

UNITED STATES
DEPARTMENT OF THE INTERIOR
BUREAU OF LAND MANAGEMENT

OCD Artesia

FORM APPROVED
OMB NO. 1004-0137
Expires: January 31, 2018

SUNDRY NOTICES AND REPORTS ON WELLS
Do not use this form for proposals to drill or to re-enter an abandoned well. Use form 3160-3 (APD) for such proposals.

5. Lease Serial No.
NMNM115414 *NM 115413*

6. If Indian, Allottee or Tribe Name

SUBMIT IN TRIPLICATE - Other instructions on page 2

7. If Unit or CA/Agreement, Name and/or No.
Nin 136117

1. Type of Well
 Oil Well Gas Well Other

8. Well Name and No.
ADMIRAL FEDERAL 2H

2. Name of Operator
COG OPERATING LLC
Contact: BOBBIE GOODLOE
E-Mail: bgoodloe@concho.com

9. API Well No.
30-015-42820

3a. Address
2208 W MAIN STREET
ARTESIA, NM 88210
3b. Phone No. (include area code)
Ph: 575-748-6952

10. Field and Pool or Exploratory Area
WC-015 G-07S2529280

4. Location of Well (Footage, Sec., T., R., M., or Survey Description)
Sec 28 T25S R29E SWSE 190FSL 1980FEL

11. County or Parish, State
EDDY COUNTY, NM

12. CHECK THE APPROPRIATE BOX(ES) TO INDICATE NATURE OF NOTICE, REPORT, OR OTHER DATA

TYPE OF SUBMISSION	TYPE OF ACTION			
<input type="checkbox"/> Notice of Intent	<input type="checkbox"/> Acidize	<input type="checkbox"/> Deepen	<input type="checkbox"/> Production (Start/Resume)	<input type="checkbox"/> Water Shut-Off
<input checked="" type="checkbox"/> Subsequent Report	<input type="checkbox"/> Alter Casing	<input type="checkbox"/> Hydraulic Fracturing	<input type="checkbox"/> Reclamation	<input type="checkbox"/> Well Integrity
<input type="checkbox"/> Final Abandonment Notice	<input type="checkbox"/> Casing Repair	<input type="checkbox"/> New Construction	<input type="checkbox"/> Recomplete	<input checked="" type="checkbox"/> Other
	<input type="checkbox"/> Change Plans	<input type="checkbox"/> Plug and Abandon	<input type="checkbox"/> Temporarily Abandon	
	<input type="checkbox"/> Convert to Injection	<input type="checkbox"/> Plug Back	<input type="checkbox"/> Water Disposal	

13. Describe Proposed or Completed Operation: Clearly state all pertinent details, including estimated starting date of any proposed work and approximate duration thereof. If the proposal is to deepen directionally or recomplete horizontally, give subsurface locations and measured and true vertical depths of all pertinent markers and zones. Attach the Bond under which the work will be performed or provide the Bond No. on file with BLM/BIA. Required subsequent reports must be filed within 30 days following completion of the involved operations. If the operation results in a multiple completion or recompletion in a new interval, a Form 3160-4 must be filed once testing has been completed. Final Abandonment Notices must be filed only after all requirements, including reclamation, have been completed and the operator has determined that the site is ready for final inspection.


UPDATED SITE FACILITY DIAGRAM - PLEASE SEE ATTACHED

GC 5-25-18
Accepted for record - NMOCD

RECEIVED

MAY 25 2018

DISTRICT II-ARTESIA O.C.D.

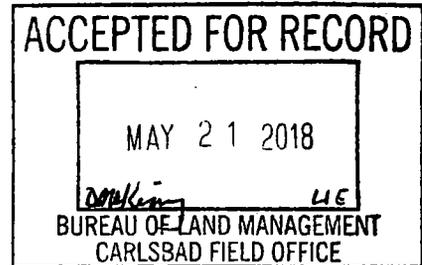

14. I hereby certify that the foregoing is true and correct.
Electronic Submission #420815 verified by the BLM Well Information System
For COG OPERATING LLC, sent to the Carlsbad
Committed to AFMSS for processing by DEBORAH MCKINNEY on 05/21/2018 ()

Name (Printed/Typed) BOBBIE GOODLOE

Title REGULATORY ANALYST

Signature (Electronic Submission)

Date 05/21/2018

THIS SPACE FOR FEDERAL OR STATE OFFICE USE

Approved By _____	Title _____	Date _____
Conditions of approval, if any, are attached. Approval of this notice does not warrant or certify that the applicant holds legal or equitable title to those rights in the subject lease which would entitle the applicant to conduct operations thereon.		Office _____


Title 18 U.S.C. Section 1001 and Title 43 U.S.C. Section 1212, make it a crime for any person knowingly and willfully to make to any department or agency of the United States any false, fictitious or fraudulent statements or representations as to any matter within its jurisdiction.

(Instructions on page 2)

**** OPERATOR-SUBMITTED ** OPERATOR-SUBMITTED ** OPERATOR-SUBMITTED ****

ADMIRAL FEDERAL COM 2H BATTERY
 SWSE SECTION 28, T25S, R29E, UNIT O
 EDDY COUNTY, NM

WELLS:
 ADMIRAL FEDERAL COM #002H: 30-015-42820

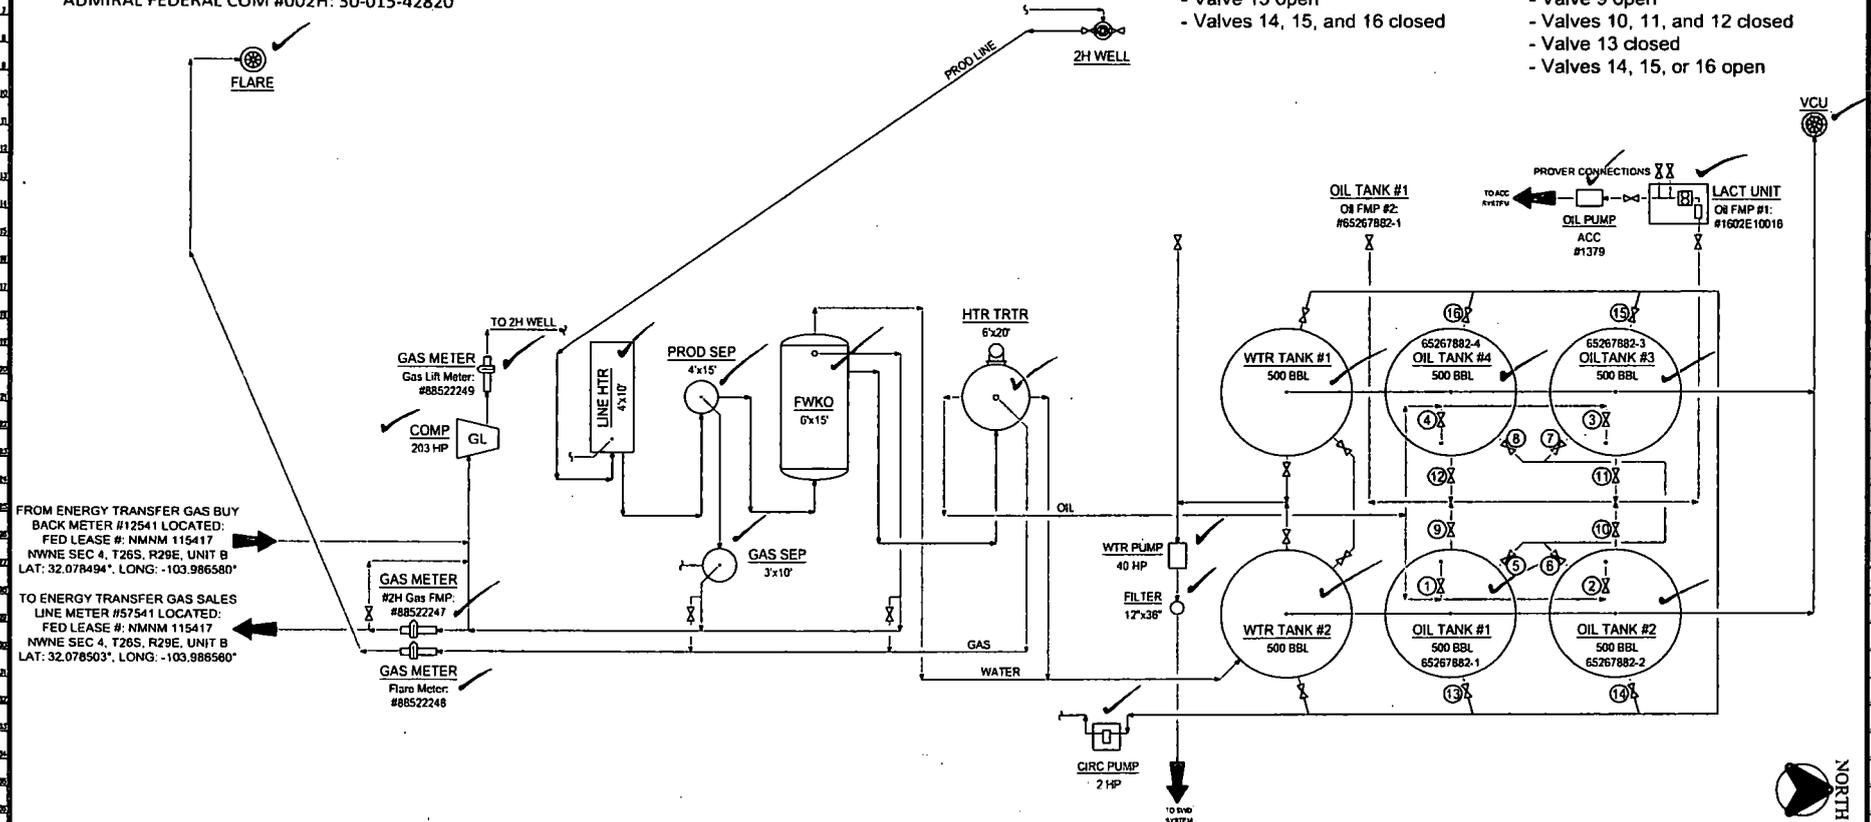

- Production Phase - Oil Tank #1**
- Valve 1 open
 - Valves 2, 3, and 4 closed
 - Valves 5, 6, 7, and 8 open
 - Valves 9, 10, 11, and 12 closed
 - Valve 13 open
 - Valves 14, 15, and 16 closed

- Sales Phase - Oil Tank #1**
- Valve 1 closed
 - Valves 2, 3, or 4 open
 - Valve 5 closed
 - Valves 6, 7, and 8 open
 - Valve 9 open
 - Valves 10, 11, and 12 closed
 - Valve 13 closed
 - Valves 14, 15, or 16 open

FROM ENERGY TRANSFER GAS BUY
 BACK METER #12541 LOCATED:
 FED LEASE #: NMNM 115417
 NWNE SEC 4, T26S, R29E, UNIT B
 LAT: 32.078494°, LONG: -103.986580°

TO ENERGY TRANSFER GAS SALES
 LINE METER #57541 LOCATED:
 FED LEASE #: NMNM 115417
 NWNE SEC 4, T26S, R29E, UNIT B
 LAT: 32.078503°, LONG: -103.986580°

NOTES:
 Type of Lease: Federal
 Federal Lease SHL #: NMNM 115414
 CA/Agreement #: NMNM 136117
 Property Code: 313927
 OGRID #: 229137

Ledger for Site Diagram
 Produced Fluid: _____
 Produced Oil: _____
 Produced Gas: _____
 Produced Water: _____

CONFIDENTIALITY NOTICE		REFERENCE ORACTIONS		REVISIONS			ENGINEERING RECORD	
NO.	TITLE	NO.	DATE	DESCRIPTION	BY	CHK.	APP.	DATE
A			08/01/12	ISSUE FOR SITE PERMITTING	CRB			08/01/12
B			08/11/18	UPDATED FOR ADMIRAL FED COM 2H BTRY	CRB			08/01/12
C			01/15/18	UPDATED W/ PMP JS & TANK JS	CRB			

CONCHO OPERATING LLC SITE SECURITY PLANS LOCATED AT:	ONE CONCHO CENTER 600 WEST ILLINOIS AVENUE MIDLAND, TEXAS 79701
--	---

CONCHO	NORTHERN DELAWARE BASIN ASSET PRODUCTION FACILITIES SITE FACILITY DIAGRAM ADMIRAL FEDERAL COM 2H BATTERY
EDDY COUNTY	TWINSHIP/RANGE
DWG NO.	D-1700-81-005
SCALE:	NONE

