

UNITED STATES  
DEPARTMENT OF THE INTERIOR  
BUREAU OF LAND MANAGEMENT

OCD Artesia

FORM APPROVED  
OMB NO. 1004-0137  
Expires: January 31, 2018

**SUNDRY NOTICES AND REPORTS ON WELLS**  
*Do not use this form for proposals to drill or to re-enter an abandoned well. Use form 3160-3 (APD) for such proposals.*

5. Lease Serial No.  
NMNM121474

6. If Indian, Allottee or Tribe Name

**SUBMIT IN TRIPLICATE - Other instructions on page 2**

7. If Unit or CA/Agreement, Name and/or No.  
NMNM136878

1. Type of Well  
 Oil Well  Gas Well  Other

8. Well Name and No.  
COPPERHEAD 31 FEDERAL COM 3H

2. Name of Operator  
COG OPERATING LLC

Contact: AMANDA AVERY  
E-Mail: aavery@concho.com

9. API Well No.  
30-015-43924

3a. Address  
2208 W MAIN STREET  
ARTESIA, NM 88210

3b. Phone No. (include area code)  
Ph: 575-748-6940

10. Field and Pool or Exploratory Area  
PURPLE SAGE; WOLFCAMP GAS

4. Location of Well (Footage, Sec., T., R., M., or Survey Description)  
Sec 30 T26S R29E NENE 349FNL 773FEL

11. County or Parish, State  
EDDY COUNTY, NM

**12. CHECK THE APPROPRIATE BOX(ES) TO INDICATE NATURE OF NOTICE, REPORT, OR OTHER DATA**

TYPE OF SUBMISSION	TYPE OF ACTION			
<input type="checkbox"/> Notice of Intent	<input type="checkbox"/> Acidize	<input type="checkbox"/> Deepen	<input type="checkbox"/> Production (Start/Resume)	<input type="checkbox"/> Water Shut-Off
<input checked="" type="checkbox"/> Subsequent Report	<input type="checkbox"/> Alter Casing	<input type="checkbox"/> Hydraulic Fracturing	<input type="checkbox"/> Reclamation	<input type="checkbox"/> Well Integrity
<input type="checkbox"/> Final Abandonment Notice	<input type="checkbox"/> Casing Repair	<input type="checkbox"/> New Construction	<input type="checkbox"/> Recomplete	<input checked="" type="checkbox"/> Other
	<input type="checkbox"/> Change Plans	<input type="checkbox"/> Plug and Abandon	<input type="checkbox"/> Temporarily Abandon	Site Facility Diagram/Security Plan
	<input type="checkbox"/> Convert to Injection	<input type="checkbox"/> Plug Back	<input type="checkbox"/> Water Disposal	

13. Describe Proposed or Completed Operation: Clearly state all pertinent details, including estimated starting date of any proposed work and approximate duration thereof. If the proposal is to deepen directionally or recomplete horizontally, give subsurface locations and measured and true vertical depths of all pertinent markers and zones. Attach the Bond under which the work will be performed or provide the Bond No. on file with BLM/BIA. Required subsequent reports must be filed within 30 days following completion of the involved operations. If the operation results in a multiple completion or recompletion in a new interval, a Form 3160-4 must be filed once testing has been completed. Final Abandonment Notices must be filed only after all requirements, including reclamation, have been completed and the operator has determined that the site is ready for final inspection.


See attached updated facility diagram.

RECEIVED

GC 5-25-18  
Accepted for record - NMOCD

MAY 25 2018

DISTRICT II-ARTESIA O.C.D.

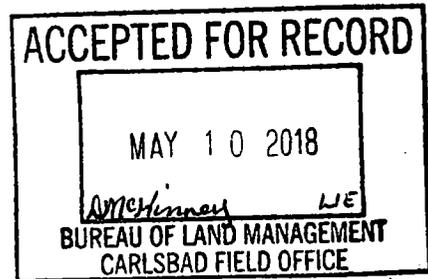

14. I hereby certify that the foregoing is true and correct.

Electronic Submission #419409 verified by the BLM Well Information System  
For COG OPERATING LLC, sent to the Carlsbad  
Committed to AFMSS for processing by DEBORAH MCKINNEY on 05/10/2018 ()

Name (Printed/Typed) AMANDA AVERY

Title AUTHORIZED REPRESENTATIVE

Signature (Electronic Submission)

Date 05/09/2018

**THIS SPACE FOR FEDERAL OR STATE OFFICE USE**

Approved By \_\_\_\_\_ Title \_\_\_\_\_ Date \_\_\_\_\_

Conditions of approval, if any, are attached. Approval of this notice does not warrant or certify that the applicant holds legal or equitable title to those rights in the subject lease which would entitle the applicant to conduct operations thereon.

Office

Title 18 U.S.C. Section 1001 and Title 43 U.S.C. Section 1212, make it a crime for any person knowingly and willfully to make to any department or agency of the United States any false, fictitious or fraudulent statements or representations as to any matter within its jurisdiction.

(Instructions on page 2)

**\*\* OPERATOR-SUBMITTED \*\* OPERATOR-SUBMITTED \*\* OPERATOR-SUBMITTED \*\***

**COPPERHEAD 31 FEDERAL COM 3H BATTERY**  
 NENE SECTION 30, T26S, R29E, UNIT A  
 EDDY COUNTY, NM


**WELLS:**  
 COPPERHEAD 31 FEDERAL COM #003H: 30-015-43924  
 COPPERHEAD 31 FEDERAL COM #021H: 30-015-44118

TO DELAWARE BASIN MIDSTREAM GAS  
 SALES LINE METER #1605385 LOCATED:  
 SW/4 SECTION 32, T26S, R29E, UNIT E  
 LAT: 32.000417° LONG: -104.014899°

- OIL METERS** ✓  
 #3H Allocation Meter: (O3): #14699031  
 #21H Allocation Meter: (O1): #14687409
- GAS METERS** ✓  
 #3H FMP Meter: (G3): #68522261  
 #21H FMP Meter: (G1): #68522287  
 VRU Meter: (GV): #88522288

- Production Phase - Oil Tank #1**
- Valve 1 open
  - Valves 2, 3, and 4 closed
  - Valves 5, 6, 7, and 8 open
  - Valves 9, 10, 11, and 12 closed
  - Valve 13 open
  - Valves 14, 15, and 16 closed

- Sales Phase - Oil Tank #1**
- Valve 1 closed
  - Valves 2, 3, or 4 open
  - Valve 5 closed
  - Valves 6, 7, and 8 open
  - Valve 9 open
  - Valves 10, 11, and 12 closed
  - Valve 13 closed
  - Valves 14, 15, or 16 open

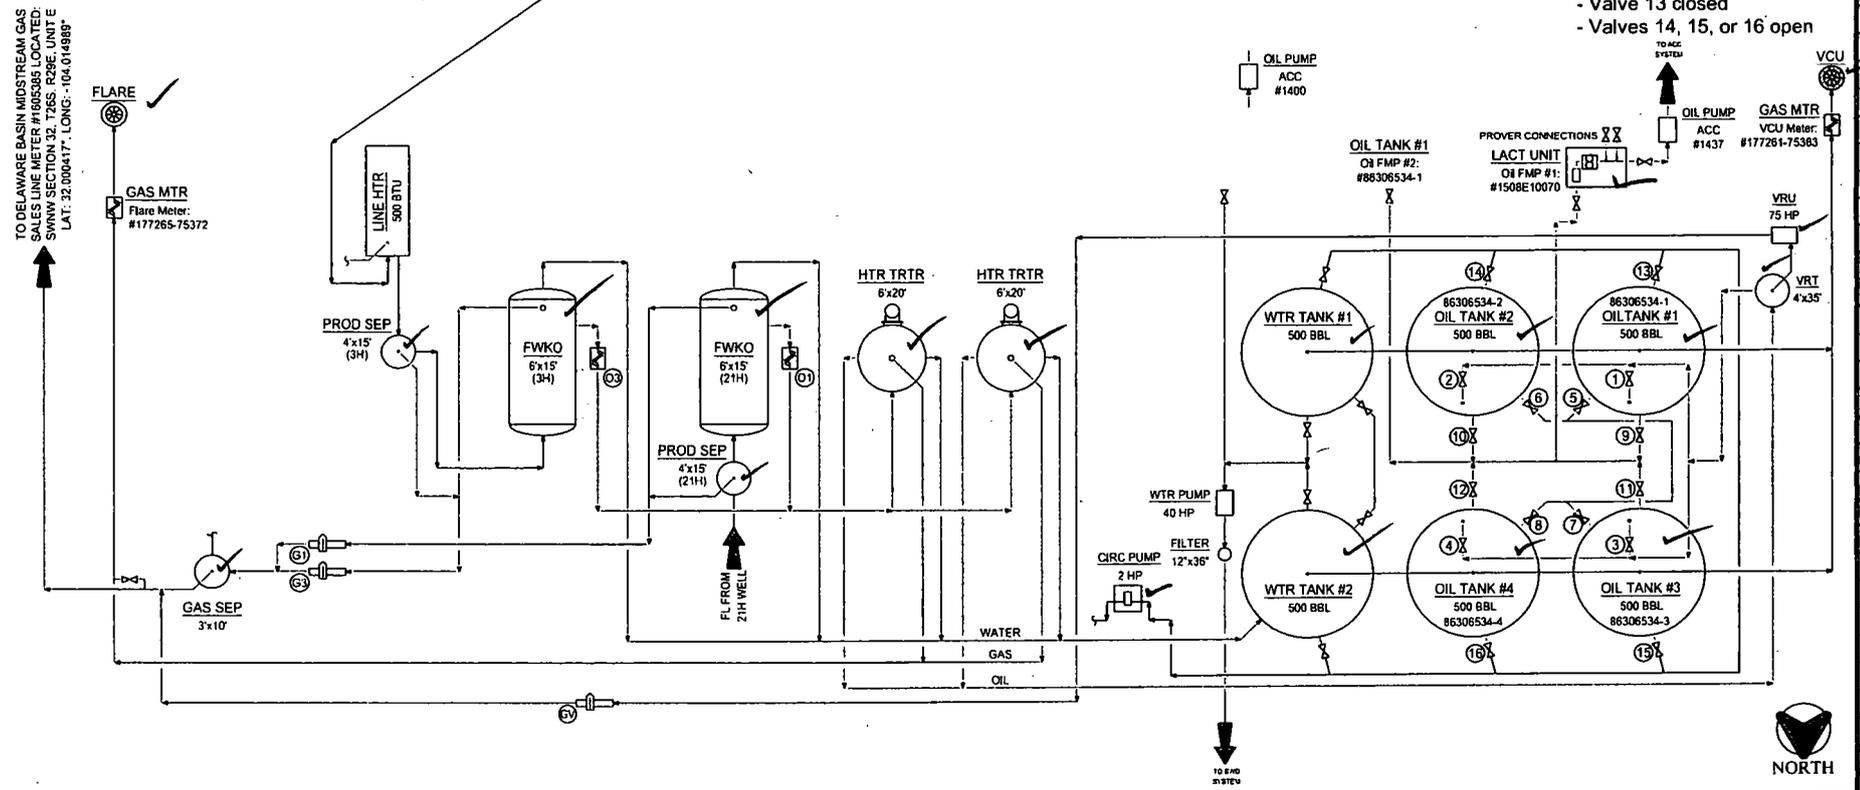

**NOTES:**  
 Type of Lease: Federal  
 Federal Lease BHL #: NMMN 121474  
 C/A Agreement #: NMMN 136878  
 Property Code: 38529  
 OGRID #: 217955

**Ledger for Site Diagram**  
 Produced Fluid: \_\_\_\_\_  
 Produced Oil: \_\_\_\_\_  
 Produced Gas: \_\_\_\_\_  
 Produced Water: \_\_\_\_\_

CONFIDENTIALITY NOTICE		REFERENCE DRAWINGS		REVISIONS			ENGINEERING RECORD			
NO.	DATE	TITLE	NO.	DATE	DESCRIPTION	BY	CHK.	APP.	BY	DATE
	A	08/01/12			ISSUE FOR SITE PERMITTING	CMB			CMB	08/01/12
	B	01/18/17			UPDATED: COPPERHEAD 31 FC 3H BTT	CMB			CMB	08/01/12
	C	08/08/17			UPDATED: ADDED 21H WELL	CMB				

CONFIDENTIALITY NOTICE		REFERENCE DRAWINGS		REVISIONS			ENGINEERING RECORD			
NO.	DATE	TITLE	NO.	DATE	DESCRIPTION	BY	CHK.	APP.	BY	DATE
	A	08/01/12			ISSUE FOR SITE PERMITTING	CMB			CMB	08/01/12
	B	01/18/17			UPDATED: COPPERHEAD 31 FC 3H BTT	CMB			CMB	08/01/12
	C	08/08/17			UPDATED: ADDED 21H WELL	CMB				

**CONCHO**  
 NORTHERN DELAWARE BASIN ASSET  
 PRODUCTION FACILITIES  
 SITE FACILITY DIAGRAM  
 COPPERHEAD 31 FEDERAL COM 3H BATTERY  
 EDDY COUNTY, NEW MEXICO

DATE: 08/01/12  
 DRAWN BY: CMB  
 CHECKED BY: CMB  
 APPR. BY: CMB  
 SCALE: NONE

PROJECT NO.: D-1700-81-005  
 SHEET NO.: B

COO OPERATING LLC  
 SITE SECURITY PLANS  
 LOCATED AT:

ONE CONCHO CENTER  
 600 WEST ILLINOIS AVENUE  
 MIDLAND, TEXAS 79701