

UNITED STATES
DEPARTMENT OF THE INTERIOR
BUREAU OF LAND MANAGEMENT

OCD Artesia

FORM APPROVED
OMB NO. 1004-0137
Expires: January 31, 2018

SUNDRY NOTICES AND REPORTS ON WELLS
Do not use this form for proposals to drill or to re-enter an abandoned well. Use form 3160-3 (APD) for such proposals.

5. Lease Serial No.
NMNM106718

6. If Indian, Allottee or Tribe Name

7. If Unit or CA/Agreement, Name and/or No.

SUBMIT IN TRIPLICATE - Other instructions on page 2

8. Well Name and No.
TAYLOR 12 FEDERAL 10

9. API Well No.
30-015-39468

10. Field and Pool or Exploratory Area
DELAWARE; YOUNG NORTH

11. County or Parish, State
EDDY COUNTY, NM

1. Type of Well
 Oil Well Gas Well Other

2. Name of Operator
MARATHON OIL PERMIAN LLC
Contact: JENNIFER VAN CUREN
E-Mail: jvancuren@marathonoil.co

3a. Address
5555 SAN FELIPE ST
HOUSTON, TX 77056

3b. Phone No. (include area code)
Ph: 713-296-2500

4. Location of Well (Footage, Sec., T., R., M., or Survey Description)
Sec 12 T18S R31E Mer NMP NENE 400FNL 380FEL


12. CHECK THE APPROPRIATE BOX(ES) TO INDICATE NATURE OF NOTICE, REPORT, OR OTHER DATA

TYPE OF SUBMISSION	TYPE OF ACTION			
<input checked="" type="checkbox"/> Notice of Intent	<input type="checkbox"/> Acidize	<input type="checkbox"/> Deepen	<input type="checkbox"/> Production (Start/Resume)	<input type="checkbox"/> Water Shut-Off
<input type="checkbox"/> Subsequent Report	<input type="checkbox"/> Alter Casing	<input type="checkbox"/> Hydraulic Fracturing	<input type="checkbox"/> Reclamation	<input type="checkbox"/> Well Integrity
<input type="checkbox"/> Final Abandonment Notice	<input type="checkbox"/> Casing Repair	<input type="checkbox"/> New Construction	<input type="checkbox"/> Recomplete	<input checked="" type="checkbox"/> Other
	<input type="checkbox"/> Change Plans	<input type="checkbox"/> Plug and Abandon	<input type="checkbox"/> Temporarily Abandon	Site Facility Diagram/Security Plan
	<input type="checkbox"/> Convert to Injection	<input type="checkbox"/> Plug Back	<input type="checkbox"/> Water Disposal	

13. Describe Proposed or Completed Operation: Clearly state all pertinent details, including estimated starting date of any proposed work and approximate duration thereof. If the proposal is to deepen directionally or recomplete horizontally, give subsurface locations and measured and true vertical depths of all pertinent markers and zones. Attach the Bond under which the work will be performed or provide the Bond No. on file with BLM/BIA. Required subsequent reports must be filed within 30 days following completion of the involved operations. If the operation results in a multiple completion or recompletion in a new interval, a Form 3160-4 must be filed once testing has been completed. Final Abandonment Notices must be filed only after all requirements, including reclamation, have been completed and the operator has determined that the site is ready for final inspection.

Marathon Oil Permian LLC is submitting the facility diagram for this location.

GC 5-25-18
Accepted for record - NMOCD

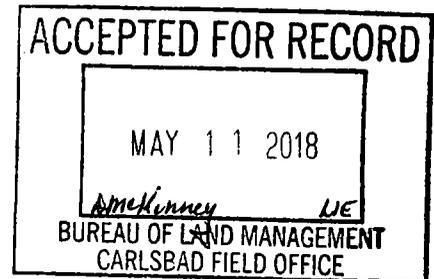

14. I hereby certify that the foregoing is true and correct.
Electronic Submission #419623 verified by the BLM Well Information System
For MARATHON OIL PERMIAN LLC, sent to the Carlsbad
Committed to AFMSS for processing by DEBORAH MCKINNEY on 05/11/2018 ()

Name (Printed/Typed) JENNIFER VAN CUREN Title SR. REGULATORY COMPLIANCE REP

Signature (Electronic Submission) Date 05/10/2018

THIS SPACE FOR FEDERAL OR STATE OFFICE USE

Approved By _____ Title _____ Date _____


Conditions of approval, if any, are attached. Approval of this notice does not warrant or certify that the applicant holds legal or equitable title to those rights in the subject lease which would entitle the applicant to conduct operations thereon.

Office _____

Title 18 U.S.C. Section 1001 and Title 43 U.S.C. Section 1212, make it a crime for any person knowingly and willfully to make to any department or agency of the United States any false, fictitious or fraudulent statements or representations as to any matter within its jurisdiction.

(Instructions on page 2)

**** OPERATOR-SUBMITTED ** OPERATOR-SUBMITTED ** OPERATOR-SUBMITTED ****

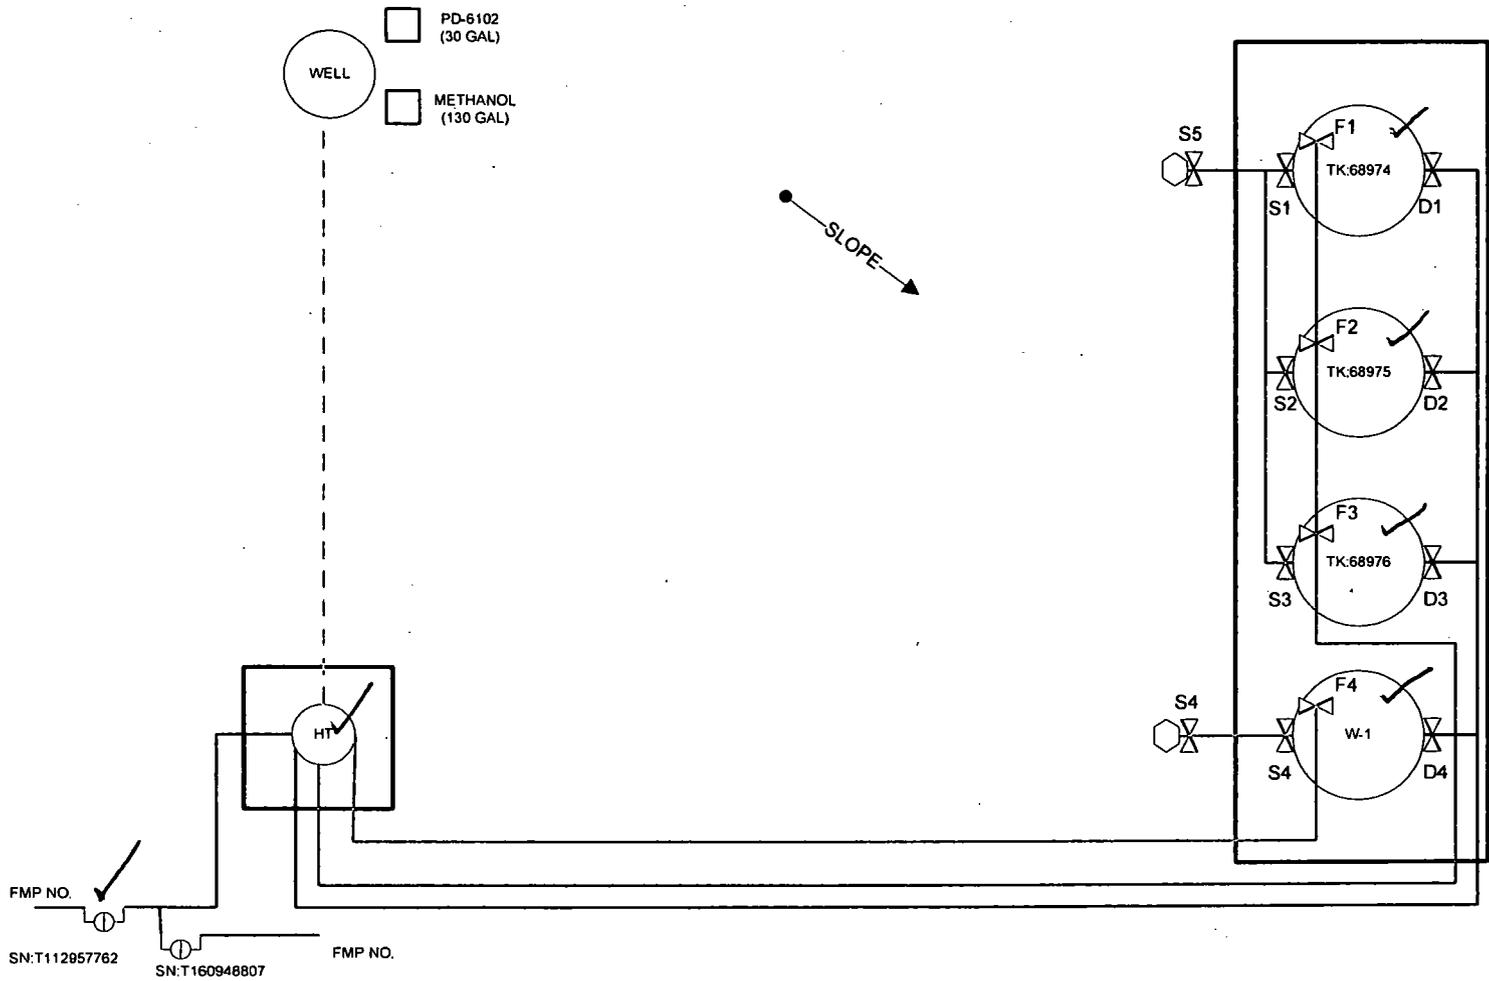

NOTES/KEY

WELL PAD NOT BERMED
 FIREWALL: 2.5 FT

HT - Heater Treater

F1 - F4 - Production Valves

S1 - S5 - Sales Valves

D1 - D4 - Drain Valves

	FIGURE TITLE TAYLOR 12 FEDERAL 10			DATE MAY 2018
	API 30-015-39468			SCALE NOT TO SCALE
	LEASE NMNM106718			DRAWN BY AC
	CA #			APPROVED BY JVC
OPERATOR MARATHON OIL PERMIAN, LLC 5555 SAN FELIPE ST, HOUSTON, TX 77056				
LOCATION EDDY COUNTY, NM				
NENE-12-T18S-R31E		LAT 32.7682724		
400 FNL & 380 FEL		LONG -103.8156967		

Valve Positioning in the Production Phase

Production into TK68974 F1 is open F2, F3 are sealed closed S1-S3 are sealed closed D1-D3 are sealed closed	Production into TK68975 F2 is open F1, F3 are sealed closed S1-S3 are sealed closed D1-D3 are sealed closed	Production into TK68976 F3 is open F1, F2 are sealed closed S1-S3 are sealed closed D1-D3 are sealed closed
---	---	---

Valve Positioning in the Sales Phase

Sales from TK68974 S1 is open S2, S3 are sealed closed F1 is sealed closed F2, F3 are open or closed D1-D3 are sealed closed	Sales from TK68975 S2 is open S1, S3 are sealed closed F2 is sealed closed F1, F3 are open or closed D1-D3 are sealed closed	Sales from TK68976 S3 is open S1, S2 are sealed closed F3 is sealed closed F1, F2 are open or closed D1-D3 are sealed closed
---	---	---

Valve Positioning in the Drain Phase

Draining from TK68974 D1 is open D2, D3 are sealed closed F1 is sealed closed F2, F3 are open or closed S1-S3 are sealed closed	Draining from TK68975 D2 is open D1, D3 are sealed closed F2 is sealed closed F1, F3 are open or closed S1-S3 are sealed closed	Draining from TK68976 D3 is open D1, D2 are sealed closed F3 is sealed closed F1, F2 are open or closed S1-S3 are sealed closed
--	--	--



FIGURE TITLE TAYLOR 12 FEDERAL 10		DATE MAY 2018
API 30-015-39468		SCALE NOT TO SCALE
LEASE NMNM106718		DRAWN BY AC
OPERATOR MARATHON OIL PERMIAN, LLC 5555 SAN FELIPE ST, HOUSTON, TX 77056		APPROVED BY JVC
LOCATION EDDY COUNTY, NM	NENE-12-T18S-R31E 400 FNL & 380 FEL	LAT 32.7682724 LONG -103.8156967