

UNITED STATES
DEPARTMENT OF THE INTERIOR
BUREAU OF LAND MANAGEMENT

OCD Artesia

FORM APPROVED
OMB NO. 1004-0137
Expires: January 31, 2018**SUNDRY NOTICES AND REPORTS ON WELLS**
*Do not use this form for proposals to drill or to re-enter an abandoned well. Use form 3160-3 (APD) for such proposals.*5. Lease Serial No.
NMNM93460

6. If Indian, Allottee or Tribe Name

7. If Unit or CA/Agreement, Name and/or No.

8. Well Name and No.
JOSEY FEDERAL 19. API Well No.
30-015-3359410. Field and Pool or Exploratory Area
INDIAN LOAFER DRAW; PENN11. County or Parish, State
EDDY COUNTY, NM**SUBMIT IN TRIPLICATE - Other instructions on page 2**

1. Type of Well

☐ Oil Well ☒ Gas Well ☐ Other2. Name of Operator
MARATHON OIL PERMIAN LLCContact: JENNIFER VAN CUREN
E-Mail: jvancuren@marathonoil.co3a. Address
5555 SAN FELIPE ST
HOUSTON, TX 770563b. Phone No. (include area code)
Ph: 713-296-25004. Location of Well (Footage, Sec., T., R., M., or Survey Description)
Sec 30 T20S R23E Mer NMP SESE 780FSL 810FEL**12. CHECK THE APPROPRIATE BOX(ES) TO INDICATE NATURE OF NOTICE, REPORT, OR OTHER DATA**

TYPE OF SUBMISSION	TYPE OF ACTION			
<input checked="" type="checkbox"/> Notice of Intent	<input type="checkbox"/> Acidize	<input type="checkbox"/> Deepen	<input type="checkbox"/> Production (Start/Resume)	<input type="checkbox"/> Water Shut-Off
<input type="checkbox"/> Subsequent Report	<input type="checkbox"/> Alter Casing	<input type="checkbox"/> Hydraulic Fracturing	<input type="checkbox"/> Reclamation	<input type="checkbox"/> Well Integrity
<input type="checkbox"/> Final Abandonment Notice	<input type="checkbox"/> Casing Repair	<input type="checkbox"/> New Construction	<input type="checkbox"/> Recomplete	<input checked="" type="checkbox"/> Other Site Facility Diagram/Security Plan
	<input type="checkbox"/> Change Plans	<input type="checkbox"/> Plug and Abandon	<input type="checkbox"/> Temporarily Abandon	
	<input type="checkbox"/> Convert to Injection	<input type="checkbox"/> Plug Back	<input type="checkbox"/> Water Disposal	

13. Describe Proposed or Completed Operation: Clearly state all pertinent details, including estimated starting date of any proposed work and approximate duration thereof. If the proposal is to deepen directionally or recompleat horizontally, give subsurface locations and measured and true vertical depths of all pertinent markers and zones. Attach the Bond under which the work will be performed or provide the Bond No. on file with BLM/BIA. Required subsequent reports must be filed within 30 days following completion of the involved operations. If the operation results in a multiple completion or recompleat in a new interval, a Form 3160-4 must be filed once testing has been completed. Final Abandonment Notices must be filed only after all requirements, including reclamation, have been completed and the operator has determined that the site is ready for final inspection.


Marathon Oil Permian LLC is submitting the facility diagram for this location.

GC 5-25-18
Accepted for record - NMOCD

RECEIVED

MAY 25 2018

DISTRICT II-ARTESIA O.C.D.

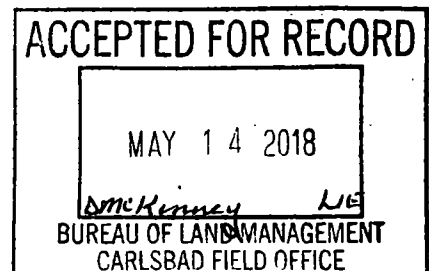

14. I hereby certify that the foregoing is true and correct.

Electronic Submission #419019 verified by the BLM Well Information System

For MARATHON OIL PERMIAN LLC, sent to the Carlsbad

Committed to AFMSS for processing by DEBORAH MCKINNEY on 05/09/2018 ()

Name (Printed/Typed) JENNIFER VAN CUREN

Title SR. REGULATORY COMPLIANCE REP

Signature (Electronic Submission)

Date 05/07/2018

THIS SPACE FOR FEDERAL OR STATE OFFICE USE

Approved By _____

Title _____

Date _____


Conditions of approval, if any, are attached. Approval of this notice does not warrant or certify that the applicant holds legal or equitable title to those rights in the subject lease which would entitle the applicant to conduct operations thereon.

Office _____

Title 18 U.S.C. Section 1001 and Title 43 U.S.C. Section 1212, make it a crime for any person knowingly and willfully to make to any department or agency of the United States any false, fictitious or fraudulent statements or representations as to any matter within its jurisdiction.

(Instructions on page 2)

**** OPERATOR-SUBMITTED ** OPERATOR-SUBMITTED ** OPERATOR-SUBMITTED ****

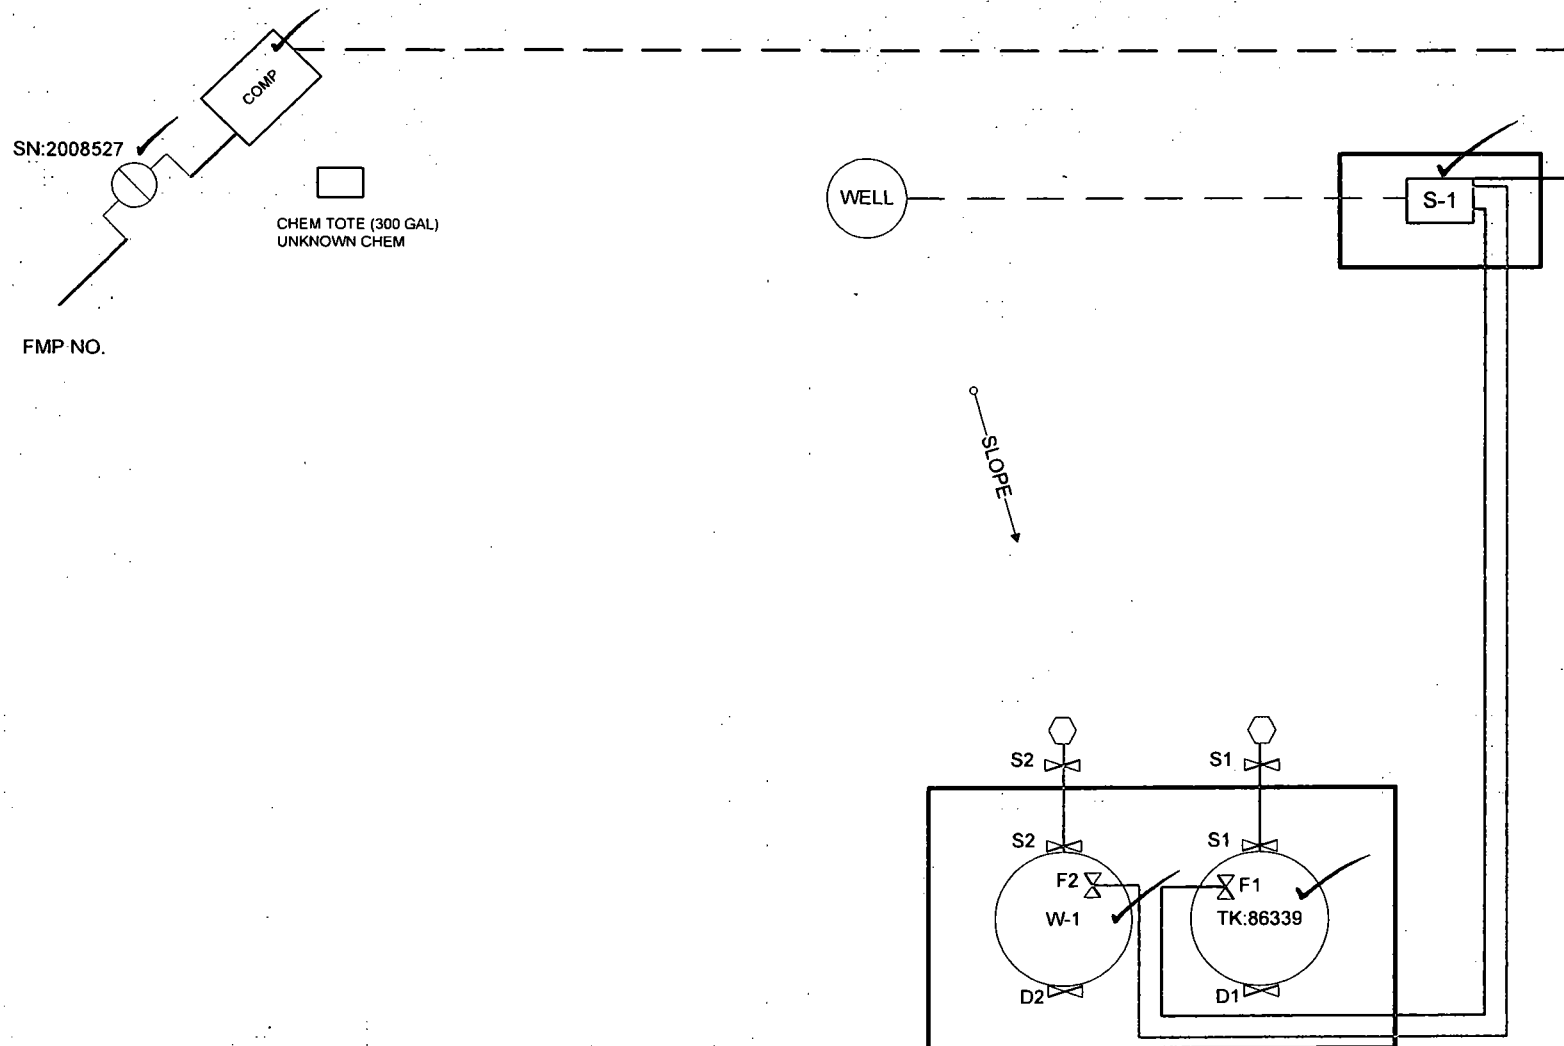

KEY/NOTES

WELL PAD NOT BERMED
FIRE WALLS 3 FT

S-1 - SEPARATOR
COMP - COMPRESSOR

F1-F2 - FILL VALVES
S1-S2 - SALES VALVES
D1-D2 - DRAIN VALVES



FIGURE TITLE

JOSEY FEDERAL 1

API

30-015-33594

LEASE

NMNM93460

CA #

OPERATOR

MARATHON OIL PERMIAN, LLC
5555 SAN FELIPSE ST, HOUSTON, TX 77056

LOCATION

EDDY COUNTY, NM

SESE-30-20S-23E

780 FSL & 810 FEL

LAT

32.5389786

LONG

-104.7242279

DATE

MAY 2018

SCALE

NOT TO SCALE

DRAWN BY

AC

APPROVED BY

JVC

Valve Positioning in the Production Phase

Producing from TK:86339

F1 is open

S1 is sealed closed

D1 is sealed closed

Valve Positioning in the Sales Phase

Selling from TK:86339

S1 is open

F1 is sealed closed

D1 is sealed closed

Valve Positioning in the Drain Phase

Draining from TK:86339

D1 is open

F1 is sealed closed

S1 is sealed closed



FIGURE TITLE

JOSEY FEDERAL 1

API

30-015-33594

LEASE

NMNM93460

CA #

OPERATOR

**MARATHON OIL PERMIAN, LLC
5555 SAN FELIPSE ST, HOUSTON, TX 77056**

LOCATION

EDDY COUNTY, NM

**SESE-30-20S-23E
780 FSL & 810 FEL**

**LAT 32.5389786
LONG -104.7242279**

DATE MAY 2018

SCALE NOT TO SCALE

DRAWN BY AC

APPROVED BY JVC