

UNITED STATES
DEPARTMENT OF THE INTERIOR
BUREAU OF LAND MANAGEMENT

OCD Artesia

FORM APPROVED
OMB NO. 1004-0137
Expires: January 31, 2018

SUNDRY NOTICES AND REPORTS ON WELLS
Do not use this form for proposals to drill or to re-enter an abandoned well. Use form 3160-3 (APD) for such proposals.

SUBMIT IN TRIPLICATE - Other instructions on page 2		5. Lease Serial No. NMNM93457
1. Type of Well <input type="checkbox"/> Oil Well <input checked="" type="checkbox"/> Gas Well <input type="checkbox"/> Other		6. If Indian, Allottee or Tribe Name
2. Name of Operator BC OPERATING INC		7. If Unit or CA/Agreement, Name and/or No.
3a. Address MIDLAND, TX 79710		8. Well Name and No. B & C FEDERAL 25 2A
3b. Phone No. (include area code) Ph: 713-296-2500		9. API Well No. 30-015-31745-00-S1
4. Location of Well (Footage, Sec., T., R., M., or Survey Description) Sec 25 T20S R21E SWSE 660FSL 1980FEL		10. Field and Pool or Exploratory Area LITTLE BOX CANYON
		11. County or Parish, State EDDY COUNTY, NM

12. CHECK THE APPROPRIATE BOX(ES) TO INDICATE NATURE OF NOTICE, REPORT, OR OTHER DATA

TYPE OF SUBMISSION	TYPE OF ACTION			
<input checked="" type="checkbox"/> Notice of Intent	<input type="checkbox"/> Acidize	<input type="checkbox"/> Deepen	<input type="checkbox"/> Production (Start/Resume)	<input type="checkbox"/> Water Shut-Off
<input type="checkbox"/> Subsequent Report	<input type="checkbox"/> Alter Casing	<input type="checkbox"/> Hydraulic Fracturing	<input type="checkbox"/> Reclamation	<input type="checkbox"/> Well Integrity
<input type="checkbox"/> Final Abandonment Notice	<input type="checkbox"/> Casing Repair	<input type="checkbox"/> New Construction	<input type="checkbox"/> Recomplete	<input checked="" type="checkbox"/> Other
	<input type="checkbox"/> Change Plans	<input type="checkbox"/> Plug and Abandon	<input type="checkbox"/> Temporarily Abandon	Site Facility Diagram/Security Plan
	<input type="checkbox"/> Convert to Injection	<input type="checkbox"/> Plug Back	<input type="checkbox"/> Water Disposal	

13. Describe Proposed or Completed Operation: Clearly state all pertinent details, including estimated starting date of any proposed work and approximate duration thereof. If the proposal is to deepen directionally or recompleat horizontally, give subsurface locations and measured and true vertical depths of all pertinent markers and zones. Attach the Bond under which the work will be performed or provide the Bond No. on file with BLM/BIA. Required subsequent reports must be filed within 30 days following completion of the involved operations. If the operation results in a multiple completion or recompleat in a new interval, a Form 3160-4 must be filed once testing has been completed. Final Abandonment Notices must be filed only after all requirements, including reclamation, have been completed and the operator has determined that the site is ready for final inspection.


Marathon Oil Permian LLC is submitting the facility diagram for this location.

GC 5-25-18
Accepted for record - NMOCD

RECEIVED

MAY 25 2018

DISTRICT II-ARTESIA O.C.D.

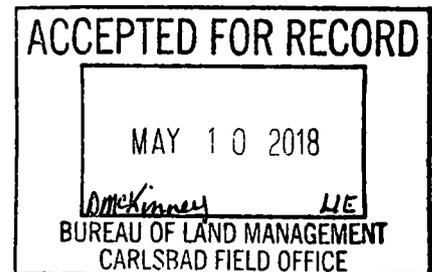

14. I hereby certify that the foregoing is true and correct.	
Electronic Submission #413646 verified by the BLM Well Information System For BC OPERATING INC, sent to the Carlsbad Committed to AFMSS for processing by PRISCILLA PEREZ on 05/07/2018 (18PP1627SE)	
Name (Printed/Typed) JENNIFER VAN CUREN	Title SR. REGULATORY COMPLIANCE REP
Signature (Electronic Submission)	Date 05/04/2018


THIS SPACE FOR FEDERAL OR STATE OFFICE USE

Approved By _____	Title _____	Date _____
Conditions of approval, if any, are attached. Approval of this notice does not warrant or certify that the applicant holds legal or equitable title to those rights in the subject lease which would entitle the applicant to conduct operations thereon.		Office _____

Title 18 U.S.C. Section 1001 and Title 43 U.S.C. Section 1212, make it a crime for any person knowingly and willfully to make to any department or agency of the United States any false, fictitious or fraudulent statements or representations as to any matter within its jurisdiction.

(Instructions on page 2)

**** BLM REVISED ** BLM REVISED ** BLM REVISED ** BLM REVISED ** BLM REVISED ****

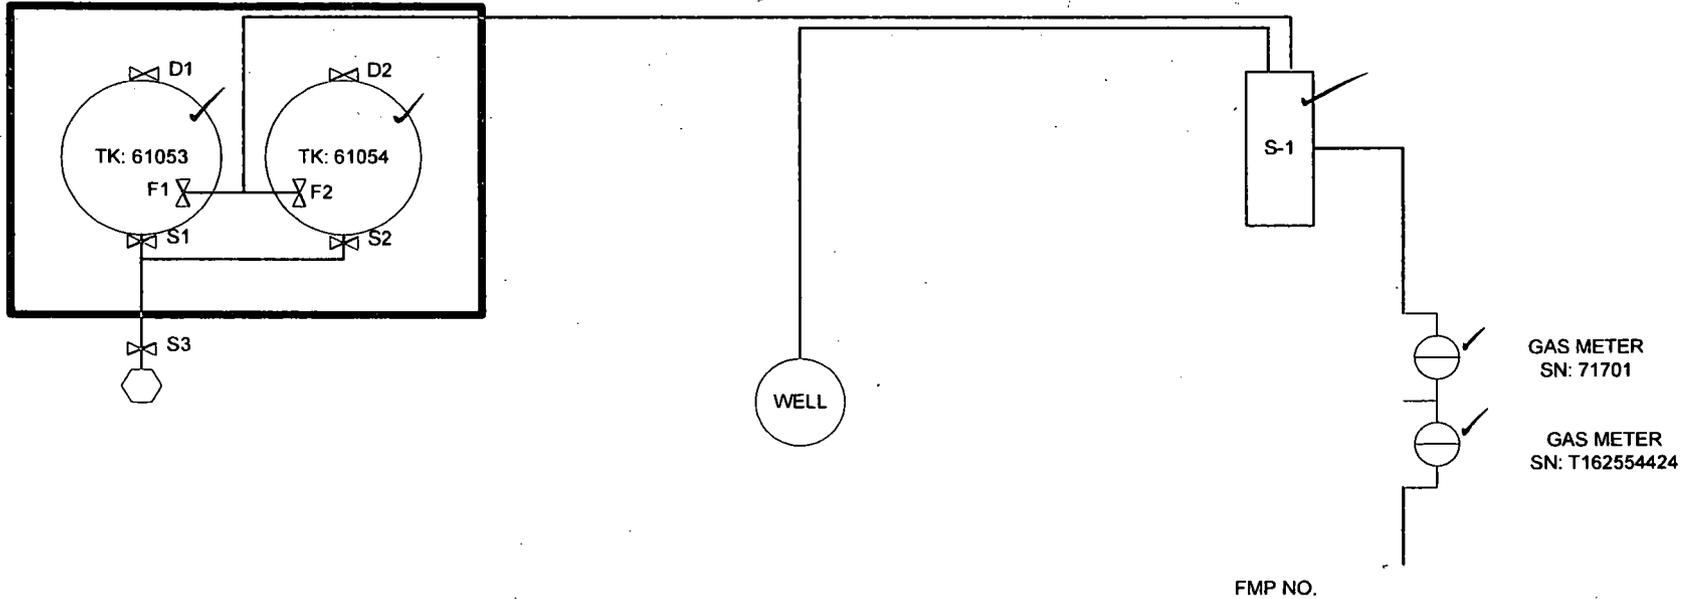

KEY/NOTES

WELL PAD NOT BERMED
FIREWALL H= 3 FT

S-1 : SEPARATOR

S1 - S3 - SALES VALVES

F1 - F2 - FILL VALVES

D1 - D2 - DRAIN VALVES



FIGURE TITLE

B&C 25 FEDERAL 2

API

30-015-31745

LEASE

NMNM93457

CA #

OPERATOR

**MARATHON OIL PERMIAN, LLC
5555 SAN FELIPE ST, HOUSTON, TX 77056**

LOCATION

EDDY COUNTY, NM

**SWSE-25-T20S-R21E
660 FSL & 1980 FEL**

**LAT 32.5367584
LONG -104.7454071**

DATE MARCH 2018

SCALE NOT TO SCALE

DRAWN BY AC

APPROVED BY JVC

Valve Positioning in the Production Phase

Production to 61053	Production to 61054
F1 is open	F2 is open
S1-S2 are sealed closed	S1-S2 are sealed closed
D1-D2 are sealed closed	D1-D2 are sealed closed
F2 is sealed closed	F1 is sealed closed

Valve Positioning in the Sales Phase

Sales from 61053	Sales from 61054
S1 and S3 are open	S2 and S3 are open
F1 is sealed closed	F2 is sealed closed
F2 is open/closed	F1 is open/closed
S2 is sealed closed	S1 is sealed closed
D1-D2 are sealed closed	D1-D2 are sealed closed

Valve Positioning in the Drain Phase

Sales from 61053	Sales from 61054
D1 is open	D2 is open
F1 is sealed closed	F2 is sealed closed
F2 is open/closed	F1 is open/closed
D2 is sealed closed	D1 is sealed closed
S1-S2 are sealed closed	S1-S2 are sealed closed



FIGURE TITLE

B&C 25 FEDERAL 2

API

30-015-31745

LEASE

NMNM93457

CA #

OPERATOR

**MARATHON OIL PERMIAN, LLC
5555 SAN FELIPE ST, HOUSTON, TX 77056**

LOCATION

EDDY COUNTY, N

**SWSE-25-T20S-R21E
660 FSL & ' FEL**

**LAT 32.5367584
LONG -104.7454071**

DATE MARCH 2018

SCALE NOT TO SCALE

DRAWN BY AC

APPROVED BY JVC