

**NM OIL CONSERVATION
ARTESIA DISTRICT**

SEP 06 2018

Form C-102

Revised August 1, 2011

RECEIVED

Submit one copy to appropriate
District Office

☐ AMENDED REPORT

District I
1623 N. French Dr., Hobbs, NM 88240
Phone: (575) 393-6161 Fax: (575) 393-0720
District II
811 S. First St., Artesia, NM 88210
Phone: (575) 748-1233 Fax: (575) 748-9720
District III
1000 Rio Brazos Road, Aztec, NM 87410
Phone: (505) 334-6178 Fax: (505) 334-6170
District IV
1220 S. St. Francis Dr., Santa Fe, NM 87505
Phone: (505) 476-3460 Fax: (505) 476-3462

State of New Mexico
Energy, Minerals & Natural Resources Department
OIL CONSERVATION DIVISION
1220 South St. Francis Dr.
Santa Fe, NM 87505

WELL LOCATION AND ACREAGE DEDICATION PLAT

API Number 30-015-45231	Pool Code 98220	Pool Name Purple Sage Wolfcamp
Property Code 322245	Property Name PLATINUM MDP1 "34-3" FEDERAL COM	Well Number 172H
OGRID No. 16696	Operator Name OXY USA INC.	Elevation 3415.5'

Surface Location

UL or lot no.	Section	Township	Range	Lot 1dn	Feet from the	North/South line	Feet from the	East/West line	County
D	34	23 SOUTH	31 EAST, N.M.P.M.		220'	NORTH	802'	WEST	EDDY

Bottom Hole Location If Different From Surface

UL or lot no.	Section	Township	Range	Lot 1dn	Feet from the	North/South line	Feet from the	East/West line	County
M	3	24 SOUTH	31 EAST, N.M.P.M.		180'	SOUTH	1260'	WEST	EDDY
Dedicated Acres 640		Point or Infill	Consolidation Code	Order No.					

No allowable will be assigned to this completion until all interests have been consolidated or a non-standard unit has been approved by the division.


		OPERATOR CERTIFICATION I hereby certify that the information contained herein is true and complete to the best of my knowledge and belief, and that this organization either owns a working interest or undivided mineral interest in the land including the proposed bottom hole location or has a right to drill this well at this location pursuant to a contract with an owner of such a mineral or working interest, or to a voluntary pooling agreement or a compulsory pooling order. Hereby approved by the division <i>David Stewart</i> 4/23/18 Signature Date David Stewart Printed Name david_stewart@oxy.com E-mail Address
GRID AZ = 89°18'38" 188.58 GRID AZ = 179°44'14" 10398.27' IN ALL		SURVEYOR CERTIFICATION I hereby certify that the well location shown on this plat was plotted from the type of actual surveys made by me or under my supervision and that the same is true and correct to the best of my belief. ERRY J. ASH 15079 JANUARY 26, 2018 Date of Survey <i>Terry Ash</i> 3/14/2018 Signature and Seal of Professional Surveyor Certificate Number 15079

RW 9-10-18

WO# 180129WL-1 (KA)

OXY USA INC. PLATINUM MDP1 "34-3" FEDERAL COM #172H SITE PLAN

FAA PERMIT: NO

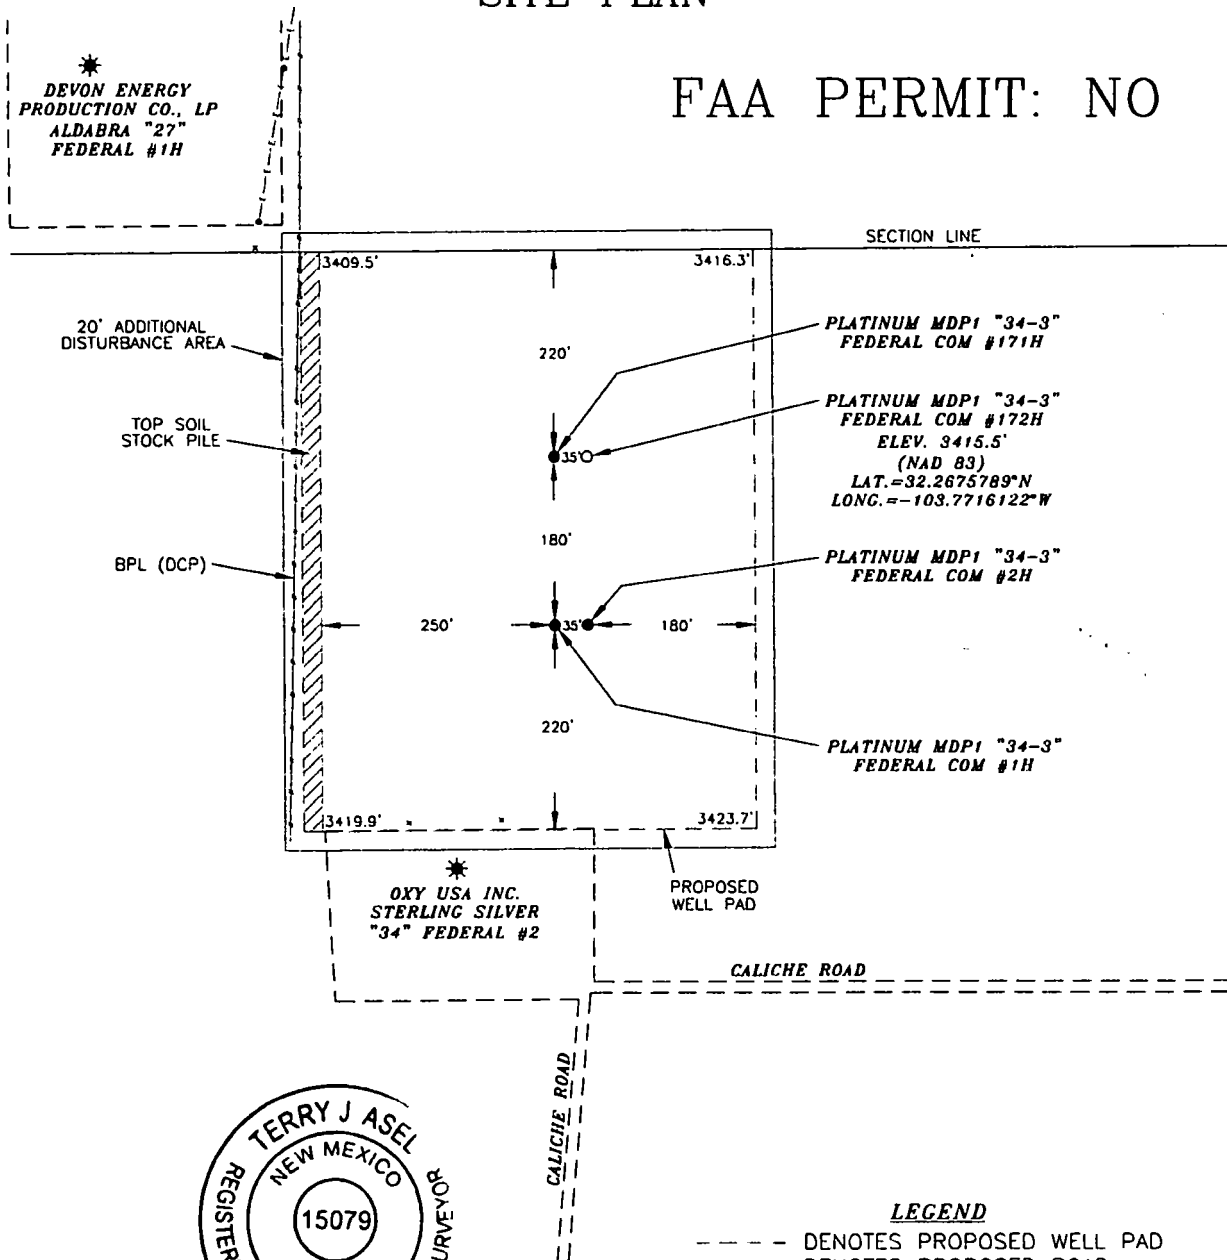


SURVEYORS CERTIFICATE

I, TERRY J. ASEL, NEW MEXICO PROFESSIONAL SURVEYOR NO. 15079, DO HEREBY CERTIFY THAT I CONDUCTED AND AM RESPONSIBLE FOR THIS SURVEY, THAT THIS SURVEY IS TRUE AND CORRECT TO THE BEST OF MY KNOWLEDGE AND BELIEF, AND MEETS THE "MINIMUM STANDARDS FOR SURVEYING IN NEW MEXICO" AS ADOPTED BY THE NEW MEXICO STATE BOARD OF REGISTRATION FOR PROFESSIONAL ENGINEERS AND SURVEYORS.

Terry J. Asel 3/14/2018
Terry J. Asel N.M. R.P.L.S. No. 15079

Asel Surveying

P.O. BOX 393 - 310 W. TAYLOR
HOBBS, NEW MEXICO - 575-393-9146

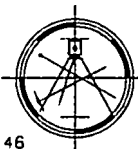

LEGEND

- DENOTES PROPOSED WELL PAD
- DENOTES PROPOSED ROAD
- ██ DENOTES STOCK PILE AREA
- * DENOTES EXISTING WELL

200' 0 200' 400' FEET
SCALE: 1"=200'

OXY USA INC.

PLATINUM MDP1 "34-3" FEDERAL COM #172H
LOCATED AT 220' FNL & 802' FWL IN SECTION
34, TOWNSHIP 23 SOUTH, RANGE 31 EAST,
N.M.P.M., EDDY COUNTY, NEW MEXICO

Survey Date: 01/29/18	Sheet 1 of 1 Sheets
W.O. Number: 180129WL-f	Drawn By: KA Rev:
Date: 02/21/18	180129WL-f Scale: 1"=200'