

RECEIVED

FEB 12 2019

District I
1625 N. French Dr., Hobbs, NM 88240
Phone: (505) 393-6161 Fax: (505) 393-0720
District II
811 S. First St., Artesia, NM 88210
Phone: (505) 748-1253 Fax: (505) 748-9720
District III
1800 Rio Arriba Road, Aztec, NM 87410
Phone: (505) 334-6178 Fax: (505) 334-6170
District IV
1220 S. St. Francis Dr., Santa Fe, NM 87505
Phone: (505) 476-3460 Fax: (505) 476-3463

State of New Mexico DISTRICT II-ARTESIA O.C.D.
Energy, Minerals & Natural Resources Department
OIL CONSERVATION DIVISION
1220 South St. Francis Dr.
Santa Fe, NM 87505

Form C-102
Revised August 1, 2011
Submit one copy to appropriate
District Office

☐ AMENDED REPORT

WELL LOCATION AND ACREAGE DEDICATION PLAT

API Number 30-015-45716	Pool Code 93236	Pool Name W: Heat Wolfcamp
Property Code 324872	Property Name PURE GOLD MDP1 "29_17" FEDERAL COM	Well Number 171H
OGRID No. 16696	Operator Name OXY USA INC.	Elevation 3349.2'

Surface Location

UL or lot no.	Section	Township	Range	Lot Idn	Feet from the	North/South line	Feet from the	East/West line	County
M	29	23 SOUTH	31 EAST, N.M.P.M.		690'	SOUTH	955'	WEST	EDDY

Bottom Hole Location If Different From Surface

UL or lot no.	Section	Township	Range	Lot Idn	Feet from the	North/South line	Feet from the	East/West line	County
L	17	23 SOUTH	31 EAST, N.M.P.M.		2465'	SOUTH	440'	WEST	EDDY

Dedicated Acres	Joint or Infill	Consolidation Code	Order No.
460	Y		


No allowable will be assigned to this completion until all interests have been consolidated or a non-standard unit has been approved by the division.

	OPERATOR CERTIFICATION I hereby certify that the information contained herein is true and complete to the best of my knowledge and belief, and that this organization either owns a working interest or unleased mineral interest in the land including the proposed bottom hole location or has a right to drill this well at this location pursuant to a contract with an owner of such a mineral or working interest, or to a voluntary pooling agreement or a compulsory pooling order heretofore entered by the division. <i>[Signature]</i> 7/30/18 Signature Date <i>[Signature]</i> Printed Name <i>[Signature]</i> daniel.stewart@oxy.com E-mail Address
	SURVEYOR CERTIFICATION I hereby certify that the well location shown on this plat was plotted from a survey of actual surveys made by me or under my supervision, and that the same is true and correct to the best of my belief. <i>[Signature]</i> Date of Survey <i>[Signature]</i> Signature and Seal of Professional Surveyor <i>[Signature]</i> 6/14/2018 Certificate Number 15079
	W04 180410WL-d (KA)
	GRID AZ = 218°30'27\" 821.28'


RW2-13-19

OXY USA INC. PURE GOLD MDP1 "29_17" FEDERAL COM #171H SITE PLAN

FAA PERMIT: NO

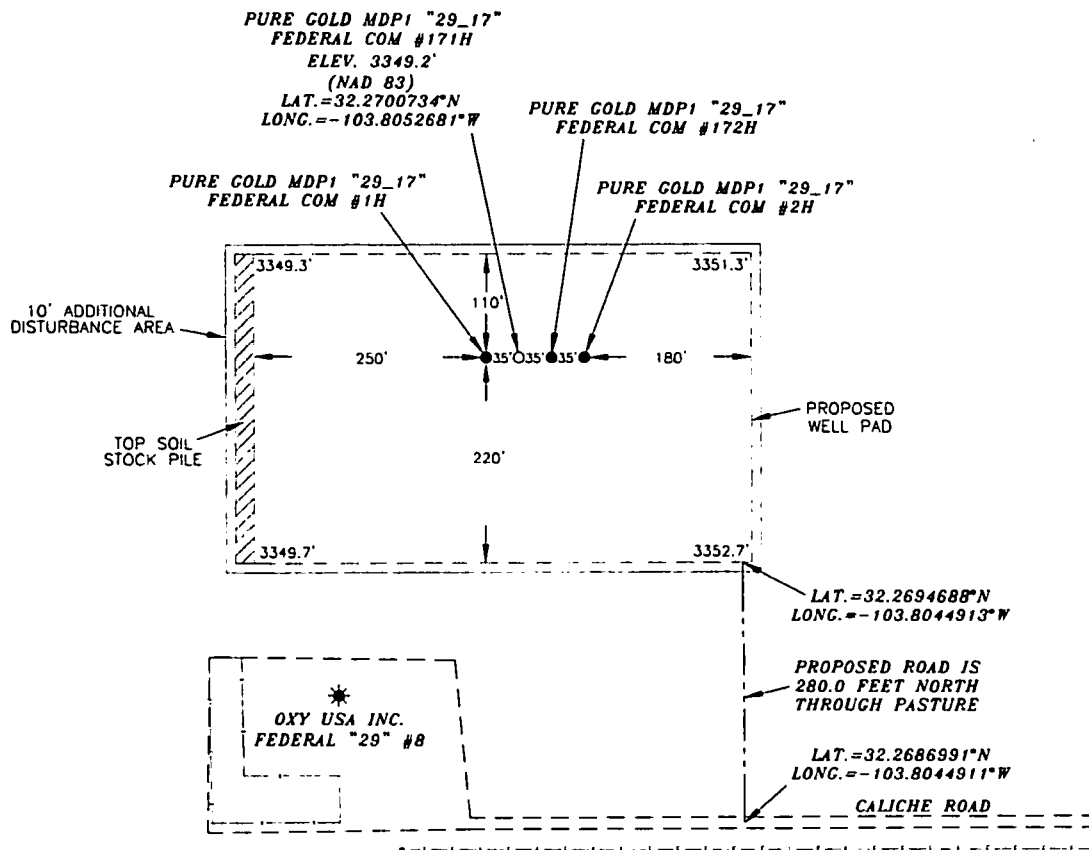

SECTION LINE

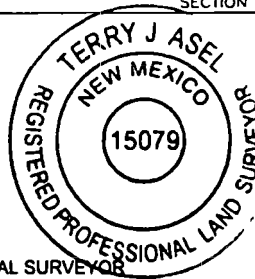

SURVEYORS CERTIFICATE

I, TERRY J. ASEL, NEW MEXICO PROFESSIONAL SURVEYOR NO. 15079, DO HEREBY CERTIFY THAT I CONDUCTED AND AM RESPONSIBLE FOR THIS SURVEY, THAT THIS SURVEY IS TRUE AND CORRECT TO THE BEST OF MY KNOWLEDGE AND BELIEF, AND MEETS THE "MINIMUM STANDARDS FOR SURVEYING IN NEW MEXICO" AS ADOPTED BY THE NEW MEXICO STATE BOARD OF REGISTRATION FOR PROFESSIONAL ENGINEERS AND SURVEYORS.


Terry J. Asel 6/12/2018
Terry J. Asel, N.M. R.P.L.S. No. 15079

LEGEND
 --- DENOTES PROPOSED WELL PAD
 --- DENOTES PROPOSED ROAD
 * DENOTES EXISTING WELL

200' 0 200' 400' FEET
 SCALE: 1"=200'

Asel Surveying

P.O. BOX 393 - 310 W. TAYLOR
 HOBBS, NEW MEXICO - 575-393-9146

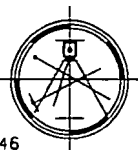

OXY USA INC.

PURE GOLD MDP1 "29_17" FEDERAL COM
 #171H LOCATED AT 690' FSL & 955' FWL IN
 SECTION 29, TOWNSHIP 23 SOUTH, RANGE 31
 EAST, N.M.P.M., EDDY COUNTY, NEW MEXICO

Survey Date: 04/10/18	Sheet 1 of 1 Sheets	
W.O. Number: 180410WL-d	Drawn By: KA	Rev:
Date: 05/30/18	180410WL-d	Scale: 1"=200'