

RECEIVED

FEB 12 2019

Form C-102

Revised August 1, 2011

Submit one copy to appropriate

District Office

☐ AMENDED REPORT

District I
1625 N. Francis Dr., Hobbs, NM 88240
Phone: (575) 393-6161 Fax: (575) 393-0720
District II
811 S. First St., Artesia, NM 88210
Phone: (575) 748-1283 Fax: (575) 748-0720
District III
1000 Rio Bravo Road, Aztec, NM 87410
Phone: (505) 334-6178 Fax: (505) 334-6170
District IV
1220 S. St. Francis Dr., Santa Fe, NM 87505
Phone: (505) 476-3460 Fax: (505) 476-3462

State of New Mexico
Energy, Minerals & Natural Resources Department
OIL CONSERVATION DIVISION
DISTRICT II-ARTESIA OCC
1220 South St. Francis Dr.
Santa Fe, NM 87505

WELL LOCATION AND ACREAGE DEDICATION PLAT

API Number 30-015-45718	Pool Code 90236	Pool Name W: Deat Wolfcamp
Property Code 324872	Property Name PURE GOLD MDP1 "29_17" FEDERAL COM	Well Number 173H
OGRID No. 16696	Operator Name OXY USA INC.	Elevation 3356.8'

Surface Location

UL or lot no	Section	Township	Range	Lot Ida	Feet from the	North/South line	Feet from the	East/West line	County
N	29	23 SOUTH	31 EAST, N.M.P.M.		430'	SOUTH	2535'	WEST	EDDY

Bottom Hole Location If Different From Surface

UL or lot no	Section	Township	Range	Lot Ida	Feet from the	North/South line	Feet from the	East/West line	County
K	17	23 SOUTH	31 EAST, N.M.P.M.		2462'	SOUTH	2200'	WEST	EDDY
Dedicated Acres 400	Joint or Infill Y	Consolidation Code	Order No.						


No allowable will be assigned to this completion until all interests have been consolidated or a non-standard unit has been approved by the division.

	OPERATOR CERTIFICATION I hereby certify that the information contained herein is true and complete to the best of my knowledge and belief, and that this organization either owns a working interest or unleased mineral interest in the land including the proposed bottom hole location or has a right to drill this well at this location pursuant to a contract with an owner of such a mineral or working interest or to a voluntary pooling agreement or a compulsory pooling order heretofore entered by the division. Signature: <u>David Stewart</u> Date: <u>8/6/18</u> Printed Name: <u>David Stewart</u> E-mail Address: <u>david_stewart@oxy.com</u>
	SURVEYOR CERTIFICATION I hereby certify that the well location shown on this plat was plotted from field notes of actual surveys made by me or under my supervision and that the same is true and correct to the best of my belief. Date of Survey: <u>APRIL 24, 2018</u> Signature and Seal of Professional Land Surveyor: <u>James J. Allard</u> Certificate Number: <u>15079</u> WO# 180424WL-b (KA)

Rev 2-13-19

OXY USA INC.
PURE GOLD MDP1 "29_17" FEDERAL COM #173H
SITE PLAN

FAA PERMIT: NO

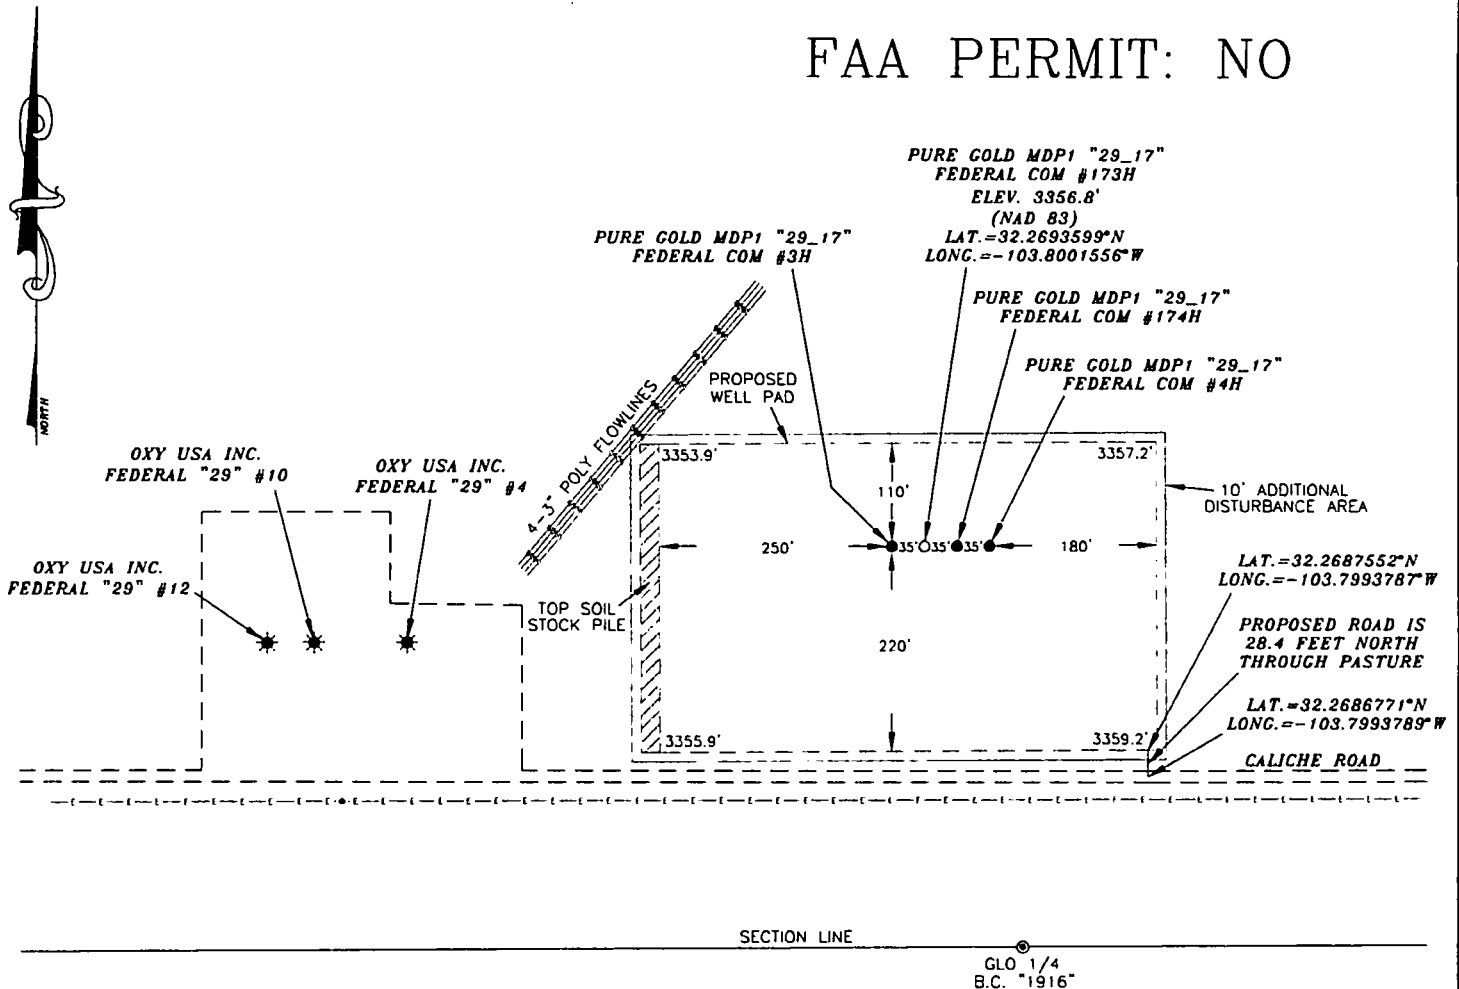


SURVEYORS CERTIFICATE

I, TERRY J. ASEL, NEW MEXICO PROFESSIONAL SURVEYOR NO. 15079, DO HEREBY CERTIFY THAT I CONDUCTED AND AM RESPONSIBLE FOR THIS SURVEY, THAT THIS SURVEY IS TRUE AND CORRECT TO THE BEST OF MY KNOWLEDGE AND BELIEF, AND MEETS THE "MINIMUM STANDARDS FOR SURVEYING IN NEW MEXICO" AS ADOPTED BY THE NEW MEXICO STATE BOARD OF REGISTRATION FOR PROFESSIONAL ENGINEERS AND SURVEYORS.


Terry J. Asel 6/12/2018
Terry J. Asel N.M. R.P.L.S. No. 15079

Asel Surveying

P.O. BOX 393 - 310 W. TAYLOR
HOBBS, NEW MEXICO - 575-393-9146

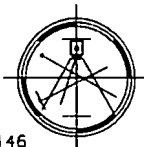

- LEGEND**
- DENOTES PROPOSED WELL PAD
 - DENOTES PROPOSED ROAD
 - * DENOTES EXISTING WELL

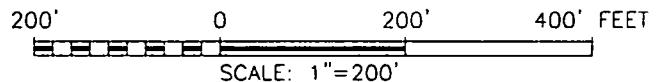

OXY USA INC.

PURE GOLD MDP1 "29_17" FEDERAL COM #173H
LOCATED AT 430' FSL & 2535' FWL IN SECTION
29, TOWNSHIP 23 SOUTH, RANGE 31 EAST,
N.M.P.M., EDDY COUNTY, NEW MEXICO

Survey Date: 04/24/18	Sheet 1 of 1 Sheets
W.O. Number: 180424WL-b	Drawn By: KA Rev:
Date: 05/31/18	180424WL-b Scale: 1"=200'