



U.S. Department of the Interior
Bureau of Land Management

Application for Permit to Drill

APD Package Report

Date Printed:

APD ID:	Well Status:
APD Received Date:	Well Name:
Operator:	Well Number:

APD Package Report Contents

- Form 3160-3
- Operator Certification Report
- Application Report
- Application Attachments
 - Well Plat: 2 file(s)
- Drilling Plan Report
- Drilling Plan Attachments
 - Blowout Prevention Choke Diagram Attachment: 1 file(s)
 - Blowout Prevention BOP Diagram Attachment: 1 file(s)
 - Casing Design Assumptions and Worksheet(s): 2 file(s)
 - Hydrogen sulfide drilling operations plan: 1 file(s)
 - Proposed horizontal/directional/multi-lateral plan submission: 2 file(s)
 - Other Facets: 1 file(s)
 - Other Variances: 1 file(s)
- SUPO Report
- SUPO Attachments
 - Existing Road Map: 1 file(s)
 - New Road Map: 1 file(s)
 - Attach Well map: 1 file(s)
 - Production Facilities map: 1 file(s)
 - Water source and transportation map: 1 file(s)
 - Construction Materials source location attachment: 1 file(s)
 - Well Site Layout Diagram: 1 file(s)
 - Recontouring attachment: 1 file(s)
 - Other SUPO Attachment: 1 file(s)
- PWD Report
- PWD Attachments
 - None

- Bond Report
- Bond Attachments
 - None

Form 3160-3
(June 2015)FORM APPROVED
OMB No. 1004-0137
Expires: January 31, 2018

UNITED STATES
DEPARTMENT OF THE INTERIOR
BUREAU OF LAND MANAGEMENT
APPLICATION FOR PERMIT TO DRILL OR REENTER

1a. Type of work: <input type="checkbox"/> DRILL <input type="checkbox"/> REENTER 1b. Type of Well: <input type="checkbox"/> Oil Well <input type="checkbox"/> Gas Well <input type="checkbox"/> Other 1c. Type of Completion: <input type="checkbox"/> Hydraulic Fracturing <input type="checkbox"/> Single Zone <input type="checkbox"/> Multiple Zone		5. Lease Serial No. 6. If Indian, Allottee or Tribe Name 7. If Unit or CA Agreement, Name and No. 8. Lease Name and Well No.	
2. Name of Operator		9. API Well No. 30-015-56074	
3a. Address		3b. Phone No. (include area code)	
4. Location of Well (Report location clearly and in accordance with any State requirements. *) At surface At proposed prod. zone		10. Field and Pool, or Exploratory 11. Sec., T. R. M. or Blk. and Survey or Area	
14. Distance in miles and direction from nearest town or post office*		12. County or Parish	
13. State		15. Distance from proposed* location to nearest property or lease line, ft. (Also to nearest drig. unit line, if any)	
16. No of acres in lease		17. Spacing Unit dedicated to this well	
18. Distance from proposed location* to nearest well, drilling, completed, applied for, on this lease, ft.		19. Proposed Depth	
20. BLM/BIA Bond No. in file		21. Elevations (Show whether DF, KDB, RT, GL, etc.)	
22. Approximate date work will start*		23. Estimated duration	
24. Attachments			
The following, completed in accordance with the requirements of Onshore Oil and Gas Order No. 1, and the Hydraulic Fracturing rule per 43 CFR 3162.3-3 (as applicable)			
1. Well plat certified by a registered surveyor. 2. A Drilling Plan. 3. A Surface Use Plan (if the location is on National Forest System Lands, the SUPO must be filed with the appropriate Forest Service Office).		4. Bond to cover the operations unless covered by an existing bond on file (see Item 20 above). 5. Operator certification. 6. Such other site specific information and/or plans as may be requested by the BLM.	
25. Signature		Name (Printed/Typed)	
Title		Date	
Approved by (Signature)		Name (Printed/Typed)	
Title		Office	
Application approval does not warrant or certify that the applicant holds legal or equitable title to those rights in the subject lease which would entitle the applicant to conduct operations thereon. Conditions of approval, if any, are attached.			
Title 18 U.S.C. Section 1001 and Title 43 U.S.C. Section 1212, make it a crime for any person knowingly and willfully to make to any department or agency of the United States any false, fictitious or fraudulent statements or representations as to any matter within its jurisdiction.			

(Continued on page 2)

*(Instructions on page 2)



Approval Date: 12/19/2024

INSTRUCTIONS

GENERAL: This form is designed for submitting proposals to perform certain well operations, as indicated on Federal and Indian lands and leases for action by appropriate Federal agencies, pursuant to applicable Federal laws and regulations. Any necessary special instructions concerning the use of this form and the number of copies to be submitted, particularly with regard to local, area, or regional procedures and practices, either are shown below or will be issued by, or may be obtained from local Federal offices.

ITEM I: If the proposal is to redrill to the same reservoir at a different subsurface location or to a new reservoir, use this form with appropriate notations. Consult applicable Federal regulations concerning subsequent work proposals or reports on the well.

ITEM 4: Locations on Federal or Indian land should be described in accordance with Federal requirements. Consult local Federal offices for specific instructions.

ITEM 14: Needed only when location of well cannot readily be found by road from the land or lease description. A plat, or plats, separate or on the reverse side, showing the roads to, and the surveyed location of, the well, and any other required information, should be furnished when required by Federal agency offices.

ITEMS 15 AND 18: If well is to be, or has been directionally drilled, give distances for subsurface location of hole in any present or objective productive zone.

ITEM 22: Consult applicable Federal regulations, or appropriate officials, concerning approval of the proposal before operations are started.

ITEM 24: If the proposal will involve hydraulic fracturing operations, you must comply with 43 CFR 3162.3-3, including providing information about the protection of usable water. Operators should provide the best available information about all formations containing water and their depths. This information could include data and interpretation of resistivity logs run on nearby wells. Information may also be obtained from state or tribal regulatory agencies and from local BLM offices.

NOTICES

The Privacy Act of 1974 and regulation in 43 CFR 2.48(d) provide that you be furnished the following information in connection with information required by this application.

AUTHORITY: 30 U.S.C. 181 et seq., 25 U.S.C. 396; 43 CFR 3160

PRINCIPAL PURPOSES: The information will be used to: (1) process and evaluate your application for a permit to drill a new oil, gas, or service well or to reenter a plugged and abandoned well; and (2) document, for administrative use, information for the management, disposal and use of National Resource Lands and resources including (a) analyzing your proposal to discover and extract the Federal or Indian resources encountered; (b) reviewing procedures and equipment and the projected impact on the land involved; and (c) evaluating the effects of the proposed operation on the surface and subsurface water and other environmental impacts.

ROUTINE USE: Information from the record and/or the record will be transferred to appropriate Federal, State, and local or foreign agencies, when relevant to civil, criminal or regulatory investigations or prosecution, in connection with congressional inquiries and for regulatory responsibilities.

EFFECT OF NOT PROVIDING INFORMATION: Filing of this application and disclosure of the information is mandatory only if you elect to initiate a drilling or reentry operation on an oil and gas lease.

The Paperwork Reduction Act of 1995 requires us to inform you that:

The BLM connects this information to a new evaluation of the technical, safety, and environmental factors involved with drilling for oil and/or gas on Federal and Indian oil and gas leases. This information will be used to analyze and approve applications. Response to this request is mandatory only if the operator elects to initiate drilling or reentry operations on an oil and gas lease. The BLM would like you to know that you do not have to respond to this or any other Federal agency-sponsored information collection unless it displays a currently valid OMB control number.

BURDEN HOURS STATEMENT: Public reporting burden for this form is estimated to average 8 hours per response, including the time for reviewing instructions, gathering and maintaining data, and completing and reviewing the form. Direct comments regarding the burden estimate or any other aspect of this form to U.S. Department of the Interior, Bureau of Land Management (1004-0137), Bureau Information Connection Clearance Officer (WO-630), 1849 C Street, N.W., Mail Stop 401 LS, Washington, D.C. 20240.

Additional Operator Remarks

Location of Well

0. SHL: NESE / 2413 FSL / 525 FEL / TWSP: 18S / RANGE: 30E / SECTION: 36 / LAT: 32.7032601 / LONG: -103.9186129 (TVD: 0 feet, MD: 0 feet)
PPP: SESE / 890 FSL / 100 FEL / TWSP: 18S / RANGE: 30E / SECTION: 36 / LAT: 32.699072 / LONG: -103.9172329 (TVD: 7871 feet, MD: 8376 feet)
PPP: SESW / 882 FSL / 2638 FEL / TWSP: 18S / RANGE: 30E / SECTION: 35 / LAT: 32.699106 / LONG: -103.9426471 (TVD: 7871 feet, MD: 16193 feet)
PPP: SWSE / 886 FSL / 1319 FEL / TWSP: 18S / RANGE: 30E / SECTION: 35 / LAT: 32.6991045 / LONG: -103.9383601 (TVD: 7871 feet, MD: 14875 feet)
PPP: SESE / 890 FSL / 0 FWL / TWSP: 18S / RANGE: 30E / SECTION: 36 / LAT: 32.6991028 / LONG: -103.9340708 (TVD: 7871 feet, MD: 13555 feet)
BHL: NWSW / 890 FSL / 10 FWL / TWSP: 18S / RANGE: 30E / SECTION: 35 / LAT: 32.699108 / LONG: -103.9511973 (TVD: 7871 feet, MD: 18346 feet)

BLM Point of Contact

Name: JANET D ESTES
Title: ADJUDICATOR
Phone: (575) 234-6233
Email: JESTES@BLM.GOV

CONFIDENTIAL

Review and Appeal Rights

A person contesting a decision shall request a State Director review. This request must be filed within 20 working days of receipt of the Notice with the appropriate State Director (see 43 CFR 3165.3). The State Director review decision may be appealed to the Interior Board of Land Appeals, 801 North Quincy Street, Suite 300, Arlington, VA 22203 (see 43 CFR 3165.4). Contact the above listed Bureau of Land Management office for further information.

CONFIDENTIAL

PECOS DISTRICT
SURFACE USE
CONDITIONS OF APPROVAL

OPERATOR'S NAME:	Centennial Resources
LEASE NO.:	NMNM 093771, NMNM 025503, NMNM 56542
COUNTY:	Eddy County, New Mexico

Wells:

- Jakku 36 Fed State Com 112H
- Jakku 36 Fed State Com 111H
- Jakku 36 Fed State Com 131H
- Jakku 36 Fed State Com 132H
- Jakku 36 Fed State Com 113H
- Jakku 36 Fed State Com 114H
- Jakku 36 Fed State Com 133H
- Jakku 36 Fed State Com 134H

TABLE OF CONTENTS

1. GENERAL PROVISIONS 3

1. SPECIAL REQUIREMENTS 3

1.1. CAVE/KARST 3

1.1.1. Road Construction 3

2.3 WILDLIFE 3

2.3.1 Lesser Prairie Chicken 3

1. GENERAL PROVISIONS

The failure of the operator to comply with these requirements may result in the assessment of liquidated damages or penalties pursuant to 43 CFR 3163.1 or 3163.2. A copy of these conditions of approval shall be present on the location during construction, drilling and reclamation activity. Any request for a variance shall be submitted to the Authorized Officer on Form 3160-5, Sundry Notices and Report on Wells.

1. SPECIAL REQUIREMENTS

1.1. CAVE/KARST

1.1.1. Road Construction

- Turnout ditches and drainage leadoffs will not be constructed in such a manner as to alter the natural flow of water into or out of cave or karst features.
- Special restoration stipulations or realignment may be required if subsurface features are discovered during construction.

2.3 WILDLIFE

2.3.1 Lesser Prairie Chicken

2.3.1.1 Timing Limitation Stipulation/Condition of Approval for Lesser Prairie-Chicken:

Oil and gas activities including 3-D geophysical exploration, and drilling will not be allowed in lesser prairie-chicken habitat during the period from March 1st through June 15th annually. During that period, other activities that produce noise or involve human activity, such as the maintenance of oil and gas facilities, geophysical exploration other than 3-D operations, and pipeline, road, and well pad construction, will be allowed except between 3:00 am and 9:00 am. The 3:00 am to 9:00 am restriction will not apply to normal, around-the-clock operations, such as venting, flaring, or pumping, which do not require a human presence during this period. Additionally, no new drilling will be allowed within up to 200 meters of leks known at the time of permitting. Normal vehicle use on existing roads will not be restricted. Exhaust noise from pump jack engines must be muffled or otherwise controlled so as not to exceed 75 db measured at 30 ft. from the source of the noise.

2.3.1.2 Timing Limitation Exceptions:

The Carlsbad Field Office will publish an annual map of where the LPC timing and noise stipulations and conditions of approval (Limitations) will apply for the identified year (between March 1 and June 15) based on the latest survey information. The LPC Timing Area map will identify areas which are Habitat Areas (HA), Isolated Population Area (IPA), and Primary Population Area (PPA). The LPC Timing Area map will also have an area in red crosshatch. The red crosshatch area is the only area where an operator is required to submit a request for exception to the LPC Limitations. If an operator is operating outside the red crosshatch area, the LPC Limitations do not apply for that year and an exception to LPC Limitations is not required.

2.3.1.3 Ground-level Abandoned Well Marker to avoid raptor perching:

Upon the plugging and subsequent abandonment of the well, the well marker will be installed at ground level on a plate containing the pertinent information for the plugged well. For more installation details, contact the Carlsbad Field Office at BLM_NM_CFO_Construction_Reclamation@blm.gov.

PECOS DISTRICT DRILLING CONDITIONS OF APPROVAL

OPERATOR'S NAME:	Centennial Resource Production LLC
WELL NAME & NO.:	Jakku 36 Fed Com 114H
LOCATION:	Sec 36-18S-30E-NMP
COUNTY:	Eddy County, New Mexico ▼

COA

H₂S	<input checked="" type="radio"/> No <input type="radio"/> Yes			
Potash / WIPP	<input type="radio"/> None	<input checked="" type="radio"/> Secretary	<input type="radio"/> R-111-Q	<input type="checkbox"/> Open Annulus <input type="checkbox"/> WIPP
Cave / Karst	<input type="radio"/> Low	<input checked="" type="radio"/> Medium	<input type="radio"/> High	<input type="radio"/> Critical
Wellhead	<input type="radio"/> Conventional	<input checked="" type="radio"/> Multibowl	<input type="radio"/> Both	<input type="radio"/> Diverter
Cementing	<input type="checkbox"/> Primary Squeeze	<input type="checkbox"/> Cont. Squeeze	<input type="checkbox"/> EchoMeter	<input type="checkbox"/> DV Tool
Special Req	<input type="checkbox"/> Capitan Reef	<input type="checkbox"/> Water Disposal	<input checked="" type="checkbox"/> COM	<input type="checkbox"/> Unit
Waste Prev.	<input type="radio"/> Self-Certification	<input type="radio"/> Waste Min. Plan	<input checked="" type="radio"/> APD Submitted prior to 06/10/2024	
Additional Language	<input checked="" type="checkbox"/> Flex Hose <input type="checkbox"/> Four-String	<input type="checkbox"/> Casing Clearance <input checked="" type="checkbox"/> Offline Cementing	<input type="checkbox"/> Pilot Hole <input checked="" type="checkbox"/> Fluid-Filled	<input type="checkbox"/> Break Testing

Break testing is not approved on this well. BOP description and procedure request break testing, but the appropriate documents were not attached. Must sundry if operator wishes break testing to be approved.

A. HYDROGEN SULFIDE

Hydrogen Sulfide (H₂S) monitors shall be installed prior to drilling out the surface shoe. If H₂S is detected in concentrations greater than 100 ppm, the Hydrogen Sulfide area shall meet 43 CFR 3176 requirements, which includes equipment and personnel/public protection items. If Hydrogen Sulfide is encountered, provide measured values and formations to the BLM.

B. CASING

1. The **13-3/8** inch surface casing shall be set at approximately **690** feet (a minimum of 70 feet (Eddy County) into the Rustler Anhydrite, above the salt, and below usable fresh water) and cemented to the surface. ***Set depth adjusted per BLM geologist.***
 - a. If cement does not circulate to the surface, the appropriate BLM office shall be notified and a temperature survey utilizing an electronic type temperature survey with surface log readout will be used or a cement bond log shall be run to verify the top of the cement. Temperature survey will be run a minimum of six hours after pumping

- cement and ideally between 8-10 hours after completing the cement job.
- b. Wait on cement (WOC) time for a primary cement job will be a minimum of **8 hours** or **500 pounds compressive strength**, whichever is greater. (This is to include the lead cement)
 - c. Wait on cement (WOC) time for a remedial job will be a minimum of 4 hours after bringing cement to surface or 500 pounds compressive strength, whichever is greater.
 - d. If cement falls back, remedial cementing will be done prior to drilling out that string.

Intermediate casing must be kept fluid filled to meet minimum collapse requirements.

2. The minimum required fill of cement behind the **9-5/8** inch intermediate casing (*set at 3740' per BLM geologist*) is:
 - Cement to surface. If cement does not circulate see B.1.a, c-d above. **Wait on cement (WOC) time for a primary cement job is to include the lead cement slurry due to cave/karst, Capitan Reef, or potash.**
 - ❖ In Medium Cave/Karst Areas if cement does not circulate to surface on the first two casing strings, the cement on the 3rd casing string must come to surface.
3. The minimum required fill of cement behind the **5-1/2** inch production casing is:
 - Cement should tie-back at least **500 feet** into previous casing string. Operator shall provide method of verification. **Wait on cement (WOC) time for a primary cement job is to include the lead cement slurry due to cave/karst, Capitan Reef, or potash.**

C. PRESSURE CONTROL

1. Variance approved to use flex line from BOP to choke manifold. Manufacturer's specification to be readily available. No external damage to flex line. Flex line to be installed as straight as possible (no hard bends).
2. Operator has proposed a multi-bowl wellhead assembly. Minimum working pressure of the blowout preventer (BOP) and related equipment (BOPE) required for drilling below the surface casing shoe shall be **5000 (5M)** psi.
 - a. Wellhead shall be installed by manufacturer's representatives, submit documentation with subsequent sundry.
 - b. If the welding is performed by a third party, the manufacturer's representative shall monitor the temperature to verify that it does not exceed the maximum temperature of the seal.
 - c. Manufacturer representative shall install the test plug for the initial BOP test.
 - d. If the cement does not circulate and one-inch operations would have been possible with a standard wellhead, the well head shall be cut off, cementing operations performed and another wellhead installed.

- e. Whenever any seal subject to test pressure is broken, all the tests in 43 CFR 3172 must be followed.

D. SPECIAL REQUIREMENT (S)

Communitization Agreement

- The operator will submit a Communitization Agreement to the Santa Fe Office, 301 Dinosaur Trail Santa Fe, New Mexico 87508, at least 90 days before the anticipated date of first production from a well subject to a spacing order issued by the New Mexico Oil Conservation Division. The Communitization Agreement will include the signatures of all working interest owners in all Federal and Indian leases subject to the Communitization Agreement (i.e., operating rights owners and lessees of record), or certification that the operator has obtained the written signatures of all such owners and will make those signatures available to the BLM immediately upon request.
- The operator will submit an as-drilled survey well plat of the well completion, but are not limited to, those specified in 43 CFR 3171 and 3172.
- If the operator does not comply with this condition of approval, the BLM may take enforcement actions that include, but are not limited to, those specified in 43 CFR 3163.1.
- In addition, the well sign shall include the surface and bottom hole lease numbers. When the Communitization Agreement number is known, it shall also be on the sign.

Offline Cementing

Contact the BLM prior to the commencement of any offline cementing procedure.

GENERAL REQUIREMENTS

The BLM is to be notified in advance for a representative to witness:

- a. Spudding well (minimum of 24 hours)
- b. Setting and/or Cementing of all casing strings (minimum of 4 hours)
- c. BOPE tests (minimum of 4 hours)

Contact Eddy County Petroleum Engineering Inspection Staff:

Email or call the Carlsbad Field Office, 620 East Greene St., Carlsbad, NM 88220;

BLM NM CFO DrillingNotifications@BLM.GOV; (575) 361-2822

1. Unless the production casing has been run and cemented or the well has been properly plugged, the drilling rig shall not be removed from over the hole without prior approval.
 - a. In the event the operator has proposed to drill multiple wells utilizing a skid/walking rig. Operator shall secure the wellbore on the current well, after installing and testing the wellhead, by installing a blind flange of like pressure rating to the wellhead and a pressure gauge that can be monitored while drilling is performed on the other well(s).
 - b. When the operator proposes to set surface casing with Spudder Rig
 - i. Notify the BLM when moving in and removing the Spudder Rig.
 - ii. Notify the BLM when moving in the 2nd Rig. Rig to be moved in within 90 days of notification that Spudder Rig has left the location.
 - iii. BOP/BOPE test to be conducted per **43 CFR 3172** as soon as 2nd Rig is rigged up on well.
2. Floor controls are required for 3M or Greater systems. These controls will be on the rig floor, unobstructed, readily accessible to the driller and will be operational at all times during drilling and/or completion activities. Rig floor is defined as the area immediately around the rotary table; the area immediately above the substructure on which the draw works are located, this does not include the dog house or stairway area.
3. For intervals in which cement to surface is required, cement to surface should be verified with a visual check and density or pH check to differentiate cement from spacer and drilling mud. The results should be documented in the driller's log and daily reports.

A. CASING

1. Changes to the approved APD casing program need prior approval if the items substituted are of lesser grade or different casing size or are Non-API. The Operator can exchange the components of the proposal with that of superior strength (i.e. changing from J-55 to N-80, or from 36# to 40#). Changes to the approved cement program need prior approval if the altered cement plan has less volume or strength or if the changes are substantial (i.e. Multistage tool, ECP, etc.). The initial wellhead installed on the well will remain on the well with spools used as needed.

2. Wait on cement (WOC) for Potash Areas: After cementing but before commencing any tests, the casing string shall stand cemented under pressure until both of the following conditions have been met: 1) cement reaches a minimum compressive strength of 500 psi for all cement blends of both lead and tail cement, 2) until cement has been in place at least 8 hours. WOC time will be recorded in the driller's log. The casing integrity test can be done (prior to the cement setting up) immediately after bumping the plug.
3. Wait on cement (WOC) for Water Basin: After cementing but before commencing any tests, the casing string shall stand cemented under pressure until both of the following conditions have been met: 1) cement reaches a minimum compressive strength of 500 psi at the shoe, 2) until cement has been in place at least 8 hours. WOC time will be recorded in the driller's log. See individual casing strings for details regarding lead cement slurry requirements. The casing integrity test can be done (prior to the cement setting up) immediately after bumping the plug.
4. Provide compressive strengths including hours to reach required 500 pounds compressive strength prior to cementing each casing string. Have well specific cement details onsite prior to pumping the cement for each casing string.
5. No pea gravel permitted for remedial or fall back remedial without prior authorization from the BLM engineer.
6. On that portion of any well approved for a 5M BOPE system or greater, a pressure integrity test of each casing shoe shall be performed. Formation at the shoe shall be tested to a minimum of the mud weight equivalent anticipated to control the formation pressure to the next casing depth or at total depth of the well. This test shall be performed before drilling more than 20 feet of new hole.
7. If hardband drill pipe is rotated inside casing, returns will be monitored for metal. If metal is found in samples, drill pipe will be pulled and rubber protectors which have a larger diameter than the tool joints of the drill pipe will be installed prior to continuing drilling operations.
8. Whenever a casing string is cemented in the R-111-Q potash area, the NMOCD requirements shall be followed.

B. PRESSURE CONTROL

1. All blowout preventer (BOP) and related equipment (BOPE) shall comply with well control requirements as described in **43 CFR 3172**.
2. If a variance is approved for a flexible hose to be installed from the BOP to the choke manifold, the following requirements apply: The flex line must meet the requirements of API 16C. Check condition of flexible line from BOP to choke manifold, replace if exterior is damaged or if line fails test. Line to be as straight as possible with no hard bends and is to be anchored according to Manufacturer's

requirements. The flexible hose can be exchanged with a hose of equal size and equal or greater pressure rating. Anchor requirements, specification sheet and hydrostatic pressure test certification matching the hose in service, to be onsite for review. These documents shall be posted in the company man's trailer and on the rig floor.

3. 5M or higher system requires an HCR valve, remote kill line and annular to match. The remote kill line is to be installed prior to testing the system and tested to stack pressure.
4. If the operator has proposed a multi-bowl wellhead assembly in the APD. The following requirements must be met:
 - i. Wellhead shall be installed by manufacturer's representatives, submit documentation with subsequent sundry.
 - ii. If the welding is performed by a third party, the manufacturer's representative shall monitor the temperature to verify that it does not exceed the maximum temperature of the seal.
 - iii. Manufacturer representative shall install the test plug for the initial BOP test.
 - iv. Whenever any seal subject to test pressure is broken, all the tests in 43 CFR 3172.6(b)(9) must be followed.
 - v. If the cement does not circulate and one inch operations would have been possible with a standard wellhead, the well head shall be cut off, cementing operations performed and another wellhead installed.
5. The appropriate BLM office shall be notified a minimum of 4 hours in advance for a representative to witness the tests.
 - i. In a water basin, for all casing strings utilizing slips, these are to be set as soon as the crew and rig are ready and any fallback cement remediation has been done. The casing cut-off and BOP installation can be initiated four hours after installing the slips, which will be approximately six hours after bumping the plug. For those casing strings not using slips, the minimum wait time before cut-off is eight hours after bumping the plug. BOP/BOPE testing can begin after cut-off or once cement reaches 500 psi compressive strength (including lead cement), whichever is greater. However, if the float does not hold, cut-off cannot be initiated until cement reaches 500 psi compressive strength (including lead when specified).
 - ii. In potash areas, for all casing strings utilizing slips, these are to be set as soon as the crew and rig are ready and any fallback cement remediation has been done. For all casing strings, casing cut-off and BOP installation can be initiated at twelve hours after bumping the cement plug. The BOPE test can be initiated after bumping the cement plug with the casing valve

- open. (only applies to single stage cement jobs, prior to the cement setting up.)
- iii. The tests shall be done by an independent service company utilizing a test plug not a cup or J-packer and can be initiated immediately with the casing valve open. The operator also has the option of utilizing an independent tester to test without a plug (i.e. against the casing) pursuant to **43 CFR 3172** with the pressure not to exceed 70% of the burst rating for the casing. Any test against the casing must meet the WOC time for 8 hours or 500 pounds compressive strength, whichever is greater, prior to initiating the test (see casing segment as lead cement may be critical item).
 - iv. The test shall be run on a 5000 psi chart for a 2-3M BOP/BOP, on a 10000 psi chart for a 5M BOP/BOPE and on a 15000 psi chart for a 10M BOP/BOPE. If a linear chart is used, it shall be a one hour chart. A circular chart shall have a maximum 2 hour clock. If a twelve hour or twenty-four hour chart is used, tester shall make a notation that it is run with a two hour clock.
 - v. The results of the test shall be reported to the appropriate BLM office.
 - vi. All tests are required to be recorded on a calibrated test chart. A copy of the BOP/BOPE test chart and a copy of independent service company test will be submitted to the appropriate BLM office.
 - vii. The BOP/BOPE test shall include a low pressure test from 250 to 300 psi. The test will be held for a minimum of 10 minutes if test is done with a test plug and 30 minutes without a test plug. This test shall be performed prior to the test at full stack pressure.
 - viii. BOP/BOPE must be tested by an independent service company within 500 feet of the top of the Wolfcamp formation if the time between the setting of the intermediate casing and reaching this depth exceeds 20 days. This test does not exclude the test prior to drilling out the casing shoe as per **43 CFR 3172**.

C. DRILLING MUD

Mud system monitoring equipment, with derrick floor indicators and visual and audio alarms, shall be operating before drilling into the Wolfcamp formation, and shall be used until production casing is run and cemented.

D. WASTE MATERIAL AND FLUIDS

All waste (i.e. drilling fluids, trash, salts, chemicals, sewage, gray water, etc.) created as a result of drilling operations and completion operations shall be safely contained and disposed of properly at a waste disposal facility. No waste material or fluid shall be disposed of on the well location or surrounding area. Porto-johns and trash containers will be on-location during fracturing operations or any other crew-intensive operations.



U.S. Department of the Interior
BUREAU OF LAND MANAGEMENT

Operator Certification Data Report

12/20/2024

Operator

I hereby certify that I, or someone under my direct supervision, have inspected the drill site and access route proposed herein; that I am familiar with the conditions which currently exist; that I have full knowledge of state and Federal laws applicable to this operation; that the statements made in this APD package are, to the best of my knowledge, true and correct; and that the work associated with the operations proposed herein will be performed in conformity with this APD package and the terms and conditions under which it is approved. I also certify that I, or the company I represent, am responsible for the operations conducted under this application. These statements are subject to the provisions of 18 U.S.C. 1001 for the filing of false statements.

NAME: ASHLEY BROWN

Signed on: 08/29/2023

Title: Sr. Regulatory Analyst

Street Address: 300 N MARIENFELD STREET SUITE 1000

City: MIDLAND

State: TX

Zip: 79701

Phone: (432)599-5624

Email address: ASHLEY.BROWN@PERMIANRES.COM

Field

Representative Name:

Street Address:

City:

State:

Zip:

Phone:

Email address:



U.S. Department of the Interior
BUREAU OF LAND MANAGEMENT

Application Data

12/20/2024

APD ID: 10400092225

Submission Date: 05/10/2023

Operator Name: CENTENNIAL RESOURCE PRODUCTION LLC

Well Name: JAKKU 36 FED COM

Well Number: 114H

Well Type: OIL WELL

Well Work Type: Drill

Highlighted data
reflects the most
recent changes
[Show Final Text](#)

Section 1 - General

APD ID: 10400092225

Tie to previous NOS? N

Submission Date: 05/10/2023

BLM Office: Carlsbad

User: ASHLEY BROWN

Title: Sr. Regulatory Analyst

Federal/Indian APD: FED

Is the first lease penetrated for production Federal or Indian? FED

Lease number: NMNM56542

Lease Acres:

Surface access agreement in place?

Allotted?

Reservation:

Agreement in place? NO

Federal or Indian agreement:

Agreement number:

Agreement name:

Keep application confidential? Y

Permitting Agent? NO

APD Operator: CENTENNIAL RESOURCE PRODUCTION LLC

Operator letter of

Operator Info

Operator Organization Name: CENTENNIAL RESOURCE PRODUCTION LLC

Operator Address: 300 N MARIENFIELD STREET SUITE 1000

Zip: 79701

Operator PO Box:

Operator City: MIDLAND

State: TX

Operator Phone: (432)695-4222

Operator Internet Address: KANICIA.SCHLICHTING@PERMIANRES.COM

Section 2 - Well Information

Well in Master Development Plan? NO

Master Development Plan name:

Well in Master SUPO? NO

Master SUPO name:

Well in Master Drilling Plan? NO

Master Drilling Plan name:

Well Name: JAKKU 36 FED COM

Well Number: 114H

Well API Number:

Field/Pool or Exploratory? Field and Pool

Field Name: BENSON

Pool Name: BONE SPRING

Operator Name: CENTENNIAL RESOURCE PRODUCTION LLC

Well Name: JAKKU 36 FED COMWell Number: 114H

Is the proposed well in an area containing other mineral resources? NATURAL GAS,OIL

Is the proposed well in a Helium production area? NUse Existing Well Pad? NNew surface disturbance?

Type of Well Pad: MULTIPLE WELL

Multiple Well Pad Name: JAKKU36 NESENumber: 1

Well Class: HORIZONTAL

Number of Legs: 1

Well Work Type: Drill

Well Type: OIL WELL

Describe Well Type:

Well sub-Type: INFILL

Describe sub-type:

Distance to town:

Distance to nearest well: 30 FT

Distance to lease line: 525 FT

Reservoir well spacing assigned acres Measurement: 320 Acres

Well plat: JAKKU_36_FED_COM_114H_C102_REV_1_5200_20230510142010.pdf

JAKKU_36_FED_COM_114H_C102_REV_1_87920_20230510142014.pdf

Well work start Date: 05/04/2024

Duration: 18 DAYS

Section 3 - Well Location Table

Survey Type: RECTANGULAR

Describe Survey Type:

Datum: NAD83

Vertical Datum: NAVD88

Survey number: 25490

Reference Datum: GROUND LEVEL

Wellbore	NS-Foot	NS Indicator	EW-Foot	EW Indicator	Twsp	Range	Section	Aliquot/Lot/Tract	Latitude	Longitude	County	State	Meridian	Lease Type	Lease Number	Elevation	MD	TVD	Will this well produce from this
SHL Leg #1	2413	FSL	525	FEL	18S	30E	36	Aliquot NESE	32.7032601	- 103.9186129	EDD Y	NEW MEXICO	FIRST PRIN	S	STATE	3551	0	0	N
KOP Leg #1	2413	FSL	525	FEL	18S	30E	36	Aliquot NESE	32.7032601	- 103.9186129	EDD Y	NEW MEXICO	FIRST PRIN	S	STATE	- 3822	7583	7373	N

Operator Name: CENTENNIAL RESOURCE PRODUCTION LLC**Well Name:** JAKKU 36 FED COM**Well Number:** 114H

Wellbore	NS-Foot	NS Indicator	EW-Foot	EW Indicator	Twsp	Range	Section	Aliquot/Lot/Tract	Latitude	Longitude	County	State	Meridian	Lease Type	Lease Number	Elevation	MD	TVD	Will this well produce from this
PPP Leg #1-1	890	FSL	100	FEL	18S	30E	36	Aliquot SESE	32.699072	- 103.9172329	EDD Y	NEW MEXICO	FIRST PRIN	S	STATE	- 4320	8376	7871	Y
PPP Leg #1-2	890	FSL	0	FWL	18S	30E	36	Aliquot SESE	32.6991028	- 103.9340708	EDD Y	NEW MEXICO	FIRST PRIN	F	NMNM 56542	- 4320	13555	7871	Y
PPP Leg #1-3	886	FSL	1319	FEL	18S	30E	35	Aliquot SWSE	32.6991045	- 103.9383601	EDD Y	NEW MEXICO	FIRST PRIN	F	NMNM 19440	- 4320	14875	7871	Y
PPP Leg #1-4	882	FSL	2638	FEL	18S	30E	35	Aliquot SESW	32.699106	- 103.9426471	EDD Y	NEW MEXICO	FIRST PRIN	F	NMNM 06245	- 4320	16193	7871	Y
EXIT Leg #1	890	FSL	100	FWL	18S	30E	35	Aliquot NWSW	32.6991086	- 103.9509047	EDD Y	NEW MEXICO	FIRST PRIN	F	NMNM 06245	- 4320	18256	7871	Y
BHL Leg #1	890	FSL	10	FWL	18S	30E	35	Aliquot NWSW	32.699108	- 103.9511973	EDD Y	NEW MEXICO	FIRST PRIN	F	NMNM 06245	- 4320	18346	7871	N

C-102 Submit Electronically Via OCD Permitting	State of New Mexico Energy, Minerals & Natural Resources Department OIL CONSERVATION DIVISION	Revised July 9, 2024	
		Submittal Type:	<input checked="" type="checkbox"/> Initial Submittal
			<input type="checkbox"/> Amended Report
			<input type="checkbox"/> As Drilled

WELL LOCATION INFORMATION

API Number	Pool Code 5200	Pool Name Benson; Bone Spring
Property Code	Property Name JAKKU 36 FED COM	Well Number 114H
OGRID No. 372165	Operator Name PERMIAN RESOURCES OPERATING, LLC	Ground Level Elevation 3551'
Surface Owner: <input checked="" type="checkbox"/> State <input type="checkbox"/> Fee <input type="checkbox"/> Tribal <input type="checkbox"/> Federal		Mineral Owner: <input checked="" type="checkbox"/> State <input type="checkbox"/> Fee <input type="checkbox"/> Tribal <input checked="" type="checkbox"/> Federal

Surface Location

UL	Section	Township	Range	Lot	Ft. from N/S	Ft. from E/W	Latitude	Longitude	County
I	36	18-S	30-E		2413' S	525' E	32.70326	-103.91861	EDDY

Bottom Hole Location

UL	Section	Township	Range	Lot	Ft. from N/S	Ft. from E/W	Latitude	Longitude	County
M	35	18-S	30-E		890' S	10' W	32.69911	-103.95120	EDDY

Dedicated Acres 320	Infill or Defining Well Defining	Defining Well API	Overlapping Spacing Unit (Y/N) N	Consolidation Code
Order Numbers.			Well setbacks are under Common Ownership: <input checked="" type="checkbox"/> Yes <input type="checkbox"/> No	

Kick Off Point (KOP)

UL	Section	Township	Range	Lot	Ft. from N/S	Ft. from E/W	Latitude	Longitude	County
I	36	18-S	30-E		2413' S	525' E	32.70326	-103.91861	EDDY



First Take Point (FTP)

UL	Section	Township	Range	Lot	Ft. from N/S	Ft. from E/W	Latitude	Longitude	County
P	36	18-S	30-E		890' S	100' E	32.69907	-103.91723	EDDY

Last Take Point (LTP)

UL	Section	Township	Range	Lot	Ft. from N/S	Ft. from E/W	Latitude	Longitude	County
M	35	18-S	30-E		890' S	100' W	32.69911	-103.95090	EDDY

Unitized Area or Area of Uniform Interest	Spacing Unit Type <input checked="" type="checkbox"/> Horizontal <input type="checkbox"/> Vertical	Ground Floor Elevation:
---	--	-------------------------

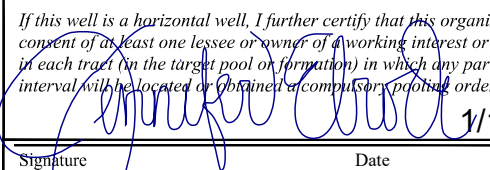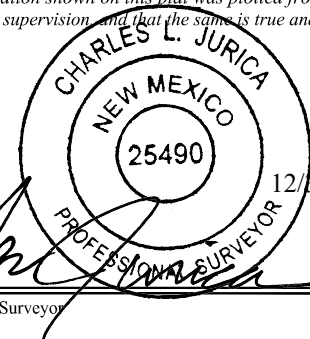
OPERATOR CERTIFICATIONS <i>I hereby certify that the information contained herein is true and complete to the best of my knowledge and belief, and, if the well is a vertical or directional well, that this organization either owns a working interest or unleased mineral interest in the land including the proposed bottom hole location or has a right to drill this well at this location pursuant to a contract with an owner of a working interest or unleased mineral interest, or to a voluntary pooling agreement or a compulsory pooling order heretofore entered by the division.</i> <i>If this well is a horizontal well, I further certify that this organization has received the consent of at least one lessee or owner of a working interest or unleased mineral interest in each tract (in the target pool or formation) in which any part of the well's completed interval will be located or obtained a compulsory pooling order from the division.</i>  Signature Jennifer Elrod Date 1/1/2025 Printed Name jennifer.elrod@permianres.com Email Address		SURVEYOR CERTIFICATIONS <i>I hereby certify that the well location shown on this plat was plotted from field notes of actual surveys made by me or under my supervision, and that the same is true and correct to the best of my beliefs.</i>  Signature and Seal of Professional Surveyor Charles L. Jurica Certificate Number Date of Survey	
--	--	---	--

Note: No allowable will be assigned to this completion until all interests have been consolidated or a non-standard unit has been approved by the division.

ACREAGE DEDICATION PLATS

This grid represents a standard section. You may superimpose a non-standard section, or larger area, over this grid. Operators must outline the dedicated acreage in a red box, clearly show the well surface location and bottom hole location, if it is directionally drilled, with the dimensions from the section lines in the cardinal directions. If this is a horizontal wellbore show on this plat the location of the First Take Point and Last Take Point, and the point within the Completed interval (other than the First Take Point or Last Take Point) that is closest to any outer boundary of the tract.

Surveyors shall use the latest United States government survey or dependent resurvey. Well locations will be in reference to the New Mexico Principal Meridian. If the land is not surveyed, contact the OCD Engineering Bureau. Independent subdivision surveys will not be acceptable.

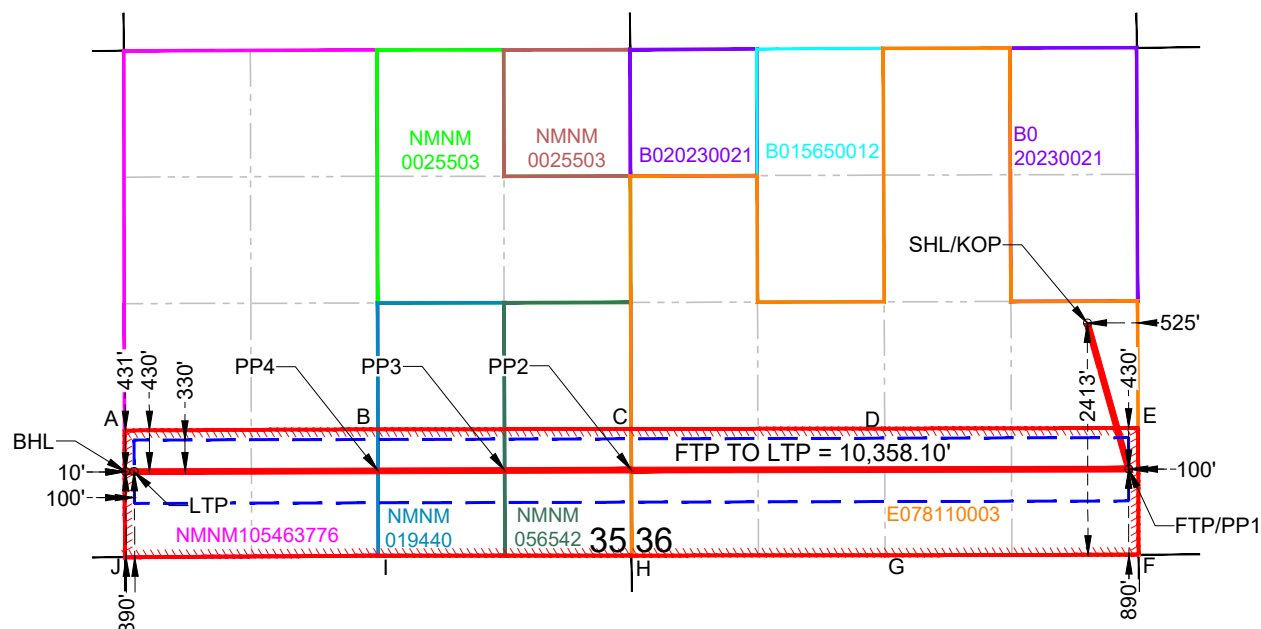

HSU COORDINATE TABLE		
POINT	N: (83)	E: (83)
A	618709.04	658876.33
B	618721.63	661516.81
C	618724.01	664154.81
D	618728.31	666794.23
E	618735.01	669434.34
F	617415.05	669439.12
G	617408.32	666799.39
H	617406.08	664159.20
I	617404.95	661520.48
J	617388.50	658880.94

SURFACE HOLE LOCATION (SHL)
KICK OFF POINT (KOP)
 NEW MEXICO EAST - NAD 83
 X=668905.40 LAT.= 32.70326° N
 Y=619826.80 LONG.= 103.91861° W
 NEW MEXICO EAST - NAD 27
 X=627726.13 LAT.= 32.70314° N
 Y=619763.82 LONG.= 103.91811° W
 2413' FSL, 525' FEL - SECTION 36

FIRST TAKE POINT (FTP)
PENETRATION POINT 1 (PP1)
 NEW MEXICO EAST - NAD 83
 X=669335.90 LAT.= 32.69907° N
 Y=618304.78 LONG.= 103.91723° W
 NEW MEXICO EAST - NAD 27
 X=628156.59 LAT.= 32.69895° N
 Y=618241.84 LONG.= 103.91673° W
 890' FSL, 100' FEL - SECTION 36
 430' FNL, 100' FWL - LEASE

PENETRATION POINT 2 (PP2)
 NEW MEXICO EAST - NAD 83
 X=664156.24 LAT.= 32.69910° N
 Y=618296.08 LONG.= 103.93407° W
 NEW MEXICO EAST - NAD 27
 X=622976.91 LAT.= 32.69898° N
 Y=618233.17 LONG.= 103.93357° W
 890' FSL, 0' FWL - SECTION 36
 428' FNL, 0' FWL - LEASE

PENETRATION POINT 3 (PP3)
 NEW MEXICO EAST - NAD 83
 X=662836.78 LAT.= 32.69910° N
 Y=618291.76 LONG.= 103.93836° W
 NEW MEXICO EAST - NAD 27
 X=621657.44 LAT.= 32.69899° N
 Y=618228.86 LONG.= 103.93786° W
 886' FSL, 1319' FEL - SECTION 35
 431' FNL, 0' FEL - LEASE

PENETRATION POINT 4 (PP4)
 NEW MEXICO EAST - NAD 83
 X=661518.02 LAT.= 32.69911° N
 Y=618287.44 LONG.= 103.94265° W
 NEW MEXICO EAST - NAD 27
 X=620338.68 LAT.= 32.69899° N
 Y=618224.55 LONG.= 103.94214° W
 882' FSL, 2638' FEL - SECTION 35
 434' FNL, 0' FEL - LEASE

LAST TAKE POINT (LTP)
 NEW MEXICO EAST - NAD 83
 X=658977.83 LAT.= 32.69911° N
 Y=618279.12 LONG.= 103.95090° W
 NEW MEXICO EAST - NAD 27
 X=617798.48 LAT.= 32.69899° N
 Y=618216.25 LONG.= 103.95040° W
 890' FSL, 100' FWL - SECTION 35
 430' FNL, 100' FWL - LEASE

BOTTOM HOLE LOCATION (BHL)
 NEW MEXICO EAST - NAD 83
 X=658887.83 LAT.= 32.69911° N
 Y=618278.56 LONG.= 103.95120° W
 NEW MEXICO EAST - NAD 27
 X=617708.48 LAT.= 32.69899° N
 Y=618215.69 LONG.= 103.95069° W
 890' FSL, 10' FWL - SECTION 35
 431' FNL, 10' FWL - LEASE



U.S. Department of the Interior
BUREAU OF LAND MANAGEMENT

Drilling Plan Data Report

12/20/2024

APD ID: 10400092225

Submission Date: 05/10/2023

Highlighted data
reflects the most
recent changes

Operator Name: CENTENNIAL RESOURCE PRODUCTION LLC

Well Name: JAKKU 36 FED COM

Well Number: 114H

Well Type: OIL WELL

Well Work Type: Drill

[Show Final Text](#)

Section 1 - Geologic Formations

Formation ID	Formation Name	Elevation	True Vertical	Measured Depth	Lithologies	Mineral Resources	Producing Formatio
14720117	RUSTLER	3061	520	520	SANDSTONE	USEABLE WATER	N
14720118	TOP SALT	2209	852	852	SALT	NONE	N
14720119	TANSILL	1091	1970	1970	ANHYDRITE, SHALE	NONE	N
14720120	YATES	951	2110	2110	ANHYDRITE, SHALE	NATURAL GAS, OIL	N
14720121	SEVEN RIVERS	586	2475	2475	OTHER : CARBONATE	NATURAL GAS, OIL	N
14720122	QUEEN	-39	3100	3100	OTHER : CARBONATE	NATURAL GAS, OIL	N
14720123	DELAWARE SAND	-889	3950	3950	SANDSTONE	NATURAL GAS, OIL	N
14720124	BONE SPRING LIME	-3019	6080	6080	OTHER, SHALE : CARBONATE	NATURAL GAS, OIL	N
14720125	FIRST BONE SPRING SAND	-4594	7655	7655	OTHER, SANDSTONE, SHALE : CARBONATE	NATURAL GAS, OIL	Y
14720126	2ND BONE SPRING LIME	-5459	8520	8520	OTHER, SANDSTONE, SHALE : CARBONATE	NATURAL GAS, OIL	N
14720127	BONE SPRING 3RD	-6279	9340	9340	OTHER, SANDSTONE, SHALE : CARBONATE	NATURAL GAS, OIL	N
14720128	WOLFCAMP	-6749	9810	9810	OTHER, SANDSTONE, SHALE : CARBONATE	NATURAL GAS, OIL	N

Section 2 - Blowout Prevention

Pressure Rating (PSI): 5M

Rating Depth: 7971

Equipment: BOPE with working pressure ratings in excess of anticipated maximum surface pressure will be utilized for well control from drill out of surface casing to TMD. The System may be upgraded to a higher pressure but still tested to the working pressure listed in the table above. If the system is upgraded all the components installed will be functional and tested. All BOPE connections shall be flanged, welded or clamped. All choke lines shall be straight unless targeted with running tees or tee blocks are used, and choke lines shall be anchored to prevent whip and reduce vibrations. All valves in the choke line & the choke manifold shall be full opening as to not cause restrictions and to allow for straight fluid paths to minimize potential erosion. All

Operator Name: CENTENNIAL RESOURCE PRODUCTION LLC**Well Name:** JAKKU 36 FED COM**Well Number:** 114H

gauges utilized in the well control system shall be of a type designed for drilling fluid service. A top drive inside BOP valve will be utilized at all times. Subs equipped with full opening valves sized to fit the drill pipe and collars will be available on the rig floor in the open position. The key to operate said valve equipped subs will be on the rig floor at all times. The accumulator system will have sufficient capacity to open the HCR and close all three sets of rams plus the annular preventer while retaining at least 300 psi above precharge on the closing manifold (accumulator system shall be capable of doing so without using the closing unit pumps). The fluid reservoir capacity will be double the usable fluid volume of the accumulator system capacity, and the fluid level will be maintained at the manufacturer's recommended level. Prior to connecting the closing unit to the BOP stack, an accumulator precharge pressure test shall be performed to ensure the precharge pressure is within 100 psi of the desired precharge pressure (only nitrogen gas will be used to precharge). Two independent power sources will be made available at all times to power the closing unit pumps so that the pumps can automatically start when the closing valve manifold pressure has decreased to the preset level. Closing unit pumps will be sized to allow opening of HCR and closing of annular preventer on 5" drill pipe achieving at least 200 psi above precharge pressure with the accumulator system isolated from service in less than two minutes. A valve shall be installed in the closing line as close to the annular preventer as possible to act as a locking device; the valve shall be maintained in the open position and shall be closed only when the power source for the accumulator system is inoperative. Remote controls capable of opening and closing all preventers & the HCR shall be readily accessible to the driller; master controls with the same capability will be operable at the accumulator. The wellhead will be a multibowl speed head allowing for hangoff of intermediate casing & isolation of the 133/8 x 95/8 annulus without breaking the connection between the BOP & wellhead to install an additional casing head. A wear bushing will be installed & inspected frequently to guard against internal wear to wellhead. VBRs (variablebore rams) will be run in upper rambody of BOP stack to provide redundancy to annular preventer while RIH w/ production casing.

Requesting Variance? YES

Variance request: Permian Resources Operating, LLC hereby requests to use a flex hose on H&P choke manifold for this well. The Flex Hose specifications are listed attached on page 8.

Testing Procedure: The BOP test shall be performed before drilling out of the surface casing shoe and will occur at a minimum: a. when initially installed b. whenever any seal subject to test pressure is broken c. following related repairs d. at 30 day intervals e. checked daily as to mechanical operating conditions. The ram type preventer(s) will be tested using a test plug to 250 psi (low) and 5,000 psi (high) (casinghead WP) with a test plug upon its installation onto the 13 surface casing. If a test plug is not used, the ram type preventer(s) shall be tested to 70% of the minimum internal yield pressure of the casing. The annular type preventer(s) shall be tested to 3500 psi. Pressure will be maintained for at least 10 minutes or until provisions of the test are met, whichever is longer. A Sundry Notice (Form 3160 5), along with a copy of the BOP test report, shall be submitted to the local BLM office within 5 working days following the test. If the bleed line is connected into the buffer tank (header), all BOP equipment including the buffer tank and associated valves will be rated at the required BOP pressure. The BLM office will be provided with a minimum of four (4) hours notice of BOP testing to allow witnessing. The BOP Configuration, choke manifold layout, and accumulator system, will be in compliance with Onshore Order 2 for a 5,000 psi system. A remote accumulator and a multi-bowl system will be used, please see attachment in section 8 for multi-bowl procedure. Pressures, capacities, and specific placement and use of the manual and/or hydraulic controls, accumulator controls, bleed lines, etc., will be identified at the time of the BLM 'witnessed BOP test. Any remote controls will be capable of both opening and closing all preventers and shall be readily accessible.

Choke Diagram Attachment:

Choke_Diagram_Attachment_20230510134753.pdf

BOP Diagram Attachment:

BOP_Diagram_Attachment_20230510134758.pdf

Operator Name: CENTENNIAL RESOURCE PRODUCTION LLC

Well Name: JAKKU 36 FED COM

Well Number: 114H

Section 3 - Casing

Casing ID	String Type	Hole Size	Csg Size	Condition	Standard	Tapered String	Top Set MD	Bottom Set MD	Top Set TVD	Bottom Set TVD	Top Set MSL	Bottom Set MSL	Calculated casing length MD	Grade	Weight	Joint Type	Collapse SF	Burst SF	Joint SF Type	Joint SF	Body SF Type	Body SF
1	SURFACE	17.5	13.375	NEW	API	N	0	545	0	545	3551	3006	545	J-55	54.5	OTHER - BTC	4.2	2.21	DRY	7.01	DRY	6.58
2	INTERMEDIATE	12.25	9.625	NEW	API	N	0	3900	0	3900	3557	-349	3900	J-55	36	OTHER - BTC	2.9	1.66	DRY	7.01	DRY	6.58
3	PRODUCTION	8.75	5.5	NEW	API	N	0	8376	0	7871	3557	-4320	8376	P-110	17	OTHER - GEOCONN	1.83	1.91	DRY	2.34	DRY	2.34
4	PRODUCTION	7.875	5.5	NEW	API	N	8376	18346	7871	7871	-4320	-4320	9970	P-110	17	OTHER - GEOCONN	1.83	1.91	DRY	2.34	DRY	2.34

Casing Attachments

Casing ID: 1

String

SURFACE

Inspection Document:

Spec Document:

Tapered String Spec:

Casing Design Assumptions and Worksheet(s):

Operator Name: CENTENNIAL RESOURCE PRODUCTION LLC

Well Name: JAKKU 36 FED COM

Well Number: 114H

Casing Attachments

Casing ID: 2	String	INTERMEDIATE
Inspection Document:		
Spec Document:		
Tapered String Spec:		
Casing Design Assumptions and Worksheet(s):		
Casing ID: 3	String	PRODUCTION
Inspection Document:		
Spec Document:		
Tapered String Spec:		
Casing Design Assumptions and Worksheet(s):		
Casing_Assumptions_Worksheet_20230510135048.pdf		
Casing ID: 4	String	PRODUCTION
Inspection Document:		
Spec Document:		
Tapered String Spec:		
Casing Design Assumptions and Worksheet(s):		
Casing_Assumptions_Worksheet_20230510135040.pdf		

Section 4 - Cement

Operator Name: CENTENNIAL RESOURCE PRODUCTION LLC**Well Name:** JAKKU 36 FED COM**Well Number:** 114H

String Type	Lead/Tail	Stage Tool Depth	Top MD	Bottom MD	Quantity(sx)	Yield	Density	Cu Ft	Excess%	Cement type	Additives
SURFACE	Lead		0	545	430	1.34	14.8	570	50	Class C	Accelerator

INTERMEDIATE	Lead		0	3120	680	2.08	12.7	1410	50	Class C	Salt, Extender, and LCM
INTERMEDIATE	Tail		3120	3900	280	1.34	14.8	370	50	Class C	Accelerator
PRODUCTION	Lead		3400	7583	600	2.41	11.5	1440	40	Class H	POZ, Extender, Fluid Loss, Dispersant, Retarder
PRODUCTION	Tail		7583	1834 6	1400	1.73	12.5	2410	25	Class H	POZ, Extender, Fluid Loss, Dispersant, Retarder
PRODUCTION	Lead		3400	7583	600	2.41	11.5	1440	40	Class H	POZ, Extender, Fluid Loss, Dispersant, Retarder
PRODUCTION	Tail		7583	1834 6	1400	1.73	12.5	2410	25	Class H	POZ, Extender, Fluid Loss, Dispersant, Retarder

Section 5 - Circulating Medium

Mud System Type: Closed**Will an air or gas system be Used?** NO**Description of the equipment for the circulating system in accordance with Onshore Order #2:****Diagram of the equipment for the circulating system in accordance with Onshore Order #2:**

Describe what will be on location to control well or mitigate other conditions: Sufficient quantities of mud materials will be on the well site at all times for the purpose of assuring well control and maintaining wellbore integrity. Surface interval will employ fresh water mud. The intermediate hole will utilize a saturated brine fluid to inhibit salt washout. The production hole will employ brine based and oil base fluid to inhibit formation reactivity and of the appropriate density to maintain well control.

Describe the mud monitoring system utilized: Centrifuge separation system. Open tank monitoring with EDR will be used for drilling fluids and return volumes. Open tank monitoring will be used for cement and cuttings return volumes. Mud properties will be monitored at least every 24 hours using industry accepted mud check practices.

Circulating Medium Table

Operator Name: CENTENNIAL RESOURCE PRODUCTION LLC**Well Name:** JAKKU 36 FED COM**Well Number:** 114H

Top Depth	Bottom Depth	Mud Type	Min Weight (lbs/gal)	Max Weight (lbs/gal)	Density (lbs/cu ft)	Gel Strength (lbs/100 sqft)	PH	Viscosity (CP)	Salinity (ppm)	Filtration (cc)	Additional Characteristics
0	545	WATER-BASED MUD	8.6	9.5							
545	3900	SALT SATURATED	10	10							
3900	8376	OTHER : BRINE	9	10							
8376	1834 6	OIL-BASED MUD	9	10							

Section 6 - Test, Logging, Coring

List of production tests including testing procedures, equipment and safety measures:

Will utilize MWD/LWD (Gamma Ray logging) from intermediate hole to TD of the well.

List of open and cased hole logs run in the well:

GAMMA RAY LOG,DIRECTIONAL SURVEY,

Coring operation description for the well:

N/A

Section 7 - Pressure

Anticipated Bottom Hole Pressure: 4100

Anticipated Surface Pressure: 2368

Anticipated Bottom Hole Temperature(F): 136

Anticipated abnormal pressures, temperatures, or potential geologic hazards? NO

Describe:

Contingency Plans geohazards description:

Contingency Plans geohazards

Hydrogen Sulfide drilling operations plan required? YES

Hydrogen sulfide drilling operations

H2S_Contingency_Plan_Jakku_36_Fed_Com_113H__114H__133H__134H_20230510135440.pdf

Operator Name: CENTENNIAL RESOURCE PRODUCTION LLC**Well Name:** JAKKU 36 FED COM**Well Number:** 114H

Section 8 - Other Information

Proposed horizontal/directional/multi-lateral plan submission:

Jakku_36_Fed_State_Com_114H__Plan_1_04_17_23_20230510144407.pdf

Jakku_36_Fed_State_Com_114H__Plan_1_04_17_23_AC_Report_20230510144411.pdf

Other proposed operations facets description:

Please see attached Drilling Plan, including multi-bowl diagram and procedure, proposed WBD, and casing connection data sheet. We also plan to batch drill this well along with offline cementing, see details under variance request below. Permian Resources Operating, LLC requests to use a flex hose on H&P choke manifold for this well. The Flex Hose specifications are attached below.


Other proposed operations facets attachment:

Jakku_36_Fed_Com_114H_Drilling_Packet_20230510144421.pdf


Other Variance attachment:

Other_Variance_Attachments_20230510135519.pdf

5M Choke Manifold Equipment (WITH MGS + CLOSED LOOP)

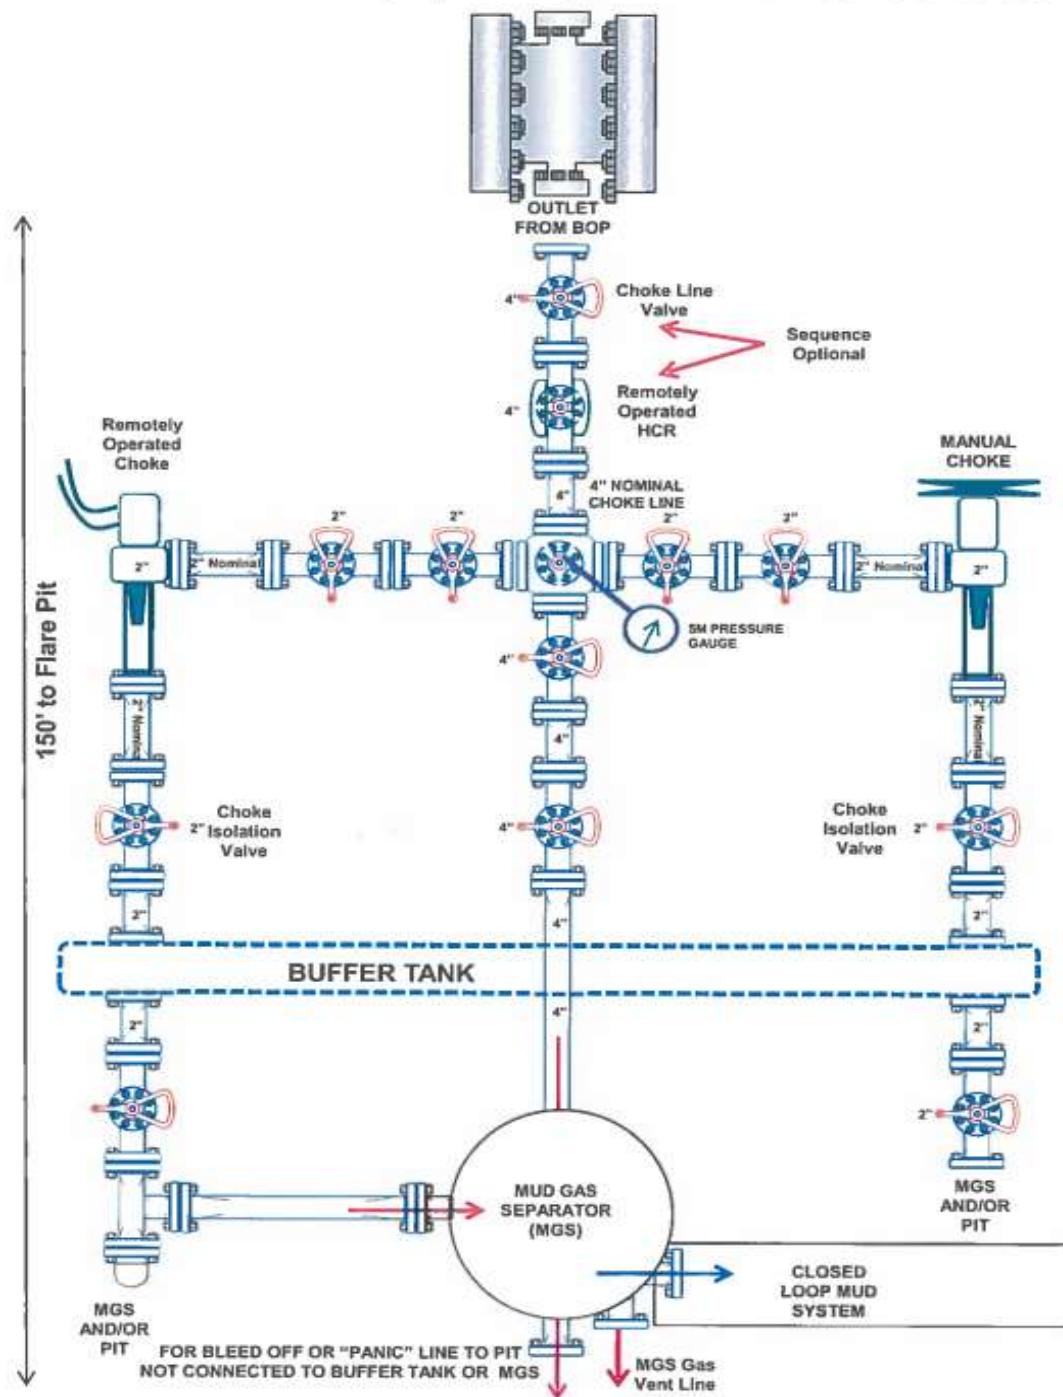

5,000 psi BOP Schematic

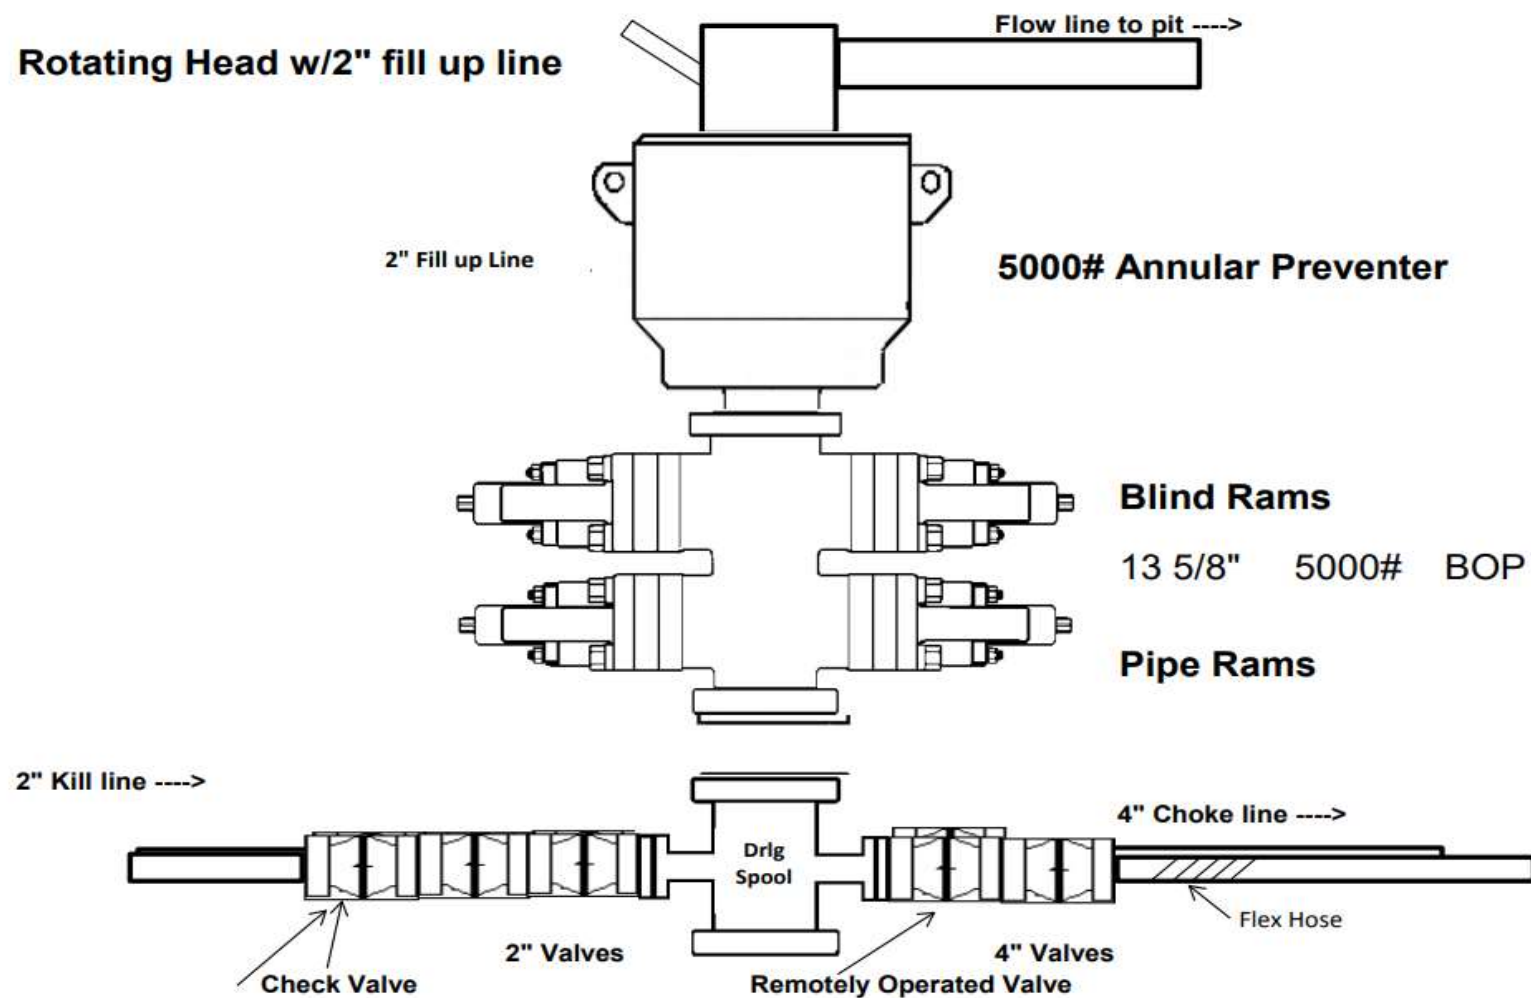

Permian Resources Casing Design Criteria

A sundry will be requested if any lesser grade or different size casing is substituted. All casing will be centralized as specified in On Shore Order II. Casing will be tested as specified in On Shore Order II.

Casing Design Assumptions:

Surface

- 1) Burst Design Loads
 - a) Displacement to Gas
 - (1) Internal: Assumes a full column of gas in the casing with a gas gradient of 0.7 psi/ft in the absence of better information. It is limited to the controlling pressure based on the maximum expected pore pressure within the next drilling interval.
 - (2) External: Mud weight to TOC and cement mix water gradient (8.4 ppg) below TOC.
 - b) Casing Pressure Test
 - (1) Internal: Displacement fluid plus surface pressure required to comply with regulatory casing test pressure requirements of Onshore Oil and Gas Order No. 2 and NM NMAC 19.15.16 of NMOCD regulations.
 - (2) External: Mud weight to TOC and cement mix water gradient (8.4 ppg) below TOC.
- 2) Collapse Loads
 - a) Cementing
 - (1) Internal: Displacement fluid density.
 - (2) External: Mud weight from TOC to surface and cement slurry weight from TOC to shoe.
 - b) Lost Returns with Mud Drop
 - (1) Internal: Lost circulation at the TD of the next hole section and the fluid level falls to a depth where the hydrostatic pressure of the mud column equals pore pressure at the depth of the lost circulation zone.
 - (2) External: Mud weight to TOC and cement slurry(s) density below TOC.
- 3) Tension Loads
 - a) Overpull Force
 1. Axial: Buoyant weight of the string plus planned 100,000 lbs applied in stuck pipe situation.
 - b) Green Cement Casing Test
 1. Axial: Buoyant weight of the string plus cement plug bump pressure load.

Intermediate I

- 1) Burst Design Loads
 - a) Displacement to Gas
 - (1) Internal: Assumes a full column of gas in the casing with a gas gradient of 0.7 psi/ft in the absence of better information. It is limited to the controlling pressure based on the maximum expected pore pressure within the next drilling interval.
 - (2) External: Mud weight to TOC and cement mix water gradient (8.4 ppg) below TOC.
 - b) Casing Pressure Test
 - (1) Internal: Displacement fluid plus surface pressure required to comply with regulatory casing test pressure requirements of Onshore Oil and Gas Order No. 2 and NM NMAC 19.15.16 of NMOCD regulations.


- (2) External: Mud weight to TOC and cement mix water gradient (8.4 ppg) below TOC.
- 2) Collapse Loads
 - a) Cementing
 - (1) Internal: Displacement fluid density.
 - (2) External: Mud weight from TOC to surface and cement slurry weight from TOC to shoe.
 - b) Lost Returns with Mud Drop
 - (1) Internal: Lost circulation at the TD of the next hole section and the fluid level falls to a depth where the hydrostatic pressure of the mud column equals pore pressure at the depth of the lost circulation zone.
 - (2) External: Mud weight to TOC and cement slurry(s) density below TOC.
- 3) Tension Loads
 - a) Overpull Force
 - 1. Axial: Buoyant weight of the string plus planned 100,000 lbs applied in stuck pipe situation.
 - b) Green Cement Casing Test
 - 1. Axial: Buoyant weight of the string plus cement plug bump pressure load.

Intermediate or Intermediate II


- 1) Burst Design Loads
 - a) Gas Kick Profile
 - (1) Internal: Load profile based on influx encountered in lateral portion of wellbore with a maximum influx volume of 150 bbl and a kick intensity of 1.5 ppg using maximum anticipated MW of 9.9 ppg.
 - (2) External: Mud weight to TOC and cement mix water gradient (8.4 ppg) below TOC.
 - b) Casing Pressure Test
 - (1) Internal: Displacement fluid plus surface pressure required to comply with regulatory casing test pressure requirements of Onshore Oil and Gas Order No. 2 and NM NMAC 19.15.16 of NMOCD regulations.
 - (2) External: Mud weight to TOC and cement mix water gradient (8.4 ppg) below TOC.
- 2) Collapse Loads
 - a) Cementing
 - (1) Internal: Displacement fluid density.
 - (2) External: Mud weight from TOC to surface and cement slurry weight from TOC to shoe.
 - b) Lost Returns with Mud Drop
 - (1) Internal: Lost circulation at the deepest TVD of the next hole section and the fluid level falls to a depth where the hydrostatic pressure of the mud column equals pore pressure at the depth of the lost circulation zone.
 - (2) External: Mud weight to TOC and cement slurry(s) density below TOC.
- 3) Tension Loads
 - a) Overpull Force
 - 1. Axial: Buoyant weight of the string plus planned 100,000 lbs applied in stuck pipe situation.
 - b) Green Cement Casing Test
 - 1. Axial: Buoyant weight of the string plus cement plug bump pressure load.

Production

- 1) Burst Design Loads
 - a) Injection Down Casing
 - (1) Internal: Surface pressure plus injection fluid gradient.
 - (2) External: Mud base-fluid density to top of cement and cement mix water gradient (8.4 ppg) below TOC.
 - b) Casing Pressure Test (Drilling)
 - (1) Internal: Displacement fluid plus surface pressure required to comply with regulatory casing test pressure requirements of Onshore Oil and Gas Order No. 2 and NM NMAC 19.15.16 of NMOCD regulations.
 - (2) External: Mud weight to TOC and cement mix water gradient (8.4 ppg) below TOC.
 - c) Casing Pressure Test (Production)
 - (1) Internal: The design pressure test should be the greater of the planned test pressure prior to simulation down the casing, the regulatory test pressure, and the expected gas lift system pressure. The design test fluid should be the fluid associated with the pressure test having the greatest pressure.
 - (2) External: Mud base-fluid density to top of cement and cement mix water gradient (8.4 ppg) below TOC.
 - d) Tubing Leak
 - (1) Internal: SITP plus a packer fluid gradient to the top of packer.
 - (2) External: Mud base-fluid density to top of cement and cement mix water gradient (8.4 ppg) below TOC.
- 2) Collapse Loads
 - a) Cementing
 - (1) Internal: Displacement fluid density.
 - (2) External: Mud weight to TOC and cement slurry(s) density below TOC.
 - b) Full Evacuation
 - (1) Internal: Full void pipe.
 - (2) External: Mud weight to TOC and cement slurry(s) density below TOC.
- 3) Tension Loads
 - a) Overpull Force
 1. Axial: Buoyant weight of the string plus planned 100,000 lbs applied in stuck pipe situation.
 - b) Green Cement Casing Test
 1. Axial: Buoyant weight of the string plus cement plug bump pressure load.

Metal One Corp. 	GEOCONN-SC Pipe: SeAH P110RY 95%PBW (SMYS110ksi) *1 Coupling: P110RY (SMYS110ksi) Connection Data Sheet	Page Date Rev.	MAI GC 5.5 17 SeAH P110RY 95%RBW+SC-Cplg6.050 P110RY 3-Feb-21 0
---	--	----------------------	--

GEOCONN-SC

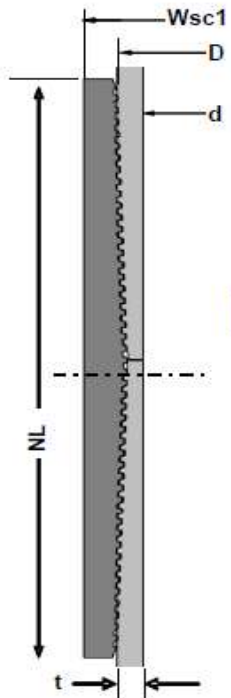

Geometry		Imperial		S.I.	
Pipe Body					
Grade *1	P110RY	-	P110RY	-	
SMYS	110	ksi	110	ksi	
Pipe OD (D)	5.500	in	139.70	mm	
Weight	17.00	lb/ft	25.33	kg/m	
Wall Thickness (t)	0.304	in	7.72	mm	
Pipe ID (d)	4.892	in	124.26	mm	
Drift Dia.	4.767	in	121.08	mm	
Connection					
Coupling SMYS	110	ksi	110	ksi	
SC-Coupling OD (Wsc1)	6.050	in	153.67	mm	
Coupling Length (NL)	8.350	in	212.09	mm	
Make up Loss	4.125	in	104.78	mm	
Pipe Critical Area	4.96	in ²	3,202	mm ²	
Box Critical Area	6.10	in ²	3,937	mm ²	
Thread Taper	1 / 16 (3/4" per ft)				
Number of Threads	5 TPI				

Performance		Imperial		S.I.	
Performance Properties for Pipe Body					
S.M.Y.S. *1	546	kips	2,428	kN	
M.I.Y.P. *1	11,550	psi	79.66	MPa	
Collapse Strength *1	7,480	psi	51.59	MPa	
Note S.M.Y.S.= Specified Minimum YIELD Strength of Pipe body M.I.Y.P. = Minimum Internal Yield Pressure of Pipe body *1: SeAH P110RY 95%RBW: SMYS110ksi, MIYP11,550psi					
Performance Properties for Connection					
Min. Connection Joint Strength	100%		of S.M.Y.S.		
Min. Compression Yield	100%		of S.M.Y.S.		
Internal Pressure	100%		of M.I.Y.P.		
External Pressure	100%		of Collapse Strength		
Max. DLS (deg. /100ft)	>90				
Recommended Torque					
Min.	10,800	ft-lb	14,600	N-m	
Opti.	12,000	ft-lb	16,200	N-m	
Max.	13,200	ft-lb	17,800	N-m	
Operational Max.	15,600	ft-lb	21,100	N-m	
Note : Operational Max. torque can be applied for high torque application					

Legal Notice

The use of this information is at the reader/user's risk and no warranty is implied or expressed by Metal One Corporation or its parents, subsidiaries or affiliates (herein collectively referred to as "Metal One") with respect to the use of information contained herein. The information provided on this Connection Data Sheet is for informational purposes only, and was prepared by reference to engineering information that is specific to the subject products, without regard to safety-related factors, all of which are the sole responsibility of the operators and users of the subject connectors. Metal One assumes no responsibility for any errors with respect to this information.

Statements regarding the suitability of products for certain types of applications are based on Metal One's knowledge of typical requirements that are often placed on Metal One products in standard well configurations. Such statements are not binding statements about the suitability of products for a particular application. It is the customer's responsibility to validate that a particular product with the properties described in the product specification is suitable for use in a particular application.

The products described in this Connection Data Sheet are not recommended for use in deep water offshore applications. For more information, please refer to http://www.mto.co.jp/mto-con/ Images/top/WebsiteTerms_Active_20333287_1.pdf the contents of which are incorporated by reference into this Connection Data Sheet.

Permian Resources Casing Design Criteria

A sundry will be requested if any lesser grade or different size casing is substituted. All casing will be centralized as specified in On Shore Order II. Casing will be tested as specified in On Shore Order II.

Casing Design Assumptions:

Surface

- 1) Burst Design Loads
 - a) Displacement to Gas
 - (1) Internal: Assumes a full column of gas in the casing with a gas gradient of 0.7 psi/ft in the absence of better information. It is limited to the controlling pressure based on the maximum expected pore pressure within the next drilling interval.
 - (2) External: Mud weight to TOC and cement mix water gradient (8.4 ppg) below TOC.
 - b) Casing Pressure Test
 - (1) Internal: Displacement fluid plus surface pressure required to comply with regulatory casing test pressure requirements of Onshore Oil and Gas Order No. 2 and NM NMAC 19.15.16 of NMOCD regulations.
 - (2) External: Mud weight to TOC and cement mix water gradient (8.4 ppg) below TOC.
- 2) Collapse Loads
 - a) Cementing
 - (1) Internal: Displacement fluid density.
 - (2) External: Mud weight from TOC to surface and cement slurry weight from TOC to shoe.
 - b) Lost Returns with Mud Drop
 - (1) Internal: Lost circulation at the TD of the next hole section and the fluid level falls to a depth where the hydrostatic pressure of the mud column equals pore pressure at the depth of the lost circulation zone.
 - (2) External: Mud weight to TOC and cement slurry(s) density below TOC.
- 3) Tension Loads
 - a) Overpull Force
 1. Axial: Buoyant weight of the string plus planned 100,000 lbs applied in stuck pipe situation.
 - b) Green Cement Casing Test
 1. Axial: Buoyant weight of the string plus cement plug bump pressure load.

Intermediate I

- 1) Burst Design Loads
 - a) Displacement to Gas
 - (1) Internal: Assumes a full column of gas in the casing with a gas gradient of 0.7 psi/ft in the absence of better information. It is limited to the controlling pressure based on the maximum expected pore pressure within the next drilling interval.
 - (2) External: Mud weight to TOC and cement mix water gradient (8.4 ppg) below TOC.
 - b) Casing Pressure Test
 - (1) Internal: Displacement fluid plus surface pressure required to comply with regulatory casing test pressure requirements of Onshore Oil and Gas Order No. 2 and NM NMAC 19.15.16 of NMOCD regulations.


- (2) External: Mud weight to TOC and cement mix water gradient (8.4 ppg) below TOC.
- 2) Collapse Loads
 - a) Cementing
 - (1) Internal: Displacement fluid density.
 - (2) External: Mud weight from TOC to surface and cement slurry weight from TOC to shoe.
 - b) Lost Returns with Mud Drop
 - (1) Internal: Lost circulation at the TD of the next hole section and the fluid level falls to a depth where the hydrostatic pressure of the mud column equals pore pressure at the depth of the lost circulation zone.
 - (2) External: Mud weight to TOC and cement slurry(s) density below TOC.
- 3) Tension Loads
 - a) Overpull Force
 - 1. Axial: Buoyant weight of the string plus planned 100,000 lbs applied in stuck pipe situation.
 - b) Green Cement Casing Test
 - 1. Axial: Buoyant weight of the string plus cement plug bump pressure load.

Intermediate or Intermediate II


- 1) Burst Design Loads
 - a) Gas Kick Profile
 - (1) Internal: Load profile based on influx encountered in lateral portion of wellbore with a maximum influx volume of 150 bbl and a kick intensity of 1.5 ppg using maximum anticipated MW of 9.9 ppg.
 - (2) External: Mud weight to TOC and cement mix water gradient (8.4 ppg) below TOC.
 - b) Casing Pressure Test
 - (1) Internal: Displacement fluid plus surface pressure required to comply with regulatory casing test pressure requirements of Onshore Oil and Gas Order No. 2 and NM NMAC 19.15.16 of NMOCD regulations.
 - (2) External: Mud weight to TOC and cement mix water gradient (8.4 ppg) below TOC.
- 2) Collapse Loads
 - a) Cementing
 - (1) Internal: Displacement fluid density.
 - (2) External: Mud weight from TOC to surface and cement slurry weight from TOC to shoe.
 - b) Lost Returns with Mud Drop
 - (1) Internal: Lost circulation at the deepest TVD of the next hole section and the fluid level falls to a depth where the hydrostatic pressure of the mud column equals pore pressure at the depth of the lost circulation zone.
 - (2) External: Mud weight to TOC and cement slurry(s) density below TOC.
- 3) Tension Loads
 - a) Overpull Force
 - 1. Axial: Buoyant weight of the string plus planned 100,000 lbs applied in stuck pipe situation.
 - b) Green Cement Casing Test
 - 1. Axial: Buoyant weight of the string plus cement plug bump pressure load.

Production

- 1) Burst Design Loads
 - a) Injection Down Casing
 - (1) Internal: Surface pressure plus injection fluid gradient.
 - (2) External: Mud base-fluid density to top of cement and cement mix water gradient (8.4 ppg) below TOC.
 - b) Casing Pressure Test (Drilling)
 - (1) Internal: Displacement fluid plus surface pressure required to comply with regulatory casing test pressure requirements of Onshore Oil and Gas Order No. 2 and NM NMAC 19.15.16 of NMOCD regulations.
 - (2) External: Mud weight to TOC and cement mix water gradient (8.4 ppg) below TOC.
 - c) Casing Pressure Test (Production)
 - (1) Internal: The design pressure test should be the greater of the planned test pressure prior to simulation down the casing, the regulatory test pressure, and the expected gas lift system pressure. The design test fluid should be the fluid associated with the pressure test having the greatest pressure.
 - (2) External: Mud base-fluid density to top of cement and cement mix water gradient (8.4 ppg) below TOC.
 - d) Tubing Leak
 - (1) Internal: SITP plus a packer fluid gradient to the top of packer.
 - (2) External: Mud base-fluid density to top of cement and cement mix water gradient (8.4 ppg) below TOC.
- 2) Collapse Loads
 - a) Cementing
 - (1) Internal: Displacement fluid density.
 - (2) External: Mud weight to TOC and cement slurry(s) density below TOC.
 - b) Full Evacuation
 - (1) Internal: Full void pipe.
 - (2) External: Mud weight to TOC and cement slurry(s) density below TOC.
- 3) Tension Loads
 - a) Overpull Force
 1. Axial: Buoyant weight of the string plus planned 100,000 lbs applied in stuck pipe situation.
 - b) Green Cement Casing Test
 1. Axial: Buoyant weight of the string plus cement plug bump pressure load.

Metal One Corp. 	GEOCONN-SC Pipe: SeAH P110RY 95%PBW (SMYS110ksi) *1 Coupling: P110RY (SMYS110ksi) Connection Data Sheet	Page Date Rev.	MAI GC 5.5 17 SeAH P110RY 95%RBW+SC-Cplg6.050 P110RY 3-Feb-21 0
---	--	----------------------	--

GEOCONN-SC

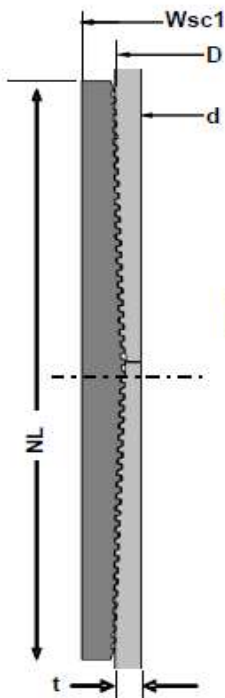

Geometry

Imperial

S.I.

Pipe Body				
Grade *1	P110RY	-	P110RY	-
SMYS	110	ksi	110	ksi
Pipe OD (D)	5.500	in	139.70	mm
Weight	17.00	lb/ft	25.33	kg/m
Wall Thickness (t)	0.304	in	7.72	mm
Pipe ID (d)	4.892	in	124.26	mm
Drift Dia.	4.767	in	121.08	mm

Connection				
Coupling SMYS	110	ksi	110	ksi
SC-Coupling OD (Wsc1)	6.050	in	153.67	mm
Coupling Length (NL)	8.350	in	212.09	mm
Make up Loss	4.125	in	104.78	mm
Pipe Critical Area	4.96	in ²	3,202	mm ²
Box Critical Area	6.10	in ²	3,937	mm ²
Thread Taper	1 / 16 (3/4" per ft)			
Number of Threads	5 TPI			

Performance

Imperial

S.I.

Performance Properties for Pipe Body				
S.M.Y.S. *1	546	ksi	2,428	MPa
M.I.Y.P. *1	11,550	psi	79.66	MPa
Collapse Strength *1	7,480	psi	51.59	MPa

Note S.M.Y.S. = Specified Minimum YIELD Strength of Pipe body
 M.I.Y.P. = Minimum Internal Yield Pressure of Pipe body
 *1: SeAH P110RY 95%RBW: SMYS110ksi, MIYP11,550psi

Performance Properties for Connection	
Min. Connection Joint Strength	100% of S.M.Y.S.
Min. Compression Yield	100% of S.M.Y.S.
Internal Pressure	100% of M.I.Y.P.
External Pressure	100% of Collapse Strength
Max. DLS (deg. /100ft)	>90

Recommended Torque				
Min.	10,800	ft-lb	14,600	N-m
Opti.	12,000	ft-lb	16,200	N-m
Max.	13,200	ft-lb	17,800	N-m
Operational Max.	15,600	ft-lb	21,100	N-m

Note : Operational Max. torque can be applied for high torque application

Legal Notice
 The use of this information is at the reader/user's risk and no warranty is implied or expressed by Metal One Corporation or its parents, subsidiaries or affiliates (herein collectively referred to as "Metal One") with respect to the use of information contained herein. The information provided on this Connection Data Sheet is for informational purposes only, and was prepared by reference to engineering information that is specific to the subject products, without regard to safety-related factors, all of which are the sole responsibility of the operators and users of the subject connectors. Metal One assumes no responsibility for any errors with respect to this information.

Statements regarding the suitability of products for certain types of applications are based on Metal One's knowledge of typical requirements that are often placed on Metal One products in standard well configurations. Such statements are not binding statements about the suitability of products for a particular application. It is the customer's responsibility to validate that a particular product with the properties described in the product specification is suitable for use in a particular application.

The products described in this Connection Data Sheet are not recommended for use in deep water offshore applications. For more information, please refer to http://www.mto.co.jp/mto-con/ Images/top/WebsiteTerms_Active_20333287_1.pdf the contents of which are incorporated by reference into this Connection Data Sheet.

PERMIAN

R E S O U R C E S

H₂S CONTINGENCY PLAN

FOR

Permian Resources Corporation
Jakku 36 Fed State Com 113H, 114H, 133H, 134H
Eddy County, New Mexico

03-27-2023

This plan is subject to updating

Permian Resources Corporation	H ₂ S Contingency Plan Jakku 36 Fed State Com 113H, 114H, 133H, 134H	Eddy County, New Mexico
-------------------------------	---	-------------------------

Table of Contents

Section 1.0 – Introduction 3

 I. Purpose

 II. Scope & Applicability

Section 2.0 - Plan Implementation.....3

 I. Activation Requirements

 II. Emergency Evacuation

 III. Emergency Response Activities

Section 3.0 - Potential Hazardous Conditions.....4

Section 4.0 - Notification of H₂S Release Event.....6

 I. Local & State Law Enforcement

 II. General Public

 III. New Mexico Oil Conservation Division

 IV. New Mexico Environment Department

 V. Bureau of Land Management

Section 5.0 - Emergency Contact List.....7

 I. Permian Resources Management Personnel

 II. Eddy County Sheriff

 III. New Mexico State Highway Patrol

 IV. Fire / EMS

 V. Carlsbad Medical Center

 VI. Emergency Response Contractors

 VII. New Mexico Oil Conservation Division

 VIII. New Mexico Environment Department

 IX. Bureau of Land Management

 X. Other Agencies

Section 6.0 – Drilling Location Information.....9-12

 I. Site Safety Information

 II. Directions to Location

 III. Plat of Location including GPS Coordinates

 IV. Routes of Ingress & Egress (MAP)

 V. ROE Map

 VI. Residences in ROE

 VII. Public Roads in ROE

Section 7.0 – Hazard Communication.....13-15

 I. Physical Characteristics of Hydrogen Sulfide Gas

 II. Human Health Hazards / Toxicological Information

 III. Environmental Hazards

Section 8.0 - Regulatory Information.....15-17

 I. OSHA Information

 II. New Mexico Oil Conservation Division & Bureau of Land Management

Section 9.0 - Training Requirements.....17

Section 10.0 - Personal Protective Equipment.....18

Appendices

 I. Appendix A – H₂S SDS

 II. Appendix B – SO₂ SDS

Permian Resources Corporation	H ₂ S Contingency Plan Jakku 36 Fed State Com 113H, 114H, 133H, 134H	Eddy County, New Mexico
-------------------------------	---	-------------------------

Section 1.0 – Introduction

I. Purpose

The purpose of this contingency plan (Plan) is to provide Permian Resources Corporation. (Permian Resources) with an organized plan of action for alerting and protecting Permian Resources employees, the general public, and any potential first responders prior to any intentional release or immediately following the accidental / unintentional release of a potentially hazardous volume / concentration of Hydrogen Sulfide Gas (H₂S).

II. Scope & Applicability

This Plan applies to all planned, unplanned, uncontrolled and/or unauthorized releases of hazardous concentrations of H₂S or any associated hazardous byproducts of combustion, occurring at any Permian Resources owned or operated facilities including but not limited to: wells, flowlines, pipelines, tank batteries, production facilities, SWD facilities, compressor stations, gas processing plants, drilling / completions / workover operations, and any other applicable company owned property.

Section 2.0 - Plan Implementation

I. Activation Requirements

In accordance with the requirements of Bureau of Land Management Onshore Order #6 and NMAC 19.15.11, this Plan shall be activated in advance of any authorized, planned, unplanned, uncontrolled, or unauthorized release of a hazardous volume / concentration of H₂S gas, or SO₂, which could potentially adversely impact the workers, general public or the environment.

II. Emergency Evacuation

In the event of an unplanned, uncontrolled, or unauthorized release of a hazardous volume / concentration of H₂S gas, the first priority is to ensure the safety of the workers and general public. Upon discovery and subsequent determination of an applicable release, which cannot be quickly mitigated, immediately by using 911, notify local authorities to begin the process of alerting the general public, evacuate any residents within the Radius of Exposure (ROE), and limit any general public or employee access to any areas within the ROE of the affected facility.

III. Emergency Response Activities

The purpose of emergency response actions is to take steps to quickly mitigate / stop the ongoing release of the hazardous source of H₂S. Upon discovery of any hazardous release, immediately notify Permian Resources management to activate the Emergency Response Team (ERT). Once Permian Resources supervision arrives and assesses the situation, a work plan identifying the proper procedures shall be developed to stop the release.

Permian Resources Corporation	H ₂ S Contingency Plan Jakku 36 Fed State Com 113H, 114H, 133H, 134H	Eddy County, New Mexico
-------------------------------	---	-------------------------

Section 3.0 - Potential Hazardous Conditions & Response Actions

During a planned or unplanned release of H₂S, there are several hazardous conditions that are presented both to employees, the general public, and emergency responders. These specific hazardous conditions are identified in the tables below.

H ₂ S OPERATING CONDITIONS – RESPONSE ACTIONS TO CONSIDER		✓
H₂S CONDITION 1: POTENTIAL DANGER TO LIFE AND HEALTH → WARNING SIGN GREEN		
H₂S concentration <10 ppm detected by location monitors		<input type="checkbox"/>
General Actions During Condition 1		<input type="checkbox"/>
Notify Site Supervisor / Permian Resources Person-in-Charge (PIC) of any observed increase in ambient H ₂ S concentrations		<input type="checkbox"/>
All personnel check safety equipment is in adequate working order & store in accessible location		<input type="checkbox"/>
Sensitize crews with safety meetings.		<input type="checkbox"/>
Limit visitors and non-essential personnel on location		<input type="checkbox"/>
Continuously monitor H ₂ S concentrations and check calibration of sensors		<input type="checkbox"/>
Ensure H ₂ S scavenger is on location.		<input type="checkbox"/>
H₂S CONDITION 2: MODERATE DANGER TO LIFE AND HEALTH → WARNING SIGN YELLOW		
H₂S concentration >10 ppm and < 30 ppm in atmosphere detected by location monitors:		<input type="checkbox"/>
General Actions During Condition 2		<input type="checkbox"/>
Sound H ₂ S alarm and/or display yellow flag.		<input type="checkbox"/>
Account for on-site personnel		<input type="checkbox"/>
Upon sounding of an area or personal H ₂ S monitor alarm when 10 ppm is reached, proceed to a safe briefing area upwind of the location immediately (see MA-4, Figure 5-1).		<input type="checkbox"/>
Don proper respiratory protection.		<input type="checkbox"/>
Alert other affected personnel		<input type="checkbox"/>
If trained and safe to do so undertake measures to control source H ₂ S discharge and eliminate possible ignition sources. Initiate Emergency Shutdown procedures as deemed necessary to correct or control the specific situation.		<input type="checkbox"/>
Account for on-site personnel at safe briefing area.		<input type="checkbox"/>
Stay in safe briefing area if not working to correct the situation.		<input type="checkbox"/>
Keep Site Supervisor / Permian Resources PIC informed. Notify applicable government agencies (Appendix A) If off-site impact; notify any neighbors within Radius of Exposure (ROE), Fig 5.11		<input type="checkbox"/>
Continuously monitor H ₂ S until readings below 10 ppm.		<input type="checkbox"/>
Evacuated area shall not be re-entered except by trained and authorized personnel utilizing appropriate respiratory protection; or until “all clear” sounded by Permian Resources PIC / Site Supervisor.		

Permian Resources Corporation	H ₂ S Contingency Plan Jakku 36 Fed State Com 113H, 114H, 133H, 134H	Eddy County, New Mexico
-------------------------------	---	-------------------------

H₂S CONDITION 3: EXTREME DANGER TO LIFE AND HEALTH → WARNING SIGN RED		
> 30 ppm H ₂ S concentration in air detected by location monitors: Extreme danger to life		<input type="checkbox"/>
General Actions During Condition 3		<input type="checkbox"/>
Sound H ₂ S alarm and/or display red flag.		<input type="checkbox"/>
Account for on-site personnel		<input type="checkbox"/>
Move away from H ₂ S source and get out of the affected area.		<input type="checkbox"/>
Proceed to designated safe briefing area; alert other affected personnel.		<input type="checkbox"/>
Account for personnel at safe briefing area.		<input type="checkbox"/>
If trained and safe to do so undertake measures to control source H ₂ S discharge and eliminate possible ignition sources. Initiate Emergency Shutdown procedures as deemed necessary to correct or control the specific situation.		<input type="checkbox"/>
Notify vehicles or situation and divert all traffic away from location.		<input type="checkbox"/>
Permian Resources Person-in-Charge will make appropriate community notifications.		<input type="checkbox"/>
Red warning flag must be on display until the situation has been corrected and the Permian Resources Person-in-Charge determines it is safe to resume operations under Condition 1 .		<input type="checkbox"/>
Notify management of the condition and action taken. If H ₂ S concentration is increasing and steps to correct the situation are not successful – or at any time if well control is questionable – alert all responsible parties for possible activation of the H ₂ S Contingency Plan. If well control at the surface is lost, determine if situation warrants igniting the well.		<input type="checkbox"/>
If uncontrolled flow at the surface occurs, the Permian Resources PIC, with approval, if possible, from those coordinating the emergency (as specified in the site-specific H₂S Contingency Plan) are responsible for determining if the situation warrants igniting the flow of the uncontrolled well. This decision should be made only as a last resort and in a situation where it is obvious that human life is in danger and there is no hope of controlling the flow under prevailing conditions.		<input type="checkbox"/>
If the flow is ignited, burning H ₂ S will be converted to sulphur dioxide (SO ₂), which is also highly toxic. Do not assume that area is safe after the flow is ignited. If the well is ignited, evacuation of the area is mandatory, because SO ₂ will remain in low-lying places under no-wind conditions.		<input type="checkbox"/>
Keep Site Supervisor / Permian Resources PIC informed. Notify applicable government agencies and local law enforcement (Appendix A) If off-site impact; notify any neighbours within the Radius of Exposure (ROE), see example in Figure 5-11 .		<input type="checkbox"/>
Continuously monitor H ₂ S until readings fall below 10 ppm.		<input type="checkbox"/>

Permian Resources Corporation	H ₂ S Contingency Plan Jakku 36 Fed State Com 113H, 114H, 133H, 134H	Eddy County, New Mexico
-------------------------------	---	-------------------------

Evacuated area shall not be re-entered except by trained and authorized personnel utilizing appropriate respiratory protection; or until "all clear" sounded by Permian Resources PIC / Site Supervisor.	<input type="checkbox"/>
IF ABOVE ACTIONS CANNOT BE ACCOMPLISHED IN TIME TO PREVENT EXPOSURE TO THE PUBLIC	
Alert public (directly or through appropriate government agencies) who may be subject to potentially harmful exposure levels.	<input type="checkbox"/>
Make recommendations to public officials regarding blocking unauthorized access to the unsafe area and assist as appropriate.	<input type="checkbox"/>
Make recommendations to public officials regarding evacuating the public and assist as appropriate.	<input type="checkbox"/>
Monitor ambient air in the area of exposure (after following abatement measures) to determine when it is safe for re-entry.	<input type="checkbox"/>

Section 4.0 - Notification of H₂S Release Event

I. Local & State Law Enforcement

Prior to the planned / controlled release of a hazardous concentration of H₂S gas or any associated byproducts of the combustion of H₂S gas, notify local law enforcement agencies regarding the contents of this plan.

In the event of the discovery of an unplanned/uncontrolled release of a hazardous concentration of H₂S gas or any associated byproducts of combustion, immediately notify local and/or state law enforcement agencies of the situation and ask for their assistance.

II. General Public

In the event of a planned or unplanned release of a hazardous concentration of H₂S gas or any associated byproducts of combustion, notify local law enforcement agencies and ask for their assistance in alerting the general public and limiting access to any public roads that may be impacted by such a release.

III. New Mexico Oil Conservation Division

The Permian Resources HSE Department will make any applicable notification to the New Mexico OCD regarding any release of a hazardous concentration of H₂S Gas or any associated byproducts of combustion.

IV. New Mexico Environment Department

The Permian Resources HSE Department will make any applicable notifications to the NMED regarding any release of a hazardous concentration of H₂S gas or any associated byproducts of combustion.

V. Bureau of Land Management

The Permian Resources Regulatory Department will make any applicable notifications to the BLM regarding any release of a hazardous concentration of H₂S gas or any associated byproducts of

Permian Resources Corporation	H ₂ S Contingency Plan Jakku 36 Fed State Com 113H, 114H, 133H, 134H	Eddy County, New Mexico
-------------------------------	---	-------------------------

combustion.

Section 5.0 - Emergency Contact List

EMERGENCY CONTACT LIST				
PERMIAN RESOURCES CORPORATION.				
POSITION	NAME	OFFICE	CELL	ALT PHONE
Operations				
Operations Superintendent	Rick Lawson		432.530.3188	
TX Operations Superintendent	Josh Graham	432.940.3191	432.940.3191	
NM Operations Superintendent	Manual Mata	432.664.0278	575.408.0216	
Drilling Manager	Jason Fitzgerald	432.315.0146	318.347.3916	
Drilling Engineer	Ronny Hise	432.315.0144	432.770.4786	
Production Manager	Levi Harris	432.219.8568	720.261.4633	
SVP Development Ops	Clayton Smith	720.499.1416	361.215.2494	
SVP Production Ops	Casey McCain	432.695.4239	432.664.6140	
HSE & Regulatory				
H&S Manager	Adam Hicks	720.499.2377	903.426.4556	
Regulatory Manager	Sarah Ferreyros	720.499.1454	720.854.9020	
Environmental Manager	Montgomery Floyd	432-315-0123	432-425-8321	
Environmental Representative				
HSE Consultant	Blake Wisdom		918-323-2343	
Local, State, & Federal Agencies				
Eddy County Sheriff		575-887-7551		911
New Mexico State Highway Patrol		505-757-2297		911
Eunice Fire / EMS		575-628-5450		911
Carlsbad Medical Center		575-887-4100		
Secorp – Safety Contractor	Ricky Stephens		(325)-262-0707	
New Mexico Oil Conservation Division – District 1 Office – Hobbs, NM.		575-393-6161		
New Mexico Environment Department – District III Office – Hobbs, NM		575-397-6910		
New Mexico Oil Conservation Division – Hobbs, NM	24 Hour Emergency	575-393-6161		
Bureau of Land Management – Carlsbad, NM		575-234-5972		
U.S. Fish & Wildlife		502-248-6911		

Section 6.0 – Drilling Location Information

I. Site Safety Information

1. Safe Briefing Area

Permian Resources Corporation	H ₂ S Contingency Plan Jakku 36 Fed State Com 113H, 114H, 133H, 134H	Eddy County, New Mexico
-------------------------------	---	-------------------------

- a. There shall be two areas that will be designated as "SAFE BRIEFING AREAS". If H₂S is detected in concentrations equal to or in excess of 10 ppm all personnel not assigned emergency duties are to assemble in the designated Safe Briefing area for instructions. These two areas shall be positioned in accessible locations to facilitate the availability of self-contained breathing air devices. The briefing areas shall be positioned no less than 250' from the wellhead and in such locations that at least one briefing area will be up-wind from the well at all times.
2. Wind Indicators
 - a. 4 Windsocks will be installed at strategic points on the facility.
3. Danger Signs
 - a. A warning sign indicating the possible well conditions will be displayed at the location entrance.
4. H₂S Detectors and Alarms
 - a. Continuous monitoring type H₂S detectors, capable of sensing a minimum of 5ppm H₂S in air will be located centrally located at the tanks, heater treater, and combustor. Continuous monitoring type SO₂ detector will also be located at the combustor. The automatic H₂S alarm/flashing light will be located at the site entrance and in front of tank battery.
5. Safety Trailer
 - a. A safety trailer equipped with an emergency cascade breathing air system with 2 ea. Work/escape packs, a stretcher, 2 OSHA approved full body harnesses, and a 20# Class ABC fire extinguisher shall be available at the site in close proximity to the safe briefing area. The cascade system shall be able to be deployed to the drill floor when needed to provide safe breathing air to the workers as needed.
6. Well Control Equipment
 - a. The location shall have a flare line to a remote automatic ignitor and back up flare gun, placed 150' from the wellhead.
 - b. The location shall be equipped with a remotely operated choke system and a mud gas separator.
7. Mud Program
 - a. Company shall have a mud program that contains sufficient weight and additives to control H₂S.
8. Metallurgy
 - a. All drill strings, casing, tubing, wellhead, BOP, spools, kill lines, choke manifold and lines, and valves shall be suitable for anticipated H₂S volume and pressure.
9. Communication
 - a. The location shall be equipped with a means of effective communication such as a cell phones, intercoms, satellite phones or landlines.

Permian Resources Corporation	H ₂ S Contingency Plan Jakku 36 Fed State Com 113H, 114H, 133H, 134H	Eddy County, New Mexico
-------------------------------	---	-------------------------

II. Directions to Location


DIRECTIONS TO LOCATION FROM INTERSECTION OF NM 360 AND CR-251 GO NORTH ON CR-251 FOR 1.84 MILES, TURN RIGHT ON CR-250 AND GO EAST 4.2 MILES, TO THE NORTHEAST PAD CORNER FOR THIS LOCATION.

Permian Resources Corporation

H₂S Contingency Plan
 Jakku 36 Fed State Com 113H, 114H,
 133H, 134H


Eddy County, New Mexico

Plat of Location

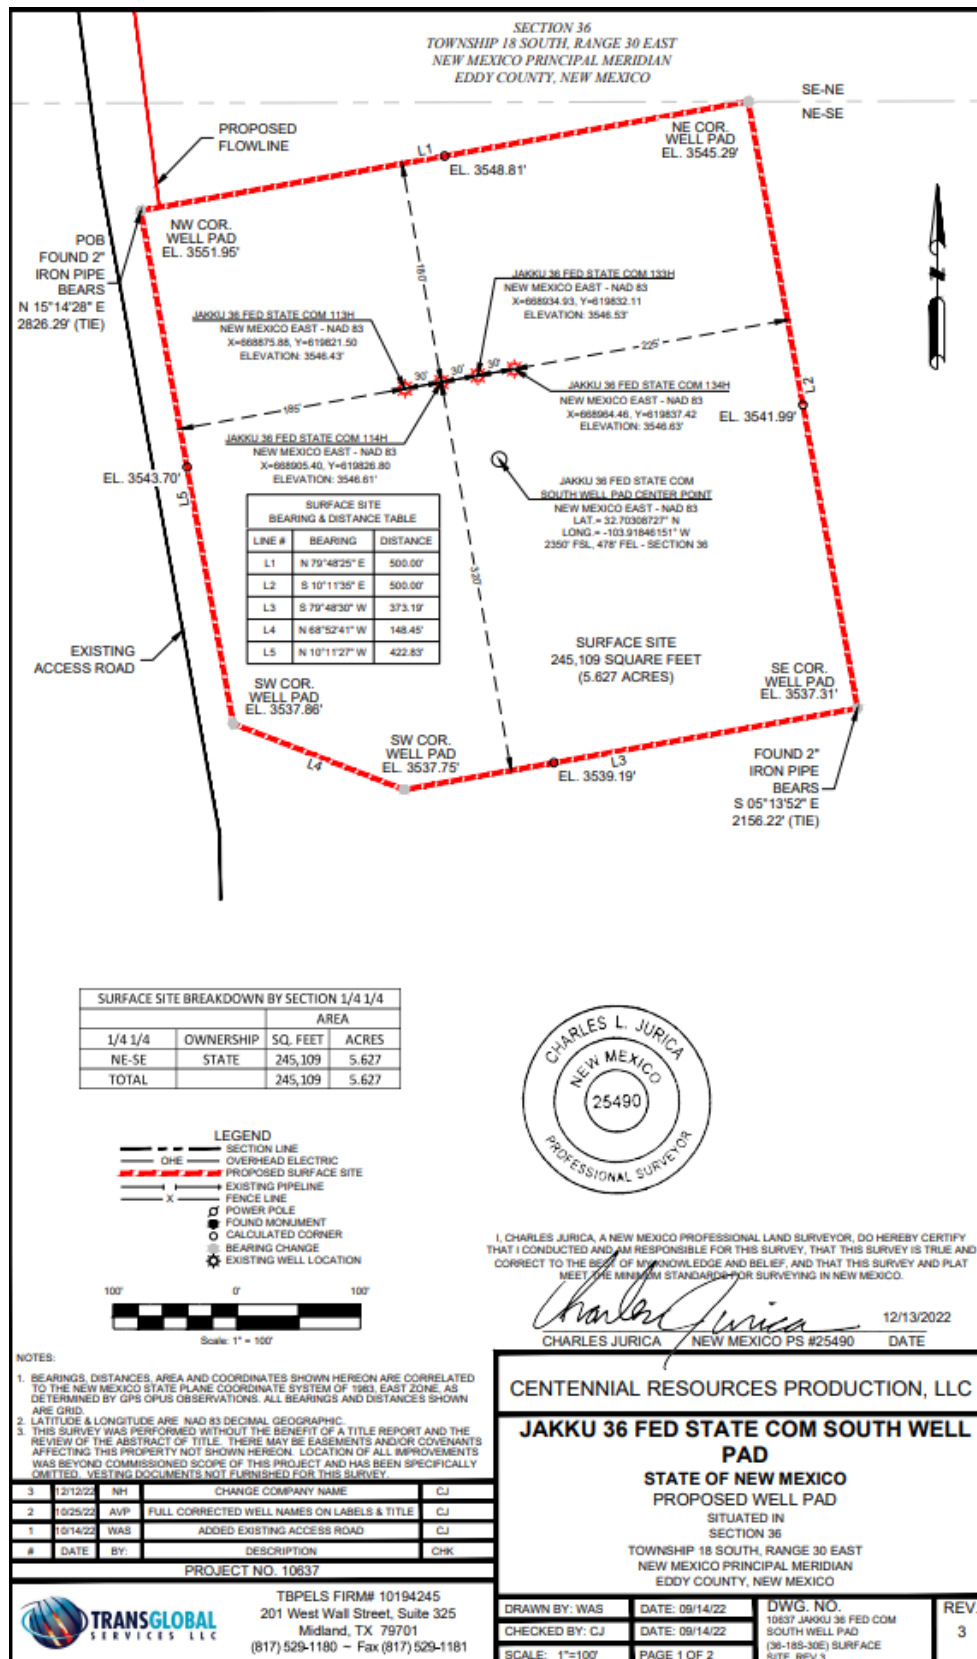

Permian Resources Corporation	H ₂ S Contingency Plan Jakku 36 Fed State Com 113H, 114H, 133H, 134H	Eddy County, New Mexico
-------------------------------	---	-------------------------


1. Routes of Ingress & Egress (MAP)

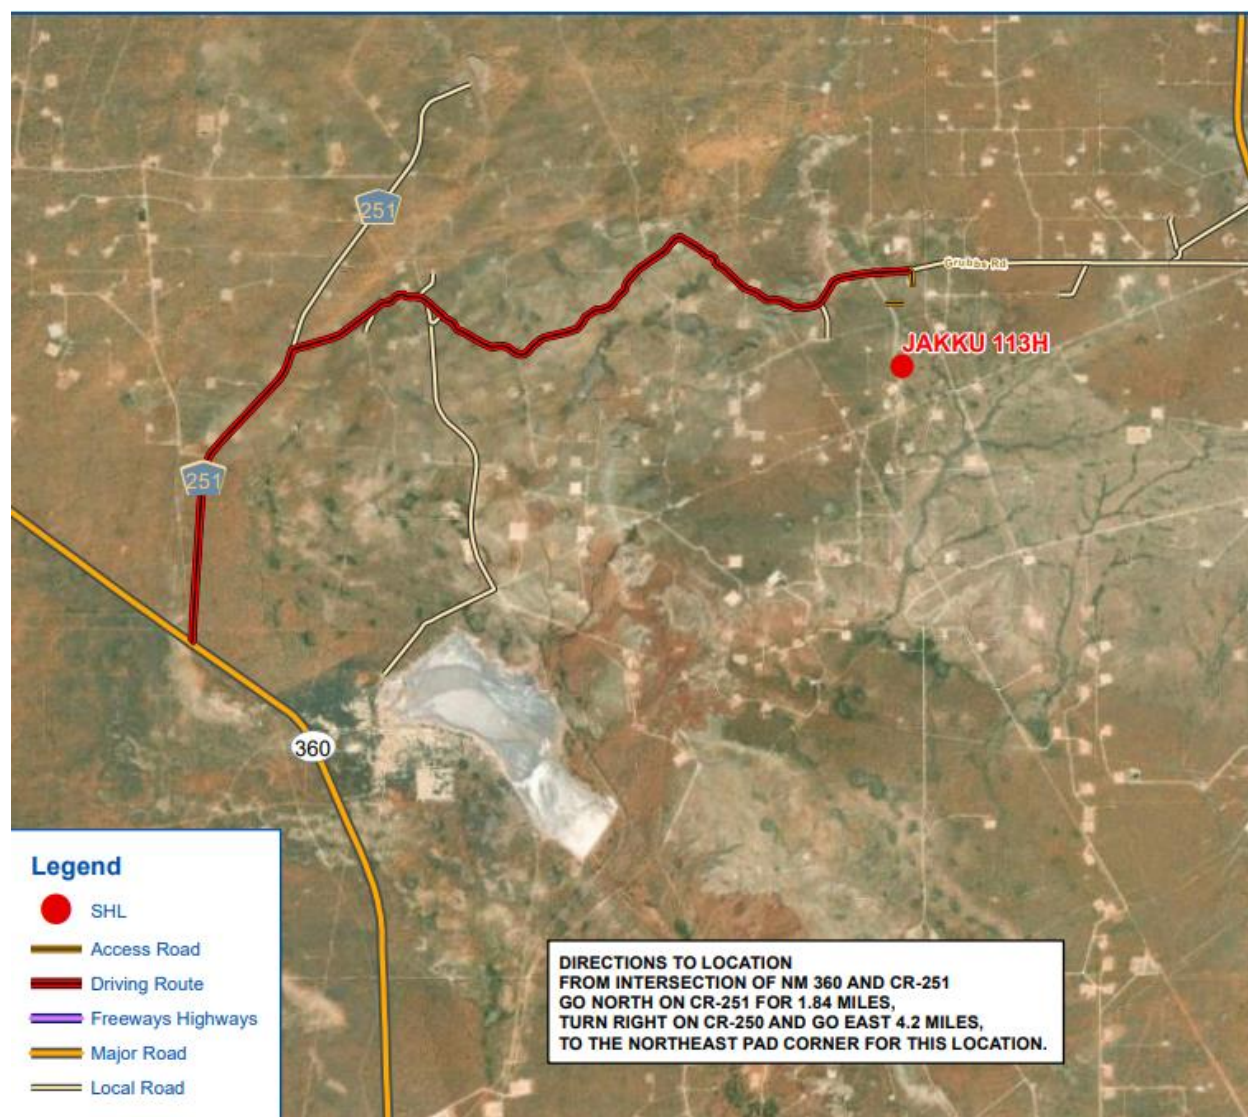

2. Residences in proximity to the 3000' Radius of Exposure (ROE) (MAP)

There are no residences or public gathering places with the 3000' ROE, 100 PPM, 300 PPM, or 500 PPM ROE.

Permian Resources Corporation	H ₂ S Contingency Plan Jakku 36 Fed State Com 113H, 114H, 133H, 134H	Eddy County, New Mexico
-------------------------------	---	-------------------------

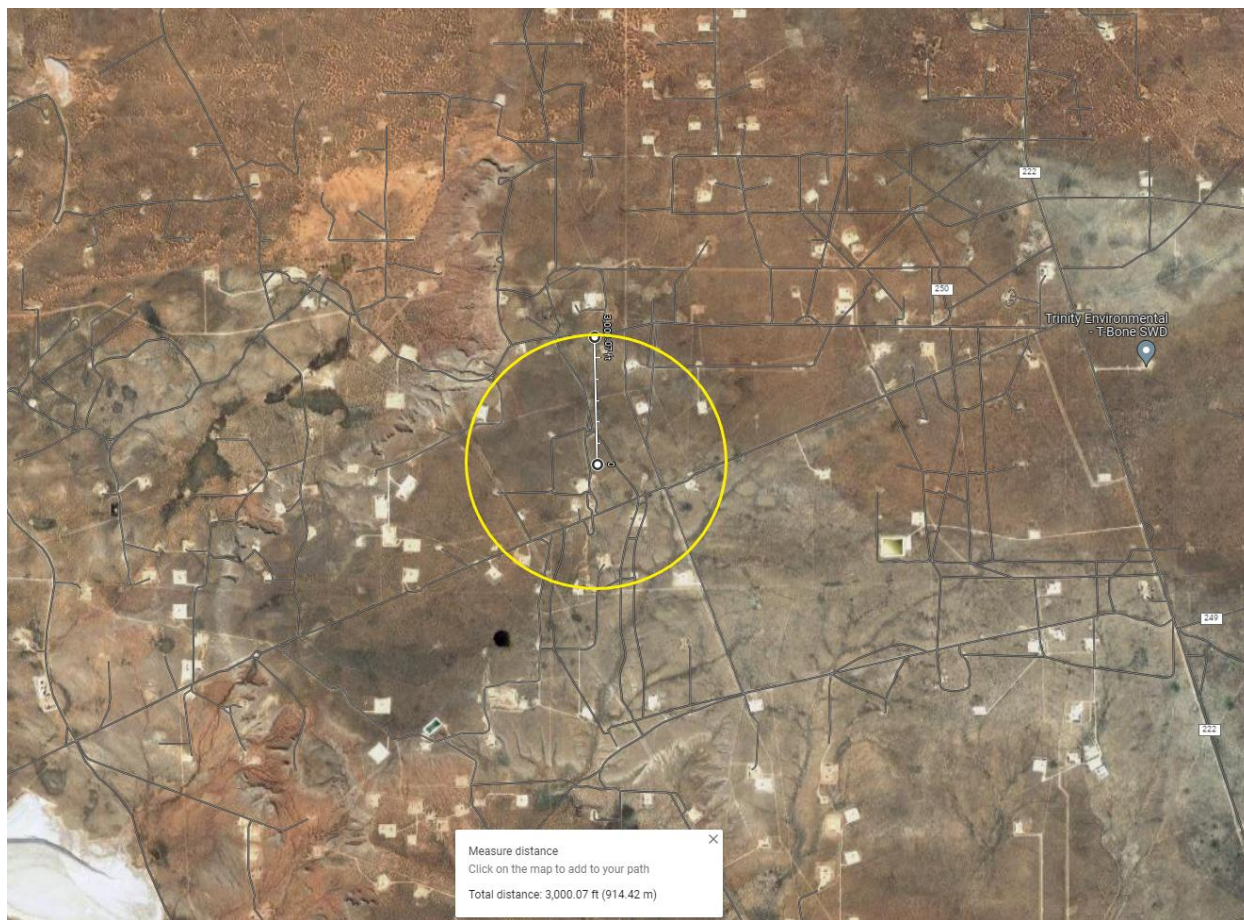Map of 3000' ROE Perimeter**100 PPM, 300 PPM, & 500 PPM Max ROE under worst case scenario**Enter H₂S in PPM

1500

Enter Gas flow in mcf/day (maximum worst case conditions)

2500

500 ppm radius of exposure (public road)

105 feet

300 ppm radius of exposure

146 feet

100 ppm radius of exposure (public area)

230 feet

- Location GPS Coordinates **Lat: 32.70324584, Long: -103.91870903**

3. Public Roads in proximity of the Radius of Exposure (ROE)

There are no public roads that would be within the 500 PPM ROE. The closest public road is New Mexico County Road 250, which is 3000' from the location.

Permian Resources Corporation	H ₂ S Contingency Plan Jakku 36 Fed State Com 113H, 114H, 133H, 134H	Eddy County, New Mexico
-------------------------------	---	-------------------------

Section 7.0 – Hazard Communication

I. Physical Characteristics of Hydrogen Sulfide Gas

Hydrogen sulfide (H₂S) is a colorless, poisonous gas that is soluble in water. It can be present in crude oils, condensates, natural gas and wastewater streams.

H₂S is heavier than air with a vapor density of 1.189 (air = 1.0); however, H₂S is most often mixed with other gases. These mixtures of H₂S and other gases can be heavier or lighter than air. If the H₂S-containing mixture is heavier, it can collect in low areas such as ditches, ravines, firewalls, and pits; in storage tanks; and in areas of poor ventilation. Please see physical properties in **Table 7.0**.

With H₂S the sense of smell is rapidly lost allowing lethal concentrations to be accumulated without warning. The toxicity of hydrogen sulfide at varying concentrations is indicated in the **Table 7.1**.

Warning: Do not use the mouth-to-mouth method if a victim ingested or inhaled hydrogen sulfide. Give artificial respiration with the aid of a pocket mask equipped with a one-way valve or other proper respiratory medical device.

Table 7.0. Physical Properties of H₂S

Properties of H ₂ S	Description
Vapor Density > 1 = 1.189 Air = 1	<ul style="list-style-type: none">H₂S gas is slightly heavier than air, which can cause it to settle in low places and build in concentration.Produced as a mixture with other gases associated with oil and gas production.
Flammable Range 4.3%-46% 43000 ppm – 460000 ppm	<ul style="list-style-type: none">H₂S can be extremely flammable / explosive when these concentrations are reached by volume in air.

Although H₂S is primarily a respiratory hazard, it is also flammable and forms an explosive mixture at concentrations of 4.3%–46.0% (40,000ppm – 460,000 ppm) by volume in air.

H₂S can be encountered when:

- Venting and draining equipment.
- Opening equipment (separators, pumps, and tanks).
- Opening piping connections (“line breaking”).
- Gauging and sampling storage tanks.
- Entering confined spaces.
- Working around wastewater pits, skimmers, and treatment facilities.

II. Human Health Hazards - Toxicological Information

Table 7.1. Hazards & Toxicity

Permian Resources Corporation	H ₂ S Contingency Plan Jakku 36 Fed State Com 113H, 114H, 133H, 134H	Eddy County, New Mexico
-------------------------------	---	-------------------------

Concentration (ppm)	Symptoms/Effects
0.00011-0.00033 ppm	Typical background concentrations
0.01-1.5 ppm	Odor threshold (when rotten egg smell is first noticeable to some). Odor becomes more offensive at 3-5 ppm. Above 30 ppm, odor described as sweet or sickeningly sweet.
2-5 ppm	Prolonged exposure may cause nausea, tearing of the eyes, headaches or loss of sleep. Airway problems (bronchial constriction) in some asthma patients.
20 ppm	Possible fatigue, loss of appetite, headache, irritability, poor memory, dizziness.
50-100 ppm	Slight conjunctivitis ("gas eye") and respiratory tract irritation after 1 hour. May cause digestive upset and loss of appetite.
100 ppm	Coughing, eye irritation, loss of smell after 2-15 minutes (olfactory fatigue). Altered breathing, drowsiness after 15-30 minutes. Throat irritation after 1 hour. Gradual increase in severity of symptoms over several hours. Death may occur after 48 hours.
100-150 ppm	Loss of smell (olfactory fatigue or paralysis).
200-300 ppm	Marked conjunctivitis and respiratory tract irritation after 1 hour. Pulmonary edema may occur from prolonged exposure.
500-700 ppm	Staggering, collapse in 5 minutes. Serious damage to the eyes in 30 minutes. Death after 30-60 minutes.
700-1000 ppm	Rapid unconsciousness, "knockdown" or immediate collapse within 1 to 2 breaths, breathing stops, death within minutes.
1000-2000 ppm	Nearly instant death

III. Environmental Hazards

H₂S and its associated byproducts from combustion presents a serious environmental hazard. Sulphur Dioxide SO₂ is produced as a constituent of flaring H₂S Gas and can present hazards associated, which are similar to H₂S. Although SO₂ is heavier than air, it will be picked up by a breeze and carried downwind at

Permian Resources Corporation	H ₂ S Contingency Plan Jakku 36 Fed State Com 113H, 114H, 133H, 134H	Eddy County, New Mexico
-------------------------------	---	-------------------------

elevated temperatures. Since Sulfur Dioxide is extremely irritating to the eyes and mucous membranes of the upper respiratory tract, it has exceptionally good warning powers in this respect. The following table indicates the toxic nature of the gas. Please see the attached SDS in Appendix B for reference.

SULFUR DIOXIDE TOXICITY		
Concentration		Effects
%SO ₂	PPM	
0.0005	3 to 5	Pungent odor-normally a person can detect SO ₂ in this range.
0.0012	12	Throat irritation, coughing, and constriction of the chest tearing and smarting of eyes.
0.15	150	So irritating that it can only be endured for a few minutes.
0.05	500	Causes a sense of suffocation, even with first breath.

Section 8.0 - Regulatory Information

I. OSHA & NIOSH Information

II. Table 8.0. OSHA & NIOSH H₂S Information

PEL, IDLH, TLV	Description
NIOSH PEL 10 PPM	<ul style="list-style-type: none"> PEL is the Permissible Exposure Limit that an employee may be exposed up to 8 hr / day.
OSHA General Industry Ceiling PEL – 20 PPM	<ul style="list-style-type: none"> The maximum exposure limit, which cannot be exceeded for any length of time.
IDLH 100 PPM	<ul style="list-style-type: none"> Immediately Dangerous to Life and Health
Permian Resources PEL 10 PPM	<ul style="list-style-type: none"> Permian Resources Policy Regarding H₂S for employee safety

III. New Mexico OCD & BLM – H₂S Concentration Threshold Requirements

New Mexico NMAC 19.15.11 and Onshore Order #6 identify two Radii of Exposure (ROE) that identify potential danger to the public and require additional compliance measures. Permian Resources is required to install safety devices, establish safety procedures and develop a written H₂S contingency plan for sites where the H₂S concentrations are as follows.

Table 8.1. Calculating H₂S Radius of Exposure

H ₂ S Radius of Exposure	Description	Control and Equipment Requirements
-------------------------------------	-------------	------------------------------------

Permian Resources Corporation	H ₂ S Contingency Plan Jakku 36 Fed State Com 113H, 114H, 133H, 134H	Eddy County, New Mexico
-------------------------------	---	-------------------------

100 ppm	Distance from a release to where the H ₂ S concentration in the air will dilute below 100ppm	ROE > 50-ft and includes any part of a "public area" (residence, school, business, etc., or any area that can be expected to be populated). ROE > 3,000-ft
500 ppm	Distance from a release to where the H ₂ S concentration in the air will dilute below 500ppm	ROE > 50-ft and includes any part of a public road (public roads are tax supported roads or any road used for public access or use)

Calculating H₂S Radius of Exposure

The ROE of an H₂S release is calculated to determine if a potentially hazardous volume of H₂S gas at 100 or 500 parts per million (ppm) is within a regulated distance requiring further action. If information about the concentration of H₂S and the potential gas release volume is known, the location of the Muster Areas will be set, and safety measures will be implemented based on the calculated radius of exposure (ROE). NMAC 19.15.11 – Hydrogen Sulfide Safety defines the ROE as the radius constructed with the gas's point of escape as its center and its length calculated by the following Pasquill-Gifford equations:

To determine the extent of the **100 ppm ROE**:

$$x = [(1.589) (\text{mole fraction H}_2\text{S})(Q)]^{(.6258)}.$$

To determine the extent of the **500 ppm ROE**:

$$x = [(0.4546) (\text{mole fraction H}_2\text{S})(Q)]^{(.6258)}.$$

Table 8.2. Calculating H₂S Radius of Exposure

ROE Variable	Description
X =	ROE in feet
Q =	Max volume of gas released determined to be released in cubic feet per day (ft³/d) normalized to standard temperature and pressure, 60°F and 14.65 psia
Mole fraction H ₂ S =	Mole fraction of H ₂ S in the gaseous mixture released.

The volume used as the escape rate in determining the ROE is specified in the rule as follows:

- The maximum daily volume rate of gas containing H₂S handled by that system element for which the ROE is calculated.
- For existing gas wells, the current adjusted open-flow rate, or the operator's estimate of the well's capacity to flow against zero back-pressure at the wellhead.

New Mexico Oil Conservation Division & BLM Site Requirements under NMAC 19.15.11 & Onshore Order #6

- Two cleared areas will be designated as Safe Briefing Areas. During an emergency, personnel will assemble in one of these areas for instructions from the Permian Resources Person-in-Charge. Prevailing wind direction should be considered in locating the briefing areas 200' or more on either

Permian Resources Corporation	H ₂ S Contingency Plan Jakku 36 Fed State Com 113H, 114H, 133H, 134H	Eddy County, New Mexico
-------------------------------	---	-------------------------

side of the well head. One area should offset the other at an angle of 45° to 90° with respect to prevailing wind direction to allow for wind shifts during the work period.

- In the event of either an intentional or accidental releases of hydrogen sulfide, safeguards to protect the general public from the harmful effects of hydrogen sulfide must be in place for operations. A summary of the provisions in each of three H₂S ROE cases is included in **Table 8.3**.
 - **CASE 1** -100 ppm ROE < 50'
 - **CASE 2** - 100 ppm ROE is 50' or greater, but < 3000' and does not penetrate public area.
 - **CASE 3** -100 ppm ROE is 50' or greater and penetrates a public area or 500 ppm ROE includes a public road. Also if 100 ppm ROE > 3000' regardless of public area.

Table 8.3. NMAC 19.15.11 Compliance Requirements Drilling & Production

NMAC 19.15.11 & BLM COMPLIANCE REQUIREMENTS – DRILLING & PRODUCTION			
PROVISION	CASE 1	CASE 2	CASE 3
H ₂ S Concentration Test	X	X	X
H-9	X	X	X
Training	X	X	X
District Office Notification	X	X	X
Drill Stem Tests Restricted	X*	X*	X
BOP Test	X*	X*	X
Materials		X	X
Warning and Marker		X	X
Security		X	X
Contingency Plan			X
Control and Equipment Safety			X
Monitors		X**	X**
Mud (ph Control or Scavenger)			X*
Wind Indicators		X**	X
Protective Breathing Equipment		X**	X
Choke Manifold, Secondary Remote Control, and Mud-Gas Separator			X
Flare Stacks			X*

Section 9.0 - Training Requirements

Training

The following elements are considered a minimum level of training for personnel assigned to operations who may encounter H₂S as part of routine or maintenance work.

- The hazards, characteristics, and properties of hydrogen sulfide (H₂S) and (SO₂).
- Sources of H₂S and SO₂.
- Proper use of H₂S and SO₂ detection methods used at the workplace.
- Recognition of, and proper response to, the warning signals initiated by H₂S and SO₂ detection systems in use at the workplace.
- Symptoms of H₂S exposure; symptoms of SO₂ exposure
- Rescue techniques and first aid to victims of H₂S and SO₂ exposure.

Permian Resources Corporation	H ₂ S Contingency Plan Jakku 36 Fed State Com 113H, 114H, 133H, 134H	Eddy County, New Mexico
-------------------------------	---	-------------------------

- Proper use and maintenance of breathing equipment for working in H₂S and SO₂ atmospheres, as appropriate theory and hands-on practice, with demonstrated proficiency (29 *CFR* Part 1910.134).
- Workplace practices and relevant maintenance procedures that have been established to protect personnel from the hazards of H₂S and SO₂.
- Wind direction awareness and routes of egress.
- Confined space and enclosed facility entry procedures (if applicable).
- Emergency response procedures that have been developed for the facility or operations.
- Locations and use of safety equipment.
- Locations of safe briefing areas.

Refresher training will be conducted annually.

Section 10.0 - Personal Protective Equipment

I. Personal H₂S Monitors

All personnel engaged in planned or unplanned work activity to mitigate the release of a hazardous concentration of H₂S shall have on their person a personal H₂S monitor.

II. Fixed H₂S Detection and Alarms

- 4 channel H₂S monitor
- 4 wireless H₂S monitors
- H₂S alarm system (Audible/Red strobe)
- Personal gas monitor for each person on location
- Gas sample tubes

III. Flame Resistant Clothing

All personnel engaged in planned or unplanned work activity associated with this Plan shall have on the appropriate level of FRC clothing.

IV. Respiratory Protection

The following respiratory protection equipment shall be available at each drilling location.

- Working cascade system available on rig floor and pit system & 750' of air line hose
- Four (4) breathing air manifolds
- Four (4) 30-minute rescue packs
- Five (5) work/Escape units
- Five (5) escape units
- One (1) filler hose for the work/escape/rescue units

Supplied air (airline or SCBA) respiratory protection against hydrogen sulfide exposure is required in the following situations:

- When routine or maintenance work tasks involve exposure to H₂S concentrations of 10 ppm or greater.
- When a fixed location area monitor alarms, and re-entry to the work area is required to complete a job.
- When confined spaces are to be entered without knowledge of H₂S levels present, or if initial measurements are to be taken of H₂S levels.
- During rescue of employees suspected of H₂S overexposure.

Permian Resources Corporation	H ₂ S Contingency Plan Jakku 36 Fed State Com 113H, 114H, 133H, 134H	Eddy County, New Mexico
-------------------------------	---	-------------------------

- For specific tasks identified with significant exposure potential and outlined in local program guidelines.
- All respiratory equipment for hydrogen sulfide must be of the supplied-air type, equipped with pressure-demand regulators and operated in the pressure-demand mode only. This is the only type of respiratory protection recommended for hydrogen sulfide application. Equipment should be approved by NIOSH/MSHA or other recognized national authority as required. If airline units are used, a five-minute egress bottle should also be carried.
- Gas masks or other air-purifying respirators MUST NEVER BE USED FOR HYDROGEN SULFIDE due to the poor warning properties of the gas.
- Use of respiratory protection should be accompanied by a written respiratory protection program.

Appendix A
H₂S SDS

Permian Resources Corporation	H ₂ S Contingency Plan Jakku 36 Fed State Com 113H, 114H, 133H, 134H	Eddy County, New Mexico
-------------------------------	---	-------------------------



Hydrogen sulfide

Safety Data Sheet E-4611

according to the Hazardous Products Regulation (February 11, 2015)

Date of issue: 10-15-1979

Revision date: 08-10-2016

Supersedes: 10-15-2013

SECTION 1: Identification

1.1. Product identifier

Product form : Substance
Name : Hydrogen sulfide
CAS No : 7783-06-4
Formula : H₂S
Other means of identification : Hydrogen sulfide
Product group : Core Products

1.2. Recommended use and restrictions on use

Recommended uses and restrictions : Industrial use
Use as directed

1.3. Supplier

Praxair Canada inc.
1200 – 1 City Centre Drive
Mississauga - Canada L5B 1M2
T 1-905-803-1600 - F 1-905-803-1682
www.praxair.ca

1.4. Emergency telephone number

Emergency number : 1-800-363-0042
Call emergency number 24 hours a day only for spills, leaks, fire, exposure, or accidents involving this product.
For routine information, contact your supplier or Praxair sales representative.

SECTION 2: Hazard identification

2.1. Classification of the substance or mixture

GHS-CA classification

Flam. Gas 1 H220
Liquefied gas H280
Acute Tox. 2 (Inhalation: gas) H330
STOT SE 3 H335

2.2. GHS Label elements, including precautionary statements

GHS-CA labelling

Hazard pictograms



Signal word

: DANGER

Hazard statements

: **EXTREMELY FLAMMABLE GAS**
CONTAINS GAS UNDER PRESSURE; MAY EXPLODE IF HEATED
FATAL IF INHALED
MAY CAUSE RESPIRATORY IRRITATION
MAY FORM EXPLOSIVE MIXTURES WITH AIR
SYMPTOMS MAY BE DELAYED
EXTENDED EXPOSURE TO GAS REDUCES THE ABILITY TO SMELL SULFIDES

Precautionary statements

: Do not handle until all safety precautions have been read and understood
Keep away from heat, hot surfaces, sparks, open flames and other ignition sources. No smoking

This document is only controlled while on the Praxair Canada Inc. website and a copy of this controlled version is available for download. Praxair cannot assure the integrity or accuracy of any version of this document after it has been downloaded or removed from our website.

EN (English)

SDS ID : E-4611

1/9

Permian Resources Corporation	H ₂ S Contingency Plan Jakku 36 Fed State Com 113H, 114H, 133H, 134H	Eddy County, New Mexico
-------------------------------	---	-------------------------



Hydrogen sulfide

Safety Data Sheet E-4611

according to the Hazardous Products Regulation (February 11, 2015)

Date of issue: 10-15-1979

Revision date: 08-10-2016

Supersedes: 10-15-2013

Do not breathe gas
Use and store only outdoors or in a well-ventilated area
Avoid release to the environment
Wear protective gloves, protective clothing, eye protection, respiratory protection, and/or face protection
Leaking gas fire: Do not extinguish, unless leak can be stopped safely
In case of leakage, eliminate all ignition sources
Store locked up
Dispose of contents/container in accordance with container Supplier/owner instructions
Protect from sunlight when ambient temperature exceeds 52°C (125°F)
Close valve after each use and when empty
Do not open valve until connected to equipment prepared for use
When returning cylinder, install leak tight valve outlet cap or plug
Do not depend on odour to detect the presence of gas

2.3. Other hazards

Other hazards not contributing to the classification : Contact with liquid may cause cold burns/frostbite.

2.4. Unknown acute toxicity (GHS-CA)

No data available

SECTION 3: Composition/information on ingredients

3.1. Substances

Name	CAS No.	% (Vol.)	Common Name (synonyms)
Hydrogen sulfide (Main constituent)	(CAS No) 7783-06-4	100	Hydrogen sulfide (H ₂ S) / Hydrogen sulphide / Sulfur hydride / Sulfureted hydrogen / Dihydrogen sulphide / Hydrogensulfide

3.2. Mixtures

Not applicable

SECTION 4: First-aid measures

4.1. Description of first aid measures

First-aid measures after inhalation : Remove to fresh air and keep at rest in a position comfortable for breathing. If not breathing, give artificial respiration. If breathing is difficult, trained personnel should give oxygen. Call a physician.

First-aid measures after skin contact : The liquid may cause frostbite. For exposure to liquid, immediately warm frostbite area with warm water not to exceed 105°F (41°C). Water temperature should be tolerable to normal skin. Maintain skin warming for at least 15 minutes or until normal coloring and sensation have returned to the affected area. In case of massive exposure, remove clothing while showering with warm water. Seek medical evaluation and treatment as soon as possible.

First-aid measures after eye contact : Immediately flush eyes thoroughly with water for at least 15 minutes. Hold the eyelids open and away from the eyeballs to ensure that all surfaces are flushed thoroughly. Contact an ophthalmologist immediately.

First-aid measures after ingestion : Ingestion is not considered a potential route of exposure.

4.2. Most important symptoms and effects (acute and delayed)

No additional information available

4.3. Immediate medical attention and special treatment, if necessary

Other medical advice or treatment : Obtain medical assistance. Treat with corticosteroid spray as soon as possible after inhalation.

SECTION 5: Fire-fighting measures

5.1. Suitable extinguishing media

Suitable extinguishing media : Carbon dioxide, Dry chemical, Water spray or fog. Use extinguishing media appropriate for surrounding fire.

5.2. Unsuitable extinguishing media

No additional information available

This document is only controlled while on the Praxair Canada Inc. website and a copy of this controlled version is available for download. Praxair cannot assure the integrity or accuracy of any version of this document after it has been downloaded or removed from our website.

EN (English)

SDS ID : E-4611

2/9

Permian Resources Corporation	H ₂ S Contingency Plan Jakku 36 Fed State Com 113H, 114H, 133H, 134H	Eddy County, New Mexico
-------------------------------	---	-------------------------



Hydrogen sulfide

Safety Data Sheet E-4611

according to the Hazardous Products Regulation (February 11, 2015)

Date of issue: 10-15-1979

Revision date: 08-10-2016

Supersedes: 10-15-2013

5.3. Specific hazards arising from the hazardous product

- Fire hazard : **EXTREMELY FLAMMABLE GAS.** If venting or leaking gas catches fire, do not extinguish flames. Flammable vapors may spread from leak, creating an explosive reignition hazard. Vapors can be ignited by pilot lights, other flames, smoking, sparks, heaters, electrical equipment, static discharge, or other ignition sources at locations distant from product handling point. Explosive atmospheres may linger. Before entering an area, especially a confined area, check the atmosphere with an appropriate device.
- Explosion hazard : **EXTREMELY FLAMMABLE GAS.** Forms explosive mixtures with air and oxidizing agents.
- Reactivity : No reactivity hazard other than the effects described in sub-sections below.
- Reactivity in case of fire : No reactivity hazard other than the effects described in sub-sections below.

5.4. Special protective equipment and precautions for fire-fighters

- Firefighting instructions : **DANGER! Toxic, flammable liquefied gas**
- Evacuate all personnel from the danger area. Use self-contained breathing apparatus (SCBA) and protective clothing. Immediately cool containers with water from maximum distance. Stop flow of gas if safe to do so, while continuing cooling water spray. Remove ignition sources if safe to do so. Remove containers from area of fire if safe to do so. On-site fire brigades must comply with their provincial and local fire code regulations.
- Special protective equipment for fire fighters : Standard protective clothing and equipment (Self Contained Breathing Apparatus) for fire fighters.
- Other information : Containers are equipped with a pressure relief device. (Exceptions may exist where authorized by TC.).

SECTION 6: Accidental release measures

6.1. Personal precautions, protective equipment and emergency procedures

- General measures : **DANGER! Toxic, flammable liquefied gas .** Forms explosive mixtures with air and oxidizing agents. Immediately evacuate all personnel from danger area. Use self-contained breathing apparatus where needed. Remove all sources of ignition if safe to do so. Reduce vapors with fog or fine water spray, taking care not to spread liquid with water. Shut off flow if safe to do so. Ventilate area or move container to a well-ventilated area. Flammable vapors may spread from leak and could explode if reignited by sparks or flames. Explosive atmospheres may linger. Before entering area, especially confined areas, check atmosphere with an appropriate device.

6.2. Methods and materials for containment and cleaning up

- Methods for cleaning up : Try to stop release. Reduce vapour with fog or fine water spray. Prevent waste from contaminating the surrounding environment. Prevent soil and water pollution. Dispose of contents/container in accordance with local/regional/national/international regulations. Contact supplier for any special requirements.

6.3. Reference to other sections

For further information refer to section 8: Exposure controls/personal protection

SECTION 7: Handling and storage

7.1. Precautions for safe handling

- Precautions for safe handling : Leak-check system with soapy water; never use a flame
- All piped systems and associated equipment must be grounded
- Keep away from heat, hot surfaces, sparks, open flames and other ignition sources. No smoking. Use only non-sparking tools. Use only explosion-proof equipment
- Wear leather safety gloves and safety shoes when handling cylinders. Protect cylinders from physical damage; do not drag, roll, slide or drop. While moving cylinder, always keep in place removable valve cover. Never attempt to lift a cylinder by its cap; the cap is intended solely to protect the valve. When moving cylinders, even for short distances, use a cart (trolley, hand truck, etc.) designed to transport cylinders. Never insert an object (e.g. wrench, screwdriver, pry bar) into cap openings; doing so may damage the valve and cause a leak. Use an adjustable strap wrench to remove over-tight or rusted caps. Slowly open the valve. If the valve is hard to open, discontinue use and contact your supplier. Close the container valve after each use; keep closed even when empty. Never apply flame or localized heat directly to any part of the container. High temperatures may damage the container and could cause the pressure relief device to fail prematurely, venting the container contents. For other precautions in using this product, see section 16.

This document is only controlled while on the Praxair Canada Inc. website and a copy of this controlled version is available for download. Praxair cannot assure the integrity or accuracy of any version of this document after it has been downloaded or removed from our website.

EN (English)

SDS ID : E-4611

3/9

Permian Resources Corporation	H ₂ S Contingency Plan Jakku 36 Fed State Com 113H, 114H, 133H, 134H	Eddy County, New Mexico
-------------------------------	---	-------------------------



Hydrogen sulfide

Safety Data Sheet E-4611

according to the Hazardous Products Regulation (February 11, 2015)

Date of issue: 10-15-1979

Revision date: 08-10-2016

Supersedes: 10-15-2013

7.2. Conditions for safe storage, including any incompatibilities

Storage conditions

: Store only where temperature will not exceed 125°F (52°C). Post "No Smoking/No Open Flames" signs in storage and use areas. There must be no sources of ignition. Separate packages and protect against potential fire and/or explosion damage following appropriate codes and requirements (e.g. NFPA 30, NFPA 55, NFPA 70, and/or NFPA 221 in the U.S.) or according to requirements determined by the Authority Having Jurisdiction (AHJ). Always secure containers upright to keep them from falling or being knocked over. Install valve protection cap, if provided, firmly in place by hand when the container is not in use. Store full and empty containers separately. Use a first-in, first-out inventory system to prevent storing full containers for long periods. For other precautions in using this product, see section 16

OTHER PRECAUTIONS FOR HANDLING, STORAGE, AND USE: When handling product under pressure, use piping and equipment adequately designed to withstand the pressures to be encountered. Never work on a pressurized system. Use a back flow preventive device in the piping. Gases can cause rapid suffocation because of oxygen deficiency; store and use with adequate ventilation. If a leak occurs, close the container valve and blow down the system in a safe and environmentally correct manner in compliance with all international, federal/national, state/provincial, and local laws; then repair the leak. Never place a container where it may become part of an electrical circuit.

SECTION 8: Exposure controls/personal protection

8.1. Control parameters

Hydrogen sulfide (7783-06-4)		
USA - ACGIH	ACGIH TLV-TWA (ppm)	1 ppm
USA - ACGIH	ACGIH TLV-STEL (ppm)	5 ppm
USA - OSHA	OSHA PEL (Ceiling) (ppm)	20 ppm
Canada (Quebec)	VECD (mg/m ³)	21 mg/m ³
Canada (Quebec)	VECD (ppm)	15 ppm
Canada (Quebec)	VEMP (mg/m ³)	14 mg/m ³
Canada (Quebec)	VEMP (ppm)	10 ppm
Alberta	OEL Ceiling (mg/m ³)	21 mg/m ³
Alberta	OEL Ceiling (ppm)	15 ppm
Alberta	OEL TWA (mg/m ³)	14 mg/m ³
Alberta	OEL TWA (ppm)	10 ppm
British Columbia	OEL Ceiling (ppm)	10 ppm
Manitoba	OEL STEL (ppm)	5 ppm
Manitoba	OEL TWA (ppm)	1 ppm
New Brunswick	OEL STEL (mg/m ³)	21 mg/m ³
New Brunswick	OEL STEL (ppm)	15 ppm
New Brunswick	OEL TWA (mg/m ³)	14 mg/m ³
New Brunswick	OEL TWA (ppm)	10 ppm
Newfoundland & Labrador	OEL STEL (ppm)	5 ppm
Newfoundland & Labrador	OEL TWA (ppm)	1 ppm
Nova Scotia	OEL STEL (ppm)	5 ppm
Nova Scotia	OEL TWA (ppm)	1 ppm
Nunavut	OEL Ceiling (mg/m ³)	28 mg/m ³
Nunavut	OEL Ceiling (ppm)	20 ppm
Nunavut	OEL STEL (mg/m ³)	21 mg/m ³
Nunavut	OEL STEL (ppm)	15 ppm
Nunavut	OEL TWA (mg/m ³)	14 mg/m ³
Nunavut	OEL TWA (ppm)	10 ppm
Northwest Territories	OEL STEL (ppm)	15 ppm

This document is only controlled while on the Praxair Canada Inc. website and a copy of this controlled version is available for download. Praxair cannot assure the integrity or accuracy of any version of this document after it has been downloaded or removed from our website.

EN (English)

SDS ID : E-4611

4/9

Permian Resources Corporation	H ₂ S Contingency Plan Jakku 36 Fed State Com 113H, 114H, 133H, 134H	Eddy County, New Mexico
-------------------------------	---	-------------------------



Hydrogen sulfide

Safety Data Sheet E-4611

according to the Hazardous Products Regulation (February 11, 2015)

Date of issue: 10-15-1979

Revision date: 08-10-2016

Supersedes: 10-15-2013

Hydrogen sulfide (7783-06-4)		
Northwest Territories	OEL TWA (ppm)	10 ppm
Ontario	OEL STEL (ppm)	15 ppm
Ontario	OEL TWA (ppm)	10 ppm
Prince Edward Island	OEL STEL (ppm)	5 ppm
Prince Edward Island	OEL TWA (ppm)	1 ppm
Québec	VECD (mg/m ³)	21 mg/m ³
Québec	VECD (ppm)	15 ppm
Québec	VEMP (mg/m ³)	14 mg/m ³
Québec	VEMP (ppm)	10 ppm
Saskatchewan	OEL STEL (ppm)	15 ppm
Saskatchewan	OEL TWA (ppm)	10 ppm
Yukon	OEL STEL (mg/m ³)	27 mg/m ³
Yukon	OEL STEL (ppm)	15 ppm
Yukon	OEL TWA (mg/m ³)	15 mg/m ³
Yukon	OEL TWA (ppm)	10 ppm

8.2. Appropriate engineering controls

Appropriate engineering controls

: Use corrosion-resistant equipment. Use an explosion-proof local exhaust system. Local exhaust and general ventilation must be adequate to meet exposure standards. **MECHANICAL (GENERAL): Inadequate - Use only in a closed system.** Use explosion proof equipment and lighting.

8.3. Individual protection measures/Personal protective equipment

Personal protective equipment

: Safety glasses. Face shield. Gloves.



Hand protection

: Wear work gloves when handling containers. Wear heavy rubber gloves where contact with product may occur.

Eye protection

: Wear goggles and a face shield when transfilling or breaking transfer connections. Select in accordance with the current CSA standard Z94.3, "Industrial Eye and Face Protection", and any provincial regulations, local bylaws or guidelines.

Respiratory protection

: **Respiratory protection:** Use respirable fume respirator or air supplied respirator when working in confined space or where local exhaust or ventilation does not keep exposure below TLV. Select in accordance with provincial regulations, local bylaws or guidelines. Selection should be based on the current CSA standard Z94.4, "Selection, Care, and Use of Respirators." Respirators should also be approved by NIOSH and MSHA. For emergencies or instances with unknown exposure levels, use a self-contained breathing apparatus (SCBA).

Thermal hazard protection

: Wear cold insulating gloves when transfilling or breaking transfer connections. Standard EN 511 - Cold insulating gloves.

Other information

: **Other protection :** Safety shoes for general handling at customer sites. Metatarsal shoes and cuffless trousers for cylinder handling at packaging and filling plants. Select in accordance with the current CSA standard Z195, "Protective Foot Wear", and any provincial regulations, local bylaws or guidelines. For working with flammable and oxidizing materials, consider the use of flame resistant anti-static safety clothing.

SECTION 9: Physical and chemical properties

9.1. Information on basic physical and chemical properties

Physical state	: Gas
Appearance	: Colorless gas. Colorless liquid at low temperature or under high pressure.
Molecular mass	: 34 g/mol
Colour	: Colourless.
Odour	: Odour can persist. Poor warning properties at low concentrations. Rotten eggs.
Odour threshold	: Odour threshold is subjective and inadequate to warn of overexposure.

This document is only controlled while on the Praxair Canada Inc. website and a copy of this controlled version is available for download. Praxair cannot assure the integrity or accuracy of any version of this document after it has been downloaded or removed from our website.

EN (English)

SDS ID : E-4611

5/9

Permian Resources Corporation	H ₂ S Contingency Plan Jakku 36 Fed State Com 113H, 114H, 133H, 134H	Eddy County, New Mexico
-------------------------------	---	-------------------------



Hydrogen sulfide

Safety Data Sheet E-4611

according to the Hazardous Products Regulation (February 11, 2015)

Date of issue: 10-15-1979

Revision date: 08-10-2016

Supersedes: 10-15-2013

pH	: Not applicable.
pH solution	: No data available
Relative evaporation rate (butylacetate=1)	: No data available
Relative evaporation rate (ether=1)	: Not applicable.
Melting point	: -86 °C
Freezing point	: -82.9 °C
Boiling point	: -60.3 °C
Flash point	: Not applicable.
Critical temperature	: 100.4 °C
Auto-ignition temperature	: 260 °C
Decomposition temperature	: No data available
Vapour pressure	: 1880 kPa
Vapour pressure at 50 °C	: No data available
Critical pressure	: 8940 kPa
Relative vapour density at 20 °C	: >=
Relative density	: No data available
Relative density of saturated gas/air mixture	: No data available
Density	: No data available
Relative gas density	: 1.2
Solubility	: Water: 3980 mg/l
Log Pow	: Not applicable.
Log Kow	: Not applicable.
Viscosity, kinematic	: Not applicable.
Viscosity, dynamic	: Not applicable.
Viscosity, kinematic (calculated value) (40 °C)	: No data available
Explosive properties	: Not applicable.
Oxidizing properties	: None.
Flammability (solid, gas)	: 4.3 - 46 vol %

9.2. Other information

Gas group	: Liquefied gas
Additional information	: Gas/vapour heavier than air. May accumulate in confined spaces, particularly at or below ground level

SECTION 10: Stability and reactivity

10.1. Reactivity

Reactivity	: No reactivity hazard other than the effects described in sub-sections below.
Chemical stability	: Stable under normal conditions.
Possibility of hazardous reactions	: May react violently with oxidants. Can form explosive mixture with air.
Conditions to avoid	: Avoid moisture in installation systems. Keep away from heat/sparks/open flames/hot surfaces. – No smoking.
Incompatible materials	: Ammonia. Bases. Bromine pentafluoride. Chlorine trifluoride. chromium trioxide. (and heat). Copper. (powdered). Fluorine. Lead. Lead oxide. Mercury. Nitric acid. Nitrogen trifluoride. nitrogen sulfide. Organic compounds. Oxidizing agents. Oxygen difluoride. Rubber. Sodium. (and moisture). Water.
Hazardous decomposition products	: Thermal decomposition may produce : Sulfur. Hydrogen.

SECTION 11: Toxicological information

11.1. Information on toxicological effects

Acute toxicity (oral)	: Not classified
Acute toxicity (dermal)	: Not classified

This document is only controlled while on the Praxair Canada Inc. website and a copy of this controlled version is available for download. Praxair cannot assure the integrity or accuracy of any version of this document after it has been downloaded or removed from our website.

EN (English)

SDS ID : E-4611

6/9

Permian Resources Corporation	H ₂ S Contingency Plan Jakku 36 Fed State Com 113H, 114H, 133H, 134H	Eddy County, New Mexico
-------------------------------	---	-------------------------



Hydrogen sulfide

Safety Data Sheet E-4611

according to the Hazardous Products Regulation (February 11, 2015)

Date of issue: 10-15-1979

Revision date: 08-10-2016

Supersedes: 10-15-2013

Acute toxicity (inhalation) : Inhalation:gas: FATAL IF INHALED.

Hydrogen sulfide (\f)7783-06-4	
LC50 inhalation rat (mg/l)	0.99 mg/l (Exposure time: 1 h)
LC50 inhalation rat (ppm)	356 ppm/4h
ATE CA (gases)	356.00000000 ppmv/4h
ATE CA (vapours)	0.99000000 mg/l/4h
ATE CA (dust,mist)	0.99000000 mg/l/4h

Skin corrosion/irritation : Not classified
pH: Not applicable.

Serious eye damage/irritation : Not classified
pH: Not applicable.

Respiratory or skin sensitization : Not classified

Germ cell mutagenicity : Not classified

Carcinogenicity : Not classified

Reproductive toxicity : Not classified

Specific target organ toxicity (single exposure) : MAY CAUSE RESPIRATORY IRRITATION.

Specific target organ toxicity (repeated exposure) : Not classified

Aspiration hazard : Not classified

SECTION 12: Ecological information

12.1. Toxicity

Ecology - general : VERY TOXIC TO AQUATIC LIFE.

Hydrogen sulfide (7783-06-4)	
LC50 fish 1	0.0448 mg/l (Exposure time: 96 h - Species: Lepomis macrochirus [flow-through])
LC50 fish 2	0.016 mg/l (Exposure time: 96 h - Species: Pimephales promelas [flow-through])

12.2. Persistence and degradability

Hydrogen sulfide (7783-06-4)	
Persistence and degradability	Not applicable for inorganic gases.

12.3. Bioaccumulative potential

Hydrogen sulfide (7783-06-4)	
BCF fish 1	(no bioaccumulation expected)
Log Pow	Not applicable.
Log Kow	Not applicable.
Bioaccumulative potential	No data available.

12.4. Mobility in soil

Hydrogen sulfide (7783-06-4)	
Mobility in soil	No data available.
Log Pow	Not applicable.
Log Kow	Not applicable.
Ecology - soil	Because of its high volatility, the product is unlikely to cause ground or water pollution.

12.5. Other adverse effects

Other adverse effects : May cause pH changes in aqueous ecological systems.

Effect on the ozone layer : None

Effect on global warming : No known effects from this product

This document is only controlled while on the Praxair Canada Inc. website and a copy of this controlled version is available for download. Praxair cannot assure the integrity or accuracy of any version of this document after it has been downloaded or removed from our website.

EN (English)

SDS ID : E-4611

7/9

Permian Resources Corporation	H ₂ S Contingency Plan Jakku 36 Fed State Com 113H, 114H, 133H, 134H	Eddy County, New Mexico
-------------------------------	---	-------------------------



Hydrogen sulfide

Safety Data Sheet E-4611

according to the Hazardous Products Regulation (February 11, 2015)

Date of issue: 10-15-1979

Revision date: 08-10-2016

Supersedes: 10-15-2013

SECTION 13: Disposal considerations

13.1. Disposal methods

Waste disposal recommendations : Do not attempt to dispose of residual or unused quantities. Return container to supplier.

SECTION 14: Transport information

14.1. Basic shipping description

In accordance with TDG

TDG

UN-No. (TDG) : UN1053
 TDG Primary Hazard Classes : 2.3 - Class 2.3 - Toxic Gas.
 TDG Subsidiary Classes : 2.1
 Proper shipping name : HYDROGEN SULPHIDE

ERAP Index : 500
 Explosive Limit and Limited Quantity Index : 0
 Passenger Carrying Ship Index : Forbidden
 Passenger Carrying Road Vehicle or Passenger : Forbidden
 Carrying Railway Vehicle Index

14.3. Air and sea transport

IMDG

UN-No. (IMDG) : 1053
 Proper Shipping Name (IMDG) : HYDROGEN SULPHIDE
 Class (IMDG) : 2 - Gases
 MFAG-No : 117

IATA

UN-No. (IATA) : 1053
 Proper Shipping Name (IATA) : Hydrogen sulphide
 Class (IATA) : 2

SECTION 15: Regulatory information

15.1. National regulations

Hydrogen sulfide (7783-06-4)

Listed on the Canadian DSL (Domestic Substances List)

15.2. International regulations

Hydrogen sulfide (7783-06-4)

Listed on the AICS (Australian Inventory of Chemical Substances)
 Listed on IECSC (Inventory of Existing Chemical Substances Produced or Imported in China)
 Listed on the EEC inventory EINECS (European Inventory of Existing Commercial Chemical Substances)
 Listed on the Japanese ENCS (Existing & New Chemical Substances) inventory
 Listed on the Korean ECL (Existing Chemicals List)
 Listed on NZIoC (New Zealand Inventory of Chemicals)
 Listed on PICCS (Philippines Inventory of Chemicals and Chemical Substances)
 Listed on the United States TSCA (Toxic Substances Control Act) inventory
 Listed on INSQ (Mexican national Inventory of Chemical Substances)

SECTION 16: Other information

Date of issue : 15/10/1979
 Revision date : 10/08/2016
 Supersedes : 15/10/2013

Indication of changes:

Training advice : Users of breathing apparatus must be trained. Ensure operators understand the toxicity hazard.
 Ensure operators understand the flammability hazard.

This document is only controlled while on the Praxair Canada Inc. website and a copy of this controlled version is available for download. Praxair cannot assure the integrity or accuracy of any version of this document after it has been downloaded or removed from our website.

EN (English)

SDS ID : E-4611

8/9

Permian Resources Corporation	H ₂ S Contingency Plan Jakku 36 Fed State Com 113H, 114H, 133H, 134H	Eddy County, New Mexico
-------------------------------	---	-------------------------



Hydrogen sulfide

Safety Data Sheet E-4611

according to the Hazardous Products Regulation (February 11, 2015)

Date of issue: 10-15-1979

Revision date: 08-10-2016

Supersedes: 10-15-2013

Other information

: When you mix two or more chemicals, you can create additional, unexpected hazards. Obtain and evaluate the safety information for each component before you produce the mixture. Consult an industrial hygienist or other trained person when you evaluate the end product. Before using any plastics, confirm their compatibility with this product

Praxair asks users of this product to study this SDS and become aware of the product hazards and safety information. To promote safe use of this product, a user should (1) notify employees, agents, and contractors of the information in this SDS and of any other known product hazards and safety information, (2) furnish this information to each purchaser of the product, and (3) ask each purchaser to notify its employees and customers of the product hazards and safety information

The opinions expressed herein are those of qualified experts within Praxair Canada Inc. We believe that the information contained herein is current as of the date of this Safety Data Sheet. Since the use of this information and the conditions of use are not within the control of Praxair Canada Inc, it is the user's obligation to determine the conditions of safe use of the product. Praxair Canada Inc, SDSs are furnished on sale or delivery by Praxair Canada Inc, or the independent distributors and suppliers who package and sell our products. To obtain current SDSs for these products, contact your Praxair sales representative, local distributor, or supplier, or download from www.praxair.ca. If you have questions regarding Praxair SDSs, would like the document number and date of the latest SDS, or would like the names of the Praxair suppliers in your area, phone or write Praxair Canada Inc, (Phone: 1-888-257-5149; Address: Praxair Canada Inc, 1 City Centre Drive, Suite 1200, Mississauga, Ontario, L5B 1M2).

PRAXAIR and the Flowing Airstream design are trademarks or registered trademarks of Praxair Technology, Inc. in the United States and/or other countries.

NFPA health hazard


: 4 - Very short exposure could cause death or serious residual injury even though prompt medical attention was given.

NFPA fire hazard

: 4 - Will rapidly or completely vaporize at normal pressure and temperature, or is readily dispersed in air and will burn readily.

NFPA reactivity

: 0 - Normally stable, even under fire exposure conditions, and are not reactive with water.

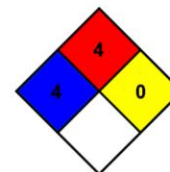

HMIS III Rating

Health

: 2 Moderate Hazard - Temporary or minor injury may occur

Flammability

: 4 Severe Hazard - Flammable gases, or very volatile flammable liquids with flash points below 73 F, and boiling points below 100 F. Materials may ignite spontaneously with air. (Class IA)

Physical

: 2 Moderate Hazard - Materials that are unstable and may undergo violent chemical changes at normal temperature and pressure with low risk for explosion. Materials may react violently with water or form peroxides upon exposure to air.

SDS Canada (GHS) - Praxair

This information is based on our current knowledge and is intended to describe the product for the purposes of health, safety and environmental requirements only. It should not therefore be construed as guaranteeing any specific property of the product.

This document is only controlled while on the Praxair Canada Inc. website and a copy of this controlled version is available for download. Praxair cannot assure the integrity or accuracy of any version of this document after it has been downloaded or removed from our website.

EN (English)

SDS ID : E-4611

9/9

Permian Resources Corporation	H ₂ S Contingency Plan Jakku 36 Fed State Com 113H, 114H, 133H, 134H	Eddy County, New Mexico
-------------------------------	---	-------------------------

Appendix B
SO₂ SDS



Safety Data Sheet

Material Name: SULFUR DIOXIDE

SDS ID: MAT22290

Section 1 - PRODUCT AND COMPANY IDENTIFICATION

Material Name

SULFUR DIOXIDE

Synonyms

MTG MSDS 80; SULFUROUS ACID ANHYDRIDE; SULFUROUS OXIDE; SULPHUR DIOXIDE;
SULFUROUS ANHYDRIDE; FERMENTICIDE LIQUID; SULFUR DIOXIDE(SO₂); SULFUR OXIDE;
SULFUR OXIDE(SO₂)

Chemical Family

inorganic, gas

Product Description

Classification determined in accordance with Compressed Gas Association standards.

Product Use

Industrial and Specialty Gas Applications.

Restrictions on Use

None known.

Details of the supplier of the safety data sheet

MATHESON TRI-GAS, INC.

3 Mountainview Road

Warren, NJ 07059

General Information: 1-800-416-2505

Emergency #: 1-800-424-9300 (CHEMTREC)

Outside the US: 703-527-3887 (Call collect)

Section 2 - HAZARDS IDENTIFICATION

Classification in accordance with paragraph (d) of 29 CFR 1910.1200.

Gases Under Pressure - Liquefied gas

Acute Toxicity - Inhalation - Gas - Category 3

Skin Corrosion/Irritation - Category 1B

Serious Eye Damage/Eye Irritation - Category 1

Simple Asphyxiant

GHS Label Elements

Symbol(s)



Signal Word

Danger

Hazard Statement(s)

Contains gas under pressure; may explode if heated.

Toxic if inhaled.

Causes severe skin burns and eye damage.

May displace oxygen and cause rapid suffocation.

Precautionary Statement(s)

Prevention

Use only outdoors or in a well-ventilated area.

Wear protective gloves/protective clothing/eye protection/face protection.

Permian Resources Corporation	H ₂ S Contingency Plan Jakku 36 Fed State Com 113H, 114H, 133H, 134H	Eddy County, New Mexico
-------------------------------	---	-------------------------



Safety Data Sheet

Material Name: SULFUR DIOXIDE

SDS ID: MAT22290

Wash thoroughly after handling.

Do not breathe dusts or mists.

Response

IF INHALED: Remove person to fresh air and keep comfortable for breathing.

IF IN EYES: Rinse cautiously with water for several minutes. Remove contact lenses, if present and easy to do.

Continue rinsing.

IF ON SKIN (or hair): Remove/take off immediately all contaminated clothing. Rinse skin with water/shower.

Wash contaminated clothing before reuse.

IF SWALLOWED: Rinse mouth. Do NOT induce vomiting.

Immediately call a POISON CENTER or doctor.

Specific treatment (see label).

Storage

Store in a well-ventilated place. Keep container tightly closed.

Store locked up.

Protect from sunlight.

Disposal

Dispose of contents/container in accordance with local/regional/national/international regulations.

Other Hazards

Contact with liquified gas may cause frostbite.

Section 3 - COMPOSITION / INFORMATION ON INGREDIENTS

CAS	Component Name	Percent
7446-09-5	Sulfur dioxide	100.0

Section 4 - FIRST AID MEASURES

Inhalation

IF INHALED: Remove person to fresh air and keep at rest in a position comfortable for breathing. Get immediate medical attention.

Skin

IF ON SKIN (or hair): Remove/take off immediately all contaminated clothing. Rinse skin with water/shower. Wash contaminated clothing before reuse. If frostbite or freezing occur, immediately flush with plenty of lukewarm water (105-115°F; 41-46°C). If warm water is not available, gently wrap affected parts in blankets. DO NOT induce vomiting. Get immediate medical attention.

Eyes

IF IN EYES: Rinse cautiously with water for several minutes. Remove contact lenses, if present and easy to do.

Continue rinsing. Get immediate medical attention.

Ingestion

IF SWALLOWED: Rinse mouth. Do NOT induce vomiting. Get immediate medical attention.

Most Important Symptoms/Effects

Acute

Toxic if inhaled, frostbite, suffocation, respiratory tract burns, skin burns, eye burns

Delayed

No information on significant adverse effects.

Indication of any immediate medical attention and special treatment needed

Treat symptomatically and supportively.

Note to Physicians

For inhalation, consider oxygen.

Permian Resources Corporation	H ₂ S Contingency Plan Jakku 36 Fed State Com 113H, 114H, 133H, 134H	Eddy County, New Mexico
-------------------------------	---	-------------------------



Safety Data Sheet

Material Name: SULFUR DIOXIDE

SDS ID: MAT22290

Section 5 - FIRE FIGHTING MEASURES

Extinguishing Media

Suitable Extinguishing Media

carbon dioxide, regular dry chemical, Large fires: Use regular foam or flood with fine water spray.

Unsuitable Extinguishing Media

None known.

Special Hazards Arising from the Chemical

Negligible fire hazard.

Hazardous Combustion Products

sulfur oxides

Fire Fighting Measures

Move container from fire area if it can be done without risk. Cool containers with water spray until well after the fire is out. Stay away from the ends of tanks. Keep unnecessary people away, isolate hazard area and deny entry.

Special Protective Equipment and Precautions for Firefighters

Wear full protective fire fighting gear including self contained breathing apparatus (SCBA) for protection against possible exposure.

Section 6 - ACCIDENTAL RELEASE MEASURES

Personal Precautions, Protective Equipment and Emergency Procedures

Wear personal protective clothing and equipment, see Section 8.

Methods and Materials for Containment and Cleaning Up

Keep unnecessary people away, isolate hazard area and deny entry. Stay upwind and keep out of low areas.

Ventilate closed spaces before entering. Evacuation radius: 150 feet. Stop leak if possible without personal risk.

Reduce vapors with water spray. Do not get water directly on material.

Environmental Precautions

Avoid release to the environment.

Section 7 - HANDLING AND STORAGE

Precautions for Safe Handling

Do not get in eyes, on skin, or on clothing. Do not breathe gas, fumes, vapor, or spray. Wash hands thoroughly after handling. Use only outdoors or in a well-ventilated area. Wear protective gloves/protective clothing/eye protection/face protection. Contaminated work clothing should not be allowed out of the workplace. Do not eat, drink or smoke when using this product. Keep only in original container. Avoid release to the environment.

Conditions for Safe Storage, Including any Incompatibilities

Store in a well-ventilated place. Keep container tightly closed.

Store locked up.

Protect from sunlight.

Store and handle in accordance with all current regulations and standards. Protect from physical damage. Store outside or in a detached building. Keep separated from incompatible substances.

Incompatible Materials

bases, combustible materials, halogens, metal carbide, metal oxides, metals, oxidizing materials, peroxides, reducing agents

Section 8 - EXPOSURE CONTROLS / PERSONAL PROTECTION

Component Exposure Limits

Sulfur dioxide	7446-09-5
ACGIH:	0.25 ppm STEL

Permian Resources Corporation	H ₂ S Contingency Plan Jakku 36 Fed State Com 113H, 114H, 133H, 134H	Eddy County, New Mexico
-------------------------------	---	-------------------------



Safety Data Sheet

Material Name: SULFUR DIOXIDE

SDS ID: MAT22290

NIOSH:	2 ppm TWA ; 5 mg/m ³ TWA
	5 ppm STEL ; 13 mg/m ³ STEL
	100 ppm IDLH
OSHA (US):	5 ppm TWA ; 13 mg/m ³ TWA
Mexico:	0.25 ppm STEL [PPT-CT]

ACGIH - Threshold Limit Values - Biological Exposure Indices (BEI)

There are no biological limit values for any of this product's components.

Engineering Controls

Provide local exhaust or process enclosure ventilation system. Ensure compliance with applicable exposure limits.

Individual Protection Measures, such as Personal Protective Equipment

Eye/face protection

Wear splash resistant safety goggles with a faceshield. Contact lenses should not be worn. Provide an emergency eye wash fountain and quick drench shower in the immediate work area.

Skin Protection

Wear appropriate chemical resistant clothing. Wear chemical resistant clothing to prevent skin contact.

Respiratory Protection

Any self-contained breathing apparatus that has a full facepiece and is operated in a pressure-demand or other positive-pressure mode.

Glove Recommendations

Wear appropriate chemical resistant gloves.

Section 9 - PHYSICAL AND CHEMICAL PROPERTIES

Appearance	colorless gas	Physical State	gas
Odor	irritating odor	Color	colorless
Odor Threshold	3 - 5 ppm	pH	(Acidic in solution)
Melting Point	-73 °C (-99 °F)	Boiling Point	-10 °C (14 °F)
Boiling Point Range	Not available	Freezing point	Not available
Evaporation Rate	>1 (Butyl acetate = 1)	Flammability (solid, gas)	Not available
Autoignition Temperature	Not available	Flash Point	(Not flammable)
Lower Explosive Limit	Not available	Decomposition temperature	Not available
Upper Explosive Limit	Not available	Vapor Pressure	2432 mmHg @ 20 °C
Vapor Density (air=1)	2.26	Specific Gravity (water=1)	1.462 at -10 °C

Permian Resources Corporation	H ₂ S Contingency Plan Jakku 36 Fed State Com 113H, 114H, 133H, 134H	Eddy County, New Mexico
-------------------------------	---	-------------------------



Safety Data Sheet

Material Name: SULFUR DIOXIDE

SDS ID: MAT22290

Water Solubility	22.8 % (@ 0 °C)	Partition coefficient: n-octanol/water	Not available
Viscosity	Not available	Kinematic viscosity	Not available
Solubility (Other)	Not available	Density	Not available
Physical Form	liquified gas	Molecular Formula	S-O ₂
Molecular Weight	64.06		

Solvent Solubility**Soluble**

alcohol, acetic acid, sulfuric acid, ether, chloroform, Benzene, sulfuryl chloride, nitrobenzenes, Toluene, acetone

Section 10 - STABILITY AND REACTIVITY

Reactivity

No reactivity hazard is expected.

Chemical Stability

Stable at normal temperatures and pressure.

Possibility of Hazardous Reactions

Will not polymerize.

Conditions to Avoid

Minimize contact with material. Containers may rupture or explode if exposed to heat.

Incompatible Materials

bases, combustible materials, halogens, metal carbide, metal oxides, metals, oxidizing materials, peroxides, reducing agents

Hazardous decomposition products

oxides of sulfur

Section 11 - TOXICOLOGICAL INFORMATION

Information on Likely Routes of Exposure**Inhalation**

Toxic if inhaled. Causes damage to respiratory system, burns, difficulty breathing

Skin Contact

skin burns

Eye Contact

eye burns

Ingestion

burns, nausea, vomiting, diarrhea, stomach pain

Acute and Chronic Toxicity**Component Analysis - LD50/LC50**

The components of this material have been reviewed in various sources and the following selected endpoints are published:

Sulfur dioxide (7446-09-5)

Inhalation LC50 Rat 965 - 1168 ppm 4 h

Product Toxicity Data**Acute Toxicity Estimate**

No data available.

Immediate Effects

Permian Resources Corporation	H ₂ S Contingency Plan Jakku 36 Fed State Com 113H, 114H, 133H, 134H	Eddy County, New Mexico
-------------------------------	---	-------------------------



Safety Data Sheet

Material Name: SULFUR DIOXIDE

SDS ID: MAT22290

Toxic if inhaled, frostbite, suffocation, respiratory tract burns, skin burns, eye burns

Delayed Effects

No information on significant adverse effects.

Irritation/Corrosivity Data

respiratory tract burns, skin burns, eye burns

Respiratory Sensitization

No data available.

Dermal Sensitization

No data available.

Component Carcinogenicity

Sulfur dioxide	7446-09-5
ACGIH:	A4 - Not Classifiable as a Human Carcinogen
IARC:	Monograph 54 [1992] (Group 3 (not classifiable))

Germ Cell Mutagenicity

No data available.

Tumorigenic Data

No data available

Reproductive Toxicity

No data available.

Specific Target Organ Toxicity - Single Exposure

No target organs identified.

Specific Target Organ Toxicity - Repeated Exposure

No target organs identified.

Aspiration hazard

Not applicable.

Medical Conditions Aggravated by Exposure

respiratory disorders

Section 12 - ECOLOGICAL INFORMATION

Component Analysis - Aquatic Toxicity

No LOLI ecotoxicity data are available for this product's components.

Persistence and Degradability

No data available.

Bioaccumulative Potential

No data available.

Mobility

No data available.

Section 13 - DISPOSAL CONSIDERATIONS

Disposal Methods

Dispose of contents/container in accordance with local/regional/national/international regulations.

Component Waste Numbers

The U.S. EPA has not published waste numbers for this product's components.

Section 14 - TRANSPORT INFORMATION

US DOT Information:

Shipping Name: SULFUR DIOXIDE

Permian Resources Corporation	H ₂ S Contingency Plan Jakku 36 Fed State Com 113H, 114H, 133H, 134H	Eddy County, New Mexico
-------------------------------	---	-------------------------

**MATHESON**

ask. . . The Gas Professionals™

Safety Data Sheet**Material Name: SULFUR DIOXIDE****SDS ID: MAT22290****Hazard Class: 2.3****UN/NA #: UN1079****Required Label(s): 2.3****IMDG Information:****Shipping Name: SULPHUR DIOXIDE****Hazard Class: 2.3****UN#: UN1079****Required Label(s): 2.3****TDG Information:****Shipping Name: SULFUR DIOXIDE****Hazard Class: 2.3****UN#: UN1079****Required Label(s): 2.3****International Bulk Chemical Code**

This material does not contain any chemicals required by the IBC Code to be identified as dangerous chemicals in bulk.

Section 15 - REGULATORY INFORMATION**U.S. Federal Regulations**

This material contains one or more of the following chemicals required to be identified under SARA Section 302 (40 CFR 355 Appendix A), SARA Section 313 (40 CFR 372.65), CERCLA (40 CFR 302.4), TSCA 12(b), and/or require an OSHA process safety plan.

Sulfur dioxide	7446-09-5
SARA 302:	500 lb TPQ
OSHA (safety):	1000 lb TQ (Liquid)
SARA 304:	500 lb EPCRA RQ

SARA Section 311/312 (40 CFR 370 Subparts B and C) reporting categories

Gas Under Pressure; Acute toxicity; Skin Corrosion/Irritation; Serious Eye Damage/Eye Irritation; Simple Asphyxiant

U.S. State Regulations

The following components appear on one or more of the following state hazardous substances lists:

Component	CAS	CA	MA	MN	NJ	PA
Sulfur dioxide	7446-09-5	Yes	Yes	Yes	Yes	Yes

California Safe Drinking Water and Toxic Enforcement Act (Proposition 65)**WARNING**This product can expose you to chemicals including Sulfur dioxide , which is known to the State of California to cause birth defects or other reproductive harm. For more information go to www.P65Warnings.ca.gov.

Permian Resources Corporation	H ₂ S Contingency Plan Jakku 36 Fed State Com 113H, 114H, 133H, 134H	Eddy County, New Mexico
-------------------------------	---	-------------------------

**MATHESON**

ask. . . The Gas Professionals™

Safety Data Sheet**Material Name: SULFUR DIOXIDE****SDS ID: MAT22290**

Sulfur dioxide	7446-09-5
Repro/Dev. Tox	developmental toxicity , 7/29/2011

Component Analysis - Inventory**Sulfur dioxide (7446-09-5)**

US	CA	AU	CN	EU	JP - ENCS	JP - ISHL	KR KECI - Annex 1	KR KECI - Annex 2
Yes	DSL	Yes	Yes	EIN	Yes	Yes	Yes	No

KR - REACH CCA	MX	NZ	PH	TH-TECI	TW, CN	VN (Draft)
No	Yes	Yes	Yes	Yes	Yes	Yes

Section 16 - OTHER INFORMATION**NFPA Ratings**

Health: 3 Fire: 0 Instability: 0





Hazard Scale: 0 = Minimal 1 = Slight 2 = Moderate 3 = Serious 4 = Severe

Summary of Changes

SDS update: 02/10/2016

Key / Legend

ACGIH - American Conference of Governmental Industrial Hygienists; ADR - European Road Transport; AU - Australia; BOD - Biochemical Oxygen Demand; C - Celsius; CA - Canada; CA/MA/MN/NJ/PA - California/Massachusetts/Minnesota/New Jersey/Pennsylvania*; CAS - Chemical Abstracts Service; CERCLA - Comprehensive Environmental Response, Compensation, and Liability Act; CFR - Code of Federal Regulations (US); CLP - Classification, Labelling, and Packaging; CN - China; CPR - Controlled Products Regulations; DFG - Deutsche Forschungsgemeinschaft; DOT - Department of Transportation; DSD - Dangerous Substance Directive; DSL - Domestic Substances List; EC - European Commission; EEC - European Economic Community; EIN - European Inventory of (Existing Commercial Chemical Substances); EINECS - European Inventory of Existing Commercial Chemical Substances; ENCS - Japan Existing and New Chemical Substance Inventory; EPA - Environmental Protection Agency; EU - European Union; F - Fahrenheit; F - Background (for Venezuela Biological Exposure Indices); IARC - International Agency for Research on Cancer; IATA - International Air Transport Association; ICAO - International Civil Aviation Organization; IDL - Ingredient Disclosure List; IDLH - Immediately Dangerous to Life and Health; IMDG - International Maritime Dangerous Goods; ISHL - Japan Industrial Safety and Health Law; IUCLID - International Uniform Chemical Information Database; JP - Japan; Kow - Octanol/water partition coefficient; KR KECI Annex 1 - Korea Existing Chemicals Inventory (KECI) / Korea Existing Chemicals List (KECL); KR KECI Annex 2 - Korea Existing Chemicals Inventory (KECI) / Korea Existing Chemicals List (KECL); KR - Korea; LD50/LC50 - Lethal Dose/ Lethal Concentration; KR REACH CCA - Korea Registration and Evaluation of Chemical Substances Chemical Control Act; LEL - Lower Explosive Limit; LLV - Level Limit Value; LOLI - List Of Lists™ - ChemADVISOR's Regulatory Database; MAK - Maximum Concentration Value in the Workplace; MEL - Maximum Exposure Limits; MX - Mexico; Ne- Non-specific; NFPA - National Fire Protection Agency; NIOSH - National Institute for Occupational Safety and Health; NJTSR - New Jersey Trade Secret Registry; Nq - Non-quantitative; NSL - Non-Domestic Substance List (Canada); NTP - National Toxicology Program; NZ - New Zealand; OSHA - Occupational Safety and Health Administration; PEL - Permissible Exposure Limit; PH - Philippines; RCRA - Resource Conservation and Recovery Act; REACH - Registration, Evaluation, Authorisation, and restriction of Chemicals; RID - European Rail Transport; SARA - Superfund Amendments and Reauthorization Act; Se - Semi-quantitative; STEL - Short-term Exposure Limit;

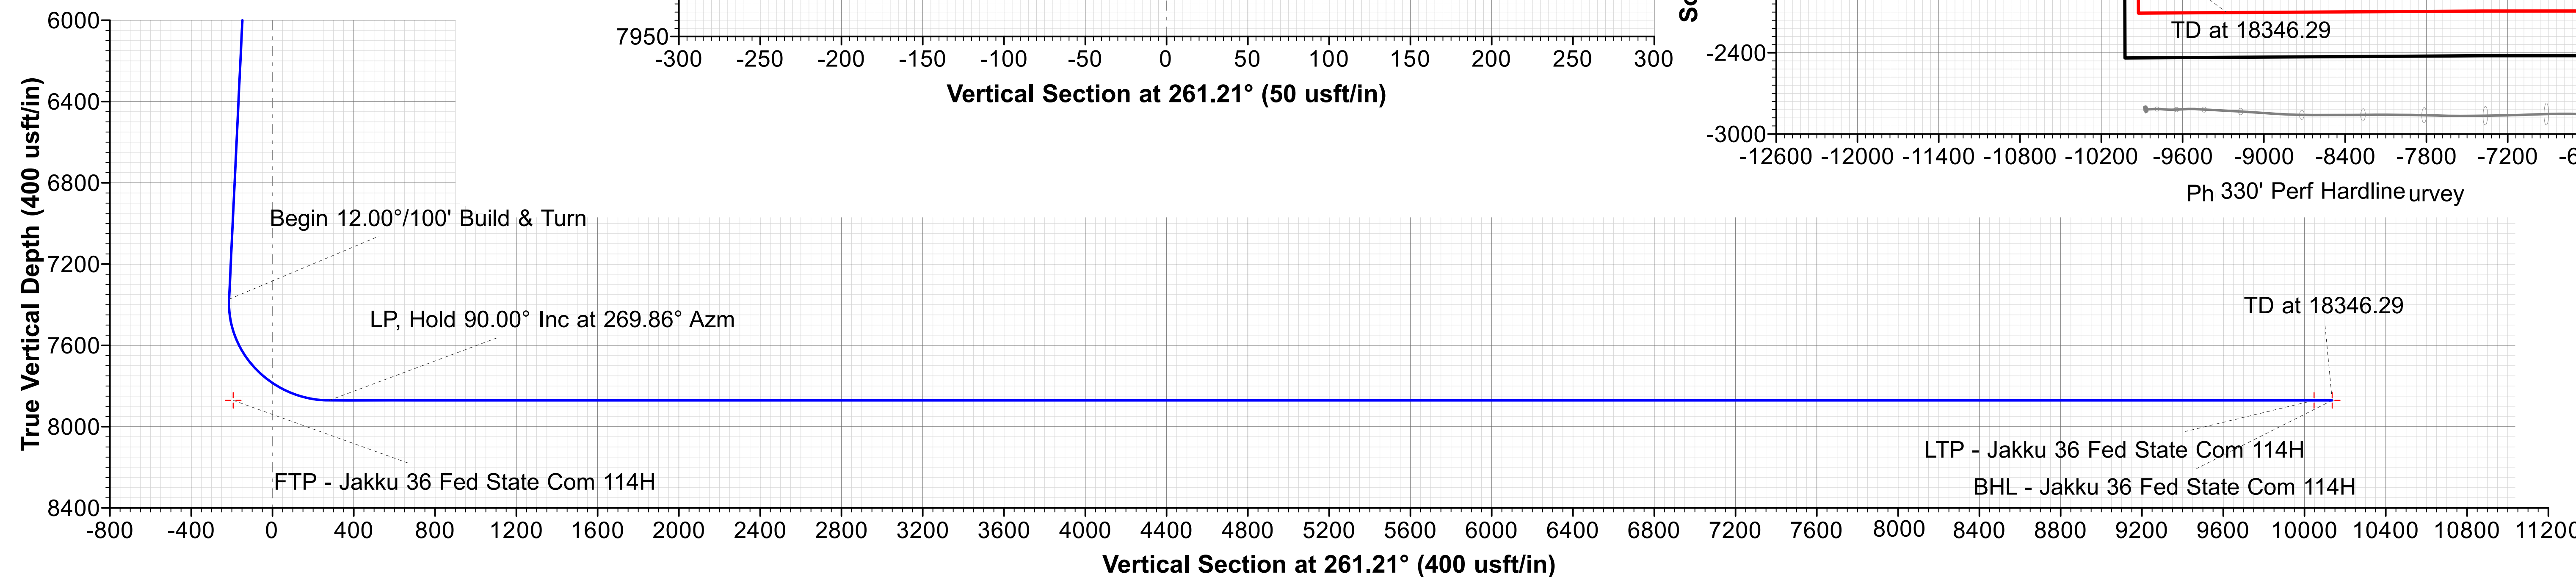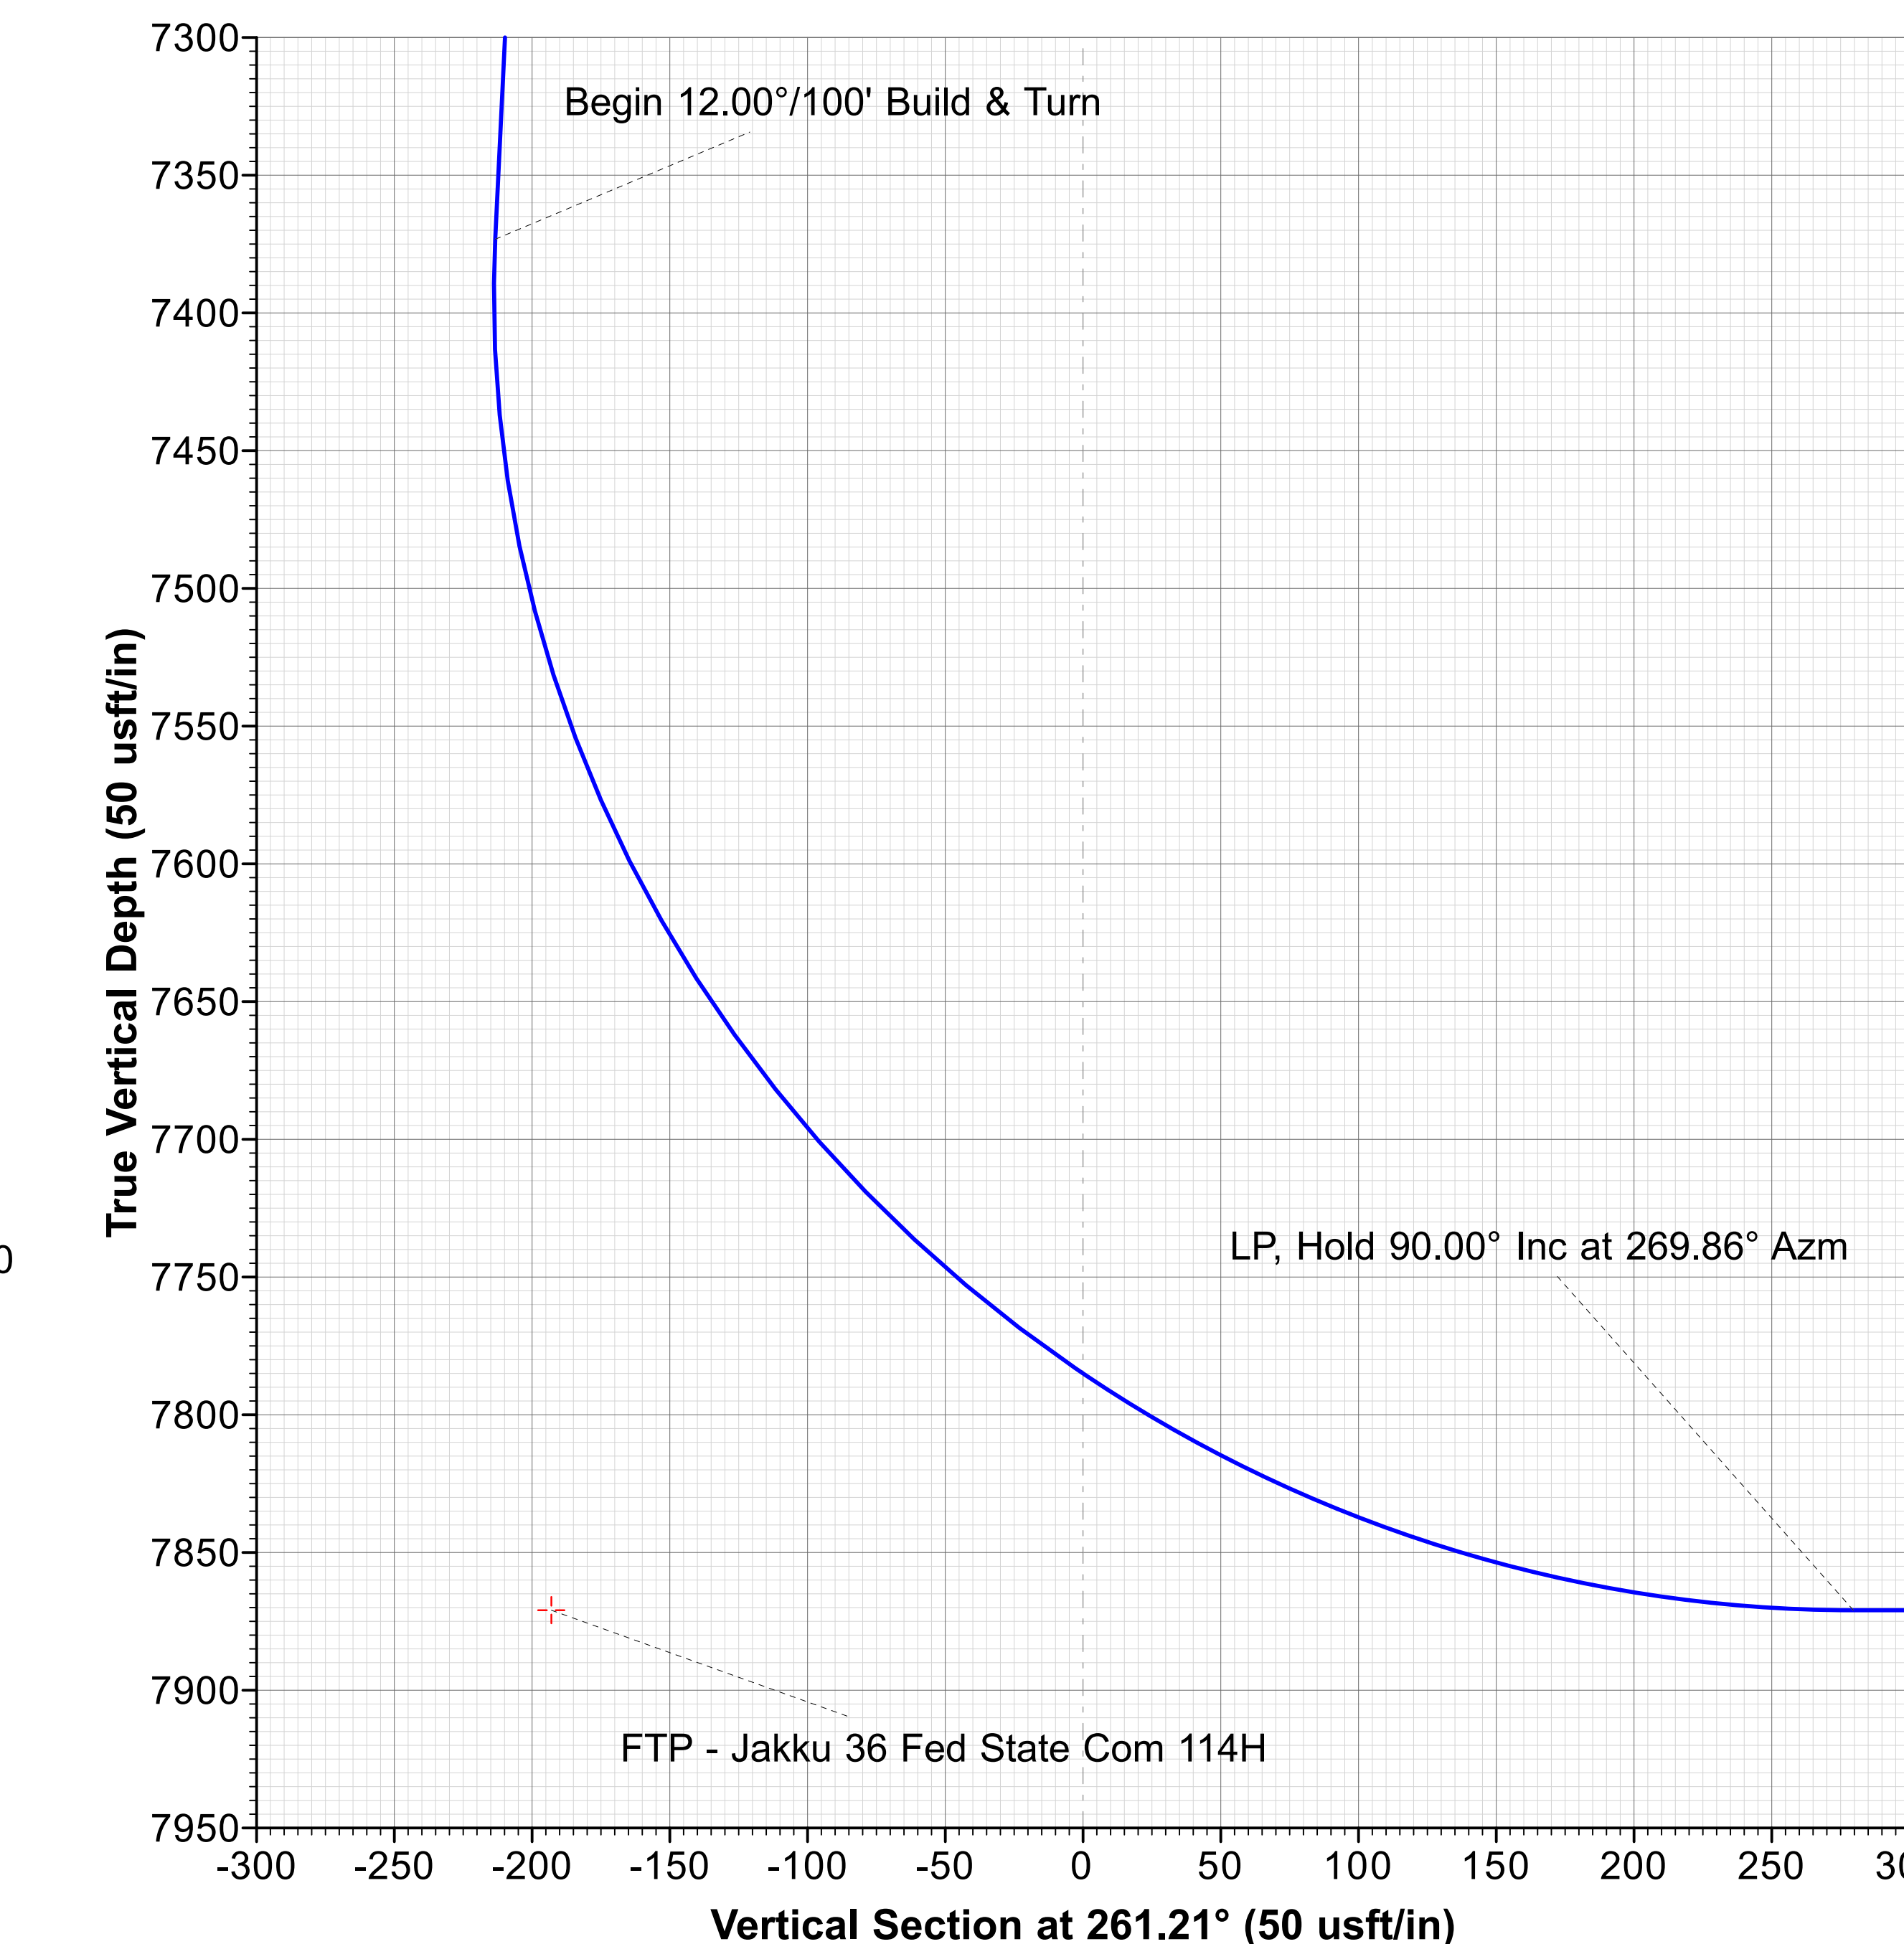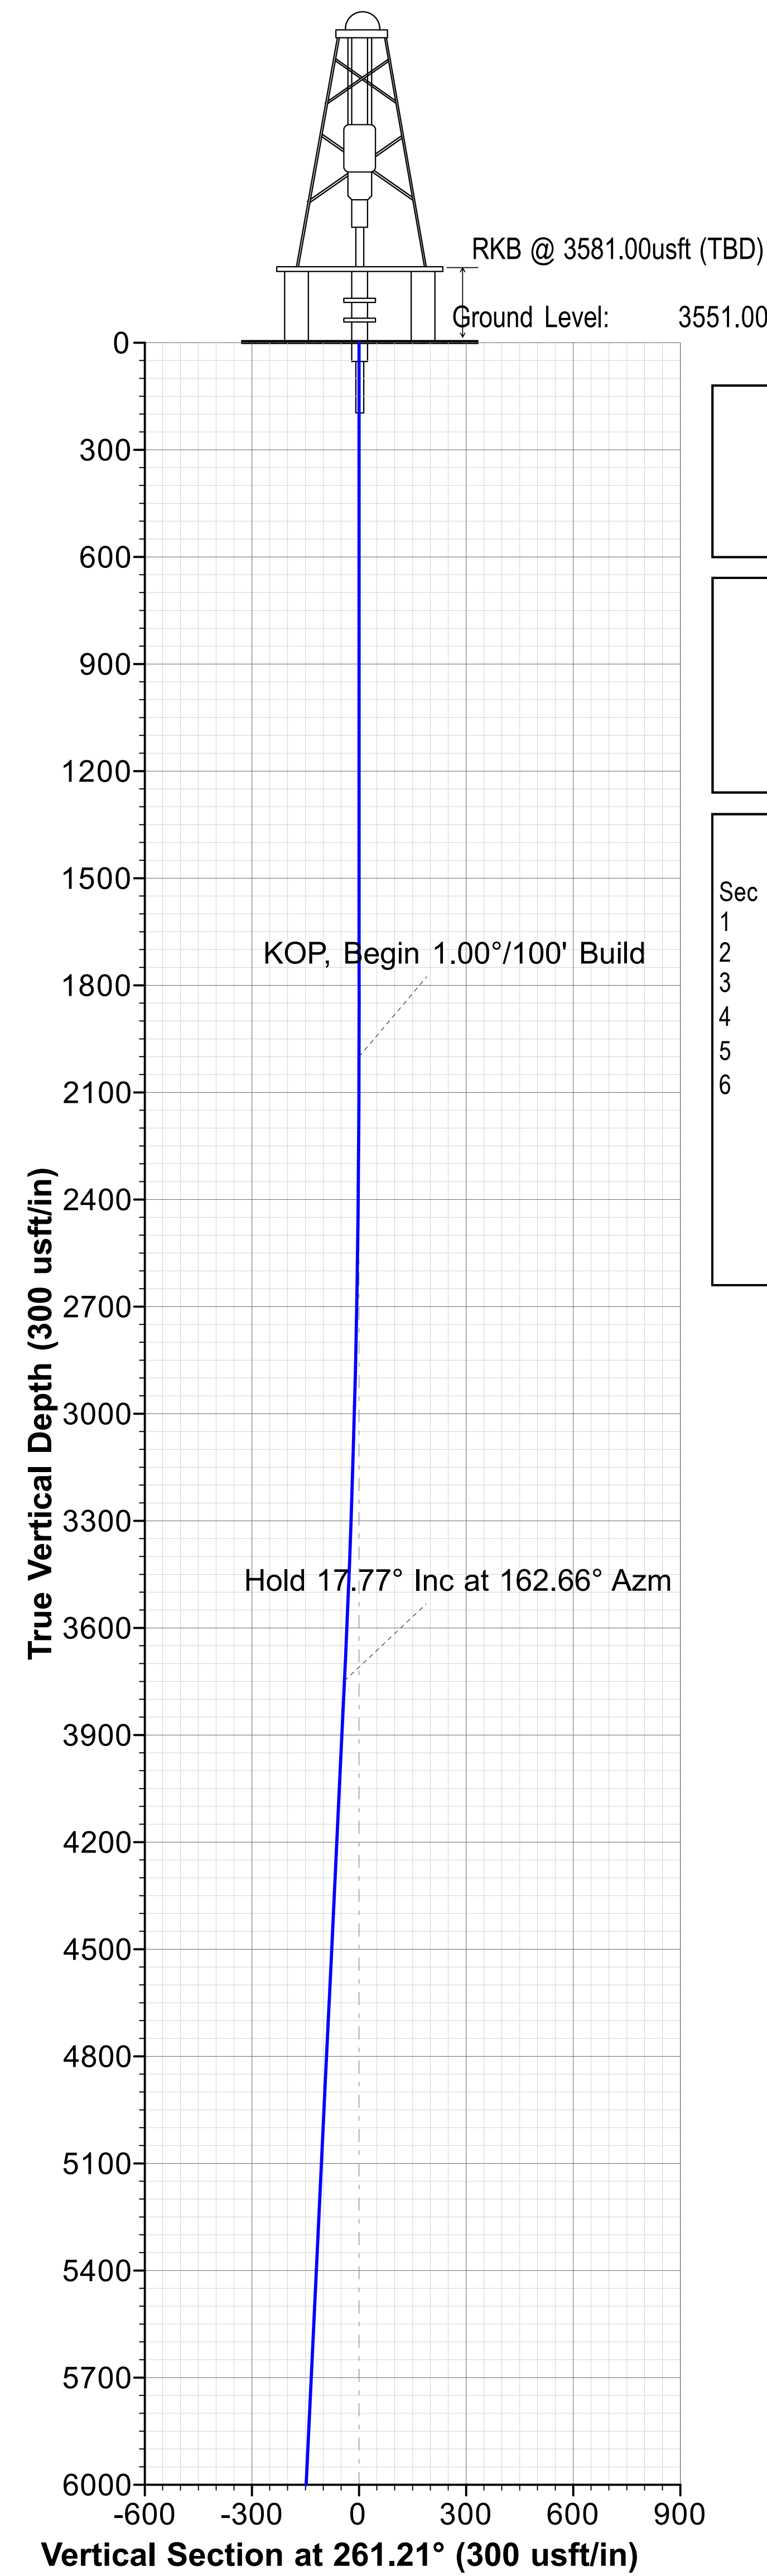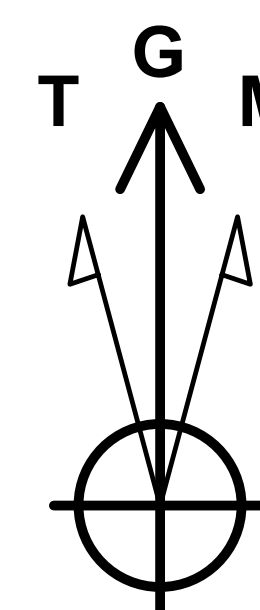

WELL DETAILS											
				Ground Level:		3551.00					
	+N/-S	+E/-W	Northing	Easting	Latitude	Longitude					
	0.00	0.00	619826.80	668905.40	32° 42' 11.736388 N	103° 55' 7.006754 W					
DESIGN TARGET DETAILS											
Name			TVD	+N/-S	+E/-W	Northing	Easting	Latitude	Longitude		
BHL - Jakku 36 Fed State Com 114H			7871.00	-1548.24	-10017.57	618278.56	658887.83	32° 41' 56.788845 N	103° 57' 4.310510 W		
FTP - Jakku 36 Fed State Com 114H			7871.00	-1522.02	430.50	618304.78	669335.90	32° 41' 56.659233 N	103° 55' 2.038393 W		
LTP - Jakku 36 Fed State Com 114H			7871.00	-1547.68	-9927.57	618279.12	658977.83	32° 41' 56.791176 N	103° 57' 3.257238 W		
SECTION DETAILS											
Sec	MD	Inc	Azi	TVD	+N/-S	+E/-W	Dleg	TFace	VSect	Target	Annotation
1	0.00	0.00	0.00	0.00	0.00	0.00	0.00	0.000	0.00		
2	2000.00	0.00	0.00	2000.00	0.00	0.00	0.00	0.000	0.00		KOP, Begin 1.00°/100' Build
3	3776.75	17.77	162.66	3748.41	-260.87	81.43	1.00	162.664	-40.63		Hold 17.77° Inc at 162.66° Azm
4	7583.17	17.77	162.66	7373.27	-1369.66	427.53	0.00	0.000	-213.32		Begin 12.00°/100' Build & Turn
5	8376.29	90.00	269.86	7871.00	-1523.22	-47.60	12.00	106.417	279.70		LP, Hold 90.00° Inc at 269.86° Azm
6	18346.29	90.00	269.86	7871.00	-1548.24	-10017.57	0.00	0.000	10136.51	BHL - Jakku 36 Fed State Com 114H	TD at 18346.29

Map System: US State Plane 1983
Datum: North American Datum 1983
Ellipsoid: GRS 1980
Zone Name: New Mexico Eastern Zone





Local Origin: Well Jakku 36 Fed State Com 114H, Grid North

Latitude: 32° 42' 11.736388 N
Longitude: 103° 55' 7.006754 W

Grid East: 668905.40
Grid North: 619826.80
Scale Factor: 1.000

Geomagnetic Model: MVHD
Sample Date: 18-Jun-23
Magnetic Declination: 6.893°
Dip Angle from Horizontal: 60.426°
Magnetic Field Strength: 47734.19288694nT

To convert a Magnetic Direction to a Grid Direction, Add 6.669°
To convert a Magnetic Direction to a True Direction, Add 6.893° East
To convert a True Direction to a Grid Direction, Subtract 0.224°

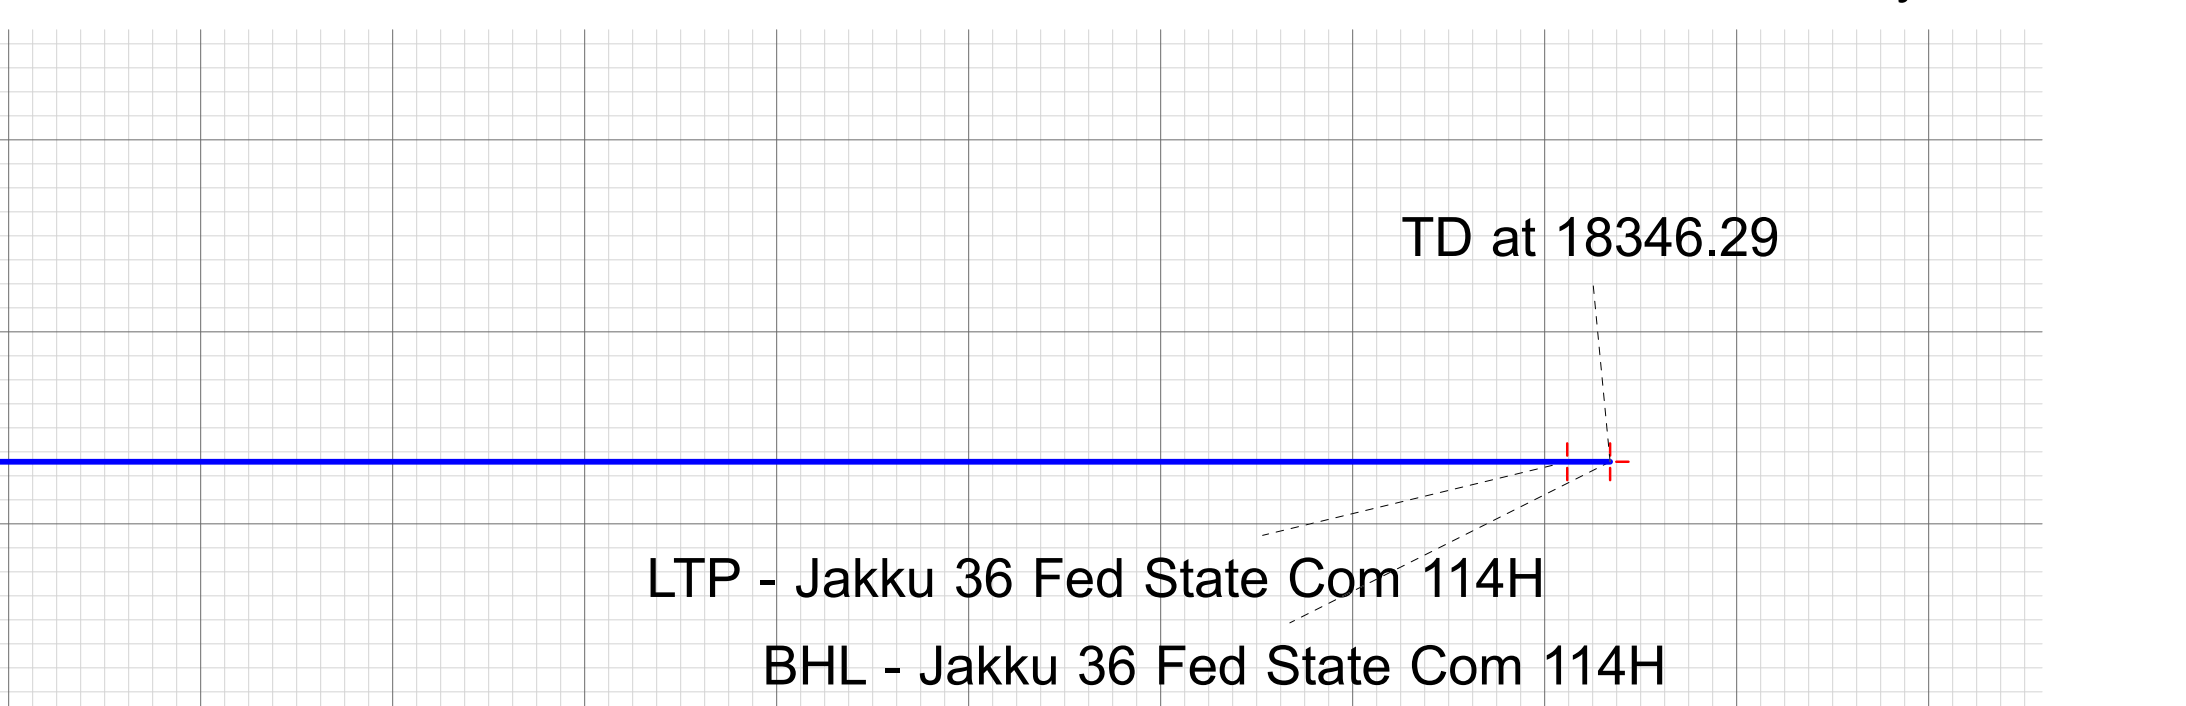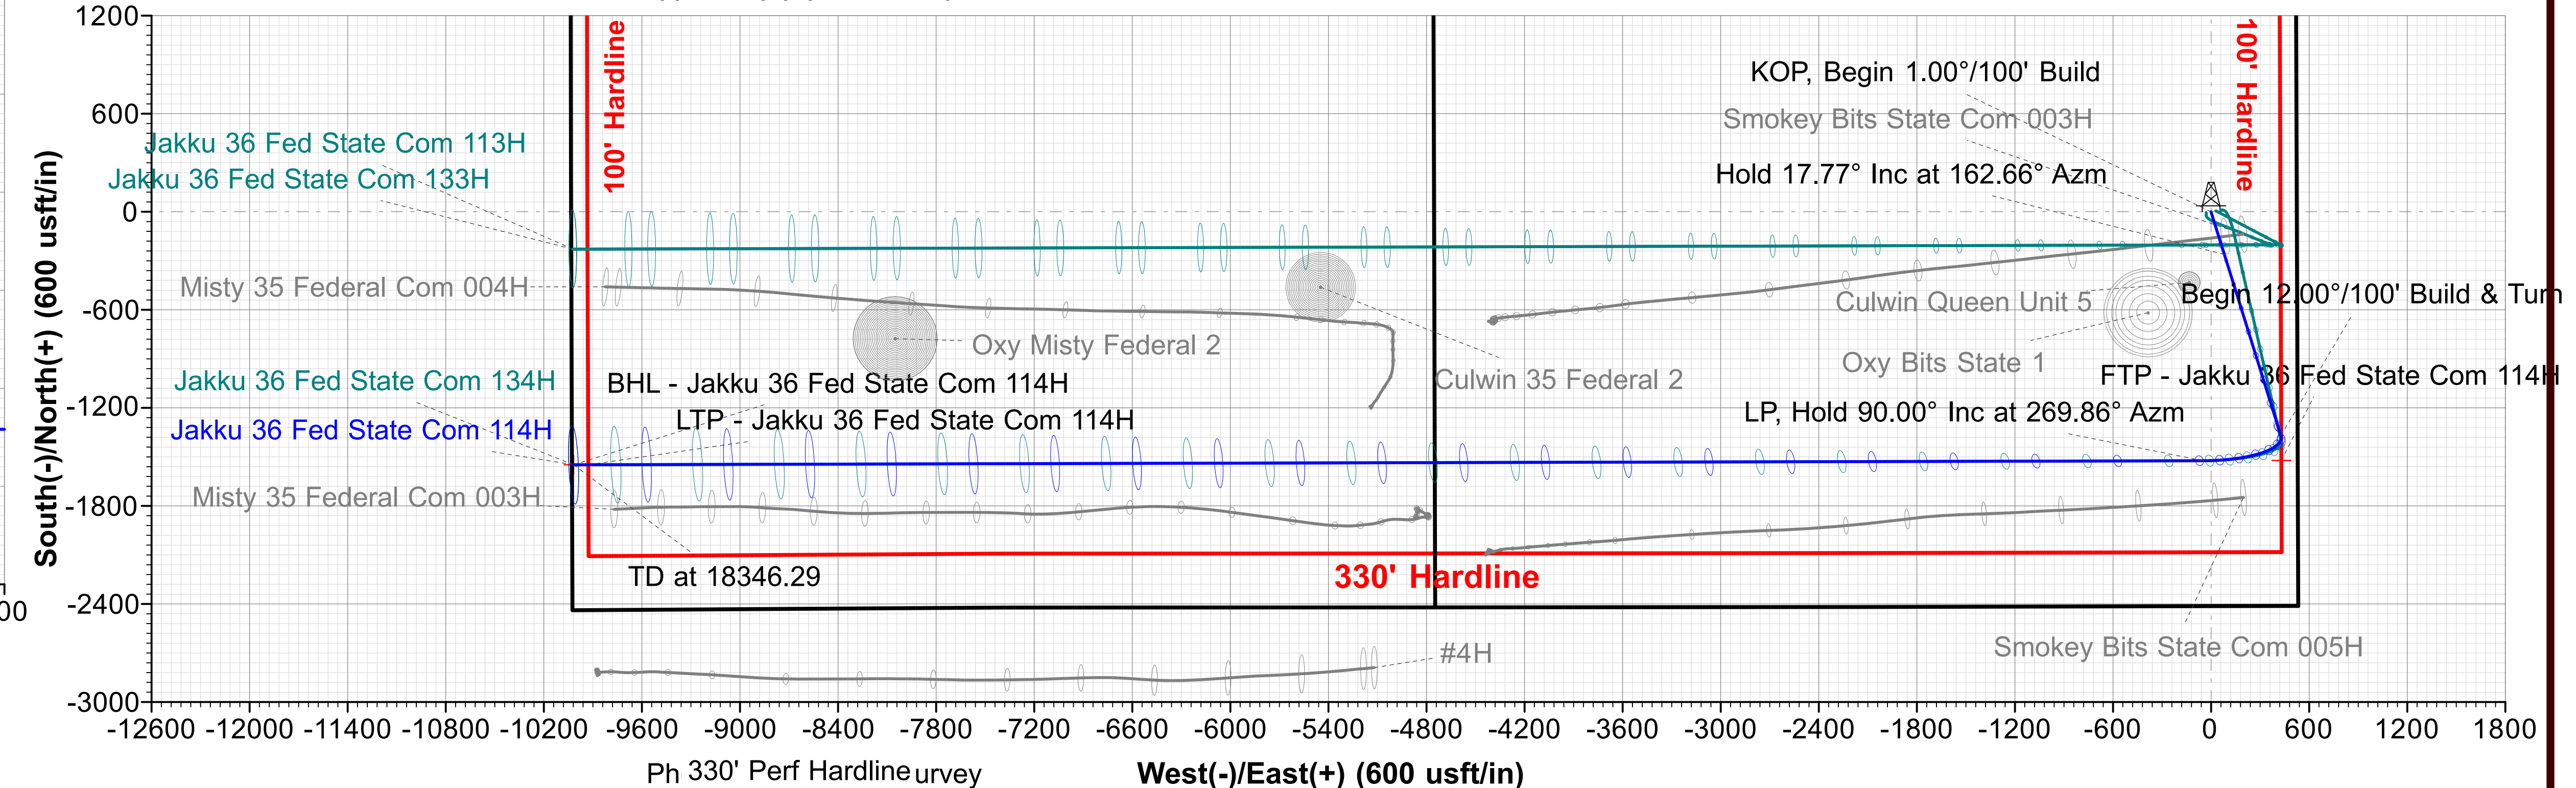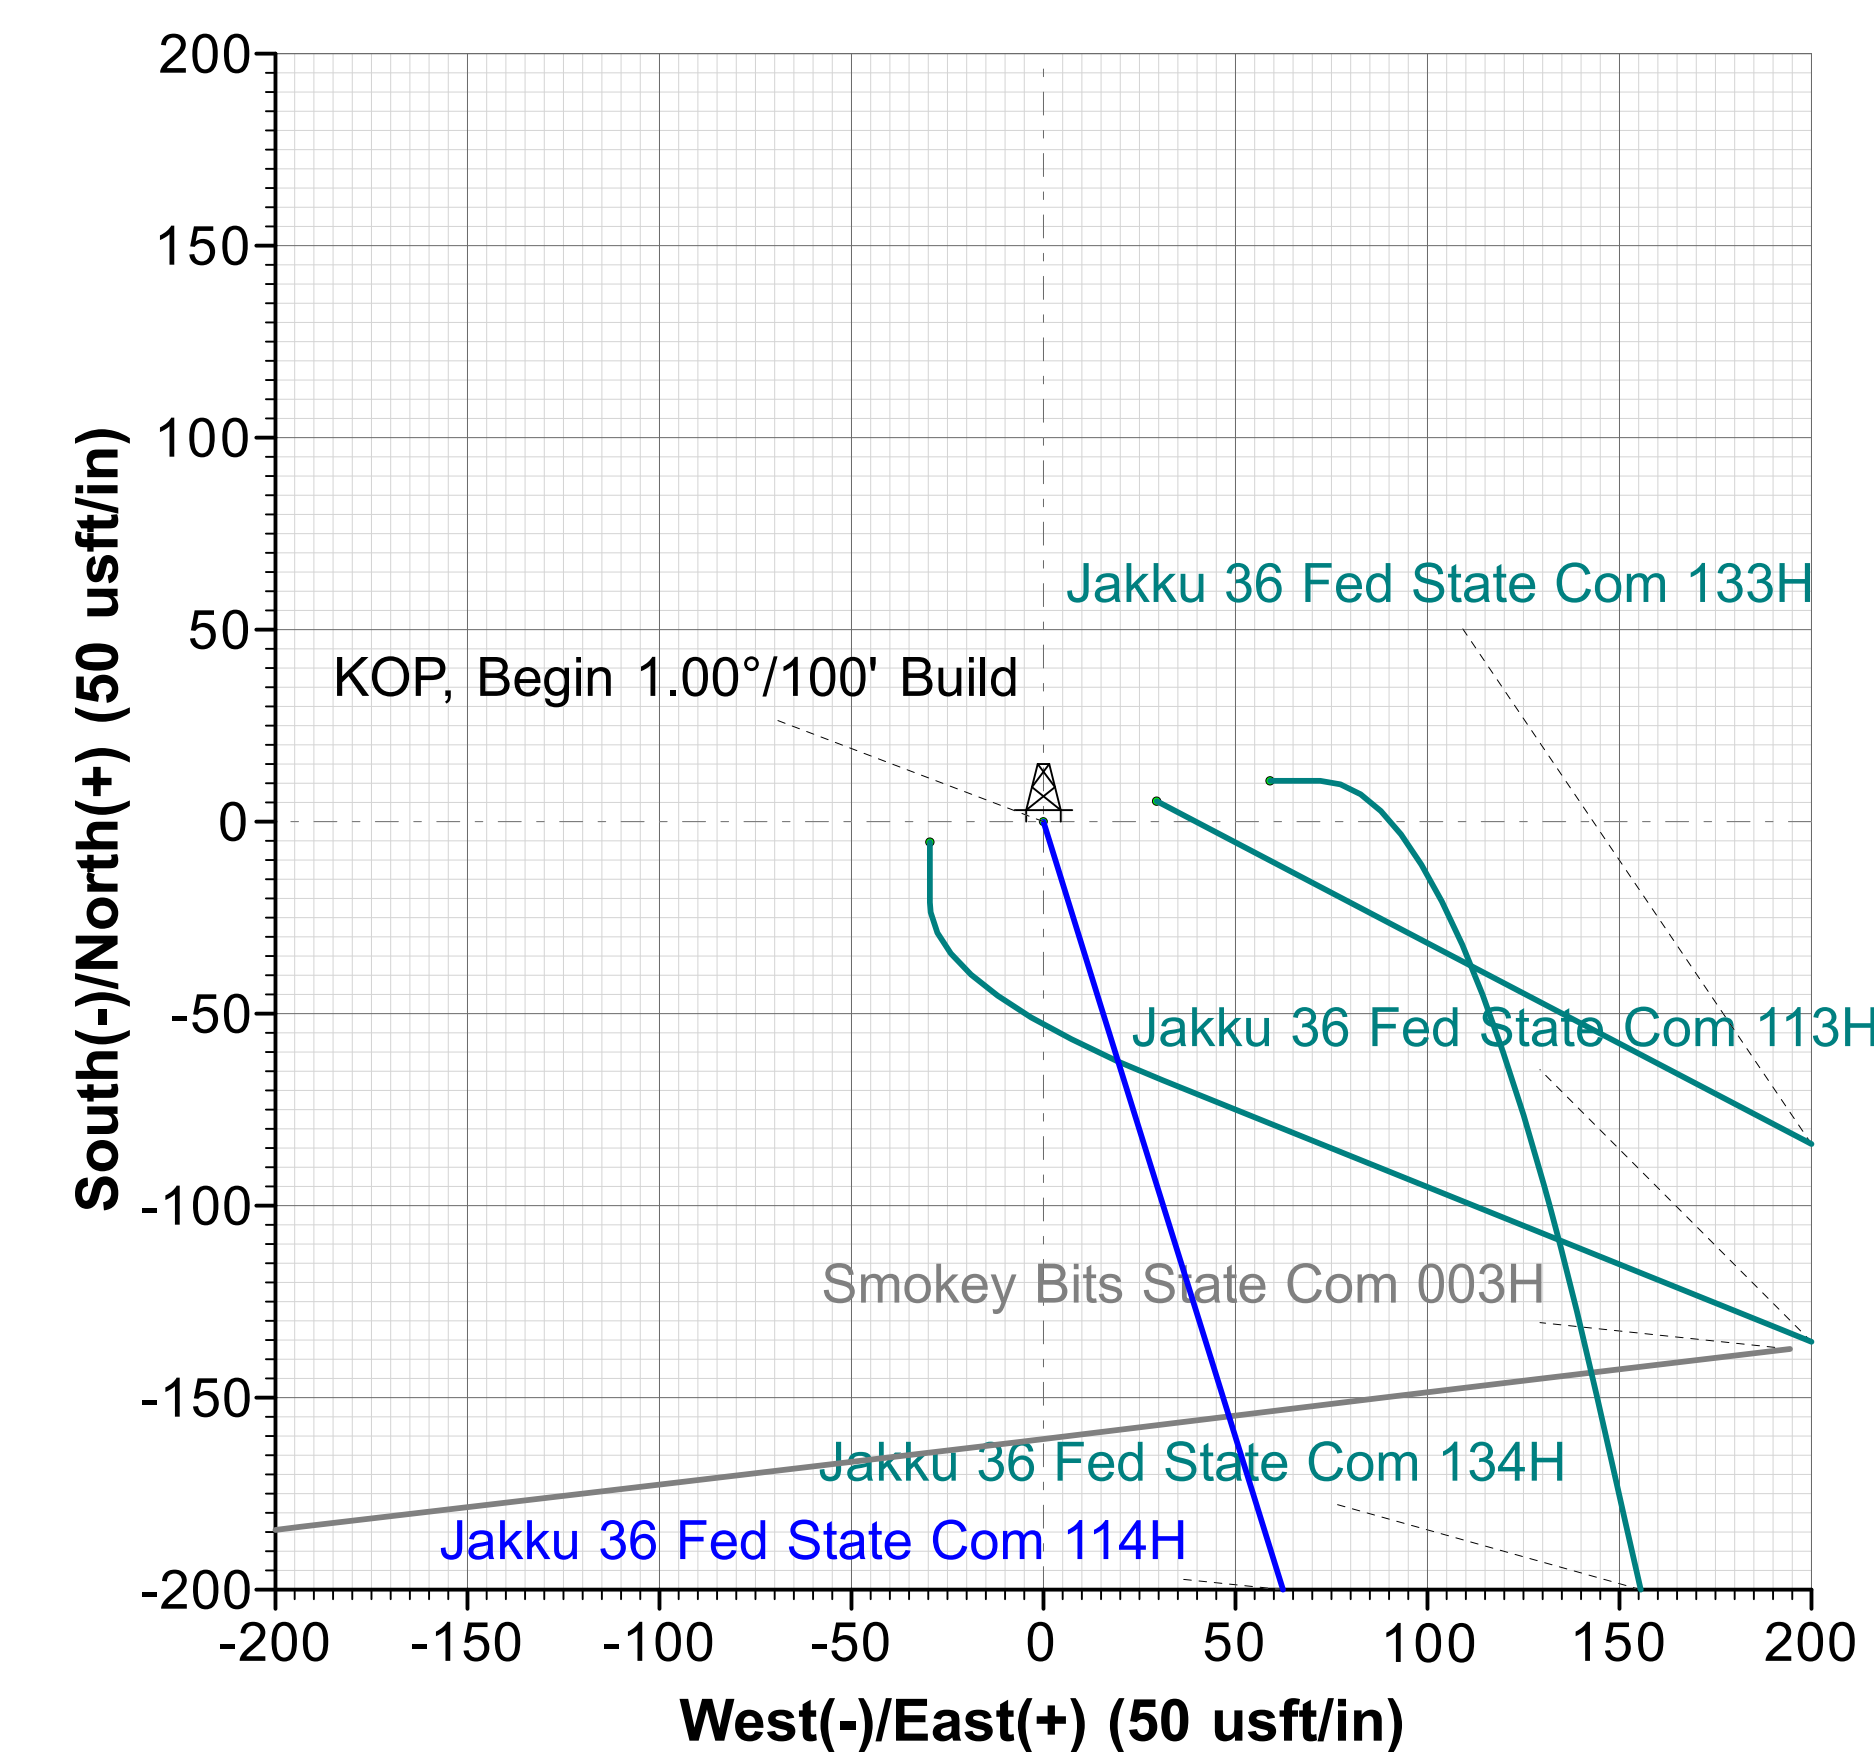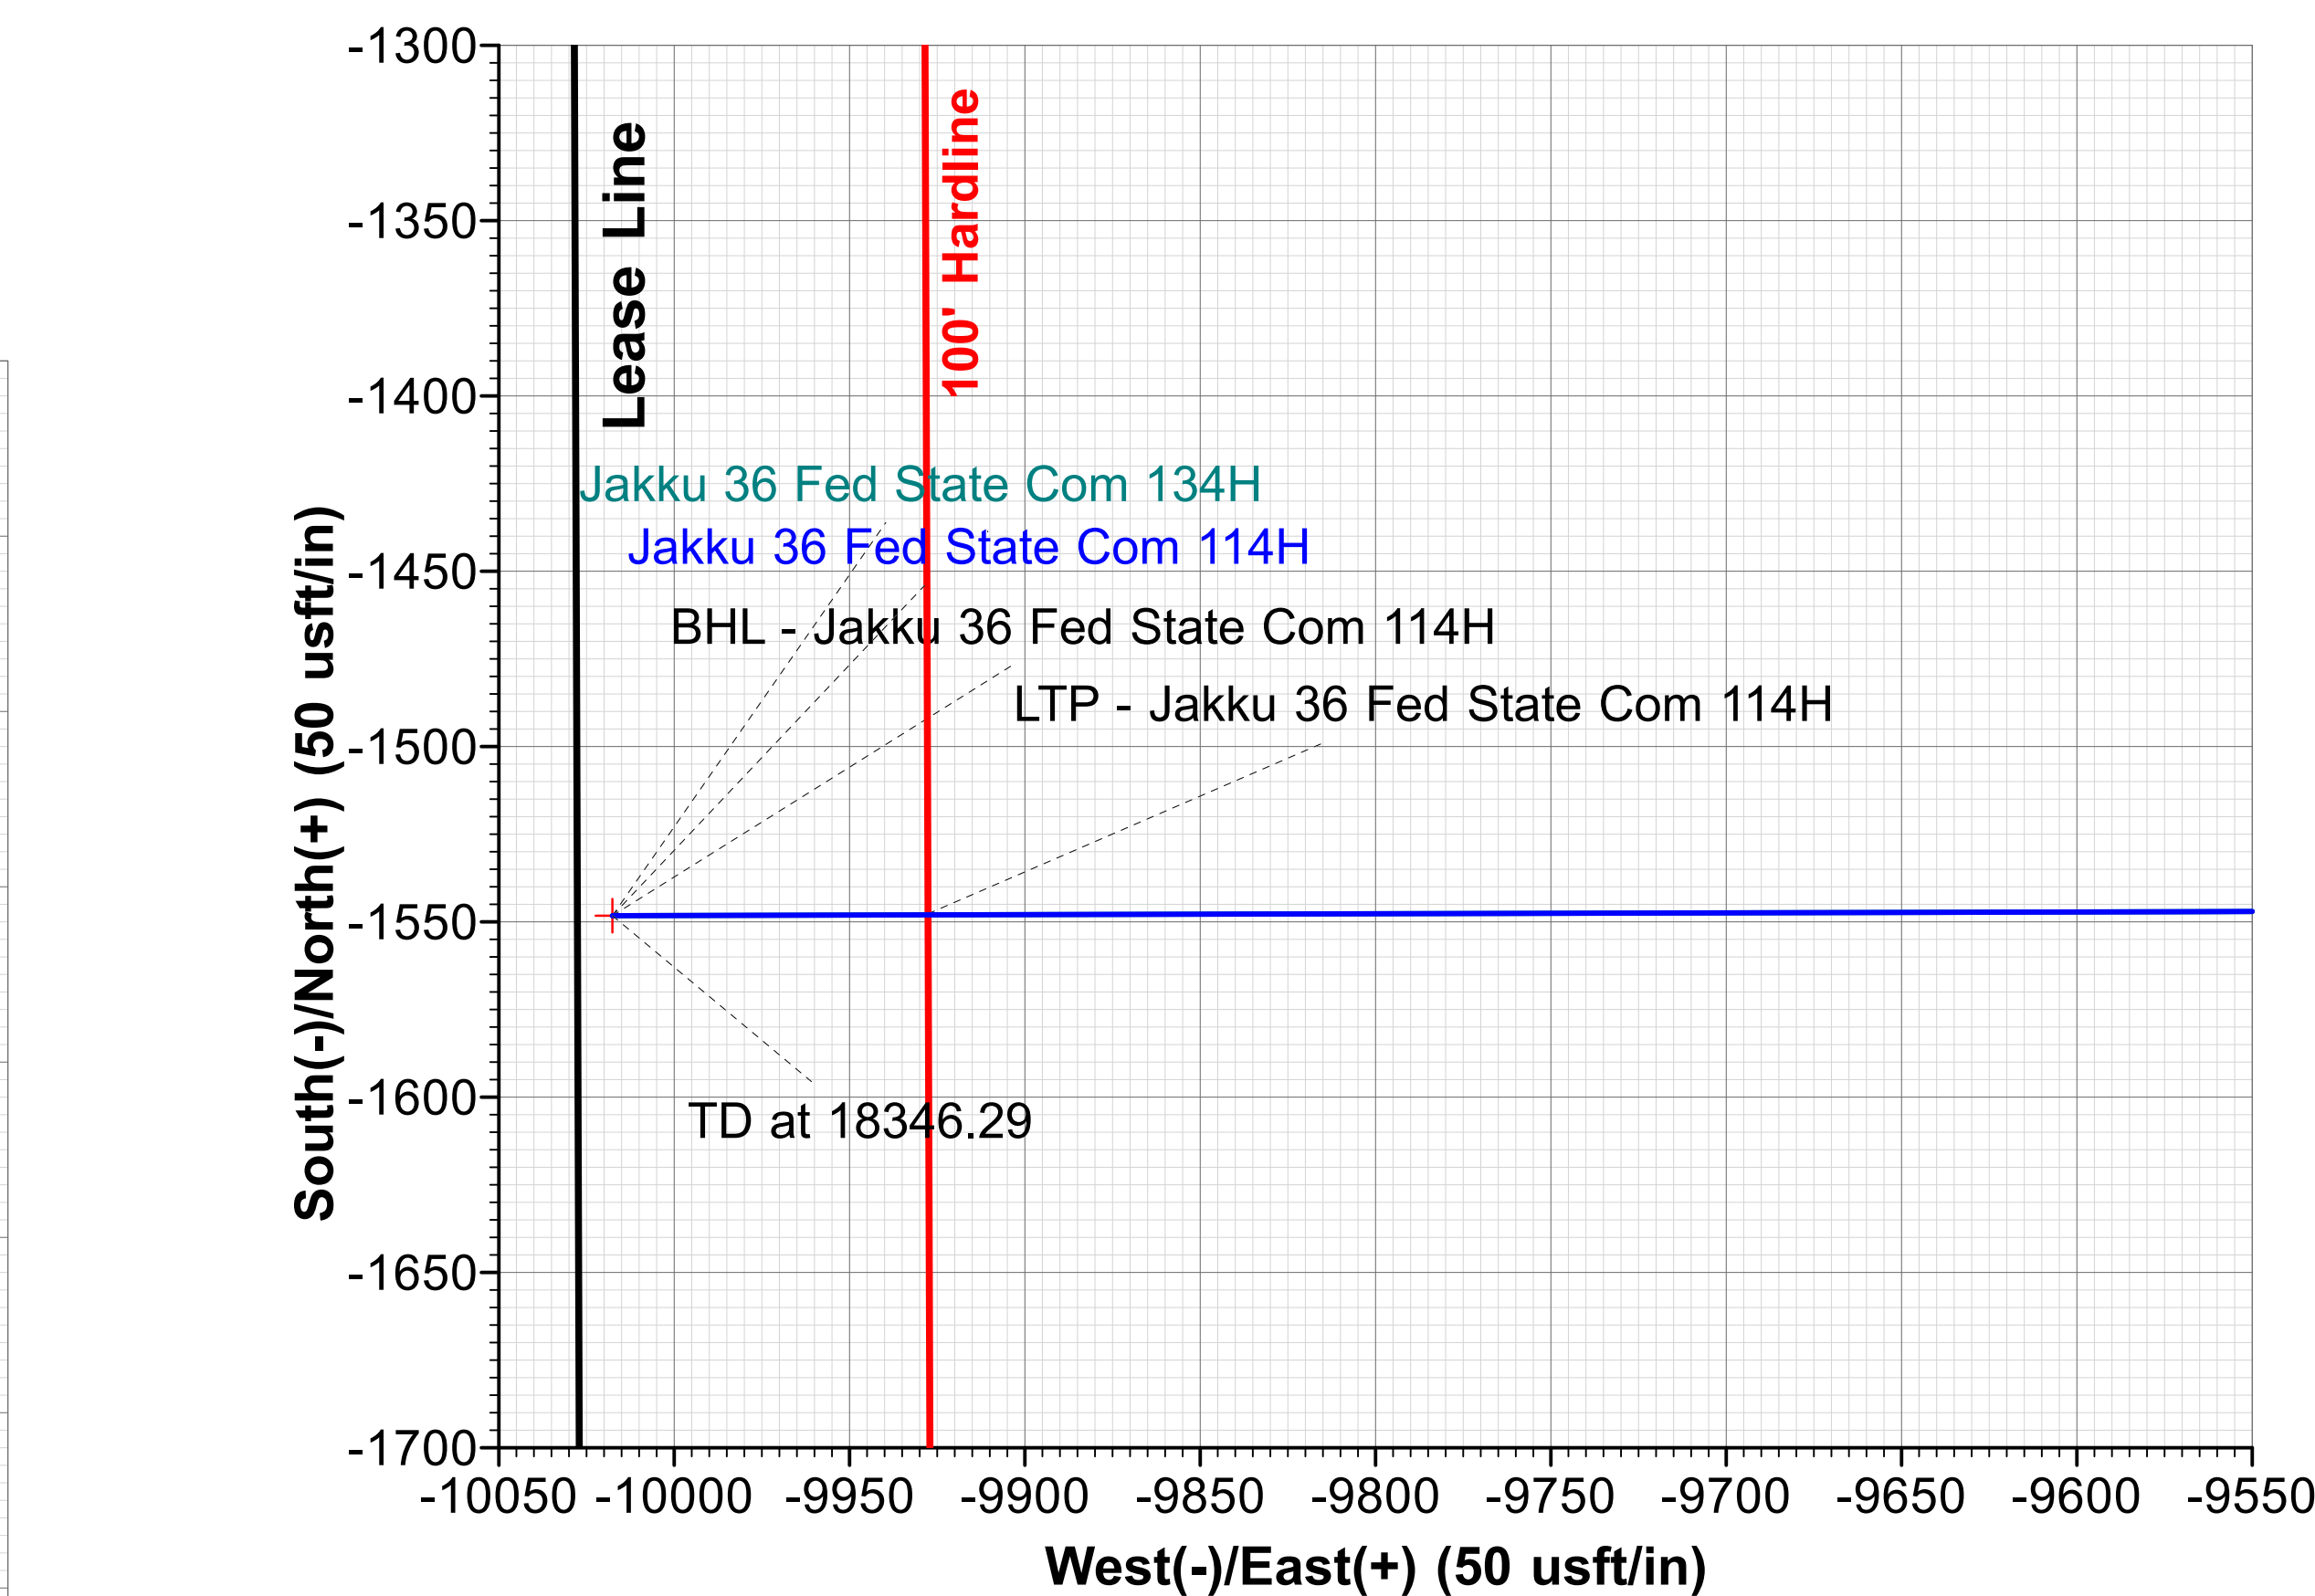



Permian Resources

Eddy County, NM (NAD83 - NME)

Jakku

Jakku 36 Fed State Com 114H

OH

Plan: Plan 1 04-17-23

Standard Planning Report

17 April, 2023

PERMIAN
RESOURCES



Phoenix
Planning Report

PERMIAN
RESOURCES

Database:	USAEDMDB	Local Co-ordinate Reference:	Well Jakku 36 Fed State Com 114H
Company:	Permian Resources	TVD Reference:	RKB @ 3581.00usft (TBD)
Project:	Eddy County, NM (NAD83 - NME)	MD Reference:	RKB @ 3581.00usft (TBD)
Site:	Jakku	North Reference:	Grid
Well:	Jakku 36 Fed State Com 114H	Survey Calculation Method:	Minimum Curvature
Wellbore:	OH		
Design:	Plan 1 04-17-23		

Project	Eddy County, NM (NAD83 - NME)		
Map System:	US State Plane 1983	System Datum:	Mean Sea Level
Geo Datum:	North American Datum 1983		
Map Zone:	New Mexico Eastern Zone		

Site	Jakku		
Site Position:	Northing:	622,046.97 usft	Latitude: 32° 42' 33.698253 N
From: Map	Easting:	669,081.46 usft	Longitude: 103° 55' 4.844568 W
Position Uncertainty:	0.00 usft	Slot Radius: 13-3/16 "	

Well	Jakku 36 Fed State Com 114H		
Well Position	+N/-S	0.00 usft	Northing: 619,826.80 usft
	+E/-W	0.00 usft	Easting: 668,905.40 usft
Position Uncertainty	1.00 usft	Wellhead Elevation:	usft
Grid Convergence:	0.224 °	Ground Level:	3,551.00 usft

Wellbore	OH				
Magnetics	Model Name	Sample Date	Declination (°)	Dip Angle (°)	Field Strength (nT)
	MVHD	2023-06-18	6.893	60.426	47,734.19288695

Design	Plan 1 04-17-23				
Audit Notes:					
Version:	Phase:	PLAN	Tie On Depth:	0.00	
Vertical Section:	Depth From (TVD) (usft)	+N/-S (usft)	+E/-W (usft)	Direction (°)	
	0.00	0.00	0.00	261.21	

Plan Survey Tool Program	Date	2023-04-17			
Depth From (usft)	Depth To (usft)	Survey (Wellbore)	Tool Name	Remarks	
1	0.00	18,346.29	Plan 1 04-17-23 (OH)	MWD+HRGM	
				OWSG MWD + HRGM	

Plan Sections										
Measured Depth (usft)	Inclination (°)	Azimuth (°)	Vertical Depth (usft)	+N/-S (usft)	+E/-W (usft)	Dogleg Rate (°/100usft)	Build Rate (°/100usft)	Turn Rate (°/100usft)	TFO (°)	Target
0.00	0.00	0.00	0.00	0.00	0.00	0.00	0.00	0.00	0.000	
2,000.00	0.00	0.00	2,000.00	0.00	0.00	0.00	0.00	0.00	0.000	
3,776.75	17.77	162.66	3,748.41	-260.87	81.43	1.00	1.00	0.00	162.664	
7,583.17	17.77	162.66	7,373.27	-1,369.66	427.53	0.00	0.00	0.00	0.000	
8,376.29	90.00	269.86	7,871.00	-1,523.22	-47.60	12.00	9.11	13.52	106.417	
18,346.29	90.00	269.86	7,871.00	-1,548.24	-10,017.57	0.00	0.00	0.00	0.000	BHL - Jakku 36 Fed S



Phoenix Planning Report

PERMIAN RESOURCES

Database:	USAEDMDB	Local Co-ordinate Reference:	Well Jakku 36 Fed State Com 114H
Company:	Permian Resources	TVD Reference:	RKB @ 3581.00usft (TBD)
Project:	Eddy County, NM (NAD83 - NME)	MD Reference:	RKB @ 3581.00usft (TBD)
Site:	Jakku	North Reference:	Grid
Well:	Jakku 36 Fed State Com 114H	Survey Calculation Method:	Minimum Curvature
Wellbore:	OH		
Design:	Plan 1 04-17-23		

Planned Survey									
Measured Depth (usft)	Inclination (°)	Azimuth (°)	Vertical Depth (usft)	+N/-S (usft)	+E/-W (usft)	Vertical Section (usft)	Dogleg Rate (°/100usft)	Build Rate (°/100usft)	Turn Rate (°/100usft)
0.00	0.00	0.00	0.00	0.00	0.00	0.00	0.00	0.00	0.00
2,000.00	0.00	0.00	2,000.00	0.00	0.00	0.00	0.00	0.00	0.00
KOP, Begin 1.00°/100' Build									
2,100.00	1.00	162.66	2,099.99	-0.83	0.26	-0.13	1.00	1.00	0.00
2,200.00	2.00	162.66	2,199.96	-3.33	1.04	-0.52	1.00	1.00	0.00
2,300.00	3.00	162.66	2,299.86	-7.50	2.34	-1.17	1.00	1.00	0.00
2,400.00	4.00	162.66	2,399.68	-13.32	4.16	-2.07	1.00	1.00	0.00
2,500.00	5.00	162.66	2,499.37	-20.81	6.50	-3.24	1.00	1.00	0.00
2,600.00	6.00	162.66	2,598.90	-29.96	9.35	-4.67	1.00	1.00	0.00
2,700.00	7.00	162.66	2,698.26	-40.77	12.73	-6.35	1.00	1.00	0.00
2,800.00	8.00	162.66	2,797.40	-53.23	16.61	-8.29	1.00	1.00	0.00
2,900.00	9.00	162.66	2,896.30	-67.34	21.02	-10.49	1.00	1.00	0.00
3,000.00	10.00	162.66	2,994.93	-83.09	25.94	-12.94	1.00	1.00	0.00
3,100.00	11.00	162.66	3,093.26	-100.49	31.37	-15.65	1.00	1.00	0.00
3,200.00	12.00	162.66	3,191.25	-119.52	37.31	-18.61	1.00	1.00	0.00
3,300.00	13.00	162.66	3,288.87	-140.18	43.76	-21.83	1.00	1.00	0.00
3,400.00	14.00	162.66	3,386.11	-162.46	50.71	-25.30	1.00	1.00	0.00
3,500.00	15.00	162.66	3,482.92	-186.36	58.17	-29.02	1.00	1.00	0.00
3,600.00	16.00	162.66	3,579.29	-211.87	66.13	-33.00	1.00	1.00	0.00
3,700.00	17.00	162.66	3,675.17	-238.98	74.60	-37.22	1.00	1.00	0.00
3,776.75	17.77	162.66	3,748.41	-260.87	81.43	-40.63	1.00	1.00	0.00
Hold 17.77° Inc at 162.66° Azm									
3,800.00	17.77	162.66	3,770.55	-267.64	83.54	-41.68	0.00	0.00	0.00
3,900.00	17.77	162.66	3,865.78	-296.77	92.64	-46.22	0.00	0.00	0.00
4,000.00	17.77	162.66	3,961.01	-325.90	101.73	-50.76	0.00	0.00	0.00
4,100.00	17.77	162.66	4,056.24	-355.03	110.82	-55.29	0.00	0.00	0.00
4,200.00	17.77	162.66	4,151.47	-384.16	119.91	-59.83	0.00	0.00	0.00
4,300.00	17.77	162.66	4,246.70	-413.29	129.01	-64.37	0.00	0.00	0.00
4,400.00	17.77	162.66	4,341.93	-442.42	138.10	-68.90	0.00	0.00	0.00
4,500.00	17.77	162.66	4,437.16	-471.55	147.19	-73.44	0.00	0.00	0.00
4,600.00	17.77	162.66	4,532.39	-500.68	156.29	-77.98	0.00	0.00	0.00
4,700.00	17.77	162.66	4,627.62	-529.81	165.38	-82.51	0.00	0.00	0.00
4,800.00	17.77	162.66	4,722.85	-558.94	174.47	-87.05	0.00	0.00	0.00
4,900.00	17.77	162.66	4,818.08	-588.07	183.56	-91.59	0.00	0.00	0.00
5,000.00	17.77	162.66	4,913.31	-617.20	192.66	-96.12	0.00	0.00	0.00
5,100.00	17.77	162.66	5,008.54	-646.33	201.75	-100.66	0.00	0.00	0.00
5,200.00	17.77	162.66	5,103.77	-675.46	210.84	-105.20	0.00	0.00	0.00
5,300.00	17.77	162.66	5,199.01	-704.59	219.93	-109.74	0.00	0.00	0.00
5,400.00	17.77	162.66	5,294.24	-733.72	229.03	-114.27	0.00	0.00	0.00
5,500.00	17.77	162.66	5,389.47	-762.85	238.12	-118.81	0.00	0.00	0.00
5,600.00	17.77	162.66	5,484.70	-791.97	247.21	-123.35	0.00	0.00	0.00
5,700.00	17.77	162.66	5,579.93	-821.10	256.30	-127.88	0.00	0.00	0.00
5,800.00	17.77	162.66	5,675.16	-850.23	265.40	-132.42	0.00	0.00	0.00
5,900.00	17.77	162.66	5,770.39	-879.36	274.49	-136.96	0.00	0.00	0.00
6,000.00	17.77	162.66	5,865.62	-908.49	283.58	-141.49	0.00	0.00	0.00
6,100.00	17.77	162.66	5,960.85	-937.62	292.67	-146.03	0.00	0.00	0.00
6,200.00	17.77	162.66	6,056.08	-966.75	301.77	-150.57	0.00	0.00	0.00
6,300.00	17.77	162.66	6,151.31	-995.88	310.86	-155.10	0.00	0.00	0.00
6,400.00	17.77	162.66	6,246.54	-1,025.01	319.95	-159.64	0.00	0.00	0.00
6,500.00	17.77	162.66	6,341.77	-1,054.14	329.05	-164.18	0.00	0.00	0.00
6,600.00	17.77	162.66	6,437.00	-1,083.27	338.14	-168.71	0.00	0.00	0.00
6,700.00	17.77	162.66	6,532.23	-1,112.40	347.23	-173.25	0.00	0.00	0.00
6,800.00	17.77	162.66	6,627.46	-1,141.53	356.32	-177.79	0.00	0.00	0.00



Phoenix Planning Report

PERMIAN RESOURCES

Database:	USAEDMDB	Local Co-ordinate Reference:	Well Jakku 36 Fed State Com 114H
Company:	Permian Resources	TVD Reference:	RKB @ 3581.00usft (TBD)
Project:	Eddy County, NM (NAD83 - NME)	MD Reference:	RKB @ 3581.00usft (TBD)
Site:	Jakku	North Reference:	Grid
Well:	Jakku 36 Fed State Com 114H	Survey Calculation Method:	Minimum Curvature
Wellbore:	OH		
Design:	Plan 1 04-17-23		

Planned Survey									
Measured Depth (usft)	Inclination (°)	Azimuth (°)	Vertical Depth (usft)	+N/-S (usft)	+E/-W (usft)	Vertical Section (usft)	Dogleg Rate (°/100usft)	Build Rate (°/100usft)	Turn Rate (°/100usft)
6,900.00	17.77	162.66	6,722.69	-1,170.66	365.42	-182.32	0.00	0.00	0.00
7,000.00	17.77	162.66	6,817.92	-1,199.79	374.51	-186.86	0.00	0.00	0.00
7,100.00	17.77	162.66	6,913.15	-1,228.92	383.60	-191.40	0.00	0.00	0.00
7,200.00	17.77	162.66	7,008.38	-1,258.05	392.69	-195.93	0.00	0.00	0.00
7,300.00	17.77	162.66	7,103.61	-1,287.18	401.79	-200.47	0.00	0.00	0.00
7,400.00	17.77	162.66	7,198.84	-1,316.30	410.88	-205.01	0.00	0.00	0.00
7,500.00	17.77	162.66	7,294.07	-1,345.43	419.97	-209.54	0.00	0.00	0.00
7,583.17	17.77	162.66	7,373.27	-1,369.66	427.53	-213.32	0.00	0.00	0.00
Begin 12.00°/100' Build & Turn									
7,600.00	17.30	169.19	7,389.32	-1,374.57	428.77	-213.79	12.00	-2.77	38.78
7,700.00	19.12	207.85	7,484.65	-1,403.77	423.89	-204.50	12.00	1.82	38.66
7,800.00	26.67	232.31	7,576.91	-1,432.07	398.38	-174.98	12.00	7.55	24.45
7,900.00	36.55	245.47	7,662.07	-1,458.25	353.37	-126.49	12.00	9.88	13.16
8,000.00	47.32	253.46	7,736.41	-1,481.17	290.82	-61.18	12.00	10.77	7.99
FTP - Jakku 36 Fed State Com 114H									
8,100.00	58.47	259.03	7,796.67	-1,499.81	213.47	18.12	12.00	11.15	5.57
8,200.00	69.81	263.39	7,840.23	-1,513.37	124.69	107.93	12.00	11.34	4.36
8,300.00	81.25	267.16	7,865.18	-1,521.25	28.36	204.33	12.00	11.44	3.76
8,376.29	90.00	269.86	7,871.00	-1,523.22	-47.60	279.70	12.00	11.47	3.54
LP, Hold 90.00° Inc at 269.86° Azm									
8,400.00	90.00	269.86	7,871.00	-1,523.28	-71.31	303.14	0.00	0.00	0.00
8,500.00	90.00	269.86	7,871.00	-1,523.53	-171.31	402.00	0.00	0.00	0.00
8,600.00	90.00	269.86	7,871.00	-1,523.78	-271.31	500.87	0.00	0.00	0.00
8,700.00	90.00	269.86	7,871.00	-1,524.03	-371.31	599.73	0.00	0.00	0.00
8,800.00	90.00	269.86	7,871.00	-1,524.28	-471.31	698.60	0.00	0.00	0.00
8,900.00	90.00	269.86	7,871.00	-1,524.53	-571.31	797.46	0.00	0.00	0.00
9,000.00	90.00	269.86	7,871.00	-1,524.79	-671.31	896.33	0.00	0.00	0.00
9,100.00	90.00	269.86	7,871.00	-1,525.04	-771.31	995.19	0.00	0.00	0.00
9,200.00	90.00	269.86	7,871.00	-1,525.29	-871.31	1,094.06	0.00	0.00	0.00
9,300.00	90.00	269.86	7,871.00	-1,525.54	-971.31	1,192.92	0.00	0.00	0.00
9,400.00	90.00	269.86	7,871.00	-1,525.79	-1,071.31	1,291.79	0.00	0.00	0.00
9,500.00	90.00	269.86	7,871.00	-1,526.04	-1,171.31	1,390.65	0.00	0.00	0.00
9,600.00	90.00	269.86	7,871.00	-1,526.29	-1,271.31	1,489.52	0.00	0.00	0.00
9,700.00	90.00	269.86	7,871.00	-1,526.54	-1,371.31	1,588.38	0.00	0.00	0.00
9,800.00	90.00	269.86	7,871.00	-1,526.79	-1,471.31	1,687.24	0.00	0.00	0.00
9,900.00	90.00	269.86	7,871.00	-1,527.04	-1,571.31	1,786.11	0.00	0.00	0.00
10,000.00	90.00	269.86	7,871.00	-1,527.29	-1,671.31	1,884.97	0.00	0.00	0.00
10,100.00	90.00	269.86	7,871.00	-1,527.55	-1,771.31	1,983.84	0.00	0.00	0.00
10,200.00	90.00	269.86	7,871.00	-1,527.80	-1,871.31	2,082.70	0.00	0.00	0.00
10,300.00	90.00	269.86	7,871.00	-1,528.05	-1,971.31	2,181.57	0.00	0.00	0.00
10,400.00	90.00	269.86	7,871.00	-1,528.30	-2,071.31	2,280.43	0.00	0.00	0.00
10,500.00	90.00	269.86	7,871.00	-1,528.55	-2,171.31	2,379.30	0.00	0.00	0.00
10,600.00	90.00	269.86	7,871.00	-1,528.80	-2,271.30	2,478.16	0.00	0.00	0.00
10,700.00	90.00	269.86	7,871.00	-1,529.05	-2,371.30	2,577.03	0.00	0.00	0.00
10,800.00	90.00	269.86	7,871.00	-1,529.30	-2,471.30	2,675.89	0.00	0.00	0.00
10,900.00	90.00	269.86	7,871.00	-1,529.55	-2,571.30	2,774.76	0.00	0.00	0.00
11,000.00	90.00	269.86	7,871.00	-1,529.80	-2,671.30	2,873.62	0.00	0.00	0.00
11,100.00	90.00	269.86	7,871.00	-1,530.06	-2,771.30	2,972.49	0.00	0.00	0.00
11,200.00	90.00	269.86	7,871.00	-1,530.31	-2,871.30	3,071.35	0.00	0.00	0.00
11,300.00	90.00	269.86	7,871.00	-1,530.56	-2,971.30	3,170.21	0.00	0.00	0.00
11,400.00	90.00	269.86	7,871.00	-1,530.81	-3,071.30	3,269.08	0.00	0.00	0.00
11,500.00	90.00	269.86	7,871.00	-1,531.06	-3,171.30	3,367.94	0.00	0.00	0.00
11,600.00	90.00	269.86	7,871.00	-1,531.31	-3,271.30	3,466.81	0.00	0.00	0.00



Phoenix Planning Report

PERMIAN RESOURCES

Database:	USAEDMDB	Local Co-ordinate Reference:	Well Jakku 36 Fed State Com 114H
Company:	Permian Resources	TVD Reference:	RKB @ 3581.00usft (TBD)
Project:	Eddy County, NM (NAD83 - NME)	MD Reference:	RKB @ 3581.00usft (TBD)
Site:	Jakku	North Reference:	Grid
Well:	Jakku 36 Fed State Com 114H	Survey Calculation Method:	Minimum Curvature
Wellbore:	OH		
Design:	Plan 1 04-17-23		

Planned Survey										
Measured Depth (usft)	Inclination (°)	Azimuth (°)	Vertical Depth (usft)	+N/-S (usft)	+E/-W (usft)	Vertical Section (usft)	Dogleg Rate (°/100usft)	Build Rate (°/100usft)	Turn Rate (°/100usft)	
11,700.00	90.00	269.86	7,871.00	-1,531.56	-3,371.30	3,565.67	0.00	0.00	0.00	
11,800.00	90.00	269.86	7,871.00	-1,531.81	-3,471.30	3,664.54	0.00	0.00	0.00	
11,900.00	90.00	269.86	7,871.00	-1,532.06	-3,571.30	3,763.40	0.00	0.00	0.00	
12,000.00	90.00	269.86	7,871.00	-1,532.31	-3,671.30	3,862.27	0.00	0.00	0.00	
12,100.00	90.00	269.86	7,871.00	-1,532.56	-3,771.30	3,961.13	0.00	0.00	0.00	
12,200.00	90.00	269.86	7,871.00	-1,532.82	-3,871.30	4,060.00	0.00	0.00	0.00	
12,300.00	90.00	269.86	7,871.00	-1,533.07	-3,971.30	4,158.86	0.00	0.00	0.00	
12,400.00	90.00	269.86	7,871.00	-1,533.32	-4,071.30	4,257.73	0.00	0.00	0.00	
12,500.00	90.00	269.86	7,871.00	-1,533.57	-4,171.30	4,356.59	0.00	0.00	0.00	
12,600.00	90.00	269.86	7,871.00	-1,533.82	-4,271.30	4,455.46	0.00	0.00	0.00	
12,700.00	90.00	269.86	7,871.00	-1,534.07	-4,371.30	4,554.32	0.00	0.00	0.00	
12,800.00	90.00	269.86	7,871.00	-1,534.32	-4,471.30	4,653.19	0.00	0.00	0.00	
12,900.00	90.00	269.86	7,871.00	-1,534.57	-4,571.30	4,752.05	0.00	0.00	0.00	
13,000.00	90.00	269.86	7,871.00	-1,534.82	-4,671.30	4,850.91	0.00	0.00	0.00	
13,100.00	90.00	269.86	7,871.00	-1,535.07	-4,771.30	4,949.78	0.00	0.00	0.00	
13,200.00	90.00	269.86	7,871.00	-1,535.33	-4,871.30	5,048.64	0.00	0.00	0.00	
13,300.00	90.00	269.86	7,871.00	-1,535.58	-4,971.30	5,147.51	0.00	0.00	0.00	
13,400.00	90.00	269.86	7,871.00	-1,535.83	-5,071.30	5,246.37	0.00	0.00	0.00	
13,500.00	90.00	269.86	7,871.00	-1,536.08	-5,171.30	5,345.24	0.00	0.00	0.00	
13,600.00	90.00	269.86	7,871.00	-1,536.33	-5,271.30	5,444.10	0.00	0.00	0.00	
13,700.00	90.00	269.86	7,871.00	-1,536.58	-5,371.30	5,542.97	0.00	0.00	0.00	
13,800.00	90.00	269.86	7,871.00	-1,536.83	-5,471.29	5,641.83	0.00	0.00	0.00	
13,900.00	90.00	269.86	7,871.00	-1,537.08	-5,571.29	5,740.70	0.00	0.00	0.00	
14,000.00	90.00	269.86	7,871.00	-1,537.33	-5,671.29	5,839.56	0.00	0.00	0.00	
14,100.00	90.00	269.86	7,871.00	-1,537.58	-5,771.29	5,938.43	0.00	0.00	0.00	
14,200.00	90.00	269.86	7,871.00	-1,537.83	-5,871.29	6,037.29	0.00	0.00	0.00	
14,300.00	90.00	269.86	7,871.00	-1,538.09	-5,971.29	6,136.16	0.00	0.00	0.00	
14,400.00	90.00	269.86	7,871.00	-1,538.34	-6,071.29	6,235.02	0.00	0.00	0.00	
14,500.00	90.00	269.86	7,871.00	-1,538.59	-6,171.29	6,333.88	0.00	0.00	0.00	
14,600.00	90.00	269.86	7,871.00	-1,538.84	-6,271.29	6,432.75	0.00	0.00	0.00	
14,700.00	90.00	269.86	7,871.00	-1,539.09	-6,371.29	6,531.61	0.00	0.00	0.00	
14,800.00	90.00	269.86	7,871.00	-1,539.34	-6,471.29	6,630.48	0.00	0.00	0.00	
14,900.00	90.00	269.86	7,871.00	-1,539.59	-6,571.29	6,729.34	0.00	0.00	0.00	
15,000.00	90.00	269.86	7,871.00	-1,539.84	-6,671.29	6,828.21	0.00	0.00	0.00	
15,100.00	90.00	269.86	7,871.00	-1,540.09	-6,771.29	6,927.07	0.00	0.00	0.00	
15,200.00	90.00	269.86	7,871.00	-1,540.34	-6,871.29	7,025.94	0.00	0.00	0.00	
15,300.00	90.00	269.86	7,871.00	-1,540.60	-6,971.29	7,124.80	0.00	0.00	0.00	
15,400.00	90.00	269.86	7,871.00	-1,540.85	-7,071.29	7,223.67	0.00	0.00	0.00	
15,500.00	90.00	269.86	7,871.00	-1,541.10	-7,171.29	7,322.53	0.00	0.00	0.00	
15,600.00	90.00	269.86	7,871.00	-1,541.35	-7,271.29	7,421.40	0.00	0.00	0.00	
15,700.00	90.00	269.86	7,871.00	-1,541.60	-7,371.29	7,520.26	0.00	0.00	0.00	
15,800.00	90.00	269.86	7,871.00	-1,541.85	-7,471.29	7,619.13	0.00	0.00	0.00	
15,900.00	90.00	269.86	7,871.00	-1,542.10	-7,571.29	7,717.99	0.00	0.00	0.00	
16,000.00	90.00	269.86	7,871.00	-1,542.35	-7,671.29	7,816.85	0.00	0.00	0.00	
16,100.00	90.00	269.86	7,871.00	-1,542.60	-7,771.29	7,915.72	0.00	0.00	0.00	
16,200.00	90.00	269.86	7,871.00	-1,542.85	-7,871.29	8,014.58	0.00	0.00	0.00	
16,300.00	90.00	269.86	7,871.00	-1,543.10	-7,971.29	8,113.45	0.00	0.00	0.00	
16,400.00	90.00	269.86	7,871.00	-1,543.36	-8,071.29	8,212.31	0.00	0.00	0.00	
16,500.00	90.00	269.86	7,871.00	-1,543.61	-8,171.29	8,311.18	0.00	0.00	0.00	
16,600.00	90.00	269.86	7,871.00	-1,543.86	-8,271.29	8,410.04	0.00	0.00	0.00	
16,700.00	90.00	269.86	7,871.00	-1,544.11	-8,371.29	8,508.91	0.00	0.00	0.00	
16,800.00	90.00	269.86	7,871.00	-1,544.36	-8,471.29	8,607.77	0.00	0.00	0.00	
16,900.00	90.00	269.86	7,871.00	-1,544.61	-8,571.29	8,706.64	0.00	0.00	0.00	
17,000.00	90.00	269.86	7,871.00	-1,544.86	-8,671.28	8,805.50	0.00	0.00	0.00	



Phoenix Planning Report

PERMIAN RESOURCES

Database:	USAEDMDB	Local Co-ordinate Reference:	Well Jakku 36 Fed State Com 114H
Company:	Permian Resources	TVD Reference:	RKB @ 3581.00usft (TBD)
Project:	Eddy County, NM (NAD83 - NME)	MD Reference:	RKB @ 3581.00usft (TBD)
Site:	Jakku	North Reference:	Grid
Well:	Jakku 36 Fed State Com 114H	Survey Calculation Method:	Minimum Curvature
Wellbore:	OH		
Design:	Plan 1 04-17-23		

Planned Survey									
Measured Depth (usft)	Inclination (°)	Azimuth (°)	Vertical Depth (usft)	+N/-S (usft)	+E/-W (usft)	Vertical Section (usft)	Dogleg Rate (°/100usft)	Build Rate (°/100usft)	Turn Rate (°/100usft)
17,100.00	90.00	269.86	7,871.00	-1,545.11	-8,771.28	8,904.37	0.00	0.00	0.00
17,200.00	90.00	269.86	7,871.00	-1,545.36	-8,871.28	9,003.23	0.00	0.00	0.00
17,300.00	90.00	269.86	7,871.00	-1,545.61	-8,971.28	9,102.10	0.00	0.00	0.00
17,400.00	90.00	269.86	7,871.00	-1,545.87	-9,071.28	9,200.96	0.00	0.00	0.00
17,500.00	90.00	269.86	7,871.00	-1,546.12	-9,171.28	9,299.82	0.00	0.00	0.00
17,600.00	90.00	269.86	7,871.00	-1,546.37	-9,271.28	9,398.69	0.00	0.00	0.00
17,700.00	90.00	269.86	7,871.00	-1,546.62	-9,371.28	9,497.55	0.00	0.00	0.00
17,800.00	90.00	269.86	7,871.00	-1,546.87	-9,471.28	9,596.42	0.00	0.00	0.00
17,900.00	90.00	269.86	7,871.00	-1,547.12	-9,571.28	9,695.28	0.00	0.00	0.00
18,000.00	90.00	269.86	7,871.00	-1,547.37	-9,671.28	9,794.15	0.00	0.00	0.00
18,100.00	90.00	269.86	7,871.00	-1,547.62	-9,771.28	9,893.01	0.00	0.00	0.00
18,200.00	90.00	269.86	7,871.00	-1,547.87	-9,871.28	9,991.88	0.00	0.00	0.00
18,256.29	90.00	269.86	7,871.00	-1,548.01	-9,927.57	10,047.53	0.00	0.00	0.00
LTP - Jakku 36 Fed State Com 114H									
18,300.00	90.00	269.86	7,871.00	-1,548.12	-9,971.28	10,090.74	0.00	0.00	0.00
18,346.29	90.00	269.86	7,871.00	-1,548.24	-10,017.57	10,136.51	0.00	0.00	0.00
TD at 18346.29 - BHL - Jakku 36 Fed State Com 114H									

Design Targets									
Target Name	Dip Angle (°)	Dip Dir. (°)	TVD (usft)	+N/-S (usft)	+E/-W (usft)	Northing (usft)	Easting (usft)	Latitude	Longitude
- hit/miss target									
- Shape									
LTP - Jakku 36 Fed Stat	0.00	0.00	7,871.00	-1,547.68	-9,927.57	618,279.12	658,977.83	32° 41' 56.791176 N	103° 57' 3.257238 W
- plan misses target center by 0.33usft at 18256.29usft MD (7871.00 TVD, -1548.01 N, -9927.57 E)									
- Point									
FTP - Jakku 36 Fed Stat	0.00	0.00	7,871.00	-1,522.02	430.50	618,304.78	669,335.90	32° 41' 56.659233 N	103° 55' 2.038393 W
- plan misses target center by 198.23usft at 8000.00usft MD (7736.41 TVD, -1481.17 N, 290.82 E)									
- Point									
BHL - Jakku 36 Fed Stat	0.00	0.00	7,871.00	-1,548.24	-10,017.57	618,278.56	658,887.83	32° 41' 56.788845 N	103° 57' 4.310510 W
- plan hits target center									
- Point									

Plan Annotations				
Measured Depth (usft)	Vertical Depth (usft)	Local Coordinates		Comment
		+N/-S (usft)	+E/-W (usft)	
2,000.00	2,000.00	0.00	0.00	KOP, Begin 1.00°/100' Build
3,776.75	3,748.41	-260.87	81.43	Hold 17.77° Inc at 162.66° Azm
7,583.17	7,373.27	-1,369.66	427.53	Begin 12.00°/100' Build & Turn
8,376.29	7,871.00	-1,523.22	-47.60	LP, Hold 90.00° Inc at 269.86° Azm
18,346.29	7,871.00	-1,548.24	-10,017.57	TD at 18346.29



Permian Resources

Eddy County, NM (NAD83 - NME)

Jakku

Jakku 36 Fed State Com 114H

OH

Plan 1 04-17-23

Anticollision Report

17 April, 2023

PERMIAN
R E S O U R C E S



Phoenix

Anticollision Report

PERMIAN

RESOURCES

Company:	Permian Resources	Local Co-ordinate Reference:	Well Jakku 36 Fed State Com 114H
Project:	Eddy County, NM (NAD83 - NME)	TVD Reference:	RKB @ 3581.00usft (TBD)
Reference Site:	Jakku	MD Reference:	RKB @ 3581.00usft (TBD)
Site Error:	0.00	North Reference:	Grid
Reference Well:	Jakku 36 Fed State Com 114H	Survey Calculation Method:	Minimum Curvature
Well Error:	1.00	Output errors are at	2.00 sigma
Reference Wellbore	OH	Database:	USAEDMDB
Reference Design:	Plan 1 04-17-23	Offset TVD Reference:	Offset Datum

Reference	Plan 1 04-17-23		
Filter type:	NO GLOBAL FILTER: Using user defined selection & filtering criteria		
Interpolation Method:	MD + Stations Interval 100.00usft	Error Model:	ISCWSA
Depth Range:	Unlimited	Scan Method:	Closest Approach 3D
Results Limited by:	Max. Cent. Dist. of 1,000.00usft or Max. SF of 4	Error Surface:	Pedal Curve
Warning Levels Evaluated at:	2.00 Sigma	Casing Method:	Not applied

Survey Tool Program	Date	2023-04-17		
From (usft)	To (usft)	Survey (Wellbore)	Tool Name	Description
0.00	18,346.29	Plan 1 04-17-23 (OH)	MWD+HRGM	OWSG MWD + HRGM

Summary						
Site Name	Reference Measured Depth (usft)	Offset Measured Depth (usft)	Distance Between Centers (usft)	Distance Between Ellipses (usft)	Separation Factor	Warning
Offset Well - Wellbore - Design						
Jakku						
Jakku 36 Fed State Com 113H - OH - Plan 1 04-17-23	2,000.00	2,000.00	29.99	18.69	2.655 CC, ES	
Jakku 36 Fed State Com 113H - OH - Plan 1 04-17-23	2,100.00	2,099.91	30.25	18.70	2.619 SF	
Jakku 36 Fed State Com 133H - OH - Plan 1 04-17-23	2,000.00	1,999.00	30.00	18.71	2.656 CC, ES	
Jakku 36 Fed State Com 133H - OH - Plan 1 04-17-23	2,100.00	2,098.59	30.57	19.01	2.645 SF	
Jakku 36 Fed State Com 134H - OH - Plan 1 04-17-23	2,213.93	2,212.75	59.66	47.80	5.030 CC, ES	
Jakku 36 Fed State Com 134H - OH - Plan 1 04-17-23	2,300.00	2,297.88	60.35	48.28	5.003 SF	
Jakku Offsets (NAD27)						
Misty 35 Federal Com 003H - OH - Surveys	13,113.20	7,817.52	331.98	192.56	2.381 CC, ES, SF	
Misty 35 Federal Com 004H - OH - Surveys	13,331.46	7,783.83	771.00	631.39	5.522 CC, ES, SF	
Oxy Misty Federal 2 - OH - Surveys	16,377.26	7,716.16	766.90	407.17	2.132 CC, ES	
Oxy Misty Federal 2 - OH - Surveys	16,400.00	7,716.16	767.24	407.34	2.132 SF	
Smokey Bits State Com 003H - OH - Surveys	12,710.16	7,820.98	876.94	743.89	6.591 CC, ES, SF	
Smokey Bits State Com 005H - OH - Surveys	12,742.03	7,818.47	545.50	422.32	4.429 CC, ES	
Smokey Bits State Com 005H - OH - Surveys	12,800.00	7,815.79	548.56	423.71	4.394 SF	
Jakku Offsets (NAD83)						
Culwin 35 Federal 2 - OH - Surveys	13,772.86	7,946.19	1,075.16	770.09	3.524 CC	
Culwin 35 Federal 2 - OH - Surveys	13,800.00	7,946.19	1,075.50	770.09	3.522 ES, SF	
Culwin Queen Unit 5 - OH - Surveys	3,279.76	3,169.00	349.64	275.08	4.689 CC, ES, SF	
Oxy Bits State 1 - OH - Surveys	4,434.02	4,339.81	551.02	428.78	4.508 CC	
Oxy Bits State 1 - OH - Surveys	4,500.00	4,402.49	551.40	427.90	4.465 ES	
Oxy Bits State 1 - OH - Surveys	8,711.21	7,842.20	907.18	696.06	4.297 SF	
West Shugart 2-19-30 State						
#4H - OH / Job #1310351 - Surveys (Trinidad 110)						Out of range

Offset Design											Offset Site Error:	0.00 usft
Survey Program: Jakku 36 Fed State Com 113H - OH - Plan 1 04-17-23											Offset Well Error:	1.00 usft
Reference		Offset		Semi Major Axis		Offset Wellbore Center			Distance		Separation Factor	Warning
Measured Depth (usft)	Vertical Depth (usft)	Measured Depth (usft)	Vertical Depth (usft)	Reference (usft)	Offset (usft)	Highside Toolface (°)	+N/-S (usft)	+E/-W (usft)	Between Centers (usft)	Between Ellipses (usft)		
0.00	0.00	0.00	0.00	1.00	1.00	-100.18	-5.30	-29.52	29.99			
100.00	100.00	100.00	100.00	1.28	1.28	-100.18	-5.30	-29.52	29.99	27.44	2.55	11.755
200.00	200.00	200.00	200.00	1.76	1.76	-100.18	-5.30	-29.52	29.99	26.47	3.52	8.515
300.00	300.00	300.00	300.00	2.14	2.14	-100.18	-5.30	-29.52	29.99	25.71	4.28	7.000

CC - Min center to center distance or convergent point, SF - min separation factor, ES - min ellipse separation



Phoenix Anticollision Report

PERMIAN RESOURCES

Company:	Permian Resources	Local Co-ordinate Reference:	Well Jakku 36 Fed State Com 114H
Project:	Eddy County, NM (NAD83 - NME)	TVD Reference:	RKB @ 3581.00usft (TBD)
Reference Site:	Jakku	MD Reference:	RKB @ 3581.00usft (TBD)
Site Error:	0.00	North Reference:	Grid
Reference Well:	Jakku 36 Fed State Com 114H	Survey Calculation Method:	Minimum Curvature
Well Error:	1.00	Output errors are at	2.00 sigma
Reference Wellbore	OH	Database:	USAEDMDB
Reference Design:	Plan 1 04-17-23	Offset TVD Reference:	Offset Datum

Offset Design Jakku 36 Fed State Com 113H - OH - Plan 1 04-17-23												Offset Site Error:	0.00 usft
Survey Program: 0-MWD+HRGM												Offset Well Error:	1.00 usft
Reference		Offset		Semi Major Axis			Offset Wellbore Center		Distance			Separation Factor	Warning
Measured Depth (usft)	Vertical Depth (usft)	Measured Depth (usft)	Vertical Depth (usft)	Reference (usft)	Offset (usft)	Highside Toolface (°)	+N/-S (usft)	+E/-W (usft)	Between Centers (usft)	Between Ellipses (usft)	Minimum Separation (usft)		
400.00	400.00	400.00	400.00	2.47	2.47	-100.18	-5.30	-29.52	29.99	25.06	4.94	6.077	
500.00	500.00	500.00	500.00	2.76	2.76	-100.18	-5.30	-29.52	29.99	24.48	5.51	5.438	
600.00	600.00	600.00	600.00	3.02	3.02	-100.18	-5.30	-29.52	29.99	23.95	6.04	4.963	
700.00	700.00	700.00	700.00	3.27	3.27	-100.18	-5.30	-29.52	29.99	23.46	6.53	4.591	
800.00	800.00	800.00	800.00	3.50	3.50	-100.18	-5.30	-29.52	29.99	23.00	6.99	4.289	
900.00	900.00	900.00	900.00	3.71	3.71	-100.18	-5.30	-29.52	29.99	22.56	7.43	4.038	
1,000.00	1,000.00	1,000.00	1,000.00	3.92	3.92	-100.18	-5.30	-29.52	29.99	22.15	7.84	3.825	
1,100.00	1,100.00	1,100.00	1,100.00	4.12	4.12	-100.18	-5.30	-29.52	29.99	21.75	8.24	3.641	
1,200.00	1,200.00	1,200.00	1,200.00	4.31	4.31	-100.18	-5.30	-29.52	29.99	21.37	8.62	3.480	
1,300.00	1,300.00	1,300.00	1,300.00	4.49	4.49	-100.18	-5.30	-29.52	29.99	21.00	8.99	3.337	
1,400.00	1,400.00	1,400.00	1,400.00	4.67	4.67	-100.18	-5.30	-29.52	29.99	20.65	9.34	3.210	
1,500.00	1,500.00	1,500.00	1,500.00	4.85	4.85	-100.18	-5.30	-29.52	29.99	20.30	9.69	3.095	
1,600.00	1,600.00	1,600.00	1,600.00	5.01	5.01	-100.18	-5.30	-29.52	29.99	19.96	10.03	2.991	
1,700.00	1,700.00	1,700.00	1,700.00	5.18	5.18	-100.18	-5.30	-29.52	29.99	19.64	10.36	2.896	
1,800.00	1,800.00	1,800.00	1,800.00	5.34	5.34	-100.18	-5.30	-29.52	29.99	19.32	10.68	2.809	
1,900.00	1,900.00	1,900.00	1,900.00	5.50	5.50	-100.18	-5.30	-29.52	29.99	19.00	10.99	2.729	
2,000.00	2,000.00	2,000.00	2,000.00	5.65	5.65	-100.18	-5.30	-29.52	29.99	18.69	11.30	2.655	CC, ES
2,100.00	2,099.99	2,099.91	2,099.90	5.78	5.78	97.17	-6.17	-29.52	30.25	18.70	11.55	2.619	SF
2,200.00	2,199.96	2,199.81	2,199.77	5.90	5.89	97.20	-8.78	-29.52	31.04	19.28	11.76	2.640	
2,300.00	2,299.86	2,299.70	2,299.57	6.03	6.03	97.26	-13.14	-29.52	32.36	20.39	11.97	2.704	
2,400.00	2,399.68	2,399.68	2,399.41	6.18	6.18	98.76	-18.37	-29.52	34.06	21.88	12.17	2.798	
2,500.00	2,499.37	2,499.94	2,499.53	6.36	6.27	102.82	-23.63	-29.30	35.91	23.60	12.31	2.916	
2,600.00	2,598.90	2,600.50	2,599.93	6.55	6.45	108.94	-28.97	-27.55	36.93	24.38	12.54	2.944	
2,700.00	2,698.26	2,701.00	2,700.22	6.77	6.64	117.33	-34.39	-24.03	37.36	24.52	12.83	2.910	
2,800.00	2,797.40	2,801.38	2,800.31	7.01	6.84	128.22	-39.88	-18.76	37.92	24.66	13.26	2.860	
2,900.00	2,896.30	2,901.59	2,900.12	7.27	7.05	141.29	-45.43	-11.75	39.60	25.73	13.87	2.855	
3,000.00	2,994.93	3,001.56	2,999.55	7.56	7.28	155.35	-51.05	-3.02	43.44	28.83	14.60	2.974	
3,100.00	3,093.26	3,101.24	3,098.52	7.86	7.51	168.67	-56.72	7.41	50.17	34.86	15.32	3.276	
3,200.00	3,191.25	3,200.56	3,196.93	8.18	7.76	-179.97	-62.43	19.52	60.06	44.16	15.90	3.777	
3,300.00	3,288.87	3,299.44	3,294.68	8.53	8.00	-170.90	-68.19	33.25	72.98	56.64	16.34	4.466	
3,400.00	3,386.11	3,397.79	3,391.82	8.88	8.31	-164.53	-73.94	47.52	88.76	71.97	16.79	5.287	
3,500.00	3,482.92	3,495.89	3,488.71	9.26	8.60	-160.39	-79.68	61.76	106.90	89.68	17.22	6.208	
3,600.00	3,579.29	3,593.72	3,585.33	9.64	8.90	-157.73	-85.40	75.95	126.99	109.31	17.68	7.183	
3,700.00	3,675.17	3,691.23	3,681.64	10.04	9.21	-156.04	-91.10	90.10	148.83	130.65	18.18	8.186	
3,776.75	3,748.41	3,765.85	3,755.34	10.34	9.45	-155.20	-95.47	100.93	166.70	148.12	18.58	8.974	
3,800.00	3,770.55	3,788.41	3,777.63	10.43	9.53	-155.02	-96.79	104.20	172.25	153.56	18.69	9.215	
3,900.00	3,865.78	3,885.49	3,873.52	10.86	9.85	-154.37	-102.46	118.29	196.15	176.89	19.26	10.187	
4,000.00	3,961.01	3,982.57	3,969.40	11.28	10.19	-153.86	-108.14	132.38	220.07	200.24	19.83	11.099	
4,100.00	4,056.24	4,079.65	4,065.29	11.72	10.53	-153.45	-113.82	146.47	244.00	223.59	20.41	11.953	
4,200.00	4,151.47	4,176.74	4,161.17	12.16	10.88	-153.11	-119.50	160.55	267.94	246.94	21.01	12.753	
4,300.00	4,246.70	4,273.82	4,257.06	12.61	11.23	-152.83	-125.17	174.64	291.89	270.28	21.62	13.503	
4,400.00	4,341.93	4,370.90	4,352.94	13.06	11.59	-152.59	-130.85	188.73	315.85	293.62	22.23	14.207	
4,500.00	4,437.16	4,467.98	4,448.83	13.51	11.95	-152.38	-136.53	202.82	339.81	316.96	22.86	14.868	
4,600.00	4,532.39	4,565.06	4,544.71	13.97	12.32	-152.21	-142.20	216.90	363.77	340.29	23.49	15.488	
4,700.00	4,627.62	4,662.14	4,640.60	14.44	12.69	-152.05	-147.88	230.99	387.74	363.62	24.13	16.072	
4,800.00	4,722.85	4,759.22	4,736.48	14.91	13.07	-151.91	-153.56	245.08	411.71	386.94	24.77	16.622	

CC - Min center to center distance or convergent point, SF - min separation factor, ES - min ellipse separation



Phoenix Anticollision Report

PERMIAN RESOURCES

Company:	Permian Resources	Local Co-ordinate Reference:	Well Jakku 36 Fed State Com 114H
Project:	Eddy County, NM (NAD83 - NME)	TVD Reference:	RKB @ 3581.00usft (TBD)
Reference Site:	Jakku	MD Reference:	RKB @ 3581.00usft (TBD)
Site Error:	0.00	North Reference:	Grid
Reference Well:	Jakku 36 Fed State Com 114H	Survey Calculation Method:	Minimum Curvature
Well Error:	1.00	Output errors are at	2.00 sigma
Reference Wellbore	OH	Database:	USAEDMDB
Reference Design:	Plan 1 04-17-23	Offset TVD Reference:	Offset Datum

Offset Design Jakku 36 Fed State Com 113H - OH - Plan 1 04-17-23												Offset Site Error:	0.00 usft
Survey Program: 0-MWD+HRGM												Offset Well Error:	1.00 usft
Reference		Offset		Semi Major Axis		Highside Toolface (°)	Offset Wellbore Center		Distance			Separation Factor	Warning
Measured Depth (usft)	Vertical Depth (usft)	Measured Depth (usft)	Vertical Depth (usft)	Reference (usft)	Offset (usft)		+N/-S (usft)	+E/-W (usft)	Between Centers (usft)	Between Ellipses (usft)	Minimum Separation (usft)		
4,900.00	4,818.08	4,856.30	4,832.37	15.38	13.45	-151.79	-159.23	259.17	435.68	410.26	25.42	17.140	
5,000.00	4,913.31	4,953.38	4,928.25	15.85	13.83	-151.68	-164.91	273.25	459.65	433.58	26.07	17.629	
5,100.00	5,008.54	5,050.46	5,024.14	16.32	14.21	-151.58	-170.59	287.34	483.63	456.90	26.73	18.091	
5,200.00	5,103.77	5,147.40	5,119.88	16.80	14.59	-151.49	-176.26	301.40	507.61	480.23	27.38	18.542	
5,300.00	5,199.01	5,242.66	5,214.11	17.28	14.95	-151.51	-181.49	314.38	531.77	503.75	28.02	18.978	
5,400.00	5,294.24	5,337.74	5,308.37	17.76	15.32	-151.69	-186.12	325.88	556.28	527.58	28.69	19.387	
5,500.00	5,389.47	5,432.57	5,402.58	18.25	15.68	-152.02	-190.16	335.91	581.12	551.75	29.37	19.785	
5,600.00	5,484.70	5,527.10	5,496.67	18.73	16.03	-152.46	-193.61	344.46	606.34	576.28	30.05	20.174	
5,700.00	5,579.93	5,621.29	5,590.54	19.22	16.37	-153.01	-196.46	351.55	631.95	601.21	30.74	20.556	
5,800.00	5,675.16	5,715.08	5,684.14	19.71	16.69	-153.65	-198.74	357.19	657.99	626.56	31.43	20.934	
5,900.00	5,770.39	5,808.43	5,777.38	20.20	16.99	-154.37	-200.43	361.39	684.51	652.39	32.12	21.310	
6,000.00	5,865.62	5,900.00	5,868.90	20.69	17.26	-155.15	-201.53	364.13	711.54	678.74	32.80	21.694	
6,100.00	5,960.85	5,993.63	5,962.51	21.19	17.49	-156.00	-202.10	365.54	739.12	705.63	33.49	22.071	
6,200.00	6,056.08	6,087.20	6,056.08	21.68	17.56	-156.89	-202.17	365.71	767.25	733.13	34.12	22.486	
6,300.00	6,151.31	6,182.43	6,151.31	22.17	17.59	-157.75	-202.17	365.71	795.60	760.83	34.78	22.878	
6,400.00	6,246.54	6,277.66	6,246.54	22.67	17.63	-158.55	-202.17	365.71	824.11	788.68	35.43	23.262	
6,500.00	6,341.77	6,372.89	6,341.77	23.17	17.68	-159.29	-202.17	365.71	852.76	816.68	36.07	23.640	
6,600.00	6,437.00	6,468.12	6,437.00	23.66	17.72	-159.99	-202.17	365.71	881.53	844.82	36.71	24.011	
6,700.00	6,532.23	6,563.35	6,532.23	24.16	17.76	-160.64	-202.17	365.71	910.42	873.07	37.35	24.375	
6,800.00	6,627.46	6,658.58	6,627.46	24.66	17.80	-161.26	-202.17	365.71	939.40	901.42	37.98	24.733	
6,900.00	6,722.69	6,753.81	6,722.69	25.16	17.84	-161.83	-202.17	365.71	968.49	929.88	38.61	25.084	
7,000.00	6,817.92	6,849.04	6,817.92	25.66	17.88	-162.38	-202.17	365.71	997.66	958.42	39.23	25.429	
15,200.00	7,871.00	14,892.53	7,826.00	168.69	165.55	88.05	-220.34	-6,874.60	1,320.77	987.36	333.42	3.961	
15,229.37	7,871.00	14,921.89	7,826.00	169.36	166.23	88.05	-220.41	-6,903.97	1,320.77	986.01	334.77	3.945	
15,300.00	7,871.00	14,992.53	7,826.00	170.97	167.87	88.05	-220.59	-6,974.60	1,320.77	982.75	338.02	3.907	
15,329.37	7,871.00	15,021.89	7,826.00	171.64	168.55	88.05	-220.67	-7,003.97	1,320.77	981.40	339.37	3.892	
15,400.00	7,871.00	15,092.53	7,826.00	173.26	170.18	88.05	-220.84	-7,074.60	1,320.77	978.15	342.63	3.855	
15,429.37	7,871.00	15,121.89	7,826.00	173.93	170.86	88.05	-220.92	-7,103.97	1,320.77	976.79	343.98	3.840	
15,500.00	7,871.00	15,192.53	7,826.00	175.55	172.50	88.05	-221.09	-7,174.60	1,320.77	973.54	347.24	3.804	
15,529.37	7,871.00	15,221.89	7,826.00	176.22	173.18	88.05	-221.17	-7,203.97	1,320.77	972.18	348.59	3.789	
15,600.00	7,871.00	15,292.53	7,826.00	177.84	174.82	88.05	-221.34	-7,274.60	1,320.77	968.93	351.84	3.754	
15,629.37	7,871.00	15,321.89	7,826.00	178.51	175.50	88.05	-221.42	-7,303.97	1,320.77	967.58	353.20	3.739	
15,700.00	7,871.00	15,392.53	7,826.00	180.13	177.14	88.05	-221.60	-7,374.60	1,320.77	964.32	356.45	3.705	
15,729.37	7,871.00	15,421.89	7,826.00	180.80	177.82	88.05	-221.67	-7,403.97	1,320.77	962.97	357.81	3.691	
15,800.00	7,871.00	15,492.53	7,826.00	182.42	179.45	88.05	-221.85	-7,474.60	1,320.77	959.71	361.07	3.658	
15,829.37	7,871.00	15,521.89	7,826.00	183.09	180.13	88.05	-221.92	-7,503.97	1,320.77	958.35	362.42	3.644	
15,900.00	7,871.00	15,592.53	7,826.00	184.71	181.77	88.05	-222.10	-7,574.60	1,320.77	955.10	365.68	3.612	
15,929.37	7,871.00	15,621.89	7,826.00	185.39	182.45	88.05	-222.17	-7,603.97	1,320.77	953.74	367.03	3.599	
16,000.00	7,871.00	15,692.53	7,826.00	187.01	184.09	88.05	-222.35	-7,674.60	1,320.77	950.48	370.29	3.567	
16,029.37	7,871.00	15,721.89	7,826.00	187.68	184.77	88.05	-222.42	-7,703.97	1,320.77	949.13	371.65	3.554	
16,100.00	7,871.00	15,792.53	7,826.00	189.30	186.41	88.05	-222.60	-7,774.60	1,320.77	945.87	374.90	3.523	
16,129.37	7,871.00	15,821.89	7,826.00	189.97	187.09	88.05	-222.67	-7,803.97	1,320.77	944.51	376.26	3.510	
16,200.00	7,871.00	15,892.53	7,826.00	191.59	188.73	88.05	-222.85	-7,874.60	1,320.77	941.25	379.52	3.480	
16,229.37	7,871.00	15,921.89	7,826.00	192.27	189.41	88.05	-222.92	-7,903.97	1,320.77	939.90	380.87	3.468	
16,300.00	7,871.00	15,992.53	7,826.00	193.89	191.05	88.05	-223.10	-7,974.60	1,320.77	936.64	384.13	3.438	

CC - Min center to center distance or convergent point, SF - min separation factor, ES - min ellipse separation



Phoenix Anticollision Report

PERMIAN RESOURCES

Company:	Permian Resources	Local Co-ordinate Reference:	Well Jakku 36 Fed State Com 114H
Project:	Eddy County, NM (NAD83 - NME)	TVD Reference:	RKB @ 3581.00usft (TBD)
Reference Site:	Jakku	MD Reference:	RKB @ 3581.00usft (TBD)
Site Error:	0.00	North Reference:	Grid
Reference Well:	Jakku 36 Fed State Com 114H	Survey Calculation Method:	Minimum Curvature
Well Error:	1.00	Output errors are at	2.00 sigma
Reference Wellbore	OH	Database:	USAEDMDB
Reference Design:	Plan 1 04-17-23	Offset TVD Reference:	Offset Datum

Offset Design Jakku 36 Fed State Com 113H - OH - Plan 1 04-17-23												Offset Site Error:	0.00 usft
Survey Program: 0-MWD+HRGM												Offset Well Error:	1.00 usft
Reference		Offset		Semi Major Axis		Highside Toolface (°)	Offset Wellbore Center		Distance		Minimum Separation (usft)	Separation Factor	Warning
Measured Depth (usft)	Vertical Depth (usft)	Measured Depth (usft)	Vertical Depth (usft)	Reference (usft)	Offset (usft)		+N/-S (usft)	+E/-W (usft)	Between Centers (usft)	Between Ellipses (usft)			
16,329.37	7,871.00	16,021.89	7,826.00	194.56	191.73	88.05	-223.18	-8,003.97	1,320.77	935.28	385.49	3.426	
16,400.00	7,871.00	16,092.53	7,826.00	196.19	193.37	88.05	-223.35	-8,074.60	1,320.77	932.02	388.75	3.397	
16,429.37	7,871.00	16,121.89	7,826.00	196.86	194.05	88.05	-223.43	-8,103.97	1,320.77	930.67	390.11	3.386	
16,500.00	7,871.00	16,192.53	7,826.00	198.48	195.68	88.05	-223.60	-8,174.60	1,320.77	927.41	393.37	3.358	
16,529.37	7,871.00	16,221.89	7,826.00	199.16	196.37	88.05	-223.68	-8,203.97	1,320.77	926.05	394.72	3.346	
16,600.00	7,871.00	16,292.53	7,826.00	200.78	198.00	88.05	-223.85	-8,274.60	1,320.77	922.79	397.99	3.319	
16,629.37	7,871.00	16,321.89	7,826.00	201.46	198.68	88.05	-223.93	-8,303.97	1,320.77	921.43	399.34	3.307	
16,700.00	7,871.00	16,392.53	7,826.00	203.08	200.32	88.05	-224.11	-8,374.60	1,320.77	918.17	402.60	3.281	
16,729.37	7,871.00	16,421.89	7,826.00	203.75	201.00	88.05	-224.18	-8,403.97	1,320.77	916.81	403.96	3.270	
16,800.00	7,871.00	16,492.53	7,826.00	205.38	202.64	88.05	-224.36	-8,474.60	1,320.77	913.55	407.22	3.243	
16,829.37	7,871.00	16,521.89	7,826.00	206.05	203.32	88.05	-224.43	-8,503.97	1,320.77	912.19	408.58	3.233	
16,900.00	7,871.00	16,592.53	7,826.00	207.68	204.96	88.05	-224.61	-8,574.60	1,320.77	908.93	411.84	3.207	
16,929.37	7,871.00	16,621.89	7,826.00	208.35	205.64	88.05	-224.68	-8,603.97	1,320.77	907.57	413.20	3.196	
17,000.00	7,871.00	16,692.53	7,826.00	209.98	207.28	88.05	-224.86	-8,674.60	1,320.77	904.31	416.46	3.171	
17,029.37	7,871.00	16,721.89	7,826.00	210.65	207.96	88.05	-224.93	-8,703.96	1,320.77	902.95	417.82	3.161	
17,100.00	7,871.00	16,792.53	7,826.00	212.28	209.60	88.05	-225.11	-8,774.60	1,320.77	899.69	421.08	3.137	
17,129.37	7,871.00	16,821.89	7,826.00	212.95	210.28	88.05	-225.18	-8,803.96	1,320.77	898.33	422.44	3.127	
17,200.00	7,871.00	16,892.53	7,826.00	214.58	211.92	88.05	-225.36	-8,874.60	1,320.77	895.07	425.71	3.103	
17,229.37	7,871.00	16,921.89	7,826.00	215.25	212.60	88.05	-225.43	-8,903.96	1,320.77	893.71	427.06	3.093	
17,300.00	7,871.00	16,992.53	7,826.00	216.88	214.24	88.05	-225.61	-8,974.60	1,320.77	890.45	430.33	3.069	
17,329.37	7,871.00	17,021.89	7,826.00	217.56	214.92	88.05	-225.68	-9,003.96	1,320.77	889.09	431.69	3.060	
17,400.00	7,871.00	17,092.53	7,826.00	219.18	216.56	88.05	-225.86	-9,074.60	1,320.77	885.82	434.95	3.037	
17,429.37	7,871.00	17,121.89	7,826.00	219.86	217.24	88.05	-225.94	-9,103.96	1,320.77	884.47	436.31	3.027	
17,500.00	7,871.00	17,192.53	7,826.00	221.48	218.88	88.05	-226.11	-9,174.60	1,320.77	881.20	439.57	3.005	
17,529.37	7,871.00	17,221.89	7,826.00	222.16	219.56	88.05	-226.19	-9,203.96	1,320.77	879.84	440.93	2.995	
17,600.00	7,871.00	17,292.53	7,826.00	223.79	221.20	88.05	-226.36	-9,274.60	1,320.77	876.58	444.20	2.973	
17,629.37	7,871.00	17,321.89	7,826.00	224.46	221.89	88.05	-226.44	-9,303.96	1,320.77	875.22	445.56	2.964	
17,700.00	7,871.00	17,392.53	7,826.00	226.09	223.52	88.05	-226.61	-9,374.60	1,320.77	871.95	448.82	2.943	
17,729.37	7,871.00	17,421.89	7,826.00	226.77	224.21	88.05	-226.69	-9,403.96	1,320.77	870.59	450.18	2.934	
17,800.00	7,871.00	17,492.53	7,826.00	228.39	225.85	88.05	-226.87	-9,474.59	1,320.77	867.33	453.45	2.913	
17,829.37	7,871.00	17,521.89	7,826.00	229.07	226.53	88.05	-226.94	-9,503.96	1,320.77	865.97	454.81	2.904	
17,900.00	7,871.00	17,592.53	7,826.00	230.70	228.17	88.05	-227.12	-9,574.59	1,320.77	862.70	458.07	2.883	
17,929.37	7,871.00	17,621.89	7,826.00	231.37	228.85	88.05	-227.19	-9,603.96	1,320.77	861.34	459.43	2.875	
18,000.00	7,871.00	17,692.53	7,826.00	233.00	230.49	88.05	-227.37	-9,674.59	1,320.77	858.08	462.70	2.855	
18,029.37	7,871.00	17,721.89	7,826.00	233.68	231.17	88.05	-227.44	-9,703.96	1,320.77	856.72	464.06	2.846	
18,100.00	7,871.00	17,792.53	7,826.00	235.31	232.81	88.05	-227.62	-9,774.59	1,320.77	853.45	467.32	2.826	
18,129.37	7,871.00	17,821.89	7,826.00	235.98	233.49	88.05	-227.69	-9,803.96	1,320.77	852.09	468.68	2.818	
18,200.00	7,871.00	17,892.53	7,826.00	237.61	235.13	88.05	-227.87	-9,874.59	1,320.77	848.82	471.95	2.799	
18,229.37	7,871.00	17,921.89	7,826.00	238.29	235.81	88.05	-227.94	-9,903.96	1,320.77	847.46	473.31	2.791	
18,300.00	7,871.00	17,992.53	7,826.00	239.92	237.45	88.05	-228.12	-9,974.59	1,320.77	844.20	476.58	2.771	
18,329.37	7,871.00	18,021.89	7,826.00	240.60	238.13	88.05	-228.19	-10,003.96	1,320.77	842.84	477.94	2.763	
18,336.51	7,871.00	18,029.03	7,826.00	240.76	238.30	88.05	-228.21	-10,011.10	1,320.77	842.51	478.27	2.762	
18,346.29	7,871.00	18,038.82	7,826.00	240.99	238.52	88.05	-228.24	-10,020.88	1,320.77	842.05	478.72	2.759	

CC - Min center to center distance or convergent point, SF - min separation factor, ES - min ellipse separation



Phoenix Anticollision Report

PERMIAN RESOURCES

Company:	Permian Resources	Local Co-ordinate Reference:	Well Jakku 36 Fed State Com 114H
Project:	Eddy County, NM (NAD83 - NME)	TVD Reference:	RKB @ 3581.00usft (TBD)
Reference Site:	Jakku	MD Reference:	RKB @ 3581.00usft (TBD)
Site Error:	0.00	North Reference:	Grid
Reference Well:	Jakku 36 Fed State Com 114H	Survey Calculation Method:	Minimum Curvature
Well Error:	1.00	Output errors are at	2.00 sigma
Reference Wellbore	OH	Database:	USAEDMDB
Reference Design:	Plan 1 04-17-23	Offset TVD Reference:	Offset Datum

Offset Design Jakku 36 Fed State Com 133H - OH - Plan 1 04-17-23												Offset Site Error:	0.00 usft
Survey Program: 0-MWD+HRGM												Offset Well Error:	1.00 usft
Reference		Offset		Semi Major Axis		Highside Toolface (°)	Offset Wellbore Center		Distance			Separation Factor	Warning
Measured Depth (usft)	Vertical Depth (usft)	Measured Depth (usft)	Vertical Depth (usft)	Reference (usft)	Offset (usft)		+N/-S (usft)	+E/-W (usft)	Between Centers (usft)	Between Ellipses (usft)	Minimum Separation (usft)		
0.00	0.00	0.00	0.00	1.00	1.00	79.81	5.31	29.53	30.02				
100.00	100.00	99.00	99.00	1.28	1.27	79.81	5.31	29.53	30.00	27.46	2.55	11.782	
200.00	200.00	199.00	199.00	1.76	1.76	79.81	5.31	29.53	30.00	26.49	3.52	8.532	
300.00	300.00	299.00	299.00	2.14	2.14	79.81	5.31	29.53	30.00	25.72	4.28	7.010	
400.00	400.00	399.00	399.00	2.47	2.46	79.81	5.31	29.53	30.00	25.07	4.93	6.083	
500.00	500.00	499.00	499.00	2.76	2.75	79.81	5.31	29.53	30.00	24.49	5.51	5.443	
600.00	600.00	599.00	599.00	3.02	3.02	79.81	5.31	29.53	30.00	23.96	6.04	4.967	
700.00	700.00	699.00	699.00	3.27	3.26	79.81	5.31	29.53	30.00	23.47	6.53	4.594	
800.00	800.00	799.00	799.00	3.50	3.49	79.81	5.31	29.53	30.00	23.01	6.99	4.292	
900.00	900.00	899.00	899.00	3.71	3.71	79.81	5.31	29.53	30.00	22.58	7.43	4.041	
1,000.00	1,000.00	999.00	999.00	3.92	3.92	79.81	5.31	29.53	30.00	22.16	7.84	3.827	
1,100.00	1,100.00	1,099.00	1,099.00	4.12	4.12	79.81	5.31	29.53	30.00	21.77	8.24	3.643	
1,200.00	1,200.00	1,199.00	1,199.00	4.31	4.31	79.81	5.31	29.53	30.00	21.39	8.62	3.482	
1,300.00	1,300.00	1,299.00	1,299.00	4.49	4.49	79.81	5.31	29.53	30.00	21.02	8.99	3.339	
1,400.00	1,400.00	1,399.00	1,399.00	4.67	4.67	79.81	5.31	29.53	30.00	20.66	9.34	3.212	
1,500.00	1,500.00	1,499.00	1,499.00	4.85	4.84	79.81	5.31	29.53	30.00	20.32	9.69	3.097	
1,600.00	1,600.00	1,599.00	1,599.00	5.01	5.01	79.81	5.31	29.53	30.00	19.98	10.03	2.993	
1,700.00	1,700.00	1,699.00	1,699.00	5.18	5.18	79.81	5.31	29.53	30.00	19.65	10.35	2.898	
1,800.00	1,800.00	1,799.00	1,799.00	5.34	5.34	79.81	5.31	29.53	30.00	19.33	10.67	2.811	
1,900.00	1,900.00	1,899.00	1,899.00	5.50	5.49	79.81	5.31	29.53	30.00	19.01	10.99	2.730	
2,000.00	2,000.00	1,999.00	1,999.00	5.65	5.65	79.81	5.31	29.53	30.00	18.71	11.30	2.656	CC, ES
2,100.00	2,099.99	2,098.59	2,098.58	5.78	5.78	-83.49	4.92	30.28	30.57	19.01	11.56	2.645	SF
2,200.00	2,199.96	2,198.15	2,198.11	5.90	5.91	-85.23	3.72	32.57	32.32	20.53	11.78	2.743	
2,300.00	2,299.86	2,297.65	2,297.52	6.03	6.05	-87.71	1.73	36.38	35.29	23.28	12.01	2.938	
2,400.00	2,399.68	2,397.08	2,396.76	6.18	6.21	-90.54	-1.07	41.72	39.55	27.31	12.25	3.230	
2,500.00	2,499.37	2,496.40	2,495.78	6.36	6.40	-93.37	-4.65	48.57	45.14	32.65	12.49	3.615	
2,600.00	2,598.90	2,595.59	2,594.52	6.55	6.60	-95.99	-9.03	56.93	52.09	39.35	12.74	4.088	
2,700.00	2,698.26	2,694.63	2,692.93	6.77	6.82	-98.28	-14.19	66.79	60.40	47.39	13.01	4.644	
2,800.00	2,797.40	2,793.48	2,790.95	7.01	7.06	-100.23	-20.13	78.13	70.07	56.79	13.29	5.274	
2,900.00	2,896.30	2,892.13	2,888.53	7.27	7.33	-101.86	-26.83	90.94	81.09	67.51	13.58	5.969	
3,000.00	2,994.93	2,990.54	2,985.62	7.56	7.61	-103.21	-34.29	105.20	93.46	79.55	13.91	6.721	
3,100.00	3,093.26	3,089.53	3,083.10	7.86	7.91	-104.65	-42.26	120.43	106.80	92.54	14.25	7.492	
3,200.00	3,191.25	3,188.48	3,180.55	8.18	8.23	-106.54	-50.23	135.65	120.69	106.07	14.63	8.252	
3,300.00	3,288.87	3,287.28	3,277.85	8.53	8.55	-108.72	-58.18	150.85	135.25	120.23	15.02	9.004	
3,400.00	3,386.11	3,385.90	3,374.97	8.88	8.89	-111.06	-66.12	166.03	150.60	135.16	15.44	9.751	
3,500.00	3,482.92	3,484.32	3,471.89	9.26	9.23	-113.49	-74.05	181.17	166.86	150.97	15.90	10.495	
3,600.00	3,579.29	3,582.50	3,568.58	9.64	9.59	-115.94	-81.95	196.27	184.15	167.76	16.39	11.238	
3,700.00	3,675.17	3,680.40	3,665.00	10.04	9.95	-118.38	-89.83	211.34	202.55	185.64	16.91	11.979	
3,776.75	3,748.41	3,755.35	3,738.81	10.34	10.23	-120.21	-95.87	222.87	217.50	200.18	17.32	12.559	
3,800.00	3,770.55	3,778.02	3,761.14	10.43	10.31	-120.79	-97.69	226.35	222.15	204.71	17.44	12.740	
3,900.00	3,865.78	3,875.55	3,857.18	10.86	10.68	-123.02	-105.55	241.36	242.37	224.35	18.03	13.444	
4,000.00	3,961.01	3,973.08	3,953.23	11.28	11.06	-124.91	-113.40	256.36	262.90	244.27	18.63	14.113	
4,100.00	4,056.24	4,070.61	4,049.27	11.72	11.44	-126.53	-121.25	271.37	283.66	264.42	19.24	14.741	
4,200.00	4,151.47	4,168.14	4,145.32	12.16	11.83	-127.93	-129.10	286.37	304.62	284.75	19.87	15.330	
4,300.00	4,246.70	4,265.66	4,241.37	12.61	12.22	-129.15	-136.96	301.38	325.72	305.21	20.51	15.881	
4,400.00	4,341.93	4,363.19	4,337.41	13.06	12.61	-130.22	-144.81	316.38	346.95	325.79	21.16	16.398	

CC - Min center to center distance or convergent point, SF - min separation factor, ES - min ellipse separation



Phoenix
Anticollision Report

PERMIAN
RESOURCES

Company:	Permian Resources	Local Co-ordinate Reference:	Well Jakku 36 Fed State Com 114H
Project:	Eddy County, NM (NAD83 - NME)	TVD Reference:	RKB @ 3581.00usft (TBD)
Reference Site:	Jakku	MD Reference:	RKB @ 3581.00usft (TBD)
Site Error:	0.00	North Reference:	Grid
Reference Well:	Jakku 36 Fed State Com 114H	Survey Calculation Method:	Minimum Curvature
Well Error:	1.00	Output errors are at	2.00 sigma
Reference Wellbore	OH	Database:	USAEDMDB
Reference Design:	Plan 1 04-17-23	Offset TVD Reference:	Offset Datum

Offset Design Jakku 36 Fed State Com 133H - OH - Plan 1 04-17-23												Offset Site Error:	0.00 usft
Survey Program: 0-MWD+HRGM												Offset Well Error:	1.00 usft
Reference		Offset		Semi Major Axis			Offset Wellbore Center		Distance			Separation Factor	Warning
Measured Depth (usft)	Vertical Depth (usft)	Measured Depth (usft)	Vertical Depth (usft)	Reference (usft)	Offset (usft)	Highside Toolface (°)	+N/-S (usft)	+E/-W (usft)	Between Centers (usft)	Between Ellipses (usft)	Minimum Separation (usft)		
4,500.00	4,437.16	4,460.72	4,433.46	13.51	13.01	-131.16	-152.66	331.39	368.28	346.46	21.81	16.883	
4,600.00	4,532.39	4,558.25	4,529.50	13.97	13.40	-132.00	-160.51	346.39	389.69	367.23	22.46	17.349	
4,700.00	4,627.62	4,655.86	4,625.74	14.44	13.78	-132.85	-168.09	360.88	411.17	388.06	23.11	17.789	
4,800.00	4,722.85	4,753.29	4,722.05	14.91	14.18	-133.83	-174.91	373.91	432.73	408.94	23.79	18.189	
4,900.00	4,818.08	4,850.46	4,818.34	15.38	14.56	-134.92	-180.95	385.45	454.43	429.96	24.47	18.572	
5,000.00	4,913.31	4,947.30	4,914.52	15.85	14.94	-136.12	-186.22	395.52	476.34	451.19	25.15	18.941	
5,100.00	5,008.54	5,043.78	5,010.50	16.32	15.30	-137.40	-190.72	404.11	498.54	472.71	25.83	19.299	
5,200.00	5,103.77	5,139.83	5,106.22	16.80	15.65	-138.74	-194.45	411.24	521.10	494.58	26.52	19.651	
5,300.00	5,199.01	5,235.41	5,201.58	17.28	15.98	-140.14	-197.42	416.93	544.09	516.88	27.20	20.000	
5,400.00	5,294.24	5,330.46	5,296.51	17.76	16.29	-141.58	-199.65	421.18	567.59	539.70	27.89	20.348	
5,500.00	5,389.47	5,424.94	5,390.93	18.25	16.58	-143.06	-201.14	424.03	591.68	563.09	28.59	20.699	
5,600.00	5,484.70	5,518.81	5,484.78	18.73	16.81	-144.56	-201.90	425.49	616.42	587.14	29.27	21.059	
5,700.00	5,579.93	5,612.95	5,578.93	19.22	16.89	-146.08	-202.02	425.71	641.84	611.92	29.93	21.446	
5,800.00	5,675.16	5,708.18	5,674.16	19.71	16.93	-147.52	-202.02	425.71	667.74	637.13	30.61	21.814	
5,900.00	5,770.39	5,803.41	5,769.39	20.20	16.97	-148.85	-202.02	425.71	694.02	662.73	31.29	22.180	
6,000.00	5,865.62	5,898.65	5,864.62	20.69	17.02	-150.09	-202.02	425.71	720.63	688.66	31.96	22.545	
6,100.00	5,960.85	5,993.88	5,959.85	21.19	17.06	-151.25	-202.02	425.71	747.54	714.90	32.63	22.906	
6,200.00	6,056.08	6,089.11	6,055.08	21.68	17.10	-152.32	-202.02	425.71	774.71	741.41	33.30	23.264	
6,300.00	6,151.31	6,184.34	6,150.31	22.17	17.15	-153.33	-202.02	425.71	802.13	768.16	33.96	23.619	
6,400.00	6,246.54	6,279.57	6,245.54	22.67	17.19	-154.26	-202.02	425.71	829.76	795.14	34.62	23.969	
6,500.00	6,341.77	6,374.80	6,340.77	23.17	17.24	-155.14	-202.02	425.71	857.59	822.31	35.27	24.315	
6,600.00	6,437.00	6,470.03	6,436.00	23.66	17.28	-155.96	-202.02	425.71	885.59	849.67	35.92	24.656	
6,700.00	6,532.23	6,565.26	6,531.23	24.16	17.33	-156.74	-202.02	425.71	913.76	877.19	36.56	24.992	
6,800.00	6,627.46	6,660.49	6,626.46	24.66	17.37	-157.47	-202.02	425.71	942.07	904.86	37.20	25.322	
6,900.00	6,722.69	6,755.72	6,721.69	25.16	17.42	-158.15	-202.02	425.71	970.51	932.67	37.84	25.648	
7,000.00	6,817.92	6,850.95	6,816.92	25.66	17.47	-158.80	-202.02	425.71	999.08	960.61	38.47	25.968	

CC - Min center to center distance or convergent point, SF - min separation factor, ES - min ellipse separation



Phoenix Anticollision Report

PERMIAN RESOURCES

Company:	Permian Resources	Local Co-ordinate Reference:	Well Jakku 36 Fed State Com 114H
Project:	Eddy County, NM (NAD83 - NME)	TVD Reference:	RKB @ 3581.00usft (TBD)
Reference Site:	Jakku	MD Reference:	RKB @ 3581.00usft (TBD)
Site Error:	0.00	North Reference:	Grid
Reference Well:	Jakku 36 Fed State Com 114H	Survey Calculation Method:	Minimum Curvature
Well Error:	1.00	Output errors are at	2.00 sigma
Reference Wellbore	OH	Database:	USAEDMDB
Reference Design:	Plan 1 04-17-23	Offset TVD Reference:	Offset Datum

Offset Design Jakku 36 Fed State Com 134H - OH - Plan 1 04-17-23												Offset Site Error:	0.00 usft
Survey Program: 0-MWD+HRGM												Offset Well Error:	1.00 usft
Reference		Offset		Semi Major Axis		Highside Toolface (°)	Offset Wellbore Center		Distance			Separation Factor	Warning
Measured Depth (usft)	Vertical Depth (usft)	Measured Depth (usft)	Vertical Depth (usft)	Reference (usft)	Offset (usft)		+N/-S (usft)	+E/-W (usft)	Between Centers (usft)	Between Ellipses (usft)	Minimum Separation (usft)		
0.00	0.00	0.00	0.00	1.00	1.00	79.80	10.62	59.06	60.01				
100.00	100.00	99.00	99.00	1.28	1.27	79.80	10.62	59.06	60.01	57.46	2.55	23.564	
200.00	200.00	199.00	199.00	1.76	1.76	79.80	10.62	59.06	60.01	56.49	3.52	17.063	
300.00	300.00	299.00	299.00	2.14	2.14	79.80	10.62	59.06	60.01	55.73	4.28	14.019	
400.00	400.00	399.00	399.00	2.47	2.46	79.80	10.62	59.06	60.01	55.07	4.93	12.166	
500.00	500.00	499.00	499.00	2.76	2.75	79.80	10.62	59.06	60.01	54.49	5.51	10.887	
600.00	600.00	599.00	599.00	3.02	3.02	79.80	10.62	59.06	60.01	53.97	6.04	9.934	
700.00	700.00	699.00	699.00	3.27	3.26	79.80	10.62	59.06	60.01	53.47	6.53	9.188	
800.00	800.00	799.00	799.00	3.50	3.49	79.80	10.62	59.06	60.01	53.02	6.99	8.584	
900.00	900.00	899.00	899.00	3.71	3.71	79.80	10.62	59.06	60.01	52.58	7.43	8.081	
1,000.00	1,000.00	999.00	999.00	3.92	3.92	79.80	10.62	59.06	60.01	52.17	7.84	7.654	
1,100.00	1,100.00	1,099.00	1,099.00	4.12	4.12	79.80	10.62	59.06	60.01	51.77	8.24	7.286	
1,200.00	1,200.00	1,199.00	1,199.00	4.31	4.31	79.80	10.62	59.06	60.01	51.39	8.62	6.963	
1,300.00	1,300.00	1,299.00	1,299.00	4.49	4.49	79.80	10.62	59.06	60.01	51.02	8.99	6.678	
1,400.00	1,400.00	1,399.00	1,399.00	4.67	4.67	79.80	10.62	59.06	60.01	50.66	9.34	6.423	
1,500.00	1,500.00	1,499.00	1,499.00	4.85	4.84	79.80	10.62	59.06	60.01	50.32	9.69	6.194	
1,600.00	1,600.00	1,599.00	1,599.00	5.01	5.01	79.80	10.62	59.06	60.01	49.98	10.03	5.985	
1,700.00	1,700.00	1,699.00	1,699.00	5.18	5.18	79.80	10.62	59.06	60.01	49.65	10.35	5.795	
1,800.00	1,800.00	1,799.00	1,799.00	5.34	5.34	79.80	10.62	59.06	60.01	49.33	10.67	5.621	
1,900.00	1,900.00	1,899.00	1,899.00	5.50	5.49	79.80	10.62	59.06	60.01	49.02	10.99	5.461	
2,000.00	2,000.00	1,999.00	1,999.00	5.65	5.65	79.80	10.62	59.06	60.01	48.71	11.30	5.312	
2,100.00	2,099.99	2,098.99	2,098.99	5.78	5.80	-83.69	10.62	59.06	59.90	48.33	11.58	5.175	
2,200.00	2,199.96	2,198.96	2,198.96	5.90	5.95	-86.19	10.62	59.06	59.67	47.85	11.83	5.046	
2,213.93	2,213.88	2,212.75	2,212.75	5.91	5.97	-86.66	10.62	59.07	59.66	47.80	11.86	5.030	CC, ES
2,300.00	2,299.86	2,297.88	2,297.88	6.03	6.08	-90.09	10.62	59.89	60.35	48.28	12.06	5.003	SF
2,400.00	2,399.68	2,396.71	2,396.67	6.18	6.21	-94.86	10.62	62.43	63.04	50.74	12.29	5.128	
2,500.00	2,499.37	2,495.39	2,495.26	6.36	6.35	-99.98	10.62	66.67	67.96	55.43	12.54	5.421	
2,600.00	2,598.90	2,594.89	2,594.63	6.55	6.52	-105.32	10.62	71.88	74.61	61.81	12.81	5.827	
2,700.00	2,698.26	2,695.12	2,694.72	6.77	6.69	-110.47	9.83	77.13	81.94	68.85	13.09	6.260	
2,800.00	2,797.40	2,795.58	2,795.00	7.01	6.86	-114.94	7.28	82.41	89.40	76.03	13.37	6.685	
2,900.00	2,896.30	2,896.23	2,895.42	7.27	7.04	-118.88	2.97	87.72	96.91	83.25	13.66	7.095	
3,000.00	2,994.93	2,997.07	2,995.93	7.56	7.22	-122.42	-3.13	93.04	104.41	90.45	13.96	7.480	
3,100.00	3,093.26	3,098.09	3,096.49	7.86	7.42	-125.66	-11.01	98.39	111.87	97.59	14.28	7.834	
3,200.00	3,191.25	3,199.29	3,197.08	8.18	7.63	-128.67	-20.69	103.76	119.29	104.65	14.64	8.149	
3,300.00	3,288.87	3,300.66	3,297.66	8.53	7.85	-131.50	-32.16	109.14	126.64	111.60	15.04	8.419	
3,400.00	3,386.11	3,402.21	3,398.19	8.88	8.09	-134.18	-45.44	114.54	133.94	118.43	15.50	8.640	
3,500.00	3,482.92	3,503.93	3,498.64	9.26	8.34	-136.75	-60.53	119.95	141.17	125.15	16.02	8.812	
3,600.00	3,579.29	3,605.81	3,598.96	9.64	8.62	-139.24	-77.43	125.38	148.36	131.76	16.60	8.937	
3,700.00	3,675.17	3,707.85	3,699.12	10.04	8.91	-141.66	-96.14	130.81	155.52	138.27	17.25	9.017	
3,776.75	3,748.41	3,786.28	3,775.87	10.34	9.14	-143.48	-111.74	134.99	160.99	143.22	17.77	9.060	
3,800.00	3,770.55	3,810.05	3,799.09	10.43	9.22	-144.03	-116.67	136.25	162.61	144.69	17.93	9.071	
3,900.00	3,865.78	3,912.51	3,898.93	10.86	9.54	-146.14	-139.05	141.71	168.68	150.00	18.68	9.030	
4,000.00	3,961.01	4,013.45	3,996.95	11.28	9.84	-147.95	-162.54	147.07	173.52	154.08	19.44	8.926	
4,100.00	4,056.24	4,113.20	4,093.78	11.72	10.18	-149.63	-185.91	152.38	178.37	158.08	20.28	8.793	
4,200.00	4,151.47	4,212.95	4,190.61	12.16	10.54	-151.22	-209.28	157.68	183.36	162.20	21.16	8.666	
4,300.00	4,246.70	4,312.70	4,287.44	12.61	10.90	-152.72	-232.64	162.99	188.49	166.43	22.06	8.544	

CC - Min center to center distance or convergent point, SF - min separation factor, ES - min ellipse separation



Phoenix Anticollision Report

PERMIAN RESOURCES

Company:	Permian Resources	Local Co-ordinate Reference:	Well Jakku 36 Fed State Com 114H
Project:	Eddy County, NM (NAD83 - NME)	TVD Reference:	RKB @ 3581.00usft (TBD)
Reference Site:	Jakku	MD Reference:	RKB @ 3581.00usft (TBD)
Site Error:	0.00	North Reference:	Grid
Reference Well:	Jakku 36 Fed State Com 114H	Survey Calculation Method:	Minimum Curvature
Well Error:	1.00	Output errors are at	2.00 sigma
Reference Wellbore	OH	Database:	USAEDMDB
Reference Design:	Plan 1 04-17-23	Offset TVD Reference:	Offset Datum

Offset Design												Offset Site Error:	0.00 usft
Survey Program: 0-MWD+HRGM												Offset Well Error:	1.00 usft
Reference		Offset		Semi Major Axis			Offset Wellbore Center		Distance			Separation Factor	Warning
Measured Depth (usft)	Vertical Depth (usft)	Measured Depth (usft)	Vertical Depth (usft)	Reference (usft)	Offset (usft)	Highside Toolface (°)	+N/-S (usft)	+E/-W (usft)	Between Centers (usft)	Between Ellipses (usft)	Minimum Separation (usft)		
4,400.00	4,341.93	4,412.45	4,384.27	13.06	11.28	-154.15	-256.01	168.29	193.75	170.77	22.98	8.430	
4,500.00	4,437.16	4,512.20	4,481.09	13.51	11.66	-155.49	-279.38	173.60	199.11	175.19	23.92	8.324	
4,600.00	4,532.39	4,611.95	4,577.92	13.97	12.06	-156.77	-302.75	178.90	204.58	179.71	24.87	8.225	
4,700.00	4,627.62	4,711.70	4,674.75	14.44	12.45	-157.98	-326.11	184.21	210.15	184.31	25.84	8.132	
4,800.00	4,722.85	4,811.45	4,771.58	14.91	12.86	-159.13	-349.48	189.51	215.80	188.99	26.82	8.047	
4,900.00	4,818.08	4,911.20	4,868.41	15.38	13.27	-160.21	-372.85	194.81	221.54	193.74	27.80	7.968	
5,000.00	4,913.31	5,010.95	4,965.23	15.85	13.68	-161.25	-396.22	200.12	227.35	198.56	28.80	7.895	
5,100.00	5,008.54	5,110.70	5,062.06	16.32	14.10	-162.23	-419.58	205.42	233.24	203.44	29.79	7.828	
5,200.00	5,103.77	5,210.44	5,158.89	16.80	14.53	-163.16	-442.95	210.73	239.18	208.38	30.80	7.766	
5,300.00	5,199.01	5,310.19	5,255.72	17.28	14.96	-164.05	-466.32	216.03	245.19	213.38	31.81	7.709	
5,400.00	5,294.24	5,409.94	5,352.55	17.76	15.39	-164.89	-489.69	221.34	251.25	218.44	32.82	7.656	
5,500.00	5,389.47	5,509.69	5,449.38	18.25	15.82	-165.69	-513.05	226.64	257.37	223.54	33.83	7.608	
5,600.00	5,484.70	5,609.44	5,546.20	18.73	16.26	-166.46	-536.42	231.95	263.53	228.68	34.85	7.563	
5,700.00	5,579.93	5,709.19	5,643.03	19.22	16.70	-167.19	-559.79	237.25	269.74	233.87	35.86	7.521	
5,800.00	5,675.16	5,808.94	5,739.86	19.71	17.15	-167.89	-583.16	242.56	275.99	239.10	36.88	7.482	
5,900.00	5,770.39	5,908.69	5,836.69	20.20	17.59	-168.56	-606.52	247.86	282.28	244.37	37.91	7.447	
6,000.00	5,865.62	6,008.44	5,933.52	20.69	18.04	-169.20	-629.89	253.16	288.60	249.68	38.93	7.414	
6,100.00	5,960.85	6,108.19	6,030.35	21.19	18.49	-169.81	-653.26	258.47	294.96	255.01	39.95	7.383	
6,200.00	6,056.08	6,207.94	6,127.17	21.68	18.95	-170.39	-676.63	263.77	301.36	260.38	40.97	7.355	
6,300.00	6,151.31	6,307.69	6,224.00	22.17	19.40	-170.96	-699.99	269.08	307.78	265.78	42.00	7.328	
6,400.00	6,246.54	6,407.43	6,320.83	22.67	19.86	-171.49	-723.36	274.38	314.23	271.20	43.02	7.304	
6,500.00	6,341.77	6,507.18	6,417.66	23.17	20.31	-172.01	-746.73	279.69	320.70	276.66	44.05	7.281	
6,600.00	6,437.00	6,606.93	6,514.49	23.66	20.77	-172.51	-770.09	284.99	327.21	282.13	45.07	7.259	
6,700.00	6,532.23	6,706.68	6,611.32	24.16	21.23	-172.98	-793.46	290.30	333.73	287.63	46.10	7.239	
6,800.00	6,627.46	6,806.43	6,708.14	24.66	21.70	-173.44	-816.83	295.60	340.28	293.15	47.12	7.221	
6,900.00	6,722.69	6,906.18	6,804.97	25.16	22.16	-173.88	-840.20	300.91	346.85	298.70	48.15	7.203	
7,000.00	6,817.92	7,005.93	6,901.80	25.66	22.62	-174.31	-863.56	306.21	353.43	304.26	49.18	7.187	
7,100.00	6,913.15	7,105.68	6,998.63	26.16	23.09	-174.72	-886.93	311.51	360.04	309.84	50.20	7.172	
7,200.00	7,008.38	7,205.43	7,095.46	26.67	23.56	-175.11	-910.30	316.82	366.66	315.44	51.23	7.158	
7,300.00	7,103.61	7,305.18	7,192.29	27.17	24.02	-175.49	-933.67	322.12	373.30	321.05	52.25	7.144	
7,400.00	7,198.84	7,404.93	7,289.11	27.67	24.49	-175.86	-957.03	327.43	379.96	326.68	53.28	7.132	
7,500.00	7,294.07	7,504.68	7,385.94	28.18	24.96	-176.21	-980.40	332.73	386.63	332.33	54.30	7.120	
7,583.17	7,373.27	7,587.63	7,466.47	28.59	25.35	-176.50	-999.84	337.14	392.19	337.04	55.15	7.111	
7,600.00	7,389.32	7,604.43	7,482.78	28.67	25.43	177.14	-1,003.77	338.04	393.25	337.93	55.32	7.109	
7,625.00	7,413.22	7,629.38	7,506.99	28.79	25.55	167.43	-1,009.61	339.36	394.58	339.02	55.56	7.102	
7,650.00	7,437.11	7,654.26	7,531.14	28.90	25.67	157.91	-1,015.44	340.69	395.62	339.84	55.78	7.092	
7,675.00	7,460.94	7,679.00	7,555.17	29.01	25.78	149.12	-1,021.24	342.00	396.39	340.40	55.99	7.079	
7,700.00	7,484.65	7,703.55	7,578.99	29.10	25.90	141.46	-1,026.99	343.31	396.92	340.74	56.18	7.065	
7,725.00	7,508.16	7,727.82	7,602.56	29.18	26.02	135.08	-1,032.68	344.60	397.25	340.91	56.34	7.051	
7,725.18	7,508.33	7,728.00	7,602.73	29.18	26.02	135.09	-1,032.72	344.61	397.25	340.91	56.34	7.051	
7,750.00	7,531.42	7,751.77	7,625.80	29.26	26.13	129.97	-1,038.29	345.87	397.44	340.96	56.48	7.037	
7,750.09	7,531.50	7,751.85	7,625.88	29.26	26.13	129.97	-1,038.31	345.88	397.44	340.96	56.48	7.037	
7,775.00	7,554.36	7,775.31	7,648.65	29.32	26.24	125.99	-1,043.80	347.12	397.55	340.97	56.59	7.026	
7,775.01	7,554.37	7,775.32	7,648.66	29.32	26.24	125.99	-1,043.80	347.12	397.55	340.97	56.59	7.026	
7,800.00	7,576.91	7,798.38	7,671.05	29.37	26.35	122.99	-1,049.21	348.35	397.67	341.01	56.66	7.019	

CC - Min center to center distance or convergent point, SF - min separation factor, ES - min ellipse separation

Phoenix
Anticollision Report

PERMIAN
RESOURCES

Company:	Permian Resources	Local Co-ordinate Reference:	Well Jakku 36 Fed State Com 114H
Project:	Eddy County, NM (NAD83 - NME)	TVD Reference:	RKB @ 3581.00usft (TBD)
Reference Site:	Jakku	MD Reference:	RKB @ 3581.00usft (TBD)
Site Error:	0.00	North Reference:	Grid
Reference Well:	Jakku 36 Fed State Com 114H	Survey Calculation Method:	Minimum Curvature
Well Error:	1.00	Output errors are at	2.00 sigma
Reference Wellbore	OH	Database:	USAEDMDB
Reference Design:	Plan 1 04-17-23	Offset TVD Reference:	Offset Datum

Offset Design Jakku 36 Fed State Com 134H - OH - Plan 1 04-17-23												Offset Site Error:	0.00 usft
Survey Program: 0-MWD+HRGM												Offset Well Error:	1.00 usft
Reference		Offset		Semi Major Axis		Highside Toolface (°)	Offset Wellbore Center		Distance			Separation Factor	Warning
Measured Depth (usft)	Vertical Depth (usft)	Measured Depth (usft)	Vertical Depth (usft)	Reference (usft)	Offset (usft)		+N/-S (usft)	+E/-W (usft)	Between Centers (usft)	Between Ellipses (usft)	Minimum Separation (usft)		
7,800.08	7,576.98	7,798.46	7,671.12	29.37	26.35	122.99	-1,049.22	348.36	397.67	341.01	56.66	7.019	
7,825.00	7,599.02	7,820.93	7,692.93	29.42	26.46	120.80	-1,054.49	349.55	397.87	341.18	56.70	7.018	
7,825.05	7,599.06	7,820.97	7,692.98	29.42	26.46	120.80	-1,054.50	349.55	397.87	341.18	56.70	7.018	
7,850.00	7,620.62	7,842.88	7,714.25	29.45	26.56	119.26	-1,059.63	350.72	398.26	341.57	56.69	7.025	
7,850.31	7,620.88	7,843.15	7,714.51	29.46	26.56	119.24	-1,059.69	350.73	398.26	341.57	56.69	7.025	
7,875.00	7,641.66	7,864.19	7,734.93	29.49	26.66	118.24	-1,064.62	351.85	398.92	342.28	56.64	7.043	
7,875.01	7,641.66	7,864.20	7,734.94	29.49	26.66	118.25	-1,064.62	351.85	398.92	342.28	56.64	7.043	
7,900.00	7,662.07	7,884.79	7,754.92	29.52	26.76	117.63	-1,069.45	352.95	399.98	343.44	56.54	7.074	
7,925.00	7,681.80	7,904.62	7,774.17	29.54	26.85	117.33	-1,074.09	354.00	401.52	345.14	56.38	7.121	
7,950.00	7,700.81	7,923.63	7,792.63	29.57	26.94	117.24	-1,078.55	355.01	403.67	347.50	56.17	7.186	
7,975.00	7,719.02	7,941.77	7,810.24	29.59	27.03	117.29	-1,082.80	355.98	406.53	350.62	55.91	7.271	
8,000.00	7,736.41	7,958.99	7,826.95	29.62	27.11	117.42	-1,086.83	356.89	410.18	354.60	55.58	7.379	
8,025.00	7,752.91	7,975.24	7,842.73	29.64	27.19	117.56	-1,090.64	357.76	414.72	359.52	55.20	7.512	
8,050.00	7,768.48	7,990.47	7,857.52	29.68	27.26	117.67	-1,094.21	358.57	420.23	365.45	54.77	7.672	
8,075.00	7,783.08	8,004.66	7,871.28	29.71	27.33	117.69	-1,097.53	359.32	426.75	372.46	54.30	7.860	
8,100.00	7,796.67	8,017.74	7,883.99	29.76	27.39	117.59	-1,100.59	360.02	434.34	380.56	53.78	8.076	
8,125.00	7,809.22	8,029.70	7,895.59	29.81	27.45	117.33	-1,103.40	360.65	443.01	389.78	53.24	8.322	
8,150.00	7,820.68	8,040.50	7,906.07	29.87	27.50	116.89	-1,105.92	361.23	452.77	400.11	52.67	8.597	
8,175.00	7,831.03	8,050.10	7,915.39	29.94	27.54	116.22	-1,108.17	361.74	463.62	411.53	52.09	8.900	
8,200.00	7,840.23	8,058.48	7,923.53	30.02	27.58	115.31	-1,110.14	362.18	475.51	424.00	51.51	9.232	
8,225.00	7,848.27	8,065.63	7,930.47	30.12	27.62	114.14	-1,111.81	362.56	488.40	437.47	50.93	9.590	
8,250.00	7,855.12	8,071.51	7,936.18	30.22	27.64	112.68	-1,113.19	362.88	502.24	451.88	50.36	9.973	
8,275.00	7,860.77	8,076.11	7,940.65	30.34	27.67	110.91	-1,114.27	363.12	516.96	467.15	49.81	10.379	
8,300.00	7,865.18	8,079.43	7,943.86	30.47	27.68	108.83	-1,115.04	363.30	532.48	483.20	49.28	10.805	
8,325.00	7,868.37	8,081.44	7,945.82	30.62	27.69	106.44	-1,115.52	363.40	548.71	499.94	48.77	11.250	
8,350.00	7,870.31	8,082.16	7,946.51	30.77	27.70	103.73	-1,115.68	363.44	565.57	517.27	48.30	11.711	
8,376.29	7,871.00	8,081.49	7,945.87	30.95	27.69	100.57	-1,115.53	363.41	583.86	536.04	47.82	12.210	
8,400.00	7,871.00	8,080.25	7,944.66	31.11	27.69	100.40	-1,115.24	363.34	600.83	553.41	47.42	12.670	
8,500.00	7,871.00	8,074.99	7,939.56	31.90	27.66	99.67	-1,114.00	363.06	676.83	630.76	46.07	14.692	
8,600.00	7,871.00	8,069.73	7,934.45	32.82	27.64	98.95	-1,112.77	362.78	758.39	713.25	45.14	16.800	
8,700.00	7,871.00	8,064.47	7,929.35	33.86	27.61	98.22	-1,111.54	362.50	843.89	799.37	44.52	18.957	
8,800.00	7,871.00	8,059.21	7,924.24	35.00	27.59	97.50	-1,110.31	362.22	932.25	888.16	44.10	21.142	

CC - Min center to center distance or convergent point, SF - min separation factor, ES - min ellipse separation



Phoenix Anticollision Report

PERMIAN RESOURCES

Company:	Permian Resources	Local Co-ordinate Reference:	Well Jakku 36 Fed State Com 114H
Project:	Eddy County, NM (NAD83 - NME)	TVD Reference:	RKB @ 3581.00usft (TBD)
Reference Site:	Jakku	MD Reference:	RKB @ 3581.00usft (TBD)
Site Error:	0.00	North Reference:	Grid
Reference Well:	Jakku 36 Fed State Com 114H	Survey Calculation Method:	Minimum Curvature
Well Error:	1.00	Output errors are at	2.00 sigma
Reference Wellbore	OH	Database:	USAEDMDB
Reference Design:	Plan 1 04-17-23	Offset TVD Reference:	Offset Datum

Offset Design												Offset Site Error:	0.00 usft
Survey Program: 18-MWD+HRGM												Offset Well Error:	1.00 usft
Reference		Offset		Semi Major Axis			Offset Wellbore Center		Distance			Separation Factor	Warning
Measured Depth (usft)	Vertical Depth (usft)	Measured Depth (usft)	Vertical Depth (usft)	Reference (usft)	Offset (usft)	Highside Toolface (°)	+N/-S (usft)	+E/-W (usft)	Between Centers (usft)	Between Ellipses (usft)	Minimum Separation (usft)		
12,200.00	7,871.00	7,805.95	7,798.49	100.92	18.20	-85.60	-1,866.33	-4,783.09	971.20	918.82	52.39	18.539	
12,300.00	7,871.00	7,806.70	7,799.24	103.13	18.20	-85.72	-1,866.35	-4,783.10	877.90	822.07	55.83	15.725	
12,400.00	7,871.00	7,807.52	7,800.06	105.35	18.20	-85.87	-1,866.38	-4,783.11	786.25	725.93	60.32	13.035	
12,500.00	7,871.00	7,808.44	7,800.97	107.58	18.20	-86.02	-1,866.42	-4,783.12	696.89	630.69	66.20	10.528	
12,600.00	7,871.00	7,809.46	7,802.00	109.81	18.20	-86.20	-1,866.46	-4,783.14	610.83	536.93	73.90	8.266	
12,700.00	7,871.00	7,810.62	7,803.15	112.04	18.20	-86.40	-1,866.51	-4,783.16	529.70	445.74	83.96	6.309	
12,800.00	7,871.00	7,811.93	7,804.47	114.28	18.20	-86.63	-1,866.56	-4,783.19	456.11	359.30	96.81	4.711	
12,900.00	7,871.00	7,813.44	7,805.97	116.52	18.20	-86.89	-1,866.62	-4,783.22	394.32	282.09	112.23	3.513	
13,000.00	7,871.00	7,815.18	7,807.71	118.76	18.20	-87.19	-1,866.69	-4,783.26	350.62	222.69	127.94	2.741	
13,100.00	7,871.00	7,817.22	7,809.75	121.01	18.20	-87.54	-1,866.77	-4,783.31	332.22	193.55	138.68	2.396	
13,113.20	7,871.00	7,817.52	7,810.05	121.31	18.20	-87.59	-1,866.79	-4,783.31	331.98	192.56	139.41	2.381	CC, ES, SF
13,200.00	7,871.00	7,819.65	7,812.17	123.26	18.20	-87.96	-1,866.88	-4,783.37	343.22	203.49	139.73	2.456	
13,300.00	7,871.00	7,822.57	7,815.09	125.51	18.20	-88.46	-1,867.00	-4,783.46	381.06	248.65	132.41	2.878	
13,400.00	7,871.00	7,829.58	7,822.09	127.77	18.20	-89.67	-1,867.30	-4,783.70	438.85	317.14	121.71	3.606	
13,500.00	7,871.00	7,843.38	7,835.87	130.02	18.22	-92.04	-1,867.77	-4,784.35	509.79	398.66	111.13	4.587	
13,600.00	7,871.00	8,010.00	7,997.81	132.28	18.41	-117.53	-1,868.66	-4,819.32	587.31	487.33	99.98	5.874	
13,700.00	7,871.00	8,033.19	8,019.25	134.55	18.41	-120.28	-1,869.59	-4,828.11	666.38	572.93	93.46	7.130	
13,800.00	7,871.00	8,050.32	8,035.21	136.81	18.41	-122.20	-1,870.68	-4,834.24	749.60	661.48	88.12	8.506	
13,900.00	7,871.00	8,355.17	8,298.65	139.08	18.98	-143.92	-1,881.42	-4,981.05	832.01	747.27	84.74	9.819	
14,000.00	7,871.00	9,250.93	8,650.78	141.35	26.48	-157.80	-1,874.93	-5,725.05	894.67	807.40	87.27	10.252	
14,022.53	7,871.00	9,272.30	8,650.61	141.86	26.82	-157.97	-1,872.02	-5,746.21	893.31	805.89	87.42	10.218	
14,100.00	7,871.00	9,343.35	8,650.20	143.62	27.98	-158.54	-1,862.56	-5,816.62	888.97	800.99	87.99	10.103	
14,122.39	7,871.00	9,363.36	8,650.16	144.12	28.31	-158.69	-1,859.98	-5,836.47	887.84	799.68	88.16	10.071	
14,200.00	7,871.00	9,432.67	8,650.33	145.89	29.52	-159.24	-1,851.22	-5,905.22	884.41	795.65	88.76	9.964	
14,222.09	7,871.00	9,452.33	8,650.54	146.39	29.87	-159.40	-1,848.62	-5,924.71	883.58	794.67	88.91	9.938	
14,300.00	7,871.00	9,521.52	8,651.93	148.16	31.10	-160.04	-1,838.91	-5,993.20	881.16	791.79	89.37	9.860	
14,321.83	7,871.00	9,540.94	8,652.44	148.66	31.46	-160.22	-1,836.16	-6,012.42	880.63	791.14	89.48	9.841	
14,400.00	7,871.00	9,607.89	8,654.30	150.44	32.70	-160.79	-1,827.68	-6,078.80	879.30	789.32	89.98	9.772	
14,443.10	7,871.00	9,643.00	8,655.50	151.42	33.36	-161.06	-1,823.82	-6,113.68	879.11	788.80	90.30	9.735	
14,500.00	7,871.00	9,692.07	8,657.47	152.71	34.30	-161.41	-1,818.85	-6,162.45	879.37	788.64	90.73	9.692	
14,500.13	7,871.00	9,692.18	8,657.47	152.72	34.30	-161.41	-1,818.84	-6,162.57	879.37	788.64	90.73	9.692	
14,600.00	7,871.00	9,797.81	8,661.62	154.99	36.37	-162.05	-1,810.22	-6,267.75	880.50	788.89	91.61	9.612	
14,620.54	7,871.00	9,826.95	8,662.18	155.46	36.94	-162.18	-1,808.41	-6,296.83	880.46	788.62	91.84	9.586	
14,700.00	7,871.00	9,929.06	8,661.48	157.27	38.99	-162.46	-1,803.80	-6,398.82	878.75	785.79	92.96	9.453	
14,721.38	7,871.00	9,953.79	8,660.79	157.76	39.49	-162.49	-1,803.28	-6,423.54	878.03	784.71	93.32	9.409	
14,800.00	7,871.00	10,040.53	8,656.79	159.55	41.25	-162.37	-1,804.14	-6,510.17	874.74	779.82	94.92	9.216	
14,822.33	7,871.00	10,062.91	8,655.50	160.06	41.71	-162.30	-1,804.92	-6,532.50	873.73	778.31	95.42	9.157	
14,900.00	7,871.00	10,137.92	8,650.97	161.83	43.24	-162.00	-1,808.40	-6,607.29	870.31	773.05	97.25	8.949	
14,922.58	7,871.00	10,157.00	8,649.85	162.35	43.63	-161.92	-1,809.40	-6,626.31	869.39	771.62	97.77	8.892	
15,000.00	7,871.00	10,219.19	8,646.58	164.12	44.91	-161.58	-1,813.77	-6,688.26	867.16	767.53	99.63	8.704	
15,021.85	7,871.00	10,238.11	8,645.71	164.62	45.30	-161.47	-1,815.33	-6,707.09	866.75	766.56	100.20	8.651	
15,100.00	7,871.00	10,305.81	8,643.01	166.40	46.70	-161.06	-1,821.20	-6,774.48	865.92	763.64	102.28	8.467	
15,127.82	7,871.00	10,329.93	8,642.25	167.04	47.20	-160.91	-1,823.32	-6,798.50	865.85	762.83	103.02	8.405	
15,200.00	7,871.00	10,384.76	8,641.09	168.69	48.34	-160.58	-1,828.36	-6,853.09	866.56	761.73	104.82	8.267	
15,200.28	7,871.00	10,384.98	8,641.09	168.69	48.35	-160.58	-1,828.38	-6,853.30	866.56	761.73	104.83	8.266	
15,300.00	7,871.00	10,459.00	8,641.26	170.97	49.90	-160.13	-1,835.86	-6,926.94	870.09	762.80	107.29	8.109	

CC - Min center to center distance or convergent point, SF - min separation factor, ES - min ellipse separation

Phoenix

Anticollision Report

PERMIAN

RESOURCES

Company:	Permian Resources	Local Co-ordinate Reference:	Well Jakku 36 Fed State Com 114H
Project:	Eddy County, NM (NAD83 - NME)	TVD Reference:	RKB @ 3581.00usft (TBD)
Reference Site:	Jakku	MD Reference:	RKB @ 3581.00usft (TBD)
Site Error:	0.00	North Reference:	Grid
Reference Well:	Jakku 36 Fed State Com 114H	Survey Calculation Method:	Minimum Curvature
Well Error:	1.00	Output errors are at	2.00 sigma
Reference Wellbore	OH	Database:	USAEDMDB
Reference Design:	Plan 1 04-17-23	Offset TVD Reference:	Offset Datum

Offset Design Misty 35 Federal Com 003H - OH - Surveys												Offset Site Error:	0.00 usft
Survey Program: 18-MWD+HRGM												Offset Well Error:	1.00 usft
Reference		Offset		Semi Major Axis			Offset Wellbore Center		Distance			Separation Factor	Warning
Measured Depth (usft)	Vertical Depth (usft)	Measured Depth (usft)	Vertical Depth (usft)	Reference (usft)	Offset (usft)	Highside Toolface (°)	+N/-S (usft)	+E/-W (usft)	Between Centers (usft)	Between Ellipses (usft)	Minimum Separation (usft)		
15,304.40	7,871.00	10,459.00	8,641.26	171.07	49.90	-160.13	-1,835.86	-6,926.94	870.33	763.01	107.32	8.110	
15,400.00	7,871.00	10,542.23	8,643.97	173.26	51.66	-159.72	-1,843.62	-7,009.76	876.25	766.44	109.81	7.980	
15,403.85	7,871.00	10,545.90	8,644.14	173.35	51.74	-159.71	-1,843.91	-7,013.41	876.51	766.61	109.91	7.975	
15,500.00	7,871.00	10,640.17	8,649.51	175.55	53.76	-159.54	-1,848.93	-7,107.38	883.35	771.21	112.14	7.877	
15,503.46	7,871.00	10,643.62	8,649.74	175.63	53.84	-159.54	-1,849.03	-7,110.83	883.60	771.39	112.21	7.874	
15,600.00	7,871.00	10,781.95	8,657.94	177.84	56.85	-159.83	-1,847.60	-7,248.87	888.67	774.55	114.12	7.787	
15,600.04	7,871.00	10,782.00	8,657.94	177.84	56.85	-159.83	-1,847.60	-7,248.92	888.68	774.55	114.12	7.787	
15,700.00	7,871.00	10,881.90	8,661.82	180.13	59.04	-160.20	-1,843.22	-7,348.64	890.75	775.38	115.37	7.721	
15,700.01	7,871.00	10,881.90	8,661.82	180.13	59.05	-160.20	-1,843.22	-7,348.64	890.75	775.38	115.37	7.721	
15,800.00	7,871.00	10,974.86	8,665.61	182.42	61.09	-160.43	-1,840.89	-7,441.49	893.66	776.87	116.78	7.652	
15,800.01	7,871.00	10,974.86	8,665.61	182.42	61.09	-160.43	-1,840.89	-7,441.50	893.66	776.87	116.78	7.652	
15,900.00	7,871.00	11,072.04	8,669.69	184.71	63.24	-160.61	-1,839.74	-7,538.58	897.14	778.76	118.38	7.579	
15,900.01	7,871.00	11,072.05	8,669.69	184.71	63.24	-160.61	-1,839.74	-7,538.59	897.14	778.76	118.38	7.579	
16,000.00	7,871.00	11,171.55	8,673.69	187.01	65.44	-160.73	-1,839.34	-7,638.01	900.71	780.61	120.10	7.500	
16,000.03	7,871.00	11,171.58	8,673.69	187.01	65.44	-160.73	-1,839.34	-7,638.04	900.71	780.61	120.10	7.500	
16,100.00	7,871.00	11,267.65	8,677.48	189.30	67.57	-160.80	-1,839.72	-7,734.04	904.48	782.59	121.89	7.421	
16,100.01	7,871.00	11,267.66	8,677.48	189.30	67.57	-160.80	-1,839.72	-7,734.05	904.48	782.59	121.89	7.421	
16,200.00	7,871.00	11,376.44	8,681.76	191.59	70.00	-160.89	-1,840.03	-7,842.74	908.23	784.41	123.82	7.335	
16,200.03	7,871.00	11,376.48	8,681.76	191.60	70.00	-160.89	-1,840.03	-7,842.77	908.23	784.41	123.82	7.335	
16,300.00	7,871.00	11,512.26	8,682.56	193.89	73.03	-160.83	-1,841.61	-7,978.53	909.00	782.64	126.36	7.194	
16,321.45	7,871.00	11,537.57	8,682.11	194.38	73.60	-160.79	-1,842.13	-8,003.83	908.77	781.86	126.91	7.161	
16,400.00	7,871.00	11,614.74	8,680.18	196.19	75.33	-160.65	-1,844.02	-8,080.96	907.49	778.66	128.83	7.044	
16,421.44	7,871.00	11,632.08	8,679.90	196.68	75.71	-160.63	-1,844.38	-8,098.29	907.29	778.00	129.29	7.017	
16,500.00	7,871.00	11,706.86	8,679.29	198.48	77.39	-160.56	-1,845.51	-8,173.06	907.02	775.99	131.03	6.922	
16,600.00	7,871.00	11,860.84	8,673.37	200.78	80.85	-160.47	-1,845.23	-8,326.89	902.96	769.37	133.59	6.759	
16,700.00	7,871.00	11,942.93	8,669.60	203.08	82.70	-160.59	-1,842.23	-8,408.83	897.40	762.10	135.30	6.633	
16,722.07	7,871.00	11,960.37	8,669.18	203.59	83.10	-160.63	-1,841.39	-8,426.25	896.53	760.91	135.62	6.611	
16,800.00	7,871.00	12,039.84	8,667.81	205.38	84.90	-160.97	-1,835.57	-8,505.48	893.30	756.94	136.36	6.551	
16,821.71	7,871.00	12,057.14	8,667.65	205.88	85.29	-161.05	-1,834.12	-8,522.72	892.50	755.95	136.55	6.536	
16,900.00	7,871.00	12,140.81	8,667.21	207.68	87.19	-161.48	-1,827.16	-8,606.10	889.97	752.91	137.06	6.493	
16,922.03	7,871.00	12,160.37	8,667.00	208.18	87.63	-161.58	-1,825.43	-8,625.58	889.11	751.88	137.23	6.479	
17,000.00	7,871.00	12,233.34	8,666.60	209.98	89.29	-161.93	-1,819.79	-8,698.33	886.73	748.87	137.86	6.432	
17,100.00	7,871.00	12,387.05	8,657.51	212.28	92.78	-162.28	-1,811.59	-8,851.49	878.74	739.65	139.09	6.318	
17,200.00	7,871.00	12,460.00	8,653.48	214.58	94.43	-162.51	-1,806.83	-8,924.17	871.32	730.86	140.46	6.203	
17,300.00	7,871.00	12,522.00	8,652.47	216.88	95.85	-162.67	-1,804.17	-8,986.10	868.01	726.20	141.81	6.121	
17,330.14	7,871.00	12,536.68	8,652.52	217.57	96.18	-162.69	-1,803.88	-9,000.77	867.82	725.63	142.19	6.103	
17,400.00	7,871.00	12,588.98	8,653.13	219.18	97.37	-162.70	-1,804.07	-9,053.07	868.59	725.27	143.32	6.060	
17,400.14	7,871.00	12,589.14	8,653.13	219.18	97.38	-162.70	-1,804.07	-9,053.23	868.60	725.27	143.33	6.060	
17,500.00	7,871.00	12,691.78	8,654.73	221.48	99.71	-162.70	-1,804.78	-9,155.85	870.20	724.88	145.33	5.988	
17,500.00	7,871.00	12,691.79	8,654.73	221.48	99.71	-162.70	-1,804.78	-9,155.86	870.20	724.88	145.33	5.988	
17,600.00	7,871.00	12,758.62	8,657.06	223.79	101.24	-162.77	-1,804.59	-9,222.64	873.52	726.95	146.57	5.960	
17,604.32	7,871.00	12,771.00	8,657.81	223.89	101.52	-162.78	-1,804.69	-9,235.00	873.85	727.08	146.77	5.954	
17,700.00	7,871.00	12,834.10	8,662.42	226.09	102.95	-162.82	-1,805.59	-9,297.92	880.57	732.71	147.86	5.955	
17,702.87	7,871.00	12,836.37	8,662.61	226.16	103.00	-162.83	-1,805.63	-9,300.19	880.81	732.90	147.90	5.955	
17,800.00	7,871.00	12,995.14	8,671.67	228.39	106.61	-162.92	-1,807.37	-9,458.60	886.89	736.17	150.72	5.884	

CC - Min center to center distance or convergent point, SF - min separation factor, ES - min ellipse separation



Phoenix
Anticollision Report

PERMIAN
RESOURCES

Company:	Permian Resources	Local Co-ordinate Reference:	Well Jakku 36 Fed State Com 114H
Project:	Eddy County, NM (NAD83 - NME)	TVD Reference:	RKB @ 3581.00usft (TBD)
Reference Site:	Jakku	MD Reference:	RKB @ 3581.00usft (TBD)
Site Error:	0.00	North Reference:	Grid
Reference Well:	Jakku 36 Fed State Com 114H	Survey Calculation Method:	Minimum Curvature
Well Error:	1.00	Output errors are at	2.00 sigma
Reference Wellbore	OH	Database:	USAEDMDB
Reference Design:	Plan 1 04-17-23	Offset TVD Reference:	Offset Datum

Offset Design Misty 35 Federal Com 003H - OH - Surveys												Offset Site Error:	0.00 usft
Survey Program: 18-MWD+HRGM												Offset Well Error:	1.00 usft
Reference		Offset		Semi Major Axis		Offset Wellbore Center			Distance			Separation Factor	Warning
Measured Depth (usft)	Vertical Depth (usft)	Measured Depth (usft)	Vertical Depth (usft)	Reference (usft)	Offset (usft)	Highside Toolface (°)	+N/-S (usft)	+E/-W (usft)	Between Centers (usft)	Between Ellipses (usft)	Minimum Separation (usft)		
17,820.70	7,871.00	13,054.10	8,670.68	228.87	107.95	-162.80	-1,809.02	-9,517.50	886.69	734.85	151.84	5.840	
17,900.00	7,871.00	13,135.15	8,666.72	230.70	109.79	-162.52	-1,812.50	-9,598.38	883.94	729.70	154.24	5.731	
17,921.94	7,871.00	13,155.15	8,665.80	231.20	110.25	-162.45	-1,813.49	-9,618.34	883.27	728.39	154.89	5.703	
18,000.00	7,871.00	13,230.58	8,662.68	233.00	111.96	-162.18	-1,816.95	-9,693.62	881.23	724.01	157.22	5.605	
18,022.36	7,871.00	13,253.37	8,661.76	233.52	112.48	-162.11	-1,817.91	-9,716.38	880.63	722.73	157.90	5.577	
18,100.00	7,871.00	13,306.00	8,659.62	235.31	113.67	-161.94	-1,820.12	-9,768.92	878.93	719.16	159.77	5.501	
18,100.04	7,871.00	13,306.00	8,659.62	235.31	113.67	-161.94	-1,820.12	-9,768.92	878.93	719.16	159.77	5.501	
18,200.00	7,871.00	13,306.00	8,659.62	237.61	113.67	-161.94	-1,820.12	-9,768.92	884.79	725.06	159.73	5.539	
18,202.78	7,871.00	13,306.00	8,659.62	237.68	113.67	-161.94	-1,820.12	-9,768.92	885.11	725.41	159.70	5.542	
18,300.00	7,871.00	13,306.00	8,659.62	239.92	113.67	-161.94	-1,820.12	-9,768.92	901.77	743.84	157.93	5.710	
18,300.04	7,871.00	13,306.00	8,659.62	239.92	113.67	-161.94	-1,820.12	-9,768.92	901.78	743.85	157.93	5.710	
18,346.29	7,871.00	13,306.00	8,659.62	240.99	113.67	-161.94	-1,820.12	-9,768.92	913.24	756.67	156.57	5.833	

CC - Min center to center distance or convergent point, SF - min separation factor, ES - min ellipse separation



Phoenix

Anticollision Report

PERMIAN

RESOURCES

Company:	Permian Resources	Local Co-ordinate Reference:	Well Jakku 36 Fed State Com 114H
Project:	Eddy County, NM (NAD83 - NME)	TVD Reference:	RKB @ 3581.00usft (TBD)
Reference Site:	Jakku	MD Reference:	RKB @ 3581.00usft (TBD)
Site Error:	0.00	North Reference:	Grid
Reference Well:	Jakku 36 Fed State Com 114H	Survey Calculation Method:	Minimum Curvature
Well Error:	1.00	Output errors are at	2.00 sigma
Reference Wellbore	OH	Database:	USAEDMDB
Reference Design:	Plan 1 04-17-23	Offset TVD Reference:	Offset Datum

Offset Design Misty 35 Federal Com 004H - OH - Surveys												Offset Site Error:	0.00 usft
Survey Program: 138-GYRO-NS, 594-MWD												Offset Well Error:	1.00 usft
Reference		Offset		Semi Major Axis		Highside Toolface (°)	Offset Wellbore Center		Distance			Separation Factor	Warning
Measured Depth (usft)	Vertical Depth (usft)	Measured Depth (usft)	Vertical Depth (usft)	Reference (usft)	Offset (usft)		+N/-S (usft)	+E/-W (usft)	Between Centers (usft)	Between Ellipses (usft)	Minimum Separation (usft)		
12,700.00	7,871.00	7,784.50	7,747.12	112.04	15.65	84.08	-768.77	-5,004.68	996.59	890.86	105.72	9.426	
12,800.00	7,871.00	7,784.39	7,747.01	114.28	15.65	84.07	-768.78	-5,004.68	936.43	824.10	112.33	8.336	
12,900.00	7,871.00	7,784.28	7,746.91	116.52	15.65	84.06	-768.80	-5,004.68	883.52	764.45	119.07	7.420	
13,000.00	7,871.00	7,784.17	7,746.80	118.76	15.65	84.05	-768.81	-5,004.68	839.23	713.63	125.60	6.682	
13,100.00	7,871.00	7,784.07	7,746.70	121.01	15.65	84.04	-768.82	-5,004.68	805.00	673.53	131.47	6.123	
13,200.00	7,871.00	7,783.97	7,746.60	123.26	15.65	84.04	-768.83	-5,004.68	782.13	646.00	136.13	5.746	
13,300.00	7,871.00	7,783.87	7,746.50	125.51	15.65	84.03	-768.84	-5,004.68	771.64	632.55	139.09	5.548	
13,331.46	7,871.00	7,783.83	7,746.47	126.22	15.65	84.03	-768.84	-5,004.68	771.00	631.39	139.61	5.522	
13,331.46	7,871.00	7,783.83	7,746.47	126.22	15.65	84.03	-768.84	-5,004.68	771.00	631.39	139.61	5.522	CC, ES, SF
13,400.00	7,871.00	7,783.77	7,746.40	127.77	15.65	84.02	-768.85	-5,004.68	774.04	634.00	140.05	5.527	
13,500.00	7,871.00	7,783.67	7,746.30	130.02	15.65	84.01	-768.86	-5,004.68	789.21	650.23	138.98	5.679	
13,600.00	7,871.00	7,783.57	7,746.21	132.28	15.65	84.01	-768.87	-5,004.68	816.43	680.27	136.16	5.996	
13,700.00	7,871.00	7,783.48	7,746.11	134.55	15.65	84.00	-768.88	-5,004.68	854.56	722.53	132.02	6.473	
13,800.00	7,871.00	7,783.39	7,746.02	136.81	15.65	83.99	-768.89	-5,004.68	902.20	775.13	127.07	7.100	
13,900.00	7,871.00	7,783.30	7,745.93	139.08	15.65	83.99	-768.90	-5,004.68	957.96	836.23	121.73	7.869	

CC - Min center to center distance or convergent point, SF - min separation factor, ES - min ellipse separation



Phoenix
Anticollision Report

PERMIAN
RESOURCES

Company:	Permian Resources	Local Co-ordinate Reference:	Well Jakku 36 Fed State Com 114H
Project:	Eddy County, NM (NAD83 - NME)	TVD Reference:	RKB @ 3581.00usft (TBD)
Reference Site:	Jakku	MD Reference:	RKB @ 3581.00usft (TBD)
Site Error:	0.00	North Reference:	Grid
Reference Well:	Jakku 36 Fed State Com 114H	Survey Calculation Method:	Minimum Curvature
Well Error:	1.00	Output errors are at	2.00 sigma
Reference Wellbore	OH	Database:	USAEDMDB
Reference Design:	Plan 1 04-17-23	Offset TVD Reference:	Offset Datum

Offset Design												Offset Site Error:	0.00 usft
Survey Program: 100-INCL-ONLY												Offset Well Error:	1.00 usft
Reference		Offset		Semi Major Axis		Highside Toolface (°)	Offset Wellbore Center		Distance			Separation Factor	Warning
Measured Depth (usft)	Vertical Depth (usft)	Measured Depth (usft)	Vertical Depth (usft)	Reference (usft)	Offset (usft)		+N/-S (usft)	+E/-W (usft)	Between Centers (usft)	Between Ellipses (usft)	Minimum Separation (usft)		
15,600.00	7,871.00	7,716.16	7,715.00	177.84	164.29	90.00	-776.40	-8,050.47	1,091.91	795.06	296.86	3.678	
15,700.00	7,871.00	7,716.16	7,715.00	180.13	164.29	90.00	-776.40	-8,050.47	1,023.14	716.89	306.26	3.341	
15,800.00	7,871.00	7,716.16	7,715.00	182.42	164.29	90.00	-776.40	-8,050.47	959.88	643.70	316.18	3.036	
15,900.00	7,871.00	7,716.16	7,715.00	184.71	164.29	90.00	-776.40	-8,050.47	903.28	576.93	326.36	2.768	
16,000.00	7,871.00	7,716.16	7,715.00	187.01	164.29	90.00	-776.40	-8,050.47	854.67	518.35	336.32	2.541	
16,100.00	7,871.00	7,716.16	7,715.00	189.30	164.29	90.00	-776.40	-8,050.47	815.49	470.05	345.44	2.361	
16,200.00	7,871.00	7,716.16	7,715.00	191.59	164.29	90.00	-776.40	-8,050.47	787.12	434.22	352.90	2.230	
16,300.00	7,871.00	7,716.16	7,715.00	193.89	164.29	90.00	-776.40	-8,050.47	770.79	412.87	357.92	2.154	
16,377.26	7,871.00	7,716.16	7,715.00	195.66	164.29	90.00	-776.40	-8,050.47	766.90	407.17	359.74	2.132	CC, ES
16,400.00	7,871.00	7,716.16	7,715.00	196.19	164.29	90.00	-776.40	-8,050.47	767.24	407.34	359.91	2.132	SF
16,500.00	7,871.00	7,716.16	7,715.00	198.48	164.29	90.00	-776.40	-8,050.47	776.66	417.99	358.67	2.165	
16,600.00	7,871.00	7,716.16	7,715.00	200.78	164.29	90.00	-776.40	-8,050.47	798.60	444.09	354.50	2.253	
16,700.00	7,871.00	7,716.16	7,715.00	203.08	164.29	90.00	-776.40	-8,050.47	832.05	484.01	348.03	2.391	
16,800.00	7,871.00	7,716.16	7,715.00	205.38	164.29	90.00	-776.40	-8,050.47	875.70	535.65	340.05	2.575	
16,900.00	7,871.00	7,716.16	7,715.00	207.68	164.29	90.00	-776.40	-8,050.47	928.12	596.83	331.29	2.802	
17,000.00	7,871.00	7,716.16	7,715.00	209.98	164.29	90.00	-776.40	-8,050.47	987.90	665.58	322.32	3.065	
17,100.00	7,871.00	7,716.16	7,715.00	212.28	164.29	90.00	-776.40	-8,050.47	1,053.80	740.24	313.56	3.361	
17,200.00	7,871.00	7,716.16	7,715.00	214.58	164.29	90.00	-776.40	-8,050.47	1,124.74	819.51	305.23	3.685	

CC - Min center to center distance or convergent point, SF - min separation factor, ES - min ellipse separation



Phoenix

Anticollision Report

PERMIAN

RESOURCES

Company:	Permian Resources	Local Co-ordinate Reference:	Well Jakku 36 Fed State Com 114H
Project:	Eddy County, NM (NAD83 - NME)	TVD Reference:	RKB @ 3581.00usft (TBD)
Reference Site:	Jakku	MD Reference:	RKB @ 3581.00usft (TBD)
Site Error:	0.00	North Reference:	Grid
Reference Well:	Jakku 36 Fed State Com 114H	Survey Calculation Method:	Minimum Curvature
Well Error:	1.00	Output errors are at	2.00 sigma
Reference Wellbore	OH	Database:	USAEDMDB
Reference Design:	Plan 1 04-17-23	Offset TVD Reference:	Offset Datum

Offset Design												Offset Site Error:	0.00 usft
Survey Program: 100-GYRO-NS, 542-MWD												Offset Well Error:	1.00 usft
Reference		Offset		Semi Major Axis		Highside Toolface (°)	Offset Wellbore Center		Distance			Separation Factor	Warning
Measured Depth (usft)	Vertical Depth (usft)	Measured Depth (usft)	Vertical Depth (usft)	Reference (usft)	Offset (usft)		+N/-S (usft)	+E/-W (usft)	Between Centers (usft)	Between Ellipses (usft)	Minimum Separation (usft)		
12,300.00	7,871.00	7,840.93	7,840.07	103.13	21.67	90.27	-656.88	-4,382.70	967.97	849.34	118.63	8.160	
12,400.00	7,871.00	7,833.66	7,832.82	105.35	21.66	89.79	-657.05	-4,383.11	930.10	806.66	123.43	7.535	
12,500.00	7,871.00	7,828.39	7,827.55	107.58	21.65	89.45	-657.16	-4,383.36	901.74	774.12	127.62	7.066	
12,600.00	7,871.00	7,824.39	7,823.56	109.81	21.65	89.19	-657.24	-4,383.53	883.82	752.95	130.87	6.753	
12,700.00	7,871.00	7,821.26	7,820.42	112.04	21.65	88.98	-657.30	-4,383.65	877.00	744.08	132.92	6.598	
12,710.16	7,871.00	7,820.98	7,820.14	112.27	21.65	88.96	-657.30	-4,383.66	876.94	743.89	133.05	6.591	CC, ES, SF
12,800.00	7,871.00	7,818.73	7,817.90	114.28	21.64	88.82	-657.34	-4,383.73	881.52	747.91	133.61	6.598	
12,900.00	7,871.00	7,816.65	7,815.82	116.52	21.64	88.68	-657.38	-4,383.79	897.24	764.27	132.96	6.748	
13,000.00	7,871.00	7,811.00	7,810.17	118.76	21.64	88.31	-657.47	-4,383.94	923.58	792.50	131.07	7.046	
13,100.00	7,871.00	7,811.00	7,810.17	121.01	21.64	88.31	-657.47	-4,383.94	959.64	831.32	128.32	7.479	

CC - Min center to center distance or convergent point, SF - min separation factor, ES - min ellipse separation



Phoenix Anticollision Report

PERMIAN RESOURCES

Company:	Permian Resources	Local Co-ordinate Reference:	Well Jakku 36 Fed State Com 114H
Project:	Eddy County, NM (NAD83 - NME)	TVD Reference:	RKB @ 3581.00usft (TBD)
Reference Site:	Jakku	MD Reference:	RKB @ 3581.00usft (TBD)
Site Error:	0.00	North Reference:	Grid
Reference Well:	Jakku 36 Fed State Com 114H	Survey Calculation Method:	Minimum Curvature
Well Error:	1.00	Output errors are at	2.00 sigma
Reference Wellbore	OH	Database:	USAEDMDB
Reference Design:	Plan 1 04-17-23	Offset TVD Reference:	Offset Datum

Offset Design												Offset Site Error:	0.00 usft
Survey Program: 104-Standard Keeper 104, 524-MWD												Offset Well Error:	1.00 usft
Reference		Offset		Semi Major Axis			Offset Wellbore Center		Distance			Separation Factor	Warning
Measured Depth (usft)	Vertical Depth (usft)	Measured Depth (usft)	Vertical Depth (usft)	Reference (usft)	Offset (usft)	Highside Toolface (°)	+N/-S (usft)	+E/-W (usft)	Between Centers (usft)	Between Ellipses (usft)	Minimum Separation (usft)		
8,150.00	7,820.68	12,916.96	8,747.31	29.87	110.62	-164.29	-1,750.74	170.70	998.85	938.35	60.50	16.510	
8,175.00	7,831.03	12,893.07	8,746.68	29.94	110.04	-164.53	-1,753.18	146.95	988.03	927.59	60.44	16.347	
8,200.00	7,840.23	12,868.65	8,746.02	30.02	109.45	-164.71	-1,755.63	122.66	978.36	917.98	60.38	16.204	
8,225.00	7,848.27	12,844.61	8,745.36	30.12	108.87	-164.85	-1,757.98	98.75	969.89	909.57	60.32	16.079	
8,250.00	7,855.12	12,820.26	8,744.70	30.22	108.28	-164.94	-1,760.30	74.51	962.66	902.39	60.27	15.973	
8,275.00	7,860.77	12,795.55	8,744.02	30.34	107.68	-164.99	-1,762.59	49.92	956.68	896.46	60.21	15.889	
8,300.00	7,865.18	12,770.55	8,743.34	30.47	107.07	-165.00	-1,764.84	25.03	951.96	891.80	60.16	15.825	
8,306.16	7,866.08	12,764.14	8,743.17	30.51	106.91	-164.99	-1,765.41	18.65	950.99	890.85	60.14	15.812	
8,325.00	7,868.37	12,744.47	8,742.63	30.62	106.43	-164.96	-1,767.13	-0.94	948.51	888.42	60.10	15.783	
8,330.82	7,868.93	12,738.38	8,742.45	30.65	106.29	-164.95	-1,767.65	-7.01	947.89	887.81	60.09	15.776	
8,350.00	7,870.31	12,718.24	8,741.88	30.77	105.80	-164.89	-1,769.37	-27.06	946.34	886.29	60.04	15.761	
8,355.79	7,870.58	12,712.16	8,741.70	30.81	105.65	-164.86	-1,769.88	-33.12	946.01	885.98	60.03	15.759	
8,376.29	7,871.00	12,690.57	8,741.06	30.95	105.12	-164.76	-1,771.67	-54.62	945.42	885.43	59.98	15.761	
8,381.35	7,871.00	12,685.24	8,740.90	30.98	105.00	-164.74	-1,772.11	-59.93	945.38	885.40	59.97	15.763	
8,400.00	7,871.00	12,667.64	8,740.37	31.11	104.57	-164.65	-1,773.54	-77.47	945.22	885.29	59.94	15.771	
8,449.42	7,871.00	12,624.86	8,739.30	31.50	103.53	-164.44	-1,776.94	-120.09	945.05	885.18	59.87	15.785	
8,500.00	7,871.00	12,580.88	8,738.55	31.90	102.46	-164.23	-1,780.34	-163.94	945.23	885.44	59.79	15.809	
8,500.43	7,871.00	12,580.43	8,738.54	31.91	102.45	-164.23	-1,780.37	-164.38	945.23	885.45	59.79	15.810	
8,600.00	7,871.00	12,477.56	8,737.06	32.82	99.94	-163.78	-1,787.89	-266.97	945.79	886.22	59.57	15.877	
8,600.01	7,871.00	12,477.55	8,737.06	32.82	99.94	-163.78	-1,787.89	-266.98	945.79	886.22	59.57	15.877	
8,700.00	7,871.00	12,377.53	8,735.46	33.86	97.51	-163.40	-1,794.20	-366.79	945.97	886.61	59.36	15.936	
8,700.00	7,871.00	12,377.53	8,735.46	33.86	97.51	-163.40	-1,794.20	-366.79	945.97	886.61	59.36	15.936	
8,800.00	7,871.00	12,297.04	8,735.22	35.00	95.55	-163.12	-1,799.31	-447.11	947.44	888.14	59.30	15.977	
8,800.00	7,871.00	12,297.04	8,735.22	35.00	95.55	-163.12	-1,799.32	-447.12	947.44	888.14	59.30	15.977	
8,900.00	7,871.00	12,189.47	8,735.58	36.24	92.94	-162.74	-1,806.20	-554.46	949.57	890.46	59.11	16.066	
8,900.14	7,871.00	12,189.32	8,735.58	36.25	92.93	-162.74	-1,806.21	-554.62	949.57	890.47	59.11	16.066	
9,000.00	7,871.00	12,078.40	8,734.84	37.58	90.24	-162.36	-1,812.81	-665.33	950.65	891.73	58.91	16.137	
9,000.33	7,871.00	12,078.05	8,734.84	37.58	90.23	-162.36	-1,812.83	-665.68	950.65	891.74	58.91	16.137	
9,100.00	7,871.00	11,965.58	8,732.89	39.00	87.49	-161.97	-1,819.23	-777.96	950.68	891.95	58.74	16.185	
9,121.12	7,871.00	11,940.33	8,732.22	39.31	86.88	-161.89	-1,820.55	-803.16	950.47	891.78	58.69	16.193	
9,200.00	7,871.00	11,848.01	8,728.95	40.49	84.64	-161.58	-1,825.04	-895.31	948.95	890.41	58.54	16.211	
9,222.01	7,871.00	11,827.00	8,728.03	40.84	84.13	-161.51	-1,826.01	-916.28	948.35	889.81	58.54	16.200	
9,300.00	7,871.00	11,761.20	8,725.64	42.06	82.53	-161.30	-1,829.02	-981.97	946.76	888.16	58.61	16.154	
9,361.63	7,871.00	11,710.93	8,724.59	43.07	81.31	-161.16	-1,831.34	-1,032.17	946.41	887.72	58.69	16.126	
9,400.00	7,871.00	11,678.98	8,724.18	43.69	80.53	-161.06	-1,832.96	-1,064.08	946.54	887.80	58.73	16.116	
9,400.33	7,871.00	11,678.70	8,724.18	43.70	80.53	-161.06	-1,832.98	-1,064.35	946.54	887.81	58.73	16.116	
9,500.00	7,871.00	11,577.07	8,723.45	45.38	78.06	-160.74	-1,838.63	-1,165.83	947.61	888.87	58.75	16.131	
9,500.01	7,871.00	11,577.06	8,723.45	45.38	78.06	-160.74	-1,838.63	-1,165.84	947.61	888.87	58.75	16.131	
9,600.00	7,871.00	11,485.66	8,722.48	47.12	75.84	-160.48	-1,842.99	-1,257.12	948.15	889.31	58.84	16.114	
9,600.20	7,871.00	11,485.51	8,722.48	47.13	75.84	-160.48	-1,842.99	-1,257.28	948.15	889.31	58.84	16.114	
9,700.00	7,871.00	11,388.85	8,723.23	48.91	73.50	-160.29	-1,846.86	-1,353.86	950.12	891.27	58.85	16.144	
9,700.02	7,871.00	11,388.83	8,723.23	48.91	73.50	-160.29	-1,846.86	-1,353.88	950.12	891.27	58.85	16.144	
9,800.00	7,871.00	11,270.33	8,722.86	50.74	70.63	-160.05	-1,851.30	-1,472.29	951.03	892.34	58.69	16.203	
9,821.12	7,871.00	11,246.04	8,722.43	51.13	70.04	-159.99	-1,852.27	-1,496.56	950.95	892.27	58.68	16.206	
9,900.00	7,871.00	11,159.31	8,720.31	52.61	67.94	-159.75	-1,855.90	-1,583.18	950.21	891.54	58.67	16.195	
9,921.52	7,871.00	11,136.41	8,719.58	53.02	67.39	-159.68	-1,857.02	-1,606.05	949.91	891.21	58.69	16.184	

CC - Min center to center distance or convergent point, SF - min separation factor, ES - min ellipse separation



Phoenix Anticollision Report

PERMIAN RESOURCES

Company:	Permian Resources	Local Co-ordinate Reference:	Well Jakku 36 Fed State Com 114H
Project:	Eddy County, NM (NAD83 - NME)	TVD Reference:	RKB @ 3581.00usft (TBD)
Reference Site:	Jakku	MD Reference:	RKB @ 3581.00usft (TBD)
Site Error:	0.00	North Reference:	Grid
Reference Well:	Jakku 36 Fed State Com 114H	Survey Calculation Method:	Minimum Curvature
Well Error:	1.00	Output errors are at	2.00 sigma
Reference Wellbore	OH	Database:	USAEDMDB
Reference Design:	Plan 1 04-17-23	Offset TVD Reference:	Offset Datum

Offset Design												Offset Site Error:	0.00 usft
Survey Program: 104-Standard Keeper 104, 524-MWD												Offset Well Error:	1.00 usft
Reference		Offset		Semi Major Axis			Offset Wellbore Center		Distance			Separation Factor	Warning
Measured Depth (usft)	Vertical Depth (usft)	Measured Depth (usft)	Vertical Depth (usft)	Reference (usft)	Offset (usft)	Highside Toolface (°)	+N/-S (usft)	+E/-W (usft)	Between Centers (usft)	Between Ellipses (usft)	Minimum Separation (usft)		
10,000.00	7,871.00	11,056.88	8,716.33	54.51	65.47	-159.33	-1,862.09	-1,685.34	948.59	889.72	58.87	16.113	
10,021.70	7,871.00	11,038.77	8,715.54	54.93	65.03	-159.24	-1,863.52	-1,703.38	948.29	889.32	58.97	16.080	
10,100.00	7,871.00	10,973.18	8,712.94	56.44	63.45	-158.85	-1,869.61	-1,768.63	947.91	888.54	59.37	15.965	
10,100.00	7,871.00	10,973.17	8,712.94	56.44	63.45	-158.85	-1,869.61	-1,768.64	947.91	888.54	59.37	15.965	
10,200.00	7,871.00	10,880.54	8,709.51	58.40	61.23	-158.19	-1,880.11	-1,860.61	948.53	888.59	59.94	15.825	
10,200.36	7,871.00	10,880.14	8,709.50	58.41	61.22	-158.19	-1,880.16	-1,861.01	948.54	888.60	59.94	15.825	
10,300.00	7,871.00	10,769.98	8,704.95	60.39	58.59	-157.38	-1,893.07	-1,970.31	949.06	888.60	60.46	15.698	
10,321.11	7,871.00	10,746.64	8,703.85	60.82	58.03	-157.21	-1,895.69	-1,993.48	949.03	888.47	60.57	15.669	
10,400.00	7,871.00	10,655.57	8,698.99	62.40	55.86	-156.55	-1,905.68	-2,083.87	948.49	887.53	60.96	15.560	
10,421.63	7,871.00	10,628.93	8,697.35	62.84	55.22	-156.37	-1,908.39	-2,110.32	948.12	887.08	61.05	15.531	
10,500.00	7,871.00	10,548.56	8,692.06	64.43	53.31	-155.82	-1,916.07	-2,190.15	946.34	884.85	61.49	15.390	
10,521.95	7,871.00	10,528.08	8,690.76	64.88	52.82	-155.69	-1,917.99	-2,210.50	945.90	884.27	61.63	15.348	
10,600.00	7,871.00	10,470.10	8,687.63	66.48	51.44	-155.32	-1,923.36	-2,268.14	945.04	882.82	62.22	15.189	
10,600.02	7,871.00	10,470.09	8,687.63	66.48	51.44	-155.32	-1,923.36	-2,268.15	945.04	882.82	62.22	15.189	
10,700.00	7,871.00	10,393.00	8,686.44	68.55	49.60	-154.93	-1,930.10	-2,344.93	947.06	884.20	62.86	15.067	
10,720.81	7,871.00	10,350.83	8,685.67	68.98	48.60	-154.74	-1,933.39	-2,386.96	947.38	884.63	62.75	15.097	
10,800.00	7,871.00	10,267.66	8,682.60	70.63	46.62	-154.37	-1,938.84	-2,469.90	946.85	883.80	63.05	15.018	
10,800.35	7,871.00	10,267.39	8,682.59	70.64	46.61	-154.37	-1,938.86	-2,470.16	946.85	883.80	63.05	15.018	
10,900.00	7,871.00	10,161.25	8,680.78	72.73	44.09	-154.04	-1,944.32	-2,576.14	947.50	884.20	63.30	14.968	
10,921.47	7,871.00	10,128.78	8,679.69	73.18	43.32	-153.94	-1,945.75	-2,608.56	947.24	883.99	63.25	14.977	
11,000.00	7,871.00	10,058.47	8,677.22	74.84	41.66	-153.72	-1,948.74	-2,678.76	946.16	882.53	63.63	14.871	
11,021.23	7,871.00	10,044.30	8,676.77	75.29	41.32	-153.68	-1,949.35	-2,692.92	945.97	882.19	63.78	14.831	
11,100.00	7,871.00	9,938.00	8,672.45	76.97	38.82	-153.32	-1,953.98	-2,799.02	944.49	880.71	63.78	14.809	
11,122.00	7,871.00	9,915.06	8,671.13	77.44	38.28	-153.24	-1,954.97	-2,821.90	943.76	879.89	63.87	14.776	
11,200.00	7,871.00	9,843.00	8,667.54	79.10	36.60	-152.98	-1,958.04	-2,893.81	941.69	877.40	64.29	14.647	
11,264.52	7,871.00	9,801.99	8,666.15	80.49	35.64	-152.85	-1,959.92	-2,934.74	940.97	876.13	64.83	14.514	
11,300.00	7,871.00	9,778.09	8,665.72	81.25	35.09	-152.77	-1,961.15	-2,958.61	941.18	876.08	65.10	14.456	
11,300.17	7,871.00	9,777.98	8,665.71	81.25	35.09	-152.77	-1,961.15	-2,958.72	941.19	876.08	65.11	14.456	
11,400.00	7,871.00	9,685.82	8,665.34	83.40	32.96	-152.47	-1,966.65	-3,050.72	943.40	877.75	65.65	14.370	
11,400.10	7,871.00	9,685.71	8,665.34	83.41	32.95	-152.47	-1,966.66	-3,050.83	943.41	877.76	65.65	14.370	
11,500.00	7,871.00	9,581.98	8,663.89	85.57	30.58	-152.07	-1,973.60	-3,154.31	945.17	878.97	66.19	14.279	
11,520.95	7,871.00	9,561.43	8,663.56	86.02	30.11	-151.99	-1,975.00	-3,174.82	945.52	879.19	66.32	14.257	
11,600.00	7,871.00	9,465.00	8,659.97	87.74	27.93	-151.57	-1,981.19	-3,270.97	945.02	878.35	66.67	14.174	
11,645.20	7,871.00	9,420.50	8,657.93	88.72	26.94	-151.37	-1,983.91	-3,315.33	944.48	877.50	66.98	14.101	
11,700.00	7,871.00	9,371.00	8,657.00	89.92	25.84	-151.18	-1,987.15	-3,364.72	945.17	877.80	67.37	14.030	
11,700.36	7,871.00	9,371.00	8,657.00	89.93	25.84	-151.18	-1,987.15	-3,364.72	945.17	877.80	67.37	14.029	
11,800.00	7,871.00	9,313.94	8,657.38	92.11	24.60	-150.98	-1,991.21	-3,421.63	948.63	880.27	68.36	13.877	
11,804.16	7,871.00	9,310.97	8,657.44	92.20	24.53	-150.97	-1,991.44	-3,424.60	948.84	880.45	68.40	13.873	
11,900.00	7,871.00	9,235.59	8,659.81	94.30	22.92	-150.74	-1,997.47	-3,499.70	955.07	885.90	69.17	13.808	
12,000.00	7,871.00	7,864.90	7,863.81	96.50	10.57	-93.66	-2,080.49	-4,409.44	920.09	856.39	63.69	14.446	
12,100.00	7,871.00	7,857.25	7,856.17	98.71	10.56	-92.86	-2,080.34	-4,409.90	841.79	771.73	70.06	12.015	
12,200.00	7,871.00	7,849.83	7,848.76	100.92	10.56	-92.08	-2,080.19	-4,410.33	768.49	690.96	77.53	9.912	
12,300.00	7,871.00	7,843.01	7,841.96	103.13	10.55	-91.37	-2,080.05	-4,410.72	701.75	615.65	86.10	8.151	
12,400.00	7,871.00	7,836.72	7,835.68	105.35	10.55	-90.71	-2,079.93	-4,411.05	643.63	548.09	95.54	6.736	
12,500.00	7,871.00	7,830.90	7,829.87	107.58	10.55	-90.10	-2,079.81	-4,411.35	596.66	491.37	105.29	5.667	

CC - Min center to center distance or convergent point, SF - min separation factor, ES - min ellipse separation



Phoenix

Anticollision Report

PERMIAN

RESOURCES

Company:	Permian Resources	Local Co-ordinate Reference:	Well Jakku 36 Fed State Com 114H
Project:	Eddy County, NM (NAD83 - NME)	TVD Reference:	RKB @ 3581.00usft (TBD)
Reference Site:	Jakku	MD Reference:	RKB @ 3581.00usft (TBD)
Site Error:	0.00	North Reference:	Grid
Reference Well:	Jakku 36 Fed State Com 114H	Survey Calculation Method:	Minimum Curvature
Well Error:	1.00	Output errors are at	2.00 sigma
Reference Wellbore	OH	Database:	USAEDMDB
Reference Design:	Plan 1 04-17-23	Offset TVD Reference:	Offset Datum

Offset Design												Offset Site Error:	0.00 usft
Survey Program: 104-Standard Keeper 104, 524-MWD												Offset Well Error:	1.00 usft
Reference		Offset		Semi Major Axis		Highside Toolface (°)	Offset Wellbore Center		Distance			Separation Factor	Warning
Measured Depth (usft)	Vertical Depth (usft)	Measured Depth (usft)	Vertical Depth (usft)	Reference (usft)	Offset (usft)		+N/-S (usft)	+E/-W (usft)	Between Centers (usft)	Between Ellipses (usft)	Minimum Separation (usft)		
12,600.00	7,871.00	7,825.50	7,824.48	109.81	10.54	-89.54	-2,079.70	-4,411.62	563.64	449.34	114.30	4.931	CC, ES SF
12,700.00	7,871.00	7,820.48	7,819.46	112.04	10.54	-89.01	-2,079.59	-4,411.86	547.11	425.91	121.20	4.514	
12,742.03	7,871.00	7,818.47	7,817.46	112.98	10.54	-88.80	-2,079.55	-4,411.96	545.50	422.32	123.17	4.429	
12,800.00	7,871.00	7,815.79	7,814.78	114.28	10.53	-88.52	-2,079.50	-4,412.08	548.56	423.71	124.85	4.394	
12,900.00	7,871.00	7,811.39	7,810.39	116.52	10.53	-88.06	-2,079.40	-4,412.28	567.86	442.92	124.95	4.545	
13,000.00	7,871.00	7,807.09	7,806.09	118.76	10.53	-87.60	-2,079.31	-4,412.47	603.31	481.19	122.12	4.940	
13,100.00	7,871.00	7,802.94	7,801.94	121.01	10.52	-87.17	-2,079.22	-4,412.65	652.27	534.80	117.47	5.553	
13,200.00	7,871.00	7,798.92	7,797.93	123.26	10.52	-86.75	-2,079.14	-4,412.82	711.97	599.95	112.02	6.356	
13,300.00	7,871.00	7,795.05	7,794.06	125.51	10.52	-86.34	-2,079.05	-4,412.98	779.94	673.47	106.47	7.325	
13,400.00	7,871.00	7,791.30	7,790.32	127.77	10.51	-85.95	-2,078.97	-4,413.13	854.21	753.00	101.21	8.440	
13,500.00	7,871.00	7,787.67	7,786.69	130.02	10.51	-85.57	-2,078.89	-4,413.28	933.29	836.88	96.41	9.680	

CC - Min center to center distance or convergent point, SF - min separation factor, ES - min ellipse separation



Phoenix
Anticollision Report

PERMIAN
RESOURCES

Company:	Permian Resources	Local Co-ordinate Reference:	Well Jakku 36 Fed State Com 114H
Project:	Eddy County, NM (NAD83 - NME)	TVD Reference:	RKB @ 3581.00usft (TBD)
Reference Site:	Jakku	MD Reference:	RKB @ 3581.00usft (TBD)
Site Error:	0.00	North Reference:	Grid
Reference Well:	Jakku 36 Fed State Com 114H	Survey Calculation Method:	Minimum Curvature
Well Error:	1.00	Output errors are at	2.00 sigma
Reference Wellbore	OH	Database:	USAEDMDB
Reference Design:	Plan 1 04-17-23	Offset TVD Reference:	Offset Datum

Offset Design												Offset Site Error:	0.00 usft
Survey Program: 100-INC-ONLY												Offset Well Error:	1.00 usft
Reference		Offset		Semi Major Axis		Highside Toolface (°)	Offset Wellbore Center		Distance			Separation Factor	Warning
Measured Depth (usft)	Vertical Depth (usft)	Measured Depth (usft)	Vertical Depth (usft)	Reference (usft)	Offset (usft)		+N/-S (usft)	+E/-W (usft)	Between Centers (usft)	Between Ellipses (usft)	Minimum Separation (usft)		
13,400.00	7,871.00	7,946.19	7,945.00	127.77	169.19	90.00	-461.61	-5,446.86	1,137.97	845.13	292.84	3.886	
13,500.00	7,871.00	7,946.19	7,945.00	130.02	169.19	90.00	-461.61	-5,446.86	1,109.24	811.95	297.29	3.731	
13,600.00	7,871.00	7,946.19	7,945.00	132.28	169.19	90.00	-461.61	-5,446.86	1,088.96	787.98	300.98	3.618	
13,700.00	7,871.00	7,946.19	7,945.00	134.55	169.19	90.00	-461.61	-5,446.86	1,077.62	773.89	303.73	3.548	
13,772.86	7,871.00	7,946.19	7,945.00	136.20	169.19	90.00	-461.61	-5,446.86	1,075.16	770.09	305.06	3.524	CC
13,800.00	7,871.00	7,946.19	7,945.00	136.81	169.19	90.00	-461.61	-5,446.86	1,075.50	770.09	305.41	3.522	ES, SF
13,900.00	7,871.00	7,946.19	7,945.00	139.08	169.19	90.00	-461.61	-5,446.86	1,082.65	776.70	305.95	3.539	
14,000.00	7,871.00	7,946.19	7,945.00	141.35	169.19	90.00	-461.61	-5,446.86	1,098.89	793.50	305.39	3.598	
14,100.00	7,871.00	7,946.19	7,945.00	143.62	169.19	90.00	-461.61	-5,446.86	1,123.82	819.99	303.83	3.699	
14,200.00	7,871.00	7,946.19	7,945.00	145.89	169.19	90.00	-461.61	-5,446.86	1,156.90	855.46	301.44	3.838	

CC - Min center to center distance or convergent point, SF - min separation factor, ES - min ellipse separation



Phoenix Anticollision Report

PERMIAN RESOURCES

Company:	Permian Resources	Local Co-ordinate Reference:	Well Jakku 36 Fed State Com 114H
Project:	Eddy County, NM (NAD83 - NME)	TVD Reference:	RKB @ 3581.00usft (TBD)
Reference Site:	Jakku	MD Reference:	RKB @ 3581.00usft (TBD)
Site Error:	0.00	North Reference:	Grid
Reference Well:	Jakku 36 Fed State Com 114H	Survey Calculation Method:	Minimum Curvature
Well Error:	1.00	Output errors are at	2.00 sigma
Reference Wellbore	OH	Database:	USAEDMDB
Reference Design:	Plan 1 04-17-23	Offset TVD Reference:	Offset Datum

Offset Design												Offset Site Error:	0.00 usft
Survey Program: 100-INC-ONLY												Offset Well Error:	1.00 usft
Reference		Offset		Semi Major Axis		Highside Toolface (°)	Offset Wellbore Center		Distance			Separation Factor	Warning
Measured Depth (usft)	Vertical Depth (usft)	Measured Depth (usft)	Vertical Depth (usft)	Reference (usft)	Offset (usft)		+N/-S (usft)	+E/-W (usft)	Between Centers (usft)	Between Ellipses (usft)	Minimum Separation (usft)		
0.00	0.00	0.00	0.00	1.00	1.00	-162.89	-433.44	-133.46	456.06				
100.00	100.00	52.00	52.00	1.28	1.51	-162.89	-433.44	-133.46	453.52	450.73	2.79	162.530	
198.10	198.10	150.10	150.09	1.75	3.41	-162.88	-433.23	-133.46	453.32	448.16	5.16	87.920	
200.00	200.00	151.86	151.86	1.76	3.44	-162.88	-433.23	-133.46	453.32	448.11	5.20	87.137	
298.25	298.25	250.25	250.23	2.14	5.48	-162.88	-433.23	-133.46	453.32	445.70	7.62	59.527	
300.00	300.00	251.88	251.86	2.14	5.51	-162.88	-433.23	-133.46	453.32	445.66	7.66	59.208	
398.25	398.25	350.27	350.23	2.46	7.58	-162.88	-433.23	-133.46	453.32	443.27	10.05	45.127	
400.00	400.00	351.89	351.85	2.47	7.62	-162.88	-433.23	-133.46	453.32	443.23	10.09	44.948	
498.25	498.25	450.28	450.23	2.75	9.70	-162.88	-433.23	-133.46	453.32	440.87	12.45	36.411	
500.00	500.00	451.91	451.85	2.76	9.73	-162.88	-433.23	-133.46	453.32	440.83	12.49	36.295	
598.25	598.25	550.30	550.23	3.02	11.82	-162.88	-433.23	-133.46	453.32	438.48	14.83	30.558	
600.00	600.00	551.92	551.85	3.02	11.85	-162.88	-433.23	-133.46	453.32	438.44	14.87	30.478	
698.25	698.25	650.31	650.23	3.26	13.94	-162.88	-433.23	-133.46	453.32	436.11	17.20	26.353	
700.00	700.00	651.93	651.85	3.27	13.97	-162.88	-433.23	-133.46	453.32	436.08	17.24	26.293	
798.25	798.25	750.32	750.23	3.49	16.06	-162.88	-433.23	-133.46	453.32	433.76	19.56	23.180	
800.00	800.00	751.95	751.85	3.50	16.10	-162.88	-433.23	-133.46	453.32	433.72	19.59	23.135	
898.25	898.25	850.34	850.23	3.71	18.19	-162.88	-433.23	-133.46	453.32	431.42	21.90	20.701	
900.00	900.00	851.96	851.85	3.71	18.22	-162.88	-433.23	-133.46	453.32	431.38	21.94	20.665	
998.25	998.25	950.35	950.23	3.92	20.31	-162.88	-433.23	-133.46	453.32	429.08	24.23	18.708	
1,000.00	1,000.00	951.98	951.85	3.92	20.35	-162.88	-433.23	-133.46	453.32	429.05	24.27	18.678	
1,098.25	1,098.25	1,050.37	1,050.22	4.12	22.44	-162.88	-433.23	-133.46	453.32	426.76	26.56	17.070	
1,100.00	1,100.00	1,051.99	1,051.85	4.12	22.48	-162.88	-433.23	-133.46	453.32	426.72	26.59	17.046	
1,198.26	1,198.26	1,150.38	1,150.22	4.31	24.57	-162.88	-433.23	-133.46	453.32	424.44	28.87	15.700	
1,200.00	1,200.00	1,152.01	1,151.85	4.31	24.60	-162.88	-433.23	-133.46	453.32	424.40	28.91	15.679	
1,298.26	1,298.26	1,250.40	1,250.22	4.49	26.69	-162.88	-433.23	-133.46	453.32	422.13	31.19	14.536	
1,300.00	1,300.00	1,252.02	1,251.84	4.49	26.73	-162.88	-433.23	-133.46	453.32	422.09	31.22	14.519	
1,397.81	1,397.81	1,349.99	1,349.80	4.67	28.81	-162.88	-433.23	-133.46	453.32	419.84	33.48	13.539	
1,400.00	1,400.00	1,352.03	1,351.84	4.67	28.86	-162.88	-433.23	-133.46	453.32	419.79	33.53	13.520	
1,497.80	1,497.80	1,450.00	1,449.79	4.84	30.94	-162.88	-433.23	-133.46	453.32	417.53	35.78	12.669	
1,500.00	1,500.00	1,452.05	1,451.84	4.85	30.98	-162.88	-433.23	-133.46	453.32	417.49	35.83	12.652	
1,597.78	1,597.78	1,549.99	1,549.77	5.01	33.07	-162.88	-433.23	-133.46	453.32	415.24	38.08	11.905	
1,600.00	1,600.00	1,552.06	1,551.84	5.01	33.11	-162.88	-433.23	-133.46	453.32	415.19	38.12	11.890	
1,697.77	1,697.77	1,650.00	1,649.76	5.17	35.19	-162.88	-433.23	-133.46	453.32	412.95	40.37	11.229	
1,700.00	1,700.00	1,652.08	1,651.84	5.18	35.24	-162.88	-433.23	-133.46	453.32	412.90	40.42	11.216	
1,797.76	1,797.76	1,750.01	1,749.75	5.33	37.32	-162.88	-433.23	-133.46	453.32	410.66	42.66	10.627	
1,800.00	1,800.00	1,752.09	1,751.84	5.34	37.37	-162.88	-433.23	-133.46	453.32	410.61	42.71	10.615	
1,897.76	1,897.76	1,850.02	1,849.75	5.49	39.45	-162.88	-433.23	-133.46	453.32	408.37	44.94	10.087	
1,900.00	1,900.00	1,852.10	1,851.84	5.50	39.49	-162.88	-433.23	-133.46	453.32	408.33	44.99	10.076	
1,997.76	1,997.76	1,950.03	1,949.75	5.65	41.58	-162.88	-433.23	-133.46	453.32	406.09	47.22	9.599	
2,000.00	2,000.00	1,952.12	1,951.84	5.65	41.62	-162.88	-433.23	-133.46	453.32	406.04	47.27	9.590	
2,100.00	2,099.99	2,052.13	2,051.83	5.78	43.75	34.52	-433.23	-133.46	452.60	403.07	49.53	9.138	
2,200.00	2,199.96	2,152.11	2,151.80	5.90	45.88	34.72	-433.23	-133.46	450.44	398.67	51.77	8.701	
2,300.00	2,299.86	2,252.04	2,251.71	6.03	48.00	35.06	-433.23	-133.46	446.86	392.84	54.02	8.272	
2,400.00	2,399.68	2,351.88	2,351.54	6.18	50.13	35.55	-433.23	-133.46	441.88	385.60	56.28	7.851	
2,500.00	2,499.37	2,451.61	2,451.25	6.36	52.25	36.18	-433.23	-133.46	435.51	376.96	58.55	7.438	
2,600.00	2,598.90	2,551.19	2,550.82	6.55	54.37	36.99	-433.23	-133.46	427.80	366.97	60.84	7.032	

CC - Min center to center distance or convergent point, SF - min separation factor, ES - min ellipse separation



Phoenix

Anticollision Report

PERMIAN

RESOURCES

Company:	Permian Resources	Local Co-ordinate Reference:	Well Jakku 36 Fed State Com 114H
Project:	Eddy County, NM (NAD83 - NME)	TVD Reference:	RKB @ 3581.00usft (TBD)
Reference Site:	Jakku	MD Reference:	RKB @ 3581.00usft (TBD)
Site Error:	0.00	North Reference:	Grid
Reference Well:	Jakku 36 Fed State Com 114H	Survey Calculation Method:	Minimum Curvature
Well Error:	1.00	Output errors are at	2.00 sigma
Reference Wellbore	OH	Database:	USAEDMDB
Reference Design:	Plan 1 04-17-23	Offset TVD Reference:	Offset Datum

Offset Design		Culwin Queen Unit 5 - OH - Surveys										Offset Site Error:		0.00 usft
Survey Program:		100-INCL-ONLY										Offset Well Error:		1.00 usft
Reference		Offset		Semi Major Axis		Highside Toolface (°)	Offset Wellbore Center		Distance		Minimum Separation (usft)	Separation Factor	Warning	
Measured Depth (usft)	Vertical Depth (usft)	Measured Depth (usft)	Vertical Depth (usft)	Reference (usft)	Offset (usft)		+N/-S (usft)	+E/-W (usft)	Between Centers (usft)	Between Ellipses (usft)				
2,700.00	2,698.26	2,650.60	2,650.22	6.77	56.49	37.97	-433.23	-133.46	418.80	355.67	63.13	6.634	CC, ES, SF	
2,800.00	2,797.40	2,749.80	2,749.40	7.01	58.60	39.15	-433.44	-133.46	408.76	343.34	65.43	6.248		
2,900.00	2,896.30	2,848.72	2,848.30	7.27	60.70	40.56	-433.44	-133.46	397.36	329.63	67.73	5.867		
3,000.00	2,994.93	2,947.36	2,946.93	7.56	62.80	42.23	-433.44	-133.46	384.91	314.87	70.03	5.496		
3,100.00	3,093.26	3,045.70	3,045.26	7.86	64.89	44.20	-433.44	-133.46	371.52	299.18	72.34	5.136		
3,200.00	3,191.25	3,143.71	3,143.25	8.18	66.98	46.51	-433.44	-133.46	357.37	282.74	74.63	4.788		
3,279.76	3,269.15	3,169.00	3,168.53	8.46	67.52	47.20	-433.44	-133.46	349.64	275.08	74.56	4.689		
3,300.00	3,288.87	3,169.00	3,168.53	8.53	67.52	47.20	-433.44	-133.46	350.20	276.31	73.89	4.739		
3,400.00	3,386.11	3,169.00	3,168.53	8.88	67.52	47.06	-433.44	-133.46	368.93	301.17	67.76	5.445		
3,500.00	3,482.92	3,169.00	3,168.53	9.26	67.52	46.72	-433.44	-133.46	410.78	351.72	59.05	6.956		
3,600.00	3,579.29	3,169.00	3,168.53	9.64	67.52	46.19	-433.44	-133.46	469.60	419.15	50.45	9.309		
3,700.00	3,675.17	3,169.00	3,168.53	10.04	67.52	45.48	-433.44	-133.46	539.86	496.65	43.21	12.493		
3,776.75	3,748.41	3,169.00	3,168.53	10.34	67.52	44.81	-433.44	-133.46	599.05	560.30	38.75	15.460		
3,800.00	3,770.55	3,169.00	3,168.53	10.43	67.52	44.81	-433.44	-133.46	617.67	580.10	37.57	16.440		
3,900.00	3,865.78	3,169.00	3,168.53	10.86	67.52	44.81	-433.44	-133.46	700.95	667.55	33.40	20.985		
4,000.00	3,961.01	3,169.00	3,168.53	11.28	67.52	44.81	-433.44	-133.46	788.12	757.74	30.38	25.940		
4,100.00	4,056.24	3,169.00	3,168.53	11.72	67.52	44.81	-433.44	-133.46	878.03	849.79	28.24	31.087		
4,200.00	4,151.47	3,169.00	3,168.53	12.16	67.52	44.81	-433.44	-133.46	969.92	943.16	26.77	36.238		

CC - Min center to center distance or convergent point, SF - min separation factor, ES - min ellipse separation



Phoenix Anticollision Report

PERMIAN RESOURCES

Company:	Permian Resources	Local Co-ordinate Reference:	Well Jakku 36 Fed State Com 114H
Project:	Eddy County, NM (NAD83 - NME)	TVD Reference:	RKB @ 3581.00usft (TBD)
Reference Site:	Jakku	MD Reference:	RKB @ 3581.00usft (TBD)
Site Error:	0.00	North Reference:	Grid
Reference Well:	Jakku 36 Fed State Com 114H	Survey Calculation Method:	Minimum Curvature
Well Error:	1.00	Output errors are at	2.00 sigma
Reference Wellbore	OH	Database:	USAEDMDB
Reference Design:	Plan 1 04-17-23	Offset TVD Reference:	Offset Datum

Offset Design												Offset Site Error:	0.00 usft
Survey Program: 203-INC-ONLY												Offset Well Error:	1.00 usft
Reference		Offset		Semi Major Axis		Highside Toolface (°)	Offset Wellbore Center		Distance			Separation Factor	Warning
Measured Depth (usft)	Vertical Depth (usft)	Measured Depth (usft)	Vertical Depth (usft)	Reference (usft)	Offset (usft)		+N/-S (usft)	+E/-W (usft)	Between Centers (usft)	Between Ellipses (usft)	Minimum Separation (usft)		
0.00	0.00	0.00	0.00	1.00	1.00	-148.05	-617.09	-384.79	728.07				
100.00	100.00	65.00	65.00	1.28	1.75	-148.05	-617.09	-384.79	727.23	724.21	3.02	240.714	
200.00	200.00	165.00	165.00	1.76	3.77	-148.05	-617.09	-384.79	727.23	721.70	5.53	131.560	
300.00	300.00	265.00	265.00	2.14	5.76	-148.05	-617.09	-384.79	727.23	719.32	7.90	92.011	
360.00	360.00	325.00	325.00	2.34	6.91	-148.04	-616.82	-384.79	727.00	717.75	9.25	78.591	
400.00	400.00	364.14	364.14	2.47	7.67	-148.04	-616.85	-384.79	727.03	716.89	10.14	71.726	
500.00	500.00	465.01	465.00	2.76	9.59	-148.05	-617.09	-384.79	727.23	714.88	12.35	58.874	
586.01	586.01	551.01	551.01	2.98	11.15	-148.05	-616.97	-384.79	727.13	713.00	14.14	51.439	
600.00	600.00	564.83	564.82	3.02	11.40	-148.05	-616.97	-384.79	727.13	712.71	14.42	50.414	
700.00	700.00	665.02	665.00	3.27	13.24	-148.05	-617.09	-384.79	727.23	710.72	16.51	44.052	
800.00	800.00	765.02	765.00	3.50	15.30	-148.05	-617.09	-384.79	727.23	708.43	18.80	38.689	
834.56	834.56	799.50	799.48	3.57	16.01	-148.03	-616.62	-384.79	726.83	707.25	19.58	37.117	
900.00	900.00	863.14	863.12	3.71	17.32	-148.04	-616.72	-384.79	726.92	705.89	21.04	34.557	
1,000.00	1,000.00	965.04	965.00	3.92	20.24	-148.05	-617.09	-384.79	727.23	703.06	24.16	30.096	
1,100.00	1,100.00	1,065.04	1,065.00	4.12	25.46	-148.05	-617.09	-384.79	727.23	697.65	29.58	24.586	
1,200.00	1,200.00	1,165.04	1,165.00	4.31	30.68	-148.05	-617.09	-384.79	727.23	692.24	34.99	20.785	
1,300.00	1,300.00	1,265.04	1,265.00	4.49	35.90	-148.05	-617.09	-384.79	727.23	686.83	40.39	18.004	
1,400.00	1,400.00	1,365.04	1,365.00	4.67	41.12	-148.05	-617.09	-384.79	727.23	681.44	45.79	15.881	
1,464.96	1,464.96	1,430.00	1,429.95	4.78	44.51	-147.99	-615.48	-384.79	725.86	676.57	49.30	14.725	
1,500.00	1,500.00	1,464.76	1,464.70	4.85	46.33	-147.99	-615.49	-384.79	725.87	674.70	51.17	14.185	
1,600.00	1,600.00	1,563.95	1,563.90	5.01	51.50	-147.99	-615.60	-384.79	725.97	669.45	56.52	12.845	
1,700.00	1,700.00	1,663.15	1,663.09	5.18	56.68	-148.00	-615.84	-384.79	726.17	664.31	61.86	11.739	
1,800.00	1,800.00	1,762.35	1,762.29	5.34	61.86	-148.02	-616.22	-384.79	726.49	659.29	67.20	10.811	
1,900.00	1,900.00	1,861.55	1,861.48	5.50	67.04	-148.04	-616.72	-384.79	726.93	654.39	72.54	10.021	
2,000.00	2,000.00	1,965.24	1,965.00	5.65	70.89	-148.05	-617.09	-384.79	727.23	650.69	76.54	9.501	
2,100.00	2,099.99	2,065.23	2,064.99	5.78	72.58	49.34	-617.09	-384.79	726.66	648.31	78.35	9.274	
2,200.00	2,199.96	2,165.20	2,164.96	5.90	74.26	49.51	-617.09	-384.79	724.96	644.81	80.15	9.045	
2,300.00	2,299.86	2,262.33	2,262.06	6.03	75.89	49.85	-615.64	-384.79	720.91	639.02	81.90	8.803	
2,400.00	2,399.68	2,359.19	2,358.91	6.18	77.52	50.20	-616.33	-384.79	717.59	633.94	83.65	8.579	
2,500.00	2,499.37	2,464.72	2,464.37	6.36	79.29	50.72	-617.09	-384.79	713.20	627.64	85.55	8.336	
2,600.00	2,598.90	2,564.26	2,563.90	6.55	80.94	51.36	-617.09	-384.79	707.15	619.80	87.35	8.096	
2,700.00	2,698.26	2,663.61	2,663.24	6.77	82.59	52.19	-616.05	-384.79	699.26	610.12	89.15	7.844	
2,800.00	2,797.40	2,760.75	2,760.38	7.01	84.21	53.07	-616.23	-384.79	691.45	600.53	90.92	7.605	
2,900.00	2,896.30	2,857.76	2,857.38	7.27	85.82	54.08	-616.75	-384.79	683.05	590.35	92.70	7.368	
3,000.00	2,994.93	2,960.36	2,959.93	7.56	87.71	55.31	-617.09	-384.79	673.68	578.91	94.77	7.109	
3,100.00	3,093.26	3,058.69	3,058.26	7.86	89.64	56.68	-617.09	-384.79	663.37	566.49	96.89	6.847	
3,200.00	3,191.25	3,156.68	3,156.25	8.18	91.57	58.21	-617.09	-384.79	652.49	553.48	99.00	6.591	
3,300.00	3,288.87	3,254.15	3,253.71	8.53	93.49	60.01	-615.60	-384.79	640.06	538.94	101.12	6.330	
3,400.00	3,386.11	3,350.30	3,349.85	8.88	95.38	61.89	-615.75	-384.79	628.59	525.39	103.21	6.091	
3,500.00	3,482.92	3,446.14	3,445.69	9.26	97.27	63.94	-616.13	-384.79	617.19	511.89	105.30	5.861	
3,600.00	3,579.29	3,541.68	3,541.22	9.64	99.15	66.19	-616.75	-384.79	606.03	498.63	107.40	5.643	
3,700.00	3,675.17	3,640.64	3,640.17	10.04	100.84	68.76	-617.09	-384.79	594.98	485.67	109.31	5.443	
3,776.75	3,748.41	3,713.89	3,713.41	10.34	101.95	70.84	-617.09	-384.79	586.73	476.14	110.58	5.306	
3,800.00	3,770.55	3,736.03	3,735.55	10.43	102.29	71.47	-617.09	-384.79	584.34	473.37	110.96	5.266	
3,900.00	3,865.78	3,831.26	3,830.78	10.86	103.74	74.23	-617.09	-384.79	574.92	462.26	112.67	5.103	
4,000.00	3,961.01	3,926.26	3,925.78	11.28	105.19	77.07	-616.85	-384.79	566.88	452.51	114.37	4.956	

CC - Min center to center distance or convergent point, SF - min separation factor, ES - min ellipse separation



Phoenix Anticollision Report

PERMIAN RESOURCES

Company:	Permian Resources	Local Co-ordinate Reference:	Well Jakku 36 Fed State Com 114H
Project:	Eddy County, NM (NAD83 - NME)	TVD Reference:	RKB @ 3581.00usft (TBD)
Reference Site:	Jakku	MD Reference:	RKB @ 3581.00usft (TBD)
Site Error:	0.00	North Reference:	Grid
Reference Well:	Jakku 36 Fed State Com 114H	Survey Calculation Method:	Minimum Curvature
Well Error:	1.00	Output errors are at	2.00 sigma
Reference Wellbore	OH	Database:	USAEDMDB
Reference Design:	Plan 1 04-17-23	Offset TVD Reference:	Offset Datum

Offset Design												Offset Site Error:	0.00 usft
Survey Program: 203-INC-ONLY												Offset Well Error:	1.00 usft
Reference		Offset		Semi Major Axis		Highside Toolface (°)	Offset Wellbore Center		Distance			Separation Factor	Warning
Measured Depth (usft)	Vertical Depth (usft)	Measured Depth (usft)	Vertical Depth (usft)	Reference (usft)	Offset (usft)		+N/-S (usft)	+E/-W (usft)	Between Centers (usft)	Between Ellipses (usft)	Minimum Separation (usft)		
4,100.00	4,056.24	4,021.30	4,020.82	11.72	106.64	79.96	-616.96	-384.79	560.57	444.48	116.09	4.829	
4,200.00	4,151.47	4,116.96	4,116.47	12.16	108.12	82.91	-617.09	-384.79	555.86	437.99	117.87	4.716	
4,300.00	4,246.70	4,212.19	4,211.70	12.61	109.66	85.90	-617.09	-384.79	552.74	433.02	119.72	4.617	
4,400.00	4,341.93	4,307.42	4,306.93	13.06	111.20	88.92	-617.09	-384.79	551.29	429.69	121.60	4.534	
4,434.02	4,374.33	4,339.81	4,339.32	13.21	111.73	90.00	-616.54	-384.79	551.02	428.78	122.24	4.508	CC
4,500.00	4,437.16	4,402.49	4,402.00	13.51	112.74	91.98	-616.57	-384.79	551.40	427.90	123.50	4.465	ES
4,600.00	4,532.39	4,497.57	4,497.08	13.97	114.28	94.97	-616.76	-384.79	553.39	427.96	125.43	4.412	
4,700.00	4,627.62	4,593.13	4,592.62	14.44	115.83	97.93	-617.09	-384.79	557.05	429.66	127.39	4.373	
4,800.00	4,722.85	4,688.36	4,687.85	14.91	117.51	100.87	-617.09	-384.79	562.28	432.76	129.52	4.341	
4,900.00	4,818.08	4,783.59	4,783.08	15.38	119.20	103.75	-617.09	-384.79	569.10	437.42	131.67	4.322	
5,000.00	4,913.31	4,878.82	4,878.31	15.85	120.88	106.62	-616.55	-384.79	577.45	443.60	133.85	4.314	
5,100.00	5,008.54	4,974.12	4,973.61	16.32	122.57	109.34	-616.68	-384.79	587.29	451.24	136.05	4.317	
5,200.00	5,103.77	5,069.52	5,069.01	16.80	124.26	111.96	-616.98	-384.79	598.50	460.24	138.26	4.329	
5,300.00	5,199.01	5,164.56	5,164.01	17.28	126.05	114.50	-617.09	-384.79	611.02	470.43	140.59	4.346	
5,400.00	5,294.24	5,259.79	5,259.24	17.76	127.88	116.95	-617.09	-384.79	624.80	481.82	142.98	4.370	
5,500.00	5,389.47	5,355.05	5,354.49	18.25	129.71	119.39	-615.98	-384.79	639.99	494.61	145.38	4.402	
5,600.00	5,484.70	5,450.88	5,450.31	18.73	131.55	121.63	-616.16	-384.79	656.00	508.21	147.79	4.439	
5,700.00	5,579.93	5,546.91	5,546.33	19.22	133.40	123.75	-616.65	-384.79	672.91	522.70	150.21	4.480	
5,800.00	5,675.16	5,640.79	5,640.16	19.71	135.20	125.73	-617.09	-384.79	690.73	538.14	152.58	4.527	
5,900.00	5,770.39	5,736.02	5,735.39	20.20	137.03	127.67	-617.09	-384.79	709.54	554.54	154.99	4.578	
6,000.00	5,865.62	5,831.25	5,830.62	20.69	138.86	129.51	-617.09	-384.79	729.14	571.74	157.40	4.632	
6,100.00	5,960.85	5,927.52	5,926.88	21.19	140.71	131.34	-616.19	-384.79	749.85	590.02	159.84	4.691	
6,200.00	6,056.08	6,024.12	6,023.47	21.68	142.56	132.99	-616.68	-384.79	770.66	608.39	162.27	4.749	
6,300.00	6,151.31	6,117.01	6,116.31	22.17	144.38	134.50	-617.09	-384.79	792.10	627.44	164.66	4.811	
6,400.00	6,246.54	6,212.24	6,211.54	22.67	146.30	136.00	-617.09	-384.79	814.29	647.14	167.15	4.872	
6,500.00	6,341.77	6,307.47	6,306.77	23.17	148.22	137.42	-617.09	-384.79	837.01	667.37	169.64	4.934	
6,600.00	6,437.00	6,404.24	6,403.53	23.66	150.17	138.84	-616.19	-384.79	860.69	688.52	172.17	4.999	
6,700.00	6,532.23	6,501.35	6,500.63	24.16	152.13	140.11	-616.68	-384.79	884.08	709.38	174.70	5.061	
6,800.00	6,627.46	6,593.25	6,592.46	24.66	153.97	141.26	-617.09	-384.79	907.90	730.82	177.09	5.127	
6,900.00	6,722.69	6,688.48	6,687.69	25.16	155.87	142.41	-617.09	-384.79	932.34	752.79	179.55	5.193	
7,000.00	6,817.92	6,783.71	6,782.92	25.66	157.77	143.51	-617.09	-384.79	957.12	775.11	182.01	5.259	
7,100.00	6,913.15	6,880.96	6,880.14	26.16	159.71	144.63	-615.83	-384.79	983.01	798.49	184.52	5.327	
8,300.00	7,865.18	7,836.23	7,835.32	30.47	177.97	86.85	-616.87	-384.79	994.30	785.85	208.44	4.770	
8,325.00	7,868.37	7,839.49	7,838.58	30.62	178.04	88.04	-616.89	-384.79	985.20	776.52	208.68	4.721	
8,350.00	7,870.31	7,841.48	7,840.57	30.77	178.08	89.19	-616.90	-384.79	976.24	767.36	208.89	4.674	
8,376.29	7,871.00	7,842.19	7,841.28	30.95	178.09	90.33	-616.90	-384.79	967.02	757.94	209.09	4.625	
8,400.00	7,871.00	7,842.19	7,841.28	31.11	178.09	90.33	-616.90	-384.79	959.07	749.82	209.25	4.583	
8,500.00	7,871.00	7,842.19	7,841.28	31.90	178.09	90.33	-616.90	-384.79	931.44	721.50	209.93	4.437	
8,600.00	7,871.00	7,842.19	7,841.28	32.82	178.09	90.33	-616.90	-384.79	913.97	703.41	210.55	4.341	
8,700.00	7,871.00	7,842.20	7,841.29	33.86	178.09	90.33	-616.90	-384.79	907.25	696.19	211.06	4.299	
8,711.21	7,871.00	7,842.20	7,841.29	33.99	178.09	90.33	-616.90	-384.79	907.18	696.06	211.11	4.297	SF
8,800.00	7,871.00	7,842.20	7,841.29	35.00	178.09	90.33	-616.90	-384.79	911.51	700.09	211.42	4.311	
8,900.00	7,871.00	7,842.20	7,841.29	36.24	178.09	90.33	-616.90	-384.79	926.61	715.00	211.62	4.379	
9,000.00	7,871.00	7,842.20	7,841.29	37.58	178.09	90.33	-616.90	-384.79	952.04	740.38	211.65	4.498	
9,100.00	7,871.00	7,842.21	7,841.30	39.00	178.09	90.33	-616.90	-384.79	986.98	775.42	211.56	4.665	

CC - Min center to center distance or convergent point, SF - min separation factor, ES - min ellipse separation



Phoenix Anticollision Report

PERMIAN RESOURCES

Company:	Permian Resources	Local Co-ordinate Reference:	Well Jakku 36 Fed State Com 114H
Project:	Eddy County, NM (NAD83 - NME)	TVD Reference:	RKB @ 3581.00usft (TBD)
Reference Site:	Jakku	MD Reference:	RKB @ 3581.00usft (TBD)
Site Error:	0.00	North Reference:	Grid
Reference Well:	Jakku 36 Fed State Com 114H	Survey Calculation Method:	Minimum Curvature
Well Error:	1.00	Output errors are at	2.00 sigma
Reference Wellbore	OH	Database:	USAEDMDB
Reference Design:	Plan 1 04-17-23	Offset TVD Reference:	Offset Datum

Reference Depths are relative to RKB @ 3581.00usft (TBD)

Offset Depths are relative to Offset Datum


Central Meridian is 104° 19' 60.000000 W °

Coordinates are relative to: Jakku 36 Fed State Com 114H

Coordinate System is US State Plane 1983, New Mexico Eastern Zone

Grid Convergence at Surface is: 0.224°

Ladder Plot

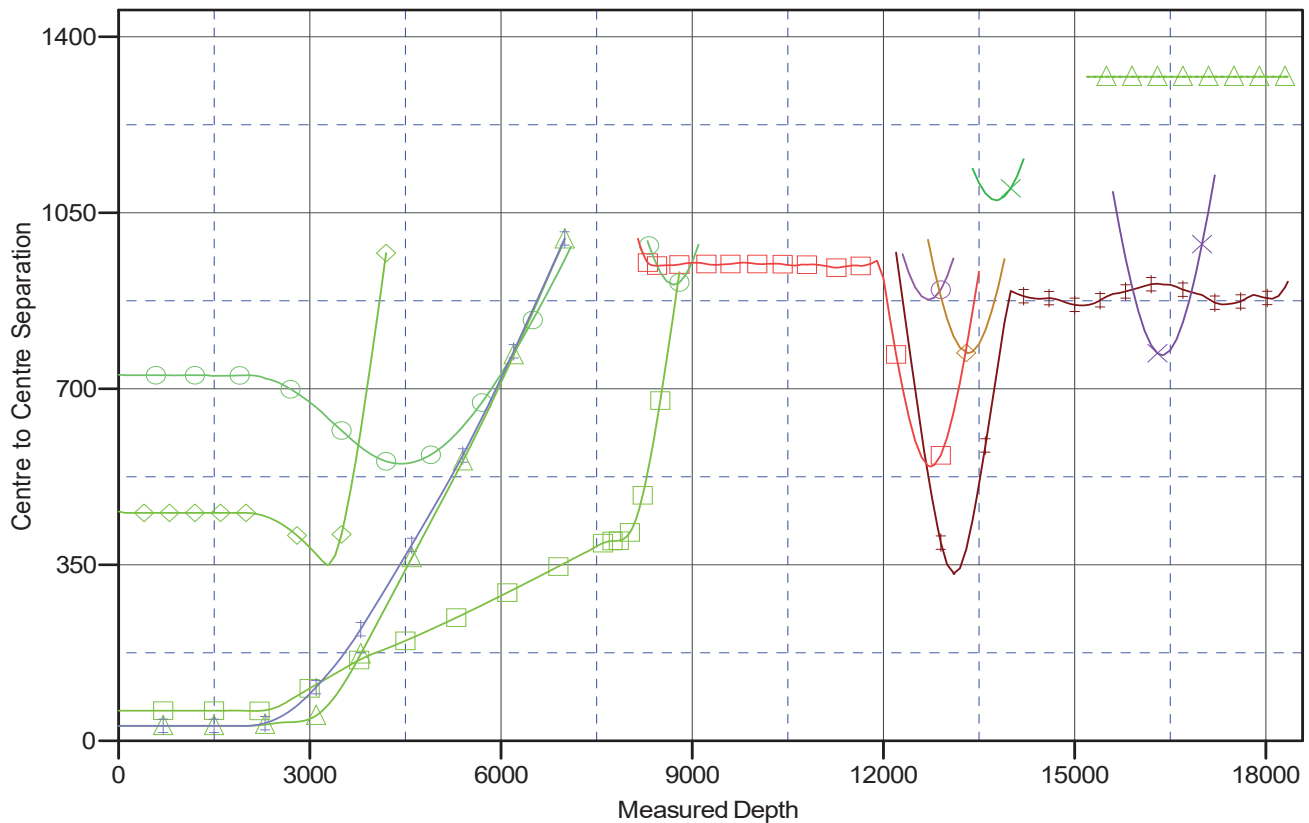

LEGEND

Oxy Bits State 1, OH, Surveys V0	Misty 35 Federal Com 003H, OH, Surveys V0	Jakku 36 FedState Com 133H, OH, Plan1 04-17-23 V0
Jakku 36 FedState Com 113H, OH, Plan1 04-17-23 V0	Misty 35 Federal Com 004H, OH, Surveys V0	Cukwin Queen Unit 5, OH, Surveys V0
Smokey Bits State Com 003H, OH, Surveys V0	Smokey Bits State Com 006H, OH, Surveys V0	Oxy Misty Federal 2, OH, Surveys V0
Jakku 36 FedState Com 134H, OH, Plan1 04-17-23 V0	Cukwin 35 Federal 2, OH, Surveys V0	

CC - Min center to center distance or convergent point, SF - min separation factor, ES - min ellipse separation



Phoenix Anticollision Report

PERMIAN RESOURCES

Company:	Permian Resources	Local Co-ordinate Reference:	Well Jakku 36 Fed State Com 114H
Project:	Eddy County, NM (NAD83 - NME)	TVD Reference:	RKB @ 3581.00usft (TBD)
Reference Site:	Jakku	MD Reference:	RKB @ 3581.00usft (TBD)
Site Error:	0.00	North Reference:	Grid
Reference Well:	Jakku 36 Fed State Com 114H	Survey Calculation Method:	Minimum Curvature
Well Error:	1.00	Output errors are at	2.00 sigma
Reference Wellbore	OH	Database:	USAEDMDB
Reference Design:	Plan 1 04-17-23	Offset TVD Reference:	Offset Datum

Reference Depths are relative to RKB @ 3581.00usft (TBD)

Offset Depths are relative to Offset Datum


Central Meridian is 104° 19' 60.000000 W °

Coordinates are relative to: Jakku 36 Fed State Com 114H

Coordinate System is US State Plane 1983, New Mexico Eastern Zone

Grid Convergence at Surface is: 0.224°

Separation Factor Plot

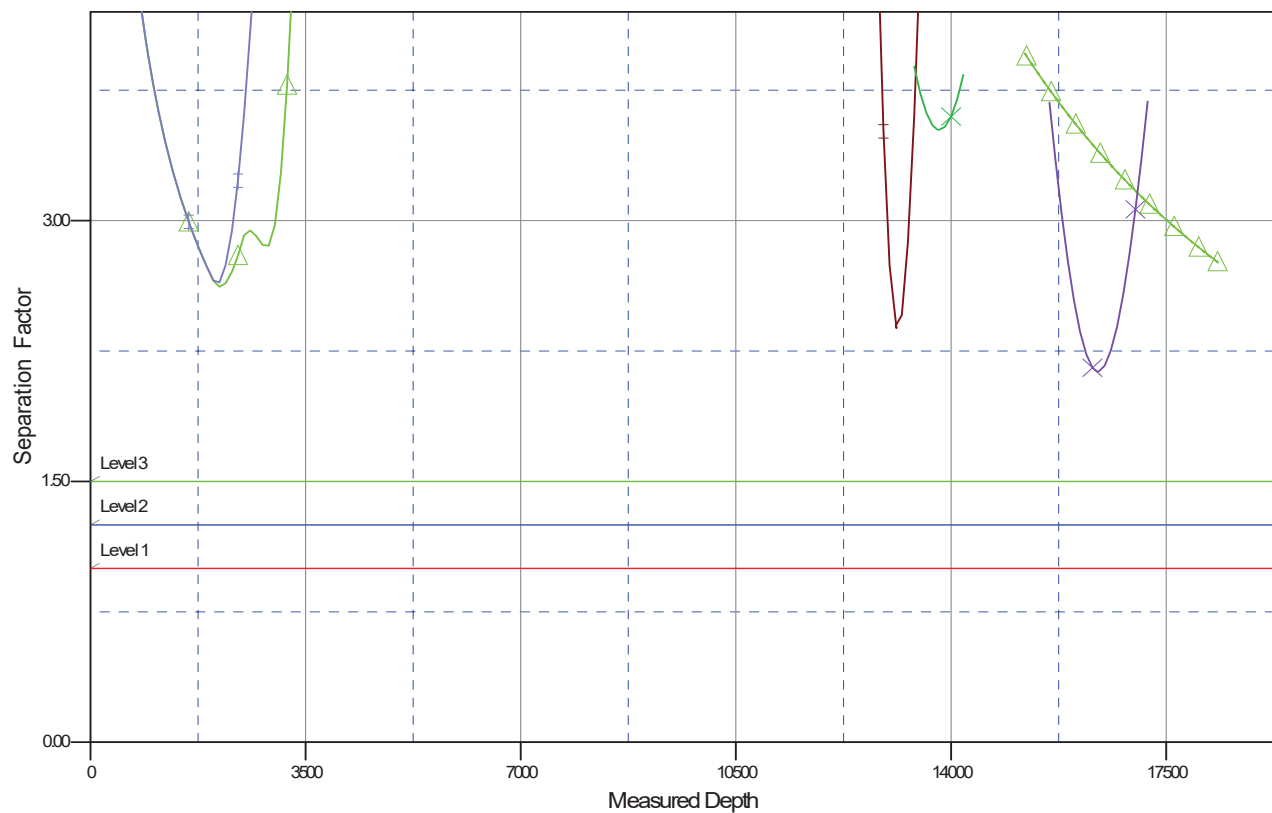

LEGEND

Oxy Bits State 1, OH, Surveys V0	Misty 35 Federal Com 003H, OH, Surveys V0	Jakku 36 Fed State Com 133H, OH, Plan1 04-17-23 V0
Jakku 36 Fed State Com 113H, OH, Plan1 04-17-23 V0	Misty 35 Federal Com 004H, OH, Surveys V0	Culwin Queen Unit 5, OH, Surveys V0
Smokey Bits State Com 003H, OH, Surveys V0	Smokey Bits State Com 006H, OH, Surveys V0	Oxy Misty Federal 2, OH, Surveys V0
Jakku 36 Fed State Com 134H, OH, Plan1 04-17-23 V0	Culwin 35 Federal 2, OH, Surveys V0	

CC - Min center to center distance or convergent point, SF - min separation factor, ES - min ellipse separation

Permian Resources - Jakku 36 Fed Com 114H

1. Geologic Formations

Formation	Elevation	TVD	Target
Rustler	3061	520	No
Top of Salt	2729	852	No
Capitan	NP	NP	No
Tansill	1611	1970	No
Yates	1471	2110	No
Seven Rivers	1106	2475	No
Queen	481	3100	No
Grayburg	NP	NP	No
San Andres	NP	NP	No
Delaware Sands	-369	3950	No
Bone Spring Lime	-2499	6080	No
1st Bone Spring Sand	-4074	7655	Yes
2nd Bone Spring Sand	-4939	8520	No
3rd Bone Spring Sand	-5759	9340	No
Wolfcamp	-6229	9810	No

2. Blowout Prevention

BOP installed and tested before drilling which hole?	Size?	Min. Required WP	Type	x	Tested to:
12.25	13-5/8"	5M	Annular	x	2500 psi
			Blind Ram	x	5000 psi
			Pipe Ram	x	
			Double Ram		
			Other*		
8.75	13-5/8"	5M	Annular	x	2500 psi
			Blind Ram	x	5000 psi
			Pipe Ram	x	
			Double Ram		
			Other*		

Equipment: BOPE with working pressure ratings in excess of anticipated maximum surface pressure will be utilized for well control from drill out of surface casing to TMD. The System may be upgraded to a higher pressure but still tested to the working pressure listed in the table above. If the system is upgraded all the components installed will be functional and tested. All BOPE connections shall be flanged, welded or clamped. All choke lines shall be straight unless targeted with running tees or tee blocks are used, and choke lines shall be anchored to prevent whip and reduce vibrations. All valves in the choke line & the choke manifold shall be full opening as to not cause restrictions and to allow for straight fluid paths to minimize potential erosion. All gauges utilized in the well control system shall be of a type designed for drilling fluid service. A top drive inside BOP valve will be utilized at all times. Subs equipped with full opening valves sized to fit the drill pipe and collars will be available on the rig floor in the open position. The key to operate said valve equipped subs will be on the rig floor at all times. The accumulator system will have sufficient capacity to open the HCR and close all three sets of rams plus the annular preventer while retaining at least 300 psi above precharge on the closing manifold (accumulator system shall be capable of doing so without using the closing unit pumps). The fluid reservoir capacity will be double the usable fluid volume of the accumulator system capacity, and the fluid level will be maintained at the manufacturer's recommended level. Prior to connecting the closing unit to the BOP stack, an accumulator precharge pressure test shall be performed to ensure the precharge pressure is within 100 psi of the desired precharge pressure (only nitrogen gas will be used to precharge). Two independent power sources will be made available at all times to power the closing unit pumps so that the pumps can automatically start when the closing valve manifold pressure has decreased to the preset level. Closing unit pumps will be sized to allow opening of HCR and closing of annular preventer on 5" drill pipe achieving at least 200 psi above precharge pressure with the accumulator system isolated from service in less than two minutes. A valve shall be installed in the closing line as close to the annular preventer as possible to act as a locking device; the valve shall be maintained in the open position and shall be closed only when the power source for the accumulator system is inoperative. Remote controls capable of opening and closing all preventers & the HCR shall be readily accessible to the driller; master controls with the same capability will be operable at the accumulator. The wellhead will be a multibowl speed head allowing for hangoff of intermediate casing & isolation of the 133/8 x 95/8 annulus without breaking the connection between the BOP & wellhead to install an additional casing head. A wear bushing will be installed & inspected frequently to guard against internal wear to wellhead. VBRs (variablebore rams) will be run in upper rambody of BOP stack to provide redundancy to annular preventer while RIH w/ production casing;

Requesting Variance? YES

Variance request: Flex hose and offline cement variances, see attachments in section 8.

Testing Procedure: The BOP test shall be performed before drilling out of the surface casing shoe and will occur at a minimum: a. when initially installed b. whenever any seal subject to test pressure is broken c. following related repairs d. at 30 day intervals e. checked daily as to mechanical operating conditions. The ram type preventer(s) will be tested using a test plug to 250 psi (low) and 5,000 psi (high) (casinghead WP) with a test plug upon its installation onto the 13 surface casing. If a test plug is not used, the ram type preventer(s) shall be tested to 70% of the minimum internal yield pressure of the casing. The annular type preventer(s) shall be tested to 3500 psi. Pressure will be maintained for at least 10 minutes or until provisions of the test are met, whichever is longer. A Sundry Notice (Form 3160 5), along with a copy of the BOP test report, shall be submitted to the local BLM office within 5 working days following the test. If the bleed line is connected into the buffer tank (header), all BOP equipment including the buffer tank and associated valves will be rated at the required BOP pressure. The BLM office will be provided with a minimum of four (4) hours notice of BOP testing to allow witnessing. The BOP Configuration, choke manifold layout, and accumulator system, will be in compliance with Onshore Order 2 for a 5,000 psi system. A remote accumulator and a multi-bowl system will be used, please see attachment in section 8 for multi-bowl procedure. Pressures, capacities, and specific placement and use of the manual and/or hydraulic controls, accumulator controls, bleed lines, etc., will be identified at the time of the BLM 'witnessed BOP test. Any remote controls will be capable of both opening and closing all preventers and shall be readily accessible.

Choke Diagram Attachment: 5 M Choe Manifold

BOP Diagram Attachment: BOP Schematic

3. Casing

String	Hole Size	Casing Size	Top	Bottom	Top TVD	Bottom TVD	Length	Grade	Weight	Connection	Collapse SF	Burst SF	Joint SF Type	Joint SF	Body SF Type	Body SF
Surface	17.5	13.375	0	545	0	545	545	J55	54.5	BTC	4.20	2.21	Dry	7.01	Dry	6.58
Intermediate	12.25	9.625	0	3900	0	3900	3900	J55	36	BTC	2.90	1.66	Dry	2.66	Dry	2.35
Production	8.75	5.5	0	8376	0	7871	8376	P110RY	17	GeoConn	1.83	1.91	Dry	2.34	Dry	2.34
Production	7.875	5.5	8376	18346	7871	7871	9970	P110RY	17	GeoConn	1.83	1.91	Dry	2.34	Dry	2.34
BLM Min Safety Factor											1.125	1		1.6		1.6

Non API casing spec sheets and casing design assumptions attached.

4. Cement

String	Lead/Tail	Top MD	Bottom MD	Quantity (sx)	Yield	Density	Cu Ft	Excess %	Cement Type	Additives
Surface	Tail	0	545	430	1.34	14.8	570	50%	Class C	Accelerator
Intermediate	Lead	0	3120	680	2.08	12.7	1410	50%	Class C	Salt, Extender, and LCM
Intermediate	Tail	3120	3900	280	1.34	14.8	370	50%	Class C	Accelerator
Production	Lead	3400	7583	600	2.41	11.5	1440	40%	Class H	POZ, Extender, Fluid Loss, Dispersant, Retarder
Production	Tail	7583	18346	1400	1.73	12.5	2410	25%	Class H	POZ, Extender, Fluid Loss, Dispersant, Retarder

5. Circulating Medium

Mud System Type: Closed

Will an air or gas system be used: No

Describe what will be on location to control well or mitigate other conditions: Sufficient quantities of mud materials will be on the well site at all times for the purpose of assuring well control and maintaining wellbore integrity. Surface interval will employ fresh water mud. The intermediate hole will utilize a saturated brine fluid to inhibit salt washout. The production hole will employ brine based and oil base fluid to inhibit formation reactivity and of the appropriate density to maintain well control.

Describe the mud monitoring system utilized: Centrifuge separation system. Open tank monitoring with EDR will be used for drilling fluids and return volumes. Open tank monitoring will be used for cement and cuttings return volumes. Mud properties will be monitored at least every 24 hours using industry accepted mud check practices.

Cuttings Volume: 8900 Cu Ft

Circulating Medium Table

Top Depth	Bottom Depth	Mud Type	Min Weight	Max Weight
0	545	Water Based Mud	8.6	9.5
545	3900	Salt Saturated	10	10
3900	8376	Brine	9	10
8376	18346	OBM	9	10

6. Test, Logging, Coring

List of production tests including testing procedures, equipment and safety measures:

Will utilize MWD/LWD (Gamma Ray logging) from intermediate hole to TD of the well.

List of open and cased hole logs run in the well:

DIRECTIONAL SURVEY, GAMMA RAY LOG,

Coring operation description for the well:

N/A

7. Pressure

Anticipated Bottom Hole Pressure	4100	psi
Anticipated Surface Pressure	2361.3	psi
Anticipated Bottom Hole Temperature	136	°F
Anticipated Abnormal pressure, temp, or geo hazards	No	

8. Other Information


Well Plan and AC Report: attached

Batching Drilling Procedure: attached


WBD: attached

Flex Hose Specs: attached

Offline Cementing Procedure Attached:

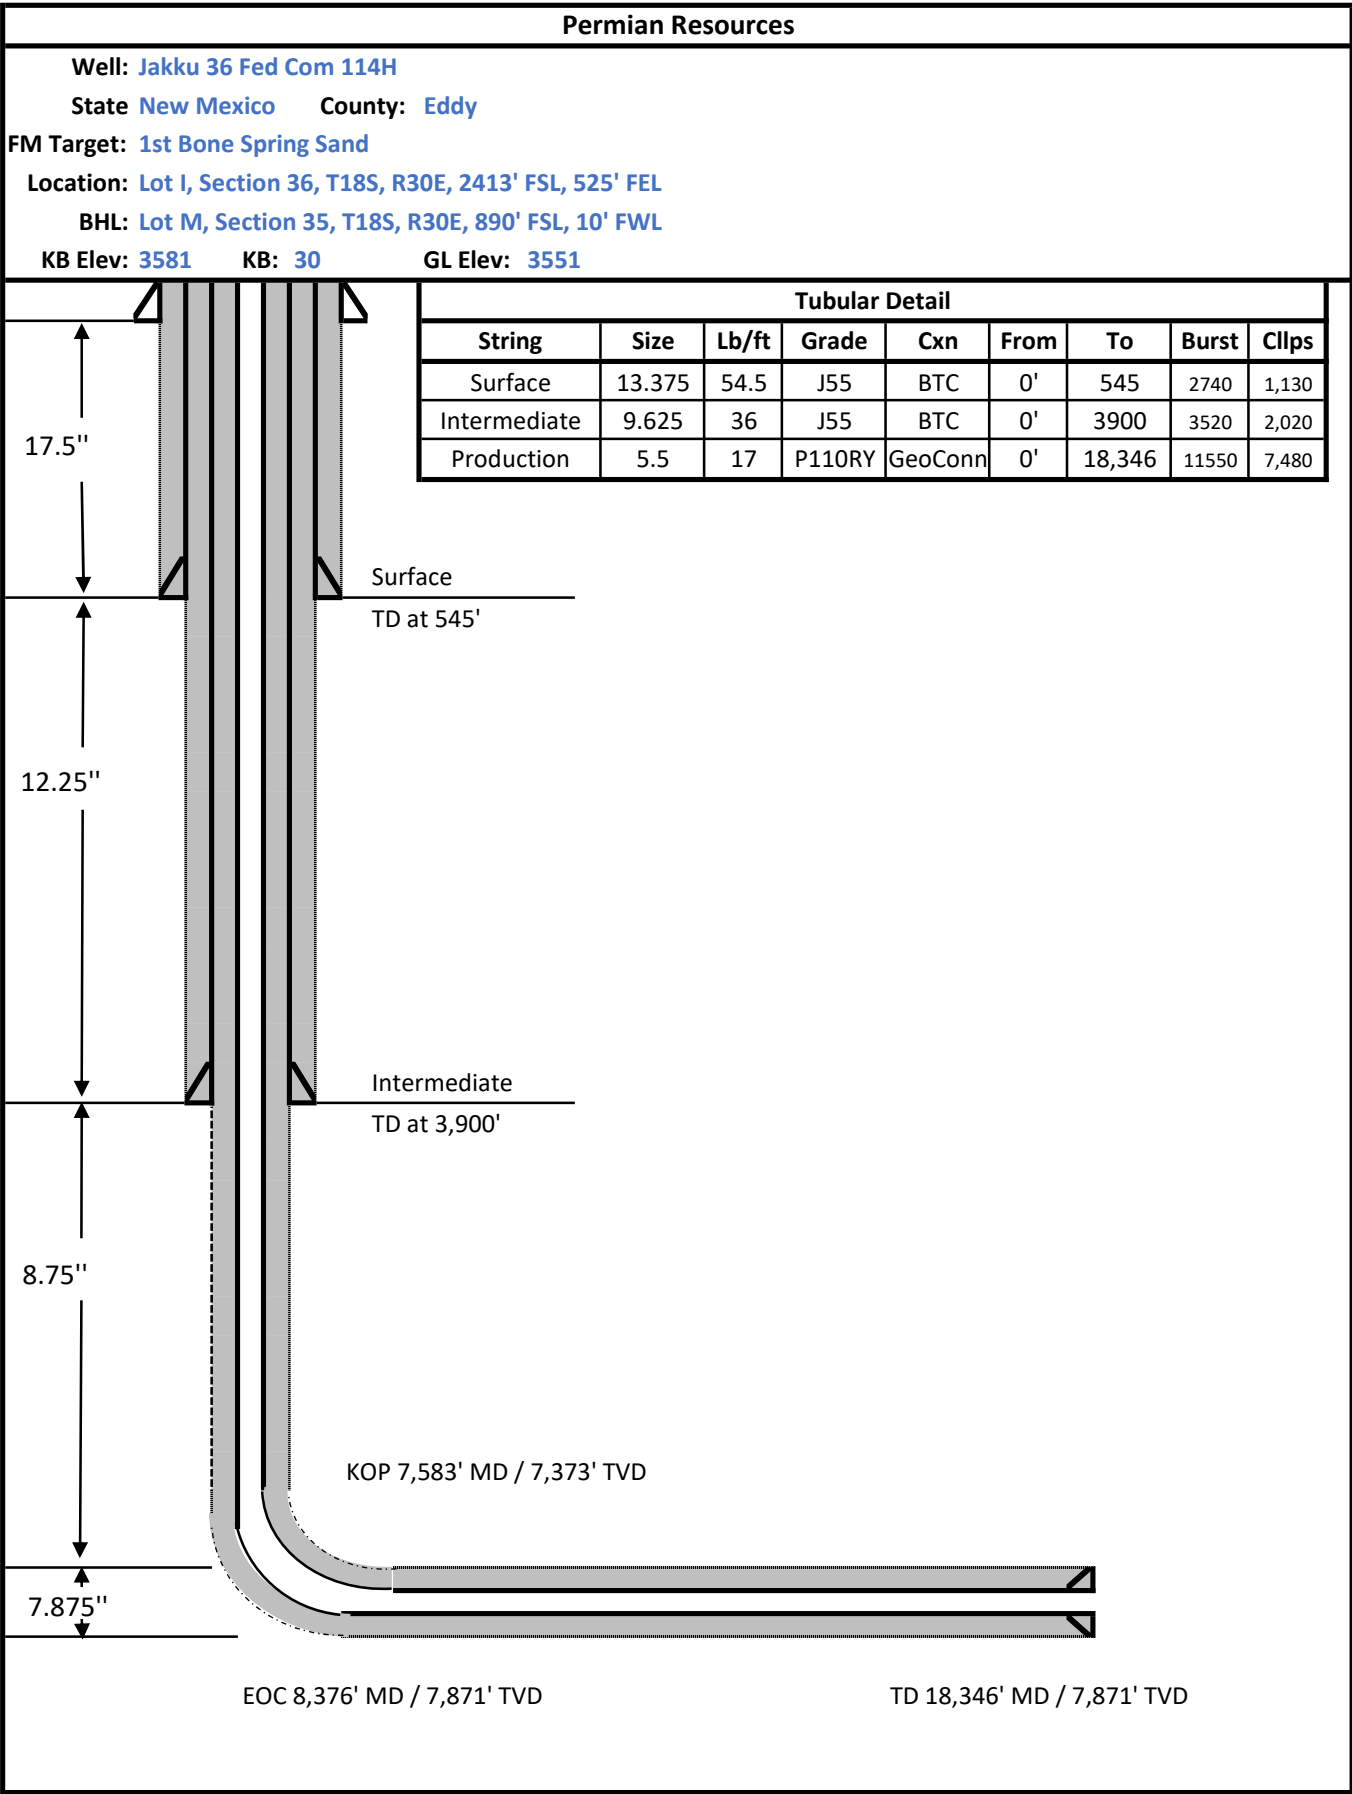

5,000 psi BOP Schematic

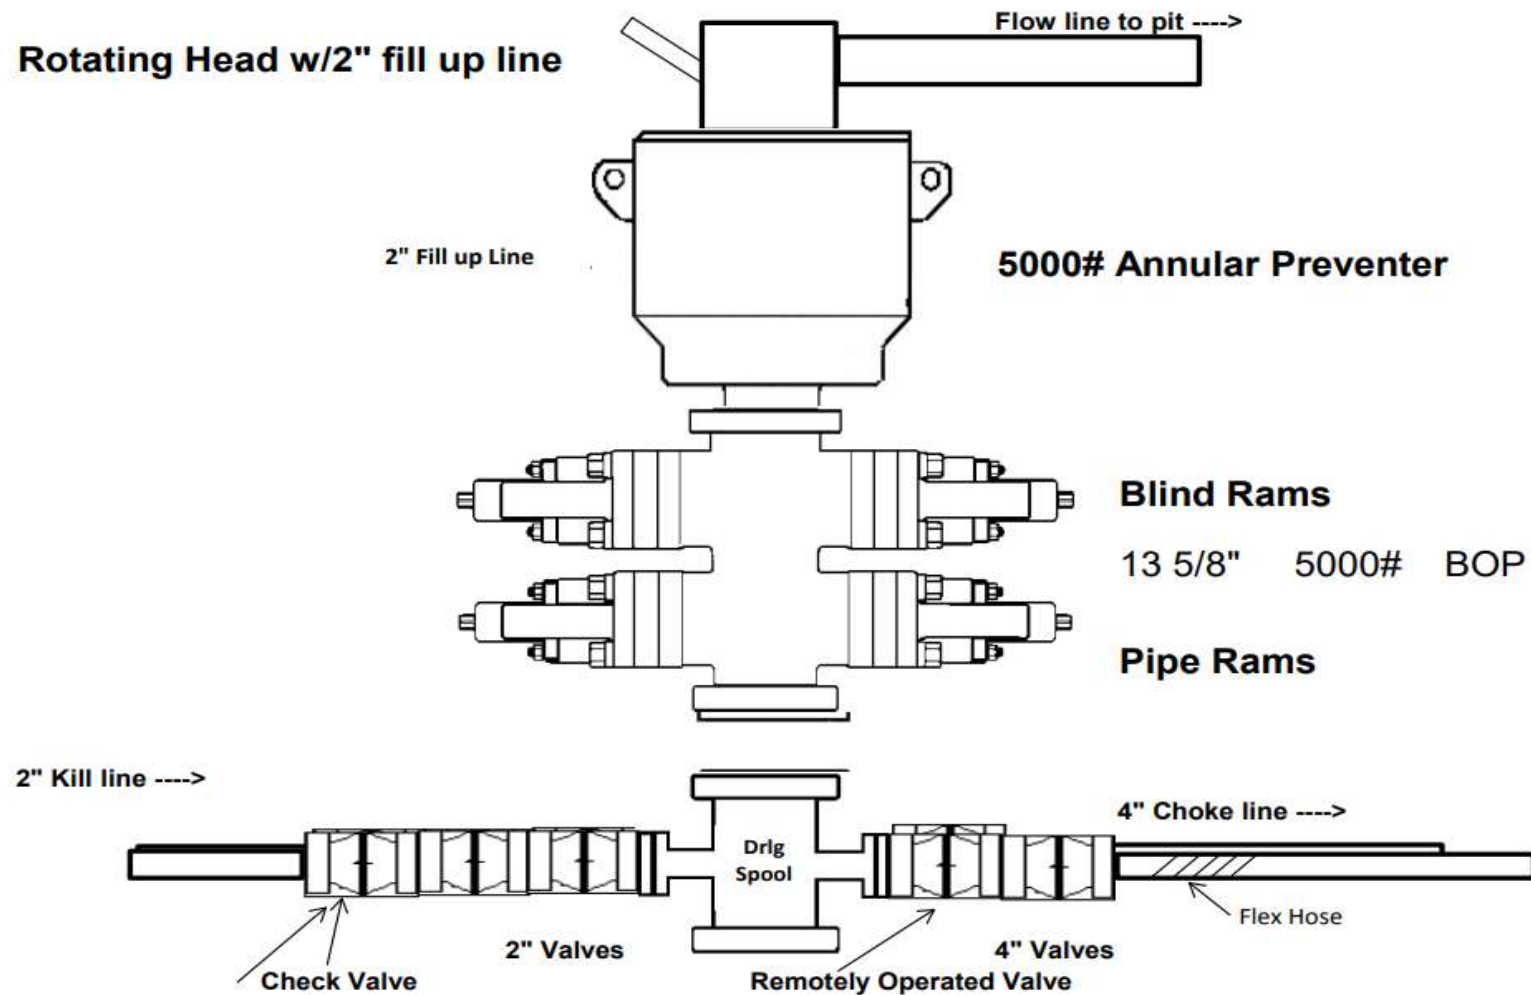



ContiTech

CONTITECH RUBBER
Industrial Kft.

No:QC-DB- 210/ 2014


Page: 9 / 113

QUALITY CONTROL INSPECTION AND TEST CERTIFICATE				CERT. N°:	504
PURCHASER: ContiTech Oil & Marine Corp.				P.O. N°:	4500408659
CONTITECH RUBBER order N°: 538236		HOSE TYPE: 3" ID		Choke and Kill Hose	
HOSE SERIAL N°: 67255		NOMINAL / ACTUAL LENGTH: 10,67 m / 10,77 m			
W.P. 68,9 MPa	10000 psi	T.P. 103,4 MPa	15000 psi	Duration:	60 min.
Pressure test with water at ambient temperature <div style="text-align: center;">See attachment. (1 page)</div>					
↑ 10 mm = 10 Min. → 10 mm = 20 MPa					
COUPLINGS Type		Serial N°		Quality	Heat N°
3" coupling with		9251 9254		AISI 4130	A0579N
4 1/16" 10K API b.w. Flange-end				AISI 4130	035608
Not Designed For Well Testing				API Spec 16 C	
				Temperature rate:"B"	
All metal parts are flawless					
WE CERTIFY THAT THE ABOVE HOSE HAS BEEN MANUFACTURED IN ACCORDANCE WITH THE TERMS OF THE ORDER INSPECTED AND PRESSURE TESTED AS ABOVE WITH SATISFACTORY RESULT.					
STATEMENT OF CONFORMITY: We hereby certify that the above items/equipment supplied by us are in conformity with the terms, conditions and specifications of the above Purchaser Order and that these items/equipment were fabricated inspected and tested in accordance with the referenced standards, codes and specifications and meet the relevant acceptance criteria and design requirements.					
COUNTRY OF ORIGIN HUNGARY/EU					
Date:	Inspector		Quality Control		
20. March 2014.			ContiTech Rubber Industrial Kft. Quality Control Dept.  		

ContiTech Rubber Industrial Kft. : Budapest 110, H-8728 Szigetud [H 4701 P.O.Box 322 Szigetud, Hungary]
 Phone: +36 82 584 720 / Fax: +36 82 584 728 / e-mail: info@bud.contitech.hu / info@huwww.contitech.hu
 The Court of Company Law of Hungary (Registry Court No. Cg.99-09-00250) / EU VAT No: HU11557208
 Belfi 0004, Gommendauk Zrt., Budapest : 14220100-20830000

ATTACHMENT OF QUALITY CONTROL INSPECTION AND TEST CERTIFICATE No: 501, 504, 505

Page: 1 / 1

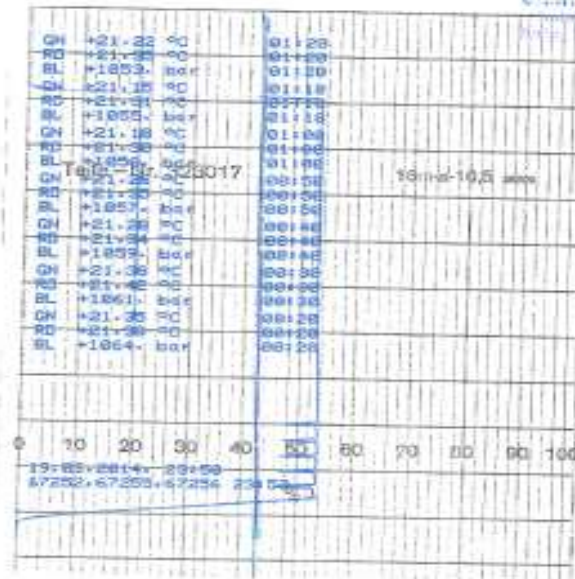




CONTITECH RUBBER Industrial Kft.	No:QC-DB- 210/ 2014
	Page: 15 / 113
	ContiTech

Hose Data Sheet

CRI Order No.	538236
Customer	ContiTech Oil & Marine Corp.
Customer Order No.	4500409659
Item No.	1
Hose Type	Flexible Hose
Standard	API SPEC 16 C
Inside dia in inches	3
Length	35 ft
Type of coupling one end	FLANGE 4.1/16" 10K API SPEC 6A TYPE 6BX FLANGE C/W BX155 R.GR.SOUR
Type of coupling other end	FLANGE 4.1/16" 10K API SPEC 6A TYPE 6BX FLANGE C/W BX155 R.GR.SOUR
H2S service NACE MR0175	Yes
Working Pressure	10 000 psi
Design Pressure	10 000 psi
Test Pressure	15 000 psi
Safety Factor	2,25
Marking	USUAL PHOENIX
Cover	NOT FIRE RESISTANT
Outside protection	St. steel outer wrap
Internal stripwound tube	No
Lining	OIL + GAS RESISTANT SOUR
Safety clamp	No
Lifting collar	No
Element C	No
Safety chain	No
Safety wire rope	No
Max. design temperature [°C]	100
Min. design temperature [°C]	-20
Min. Bend Radius operating [m]	0,90
Min. Bend Radius storage [m]	0,90
Electrical continuity	The Hose is electrically continuous
Type of packing	WOODEN CRATE ISPM-15

Printed: TIRETECH2\CSantosG - 2014.03.10 15:22:17

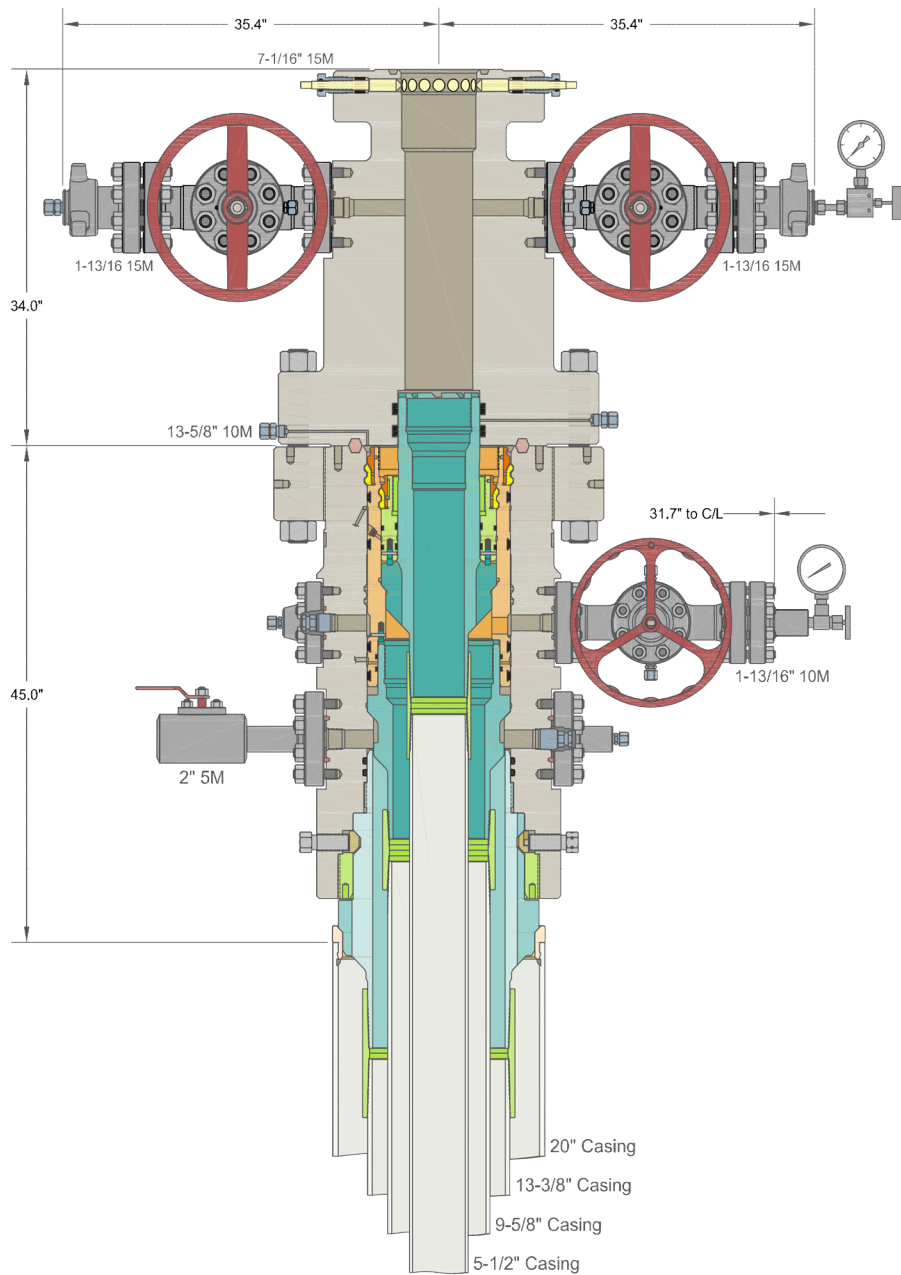

INFORMATION CONTAINED HEREIN IS THE PROPERTY OF CACTUS WELLHEAD, LLC. REPRODUCTION, DISCLOSURE, OR USE THEREOF IS PERMISSIBLE ONLY AS PROVIDED BY CONTRACT OR AS EXPRESSLY AUTHORIZED BY CACTUS WELLHEAD, LLC.

ALL DIMENSIONS APPROXIMATE

CACTUS WELLHEAD LLC		CENTENNIAL RESOURCE DEVELOPMENT LEE CO, NM	
20" x 13-3/8" x 9-5/8" x 5-1/2" 10M MBU-3T-CFL-R-DBLO System With 13-5/8" 10M x 7-1/16" 15M CTH-DBLHPS Tubing Head, 20" Landing Ring & Pin Down Mandrel Casing Hangers	DRAWN	DLE	10JUN20
	APPRV		
DRAWING NO.		HBE0000338	

Permian Resources Casing Design Criteria

A sundry will be requested if any lesser grade or different size casing is substituted. All casing will be centralized as specified in On Shore Order II. Casing will be tested as specified in On Shore Order II.

Casing Design Assumptions:

Surface

- 1) Burst Design Loads
 - a) Displacement to Gas
 - (1) Internal: Assumes a full column of gas in the casing with a gas gradient of 0.7 psi/ft in the absence of better information. It is limited to the controlling pressure based on the maximum expected pore pressure within the next drilling interval.
 - (2) External: Mud weight to TOC and cement mix water gradient (8.4 ppg) below TOC.
 - b) Casing Pressure Test
 - (1) Internal: Displacement fluid plus surface pressure required to comply with regulatory casing test pressure requirements of Onshore Oil and Gas Order No. 2 and NM NMAC 19.15.16 of NMOCD regulations.
 - (2) External: Mud weight to TOC and cement mix water gradient (8.4 ppg) below TOC.
- 2) Collapse Loads
 - a) Cementing
 - (1) Internal: Displacement fluid density.
 - (2) External: Mud weight from TOC to surface and cement slurry weight from TOC to shoe.
 - b) Lost Returns with Mud Drop
 - (1) Internal: Lost circulation at the TD of the next hole section and the fluid level falls to a depth where the hydrostatic pressure of the mud column equals pore pressure at the depth of the lost circulation zone.
 - (2) External: Mud weight to TOC and cement slurry(s) density below TOC.
- 3) Tension Loads
 - a) Overpull Force
 1. Axial: Buoyant weight of the string plus planned 100,000 lbs applied in stuck pipe situation.
 - b) Green Cement Casing Test
 1. Axial: Buoyant weight of the string plus cement plug bump pressure load.

Intermediate I

- 1) Burst Design Loads
 - a) Displacement to Gas
 - (1) Internal: Assumes a full column of gas in the casing with a gas gradient of 0.7 psi/ft in the absence of better information. It is limited to the controlling pressure based on the maximum expected pore pressure within the next drilling interval.
 - (2) External: Mud weight to TOC and cement mix water gradient (8.4 ppg) below TOC.
 - b) Casing Pressure Test
 - (1) Internal: Displacement fluid plus surface pressure required to comply with regulatory casing test pressure requirements of Onshore Oil and Gas Order No. 2 and NM NMAC 19.15.16 of NMOCD regulations.

- (2) External: Mud weight to TOC and cement mix water gradient (8.4 ppg) below TOC.
- 2) Collapse Loads
 - a) Cementing
 - (1) Internal: Displacement fluid density.
 - (2) External: Mud weight from TOC to surface and cement slurry weight from TOC to shoe.
 - b) Lost Returns with Mud Drop
 - (1) Internal: Lost circulation at the TD of the next hole section and the fluid level falls to a depth where the hydrostatic pressure of the mud column equals pore pressure at the depth of the lost circulation zone.
 - (2) External: Mud weight to TOC and cement slurry(s) density below TOC.
- 3) Tension Loads
 - a) Overpull Force
 - 1. Axial: Buoyant weight of the string plus planned 100,000 lbs applied in stuck pipe situation.
 - b) Green Cement Casing Test
 - 1. Axial: Buoyant weight of the string plus cement plug bump pressure load.

Intermediate or Intermediate II

- 1) Burst Design Loads
 - a) Gas Kick Profile
 - (1) Internal: Load profile based on influx encountered in lateral portion of wellbore with a maximum influx volume of 150 bbl and a kick intensity of 1.5 ppg using maximum anticipated MW of 9.9 ppg.
 - (2) External: Mud weight to TOC and cement mix water gradient (8.4 ppg) below TOC.
 - b) Casing Pressure Test
 - (1) Internal: Displacement fluid plus surface pressure required to comply with regulatory casing test pressure requirements of Onshore Oil and Gas Order No. 2 and NM NMAC 19.15.16 of NMOCD regulations.
 - (2) External: Mud weight to TOC and cement mix water gradient (8.4 ppg) below TOC.
- 2) Collapse Loads
 - a) Cementing
 - (1) Internal: Displacement fluid density.
 - (2) External: Mud weight from TOC to surface and cement slurry weight from TOC to shoe.
 - b) Lost Returns with Mud Drop
 - (1) Internal: Lost circulation at the deepest TVD of the next hole section and the fluid level falls to a depth where the hydrostatic pressure of the mud column equals pore pressure at the depth of the lost circulation zone.
 - (2) External: Mud weight to TOC and cement slurry(s) density below TOC.
- 3) Tension Loads
 - a) Overpull Force
 - 1. Axial: Buoyant weight of the string plus planned 100,000 lbs applied in stuck pipe situation.
 - b) Green Cement Casing Test
 - 1. Axial: Buoyant weight of the string plus cement plug bump pressure load.

Production

- 1) Burst Design Loads
 - a) Injection Down Casing
 - (1) Internal: Surface pressure plus injection fluid gradient.
 - (2) External: Mud base-fluid density to top of cement and cement mix water gradient (8.4 ppg) below TOC.
 - b) Casing Pressure Test (Drilling)
 - (1) Internal: Displacement fluid plus surface pressure required to comply with regulatory casing test pressure requirements of Onshore Oil and Gas Order No. 2 and NM NMAC 19.15.16 of NMOCD regulations.
 - (2) External: Mud weight to TOC and cement mix water gradient (8.4 ppg) below TOC.
 - c) Casing Pressure Test (Production)
 - (1) Internal: The design pressure test should be the greater of the planned test pressure prior to simulation down the casing, the regulatory test pressure, and the expected gas lift system pressure. The design test fluid should be the fluid associated with the pressure test having the greatest pressure.
 - (2) External: Mud base-fluid density to top of cement and cement mix water gradient (8.4 ppg) below TOC.
 - d) Tubing Leak
 - (1) Internal: SITP plus a packer fluid gradient to the top of packer.
 - (2) External: Mud base-fluid density to top of cement and cement mix water gradient (8.4 ppg) below TOC.
- 2) Collapse Loads
 - a) Cementing
 - (1) Internal: Displacement fluid density.
 - (2) External: Mud weight to TOC and cement slurry(s) density below TOC.
 - b) Full Evacuation
 - (1) Internal: Full void pipe.
 - (2) External: Mud weight to TOC and cement slurry(s) density below TOC.
- 3) Tension Loads
 - a) Overpull Force
 1. Axial: Buoyant weight of the string plus planned 100,000 lbs applied in stuck pipe situation.
 - b) Green Cement Casing Test
 1. Axial: Buoyant weight of the string plus cement plug bump pressure load.

Permian Resources

Multi-Well Pad Batch Drilling Procedure

Surface Casing - PR intends to Batch set all 13-3/8" casing to a depth approved in the APD. 17-1/2" Surface Holes will be batch drilled by a rig. Appropriate notifications will be made prior to spudding the well, running and cementing casing and prior to skidding to the rig to the next well on pad.

1. Drill 17-1/2" Surface hole to Approved Depth with Rig and perform wellbore cleanup cycles. Trip out and rack back drilling BHA.
2. Run and land 13-3/8" 54.5# J55 BTC casing see Illustration 1-1 Below to depth approved in APD.
3. Set packoff and test to 5k psi
4. Offline Cement
5. Install wellhead with pressure gauge and nightcap. Nightcap is shown on final wellhead Stack up Illustration #2-2.
6. Skid Rig to adjacent well to drill Surface hole.
7. Surface casing test will be performed by the rig in order to allow ample time for Cement to develop 500psi compressive strength. Casing test to 0.22 psi/ft or 1500 psi whichever is

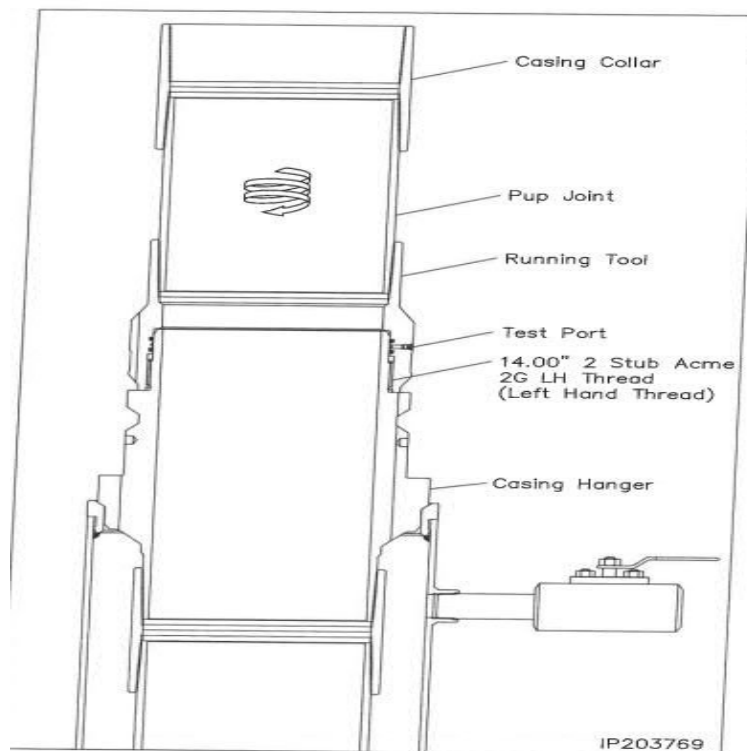


Illustration 1-1

Intermediate Casing – PR intends to Batch set all intermediate casing strings to a depth approved in the APD, typically set into Lamar. 12-1/4" Intermediate Holes will be batch drilled by the rig. Appropriate notifications will be made prior Testing BOPE, and prior to running/cementing all casing strings.

1. Rig will remove the nightcap and install and test BOPE.
2. Test Surface casing per COA WOC timing (.22 psi/ft or 1500 psi whichever is greater) - not to exceed 70% casing burst. Cement must have achieved 500psi compressive strength prior to test.
3. Install wear bushing then drill out 13-3/8" shoe-track plus 20' and conduct FIT to minimum of the MW equivalent anticipated to control the formation pressure to the next casing point.
4. Drill Intermediate hole to approved casing point. Trip out of hole with BHA to run Casing.
5. Remove wear bushing then run and land Intermediate Casing with mandrel hanger in wellhead.
6. Cement casing to surface with floats holding.
7. Washout stack then run wash tool in wellhead and wash hanger and pack-off setting area.
8. Install pack-off and test void to 5,000 psi for 15 minutes. Nightcap shown on final wellhead stack up illustration 2-2 on page 3.
9. Test casing per COA WOC timing (.22 psi/ft or 1500 psi whichever is greater) - not to exceed 70% casing burst. Cement must have achieved 500psi compressive strength prior to test.
10. Install nightcap – skid rig to adjacent well to drill Intermediate hole.

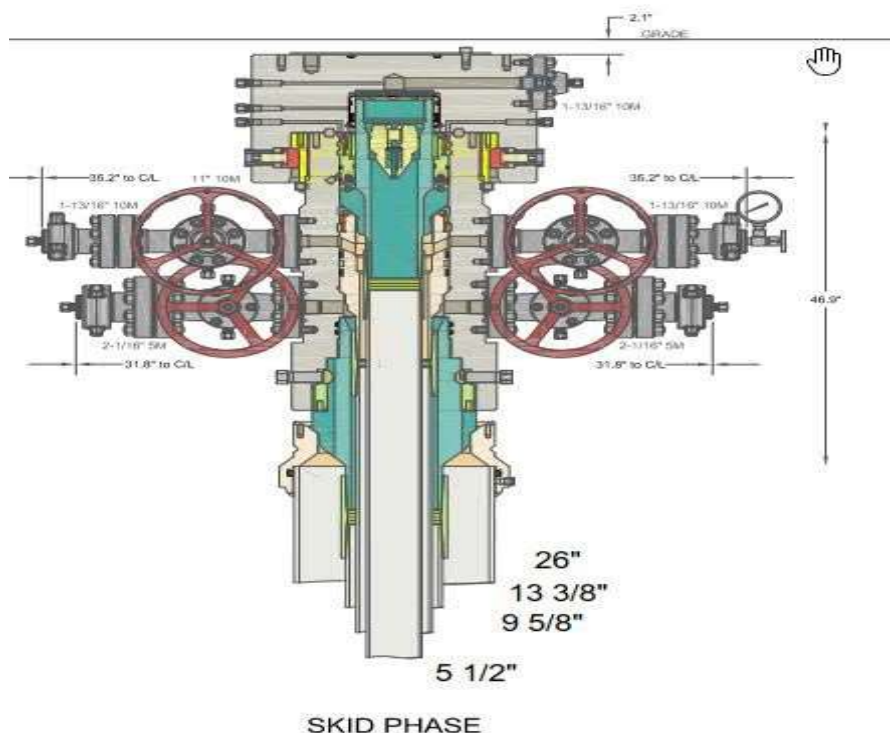



Illustration 2-2

Production Casing – PR intends to Batch set all Production casings with Rig. Appropriate notifications will be made prior Testing BOPE, and prior to running/cementing all casing strings.


1. Big Rig will remove the nightcap and install and test BOPE.
2. Install wear bushing then drill Intermediate shoe-track plus 20' and conduct FIT to minimum MW equivalent to control the formation pressure to TD of well.
3. Drill Vertical hole to KOP – Trip out for Curve BHA.
4. Drill Curve, landing in production interval – Trip for Lateral BHA.
5. Drill Lateral / Production hole to Permitted BHL, perform cleanup cycles and trip out to run 5 1/2" Production Casing.
6. Remove wear bushing then run 5-1/2" production casing to TD landing casing mandrel in wellhead.
7. Cement 5-1/2" Production string with floats holding.
8. Run in with wash tool and wash wellhead area – install pack-off and test void to 5,000psi for 15 minutes.
9. Install BPV in 5-1/2" mandrel hanger – Nipple down BOPE and install nightcap.
10. Test nightcap void to 5,000psi for 30 minutes per illustration 2-2
11. Skid rig to adjacent well on pad to drill production hole.

Permian Resources Offline Cementing Procedure 13-3/8" & 9-5/8" Casing


1. Drill hole to Total Depth with Rig and perform wellbore cleanup cycles.
2. Run and casing to Depth.
3. Land casing with mandrel.
4. Circulate 1.5 csg capacity.
5. Flow test – Confirm well is static and floats are holding.
6. Set Annular packoff and pressure test. Test to 5k.
7. Nipple down BOP and install cap flange.
8. Skid rig to next well on pad
9. Remove cap flange (confirm well is static before removal)
 - a) If well is not static use the casing outlet valves to kill well
 - b) Drillers method will be used in well control event
 - c) High pressure return line will be rigged up to lower casing valve and run to choke manifold to control annular pressure
 - d) Kill mud will be circulated once influx is circulated out of hole
 - e) Confirm well is static and remove cap flange to start offline cement operations
10. Install offline cement tool.
11. Rig up cementers.
12. Circulate bottoms up with cement truck
13. Commence planned cement job, take returns through the annulus wellhead valve
14. After plug is bumped confirm floats hold and well is static
15. Rig down cementers and equipment
16. Install night cap with pressure gauge to monitor.

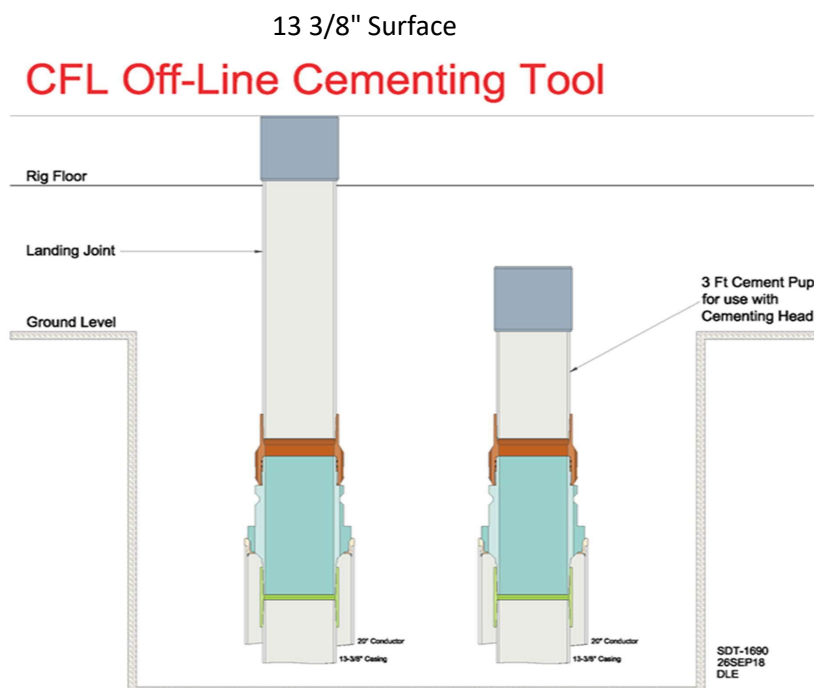


9 5/8" Intermediate

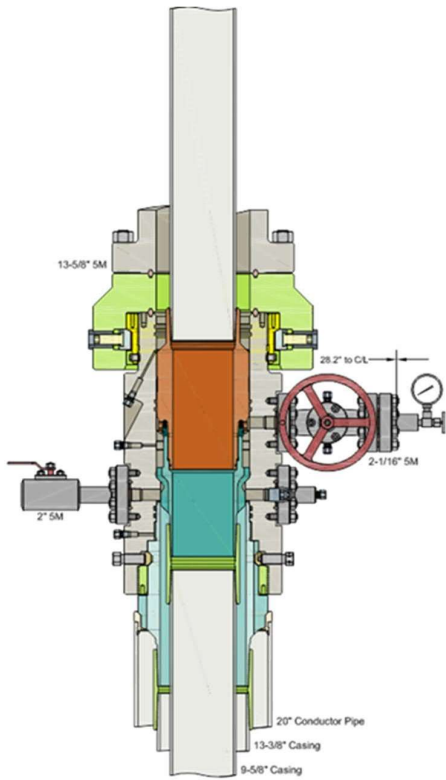


Run 9-5/8" Casing
Land Casing on 9-5/8" Mandrel Hanger
Cement 9-5/8" Casing
Retrieve Running Tool

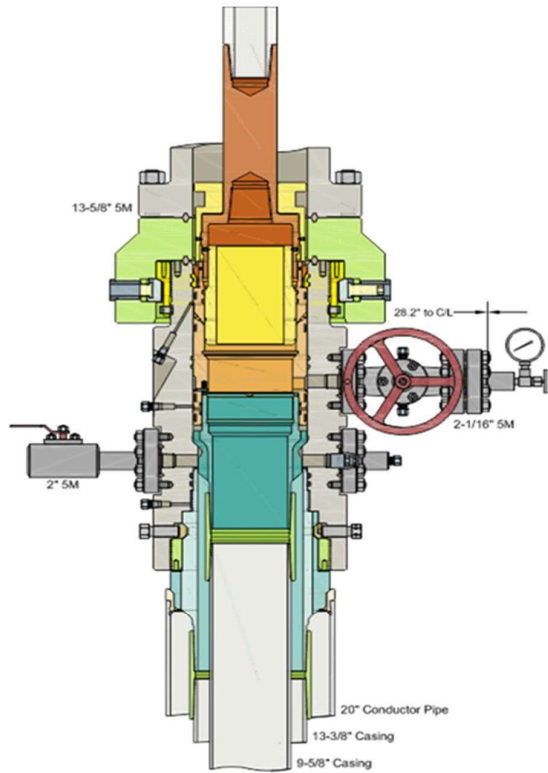


Run 13-5/8" Packoff
Test Upper and Lower Seals
Engage Lockring
Retrieve Running Tool

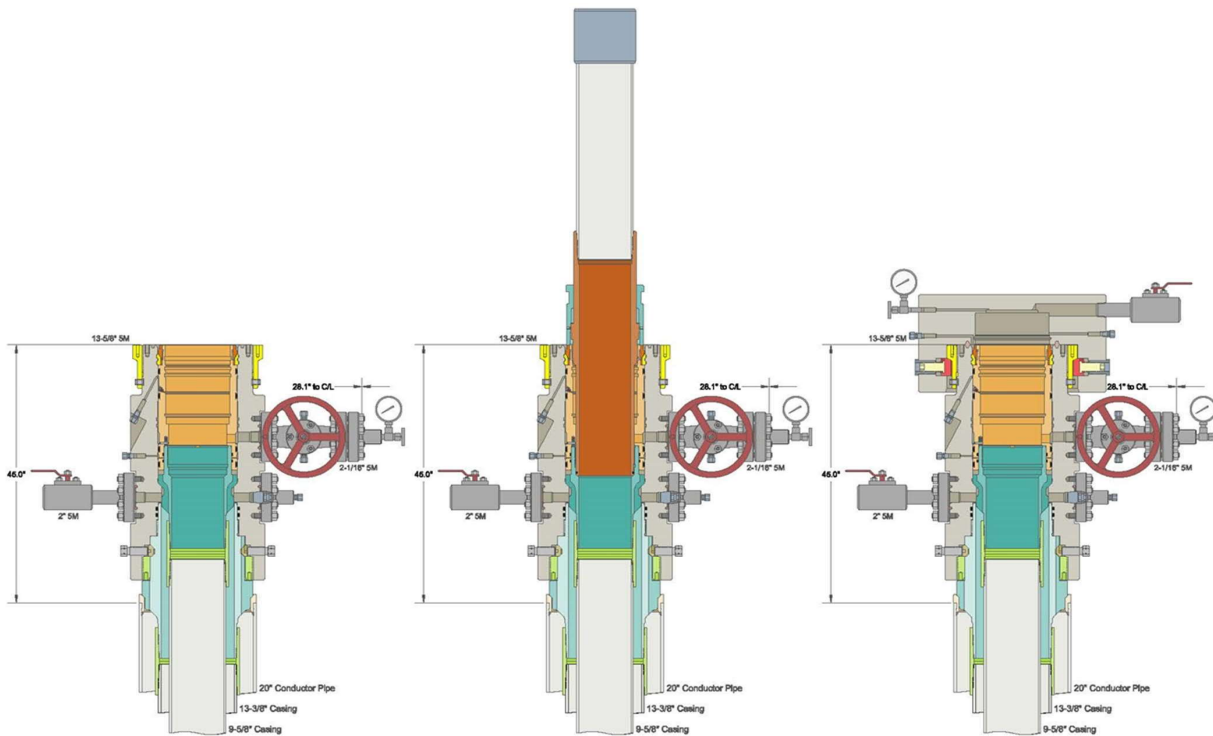

Metal One Corp. 	GEOCONN-SC Pipe: SeAH P110RY 95%PBW (SMYS110ksi) *1 Coupling: P110RY (SMYS110ksi) Connection Data Sheet	Page Date Rev.	MAI GC 5.5 17 SeAH P110RY 95%RBW+SC-Cplg6.050 P110RY 3-Feb-21 0
---	--	----------------------	--

GEOCONN-SC

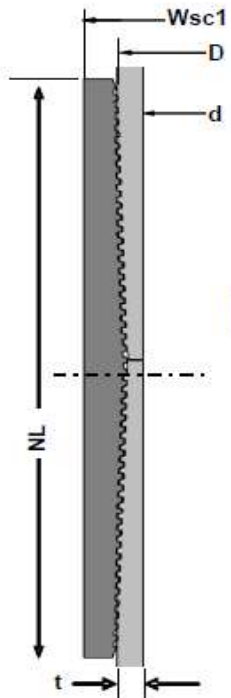

Geometry	Imperial		S.I.	
Pipe Body				
Grade *1	P110RY	-	P110RY	-
SMYS	110	ksi	110	ksi
Pipe OD (D)	5.500	in	139.70	mm
Weight	17.00	lb/ft	25.33	kg/m
Wall Thickness (t)	0.304	in	7.72	mm
Pipe ID (d)	4.892	in	124.26	mm
Drift Dia.	4.767	in	121.08	mm
Connection				
Coupling SMYS	110	ksi	110	ksi
SC-Coupling OD (Wsc1)	6.050	in	153.67	mm
Coupling Length (NL)	8.350	in	212.09	mm
Make up Loss	4.125	in	104.78	mm
Pipe Critical Area	4.96	in ²	3,202	mm ²
Box Critical Area	6.10	in ²	3,937	mm ²
Thread Taper	1 / 16 (3/4" per ft)			
Number of Threads	5 TPI			

Performance	Imperial		S.I.	
Performance Properties for Pipe Body				
S.M.Y.S. *1	546	kips	2,428	kN
M.I.Y.P. *1	11,550	psi	79.66	MPa
Collapse Strength *1	7,480	psi	51.59	MPa
Note S.M.Y.S. = Specified Minimum YIELD Strength of Pipe body M.I.Y.P. = Minimum Internal Yield Pressure of Pipe body *1: SeAH P110RY 95%RBW: SMYS110ksi, MIYP11,550psi				
Performance Properties for Connection				
Min. Connection Joint Strength	100%		of S.M.Y.S.	
Min. Compression Yield	100%		of S.M.Y.S.	
Internal Pressure	100%		of M.I.Y.P.	
External Pressure	100%		of Collapse Strength	
Max. DLS (deg. /100ft)			>90	
Recommended Torque				
Min.	10,800	ft-lb	14,600	N-m
Opti.	12,000	ft-lb	16,200	N-m
Max.	13,200	ft-lb	17,800	N-m
Operational Max.	15,600	ft-lb	21,100	N-m
Note : Operational Max. torque can be applied for high torque application				

Legal Notice

The use of this information is at the reader/user's risk and no warranty is implied or expressed by Metal One Corporation or its parents, subsidiaries or affiliates (herein collectively referred to as "Metal One") with respect to the use of information contained herein. The information provided on this Connection Data Sheet is for informational purposes only, and was prepared by reference to engineering information that is specific to the subject products, without regard to safety-related factors, all of which are the sole responsibility of the operators and users of the subject connectors. Metal One assumes no responsibility for any errors with respect to this information.

Statements regarding the suitability of products for certain types of applications are based on Metal One's knowledge of typical requirements that are often placed on Metal One products in standard well configurations. Such statements are not binding statements about the suitability of products for a particular application. It is the customer's responsibility to validate that a particular product with the properties described in the product specification is suitable for use in a particular application.

The products described in this Connection Data Sheet are not recommended for use in deep water offshore applications. For more information, please refer to http://www.mto.co.jp/mto-con/ Images/top/WebsiteTerms_Active_20333287_1.pdf the contents of which are incorporated by reference into this Connection Data Sheet.




CONTITECH RUBBER Industrial Kft.	No:QC-DB- 210/ 2014
	Page: 15 / 113
	ContiTech

Hose Data Sheet

CRI Order No.	538236
Customer	ContiTech Oil & Marine Corp.
Customer Order No.	4500409659
Item No.	1
Hose Type	Flexible Hose
Standard	API SPEC 16 C
Inside dia in inches	3
Length	35 ft
Type of coupling one end	FLANGE 4.1/16" 10K API SPEC 6A TYPE 6BX FLANGE C/W BX155 R.GR.SOUR
Type of coupling other end	FLANGE 4.1/16" 10K API SPEC 6A TYPE 6BX FLANGE C/W BX155 R.GR.SOUR
H2S service NACE MR0175	Yes
Working Pressure	10 000 psi
Design Pressure	10 000 psi
Test Pressure	15 000 psi
Safety Factor	2,25
Marking	USUAL PHOENIX
Cover	NOT FIRE RESISTANT
Outside protection	St. steel outer wrap
Internal stripwound tube	No
Lining	OIL + GAS RESISTANT SOUR
Safety clamp	No
Lifting collar	No
Element C	No
Safety chain	No
Safety wire rope	No
Max. design temperature [°C]	100
Min. design temperature [°C]	-20
Min. Bend Radius operating [m]	0,90
Min. Bend Radius storage [m]	0,90
Electrical continuity	The Hose is electrically continuous
Type of packing	WOODEN CRATE ISPM-15

Printed: TIRETECHZICsontosG - 2014.03.10 15:22:17

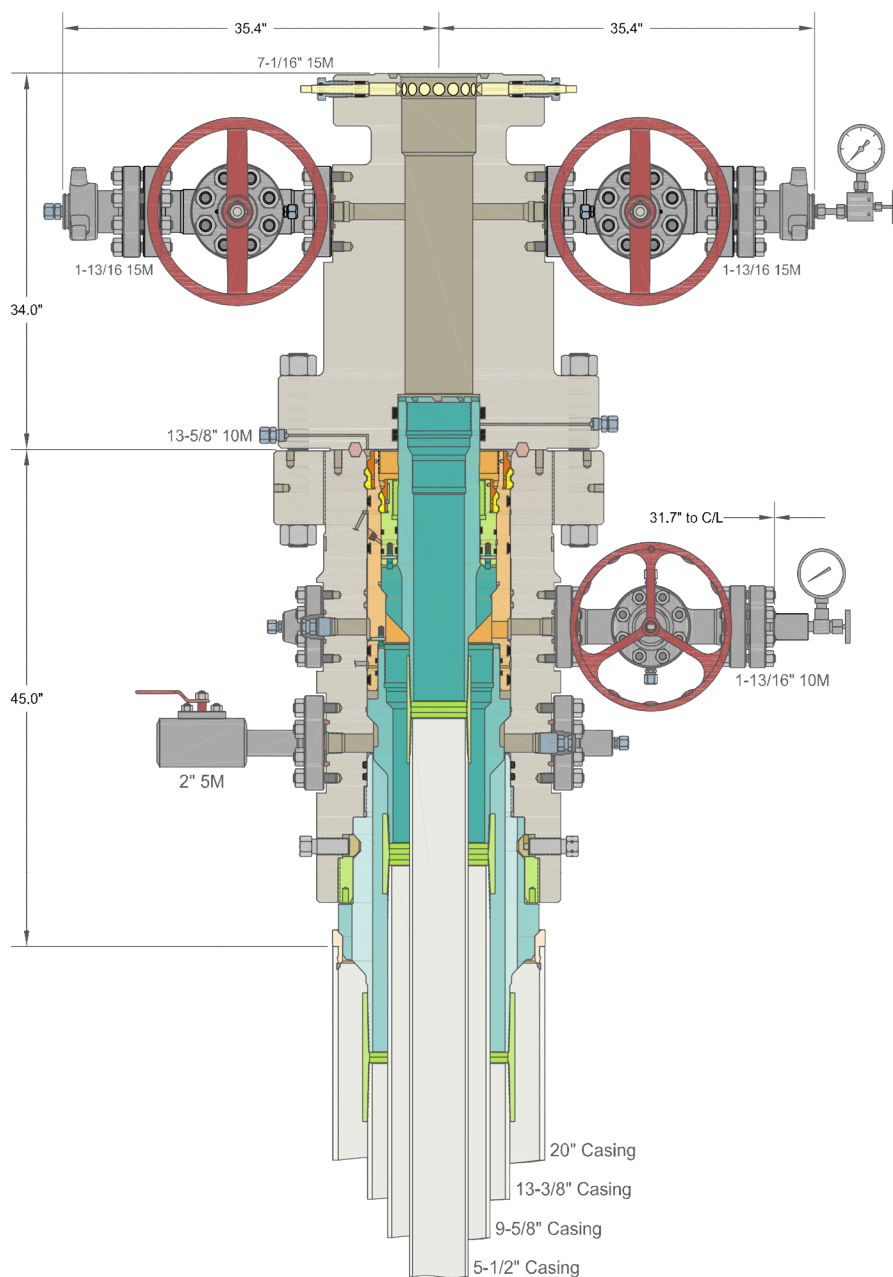

INFORMATION CONTAINED HEREIN IS THE PROPERTY OF CACTUS WELLHEAD, LLC. REPRODUCTION, DISCLOSURE, OR USE THEREOF IS PERMISSIBLE ONLY AS PROVIDED BY CONTRACT OR AS EXPRESSLY AUTHORIZED BY CACTUS WELLHEAD, LLC.

ALL DIMENSIONS APPROXIMATE

CACTUS WELLHEAD LLC

CENTENNIAL RESOURCE DEVELOPMENT
LEE CO, NM

20" x 13-3/8" x 9-5/8" x 5-1/2" 10M MBU-3T-CFL-R-DBLO System
With 13-5/8" 10M x 7-1/16" 15M CTH-DBLHPS Tubing Head,
20" Landing Ring & Pin Down Mandrel Casing Hangers

DRAWN	DLE	10JUN20
APPRV		

DRAWING NO. HBE0000338

Permian Resources

Multi-Well Pad Batch Drilling Procedure

Surface Casing - PR intends to Batch set all 13-3/8" casing to a depth approved in the APD. 17-1/2" Surface Holes will be batch drilled by a rig. Appropriate notifications will be made prior to spudding the well, running and cementing casing and prior to skidding to the rig to the next well on pad.

1. Drill 17-1/2" Surface hole to Approved Depth with Rig and perform wellbore cleanup cycles. Trip out and rack back drilling BHA.
2. Run and land 13-3/8" 54.5# J55 BTC casing see Illustration 1-1 Below to depth approved in APD.
3. Set packoff and test to 5k psi
4. Offline Cement
5. Install wellhead with pressure gauge and nightcap. Nightcap is shown on final wellhead Stack up Illustration #2-2.
6. Skid Rig to adjacent well to drill Surface hole.
7. Surface casing test will be performed by the rig in order to allow ample time for Cement to develop 500psi compressive strength. Casing test to 0.22 psi/ft or 1500 psi whichever is



Illustration 1-1

Intermediate Casing – PR intends to Batch set all intermediate casing strings to a depth approved in the APD, typically set into Lamar. 12-1/4" Intermediate Holes will be batch drilled by the rig. Appropriate notifications will be made prior Testing BOPE, and prior to running/cementing all casing strings.

1. Rig will remove the nightcap and install and test BOPE.
2. Test Surface casing per COA WOC timing (.22 psi/ft or 1500 psi whichever is greater) - not to exceed 70% casing burst. Cement must have achieved 500psi compressive strength prior to test.
3. Install wear bushing then drill out 13-3/8" shoe-track plus 20' and conduct FIT to minimum of the MW equivalent anticipated to control the formation pressure to the next casing point.
4. Drill Intermediate hole to approved casing point. Trip out of hole with BHA to run Casing.
5. Remove wear bushing then run and land Intermediate Casing with mandrel hanger in wellhead.
6. Cement casing to surface with floats holding.
7. Washout stack then run wash tool in wellhead and wash hanger and pack-off setting area.
8. Install pack-off and test void to 5,000 psi for 15 minutes. Nightcap shown on final wellhead stack up illustration 2-2 on page 3.
9. Test casing per COA WOC timing (.22 psi/ft or 1500 psi whichever is greater) - not to exceed 70% casing burst. Cement must have achieved 500psi compressive strength prior to test.
10. Install nightcap – skid rig to adjacent well to drill Intermediate hole.

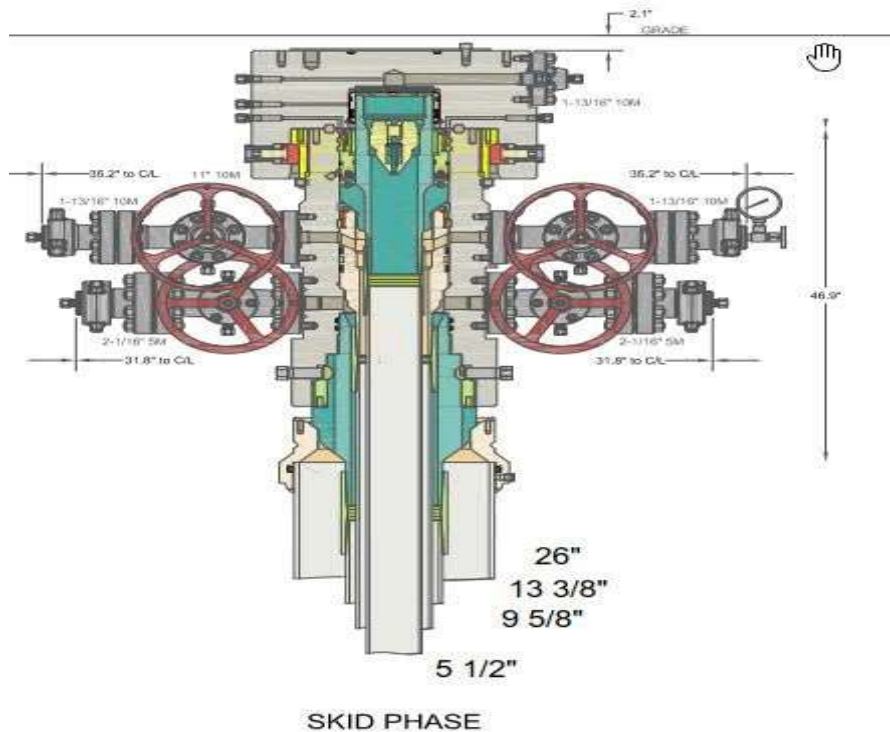



Illustration 2-2

Production Casing – PR intends to Batch set all Production casings with Rig. Appropriate notifications will be made prior Testing BOPE, and prior to running/cementing all casing strings.


1. Big Rig will remove the nightcap and install and test BOPE.
2. Install wear bushing then drill Intermediate shoe-track plus 20' and conduct FIT to minimum MW equivalent to control the formation pressure to TD of well.
3. Drill Vertical hole to KOP – Trip out for Curve BHA.
4. Drill Curve, landing in production interval – Trip for Lateral BHA.
5. Drill Lateral / Production hole to Permitted BHL, perform cleanup cycles and trip out to run 5 1/2" Production Casing.
6. Remove wear bushing then run 5-1/2" production casing to TD landing casing mandrel in wellhead.
7. Cement 5-1/2" Production string with floats holding.
8. Run in with wash tool and wash wellhead area – install pack-off and test void to 5,000psi for 15 minutes.
9. Install BPV in 5-1/2" mandrel hanger – Nipple down BOPE and install nightcap.
10. Test nightcap void to 5,000psi for 30 minutes per illustration 2-2
11. Skid rig to adjacent well on pad to drill production hole.

Permian Resources Offline Cementing Procedure 13-3/8" & 9-5/8" Casing


1. Drill hole to Total Depth with Rig and perform wellbore cleanup cycles.
2. Run and casing to Depth.
3. Land casing with mandrel.
4. Circulate 1.5 csg capacity.
5. Flow test – Confirm well is static and floats are holding.
6. Set Annular packoff and pressure test. Test to 5k.
7. Nipple down BOP and install cap flange.
8. Skid rig to next well on pad
9. Remove cap flange (confirm well is static before removal)
 - a) If well is not static use the casing outlet valves to kill well
 - b) Drillers method will be used in well control event
 - c) High pressure return line will be rigged up to lower casing valve and run to choke manifold to control annular pressure
 - d) Kill mud will be circulated once influx is circulated out of hole
 - e) Confirm well is static and remove cap flange to start offline cement operations
10. Install offline cement tool.
11. Rig up cementers.
12. Circulate bottoms up with cement truck
13. Commence planned cement job, take returns through the annulus wellhead valve
14. After plug is bumped confirm floats hold and well is static
15. Rig down cementers and equipment
16. Install night cap with pressure gauge to monitor.

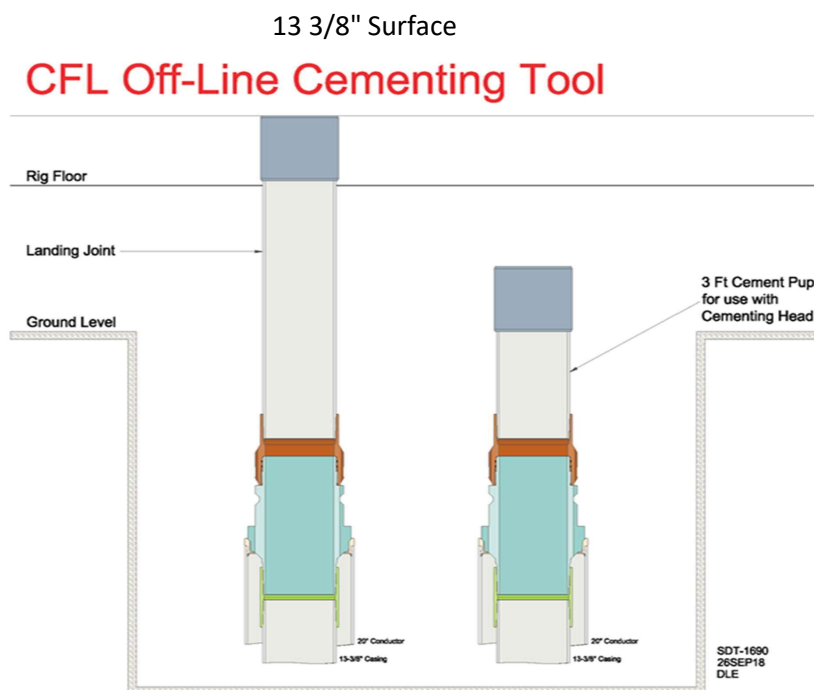


9 5/8" Intermediate

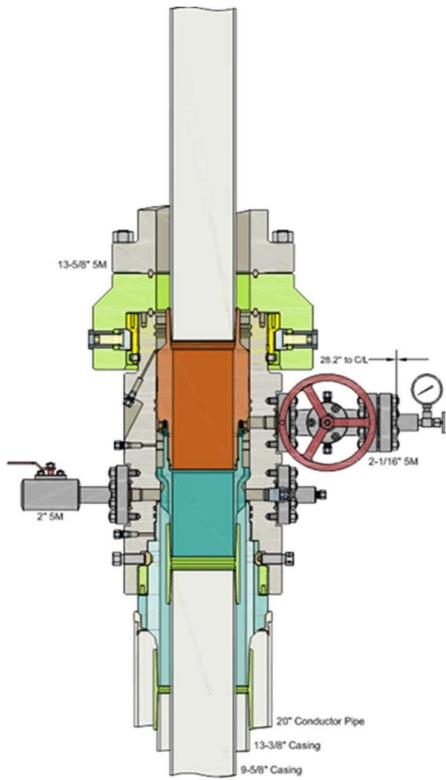

Run 9-5/8" Casing
Land Casing on 9-5/8" Mandrel Hanger
Cement 9-5/8" Casing
Retrieve Running Tool

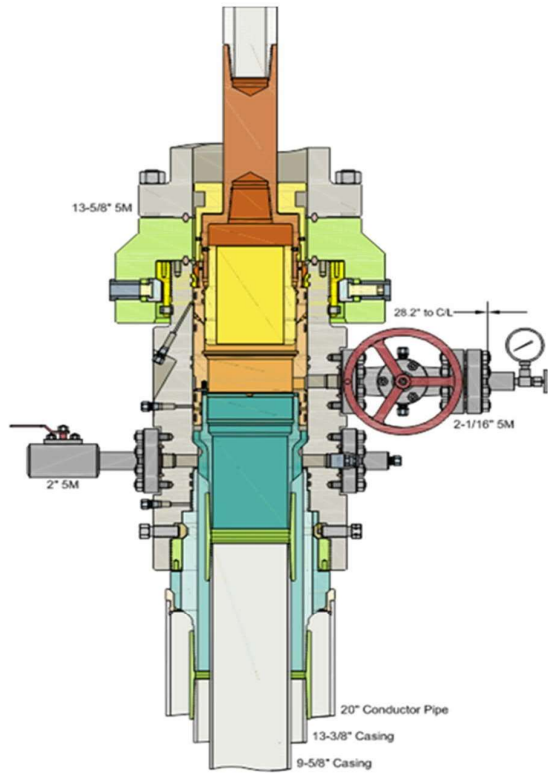

Run 13-5/8" Packoff
Test Upper and Lower Seals
Engage Lockring
Retrieve Running Tool

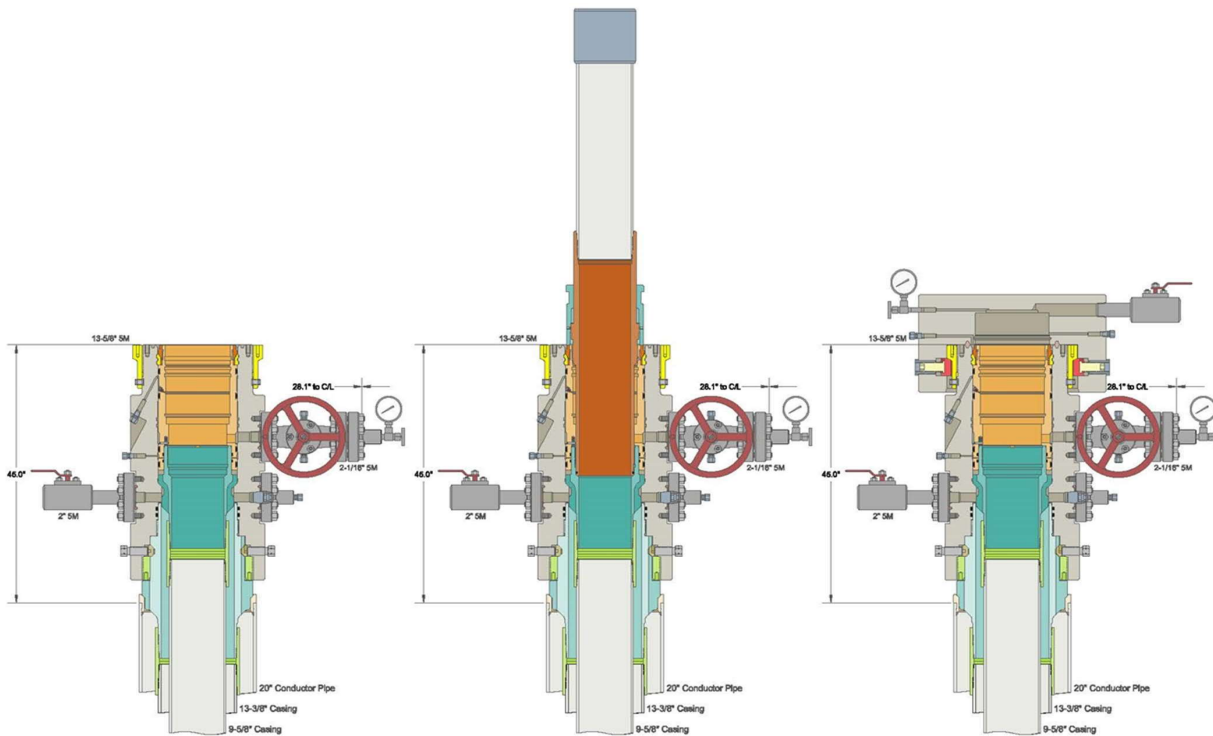



U.S. Department of the Interior
BUREAU OF LAND MANAGEMENT

SUPO Data Report

12/20/2024

APD ID: 10400092225

Submission Date: 05/10/2023

Operator Name: CENTENNIAL RESOURCE PRODUCTION LLC

Well Name: JAKKU 36 FED COM

Well Number: 114H

Well Type: OIL WELL

Well Work Type: Drill

Highlighted data
reflects the most
recent changes
[Show Final Text](#)

Section 1 - Existing Roads

Will existing roads be used? YES

Existing Road Map:

1_Jakku_Existing_Roads_Map_20230508111750.pdf

Existing Road Purpose: ACCESS

Row(s) Exist? NO

ROW ID(s)

ID:

Do the existing roads need to be improved? YES

Existing Road Improvement Description: Numerous existing two-track roads that have been used informally for pipeline and power line maintenance will be decommissioned and NOT A ROAD sign will be placed at various entry/exit points along these roads to discourage further use of these roads. All traffic will be diverted to use the new road to be built by Permian Resources. See attached new road map for details on where signage will be placed.

Existing Road Improvement Attachment:

Section 2 - New or Reconstructed Access Roads

Will new roads be needed? YES

New Road Map:

2_Jakku_Proposed_Roads_Map_Plats_20230508122917.pdf

New road type: COLLECTOR

Length: 1059

Feet

Width (ft.): 30

Max slope (%): 2

Max grade (%): 3

Army Corp of Engineers (ACOE) permit required? N

ACOE Permit Number(s):

New road travel width: 24

New road access erosion control: Drainage and erosion will be constantly monitored to prevent compromising the well site integrity, and to protect the surrounding native topography.

New road access plan or profile prepared? N

Operator Name: CENTENNIAL RESOURCE PRODUCTION LLC**Well Name:** JAKKU 36 FED COM**Well Number:** 114H**New road access plan****Access road engineering design?** N**Access road engineering design****Turnout?** N**Access surfacing type:** OTHER**Access topsoil source:** ONSITE**Access surfacing type description:** Caliche**Access onsite topsoil source depth:** 6**Offsite topsoil source description:****Onsite topsoil removal process:** Top ~"6 of soil and brush will be stockpiled south of the well pads and south of the CTB. CTB topsoil pile will be no higher than 36 and will be seeded in place.**Access other construction information:****Access miscellaneous information:****Number of access turnouts:****Access turnout map:**

Drainage Control

New road drainage crossing: CULVERT**Drainage Control comments:** Will be monitored and repaired as necessary.**Road Drainage Control Structures (DCS) description:** Drainage and erosion will be constantly monitored to prevent compromising the well site integrity, and to protect the surrounding native topography.**Road Drainage Control Structures (DCS) attachment:**

Access Additional Attachments

Section 3 - Location of Existing Wells

Existing Wells Map? YES**Attach Well map:**

3_Jakku_Existing_Wells_Map_20230508113154.pdf

Section 4 - Location of Existing and/or Proposed Production Facilities

Submit or defer a Proposed Production Facilities plan? SUBMIT**Production Facilities description:** The previously proposed 390' x 390' Arrakis-Jakku CTB will also service the North and South Jakku pads. Flare and/or CBU will be in the northeast corner of the CTB. Process equipment (e. g., separators, heater-treaters, meters, compressor) will be on the south side of the CTB. Tanks will be on the other sides of the CTB. Eight ~4" O. D. flowlines (one per well) will run for 5,243.22' between

Operator Name: CENTENNIAL RESOURCE PRODUCTION LLC**Well Name:** JAKKU 36 FED COM**Well Number:** 114H

the CTB and the two Jakku well pads. Pipes will run parallel to roads. Pipelines will be buried.

Production Facilities map:

4_Jakku_Production_Facilities_20230508114552.pdf

Section 5 - Location and Types of Water Supply

Water Source Table

Water source type: OTHER**Describe type:** FRESH WATER SOURCE**Water source use type:** STIMULATION**Source latitude:****Source longitude:****Source datum:****Water source permit type:** PRIVATE CONTRACT**Water source transport method:** TRUCKING**Source land ownership:** PRIVATE**Source transportation land ownership:** PRIVATE**Water source volume (barrels):** 450000**Source volume (acre-feet):** 58.00189335**Source volume (gal):** 18900000

Water source and transportation

5_Jakku_Water_Source_Map_20230508114929.pdf

Water source comments: Water will be trucked 3 miles from an existing water station (NMNM-0560433) in NENE 29-18s-31e on County Road 222.**New water well?** N

New Water Well Info

Well latitude:**Well Longitude:****Well datum:****Well target aquifer:****Est. depth to top of aquifer(ft):****Est thickness of aquifer:****Aquifer comments:****Aquifer documentation:****Well depth (ft):****Well casing type:****Well casing outside diameter (in.):****Well casing inside diameter (in.):****New water well casing?****Used casing source:**

Operator Name: CENTENNIAL RESOURCE PRODUCTION LLC**Well Name:** JAKKU 36 FED COM**Well Number:** 114H**Drilling method:****Drill material:****Grout material:****Grout depth:****Casing length (ft.):****Casing top depth (ft.):****Well Production type:****Completion Method:****Water well additional information:****State appropriation permit:****Additional information attachment:**

Section 6 - Construction Materials

Using any construction materials: YES

Construction Materials description: NM One Call (811) will be notified before construction starts. Top 6" of soil and brush will be stockpiled south of the well pads and south of the CTB. CTB topsoil pile will be no higher than 36" and will be seeded in place. V-doors will face east. Closed loop mud system will be used. Caliche will be hauled from the existing Caviness caliche pit on State land (C0-0408-0002) in SENE 16-18S-31E.

Construction Materials source location

6_Jakku_Caliche_Source_Map_20230508115257.pdf

Section 7 - Methods for Handling

Waste type: DRILLING**Waste content description:** Fresh water-based drilling fluid.**Amount of waste:** 1500 barrels**Waste disposal frequency :** Weekly**Safe containment description:** Steel tanks with plastic-lined containment berms.**Safe containmant attachment:****Waste disposal type:** HAUL TO COMMERCIAL FACILITY**Disposal location ownership:** COMMERCIAL**Disposal type description:**

Disposal location description: All trash will be placed in a portable trash cage. It will be hauled to the Eddy County landfill. There will be no trash burning. Contents (drill cuttings, mud, salts, and other chemicals) of the mud tanks will be hauled to R360s state approved (NM-01-0006) disposal site at Halfway. Human waste will be disposed of in chemical toilets and hauled to the Carlsbad wastewater treatment plant.

Waste type: DRILLING**Waste content description:** Brine water based drilling fluid.**Amount of waste:** 1500 barrels**Waste disposal frequency :** Monthly**Safe containment description:** Steel tanks with plastic-lined containment berms.**Safe containmant attachment:**

Operator Name: CENTENNIAL RESOURCE PRODUCTION LLC**Well Name:** JAKKU 36 FED COM**Well Number:** 114H**Waste disposal type:** HAUL TO COMMERCIAL FACILITY **Disposal location ownership:** COMMERCIAL**Disposal type description:****Disposal location description:** All trash will be placed in a portable trash cage. It will be hauled to the Eddy County landfill. There will be no trash burning. Contents (drill cuttings, mud, salts, and other chemicals) of the mud tanks will be hauled to R360s state approved (NM-01-0006) disposal site at Halfway. Human waste will be disposed of in chemical toilets and hauled to the Carlsbad wastewater treatment plant.**Waste type:** SEWAGE**Waste content description:** Grey Water/Human waste.**Amount of waste:** 5000 gallons**Waste disposal frequency :** Weekly**Safe containment description:** Approved waste storage tanks with containment.**Safe containmant attachment:****Waste disposal type:** HAUL TO COMMERCIAL FACILITY **Disposal location ownership:** COMMERCIAL**Disposal type description:****Disposal location description:** All trash will be placed in a portable trash cage. It will be hauled to the Eddy County landfill. There will be no trash burning. Contents (drill cuttings, mud, salts, and other chemicals) of the mud tanks will be hauled to R360s state approved (NM-01-0006) disposal site at Halfway. Human waste will be disposed of in chemical toilets and hauled to the Carlsbad wastewater treatment plant.**Waste type:** GARBAGE**Waste content description:** General trash and garbage.**Amount of waste:** 5000 pounds**Waste disposal frequency :** Weekly**Safe containment description:** Enclosed trash trailer.**Safe containmant attachment:****Waste disposal type:** HAUL TO COMMERCIAL FACILITY **Disposal location ownership:** COMMERCIAL**Disposal type description:****Disposal location description:** All trash will be placed in a portable trash cage. It will be hauled to the Eddy County landfill. There will be no trash burning. Contents (drill cuttings, mud, salts, and other chemicals) of the mud tanks will be hauled to R360s state approved (NM-01-0006) disposal site at Halfway. Human waste will be disposed of in chemical toilets and hauled to the Carlsbad wastewater treatment plant.

Reserve Pit

Reserve Pit being used? NO**Temporary disposal of produced water into reserve pit?** NO**Reserve pit length (ft.)** **Reserve pit width (ft.)****Reserve pit depth (ft.)** **Reserve pit volume (cu. yd.)****Is at least 50% of the reserve pit in cut?**

Operator Name: CENTENNIAL RESOURCE PRODUCTION LLC**Well Name:** JAKKU 36 FED COM**Well Number:** 114H**Reserve pit liner****Reserve pit liner specifications and installation description**

Cuttings Area

Cuttings Area being used? NO**Are you storing cuttings on location?** Y**Description of cuttings location** 8900 cu ft of waste, stored in steel tanks. Contents (drill cuttings, mud, salts, and other chemicals) of the mud tanks will be hauled to R360s state approved (NM-01-0006) disposal site at Halfway.**Cuttings area length (ft.)****Cuttings area width (ft.)****Cuttings area depth (ft.)****Cuttings area volume (cu. yd.)****Is at least 50% of the cuttings area in cut?****WCuttings area liner****Cuttings area liner specifications and installation description**

Section 8 - Ancillary

Are you requesting any Ancillary Facilities?: N**Ancillary Facilities****Comments:**

Section 9 - Well Site

Well Site Layout Diagram:

9_Jakku_SOUTH_Well_Site_Layout_20230510135940.pdf

Comments: Also see Rig Layout diagram for depictions of the well pad, trash cage, access onto the location, parking, living facilities, and rig orientation.

Section 10 - Plans for Surface Reclamation

Type of disturbance: New Surface Disturbance**Multiple Well Pad Name:** JAKKU 36 NESE**Multiple Well Pad Number:** 1**Recontouring**

10a_Jakku_SOUTH_Interim_Reclamation_20230510140003.pdf

Drainage/Erosion control construction: Drainage and erosion will be constantly monitored to prevent compromising the well site integrity, and to protect the surrounding native topography.**Drainage/Erosion control reclamation:** Drainage and erosion will be constantly monitored to prevent compromising the well site integrity, and to protect the surrounding native topography.

Operator Name: CENTENNIAL RESOURCE PRODUCTION LLC**Well Name:** JAKKU 36 FED COM**Well Number:** 114H**Well pad proposed disturbance (acres):** 5.88**Road proposed disturbance (acres):** 0.73**Powerline proposed disturbance (acres):** 0**Pipeline proposed disturbance (acres):** 3.6**Other proposed disturbance (acres):** 0**Well pad interim reclamation (acres):** 1.54**Road interim reclamation (acres):** 0**Powerline interim reclamation (acres):** 0**Pipeline interim reclamation (acres):** 3.6**Other interim reclamation (acres):** 0**Well pad long term disturbance (acres):** 4.5**Road long term disturbance (acres):** 0.73**Powerline long term disturbance (acres):** 0**Pipeline long term disturbance (acres):** 0**Other long term disturbance (acres):** 0**Total proposed disturbance:**
10.209999999999999**Total interim reclamation:**
5.140000000000001**Total long term disturbance:** 5.23**Disturbance Comments:****Reconstruction method:** Will come back in with heavy equipment, remove caliche in the reclamation area, replace with native topsoil.**Topsoil redistribution:** Surface disturbance will be limited to well site surveyed dimensions. Topsoil will be stored along the South side of the pad.**Soil treatment:** Native soils will be used in the initial construction of the well pad. Pad will be compacted using fresh water, dust control measures will be implemented as needed.**Existing Vegetation at the well pad:** Surface disturbance will be limited to well site surveyed and extending south to borrow deficit quantities. Topsoil will be stored along the south edge of borrow area.**Existing Vegetation at the well pad****Existing Vegetation Community at the road:** Will be windrowed to the edge of the disturbance and be utilized as a barrier from water run-off.**Existing Vegetation Community at the road****Existing Vegetation Community at the pipeline:** Will be windrowed to the edge of the disturbance and be utilized as a barrier from water run-off.**Existing Vegetation Community at the pipeline****Existing Vegetation Community at other disturbances:** Will be windrowed to the edge of the disturbance and be utilized as a barrier from water run-off.**Existing Vegetation Community at other disturbances****Non native seed used?** N**Non native seed description:****Seedling transplant description:****Will seedlings be transplanted for this project?** N**Seedling transplant description****Will seed be harvested for use in site reclamation?** N**Seed harvest description:****Seed harvest description attachment:**

Operator Name: CENTENNIAL RESOURCE PRODUCTION LLC**Well Name:** JAKKU 36 FED COM**Well Number:** 114H**Seed****Seed Table****Seed Summary****Total pounds/Acre:****Seed Type****Pounds/Acre****Seed reclamation****Operator Contact/Responsible Official****First Name:****Last Name:****Phone:****Email:****Seedbed prep:** Prepare a 3-5-inch-deep seedbed, with the top 3-4 inches consisting of topsoil.**Seed BMP:** Seeding will be done in the proper season and monitored for the re-establishment of native vegetation.**Seed method:** Broadcast.**Existing invasive species?** N**Existing invasive species treatment description:****Existing invasive species treatment****Weed treatment plan description:** Spray for noxious weeds and bare ground as needed.**Weed treatment plan****Monitoring plan description:** All disturbed areas will be closely monitored for any primary or secondary noxious weeds.**Monitoring plan****Success standards:** No primary or secondary noxious weed will be allowed. Vegetation will be returned to its native standard.**Pit closure description:** No open pits will be constructed.**Pit closure attachment:****Section 11 - Surface Ownership****Disturbance type:** NEW ACCESS ROAD**Describe:****Surface Owner:** BUREAU OF LAND MANAGEMENT, STATE GOVERNMENT**Other surface owner description:****BIA Local Office:****BOR Local Office:**

Operator Name: CENTENNIAL RESOURCE PRODUCTION LLC

Well Name: JAKKU 36 FED COM

Well Number: 114H

COE Local Office:

DOD Local Office:

NPS Local Office:

State Local Office: NEW MEXICO STATE LAND OFFICE

Military Local Office:

USFWS Local Office:

Other Local Office:

USFS Region:

USFS Forest/Grassland:

USFS Ranger District:

Disturbance type: EXISTING ACCESS ROAD

Describe:

Surface Owner: BUREAU OF LAND MANAGEMENT, STATE GOVERNMENT

Other surface owner description:

BIA Local Office:

BOR Local Office:

COE Local Office:

DOD Local Office:

NPS Local Office:

State Local Office: NEW MEXICO STATE LAND OFFICE

Military Local Office:

USFWS Local Office:

Other Local Office:

USFS Region:

USFS Forest/Grassland:

USFS Ranger District:

Operator Name: CENTENNIAL RESOURCE PRODUCTION LLC**Well Name:** JAKKU 36 FED COM**Well Number:** 114H**Disturbance type:** WELL PAD**Describe:****Surface Owner:** STATE GOVERNMENT**Other surface owner description:****BIA Local Office:****BOR Local Office:****COE Local Office:****DOD Local Office:****NPS Local Office:****State Local Office:** NEW MEXICO STATE LAND OFFICE**Military Local Office:****USFWS Local Office:****Other Local Office:****USFS Region:****USFS Forest/Grassland:****USFS Ranger District:****Section 12 - Other****Right of Way needed?** Y**Use APD as ROW?** N**ROW Type(s):****ROW****SUPO Additional Information:****Use a previously conducted onsite?** Y

Previous Onsite information: Lone Mountain Archaeological conducted a block inspection and filed report NMCRIS-150188 on May 31, 2022. Due to these wells being state/state/fed, no BLM onsite inspection was performed.

Other SUPO

Operator Name: CENTENNIAL RESOURCE PRODUCTION LLC

Well Name: JAKKU 36 FED COM

Well Number: 114H


12_Jakku_SUPO_20230510140129.pdf

Colgate Operating, LLC

Proposed Jakku 36 Fed State Com Access Map

T18S R30E
Hackberry Lake,
Eddy County, New Mexico


- Proposed Access Road
- Existing Access
- State Trust Lands
- BLM Lands
- Private Lands

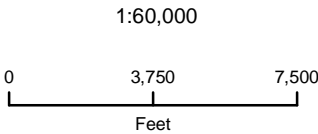

NAD 1983 New Mexico State Plane East
FIPS 3001 Feet



Prepared by Permits West, Inc., October 26, 2022
for Colgate Operating, LLC

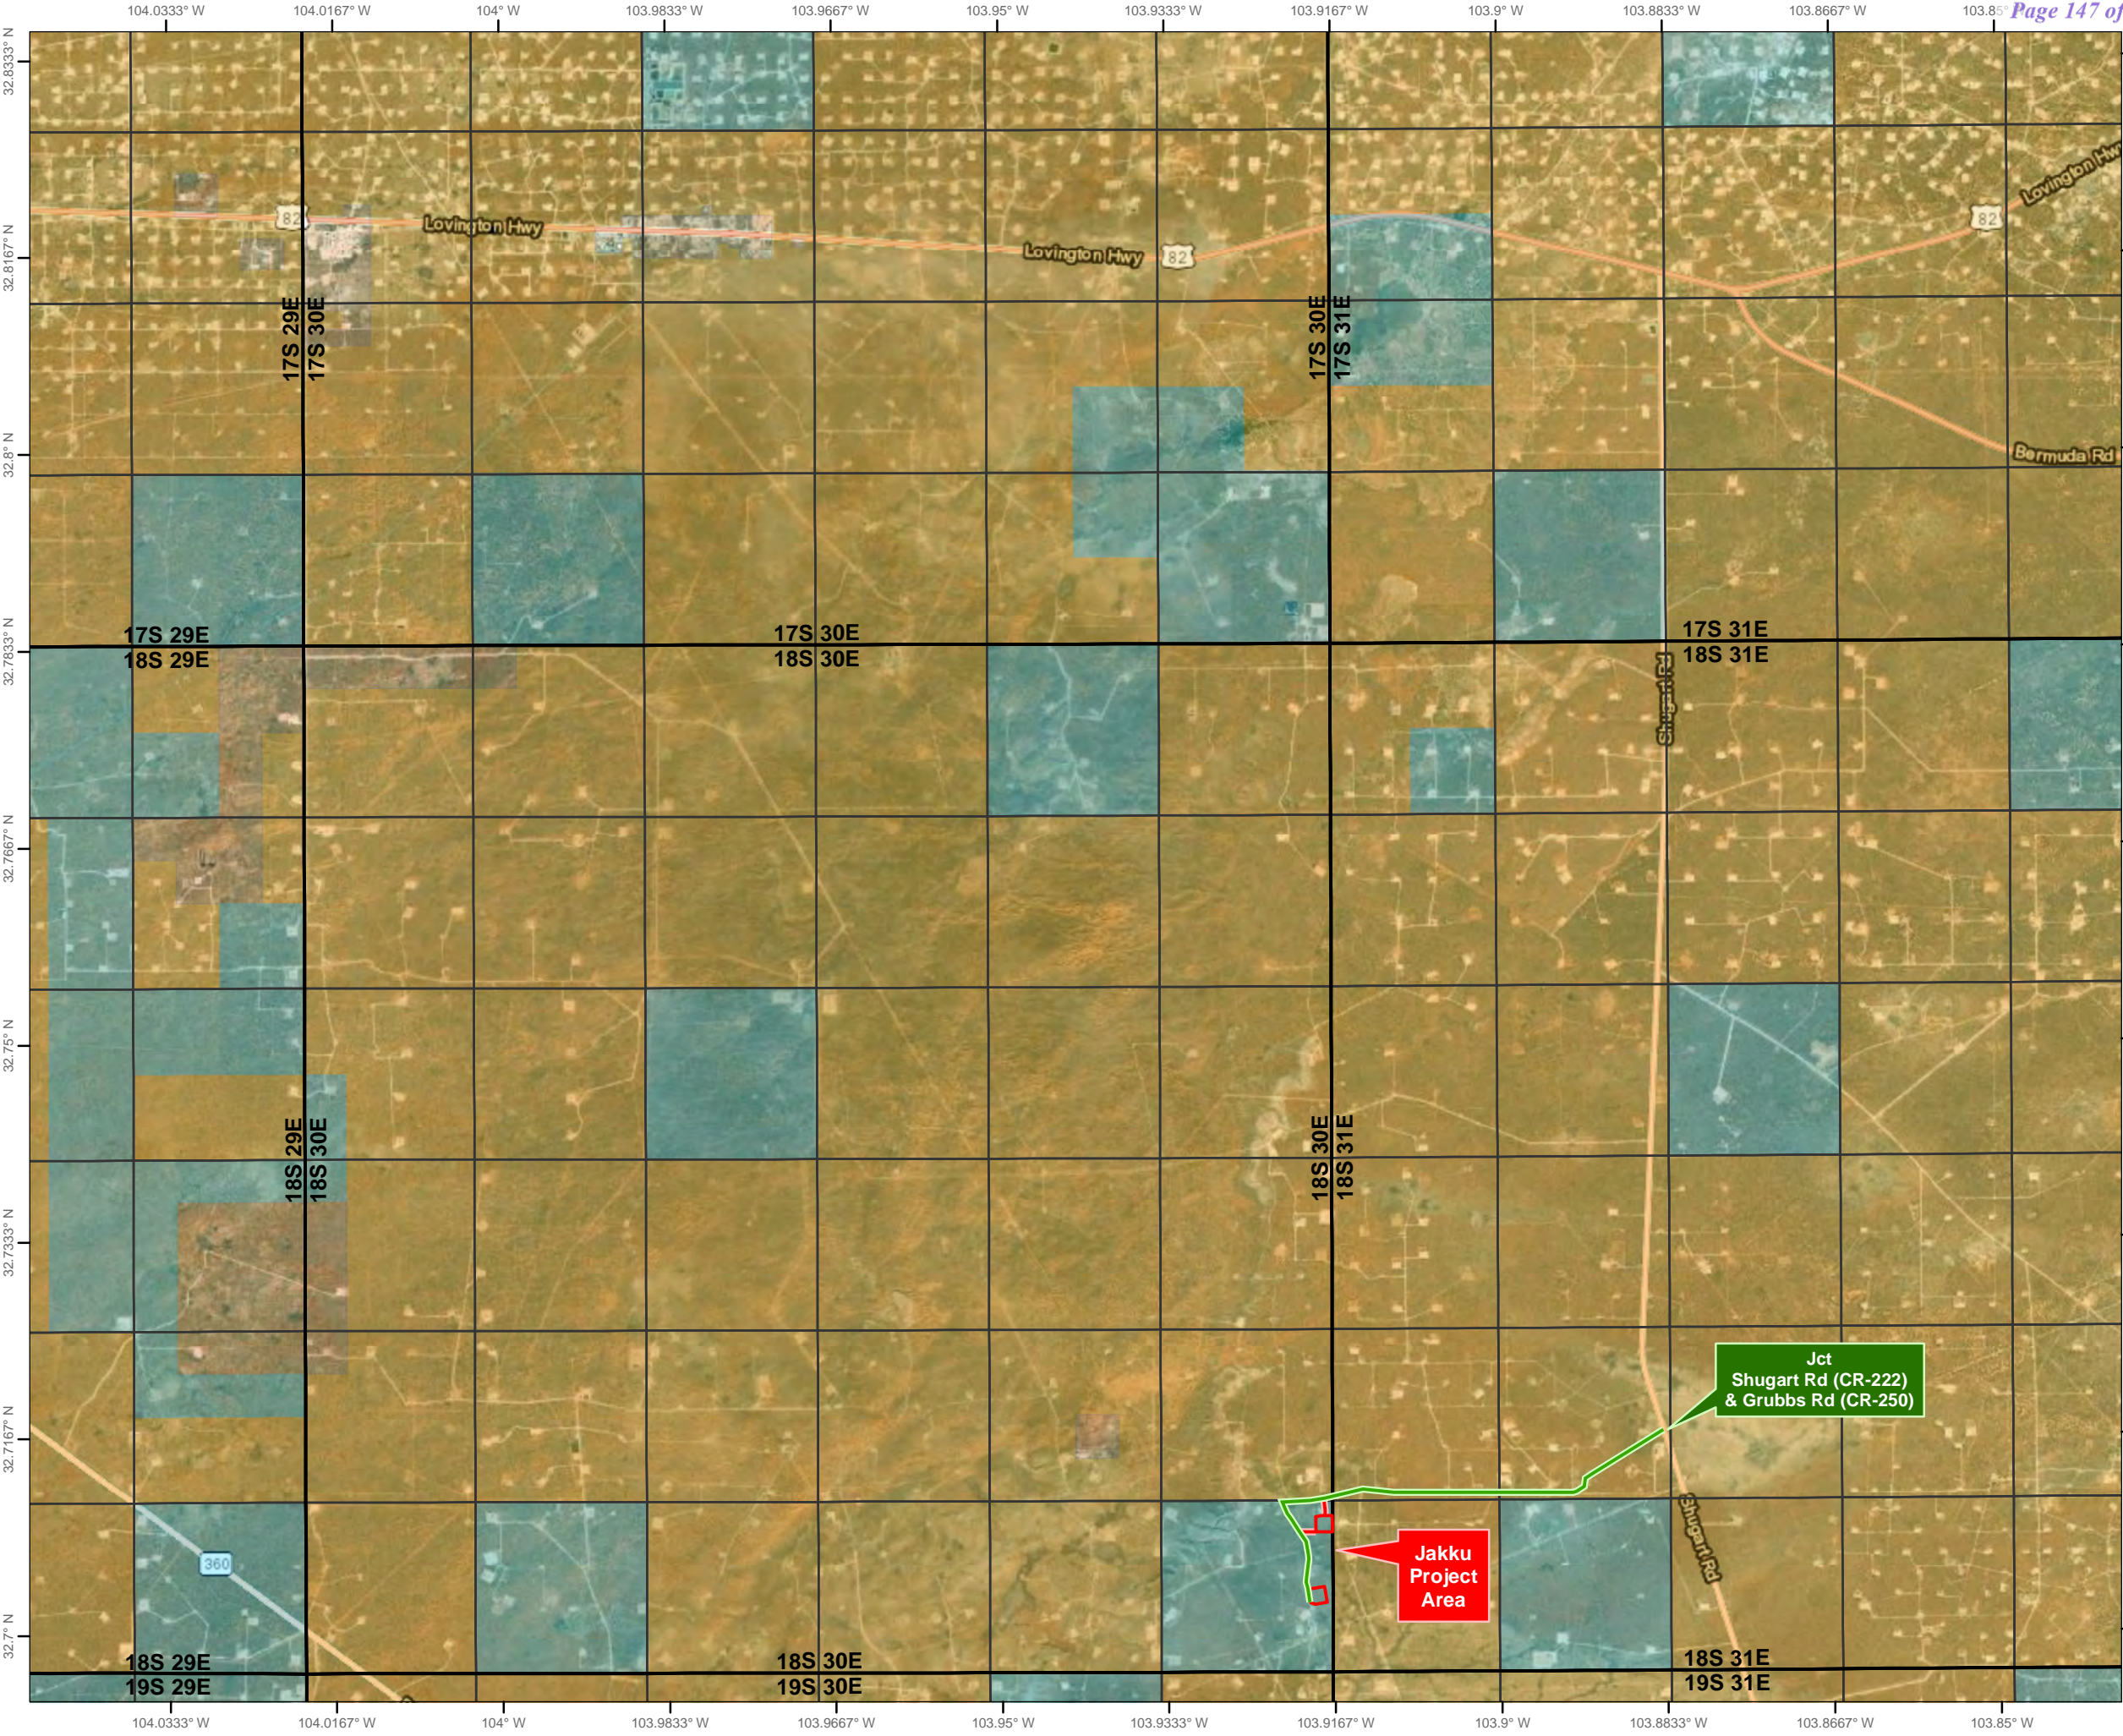


Colgate Operating, LLC

Proposed Jakku 36 Fed State Com Plan of Development Map

T18S R30E
Hackberry Lake,
Eddy County, New Mexico


- Proposed Access Road
- Proposed Flowline
- Previously Proposed CTB
- Proposed Well Pad
- State Trust Lands
- BLM Lands
- Private Lands

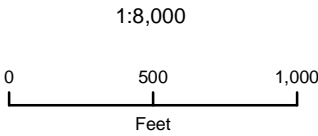


NAD 1983 New Mexico State Plane East
FIPS 3001 Feet



Prepared by Permits West, Inc., October 26, 2022
for Colgate Operating, LLC

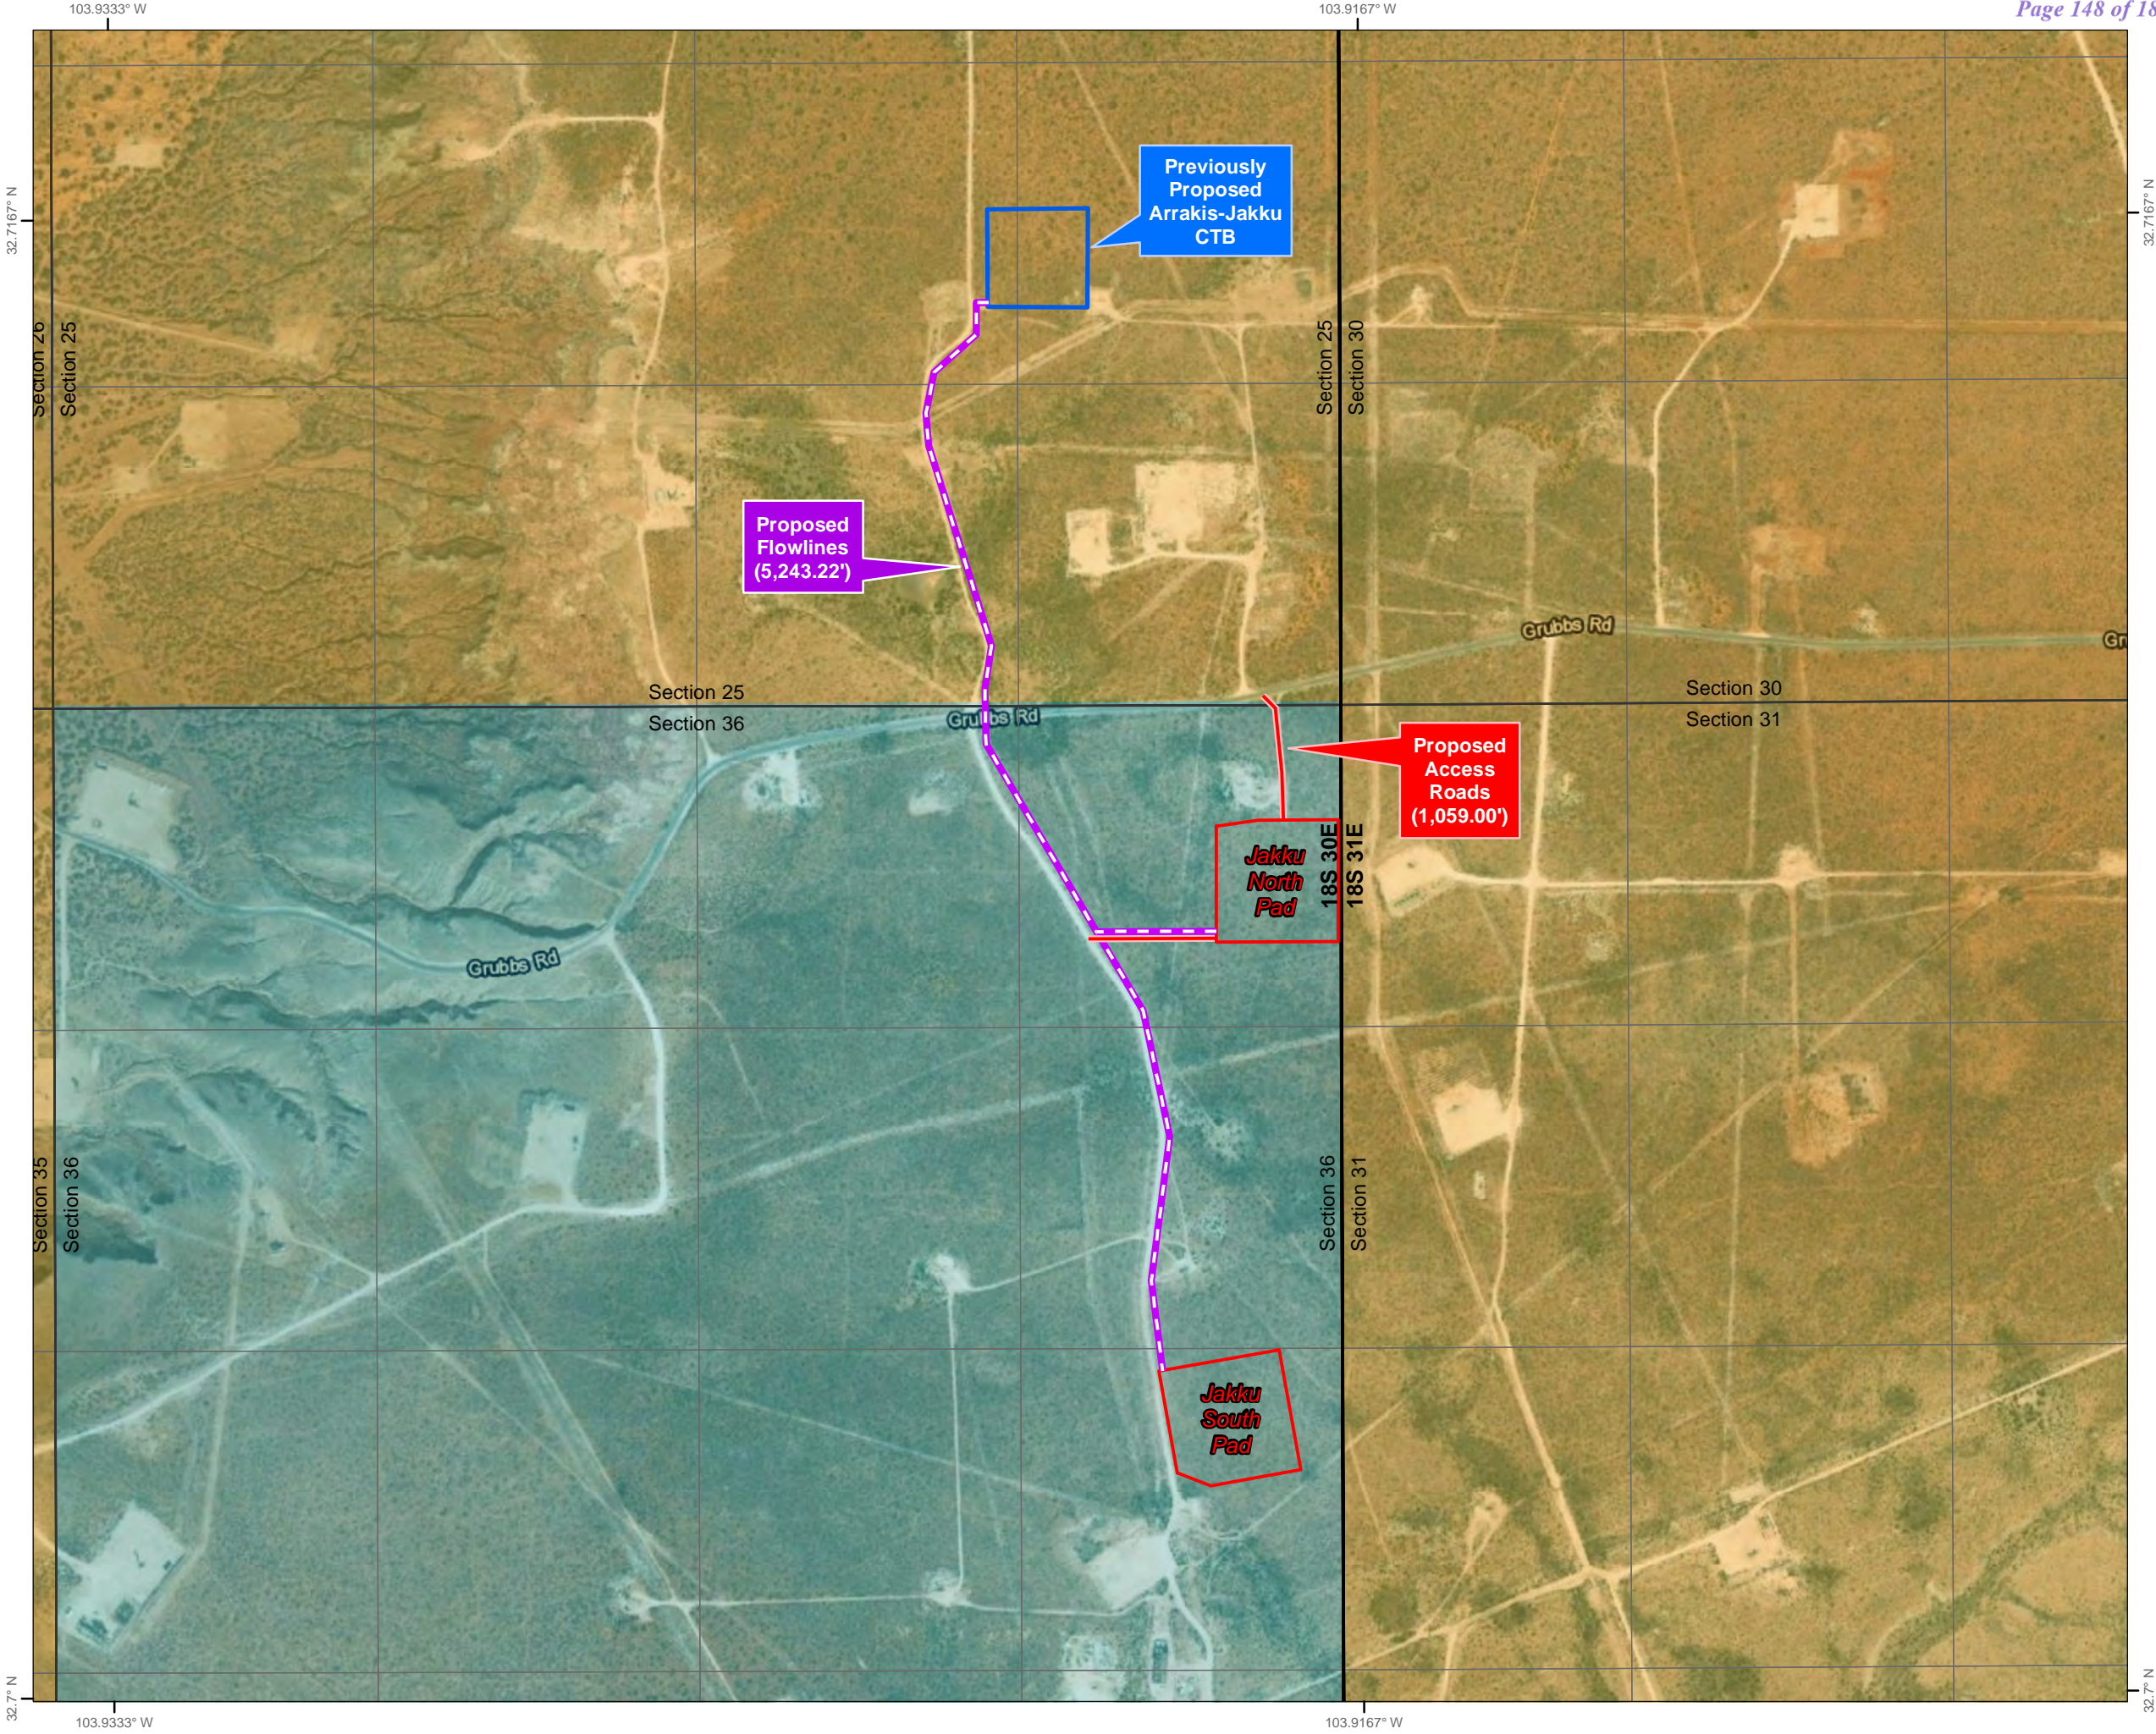

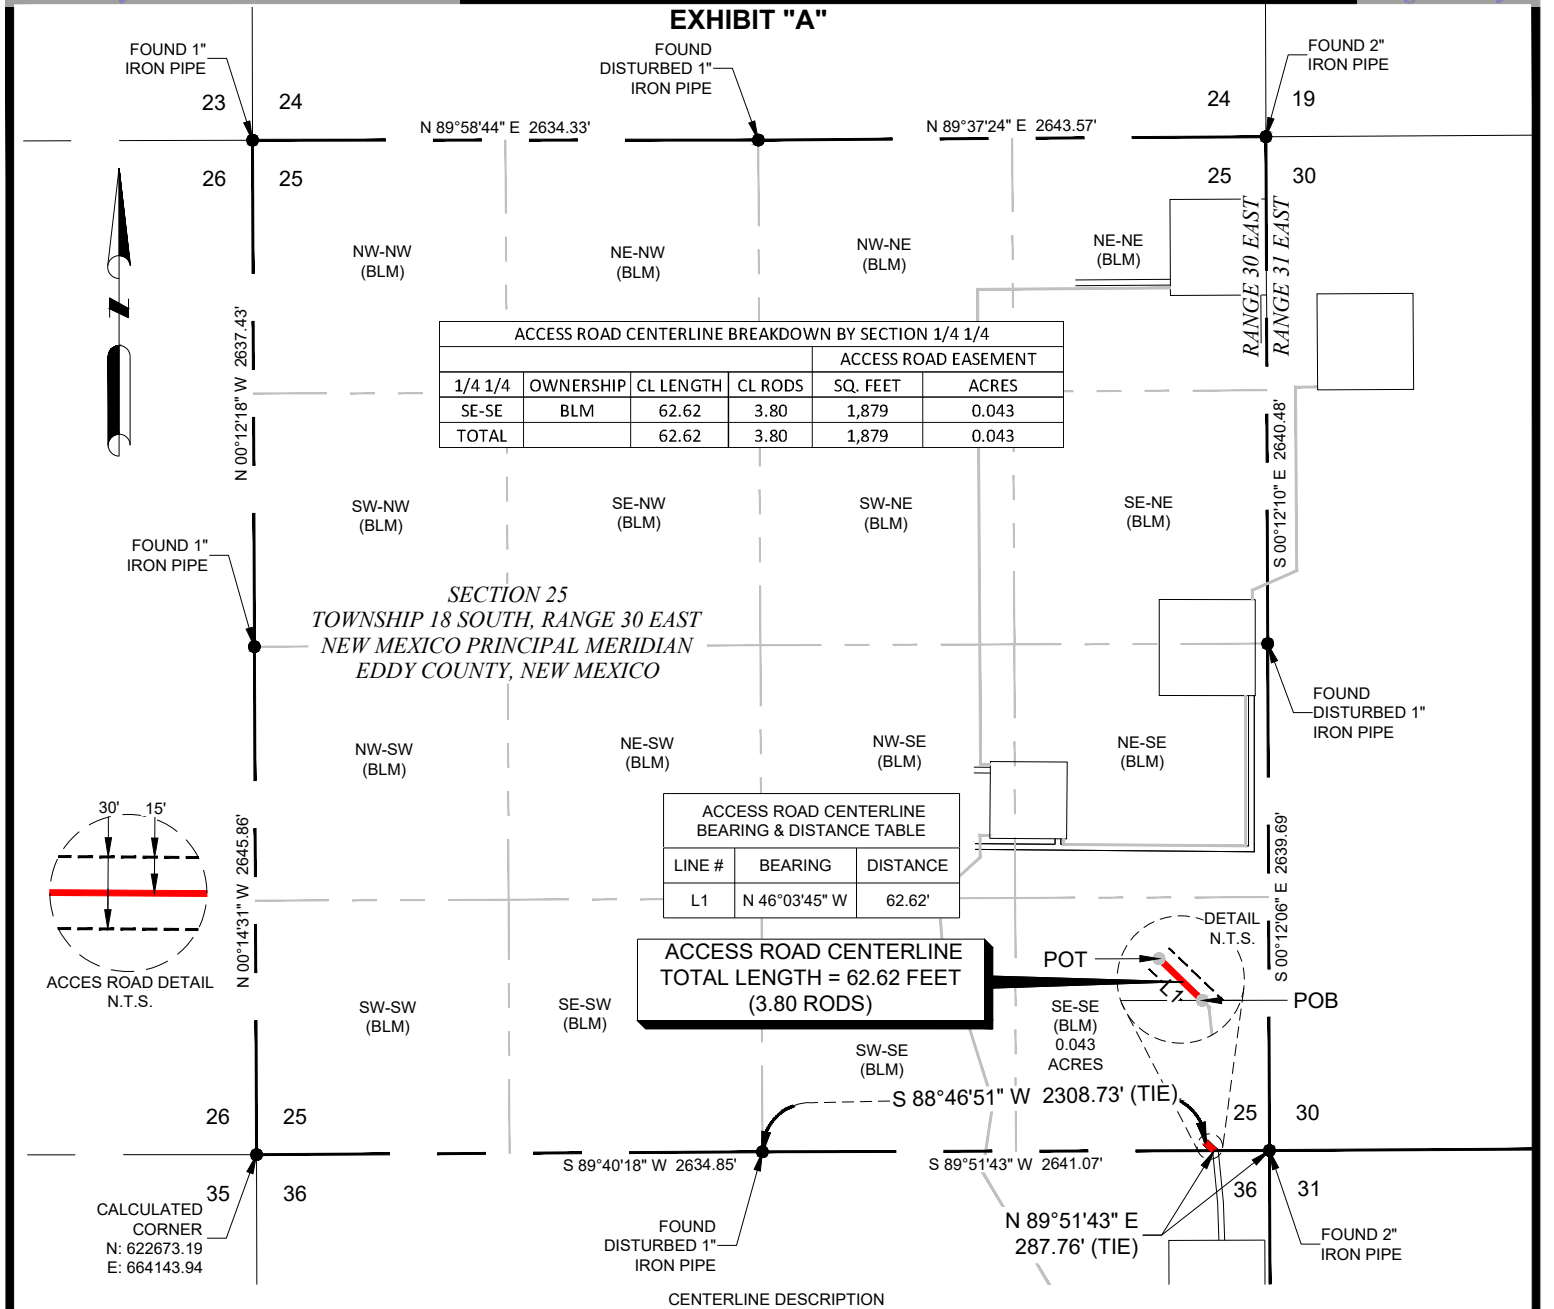



CENTERLINE DESCRIPTION

ACCESS ROAD "A"

BEING THE CENTERLINE OF A PROPOSED ACCESS ROAD EASEMENT, SITUATED IN SECTION 36, TOWNSHIP 18 SOUTH, RANGE 30 EAST, NEW MEXICO PRINCIPAL MERIDIAN, EDDY COUNTY, NEW MEXICO. SAID CENTERLINE BEING MORE PARTICULARLY DESCRIBED BY METES AND BOUNDS AS FOLLOWS:

BEGINNING AT A POINT, IN SAID SECTION 36, FROM WHICH A 2" IRON PIPE FOUND FOR THE NORTHEAST CORNER OF SAID SECTION 36 BEARS N 27°57'51" E, A DISTANCE OF 529.20 FEET (TIE). SAID POINT OF BEGINNING HAVING A NEW MEXICO STATE PLANE COORDINATES OF 1983, EAST ZONE, VALUE OF N:622227.24, E:669171.65 FEET FOR REFERENCE;

THENCE N 01°55'32" W, A DISTANCE OF 195.56 FEET TO A POINT;
THENCE N 05°38'17" W, A DISTANCE OF 265.89 FEET TO A POINT;

THENCE N 46°03'45" W, A DISTANCE OF 9.61 FEET TO THE POINT OF TERMINATION OF SAID CENTERLINE IN SAID SECTION 36, FROM WHICH A DISTURBED 1" IRON PIPE FOUND FOR THE NORTH QUARTER CORNER OF SAID SECTION 36 BEARS S 89°51'43" W, A DISTANCE OF 2353.31 FEET (TIE). SAID POINT OF TERMINATION HAVING A NEW MEXICO STATE PLANE COORDINATES OF 1983, EAST ZONE, VALUE OF N:622693.96, E:669132.04 FEET FOR REFERENCE.

SAID CENTERLINE CONTAINING A TOTAL OF 471.06 FEET OR 28.55 RODS IN SAID SECTION 36.


ACCESS ROAD "B"

BEING THE CENTERLINE OF A PROPOSED ACCESS ROAD EASEMENT, SITUATED IN SECTION 36, TOWNSHIP 18 SOUTH, RANGE 30 EAST, NEW MEXICO PRINCIPAL MERIDIAN, EDDY COUNTY, NEW MEXICO. SAID CENTERLINE BEING MORE PARTICULARLY DESCRIBED BY METES AND BOUNDS AS FOLLOWS:

BEGINNING AT A POINT, IN SAID SECTION 36, FROM WHICH A 2" IRON PIPE FOUND FOR THE EAST QUARTER CORNER OF SAID SECTION 36 BEARS S 17°30'51" E, A DISTANCE OF 1768.43 FEET (TIE). SAID POINT OF BEGINNING HAVING A NEW MEXICO STATE PLANE COORDINATES OF 1983, EAST ZONE, VALUE OF N:621741.42, E:668897.36 FEET FOR REFERENCE;

THENCE S 89°49'46" W, A DISTANCE OF 525.32 FEET TO THE POINT OF TERMINATION OF SAID CENTERLINE IN SAID SECTION 36, FROM WHICH A DISTURBED 1" IRON PIPE FOUND FOR THE NORTH QUARTER CORNER OF SAID SECTION 36 BEARS N 59°14'11" W, A DISTANCE OF 1854.22 FEET (TIE). SAID POINT OF TERMINATION HAVING A NEW MEXICO STATE PLANE COORDINATES OF 1983, EAST ZONE, VALUE OF N:621739.86, E:668372.05 FEET FOR REFERENCE.

SAID CENTERLINE CONTAINING A TOTAL OF 525.32 FEET OR 31.84 RODS IN SAID SECTION 36.

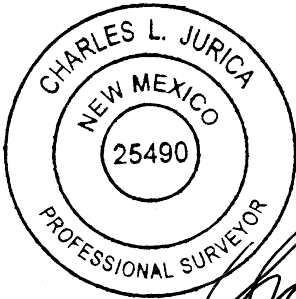

Charles L. Jurica

NOTES:

1. BEARINGS, DISTANCES, AREA AND COORDINATES SHOWN HEREON ARE CORRELATED TO THE NEW MEXICO STATE PLANE COORDINATE SYSTEM OF 1983, EAST ZONE, AS DETERMINED BY GPS OPUS OBSERVATIONS. ALL BEARINGS AND DISTANCES SHOWN ARE GRID.
2. LATITUDE & LONGITUDE ARE NAD 83 DECIMAL GEOGRAPHIC.
3. THIS SURVEY WAS PERFORMED WITHOUT THE BENEFIT OF A TITLE REPORT AND THE REVIEW OF THE ABSTRACT OF TITLE. THERE MAY BE EASEMENTS AND/OR COVENANTS EFFECTING THIS PROPERTY NOT SHOWN HEREON. LOCATION OF ALL IMPROVEMENTS WAS BEYOND COMMISSIONED SCOPE OF THIS PROJECT AND HAS BEEN SPECIFICALLY OMITTED. VESTING DOCUMENTS NOT FURNISHED FOR THIS SURVEY.

#	DATE	BY:	DESCRIPTION	CHK

PROJECT NO. 10637



TRANSGLOBAL
SERVICES LLC

TBPELS FIRM# 10193740
2129 S Great Southwest Parkway Suite 313
Grand Prairie, TX 75051
(817) 529-1180 ~ Fax (817) 529-1181



COLGATE
ENERGY

JAKKU 36 FED STATE COM
STATE OF NEW MEXICO
PROPOSED ACCESS ROAD CENTERLINE

SITUATED IN
SECTION 36
TOWNSHIP 18 SOUTH, RANGE 30 EAST
NEW MEXICO PRINCIPAL MERIDIAN
EDDY COUNTY, NEW MEXICO

DRAWN BY: CAS	DATE: 05/09/22	DWG. NO.	REV.
CHECKED BY: MJM	DATE: 05/09/22	10637 JAKKU NORTH PAD (36-18S-30E) ACCESS ROAD	0
SCALE: 1"=1000'	PAGE 2 OF 2		

Colgate Operating, LLC

Jakku 36 Fed State Com Well Vicinity & Lease Map

Section 36, Township 18S, Range 30E
Eddy County, New Mexico

- Oil - Active

Oil - New

Oil - TA

Oil - P&A

Gas - Active

Gas - New

Gas - P&A

SWD - Active

Wellbores

BLM Surface

State Surface

Private Surface

State OG Leases


Federal OG Leases
-
- NAD 1983 New Mexico State Plane East
FIPS 3001 Feet
-
- Prepared by Permits West, Inc., October 26, 2022
for Colgate Operating, LLC
-
-
- Released to Imaging: 1/27/2025 4:02:43 PM

Colgate Operating, LLC

Proposed Jakku 36 Fed State Com Plan of Development Map

T18S R30E
Hackberry Lake,
Eddy County, New Mexico

- Proposed Access Road
- Proposed Flowline
- Previously Proposed CTB
- Proposed Well Pad
- State Trust Lands
- BLM Lands
- Private Lands

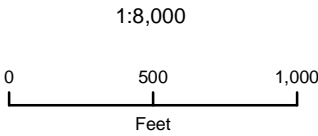


25.69' power line

NAD 1983 New Mexico State Plane East
FIPS 3001 Feet




Prepared by Permits West, Inc., October 26, 2022
for Colgate Operating, LLC

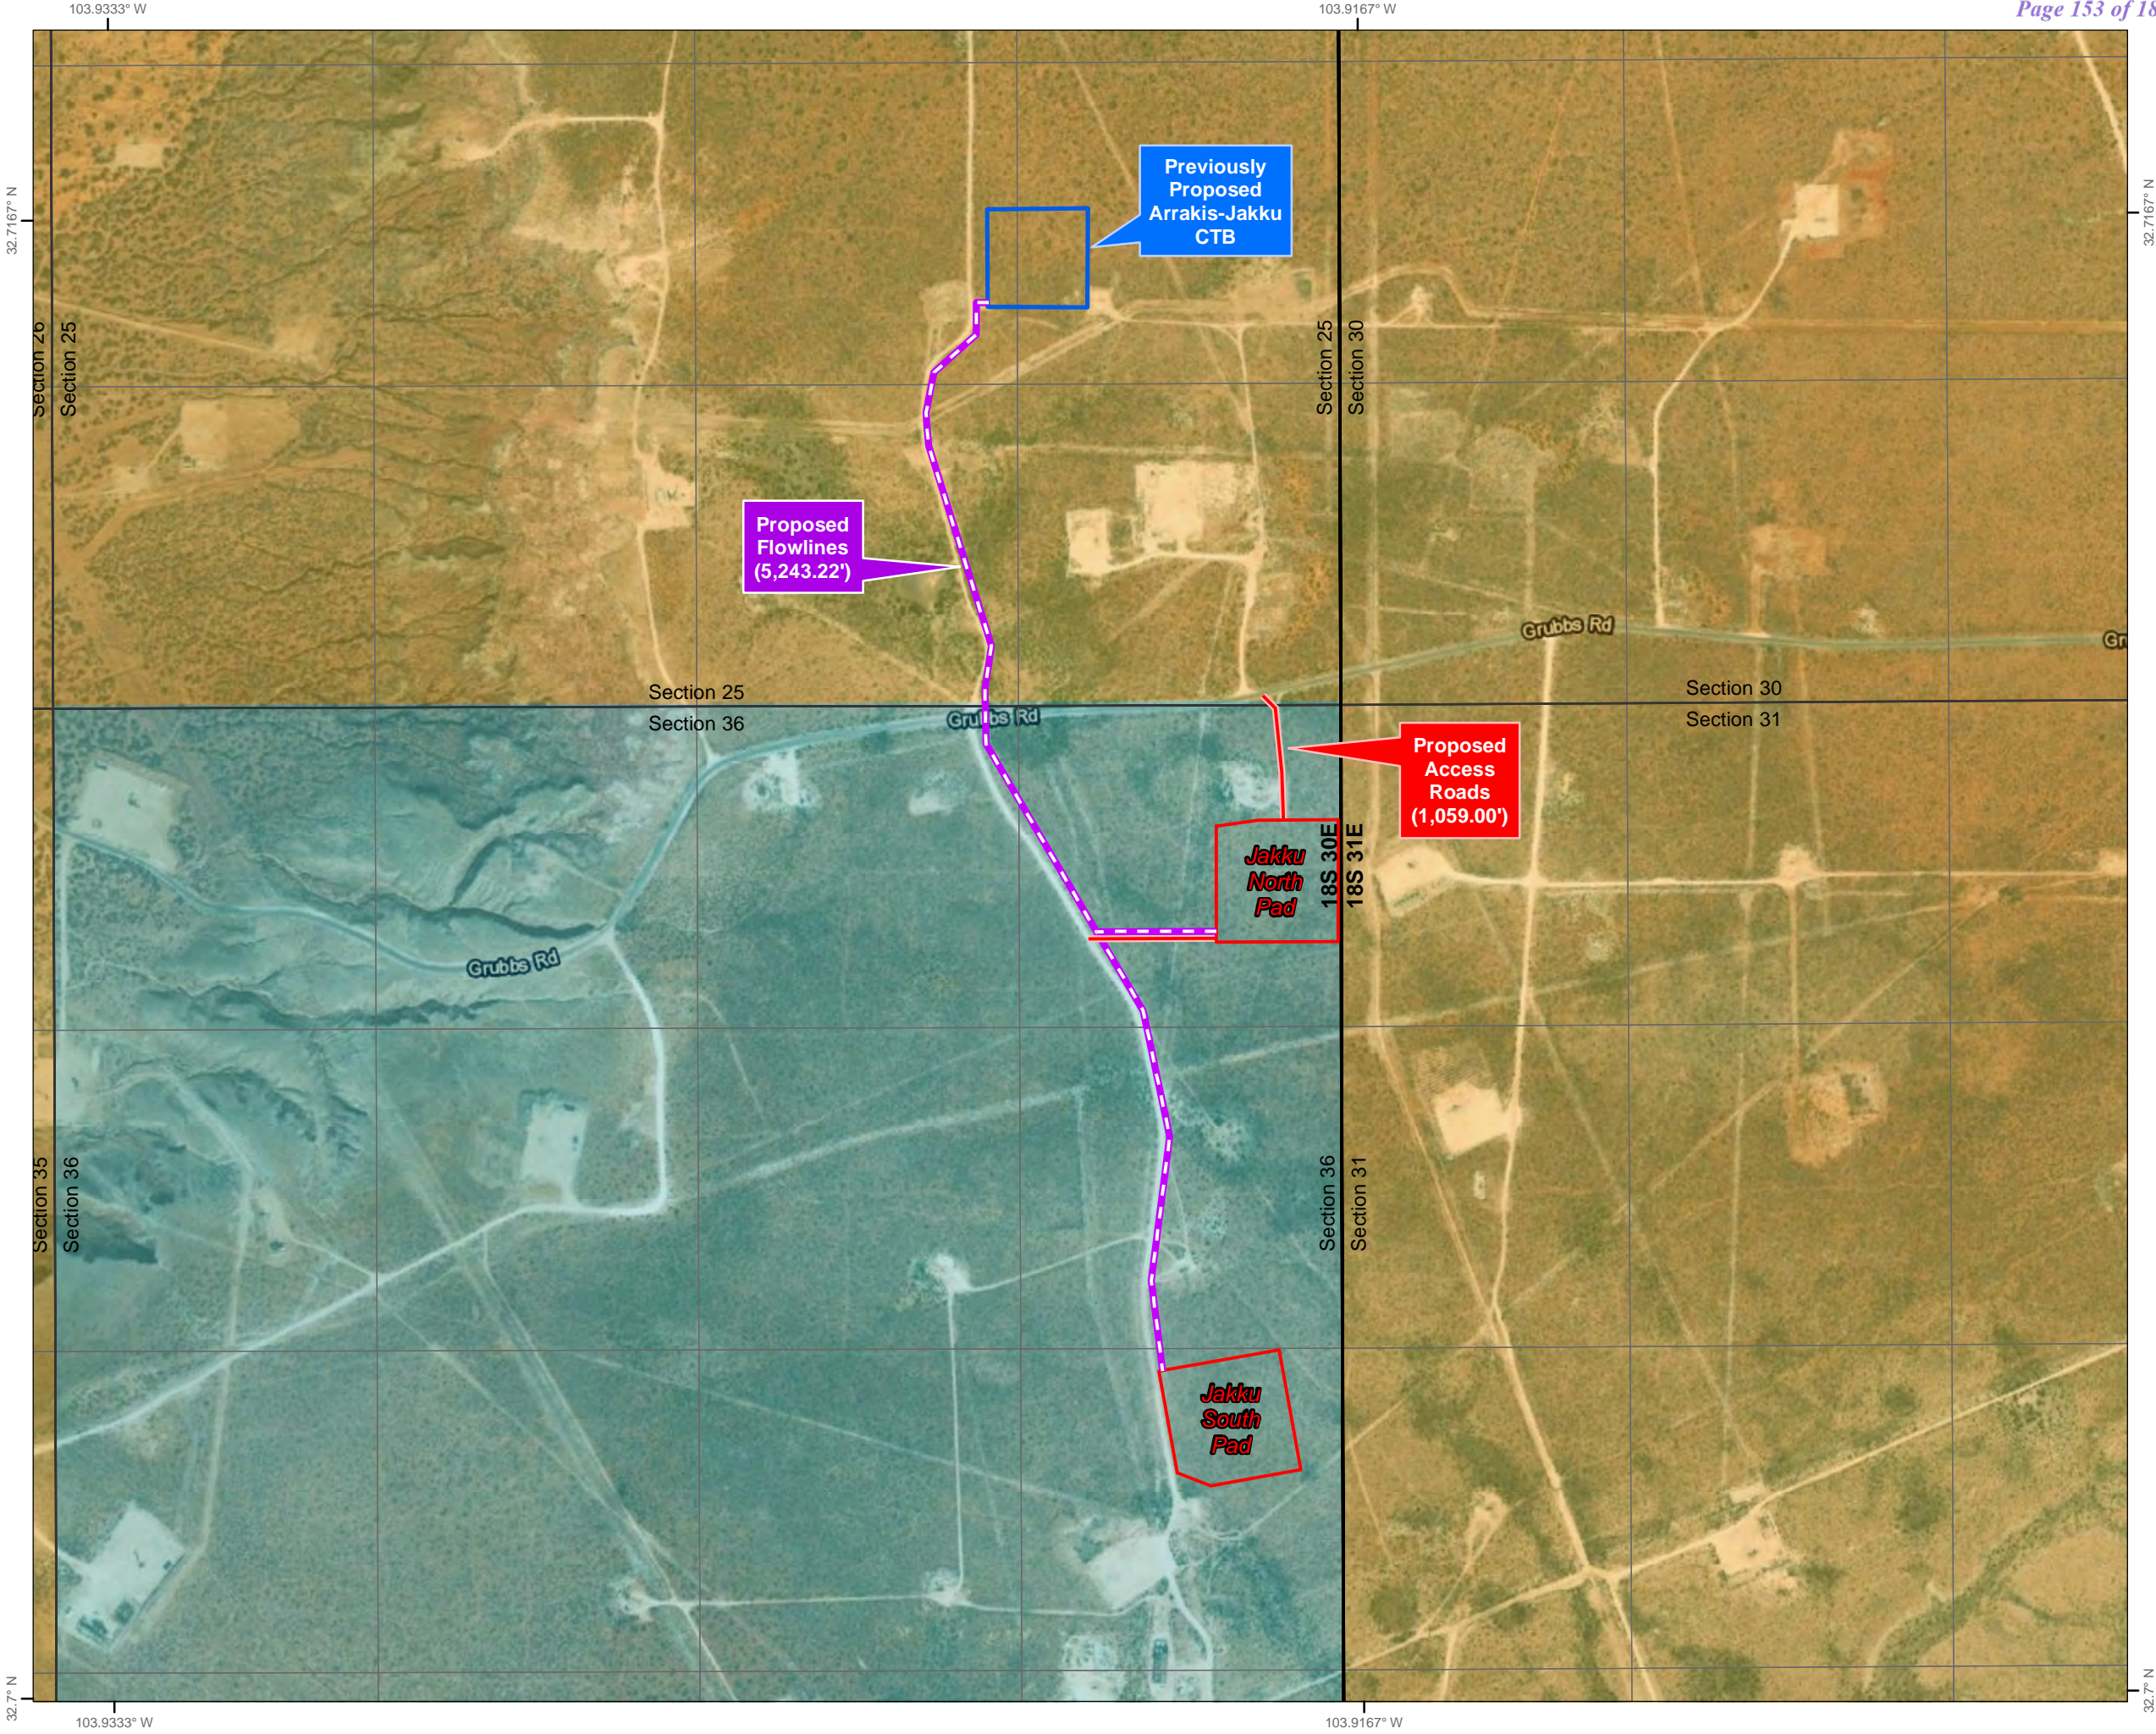

SHEET 1-2

UNPUBLISHED RECORDING DOCUMENTS NOT FORWARDED FOR THIS SURVEY.				
1	10/14/22	WAS	UPDATED TABLE	CJ
#	DATE	BY:	DESCRIPTION	CHK
PROJECT NO. 10637				
 <div> <p>TRANSGLOBAL SERVICES LLC</p> <p> TBPELS FIRM# 10194245 201 West Wall Street, Suite 325 Midland, TX 79701 (817) 529-1180 ~ Fax (817) 529-1181 </p> </div>				

CHARLES JURICA NEW MEXICO PS #25490 10/17/2022 DATE

 <div style="display: inline-block; text-align: center;"> <div style="border-bottom: 1px solid black; width: 150px; margin: 0 auto;"></div> <div style="margin: 0 auto;">COLGATE</div> <div style="margin: 0 auto;">ENERGY</div> </div>		
<h2 style="margin: 0;">JAKKU 36 FED STATE COM</h2> <h3 style="margin: 0;">BUREAU OF LAND MANAGEMENT</h3> <h3 style="margin: 0;">PROPOSED EASEMENT CENTERLINE</h3> <p style="margin: 10px 0 0 0;">SITUATED IN SECTION 25 TOWNSHIP 18 SOUTH, RANGE 30 EAST NEW MEXICO PRINCIPAL MERIDIAN EDDY COUNTY, NEW MEXICO</p>		
DRAWN BY: CAS	DATE: 05/09/22	DWG. NO. 10637 JAKKU FLOWLINE (25-18S-30E)_REV1
CHECKED BY: CJ	DATE: 05/09/22	
SCALE: 1"=1000'	PAGE 1 OF 2	
		REV. 1

CENTERLINE DESCRIPTION

BEING THE CENTERLINE OF A PROPOSED PIPELINE EASEMENT, SITUATED IN SECTION 25, TOWNSHIP 18 SOUTH, RANGE 30 EAST, NEW MEXICO PRINCIPAL MERIDIAN, EDDY COUNTY, NEW MEXICO. SAID CENTERLINE BEING MORE PARTICULARLY DESCRIBED BY METES AND BOUNDS AS FOLLOWS:

BEGINNING AT A POINT, IN SAID SECTION 25, FROM WHICH A 1" IRON PIPE FOUND FOR THE EAST QUARTER CORNER OF SAID SECTION 25 BEARS N 55°47'41" E, A DISTANCE OF 1749.28 FEET (TIE). SAID POINT OF BEGINNING HAVING A NEW MEXICO STATE PLANE COORDINATES OF 1983, EAST ZONE, VALUE OF N:624350.96, E:667963.82 FEET FOR REFERENCE;

THENCE N 89°31'14" W, A DISTANCE OF 50.34 FEET TO A POINT;
THENCE S 00°28'46" W, A DISTANCE OF 130.96 FEET TO A POINT;
THENCE S 47°58'30" W, A DISTANCE OF 232.96 FEET TO A POINT;
THENCE S 11°19'08" W, A DISTANCE OF 169.29 FEET TO A POINT;
THENCE S 04°12'30" E, A DISTANCE OF 133.65 FEET TO A POINT;
THENCE S 17°26'42" E, A DISTANCE OF 863.55 FEET TO A POINT;
THENCE S 08°43'56" W, A DISTANCE OF 176.89 FEET TO A POINT;

THENCE S 00°57'03" E, A DISTANCE OF 75.42 FEET TO THE POINT OF TERMINATION OF SAID CENTERLINE IN THE SOUTH BOUNDARY LINE OF SAID SECTION 25, FROM WHICH A DISTURBED 1" IRON PIPE FOUND FOR THE SOUTH QUARTER CORNER OF SAID SECTION 25 BEARS S 89°51'43" W, A DISTANCE OF 1170.45 FEET (TIE). SAID POINT OF TERMINATION HAVING A NEW MEXICO STATE PLANE COORDINATES OF 1983, EAST ZONE, VALUE OF N:622691.11, E:667949.20 FEET FOR REFERENCE.

SAID CENTERLINE CONTAINING A TOTAL OF 1833.06 FEET OR 111.10 RODS IN SAID SECTION 25.

- NOTES:
- 1. BEARINGS, DISTANCES, AREA AND COORDINATES SHOWN HEREON ARE CORRELATED TO THE NEW MEXICO STATE PLANE COORDINATE SYSTEM OF 1983, EAST ZONE, AS DETERMINED BY GPS OPUS OBSERVATIONS. ALL BEARINGS AND DISTANCES SHOWN ARE GRID.
 - 2. LATITUDE & LONGITUDE ARE NAD 83 DECIMAL GEOGRAPHIC.
 - 3. THIS SURVEY WAS PERFORMED WITHOUT THE BENEFIT OF A TITLE REPORT AND THE REVIEW OF THE ABSTRACT OF TITLE. THERE MAY BE EASEMENTS AND/OR COVENANTS EFFECTING THIS PROPERTY NOT SHOWN HEREON. LOCATION OF ALL IMPROVEMENTS WAS BEYOND COMMISSIONED SCOPE OF THIS PROJECT AND HAS BEEN SPECIFICALLY OMITTED. VESTING DOCUMENTS NOT FURNISHED FOR THIS SURVEY.

1	10/14/22	WAS	UPDATED TABLE	CJ
#	DATE	BY:	DESCRIPTION	CHK

PROJECT NO. 10637



TBPELS FIRM# 10194245
201 West Wall Street, Suite 325
Midland, TX 79701
(817) 529-1180 ~ Fax (817) 529-1181





JAKKU 36 FED STATE COM
BUREAU OF LAND MANAGEMENT
PROPOSED EASEMENT CENTERLINE

SITUATED IN
SECTION 25
TOWNSHIP 18 SOUTH, RANGE 30 EAST
NEW MEXICO PRINCIPAL MERIDIAN
EDDY COUNTY, NEW MEXICO

DRAWN BY: CAS	DATE: 05/09/22	DWG. NO. 10637 JAKKU FLOWLINE (25-18S-30E)_REV1	REV. 1
CHECKED BY: CJ	DATE: 05/09/22		
SCALE: 1"=1000'	PAGE 2 OF 2		

EXHIBIT "A"

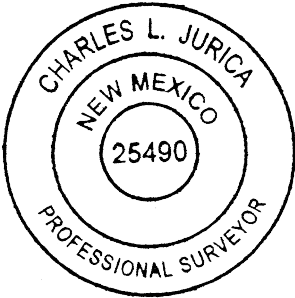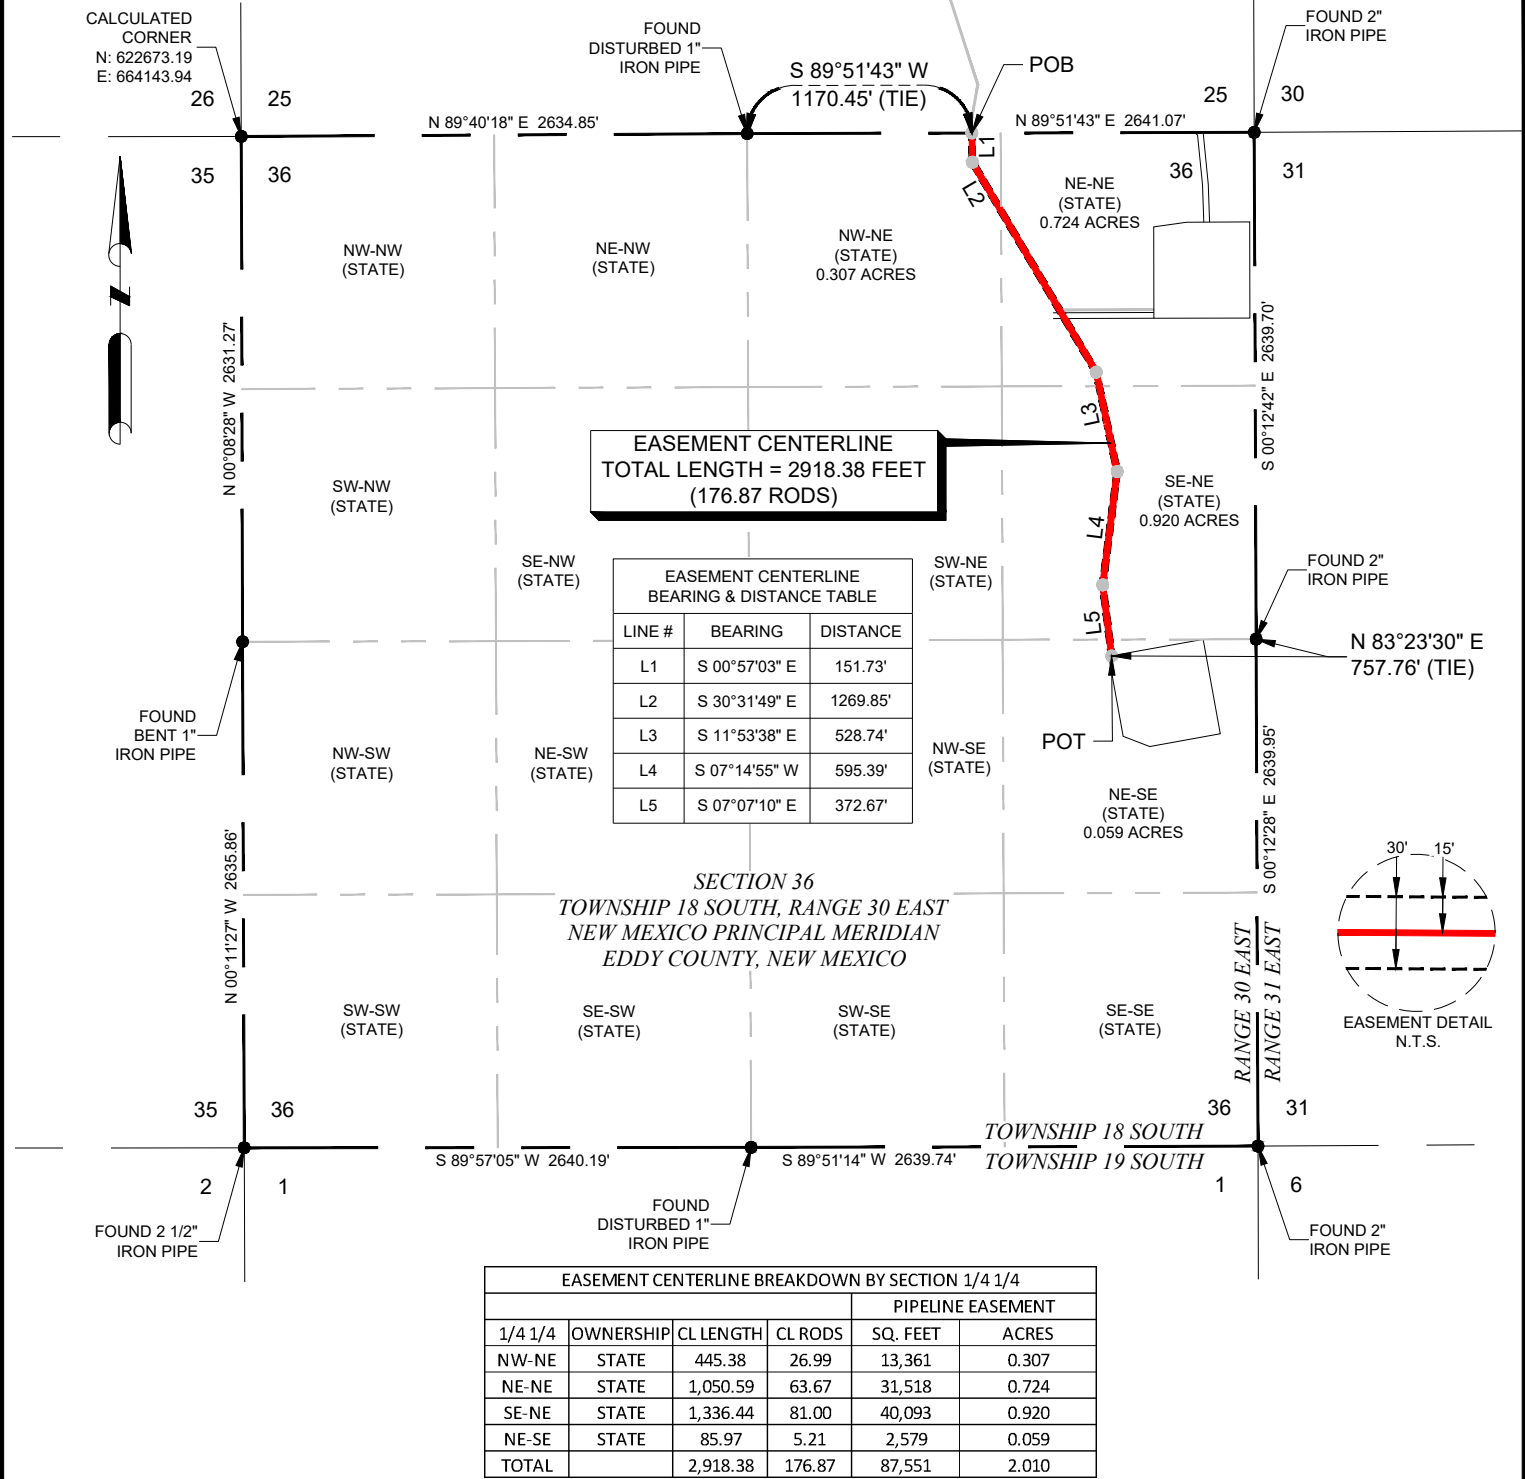

I, CHARLES JURICA, A NEW MEXICO PROFESSIONAL LAND SURVEYOR, DO HEREBY CERTIFY THAT I CONDUCTED AND AM RESPONSIBLE FOR THIS SURVEY, THAT THIS SURVEY IS TRUE AND CORRECT TO THE BEST OF MY KNOWLEDGE AND BELIEF, AND THAT THIS SURVEY AND PLAT MEET THE MINIMUM STANDARDS FOR SURVEYING IN NEW MEXICO.

Charles Jurica
CHARLES JURICA NEW MEXICO PS #25490 10/17/2022
DATE

- NOTES:
- BEARINGS, DISTANCES, AREA AND COORDINATES SHOWN HEREON ARE CORRELATED TO THE NEW MEXICO STATE PLANE COORDINATE SYSTEM OF 1983, EAST ZONE, AS DETERMINED BY GPS OPUS OBSERVATIONS. ALL BEARINGS AND DISTANCES SHOWN ARE GRID.
 - LATITUDE & LONGITUDE ARE NAD 83 DECIMAL GEOGRAPHIC.
 - THIS SURVEY WAS PERFORMED WITHOUT THE BENEFIT OF A TITLE REPORT AND THE REVIEW OF THE ABSTRACT OF TITLE. THERE MAY BE EASEMENTS AND/OR COVENANTS EFFECTING THIS PROPERTY NOT SHOWN HEREON. LOCATION OF ALL IMPROVEMENTS WAS BEYOND COMMISSIONED SCOPE OF THIS PROJECT AND HAS BEEN SPECIFICALLY OMITTED. VESTING DOCUMENTS NOT FURNISHED FOR THIS SURVEY.

1	10/14/22	WAS	UPDATE ROUTE	CJ
#	DATE	BY:	DESCRIPTION	CHK

PROJECT NO. 10637



TBPCLS FIRM# 10194245
201 West Wall Street, Suite 325
Midland, TX 79701
(817) 529-1180 ~ Fax (817) 529-1181



JAKKU 36 FED STATE COM
STATE OF NEW MEXICO
PROPOSED EASEMENT CENTERLINE

SITUATED IN
SECTION 36
TOWNSHIP 18 SOUTH, RANGE 30 EAST
NEW MEXICO PRINCIPAL MERIDIAN
EDDY COUNTY, NEW MEXICO

DRAWN BY: CAS	DATE: 05/09/22	DWG. NO. 10637 JAKKU FLOWLINE (36-18S-30E)_REV1	REV. 1
CHECKED BY: CJ	DATE: 05/09/22		
SCALE: 1"=1000'	PAGE 1 OF 2		

CENTERLINE DESCRIPTION

BEING THE CENTERLINE OF A PROPOSED PIPELINE EASEMENT, SITUATED IN SECTION 36, TOWNSHIP 18 SOUTH, RANGE 30 EAST, NEW MEXICO PRINCIPAL MERIDIAN, EDDY COUNTY, NEW MEXICO. SAID CENTERLINE BEING MORE PARTICULARLY DESCRIBED BY METES AND BOUNDS AS FOLLOWS:

BEGINNING AT A POINT, IN THE NORTH BOUNDARY LINE OF SAID SECTION 36, FROM WHICH A DISTURBED 1" IRON PIPE FOUND FOR THE NORTH QUARTER CORNER OF SAID SECTION 36 BEARS S 89°51'43" W, A DISTANCE OF 1170.45 FEET (TIE). SAID POINT OF BEGINNING HAVING A NEW MEXICO STATE PLANE COORDINATES OF 1983, EAST ZONE, VALUE OF N:622688.29, E:666778.74 FEET FOR REFERENCE;

THENCE S 00°57'03" W, A DISTANCE OF 151.73 FEET TO A POINT;
THENCE S 30°31'49" E, A DISTANCE OF 1269.85 FEET TO A POINT;
THENCE S 11°53'38" E, A DISTANCE OF 528.74 FEET TO A POINT;
THENCE S 07°14'55" W, A DISTANCE OF 595.39 FEET TO A POINT;

THENCE S 07°07'10" E, A DISTANCE OF 372.67 FEET TO THE POINT OF TERMINATION OF SAID CENTERLINE IN SAID SECTION 36, FROM WHICH A 2" IRON PIPE FOUND FOR THE EAST QUARTER CORNER OF SAID SECTION 36 BEARS N 83°23'30" E, A DISTANCE OF 757.76 FEET (TIE). SAID POINT OF TERMINATION HAVING A NEW MEXICO STATE PLANE COORDINATES OF 1983, EAST ZONE, VALUE OF N:619967.77, E:668676.83 FEET FOR REFERENCE.

SAID CENTERLINE CONTAINING A TOTAL OF 2918.38 FEET OR 176.87 RODS IN SAID SECTION 36.

- NOTES:
- 1. BEARINGS, DISTANCES, AREA AND COORDINATES SHOWN HEREON ARE CORRELATED TO THE NEW MEXICO STATE PLANE COORDINATE SYSTEM OF 1983, EAST ZONE, AS DETERMINED BY GPS OPUS OBSERVATIONS. ALL BEARINGS AND DISTANCES SHOWN ARE GRID.
 - 2. LATITUDE & LONGITUDE ARE NAD 83 DECIMAL GEOGRAPHIC.
 - 3. THIS SURVEY WAS PERFORMED WITHOUT THE BENEFIT OF A TITLE REPORT AND THE REVIEW OF THE ABSTRACT OF TITLE. THERE MAY BE EASEMENTS AND/OR COVENANTS EFFECTING THIS PROPERTY NOT SHOWN HEREON. LOCATION OF ALL IMPROVEMENTS WAS BEYOND COMMISSIONED SCOPE OF THIS PROJECT AND HAS BEEN SPECIFICALLY OMITTED. VESTING DOCUMENTS NOT FURNISHED FOR THIS SURVEY.

1	10/14/22	WAS	UPDATE ROUTE	CJ
#	DATE	BY:	DESCRIPTION	CHK

PROJECT NO. 10637



TBPELS FIRM# 10194245
201 West Wall Street, Suite 325
Midland, TX 79701
(817) 529-1180 ~ Fax (817) 529-1181



JAKKU 36 FED STATE COM
STATE OF NEW MEXICO
PROPOSED EASEMENT CENTERLINE

SITUATED IN
SECTION 36
TOWNSHIP 18 SOUTH, RANGE 30 EAST
NEW MEXICO PRINCIPAL MERIDIAN
EDDY COUNTY, NEW MEXICO

DRAWN BY: CAS	DATE: 05/09/22	DWG. NO. 10637 JAKKU FLOWLINE (36-18S-30E)_REV1	REV. 1
CHECKED BY: CJ	DATE: 05/09/22		
SCALE: 1"=1000'	PAGE 2 OF 2		


PAGE 1 OF 2

Colgate Operating, LLC

Proposed Jakku 36 Fed State Com Water Source Map

T18S R30E
Hackberry Lake,
Eddy County, New Mexico


- Proposed Access Road
- Existing Access
- State Trust Lands
- BLM Lands
- Private Lands

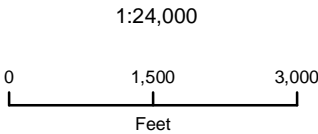

NAD 1983 New Mexico State Plane East
FIPS 3001 Feet



Prepared by Permits West, Inc., October 26, 2022
for Colgate Operating, LLC

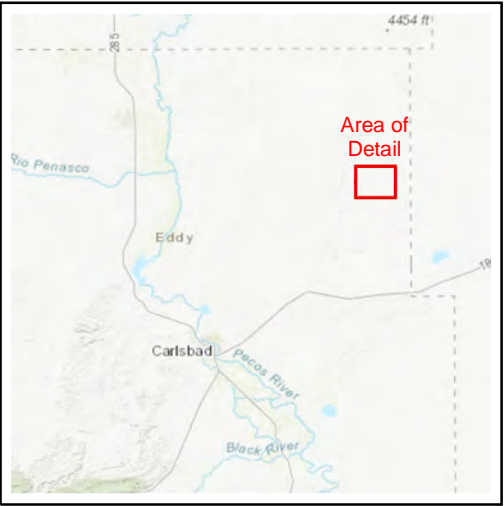


Colgate Operating, LLC

Proposed Jakku 36 Fed State Com Water Source Map

T18S R30E
Hackberry Lake,
Eddy County, New Mexico



- Proposed Access Road
- Existing Access
- State Trust Lands
- BLM Lands
- Private Lands

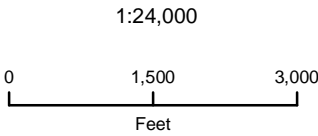


NAD 1983 New Mexico State Plane East
FIPS 3001 Feet




Prepared by Permits West, Inc., October 26, 2022
for Colgate Operating, LLC

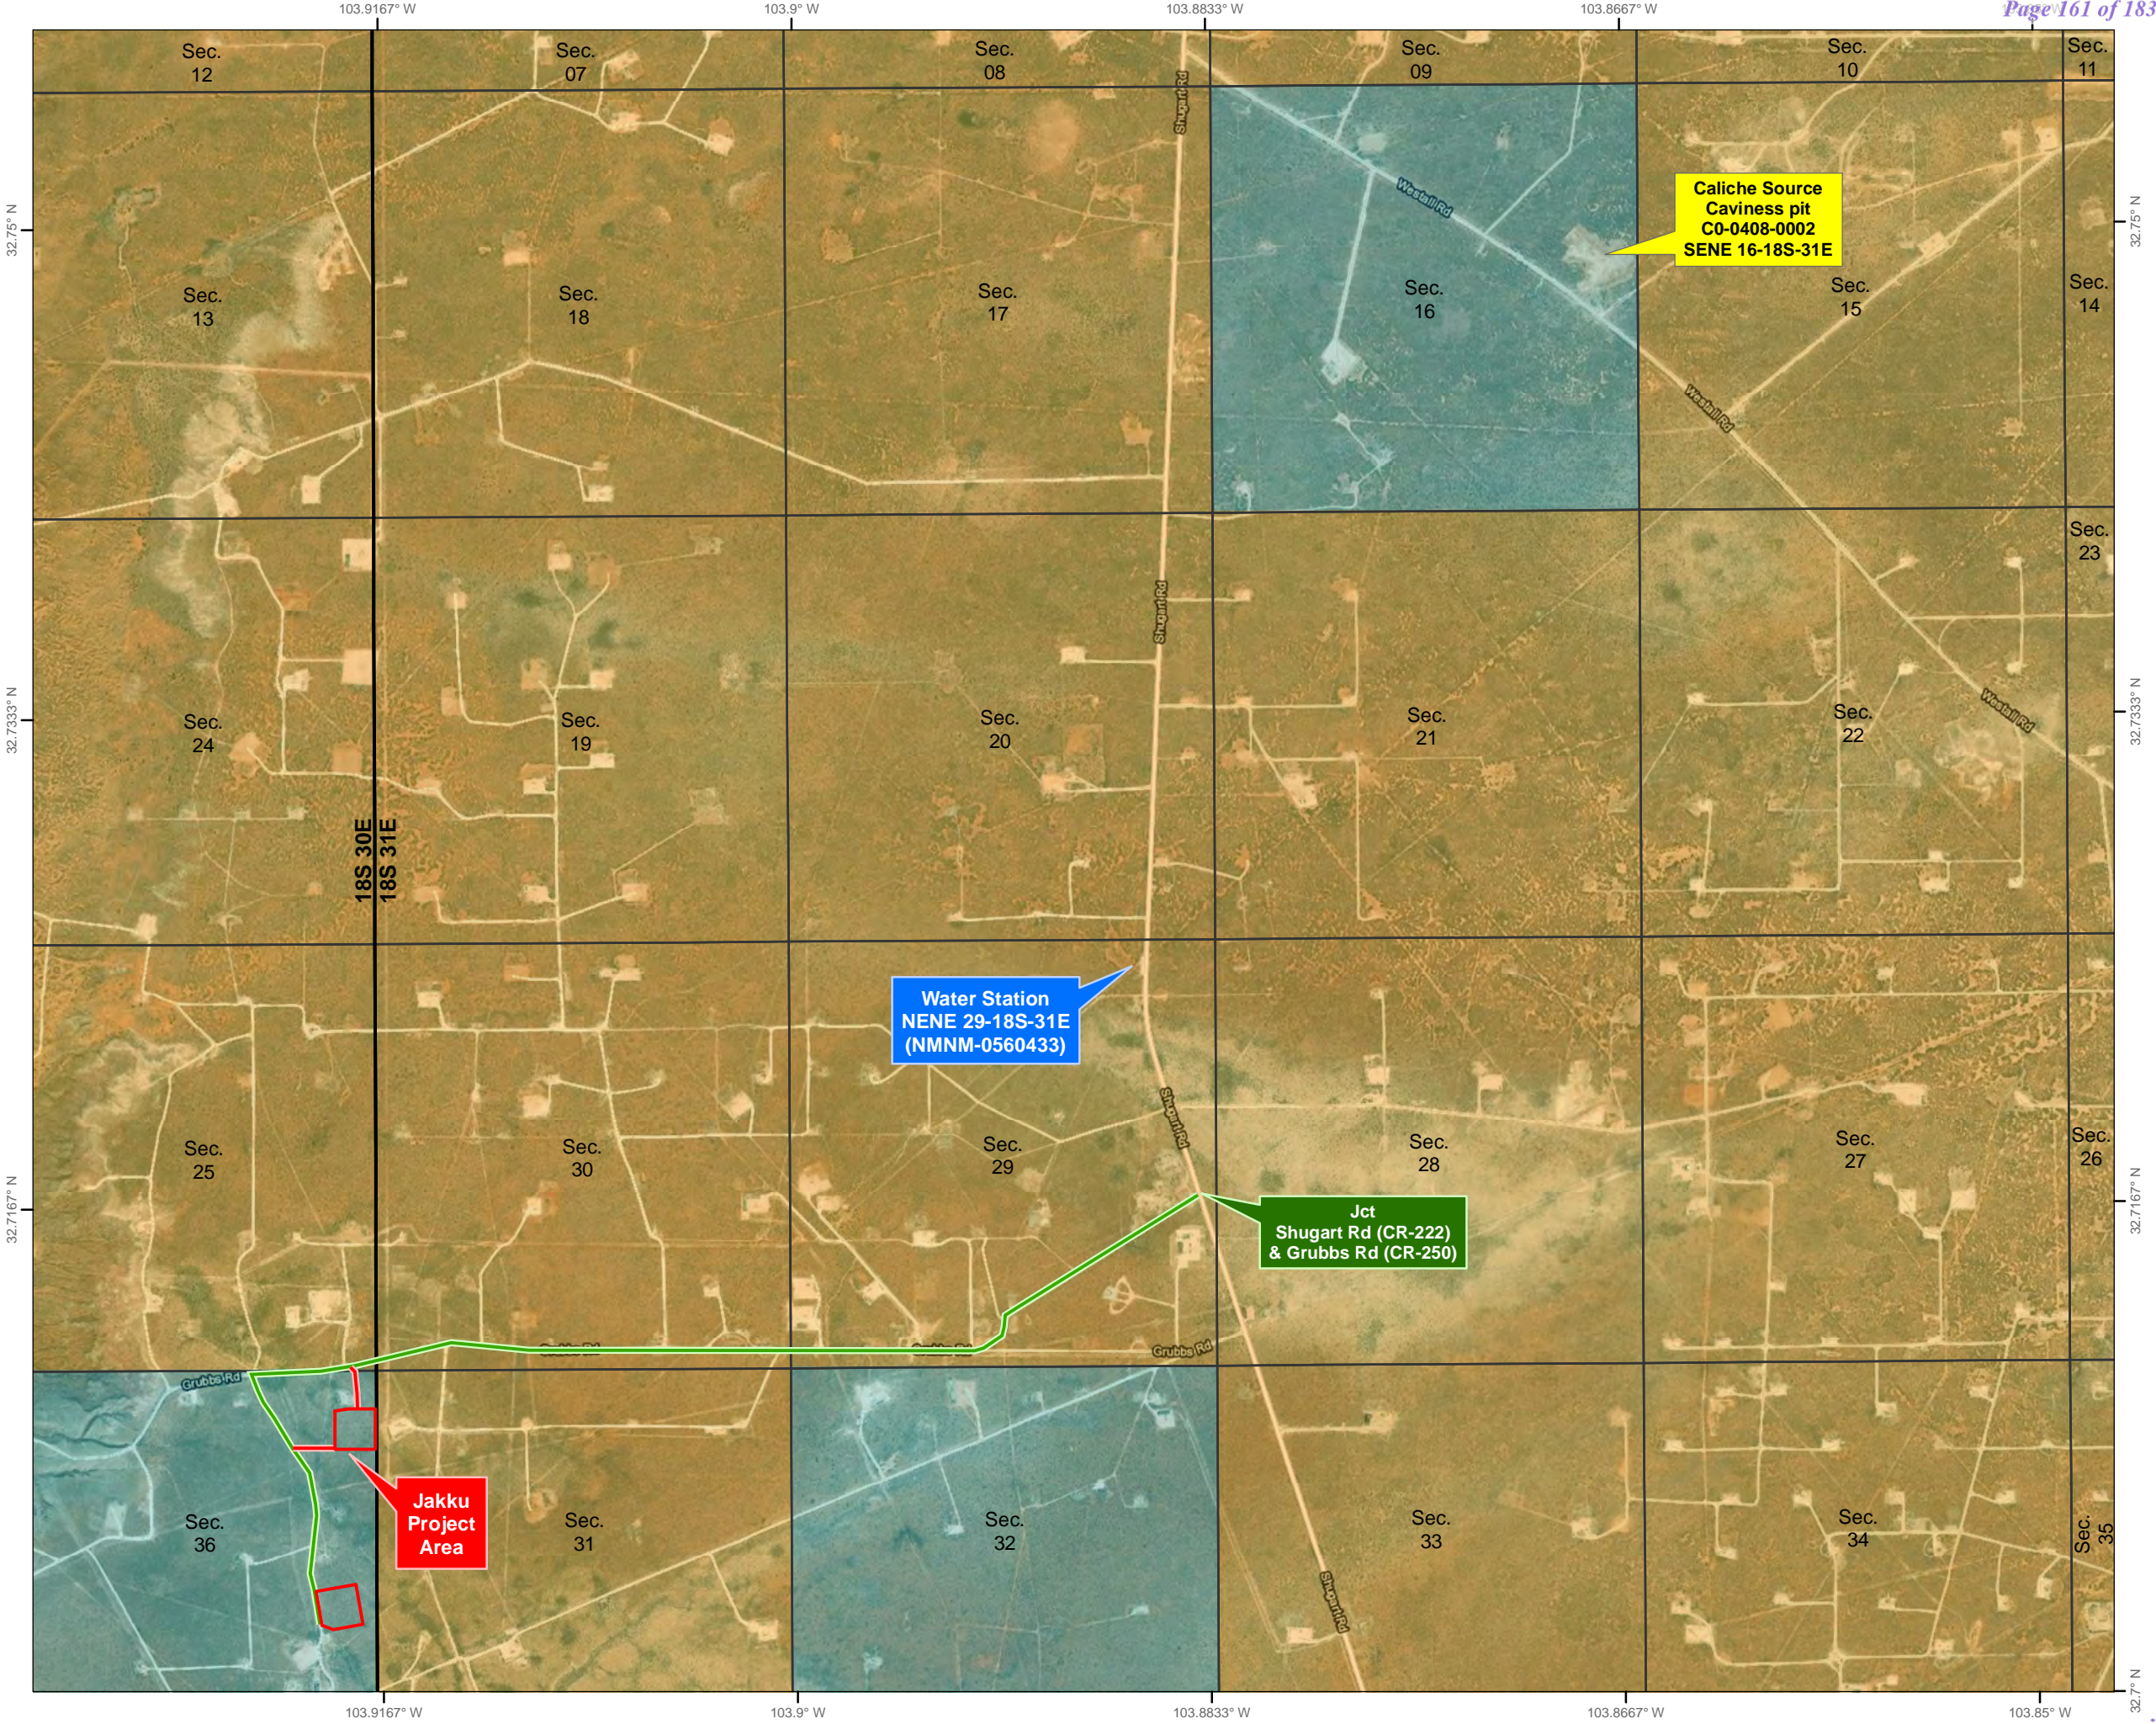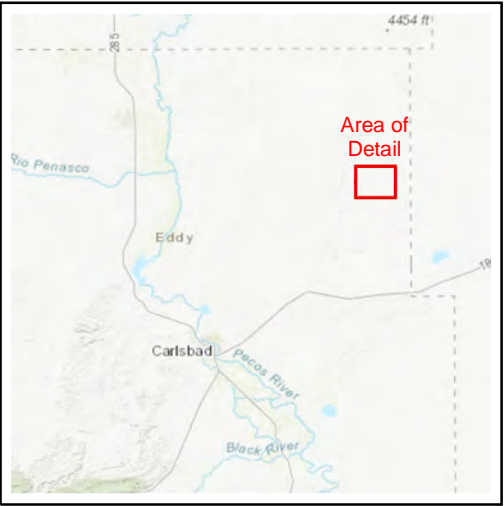

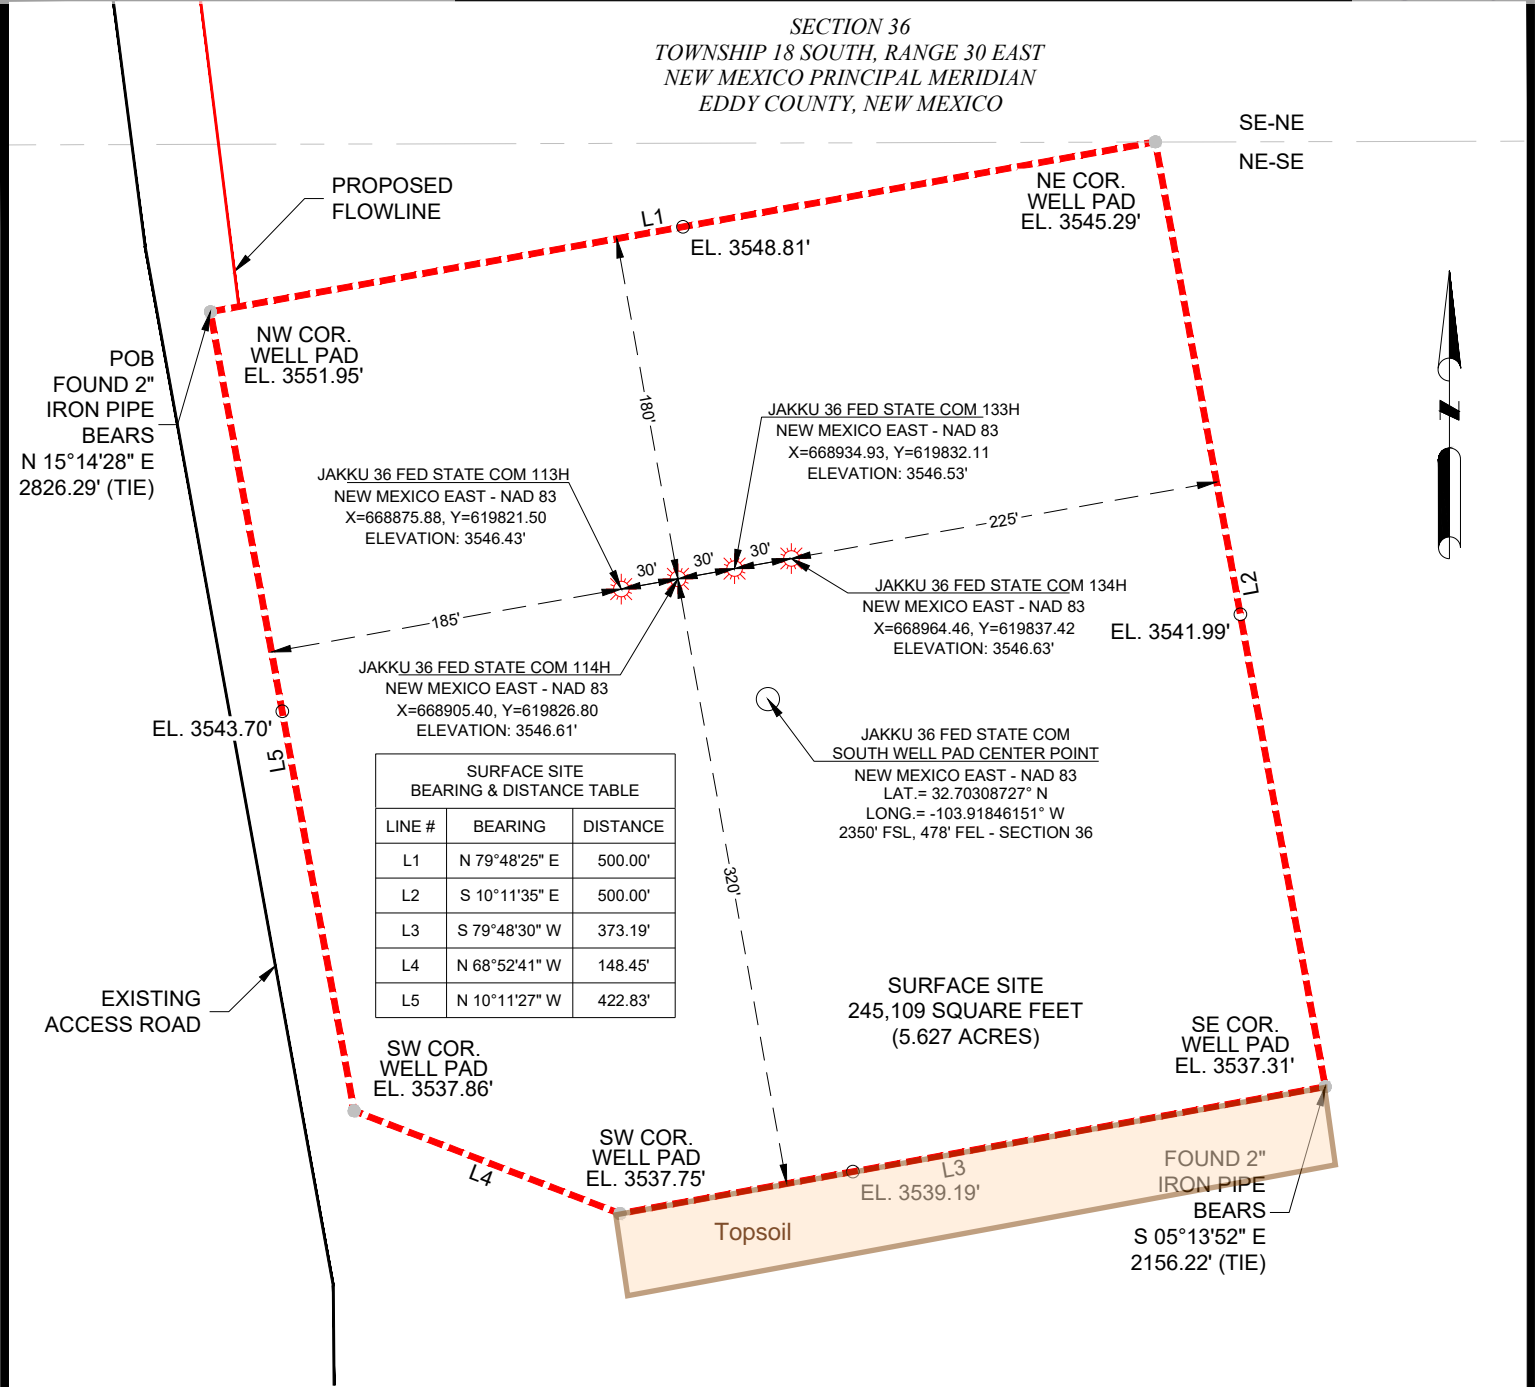

SURFACE SITE BREAKDOWN BY SECTION 1/4 1/4			
		AREA	
1/4 1/4	OWNERSHIP	SQ. FEET	ACRES
NE-SE	STATE	245,109	5.627
TOTAL		245,109	5.627

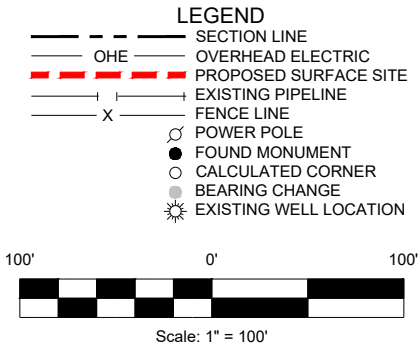

I, CHARLES JURICA, A NEW MEXICO PROFESSIONAL LAND SURVEYOR, DO HEREBY CERTIFY THAT I CONDUCTED AND AM RESPONSIBLE FOR THIS SURVEY, THAT THIS SURVEY IS TRUE AND CORRECT TO THE BEST OF MY KNOWLEDGE AND BELIEF, AND THAT THIS SURVEY AND PLAT MEET THE MINIMUM STANDARDS FOR SURVEYING IN NEW MEXICO.

CHARLES JURICA 10/17/2022
NEW MEXICO PS #25490 DATE

- NOTES:
- BEARINGS, DISTANCES, AREA AND COORDINATES SHOWN HEREON ARE CORRELATED TO THE NEW MEXICO STATE PLANE COORDINATE SYSTEM OF 1983, EAST ZONE, AS DETERMINED BY GPS OPUS OBSERVATIONS. ALL BEARINGS AND DISTANCES SHOWN ARE GRID.
 - LATITUDE & LONGITUDE ARE NAD 83 DECIMAL GEOGRAPHIC.
 - THIS SURVEY WAS PERFORMED WITHOUT THE BENEFIT OF A TITLE REPORT AND THE REVIEW OF THE ABSTRACT OF TITLE. THERE MAY BE EASEMENTS AND/OR COVENANTS AFFECTING THIS PROPERTY NOT SHOWN HEREON. LOCATION OF ALL IMPROVEMENTS WAS BEYOND COMMISSIONED SCOPE OF THIS PROJECT AND HAS BEEN SPECIFICALLY OMITTED. VESTING DOCUMENTS NOT FURNISHED FOR THIS SURVEY.

1	10/14/22	WAS	ADDED EXISTING ACCESS ROAD	CJ
#	DATE	BY:	DESCRIPTION	CHK

PROJECT NO. 10637




TBPCLS FIRM# 10194245
201 West Wall Street, Suite 325
Midland, TX 79701
(817) 529-1180 ~ Fax (817) 529-1181



JAKKU 36 FED STATE COM SOUTH WELL PAD
STATE OF NEW MEXICO
PROPOSED WELL PAD

SITUATED IN
SECTION 36
TOWNSHIP 18 SOUTH, RANGE 30 EAST
NEW MEXICO PRINCIPAL MERIDIAN
EDDY COUNTY, NEW MEXICO

DRAWN BY: WAS	DATE: 09/14/22	DWG. NO. 10637 JAKKU 36 FED COM SOUTH WELL PAD (36-18S-30E) SURFACE SITE_REV1	REV. 1
CHECKED BY: CJ	DATE: 09/14/22		
SCALE: 1"=100'	PAGE 1 OF 2		

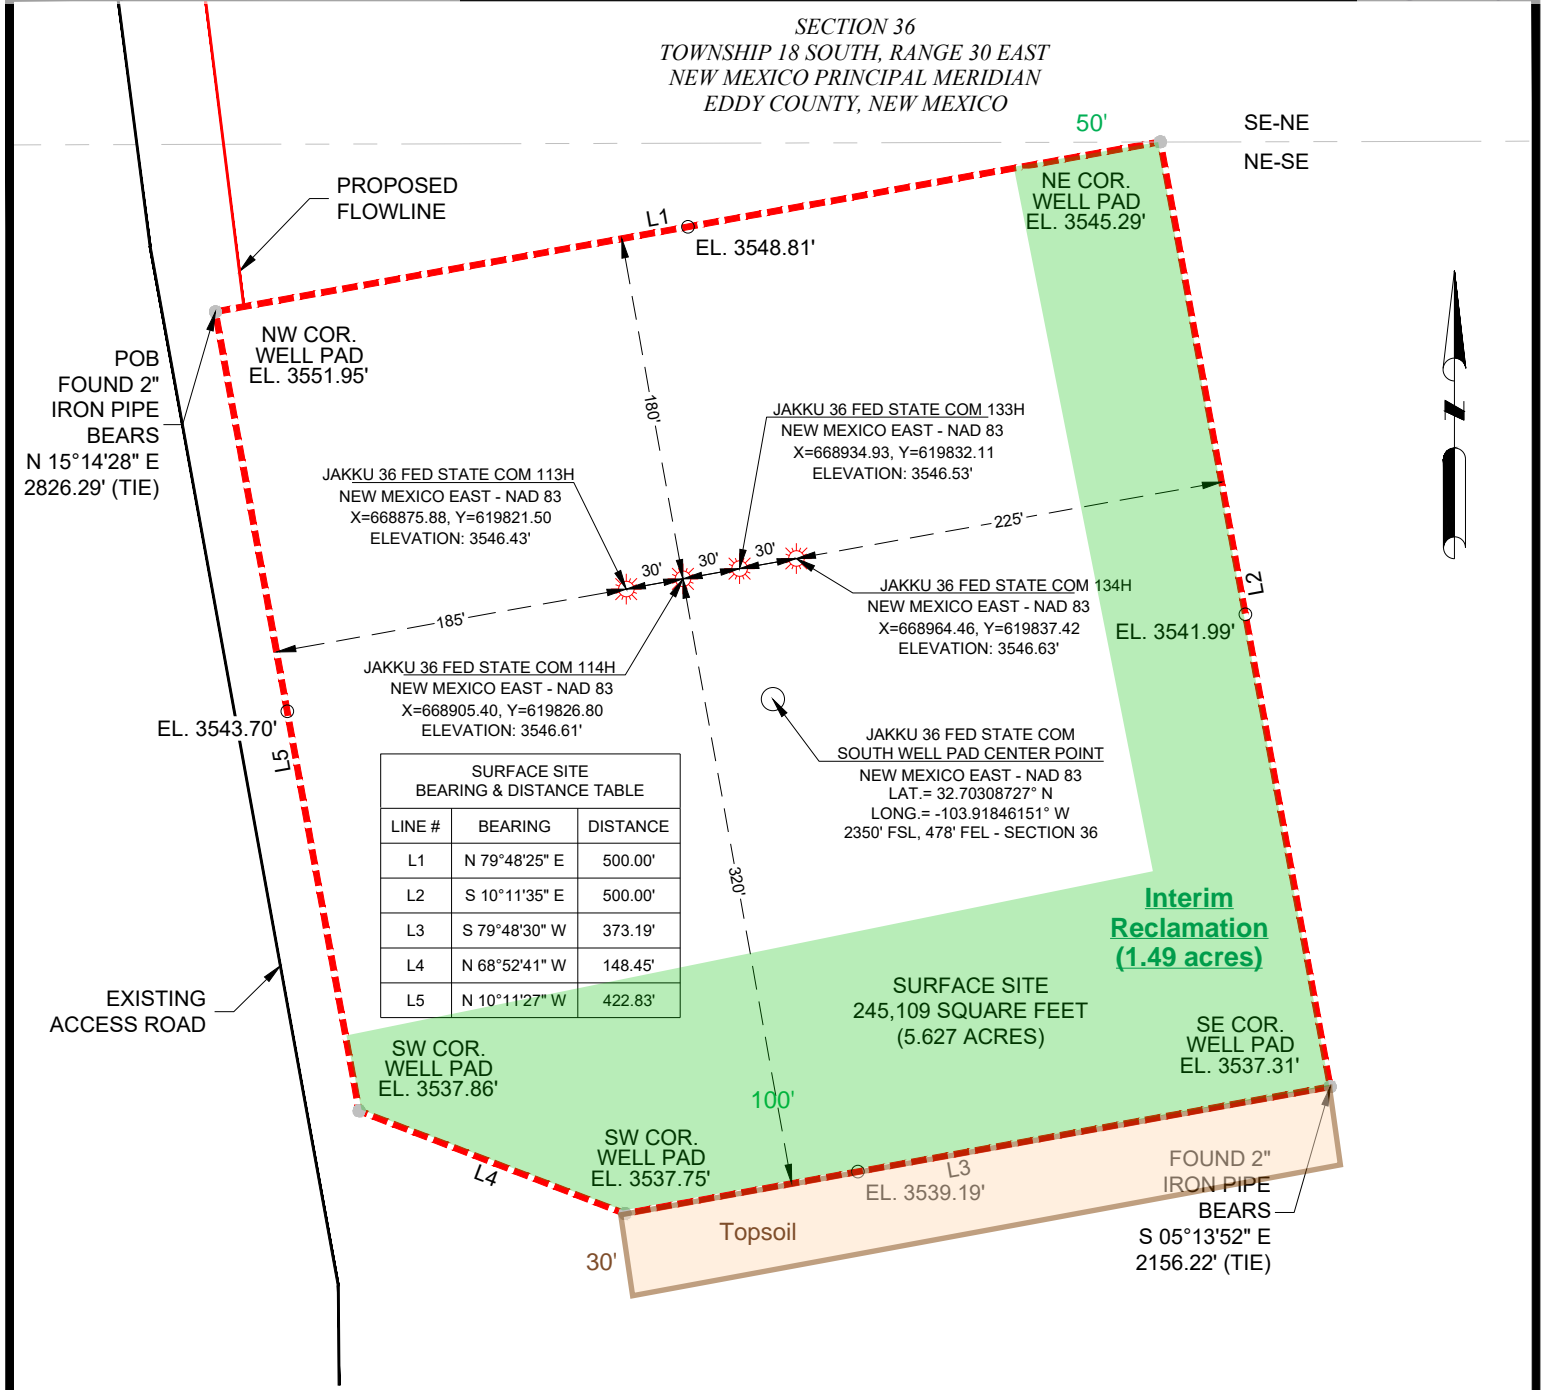

**Colgate Operating, LLC
Jakku 36 Fed State Com
Section 36-18S-30E
Eddy County, NM**

SURFACE PLAN PAGE 1

Surface Use Plan of Operations

North Pad

Jakku 36 Fed State Com 111H
Jakku 36 Fed State Com 112H
Jakku 36 Fed State Com 131H
Jakku 36 Fed State Com 132H

South Pad

Jakku 36 Fed State Com 113H
Jakku 36 Fed State Com 114H
Jakku 36 Fed State Com 133H
Jakku 36 Fed State Com 134H

1. ROAD DIRECTIONS & DESCRIPTIONS

From the Loco Hill, NM Post Office...

Go East 5-1/2 miles on paved US 82

Then turn right and go South 6-3/4 miles on paved County Road 222

Then turn right and go SW and W 2.1 miles on curvy paved County Road 250

Then turn left and go South about 500' on the proposed road to the North well pad.

Non-state and non-county roads will be maintained as needed to Gold Book standards. This includes pulling ditches, preserving the crown, and cleaning culverts. This will be done at least once a year, and more often as needed.

2. ROAD TO BE BUILT OR UPGRADED

The **1,059.00'** of new resource roads will be crowned, ditched, have a $\leq 24'$ wide driving surface, and be surfaced with caliche. Pipelines that are crossed will be padded. Maximum disturbed width = 30'. Maximum grade = 3%. Maximum cut or fill = 3'. A cattleguard will be installed on the SW access road to the north well pad. No culvert or vehicle turn out is needed.

3. EXISTING WELLS

Existing oil, gas, injection, water, disposal and P & A wells are within a mile radius.

4. PROPOSED PRODUCTION FACILITIES

The previously proposed 390' x 390' Arrakis-Jakku CTB will also service the North and South Jakku pads. Flare and/or CBU will be in the northeast corner of the CTB. Process

**Colgate Operating, LLC
Jakku 36 Fed State Com
Section 36-18S-30E
Eddy County, NM**

SURFACE PLAN PAGE 2

equipment (e. g., separators, heater-treaters, meters, compressor) will be on the south side of the CTB. Tanks will be on the other sides of the CTB.

Eight ≈4" O. D. flowlines (one per well) will run for 5,243.22' between the CTB and the two Jakku well pads. Pipes will run parallel to roads. Pipelines will be buried.

5. WATER SUPPLY

Water will be trucked 3 miles from an existing water station (NMNM-0560433) in NENE 29-18s-31e on County Road 222.

6. CONSTRUCTION MATERIALS & METHODS

NM One Call (811) will be notified before construction starts. Top ≈6" of soil and brush will be stockpiled south of the well pads and south of the CTB. CTB topsoil pile will be no higher than 36" and will be seeded in place. V-doors will face east. Closed loop mud system will be used. Caliche will be hauled from the existing Caviness caliche pit on State land (C0-0408-0002) in SENE 16-18s-31e.

7. WASTE DISPOSAL

All trash will be placed in a portable trash cage. It will be hauled to the Eddy County landfill. There will be no trash burning. Contents (drill cuttings, mud, salts, and other chemicals) of the mud tanks will be hauled to R360's state approved (NM-01-0006) disposal site at Halfway. Human waste will be disposed of in chemical toilets and hauled to the Carlsbad wastewater treatment plant.

8. ANCILLARY FACILITIES

There will be no airstrip or camp. Camper trailers will be on location for the company man, tool pusher, and mud logger.

9. WELL SITE LAYOUT

Also see Rig Layout diagram for depictions of the well pad, trash cage, access onto the location, parking, living facilities, and rig orientation.

**Colgate Operating, LLC
Jakku 36 Fed State Com
Section 36-18S-30E
Eddy County, NM**

SURFACE PLAN PAGE 3

10. RECLAMATION

A 100' wide swath on the south and 50' wide swath on the west sides of the well pads will be interim reclaimed. Once the last well is plugged on each pad, then the remainder of the pad and new road to the pads will be reclaimed within 6 months of plugging. Disturbed areas will be contoured to match pre-construction grades. Soil and brush will be evenly spread over disturbed areas and harrowed on the contour. Disturbed areas will be seeded in accordance with BLM requirements. Roads will be blocked. Noxious weeds will be controlled. CTB will be similarly reclaimed once its last well is plugged. (It will serve Colgate's Arrakis wells too.)

See table below for a breakdown of short-term and long-term disturbance acreages by facility type. Note that the CTB is not included in this table because it was previously proposed in the Arrakis APD submissions.

New Disturbance (acres)			
Facility	Short-term	Interim Reclamation	Long-term
Jakku North Well Pad (5.692 ac) + Topsoil (500'x30')	6.04	1.54	4.50
Jakku South Well Pad (5.627 ac) + Topsoil (373'x30')	5.88	1.49	4.39
Access Roads (1,059.00'x30')	0.73	0.00	0.73
Flowlines (5,243.22'x30')	3.60	3.60	0.00
Total	16.25	6.63	9.62

11. SURFACE OWNER

Flowlines, existing access, and new access roads will be on BLM and State Trust Lands. All well pads will be constructed on State Trust Lands. BLM office is the Carlsbad Field Office, 620 E. Greene, Carlsbad NM 88220. Phone is 575 234-5972. State Land Office, 310 Old Santa Fe Trail, Santa Fe, NM 87501. Phone is 505-827-5760.

12. OTHER INFORMATION

Lone Mountain Archaeological conducted a block inspection and filed report NMCRIS-150188 on May 31, 2022. Due to these wells being state/state/fed, no BLM onsite inspection was performed.

**Colgate Operating, LLC
Jakku 36 Fed State Com
Section 36-18S-30E
Eddy County, NM**

SURFACE PLAN PAGE 4

CERTIFICATION

I hereby certify that I, or someone under my direct supervision, have inspected the drill site and access route proposed herein; that I am familiar with the conditions which currently exist; that I have full knowledge of state and Federal laws applicable to this operation; that the statements made in this APD package are, to the best of my knowledge, true and correct; and that the work associated with the operations proposed herein will be performed in conformity with this APD package and the terms and conditions under which it is approved. I also certify that I, or the company I represent, am responsible for the operations conducted under this application. These statements are subject to the provisions of 18 U. S. C. 1001 for the filing of false statements. Executed this 3rd day of November 2022.



Cory Walk, Consultant
Permits West, Inc.
37 Verano Loop, Santa Fe, NM 87508
(505) 466-8120

Field representative will be:

Matt Jordan, Surface Land Lead
Colgate Operating, LLC
300 N. Marienfeld St., Suite 1000, Midland TX 79701
Office: (432) 400-3111



U.S. Department of the Interior
BUREAU OF LAND MANAGEMENT

PWD Data Report

12/20/2024

APD ID: 10400092225**Submission Date:** 05/10/2023**Operator Name:** CENTENNIAL RESOURCE PRODUCTION LLC**Well Name:** JAKKU 36 FED COM**Well Number:** 114H**Well Type:** OIL WELL**Well Work Type:** Drill

Section 1 - General

Would you like to address long-term produced water disposal? NO

Section 2 - Lined

Would you like to utilize Lined Pit PWD options? N

Produced Water Disposal (PWD) Location:

PWD surface owner:

PWD disturbance (acres):

Lined pit PWD on or off channel:

Lined pit PWD discharge volume (bbl/day):

Lined pit

Pit liner description:

Pit liner manufacturers

Precipitated solids disposal:

Describe precipitated solids disposal:

Precipitated solids disposal

Lined pit precipitated solids disposal schedule:

Lined pit precipitated solids disposal schedule

Lined pit reclamation description:

Lined pit reclamation

Leak detection system description:

Leak detection system

Operator Name: CENTENNIAL RESOURCE PRODUCTION LLC

Well Name: JAKKU 36 FED COM

Well Number: 114H

Lined pit Monitor description:

Lined pit Monitor

Lined pit: do you have a reclamation bond for the pit?

Is the reclamation bond a rider under the BLM bond?

Lined pit bond number:

Lined pit bond amount:

Additional bond information

Section 3 - Unlined

Would you like to utilize Unlined Pit PWD options? N

Produced Water Disposal (PWD) Location:

PWD disturbance (acres):

PWD surface owner:

Unlined pit PWD on or off channel:

Unlined pit PWD discharge volume (bbl/day):

Unlined pit

Precipitated solids disposal:

Describe precipitated solids disposal:

Precipitated solids disposal

Unlined pit precipitated solids disposal schedule:

Unlined pit precipitated solids disposal schedule

Unlined pit reclamation description:

Unlined pit reclamation

Unlined pit Monitor description:

Unlined pit Monitor

Do you propose to put the produced water to beneficial use?

Beneficial use user

Estimated depth of the shallowest aquifer (feet):

Does the produced water have an annual average Total Dissolved Solids (TDS) concentration equal to or less than that of the existing water to be protected?

TDS lab results:

Geologic and hydrologic

State

Unlined Produced Water Pit Estimated

Unlined pit: do you have a reclamation bond for the pit?

Operator Name: CENTENNIAL RESOURCE PRODUCTION LLC

Well Name: JAKKU 36 FED COM

Well Number: 114H

Is the reclamation bond a rider under the BLM bond?

Unlined pit bond number:

Unlined pit bond amount:

Additional bond information

Section 4 -

Would you like to utilize Injection PWD options? N

Produced Water Disposal (PWD) Location:

PWD surface owner:

PWD disturbance (acres):

Injection PWD discharge volume (bbl/day):

Injection well mineral owner:

Injection well type:

Injection well number:

Injection well name:

Assigned injection well API number?

Injection well API number:

Injection well new surface disturbance (acres):

Minerals protection information:

Mineral protection

Underground Injection Control (UIC) Permit?

UIC Permit

Section 5 - Surface

Would you like to utilize Surface Discharge PWD options? N

Produced Water Disposal (PWD) Location:

PWD surface owner:

PWD disturbance (acres):

Surface discharge PWD discharge volume (bbl/day):

Surface Discharge NPDES Permit?

Surface Discharge NPDES Permit attachment:

Surface Discharge site facilities information:

Surface discharge site facilities map:

Section 6 -

Would you like to utilize Other PWD options? N

Produced Water Disposal (PWD) Location:

PWD surface owner:

PWD disturbance (acres):

Other PWD discharge volume (bbl/day):

Operator Name: CENTENNIAL RESOURCE PRODUCTION LLC

Well Name: JAKKU 36 FED COMWell Number: 114H

Other PWD type description:

Other PWD type

Have other regulatory requirements been met?

Other regulatory requirements



U.S. Department of the Interior
BUREAU OF LAND MANAGEMENT

Bond Info Data

12/20/2024

APD ID: 10400092225

Submission Date: 05/10/2023

Highlighted data
reflects the most
recent changes
[Show Final Text](#)

Operator Name: CENTENNIAL RESOURCE PRODUCTION LLC

Well Name: JAKKU 36 FED COM

Well Number: 114H

Well Type: OIL WELL

Well Work Type: Drill

Bond

Federal/Indian APD: FED

BLM Bond number: NMB001841

BIA Bond number:

Do you have a reclamation bond? NO

Is the reclamation bond a rider under the BLM bond?

Is the reclamation bond BLM or Forest Service?

BLM reclamation bond number:

Forest Service reclamation bond number:

Forest Service reclamation bond

Reclamation bond number:

Reclamation bond amount:

Reclamation bond rider amount:

Additional reclamation bond information

C-102 Submit Electronically Via OCD Permitting	State of New Mexico Energy, Minerals & Natural Resources Department OIL CONSERVATION DIVISION		Revised July 9, 2024	
	Submittal Type:	<input type="checkbox"/> Initial Submittal		
		<input checked="" type="checkbox"/> Amended Report		
		<input type="checkbox"/> As Drilled		

WELL LOCATION INFORMATION

API Number 30-015-56074	Pool Code 5200	Pool Name Benson; Bone Spring
Property Code 336879	Property Name JAKKU 36 FED COM	Well Number 114H
OGRID No. 372165	Operator Name PERMIAN RESOURCES OPERATING, LLC	Ground Level Elevation 3551'
Surface Owner: <input checked="" type="checkbox"/> State <input type="checkbox"/> Fee <input type="checkbox"/> Tribal <input checked="" type="checkbox"/> Federal		Mineral Owner: <input checked="" type="checkbox"/> State <input type="checkbox"/> Fee <input type="checkbox"/> Tribal <input checked="" type="checkbox"/> Federal

Surface Location

UL	Section	Township	Range	Lot	Ft. from N/S	Ft. from E/W	Latitude	Longitude	County
I	36	18-S	30-E		2413' S	525' E	32.70326	-103.91861	EDDY

Bottom Hole Location

UL	Section	Township	Range	Lot	Ft. from N/S	Ft. from E/W	Latitude	Longitude	County
M	35	18-S	30-E		890' S	10' W	32.69911	-103.95120	EDDY

Dedicated Acres 160	Infill or Defining Well Infill	Defining Well API	Overlapping Spacing Unit (Y/N)	Consolidation Code
Order Numbers.			Well setbacks are under Common Ownership: <input type="checkbox"/> Yes <input checked="" type="checkbox"/> No	

Kick Off Point (KOP)

UL	Section	Township	Range	Lot	Ft. from N/S	Ft. from E/W	Latitude	Longitude	County
I	36	18-S	30-E		2413' S	525' E	32.70326	-103.91861	EDDY


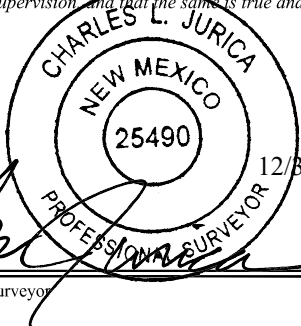
First Take Point (FTP)

UL	Section	Township	Range	Lot	Ft. from N/S	Ft. from E/W	Latitude	Longitude	County
P	36	18-S	30-E		890' S	100' E	32.69907	-103.91723	EDDY

Last Take Point (LTP)

UL	Section	Township	Range	Lot	Ft. from N/S	Ft. from E/W	Latitude	Longitude	County
M	35	18-S	30-E		890' S	100' W	32.69911	-103.95090	EDDY

Unitized Area or Area of Uniform Interest	Spacing Unit Type <input checked="" type="checkbox"/> Horizontal <input type="checkbox"/> Vertical	Ground Floor Elevation:
---	--	-------------------------


OPERATOR CERTIFICATIONS <i>I hereby certify that the information contained herein is true and complete to the best of my knowledge and belief, and, if the well is a vertical or directional well, that this organization either owns a working interest or unleased mineral interest in the land including the proposed bottom hole location or has a right to drill this well at this location pursuant to a contract with an owner of a working interest or unleased mineral interest, or to a voluntary pooling agreement or a compulsory pooling order heretofore entered by the division.</i> <i>If this well is a horizontal well, I further certify that this organization has received the consent of at least one lessee or owner of a working interest or unleased mineral interest in each tract (in the target pool or formation) in which any part of the well's completed interval will be located or obtained a compulsory pooling order from the division.</i>		SURVEYOR CERTIFICATIONS <i>I hereby certify that the well location shown on this plat was plotted from field notes of actual surveys made by me or under my supervision, and that the same is true and correct to the best of my beliefs.</i>	
Signature 	Date 1/27/25		
Printed Name Cassie Evans		Certificate Number	Date of Survey
Email Address Cassie.Evans@permianres.com			

Note: No allowable will be assigned to this completion until all interests have been consolidated or a non-standard unit has been approved by the division.

ACREAGE DEDICATION PLATS

This grid represents a standard section. You may superimpose a non-standard section, or larger area, over this grid. Operators must outline the dedicated acreage in a red box, clearly show the well surface location and bottom hole location, if it is directionally drilled, with the dimensions from the section lines in the cardinal directions. If this is a horizontal wellbore show on this plat the location of the First Take Point and Last Take Point, and the point within the Completed interval (other than the First Take Point or Last Take Point) that is closest to any outer boundary of the tract.

Surveyors shall use the latest United States government survey or dependent resurvey. Well locations will be in reference to the New Mexico Principal Meridian. If the land is not surveyed, contact the OCD Engineering Bureau. Independent subdivision surveys will not be acceptable.

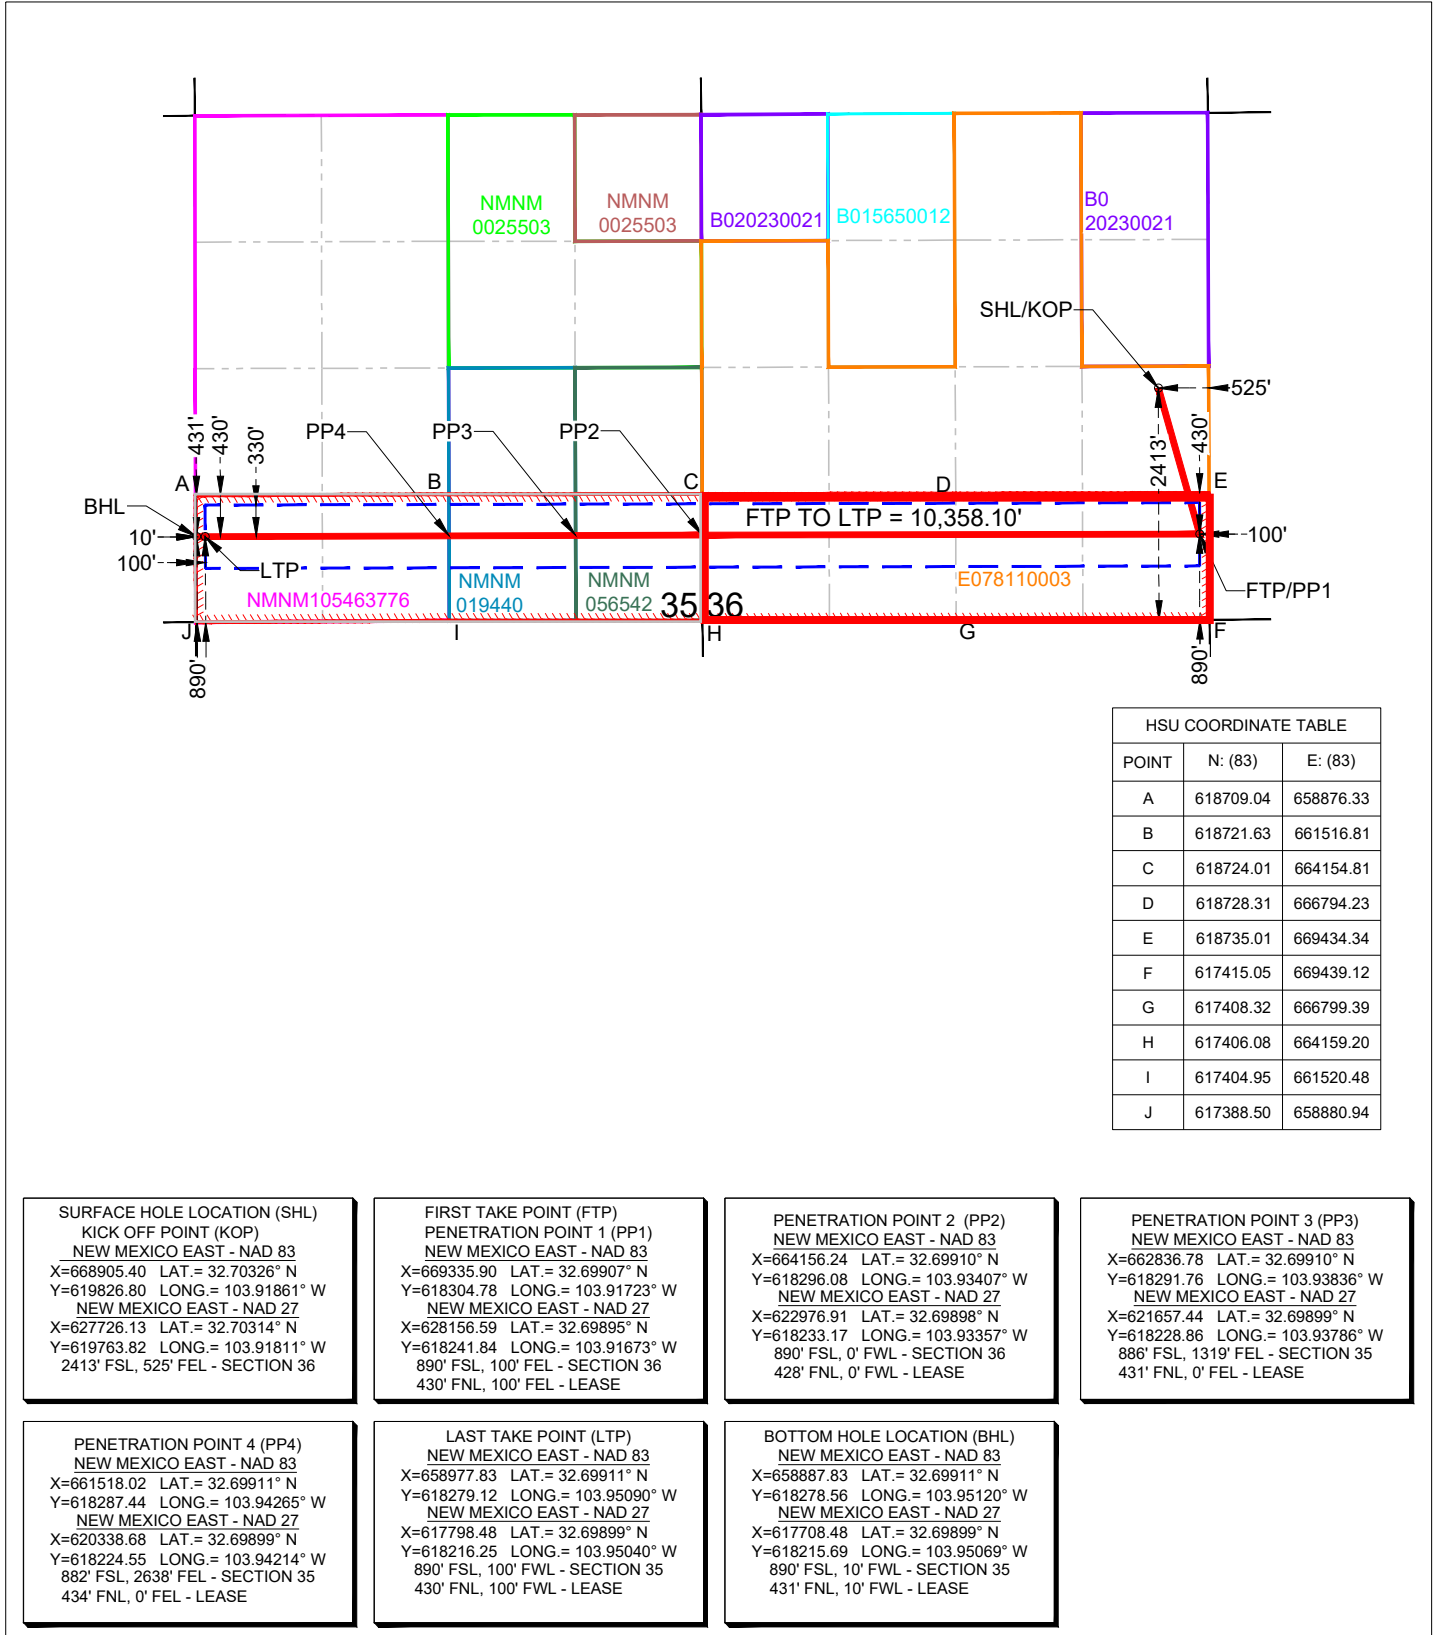

C-102 Submit Electronically Via OCD Permitting	State of New Mexico Energy, Minerals & Natural Resources Department OIL CONSERVATION DIVISION		Revised July 9, 2024	
	Submittal Type:	<input type="checkbox"/> Initial Submittal		
		<input checked="" type="checkbox"/> Amended Report		
		<input type="checkbox"/> As Drilled		

WELL LOCATION INFORMATION

API Number 30-015-56074	Pool Code 37920	Pool Name Leo; Bone Spring, South
Property Code 336879	Property Name JAKKU 36 FED COM	Well Number 114H
OGRID No. 372165	Operator Name PERMIAN RESOURCES OPERATING, LLC	Ground Level Elevation 3551'
Surface Owner: <input checked="" type="checkbox"/> State <input type="checkbox"/> Fee <input type="checkbox"/> Tribal <input checked="" type="checkbox"/> Federal		Mineral Owner: <input checked="" type="checkbox"/> State <input type="checkbox"/> Fee <input type="checkbox"/> Tribal <input checked="" type="checkbox"/> Federal

Surface Location

UL	Section	Township	Range	Lot	Ft. from N/S	Ft. from E/W	Latitude	Longitude	County
I	36	18-S	30-E		2413' S	525' E	32.70326	-103.91861	EDDY

Bottom Hole Location

UL	Section	Township	Range	Lot	Ft. from N/S	Ft. from E/W	Latitude	Longitude	County
M	35	18-S	30-E		890' S	10' W	32.69911	-103.95120	EDDY

Dedicated Acres 160	Infill or Defining Well Infill	Defining Well API	Overlapping Spacing Unit (Y/N)	Consolidation Code
Order Numbers.			Well setbacks are under Common Ownership: <input type="checkbox"/> Yes <input checked="" type="checkbox"/> No	

Kick Off Point (KOP)

UL	Section	Township	Range	Lot	Ft. from N/S	Ft. from E/W	Latitude	Longitude	County
I	36	18-S	30-E		2413' S	525' E	32.70326	-103.91861	EDDY


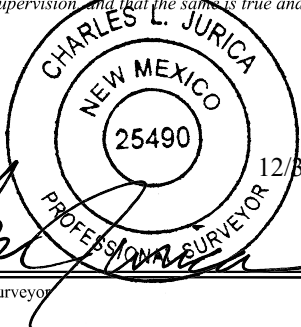
First Take Point (FTP)

UL	Section	Township	Range	Lot	Ft. from N/S	Ft. from E/W	Latitude	Longitude	County
P	36	18-S	30-E		890' S	100' E	32.69907	-103.91723	EDDY

Last Take Point (LTP)

UL	Section	Township	Range	Lot	Ft. from N/S	Ft. from E/W	Latitude	Longitude	County
M	35	18-S	30-E		890' S	100' W	32.69911	-103.95090	EDDY

Unitized Area or Area of Uniform Interest	Spacing Unit Type <input checked="" type="checkbox"/> Horizontal <input type="checkbox"/> Vertical	Ground Floor Elevation:
---	--	-------------------------


OPERATOR CERTIFICATIONS <i>I hereby certify that the information contained herein is true and complete to the best of my knowledge and belief, and, if the well is a vertical or directional well, that this organization either owns a working interest or unleased mineral interest in the land including the proposed bottom hole location or has a right to drill this well at this location pursuant to a contract with an owner of a working interest or unleased mineral interest, or to a voluntary pooling agreement or a compulsory pooling order heretofore entered by the division.</i> <i>If this well is a horizontal well, I further certify that this organization has received the consent of at least one lessee or owner of a working interest or unleased mineral interest in each tract (in the target pool or formation) in which any part of the well's completed interval will be located or obtained a compulsory pooling order from the division.</i>		SURVEYOR CERTIFICATIONS <i>I hereby certify that the well location shown on this plat was plotted from field notes of actual surveys made by me or under my supervision, and that the same is true and correct to the best of my beliefs.</i>	
Signature 	Date 1/27/25	 Signature and Seal of Professional Surveyor	
Printed Name Cassie Evans		Certificate Number	Date of Survey
Email Address Cassie.Evans@permianres.com			

Note: No allowable will be assigned to this completion until all interests have been consolidated or a non-standard unit has been approved by the division.

ACREAGE DEDICATION PLATS

This grid represents a standard section. You may superimpose a non-standard section, or larger area, over this grid. Operators must outline the dedicated acreage in a red box, clearly show the well surface location and bottom hole location, if it is directionally drilled, with the dimensions from the section lines in the cardinal directions. If this is a horizontal wellbore show on this plat the location of the First Take Point and Last Take Point, and the point within the Completed interval (other than the First Take Point or Last Take Point) that is closest to any outer boundary of the tract.

Surveyors shall use the latest United States government survey or dependent resurvey. Well locations will be in reference to the New Mexico Principal Meridian. If the land is not surveyed, contact the OCD Engineering Bureau. Independent subdivision surveys will not be acceptable.

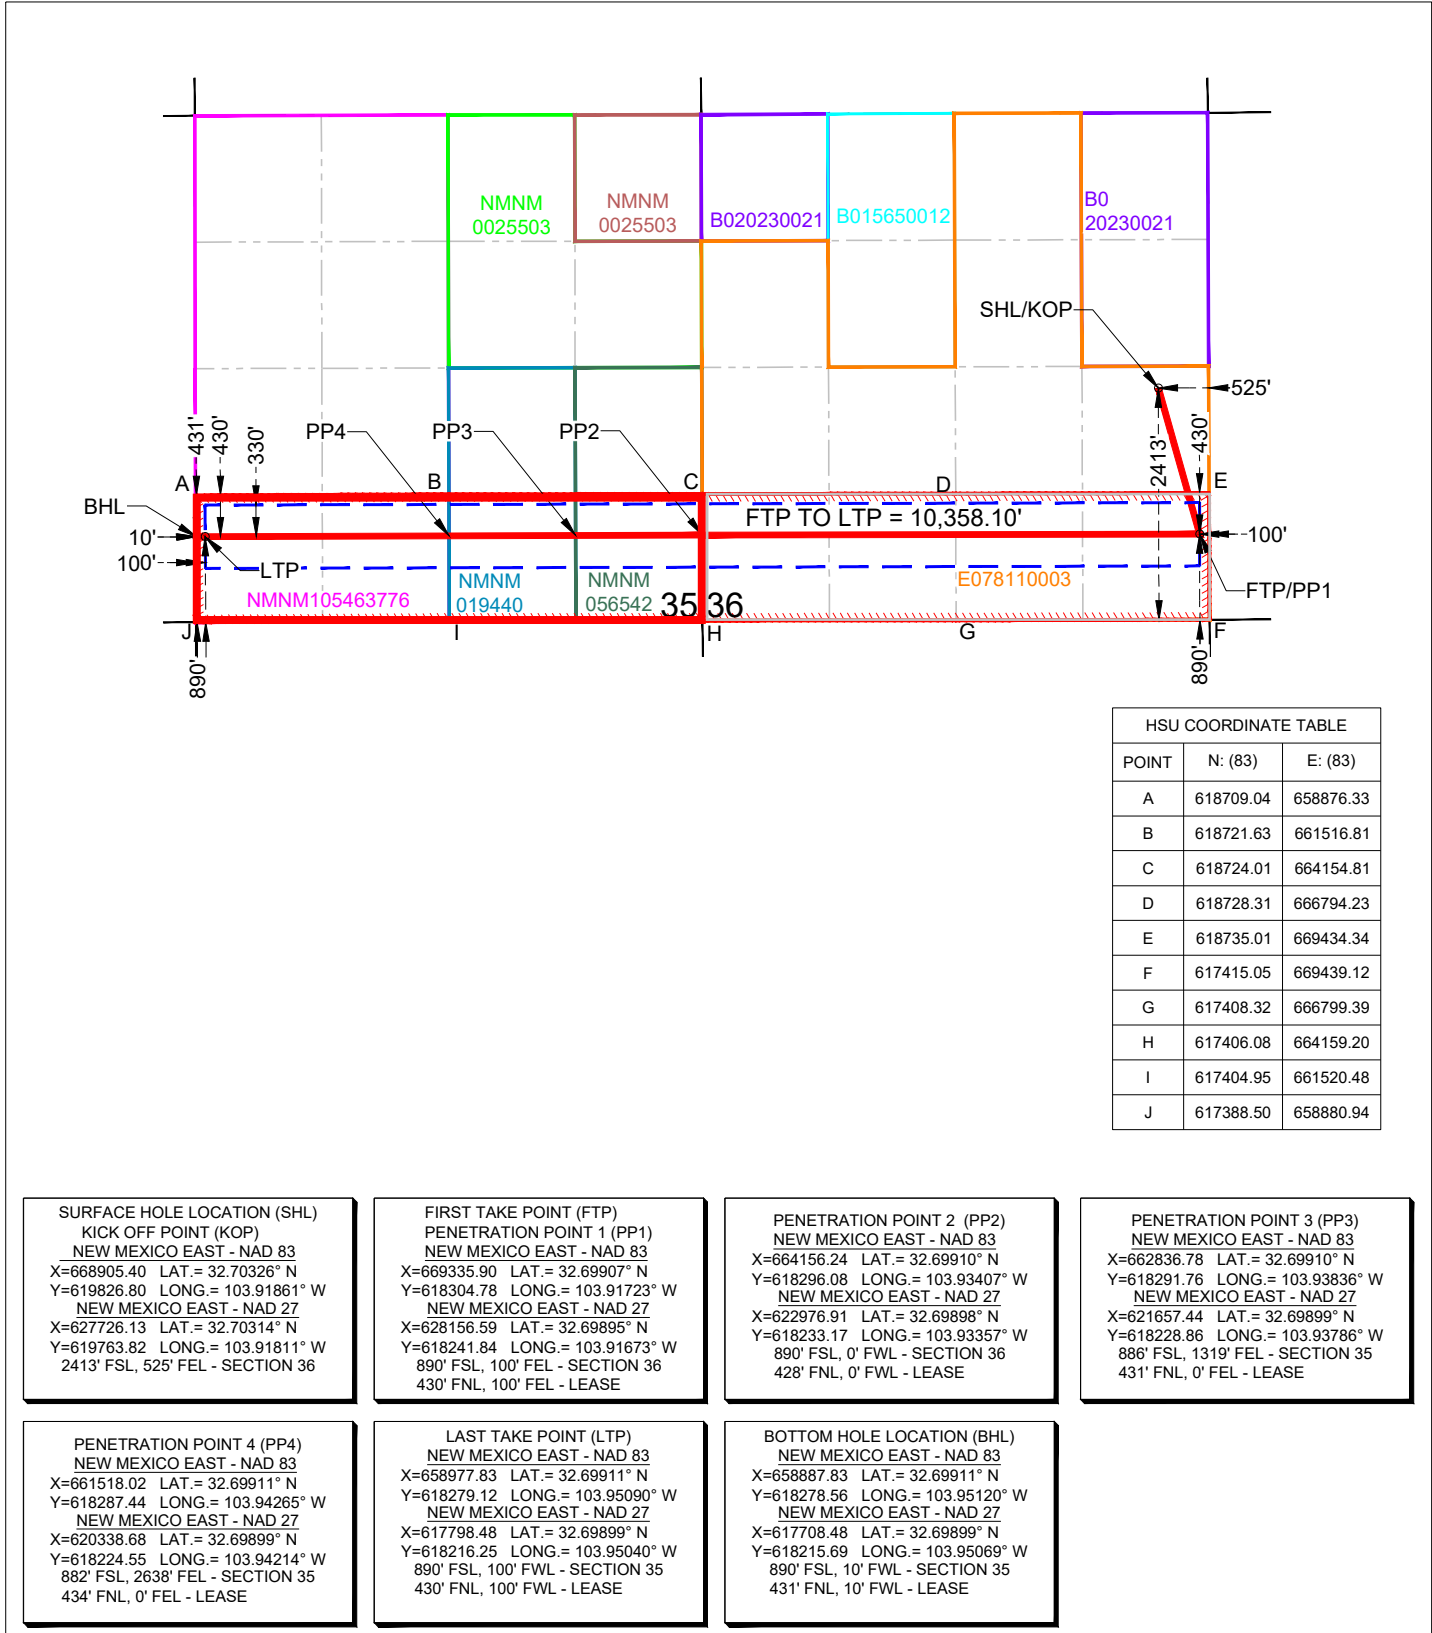

State of New Mexico
Energy, Minerals and Natural Resources Department
Oil Conservation Division
1220 South St. Francis Dr.
Santa Fe, NM 87505

Submit Electronically
Via E-permitting

NATURAL GAS MANAGEMENT PLAN

This Natural Gas Management Plan must be submitted with each Application for Permit to Drill (APD) for a new or recompleted well.

Section 1 – Plan Description

Effective May 25, 2021

I. Operator: Permian Resources Operating, LLC **OGRID:** 372165 **Date:** 06/25/2024

II. Type: ☒ Original ☐ Amendment due to ☐ 19.15.27.9.D(6)(a) NMAC ☐ 19.15.27.9.D(6)(b) NMAC ☐ Other.

If Other, please describe: _____

III. Well(s): Provide the following information for each new or recompleted well or set of wells proposed to be drilled or proposed to be recompleted from a single well pad or connected to a central delivery point.

Well Name	API	ULSTR	Footages	Anticipat ed Oil BBL/D	Anticipated Gas MCF/D	Anticipated Produced Water BBL/D
JAKKU 36 FED COM 111H	TBD	A-36-18S-30E	647' FNL, 341' FEL	1100	2200	2800
JAKKU 36 FED COM 112H	TBD	A-36-18S-30E	647' FNL, 311' FEL	1100	2200	2800
JAKKU 36 FED COM 113H	TBD	I-36-18S-30E	2408' FSL, 555' FEL	1100	2200	2800
JAKKU 36 FED COM 114H	TBD	I-36-18S-30E	2413' FSL, 525' FEL	1100	2200	2800
JAKKU 36 FED COM 131H	TBD	A-36-18S-30E	647' FNL, 281' FEL	1100	2200	2800
JAKKU 36 FED COM 132H	TBD	A-36-18S-30E	647' FNL, 251' FEL	1100	2200	2800
JAKKU 36 FED COM 133H	TBD	I-36-18S-30E	2418' FSL, 495' FEL	1100	2200	2800
JAKKU 36 FED COM 134H	TBD	I-36-18S-30E	2424' FSL, 466' FEL	1100	2200	2800

IV. Central Delivery Point Name: ARRAKIS/JAKKU 25 FED COM CTB [See 19.15.27.9(D)(1) NMAC]

V. Anticipated Schedule: Provide the following information for each new or recompleted well or set of wells proposed to be drilled or proposed to be recompleted from a single well pad or connected to a central delivery point.

Well Name	API	Spud Date	TD Reached Date	Completion Commencement Date	Initial Flow Back Date	First Production Date
JAKKU 36 FED COM 111H	TBD		<u>TBD</u>	<u>TBD</u>	<u>TBD</u>	<u>TBD</u>
JAKKU 36 FED COM 112H	TBD		<u>TBD</u>	<u>TBD</u>	<u>TBD</u>	<u>TBD</u>
JAKKU 36 FED COM 113H	TBD		<u>TBD</u>	<u>TBD</u>	<u>TBD</u>	<u>TBD</u>
JAKKU 36 FED COM 114H	TBD		<u>TBD</u>	<u>TBD</u>	<u>TBD</u>	<u>TBD</u>
JAKKU 36 FED COM 131H	TBD		<u>TBD</u>	<u>TBD</u>	<u>TBD</u>	<u>TBD</u>
JAKKU 36 FED COM 132H	TBD		<u>TBD</u>	<u>TBD</u>	<u>TBD</u>	<u>TBD</u>
JAKKU 36 FED COM 133H	TBD		<u>TBD</u>	<u>TBD</u>	<u>TBD</u>	<u>TBD</u>
JAKKU 36 FED COM 134H	TBD		<u>TBD</u>	<u>TBD</u>	<u>TBD</u>	<u>TBD</u>

VI. Separation Equipment: ☒ Attach a complete description of how Operator will size separation equipment to optimize gas capture.

VII. Operational Practices: ☒ Attach a complete description of the actions Operator will take to comply with the requirements of Subsection A through F of 19.15.27.8 NMAC.

VIII. Best Management Practices: ☒ Attach a complete description of Operator's best management practices to minimize venting during active and planned maintenance.

Section 2 – Enhanced Plan **EFFECTIVE APRIL 1, 2022**

Beginning April 1, 2022, an operator that is not in compliance with its statewide natural gas capture requirement for the applicable reporting area must complete this section.

☒ Operator certifies that it is not required to complete this section because Operator is in compliance with its statewide natural gas capture requirement for the applicable reporting area.

IX. Anticipated Natural Gas Production:

Well	API	Anticipated Average Natural Gas Rate MCF/D	Anticipated Volume of Natural Gas for the First Year MCF

X. Natural Gas Gathering System (NGGS):

Operator	System	ULSTR of Tie-in	Anticipated Gathering Start Date	Available Maximum Daily Capacity of System Segment Tie-in

XI. Map. ☐ Attach an accurate and legible map depicting the location of the well(s), the anticipated pipeline route(s) connecting the production operations to the existing or planned interconnect of the natural gas gathering system(s), and the maximum daily capacity of the segment or portion of the natural gas gathering system(s) to which the well(s) will be connected.

XII. Line Capacity. The natural gas gathering system ☐ will ☐ will not have capacity to gather 100% of the anticipated natural gas production volume from the well prior to the date of first production.

XIII. Line Pressure. Operator ☐ does ☐ does not anticipate that its existing well(s) connected to the same segment, or portion, of the natural gas gathering system(s) described above will continue to meet anticipated increases in line pressure caused by the new well(s).

☐ Attach Operator's plan to manage production in response to the increased line pressure.

XIV. Confidentiality: ☐ Operator asserts confidentiality pursuant to Section 71-2-8 NMSA 1978 for the information provided in Section 2 as provided in Paragraph (2) of Subsection D of 19.15.27.9 NMAC, and attaches a full description of the specific information for which confidentiality is asserted and the basis for such assertion.

Section 3 - Certifications

Effective May 25, 2021

Operator certifies that, after reasonable inquiry and based on the available information at the time of submittal:

☒ Operator will be able to connect the well(s) to a natural gas gathering system in the general area with sufficient capacity to transport one hundred percent of the anticipated volume of natural gas produced from the well(s) commencing on the date of first production, taking into account the current and anticipated volumes of produced natural gas from other wells connected to the pipeline gathering system; or

☐ Operator will not be able to connect to a natural gas gathering system in the general area with sufficient capacity to transport one hundred percent of the anticipated volume of natural gas produced from the well(s) commencing on the date of first production, taking into account the current and anticipated volumes of produced natural gas from other wells connected to the pipeline gathering system.

If Operator checks this box, Operator will select one of the following:

Well Shut-In. ☐ Operator will shut-in and not produce the well until it submits the certification required by Paragraph (4) of Subsection D of 19.15.27.9 NMAC; or

Venting and Flaring Plan. ☐ Operator has attached a venting and flaring plan that evaluates and selects one or more of the potential alternative beneficial uses for the natural gas until a natural gas gathering system is available, including:

- (a) power generation on lease;
- (b) power generation for grid;
- (c) compression on lease;
- (d) liquids removal on lease;
- (e) reinjection for underground storage;
- (f) reinjection for temporary storage;
- (g) reinjection for enhanced oil recovery;
- (h) fuel cell production; and
- (i) other alternative beneficial uses approved by the division.

Section 4 - Notices

1. If, at any time after Operator submits this Natural Gas Management Plan and before the well is spud:

(a) Operator becomes aware that the natural gas gathering system it planned to connect the well(s) to has become unavailable or will not have capacity to transport one hundred percent of the production from the well(s), no later than 20 days after becoming aware of such information, Operator shall submit for OCD's approval a new or revised venting and flaring plan containing the information specified in Paragraph (5) of Subsection D of 19.15.27.9 NMAC; or

(b) Operator becomes aware that it has, cumulatively for the year, become out of compliance with its baseline natural gas capture rate or natural gas capture requirement, no later than 20 days after becoming aware of such information, Operator shall submit for OCD's approval a new or revised Natural Gas Management Plan for each well it plans to spud during the next 90 days containing the information specified in Paragraph (2) of Subsection D of 19.15.27.9 NMAC, and shall file an update for each Natural Gas Management Plan until Operator is back in compliance with its baseline natural gas capture rate or natural gas capture requirement.

2. OCD may deny or conditionally approve an APD if Operator does not make a certification, fails to submit an adequate venting and flaring plan which includes alternative beneficial uses for the anticipated volume of natural gas produced, or if OCD determines that Operator will not have adequate natural gas takeaway capacity at the time a well will be spud.

I certify that, after reasonable inquiry, the statements in and attached to this Natural Gas Management Plan are true and correct to the best of my knowledge and acknowledge that a false statement may be subject to civil and criminal penalties under the Oil and Gas Act.

Signature:
Printed Name: Jennifer Elrod
Title: Sr. Regulatory Analyst
E-mail Address: jennifer.elrod@permianres.com
Date: 6/25/24
Phone: 940-452-6214
OIL CONSERVATION DIVISION (Only applicable when submitted as a standalone form)
Approved By:
Title:
Approval Date:
Conditions of Approval:

NATURAL GAS MANAGEMENT PLAN DESCRIPTIONS

VI. Separation Equipment:

Permian utilizes a production forecast from our Reservoir Engineering team to appropriately size each permanent, 3-phase separator and heater treater utilized for production operations. Our goal is to maintain 5 minutes of retention time in the test vessel and 20 minutes in the heater treater at peak production rates. The gas produced is routed from the separator to the gas sales line.

VII. Operational Practices:

Drilling

During Permian's drilling operations it is uncommon for venting or flaring to occur. If flaring is needed due to safety concerns, gas will be routed to a flare and volumes will be estimated.

Flowback

During completion/recompletion flowback operations, after separation flowback begins and as soon as it is technically feasible, Permian routes gas through a permanent separator and the controlled facility where the gas is either sold or flared through a high-pressure flare if needed.

Production

Per 19.15.27.8.D, Permian's facilities are designed to minimize waste. Our produced gas will only be vented or flared in an emergency or malfunction situation, except as allowed for normal operations noted in 19.15.27.8.D(2) & (4). All gas that is flared is metered. All gas that may be vented will be estimated.

Performance Standards

Permian utilizes a production forecast from our Reservoir Engineering team to appropriately size each permanent, 3-phase separator and heater treater utilized for production operations.

All of Permian's permanent storage tanks associated with production operations which are routed to a flare or control device are equipped with an automatic gauging system.

All of Permian's flare stacks, both currently installed and for future installation, are:

- 1) Appropriately sized and designed to ensure proper combustion efficiency.
- 2) Equipped with an automatic ignitor or continuous pilot.
- 3) Anchored and located at least 100 feet from the well and storage tanks.

Permian's field operations and HSE teams have implemented an AVO inspection schedule that adheres to the requirements of 19.15.27.8.E(5).

All of our operations and facilities are designed to minimize waste. We routinely employ the following methods and practices:

- Closed loop systems
- Enclosed and properly sized tanks.

- Vapor recovery units to maximize recovery of low-pressure gas streams and potential unauthorized emissions.
- Low-emitting or electric engines whenever practical
- Combustors and flare stacks in the event of a malfunction or emergency
- Routine facility inspections to identify leaking components, functioning control devices, such as flares and combustors, and repair / replacement of malfunctioning components where applicable.

Measurement or Estimation

Permian measures or estimates the volumes of natural gas vented, flared and/or beneficially used for all of our drilling, completing, and producing wells. We utilize accepted industry standards and methodology which can be independently verified. Annual GOR testing is completed on our wells and will be submitted as required by the NMOCD. None of our equipment is designed to allow diversion around metering elements except during inspection, maintenance, and repair operations.

VIII. Best Management Practices:

Permian utilizes the following BMPs to minimize venting during active and planned maintenance activities:

- Use a closed-loop process wherever possible during planned maintenance activities, such as blowdowns, liquid removal, and work over operations.
- Employ low-emitting or electric engines for equipment, such as compressors.
- Adhere to a strict preventative maintenance program which includes routine facility inspections, identification of component malfunctions, and repairing or replacing components such as hatches, seals, valves, etc. where applicable.
- Utilize vapor recovery units (VRU's) to maximize recovery of volumes of low-pressure gas streams and potential unauthorized emissions.
- Route low pressure gas and emissions streams to a combustion device to prevent venting where necessary.

Sante Fe Main Office
Phone: (505) 476-3441

General Information
Phone: (505) 629-6116

Online Phone Directory
<https://www.emnrd.nm.gov/ocd/contact-us>

State of New Mexico
Energy, Minerals and Natural Resources
Oil Conservation Division
1220 S. St Francis Dr.
Santa Fe, NM 87505

CONDITIONS

Action 416228

CONDITIONS

Operator: Permian Resources Operating, LLC 300 N. Marienfeld St Ste 1000 Midland, TX 79701	OGRID: 372165
	Action Number: 416228
	Action Type: [C-101] BLM - Federal/Indian Land Lease (Form 3160-3)

CONDITIONS

Created By	Condition	Condition Date
jelrod32	Cement is required to circulate on both surface and intermediate1 strings of casing.	1/1/2025
jelrod32	If cement does not circulate on any string, a Cement Bond Log (CBL) is required for that string of casing.	1/1/2025
ward.rikala	Notify the OCD 24 hours prior to casing & cement.	1/27/2025
ward.rikala	File As Drilled C-102 and a directional Survey with C-104 completion packet.	1/27/2025
ward.rikala	Once the well is spud, to prevent ground water contamination through whole or partial conduits from the surface, the operator shall drill without interruption through the fresh water zone or zones and shall immediately set in cement the water protection string.	1/27/2025
ward.rikala	Oil base muds are not to be used until fresh water zones are cased and cemented providing isolation from the oil or diesel. This includes synthetic oils. Oil based mud, drilling fluids and solids must be contained in a steel closed loop system.	1/27/2025