



U.S. Department of the Interior  
Bureau of Land Management

## Application for Permit to Drill

### APD Package Report

Date Printed:

APD ID:	Well Status:
APD Received Date:	Well Name:
Operator:	Well Number:

### APD Package Report Contents

- Form 3160-3
- Operator Certification Report
- Application Report
- Application Attachments
  - Well Plat: 1 file(s)
- Drilling Plan Report
- Drilling Plan Attachments
  - Blowout Prevention Choke Diagram Attachment: 2 file(s)
  - Blowout Prevention BOP Diagram Attachment: 1 file(s)
  - Casing Design Assumptions and Worksheet(s): 6 file(s)
  - Hydrogen sulfide drilling operations plan: 1 file(s)
  - Proposed horizontal/directional/multi-lateral plan submission: 2 file(s)
  - Other Facets: 3 file(s)
  - Other Variances: 2 file(s)
- SUPO Report
- SUPO Attachments
  - Existing Road Map: 1 file(s)
  - New Road Map: 1 file(s)
  - Attach Well map: 1 file(s)
  - Production Facilities map: 3 file(s)
  - Water source and transportation map: 1 file(s)
  - Construction Materials source location attachment: 1 file(s)
  - Well Site Layout Diagram: 1 file(s)
  - Recontouring attachment: 3 file(s)
  - Other SUPO Attachment: 1 file(s)
- PWD Report
- PWD Attachments
  - None

- Bond Report
- Bond Attachments
  - None



## INSTRUCTIONS

**GENERAL:** This form is designed for submitting proposals to perform certain well operations, as indicated on Federal and Indian lands and leases for action by appropriate Federal agencies, pursuant to applicable Federal laws and regulations. Any necessary special instructions concerning the use of this form and the number of copies to be submitted, particularly with regard to local, area, or regional procedures and practices, either are shown below or will be issued by, or may be obtained from local Federal offices.

**ITEM I:** If the proposal is to redrill to the same reservoir at a different subsurface location or to a new reservoir, use this form with appropriate notations. Consult applicable Federal regulations concerning subsequent work proposals or reports on the well.

**ITEM 4:** Locations on Federal or Indian land should be described in accordance with Federal requirements. Consult local Federal offices for specific instructions.

**ITEM 14:** Needed only when location of well cannot readily be found by road from the land or lease description. A plat, or plats, separate or on the reverse side, showing the roads to, and the surveyed location of, the well, and any other required information, should be furnished when required by Federal agency offices.

**ITEMS 15 AND 18:** If well is to be, or has been directionally drilled, give distances for subsurface location of hole in any present or objective productive zone.

**ITEM 22:** Consult applicable Federal regulations, or appropriate officials, concerning approval of the proposal before operations are started.

**ITEM 24:** If the proposal will involve hydraulic fracturing operations, you must comply with 43 CFR 3162.3-3, including providing information about the protection of usable water. Operators should provide the best available information about all formations containing water and their depths. This information could include data and interpretation of resistivity logs run on nearby wells. Information may also be obtained from state or tribal regulatory agencies and from local BLM offices.

## NOTICES

The Privacy Act of 1974 and regulation in 43 CFR 2.48( d) provide that you be furnished the following information in connection with information required by this application.

**AUTHORITY:** 30 U.S.C. 181 et seq., 25 U.S.C. 396; 43 CFR 3160

**PRINCIPAL PURPOSES:** The information will be used to: (1) process and evaluate your application for a permit to drill a new oil, gas, or service well or to reenter a plugged and abandoned well; and (2) document, for administrative use, information for the management, disposal and use of National Resource Lands and resources including (a) analyzing your proposal to discover and extract the Federal or Indian resources encountered; (b) reviewing procedures and equipment and the projected impact on the land involved; and (c) evaluating the effects of the proposed operation on the surface and subsurface water and other environmental impacts.

**ROUTINE USE:** Information from the record and/or the record will be transferred to appropriate Federal, State, and local or foreign agencies, when relevant to civil, criminal or regulatory investigations or prosecution, in connection with congressional inquiries and for regulatory responsibilities.

**EFFECT OF NOT PROVIDING INFORMATION:** Filing of this application and disclosure of the information is mandatory only if you elect to initiate a drilling or reentry operation on an oil and gas lease.

The Paperwork Reduction Act of 1995 requires us to inform you that:

The BLM connects this information to a new evaluation of the technical, safety, and environmental factors involved with drilling for oil and/or gas on Federal and Indian oil and gas leases. This information will be used to analyze and approve applications. Response to this request is mandatory only if the operator elects to initiate drilling or reentry operations on an oil and gas lease. The BLM would like you to know that you do not have to respond to this or any other Federal agency-sponsored information collection unless it displays a currently valid OMB control number.

**BURDEN HOURS STATEMENT:** Public reporting burden for this form is estimated to average 8 hours per response, including the time for reviewing instructions, gathering and maintaining data, and completing and reviewing the form. Direct comments regarding the burden estimate or any other aspect of this form to U.S. Department of the Interior, Bureau of Land Management (1004-0137), Bureau Information Connection Clearance Officer (WO-630), 1849 C Street, N.W., Mail Stop 401 LS, Washington, D.C. 20240.

## Additional Operator Remarks

### Location of Well

0. SHL: NWNW / 488 FNL / 1062 FWL / TWSP: 20S / RANGE: 30E / SECTION: 11 / LAT: 32.593647 / LONG: -103.947802 ( TVD: 0 feet, MD: 0 feet )  
PPP: NENE / 671 FSL / 0 FWL / TWSP: 20S / RANGE: 30E / SECTION: 9 / LAT: 32.593278 / LONG: -103.968527 ( TVD: 8173 feet, MD: 13792 feet )  
PPP: NWNW / 666 FNL / 1327 FWL / TWSP: 20S / RANGE: 30E / SECTION: 10 / LAT: 32.59326 / LONG: -103.964219 ( TVD: 8173 feet, MD: 12465 feet )  
PPP: NENE / 660 FNL / 100 FEL / TWSP: 20S / RANGE: 30E / SECTION: 10 / LAT: 32.593208 / LONG: -103.951581 ( TVD: 8173 feet, MD: 8573 feet )  
BHL: NWNW / 660 FNL / 10 FWL / TWSP: 20S / RANGE: 30E / SECTION: 9 / LAT: 32.5933456 / LONG: -103.985606 ( TVD: 8173 feet, MD: 18714 feet )

### BLM Point of Contact

Name: JANET D ESTES  
Title: ADJUDICATOR  
Phone: (575) 234-6233  
Email: JESTES@BLM.GOV

CONFIDENTIAL

**Review and Appeal Rights**

A person contesting a decision shall request a State Director review. This request must be filed within 20 working days of receipt of the Notice with the appropriate State Director (see 43 CFR 3165.3). The State Director review decision may be appealed to the Interior Board of Land Appeals, 801 North Quincy Street, Suite 300, Arlington, VA 22203 (see 43 CFR 3165.4). Contact the above listed Bureau of Land Management office for further information.

CONFIDENTIAL

**PECOS DISTRICT  
SURFACE USE  
CONDITIONS OF APPROVAL**

OPERATOR'S NAME:	CENTENNIEL RESOURCES PRODUCTION, LLC
LEASE NO.:	NMNM06781, NMNM138847, NMNM114354, NMNM135240
COUNTY:	Eddy County, New Mexico

Wells:

**Michelada 5 West Well Pad**

Michelada 5 Fed Com 121H  
 Surface Hole Location: 427 feet from north line (FNL) and 1613 feet from west line (FEL), Section 5, T. 20 S., R. 30 E.  
 Bottom Hole Location: 660 feet FNL and 10 feet FEL, Section 3, T. 20 S, R 30 E.

Michelada 5 Fed Com 122H

Surface Hole Location: 435 feet FNL and 1645 feet FEL, Section 5, T. 20 S., R. 30 E.  
 Bottom Hole Location: 1980 feet FNL and 10 feet FEL, Section 3, T. 20 S, R 30 E.

Michelada 5 Fed Com 131H

Surface Hole Location: 411 feet FNL and 1549 feet from west line (FWL), Section 5, T. 20 S., R. 30 E.  
 Bottom Hole Location: 990 feet FNL and 10 feet FEL, Section 3, T. 20 S, R 30 E.

Michelada 5 Fed Com 132H

Surface Hole Location: 419 feet FNL and 1581 feet FWL, Section 5, T. 20 S., R. 30 E.  
 Bottom Hole Location: 2310 feet FNL and 10 feet FEL, Section 3, T. 20 S, R 30 E.

**Mezcal 10 North Well Pad**

Mezcal 10 Fed Com 121H  
 Surface Hole Location: 488 feet FNL and 1062 feet FWL, Section 11, T. 20 S., R. 30 E.  
 Bottom Hole Location: 660 feet FNL and 10 feet FWL, Section 9, T. 20 S, R 30 E.

Mezcal 10 Fed Com 131H

Surface Hole Location: 497 feet FNL and 1091 feet FWL, Section 11, T. 20 S., R. 30 E.  
 Bottom Hole Location: 990 feet FNL and 10 feet FWL, Section 9, T. 20 S, R 30 E.

Mezcal 10 Fed Com 132H

Surface Hole Location: TBD, Section 11, T. 20 S., R. 30 E.  
 Bottom Hole Location: TBD, Section 9, T. 20 S, R 30 E.

Mezcal 10 Fed Com 133H

Surface Hole Location: 516 feet FNL and 1148 feet FWL, Section 11, T. 20 S., R. 30 E.  
 Bottom Hole Location: 1650 feet FSL and 10 feet FWL, Section 9, T. 20 S, R 30 E.

Mezcal 10 Fed Com 134H

Surface Hole Location: 525 feet FNL and 1177 feet FWL, Section 11, T. 20 S., R. 30 E.  
 Bottom Hole Location: 330 feet FSL and 10 feet FWL, Section 9, T. 20 S, R 30 E.

Michelada 3 Fed Com 123H

Surface Hole Location: 410 feet FNL and 1144 feet FWL, Section 11, T. 20 S., R. 30 E.  
 Bottom Hole Location: 1980 feet FSL and 2560 feet FEL, Section 5, T. 20 S, R 30 E.

Michelada 3 Fed Com 124H

Surface Hole Location: 400 feet FNL and 1113 feet FWL, Section 11, T. 20 S., R. 30 E.  
Bottom Hole Location: 660 feet FSL and 2560 feet FEL, Section 5, T. 20 S, R 30 E.

Michelada 3 Fed Com 133H

Surface Hole Location: 430 feet FNL and 1207 feet FWL, Section 11, T. 20 S., R. 30 E.  
Bottom Hole Location: 1650 feet FSL and 2560 feet FEL, Section 5, T. 20 S, R 30 E.

Michelada 3 Fed Com 134H

Surface Hole Location: 420 feet FNL and 1176 feet FWL, Section 11, T. 20 S., R. 30 E.  
Bottom Hole Location: 330 feet FSL and 2560 feet FEL, Section 5, T. 20 S, R 30 E.

**Mezcal 10 South Well Pad**

Mezcal 10 Fed Com 122H

Surface Hole Location: 1128 feet FSL and 1302 feet FWL, Section 11, T. 20 S., R. 30 E.  
Bottom Hole Location: 1980 feet FNL and 10 feet FWL, Section 9, T. 20 S, R 30 E.

Mezcal 10 Fed Com 123H

Surface Hole Location: 1111 feet FSL and 1277 feet FWL, Section 11, T. 20 S., R. 30 E.  
Bottom Hole Location: 1980 feet FSL and 10 feet FWL, Section 9, T. 20 S, R 30 E.

Mezcal 10 Fed Com 124H

Surface Hole Location: 1094 feet FSL and 1253 feet FWL, Section 11, T. 20 S., R. 30 E.  
Bottom Hole Location: 660 feet FSL and 10 feet FWL, Section 9, T. 20 S, R 30 E.

**TABLE OF CONTENTS**

- 1. GENERAL PROVISIONS .....5
  - 1.1. ARCHAEOLOGICAL, PALEONTOLOGY & HISTORICAL SITES .....5
  - 1.2. RANGELAND RESOURCES .....5
    - 1.2.1. Cattleguards .....5
    - 1.2.2. Fence Requirement .....6
    - 1.2.3. Livestock Watering Requirement .....6
  - 1.3. NOXIOUS WEEDS .....6
    - 1.3.1 African Rue (Peganum harmala) .....6
  - 1.4. LIGHT POLLUTION .....6
    - 1.4.1. Downfacing .....6
    - 1.4.2. Shielding .....6
    - 1.4.3. Lighting Color .....6
- 2. SPECIAL REQUIREMENTS .....7
  - 2.1. CAVE/KARST .....7
    - 2.1.1. General Construction .....7
    - 2.1.2. Pad Construction .....7
    - 2.1.3. Road Construction .....7
    - 2.1.4. Buried Pipeline/Cable Construction .....8
    - 2.1.5. Powerline Construction .....8
    - 2.1.6. Surface Flowlines Installation .....8
    - 2.1.7. Production Mitigation .....8
    - 2.1.8. Residual and Cumulative Mitigation .....8
    - 2.1.9. Plugging and Abandonment Mitigation .....8
  - 2.3 SPECIAL STATUS PLANT SPECIES .....7
  - 2.4 VISUAL RESOURCE MANAGEMENT .....8
    - 2.5.1 VRM IV .....8
    - 2.5.2 VRM III Facility Requirement .....8
- 3. CONSTRUCTION REQUIREMENTS .....9
  - 3.1 CONSTRUCTION NOTIFICATION .....9
  - 3.2 TOPSOIL .....9
  - 3.3 CLOSED LOOP SYSTEM .....9
  - 3.4 FEDERAL MINERAL PIT .....9
  - 3.5 WELL PAD & SURFACING .....9
  - 3.6 EXCLOSURE FENCING (CELLARS & PITS) .....9
  - 3.7 ON LEASE ACCESS ROAD .....10
    - 3.7.1 Road Width .....10

- 3.7.2 Surfacing ..... 10
- 3.7.3 Crowning ..... 10
- 3.7.4 Ditching ..... 10
- 3.7.5 Turnouts ..... 10
- 3.7.6 Drainage ..... 10
- 3.7.7 Public Access ..... 11
- 4. PIPELINES ..... 13
  - 4.1 BURIED PIPELINES ..... 13
  - 4.2 RANGLAND MITIGATION FOR PIPELINES ..... 15
    - 4.5.1 Fence Requirement ..... 15
    - 4.5.2 Cattleguards ..... 15
    - 4.5.3 Livestock Watering Requirement ..... 15
- 5. OVERHEAD ELECTRIC LINES ..... 16
- 6. PRODUCTION (POST DRILLING) ..... 17
  - 5.1 WELL STRUCTURES & FACILITIES ..... 17
    - 5.1.1 Placement of Production Facilities ..... 17
    - 5.1.2 Exclosure Netting (Open-top Tanks) ..... 17
    - 5.1.3. Chemical and Fuel Secondary Containment and Exclosure Screening ..... 17
    - 5.1.4. Open-Vent Exhaust Stack Exclosures ..... 18
    - 5.1.5. Containment Structures ..... 18
- 7. RECLAMATION ..... 18
  - 6.1 ROAD AND SITE RECLAMATION ..... 18
  - 6.2 EROSION CONTROL ..... 18
  - 6.3 INTERIM RECLAMATION ..... 18
  - 6.4 FINAL ABANDONMENT & RECLAMATION ..... 19
  - 6.5 SEEDING TECHNIQUES ..... 19
  - 6.6 SOIL SPECIFIC SEED MIXTURE ..... 19

## 1. GENERAL PROVISIONS

The failure of the operator to comply with these requirements may result in the assessment of liquidated damages or penalties pursuant to 43 CFR 3163.1 or 3163.2. A copy of these conditions of approval shall be present on the location during construction, drilling and reclamation activity. Any request for a variance shall be submitted to the Authorized Officer on Form 3160-5, Sundry Notices and Report on Wells.

### 1.1. ARCHAEOLOGICAL, PALEONTOLOGY & HISTORICAL SITES

Any cultural resource (historic or prehistoric site or object) discovered by the operator, or any person working on the operator's behalf, on the public or federal land shall be immediately reported to the Authorized Officer. The operator shall suspend all operations in the immediate area (within 100ft) of such discovery until written authorization to proceed is issued by the Authorized Officer. An evaluation of the discovery will be made by the Authorized Officer, in conjunction with a BLM Cultural Resource Specialist, to determine appropriate actions to prevent the loss of significant scientific values. The operator shall be responsible for the cost of evaluation and any decision as to the proper mitigation measures will be made by the Authorized Officer after consulting with the operator.

Traditional Cultural Properties (TCPs) are protected by NHPA as codified in 36 CFR 800 for possessing traditional, religious, and cultural significance tied to a certain group of individuals. Though there are currently no designated TCPs within the project area or within a mile of the project area, but it is possible for a TCP to be designated after the approval of this project. **If a TCP is designated in the project area after the project's approval, the BLM Authorized Officer will notify the operator of the following conditions and the duration for which these conditions are required.**

1. Temporary halting of all construction, drilling, and production activities to lower noise.
2. Temporary shut-off of all artificial lights at night.

The operator is hereby obligated to comply with procedures established in the Native American Graves Protection and Repatriation Act (NAGPRA), specifically NAGPRA Subpart B regarding discoveries, to protect human remains, associated funerary objects, sacred objects, and objects of cultural patrimony discovered during project work. If any human skeletal remains, funerary objects, sacred objects, or objects of cultural patrimony are discovered at any time during construction, all construction activities shall halt and a BLM-CFO Authorized Officer will be notified immediately. The BLM will then be required to be notified, in writing, within 24 hours of the discovery. The written notification should include the geographic location by county and state, the contents of the discovery, and the steps taken to protect said discovery. You must also include any potential threats to the discovery and a conformation that all activity within 100ft of the discovery has ceased and work will not resume until written certification is issued. All work on the entire project must halt for a minimum of 3 days and work cannot resume until an Authorized Officer grants permission to do so.

Any paleontological resource discovered by the operator, or any person working on the operator's behalf, on public or Federal land shall be immediately reported to the Authorized Officer. The operator shall suspend all operations in the immediate area of such discovery until written authorization to proceed is issued by the Authorized Officer. The operator will be responsible for the cost of evaluation and any decision as to the proper mitigation measures will be made by the Authorized Officer after consulting with the operator.

### 1.2. RANGELAND RESOURCES

#### 1.2.1. Cattleguards

Where a permanent cattleguard is approved, an appropriately sized cattleguard(s) sufficient to carry out the project shall be installed and maintained at fence crossing(s). Any existing cattleguard(s) on the access road shall be repaired or replaced if they are damaged or have deteriorated beyond practical use. The operator shall be responsible for the condition of the existing cattleguard(s) that are in place and are utilized during lease operations. A gate shall be constructed on one side of the cattleguard and fastened securely to H-braces.

### 1.2.2. Fence Requirement

Where entry granted across a fence line, the fence must be braced and tied off on both sides of the passageway prior to cutting. Once the work is completed, the fence will be restored to its prior condition, or better. The operator shall notify the private surface landowner or the grazing allotment holder prior to crossing any fence(s).

### 1.2.3. Livestock Watering Requirement

Any damage to structures that provide water to livestock throughout the life of the well, caused by operations from the well site, must be immediately corrected by the operator. The operator must notify the BLM office (575-234-5972) and the private surface landowner or the grazing allotment holder if any damage occurs to structures that provide water to livestock.

## 1.3. NOXIOUS WEEDS

The operator shall be held responsible if noxious weeds become established within the areas of operations. Weed control shall be required on the disturbed land where noxious weeds exist, which includes the roads, pads, associated pipeline corridor, and adjacent land affected by the establishment of weeds due to this action. The operator shall consult with the Authorized Officer for acceptable weed control methods, which include following EPA, New Mexico Department of Agriculture, and BLM requirements and policies.

### 1.3.1 African Rue (*Peganum harmala*)

**Spraying:** The spraying of African Rue must be completed by a licensed or certified applicator. In order to attempt to kill or remove African Rue the proper mix of chemical is needed. The mix consists of 2% Arsenal (Imazapyr) and 2% Roundup (Glyphosate) along with a nonionic surfactant. Any other chemicals or combinations shall be approved by the BLM Noxious Weeds Coordinator prior to treatment. African Rue shall be sprayed in connection to any dirt working activities or disturbances to the site being sprayed. Spraying of African Rue shall be done on immature plants at initial growth through flowering and mature plants between budding and flowering stages. Spraying shall not be conducted after flowering when plant is fruiting. This will ensure optimal intake of chemical and decrease chances of developing herbicide resistance. After spraying, the operator or necessary parties must contact the Carlsbad Field Office to inspect the effectiveness of the application treatment to the plant species. No ground disturbing activities can take place until the inspection by the authorized officer is complete. The operator may contact the Environmental Protection Department or the BLM Noxious Weed Coordinator at (575) 234-5972 or BLM\_NM\_CFO\_NoxiousWeeds@blm.gov.

**Management Practices:** In addition to spraying for African Rue, good management practices should be followed. All equipment should be washed off using a power washer in a designated containment area. The containment area shall be bermed to allow for containment of the seed to prevent it from entering any open areas of the nearby landscape. The containment area shall be excavated near or adjacent to the well pad at a depth of three feet and just large enough to get equipment inside it to be washed off. This will allow all seeds to be in a centrally located area that can be treated at a later date if the need arises.

## 1.4. LIGHT POLLUTION

### 1.4.1. Downfacing

All permanent lighting will be pointed straight down at the ground in order to prevent light spill beyond the edge of approved surface disturbance.

### 1.4.2. Shielding

All permanent lighting will use full cutoff luminaires, which are fully shielded (i.e., not emitting direct or indirect light above an imaginary horizontal plane passing through the lowest part of the light source).

### 1.4.3. Lighting Color

Lighting shall be 3,500 Kelvin or less (Warm White) except during drilling, completion, and workover operations. No bluish-white lighting shall be used in permanent outdoor lighting.

## 2. SPECIAL REQUIREMENTS

### 2.1. CAVE/KARST

#### 2.1.1. General Construction

- No blasting
- The BLM, Carlsbad Field Office, will be informed immediately if any subsurface drainage channels, cave passages, or voids are penetrated during construction, and no additional construction shall occur until clearance has been issued by the Authorized Officer.
- All linear surface disturbance activities will avoid sinkholes and other karst features to lessen the possibility of encountering near surface voids during construction, minimize changes to runoff, and prevent untimely leaks and spills from entering the karst drainage system.
- This is a sensitive area and all spills or leaks will be reported to the BLM immediately for their immediate and proper treatment, as defined in NTL 3A for Major Undesirable Events.

#### 2.1.2. Pad Construction

- The pad will be constructed and leveled by adding the necessary fill and caliche. No blasting will be used for any construction or leveling activities.
- The entire perimeter of the well pad will be bermed to prevent oil, salt, and other chemical contaminants from leaving the well pad.
- The compacted berm shall be constructed at a minimum of 12 inches high with impermeable mineral material (e.g., caliche).
- No water flow from the uphill side(s) of the pad shall be allowed to enter the well pad.
- The topsoil stockpile shall be located outside the bermed well pad.
- Topsoil, either from the well pad or surrounding area, shall not be used to construct the berm.
- No storm drains, tubing or openings shall be placed in the berm.
- If fluid collects within the bermed area, the fluid must be vacuumed into a safe container and disposed of properly at a state approved facility.
- The integrity of the berm shall be maintained around the surfaced pad throughout the life of the well and around the downsized pad after interim reclamation has been completed.
- Any access road entering the well pad shall be constructed so that the integrity of the berm height surrounding the well pad is not compromised (i.e. an access road crossing the berm cannot be lower than the berm height).
- Following a rain event, all fluids will be vacuumed off of the pad and hauled off-site and disposed at a proper disposal facility.

#### 2.1.3. Road Construction

- Turnout ditches and drainage leadoffs will not be constructed in such a manner as to alter the natural flow of water into or out of cave or karst features.
- Special restoration stipulations or realignment may be required if subsurface features are discovered during construction.

**2.1.4. Buried Pipeline/Cable Construction**

- Rerouting of the buried line(s) may be required if a subsurface void is encountered during construction to minimize the potential subsidence/collapse of the feature(s) as well as the possibility of leaks/spills entering the karst drainage system.

**2.1.5. Powerline Construction**

- Smaller powerlines will be routed around sinkholes and other karst features to avoid or lessen the possibility of encountering near surface voids and to minimize changes to runoff or possible leaks and spills from entering karst systems.
- Larger powerlines will adjust their pole spacing to avoid cave and karst features.
- Special restoration stipulations or realignment may be required if subsurface voids are encountered.

**2.1.6. Surface Flowlines Installation**

- Flowlines will be routed around sinkholes and other karst features to minimize the possibility of leaks/spills from entering the karst drainage system.

**2.1.7. Production Mitigation**

- Tank battery locations and facilities will be bermed and lined with a 20-mil thick permanent liner that has a 4 oz. felt backing, or equivalent, to prevent tears or punctures. Secondary containment holding capacity must be large enough to contain 1 ½ times the content of the largest tank or 24-hour production, whichever is greater (displaced volume from all tanks within the berms MUST be subtracted from total volume of containment in calculating holding capacity).
- Implementation of a leak detection system to provide an early alert to operators when a leak has occurred.
- Automatic shut off, check valves, or similar systems will be installed for pipelines and tanks to minimize the effects of catastrophic line failures used in production or drilling.

**2.1.8. Residual and Cumulative Mitigation**

The operator will perform annual pressure monitoring on all casing annuli. If the test results indicate a casing failure has occurred, contact a BLM Engineer immediately, and take remedial action to correct the problem.

**2.1.9. Plugging and Abandonment Mitigation**

Upon well abandonment in high cave karst areas, additional plugging conditions of approval may be required. The BLM will assess the situation and work with the operator to ensure proper plugging of the wellbore.

**2.3 VISUAL RESOURCE MANAGEMENT****2.5.1 VRM IV**

Above-ground structures including meter housing that are not subject to safety requirements are painted a flat non-reflective paint color, Carlsbad Canyon from the BLM Standard Environmental Color Chart (CC-001: June 2008).

**2.5.2 VRM III Facility Requirement**

Above-ground structures including meter housing that are not subject to safety requirements are painted a flat non-reflective paint color, Carlsbad Canyon from the BLM Standard Environmental Color Chart (CC-001: June 2008).

**Potash Resources**

Lessees must comply with the 2012 Secretarial Potash Order. The Order is designed to manage the efficient development of oil, gas, and potash resources. Section 6 of the Order provides general provisions which must be followed to minimize conflict between the industries and ensure the safety of operations.

To minimize impacts to potash resources, the proposed well is confined within the boundaries of the established Mezcal Drill Island.

### 3. CONSTRUCTION REQUIREMENTS

#### 3.1. CONSTRUCTION NOTIFICATION

The BLM shall administer compliance and monitor construction of the access road and well pad. Notify the Carlsbad Field Office at BLM\_NM\_CFO\_Construction\_Reclamation@blm.gov at least 3 working days prior to commencing construction of the access road and/or well pad.

When construction operations are being conducted on this well, the operator shall have the approved APD and COAs on the well site and they shall be made available upon request by the Authorized Officer.

#### 3.1 TOPSOIL

The operator shall strip the topsoil (the A horizon) from the entire well pad area and stockpile the topsoil along the edge of the well pad as depicted in the APD. No more than the top 6 inches of topsoil shall be removed. All the stockpiled topsoil will be redistributed over the interim reclamation areas. Topsoil shall not be used for berming the pad or facilities. For final reclamation, the topsoil shall be spread over the entire pad area for seeding preparation.

Other subsoil (the B horizon and below) stockpiles must be completely segregated from the topsoil stockpile. Large rocks or subsoil clods (not evident in the surrounding terrain) must be buried within the approved area for interim and final reclamation.

#### 3.2 CLOSED LOOP SYSTEM

Tanks are required for drilling operations: No reserve pits will be used for drill cuttings. The operator shall properly dispose of drilling contents at an authorized disposal site.

#### 3.3 FEDERAL MINERAL PIT

Payment shall be made to the BLM prior to removal of any federal mineral materials. Call the Carlsbad Field Office at (575) 234-5972.

#### 3.4 WELL PAD & SURFACING

Any surfacing material used to surface the well pad will be removed at the time of interim and final reclamation.

#### 3.5 EXCLOSURE FENCING (CELLARS & PITS)

The operator will install and maintain enclosure fencing for all open well cellars to prevent access to public, livestock, and large forms of wildlife before and after drilling operations until the well cellar is free of fluids and the operator initiates backfilling. (For examples of enclosure fencing design, refer to BLM's Oil and Gas Gold Book, Enclosure Fence Illustrations, Figure 1, Page 18.)

The operator will also install and maintain mesh netting for all open well cellars to prevent access to smaller wildlife before and after drilling operations until the well cellar is free of fluids and the operator. Use a maximum netting mesh size of 1 ½ inches. The netting must not have holes or gaps.

### 3.6 ON LEASE ACCESS ROAD

#### 3.6.1 Road Width

The access road shall have a driving surface that creates the smallest possible surface disturbance and does not exceed fourteen (14) feet in width. The maximum width of surface disturbance, when constructing the access road, shall not exceed twenty-five (25) feet.

#### 3.6.2 Surfacing

Surfacing material is not required on the new access road driving surface. If the operator elects to surface the new access road or pad, the surfacing material may be required to be removed at the time of reclamation.

Where possible, no improvements will be made on the unsurfaced access road other than to remove vegetation as necessary, road irregularities, safety issues, or to fill low areas that may sustain standing water.

The Authorized Officer reserves the right to require surfacing of any portion of the access road at any time deemed necessary. Surfacing may be required in the event the road deteriorates, erodes, road traffic increases, or it is determined to be beneficial for future field development. The surfacing depth and type of material will be determined at the time of notification.

#### 3.6.3 Crowning

Crowning shall be done on the access road driving surface. The road crown shall have a grade of approximately 2% (i.e., a 1" crown on a 14' wide road). The road shall conform to Figure 1; cross section and plans for typical road construction.

#### 3.6.4 Ditching

Ditching shall be required on both sides of the road.

#### 3.6.5 Turnouts


Vehicle turnouts shall be constructed on the road. Turnouts shall be intervisible with interval spacing distance less than 1000 feet. Turnouts shall conform to Figure 1; cross section and plans for typical road construction.

#### 3.7.6 Drainage

Drainage control systems shall be constructed on the entire length of road (e.g. ditches, sidehill out-sloping and in-sloping, leadoff ditches, culvert installation, and low water crossings).

A typical lead-off ditch has a minimum depth of 1 foot below and a berm of 6 inches above natural ground level. The berm shall be on the down-slope side of the lead-off ditch.

**Cross Section of a Typical Lead-off Ditch**

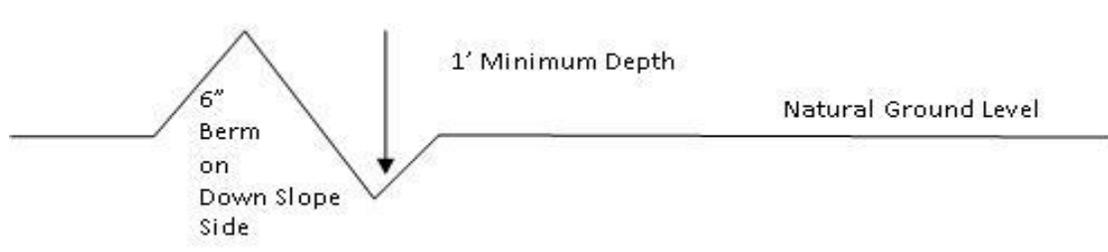

All lead-off ditches shall be graded to drain water with a 1 percent minimum to 3 percent maximum ditch slope. The spacing interval are variable for lead-off ditches and shall be determined according to the formula for spacing

intervals of lead-off ditches, but may be amended depending upon existing soil types and centerline road slope (in %);

### Formula for Spacing Interval of Lead-off Ditches

Example - On a 4% road slope that is 400 feet long, the water flow shall drain water into a lead-off ditch. Spacing interval shall be determined by the following formula:

$$400 \text{ foot road with } 4\% \text{ road slope: } \frac{400'}{4} + 100' = 200' \text{ lead-off ditch interval}$$

#### 3.7.7 Public Access

Public access on this road shall not be restricted by the operator without specific written approval granted by the Authorized Officer.

- Construction Steps**
1. Salvage topsoil
  2. Construct road
  3. Redistribute topsoil
  4. Revegetate slopes

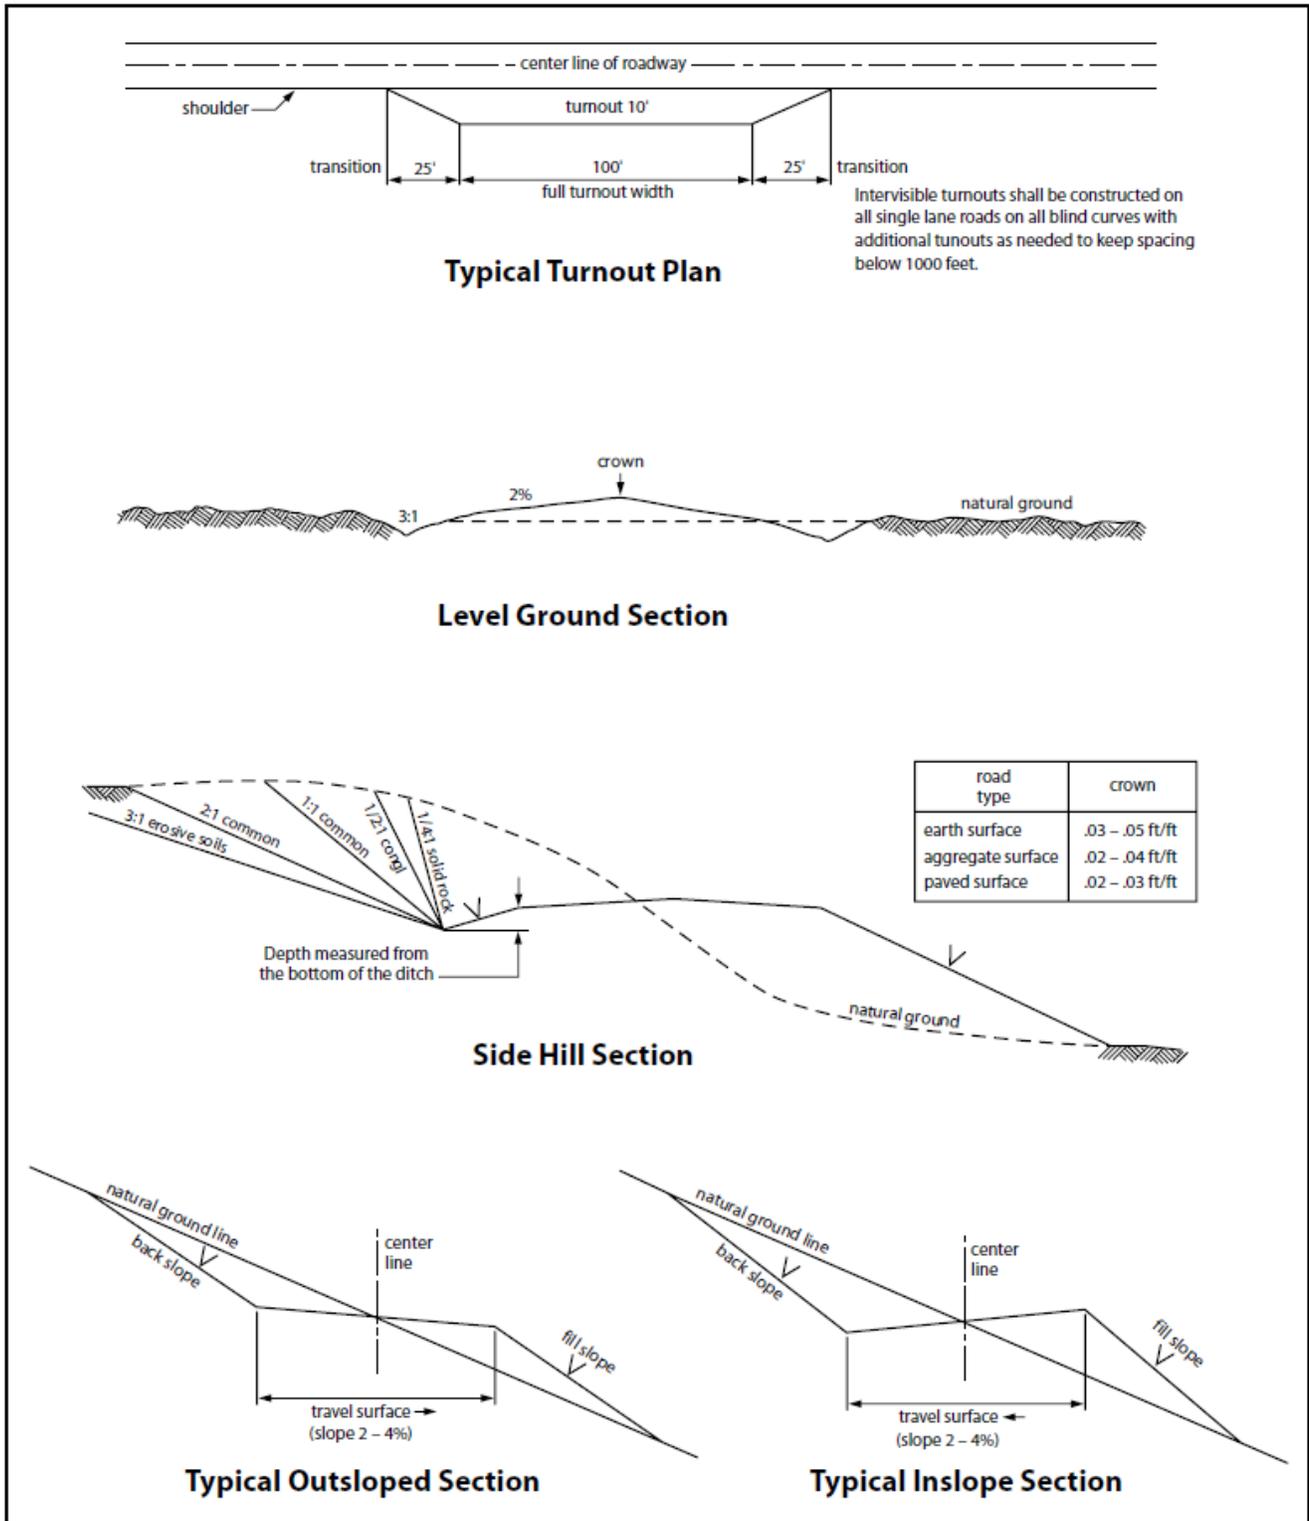


Figure 1. Cross-sections and plans for typical road sections representative of BLM resource or FS local and higher-class roads.

## 4. PIPELINES

- The BLM, Carlsbad Field Office, will be informed immediately if any subsurface drainage channels, passages, or voids are intersected by trenching, and no pipe will be laid in the trench at that point until clearance has been issued by the Authorized Officer.
- A leak detection plan **will be submitted to the BLM Carlsbad Field Office for approval** prior to pipeline installation. The method could incorporate gauges to detect pressure drops, siting valves and lines so they can be visually inspected periodically or installing electronic sensors to alarm when a leak is present. The leak detection plan will incorporate an automatic shut off system that will be installed for proposed pipelines to minimize the effects of an undesirable event.
- Regular monitoring is required to quickly identify leaks for their immediate and proper treatment.
- All spills or leaks will be reported to the BLM immediately for their immediate and proper treatment.

### 4.1 BURIED PIPELINES

A copy of the application (APD, or Sundry Notice) and attachments, including conditions of approval, survey plat and/or map, will be on location during construction. BLM personnel may request a copy of your permit during construction to ensure compliance with all stipulations.

Operator agrees to comply with the following stipulations to the satisfaction of the Authorized Officer:

1. The Operator shall indemnify the United States against any liability for damage to life or property arising from the occupancy or use of public lands under this APD.
2. The Operator shall comply with all applicable Federal laws and regulations existing or hereafter enacted or promulgated. In any event, the operator shall comply with the Toxic Substances Control Act of 1976 as amended, 15 USC 2601 et seq. (1982) with regards to any toxic substances that are used, generated by or stored on the pipeline corridor or on facilities authorized under this APD. (See 40 CFR Part 702-799 and especially, provisions on polychlorinated biphenyls, 40 CFR 761.1-761.193.) Additionally, any release of toxic substances (leaks, spills, etc.) in excess of the reportable quantity established by 40 CFR Part 117 shall be reported as required by the Comprehensive Environmental Response, Compensation, and Liability Act, section 102b. A copy of any report required or requested by any Federal agency or State government as a result of a reportable release or spill of any toxic substances shall be furnished to the authorized officer concurrent with the filing of the reports to the involved Federal agency or State government.
3. The operator agrees to indemnify the United States against any liability arising from the release of any hazardous substance or hazardous waste (as these terms are defined in the Comprehensive Environmental Response, Compensation and Liability Act of 1980, 42 U.S.C. 9601, et seq. or the Resource Conservation and Recovery Act, 42 U.S.C.6901, et seq.) on the Pipeline corridor (unless the release or threatened release is wholly unrelated to the operator's activity on the pipeline corridor), or resulting from the activity of the Operator on the pipeline corridor. This agreement applies without regard to whether a release is caused by the operator, its agent, or unrelated third parties.
4. If, during any phase of the construction, operation, maintenance, or termination of the pipeline, any oil or other pollutant is discharged from the pipeline system, impacting Federal lands, the control and total removal, disposal, and cleaning up of such oil or other pollutant, wherever found, shall be the responsibility of operator, regardless of fault. Upon failure of operator to control, dispose of, or clean up such discharge on or affecting Federal lands, or to repair all damages resulting therefrom, on the Federal lands, the Authorized Officer may take such measures as he deems necessary to control and clean up the discharge and restore the area, including where appropriate, the aquatic environment and fish and wildlife habitats, at the full expense of the operator. Such action by the Authorized Officer shall not relieve operator of any responsibility as provided herein.

5. All construction and maintenance activity will be confined to the authorized pipeline corridor.
6. The pipeline will be buried with a minimum cover of 36 inches between the top of the pipe and ground level.
7. The maximum allowable disturbance for construction in this pipeline corridor will be 30 feet:
  - Blading of vegetation within the pipeline corridor will be allowed: maximum width of blading operations will not exceed **20** feet. The trench is included in this area. (*Blading is defined as the complete removal of brush and ground vegetation.*)
  - Clearing of brush species within the pipeline corridor will be allowed: maximum width of clearing operations will not exceed **30** feet. The trench and bladed area are included in this area. (*Clearing is defined as the removal of brush while leaving ground vegetation (grasses, weeds, etc.) intact. Clearing is best accomplished by holding the blade 4 to 6 inches above the ground surface.*)
  - The remaining area of the pipeline corridor (if any) shall only be disturbed by compressing the vegetation. (*Compressing can be caused by vehicle tires, placement of equipment, etc.*)
8. The operator shall stockpile an adequate amount of topsoil where blading is allowed. The topsoil to be stripped is approximately   6   inches in depth. The topsoil will be segregated from other spoil piles from trench construction. The topsoil will be evenly distributed over the bladed area for the preparation of seeding.
9. Vegetation, soil, and rocks left as a result of construction or maintenance activity will be randomly scattered on this pipeline corridor and will not be left in rows, piles, or berms, unless otherwise approved by the Authorized Officer. The entire pipeline corridor shall be recontoured to match the surrounding landscape. The backfilled soil shall be compacted, and a 6-inch berm will be left over the ditch line to allow for settling back to grade.
10. The pipeline will be identified by signs at the point of origin and completion of the pipeline corridor and at all road crossings. At a minimum, signs will state the operator's name, BLM serial number, and the product being transported. All signs and information thereon will be posted in a permanent, conspicuous manner, and will be maintained in a legible condition for the life of the pipeline.
11. The operator shall not use the pipeline route as a road for purposes other than routine maintenance as determined necessary by the Authorized Officer in consultation with the operator before maintenance begins. The operator will take whatever steps are necessary to ensure that the pipeline route is not used as a roadway. As determined necessary during the life of the pipeline, the Authorized Officer may ask the operator to construct temporary deterrence structures.
12. The operator shall be held responsible if noxious weeds become established within the areas of operations. Weed control shall be required on the disturbed land where noxious weeds exist, which includes associated roads, pipeline corridor and adjacent land affected by the establishment of weeds due to this action. The operator shall consult with the Authorized Officer for acceptable weed control methods, which include following EPA and BLM requirements and policies.
13. Escape Ramps - The operator will construct and maintain pipeline/utility trenches [that are not otherwise fenced, screened, or netted] to prevent livestock, wildlife, and humans from becoming entrapped. At a minimum, the operator will construct and maintain escape ramps, ladders, or other methods of avian and terrestrial wildlife escape in the trenches according to the following criteria:
  - a. Any trench left open for eight (8) hours or less is not required to have escape ramps; however, before the trench is backfilled, the contractor/operator shall inspect the trench for wildlife, remove all trapped wildlife, and release them alive at least 100 yards from the trench.
  - b. For trenches left open for eight (8) hours or more, earthen escape ramps (built at no more than a 30-degree slope and spaced no more than 500 feet apart) shall be placed in the trench. Before the trench is backfilled, the contractor/operator shall inspect the trench for wildlife, remove all trapped wildlife, and release them alive at least 100 yards from the trench.

## 14. Special Stipulations:

**Karst:**

- The BLM, Carlsbad Field Office, will be informed immediately if any subsurface drainage channels, passages, or voids are intersected by trenching, and no pipe will be laid in the trench at that point until clearance has been issued by the Authorized Officer.
- If a void is encountered, alignments may be rerouted to avoid the karst feature and lessen the potential of subsidence or collapse of karst features, buildup of toxic or combustible gas, or other possible impacts to cave and karst resources from the buried pipeline.
- Special restoration stipulations or realignment may be required at such intersections, if any.
- A leak detection plan **will be submitted to the BLM Carlsbad Field Office for approval** prior to pipeline installation. The method could incorporate gauges to detect pressure drops, situating values and lines so they can be visually inspected periodically or installing electronic sensors to alarm when a leak is present. The leak detection plan will incorporate an automatic shut off system that will be installed for proposed pipelines to minimize the effects of an undesirable event.
- Regular monitoring is required to quickly identify leaks for their immediate and proper treatment.
- All spills or leaks will be reported to the BLM immediately for their immediate and proper treatment.

## 4.2 RANGELAND MITIGATION FOR PIPELINES

## 4.5.1 Fence Requirement

Where entry is granted across a fence line, the fence must be braced and tied off on both sides of the passageway with H-braces prior to cutting. Once the work is completed, the fence will be restored to its prior condition, or better. The operator shall notify the private surface landowner or the grazing allotment operator prior to crossing any fence(s).

## 4.5.2 Cattleguards

An appropriately sized cattleguard(s) sufficient to carry out the project shall be installed and maintained at road-fence crossing(s). Any existing cattleguard(s) on the access road shall be repaired or replaced if they are damaged or have deteriorated beyond practical use. The operator shall be responsible for the condition of the existing cattleguard(s) that are in place and are utilized during lease operations. A gate shall be constructed on one side of the cattleguard and fastened securely to H-braces.

## 4.5.3 Livestock Watering Requirement

Structures that provide water to livestock, such as windmills, pipelines, drinking troughs, and earthen reservoirs, will be avoided by moving the proposed action.

Any damage to structures that provide water to livestock throughout the life of the well, caused by operations from the well site, must be immediately corrected by the operator. The operator must notify the BLM office (575-234-5972) and the private surface landowner or the grazing allotment operator if any damage occurs to structures that provide water to livestock.

- Livestock operators will be contacted, and adequate crossing facilities will be provided as needed to ensure livestock are not prevented from reaching water sources because of the open trench.
- Wildlife and livestock trails will remain open and passable by adding soft plugs (areas where the trench is excavated and replaced with minimal compaction) during the construction phase. Soft plugs with ramps on either side will be left at all well-defined livestock and wildlife trails along the open trench to allow passage across the trench and provide a means of escape for livestock and wildlife that may enter the trench.
- Trenches will be backfilled as soon as feasible to minimize the amount of open trench. The Operator will avoid leaving trenches open overnight to the extent possible and open trenches that

cannot be backfilled immediately will have escape ramps (wooden) placed at no more than 2,500 feet intervals and sloped no more than 45 degrees.

## 5. OVERHEAD ELECTRIC LINES

**A copy of the APD and attachments, including stipulations, survey plat and/or map, will be on location during construction. BLM personnel may request to you a copy of your permit during construction to ensure compliance with all stipulations.**

Operator agrees to comply with the following stipulations to the satisfaction of the Authorized Officer:

1. The operator shall indemnify the United States against any liability for damage to life or property arising from the occupancy or use of public lands under this APD.
2. The operator shall comply with all applicable Federal laws and regulations existing or hereafter enacted or promulgated. In any event, the operator shall comply with the Toxic Substances Control Act of 1976 as amended, 15 USC 2601 et seq. (1982) with regards to any toxic substances that are used, generated by or stored on the powerline corridor or on facilities authorized under this powerline corridor. (See 40 CFR, Part 702-799 and especially, provisions on polychlorinated biphenyls, 40 CFR 761.1-761.193.) Additionally, any release of toxic substances (leaks, spills, etc.) in excess of the reportable quantity established by 40 CFR, Part 117 shall be reported as required by the Comprehensive Environmental Response, Compensation, and Liability Act, section 102b. A copy of any report required or requested by any Federal agency or State government as a result of a reportable release or spill of any toxic substances shall be furnished to the authorized officer concurrent with the filing of the reports to the involved Federal agency or State government.
3. The operator agrees to indemnify the United States against any liability arising from the release of any hazardous substance or hazardous waste (as these terms are defined in the Comprehensive Environmental Response, Compensation and Liability Act of 1980, 42 U.S.C. 9601, et seq. or the Resource Conservation and Recovery Act, 42 U.S.C. 6901, et seq.) on the Powerline corridor (unless the release or threatened release is wholly unrelated to the operator's activity on the powerline corridor), or resulting from the activity of the Operator on the powerline corridor. This agreement applies without regard to whether a release is caused by the operator, its agent, or unrelated third parties.
4. There will be no clearing or blading of the powerline corridor unless otherwise agreed to in writing by the Authorized Officer.
5. Power lines shall be constructed and designed in accordance to standards outlined in "Suggested Practices for Avian Protection on Power lines: The State of the Art in 2006" Edison Electric Institute, APLIC, and the California Energy Commission 2006. The operator shall assume the burden and expense of proving that pole designs not shown in the above publication deter raptor perching, roosting, and nesting. Such proof shall be provided by a raptor expert approved by the Authorized Officer. The BLM reserves the right to require modification or additions to all powerline structures placed on this powerline corridor, should they be necessary to ensure the safety of large perching birds. Such modifications and/or additions shall be made by the operator without liability or expense to the United States.
6. Raptor deterrence will consist of but not limited to the following: triangle perch discouragers shall be placed on each side of the cross arms and a nonconductive perching deterrence shall be placed on all vertical poles that extend past the cross arms.
7. The operator shall minimize disturbance to existing fences and other improvements on public lands. The operator is required to promptly repair improvements to at least their former state. Functional use of these improvements will be maintained at all times. The operator will contact the owner of any improvements prior to disturbing them. When necessary to pass through a fence line, the fence shall be braced on both sides of the passageway prior to cutting the fence. No permanent gates will be allowed unless approved by the Authorized Officer.
8. The BLM serial number assigned to this authorization shall be posted in a permanent, conspicuous manner where the power line crosses roads and at all serviced facilities. Numbers will be at least two inches high and will be affixed to the pole nearest the road crossing and at the facilities served.

9. Upon cancellation, relinquishment, or expiration of this APD, the operator shall comply with those abandonment procedures as prescribed by the Authorized Officer.
10. All surface structures (poles, lines, transformers, etc.) shall be removed within 180 days of abandonment, relinquishment, or termination of use of the serviced facility or facilities or within 180 days of abandonment, relinquishment, cancellation, or expiration of this APD, whichever comes first. This will not apply where the power line extends service to an active, adjoining facility or facilities.
11. Special Stipulations:
  - For reclamation remove poles, lines, transformer, etc. and dispose of properly. Fill in any holes from the poles removed.
12. Karst stipulations for overhead electric lines
  - Smaller powerlines will be routed around sinkholes and other karst features to avoid or lessen the possibility of encountering near surface voids and to minimize changes to runoff or possible leaks and spills from entering karst systems. Larger powerlines will adjust their pole spacing to avoid cave and karst features.
  - The BLM, Carlsbad Field Office, will be informed immediately if any subsurface drainage channels, cave passages, or voids are penetrated during construction.
  - No further construction will be done until clearance has been issued by the Authorized Officer.
  - Special restoration stipulations or realignment may be required.

## **6. PRODUCTION (POST DRILLING)**

### **5.1 WELL STRUCTURES & FACILITIES**

#### **5.1.1 Placement of Production Facilities**

Production facilities must be placed on the well pad to allow for maximum interim recontouring and revegetation of the well location.

#### **5.1.2 Exclosure Netting (Open-top Tanks)**

Immediately following active drilling or completion operations, the operator will take actions necessary to prevent wildlife and livestock access, including avian wildlife, to all open-topped tanks that contain or have the potential to contain salinity sufficient to cause harm to wildlife or livestock, hydrocarbons, or Resource Conservation and Recovery Act of 1976-exempt hazardous substances. At a minimum, the operator will net, screen, or cover open-topped tanks to exclude wildlife and livestock and prevent mortality. If the operator uses netting, the operator will cover and secure the open portion of the tank to prevent wildlife entry. The operator will net, screen, or cover the tanks until the operator removes the tanks from the location or the tanks no longer contain substances that could be harmful to wildlife or livestock. Use a maximum netting mesh size of 1 ½ inches. The netting must not be in contact with fluids and must not have holes or gaps.

#### **5.1.3. Chemical and Fuel Secondary Containment and Exclosure Screening**

The operator will prevent all hazardous, poisonous, flammable, and toxic substances from coming into contact with soil and water. At a minimum, the operator will install and maintain an impervious secondary containment system for any tank or barrel containing hazardous, poisonous, flammable, or toxic substances sufficient to contain the contents of the tank or barrel and any drips, leaks, and anticipated precipitation. The operator will dispose of fluids within the containment system that do not meet applicable state or U. S. Environmental Protection Agency livestock water standards in accordance with state law; the operator must not drain the fluids to the soil or ground. The operator will design, construct, and maintain all secondary containment systems to prevent wildlife and livestock exposure to harmful substances. At a minimum, the

operator will install effective wildlife and livestock enclosure systems such as fencing, netting, expanded metal mesh, lids, and grate covers. Use a maximum netting mesh size of 1 ½ inches.

#### **5.1.4. Open-Vent Exhaust Stack Enclosures**

The operator will construct, modify, equip, and maintain all open-vent exhaust stacks on production equipment to prevent birds and bats from entering, and to discourage perching, roosting, and nesting. *(Recommended enclosure structures on open-vent exhaust stacks are in the shape of a cone.)* Production equipment includes, but may not be limited to, tanks, heater-treaters, separators, dehydrators, flare stacks, in-line units, and compressor mufflers.

#### **5.1.5. Containment Structures**

Proposed production facilities such as storage tanks and other vessels will have a secondary containment structure that is constructed to hold the capacity of 1.5 times the largest tank, plus freeboard to account for precipitation, unless more stringent protective requirements are deemed necessary.

## **7. RECLAMATION**

Stipulations required by the Authorized Officer on specific actions may differ from the following general guidelines

### **6.1 ROAD AND SITE RECLAMATION**

Any roads constructed during the life of the well will have the caliche removed or linear burial. If contaminants are indicated then testing will be required for chlorides and applicable contaminate anomalies for final disposal determination (disposed of in a manner approved by the Authorized Officer within Federal, State and Local statutes, regulations, and ordinances) and seeded to the specifications in sections 6.5 and 6.6.

### **6.2 EROSION CONTROL**

Install erosion control berms, windrows, and hummocks. Windrows must be level and constructed perpendicular to down-slope drainage; steeper slopes will require greater windrow density. Topsoil between windrows must be ripped to a depth of at least 12", unless bedrock is encountered. Any large boulders pulled up during ripping must be deep-buried on location. Ripping must be perpendicular to down-slope. The surface must be left rough in order to catch and contain rainfall on-site. Any trenches resulting from erosion cause by run-off shall be addressed immediately.

### **6.3 INTERIM RECLAMATION**

During the life of the development, all disturbed areas not needed for active support of production operations must undergo interim reclamation in order to minimize the environmental impacts of development on other resources and uses.

Within six (6) months of well completion, operators must work with BLM surface protection specialists (BLM\_NM\_CFO\_Construction\_Reclamation@blm.gov) to devise the best strategies to reduce the size of the location. Interim reclamation must allow for remedial well operations, as well as safe and efficient removal of oil and gas.

During reclamation, the removal of caliche and any other surface material is required. Removed caliche that is free of contaminants may be used for road repairs, fire walls or for building other roads and locations. In order to operate the well or complete workover operations, it may be necessary to drive, park and operate on restored interim vegetation within the previously disturbed area. Disturbing revegetated areas for production or workover operations will be allowed. If there is significant disturbance and loss of vegetation, the area

will need to be revegetated. Communicate with the appropriate BLM office for any exceptions/exemptions if needed.

All disturbed areas after they have been satisfactorily prepared need to be reseeded with the seed mixture provided in section 6.6.

Upon completion of interim reclamation, the operator shall submit a Sundry Notice, Subsequent Report of Reclamation (Form 3160-5).

#### 6.4 FINAL ABANDONMENT & RECLAMATION

Prior to surface abandonment, the operator shall submit a Notice of Intent Sundry Notice and reclamation plan.

At final abandonment, well locations, production facilities, and access roads must undergo "final" reclamation so that the character and productivity of the land are restored.

Earthwork for final reclamation must be completed within six (6) months of well plugging. All pads, pits, facility locations and roads must be reclaimed to a satisfactory revegetated, safe, and stable condition, unless an agreement is made with the landowner or BLM to keep the road and/or pad intact.

After all disturbed areas have been satisfactorily prepared, these areas need to be revegetated with the seed mixture provided below. Seeding will be accomplished by drilling on the contour whenever practical or by other approved methods. Seeding may need to be repeated until revegetation is successful, as determined by the BLM. After earthwork and seeding is completed, the operator is required to submit a Sundry Notice, Subsequent Report of Reclamation.

Operators shall contact a BLM surface protection specialist prior to surface abandonment operations for site specific objectives (BLM\_NM\_CFO\_Construction\_Reclamation@blm.gov).

#### 6.5 SEEDING TECHNIQUES

Seeds shall be hydro-seeded, mechanically drilled, or broadcast, with the broadcast-seeded area raked, ripped or dragged to aid in covering the seed. The seed mixture shall be evenly and uniformly planted over the disturbed area.

#### 6.6 SOIL SPECIFIC SEED MIXTURE

The lessee/permittee shall seed all disturbed areas with the seed mixture listed below. The seed mixture shall be planted in the amounts specified in pounds of pure live seed (PLS)\* per acre. There shall be no primary or secondary noxious weeds in the seed mixture. Seed will be tested and the viability testing of seed will be done in accordance with State law(s) and within nine (9) months prior to purchase. Commercial seed will be either certified or registered seed. The seed container will be tagged in accordance with State law(s) and available for inspection by the Authorized Officer.

Seed land application will be accomplished by mechanical planting using a drill equipped with a depth regulator to ensure proper depth of planting where drilling is possible. The seed mixture will be evenly and uniformly planted over the disturbed area. Smaller/heavier seeds tend to drop the bottom of the drill and are planted first; the operator shall take appropriate measures to ensure this does not occur. Where drilling is not possible, seed will be broadcast and the area shall be raked or chained to cover the seed. When broadcasting the seed, the pounds per acre are to be doubled. The seeding will be repeated until a satisfactory BLM or Soil Conservation

District stand is established as determined by the Authorized Officer. Evaluation of growth will not be made before completion of at least one full growing season after seeding or until several months of precipitation have occurred, enabling a full four months of growth, with one or more seed generations being established.

### Seed Mixture #1 for Loamy Sites

Species to be planted in pounds of pure live seed\* per acre:

Species

	<u>lb/acre</u>
Plains lovegrass ( <i>Eragrostis intermedia</i> )	0.5
Sand dropseed ( <i>Sporobolus cryptandrus</i> )	1.0
Sideoats grama ( <i>Bouteloua curtipendula</i> )	5.0
Plains bristlegrass ( <i>Setaria macrostachya</i> )	2.0

\*Pounds of pure live seed:

Pounds of seed x percent purity x percent germination = pounds pure live seed

## PECOS DISTRICT DRILLING CONDITIONS OF APPROVAL

<b>OPERATOR'S NAME:</b> Centennial Resource Production LLC
<b>WELL NAME &amp; NO.:</b> Mezcal 10 Fed Com 121H
<b>LOCATION:</b> Sec 11-20S-30E-NMP
<b>COUNTY:</b> <span style="border: 1px solid black; padding: 2px;">Eddy County, New Mexico</span>

COA

<b>H<sub>2</sub>S</b>	<input checked="" type="radio"/> No	<input type="radio"/> Yes
<b>Potash / WIPP</b>	<input type="radio"/> None <input type="radio"/> Secretary <input checked="" type="radio"/> R-111-Q <input type="radio"/> Open Annulus Operator must submit design that complies with R-111-Q requirements via <input type="checkbox"/> WIPP sundry before spud.	
<b>Cave / Karst</b>	<input type="radio"/> Low	<input type="radio"/> Medium <input checked="" type="radio"/> High <input type="radio"/> Critical
<b>Wellhead</b>	<input type="radio"/> Conventional	<input checked="" type="radio"/> Multibowl <input type="radio"/> Both <input type="radio"/> Diverter
<b>Cementing</b>	<input type="checkbox"/> Primary Squeeze	<input type="checkbox"/> Cont. Squeeze <input type="checkbox"/> EchoMeter <input type="checkbox"/> DV Tool
<b>Special Req</b>	<input checked="" type="checkbox"/> Capitan Reef	<input type="checkbox"/> Water Disposal <input checked="" type="checkbox"/> COM <input type="checkbox"/> Unit
<b>Waste Prev.</b>	<input type="radio"/> Self-Certification	<input type="radio"/> Waste Min. Plan <input checked="" type="radio"/> APD Submitted prior to 06/10/2024
<b>Additional Language</b>	<input checked="" type="checkbox"/> Flex Hose	<input type="checkbox"/> Casing Clearance <input type="checkbox"/> Pilot Hole <input type="checkbox"/> Break Testing <input checked="" type="checkbox"/> Four-String <input checked="" type="checkbox"/> Offline Cementing <input checked="" type="checkbox"/> Fluid-Filled

### A. HYDROGEN SULFIDE

Hydrogen Sulfide (H<sub>2</sub>S) monitors shall be installed prior to drilling out the surface shoe. If H<sub>2</sub>S is detected in concentrations greater than 100 ppm, the Hydrogen Sulfide area shall meet 43 CFR 3176 requirements, which includes equipment and personnel/public protection items. If Hydrogen Sulfide is encountered, provide measured values and formations to the BLM.

*APD is within the R-111-Q defined boundary. Operator must follow all procedures and requirements listed within the updated order.*

### B. CASING

1. The **13-3/8** inch surface casing shall be set at approximately **396** feet (a minimum of 70 feet (Eddy County) into the Rustler Anhydrite, above the salt, and below usable fresh water) and cemented to the surface.
  - a. If cement does not circulate to the surface, the appropriate BLM office shall be notified and a temperature survey utilizing an electronic-type temperature survey with surface log readout will be used or a cement bond log shall be run to verify the top of the cement. Temperature survey will be run a minimum of six hours after pumping cement and ideally between 8-10 hours after completing the cement job.

- b. Wait on cement (WOC) time for a primary cement job will be a minimum of **8 hours** or **500 pounds compressive strength**, whichever is greater. (This is to include the lead cement)
- c. Wait on cement (WOC) time for a remedial job will be a minimum of 4 hours after bringing cement to surface or 500 pounds compressive strength, whichever is greater.
- d. If cement falls back, remedial cementing will be done prior to drilling out that string.

**Intermediate casing must be kept fluid filled to meet BLM minimum collapse requirement.**

2. The minimum required fill of cement behind the **13-3/8** inch intermediate casing is:
  - Cement to surface. If cement does not circulate see B.1.a, c-d above. **Wait on cement (WOC) time for a primary cement job is to include the lead cement slurry due to cave/karst, Capitan Reef, or potash.**
  - ❖ **Special Capitan Reef requirements.** If lost circulation (50% or greater) occurs below the Base of the Salt, the operator shall do the following:
    - Switch to freshwater mud to protect the Capitan Reef and use fresh water mud until setting the intermediate casing. The appropriate BLM office is to be notified for a PET to witness the switch to fresh water.
    - Daily drilling reports from the Base of the Salt to the setting of the intermediate casing are to be submitted to the BLM CFO engineering staff via e-mail by 0800 hours each morning. Any lost circulation encountered is to be recorded on these drilling reports. The daily drilling report should show mud volume per shift/tour. Failure to submit these reports will result in an Incidence of Non-Compliance being issued for failure to comply with the Conditions of Approval. If not already planned, the operator shall run a caliper survey for the intermediate well bore and submit to the appropriate BLM office.
3. The minimum required fill of cement behind the **9-5/8** inch intermediate casing is:
  - Cement should tie-back **500 feet or 50 feet on top of the Capitan Reef, whichever is closer to surface** into the previous casing but not higher than USGS Marker Bed No. 126. **Operator must verify top of cement per R-111-Q requirements.** Submit results to the BLM. If cement does not circulate, contact the appropriate BLM office. **Wait on cement (WOC) time for a primary cement job is to include the lead cement slurry due to cave/karst, Capitan Reef, or potash.**
4. The minimum required fill of cement behind the **5-1/2** inch production casing is:
  - Cement should tie-back **500 feet or 50 feet on top of the Capitan Reef, whichever is closer to surface** into the previous casing but not higher than USGS Marker Bed No. 126. **Operator must verify top of cement per R-111-Q requirements.** Submit results to the BLM. If cement does not circulate, contact the appropriate BLM office. **Wait on cement (WOC) time for a primary cement job is to include the lead cement slurry due to cave/karst, Capitan Reef, or potash.**

### C. PRESSURE CONTROL

1. Variance approved to use flex line from BOP to choke manifold. Manufacturer's specification to be readily available. No external damage to flex line. Flex line to be installed as straight as possible (no hard bends).
2. Operator has proposed a multi-bowl wellhead assembly. Minimum working pressure of the blowout preventer (BOP) and related equipment (BOPE) required for drilling below the surface casing shoe shall be **5000 (5M)** psi.
  - a. Wellhead shall be installed by manufacturer's representatives, submit documentation with subsequent sundry.
  - b. If the welding is performed by a third party, the manufacturer's representative shall monitor the temperature to verify that it does not exceed the maximum temperature of the seal.
  - c. Manufacturer representative shall install the test plug for the initial BOP test.
  - d. If the cement does not circulate and one-inch operations would have been possible with a standard wellhead, the well head shall be cut off, cementing operations performed and another wellhead installed.
  - e. Whenever any seal subject to test pressure is broken, all the tests in 43 CFR 3172 must be followed.

### D. SPECIAL REQUIREMENT(S)

#### Communitization Agreement

- The operator will submit a Communitization Agreement to the Santa Fe Office, 301 Dinosaur Trail Santa Fe, New Mexico 87508, at least 90 days before the anticipated date of first production from a well subject to a spacing order issued by the New Mexico Oil Conservation Division. The Communitization Agreement will include the signatures of all working interest owners in all Federal and Indian leases subject to the Communitization Agreement (i.e., operating rights owners and lessees of record), or certification that the operator has obtained the written signatures of all such owners and will make those signatures available to the BLM immediately upon request.
- The operator will submit an as-drilled survey well plat of the well completion, but are not limited to, those specified in 43 CFR 3171 and 3172.
- If the operator does not comply with this condition of approval, the BLM may take enforcement actions that include, but are not limited to, those specified in 43 CFR 3163.1.
- In addition, the well sign shall include the surface and bottom hole lease numbers. When the Communitization Agreement number is known, it shall also be on the sign.

#### **Offline Cementing**

Contact the BLM prior to the commencement of any offline cementing procedure.

## GENERAL REQUIREMENTS

The BLM is to be notified in advance for a representative to witness:

- a. Spudding well (minimum of 24 hours)
- b. Setting and/or Cementing of all casing strings (minimum of 4 hours)
- c. BOPE tests (minimum of 4 hours)

### Contact Eddy County Petroleum Engineering Inspection Staff:

Email or call the Carlsbad Field Office, 620 East Greene St., Carlsbad, NM 88220;

**BLM NM CFO DrillingNotifications@BLM.GOV**; (575) 361-2822

1. Unless the production casing has been run and cemented or the well has been properly plugged, the drilling rig shall not be removed from over the hole without prior approval.
  - a. In the event the operator has proposed to drill multiple wells utilizing a skid/walking rig. Operator shall secure the wellbore on the current well, after installing and testing the wellhead, by installing a blind flange of like pressure rating to the wellhead and a pressure gauge that can be monitored while drilling is performed on the other well(s).
  - b. When the operator proposes to set surface casing with Spudder Rig
    - i. Notify the BLM when moving in and removing the Spudder Rig.
    - ii. Notify the BLM when moving in the 2<sup>nd</sup> Rig. Rig to be moved in within 90 days of notification that Spudder Rig has left the location.
    - iii. BOP/BOPE test to be conducted per **43 CFR 3172** as soon as 2<sup>nd</sup> Rig is rigged up on well.
2. Floor controls are required for 3M or Greater systems. These controls will be on the rig floor, unobstructed, readily accessible to the driller and will be operational at all times during drilling and/or completion activities. Rig floor is defined as the area immediately around the rotary table; the area immediately above the substructure on which the draw works are located, this does not include the dog house or stairway area.
3. For intervals in which cement to surface is required, cement to surface should be verified with a visual check and density or pH check to differentiate cement from spacer and drilling mud. The results should be documented in the driller's log and daily reports.

### A. CASING

1. Changes to the approved APD casing program need prior approval if the items substituted are of lesser grade or different casing size or are Non-API. The Operator can exchange the components of the proposal with that of superior strength (i.e. changing from J-55 to N-80, or from 36# to 40#). Changes to the approved cement program need prior approval if the altered cement plan has less volume or strength or if the changes are substantial (i.e. Multistage tool, ECP, etc.). The initial wellhead installed on the well will remain on the well with spools used as needed.
2. Wait on cement (WOC) for Potash Areas: After cementing but before commencing any tests, the casing string shall stand cemented under pressure until both of the following

- conditions have been met: 1) cement reaches a minimum compressive strength of 500 psi for all cement blends of both lead and tail cement, 2) until cement has been in place at least 8 hours. WOC time will be recorded in the driller's log. The casing integrity test can be done (prior to the cement setting up) immediately after bumping the plug.
3. Wait on cement (WOC) for Water Basin: After cementing but before commencing any tests, the casing string shall stand cemented under pressure until both of the following conditions have been met: 1) cement reaches a minimum compressive strength of 500 psi at the shoe, 2) until cement has been in place at least 8 hours. WOC time will be recorded in the driller's log. See individual casing strings for details regarding lead cement slurry requirements. The casing integrity test can be done (prior to the cement setting up) immediately after bumping the plug.
  4. Provide compressive strengths including hours to reach required 500 pounds compressive strength prior to cementing each casing string. Have well specific cement details onsite prior to pumping the cement for each casing string.
  5. No pea gravel permitted for remedial or fall back remedial without prior authorization from the BLM engineer.
  6. On that portion of any well approved for a 5M BOPE system or greater, a pressure integrity test of each casing shoe shall be performed. Formation at the shoe shall be tested to a minimum of the mud weight equivalent anticipated to control the formation pressure to the next casing depth or at total depth of the well. This test shall be performed before drilling more than 20 feet of new hole.
  7. If hardband drill pipe is rotated inside casing, returns will be monitored for metal. If metal is found in samples, drill pipe will be pulled and rubber protectors which have a larger diameter than the tool joints of the drill pipe will be installed prior to continuing drilling operations.
  8. Whenever a casing string is cemented in the R-111-Q potash area, the NMOCD requirements shall be followed.

## **B. PRESSURE CONTROL**

1. All blowout preventer (BOP) and related equipment (BOPE) shall comply with well control requirements as described in **43 CFR 3172**.
2. If a variance is approved for a flexible hose to be installed from the BOP to the choke manifold, the following requirements apply: The flex line must meet the requirements of API 16C. Check condition of flexible line from BOP to choke manifold, replace if exterior is damaged or if line fails test. Line to be as straight as possible with no hard bends and is to be anchored according to Manufacturer's requirements. The flexible hose can be exchanged with a hose of equal size and equal or greater pressure rating. Anchor requirements, specification sheet and hydrostatic pressure test certification matching the hose in service, to be onsite for review. These documents shall be posted in the company man's trailer and on the rig floor.

3. 5M or higher system requires an HCR valve, remote kill line and annular to match. The remote kill line is to be installed prior to testing the system and tested to stack pressure.
4. If the operator has proposed a multi-bowl wellhead assembly in the APD. The following requirements must be met:
  - i. Wellhead shall be installed by manufacturer's representatives, submit documentation with subsequent sundry.
  - ii. If the welding is performed by a third party, the manufacturer's representative shall monitor the temperature to verify that it does not exceed the maximum temperature of the seal.
  - iii. Manufacturer representative shall install the test plug for the initial BOP test.
  - iv. Whenever any seal subject to test pressure is broken, all the tests in 43 CFR 3172.6(b)(9) must be followed.
  - v. If the cement does not circulate and one inch operations would have been possible with a standard wellhead, the well head shall be cut off, cementing operations performed and another wellhead installed.
5. The appropriate BLM office shall be notified a minimum of 4 hours in advance for a representative to witness the tests.
  - i. In a water basin, for all casing strings utilizing slips, these are to be set as soon as the crew and rig are ready and any fallback cement remediation has been done. The casing cut-off and BOP installation can be initiated four hours after installing the slips, which will be approximately six hours after bumping the plug. For those casing strings not using slips, the minimum wait time before cut-off is eight hours after bumping the plug. BOP/BOPE testing can begin after cut-off or once cement reaches 500 psi compressive strength (including lead cement), whichever is greater. However, if the float does not hold, cut-off cannot be initiated until cement reaches 500 psi compressive strength (including lead when specified).
  - ii. In potash areas, for all casing strings utilizing slips, these are to be set as soon as the crew and rig are ready and any fallback cement remediation has been done. For all casing strings, casing cut-off and BOP installation can be initiated at twelve hours after bumping the cement plug. The BOPE test can be initiated after bumping the cement plug with the casing valve open. (only applies to single stage cement jobs, prior to the cement setting up.)
  - iii. The tests shall be done by an independent service company utilizing a test plug not a cup or J-packer and can be initiated immediately with the casing valve open. The operator also has the option of utilizing an independent tester to test without a plug (i.e. against the casing) pursuant to **43 CFR 3172** with the pressure not to exceed 70% of the burst rating for the casing. Any test against the casing must meet the WOC time for 8 hours or 500 pounds compressive strength, whichever is greater, prior to initiating the test (see casing segment as lead cement may be critical item).

- iv. The test shall be run on a 5000 psi chart for a 2-3M BOP/BOP, on a 10000 psi chart for a 5M BOP/BOPE and on a 15000 psi chart for a 10M BOP/BOPE. If a linear chart is used, it shall be a one hour chart. A circular chart shall have a maximum 2 hour clock. If a twelve hour or twenty-four hour chart is used, tester shall make a notation that it is run with a two hour clock.
- v. The results of the test shall be reported to the appropriate BLM office.
- vi. All tests are required to be recorded on a calibrated test chart. A copy of the BOP/BOPE test chart and a copy of independent service company test will be submitted to the appropriate BLM office.
- vii. The BOP/BOPE test shall include a low pressure test from 250 to 300 psi. The test will be held for a minimum of 10 minutes if test is done with a test plug and 30 minutes without a test plug. This test shall be performed prior to the test at full stack pressure.
- viii. BOP/BOPE must be tested by an independent service company within 500 feet of the top of the Wolfcamp formation if the time between the setting of the intermediate casing and reaching this depth exceeds 20 days. This test does not exclude the test prior to drilling out the casing shoe as per **43 CFR 3172**.

### **C. DRILLING MUD**

Mud system monitoring equipment, with derrick floor indicators and visual and audio alarms, shall be operating before drilling into the Wolfcamp formation, and shall be used until production casing is run and cemented.

### **D. WASTE MATERIAL AND FLUIDS**

All waste (i.e. drilling fluids, trash, salts, chemicals, sewage, gray water, etc.) created as a result of drilling operations and completion operations shall be safely contained and disposed of properly at a waste disposal facility. No waste material or fluid shall be disposed of on the well location or surrounding area. Porto-johns and trash containers will be on-location during fracturing operations or any other crew-intensive operations.



# Operator Certification Data Report

12/20/2024

U.S. Department of the Interior  
BUREAU OF LAND MANAGEMENT

## Operator

I hereby certify that I, or someone under my direct supervision, have inspected the drill site and access route proposed herein; that I am familiar with the conditions which currently exist; that I have full knowledge of state and Federal laws applicable to this operation; that the statements made in this APD package are, to the best of my knowledge, true and correct; and that the work associated with the operations proposed herein will be performed in conformity with this APD package and the terms and conditions under which it is approved. I also certify that I, or the company I represent, am responsible for the operations conducted under this application. These statements are subject to the provisions of 18 U.S.C. 1001 for the filing of false statements.

**NAME:**

**Signed on:** 08/03/2023

**Title:**

**Street Address:**

**City:**

**State:**

**Zip:**

**Phone:**

**Email address:**

## Field

**Representative Name:**

**Street Address:**

**City:**

**State:**

**Zip:**

**Phone:**

**Email address:**



U.S. Department of the Interior  
BUREAU OF LAND MANAGEMENT

# Application Data

12/20/2024

APD ID: 10400090769

Submission Date: 03/10/2023

Highlighted data reflects the most recent changes  
[Show Final Text](#)

Operator Name: CENTENNIAL RESOURCE PRODUCTION LLC

Well Name: MEZCAL 10 FED COM

Well Number: 121H

Well Type: OIL WELL

Well Work Type: Drill

## Section 1 - General

APD ID: 10400090769

Tie to previous NOS? N

Submission Date: 03/10/2023

BLM Office: Carlsbad

User: MEGHAN X TWELE

Title: Sr Regulatory Analyst

Federal/Indian APD: FED

Is the first lease penetrated for production Federal or Indian? FED

Lease number: NMNM0006781

Lease Acres:

Surface access agreement in place?

Allotted?

Reservation:

Agreement in place? NO

Federal or Indian agreement:

Agreement number:

Agreement name:

Keep application confidential? Y

Permitting Agent? NO

APD Operator: CENTENNIAL RESOURCE PRODUCTION LLC

Operator letter of

## Operator Info

Operator Organization Name: CENTENNIAL RESOURCE PRODUCTION LLC

Operator Address: 300 N MARIENFIELD STREET SUITE 1000

Zip: 79701

Operator PO Box:

Operator City: MIDLAND

State: TX

Operator Phone: (432)695-4222

Operator Internet Address: KANICIA.SCHLICHTING@PERMIANRES.COM

## Section 2 - Well Information

Well in Master Development Plan? NO

Master Development Plan name:

Well in Master SUPO? NO

Master SUPO name:

Well in Master Drilling Plan? NO

Master Drilling Plan name:

Well Name: MEZCAL 10 FED COM

Well Number: 121H

Well API Number:

Field/Pool or Exploratory? Field and Pool

Field Name: GATUNA CANYON Pool Name: BONE SPRING [96688]

**Operator Name:** CENTENNIAL RESOURCE PRODUCTION LLC

**Well Name:** MEZCAL 10 FED COM

**Well Number:** 121H

**Is the proposed well in an area containing other mineral resources?** NATURAL GAS,OIL

**Is the proposed well in a Helium production area?** N    **Use Existing Well Pad?** N    **New surface disturbance?**

**Type of Well Pad:** MULTIPLE WELL

**Multiple Well Pad Name:** Mezcal 10 NWNW    **Number:** 1

**Well Class:** HORIZONTAL

**Number of Legs:** 1

**Well Work Type:** Drill

**Well Type:** OIL WELL

**Describe Well Type:**

**Well sub-Type:** INFILL

**Describe sub-type:**

**Distance to town:** 2 Miles

**Distance to nearest well:** 30 FT

**Distance to lease line:** 10 FT

**Reservoir well spacing assigned acres Measurement:** 320 Acres

**Well plat:** Mezcal\_10\_Fed\_Com\_121H\_C102\_20240401120018.pdf

**Well work start Date:** 08/15/2023

**Duration:** 18 DAYS

**Section 3 - Well Location Table**

**Survey Type:** RECTANGULAR

**Describe Survey Type:**

**Datum:** NAD83

**Vertical Datum:** NAVD88

**Survey number:** 25490

**Reference Datum:** GROUND LEVEL

Wellbore	NS-Foot	NS Indicator	EW-Foot	EW Indicator	Twsp	Range	Section	Aliquot/Lot/Tract	Latitude	Longitude	County	State	Meridian	Lease Type	Lease Number	Elevation	MD	TVD	Will this well produce from this
SHL Leg #1	488	FNL	1062	FWL	20S	30E	11	Aliquot NWNW	32.593647	-103.947802	EDD Y	NEW MEXICO	NEW MEXICO	F	NMNM 86913	3226	0	0	N
KOP Leg #1	488	FNL	1062	FWL	20S	30E	11	Aliquot NWNW	32.593647	-103.947802	EDD Y	NEW MEXICO	NEW MEXICO	F	NMNM 86913	-4463	7763	7689	N
PPP Leg #1-1	660	FNL	100	FEL	20S	30E	10	Aliquot NENE	32.593208	-103.951581	EDD Y	NEW MEXICO	NEW MEXICO	F	NMNM 06781	-4947	8573	8173	Y

**Operator Name:** CENTENNIAL RESOURCE PRODUCTION LLC

**Well Name:** MEZCAL 10 FED COM

**Well Number:** 121H

Wellbore	NS-Foot	NS Indicator	EW-Foot	EW Indicator	Twsp	Range	Section	Aliquot/Lot/Tract	Latitude	Longitude	County	State	Meridian	Lease Type	Lease Number	Elevation	MD	TVD	Will this well produce from this
PPP Leg #1-2	666	FNL	1327	FWL	20S	30E	10	Aliquot NWNW	32.59326	-103.964219	EDD Y	NEW MEXICO	NEW MEXICO	F	NMNM 135240	-4947	12465	8173	Y
PPP Leg #1-3	671	FSL	0	FWL	20S	30E	9	Aliquot NENE	32.593278	-103.968527	EDD Y	NEW MEXICO	NEW MEXICO	F	NMNM 0313550	-4947	13792	8173	Y
EXIT Leg #1	660	FNL	100	FWL	20S	30E	9	Aliquot NWNW	32.593345	-103.985314	EDD Y	NEW MEXICO	NEW MEXICO	F	NMNM 0313550	-4947	18624	8173	Y
BHL Leg #1	660	FNL	10	FWL	20S	30E	9	Aliquot NWNW	32.5933456	-103.985606	EDD Y	NEW MEXICO	NEW MEXICO	F	NMNM 0313550	-4947	18714	8173	N

<b>C-102</b>  Submit Electronically Via OCD Permitting	State of New Mexico Energy, Minerals & Natural Resources Department <b>OIL CONSERVATION DIVISION</b>	Revised July 9, 2024
		Submittal Type: <input type="checkbox"/> Initial Submittal <input type="checkbox"/> Amended Report <input type="checkbox"/> As Drilled

**WELL LOCATION INFORMATION**

API Number <b>30-015-56075</b>	Pool Code <b>96688</b>	Pool Name <b>Gatuna Canyon; Bone Spring</b>
Property Code <b>336881</b>	Property Name <b>MEZCAL 10 FED COM</b>	Well Number <b>121H</b>
OGRID No. <b>372165</b>	Operator Name <b>PERMIAN RESOURCES OPERATING, LLC</b>	Ground Level Elevation <b>3225.79</b>
Surface Owner: <input type="checkbox"/> State <input type="checkbox"/> Fee <input type="checkbox"/> Tribal <input checked="" type="checkbox"/> Federal		Mineral Owner: <input type="checkbox"/> State <input type="checkbox"/> Fee <input type="checkbox"/> Tribal <input checked="" type="checkbox"/> Federal

**Surface Location**

UL	Section	Township	Range	Lot	Ft. from N/S	Ft. from E/W	Latitude	Longitude	County
D	11	20-S	30-E		488' N	1062' W	32.59365	-103.94780	EDDY

**Bottom Hole Location**

UL	Section	Township	Range	Lot	Ft. from N/S	Ft. from E/W	Latitude	Longitude	County
D	9	20-S	30-E		660' N	10' W	32.59335	-103.98561	EDDY

Dedicated Acres <b>320</b>	Infill or Defining Well	Defining Well API	Overlapping Spacing Unit (Y/N)	Consolidation Code
Order Numbers.			Well setbacks are under Common Ownership: <input checked="" type="checkbox"/> Yes <input type="checkbox"/> No	

**Kick Off Point (KOP)**

UL	Section	Township	Range	Lot	Ft. from N/S	Ft. from E/W	Latitude	Longitude	County
D	11	20-S	30-E		488' N	1062' W	32.59365	-103.94780	EDDY


**First Take Point (FTP)**

UL	Section	Township	Range	Lot	Ft. from N/S	Ft. from E/W	Latitude	Longitude	County
A	10	20-S	30-E		660' N	100' E	32.59321	-103.95158	EDDY

**Last Take Point (LTP)**

UL	Section	Township	Range	Lot	Ft. from N/S	Ft. from E/W	Latitude	Longitude	County
D	9	20-S	30-E		660' N	100' W	32.59335	-103.98531	EDDY

Unitized Area or Area of Uniform Interest	Spacing Unit Type <input type="checkbox"/> Horizontal <input type="checkbox"/> Vertical	Ground Floor Elevation:
---	---	-------------------------

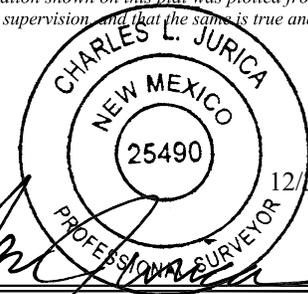
<p><b>OPERATOR CERTIFICATIONS</b></p> <p><i>I hereby certify that the information contained herein is true and complete to the best of my knowledge and belief, and, if the well is a vertical or directional well, that this organization either owns a working interest or unleased mineral interest in the land including the proposed bottom hole location or has a right to drill this well at this location pursuant to a contract with an owner of a working interest or unleased mineral interest, or to a voluntary pooling agreement or a compulsory pooling order heretofore entered by the division.</i></p> <p><i>If this well is a horizontal well, I further certify that this organization has received the consent of at least one lessee or owner of a working interest or unleased mineral interest in each track (in the target pool or formation) in which any part of the well's completed interval will be located or obtained a compulsory pooling order from the division.</i></p> <p style="text-align: right;"><i>Jennifer Elrod</i> <b>1/1/2025</b></p> <p>Signature: <b>Jennifer Elrod</b> Date:</p> <p>Printed Name: <b>jennifer.elrod@permianres.com</b> Email Address:</p>	<p><b>SURVEYOR CERTIFICATIONS</b></p> <p><i>I hereby certify that the well location shown on this plat was plotted from field notes of actual surveys made by me or under my supervision, and that the same is true and correct to the best of my beliefs.</i></p> <div style="text-align: center;">  <p><b>12/31/2024</b></p> </div> <p style="text-align: center;"><i>Charles L. Jurica</i></p> <p>Signature and Seal of Professional Surveyor:</p> <p>Certificate Number: _____ Date of Survey: _____</p>
--	---

*Note: No allowable will be assigned to this completion until all interests have been consolidated or a non-standard unit has been approved by the division.*

ACREAGE DEDICATION PLATS

This grid represents a standard section. You may superimpose a non-standard section, or larger area, over this grid. Operators must outline the dedicated acreage in a red box, clearly show the well surface location and bottom hole location, if it is directionally drilled, with the dimensions from the section lines in the cardinal directions. If this is a horizontal wellbore show on this plat the location of the First Take Point and Last Take Point, and the point within the Completed interval (other than the First Take Point or Last Take Point) that is closest to any outer boundary of the tract.

Surveyors shall use the latest United States government survey or dependent resurvey. Well locations will be in reference to the New Mexico Principal Meridian. If the land is not surveyed, contact the OCD Engineering Bureau. Independent subdivision surveys will not be acceptable.

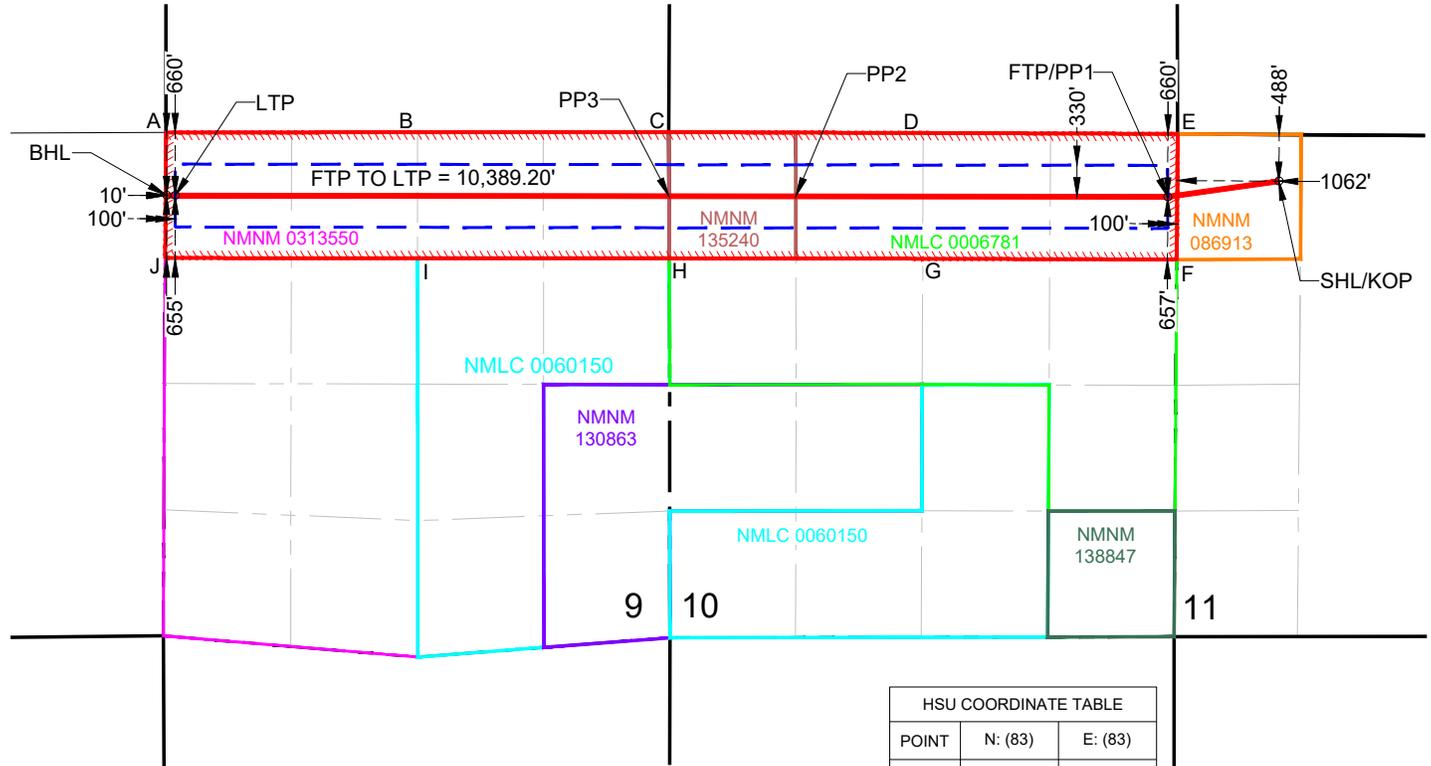

HSU COORDINATE TABLE		
POINT	N: (83)	E: (83)
A	580424.91	648423.76
B	580426.81	651055.29
C	580428.70	653686.82
D	580419.63	656349.95
E	580410.56	659013.08
F	579093.87	659003.63
G	579102.94	656344.92
H	579106.55	653691.48
I	579108.38	651056.40
J	579110.23	648414.59

**SURFACE HOLE LOCATION (SHL)  
KICK OFF POINT (KOP)**  
NEW MEXICO EAST - NAD 83  
X=660071.55 LAT.= 32.59365° N  
Y=579914.87 LONG.= 103.94780° W  
NEW MEXICO EAST - NAD 27  
X=618891.30 LAT.= 32.59353° N  
Y=579852.83 LONG.= 103.94730° W  
488' FNL, 1062' FWL - SECTION 11

**FIRST TAKE POINT (FTP)  
PENETRATION POINT 1 (PP1)**  
NEW MEXICO EAST - NAD 83  
X=658908.35 LAT.= 32.59321° N  
Y=579750.82 LONG.= 103.95158° W  
NEW MEXICO EAST - NAD 27  
X=617728.08 LAT.= 32.59309° N  
Y=579688.78 LONG.= 103.95108° W  
660' FNL, 100' FEL - SECTION 10  
657' FSL, 100' FEL - LEASE

**PENETRATION POINT 2 (PP2)**  
NEW MEXICO EAST - NAD 83  
X=655016.13 LAT.= 32.59326° N  
Y=579756.12 LONG.= 103.96422° W  
NEW MEXICO EAST - NAD 27  
X=613835.86 LAT.= 32.59314° N  
Y=579694.11 LONG.= 103.96372° W  
666' FNL, 1327' FWL - SECTION 10  
651' FSL, 0' FWL - LEASE

**PENETRATION POINT 3 (PP3)**  
NEW MEXICO EAST - NAD 83  
X=653689.18 LAT.= 32.59328° N  
Y=579757.93 LONG.= 103.96853° W  
NEW MEXICO EAST - NAD 27  
X=612508.91 LAT.= 32.59316° N  
Y=579695.93 LONG.= 103.96802° W  
671' FNL, 0' FWL - SECTION 10  
651' FSL, 0' FWL - LEASE

**LAST TAKE POINT (LTP)**  
NEW MEXICO EAST - NAD 83  
X=648519.16 LAT.= 32.59334° N  
Y=579764.98 LONG.= 103.98531° W  
NEW MEXICO EAST - NAD 27  
X=607338.88 LAT.= 32.59323° N  
Y=579703.00 LONG.= 103.98481° W  
660' FNL, 100' FWL - SECTION 9  
655' FSL, 100' FWL - LEASE

**BOTTOM HOLE LOCATION (BHL)**  
NEW MEXICO EAST - NAD 83  
X=648429.16 LAT.= 32.59335° N  
Y=579764.92 LONG.= 103.98561° W  
NEW MEXICO EAST - NAD 27  
X=607248.87 LAT.= 32.59323° N  
Y=579702.94 LONG.= 103.98510° W  
660' FNL, 10' FWL - SECTION 9  
655' FSL, 10' FWL - LEASE



**Operator Name:** CENTENNIAL RESOURCE PRODUCTION LLC

**Well Name:** MEZCAL 10 FED COM

**Well Number:** 121H

gauge on choke manifold All BOPE connections subjected to well pressure shall be flanged, welded, or clamped Fill-up line above the uppermost preventer. C. Auxiliary Equipment Audio and visual mud monitoring equipment shall be placed to detect volume changes indicating loss or gain of circulating fluid volume. (OOS 1, III.C.2) Gas Buster will be used below intermediate casing setting depth. Upper and lower kelly cocks with handles, safety valve and subs to fit all drill string connections and a pressure gauge installed on choke manifold.

**Requesting Variance?** YES

**Variance request:** Centennial Resource Production, LLC hereby requests to use a flex hose on H&P choke manifold for this well. The Flex Hose specifications are listed on page 8.

**Testing Procedure:** The BOP test shall be performed before drilling out of the 20" casing shoe and will occur at a minimum: a. when initially installed b. whenever any seal subject to test pressure is broken c. following related repairs d. at 30 day intervals e. checked daily as to mechanical operating conditions. The ram type preventer(s) will be tested using a test plug to 250 psi (low) and 5,000 psi (high) (casinghead WP) with a test plug upon its installation onto the 13 surface casing. If a test plug is not used, the ram type preventer(s) shall be tested to 70% of the minimum internal yield pressure of the casing. The annular type preventer(s) shall be tested to 3500psi. Pressure will be maintained for at least 10 minutes or until provisions of the test are met, whichever is longer. A Sundry Notice (Form 3160 5), along with a copy of the BOP test report, shall be submitted to the local BLM office within 5 working days following the test. If the bleed line is connected into the buffer tank (header), all BOP equipment including the buffer tank and associated valves will be rated at the required BOP pressure. The BLM office will be provided with a minimum of four (4) hours notice of BOP testing to allow witnessing. The BOP Configuration, choke manifold layout, and accumulator system, will be in compliance with Onshore Order 2 for a 5,000 psi system. A remote accumulator will be used. Pressures, capacities, and specific placement and use of the manual and/or hydraulic controls, accumulator controls, bleed lines, etc., will be identified at the time of the BLM 'witnessed BOP test. Any remote controls will be capable of both opening and closing all preventers and shall be readily accessible.

**Choke Diagram Attachment:**

BOP\_Schematic\_2M\_20230216083221.pdf

BOP\_Schematic\_5M\_20230131122417.pdf

**BOP Diagram Attachment:**

Bonesprings\_Potash\_BOPE\_Summary\_20230131122442.pdf

**Section 3 - Casing**

Casing ID	String Type	Hole Size	Csg Size	Condition	Standard	Tapered String	Top Set MD	Bottom Set MD	Top Set TVD	Bottom Set TVD	Top Set MSL	Bottom Set MSL	Calculated casing length MD	Grade	Weight	Joint Type	Collapse SF	Burst SF	Joint SF Type	Joint SF	Body SF Type	Body SF	
1	CONDUCTOR	36	OTHER	NEW	API	N	0	120	0	120	3226	3106	120	H-40	119	OTHER - Weld							
2	SURFACE	24	20.0	NEW	API	N	0	400	0	400	3226	2826	400	J-55	94	LT&C	2.63	10.68	DRY	39.36	DRY	24.12	
3	INTERMEDIATE	17.5	13.375	NEW	API	N	0	1751	0	1750	3758	1476	1751	J-55	54.5	OTHER - BTC	1.72	3.01	DRY	8.94	DRY	10.88	
4	INTERMEDIATE	12.25	9.625	NEW	API	N	0	3550	0	3528	3758	-302	3550	J-55	36	OTHER - BTC	1.68	2.02	DRY	4.44	DRY	5.03	

**Operator Name:** CENTENNIAL RESOURCE PRODUCTION LLC

**Well Name:** MEZCAL 10 FED COM

**Well Number:** 121H

Casing ID	String Type	Hole Size	Csg Size	Condition	Standard	Tapered String	Top Set MD	Bottom Set MD	Top Set TVD	Bottom Set TVD	Top Set MSL	Bottom Set MSL	Calculated casing length MD	Grade	Weight	Joint Type	Collapse SF	Burst SF	Joint SF Type	Joint SF	Body SF Type	Body SF
5	PRODUCTI ON	8.75	5.5	NEW	API	N	0	8573	0	8173	3758	-4947	8573	OTHE R	17	OTHER - GEOCONN	1.68	2.59	DRY	6.91	DRY	6.91
6	PRODUCTI ON	8.5	5.5	NEW	API	N	8573	18714	8173	8173	-4415	-4947	10141	OTHE R	17	OTHER - GEOCONN	1.68	2.59	DRY	3.93	DRY	3.93

**Casing Attachments**

**Casing ID:** 1                      **String**      CONDUCTOR

**Inspection Document:**

**Spec Document:**

**Tapered String Spec:**

**Casing Design Assumptions and Worksheet(s):**

**Casing ID:** 2                      **String**      SURFACE

**Inspection Document:**

**Spec Document:**

**Tapered String Spec:**

**Casing Design Assumptions and Worksheet(s):**

**Operator Name:** CENTENNIAL RESOURCE PRODUCTION LLC

**Well Name:** MEZCAL 10 FED COM

**Well Number:** 121H

**Casing Attachments**

---

**Casing ID:** 3      **String**      INTERMEDIATE

**Inspection Document:**

**Spec Document:**

**Tapered String Spec:**

**Casing Design Assumptions and Worksheet(s):**

Mezcal\_CASING\_ASSUMPTIONS\_WORKSHEET\_SBMT\_20230131133142.pdf

---

**Casing ID:** 4      **String**      INTERMEDIATE

**Inspection Document:**

**Spec Document:**

**Tapered String Spec:**

**Casing Design Assumptions and Worksheet(s):**

Mezcal\_CASING\_ASSUMPTIONS\_WORKSHEET\_SBMT\_20230131133056.pdf

---

**Casing ID:** 5      **String**      PRODUCTION

**Inspection Document:**

**Spec Document:**

**Tapered String Spec:**

**Casing Design Assumptions and Worksheet(s):**

HP\_Flex\_Hose\_Specs\_Continental\_Hose\_SN\_67255\_\_002\_\_20230216084014.pdf

Mezcal\_CASING\_ASSUMPTIONS\_WORKSHEET\_SBMT\_20230131133107.pdf

---

**Operator Name:** CENTENNIAL RESOURCE PRODUCTION LLC

**Well Name:** MEZCAL 10 FED COM

**Well Number:** 121H

**Casing Attachments**

**Casing ID:** 6      **String**      PRODUCTION

**Inspection Document:**

**Spec Document:**

**Tapered String Spec:**

**Casing Design Assumptions and Worksheet(s):**

5.5\_17\_SeAH\_PRY\_95RBW\_SC\_Cp6.05\_PRY\_GEOCONN\_20230131125313.pdf

Mezcal\_CASING\_ASSUMPTIONS\_WORKSHEET\_SBMT\_20230131133131.pdf

**Section 4 - Cement**

String Type	Lead/Tail	Stage Tool Depth	Top MD	Bottom MD	Quantity(sx)	Yield	Density	Cu Ft	Excess%	Cement type	Additives
SURFACE	Lead		0	0	0	1.74	13.5	0	100	Class C Premium	Premium Gel Bentonite 4%, C-45 Econolite 0.25%, Phenoseal 0.25#/sk, CaCl 1%, Defoamer C-41P 0.75%
SURFACE	Tail		0	400	624	1.34	14.8	836	100	Class C Premium	C-45 Econolite 0.10%, CaCl 1.0%
CONDUCTOR	Lead		0	120	174	1.49	12.9	259	0	Grout	Bentonite 4% BWOC, Cellophane #/sx, CaCl2 2% BWOC.

INTERMEDIATE	Lead		0	1401	801	3.44	10.7	2757	150	TXI Lightweight	Salt 1.77/sk, C-45 Econolite 2.25%, STE 6.00%, Citric Acid 0.18%, C-19 0.10%, CSA-1000 0.20%, C-530P 0.30%, CTB-15 LCM 7#/sk, Gyp Seal 8#/sk
INTERMEDIATE	Tail		1401	1751	219	1.33	14.8	292	20	Class C Premium	C-45 Econolite 0.10%, Citric acid 0.05%, C503P 0.25%

**Operator Name:** CENTENNIAL RESOURCE PRODUCTION LLC

**Well Name:** MEZCAL 10 FED COM

**Well Number:** 121H

String Type	Lead/Tail	Stage Tool Depth	Top MD	Bottom MD	Quantity(sx)	Yield	Density	Cu Ft	Excess%	Cement type	Additives
INTERMEDIATE	Lead		0	2840	709	3.44	10.7	2440	150	TXI Lightweight	Salt 1.77/sk, C-45 Econolite 2.25%, STE 6.00%, Citric Acid 0.18%, C-19 0.10%, CSA-1000 0.20%, C-530P 0.30%, CTB-15 LCM 7#/sk, Gyp Seal 8#/sk
INTERMEDIATE	Tail		2840	3550	201	1.33	14.8	267	20	Class C Premium	C-45 Econolite 0.10%, Citric acid 0.05%, C503P 0.25%
PRODUCTION	Lead		0	7763	759	3.41	10.6	2587	30	TXI Lightweight	Salt 8.98#/sk, STE 6.00%, Citric acid 0.20%, CSA-1000 0.23%, C47B 0.10%, C-503P 0.30%
PRODUCTION	Tail		7763	18714	2529	1.24	14.2	3136	25	50:25:25 Class H: Poz: CPO18	Citric acid 0.03%, CSA-1000 0.05%, C47B 0.25%, C-503P 0.30%
PRODUCTION	Lead		0	7763	759	3.41	10.6	2587	30	TXI Lightweight	Salt 8.98#/sk, STE 6.00%, Citric acid 0.20%, CSA-1000 0.23%, C47B 0.10%, C-503P 0.30%
PRODUCTION	Tail		7763	18714	2529	1.24	14.2	3136	25	50:25:25 Class H: Poz: CPO18	Citric acid 0.03%, CSA-1000 0.05%, C47B 0.25%, C-503P 0.30%

**Section 5 - Circulating Medium**

**Mud System Type:** Closed

**Will an air or gas system be Used?** NO

**Description of the equipment for the circulating system in accordance with Onshore Order #2:**

**Diagram of the equipment for the circulating system in accordance with Onshore Order #2:**

**Describe what will be on location to control well or mitigate other conditions:** Sufficient quantities of mud materials will be on the well site at all times for the purpose of assuring well control and maintaining wellbore integrity. Surface interval will employ fresh water mud. The intermediate 1 hole will utilize a saturated brine mud, The intermediate 2 hole will utilize a fresh water mud. The production hole will employ oil base fluid to inhibit formation reactivity and of the appropriate density to maintain well control.

**Describe the mud monitoring system utilized:** Centrifuge separation system. Open tank monitoring with EDR will be used for drilling fluids and return volumes. Open tank monitoring will be used for cement and cuttings return volumes. Mud properties will be monitored at least every 24 hours using industry accepted mud check practices.

**Operator Name:** CENTENNIAL RESOURCE PRODUCTION LLC

**Well Name:** MEZCAL 10 FED COM

**Well Number:** 121H

### Circulating Medium Table

Top Depth	Bottom Depth	Mud Type	Min Weight (lbs/gal)	Max Weight (lbs/gal)	Density (lbs/cu ft)	Gel Strength (lbs/100 sqft)	PH	Viscosity (CP)	Salinity (ppm)	Filtration (cc)	Additional Characteristics
0	400	OTHER : FW	8.6	9.5							
0	1751	OTHER : Brine	9.8	10							
0	1871 4	OTHER : Brine/OBM	8.8	10.5							
0	3550	OTHER : FW	8.3	10.5							

### Section 6 - Test, Logging, Coring

**List of production tests including testing procedures, equipment and safety measures:**

Will utilize MWD, Gamma Ray logging from intermediate hole to TD.

**List of open and cased hole logs run in the well:**

GAMMA RAY LOG,DIRECTIONAL SURVEY,

**Coring operation description for the well:**

N/A

### Section 7 - Pressure

**Anticipated Bottom Hole Pressure:** 4462

**Anticipated Surface Pressure:** 2663

**Anticipated Bottom Hole Temperature(F):** 170

**Anticipated abnormal pressures, temperatures, or potential geologic hazards?** NO

**Describe:**

**Contingency Plans geohazards description:**

**Contingency Plans geohazards**

**Hydrogen Sulfide drilling operations plan required?** YES

**Hydrogen sulfide drilling operations**

H2S\_Contingency\_Plan\_Mezcal\_10\_Fed\_Com\_121H\_\_131H\_\_132H\_\_133H\_\_134H\_20230216085054.pdf

**Operator Name:** CENTENNIAL RESOURCE PRODUCTION LLC

**Well Name:** MEZCAL 10 FED COM

**Well Number:** 121H

## Section 8 - Other Information

### Proposed horizontal/directional/multi-lateral plan submission:

Mezcal\_10\_Fed\_Com\_121H\_\_\_PWP0\_20230216085137.pdf

Mezcal\_10\_Fed\_Com\_121H\_\_\_PWP0\_AC\_Report\_20230216085156.pdf

### Other proposed operations facets description:

Please see attached Multi bowl procedure, Well control plan, WBD. We also plan to batch drill these wells along with offline cementing, see details below.

### Other proposed operations facets attachment:

4\_String\_Multi\_Bowl\_Wellhead\_20230202124241.pdf

Mezcal\_Batch\_Setting\_and\_Offline\_Cementing\_Procedure\_20230202125307.pdf


Mezcal\_10\_Fed\_Com\_121H\_WBD\_20230216085405.pdf

### Other Variance attachment:


HP\_Flex\_Hose\_Specs\_Continental\_Hose\_SN\_67255\_\_002\_\_20230131145011.pdf

Flex\_Hose\_Variance\_Request\_\_\_Mezcal\_121H\_20230216085629.pdf

# 2M BOP

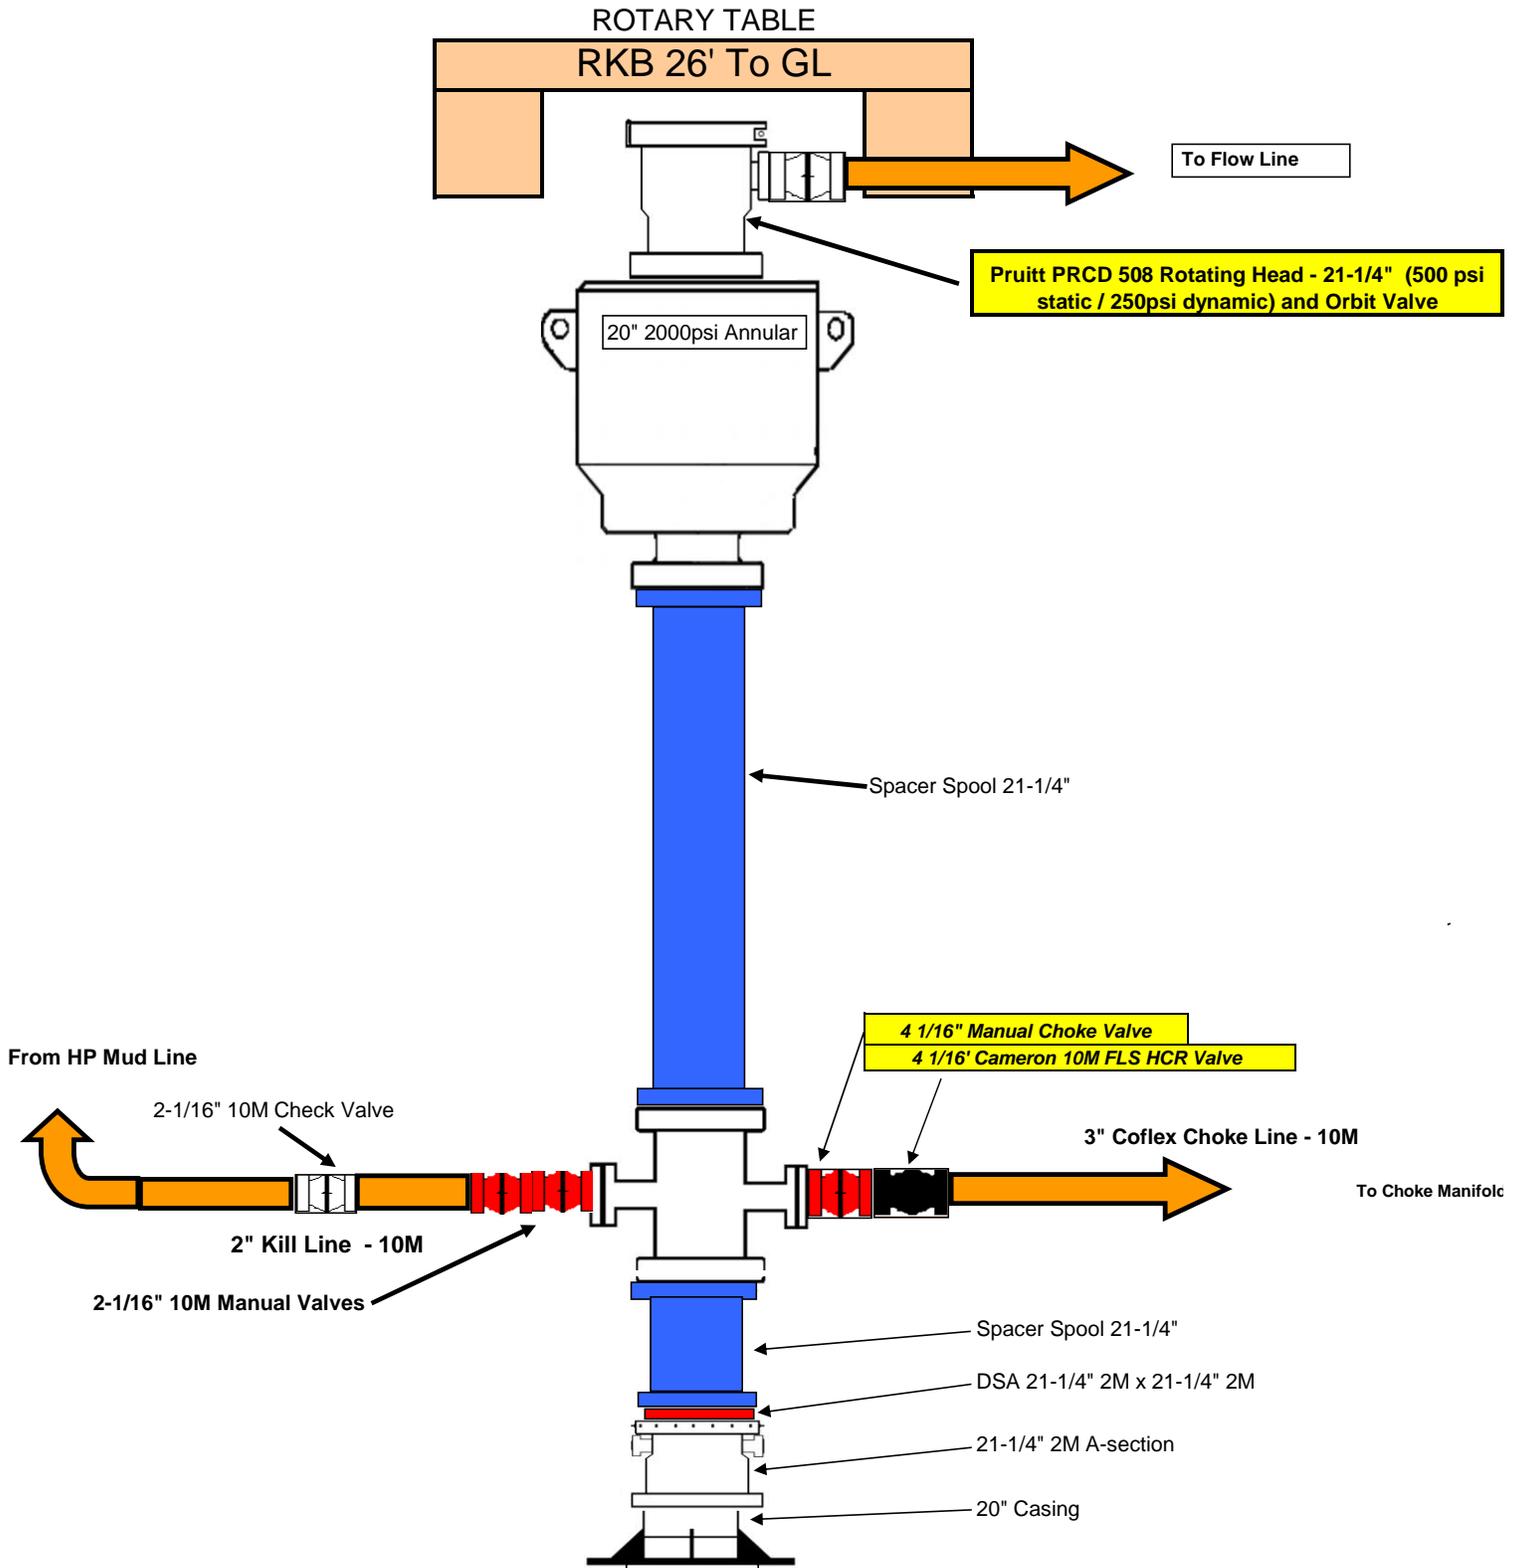

# 5M BOP

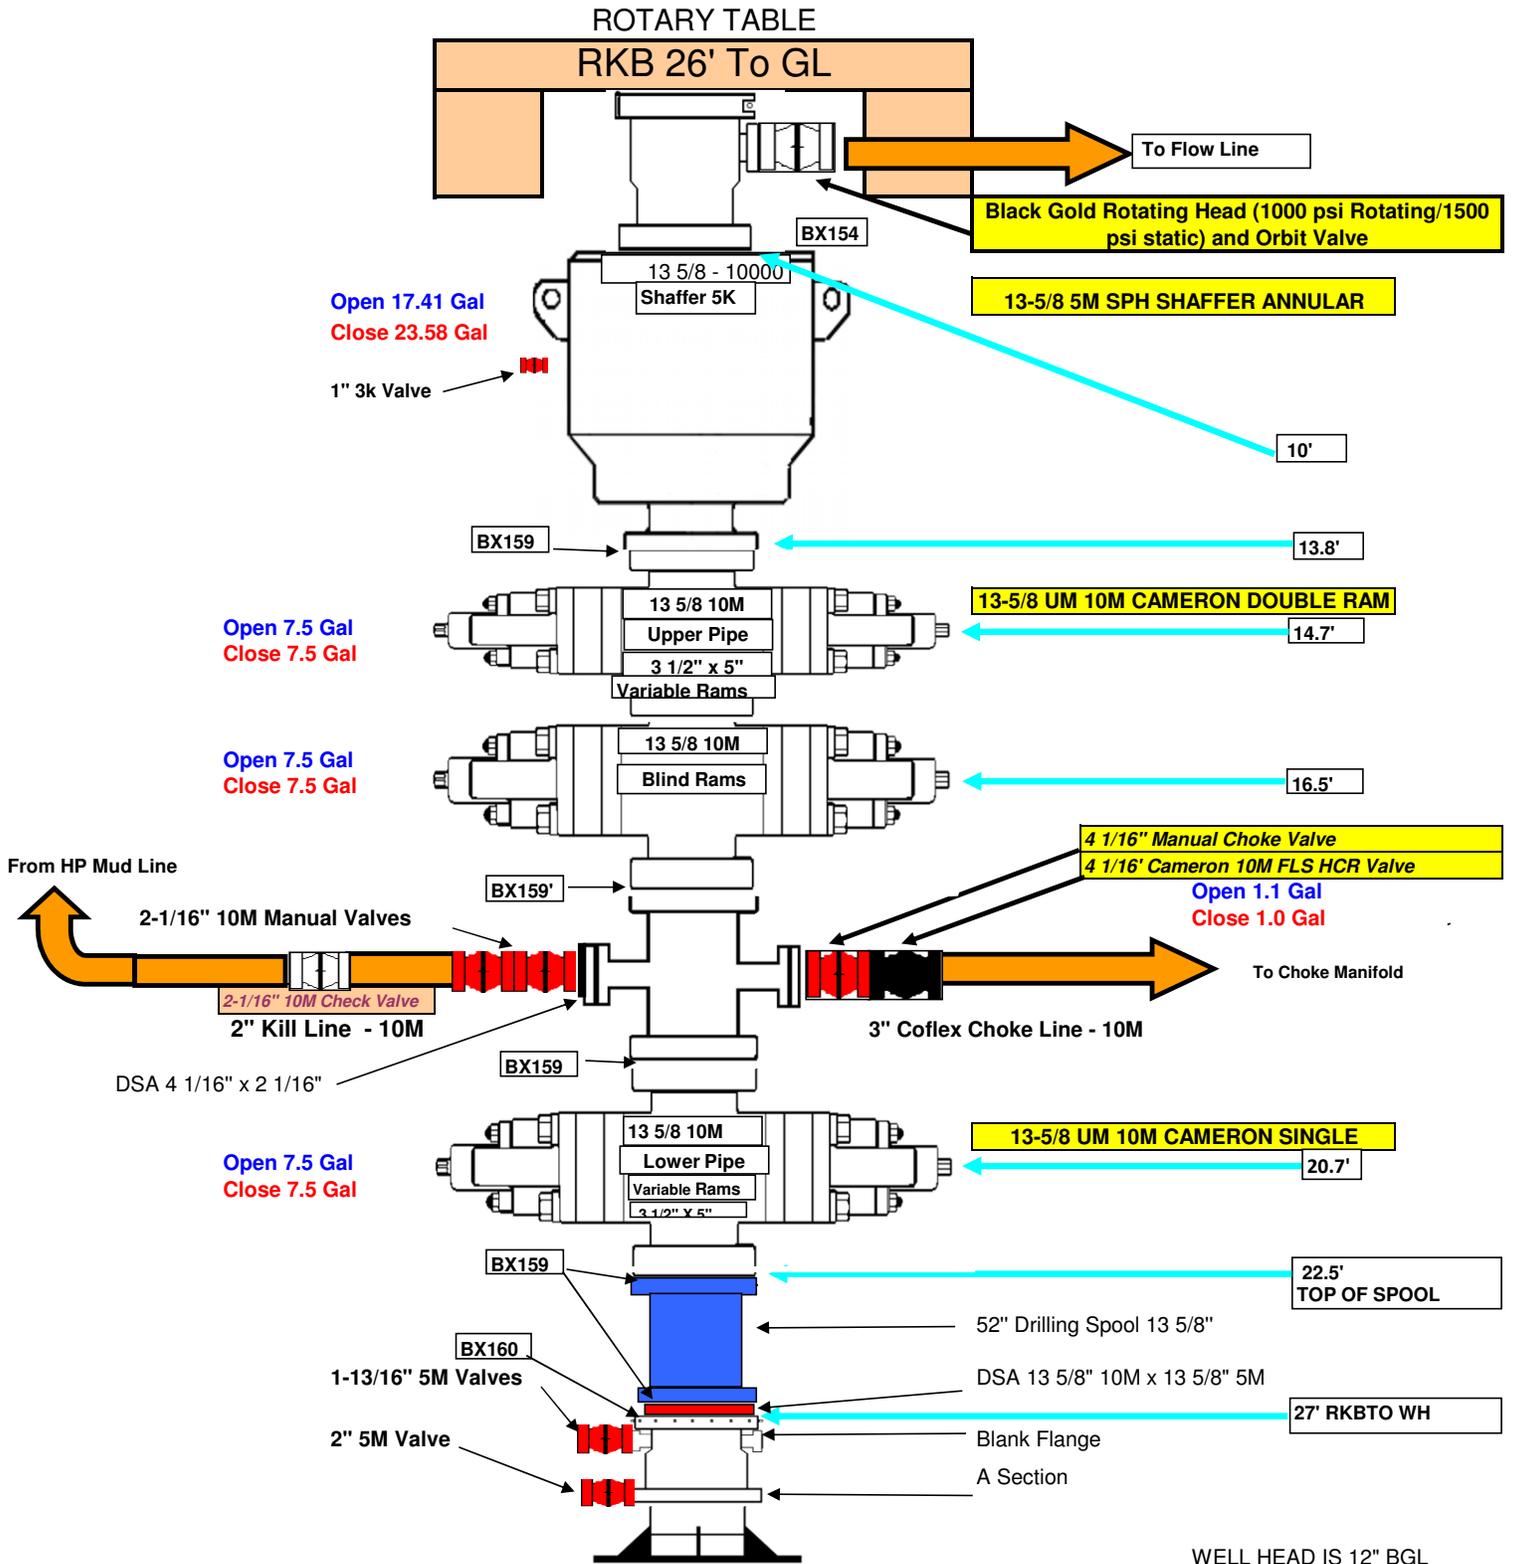

WELL HEAD IS 12" BGL

Potash Stips - Bone Springs Design - 5 M

BOPE Installed and tested before drilling which hole? (in)	Casing Size (in)	Min Required WP	Type	x	Tested to: (psi)
17-1/2	20	2M	Annular	x	50% of Working Pressure
			Pipe		
			Blind		
			Double Ram		
12-1/4	13-5/8	5M	Annular	x	3500
			Pipe	x	5000
			Blind	x	5000
			Double Ram	x	5000
8-3/4 x 8-1/2	9-5/8	5M	Annular	x	3500
			Pipe	x	5000
			Blind	x	5000
			Double Ram	x	5000

CASING ASSUMPTIONS WORKSHEET:

Centralizer Program:

Surface: - 3 welded bow spring centralizers, one on each of the bottom 3 joints, plus one on the shoe joint (4 minimum)

-No Cement baskets will be run

Intermediate 1: 3 welded bow spring centralizers, one on each of the bottom 3 joints, plus one on the shoe joint, run every 4<sup>th</sup> jt to surface.

Intermediate 2: 3 welded bow spring centralizers, one on each of the bottom 3 joints, plus one on the shoe joint, run every 4<sup>th</sup> jt to surface.

Production: -1 welded bow spring centralizer on a stop ring 6' above float shoe

-1 centralizer every other joint to the top of the tail cement

-1 centralizer every 4 joints to 500' below the top of the lead cement

-The actual number and placement of centralizers will be determined from hole deviation and potential production zones. Centralizers will be run for maximum practical standoff and through all potential productive zones.

•All casing strings below the conductor shall be tested, prior to drilling out the casing shoe, to 0.22psi/ft of casing string length or 1500 psi, whichever is greater, but not to exceed 70% of the internal yield pressure of the casing. If pressure declines more than 10 percent in 30 minutes, corrective action will be taken.



ContiTech

CONTITECH RUBBER Industrial Kft.	No:QC-DB- 210/ 2014
	Page: 9 / 113

<b>QUALITY CONTROL INSPECTION AND TEST CERTIFICATE</b>		CERT. N°:	504
PURCHASER: ContiTech Oil & Marine Corp.		P.O. N°:	4500409659
CONTITECH RUBBER order N°: 538236	HOSE TYPE: 3" ID	Choke and Kill Hose	
HOSE SERIAL N°: 67255	NOMINAL / ACTUAL LENGTH: 10,67 m / 10,77 m		
W.P. 68,9 MPa 10000 psi	T.P. 103,4 MPa 15000 psi	Duration:	60 min.
Pressure test with water at ambient temperature  <p style="text-align: center;">See attachment. ( 1 page )</p>			
↑ 10 mm = 10 Min. → 10 mm = 20 MPa			
COUPLINGS Type	Serial N°	Quality	Heat N°
3" coupling with	9251 9254	AISI 4130	A0579N
4 1/16" 10K API b.w. Flange end		AISI 4130	035608
<b>Not Designed For Well Testing</b>		<b>API Spec 16 C</b>	
		<b>Temperature rate:"B"</b>	
All metal parts are flawless			
WE CERTIFY THAT THE ABOVE HOSE HAS BEEN MANUFACTURED IN ACCORDANCE WITH THE TERMS OF THE ORDER INSPECTED AND PRESSURE TESTED AS ABOVE WITH SATISFACTORY RESULT.			
STATEMENT OF CONFORMITY: We hereby certify that the above items/equipment supplied by us are in conformity with the terms, conditions and specifications of the above Purchaser Order and that these items/equipment were fabricated inspected and tested in accordance with the referenced standards, codes and specifications and meet the relevant acceptance criteria and design requirements.			
COUNTRY OF ORIGIN HUNGARY/EU			
Date:	Inspector	Quality Control	
20. March 2014.		ContiTech Rubber Industrial Kft. Quality Control Dept. 	





CONTITECH RUBBER Industrial Kft.	No:QC-DB- 210/ 2014
	Page: 15 / 113

ContiTech

## Hose Data Sheet

CRI Order No.	538236
Customer	ContiTech Oil & Marine Corp.
Customer Order No	4500409659
Item No.	1
Hose Type	Flexible Hose
<b>Standard</b>	<b>API SPEC 16 C</b>
Inside dia in inches	3
Length	35 ft
Type of coupling one end	FLANGE 4.1/16" 10K API SPEC 6A TYPE 6BX FLANGE C/W BX155 R.GR.SOUR
Type of coupling other end	FLANGE 4.1/16" 10K API SPEC 6A TYPE 6BX FLANGE C/W BX155 R.GR.SOUR
H2S service NACE MR0175	Yes
Working Pressure	10 000 psi
Design Pressure	10 000 psi
Test Pressure	15 000 psi
Safety Factor	2,25
Marking	USUAL PHOENIX
Cover	NOT FIRE RESISTANT
Outside protection	St.steel outer wrap
Internal stripwound tube	No
Lining	OIL + GAS RESISTANT SOUR
Safety clamp	No
Lifting collar	No
Element C	No
Safety chain	No
Safety wire rope	No
Max.design temperature [°C]	100
Min.design temperature [°C]	-20
Min. Bend Radius operating [m]	0,90
Min. Bend Radius storage [m]	0,90
Electrical continuity	The Hose is electrically continuous
Type of packing	WOODEN CRATE ISPM-15

CASING ASSUMPTIONS WORKSHEET:

Centralizer Program:

Surface: - 3 welded bow spring centralizers, one on each of the bottom 3 joints, plus one on the shoe joint (4 minimum)

-No Cement baskets will be run

Intermediate 1: 3 welded bow spring centralizers, one on each of the bottom 3 joints, plus one on the shoe joint, run every 4<sup>th</sup> jt to surface.

Intermediate 2: 3 welded bow spring centralizers, one on each of the bottom 3 joints, plus one on the shoe joint, run every 4<sup>th</sup> jt to surface.

Production: -1 welded bow spring centralizer on a stop ring 6' above float shoe

-1 centralizer every other joint to the top of the tail cement

-1 centralizer every 4 joints to 500' below the top of the lead cement

-The actual number and placement of centralizers will be determined from hole deviation and potential production zones. Centralizers will be run for maximum practical standoff and through all potential productive zones.

•All casing strings below the conductor shall be tested, prior to drilling out the casing shoe, to 0.22psi/ft of casing string length or 1500 psi, whichever is greater, but not to exceed 70% of the internal yield pressure of the casing. If pressure declines more than 10 percent in 30 minutes, corrective action will be taken.

<b>Metal One Corp.</b>  	<b>GEOCONN-SC</b> Pipe: SeAH P110RY 95%PBW (SMYS110ksi) *1 Coupling: P110RY (SMYS110ksi) <b>Connection Data Sheet</b>	Page	MAI GC 5.5 17 SeAH P110RY 95%RBW+SC-Cplg6.050 P110RY
		Date	3-Feb-21
		Rev.	0

**Geometry**

Imperial

S.I.


**Pipe Body**

Grade *1	P110RY	-	P110RY	-
SMYS	110	ksi	110	ksi
Pipe OD ( D )	5.500	in	139.70	mm
Weight	17.00	lb/ft	25.33	kg/m
Wall Thickness ( t )	0.304	in	7.72	mm
Pipe ID ( d )	4.892	in	124.26	mm
Drift Dia.	4.767	in	121.08	mm

**Connection**

Coupling SMYS	110	ksi	110	ksi
SC-Coupling OD ( Wsc1 )	6.050	in	153.67	mm
Coupling Length ( NL )	8.350	in	212.09	mm
Make up Loss	4.125	in	104.78	mm
Pipe Critical Area	4.96	in <sup>2</sup>	3,202	mm <sup>2</sup>
Box Critical Area	6.10	in <sup>2</sup>	3,937	mm <sup>2</sup>
Thread Taper	1 / 16 ( 3/4" per ft )			
Number of Threads	5 TPI			

GEOCONN-SC

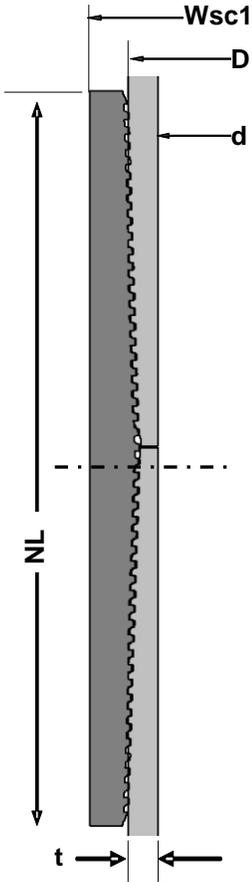

**Performance**

Imperial

S.I.

**Performance Properties for Pipe Body**

S.M.Y.S. *1	546	kips	2,428	kN
M.I.Y.P. *1	11,550	psi	79.66	MPa
Collapse Strength *1	7,480	psi	51.59	MPa

Note S.M.Y.S.= Specified Minimum YIELD Strength of Pipe body  
M.I.Y.P. = Minimum Internal Yield Pressure of Pipe body

\*1: SeAH P110RY 95%RBW: SMYS110ksi, MIYP11,550psi

**Performance Properties for Connection**

Min. Connection Joint Strength	100%	of S.M.Y.S.
Min. Compression Yield	100%	of S.M.Y.S.
Internal Pressure	100% of M.I.Y.P.	
External Pressure	100% of Collapse Strength	
Max. DLS ( deg. /100ft)	>90	

**Recommended Torque**

Min.	10,800	ft-lb	14,600	N-m
Opti.	12,000	ft-lb	16,200	N-m
Max.	13,200	ft-lb	17,800	N-m
Operational Max.	15,600	ft-lb	21,100	N-m

Note : Operational Max. torque can be applied for high torque application

**Legal Notice**  
The use of this information is at the reader/user's risk and no warranty is implied or expressed by Metal One Corporation or its parents, subsidiaries or affiliates (herein collectively referred to as "Metal One") with respect to the use of information contained herein. The information provided on this Connection Data Sheet is for informational purposes only, and was prepared by reference to engineering information that is specific to the subject products, without regard to safety-related factors, all of which are the sole responsibility of the operators and users of the subject connectors. Metal One assumes no responsibility for any errors with respect to this information.

Statements regarding the suitability of products for certain types of applications are based on Metal One's knowledge of typical requirements that are often placed on Metal One products in standard well configurations. Such statements are not binding statements about the suitability of products for a particular application. It is the customer's responsibility to validate that a particular product with the properties described in the product specification is suitable for use in a particular application  
The products described in this Connection Data Sheet are not recommended for use in deep water offshore applications. For more information, please refer to [http://www.mlo.co.jp/mo-con/images/top/WebsiteTerms\\_Active\\_20333287\\_1.pdf](http://www.mlo.co.jp/mo-con/images/top/WebsiteTerms_Active_20333287_1.pdf) the contents of which are incorporated by reference into this Connection Data Sheet.

CASING ASSUMPTIONS WORKSHEET:

Centralizer Program:

Surface: - 3 welded bow spring centralizers, one on each of the bottom 3 joints, plus one on the shoe joint (4 minimum)

-No Cement baskets will be run

Intermediate 1: 3 welded bow spring centralizers, one on each of the bottom 3 joints, plus one on the shoe joint, run every 4<sup>th</sup> jt to surface.

Intermediate 2: 3 welded bow spring centralizers, one on each of the bottom 3 joints, plus one on the shoe joint, run every 4<sup>th</sup> jt to surface.

Production: -1 welded bow spring centralizer on a stop ring 6' above float shoe

-1 centralizer every other joint to the top of the tail cement

-1 centralizer every 4 joints to 500' below the top of the lead cement

-The actual number and placement of centralizers will be determined from hole deviation and potential production zones. Centralizers will be run for maximum practical standoff and through all potential productive zones.

•All casing strings below the conductor shall be tested, prior to drilling out the casing shoe, to 0.22psi/ft of casing string length or 1500 psi, whichever is greater, but not to exceed 70% of the internal yield pressure of the casing. If pressure declines more than 10 percent in 30 minutes, corrective action will be taken.

CASING ASSUMPTIONS WORKSHEET:

Centralizer Program:

Surface: - 3 welded bow spring centralizers, one on each of the bottom 3 joints, plus one on the shoe joint (4 minimum)

-No Cement baskets will be run

Intermediate 1: 3 welded bow spring centralizers, one on each of the bottom 3 joints, plus one on the shoe joint, run every 4<sup>th</sup> jt to surface.

Intermediate 2: 3 welded bow spring centralizers, one on each of the bottom 3 joints, plus one on the shoe joint, run every 4<sup>th</sup> jt to surface.

Production: -1 welded bow spring centralizer on a stop ring 6' above float shoe

-1 centralizer every other joint to the top of the tail cement

-1 centralizer every 4 joints to 500' below the top of the lead cement

-The actual number and placement of centralizers will be determined from hole deviation and potential production zones. Centralizers will be run for maximum practical standoff and through all potential productive zones.

•All casing strings below the conductor shall be tested, prior to drilling out the casing shoe, to 0.22psi/ft of casing string length or 1500 psi, whichever is greater, but not to exceed 70% of the internal yield pressure of the casing. If pressure declines more than 10 percent in 30 minutes, corrective action will be taken.

# **PERMIAN**

## **R E S O U R C E S**

### **H<sub>2</sub>S CONTINGENCY PLAN**

**FOR**

**Permian Resources Corporation**  
**Mezcal 10 Fed Com 121H, 131H, 132H, 133H, 134H**  
**Eddy County, New Mexico**

**01-20-2023**

**This plan is subject to updating**

Permian Resources Corporation	H <sub>2</sub> S Contingency Plan Mezcal 10 Fed Com 121H, 131H 132H, 133H, 134H	Eddy County, New Mexico
-------------------------------	---	-------------------------

## Table of Contents

- Section 1.0 – Introduction ..... 3**
  - I. Purpose
  - II. Scope & Applicability
- Section 2.0 - Plan Implementation.....3**
  - I. Activation Requirements
  - II. Emergency Evacuation
  - III. Emergency Response Activities
- Section 3.0 - Potential Hazardous Conditions.....4**
- Section 4.0 - Notification of H<sub>2</sub>S Release Event.....6**
  - I. Local & State Law Enforcement
  - II. General Public
  - III. New Mexico Oil Conservation Division
  - IV. New Mexico Environment Department
  - V. Bureau of Land Management
- Section 5.0 - Emergency Contact List.....7**
  - I. Permian Resources Management Personnel
  - II. Eddy County Sheriff
  - III. New Mexico State Highway Patrol
  - IV. Fire / EMS
  - V. Carlsbad Medical Center
  - VI. Emergency Response Contractors
  - VII. New Mexico Oil Conservation Division
  - VIII. New Mexico Environment Department
  - IX. Bureau of Land Management
  - X. Other Agencies
- Section 6.0 – Drilling Location Information.....9-12**
  - I. Site Safety Information
  - II. Directions to Location
  - III. Plat of Location including GPS Coordinates
  - IV. Routes of Ingress & Egress (MAP)
  - V. ROE Map
  - VI. Residences in ROE
  - VII. Public Roads in ROE
- Section 7.0 – Hazard Communication.....13-15**
  - I. Physical Characteristics of Hydrogen Sulfide Gas
  - II. Human Health Hazards / Toxicological Information
  - III. Environmental Hazards
- Section 8.0 - Regulatory Information.....15-17**
  - I. OSHA Information
  - II. New Mexico Oil Conservation Division & Bureau of Land Management
- Section 9.0 - Training Requirements.....17**
- Section 10.0 - Personal Protective Equipment.....18**
- Appendices**
  - I. Appendix A – H<sub>2</sub>S SDS
  - II. Appendix B – SO<sub>2</sub> SDS

Permian Resources Corporation	H <sub>2</sub> S Contingency Plan Mezcal 10 Fed Com 121H, 131H 132H, 133H, 134H	Eddy County, New Mexico
-------------------------------	---	-------------------------

## **Section 1.0 – Introduction**

### **I. Purpose**

The purpose of this contingency plan (Plan) is to provide Permian Resources Corporation. (Permian Resources) with an organized plan of action for alerting and protecting Permian Resources employees, the general public, and any potential first responders prior to any intentional release or immediately following the accidental / unintentional release of a potentially hazardous volume / concentration of Hydrogen Sulfide Gas (H<sub>2</sub>S).

### **II. Scope & Applicability**

This Plan applies to all planned, unplanned, uncontrolled and/or unauthorized releases of hazardous concentrations of H<sub>2</sub>S or any associated hazardous byproducts of combustion, occurring at any Permian Resources owned or operated facilities including but not limited to: wells, flowlines, pipelines, tank batteries, production facilities, SWD facilities, compressor stations, gas processing plants, drilling / completions / workover operations, and any other applicable company owned property.

## **Section 2.0 - Plan Implementation**

### **I. Activation Requirements**

In accordance with the requirements of Bureau of Land Management Onshore Order #6 and NMAC 19.15.11, this Plan shall be activated in advance of any authorized, planned, unplanned, uncontrolled, or unauthorized release of a hazardous volume / concentration of H<sub>2</sub>S gas, or SO<sub>2</sub>, which could potentially adversely impact the workers, general public or the environment.

### **II. Emergency Evacuation**

In the event of an unplanned, uncontrolled, or unauthorized release of a hazardous volume / concentration of H<sub>2</sub>S gas, the first priority is to ensure the safety of the workers and general public. Upon discovery and subsequent determination of an applicable release, which cannot be quickly mitigated, immediately by using 911, notify local authorities to begin the process of alerting the general public, evacuate any residents within the Radius of Exposure (ROE), and limit any general public or employee access to any areas within the ROE of the affected facility.

### **III. Emergency Response Activities**

The purpose of emergency response actions is to take steps to quickly mitigate / stop the ongoing release of the hazardous source of H<sub>2</sub>S. Upon discovery of any hazardous release, immediately notify Permian Resources management to activate the Emergency Response Team (ERT). Once Permian Resources supervision arrives and assesses the situation, a work plan identifying the proper procedures shall be developed to stop the release.

Permian Resources Corporation	H <sub>2</sub> S Contingency Plan Mezcal 10 Fed Com 121H, 131H 132H, 133H, 134H	Eddy County, New Mexico
-------------------------------	---	-------------------------

**Section 3.0 - Potential Hazardous Conditions & Response Actions**

During a planned or unplanned release of H<sub>2</sub>S, there are several hazardous conditions that are presented both to employees, the general public, and emergency responders. These specific hazardous conditions are identified in the tables below.

H <sub>2</sub> S OPERATING CONDITIONS – RESPONSE ACTIONS TO CONSIDER		✓
<b>H<sub>2</sub>S CONDITION 1: POTENTIAL DANGER TO LIFE AND HEALTH → WARNING SIGN GREEN</b>		
H <sub>2</sub> S concentration <10 ppm detected by location monitors		<input type="checkbox"/>
<b>General Actions During Condition 1</b>		<input type="checkbox"/>
Notify Site Supervisor / Permian Resources Person-in-Charge (PIC) of any observed increase in ambient H <sub>2</sub> S concentrations		<input type="checkbox"/>
All personnel check safety equipment is in adequate working order & store in accessible location		<input type="checkbox"/>
Sensitize crews with safety meetings.		<input type="checkbox"/>
Limit visitors and non-essential personnel on location		<input type="checkbox"/>
Continuously monitor H <sub>2</sub> S concentrations and check calibration of sensors		<input type="checkbox"/>
Ensure H <sub>2</sub> S scavenger is on location.		<input type="checkbox"/>
<b>H<sub>2</sub>S CONDITION 2: MODERATE DANGER TO LIFE AND HEALTH → WARNING SIGN YELLOW</b>		
H <sub>2</sub> S concentration >10 ppm and < 30 ppm in atmosphere detected by location monitors:		<input type="checkbox"/>
<b>General Actions During Condition 2</b>		<input type="checkbox"/>
Sound H <sub>2</sub> S alarm and/or display yellow flag.		<input type="checkbox"/>
Account for on-site personnel		<input type="checkbox"/>
Upon sounding of an area or personal H <sub>2</sub> S monitor alarm when 10 ppm is reached, proceed to a safe briefing area upwind of the location immediately (see MA-4, Figure 5-1).		<input type="checkbox"/>
Don proper respiratory protection.		<input type="checkbox"/>
Alert other affected personnel		<input type="checkbox"/>
<b>If trained and safe to do so</b> undertake measures to control source H <sub>2</sub> S discharge and eliminate possible ignition sources. Initiate Emergency Shutdown procedures as deemed necessary to correct or control the specific situation.		<input type="checkbox"/>
Account for on-site personnel at safe briefing area.		<input type="checkbox"/>
Stay in safe briefing area if not working to correct the situation.		<input type="checkbox"/>
Keep Site Supervisor / Permian Resources PIC informed. Notify applicable government agencies ( <b>Appendix A</b> ) If off-site impact; notify any neighbors within Radius of Exposure ( <b>ROE</b> ), <b>Fig 5.11</b>		<input type="checkbox"/>
Continuously monitor H <sub>2</sub> S until readings below 10 ppm.		<input type="checkbox"/>
Evacuated area shall not be re-entered except by trained and authorized personnel utilizing appropriate respiratory protection; or until “all clear” sounded by Permian Resources PIC / Site Supervisor.		

Permian Resources Corporation	H <sub>2</sub> S Contingency Plan Mezcal 10 Fed Com 121H, 131H 132H, 133H, 134H	Eddy County, New Mexico
-------------------------------	---	-------------------------

<b>H<sub>2</sub>S CONDITION 3: EXTREME DANGER TO LIFE AND HEALTH → WARNING SIGN RED</b>	
> <b>30 ppm H<sub>2</sub>S</b> concentration in air detected by location monitors: Extreme danger to life	<input type="checkbox"/>
<b>General Actions During Condition 3</b>	<input type="checkbox"/>
Sound H <sub>2</sub> S alarm and/or display red flag.	<input type="checkbox"/>
Account for on-site personnel	<input type="checkbox"/>
Move away from H <sub>2</sub> S source and get out of the affected area.	<input type="checkbox"/>
Proceed to designated safe briefing area; alert other affected personnel.	<input type="checkbox"/>
Account for personnel at safe briefing area.	<input type="checkbox"/>
If trained and safe to do so undertake measures to control source H <sub>2</sub> S discharge and eliminate possible ignition sources. Initiate Emergency Shutdown procedures as deemed necessary to correct or control the specific situation.	<input type="checkbox"/>
Notify vehicles or situation and divert all traffic away from location.	<input type="checkbox"/>
Permian Resources Person-in-Charge will make appropriate community notifications.	<input type="checkbox"/>
Red warning flag must be on display until the situation has been corrected and the Permian Resources Person-in-Charge determines it is safe to resume operations under <b>Condition 1</b> .	<input type="checkbox"/>
Notify management of the condition and action taken. If H <sub>2</sub> S concentration is increasing and steps to correct the situation are not successful – or at any time if well control is questionable – alert all responsible parties for possible activation of the H <sub>2</sub> S Contingency Plan. If well control at the surface is lost, determine if situation warrants igniting the well.	<input type="checkbox"/>
If uncontrolled flow at the surface occurs, the Permian Resources PIC, with approval, if possible, from those coordinating the emergency ( <b>as specified in the site-specific H<sub>2</sub>S Contingency Plan</b> ) are responsible for determining if the situation warrants igniting the flow of the uncontrolled well. This decision should be made only as a last resort and in a situation where it is obvious that human life is in danger and there is no hope of controlling the flow under prevailing conditions.	<input type="checkbox"/>
If the flow is ignited, burning H <sub>2</sub> S will be converted to sulphur dioxide (SO <sub>2</sub> ), which is also highly toxic. Do not assume that area is safe after the flow is ignited. If the well is ignited, evacuation of the area is mandatory, because SO <sub>2</sub> will remain in low-lying places under no-wind conditions.	<input type="checkbox"/>
Keep Site Supervisor / Permian Resources PIC informed. Notify applicable government agencies and local law enforcement ( <b>Appendix A</b> ) If off-site impact; notify any neighbours within the Radius of Exposure ( <b>ROE</b> ), see example in <b>Figure 5-11</b> .	<input type="checkbox"/>
Continuously monitor H <sub>2</sub> S until readings fall below 10 ppm.	<input type="checkbox"/>

Permian Resources Corporation	H <sub>2</sub> S Contingency Plan Mezcal 10 Fed Com 121H, 131H 132H, 133H, 134H	Eddy County, New Mexico
-------------------------------	---	-------------------------

Evacuated area shall not be re-entered except by trained and authorized personnel utilizing appropriate respiratory protection; or until “all clear” sounded by Permian Resources PIC / Site Supervisor.	<input type="checkbox"/>
<b>IF ABOVE ACTIONS CANNOT BE ACCOMPLISHED IN TIME TO PREVENT EXPOSURE TO THE PUBLIC</b>	
Alert public (directly or through appropriate government agencies) who may be subject to potentially harmful exposure levels.	<input type="checkbox"/>
Make recommendations to public officials regarding blocking unauthorized access to the unsafe area and assist as appropriate.	<input type="checkbox"/>
Make recommendations to public officials regarding evacuating the public and assist as appropriate.	<input type="checkbox"/>
Monitor ambient air in the area of exposure (after following abatement measures) to determine when it is safe for re-entry.	<input type="checkbox"/>

**Section 4.0 - Notification of H<sub>2</sub>S Release Event**

**I. Local & State Law Enforcement**

Prior to the planned / controlled release of a hazardous concentration of H<sub>2</sub>S gas or any associated byproducts of the combustion of H<sub>2</sub>S gas, notify local law enforcement agencies regarding the contents of this plan.

In the event of the discovery of an unplanned/uncontrolled release of a hazardous concentration of H<sub>2</sub>S gas or any associated byproducts of combustion, immediately notify local and/or state law enforcement agencies of the situation and ask for their assistance.

**II. General Public**

In the event of a planned or unplanned release of a hazardous concentration of H<sub>2</sub>S gas or any associated byproducts of combustion, notify local law enforcement agencies and ask for their assistance in alerting the general public and limiting access to any public roads that may be impacted by such a release.

**III. New Mexico Oil Conservation Division**

The Permian Resources HSE Department will make any applicable notification to the New Mexico OCD regarding any release of a hazardous concentration of H<sub>2</sub>S Gas or any associated byproducts of combustion.

**IV. New Mexico Environment Department**

The Permian Resources HSE Department will make any applicable notifications to the NMED regarding any release of a hazardous concentration of H<sub>2</sub>S gas or any associated byproducts of combustion.

**V. Bureau of Land Management**

The Permian Resources Regulatory Department will make any applicable notifications to the BLM regarding any release of a hazardous concentration of H<sub>2</sub>S gas or any associated byproducts of

Permian Resources Corporation	H <sub>2</sub> S Contingency Plan Mezcal 10 Fed Com 121H, 131H 132H, 133H, 134H	Eddy County, New Mexico
-------------------------------	---	-------------------------

combustion.

### Section 5.0 - Emergency Contact List

EMERGENCY CONTACT LIST				
PERMIAN RESOURCES CORPORATION.				
POSITION	NAME	OFFICE	CELL	ALT PHONE
<b>Operations</b>				
Operations Superintendent	Rick Lawson		432.530.3188	
TX Operations Superintendent	Josh Graham	432.940.3191	432.940.3191	
NM Operations Superintendent	Manual Mata	432.664.0278	575.408.0216	
Drilling Manager	Jason Fitzgerald	432.315.0146	318.347.3916	
Drilling Engineer	Ronny Hise	432.315.0144	432.770.4786	
Production Manager	Levi Harris	432.219.8568	720.261.4633	
SVP Development Ops	Clayton Smith	720.499.1416	361.215.2494	
SVP Production Ops	Casey McCain	432.695.4239	432.664.6140	
<b>HSE &amp; Regulatory</b>				
H&S Manager	Adam Hicks	720.499.2377	903.426.4556	
Regulatory Manager	Sarah Ferreyros	720.499.1454	720.854.9020	
Environmental Manager	Montgomery Floyd	432-315-0123	432-425-8321	
Environmental Representative				
HSE Consultant	Blake Wisdom		918-323-2343	
<b>Local, State, &amp; Federal Agencies</b>				
Eddy County Sheriff		575-887-7551		911
New Mexico State Highway Patrol		505-757-2297		911
Eunice Fire / EMS		575-628-5450		911
Carlsbad Medical Center		575-887-4100		
Secorp – Safety Contractor	Ricky Stephens		(325)-262-0707	
New Mexico Oil Conservation Division – District 1 Office – Hobbs, NM.		575-393-6161		
New Mexico Environment Department – District III Office – Hobbs, NM		575-397-6910		
New Mexico Oil Conservation Division – Hobbs, NM	24 Hour Emergency	575-393-6161		
Bureau of Land Management – Carlsbad, NM		575-234-5972		
U.S. Fish & Wildlife		502-248-6911		

### Section 6.0 – Drilling Location Information

#### I. Site Safety Information

##### 1. Safe Briefing Area

Permian Resources Corporation	H <sub>2</sub> S Contingency Plan Mezcal 10 Fed Com 121H, 131H 132H, 133H, 134H	Eddy County, New Mexico
-------------------------------	---	-------------------------

- a. There shall be two areas that will be designated as "SAFE BRIEFING AREAS". If H<sub>2</sub>S is detected in concentrations equal to or in excess of 10 ppm all personnel not assigned emergency duties are to assemble in the designated Safe Briefing area for instructions. These two areas shall be positioned in accessible locations to facilitate the availability of self-contained breathing air devices. The briefing areas shall be positioned no less than 250' from the wellhead and in such locations that at least one briefing area will be up-wind from the well at all times.
2. Wind Indicators
    - a. 4 Windsocks will be installed at strategic points on the facility.
  3. Danger Signs
    - a. A warning sign indicating the possible well conditions will be displayed at the location entrance.
- DANGER  
POISONOUS GAS  
HYDROGEN SULFIDE  
DO NOT APPROACH IF AMBER LIGHTS ARE FLASHING**
4. H<sub>2</sub>S Detectors and Alarms
    - a. Continuous monitoring type H<sub>2</sub>S detectors, capable of sensing a minimum of 5ppm H<sub>2</sub>S in air will be located centrally located at the tanks, heater treater, and combustor. Continuous monitoring type SO<sub>2</sub> detector will also be located at the combustor. The automatic H<sub>2</sub>S alarm/flashing light will be located at the site entrance and in front of tank battery.
  5. Safety Trailer
    - a. A safety trailer equipped with an emergency cascade breathing air system with 2 ea. Work/escape packs, a stretcher, 2 OSHA approved full body harnesses, and a 20# Class ABC fire extinguisher shall be available at the site in close proximity to the safe briefing area. The cascade system shall be able to be deployed to the drill floor when needed to provide safe breathing air to the workers as needed.
  6. Well Control Equipment
    - a. The location shall have a flare line to a remote automatic ignitor and back up flare gun, placed 150' from the wellhead.
    - b. The location shall be equipped with a remotely operated choke system and a mud gas separator.
  7. Mud Program
    - a. Company shall have a mud program that contains sufficient weight and additives to control H<sub>2</sub>S.
  8. Metallurgy
    - a. All drill strings, casing, tubing, wellhead, BOP, spools, kill lines, choke manifold and lines, and valves shall be suitable for anticipated H<sub>2</sub>S volume and pressure.
  9. Communication
    - a. The location shall be equipped with a means of effective communication such as a cell phones, intercoms, satellite phones or landlines.

Permian Resources Corporation	H <sub>2</sub> S Contingency Plan Mezcal 10 Fed Com 121H, 131H 132H, 133H, 134H	Eddy County, New Mexico
-------------------------------	---	-------------------------

**II. Directions to Location**

From Intersection of NM 360 & US 180, Go Northeast on NM 360 for 4.4 miles. Turn Right and Go Southeast for 0.54 miles. Turn Right Go South 0.42 Miles, Turn Right Go South 97 Feet, Turn Left onto Crazy Horse Rd and Go Northeast 1.2 Miles to the Southeast Pad Corner for this location.



Permian Resources Corporation	H <sub>2</sub> S Contingency Plan Mezcal 10 Fed Com 121H, 131H 132H, 133H, 134H	Eddy County, New Mexico
-------------------------------	---	-------------------------

1. Routes of Ingress & Egress (MAP)




2. Residences in proximity to the 3000' Radius of Exposure (ROE) (MAP)

There are no residences or public gathering places with the 3000' ROE, 100 PPM, 300 PPM, or 500 PPM ROE.

Permian Resources Corporation	H <sub>2</sub> S Contingency Plan Mezcal 10 Fed Com 121H, 131H 132H, 133H, 134H	Eddy County, New Mexico
-------------------------------	---	-------------------------

**Map of 3000' ROE Perimeter**

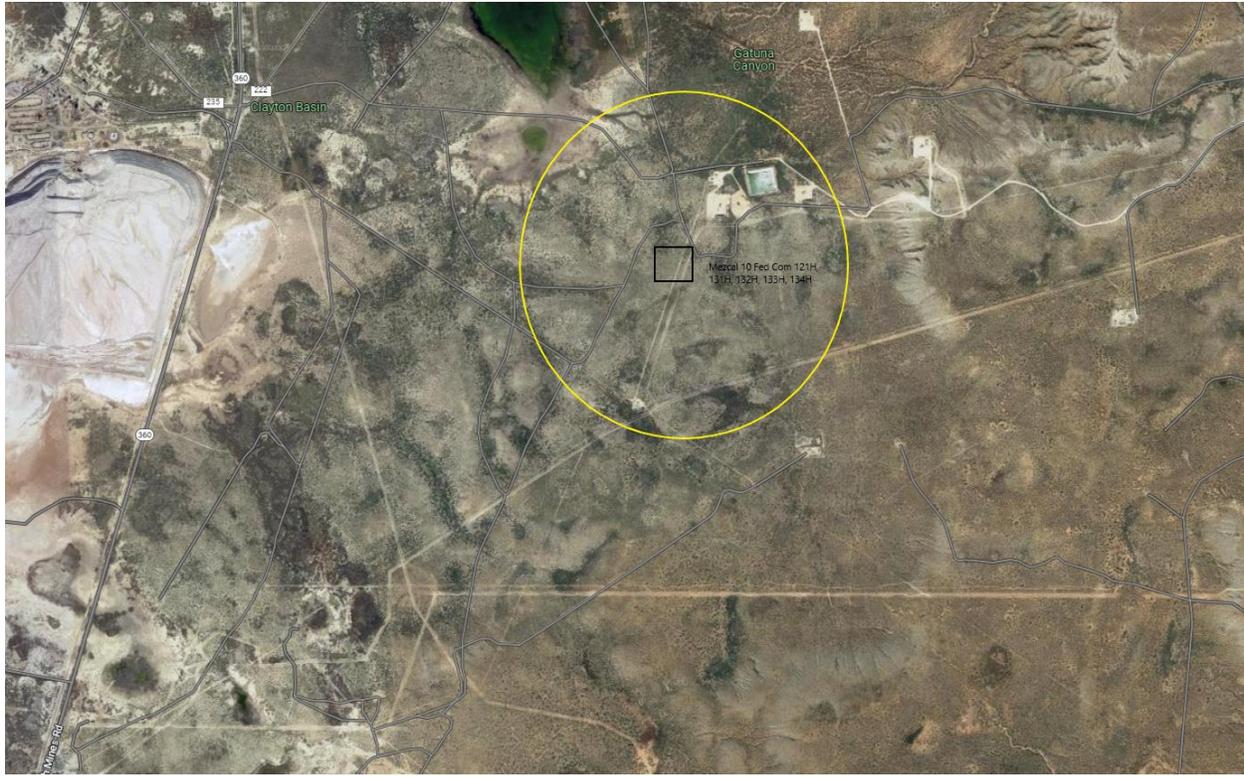

**100 PPM, 300 PPM, & 500 PPM Max ROE under worst case scenario**

Enter H <sub>2</sub> S in PPM	<input type="text" value="1500"/>
Enter Gas flow in mcf/day (maximum worst case conditions)	<input type="text" value="2500"/>
500 ppm radius of exposure (public road)	<b><u>105</u></b> feet
300 ppm radius of exposure	<b><u>146</u></b> feet
100 ppm radius of exposure (public area)	<b><u>230</u></b> feet

- Location GPS Coordinates **Lat: 32.593584, Long: -103.947702**

**3. Public Roads in proximity of the Radius of Exposure (ROE)**

There are no public roads that would be within the 500 PPM ROE. The closest public road is New Mexico Crazy Horse Rd, which is 450' from the location.

Permian Resources Corporation	H <sub>2</sub> S Contingency Plan Mezcal 10 Fed Com 121H, 131H 132H, 133H, 134H	Eddy County, New Mexico
-------------------------------	---	-------------------------

**Section 7.0 – Hazard Communication**

**I. Physical Characteristics of Hydrogen Sulfide Gas**

Hydrogen sulfide (H<sub>2</sub>S) is a colorless, poisonous gas that is soluble in water. It can be present in crude oils, condensates, natural gas and wastewater streams.

H<sub>2</sub>S is heavier than air with a vapor density of 1.189 (air = 1.0); however, H<sub>2</sub>S is most often mixed with other gases. These mixtures of H<sub>2</sub>S and other gases can be heavier or lighter than air. If the H<sub>2</sub>S-containing mixture is heavier, it can collect in low areas such as ditches, ravines, firewalls, and pits; in storage tanks; and in areas of poor ventilation. Please see physical properties in **Table 7.0**.

With H<sub>2</sub>S the sense of smell is rapidly lost allowing lethal concentrations to be accumulated without warning. The toxicity of hydrogen sulfide at varying concentrations is indicated in the **Table 7.1**.

**Warning:** Do not use the mouth-to-mouth method if a victim ingested or inhaled hydrogen sulfide. Give artificial respiration with the aid of a pocket mask equipped with a one-way valve or other proper respiratory medical device.

**Table 7.0. Physical Properties of H<sub>2</sub>S**

Properties of H <sub>2</sub> S	Description
Vapor Density > 1 = 1.189 Air = 1	<ul style="list-style-type: none"> <li>▪ H<sub>2</sub>S gas is slightly heavier than air, which can cause it to settle in low places and build in concentration.</li> <li>▪ Produced as a mixture with other gases associated with oil and gas production.</li> </ul>
Flammable Range 4.3%-46% 43000 ppm – 460000 ppm	<ul style="list-style-type: none"> <li>▪ H<sub>2</sub>S can be extremely flammable / explosive when these concentrations are reached by volume in air.</li> </ul>

Although H<sub>2</sub>S is primarily a respiratory hazard, it is also flammable and forms an explosive mixture at concentrations of 4.3%–46.0% (40,000ppm – 460,000 ppm) by volume in air.

**H<sub>2</sub>S can be encountered when:**

- Venting and draining equipment.
- Opening equipment (separators, pumps, and tanks).
- Opening piping connections (“line breaking”).
- Gauging and sampling storage tanks.
- Entering confined spaces.
- Working around wastewater pits, skimmers, and treatment facilities.

**II. Human Health Hazards - Toxicological Information**

**Table 7.1. Hazards & Toxicity**

Concentration (ppm)	Symptoms/Effects

Permian Resources Corporation	H <sub>2</sub> S Contingency Plan Mezcal 10 Fed Com 121H, 131H 132H, 133H, 134H	Eddy County, New Mexico
-------------------------------	---	-------------------------

0.00011-0.00033 ppm	Typical background concentrations
0.01-1.5 ppm	Odor threshold (when rotten egg smell is first noticeable to some). Odor becomes more offensive at 3-5 ppm. Above 30 ppm, odor described as sweet or sickeningly sweet.
2-5 ppm	Prolonged exposure may cause nausea, tearing of the eyes, headaches or loss of sleep. Airway problems (bronchial constriction) in some asthma patients.
20 ppm	Possible fatigue, loss of appetite, headache, irritability, poor memory, dizziness.
50-100 ppm	Slight conjunctivitis ("gas eye") and respiratory tract irritation after 1 hour. May cause digestive upset and loss of appetite.
100 ppm	Coughing, eye irritation, loss of smell after 2-15 minutes (olfactory fatigue). Altered breathing, drowsiness after 15-30 minutes. Throat irritation after 1 hour. Gradual increase in severity of symptoms over several hours. Death may occur after 48 hours.
100-150 ppm	Loss of smell (olfactory fatigue or paralysis).
200-300 ppm	Marked conjunctivitis and respiratory tract irritation after 1 hour. Pulmonary edema may occur from prolonged exposure.
500-700 ppm	Staggering, collapse in 5 minutes. Serious damage to the eyes in 30 minutes. Death after 30-60 minutes.
700-1000 ppm	Rapid unconsciousness, "knockdown" or immediate collapse within 1 to 2 breaths, breathing stops, death within minutes.
1000-2000 ppm	Nearly instant death

### III. Environmental Hazards

H<sub>2</sub>S and its associated byproducts from combustion presents a serious environmental hazard. Sulphur Dioxide SO<sub>2</sub> is produced as a constituent of flaring H<sub>2</sub>S Gas and can present hazards associated, which are similar to H<sub>2</sub>S. Although SO<sub>2</sub> is heavier than air, it will be picked up by a breeze and carried downwind at elevated temperatures. Since Sulfur Dioxide is extremely irritating to the eyes and mucous membranes of the upper respiratory tract, it has exceptionally good warning powers in this respect. The following table indicates the toxic nature of the gas. Please see the attached SDS in Appendix B for reference.

Permian Resources Corporation	H <sub>2</sub> S Contingency Plan Mezcal 10 Fed Com 121H, 131H 132H, 133H, 134H	Eddy County, New Mexico
-------------------------------	---	-------------------------

SULFUR DIOXIDE TOXICITY		
Concentration		Effects
%SO <sub>2</sub>	PPM	
0.0005	3 to 5	Pungent odor-normally a person can detect SO <sub>2</sub> in this range.
0.0012	12	Throat irritation, coughing, and constriction of the chest tearing and smarting of eyes.
0.15	150	So irritating that it can only be endured for a few minutes.
0.05	500	Causes a sense of suffocation, even with first breath.

**Section 8.0 - Regulatory Information**

I. OSHA & NIOSH Information

II. **Table 8.0. OSHA & NIOSH H<sub>2</sub>S Information**

PEL, IDLH, TLV	Description
NIOSH PEL 10 PPM	<ul style="list-style-type: none"> <li>PEL is the Permissible Exposure Limit that an employee may be exposed up to 8 hr / day.</li> </ul>
OSHA General Industry Ceiling PEL – 20 PPM	<ul style="list-style-type: none"> <li>The maximum exposure limit, which cannot be exceeded for any length of time.</li> </ul>
IDLH 100 PPM	<ul style="list-style-type: none"> <li>Immediately Dangerous to Life and Health</li> </ul>
Permian Resources PEL 10 PPM	<ul style="list-style-type: none"> <li>Permian Resources Policy Regarding H<sub>2</sub>S for employee safety</li> </ul>

III. New Mexico OCD & BLM – H<sub>2</sub>S Concentration Threshold Requirements

New Mexico NMAC 19.15.11 and Onshore Order #6 identify two Radii of Exposure (ROE) that identify potential danger to the public and require additional compliance measures. Permian Resources is required to install safety devices, establish safety procedures and develop a written H<sub>2</sub>S contingency plan for sites where the H<sub>2</sub>S concentrations are as follows.

**Table 8.1. Calculating H<sub>2</sub>S Radius of Exposure**

H <sub>2</sub> S Radius of Exposure	Description	Control and Equipment Requirements
100 ppm	Distance from a release to where the H <sub>2</sub> S concentration in the air will dilute below 100ppm	ROE > 50-ft and includes any part of a “public area” (residence, school, business, etc., or any area that can be expected to be populated). ROE > 3,000-ft

Permian Resources Corporation	H <sub>2</sub> S Contingency Plan Mezcal 10 Fed Com 121H, 131H 132H, 133H, 134H	Eddy County, New Mexico
-------------------------------	---	-------------------------

500 ppm	Distance from a release to where the H <sub>2</sub> S concentration in the air will dilute below 500ppm	ROE > 50-ft and includes any part of a public road (public roads are tax supported roads or any road used for public access or use)
---------	---	---

**Calculating H<sub>2</sub>S Radius of Exposure**

The ROE of an H<sub>2</sub>S release is calculated to determine if a potentially hazardous volume of H<sub>2</sub>S gas at 100 or 500 parts per million (ppm) is within a regulated distance requiring further action. If information about the concentration of H<sub>2</sub>S and the potential gas release volume is known, the location of the Muster Areas will be set, and safety measures will be implemented based on the calculated radius of exposure (ROE). NMAC 19.15.11 – Hydrogen Sulfide Safety defines the ROE as the radius constructed with the gas’s point of escape as its center and its length calculated by the following Pasquill-Gifford equations:

To determine the extent of the **100 ppm ROE**:

$$x = [(1.589) (\text{mole fraction H}_2\text{S})(Q)]^{(.6258)}$$

To determine the extent of the **500 ppm ROE**:

$$x = [(0.4546) (\text{mole fraction H}_2\text{S})(Q)]^{(.6258)}$$

**Table 8.2. Calculating H<sub>2</sub>S Radius of Exposure**

ROE Variable	Description
X =	ROE in feet
Q =	<b>Max volume of gas released determined to be released in cubic feet per day (ft<sup>3</sup>/d)</b> normalized to standard temperature and pressure, 60°F and 14.65 psia
Mole fraction H <sub>2</sub> S =	Mole fraction of H <sub>2</sub> S in the gaseous mixture released.

The volume used as the escape rate in determining the ROE is specified in the rule as follows:

- The maximum daily volume rate of gas containing H<sub>2</sub>S handled by that system element for which the ROE is calculated.
- For existing gas wells, the current adjusted open-flow rate, or the operator's estimate of the well's capacity to flow against zero back-pressure at the wellhead.

**New Mexico Oil Conservation Division & BLM Site Requirements under NMAC 19.15.11 & Onshore Order #6**

- Two cleared areas will be designated as Safe Briefing Areas. During an emergency, personnel will assemble in one of these areas for instructions from the Permian Resources Person-in-Charge. Prevailing wind direction should be considered in locating the briefing areas 200’ or more on either side of the well head. One area should offset the other at an angle of 45° to 90° with respect to prevailing wind direction to allow for wind shifts during the work period.
- In the event of either an intentional or accidental releases of hydrogen sulfide, safeguards to protect the general public from the harmful effects of hydrogen sulfide must be in place for operations. A summary of the provisions in each of three H<sub>2</sub>S ROE cases is included in **Table 8.3**.
  - **CASE 1** -100 ppm ROE < 50’

Permian Resources Corporation	H <sub>2</sub> S Contingency Plan Mezcal 10 Fed Com 121H, 131H 132H, 133H, 134H	Eddy County, New Mexico
-------------------------------	---	-------------------------

- **CASE 2** - 100 ppm ROE is 50’ or greater, but < 3000’ and does not penetrate public area.
- **CASE 3** -100 ppm ROE is 50’ or greater and penetrates a public area or 500 ppm ROE includes a public road. Also if 100 ppm ROE > 3000’ regardless of public area.

**Table 8.3. NMAC 19.15.11 Compliance Requirements Drilling & Production**

NMAC 19.15.11 & BLM COMPLIANCE REQUIREMENTS – DRILLING & PRODUCTION			
PROVISION	CASE 1	CASE 2	CASE 3
H <sub>2</sub> S Concentration Test	X	X	X
H-9	X	X	X
Training	X	X	X
District Office Notification	X	X	X
Drill Stem Tests Restricted	X*	X*	X
BOP Test	X*	X*	X
Materials		X	X
Warning and Marker		X	X
Security		X	X
Contingency Plan			X
Control and Equipment Safety			X
Monitors		X**	X**
Mud (ph Control or Scavenger)			X*
Wind Indicators		X**	X
Protective Breathing Equipment		X**	X
Choke Manifold, Secondary Remote Control, and Mud-Gas Separator			X
Flare Stacks			X*

**Section 9.0 - Training Requirements**

**Training**

The following elements are considered a minimum level of training for personnel assigned to operations who may encounter H<sub>2</sub>S as part of routine or maintenance work.

- The hazards, characteristics, and properties of hydrogen sulfide (H<sub>2</sub>S) and (SO<sub>2</sub>).
- Sources of H<sub>2</sub>S and SO<sub>2</sub>.
- Proper use of H<sub>2</sub>S and SO<sub>2</sub> detection methods used at the workplace.
- Recognition of, and proper response to, the warning signals initiated by H<sub>2</sub>S and SO<sub>2</sub> detection systems in use at the workplace.
- Symptoms of H<sub>2</sub>S exposure; symptoms of SO<sub>2</sub> exposure
- Rescue techniques and first aid to victims of H<sub>2</sub>S and SO<sub>2</sub> exposure.
- Proper use and maintenance of breathing equipment for working in H<sub>2</sub>S and SO<sub>2</sub> atmospheres, as appropriate theory and hands-on practice, with demonstrated proficiency (29 CFR Part 1910.134).
- Workplace practices and relevant maintenance procedures that have been established to protect personnel from the hazards of H<sub>2</sub>S and SO<sub>2</sub>.
- Wind direction awareness and routes of egress.

Permian Resources Corporation	H <sub>2</sub> S Contingency Plan Mezcal 10 Fed Com 121H, 131H 132H, 133H, 134H	Eddy County, New Mexico
-------------------------------	---	-------------------------

- Confined space and enclosed facility entry procedures (if applicable).
- Emergency response procedures that have been developed for the facility or operations.
- Locations and use of safety equipment.
- Locations of safe briefing areas.

***Refresher training will be conducted annually.***

### ***Section 10.0 - Personal Protective Equipment***

#### **I. Personal H<sub>2</sub>S Monitors**

All personnel engaged in planned or unplanned work activity to mitigate the release of a hazardous concentration of H<sub>2</sub>S shall have on their person a personal H<sub>2</sub>S monitor.

#### **II. Fixed H<sub>2</sub>S Detection and Alarms**

- 4 channel H<sub>2</sub>S monitor
- 4 wireless H<sub>2</sub>S monitors
- H<sub>2</sub>S alarm system (Audible/Red strobe)
- Personal gas monitor for each person on location
- Gas sample tubes

#### **III. Flame Resistant Clothing**

All personnel engaged in planned or unplanned work activity associated with this Plan shall have on the appropriate level of FRC clothing.

#### **IV. Respiratory Protection**

The following respiratory protection equipment shall be available at each drilling location.

- Working cascade system available on rig floor and pit system & 750' of air line hose
- Four (4) breathing air manifolds
- Four (4) 30-minute rescue packs
- Five (5) work/Escapes units
- Five (5) escape units
- One (1) filler hose for the work/escape/rescue units

Supplied air (airline or SCBA) respiratory protection against hydrogen sulfide exposure is required in the following situations:

- When routine or maintenance work tasks involve exposure to H<sub>2</sub>S concentrations of 10 ppm or greater.
- When a fixed location area monitor alarms, and re-entry to the work area is required to complete a job.
- When confined spaces are to be entered without knowledge of H<sub>2</sub>S levels present, or if initial measurements are to be taken of H<sub>2</sub>S levels.
- During rescue of employees suspected of H<sub>2</sub>S overexposure.
- For specific tasks identified with significant exposure potential and outlined in local program guidelines.
- All respiratory equipment for hydrogen sulfide must be of the supplied-air type, equipped with pressure-demand regulators and operated in the pressure-demand mode only. This is the only type of respiratory protection recommended for hydrogen sulfide application. Equipment should be approved by NIOSH/MSHA or other recognized national authority as required. If airline units are used, a five-minute egress bottle should also be carried.

Permian Resources Corporation	H <sub>2</sub> S Contingency Plan Mezcal 10 Fed Com 121H, 131H 132H, 133H, 134H	Eddy County, New Mexico
-------------------------------	---	-------------------------

- Gas masks or other air-purifying respirators MUST NEVER BE USED FOR HYDROGEN SULFIDE due to the poor warning properties of the gas.
- Use of respiratory protection should be accompanied by a written respiratory protection program.

Appendix A  
H<sub>2</sub>S SDS

Permian Resources Corporation	H <sub>2</sub> S Contingency Plan Mezcal 10 Fed Com 121H, 131H 132H, 133H, 134H	Eddy County, New Mexico
-------------------------------	---	-------------------------



## Hydrogen sulfide

### Safety Data Sheet E-4611

according to the Hazardous Products Regulation (February 11, 2015)  
Date of issue: 10-15-1979      Revision date: 08-10-2016      Supersedes: 10-15-2013

#### SECTION 1: Identification

##### 1.1. Product identifier

Product form : Substance  
Name : Hydrogen sulfide  
CAS No : 7783-06-4  
Formula : H<sub>2</sub>S  
Other means of identification : Hydrogen sulfide  
Product group : Core Products

##### 1.2. Recommended use and restrictions on use

Recommended uses and restrictions : Industrial use  
Use as directed

##### 1.3. Supplier

Praxair Canada inc.  
1200 – 1 City Centre Drive  
Mississauga - Canada L5B 1M2  
T 1-905-803-1600 - F 1-905-803-1682  
[www.praxair.ca](http://www.praxair.ca)

##### 1.4. Emergency telephone number

Emergency number : 1-800-363-0042  
Call emergency number 24 hours a day only for spills, leaks, fire, exposure, or accidents involving this product.  
For routine information, contact your supplier or Praxair sales representative.

#### SECTION 2: Hazard identification

##### 2.1. Classification of the substance or mixture

###### GHS-CA classification

Flam. Gas 1 H220  
Liquefied gas H280  
Acute Tox. 2 (Inhalation: gas) H330  
STOT SE 3 H335

##### 2.2. GHS Label elements, including precautionary statements

###### GHS-CA labelling

Hazard pictograms :    

GHS02      GHS04      GHS06      GHS07

Signal word : DANGER

Hazard statements : **EXTREMELY FLAMMABLE GAS**  
CONTAINS GAS UNDER PRESSURE; MAY EXPLODE IF HEATED  
FATAL IF INHALED  
MAY CAUSE RESPIRATORY IRRITATION  
MAY FORM EXPLOSIVE MIXTURES WITH AIR  
SYMPTOMS MAY BE DELAYED  
EXTENDED EXPOSURE TO GAS REDUCES THE ABILITY TO SMELL SULFIDES

Precautionary statements : Do not handle until all safety precautions have been read and understood  
Keep away from heat, hot surfaces, sparks, open flames and other ignition sources. No smoking

This document is only controlled while on the Praxair Canada Inc. website and a copy of this controlled version is available for download. Praxair cannot assure the integrity or accuracy of any version of this document after it has been downloaded or removed from our website.

Permian Resources Corporation	H <sub>2</sub> S Contingency Plan Mezcal 10 Fed Com 121H, 131H 132H, 133H, 134H	Eddy County, New Mexico
-------------------------------	---	-------------------------



## Hydrogen sulfide

### Safety Data Sheet E-4611

according to the Hazardous Products Regulation (February 11, 2015)

Date of issue: 10-15-1979

Revision date: 08-10-2016

Supersedes: 10-15-2013

Do not breathe gas  
Use and store only outdoors or in a well-ventilated area  
Avoid release to the environment  
Wear protective gloves, protective clothing, eye protection, respiratory protection, and/or face protection  
Leaking gas fire: Do not extinguish, unless leak can be stopped safely  
In case of leakage, eliminate all ignition sources  
Store locked up  
Dispose of contents/container in accordance with container Supplier/owner instructions  
Protect from sunlight when ambient temperature exceeds 52°C (125°F)  
Close valve after each use and when empty  
Do not open valve until connected to equipment prepared for use  
When returning cylinder, install leak tight valve outlet cap or plug  
Do not depend on odour to detect the presence of gas

#### 2.3. Other hazards

Other hazards not contributing to the classification : Contact with liquid may cause cold burns/frostbite.

#### 2.4. Unknown acute toxicity (GHS-CA)

No data available

### SECTION 3: Composition/information on ingredients

#### 3.1. Substances

Name	CAS No.	% (Vol.)	Common Name (synonyms)
Hydrogen sulfide (Main constituent)	(CAS No) 7783-06-4	100	Hydrogen sulfide (H <sub>2</sub> S) / Hydrogen sulphide / Sulfur hydride / Sulfureted hydrogen / Dihydrogen sulphide / Hydrogensulfide

#### 3.2. Mixtures

Not applicable

### SECTION 4: First-aid measures

#### 4.1. Description of first aid measures

First-aid measures after inhalation : Remove to fresh air and keep at rest in a position comfortable for breathing. If not breathing, give artificial respiration. If breathing is difficult, trained personnel should give oxygen. Call a physician.

First-aid measures after skin contact : The liquid may cause frostbite. For exposure to liquid, immediately warm frostbite area with warm water not to exceed 105°F (41°C). Water temperature should be tolerable to normal skin. Maintain skin warming for at least 15 minutes or until normal coloring and sensation have returned to the affected area. In case of massive exposure, remove clothing while showering with warm water. Seek medical evaluation and treatment as soon as possible.

First-aid measures after eye contact : Immediately flush eyes thoroughly with water for at least 15 minutes. Hold the eyelids open and away from the eyeballs to ensure that all surfaces are flushed thoroughly. Contact an ophthalmologist immediately.

First-aid measures after ingestion : Ingestion is not considered a potential route of exposure.

#### 4.2. Most important symptoms and effects (acute and delayed)

No additional information available

#### 4.3. Immediate medical attention and special treatment, if necessary

Other medical advice or treatment : Obtain medical assistance. Treat with corticosteroid spray as soon as possible after inhalation.

### SECTION 5: Fire-fighting measures

#### 5.1. Suitable extinguishing media

Suitable extinguishing media : Carbon dioxide, Dry chemical, Water spray or fog. Use extinguishing media appropriate for surrounding fire.

#### 5.2. Unsuitable extinguishing media

No additional information available

This document is only controlled while on the Praxair Canada Inc. website and a copy of this controlled version is available for download. Praxair cannot assure the integrity or accuracy of any version of this document after it has been downloaded or removed from our website.

Permian Resources Corporation	H <sub>2</sub> S Contingency Plan Mezcal 10 Fed Com 121H, 131H 132H, 133H, 134H	Eddy County, New Mexico
-------------------------------	---	-------------------------



## Hydrogen sulfide

### Safety Data Sheet E-4611

according to the Hazardous Products Regulation (February 11, 2015)

Date of issue: 10-15-1979

Revision date: 08-10-2016

Supersedes: 10-15-2013

#### 5.3. Specific hazards arising from the hazardous product

Fire hazard	: <b>EXTREMELY FLAMMABLE GAS.</b> If venting or leaking gas catches fire, do not extinguish flames. Flammable vapors may spread from leak, creating an explosive reignition hazard. Vapors can be ignited by pilot lights, other flames, smoking, sparks, heaters, electrical equipment, static discharge, or other ignition sources at locations distant from product handling point. Explosive atmospheres may linger. Before entering an area, especially a confined area, check the atmosphere with an appropriate device.
Explosion hazard	: <b>EXTREMELY FLAMMABLE GAS.</b> Forms explosive mixtures with air and oxidizing agents.
Reactivity	: No reactivity hazard other than the effects described in sub-sections below.
Reactivity in case of fire	: No reactivity hazard other than the effects described in sub-sections below.

#### 5.4. Special protective equipment and precautions for fire-fighters

Firefighting instructions	: <b>DANGER! Toxic, flammable liquefied gas</b>  Evacuate all personnel from the danger area. Use self-contained breathing apparatus (SCBA) and protective clothing. Immediately cool containers with water from maximum distance. Stop flow of gas if safe to do so, while continuing cooling water spray. Remove ignition sources if safe to do so. Remove containers from area of fire if safe to do so. On-site fire brigades must comply with their provincial and local fire code regulations.
Special protective equipment for fire fighters	: Standard protective clothing and equipment (Self Contained Breathing Apparatus) for fire fighters.
Other information	: Containers are equipped with a pressure relief device. (Exceptions may exist where authorized by TC.).

### SECTION 6: Accidental release measures

#### 6.1. Personal precautions, protective equipment and emergency procedures

General measures	: <b>DANGER! Toxic, flammable liquefied gas .</b> Forms explosive mixtures with air and oxidizing agents. Immediately evacuate all personnel from danger area. Use self-contained breathing apparatus where needed. Remove all sources of ignition if safe to do so. Reduce vapors with fog or fine water spray, taking care not to spread liquid with water. Shut off flow if safe to do so. Ventilate area or move container to a well-ventilated area. Flammable vapors may spread from leak and could explode if reignited by sparks or flames. Explosive atmospheres may linger. Before entering area, especially confined areas, check atmosphere with an appropriate device.
------------------	---

#### 6.2. Methods and materials for containment and cleaning up

Methods for cleaning up	: Try to stop release. Reduce vapour with fog or fine water spray. Prevent waste from contaminating the surrounding environment. Prevent soil and water pollution. Dispose of contents/container in accordance with local/regional/national/international regulations. Contact supplier for any special requirements.
-------------------------	---

#### 6.3. Reference to other sections

For further information refer to section 8: Exposure controls/personal protection

### SECTION 7: Handling and storage

#### 7.1. Precautions for safe handling

Precautions for safe handling	: Leak-check system with soapy water; never use a flame  All piped systems and associated equipment must be grounded  Keep away from heat, hot surfaces, sparks, open flames and other ignition sources. No smoking. Use only non-sparking tools. Use only explosion-proof equipment  Wear leather safety gloves and safety shoes when handling cylinders. Protect cylinders from physical damage; do not drag, roll, slide or drop. While moving cylinder, always keep in place removable valve cover. Never attempt to lift a cylinder by its cap; the cap is intended solely to protect the valve. When moving cylinders, even for short distances, use a cart (trolley, hand truck, etc.) designed to transport cylinders. Never insert an object (e.g. wrench, screwdriver, pry bar) into cap openings; doing so may damage the valve and cause a leak. Use an adjustable strap wrench to remove over-tight or rusted caps. Slowly open the valve. If the valve is hard to open, discontinue use and contact your supplier. Close the container valve after each use; keep closed even when empty. Never apply flame or localized heat directly to any part of the container. High temperatures may damage the container and could cause the pressure relief device to fail prematurely, venting the container contents. For other precautions in using this product, see section 16.
-------------------------------	--

This document is only controlled while on the Praxair Canada Inc. website and a copy of this controlled version is available for download. Praxair cannot assure the integrity or accuracy of any version of this document after it has been downloaded or removed from our website.

EN (English)

SDS ID : E-4611

3/9

Permian Resources Corporation	H <sub>2</sub> S Contingency Plan Mezcal 10 Fed Com 121H, 131H 132H, 133H, 134H	Eddy County, New Mexico
-------------------------------	---	-------------------------



## Hydrogen sulfide

### Safety Data Sheet E-4611

according to the Hazardous Products Regulation (February 11, 2015)

Date of issue: 10-15-1979      Revision date: 08-10-2016      Supersedes: 10-15-2013

**7.2. Conditions for safe storage, including any incompatibilities**

**Storage conditions** : Store only where temperature will not exceed 125°F (52°C). Post "No Smoking/No Open Flames" signs in storage and use areas. There must be no sources of ignition. Separate packages and protect against potential fire and/or explosion damage following appropriate codes and requirements (e.g. NFPA 30, NFPA 55, NFPA 70, and/or NFPA 221 in the U.S.) or according to requirements determined by the Authority Having Jurisdiction (AHJ). Always secure containers upright to keep them from falling or being knocked over. Install valve protection cap, if provided, firmly in place by hand when the container is not in use. Store full and empty containers separately. Use a first-in, first-out inventory system to prevent storing full containers for long periods. For other precautions in using this product, see section 16

**OTHER PRECAUTIONS FOR HANDLING, STORAGE, AND USE:** When handling product under pressure, use piping and equipment adequately designed to withstand the pressures to be encountered. Never work on a pressurized system. Use a back flow preventive device in the piping. Gases can cause rapid suffocation because of oxygen deficiency; store and use with adequate ventilation. If a leak occurs, close the container valve and blow down the system in a safe and environmentally correct manner in compliance with all international, federal/national, state/provincial, and local laws; then repair the leak. Never place a container where it may become part of an electrical circuit.

**SECTION 8: Exposure controls/personal protection**

**8.1. Control parameters**

Hydrogen sulfide (7783-06-4)		
USA - ACGIH	ACGIH TLV-TWA (ppm)	1 ppm
USA - ACGIH	ACGIH TLV-STEL (ppm)	5 ppm
USA - OSHA	OSHA PEL (Ceiling) (ppm)	20 ppm
Canada (Quebec)	VECD (mg/m <sup>3</sup> )	21 mg/m <sup>3</sup>
Canada (Quebec)	VECD (ppm)	15 ppm
Canada (Quebec)	VEMP (mg/m <sup>3</sup> )	14 mg/m <sup>3</sup>
Canada (Quebec)	VEMP (ppm)	10 ppm
Alberta	OEL Ceiling (mg/m <sup>3</sup> )	21 mg/m <sup>3</sup>
Alberta	OEL Ceiling (ppm)	15 ppm
Alberta	OEL TWA (mg/m <sup>3</sup> )	14 mg/m <sup>3</sup>
Alberta	OEL TWA (ppm)	10 ppm
British Columbia	OEL Ceiling (ppm)	10 ppm
Manitoba	OEL STEL (ppm)	5 ppm
Manitoba	OEL TWA (ppm)	1 ppm
New Brunswick	OEL STEL (mg/m <sup>3</sup> )	21 mg/m <sup>3</sup>
New Brunswick	OEL STEL (ppm)	15 ppm
New Brunswick	OEL TWA (mg/m <sup>3</sup> )	14 mg/m <sup>3</sup>
New Brunswick	OEL TWA (ppm)	10 ppm
New Foundland & Labrador	OEL STEL (ppm)	5 ppm
New Foundland & Labrador	OEL TWA (ppm)	1 ppm
Nova Scotia	OEL STEL (ppm)	5 ppm
Nova Scotia	OEL TWA (ppm)	1 ppm
Nunavut	OEL Ceiling (mg/m <sup>3</sup> )	28 mg/m <sup>3</sup>
Nunavut	OEL Ceiling (ppm)	20 ppm
Nunavut	OEL STEL (mg/m <sup>3</sup> )	21 mg/m <sup>3</sup>
Nunavut	OEL STEL (ppm)	15 ppm
Nunavut	OEL TWA (mg/m <sup>3</sup> )	14 mg/m <sup>3</sup>
Nunavut	OEL TWA (ppm)	10 ppm
Northwest Territories	OEL STEL (ppm)	15 ppm

This document is only controlled while on the Praxair Canada Inc. website and a copy of this controlled version is available for download. Praxair cannot assure the integrity or accuracy of any version of this document after it has been downloaded or removed from our website.

Permian Resources Corporation	H <sub>2</sub> S Contingency Plan Mezcal 10 Fed Com 121H, 131H 132H, 133H, 134H	Eddy County, New Mexico
-------------------------------	---	-------------------------



## Hydrogen sulfide

### Safety Data Sheet E-4611

according to the Hazardous Products Regulation (February 11, 2015)

Date of issue: 10-15-1979      Revision date: 08-10-2016      Supersedes: 10-15-2013

Hydrogen sulfide (7783-06-4)		
Northwest Territories	OEL TWA (ppm)	10 ppm
Ontario	OEL STEL (ppm)	15 ppm
Ontario	OEL TWA (ppm)	10 ppm
Prince Edward Island	OEL STEL (ppm)	5 ppm
Prince Edward Island	OEL TWA (ppm)	1 ppm
Québec	VECD (mg/m <sup>3</sup> )	21 mg/m <sup>3</sup>
Québec	VECD (ppm)	15 ppm
Québec	VEMP (mg/m <sup>3</sup> )	14 mg/m <sup>3</sup>
Québec	VEMP (ppm)	10 ppm
Saskatchewan	OEL STEL (ppm)	15 ppm
Saskatchewan	OEL TWA (ppm)	10 ppm
Yukon	OEL STEL (mg/m <sup>3</sup> )	27 mg/m <sup>3</sup>
Yukon	OEL STEL (ppm)	15 ppm
Yukon	OEL TWA (mg/m <sup>3</sup> )	15 mg/m <sup>3</sup>
Yukon	OEL TWA (ppm)	10 ppm

#### 8.2. Appropriate engineering controls

Appropriate engineering controls : Use corrosion-resistant equipment. Use an explosion-proof local exhaust system. Local exhaust and general ventilation must be adequate to meet exposure standards. **MECHANICAL (GENERAL): Inadequate - Use only in a closed system.** Use explosion proof equipment and lighting.

#### 8.3. Individual protection measures/Personal protective equipment

Personal protective equipment : Safety glasses. Face shield. Gloves.



Hand protection : Wear work gloves when handling containers. Wear heavy rubber gloves where contact with product may occur.

Eye protection : Wear goggles and a face shield when transferring or breaking transfer connections. Select in accordance with the current CSA standard Z94.3, "Industrial Eye and Face Protection", and any provincial regulations, local bylaws or guidelines.

Respiratory protection : **Respiratory protection:** Use respirable fume respirator or air supplied respirator when working in confined space or where local exhaust or ventilation does not keep exposure below TLV. Select in accordance with provincial regulations, local bylaws or guidelines. Selection should be based on the current CSA standard Z94.4, "Selection, Care, and Use of Respirators." Respirators should also be approved by NIOSH and MSHA. For emergencies or instances with unknown exposure levels, use a self-contained breathing apparatus (SCBA).

Thermal hazard protection : Wear cold insulating gloves when transferring or breaking transfer connections. Standard EN 511 - Cold insulating gloves.

Other information : **Other protection :** Safety shoes for general handling at customer sites. Metatarsal shoes and cuffless trousers for cylinder handling at packaging and filling plants. Select in accordance with the current CSA standard Z195, "Protective Foot Wear", and any provincial regulations, local bylaws or guidelines. For working with flammable and oxidizing materials, consider the use of flame resistant anti-static safety clothing.

### SECTION 9: Physical and chemical properties

#### 9.1. Information on basic physical and chemical properties

Physical state	: Gas
Appearance	: Colorless gas. Colorless liquid at low temperature or under high pressure.
Molecular mass	: 34 g/mol
Colour	: Colourless.
Odour	: Odour can persist. Poor warning properties at low concentrations. Rotten eggs.
Odour threshold	: Odour threshold is subjective and inadequate to warn of overexposure.

This document is only controlled while on the Praxair Canada Inc. website and a copy of this controlled version is available for download. Praxair cannot assure the integrity or accuracy of any version of this document after it has been downloaded or removed from our website.

Permian Resources Corporation	H <sub>2</sub> S Contingency Plan Mezcal 10 Fed Com 121H, 131H 132H, 133H, 134H	Eddy County, New Mexico
-------------------------------	---	-------------------------



## Hydrogen sulfide

### Safety Data Sheet E-4611

according to the Hazardous Products Regulation (February 11, 2015)

Date of issue: 10-15-1979

Revision date: 08-10-2016

Supersedes: 10-15-2013

pH	: Not applicable.
pH solution	: No data available
Relative evaporation rate (butylacetate=1)	: No data available
Relative evaporation rate (ether=1)	: Not applicable.
Melting point	: -86 °C
Freezing point	: -82.9 °C
Boiling point	: -60.3 °C
Flash point	: Not applicable.
Critical temperature	: 100.4 °C
Auto-ignition temperature	: 260 °C
Decomposition temperature	: No data available
Vapour pressure	: 1880 kPa
Vapour pressure at 50 °C	: No data available
Critical pressure	: 8940 kPa
Relative vapour density at 20 °C	: >=
Relative density	: No data available
Relative density of saturated gas/air mixture	: No data available
Density	: No data available
Relative gas density	: 1.2
Solubility	: Water: 3980 mg/l
Log Pow	: Not applicable.
Log Kow	: Not applicable.
Viscosity, kinematic	: Not applicable.
Viscosity, dynamic	: Not applicable.
Viscosity, kinematic (calculated value) (40 °C)	: No data available
Explosive properties	: Not applicable.
Oxidizing properties	: None.
Flammability (solid, gas)	: 4.3 - 46 vol %

#### 9.2. Other information

Gas group	: Liquefied gas
Additional information	: Gas/vapour heavier than air. May accumulate in confined spaces, particularly at or below ground level

### SECTION 10: Stability and reactivity

#### 10.1. Reactivity

Reactivity	: No reactivity hazard other than the effects described in sub-sections below.
Chemical stability	: Stable under normal conditions.
Possibility of hazardous reactions	: May react violently with oxidants. Can form explosive mixture with air.
Conditions to avoid	: Avoid moisture in installation systems. Keep away from heat/sparks/open flames/hot surfaces. – No smoking.
Incompatible materials	: Ammonia. Bases. Bromine pentafluoride. Chlorine trifluoride. chromium trioxide. (and heat). Copper. (powdered). Fluorine. Lead. Lead oxide. Mercury. Nitric acid. Nitrogen trifluoride. nitrogen sulfide. Organic compounds. Oxidizing agents. Oxygen difluoride. Rubber. Sodium. (and moisture). Water.
Hazardous decomposition products	: Thermal decomposition may produce : Sulfur. Hydrogen.

### SECTION 11: Toxicological information

#### 11.1. Information on toxicological effects

Acute toxicity (oral)	: Not classified
Acute toxicity (dermal)	: Not classified

This document is only controlled while on the Praxair Canada Inc. website and a copy of this controlled version is available for download. Praxair cannot assure the integrity or accuracy of any version of this document after it has been downloaded or removed from our website.

EN (English)

SDS ID : E-4611

6/9

Permian Resources Corporation	H <sub>2</sub> S Contingency Plan Mezcal 10 Fed Com 121H, 131H 132H, 133H, 134H	Eddy County, New Mexico
-------------------------------	---	-------------------------



## Hydrogen sulfide

### Safety Data Sheet E-4611

according to the Hazardous Products Regulation (February 11, 2015)

Date of issue: 10-15-1979

Revision date: 08-10-2016

Supersedes: 10-15-2013

Acute toxicity (inhalation) : Inhalation:gas: FATAL IF INHALED.

Hydrogen sulfide ( f )7783-06-4	
LC50 inhalation rat (mg/l)	0.99 mg/l (Exposure time: 1 h)
LC50 inhalation rat (ppm)	356 ppm/4h
ATE CA (gases)	356.00000000 ppmv/4h
ATE CA (vapours)	0.99000000 mg/l/4h
ATE CA (dust,mist)	0.99000000 mg/l/4h

Skin corrosion/irritation : Not classified  
pH: Not applicable.

Serious eye damage/irritation : Not classified  
pH: Not applicable.

Respiratory or skin sensitization : Not classified

Germ cell mutagenicity : Not classified

Carcinogenicity : Not classified

Reproductive toxicity : Not classified

Specific target organ toxicity (single exposure) : MAY CAUSE RESPIRATORY IRRITATION.

Specific target organ toxicity (repeated exposure) : Not classified

Aspiration hazard : Not classified

## SECTION 12: Ecological information

### 12.1. Toxicity

Ecology - general : VERY TOXIC TO AQUATIC LIFE.

Hydrogen sulfide (7783-06-4)	
LC50 fish 1	0.0448 mg/l (Exposure time: 96 h - Species: Lepomis macrochirus [flow-through])
LC50 fish 2	0.016 mg/l (Exposure time: 96 h - Species: Pimephales promelas [flow-through])

### 12.2. Persistence and degradability

Hydrogen sulfide (7783-06-4)	
Persistence and degradability	Not applicable for inorganic gases.

### 12.3. Bioaccumulative potential

Hydrogen sulfide (7783-06-4)	
BCF fish 1	(no bioaccumulation expected)
Log Pow	Not applicable.
Log Kow	Not applicable.
Bioaccumulative potential	No data available.

### 12.4. Mobility in soil

Hydrogen sulfide (7783-06-4)	
Mobility in soil	No data available.
Log Pow	Not applicable.
Log Kow	Not applicable.
Ecology - soil	Because of its high volatility, the product is unlikely to cause ground or water pollution.

### 12.5. Other adverse effects

Other adverse effects : May cause pH changes in aqueous ecological systems.

Effect on the ozone layer : None

Effect on global warming : No known effects from this product

This document is only controlled while on the Praxair Canada Inc. website and a copy of this controlled version is available for download. Praxair cannot assure the integrity or accuracy of any version of this document after it has been downloaded or removed from our website.

Permian Resources Corporation	H <sub>2</sub> S Contingency Plan Mezcal 10 Fed Com 121H, 131H 132H, 133H, 134H	Eddy County, New Mexico
-------------------------------	---	-------------------------



## Hydrogen sulfide

### Safety Data Sheet E-4611

according to the Hazardous Products Regulation (February 11, 2015)

Date of issue: 10-15-1979

Revision date: 08-10-2016

Supersedes: 10-15-2013

#### SECTION 13: Disposal considerations

##### 13.1. Disposal methods

Waste disposal recommendations : Do not attempt to dispose of residual or unused quantities. Return container to supplier.

#### SECTION 14: Transport information

##### 14.1. Basic shipping description

In accordance with TDG

##### TDG

UN-No. (TDG) : UN1053  
 TDG Primary Hazard Classes : 2.3 - Class 2.3 - Toxic Gas.  
 TDG Subsidiary Classes : 2.1  
 Proper shipping name : HYDROGEN SULPHIDE

ERAP Index : 500  
 Explosive Limit and Limited Quantity Index : 0  
 Passenger Carrying Ship Index : Forbidden  
 Passenger Carrying Road Vehicle or Passenger Carrying Railway Vehicle Index : Forbidden

##### 14.3. Air and sea transport

##### IMDG

UN-No. (IMDG) : 1053  
 Proper Shipping Name (IMDG) : HYDROGEN SULPHIDE  
 Class (IMDG) : 2 - Gases  
 MFAAG-No : 117

##### IATA

UN-No. (IATA) : 1053  
 Proper Shipping Name (IATA) : Hydrogen sulphide  
 Class (IATA) : 2

#### SECTION 15: Regulatory information

##### 15.1. National regulations

###### Hydrogen sulfide (7783-06-4)

Listed on the Canadian DSL (Domestic Substances List)

##### 15.2. International regulations

###### Hydrogen sulfide (7783-06-4)

Listed on the AICS (Australian Inventory of Chemical Substances)  
 Listed on IECSC (Inventory of Existing Chemical Substances Produced or Imported in China)  
 Listed on the EEC inventory EINECS (European Inventory of Existing Commercial Chemical Substances)  
 Listed on the Japanese ENCS (Existing & New Chemical Substances) inventory  
 Listed on the Korean ECL (Existing Chemicals List)  
 Listed on NZIoC (New Zealand Inventory of Chemicals)  
 Listed on PICCS (Philippines Inventory of Chemicals and Chemical Substances)  
 Listed on the United States TSCA (Toxic Substances Control Act) inventory  
 Listed on INSQ (Mexican national Inventory of Chemical Substances)

#### SECTION 16: Other information

Date of issue : 15/10/1979  
 Revision date : 10/08/2016  
 Supersedes : 15/10/2013

##### Indication of changes:

Training advice : Users of breathing apparatus must be trained. Ensure operators understand the toxicity hazard. Ensure operators understand the flammability hazard.

This document is only controlled while on the Praxair Canada Inc. website and a copy of this controlled version is available for download. Praxair cannot assure the integrity or accuracy of any version of this document after it has been downloaded or removed from our website.

Permian Resources Corporation	H <sub>2</sub> S Contingency Plan Mezcal 10 Fed Com 121H, 131H 132H, 133H, 134H	Eddy County, New Mexico
-------------------------------	---	-------------------------




## Hydrogen sulfide

### Safety Data Sheet E-4611

according to the Hazardous Products Regulation (February 11, 2015)

Date of issue: 10-15-1979      Revision date: 08-10-2016      Supersedes: 10-15-2013

Other information	<p>: When you mix two or more chemicals, you can create additional, unexpected hazards. Obtain and evaluate the safety information for each component before you produce the mixture. Consult an industrial hygienist or other trained person when you evaluate the end product. Before using any plastics, confirm their compatibility with this product</p> <p>Praxair asks users of this product to study this SDS and become aware of the product hazards and safety information. To promote safe use of this product, a user should (1) notify employees, agents, and contractors of the information in this SDS and of any other known product hazards and safety information, (2) furnish this information to each purchaser of the product, and (3) ask each purchaser to notify its employees and customers of the product hazards and safety information</p> <p>The opinions expressed herein are those of qualified experts within Praxair Canada Inc. We believe that the information contained herein is current as of the date of this Safety Data Sheet. Since the use of this information and the conditions of use are not within the control of Praxair Canada Inc, it is the user's obligation to determine the conditions of safe use of the product. Praxair Canada Inc, SDSs are furnished on sale or delivery by Praxair Canada Inc, or the independent distributors and suppliers who package and sell our products. To obtain current SDSs for these products, contact your Praxair sales representative, local distributor, or supplier, or download from <a href="http://www.praxair.ca">www.praxair.ca</a>. If you have questions regarding Praxair SDSs, would like the document number and date of the latest SDS, or would like the names of the Praxair suppliers in your area, phone or write Praxair Canada Inc., (Phone: 1-888-257-5149; Address: Praxair Canada Inc, 1 City Centre Drive, Suite 1200, Mississauga, Ontario, L5B 1M2).</p> <p>PRAXAIR and the Flowing Airstream design are trademarks or registered trademarks of Praxair Technology, Inc. in the United States and/or other countries.</p>
NFPA health hazard	: 4 - Very short exposure could cause death or serious residual injury even though prompt medical attention was given.
NFPA fire hazard	: 4 - Will rapidly or completely vaporize at normal pressure and temperature, or is readily dispersed in air and will burn readily.
NFPA reactivity	: 0 - Normally stable, even under fire exposure conditions, and are not reactive with water.
HMIS III Rating	
Health	: 2 Moderate Hazard - Temporary or minor injury may occur
Flammability	: 4 Severe Hazard - Flammable gases, or very volatile flammable liquids with flash points below 73 F, and boiling points below 100 F. Materials may ignite spontaneously with air. (Class IA)
Physical	: 2 Moderate Hazard - Materials that are unstable and may undergo violent chemical changes at normal temperature and pressure with low risk for explosion. Materials may react violently with water or form peroxides upon exposure to air.

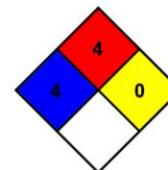

SDS Canada (GHS) - Praxair

*This information is based on our current knowledge and is intended to describe the product for the purposes of health, safety and environmental requirements only. It should not therefore be construed as guaranteeing any specific property of the product.*

Permian Resources Corporation	H <sub>2</sub> S Contingency Plan Mezcal 10 Fed Com 121H, 131H 132H, 133H, 134H	Eddy County, New Mexico
-------------------------------	---	-------------------------

Appendix B  
SO<sub>2</sub> SDS



## Safety Data Sheet

Material Name: SULFUR DIOXIDE

SDS ID: MAT22290

### Section 1 - PRODUCT AND COMPANY IDENTIFICATION

**Material Name**

SULFUR DIOXIDE

**Synonyms**

MTG MSDS 80; SULFUROUS ACID ANHYDRIDE; SULFUROUS OXIDE; SULPHUR DIOXIDE;  
SULFUROUS ANHYDRIDE; FERMENTICIDE LIQUID; SULFUR DIOXIDE(SO<sub>2</sub>); SULFUR OXIDE;  
SULFUR OXIDE(SO<sub>2</sub>)

**Chemical Family**

inorganic, gas

**Product Description**

Classification determined in accordance with Compressed Gas Association standards.

**Product Use**

Industrial and Specialty Gas Applications.

**Restrictions on Use**

None known.

**Details of the supplier of the safety data sheet**

MATHESON TRI-GAS, INC.

3 Mountainview Road

Warren, NJ 07059

General Information: 1-800-416-2505

Emergency #: 1-800-424-9300 (CHEMTREC)

Outside the US: 703-527-3887 (Call collect)

### Section 2 - HAZARDS IDENTIFICATION

Classification in accordance with paragraph (d) of 29 CFR 1910.1200.

Gases Under Pressure - Liquefied gas

Acute Toxicity - Inhalation - Gas - Category 3

Skin Corrosion/Irritation - Category 1B

Serious Eye Damage/Eye Irritation - Category 1

Simple Asphyxiant

**GHS Label Elements**

**Symbol(s)**



**Signal Word**

Danger

**Hazard Statement(s)**

Contains gas under pressure; may explode if heated.

Toxic if inhaled.

Causes severe skin burns and eye damage.

May displace oxygen and cause rapid suffocation.

**Precautionary Statement(s)**

**Prevention**

Use only outdoors or in a well-ventilated area.

Wear protective gloves/protective clothing/eye protection/face protection.

Permian Resources Corporation	H <sub>2</sub> S Contingency Plan Mezcal 10 Fed Com 121H, 131H 132H, 133H, 134H	Eddy County, New Mexico
-------------------------------	---	-------------------------



## Safety Data Sheet

**Material Name: SULFUR DIOXIDE**

**SDS ID: MAT22290**

Wash thoroughly after handling.

Do not breathe dusts or mists.

**Response**

IF INHALED: Remove person to fresh air and keep comfortable for breathing.

IF IN EYES: Rinse cautiously with water for several minutes. Remove contact lenses, if present and easy to do.

Continue rinsing.

IF ON SKIN (or hair): Remove/take off immediately all contaminated clothing. Rinse skin with water/shower.

Wash contaminated clothing before reuse.

IF SWALLOWED: Rinse mouth. Do NOT induce vomiting.

Immediately call a POISON CENTER or doctor.

Specific treatment (see label).

**Storage**

Store in a well-ventilated place. Keep container tightly closed.

Store locked up.

Protect from sunlight.

**Disposal**

Dispose of contents/container in accordance with local/regional/national/international regulations.

**Other Hazards**

Contact with liquified gas may cause frostbite.

### Section 3 - COMPOSITION / INFORMATION ON INGREDIENTS

CAS	Component Name	Percent
7446-09-5	Sulfur dioxide	100.0

### Section 4 - FIRST AID MEASURES

**Inhalation**

IF INHALED: Remove person to fresh air and keep at rest in a position comfortable for breathing. Get immediate medical attention.

**Skin**

IF ON SKIN (or hair): Remove/take off immediately all contaminated clothing. Rinse skin with water/shower. Wash contaminated clothing before reuse. If frostbite or freezing occur, immediately flush with plenty of lukewarm water (105-115°F; 41-46°C). If warm water is not available, gently wrap affected parts in blankets. DO NOT induce vomiting. Get immediate medical attention.

**Eyes**

IF IN EYES: Rinse cautiously with water for several minutes. Remove contact lenses, if present and easy to do.

Continue rinsing. Get immediate medical attention.

**Ingestion**

IF SWALLOWED: Rinse mouth. Do NOT induce vomiting. Get immediate medical attention.

**Most Important Symptoms/Effects**

**Acute**

Toxic if inhaled, frostbite, suffocation, respiratory tract burns, skin burns, eye burns

**Delayed**

No information on significant adverse effects.

**Indication of any immediate medical attention and special treatment needed**

Treat symptomatically and supportively.

**Note to Physicians**

For inhalation, consider oxygen.

Permian Resources Corporation	H <sub>2</sub> S Contingency Plan Mezcal 10 Fed Com 121H, 131H 132H, 133H, 134H	Eddy County, New Mexico
-------------------------------	---	-------------------------



### Safety Data Sheet

Material Name: SULFUR DIOXIDE

SDS ID: MAT22290

**Section 5 - FIRE FIGHTING MEASURES**

**Extinguishing Media**

**Suitable Extinguishing Media**

carbon dioxide, regular dry chemical, Large fires: Use regular foam or flood with fine water spray.

**Unsuitable Extinguishing Media**

None known.

**Special Hazards Arising from the Chemical**

Negligible fire hazard.

**Hazardous Combustion Products**

sulfur oxides

**Fire Fighting Measures**

Move container from fire area if it can be done without risk. Cool containers with water spray until well after the fire is out. Stay away from the ends of tanks. Keep unnecessary people away, isolate hazard area and deny entry.

**Special Protective Equipment and Precautions for Firefighters**

Wear full protective fire fighting gear including self contained breathing apparatus (SCBA) for protection against possible exposure.

**Section 6 - ACCIDENTAL RELEASE MEASURES**

**Personal Precautions, Protective Equipment and Emergency Procedures**

Wear personal protective clothing and equipment, see Section 8.

**Methods and Materials for Containment and Cleaning Up**

Keep unnecessary people away, isolate hazard area and deny entry. Stay upwind and keep out of low areas.

Ventilate closed spaces before entering. Evacuation radius: 150 feet. Stop leak if possible without personal risk.

Reduce vapors with water spray. Do not get water directly on material.

**Environmental Precautions**

Avoid release to the environment.

**Section 7 - HANDLING AND STORAGE**

**Precautions for Safe Handling**

Do not get in eyes, on skin, or on clothing. Do not breathe gas, fumes, vapor, or spray. Wash hands thoroughly after handling. Use only outdoors or in a well-ventilated area. Wear protective gloves/protective clothing/eye protection/face protection. Contaminated work clothing should not be allowed out of the workplace. Do not eat, drink or smoke when using this product. Keep only in original container. Avoid release to the environment.

**Conditions for Safe Storage, Including any Incompatibilities**

Store in a well-ventilated place. Keep container tightly closed.

Store locked up.

Protect from sunlight.

Store and handle in accordance with all current regulations and standards. Protect from physical damage. Store outside or in a detached building. Keep separated from incompatible substances.

**Incompatible Materials**

bases, combustible materials, halogens, metal carbide, metal oxides, metals, oxidizing materials, peroxides, reducing agents

**Section 8 - EXPOSURE CONTROLS / PERSONAL PROTECTION**

**Component Exposure Limits**

Sulfur dioxide	7446-09-5
ACGIH:	0.25 ppm STEL

Permian Resources Corporation	H <sub>2</sub> S Contingency Plan Mezcal 10 Fed Com 121H, 131H 132H, 133H, 134H	Eddy County, New Mexico
-------------------------------	---	-------------------------



## Safety Data Sheet

Material Name: SULFUR DIOXIDE

SDS ID: MAT22290

NIOSH:	2 ppm TWA ; 5 mg/m <sup>3</sup> TWA
	5 ppm STEL ; 13 mg/m <sup>3</sup> STEL
	100 ppm IDLH
OSHA (US):	5 ppm TWA ; 13 mg/m <sup>3</sup> TWA
Mexico:	0.25 ppm STEL [PPT-CT ]

### ACGIH - Threshold Limit Values - Biological Exposure Indices (BEI)

There are no biological limit values for any of this product's components.

### Engineering Controls

Provide local exhaust or process enclosure ventilation system. Ensure compliance with applicable exposure limits.

### Individual Protection Measures, such as Personal Protective Equipment

#### Eye/face protection

Wear splash resistant safety goggles with a faceshield. Contact lenses should not be worn. Provide an emergency eye wash fountain and quick drench shower in the immediate work area.

#### Skin Protection

Wear appropriate chemical resistant clothing. Wear chemical resistant clothing to prevent skin contact.

#### Respiratory Protection

Any self-contained breathing apparatus that has a full facepiece and is operated in a pressure-demand or other positive-pressure mode.

#### Glove Recommendations

Wear appropriate chemical resistant gloves.

### Section 9 - PHYSICAL AND CHEMICAL PROPERTIES

Appearance	colorless gas	Physical State	gas
Odor	irritating odor	Color	colorless
Odor Threshold	3 - 5 ppm	pH	(Acidic in solution )
Melting Point	-73 °C (-99 °F )	Boiling Point	-10 °C (14 °F )
Boiling Point Range	Not available	Freezing point	Not available
Evaporation Rate	>1 (Butyl acetate = 1 )	Flammability (solid, gas)	Not available
Autoignition Temperature	Not available	Flash Point	(Not flammable )
Lower Explosive Limit	Not available	Decomposition temperature	Not available
Upper Explosive Limit	Not available	Vapor Pressure	2432 mmHg @ 20 °C
Vapor Density (air=1)	2.26	Specific Gravity (water=1)	1.462 at -10 °C

Permian Resources Corporation	H <sub>2</sub> S Contingency Plan Mezcal 10 Fed Com 121H, 131H 132H, 133H, 134H	Eddy County, New Mexico
-------------------------------	---	-------------------------



## Safety Data Sheet

**Material Name: SULFUR DIOXIDE**
**SDS ID: MAT22290**

<b>Water Solubility</b>	22.8 % (@ 0 °C )	<b>Partition coefficient: n-octanol/water</b>	Not available
<b>Viscosity</b>	Not available	<b>Kinematic viscosity</b>	Not available
<b>Solubility (Other)</b>	Not available	<b>Density</b>	Not available
<b>Physical Form</b>	liquified gas	<b>Molecular Formula</b>	S-O <sub>2</sub>
<b>Molecular Weight</b>	64.06		

**Solvent Solubility**
**Soluble**

alcohol, acetic acid, sulfuric acid, ether, chloroform, Benzene, sulfuryl chloride, nitrobenzenes, Toluene, acetone

### Section 10 - STABILITY AND REACTIVITY

**Reactivity**

No reactivity hazard is expected.

**Chemical Stability**

Stable at normal temperatures and pressure.

**Possibility of Hazardous Reactions**

Will not polymerize.

**Conditions to Avoid**

Minimize contact with material. Containers may rupture or explode if exposed to heat.

**Incompatible Materials**

bases, combustible materials, halogens, metal carbide, metal oxides, metals, oxidizing materials, peroxides, reducing agents

**Hazardous decomposition products**

oxides of sulfur

### Section 11 - TOXICOLOGICAL INFORMATION

**Information on Likely Routes of Exposure**
**Inhalation**

Toxic if inhaled. Causes damage to respiratory system, burns, difficulty breathing

**Skin Contact**

skin burns

**Eye Contact**

eye burns

**Ingestion**

burns, nausea, vomiting, diarrhea, stomach pain

**Acute and Chronic Toxicity**
**Component Analysis - LD50/LC50**

The components of this material have been reviewed in various sources and the following selected endpoints are published:

**Sulfur dioxide (7446-09-5)**

Inhalation LC50 Rat 965 - 1168 ppm 4 h

**Product Toxicity Data**
**Acute Toxicity Estimate**

No data available.

**Immediate Effects**

Permian Resources Corporation	H <sub>2</sub> S Contingency Plan Mezcal 10 Fed Com 121H, 131H 132H, 133H, 134H	Eddy County, New Mexico
-------------------------------	---	-------------------------



### Safety Data Sheet

**Material Name: SULFUR DIOXIDE**

**SDS ID: MAT22290**

Toxic if inhaled, frostbite, suffocation, respiratory tract burns, skin burns, eye burns

**Delayed Effects**

No information on significant adverse effects.

**Irritation/Corrosivity Data**

respiratory tract burns, skin burns, eye burns

**Respiratory Sensitization**

No data available.

**Dermal Sensitization**

No data available.

**Component Carcinogenicity**

Sulfur dioxide	7446-09-5
ACGIH:	A4 - Not Classifiable as a Human Carcinogen
IARC:	Monograph 54 [1992] (Group 3 (not classifiable))

**Germ Cell Mutagenicity**

No data available.

**Tumorigenic Data**

No data available

**Reproductive Toxicity**

No data available.

**Specific Target Organ Toxicity - Single Exposure**

No target organs identified.

**Specific Target Organ Toxicity - Repeated Exposure**

No target organs identified.

**Aspiration hazard**

Not applicable.

**Medical Conditions Aggravated by Exposure**

respiratory disorders

**Section 12 - ECOLOGICAL INFORMATION**

**Component Analysis - Aquatic Toxicity**

No LOLI ecotoxicity data are available for this product's components.

**Persistence and Degradability**

No data available.

**Bioaccumulative Potential**

No data available.

**Mobility**

No data available.

**Section 13 - DISPOSAL CONSIDERATIONS**

**Disposal Methods**

Dispose of contents/container in accordance with local/regional/national/international regulations.

**Component Waste Numbers**

The U.S. EPA has not published waste numbers for this product's components.

**Section 14 - TRANSPORT INFORMATION**

**US DOT Information:**

**Shipping Name:** SULFUR DIOXIDE

Permian Resources Corporation	H <sub>2</sub> S Contingency Plan Mezcal 10 Fed Com 121H, 131H 132H, 133H, 134H	Eddy County, New Mexico
-------------------------------	---	-------------------------



### Safety Data Sheet

**Material Name: SULFUR DIOXIDE**

**SDS ID: MAT22290**

**Hazard Class:** 2.3  
**UN/NA #:** UN1079  
**Required Label(s):** 2.3

**IMDG Information:**  
**Shipping Name:** SULPHUR DIOXIDE  
**Hazard Class:** 2.3  
**UN#:** UN1079  
**Required Label(s):** 2.3

**TDG Information:**  
**Shipping Name:** SULFUR DIOXIDE  
**Hazard Class:** 2.3  
**UN#:** UN1079  
**Required Label(s):** 2.3

**International Bulk Chemical Code**

This material does not contain any chemicals required by the IBC Code to be identified as dangerous chemicals in bulk.

**Section 15 - REGULATORY INFORMATION**

**U.S. Federal Regulations**

This material contains one or more of the following chemicals required to be identified under SARA Section 302 (40 CFR 355 Appendix A), SARA Section 313 (40 CFR 372.65), CERCLA (40 CFR 302.4), TSCA 12(b), and/or require an OSHA process safety plan.

Sulfur dioxide	7446-09-5
SARA 302:	500 lb TPQ
OSHA (safety):	1000 lb TQ (Liquid )
SARA 304:	500 lb EPCRA RQ

**SARA Section 311/312 (40 CFR 370 Subparts B and C) reporting categories**

Gas Under Pressure; Acute toxicity; Skin Corrosion/Irritation; Serious Eye Damage/Eye Irritation; Simple Asphyxiant

**U.S. State Regulations**

The following components appear on one or more of the following state hazardous substances lists:

Component	CAS	CA	MA	MN	NJ	PA
Sulfur dioxide	7446-09-5	Yes	Yes	Yes	Yes	Yes

**California Safe Drinking Water and Toxic Enforcement Act (Proposition 65)**



**WARNING**

This product can expose you to chemicals including Sulfur dioxide , which is known to the State of California to cause birth defects or other reproductive harm. For more information go to [www.P65Warnings.ca.gov](http://www.P65Warnings.ca.gov).

Permian Resources Corporation	H <sub>2</sub> S Contingency Plan Mezcal 10 Fed Com 121H, 131H 132H, 133H, 134H	Eddy County, New Mexico
-------------------------------	---	-------------------------



### Safety Data Sheet

Material Name: SULFUR DIOXIDE

SDS ID: MAT22290

Sulfur dioxide	7446-09-5
Repro/Dev. Tox	developmental toxicity , 7/29/2011

**Component Analysis - Inventory**

**Sulfur dioxide (7446-09-5)**

US	CA	AU	CN	EU	JP - ENCS	JP - ISHL	KR KECI - Annex 1	KR KECI - Annex 2
Yes	DSL	Yes	Yes	EIN	Yes	Yes	Yes	No

KR - REACH CCA	MX	NZ	PH	TH-TECI	TW, CN	VN (Draft)
No	Yes	Yes	Yes	Yes	Yes	Yes

**Section 16 - OTHER INFORMATION**

**NFPA Ratings**

Health: 3 Fire: 0 Instability: 0

Hazard Scale: 0 = Minimal 1 = Slight 2 = Moderate 3 = Serious 4 = Severe

**Summary of Changes**

SDS update: 02/10/2016

**Key / Legend**

ACGIH - American Conference of Governmental Industrial Hygienists; ADR - European Road Transport; AU - Australia; BOD - Biochemical Oxygen Demand; C - Celsius; CA - Canada; CA/MA/MN/NJ/PA - California/Massachusetts/Minnesota/New Jersey/Pennsylvania\*; CAS - Chemical Abstracts Service; CERCLA - Comprehensive Environmental Response, Compensation, and Liability Act; CFR - Code of Federal Regulations (US); CLP - Classification, Labelling, and Packaging; CN - China; CPR - Controlled Products Regulations; DFG - Deutsche Forschungsgemeinschaft; DOT - Department of Transportation; DSD - Dangerous Substance Directive; DSL - Domestic Substances List; EC - European Commission; EEC - European Economic Community; EIN - European Inventory of (Existing Commercial Chemical Substances); EINECS - European Inventory of Existing Commercial Chemical Substances; ENCS - Japan Existing and New Chemical Substance Inventory; EPA - Environmental Protection Agency; EU - European Union; F - Fahrenheit; F - Background (for Venezuela Biological Exposure Indices); IARC - International Agency for Research on Cancer; IATA - International Air Transport Association; ICAO - International Civil Aviation Organization; IDL - Ingredient Disclosure List; IDLH - Immediately Dangerous to Life and Health; IMDG - International Maritime Dangerous Goods; ISHL - Japan Industrial Safety and Health Law; IUCLID - International Uniform Chemical Information Database; JP - Japan; Kow - Octanol/water partition coefficient; KR KECI Annex 1 - Korea Existing Chemicals Inventory (KECI) / Korea Existing Chemicals List (KECL); KR KECI Annex 2 - Korea Existing Chemicals Inventory (KECI) / Korea Existing Chemicals List (KECL) , KR - Korea; LD50/LC50 - Lethal Dose/ Lethal Concentration; KR REACH CCA - Korea Registration and Evaluation of Chemical Substances Chemical Control Act; LEL - Lower Explosive Limit; LLV - Level Limit Value; LOLI - List Of Lists™ - ChemADVISOR's Regulatory Database; MAK - Maximum Concentration Value in the Workplace; MEL - Maximum Exposure Limits; MX - Mexico; Ne- Non-specific; NFPA - National Fire Protection Agency; NIOSH - National Institute for Occupational Safety and Health; NJTSR - New Jersey Trade Secret Registry; Nq - Non-quantitative; NSL - Non-Domestic Substance List (Canada); NTP - National Toxicology Program; NZ - New Zealand; OSHA - Occupational Safety and Health Administration; PEL- Permissible Exposure Limit; PH - Philippines; RCRA - Resource Conservation and Recovery Act; REACH- Registration, Evaluation, Authorisation, and restriction of Chemicals; RID - European Rail Transport; SARA - Superfund Amendments and Reauthorization Act; Sc - Semi-quantitative; STEL - Short-term Exposure Limit;

# PERMIAN RESOURCES






Project: (SP) EDDY  
 Site: MEZCAL 10 FED COM  
 Well: \*MEZCAL 10 FED COM 121H  
 Wellbore: OWB  
 Design: PWP0

SECTION DETAILS										
Sec	MD	Inc	Azi	TVD	+N/-S	+E/-W	Dleg	TFace	Vsect	Target
1	0.0	0.00	0.00	0.0	0.0	0.0	0.00	0.00	0.0	
2	1600.0	0.00	0.00	1600.0	0.0	0.0	0.00	0.00	0.0	
3	1825.0	9.00	261.50	1824.1	-2.6	-17.4	4.00	261.50	17.5	
4	7763.0	9.00	261.50	7689.0	-139.9	-936.1	0.00	0.00	937.9	
5	8573.7	90.00	270.00	8173.0	-151.2	-1502.0	10.00	8.60	1503.9	
6	8574.2	90.00	270.01	8173.0	-151.2	-1502.5	2.00	90.00	1504.3	
7	18714.6	90.00	270.01	8173.0	-149.8	-11642.8	0.00	0.00	11643.8	Mezcal 10 Fed Com 121H - BHL

PROJECT DETAILS: (SP) EDDY

Geodetic System: US State Plane 1983  
 Datum: North American Datum 1983  
 Ellipsoid: GRS 1980  
 Zone: New Mexico Eastern Zone

System Datum: Mean Sea Level

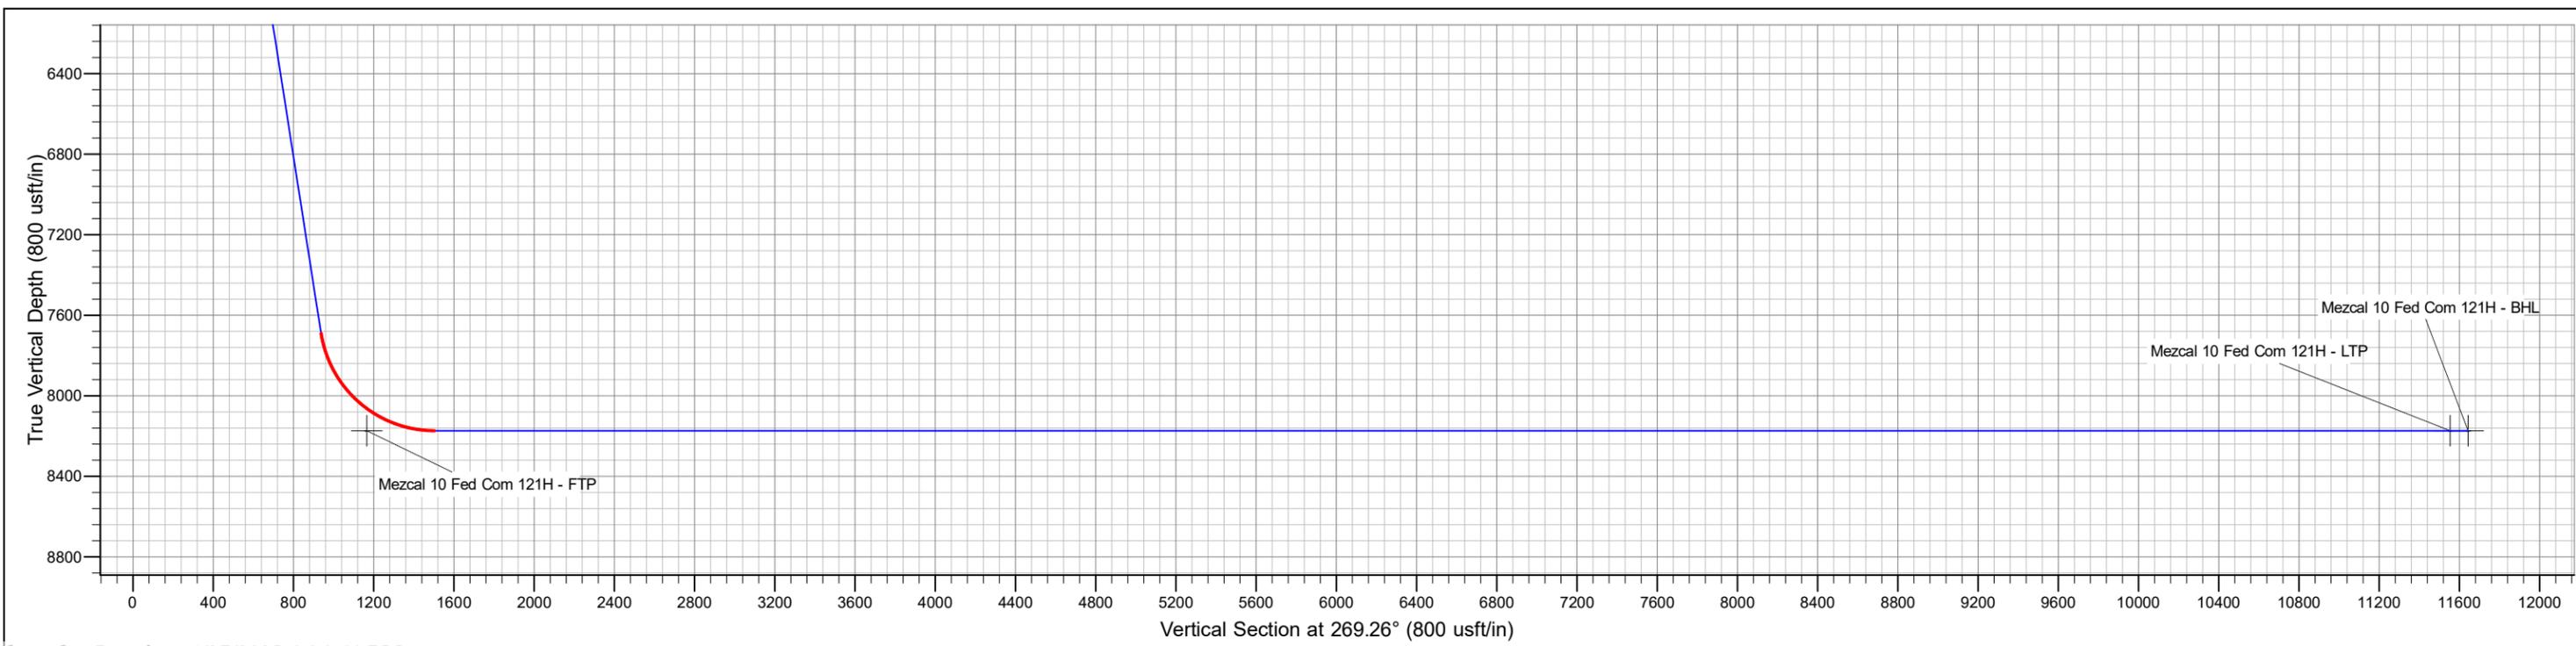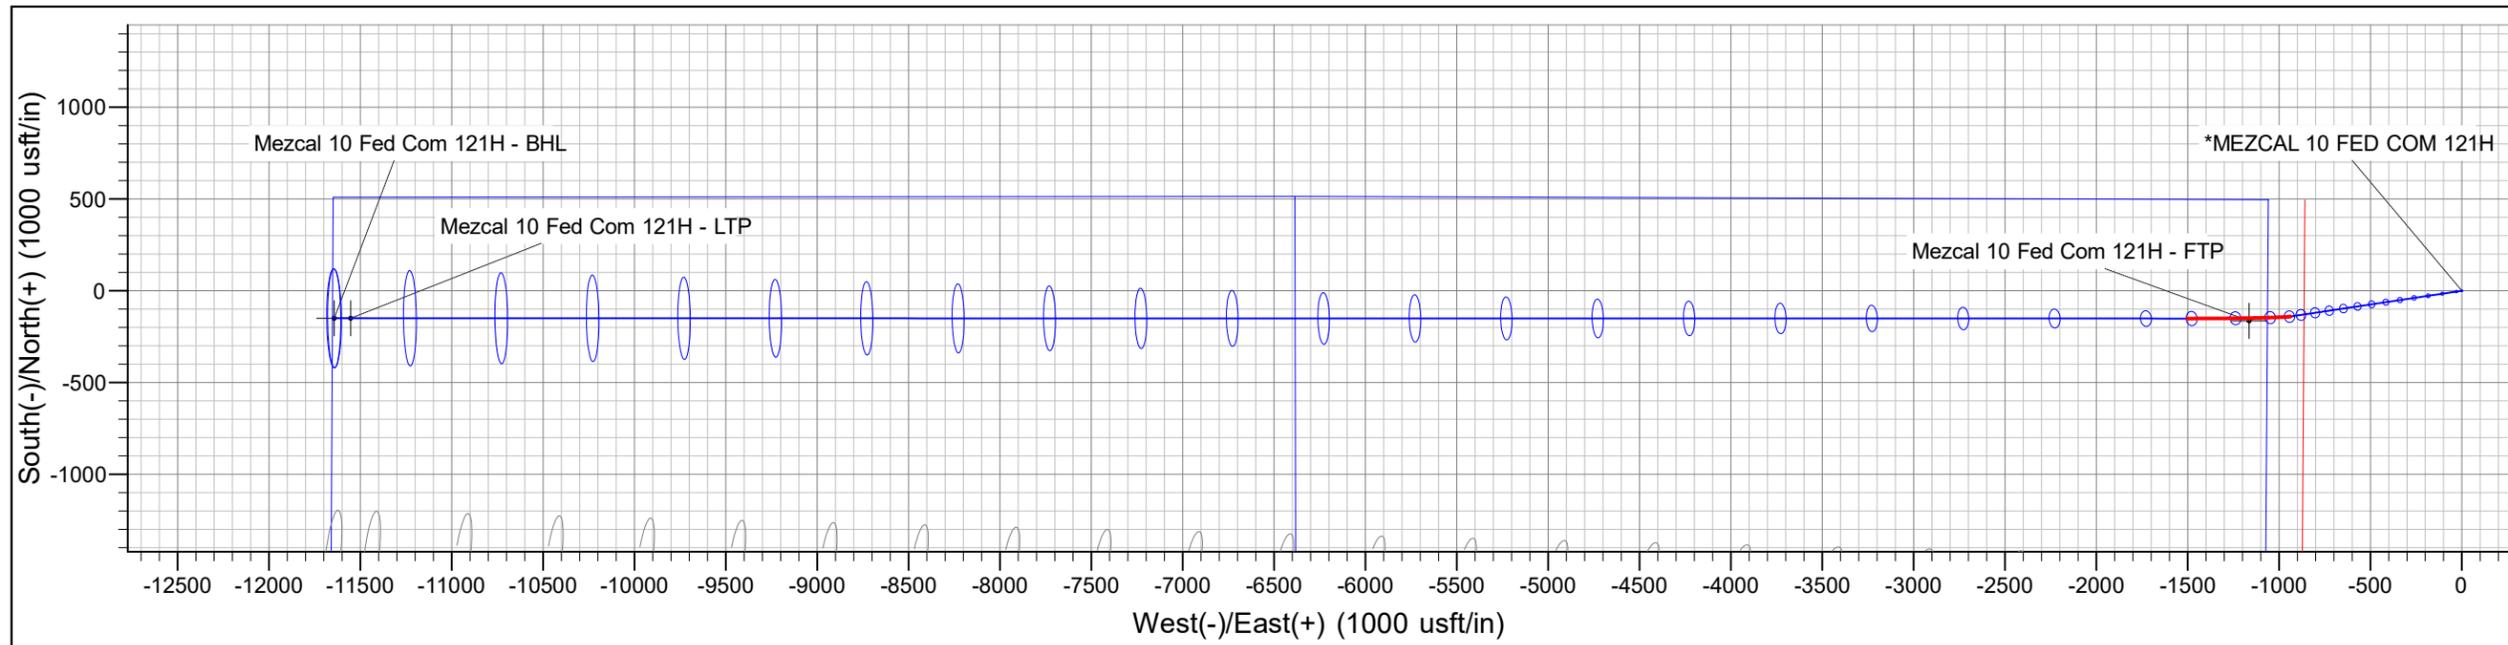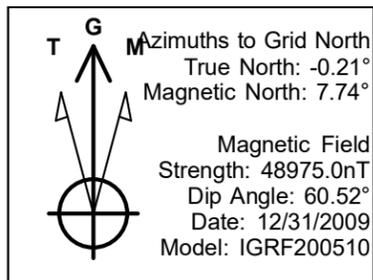

# **PERMIAN**

## **R E S O U R C E S**

### **NEW MEXICO**

**(SP) EDDY**

**MEZCAL 10 FED COM**

**\*MEZCAL 10 FED COM 121H**

**OWB**

**Plan: PWP0**

## **Standard Planning Report - Geographic**

**05 December, 2022**

# PERMIAN RESOURCES

## Permian Resources Planning Report - Geographic

<b>Database:</b>	Compass	<b>Local Co-ordinate Reference:</b>	Well *MEZCAL 10 FED COM 121H
<b>Company:</b>	NEW MEXICO	<b>TVD Reference:</b>	H&P 510 @ 3258.0usft (H&P 510)
<b>Project:</b>	(SP) EDDY	<b>MD Reference:</b>	H&P 510 @ 3258.0usft (H&P 510)
<b>Site:</b>	MEZCAL 10 FED COM	<b>North Reference:</b>	Grid
<b>Well:</b>	*MEZCAL 10 FED COM 121H	<b>Survey Calculation Method:</b>	Minimum Curvature
<b>Wellbore:</b>	OWB		
<b>Design:</b>	PWP0		

<b>Project</b>	(SP) EDDY		
<b>Map System:</b>	US State Plane 1983	<b>System Datum:</b>	Mean Sea Level
<b>Geo Datum:</b>	North American Datum 1983		
<b>Map Zone:</b>	New Mexico Eastern Zone		

<b>Site</b>	MEZCAL 10 FED COM				
<b>Site Position:</b>		<b>Northing:</b>	578,786.62 usft	<b>Latitude:</b>	32° 35' 25.988 N
<b>From:</b>	Map	<b>Easting:</b>	659,481.59 usft	<b>Longitude:</b>	103° 56' 59.031 W
<b>Position Uncertainty:</b>	0.0 usft	<b>Slot Radius:</b>	13-3/16 "	<b>Grid Convergence:</b>	0.21 °

<b>Well</b>	*MEZCAL 10 FED COM 121H					
<b>Well Position</b>	<b>+N/-S</b>	0.0 usft	<b>Northing:</b>	579,914.67 usft	<b>Latitude:</b>	32° 35' 37.129 N
	<b>+E/-W</b>	0.0 usft	<b>Easting:</b>	660,072.00 usft	<b>Longitude:</b>	103° 56' 52.082 W
<b>Position Uncertainty</b>		0.0 usft	<b>Wellhead Elevation:</b>		<b>Ground Level:</b>	3,229.0 usft

<b>Wellbore</b>	OWB				
<b>Magnetics</b>	<b>Model Name</b>	<b>Sample Date</b>	<b>Declination</b>	<b>Dip Angle</b>	<b>Field Strength</b>
	IGRF200510	12/31/2009	(°)	(°)	(nT)
			7.95	60.52	48,975.02787682

<b>Design</b>	PWP0			
<b>Audit Notes:</b>				
<b>Version:</b>	<b>Phase:</b>	PROTOTYPE	<b>Tie On Depth:</b>	0.0
<b>Vertical Section:</b>	<b>Depth From (TVD)</b>	<b>+N/-S</b>	<b>+E/-W</b>	<b>Direction</b>
	(usft)	(usft)	(usft)	(°)
	0.0	0.0	0.0	269.26

<b>Plan Survey Tool Program</b>	<b>Date</b>	12/5/2022		
<b>Depth From</b>	<b>Depth To</b>	<b>Survey (Wellbore)</b>	<b>Tool Name</b>	<b>Remarks</b>
(usft)	(usft)			
1	0.0	18,714.6 PWP0 (OWB)	MWD	
			OWSG_Rev2_ MWD - Stand	

<b>Plan Sections</b>										
<b>Measured</b>	<b>Inclination</b>	<b>Azimuth</b>	<b>Vertical</b>	<b>+N/-S</b>	<b>+E/-W</b>	<b>Dogleg</b>	<b>Build</b>	<b>Turn</b>	<b>TFO</b>	<b>Target</b>
<b>Depth</b>	<b>(°)</b>	<b>(°)</b>	<b>Depth</b>	<b>(usft)</b>	<b>(usft)</b>	<b>Rate</b>	<b>Rate</b>	<b>Rate</b>	<b>(°)</b>	
(usft)			(usft)			(°/100usft)	(°/100usft)	(°/100usft)		
0.0	0.00	0.00	0.0	0.0	0.0	0.00	0.00	0.00	0.00	
1,600.0	0.00	0.01	1,600.0	0.0	0.0	0.00	0.00	0.00	0.01	
1,825.0	9.00	261.50	1,824.1	-2.6	-17.4	4.00	4.00	0.00	261.50	
7,763.0	9.00	261.50	7,689.0	-139.9	-936.1	0.00	0.00	0.00	0.00	
8,573.7	90.00	270.00	8,173.0	-151.2	-1,502.0	10.00	9.99	1.05	8.60	
8,574.2	90.00	270.01	8,173.0	-151.2	-1,502.5	2.00	0.00	2.00	90.00	
18,714.6	90.00	270.01	8,173.0	-149.7	-11,642.8	0.00	0.00	0.00	0.00	Mezcal 10 Fed Com 1

# PERMIAN

## Permian Resources Planning Report - Geographic

### RESOURCES

<b>Database:</b>	Compass	<b>Local Co-ordinate Reference:</b>	Well *MEZCAL 10 FED COM 121H
<b>Company:</b>	NEW MEXICO	<b>TVD Reference:</b>	H&P 510 @ 3258.0usft (H&P 510)
<b>Project:</b>	(SP) EDDY	<b>MD Reference:</b>	H&P 510 @ 3258.0usft (H&P 510)
<b>Site:</b>	MEZCAL 10 FED COM	<b>North Reference:</b>	Grid
<b>Well:</b>	*MEZCAL 10 FED COM 121H	<b>Survey Calculation Method:</b>	Minimum Curvature
<b>Wellbore:</b>	OWB		
<b>Design:</b>	PWP0		

Planned Survey										
Measured Depth (usft)	Inclination (°)	Azimuth (°)	Vertical Depth (usft)	+N/-S (usft)	+E/-W (usft)	Map Northing (usft)	Map Easting (usft)	Latitude	Longitude	
0.0	0.00	0.00	0.0	0.0	0.0	579,914.67	660,072.00	32° 35' 37.129 N	103° 56' 52.082 W	
100.0	0.00	0.00	100.0	0.0	0.0	579,914.67	660,072.00	32° 35' 37.129 N	103° 56' 52.082 W	
200.0	0.00	0.00	200.0	0.0	0.0	579,914.67	660,072.00	32° 35' 37.129 N	103° 56' 52.082 W	
300.0	0.00	0.00	300.0	0.0	0.0	579,914.67	660,072.00	32° 35' 37.129 N	103° 56' 52.082 W	
400.0	0.00	0.00	400.0	0.0	0.0	579,914.67	660,072.00	32° 35' 37.129 N	103° 56' 52.082 W	
500.0	0.00	0.00	500.0	0.0	0.0	579,914.67	660,072.00	32° 35' 37.129 N	103° 56' 52.082 W	
600.0	0.00	0.00	600.0	0.0	0.0	579,914.67	660,072.00	32° 35' 37.129 N	103° 56' 52.082 W	
700.0	0.00	0.00	700.0	0.0	0.0	579,914.67	660,072.00	32° 35' 37.129 N	103° 56' 52.082 W	
800.0	0.00	0.00	800.0	0.0	0.0	579,914.67	660,072.00	32° 35' 37.129 N	103° 56' 52.082 W	
900.0	0.00	0.00	900.0	0.0	0.0	579,914.67	660,072.00	32° 35' 37.129 N	103° 56' 52.082 W	
1,000.0	0.00	0.00	1,000.0	0.0	0.0	579,914.67	660,072.00	32° 35' 37.129 N	103° 56' 52.082 W	
1,100.0	0.00	0.00	1,100.0	0.0	0.0	579,914.67	660,072.00	32° 35' 37.129 N	103° 56' 52.082 W	
1,200.0	0.00	0.00	1,200.0	0.0	0.0	579,914.67	660,072.00	32° 35' 37.129 N	103° 56' 52.082 W	
1,300.0	0.00	0.00	1,300.0	0.0	0.0	579,914.67	660,072.00	32° 35' 37.129 N	103° 56' 52.082 W	
1,400.0	0.00	0.00	1,400.0	0.0	0.0	579,914.67	660,072.00	32° 35' 37.129 N	103° 56' 52.082 W	
1,500.0	0.00	0.00	1,500.0	0.0	0.0	579,914.67	660,072.00	32° 35' 37.129 N	103° 56' 52.082 W	
1,600.0	0.00	0.01	1,600.0	0.0	0.0	579,914.67	660,072.00	32° 35' 37.129 N	103° 56' 52.082 W	
1,700.0	4.00	261.50	1,699.9	-0.5	-3.5	579,914.16	660,068.55	32° 35' 37.124 N	103° 56' 52.123 W	
1,800.0	8.00	261.50	1,799.4	-2.1	-13.8	579,912.61	660,058.22	32° 35' 37.109 N	103° 56' 52.243 W	
1,825.0	9.00	261.50	1,824.1	-2.6	-17.4	579,912.07	660,054.56	32° 35' 37.104 N	103° 56' 52.286 W	
1,900.0	9.00	261.50	1,898.2	-4.3	-29.0	579,910.33	660,042.96	32° 35' 37.087 N	103° 56' 52.422 W	
2,000.0	9.00	261.50	1,996.9	-6.7	-44.5	579,908.02	660,027.49	32° 35' 37.065 N	103° 56' 52.603 W	
2,100.0	9.00	261.50	2,095.7	-9.0	-60.0	579,905.71	660,012.02	32° 35' 37.042 N	103° 56' 52.784 W	
2,200.0	9.00	261.50	2,194.5	-11.3	-75.5	579,903.40	659,996.54	32° 35' 37.020 N	103° 56' 52.965 W	
2,300.0	9.00	261.50	2,293.2	-13.6	-90.9	579,901.08	659,981.07	32° 35' 36.998 N	103° 56' 53.146 W	
2,400.0	9.00	261.50	2,392.0	-15.9	-106.4	579,898.77	659,965.60	32° 35' 36.975 N	103° 56' 53.327 W	
2,500.0	9.00	261.50	2,490.8	-18.2	-121.9	579,896.46	659,950.13	32° 35' 36.953 N	103° 56' 53.508 W	
2,600.0	9.00	261.50	2,589.5	-20.5	-137.3	579,894.15	659,934.66	32° 35' 36.931 N	103° 56' 53.688 W	
2,700.0	9.00	261.50	2,688.3	-22.8	-152.8	579,891.83	659,919.19	32° 35' 36.908 N	103° 56' 53.869 W	
2,800.0	9.00	261.50	2,787.1	-25.2	-168.3	579,889.52	659,903.72	32° 35' 36.886 N	103° 56' 54.050 W	
2,900.0	9.00	261.50	2,885.8	-27.5	-183.8	579,887.21	659,888.24	32° 35' 36.864 N	103° 56' 54.231 W	
3,000.0	9.00	261.50	2,984.6	-29.8	-199.2	579,884.90	659,872.77	32° 35' 36.841 N	103° 56' 54.412 W	
3,100.0	9.00	261.50	3,083.4	-32.1	-214.7	579,882.59	659,857.30	32° 35' 36.819 N	103° 56' 54.593 W	
3,200.0	9.00	261.50	3,182.1	-34.4	-230.2	579,880.27	659,841.83	32° 35' 36.797 N	103° 56' 54.774 W	
3,300.0	9.00	261.50	3,280.9	-36.7	-245.6	579,877.96	659,826.36	32° 35' 36.775 N	103° 56' 54.955 W	
3,400.0	9.00	261.50	3,379.7	-39.0	-261.1	579,875.65	659,810.89	32° 35' 36.752 N	103° 56' 55.136 W	
3,500.0	9.00	261.50	3,478.5	-41.3	-276.6	579,873.34	659,795.41	32° 35' 36.730 N	103° 56' 55.317 W	
3,600.0	9.00	261.50	3,577.2	-43.6	-292.1	579,871.02	659,779.94	32° 35' 36.708 N	103° 56' 55.498 W	
3,700.0	9.00	261.50	3,676.0	-46.0	-307.5	579,868.71	659,764.47	32° 35' 36.685 N	103° 56' 55.679 W	
3,800.0	9.00	261.50	3,774.8	-48.3	-323.0	579,866.40	659,749.00	32° 35' 36.663 N	103° 56' 55.860 W	
3,900.0	9.00	261.50	3,873.5	-50.6	-338.5	579,864.09	659,733.53	32° 35' 36.641 N	103° 56' 56.041 W	
4,000.0	9.00	261.50	3,972.3	-52.9	-353.9	579,861.77	659,718.06	32° 35' 36.618 N	103° 56' 56.222 W	
4,100.0	9.00	261.50	4,071.1	-55.2	-369.4	579,859.46	659,702.58	32° 35' 36.596 N	103° 56' 56.403 W	
4,200.0	9.00	261.50	4,169.8	-57.5	-384.9	579,857.15	659,687.11	32° 35' 36.574 N	103° 56' 56.584 W	
4,300.0	9.00	261.50	4,268.6	-59.8	-400.4	579,854.84	659,671.64	32° 35' 36.551 N	103° 56' 56.765 W	
4,400.0	9.00	261.50	4,367.4	-62.1	-415.8	579,852.53	659,656.17	32° 35' 36.529 N	103° 56' 56.945 W	
4,500.0	9.00	261.50	4,466.1	-64.5	-431.3	579,850.21	659,640.70	32° 35' 36.507 N	103° 56' 57.126 W	
4,600.0	9.00	261.50	4,564.9	-66.8	-446.8	579,847.90	659,625.23	32° 35' 36.484 N	103° 56' 57.307 W	
4,700.0	9.00	261.50	4,663.7	-69.1	-462.3	579,845.59	659,609.75	32° 35' 36.462 N	103° 56' 57.488 W	
4,800.0	9.00	261.50	4,762.4	-71.4	-477.7	579,843.28	659,594.28	32° 35' 36.440 N	103° 56' 57.669 W	
4,900.0	9.00	261.50	4,861.2	-73.7	-493.2	579,840.96	659,578.81	32° 35' 36.417 N	103° 56' 57.850 W	
5,000.0	9.00	261.50	4,960.0	-76.0	-508.7	579,838.65	659,563.34	32° 35' 36.395 N	103° 56' 58.031 W	
5,100.0	9.00	261.50	5,058.8	-78.3	-524.1	579,836.34	659,547.87	32° 35' 36.373 N	103° 56' 58.212 W	
5,200.0	9.00	261.50	5,157.5	-80.6	-539.6	579,834.03	659,532.40	32° 35' 36.350 N	103° 56' 58.393 W	
5,300.0	9.00	261.50	5,256.3	-83.0	-555.1	579,831.72	659,516.92	32° 35' 36.328 N	103° 56' 58.574 W	

# PERMIAN

## Permian Resources Planning Report - Geographic

### RESOURCES

<b>Database:</b>	Compass	<b>Local Co-ordinate Reference:</b>	Well *MEZCAL 10 FED COM 121H
<b>Company:</b>	NEW MEXICO	<b>TVD Reference:</b>	H&P 510 @ 3258.0usft (H&P 510)
<b>Project:</b>	(SP) EDDY	<b>MD Reference:</b>	H&P 510 @ 3258.0usft (H&P 510)
<b>Site:</b>	MEZCAL 10 FED COM	<b>North Reference:</b>	Grid
<b>Well:</b>	*MEZCAL 10 FED COM 121H	<b>Survey Calculation Method:</b>	Minimum Curvature
<b>Wellbore:</b>	OWB		
<b>Design:</b>	PWP0		

Planned Survey										
Measured Depth (usft)	Inclination (°)	Azimuth (°)	Vertical Depth (usft)	+N/-S (usft)	+E/-W (usft)	Map Northing (usft)	Map Easting (usft)	Latitude	Longitude	
5,400.0	9.00	261.50	5,355.1	-85.3	-570.6	579,829.40	659,501.45	32° 35' 36.306 N	103° 56' 58.755 W	
5,500.0	9.00	261.50	5,453.8	-87.6	-586.0	579,827.09	659,485.98	32° 35' 36.283 N	103° 56' 58.936 W	
5,600.0	9.00	261.50	5,552.6	-89.9	-601.5	579,824.78	659,470.51	32° 35' 36.127 N	103° 56' 59.117 W	
5,700.0	9.00	261.50	5,651.4	-92.2	-617.0	579,822.47	659,455.04	32° 35' 36.239 N	103° 56' 59.298 W	
5,800.0	9.00	261.50	5,750.1	-94.5	-632.4	579,820.15	659,439.57	32° 35' 36.216 N	103° 56' 59.479 W	
5,900.0	9.00	261.50	5,848.9	-96.8	-647.9	579,817.84	659,424.09	32° 35' 36.194 N	103° 56' 59.660 W	
6,000.0	9.00	261.50	5,947.7	-99.1	-663.4	579,815.53	659,408.62	32° 35' 36.172 N	103° 56' 59.841 W	
6,100.0	9.00	261.50	6,046.4	-101.5	-678.9	579,813.22	659,393.15	32° 35' 36.149 N	103° 57' 0.022 W	
6,200.0	9.00	261.50	6,145.2	-103.8	-694.3	579,810.91	659,377.68	32° 35' 36.127 N	103° 57' 0.203 W	
6,300.0	9.00	261.50	6,244.0	-106.1	-709.8	579,808.59	659,362.21	32° 35' 36.105 N	103° 57' 0.383 W	
6,400.0	9.00	261.50	6,342.7	-108.4	-725.3	579,806.28	659,346.74	32° 35' 36.082 N	103° 57' 0.564 W	
6,500.0	9.00	261.50	6,441.5	-110.7	-740.7	579,803.97	659,331.27	32° 35' 36.060 N	103° 57' 0.745 W	
6,600.0	9.00	261.50	6,540.3	-113.0	-756.2	579,801.66	659,315.79	32° 35' 36.038 N	103° 57' 0.926 W	
6,700.0	9.00	261.50	6,639.1	-115.3	-771.7	579,799.34	659,300.32	32° 35' 36.015 N	103° 57' 1.107 W	
6,800.0	9.00	261.50	6,737.8	-117.6	-787.2	579,797.03	659,284.85	32° 35' 35.993 N	103° 57' 1.288 W	
6,900.0	9.00	261.50	6,836.6	-120.0	-802.6	579,794.72	659,269.38	32° 35' 35.971 N	103° 57' 1.469 W	
7,000.0	9.00	261.50	6,935.4	-122.3	-818.1	579,792.41	659,253.91	32° 35' 35.948 N	103° 57' 1.650 W	
7,100.0	9.00	261.50	7,034.1	-124.6	-833.6	579,790.10	659,238.44	32° 35' 35.926 N	103° 57' 1.831 W	
7,200.0	9.00	261.50	7,132.9	-126.9	-849.0	579,787.78	659,222.96	32° 35' 35.904 N	103° 57' 2.012 W	
7,300.0	9.00	261.50	7,231.7	-129.2	-864.5	579,785.47	659,207.49	32° 35' 35.881 N	103° 57' 2.193 W	
7,400.0	9.00	261.50	7,330.4	-131.5	-880.0	579,783.16	659,192.02	32° 35' 35.859 N	103° 57' 2.374 W	
7,500.0	9.00	261.50	7,429.2	-133.8	-895.5	579,780.85	659,176.55	32° 35' 35.837 N	103° 57' 2.555 W	
7,600.0	9.00	261.50	7,528.0	-136.1	-910.9	579,778.53	659,161.08	32° 35' 35.814 N	103° 57' 2.736 W	
7,700.0	9.00	261.50	7,626.7	-138.5	-926.4	579,776.22	659,145.61	32° 35' 35.792 N	103° 57' 2.917 W	
7,763.0	9.00	261.50	7,689.0	-139.9	-936.1	579,774.76	659,135.86	32° 35' 35.778 N	103° 57' 3.031 W	
7,800.0	12.67	264.02	7,725.3	-140.8	-943.0	579,773.91	659,128.96	32° 35' 35.770 N	103° 57' 3.111 W	
7,900.0	22.64	266.78	7,820.5	-143.0	-973.3	579,771.69	659,098.75	32° 35' 35.749 N	103° 57' 3.465 W	
8,000.0	32.63	267.90	7,909.0	-145.1	-1,019.5	579,769.62	659,052.47	32° 35' 35.730 N	103° 57' 4.006 W	
8,100.0	42.63	268.54	7,988.0	-146.9	-1,080.5	579,767.76	658,991.52	32° 35' 35.714 N	103° 57' 4.718 W	
8,200.0	52.63	268.98	8,055.4	-148.5	-1,154.2	579,766.19	658,917.76	32° 35' 35.701 N	103° 57' 5.580 W	
8,300.0	62.62	269.31	8,108.8	-149.7	-1,238.6	579,764.94	658,833.42	32° 35' 35.691 N	103° 57' 6.566 W	
8,400.0	72.62	269.58	8,146.9	-150.6	-1,330.9	579,764.05	658,741.07	32° 35' 35.686 N	103° 57' 7.646 W	
8,500.0	82.62	269.83	8,168.3	-151.1	-1,428.5	579,763.54	658,643.52	32° 35' 35.684 N	103° 57' 8.786 W	
8,573.7	90.00	270.00	8,173.0	-151.2	-1,502.0	579,763.43	658,569.97	32° 35' 35.686 N	103° 57' 9.646 W	
8,574.2	90.00	270.01	8,173.0	-151.2	-1,502.5	579,763.43	658,569.55	32° 35' 35.686 N	103° 57' 9.651 W	
8,600.0	90.00	270.01	8,173.0	-151.2	-1,528.3	579,763.44	658,543.72	32° 35' 35.687 N	103° 57' 9.953 W	
8,700.0	90.00	270.01	8,173.0	-151.2	-1,628.3	579,763.45	658,443.72	32° 35' 35.691 N	103° 57' 11.122 W	
8,800.0	90.00	270.01	8,173.0	-151.2	-1,728.3	579,763.47	658,343.72	32° 35' 35.694 N	103° 57' 12.290 W	
8,900.0	90.00	270.01	8,173.0	-151.2	-1,828.3	579,763.48	658,243.72	32° 35' 35.698 N	103° 57' 13.459 W	
9,000.0	90.00	270.01	8,173.0	-151.2	-1,928.3	579,763.50	658,143.72	32° 35' 35.702 N	103° 57' 14.628 W	
9,100.0	90.00	270.01	8,173.0	-151.2	-2,028.3	579,763.51	658,043.72	32° 35' 35.705 N	103° 57' 15.797 W	
9,200.0	90.00	270.01	8,173.0	-151.1	-2,128.3	579,763.53	657,943.72	32° 35' 35.709 N	103° 57' 16.966 W	
9,300.0	90.00	270.01	8,173.0	-151.1	-2,228.3	579,763.54	657,843.72	32° 35' 35.713 N	103° 57' 18.135 W	
9,400.0	90.00	270.01	8,173.0	-151.1	-2,328.3	579,763.55	657,743.72	32° 35' 35.716 N	103° 57' 19.304 W	
9,500.0	90.00	270.01	8,173.0	-151.1	-2,428.3	579,763.57	657,643.72	32° 35' 35.720 N	103° 57' 20.473 W	
9,600.0	90.00	270.01	8,173.0	-151.1	-2,528.3	579,763.58	657,543.72	32° 35' 35.724 N	103° 57' 21.642 W	
9,700.0	90.00	270.01	8,173.0	-151.1	-2,628.3	579,763.60	657,443.72	32° 35' 35.727 N	103° 57' 22.811 W	
9,800.0	90.00	270.01	8,173.0	-151.1	-2,728.3	579,763.61	657,343.72	32° 35' 35.731 N	103° 57' 23.979 W	
9,900.0	90.00	270.01	8,173.0	-151.0	-2,828.3	579,763.63	657,243.72	32° 35' 35.735 N	103° 57' 25.148 W	
10,000.0	90.00	270.01	8,173.0	-151.0	-2,928.3	579,763.64	657,143.72	32° 35' 35.738 N	103° 57' 26.317 W	
10,100.0	90.00	270.01	8,173.0	-151.0	-3,028.3	579,763.66	657,043.72	32° 35' 35.742 N	103° 57' 27.486 W	
10,200.0	90.00	270.01	8,173.0	-151.0	-3,128.3	579,763.67	656,943.72	32° 35' 35.746 N	103° 57' 28.655 W	
10,300.0	90.00	270.01	8,173.0	-151.0	-3,228.3	579,763.69	656,843.72	32° 35' 35.749 N	103° 57' 29.824 W	
10,400.0	90.00	270.01	8,173.0	-151.0	-3,328.3	579,763.70	656,743.72	32° 35' 35.753 N	103° 57' 30.993 W	
10,500.0	90.00	270.01	8,173.0	-151.0	-3,428.3	579,763.72	656,643.72	32° 35' 35.756 N	103° 57' 32.162 W	

# PERMIAN

## Permian Resources Planning Report - Geographic

### RESOURCES

<b>Database:</b>	Compass	<b>Local Co-ordinate Reference:</b>	Well *MEZCAL 10 FED COM 121H
<b>Company:</b>	NEW MEXICO	<b>TVD Reference:</b>	H&P 510 @ 3258.0usft (H&P 510)
<b>Project:</b>	(SP) EDDY	<b>MD Reference:</b>	H&P 510 @ 3258.0usft (H&P 510)
<b>Site:</b>	MEZCAL 10 FED COM	<b>North Reference:</b>	Grid
<b>Well:</b>	*MEZCAL 10 FED COM 121H	<b>Survey Calculation Method:</b>	Minimum Curvature
<b>Wellbore:</b>	OWB		
<b>Design:</b>	PWP0		

Planned Survey										
Measured Depth (usft)	Inclination (°)	Azimuth (°)	Vertical Depth (usft)	+N/-S (usft)	+E/-W (usft)	Map Northing (usft)	Map Easting (usft)	Latitude	Longitude	
10,600.0	90.00	270.01	8,173.0	-150.9	-3,528.3	579,763.73	656,543.72	32° 35' 35.760 N	103° 57' 33.331 W	
10,700.0	90.00	270.01	8,173.0	-150.9	-3,628.3	579,763.75	656,443.72	32° 35' 35.764 N	103° 57' 34.499 W	
10,800.0	90.00	270.01	8,173.0	-150.9	-3,728.3	579,763.76	656,343.72	32° 35' 35.767 N	103° 57' 35.668 W	
10,900.0	90.00	270.01	8,173.0	-150.9	-3,828.3	579,763.78	656,243.72	32° 35' 35.771 N	103° 57' 36.837 W	
11,000.0	90.00	270.01	8,173.0	-150.9	-3,928.3	579,763.79	656,143.72	32° 35' 35.775 N	103° 57' 38.006 W	
11,100.0	90.00	270.01	8,173.0	-150.9	-4,028.3	579,763.80	656,043.72	32° 35' 35.778 N	103° 57' 39.175 W	
11,200.0	90.00	270.01	8,173.0	-150.9	-4,128.3	579,763.82	655,943.72	32° 35' 35.782 N	103° 57' 40.344 W	
11,300.0	90.00	270.01	8,173.0	-150.8	-4,228.3	579,763.83	655,843.72	32° 35' 35.785 N	103° 57' 41.513 W	
11,400.0	90.00	270.01	8,173.0	-150.8	-4,328.3	579,763.85	655,743.72	32° 35' 35.789 N	103° 57' 42.682 W	
11,500.0	90.00	270.01	8,173.0	-150.8	-4,428.3	579,763.86	655,643.72	32° 35' 35.793 N	103° 57' 43.851 W	
11,600.0	90.00	270.01	8,173.0	-150.8	-4,528.3	579,763.88	655,543.72	32° 35' 35.796 N	103° 57' 45.020 W	
11,700.0	90.00	270.01	8,173.0	-150.8	-4,628.3	579,763.89	655,443.72	32° 35' 35.800 N	103° 57' 46.188 W	
11,800.0	90.00	270.01	8,173.0	-150.8	-4,728.3	579,763.91	655,343.72	32° 35' 35.803 N	103° 57' 47.357 W	
11,900.0	90.00	270.01	8,173.0	-150.8	-4,828.3	579,763.92	655,243.72	32° 35' 35.807 N	103° 57' 48.526 W	
12,000.0	90.00	270.01	8,173.0	-150.7	-4,928.3	579,763.94	655,143.72	32° 35' 35.811 N	103° 57' 49.695 W	
12,100.0	90.00	270.01	8,173.0	-150.7	-5,028.3	579,763.95	655,043.72	32° 35' 35.814 N	103° 57' 50.864 W	
12,200.0	90.00	270.01	8,173.0	-150.7	-5,128.3	579,763.97	654,943.72	32° 35' 35.818 N	103° 57' 52.033 W	
12,300.0	90.00	270.01	8,173.0	-150.7	-5,228.3	579,763.98	654,843.72	32° 35' 35.821 N	103° 57' 53.202 W	
12,400.0	90.00	270.01	8,173.0	-150.7	-5,328.3	579,764.00	654,743.72	32° 35' 35.825 N	103° 57' 54.371 W	
12,500.0	90.00	270.01	8,173.0	-150.7	-5,428.3	579,764.01	654,643.72	32° 35' 35.828 N	103° 57' 55.540 W	
12,600.0	90.00	270.01	8,173.0	-150.6	-5,528.3	579,764.02	654,543.72	32° 35' 35.832 N	103° 57' 56.709 W	
12,700.0	90.00	270.01	8,173.0	-150.6	-5,628.3	579,764.04	654,443.72	32° 35' 35.836 N	103° 57' 57.877 W	
12,800.0	90.00	270.01	8,173.0	-150.6	-5,728.3	579,764.05	654,343.72	32° 35' 35.839 N	103° 57' 59.046 W	
12,900.0	90.00	270.01	8,173.0	-150.6	-5,828.3	579,764.07	654,243.72	32° 35' 35.843 N	103° 58' 0.215 W	
13,000.0	90.00	270.01	8,173.0	-150.6	-5,928.3	579,764.08	654,143.72	32° 35' 35.846 N	103° 58' 1.384 W	
13,100.0	90.00	270.01	8,173.0	-150.6	-6,028.3	579,764.10	654,043.72	32° 35' 35.850 N	103° 58' 2.553 W	
13,200.0	90.00	270.01	8,173.0	-150.6	-6,128.3	579,764.11	653,943.72	32° 35' 35.853 N	103° 58' 3.722 W	
13,300.0	90.00	270.01	8,173.0	-150.5	-6,228.3	579,764.13	653,843.72	32° 35' 35.857 N	103° 58' 4.891 W	
13,400.0	90.00	270.01	8,173.0	-150.5	-6,328.3	579,764.14	653,743.72	32° 35' 35.860 N	103° 58' 6.060 W	
13,500.0	90.00	270.01	8,173.0	-150.5	-6,428.3	579,764.16	653,643.72	32° 35' 35.864 N	103° 58' 7.229 W	
13,600.0	90.00	270.01	8,173.0	-150.5	-6,528.3	579,764.17	653,543.72	32° 35' 35.867 N	103° 58' 8.398 W	
13,700.0	90.00	270.01	8,173.0	-150.5	-6,628.3	579,764.19	653,443.72	32° 35' 35.871 N	103° 58' 9.566 W	
13,800.0	90.00	270.01	8,173.0	-150.5	-6,728.3	579,764.20	653,343.72	32° 35' 35.875 N	103° 58' 10.735 W	
13,900.0	90.00	270.01	8,173.0	-150.5	-6,828.3	579,764.22	653,243.72	32° 35' 35.878 N	103° 58' 11.904 W	
14,000.0	90.00	270.01	8,173.0	-150.4	-6,928.3	579,764.23	653,143.72	32° 35' 35.882 N	103° 58' 13.073 W	
14,100.0	90.00	270.01	8,173.0	-150.4	-7,028.3	579,764.25	653,043.72	32° 35' 35.885 N	103° 58' 14.242 W	
14,200.0	90.00	270.01	8,173.0	-150.4	-7,128.3	579,764.26	652,943.72	32° 35' 35.889 N	103° 58' 15.411 W	
14,300.0	90.00	270.01	8,173.0	-150.4	-7,228.3	579,764.27	652,843.72	32° 35' 35.892 N	103° 58' 16.580 W	
14,400.0	90.00	270.01	8,173.0	-150.4	-7,328.3	579,764.29	652,743.72	32° 35' 35.896 N	103° 58' 17.749 W	
14,500.0	90.00	270.01	8,173.0	-150.4	-7,428.3	579,764.30	652,643.72	32° 35' 35.899 N	103° 58' 18.918 W	
14,600.0	90.00	270.01	8,173.0	-150.4	-7,528.3	579,764.32	652,543.72	32° 35' 35.903 N	103° 58' 20.087 W	
14,700.0	90.00	270.01	8,173.0	-150.3	-7,628.3	579,764.33	652,443.72	32° 35' 35.906 N	103° 58' 21.255 W	
14,800.0	90.00	270.01	8,173.0	-150.3	-7,728.3	579,764.35	652,343.72	32° 35' 35.910 N	103° 58' 22.424 W	
14,900.0	90.00	270.01	8,173.0	-150.3	-7,828.3	579,764.36	652,243.72	32° 35' 35.913 N	103° 58' 23.593 W	
15,000.0	90.00	270.01	8,173.0	-150.3	-7,928.3	579,764.38	652,143.72	32° 35' 35.917 N	103° 58' 24.762 W	
15,100.0	90.00	270.01	8,173.0	-150.3	-8,028.3	579,764.39	652,043.72	32° 35' 35.920 N	103° 58' 25.931 W	
15,200.0	90.00	270.01	8,173.0	-150.3	-8,128.3	579,764.41	651,943.72	32° 35' 35.924 N	103° 58' 27.100 W	
15,300.0	90.00	270.01	8,173.0	-150.3	-8,228.3	579,764.42	651,843.72	32° 35' 35.927 N	103° 58' 28.269 W	
15,400.0	90.00	270.01	8,173.0	-150.2	-8,328.3	579,764.44	651,743.72	32° 35' 35.931 N	103° 58' 29.438 W	
15,500.0	90.00	270.01	8,173.0	-150.2	-8,428.3	579,764.45	651,643.72	32° 35' 35.934 N	103° 58' 30.607 W	
15,600.0	90.00	270.01	8,173.0	-150.2	-8,528.3	579,764.47	651,543.72	32° 35' 35.938 N	103° 58' 31.776 W	
15,700.0	90.00	270.01	8,173.0	-150.2	-8,628.3	579,764.48	651,443.72	32° 35' 35.941 N	103° 58' 32.945 W	
15,800.0	90.00	270.01	8,173.0	-150.2	-8,728.3	579,764.49	651,343.72	32° 35' 35.944 N	103° 58' 34.113 W	
15,900.0	90.00	270.01	8,173.0	-150.2	-8,828.3	579,764.51	651,243.72	32° 35' 35.948 N	103° 58' 35.282 W	
16,000.0	90.00	270.01	8,173.0	-150.1	-8,928.3	579,764.52	651,143.72	32° 35' 35.951 N	103° 58' 36.451 W	

# PERMIAN RESOURCES

## Permian Resources Planning Report - Geographic

<b>Database:</b>	Compass	<b>Local Co-ordinate Reference:</b>	Well *MEZCAL 10 FED COM 121H
<b>Company:</b>	NEW MEXICO	<b>TVD Reference:</b>	H&P 510 @ 3258.0usft (H&P 510)
<b>Project:</b>	(SP) EDDY	<b>MD Reference:</b>	H&P 510 @ 3258.0usft (H&P 510)
<b>Site:</b>	MEZCAL 10 FED COM	<b>North Reference:</b>	Grid
<b>Well:</b>	*MEZCAL 10 FED COM 121H	<b>Survey Calculation Method:</b>	Minimum Curvature
<b>Wellbore:</b>	OWB		
<b>Design:</b>	PWPO		

Planned Survey										
Measured Depth (usft)	Inclination (°)	Azimuth (°)	Vertical Depth (usft)	+N/-S (usft)	+E/-W (usft)	Map Northing (usft)	Map Easting (usft)	Latitude	Longitude	
16,100.0	90.00	270.01	8,173.0	-150.1	-9,028.3	579,764.54	651,043.72	32° 35' 35.955 N	103° 58' 37.620 W	
16,200.0	90.00	270.01	8,173.0	-150.1	-9,128.3	579,764.55	650,943.72	32° 35' 35.958 N	103° 58' 38.789 W	
16,300.0	90.00	270.01	8,173.0	-150.1	-9,228.3	579,764.57	650,843.72	32° 35' 35.962 N	103° 58' 39.958 W	
16,400.0	90.00	270.01	8,173.0	-150.1	-9,328.3	579,764.58	650,743.72	32° 35' 35.965 N	103° 58' 41.127 W	
16,500.0	90.00	270.01	8,173.0	-150.1	-9,428.3	579,764.60	650,643.72	32° 35' 35.969 N	103° 58' 42.296 W	
16,600.0	90.00	270.01	8,173.0	-150.1	-9,528.3	579,764.61	650,543.72	32° 35' 35.972 N	103° 58' 43.465 W	
16,700.0	90.00	270.01	8,173.0	-150.0	-9,628.3	579,764.63	650,443.72	32° 35' 35.976 N	103° 58' 44.634 W	
16,800.0	90.00	270.01	8,173.0	-150.0	-9,728.3	579,764.64	650,343.72	32° 35' 35.979 N	103° 58' 45.802 W	
16,900.0	90.00	270.01	8,173.0	-150.0	-9,828.3	579,764.66	650,243.72	32° 35' 35.982 N	103° 58' 46.971 W	
17,000.0	90.00	270.01	8,173.0	-150.0	-9,928.3	579,764.67	650,143.72	32° 35' 35.986 N	103° 58' 48.140 W	
17,100.0	90.00	270.01	8,173.0	-150.0	-10,028.3	579,764.69	650,043.72	32° 35' 35.989 N	103° 58' 49.309 W	
17,200.0	90.00	270.01	8,173.0	-150.0	-10,128.3	579,764.70	649,943.72	32° 35' 35.993 N	103° 58' 50.478 W	
17,300.0	90.00	270.01	8,173.0	-150.0	-10,228.3	579,764.72	649,843.72	32° 35' 35.996 N	103° 58' 51.647 W	
17,400.0	90.00	270.01	8,173.0	-149.9	-10,328.3	579,764.73	649,743.72	32° 35' 36.000 N	103° 58' 52.816 W	
17,500.0	90.00	270.01	8,173.0	-149.9	-10,428.3	579,764.74	649,643.72	32° 35' 36.003 N	103° 58' 53.985 W	
17,600.0	90.00	270.01	8,173.0	-149.9	-10,528.3	579,764.76	649,543.72	32° 35' 36.006 N	103° 58' 55.154 W	
17,700.0	90.00	270.01	8,173.0	-149.9	-10,628.3	579,764.77	649,443.72	32° 35' 36.010 N	103° 58' 56.323 W	
17,800.0	90.00	270.01	8,173.0	-149.9	-10,728.3	579,764.79	649,343.72	32° 35' 36.013 N	103° 58' 57.491 W	
17,900.0	90.00	270.01	8,173.0	-149.9	-10,828.3	579,764.80	649,243.72	32° 35' 36.017 N	103° 58' 58.660 W	
18,000.0	90.00	270.01	8,173.0	-149.9	-10,928.3	579,764.82	649,143.72	32° 35' 36.020 N	103° 58' 59.829 W	
18,100.0	90.00	270.01	8,173.0	-149.8	-11,028.3	579,764.83	649,043.72	32° 35' 36.023 N	103° 59' 0.998 W	
18,200.0	90.00	270.01	8,173.0	-149.8	-11,128.3	579,764.85	648,943.72	32° 35' 36.027 N	103° 59' 2.167 W	
18,300.0	90.00	270.01	8,173.0	-149.8	-11,228.3	579,764.86	648,843.72	32° 35' 36.030 N	103° 59' 3.336 W	
18,400.0	90.00	270.01	8,173.0	-149.8	-11,328.3	579,764.88	648,743.72	32° 35' 36.034 N	103° 59' 4.505 W	
18,500.0	90.00	270.01	8,173.0	-149.8	-11,428.3	579,764.89	648,643.72	32° 35' 36.037 N	103° 59' 5.674 W	
18,600.0	90.00	270.01	8,173.0	-149.8	-11,528.3	579,764.91	648,543.72	32° 35' 36.040 N	103° 59' 6.843 W	
18,700.0	90.00	270.01	8,173.0	-149.8	-11,628.3	579,764.92	648,443.72	32° 35' 36.044 N	103° 59' 8.012 W	
18,714.6	90.00	270.01	8,173.0	-149.7	-11,642.8	579,764.92	648,429.16	32° 35' 36.044 N	103° 59' 8.182 W	

Design Targets										
Target Name	Dip Angle (°)	Dip Dir. (°)	TVD (usft)	+N/-S (usft)	+E/-W (usft)	Northing (usft)	Easting (usft)	Latitude	Longitude	
Mezcal 10 Fed Com 121 - hit/miss target - Shape	0.00	0.00	8,173.0	-149.7	-11,642.8	579,764.92	648,429.16	32° 35' 36.044 N	103° 59' 8.182 W	
- plan hits target center - Circle (radius 10.0)										
Mezcal 10 Fed Com 121 - plan misses target center by 93.6usft at 8271.2usft MD (8095.0 TVD, -149.4 N, -1213.4 E) - Circle (radius 10.0)	0.00	0.00	8,173.0	-163.9	-1,163.7	579,750.81	658,908.34	32° 35' 35.549 N	103° 57' 5.691 W	
Mezcal 10 Fed Com 121 - plan misses target center by 0.1usft at 18624.6usft MD (8173.0 TVD, -149.8 N, -11552.8 E) - Circle (radius 10.0)	0.00	0.00	8,173.0	-149.7	-11,552.8	579,764.98	648,519.16	32° 35' 36.042 N	103° 59' 7.130 W	

# **NEW MEXICO**

**(SP) EDDY**

**MEZCAL 10 FED COM**

**\*MEZCAL 10 FED COM 121H**

**OWB**

**PWP0**

## **Anticollision Report**

**23 January, 2023**

### Permian Resources Anticollision Report

<b>Company:</b>	NEW MEXICO	<b>Local Co-ordinate Reference:</b>	Well *MEZCAL 10 FED COM 121H
<b>Project:</b>	(SP) EDDY	<b>TVD Reference:</b>	H&P 510 @ 3258.0usft (H&P 510)
<b>Reference Site:</b>	MEZCAL 10 FED COM	<b>MD Reference:</b>	H&P 510 @ 3258.0usft (H&P 510)
<b>Site Error:</b>	0.0 usft	<b>North Reference:</b>	Grid
<b>Reference Well:</b>	*MEZCAL 10 FED COM 121H	<b>Survey Calculation Method:</b>	Minimum Curvature
<b>Well Error:</b>	0.0 usft	<b>Output errors are at</b>	2.00 sigma
<b>Reference Wellbore</b>	OWB	<b>Database:</b>	Compass
<b>Reference Design:</b>	PWP0	<b>Offset TVD Reference:</b>	Offset Datum

<b>Reference</b>	PWP0		
<b>Filter type:</b>	NO GLOBAL FILTER: Using user defined selection & filtering criteria		
<b>Interpolation Method:</b>	Stations	<b>Error Model:</b>	ISCWSA
<b>Depth Range:</b>	Unlimited	<b>Scan Method:</b>	Closest Approach 3D
<b>Results Limited by:</b>	Maximum centre distance of 1,000.0usft	<b>Error Surface:</b>	Pedal Curve
<b>Warning Levels Evaluated at:</b>	2.00 Sigma	<b>Casing Method:</b>	Not applied

<b>Survey Tool Program</b>	Date	1/23/2023		
<b>From (usft)</b>	<b>To (usft)</b>	<b>Survey (Wellbore)</b>	<b>Tool Name</b>	<b>Description</b>
0.0	18,714.6	PWP0 (OWB)	MWD	OWSG_Rev2_ MWD - Standard

Site Name	Reference Measured Depth (usft)	Offset Measured Depth (usft)	Distance Between Centres (usft)	Distance Between Ellipses (usft)	Separation Factor	Warning
<b>Offset Well - Wellbore - Design</b>						
MEZCAL 10 FED COM						
*MEZCAL 10 FED COM 122H - OWB - PWP0						Out of range
*MEZCAL 10 FED COM 123H - OWB - PWP0						Out of range
*MEZCAL 10 FED COM 124H - OWB - PWP0						Out of range
MEZCAL 10 FED COM 131H - OWB - PWP0	1,600.0	1,568.2	29.8	18.7	2.679	CC, ES, SF
MEZCAL 10 FED COM 132H - OWB - PWP0	1,600.0	1,569.0	60.6	49.5	5.445	CC, ES
MEZCAL 10 FED COM 132H - OWB - PWP0	1,700.0	1,669.8	63.2	51.4	5.346	SF
MEZCAL 10 FED COM 133H - OWB - PWP0	1,600.0	1,569.8	89.9	78.8	8.077	CC, ES
MEZCAL 10 FED COM 133H - OWB - PWP0	1,700.0	1,670.7	92.7	80.9	7.835	SF
MEZCAL 10 FED COM 134H - OWB - PWP0	1,600.0	1,570.5	120.3	109.2	10.806	CC, ES
MEZCAL 10 FED COM 134H - OWB - PWP0	1,700.0	1,671.2	123.2	111.4	10.416	SF

<b>Offset Design:</b> MEZCAL 10 FED COM - MEZCAL 10 FED COM 131H - OWB - PWP0												<b>Offset Site Error:</b>	0.0 usft
<b>Survey Program:</b> 0-MWD												<b>Offset Well Error:</b>	0.0 usft
Measured Depth (usft)	Vertical Depth (usft)	Measured Depth (usft)	Vertical Depth (usft)	Semi Major Axis Reference (usft)	Semi Major Axis Offset (usft)	Highside Toolface (°)	Offset Wellbore Centre +N/-S (usft)	Offset Wellbore Centre +E/-W (usft)	Distance Between Centres (usft)	Distance Between Ellipses (usft)	Minimum Separation (usft)	Separation Factor	Warning
0.0	0.0	0.0	0.0	0.0	0.0	107.52	-9.0	28.4	43.6				
100.0	100.0	68.2	68.2	0.1	0.2	107.52	-9.0	28.4	29.8	29.4	0.37	80.156	
200.0	200.0	168.2	168.2	0.5	0.6	107.52	-9.0	28.4	29.8	28.7	1.09	27.374	
300.0	300.0	268.2	268.2	0.8	1.0	107.52	-9.0	28.4	29.8	28.0	1.81	16.505	
400.0	400.0	368.2	368.2	1.2	1.3	107.52	-9.0	28.4	29.8	27.3	2.52	11.814	
500.0	500.0	468.2	468.2	1.6	1.7	107.52	-9.0	28.4	29.8	26.6	3.24	9.200	
600.0	600.0	568.2	568.2	1.9	2.0	107.52	-9.0	28.4	29.8	25.8	3.96	7.533	
700.0	700.0	668.2	668.2	2.3	2.4	107.52	-9.0	28.4	29.8	25.1	4.67	6.377	
800.0	800.0	768.2	768.2	2.6	2.8	107.52	-9.0	28.4	29.8	24.4	5.39	5.529	
900.0	900.0	868.2	868.2	3.0	3.1	107.52	-9.0	28.4	29.8	23.7	6.11	4.880	
1,000.0	1,000.0	968.2	968.2	3.4	3.5	107.52	-9.0	28.4	29.8	23.0	6.82	4.367	
1,100.0	1,100.0	1,068.2	1,068.2	3.7	3.8	107.52	-9.0	28.4	29.8	22.3	7.54	3.952	
1,200.0	1,200.0	1,168.2	1,168.2	4.1	4.2	107.52	-9.0	28.4	29.8	21.5	8.26	3.609	
1,300.0	1,300.0	1,268.2	1,268.2	4.4	4.5	107.52	-9.0	28.4	29.8	20.8	8.98	3.321	
1,400.0	1,400.0	1,368.2	1,368.2	4.8	4.9	107.52	-9.0	28.4	29.8	20.1	9.69	3.075	
1,500.0	1,500.0	1,468.2	1,468.2	5.1	5.3	107.52	-9.0	28.4	29.8	19.4	10.41	2.863	
1,600.0	1,600.0	1,568.2	1,568.2	5.5	5.6	107.52	-9.0	28.4	29.8	18.7	11.13	2.679	CC, ES, SF

CC - Min centre to center distance or convergent point, SF - min separation factor, ES - min ellipse separation

### Permian Resources Anticollision Report

<b>Company:</b>	NEW MEXICO	<b>Local Co-ordinate Reference:</b>	Well *MEZCAL 10 FED COM 121H
<b>Project:</b>	(SP) EDDY	<b>TVD Reference:</b>	H&P 510 @ 3258.0usft (H&P 510)
<b>Reference Site:</b>	MEZCAL 10 FED COM	<b>MD Reference:</b>	H&P 510 @ 3258.0usft (H&P 510)
<b>Site Error:</b>	0.0 usft	<b>North Reference:</b>	Grid
<b>Reference Well:</b>	*MEZCAL 10 FED COM 121H	<b>Survey Calculation Method:</b>	Minimum Curvature
<b>Well Error:</b>	0.0 usft	<b>Output errors are at</b>	2.00 sigma
<b>Reference Wellbore</b>	OWB	<b>Database:</b>	Compass
<b>Reference Design:</b>	PWPO	<b>Offset TVD Reference:</b>	Offset Datum

Offset Design: MEZCAL 10 FED COM - MEZCAL 10 FED COM 131H - OWB - PWPO													Offset Site Error:	0.0 usft
Survey Program: 0-MWD											Rule Assigned:		Offset Well Error:	0.0 usft
Measured Reference Depth (usft)	Vertical Depth (usft)	Measured Offset Depth (usft)	Vertical Depth (usft)	Semi Major Axis Reference (usft)	Semi Major Axis Offset (usft)	Highside Toolface (°)	Offset Wellbore Centre +N/-S (usft)	Offset Wellbore Centre +E/-W (usft)	Distance Between Centres (usft)	Distance Between Ellipses (usft)	Minimum Separation (usft)	Separation Factor	Warning	
1,700.0	1,699.9	1,669.3	1,669.3	5.9	6.0	-154.75	-9.7	26.9	31.7	19.9	11.82	2.682		
1,800.0	1,799.4	1,771.0	1,770.6	6.2	6.3	-153.01	-13.1	19.1	34.8	22.4	12.47	2.793		
1,825.0	1,824.1	1,796.5	1,795.8	6.3	6.4	-152.21	-14.4	16.1	35.8	23.1	12.63	2.832		
1,900.0	1,898.2	1,872.1	1,870.6	6.6	6.7	-148.17	-19.3	5.3	37.6	24.5	13.14	2.866		
2,000.0	1,996.9	1,972.0	1,969.1	6.9	7.0	-142.58	-26.0	-9.8	39.9	26.1	13.85	2.882		
2,100.0	2,095.7	2,071.9	2,067.6	7.3	7.4	-137.63	-32.7	-24.9	42.5	28.0	14.59	2.916		
2,200.0	2,194.5	2,171.8	2,166.2	7.7	7.8	-133.28	-39.4	-39.9	45.4	30.1	15.35	2.961		
2,300.0	2,293.2	2,271.7	2,264.7	8.1	8.2	-129.47	-46.1	-55.0	48.6	32.5	16.11	3.014		
2,400.0	2,392.0	2,371.7	2,363.2	8.4	8.5	-126.14	-52.8	-70.1	51.9	35.0	16.90	3.071		
2,500.0	2,490.8	2,471.6	2,461.8	8.8	8.9	-123.21	-59.5	-85.1	55.4	37.7	17.69	3.129		
2,600.0	2,589.5	2,571.5	2,560.3	9.2	9.3	-120.64	-66.2	-100.2	59.0	40.5	18.49	3.188		
2,700.0	2,688.3	2,671.4	2,658.8	9.6	9.7	-118.36	-72.9	-115.3	62.7	43.4	19.31	3.246		
2,800.0	2,787.1	2,771.3	2,757.4	10.1	10.2	-116.34	-79.6	-130.3	66.5	46.3	20.12	3.302		
2,900.0	2,885.8	2,871.2	2,855.9	10.5	10.6	-114.54	-86.4	-145.4	70.3	49.4	20.95	3.357		
3,000.0	2,984.6	2,971.1	2,954.4	10.9	11.0	-112.93	-93.1	-160.4	74.2	52.5	21.78	3.409		
3,100.0	3,083.4	3,071.0	3,053.0	11.3	11.4	-111.49	-99.8	-175.5	78.2	55.6	22.61	3.459		
3,200.0	3,182.1	3,170.9	3,151.5	11.7	11.8	-110.18	-106.5	-190.6	82.2	58.8	23.45	3.507		
3,300.0	3,280.9	3,270.8	3,250.0	12.1	12.2	-108.99	-113.2	-205.6	86.3	62.0	24.29	3.553		
3,400.0	3,379.7	3,370.7	3,348.6	12.5	12.7	-107.92	-119.9	-220.7	90.4	65.3	25.13	3.597		
3,500.0	3,478.5	3,470.6	3,447.1	13.0	13.1	-106.93	-126.6	-235.8	94.5	68.5	25.98	3.639		
3,600.0	3,577.2	3,570.5	3,545.6	13.4	13.5	-106.03	-133.3	-250.8	98.7	71.9	26.83	3.678		
3,700.0	3,676.0	3,670.4	3,644.2	13.8	13.9	-105.20	-140.0	-265.9	102.9	75.2	27.68	3.716		
3,800.0	3,774.8	3,770.3	3,742.7	14.2	14.4	-104.44	-146.7	-280.9	107.0	78.5	28.53	3.752		
3,900.0	3,873.5	3,870.2	3,841.2	14.6	14.8	-103.73	-153.4	-296.0	111.3	81.9	29.39	3.786		
4,000.0	3,972.3	3,970.1	3,939.8	15.1	15.2	-103.08	-160.1	-311.1	115.5	85.2	30.24	3.819		
4,100.0	4,071.1	4,070.0	4,038.3	15.5	15.7	-102.47	-166.8	-326.1	119.7	88.6	31.10	3.850		
4,200.0	4,169.8	4,169.9	4,136.8	15.9	16.1	-101.91	-173.5	-341.2	124.0	92.0	31.96	3.880		
4,300.0	4,268.6	4,269.8	4,235.4	16.3	16.5	-101.38	-180.2	-356.3	128.2	95.4	32.81	3.908		
4,400.0	4,367.4	4,369.7	4,333.9	16.8	16.9	-100.88	-186.9	-371.3	132.5	98.8	33.67	3.935		
4,500.0	4,466.1	4,469.6	4,432.4	17.2	17.4	-100.42	-193.7	-386.4	136.8	102.3	34.54	3.961		
4,600.0	4,564.9	4,569.5	4,530.9	17.6	17.8	-99.98	-200.4	-401.5	141.1	105.7	35.40	3.986		
4,700.0	4,663.7	4,669.4	4,629.5	18.1	18.3	-99.57	-207.1	-416.5	145.4	109.1	36.26	4.010		
4,800.0	4,762.4	4,769.3	4,728.0	18.5	18.7	-99.19	-213.8	-431.6	149.7	112.6	37.12	4.032		
4,900.0	4,861.2	4,869.2	4,826.5	18.9	19.1	-98.82	-220.5	-446.6	154.0	116.0	37.99	4.054		
5,000.0	4,960.0	4,969.1	4,925.1	19.4	19.6	-98.48	-227.2	-461.7	158.3	119.5	38.85	4.075		
5,100.0	5,058.8	5,069.0	5,023.6	19.8	20.0	-98.15	-233.9	-476.8	162.6	122.9	39.72	4.095		
5,200.0	5,157.5	5,168.9	5,122.1	20.2	20.4	-97.84	-240.6	-491.8	167.0	126.4	40.58	4.115		
5,300.0	5,256.3	5,268.8	5,220.7	20.6	20.9	-97.55	-247.3	-506.9	171.3	129.9	41.45	4.133		
5,400.0	5,355.1	5,368.7	5,319.2	21.1	21.3	-97.27	-254.0	-522.0	175.6	133.3	42.32	4.151		
5,500.0	5,453.8	5,468.6	5,417.7	21.5	21.8	-97.00	-260.7	-537.0	180.0	136.8	43.18	4.168		
5,600.0	5,552.6	5,568.5	5,516.3	21.9	22.2	-96.75	-267.4	-552.1	184.3	140.3	44.05	4.185		
5,700.0	5,651.4	5,668.4	5,614.8	22.4	22.6	-96.51	-274.1	-567.1	188.7	143.8	44.92	4.201		
5,800.0	5,750.1	5,768.3	5,713.3	22.8	23.1	-96.28	-280.8	-582.2	193.0	147.3	45.79	4.216		
5,900.0	5,848.9	5,868.2	5,811.9	23.2	23.5	-96.05	-287.5	-597.3	197.4	150.7	46.66	4.231		
6,000.0	5,947.7	5,968.1	5,910.4	23.7	24.0	-95.84	-294.3	-612.3	201.8	154.2	47.52	4.245		
6,100.0	6,046.4	6,068.0	6,008.9	24.1	24.4	-95.64	-301.0	-627.4	206.1	157.7	48.39	4.259		
6,200.0	6,145.2	6,167.9	6,107.5	24.5	24.8	-95.45	-307.7	-642.5	210.5	161.2	49.26	4.272		
6,300.0	6,244.0	6,267.8	6,206.0	25.0	25.3	-95.26	-314.4	-657.5	214.8	164.7	50.13	4.285		
6,400.0	6,342.7	6,367.7	6,304.5	25.4	25.7	-95.08	-321.1	-672.6	219.2	168.2	51.00	4.298		
6,500.0	6,441.5	6,467.6	6,403.1	25.8	26.2	-94.91	-327.8	-687.7	223.6	171.7	51.87	4.310		
6,600.0	6,540.3	6,567.5	6,501.6	26.3	26.6	-94.75	-334.5	-702.7	227.9	175.2	52.74	4.322		
6,700.0	6,639.1	6,667.4	6,600.1	26.7	27.0	-94.59	-341.2	-717.8	232.3	178.7	53.61	4.333		

CC - Min centre to center distance or convergent point, SF - min separation factor, ES - min ellipse separation

### Permian Resources Anticollision Report

<b>Company:</b>	NEW MEXICO	<b>Local Co-ordinate Reference:</b>	Well *MEZCAL 10 FED COM 121H
<b>Project:</b>	(SP) EDDY	<b>TVD Reference:</b>	H&P 510 @ 3258.0usft (H&P 510)
<b>Reference Site:</b>	MEZCAL 10 FED COM	<b>MD Reference:</b>	H&P 510 @ 3258.0usft (H&P 510)
<b>Site Error:</b>	0.0 usft	<b>North Reference:</b>	Grid
<b>Reference Well:</b>	*MEZCAL 10 FED COM 121H	<b>Survey Calculation Method:</b>	Minimum Curvature
<b>Well Error:</b>	0.0 usft	<b>Output errors are at</b>	2.00 sigma
<b>Reference Wellbore</b>	OWB	<b>Database:</b>	Compass
<b>Reference Design:</b>	PWPO	<b>Offset TVD Reference:</b>	Offset Datum

Offset Design: MEZCAL 10 FED COM - MEZCAL 10 FED COM 131H - OWB - PWPO												Offset Site Error:	0.0 usft	
Survey Program: 0-MWD											Rule Assigned:		Offset Well Error:	0.0 usft
Measured Reference Depth (usft)	Vertical Reference Depth (usft)	Measured Offset Depth (usft)	Vertical Offset Depth (usft)	Semi Major Axis Reference (usft)	Semi Major Axis Offset (usft)	Highside Toolface (°)	Offset Wellbore Centre +N/-S (usft)	Offset Wellbore Centre +E/-W (usft)	Distance Between Centres (usft)	Distance Between Ellipses (usft)	Minimum Separation (usft)	Separation Factor	Warning	
6,800.0	6,737.8	6,767.4	6,698.7	27.1	27.5	-94.43	-347.9	-732.8	236.7	182.2	54.49	4.344		
6,900.0	6,836.6	6,867.3	6,797.2	27.6	27.9	-94.29	-354.6	-747.9	241.1	185.7	55.36	4.355		
7,000.0	6,935.4	6,967.2	6,895.7	28.0	28.4	-94.15	-361.3	-763.0	245.5	189.2	56.23	4.365		
7,100.0	7,034.1	7,067.1	6,994.3	28.5	28.8	-94.01	-368.0	-778.0	249.8	192.7	57.10	4.375		
7,200.0	7,132.9	7,167.0	7,092.8	28.9	29.3	-93.88	-374.7	-793.1	254.2	196.2	57.97	4.385		
7,300.0	7,231.7	7,266.9	7,191.3	29.3	29.7	-93.75	-381.4	-808.2	258.6	199.8	58.84	4.395		
7,400.0	7,330.4	7,366.8	7,289.8	29.8	30.1	-93.62	-388.1	-823.2	263.0	203.3	59.72	4.404		
7,500.0	7,429.2	7,466.7	7,388.4	30.2	30.6	-93.50	-394.9	-838.3	267.4	206.8	60.59	4.413		
7,600.0	7,528.0	7,566.6	7,486.9	30.6	31.0	-93.39	-401.6	-853.3	271.8	210.3	61.46	4.422		
7,700.0	7,626.7	7,666.5	7,585.4	31.1	31.5	-93.28	-408.3	-868.4	276.1	213.8	62.33	4.430		
7,763.0	7,689.0	7,729.4	7,647.5	31.3	31.8	-93.21	-412.5	-877.9	278.9	216.0	62.88	4.435		
7,800.0	7,725.3	7,766.3	7,683.9	31.5	31.9	-95.70	-415.0	-883.5	280.8	217.6	63.22	4.441		
7,850.0	7,773.5	7,816.0	7,732.9	31.8	32.1	-98.08	-418.3	-891.0	284.1	220.4	63.72	4.459		
7,900.0	7,820.5	7,865.4	7,781.6	32.1	32.4	-100.42	-421.6	-898.3	288.6	224.3	64.26	4.491		
7,950.0	7,865.7	7,913.7	7,829.4	32.4	32.6	-103.11	-424.5	-904.8	294.4	229.6	64.81	4.543		
8,000.0	7,909.0	7,960.0	7,875.3	32.7	32.8	-106.06	-426.9	-910.3	302.3	237.0	65.33	4.627		
8,050.0	7,949.8	8,003.7	7,918.8	33.1	32.9	-109.08	-429.0	-914.9	312.8	247.0	65.79	4.755		
8,100.0	7,988.0	8,044.5	7,959.3	33.6	33.1	-111.92	-430.6	-918.6	326.6	260.5	66.13	4.939		
8,150.0	8,023.3	8,082.2	7,996.9	34.0	33.2	-114.39	-432.0	-921.7	344.3	277.9	66.37	5.188		
8,200.0	8,055.4	8,117.2	8,031.8	34.5	33.4	-116.33	-433.2	-924.5	366.0	299.5	66.49	5.504		
8,250.0	8,083.9	8,149.0	8,063.4	35.1	33.5	-117.56	-434.4	-927.0	391.7	325.2	66.52	5.888		
8,300.0	8,108.8	8,177.3	8,091.6	35.6	33.6	-117.95	-435.4	-929.3	421.3	354.8	66.48	6.337		
8,350.0	8,129.9	8,201.8	8,116.1	36.2	33.7	-117.38	-436.2	-931.2	454.4	388.1	66.38	6.847		
8,400.0	8,146.9	8,222.5	8,136.7	36.8	33.8	-115.65	-437.0	-932.9	490.8	424.6	66.24	7.410		
8,450.0	8,159.7	8,239.2	8,153.3	37.5	33.8	-112.53	-437.6	-934.2	530.0	463.9	66.07	8.021		
8,500.0	8,168.3	8,251.6	8,165.7	38.2	33.9	-107.73	-438.0	-935.2	571.4	505.5	65.88	8.673		
8,550.0	8,172.5	8,259.8	8,173.8	38.9	33.9	-100.94	-438.3	-935.8	614.6	548.9	65.69	9.357		
8,573.7	8,173.0	8,262.2	8,176.2	39.2	33.9	-96.95	-438.4	-936.0	635.6	570.0	65.59	9.691		
8,574.2	8,173.0	8,262.2	8,176.3	39.2	33.9	-96.96	-438.4	-936.0	636.0	570.4	65.59	9.697		
8,600.0	8,173.0	8,264.3	8,178.3	39.6	33.9	-97.36	-438.4	-936.2	659.1	593.6	65.48	10.065		
8,700.0	8,173.0	8,272.3	8,186.2	41.0	34.0	-98.91	-438.7	-936.8	750.2	685.1	65.14	11.516		
8,800.0	8,173.0	8,280.2	8,194.2	42.6	34.0	-100.43	-439.0	-937.5	843.2	778.3	64.88	12.996		
8,900.0	8,173.0	8,288.2	8,202.1	44.2	34.0	-101.94	-439.3	-938.1	937.6	872.9	64.68	14.496		

CC - Min centre to center distance or convergent point, SF - min separation factor, ES - min ellipse separation

### Permian Resources Anticollision Report

<b>Company:</b>	NEW MEXICO	<b>Local Co-ordinate Reference:</b>	Well *MEZCAL 10 FED COM 121H
<b>Project:</b>	(SP) EDDY	<b>TVD Reference:</b>	H&P 510 @ 3258.0usft (H&P 510)
<b>Reference Site:</b>	MEZCAL 10 FED COM	<b>MD Reference:</b>	H&P 510 @ 3258.0usft (H&P 510)
<b>Site Error:</b>	0.0 usft	<b>North Reference:</b>	Grid
<b>Reference Well:</b>	*MEZCAL 10 FED COM 121H	<b>Survey Calculation Method:</b>	Minimum Curvature
<b>Well Error:</b>	0.0 usft	<b>Output errors are at</b>	2.00 sigma
<b>Reference Wellbore</b>	OWB	<b>Database:</b>	Compass
<b>Reference Design:</b>	PWPO	<b>Offset TVD Reference:</b>	Offset Datum

Offset Design: MEZCAL 10 FED COM - MEZCAL 10 FED COM 132H - OWB - PWPO													Offset Site Error:	0.0 usft
Survey Program: 0-MWD											Rule Assigned:		Offset Well Error:	0.0 usft
Measured Reference Depth (usft)	Vertical Depth (usft)	Measured Offset Depth (usft)	Vertical Depth (usft)	Semi Major Axis Reference (usft)	Semi Major Axis Offset (usft)	Highside Toolface (°)	Offset Wellbore Centre +N/-S (usft)	Offset Wellbore Centre +E/-W (usft)	Distance Between Centres (usft)	Distance Between Ellipses (usft)	Minimum Separation (usft)	Separation Factor	Warning	
0.0	0.0	0.0	0.0	0.0	0.0	108.47	-19.2	57.5	68.1					
100.0	100.0	69.0	69.0	0.1	0.2	108.47	-19.2	57.5	60.6	60.2	0.37	161.724		
200.0	200.0	169.0	169.0	0.5	0.6	108.47	-19.2	57.5	60.6	59.5	1.09	55.511		
300.0	300.0	269.0	269.0	0.8	1.0	108.47	-19.2	57.5	60.6	58.8	1.81	33.504		
400.0	400.0	369.0	369.0	1.2	1.3	108.47	-19.2	57.5	60.6	58.1	2.53	23.993		
500.0	500.0	469.0	469.0	1.6	1.7	108.47	-19.2	57.5	60.6	57.4	3.24	18.688		
600.0	600.0	569.0	569.0	1.9	2.0	108.47	-19.2	57.5	60.6	56.6	3.96	15.304		
700.0	700.0	669.0	669.0	2.3	2.4	108.47	-19.2	57.5	60.6	55.9	4.68	12.957		
800.0	800.0	769.0	769.0	2.6	2.8	108.47	-19.2	57.5	60.6	55.2	5.39	11.235		
900.0	900.0	869.0	869.0	3.0	3.1	108.47	-19.2	57.5	60.6	54.5	6.11	9.917		
1,000.0	1,000.0	969.0	969.0	3.4	3.5	108.47	-19.2	57.5	60.6	53.8	6.83	8.875		
1,100.0	1,100.0	1,069.0	1,069.0	3.7	3.8	108.47	-19.2	57.5	60.6	53.0	7.54	8.032		
1,200.0	1,200.0	1,169.0	1,169.0	4.1	4.2	108.47	-19.2	57.5	60.6	52.3	8.26	7.335		
1,300.0	1,300.0	1,269.0	1,269.0	4.4	4.5	108.47	-19.2	57.5	60.6	51.6	8.98	6.749		
1,400.0	1,400.0	1,369.0	1,369.0	4.8	4.9	108.47	-19.2	57.5	60.6	50.9	9.69	6.250		
1,500.0	1,500.0	1,469.0	1,469.0	5.1	5.3	108.47	-19.2	57.5	60.6	50.2	10.41	5.820		
1,600.0	1,600.0	1,569.0	1,569.0	5.5	5.6	108.47	-19.2	57.5	60.6	49.5	11.13	5.445 CC, ES		
1,700.0	1,699.9	1,669.8	1,669.8	5.9	6.0	-152.95	-20.6	56.5	63.2	51.4	11.83	5.346 SF		
1,800.0	1,799.4	1,770.8	1,770.3	6.2	6.3	-150.10	-27.5	51.6	70.2	57.7	12.50	5.619		
1,825.0	1,824.1	1,795.9	1,795.3	6.3	6.4	-149.05	-30.2	49.8	72.7	60.0	12.67	5.738		
1,900.0	1,898.2	1,871.0	1,869.4	6.6	6.6	-144.83	-40.1	42.8	80.3	67.1	13.18	6.092		
2,000.0	1,996.9	1,970.2	1,966.1	6.9	7.0	-136.57	-58.2	30.2	90.7	76.8	13.89	6.531		
2,100.0	2,095.7	2,068.3	2,060.6	7.3	7.4	-127.68	-79.6	15.2	103.2	88.6	14.62	7.058		
2,200.0	2,194.5	2,166.3	2,155.1	7.7	7.8	-120.76	-101.0	0.2	117.7	102.3	15.37	7.656		
2,300.0	2,293.2	2,264.4	2,249.6	8.1	8.2	-115.39	-122.5	-14.9	133.4	117.3	16.13	8.274		
2,400.0	2,392.0	2,362.4	2,344.1	8.4	8.6	-111.17	-143.9	-29.9	150.1	133.2	16.90	8.883		
2,500.0	2,490.8	2,460.5	2,438.6	8.8	9.1	-107.79	-165.4	-44.9	167.5	149.8	17.68	9.470		
2,600.0	2,589.5	2,558.5	2,533.1	9.2	9.5	-105.06	-186.9	-59.9	185.2	166.8	18.48	10.026		
2,700.0	2,688.3	2,656.6	2,627.5	9.6	10.0	-102.80	-208.3	-75.0	203.4	184.1	19.28	10.549		
2,800.0	2,787.1	2,754.6	2,722.0	10.1	10.4	-100.92	-229.8	-90.0	221.7	201.7	20.09	11.039		
2,900.0	2,885.8	2,852.7	2,816.5	10.5	10.9	-99.32	-251.3	-105.0	240.3	219.4	20.90	11.497		
3,000.0	2,984.6	2,950.8	2,911.0	10.9	11.4	-97.95	-272.7	-120.1	259.1	237.3	21.73	11.925		
3,100.0	3,083.4	3,048.8	3,005.5	11.3	11.9	-96.77	-294.2	-135.1	277.9	255.4	22.55	12.324		
3,200.0	3,182.1	3,146.9	3,100.0	11.7	12.4	-95.74	-315.7	-150.1	296.9	273.5	23.38	12.697		
3,300.0	3,280.9	3,244.9	3,194.5	12.1	12.9	-94.83	-337.1	-165.1	315.9	291.7	24.22	13.046		
3,400.0	3,379.7	3,343.0	3,289.0	12.5	13.4	-94.02	-358.6	-180.2	335.0	310.0	25.05	13.372		
3,500.0	3,478.5	3,441.0	3,383.5	13.0	13.9	-93.30	-380.1	-195.2	354.2	328.3	25.90	13.678		
3,600.0	3,577.2	3,539.1	3,477.9	13.4	14.4	-92.66	-401.5	-210.2	373.4	346.7	26.74	13.965		
3,700.0	3,676.0	3,637.1	3,572.4	13.8	14.9	-92.08	-423.0	-225.3	392.7	365.1	27.59	14.234		
3,800.0	3,774.8	3,735.2	3,666.9	14.2	15.5	-91.55	-444.5	-240.3	412.0	383.5	28.44	14.488		
3,900.0	3,873.5	3,833.2	3,761.4	14.6	16.0	-91.07	-465.9	-255.3	431.3	402.0	29.29	14.726		
4,000.0	3,972.3	3,931.3	3,855.9	15.1	16.5	-90.63	-487.4	-270.4	450.6	420.5	30.14	14.952		
4,100.0	4,071.1	4,029.3	3,950.4	15.5	17.0	-90.23	-508.9	-285.4	470.0	439.0	30.99	15.164		
4,200.0	4,169.8	4,127.4	4,044.9	15.9	17.5	-89.86	-530.3	-300.4	489.4	457.5	31.85	15.366		
4,300.0	4,268.6	4,225.5	4,139.4	16.3	18.1	-89.51	-551.8	-315.4	508.8	476.1	32.71	15.556		
4,400.0	4,367.4	4,323.5	4,233.8	16.8	18.6	-89.20	-573.2	-330.5	528.2	494.7	33.57	15.737		
4,500.0	4,466.1	4,421.6	4,328.3	17.2	19.1	-88.90	-594.7	-345.5	547.7	513.2	34.43	15.908		
4,600.0	4,564.9	4,519.6	4,422.8	17.6	19.7	-88.63	-616.2	-360.5	567.1	531.8	35.29	16.071		
4,700.0	4,663.7	4,617.7	4,517.3	18.1	20.2	-88.37	-637.6	-375.6	586.6	550.4	36.15	16.226		
4,800.0	4,762.4	4,715.7	4,611.8	18.5	20.7	-88.13	-659.1	-390.6	606.1	569.0	37.01	16.374		
4,900.0	4,861.2	4,813.8	4,706.3	18.9	21.3	-87.90	-680.6	-405.6	625.5	587.7	37.88	16.515		
5,000.0	4,960.0	4,911.8	4,800.8	19.4	21.8	-87.69	-702.0	-420.7	645.0	606.3	38.74	16.649		

CC - Min centre to center distance or convergent point, SF - min separation factor, ES - min ellipse separation

### Permian Resources Anticollision Report

<b>Company:</b>	NEW MEXICO	<b>Local Co-ordinate Reference:</b>	Well *MEZCAL 10 FED COM 121H
<b>Project:</b>	(SP) EDDY	<b>TVD Reference:</b>	H&P 510 @ 3258.0usft (H&P 510)
<b>Reference Site:</b>	MEZCAL 10 FED COM	<b>MD Reference:</b>	H&P 510 @ 3258.0usft (H&P 510)
<b>Site Error:</b>	0.0 usft	<b>North Reference:</b>	Grid
<b>Reference Well:</b>	*MEZCAL 10 FED COM 121H	<b>Survey Calculation Method:</b>	Minimum Curvature
<b>Well Error:</b>	0.0 usft	<b>Output errors are at</b>	2.00 sigma
<b>Reference Wellbore</b>	OWB	<b>Database:</b>	Compass
<b>Reference Design:</b>	PWPO	<b>Offset TVD Reference:</b>	Offset Datum

Offset Design: MEZCAL 10 FED COM - MEZCAL 10 FED COM 132H - OWB - PWPO												Offset Site Error: 0.0 usft
Survey Program: 0-MWD											Offset Well Error: 0.0 usft	
Reference		Offset		Semi Major Axis		Highside Toolface (°)	Offset Wellbore Centre		Distance		Separation Factor	Warning
Measured Depth (usft)	Vertical Depth (usft)	Measured Depth (usft)	Vertical Depth (usft)	Reference (usft)	Offset (usft)		+N/-S (usft)	+E/-W (usft)	Between Centres (usft)	Between Ellipses (usft)		
5,100.0	5,058.8	5,009.9	4,895.3	19.8	22.3	-87.49	-723.5	-435.7	664.5	624.9	39.61	16.777
5,200.0	5,157.5	5,107.9	4,989.7	20.2	22.9	-87.30	-745.0	-450.7	684.1	643.6	40.48	16.900
5,300.0	5,256.3	5,206.0	5,084.2	20.6	23.4	-87.13	-766.4	-465.7	703.6	662.2	41.34	17.017
5,400.0	5,355.1	5,304.1	5,178.7	21.1	23.9	-86.96	-787.9	-480.8	723.1	680.9	42.21	17.130
5,500.0	5,453.8	5,402.1	5,273.2	21.5	24.5	-86.80	-809.4	-495.8	742.6	699.5	43.08	17.238
5,600.0	5,552.6	5,500.2	5,367.7	21.9	25.0	-86.65	-830.8	-510.8	762.2	718.2	43.95	17.341
5,700.0	5,651.4	5,598.2	5,462.2	22.4	25.6	-86.51	-852.3	-525.9	781.7	736.9	44.82	17.440
5,800.0	5,750.1	5,696.3	5,556.7	22.8	26.1	-86.37	-873.8	-540.9	801.2	755.5	45.69	17.536
5,900.0	5,848.9	5,794.3	5,651.2	23.2	26.6	-86.24	-895.2	-555.9	820.8	774.2	46.56	17.627
6,000.0	5,947.7	5,892.4	5,745.7	23.7	27.2	-86.12	-916.7	-571.0	840.3	792.9	47.44	17.716
6,100.0	6,046.4	5,990.4	5,840.1	24.1	27.7	-86.00	-938.2	-586.0	859.9	811.6	48.31	17.800
6,200.0	6,145.2	6,088.5	5,934.6	24.5	28.3	-85.88	-959.6	-601.0	879.5	830.3	49.18	17.882
6,300.0	6,244.0	6,186.5	6,029.1	25.0	28.8	-85.78	-981.1	-616.0	899.0	849.0	50.05	17.961
6,400.0	6,342.7	6,284.6	6,123.6	25.4	29.4	-85.67	-1,002.5	-631.1	918.6	867.7	50.93	18.037
6,500.0	6,441.5	6,382.7	6,218.1	25.8	29.9	-85.57	-1,024.0	-646.1	938.1	886.3	51.80	18.111
6,600.0	6,540.3	6,480.7	6,312.6	26.3	30.4	-85.48	-1,045.5	-661.1	957.7	905.0	52.67	18.182
6,700.0	6,639.1	6,578.8	6,407.1	26.7	31.0	-85.39	-1,066.9	-676.2	977.3	923.7	53.55	18.250
6,800.0	6,737.8	6,676.8	6,501.6	27.1	31.5	-85.30	-1,088.4	-691.2	996.9	942.4	54.42	18.317

CC - Min centre to center distance or convergent point, SF - min separation factor, ES - min ellipse separation

### Permian Resources Anticollision Report

<b>Company:</b>	NEW MEXICO	<b>Local Co-ordinate Reference:</b>	Well *MEZCAL 10 FED COM 121H
<b>Project:</b>	(SP) EDDY	<b>TVD Reference:</b>	H&P 510 @ 3258.0usft (H&P 510)
<b>Reference Site:</b>	MEZCAL 10 FED COM	<b>MD Reference:</b>	H&P 510 @ 3258.0usft (H&P 510)
<b>Site Error:</b>	0.0 usft	<b>North Reference:</b>	Grid
<b>Reference Well:</b>	*MEZCAL 10 FED COM 121H	<b>Survey Calculation Method:</b>	Minimum Curvature
<b>Well Error:</b>	0.0 usft	<b>Output errors are at</b>	2.00 sigma
<b>Reference Wellbore</b>	OWB	<b>Database:</b>	Compass
<b>Reference Design:</b>	PWPO	<b>Offset TVD Reference:</b>	Offset Datum

Offset Design: MEZCAL 10 FED COM - MEZCAL 10 FED COM 133H - OWB - PWPO													Offset Site Error:	0.0 usft		
Survey Program: 0-MWD													Rule Assigned:		Offset Well Error:	0.0 usft
Measured Reference Depth (usft)	Vertical Depth (usft)	Measured Offset Depth (usft)	Vertical Depth (usft)	Semi Major Axis Reference (usft)	Semi Major Axis Offset (usft)	Highside Toolface (°)	Offset Wellbore Centre +N/-S (usft)	Offset Wellbore Centre +E/-W (usft)	Distance Between Centres (usft)	Distance Between Ellipses (usft)	Minimum Separation (usft)	Separation Factor	Warning			
0.0	0.0	0.0	0.0	0.0	0.0	108.47	-28.5	85.3	94.8							
100.0	100.0	69.8	69.8	0.1	0.3	108.47	-28.5	85.3	89.9	89.5	0.38	238.161				
200.0	200.0	169.8	169.8	0.5	0.6	108.47	-28.5	85.3	89.9	88.8	1.09	82.156				
300.0	300.0	269.8	269.8	0.8	1.0	108.47	-28.5	85.3	89.9	88.1	1.81	49.639				
400.0	400.0	369.8	369.8	1.2	1.3	108.47	-28.5	85.3	89.9	87.4	2.53	35.563				
500.0	500.0	469.8	469.8	1.6	1.7	108.47	-28.5	85.3	89.9	86.7	3.25	27.706				
600.0	600.0	569.8	569.8	1.9	2.0	108.47	-28.5	85.3	89.9	86.0	3.96	22.693				
700.0	700.0	669.8	669.8	2.3	2.4	108.47	-28.5	85.3	89.9	85.2	4.68	19.216				
800.0	800.0	769.8	769.8	2.6	2.8	108.47	-28.5	85.3	89.9	84.5	5.40	16.663				
900.0	900.0	869.8	869.8	3.0	3.1	108.47	-28.5	85.3	89.9	83.8	6.11	14.708				
1,000.0	1,000.0	969.8	969.8	3.4	3.5	108.47	-28.5	85.3	89.9	83.1	6.83	13.165				
1,100.0	1,100.0	1,069.8	1,069.8	3.7	3.8	108.47	-28.5	85.3	89.9	82.4	7.55	11.914				
1,200.0	1,200.0	1,169.8	1,169.8	4.1	4.2	108.47	-28.5	85.3	89.9	81.6	8.26	10.880				
1,300.0	1,300.0	1,269.8	1,269.8	4.4	4.6	108.47	-28.5	85.3	89.9	80.9	8.98	10.012				
1,400.0	1,400.0	1,369.8	1,369.8	4.8	4.9	108.47	-28.5	85.3	89.9	80.2	9.70	9.272				
1,500.0	1,500.0	1,469.8	1,469.8	5.1	5.3	108.47	-28.5	85.3	89.9	79.5	10.41	8.633				
1,600.0	1,600.0	1,569.8	1,569.8	5.5	5.6	108.47	-28.5	85.3	89.9	78.8	11.13	8.077 CC, ES				
1,700.0	1,699.9	1,670.7	1,670.6	5.9	6.0	-152.91	-30.0	84.4	92.7	80.9	11.83	7.835 SF				
1,800.0	1,799.4	1,771.5	1,771.1	6.2	6.3	-150.74	-37.4	80.2	100.4	87.9	12.50	8.028				
1,825.0	1,824.1	1,796.6	1,796.0	6.3	6.4	-149.92	-40.2	78.5	103.1	90.4	12.67	8.134				
1,900.0	1,898.2	1,871.6	1,870.0	6.6	6.6	-146.70	-50.7	72.4	111.6	98.4	13.18	8.464				
2,000.0	1,996.9	1,970.4	1,966.3	6.9	7.0	-140.37	-69.7	61.5	123.3	109.4	13.89	8.880				
2,100.0	2,095.7	2,067.0	2,058.8	7.3	7.4	-132.54	-93.8	47.5	137.2	122.6	14.61	9.389				
2,200.0	2,194.5	2,161.1	2,146.9	7.7	7.8	-124.10	-122.4	31.0	154.9	139.6	15.31	10.121				
2,300.0	2,293.2	2,256.3	2,235.2	8.1	8.2	-116.62	-153.3	13.2	176.5	160.5	16.03	11.011				
2,400.0	2,392.0	2,351.6	2,323.5	8.4	8.7	-110.78	-184.2	-4.6	200.4	183.6	16.76	11.955				
2,500.0	2,490.8	2,446.8	2,411.8	8.8	9.2	-106.17	-215.1	-22.5	225.9	208.4	17.51	12.900				
2,600.0	2,589.5	2,542.0	2,500.0	9.2	9.7	-102.50	-246.0	-40.3	252.5	234.2	18.28	13.817				
2,700.0	2,688.3	2,637.2	2,588.3	9.6	10.2	-99.52	-276.9	-58.1	280.0	260.9	19.05	14.693				
2,800.0	2,787.1	2,732.5	2,676.6	10.1	10.8	-97.07	-307.8	-76.0	308.0	288.1	19.84	15.521				
2,900.0	2,885.8	2,827.7	2,764.9	10.5	11.3	-95.03	-338.7	-93.8	336.4	315.8	20.64	16.299				
3,000.0	2,984.6	2,922.9	2,853.2	10.9	11.9	-93.30	-369.6	-111.6	365.2	343.8	21.45	17.029				
3,100.0	3,083.4	3,018.1	2,941.5	11.3	12.5	-91.82	-400.5	-129.5	394.2	372.0	22.26	17.712				
3,200.0	3,182.1	3,113.4	3,029.8	11.7	13.1	-90.55	-431.3	-147.3	423.5	400.4	23.08	18.350				
3,300.0	3,280.9	3,208.6	3,118.1	12.1	13.7	-89.44	-462.2	-165.1	452.9	429.0	23.90	18.948				
3,400.0	3,379.7	3,303.8	3,206.4	12.5	14.3	-88.46	-493.1	-183.0	482.5	457.8	24.73	19.507				
3,500.0	3,478.5	3,399.0	3,294.7	13.0	14.9	-87.60	-524.0	-200.8	512.2	486.6	25.57	20.032				
3,600.0	3,577.2	3,494.3	3,383.0	13.4	15.5	-86.83	-554.9	-218.7	541.9	515.5	26.41	20.523				
3,700.0	3,676.0	3,589.5	3,471.3	13.8	16.2	-86.14	-585.8	-236.5	571.8	544.5	27.25	20.985				
3,800.0	3,774.8	3,684.7	3,559.5	14.2	16.8	-85.52	-616.7	-254.3	601.7	573.6	28.09	21.419				
3,900.0	3,873.5	3,779.9	3,647.8	14.6	17.4	-84.96	-647.6	-272.2	631.7	602.8	28.94	21.828				
4,000.0	3,972.3	3,875.2	3,736.1	15.1	18.1	-84.45	-678.5	-290.0	661.7	631.9	29.79	22.213				
4,100.0	4,071.1	3,970.4	3,824.4	15.5	18.7	-83.98	-709.4	-307.8	691.8	661.2	30.64	22.577				
4,200.0	4,169.8	4,065.6	3,912.7	15.9	19.3	-83.55	-740.3	-325.7	721.9	690.4	31.50	22.920				
4,300.0	4,268.6	4,160.8	4,001.0	16.3	20.0	-83.16	-771.2	-343.5	752.1	719.7	32.35	23.245				
4,400.0	4,367.4	4,256.1	4,089.3	16.8	20.6	-82.79	-802.1	-361.3	782.2	749.0	33.21	23.553				
4,500.0	4,466.1	4,351.3	4,177.6	17.2	21.3	-82.46	-833.0	-379.2	812.4	778.4	34.07	23.845				
4,600.0	4,564.9	4,446.5	4,265.9	17.6	21.9	-82.14	-863.8	-397.0	842.7	807.7	34.93	24.123				
4,700.0	4,663.7	4,541.7	4,354.2	18.1	22.6	-81.85	-894.7	-414.9	872.9	837.1	35.80	24.386				
4,800.0	4,762.4	4,637.0	4,442.5	18.5	23.2	-81.58	-925.6	-432.7	903.2	866.5	36.66	24.637				
4,900.0	4,861.2	4,732.2	4,530.7	18.9	23.9	-81.33	-956.5	-450.5	933.5	895.9	37.52	24.876				
5,000.0	4,960.0	4,827.4	4,619.0	19.4	24.5	-81.09	-987.4	-468.4	963.8	925.4	38.39	25.104				

CC - Min centre to center distance or convergent point, SF - min separation factor, ES - min ellipse separation

### Permian Resources Anticollision Report

<b>Company:</b>	NEW MEXICO	<b>Local Co-ordinate Reference:</b>	Well *MEZCAL 10 FED COM 121H
<b>Project:</b>	(SP) EDDY	<b>TVD Reference:</b>	H&P 510 @ 3258.0usft (H&P 510)
<b>Reference Site:</b>	MEZCAL 10 FED COM	<b>MD Reference:</b>	H&P 510 @ 3258.0usft (H&P 510)
<b>Site Error:</b>	0.0 usft	<b>North Reference:</b>	Grid
<b>Reference Well:</b>	*MEZCAL 10 FED COM 121H	<b>Survey Calculation Method:</b>	Minimum Curvature
<b>Well Error:</b>	0.0 usft	<b>Output errors are at</b>	2.00 sigma
<b>Reference Wellbore</b>	OWB	<b>Database:</b>	Compass
<b>Reference Design:</b>	PWP0	<b>Offset TVD Reference:</b>	Offset Datum

<b>Offset Design:</b> MEZCAL 10 FED COM - MEZCAL 10 FED COM 133H - OWB - PWP0													<b>Offset Site Error:</b> 0.0 usft
<b>Survey Program:</b> 0-MWD													<b>Offset Well Error:</b> 0.0 usft
<b>Reference</b>		<b>Offset</b>		<b>Semi Major Axis</b>			<b>Offset Wellbore Centre</b>		<b>Distance</b>				<b>Warning</b>
<b>Measured Depth (usft)</b>	<b>Vertical Depth (usft)</b>	<b>Measured Depth (usft)</b>	<b>Vertical Depth (usft)</b>	<b>Reference (usft)</b>	<b>Offset (usft)</b>	<b>Highside Toolface (°)</b>	<b>+N/-S (usft)</b>	<b>+E/-W (usft)</b>	<b>Between Centres (usft)</b>	<b>Between Ellipses (usft)</b>	<b>Minimum Separation (usft)</b>	<b>Separation Factor</b>	
5,100.0	5,058.8	4,922.6	4,707.3	19.8	25.2	-80.86	-1,018.3	-486.2	994.1	954.8	39.26	25.321	

CC - Min centre to center distance or convergent point, SF - min separation factor, ES - min ellipse separation

### Permian Resources Anticollision Report

<b>Company:</b>	NEW MEXICO	<b>Local Co-ordinate Reference:</b>	Well *MEZCAL 10 FED COM 121H
<b>Project:</b>	(SP) EDDY	<b>TVD Reference:</b>	H&P 510 @ 3258.0usft (H&P 510)
<b>Reference Site:</b>	MEZCAL 10 FED COM	<b>MD Reference:</b>	H&P 510 @ 3258.0usft (H&P 510)
<b>Site Error:</b>	0.0 usft	<b>North Reference:</b>	Grid
<b>Reference Well:</b>	*MEZCAL 10 FED COM 121H	<b>Survey Calculation Method:</b>	Minimum Curvature
<b>Well Error:</b>	0.0 usft	<b>Output errors are at</b>	2.00 sigma
<b>Reference Wellbore</b>	OWB	<b>Database:</b>	Compass
<b>Reference Design:</b>	PWPO	<b>Offset TVD Reference:</b>	Offset Datum


Offset Design: MEZCAL 10 FED COM - MEZCAL 10 FED COM 134H - OWB - PWPO													Offset Site Error:	0.0 usft		
Survey Program: 0-MWD													Rule Assigned:		Offset Well Error:	0.0 usft
Measured Reference Depth (usft)	Vertical Depth (usft)	Measured Offset Depth (usft)	Vertical Depth (usft)	Semi Major Axis Reference (usft)	Semi Major Axis Offset (usft)	Highside Toolface (°)	Offset Wellbore Centre +N/-S (usft)	Offset Wellbore Centre +E/-W (usft)	Distance Between Centres (usft)	Distance Between Ellipses (usft)	Minimum Separation (usft)	Separation Factor	Warning			
0.0	0.0	0.0	0.0	0.0	0.0	108.23	-37.6	114.3	123.9	119.9	0.38	316.597				
100.0	100.0	70.5	70.5	0.1	0.3	108.23	-37.6	114.3	120.3	119.2	1.10	109.688				
200.0	200.0	170.5	170.5	0.5	0.6	108.23	-37.6	114.3	120.3	118.5	1.81	66.333				
300.0	300.0	270.5	270.5	0.8	1.0	108.23	-37.6	114.3	120.3	117.8	2.53	47.542				
400.0	400.0	370.5	370.5	1.2	1.3	108.23	-37.6	114.3	120.3	117.1	3.25	37.047				
500.0	500.0	470.5	470.5	1.6	1.7	108.23	-37.6	114.3	120.3	116.4	3.96	30.348				
600.0	600.0	570.5	570.5	1.9	2.0	108.23	-37.6	114.3	120.3	115.6	4.68	25.700				
700.0	700.0	670.5	670.5	2.3	2.4	108.23	-37.6	114.3	120.3	114.9	5.40	22.287				
800.0	800.0	770.5	770.5	2.6	2.8	108.23	-37.6	114.3	120.3	114.2	6.12	19.674				
900.0	900.0	870.5	870.5	3.0	3.1	108.23	-37.6	114.3	120.3	113.5	6.83	17.610				
1,000.0	1,000.0	970.5	970.5	3.4	3.5	108.23	-37.6	114.3	120.3	112.8	7.55	15.938				
1,100.0	1,100.0	1,070.5	1,070.5	4.1	4.2	108.23	-37.6	114.3	120.3	112.1	8.27	14.555				
1,200.0	1,200.0	1,170.5	1,170.5	4.4	4.6	108.23	-37.6	114.3	120.3	111.3	8.98	13.394				
1,300.0	1,300.0	1,270.5	1,270.5	4.8	4.9	108.23	-37.6	114.3	120.3	110.6	9.70	12.404				
1,400.0	1,400.0	1,370.5	1,370.5	5.1	5.3	108.23	-37.6	114.3	120.3	109.9	10.42	11.550				
1,500.0	1,500.0	1,470.5	1,470.5	5.5	5.6	108.23	-37.6	114.3	120.3	109.2	11.13	10.806 CC, ES				
1,600.0	1,600.0	1,570.5	1,570.5	5.9	6.0	-153.14	-39.2	113.5	123.2	111.4	11.83	10.416 SF				
1,700.0	1,699.9	1,671.2	1,671.1	6.2	6.3	-151.36	-47.0	109.9	131.6	119.1	12.50	10.526				
1,800.0	1,799.4	1,771.7	1,771.2	6.3	6.4	-150.69	-49.9	108.6	134.6	121.9	12.67	10.620				
1,825.0	1,824.1	1,796.6	1,796.0	6.6	6.6	-148.12	-60.8	103.5	144.1	130.9	13.18	10.927				
1,900.0	1,898.2	1,871.2	1,869.6	6.9	7.0	-143.05	-80.5	94.3	157.2	143.4	13.88	11.331				
2,000.0	1,996.9	1,969.3	1,965.2	7.3	7.4	-136.73	-105.5	82.6	172.5	157.9	14.59	11.823				
2,100.0	2,095.7	2,065.2	2,057.0	7.7	7.7	-129.81	-134.9	68.9	191.2	175.9	15.28	12.512				
2,200.0	2,194.5	2,158.0	2,144.0	8.1	8.2	-122.85	-168.3	53.3	214.8	198.8	15.95	13.468				
2,300.0	2,293.2	2,248.6	2,226.8	8.4	8.7	-116.72	-204.0	36.7	241.9	225.2	16.66	14.519				
2,400.0	2,392.0	2,341.8	2,311.2	8.8	9.2	-111.81	-239.7	20.1	271.1	253.7	17.39	15.594				
2,500.0	2,490.8	2,435.0	2,395.6	9.2	9.7	-107.84	-275.4	3.4	301.9	283.8	18.13	16.652				
2,600.0	2,589.5	2,528.1	2,480.1	9.6	10.3	-104.59	-311.1	-13.2	333.8	314.9	18.89	17.671				
2,700.0	2,688.3	2,621.3	2,564.5	10.1	10.8	-101.89	-346.7	-29.9	366.6	346.9	19.67	18.640				
2,800.0	2,787.1	2,714.4	2,648.9	10.5	11.4	-99.63	-382.4	-46.5	399.9	379.5	20.45	19.555				
2,900.0	2,885.8	2,807.6	2,733.4	10.9	12.0	-97.72	-418.1	-63.1	433.8	412.5	21.25	20.415				
3,000.0	2,984.6	2,900.8	2,817.8	11.3	12.7	-96.08	-453.8	-79.8	468.0	446.0	22.05	21.222				
3,100.0	3,083.4	2,993.9	2,902.2	11.7	13.3	-94.66	-489.5	-96.4	502.5	479.7	22.86	21.978				
3,200.0	3,182.1	3,087.1	2,986.7	12.1	13.9	-93.42	-525.2	-113.1	537.3	513.6	23.68	22.686				
3,300.0	3,280.9	3,180.3	3,071.1	12.5	14.6	-92.33	-560.8	-129.7	572.2	547.7	24.51	23.350				
3,400.0	3,379.7	3,273.4	3,155.6	13.0	15.2	-91.36	-596.5	-146.3	607.3	582.0	25.34	23.972				
3,500.0	3,478.5	3,366.6	3,240.0	13.4	15.9	-90.50	-632.2	-163.0	642.6	616.4	26.17	24.555				
3,600.0	3,577.2	3,459.8	3,324.4	13.8	16.6	-89.73	-667.9	-179.6	678.0	651.0	27.01	25.103				
3,700.0	3,676.0	3,552.9	3,408.9	14.2	17.2	-89.03	-703.6	-196.3	713.4	685.6	27.85	25.619				
3,800.0	3,774.8	3,646.1	3,493.3	14.6	17.9	-88.40	-739.3	-212.9	749.0	720.3	28.69	26.104				
3,900.0	3,873.5	3,739.2	3,577.7	15.1	18.6	-87.83	-774.9	-229.5	784.6	755.1	29.54	26.561				
4,000.0	3,972.3	3,832.4	3,662.2	15.5	19.3	-87.30	-810.6	-246.2	820.3	789.9	30.39	26.992				
4,100.0	4,071.1	3,925.6	3,746.6	15.9	19.9	-86.82	-846.3	-262.8	856.0	824.8	31.24	27.400				
4,200.0	4,169.8	4,018.7	3,831.0	16.3	20.6	-86.38	-882.0	-279.4	891.8	859.7	32.10	27.785				
4,300.0	4,268.6	4,111.9	3,915.5	16.8	21.3	-85.97	-917.7	-296.1	927.6	894.7	32.95	28.151				
4,400.0	4,367.4	4,205.1	3,999.9	17.2	22.0	-85.60	-953.4	-312.7	963.5	929.7	33.81	28.497				
4,500.0	4,466.1	4,298.2	4,084.3	17.6	22.7	-85.25	-989.0	-329.4	999.4	964.7	34.67	28.825				
4,600.0	4,564.9	4,391.4	4,168.8													

CC - Min centre to center distance or convergent point, SF - min separation factor, ES - min ellipse separation

### Permian Resources Anticollision Report

<b>Company:</b>	NEW MEXICO	<b>Local Co-ordinate Reference:</b>	Well *MEZCAL 10 FED COM 121H
<b>Project:</b>	(SP) EDDY	<b>TVD Reference:</b>	H&P 510 @ 3258.0usft (H&P 510)
<b>Reference Site:</b>	MEZCAL 10 FED COM	<b>MD Reference:</b>	H&P 510 @ 3258.0usft (H&P 510)
<b>Site Error:</b>	0.0 usft	<b>North Reference:</b>	Grid
<b>Reference Well:</b>	*MEZCAL 10 FED COM 121H	<b>Survey Calculation Method:</b>	Minimum Curvature
<b>Well Error:</b>	0.0 usft	<b>Output errors are at</b>	2.00 sigma
<b>Reference Wellbore</b>	OWB	<b>Database:</b>	Compass
<b>Reference Design:</b>	PWPO	<b>Offset TVD Reference:</b>	Offset Datum

Reference Depths are relative to H&P 510 @ 3258.0usft (H&P 510)	Coordinates are relative to: *MEZCAL 10 FED COM 121H
Offset Depths are relative to Offset Datum	Coordinate System is US State Plane 1983, New Mexico Eastern Zone
Central Meridian is 104° 20' 0.000 W	Grid Convergence at Surface is: 0.21°

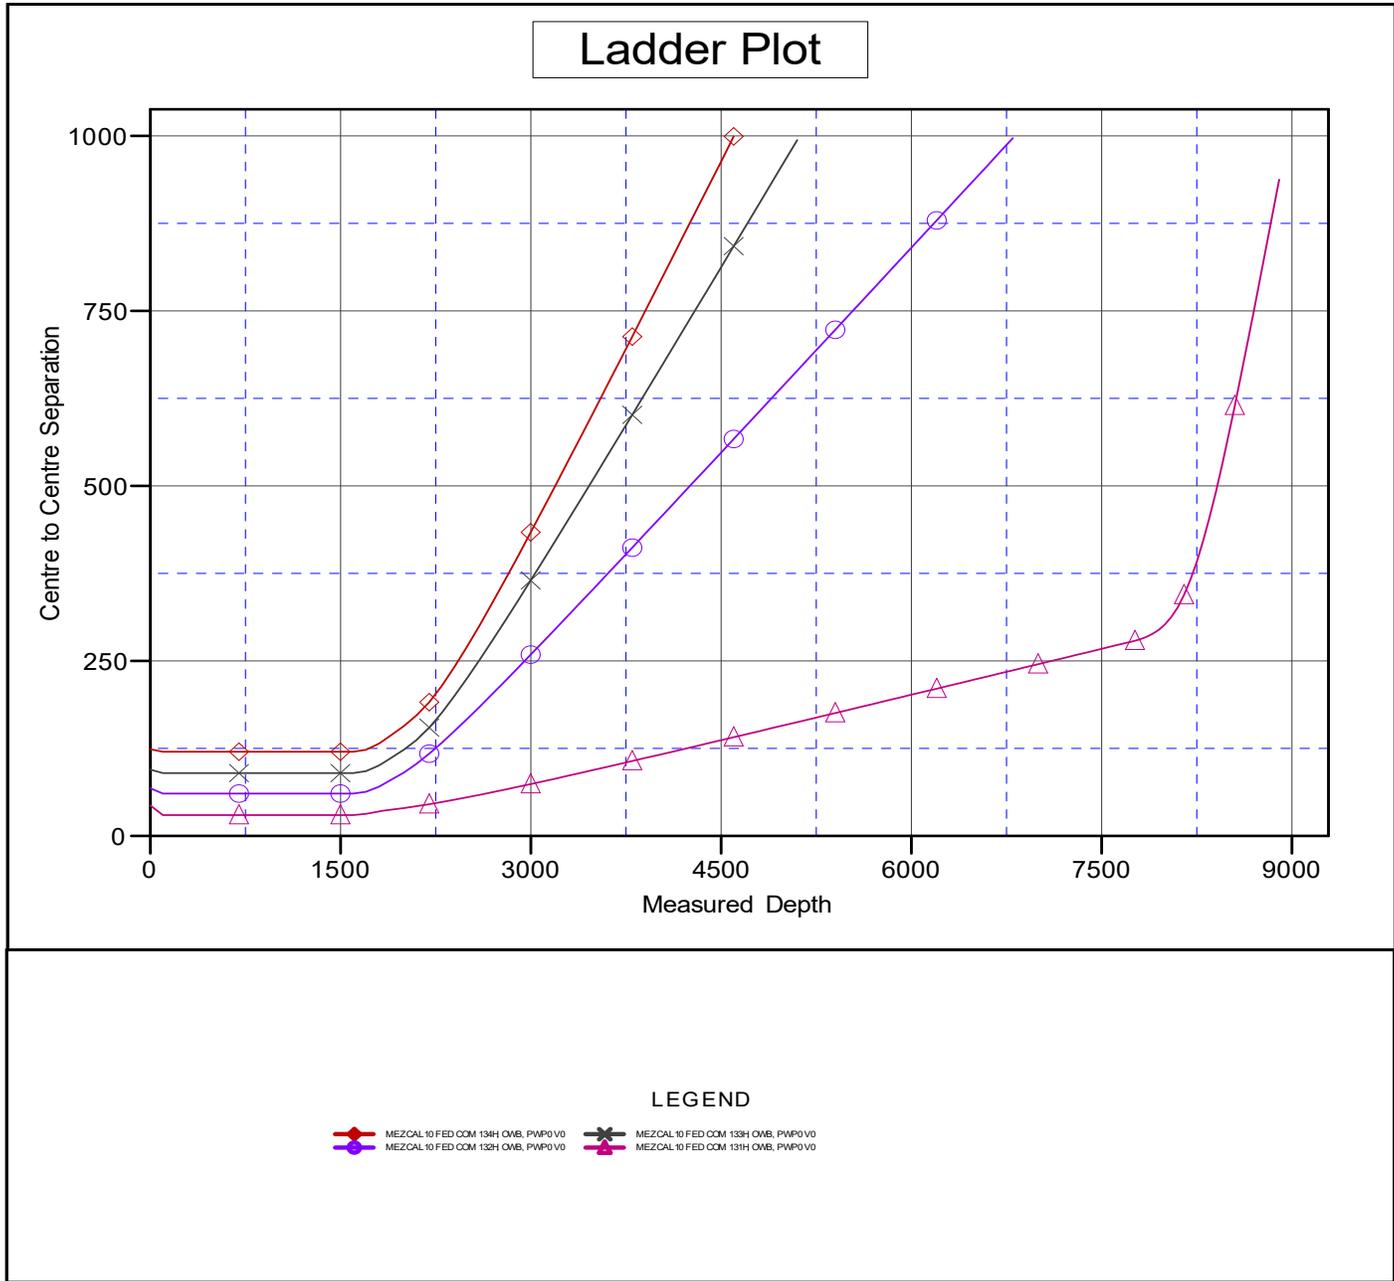


CC - Min centre to center distance or convergent point, SF - min separation factor, ES - min ellipse separation

### Permian Resources Anticollision Report


<b>Company:</b>	NEW MEXICO	<b>Local Co-ordinate Reference:</b>	Well *MEZCAL 10 FED COM 121H
<b>Project:</b>	(SP) EDDY	<b>TVD Reference:</b>	H&P 510 @ 3258.0usft (H&P 510)
<b>Reference Site:</b>	MEZCAL 10 FED COM	<b>MD Reference:</b>	H&P 510 @ 3258.0usft (H&P 510)
<b>Site Error:</b>	0.0 usft	<b>North Reference:</b>	Grid
<b>Reference Well:</b>	*MEZCAL 10 FED COM 121H	<b>Survey Calculation Method:</b>	Minimum Curvature
<b>Well Error:</b>	0.0 usft	<b>Output errors are at</b>	2.00 sigma
<b>Reference Wellbore</b>	OWB	<b>Database:</b>	Compass
<b>Reference Design:</b>	PWPO	<b>Offset TVD Reference:</b>	Offset Datum

Reference Depths are relative to H&P 510 @ 3258.0usft (H&P 510)  
 Offset Depths are relative to Offset Datum  
 Central Meridian is 104° 20' 0.000 W

Coordinates are relative to: \*MEZCAL 10 FED COM 121H  
 Coordinate System is US State Plane 1983, New Mexico Eastern Zone  
 Grid Convergence at Surface is: 0.21°

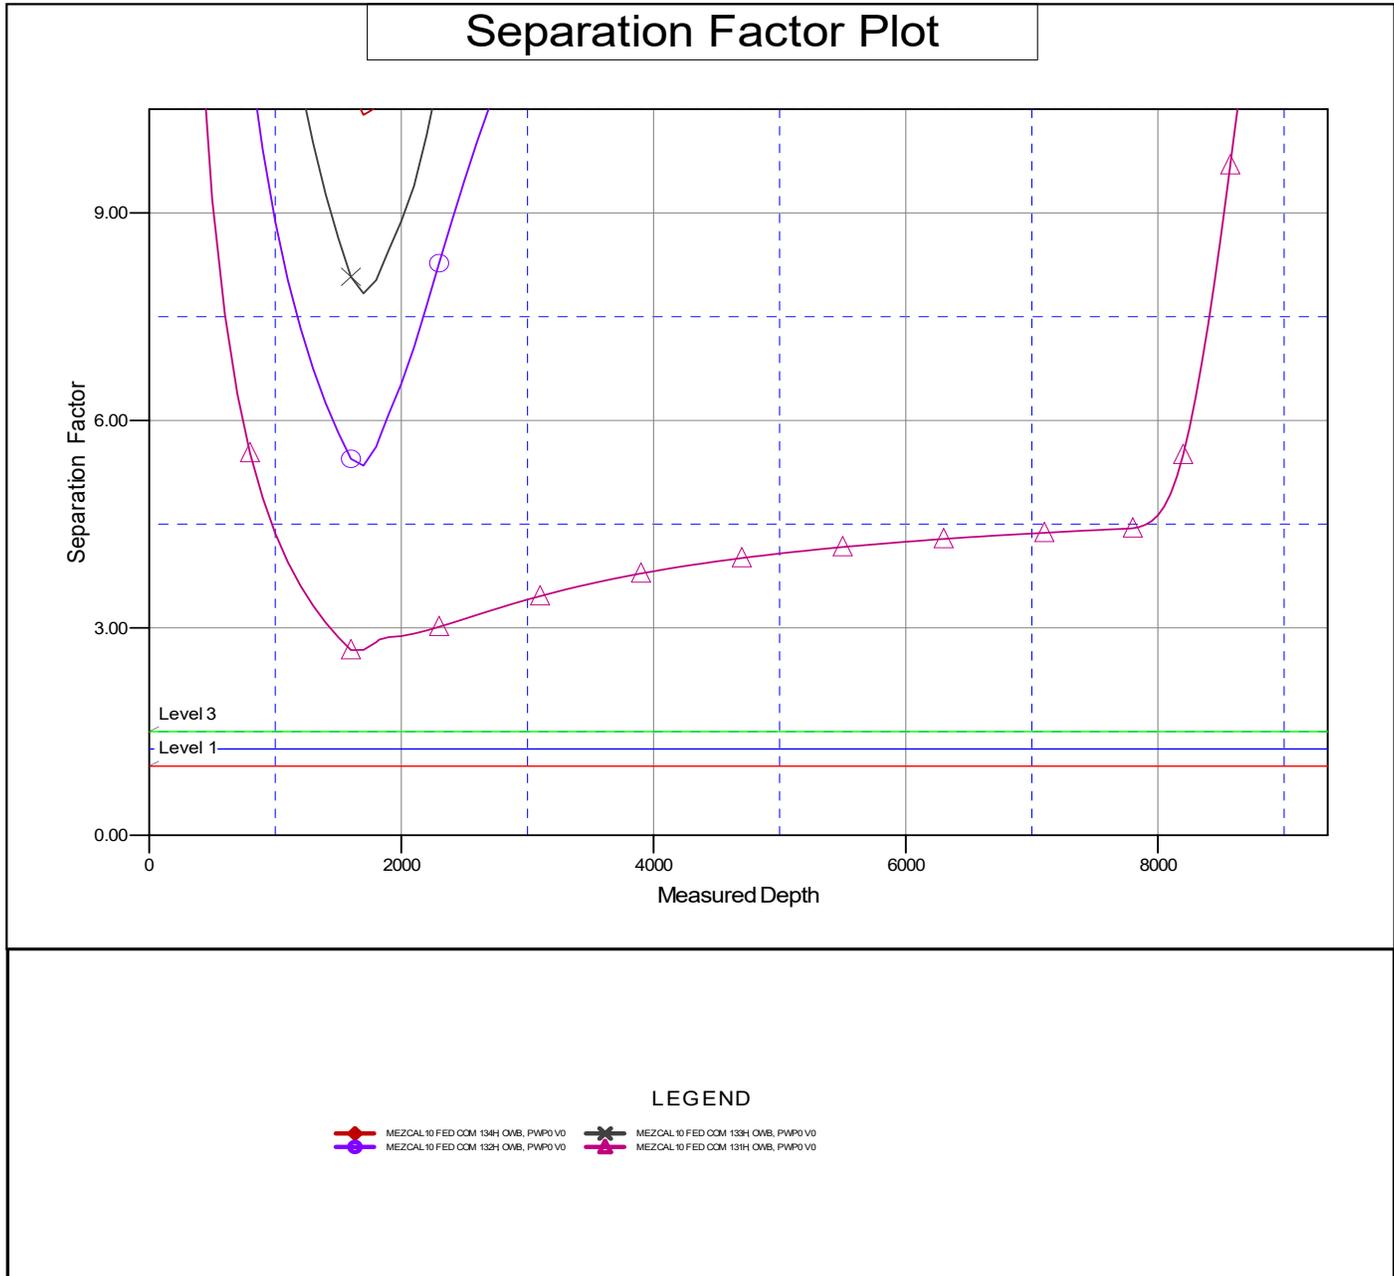

CC - Min centre to center distance or convergent point, SF - min separation factor, ES - min ellipse separation

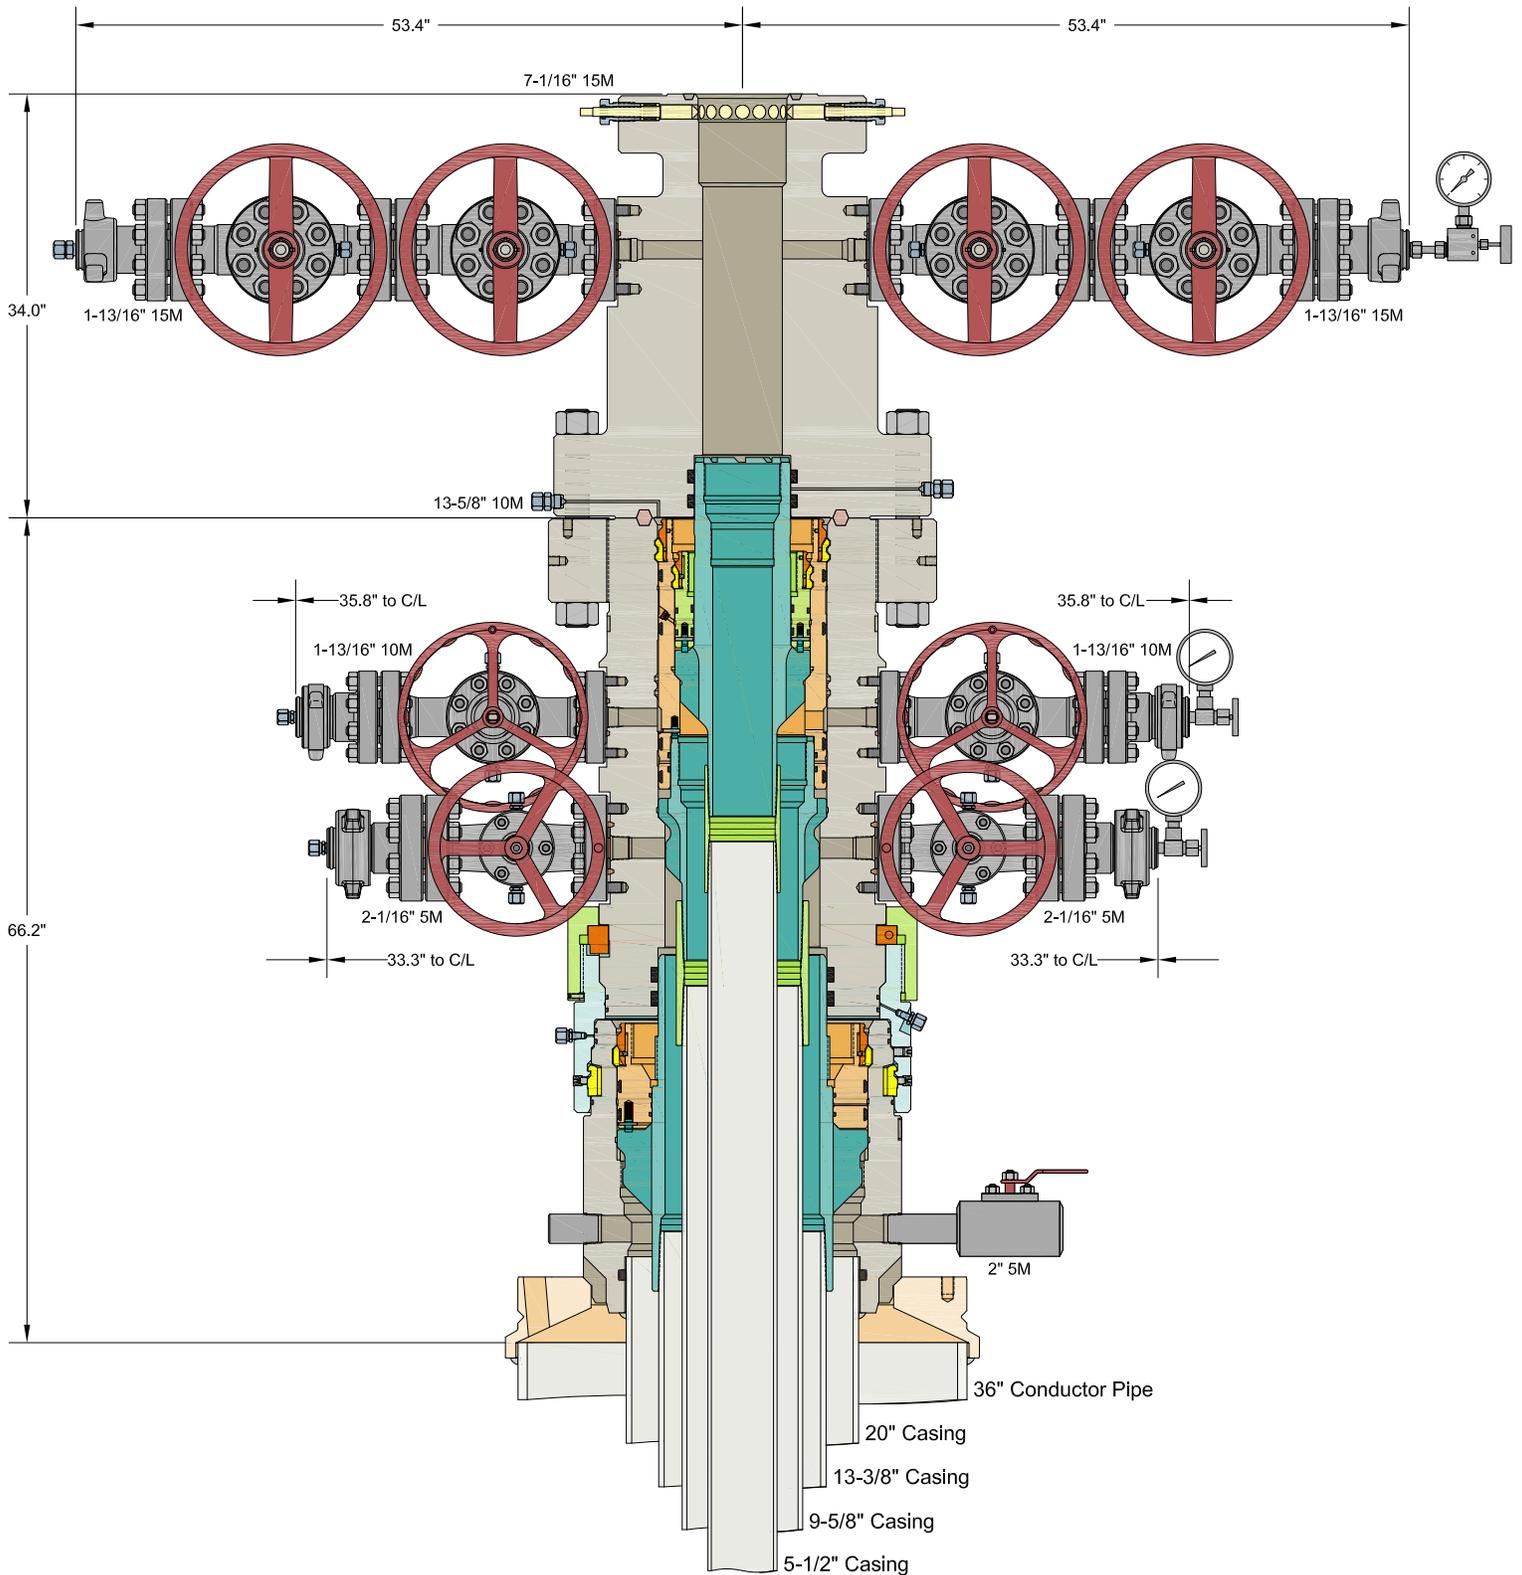

INFORMATION CONTAINED HEREIN IS THE PROPERTY OF CACTUS WELLHEAD, LLC. REPRODUCTION, DISCLOSURE, OR USE THEREOF IS PERMISSIBLE ONLY AS PROVIDED BY CONTRACT OR AS EXPRESSLY AUTHORIZED BY CACTUS WELLHEAD, LLC.

ALL DIMENSIONS APPROXIMATE

# CACTUS WELLHEAD LLC

CENTENNIAL RESOURCE DEVELOPMENT CO

36" x 20" x 13-3/8" x 9-5/8" x 5-1/2" CRC / MBU-3T-CFL Wellhead  
 With 13-5/8" 10M x 7-1/16" 15M CTH-DBLHPS-SB Tubing Head  
 And 13-3/8", 9-5/8" & 5-1/2" Pin Bottom Casing Hangers

DRAWN	DLE	30SEP21
APPRV		
DRAWING NO.	HBE0000599	

Permian Resources  
New Mexico Multi-Well Pad Drilling  
Batch Setting And Offline Cement  
Procedures

20" Surface Casing - PR intends to Batch set and offline cement all 20" casing to a depth approved in the APD. 24" Surface Holes will be batch drilled by a big rig. Appropriate notifications will be made prior to spudding the well, running, and cementing casing and prior to skidding to the rig to the next well on pad.

1. Drill 24" Surface hole to Approved Depth with Surface Preset Rig and perform wellbore cleanup cycles. Trip out and rack back drilling BHA.
2. Run casing with Cactus Multibowl system, with 32" baseplate supported by both 30" Conductor.
3. Circulate 1.5 csg capacity.
4. Flow test – Confirm well is static.
5. Install cap flange.
6. Skid rig to next well on pad
7. Remove cap flange (confirm well is static before removal)
  - a. If well is not static use the casing outlet valves to kill well
  - b. Drillers method will be used in well control event
  - c. High pressure return line will be rigged up to lower casing valve and run to choke manifold to control annular pressure
  - d. Kill mud will be circulated once influx is circulated out of hole
  - e. Confirm well is static and remove cap flange to start offline cement operations
8. Install offline cement tool.
9. Rig up cementers.
10. Circulate bottoms up with cement truck
11. Commence planned cement job, take returns through the annulus wellhead valve
12. After plug is bumped confirm floats hold and well is static
13. Perform green cement casing test.
  - a. Test Surface casing (.22 psi/ft or 1500 psi whichever is greater) - not to exceed 70% casing burst.
14. Rig down cementers and equipment
15. Install night cap with pressure gauge to monitor.

Intermediate 1 Casing – PR intends to Batch set all intermediate 1 casing strings to a depth approved in the APD, typically set into end of salts. Appropriate notifications will be made prior Testing BOPE, and prior to running/cementing all casing strings.

1. Rig will remove the nightcap and install and test BOPE (testing will be performed on the first intermediate 1 as per requested break testing variance).
2. Install wear bushing then drill out 20" shoe-track.
3. Drill 17.5" Intermediate 1 hole to approved casing point. Trip out of hole with BHA to run Casing.
4. Remove wear bushing then run and land Intermediate 13 3/8" 54.5# J-55 BTC casing with mandrel hanger in wellhead.
5. Flow test – Confirm well is static.
6. Set Annular packoff and pressure test. Test to 5k.
7. Install BPV, Nipple down BOP and install cap flange.
8. Skid rig to next well on pad
9. Remove cap flange (confirm well is static before removal)
  - a. If well is not static use the casing outlet valves to kill well
  - b. Drillers method will be used in well control event
  - c. High pressure return line will be rigged up to lower casing valve and run to choke manifold to control annular pressure
  - d. Kill mud will be circulated once influx is circulated out of hole
  - e. Confirm well is static and remove cap flange to start offline cement operations
10. Install offline cement tool.
11. Rig up cementers.
12. Circulate bottoms up with cement truck
13. Commence planned cement job, take returns through the annulus wellhead valve
14. After plug is bumped confirm floats hold and well is static
15. Perform green cement casing test.
  - a. Test casing (.22 psi/ft or 1500 psi whichever is greater) - not to exceed 70% casing burst.
16. Rig down cementers and equipment
17. Install night cap with pressure gauge to monitor.


Intermediate 2 Casing – PR intends to Batch set all intermediate 2 casing strings to a depth approved in the APD, typically set into Captain past losses. Appropriate notifications will be made prior Testing BOPE, and prior to running/cementing all casing strings.

1. Rig will remove the nightcap and install and test BOPE (testing will be performed on the first intermediate 2 as per requested break testing variance).
2. Install wear bushing then drill out 13-3/8" shoe-track.
3. Drill Intermediate 12.25" hole to approved casing point. Trip out of hole with BHA to run Casing.
4. Remove wear bushing then run and land Intermediate 9.625" 40# J-55 BTC casing with mandrel

- hanger in wellhead.
5. Flow test – Confirm well is static.
  6. Set Annular packoff and pressure test. Test to 5k.
  7. Install BPV, Nipple down BOP and install cap flange.
  8. Skid rig to next well on pad
  9. Remove cap flange (confirm well is static before removal)
    - a. If well is not static use the casing outlet valves to kill well
    - b. Drillers method will be used in well control event
    - c. High pressure return line will be rigged up to lower casing valve and run to choke manifold to control annular pressure
    - d. Kill mud will be circulated once influx is circulated out of hole
    - e. Confirm well is static and remove cap flange to start offline cement operations
  10. Install offline cement tool.
  11. Rig up cementers.
  12. Circulate bottoms up with cement truck
  13. Commence planned cement job, take returns through the annulus wellhead valve
  14. After plug is bumped confirm floats hold and well is static
  15. Perform green cement casing test.
    - a. Test casing (.22 psi/ft or 1500 psi whichever is greater) - not to exceed 70% casing burst.
  16. Rig down cementers and equipment
  17. Install night cap with pressure gauge to monitor.

Production Casing – PR intends to Batch set all Production casings. Appropriate notifications will be made prior Testing BOPE, and prior to running/cementing all casing strings.

1. Rig will remove the nightcap and install and test BOPE.
2. Install wear bushing then drill Intermediate shoe-track.
3. Drill Vertical hole to KOP – Trip out for Curve BHA.
4. Drill Curve, landing in production interval – Trip for Lateral BHA.
5. Drill Lateral / Production hole to Permitted BHL, perform cleanup cycles and trip out to run 5-1/2" Production Casing.
6. Remove wear bushing then run 5-1/2" production casing to TD landing casing mandrel in wellhead.
7. Cement 5-1/2" Production string to surface with floats holding.

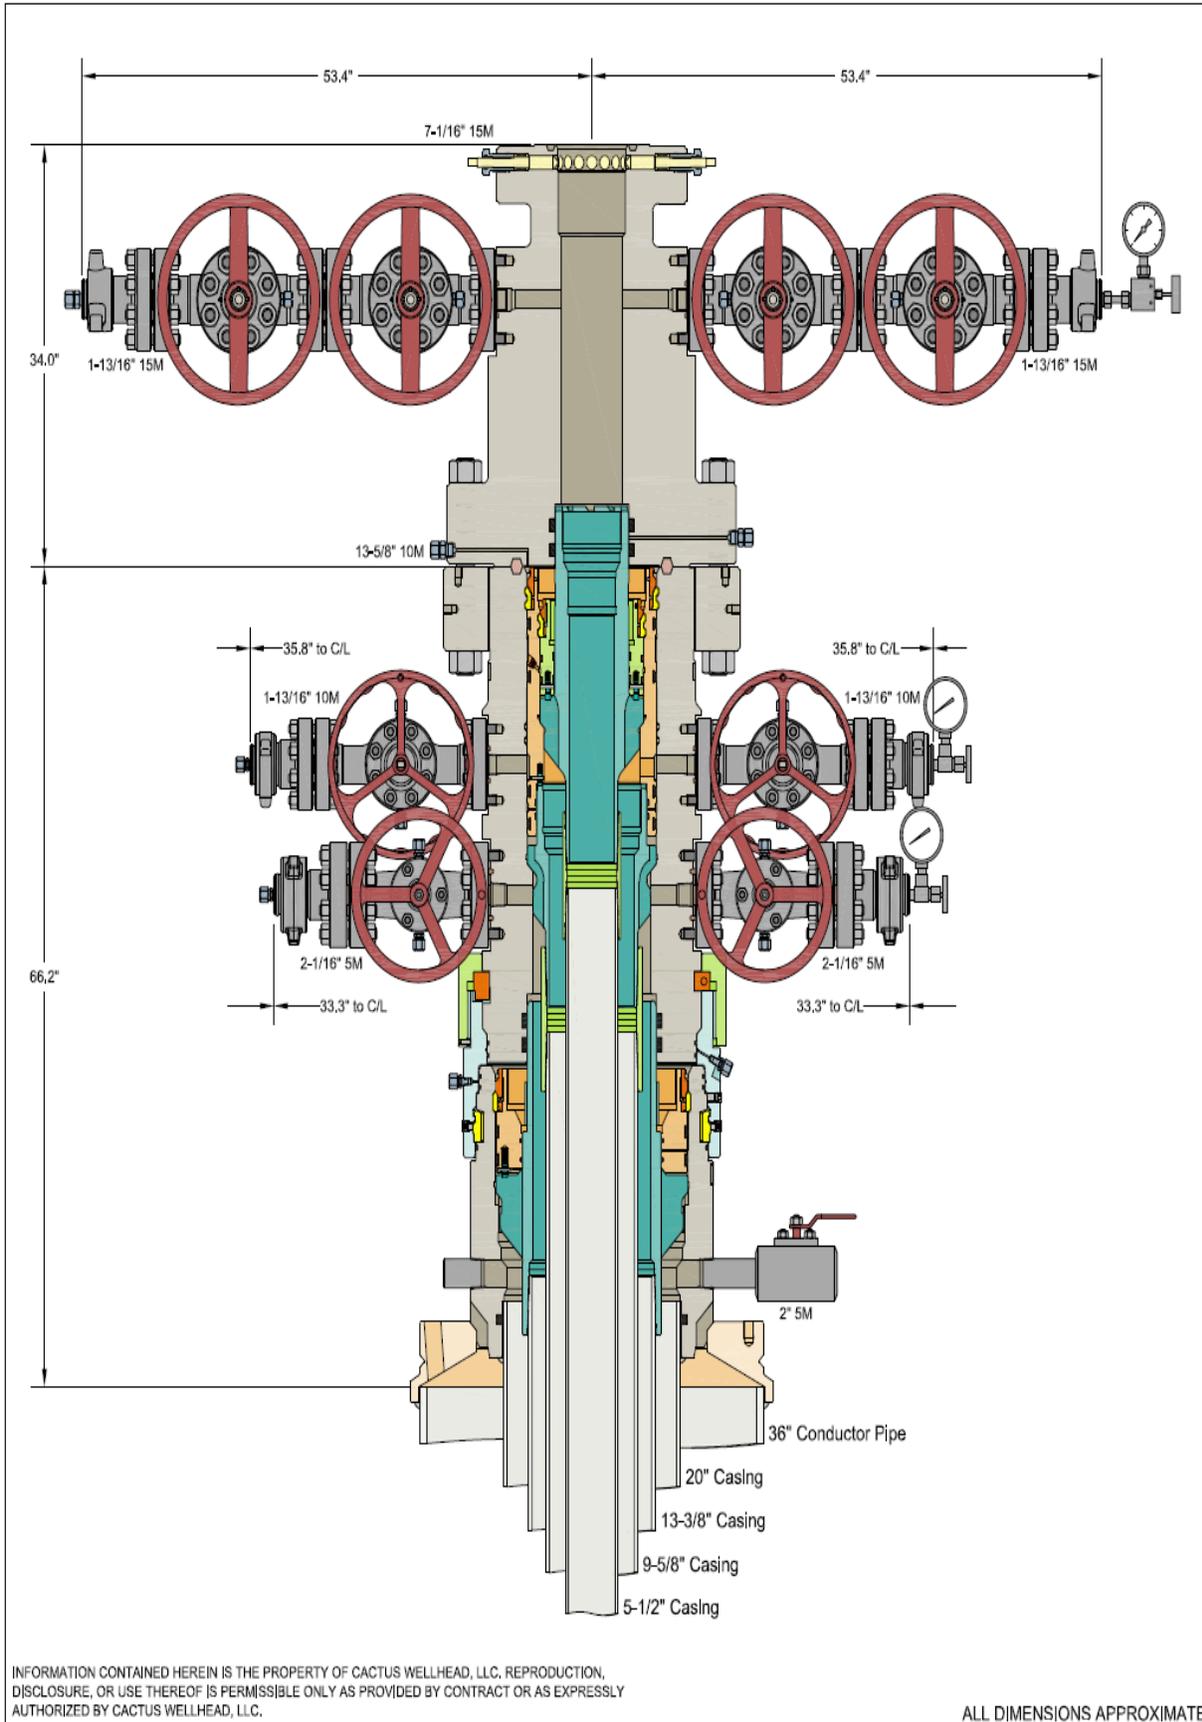

**Permian Resources**

Well: **Mezcal 10 Fed Com 121H**


Area: **South Hackberry** FM Target: **SBSG**

County: **Eddy** State: **NM**

Location: **Lot D, Section 11, T20S, R30E, 488' FNL, 1062' FWL**

BHL: **Lot D, Section 9, T20S, R30E, 660' FNL, 10' FWL**

KB Elev: **3255.79** KB: **30' AGL** GL Elev: **3225.79**

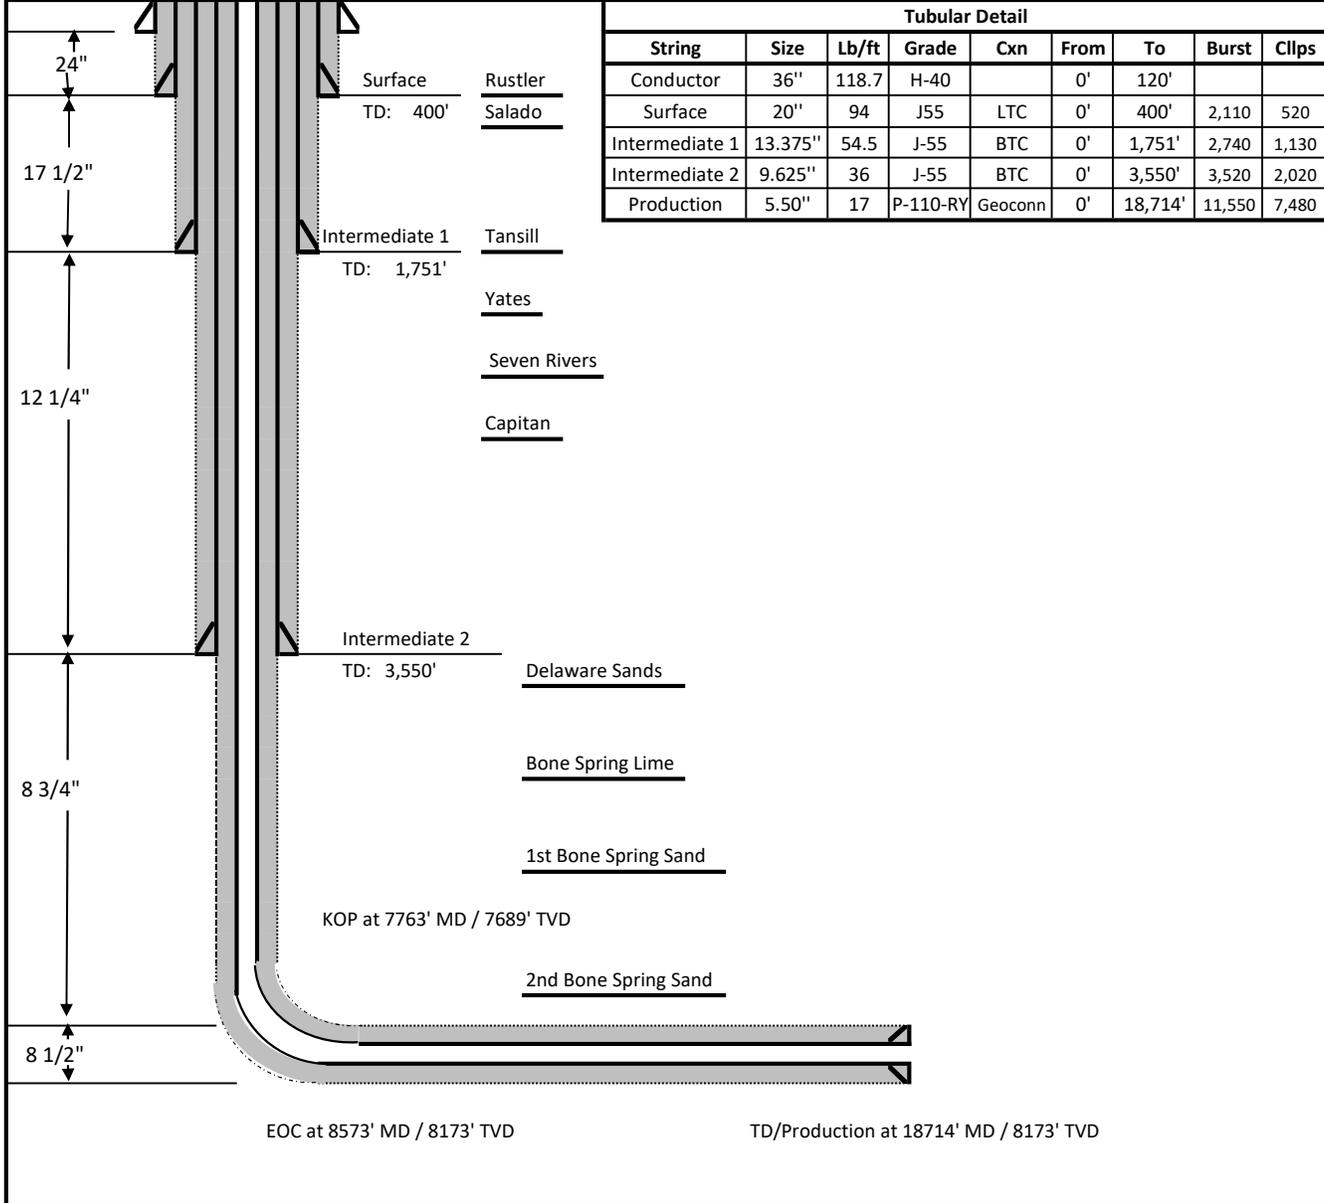



ContiTech

CONTITECH RUBBER Industrial Kft.	No:QC-DB- 210/ 2014
	Page: 9 / 113

<b>QUALITY CONTROL INSPECTION AND TEST CERTIFICATE</b>		CERT. N°:	504
PURCHASER: ContiTech Oil & Marine Corp.		P.O. N°:	4500409659
CONTITECH RUBBER order N°: 538236	HOSE TYPE: 3" ID	Choke and Kill Hose	
HOSE SERIAL N°: 67255	NOMINAL / ACTUAL LENGTH: 10,67 m / 10,77 m		
W.P. 68,9 MPa 10000 psi	T.P. 103,4 MPa 15000 psi	Duration:	60 min.
Pressure test with water at ambient temperature  <p style="text-align: center;">See attachment. ( 1 page )</p>			
↑ 10 mm = 10 Min. → 10 mm = 20 MPa			
COUPLINGS Type	Serial N°	Quality	Heat N°
3" coupling with	9251 9254	AISI 4130	A0579N
4 1/16" 10K API b.w. Flange end		AISI 4130	035608
<b>Not Designed For Well Testing</b>		<b>API Spec 16 C</b>	
		<b>Temperature rate:"B"</b>	
All metal parts are flawless			
WE CERTIFY THAT THE ABOVE HOSE HAS BEEN MANUFACTURED IN ACCORDANCE WITH THE TERMS OF THE ORDER INSPECTED AND PRESSURE TESTED AS ABOVE WITH SATISFACTORY RESULT.			
STATEMENT OF CONFORMITY: We hereby certify that the above items/equipment supplied by us are in conformity with the terms, conditions and specifications of the above Purchaser Order and that these items/equipment were fabricated inspected and tested in accordance with the referenced standards, codes and specifications and meet the relevant acceptance criteria and design requirements.			
COUNTRY OF ORIGIN HUNGARY/EU			
Date:	Inspector	Quality Control	
20. March 2014.		ContiTech Rubber Industrial Kft. Quality Control Dept. 	





CONTITECH RUBBER Industrial Kft.	No:QC-DB- 210/ 2014
	Page: 15 / 113

ContiTech

## Hose Data Sheet

CRI Order No.	538236
Customer	ContiTech Oil & Marine Corp.
Customer Order No	4500409659
Item No.	1
Hose Type	Flexible Hose
<b>Standard</b>	<b>API SPEC 16 C</b>
Inside dia in inches	3
Length	35 ft
Type of coupling one end	FLANGE 4.1/16" 10K API SPEC 6A TYPE 6BX FLANGE C/W BX155 R.GR.SOUR
Type of coupling other end	FLANGE 4.1/16" 10K API SPEC 6A TYPE 6BX FLANGE C/W BX155 R.GR.SOUR
H2S service NACE MR0175	Yes
Working Pressure	10 000 psi
Design Pressure	10 000 psi
Test Pressure	15 000 psi
Safety Factor	2,25
Marking	USUAL PHOENIX
Cover	NOT FIRE RESISTANT
Outside protection	St.steel outer wrap
Internal stripwound tube	No
Lining	OIL + GAS RESISTANT SOUR
Safety clamp	No
Lifting collar	No
Element C	No
Safety chain	No
Safety wire rope	No
Max.design temperature [°C]	100
Min.design temperature [°C]	-20
Min. Bend Radius operating [m]	0,90
Min. Bend Radius storage [m]	0,90
Electrical continuity	The Hose is electrically continuous
Type of packing	WOODEN CRATE ISPM-15

Centennial Resource Production, LLC hereby requests to use a flex hose on H&P choke manifold for the Mezcal 10 Fed Com 121H well. The Flex Hose specifications are listed on the following pages.



ContiTech

CONTITECH RUBBER Industrial Kft.	No:QC-DB- 210/ 2014
	Page: 9 / 113

<b>QUALITY CONTROL INSPECTION AND TEST CERTIFICATE</b>		CERT. N°:	504
PURCHASER: ContiTech Oil & Marine Corp.		P.O. N°:	4500409659
CONTITECH RUBBER order N°: 538236	HOSE TYPE: 3" ID	Choke and Kill Hose	
HOSE SERIAL N°: 67255	NOMINAL / ACTUAL LENGTH: 10,67 m / 10,77 m		
W.P. 68,9 MPa 10000 psi	T.P. 103,4 MPa 15000 psi	Duration:	60 min.
Pressure test with water at ambient temperature  <p style="text-align: center;">See attachment. ( 1 page )</p>			
↑ 10 mm = 10 Min. → 10 mm = 20 MPa			
COUPLINGS Type	Serial N°	Quality	Heat N°
3" coupling with	9251 9254	AISI 4130	A0579N
4 1/16" 10K API b.w. Flange end		AISI 4130	035608
<b>Not Designed For Well Testing</b>		<b>API Spec 16 C</b>	
		<b>Temperature rate:"B"</b>	
All metal parts are flawless			
WE CERTIFY THAT THE ABOVE HOSE HAS BEEN MANUFACTURED IN ACCORDANCE WITH THE TERMS OF THE ORDER INSPECTED AND PRESSURE TESTED AS ABOVE WITH SATISFACTORY RESULT.			
STATEMENT OF CONFORMITY: We hereby certify that the above items/equipment supplied by us are in conformity with the terms, conditions and specifications of the above Purchaser Order and that these items/equipment were fabricated inspected and tested in accordance with the referenced standards, codes and specifications and meet the relevant acceptance criteria and design requirements.			
COUNTRY OF ORIGIN HUNGARY/EU			
Date:	Inspector	Quality Control	
20. March 2014.		ContiTech Rubber Industrial Kft. Quality Control Dept. 	





CONTITECH RUBBER  
Industrial Kft.

No:QC-DB- 210/ 2014

Page: 15 / 113

ContiTech

## Hose Data Sheet

CRI Order No.	538236
Customer	ContiTech Oil & Marine Corp.
Customer Order No	4500409659
Item No.	1
Hose Type	Flexible Hose
<b>Standard</b>	<b>API SPEC 16 C</b>
Inside dia in inches	3
Length	35 ft
Type of coupling one end	FLANGE 4.1/16" 10K API SPEC 6A TYPE 6BX FLANGE C/W BX155 R.GR.SOUR
Type of coupling other end	FLANGE 4.1/16" 10K API SPEC 6A TYPE 6BX FLANGE C/W BX155 R.GR.SOUR
H2S service NACE MR0175	Yes
Working Pressure	10 000 psi
Design Pressure	10 000 psi
Test Pressure	15 000 psi
Safety Factor	2,25
Marking	USUAL PHOENIX
Cover	NOT FIRE RESISTANT
Outside protection	St.steel outer wrap
Internal stripwound tube	No
Lining	OIL + GAS RESISTANT SOUR
Safety clamp	No
Lifting collar	No
Element C	No
Safety chain	No
Safety wire rope	No
Max.design temperature [°C]	100
Min.design temperature [°C]	-20
Min. Bend Radius operating [m]	0,90
Min. Bend Radius storage [m]	0,90
Electrical continuity	The Hose is electrically continuous
Type of packing	WOODEN CRATE ISPM-15



U.S. Department of the Interior  
BUREAU OF LAND MANAGEMENT

# SUPO Data Report

12/20/2024

APD ID: 10400090769

Submission Date: 03/10/2023

Highlighted data reflects the most recent changes

Operator Name: CENTENNIAL RESOURCE PRODUCTION LLC

Well Name: MEZCAL 10 FED COM

Well Number: 121H

Show Final Text

Well Type: OIL WELL

Well Work Type: Drill

## Section 1 - Existing Roads

Will existing roads be used? YES

Existing Road Map:

Mezcal\_North\_Pad\_Existing\_Road\_Map\_20230310101920.pdf

Existing Road Purpose: ACCESS

Row(s) Exist? NO

### ROW ID(s)

ID:

Do the existing roads need to be improved? YES

**Existing Road Improvement Description:** Numerous existing two-track roads that have been used informally for pipeline and power line maintenance will be decommissioned and NOT A ROAD sign will be placed at various entry/exit points along these roads to discourage further use of these roads. All traffic will be diverted to use the new road to be built by Centennial. See attached new road map for details on where signage will be placed.

Existing Road Improvement Attachment:

## Section 2 - New or Reconstructed Access Roads

Will new roads be needed? YES

New Road Map:

Mezcal\_New\_Access\_Roads\_Map\_20230202113359.pdf

New road type: COLLECTOR

Length: 4612.24 Feet

Width (ft.): 30

Max slope (%): 2

Max grade (%): 3

Army Corp of Engineers (ACOE) permit required? N

ACOE Permit Number(s):

New road travel width: 24

**New road access erosion control:** Drainage and erosion will be constantly monitored to prevent compromising the well site integrity, and to protect the surrounding native topography.

New road access plan or profile prepared? N

**Operator Name:** CENTENNIAL RESOURCE PRODUCTION LLC

**Well Name:** MEZCAL 10 FED COM

**Well Number:** 121H

**New road access plan**

**Access road engineering design?** N

**Access road engineering design**

**Turnout?** N

**Access surfacing type:** OTHER

**Access topsoil source:** ONSITE

**Access surfacing type description:** Caliche

**Access onsite topsoil source depth:** 6

**Offsite topsoil source description:**

**Onsite topsoil removal process:** Top 6 of soil and brush will be stockpiled on the southwest side of the south well pad, on the west side of the north well pad, and on the west side of the CTB. CTB topsoil pile will be no higher than 36 and will be seeded in place.

**Access other construction information:**

**Access miscellaneous information:**

**Number of access turnouts:**

**Access turnout map:**

**Drainage Control**

**New road drainage crossing:** CULVERT

**Drainage Control comments:** Will be monitored and repaired as necessary.

**Road Drainage Control Structures (DCS) description:** Drainage and erosion will be constantly monitored to prevent compromising the well site integrity, and to protect the surrounding native topography.

**Road Drainage Control Structures (DCS) attachment:**

**Access Additional Attachments**

**Section 3 - Location of Existing Wells**

**Existing Wells Map?** YES

**Attach Well map:**

Mezcal\_Existing\_Wells\_Map\_20230202084547.pdf

**Section 4 - Location of Existing and/or Proposed Production Facilities**

**Submit or defer a Proposed Production Facilities plan?** SUBMIT

**Production Facilities description:** The proposed 400 x 400 Mezcal CTB will be constructed adjacent to the Mezcal north well pad and service both the north and south well pads. Flare and/or CBU will be in the northeast corner of the CTB. Process equipment (e. g., separators, heater-treaters, meters, compressor) will

**Operator Name:** CENTENNIAL RESOURCE PRODUCTION LLC

**Well Name:** MEZCAL 10 FED COM

**Well Number:** 121H

be on the west side of the CTB. Tanks will be located in the center of the CTB. Three (3) thermoplastic composite 4 O.D. flowlines (one per well) will run for 3,999.54 between the south Mezcal well pad and the Mezcal CTB. Pipes will be buried and have a maximum operating pressure of 500 PSI. A portion of the CTB will be used by the north well pad during the drilling phase but most of this additional area will be converted back to CTB use once drilling is complete. A small 100 x 140 (0.322 acres) portion of this area, in the north corner of the CTB, will be reclaimed after drilling operations are completed. See attached plats for further details.

**Production Facilities map:**

Mezcal\_10\_Fed\_Com\_CTB\_1\_General\_Layout\_20230202085036.pdf

Mezcal\_Production\_Facilities\_Map\_20230202114527.pdf

Mezcal\_FL\_20240315114341.pdf

**Section 5 - Location and Types of Water Supply**

**Water Source Table**

**Water source type:** OTHER

**Describe type:** Freshwater source

**Water source use type:** STIMULATION

**Source latitude:**

**Source longitude:**

**Source datum:**

**Water source permit type:** PRIVATE CONTRACT

**Water source transport method:** TRUCKING

**Source land ownership:** PRIVATE

**Source transportation land ownership:** PRIVATE

**Water source volume (barrels):** 450000

**Source volume (acre-feet):** 58.00189335

**Source volume (gal):** 18900000

**Water source and transportation**

Mezcal\_Water\_Source\_Map\_20230202114746.pdf

**Water source comments:** Water will be trucked 3 miles from an existing windmill on private land in NENW 20-20S-30E to the well pads. 70% is recycled water.

**New water well?** N

**New Water Well Info**

**Well latitude:**

**Well Longitude:**

**Well datum:**

**Well target aquifer:**

**Est. depth to top of aquifer(ft):**

**Est thickness of aquifer:**

**Aquifer comments:**

**Operator Name:** CENTENNIAL RESOURCE PRODUCTION LLC  
**Well Name:** MEZCAL 10 FED COM **Well Number:** 121H

**Aquifer documentation:**

- |   |  |
|---|--|
| <p><b>Well depth (ft):</b></p> <p><b>Well casing outside diameter (in.):</b></p> <p><b>New water well casing?</b></p> <p><b>Drilling method:</b></p> <p><b>Grout material:</b></p> <p><b>Casing length (ft.):</b></p> <p><b>Well Production type:</b></p> <p><b>Water well additional information:</b></p> <p><b>State appropriation permit:</b></p> <p><b>Additional information attachment:</b></p> | <p><b>Well casing type:</b></p> <p><b>Well casing inside diameter (in.):</b></p> <p><b>Used casing source:</b></p> <p><b>Drill material:</b></p> <p><b>Grout depth:</b></p> <p><b>Casing top depth (ft.):</b></p> <p><b>Completion Method:</b></p> |
|---|--|

**Section 6 - Construction Materials**

**Using any construction materials:** YES

**Construction Materials description:** NM One Call (811) will be notified before construction starts. Top 6 of soil and brush will be stockpiled on the southwest side of the south well pad, on the west side of the north well pad, and on the west side of the CTB. CTB topsoil pile will be no higher than 36 and will be seeded in place. V-doors will face east. Closed loop mud system will be used. Caliche will be hauled from Twin Wells Ranch existing caliche pit on private land in SENW 20-20s-30e. The north pad will be temporarily expanded south by 150 to allow more room for drilling. Once drilling is complete, most of that area will be reverted to CTB use and a small 100 x 140 area will be permanently reclaimed.

**Construction Materials source location**

Mezcal\_Caliche\_Source\_Map\_20230202115706.pdf

**Section 7 - Methods for Handling**

**Waste type:** DRILLING

**Waste content description:** Fresh water based drilling fluid.

**Amount of waste:** 1500 barrels

**Waste disposal frequency :** Weekly

**Safe containment description:** Steel tanks with plastic-lined containment berms.

**Safe containmant attachment:**

**Waste disposal type:** HAUL TO COMMERCIAL FACILITY **Disposal location ownership:** COMMERCIAL

**Disposal type description:**

**Disposal location description:** Haul to State approve facility.

**Operator Name:** CENTENNIAL RESOURCE PRODUCTION LLC  
**Well Name:** MEZCAL 10 FED COM **Well Number:** 121H

**Waste type:** DRILLING

**Waste content description:** Brine water based drilling fluid.

**Amount of waste:** 1500 barrels

**Waste disposal frequency :** Monthly

**Safe containment description:** Steel tanks with plastic-lined containment berms.

**Safe containmant attachment:**

**Waste disposal type:** HAUL TO COMMERCIAL FACILITY **Disposal location ownership:** COMMERCIAL FACILITY

**Disposal type description:**

**Disposal location description:** Haul to State approved facility.

**Waste type:** SEWAGE

**Waste content description:** Grey water/ Human waste

**Amount of waste:** 5000 gallons

**Waste disposal frequency :** Weekly

**Safe containment description:** Approved waste storage tanks with containment.

**Safe containmant attachment:**

**Waste disposal type:** HAUL TO COMMERCIAL FACILITY **Disposal location ownership:** COMMERCIAL FACILITY

**Disposal type description:**

**Disposal location description:** Haul to State approved facility.

**Waste type:** GARBAGE

**Waste content description:** General trash/ garbage.

**Amount of waste:** 5000

**Waste disposal frequency :** Weekly

**Safe containment description:** Enclosed trash trailer.

**Safe containmant attachment:**

**Waste disposal type:** HAUL TO COMMERCIAL FACILITY **Disposal location ownership:** COMMERCIAL FACILITY

**Disposal type description:**

**Disposal location description:** Haul to State approved facility.

**Reserve Pit**

**Reserve Pit being used?** NO

**Temporary disposal of produced water into reserve pit?** NO

**Operator Name:** CENTENNIAL RESOURCE PRODUCTION LLC

**Well Name:** MEZCAL 10 FED COM

**Well Number:** 121H

**Reserve pit length (ft.)**

**Reserve pit width (ft.)**

**Reserve pit depth (ft.)**

**Reserve pit volume (cu. yd.)**

**Is at least 50% of the reserve pit in cut?**

**Reserve pit liner**

**Reserve pit liner specifications and installation description**

**Cuttings Area**

**Cuttings Area being used?** NO

**Are you storing cuttings on location?** Y

**Description of cuttings location** 11552 cubic ft of waste, stored in steel tanks. Hauled off to a commercial state approved facility.

**Cuttings area length (ft.)**

**Cuttings area width (ft.)**

**Cuttings area depth (ft.)**

**Cuttings area volume (cu. yd.)**

**Is at least 50% of the cuttings area in cut?**

**WCuttings area liner**

**Cuttings area liner specifications and installation description**

**Section 8 - Ancillary**

**Are you requesting any Ancillary Facilities?:** N

**Ancillary Facilities**

**Comments:**

**Section 9 - Well Site**

**Well Site Layout Diagram:**

Mezcal\_Well\_Site\_Layout\_20230202121623.pdf

**Comments:** See rig layout diagram for depictions of the well pad, trash cage, access onto the location, parking, living facilities, and rig orientation.

**Operator Name:** CENTENNIAL RESOURCE PRODUCTION LLC

**Well Name:** MEZCAL 10 FED COM

**Well Number:** 121H

**Section 10 - Plans for Surface Reclamation**

**Type of disturbance:** New Surface Disturbance

**Multiple Well Pad Name:** Mezcal 10 NWNW

**Multiple Well Pad Number:** 1

**Recontouring**

Mezcal\_North\_Pad\_Reclamation\_Map\_20230223094515.pdf

MezcalCTB\_Pad\_Reclamation\_diagram\_20240315114754.pdf

Mezcal\_S\_Pad\_Reclamation\_diagram\_20240315114814.pdf

**Drainage/Erosion control construction:** Drainage and erosion will be constantly monitored to prevent compromising the well site integrity, and to protect the surrounding native topography.

**Drainage/Erosion control reclamation:** Drainage and erosion will be constantly monitored to prevent compromising the well site integrity, and to protect the surrounding native topography.

<b>Well pad proposed disturbance (acres):</b> 6.083	<b>Well pad interim reclamation (acres):</b> 0.574	<b>Well pad long term disturbance (acres):</b> 5.509
<b>Road proposed disturbance (acres):</b> 3.598	<b>Road interim reclamation (acres):</b> 0	<b>Road long term disturbance (acres):</b> 3.598
<b>Powerline proposed disturbance (acres):</b> 0	<b>Powerline interim reclamation (acres):</b> 0	<b>Powerline long term disturbance (acres):</b> 0
<b>Pipeline proposed disturbance (acres):</b> 2.753	<b>Pipeline interim reclamation (acres):</b> 2.753	<b>Pipeline long term disturbance (acres):</b> 0
<b>Other proposed disturbance (acres):</b> 4.174	<b>Other interim reclamation (acres):</b> 0.322	<b>Other long term disturbance (acres):</b> 3.852
<b>Total proposed disturbance:</b> 16.608	<b>Total interim reclamation:</b> 3.649	<b>Total long term disturbance:</b> 12.959

**Disturbance Comments:** A 50ft wide x 500ft long swath on the west side of the well pads will be interim reclaimed while a 100ft wide x 139ft long area on the NW corner of the proposed CTB will be reclaimed. Once the last well is plugged on each pad North and South, then the remainder of the pad and new road to the pads will be reclaimed within 6 months of plugging. Disturbed areas will be contoured to match pre-construction grades. Soil and brush will be evenly spread over disturbed areas and harrowed on the contour. Disturbed areas will be seeded in accordance with BLM requirements. Roads will be blocked. Noxious weeds will be controlled. CTB will be similarly reclaimed once its last well is plugged.

**Reconstruction method:** Will come back in with heavy equipment, remove caliche in the reclamation area, replace with native topsoil.

**Topsoil redistribution:** Surface disturbance will be limited to well site surveyed dimensions. Top soil will be stored along the South side of the pad.

**Soil treatment:** Native soils will be used in the initial construction of the well pad. Pad will be compacted using fresh water, dust control measures will be implemented as needed.

**Existing Vegetation at the well pad:** Surface disturbance will be limited to well site surveyed and extending south to borrow deficit quantities. Topsoil will be stored along the south edge of borrow area.

**Existing Vegetation at the well pad**

**Existing Vegetation Community at the road:** Will be windrowed to the edge of the disturbance and be utilized as a barrier from water run-off.

**Existing Vegetation Community at the road**

**Existing Vegetation Community at the pipeline:** Will be windrowed to the edge of the disturbance and be utilized as a barrier from water run-off.

<b>Operator Name:</b> CENTENNIAL RESOURCE PRODUCTION LLC	
<b>Well Name:</b> MEZCAL 10 FED COM	<b>Well Number:</b> 121H

**Existing Vegetation Community at the pipeline**

**Existing Vegetation Community at other disturbances:** Will be windrowed to the edge of the disturbance and be utilized as a barrier from water run-off.

**Existing Vegetation Community at other disturbances**

**Non native seed used?** N

**Non native seed description:**

**Seedling transplant description:**

**Will seedlings be transplanted for this project?** N

**Seedling transplant description**

**Will seed be harvested for use in site reclamation?** N

**Seed harvest description:**

**Seed harvest description attachment:**

[Seed](#)

[Seed Table](#)

Seed Summary	
Seed Type	Pounds/Acre

**Total pounds/Acre:**

**Seed reclamation**

[Operator Contact/Responsible Official](#)

**First Name:**

**Last Name:**

**Phone:**

**Email:**

**Seedbed prep:** Prepare a 3-5 inch deep seedbed, with the top 3-4 inches consisting of topsoil.

**Seed BMP:** Seeding will be done in the proper season and monitored for the re-establishment of native vegetation.

**Seed method:** Broadcast

**Existing invasive species?** N

**Existing invasive species treatment description:**

**Existing invasive species treatment**

<b>Operator Name:</b> CENTENNIAL RESOURCE PRODUCTION LLC	
<b>Well Name:</b> MEZCAL 10 FED COM	<b>Well Number:</b> 121H

**Weed treatment plan description:** Spray for noxious weeds and bare ground as needed.

**Weed treatment plan**

**Monitoring plan description:** All disturbed areas will be closely monitored for any primary or secondary noxious weeds.

**Monitoring plan**

**Success standards:** No primary or secondary noxious weed will be allowed. Vegetation will be returned to its native standard.

**Pit closure description:** No open pits will be constructed.

**Pit closure attachment:**

**Section 11 - Surface Ownership**

**Disturbance type:** NEW ACCESS ROAD

**Describe:**

**Surface Owner:** BUREAU OF LAND MANAGEMENT

**Other surface owner description:**

**BIA Local Office:**

**BOR Local Office:**

**COE Local Office:**

**DOD Local Office:**

**NPS Local Office:**

**State Local Office:**

**Military Local Office:**

**USFWS Local Office:**

**Other Local Office:**

**USFS Region:**

**USFS Forest/Grassland:**

**USFS Ranger District:**

**Disturbance type:** EXISTING ACCESS ROAD

**Describe:**

**Surface Owner:** BUREAU OF LAND MANAGEMENT, STATE GOVERNMENT

**Other surface owner description:**

**BIA Local Office:**

<b>Operator Name:</b> CENTENNIAL RESOURCE PRODUCTION LLC	
<b>Well Name:</b> MEZCAL 10 FED COM	<b>Well Number:</b> 121H

**BOR Local Office:**

**COE Local Office:**

**DOD Local Office:**

**NPS Local Office:**

**State Local Office:** NEW MEXICO STATE LAND OFFICE

**Military Local Office:**

**USFWS Local Office:**

**Other Local Office:**

**USFS Region:**

**USFS Forest/Grassland:**

**USFS Ranger District:**

**Disturbance type:** WELL PAD

**Describe:**

**Surface Owner:** BUREAU OF LAND MANAGEMENT

**Other surface owner description:**

**BIA Local Office:**

**BOR Local Office:**

**COE Local Office:**

**DOD Local Office:**

**NPS Local Office:**

**State Local Office:**

**Military Local Office:**

**USFWS Local Office:**

**Other Local Office:**

**USFS Region:**

**USFS Forest/Grassland:**

**USFS Ranger District:**

**Operator Name:** CENTENNIAL RESOURCE PRODUCTION LLC

**Well Name:** MEZCAL 10 FED COM

**Well Number:** 121H

**Section 12 - Other**

**Right of Way needed?** N

**Use APD as ROW?**

**ROW Type(s):**

**ROW**

**SUPO Additional Information:**

**Use a previously conducted onsite?** Y

**Previous Onsite information:** Lone Mountain Archaeological conducted a block inspection and filed report NMCRIS-150330 on July 1, 2022. The BLM onsite inspection was performed on September 28th, 2022.

**Other SUPO**

12\_Colgate\_Mezcal\_SUPO\_v3\_PACK\_021623\_20230223095728.pdf


# Colgate Operating, LLC

## Proposed Mezcal 10 Fed Com Access Map

T18S R30E  
Hackberry Lake,  
Eddy County, New Mexico

- Existing Access Road
- New Access Road


1:35,000

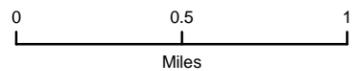

NAD 1983 New Mexico State Plane East  
FIPS 3001 Feet



Prepared by Permits West, Inc., January 26, 2023  
for Colgate Operating, LLC

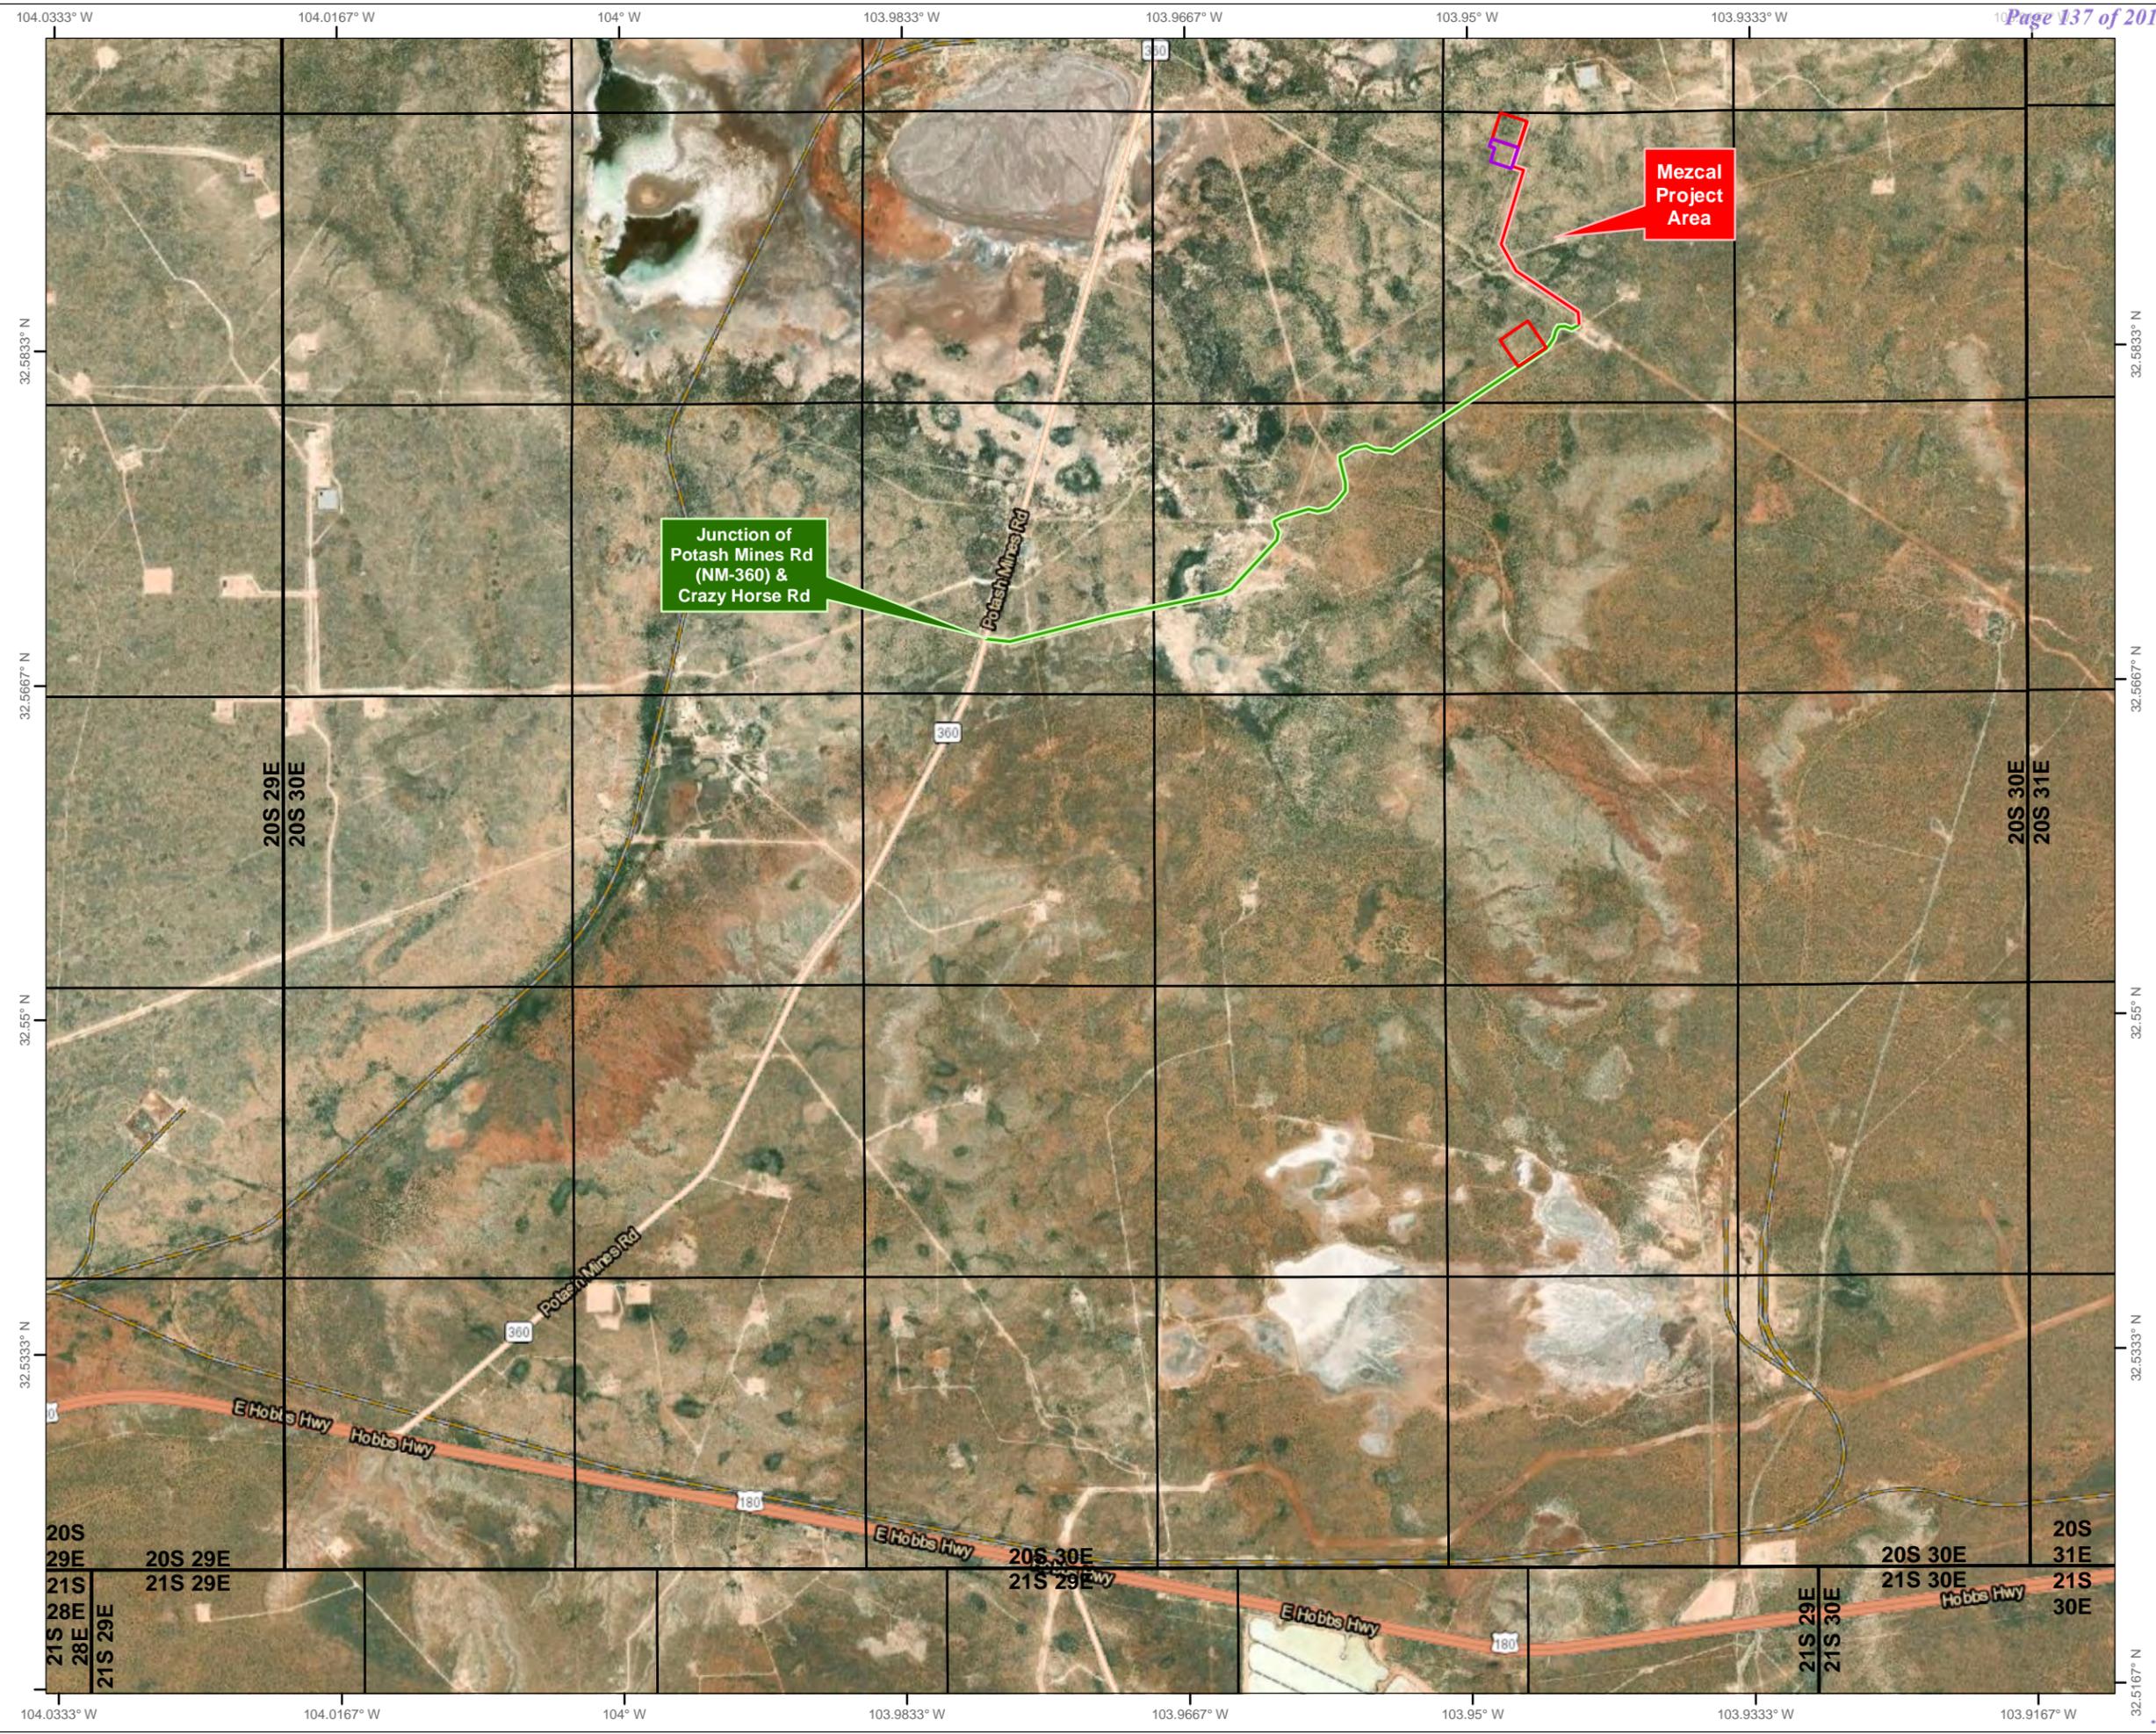


# CENTENNIAL RESOURCES PRODUCTION

## Proposed Mezcal 10 Fed Com Plan of Development Map

Section 11, T20S R30E  
Hackberry Lake,  
Eddy County, New Mexico

-  Proposed Road
-  Proposed Flowline
-  Proposed Well Pad
-  State Trust Surface
-  BLM Surface
-  Private Surface

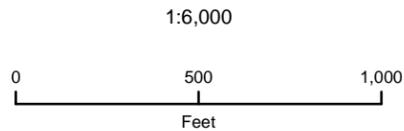

NAD 1983 New Mexico State Plane East  
FIPS 3001 Feet



Prepared by Permits West, Inc., January 26, 2023  
for Centennial Resources Production, LLC



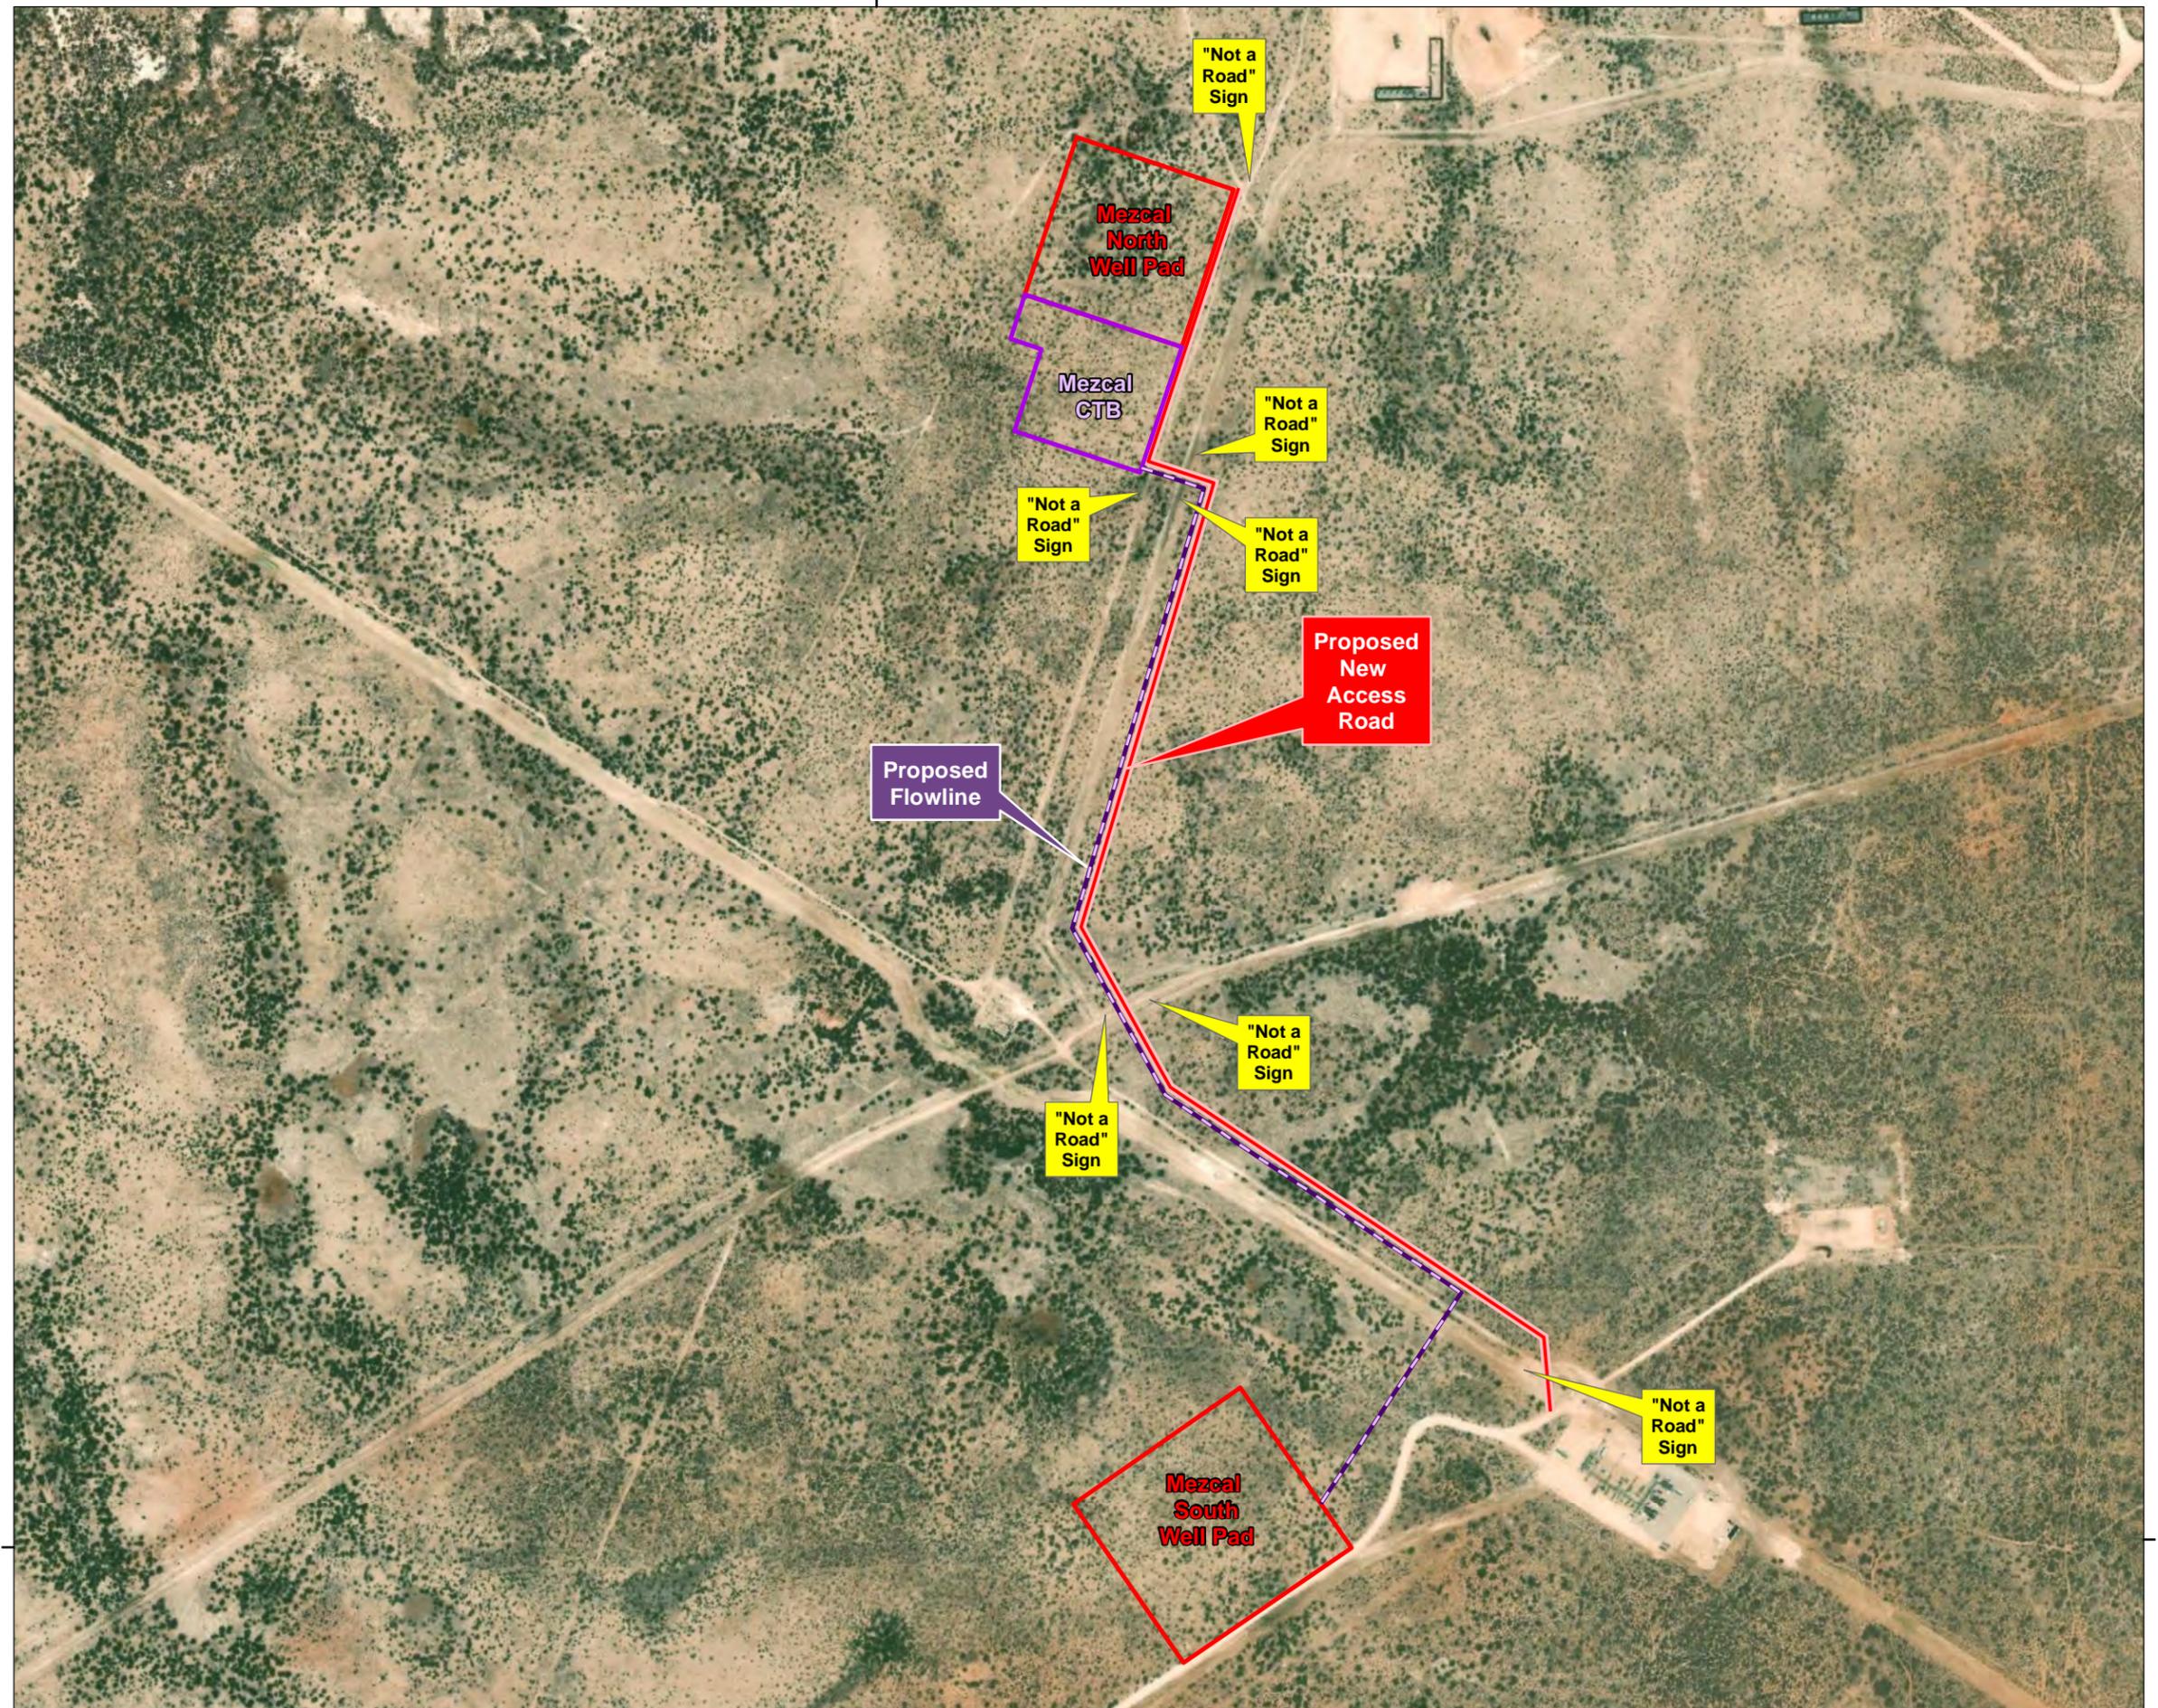


EXHIBIT "A"

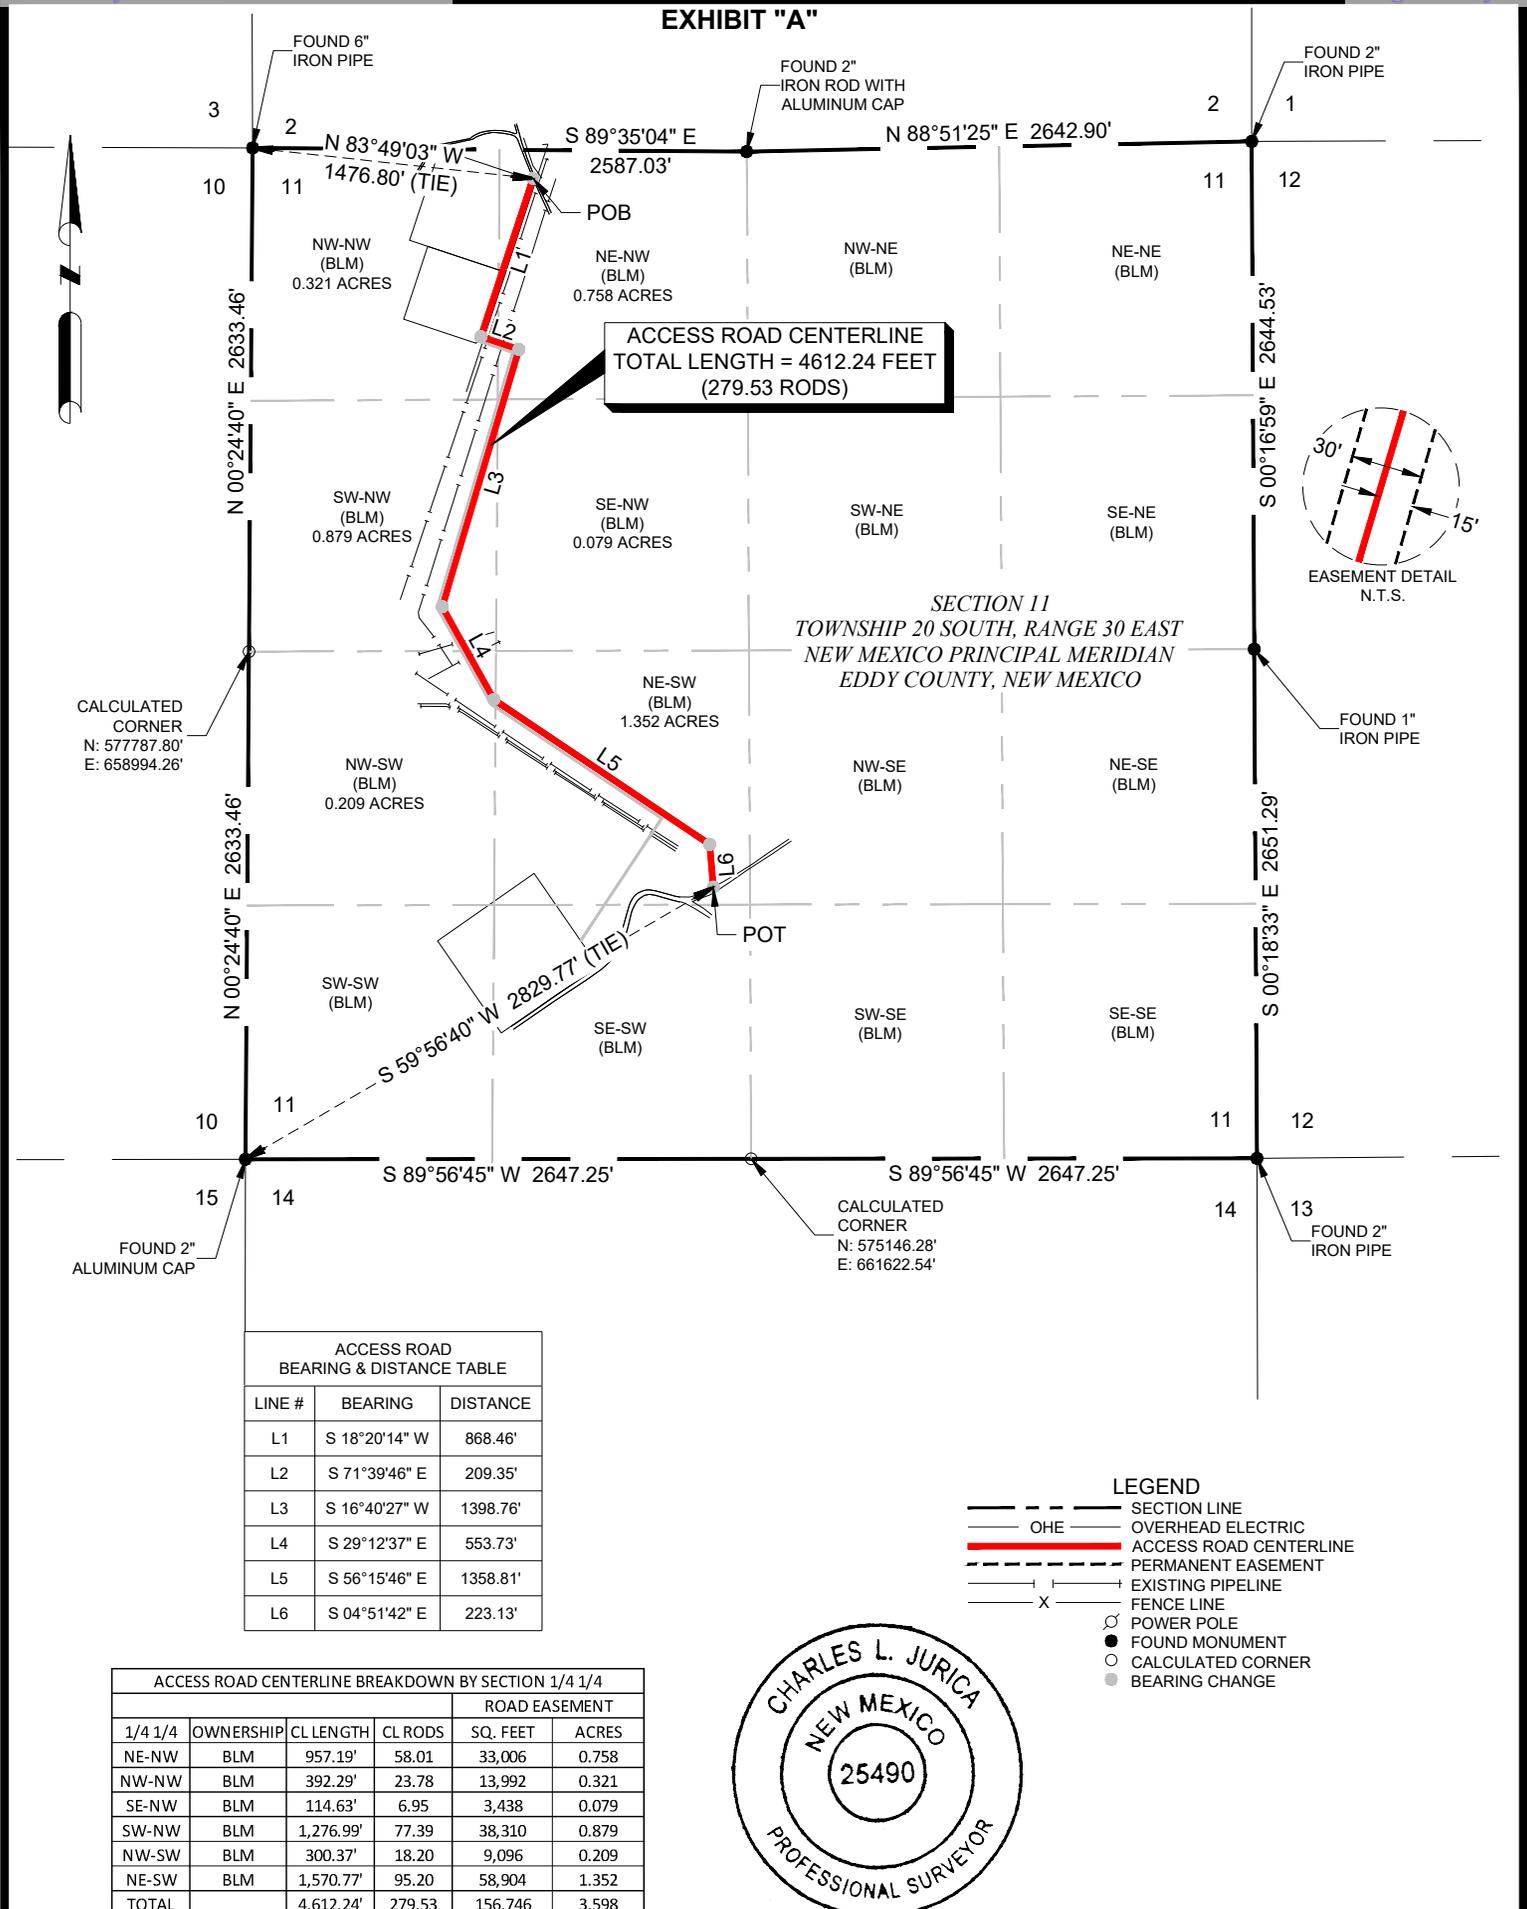

ACCESS ROAD CENTERLINE  
TOTAL LENGTH = 4612.24 FEET  
(279.53 RODS)

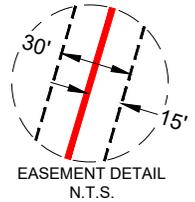

ACCESS ROAD BEARING & DISTANCE TABLE		
LINE #	BEARING	DISTANCE
L1	S 18°20'14" W	868.46'
L2	S 71°39'46" E	209.35'
L3	S 16°40'27" W	1398.76'
L4	S 29°12'37" E	553.73'
L5	S 56°15'46" E	1358.81'
L6	S 04°51'42" E	223.13'

ACCESS ROAD CENTERLINE BREAKDOWN BY SECTION 1/4 1/4					
1/4 1/4	OWNERSHIP	CL LENGTH	CL RODS	SQ. FEET	ACRES
NE-NW	BLM	957.19'	58.01	33,006	0.758
NW-NW	BLM	392.29'	23.78	13,992	0.321
SE-NW	BLM	114.63'	6.95	3,438	0.079
SW-NW	BLM	1,276.99'	77.39	38,310	0.879
NW-SW	BLM	300.37'	18.20	9,096	0.209
NE-SW	BLM	1,570.77'	95.20	58,904	1.352
TOTAL		4,612.24'	279.53	156,746	3.598

- LEGEND**
- SECTION LINE
  - OHE --- OVERHEAD ELECTRIC
  - ACCESS ROAD CENTERLINE
  - PERMANENT EASEMENT
  - EXISTING PIPELINE
  - FENCE LINE
  - X --- POWER POLE
  - FOUND MONUMENT
  - CALCULATED CORNER
  - BEARING CHANGE



I, CHARLES JURICA, A NEW MEXICO PROFESSIONAL LAND SURVEYOR, DO HEREBY CERTIFY THAT I CONDUCTED AND AM RESPONSIBLE FOR THIS SURVEY, THAT THIS SURVEY IS TRUE AND CORRECT TO THE BEST OF MY KNOWLEDGE AND BELIEF, AND THAT THIS SURVEY AND PLAT MEET THE MINIMUM STANDARDS FOR SURVEYING IN NEW MEXICO.

*Charles Jurica* 02/16/2023  
 CHARLES JURICA NEW MEXICO PS #25490 DATE

NOTES:

- BEARINGS, DISTANCES, AREA AND COORDINATES SHOWN HEREON ARE CORRELATED TO THE NEW MEXICO STATE PLANE COORDINATE SYSTEM OF 1983, EAST ZONE, AS DETERMINED BY GPS OPUS OBSERVATIONS. ALL BEARINGS AND DISTANCES SHOWN ARE GRID.
- LATITUDE & LONGITUDE ARE NAD 83 DECIMAL GEOGRAPHIC.
- THIS SURVEY WAS PERFORMED WITHOUT THE BENEFIT OF A TITLE REPORT AND THE REVIEW OF THE ABSTRACT OF TITLE. THERE MAY BE EASEMENTS AND/OR COVENANTS EFFECTING THIS PROPERTY NOT SHOWN HEREON. LOCATION OF ALL IMPROVEMENTS WAS BEYOND COMMISSIONED SCOPE OF THIS PROJECT AND HAS BEEN SPECIFICALLY OMITTED. VESTING DOCUMENTS NOT FURNISHED FOR THIS SURVEY.

#	DATE	BY:	DESCRIPTION	CHK
2	02/15/23	JEB	CHANGE EASEMENT WIDTH	CJ
1	01/23/23	CPM	UPDATED ROUTE	CJ

PROJECT NO. 12405



TBPELS FIRM# 10194245  
 201 West Wall Street, Suite 325  
 Midland, TX 79701  
 (817) 529-1180 ~ Fax (817) 529-1181

CENTENNIAL RESOURCES PRODUCTION, LLC

**MEZCAL**  
 BUREAU OF LAND MANAGEMENT  
 PROPOSED ACCESS ROADS

SITUATED IN  
 SECTION 11  
 TOWNSHIP 20 SOUTH, RANGE 30 EAST  
 NEW MEXICO PRINCIPAL MERIDIAN  
 EDDY COUNTY, NEW MEXICO

DRAWN BY: JS	DATE: 09/20/2022	DWG. NO. 12405_01.00_MEZCAL	REV. 2
CHECKED BY: CJ	DATE: 09/20/2022	(11-20S-30E) LEASE	
SCALE: 1"=1000'	PAGE 1 OF 2	ROAD_REV2	




# CENTENNIAL RESOURCES PRODUCTION

## Proposed Mezcal 10 Fed Com Plan of Development Map

Section 11, T20S R30E  
Hackberry Lake,  
Eddy County, New Mexico

-  Proposed Road
-  Proposed Flowline
-  Proposed Well Pad
-  State Trust Surface
-  BLM Surface
-  Private Surface

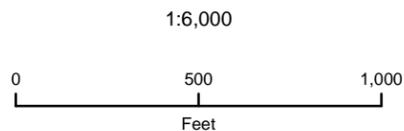

NAD 1983 New Mexico State Plane East  
FIPS 3001 Feet



Prepared by Permits West, Inc., January 26, 2023  
for Centennial Resources Production, LLC


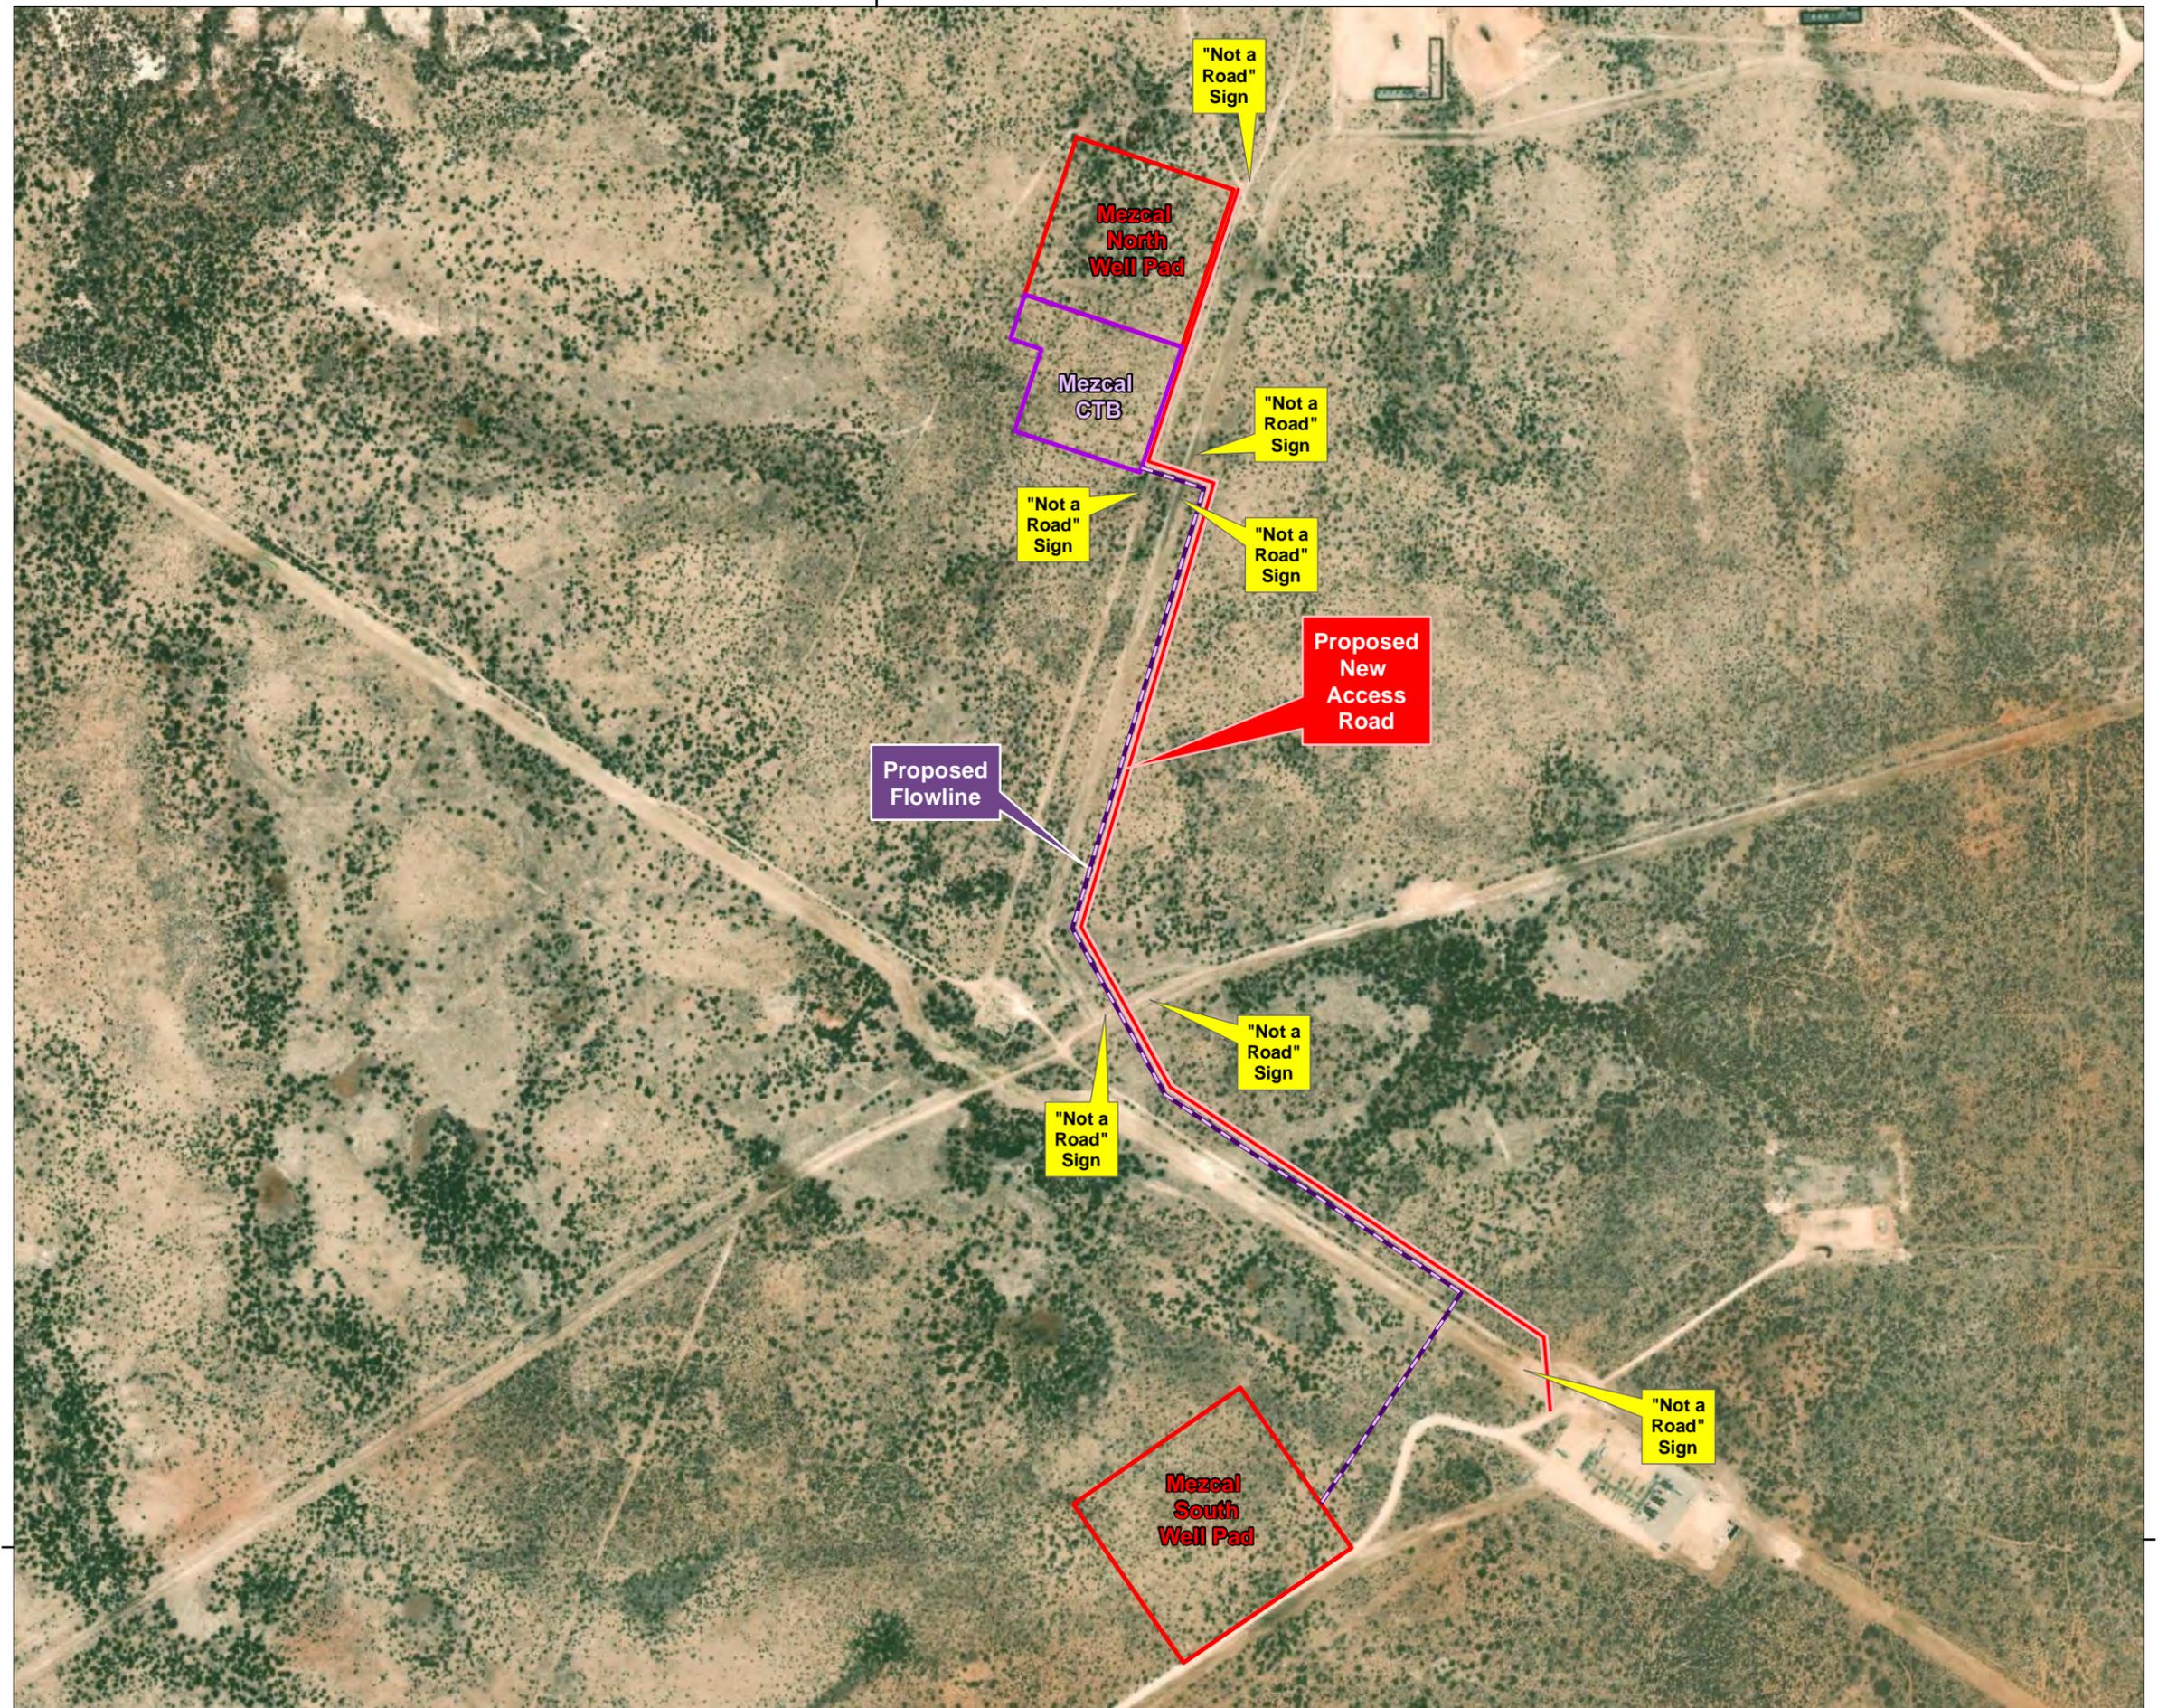



EXHIBIT "A"

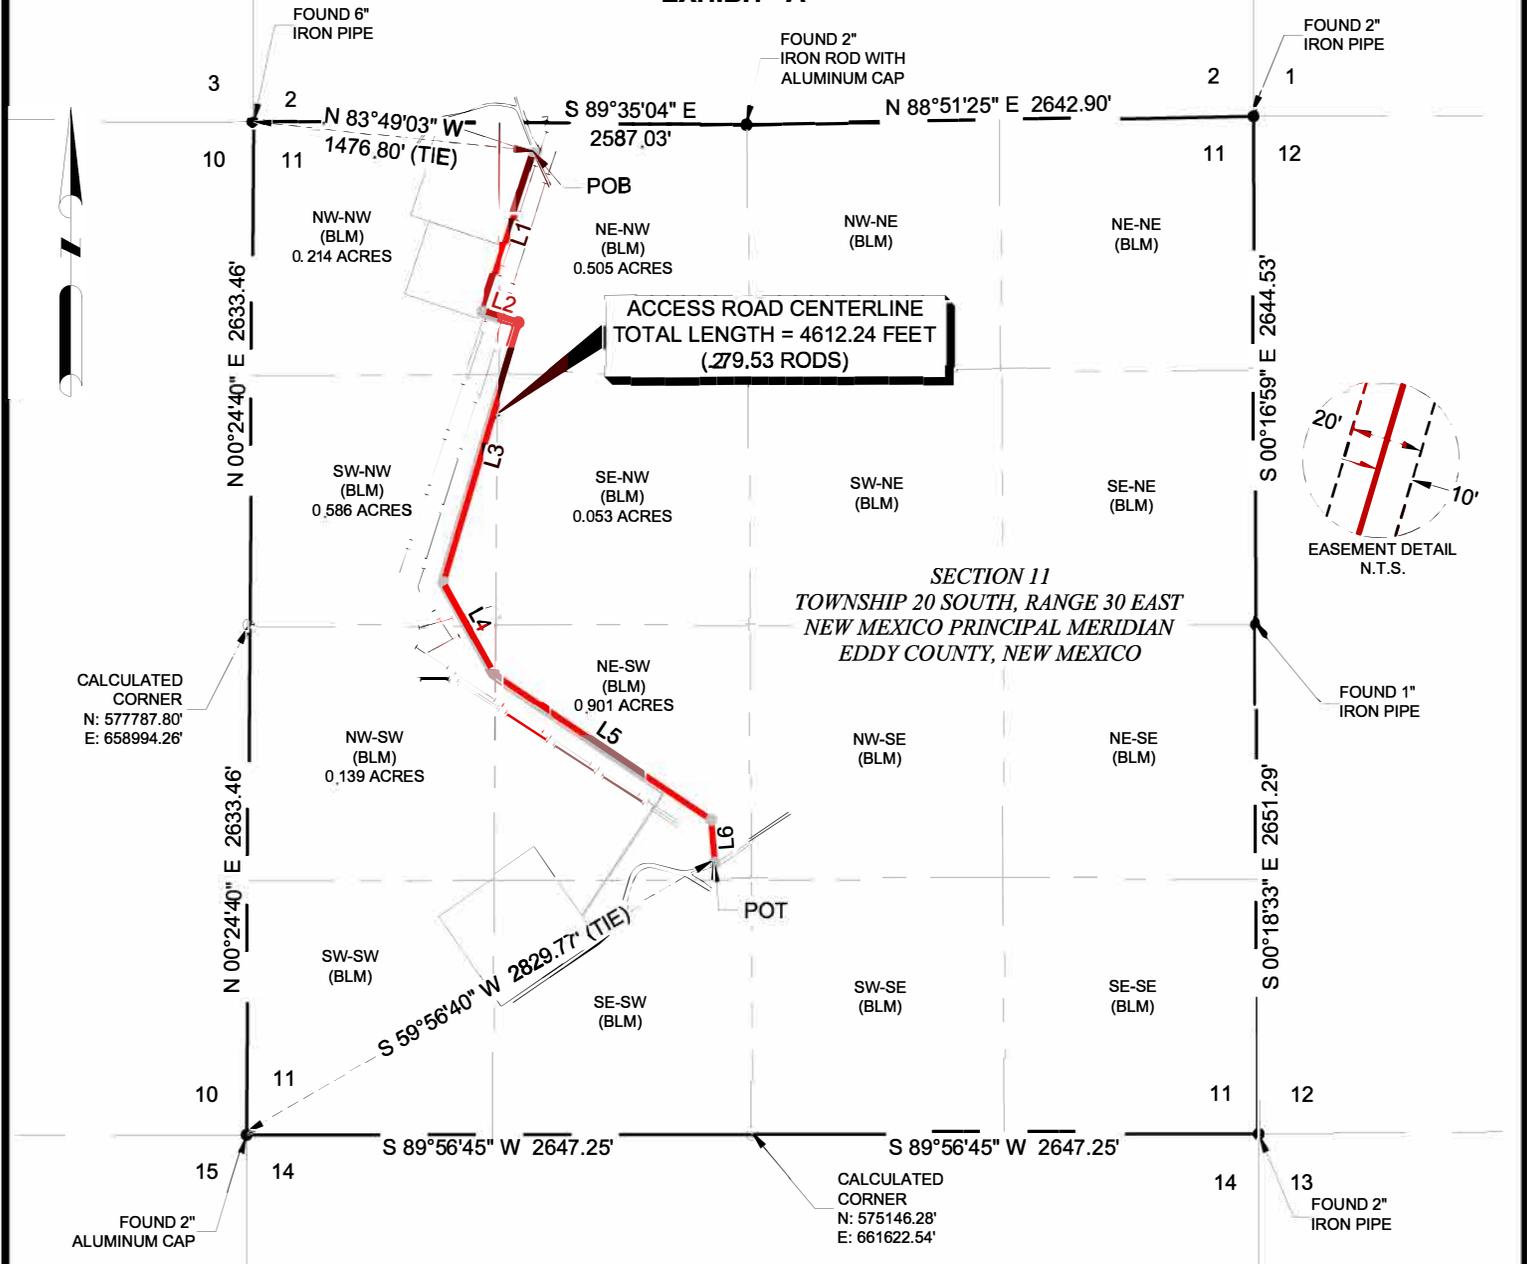

ACCESS ROAD BEARING & DISTANCE TABLE		
LINE #	BEARING	DISTANCE
L1	S 18°20'14" W	868.46'
L2	S 71°39'46" E	209.35'
L3	S 16°40'27" W	1398.76'
L4	S 29°12'37" E	553.73'
L5	S 56°15'46" E	1358.81'
L6	S 04°51'42" E	223.13'

ACCESS ROAD CENTERLINE BREAKDOWN BY SECTION 1/4 1/4					
1/4 1/4	OWNERSHIP	CL LENGTH	CL RODS	SQ. FEET	ACRES
NE-NW	BLM	957.19'	58.01	22,004	0.505
NW-NW	BLM	392.29'	23.78	9,328	0.214
SE-NW	BLM	114.63'	6.95	2,292	0.053
SW-NW	BLM	1,276.99'	77.39	25,540	0.586
NW-SW	BLM	300.37'	18.20	6,064	0.139
NE-SW	BLM	1,570.77'	95.20	39,269	0.901
TOTAL		4,612.24'	279.53	104,497	2.399

- LEGEND**
- SECTION LINE
  - OHE OVERHEAD ELECTRIC
  - ACCESS ROAD CENTERLINE
  - PERMANENT EASEMENT
  - EXISTING PIPELINE
  - FENCE LINE
  - POWER POLE
  - FOUND MONUMENT
  - CALCULATED CORNER
  - BEARING CHANGE

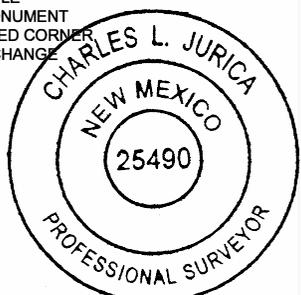

I, CHARLES JURICA, A NEW MEXICO PROFESSIONAL LAND SURVEYOR, DO HEREBY CERTIFY THAT I CONDUCTED AND AM RESPONSIBLE FOR THIS SURVEY, THAT THIS SURVEY IS TRUE AND CORRECT TO THE BEST OF MY KNOWLEDGE AND BELIEF, AND THAT THIS SURVEY AND PLAT MEET THE MINIMUM STANDARDS FOR SURVEYING IN NEW MEXICO.

*Charles Jurica* 01/23/2023  
 CHARLES JURICA NEW MEXICO PS #25490 DATE

- NOTES:**
- BEARINGS, DISTANCES, AREA AND COORDINATES SHOWN HEREON ARE CORRELATED TO THE NEW MEXICO STATE PLANE COORDINATE SYSTEM OF 1983, EAST ZONE, AS DETERMINED BY GPS OPUS OBSERVATIONS. ALL BEARINGS AND DISTANCES SHOWN ARE GRID.
  - LATITUDE & LONGITUDE ARE NAD 83 DECIMAL GEOGRAPHIC.
  - THIS SURVEY WAS PERFORMED WITHOUT THE BENEFIT OF A TITLE REPORT AND THE REVIEW OF THE ABSTRACT OF TITLE. THERE MAY BE EASEMENTS AND/OR COVENANTS EFFECTING THIS PROPERTY NOT SHOWN HEREON. LOCATION OF ALL IMPROVEMENTS WAS BEYOND COMMISSIONED SCOPE OF THIS PROJECT AND HAS BEEN SPECIFICALLY OMITTED. VESTING DOCUMENTS NOT FURNISHED FOR THIS SURVEY.

#	DATE	BY:	DESCRIPTION	CHK
1	01/23/23	CPM	UPDATED ROUTE	CJ
#	DATE	BY:	DESCRIPTION	CHK

PROJECT NO. 12405

**MEZCAL**  
**BUREAU OF LAND MANAGEMENT**  
**PROPOSED ACCESS ROADS**

SITUATED IN  
 SECTION 11  
 TOWNSHIP 20 SOUTH, RANGE 30 EAST  
 NEW MEXICO PRINCIPAL MERIDIAN  
 EDDY COUNTY, NEW MEXICO

DRAWN BY: JS	DATE: 09/20/2022	DWG. NO. 12405_01.00_MEZCAL	REV. 1
CHECKED BY: CJ	DATE: 09/20/2022	(11-20S-30E) LEASE	
SCALE: 1"=1000'	PAGE 1 OF 2	ROAD REV1	

TBPELS FIRM# 10194245  
 201 West Wall Street, Suite 325  
 Midland, TX 79701  
 (817) 529-1180 ~ Fax (817) 529-1181




# CENTENNIAL RESOURCES PRODUCTION, LLC



## Mezcal 10 Fed Com Well Vicinity & Lease Map

Section 11, T20S R30E  
Eddy County, New Mexico

- Oil - Active
- Oil - New
- Oil - TA
- Oil - P&A
- ☀ Gas - Active
- ☀ Gas - New
- ☀ Gas - P&A
- ⊕ SWD - Active
- Proposed Well Bore
- State OG Leases
- Federal OG Leases
- BLM Surface
- State Surface
- Private Surface

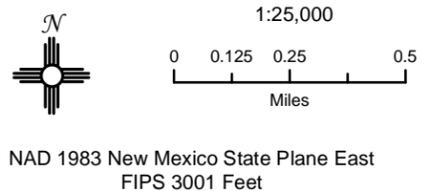

Prepared by Permits West, Inc., January 26, 2023  
for CENTENNIAL RESOURCES PRODUCTION, LLC

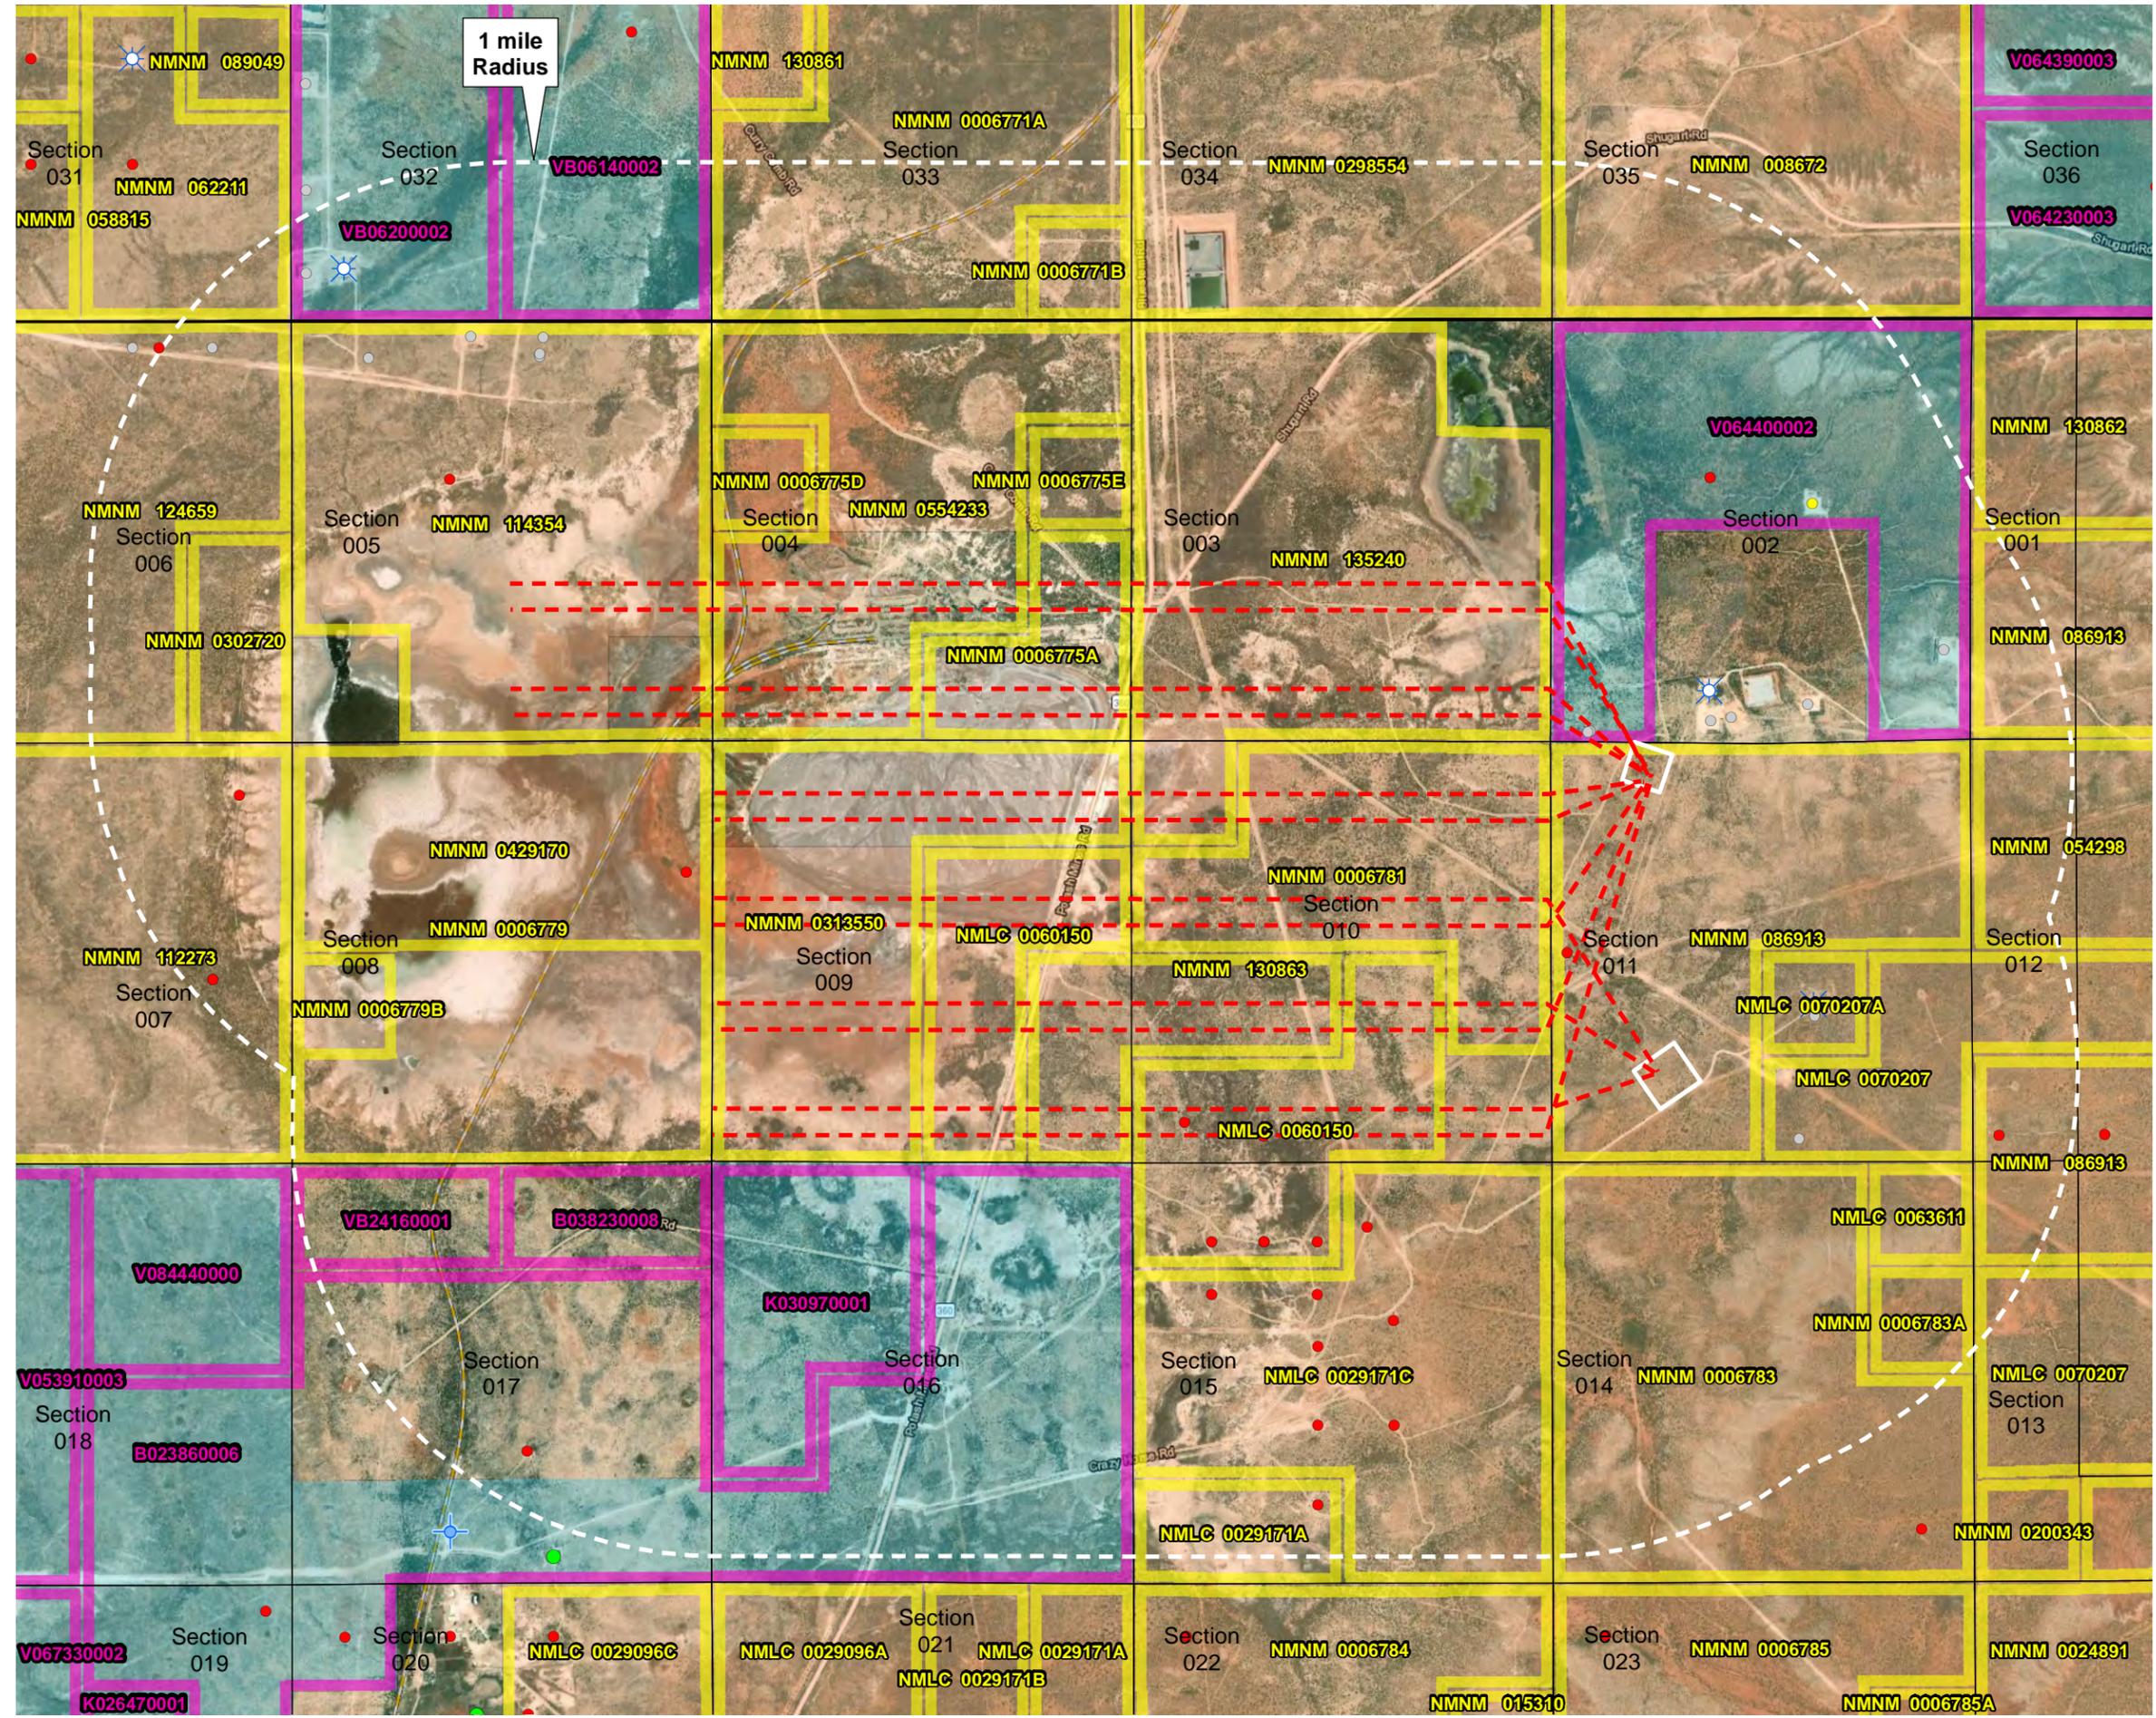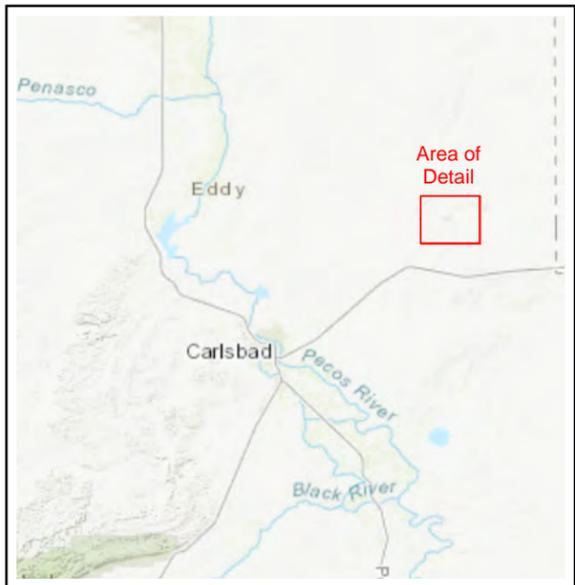

# Mezcal 10 Fed Com CTB #1

## Basic Facility Layout



1/29/2023



High /Medium/Low  
Pressure Flare

### Planned Wells

- 1) Mezcal 10 Fed Com 121H
- 2) Mezcal 10 Fed Com 131H
- 3) Mezcal 10 Fed Com 132H
- 4) Mezcal 10 Fed Com 133H
- 5) Mezcal 10 Fed Com 134H
- 6) Mezcal 10 Fed Com 122H
- 7) Mezcal 10 Fed Com 123H
- 8) Mezcal 10 Fed Com 124H

VRU

PIPE RACK

GB

VRT

Water

Oil

Water

Oil

Water

Oil

Walkway

SWD Water  
Transfer

Panel Rack

VRU

Flare/Sales  
Gas Scrubber

Test Vessel

Test Vessel

Test Vessel

Test Vessel

Flowline  
Header

LACTA

Flowline  
Header

Heater


Air  
Comp

Test Vessel

Test Vessel

Test Vessel

Test Vessel

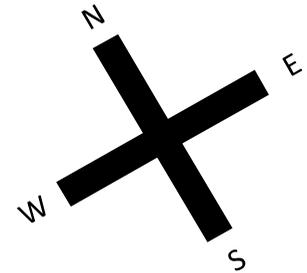


Gas Sales

# CENTENNIAL RESOURCES PRODUCTION

## Proposed Mezcal 10 Fed Com Plan of Development Map

Section 11, T20S R30E  
Hackberry Lake,  
Eddy County, New Mexico

-  Proposed Road
-  Proposed Flowline
-  Proposed Well Pad
-  State Trust Surface
-  BLM Surface
-  Private Surface

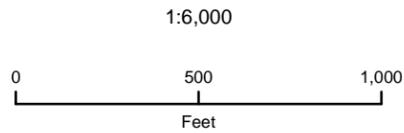

NAD 1983 New Mexico State Plane East  
FIPS 3001 Feet



Prepared by Permits West, Inc., January 26, 2023  
for Centennial Resources Production, LLC


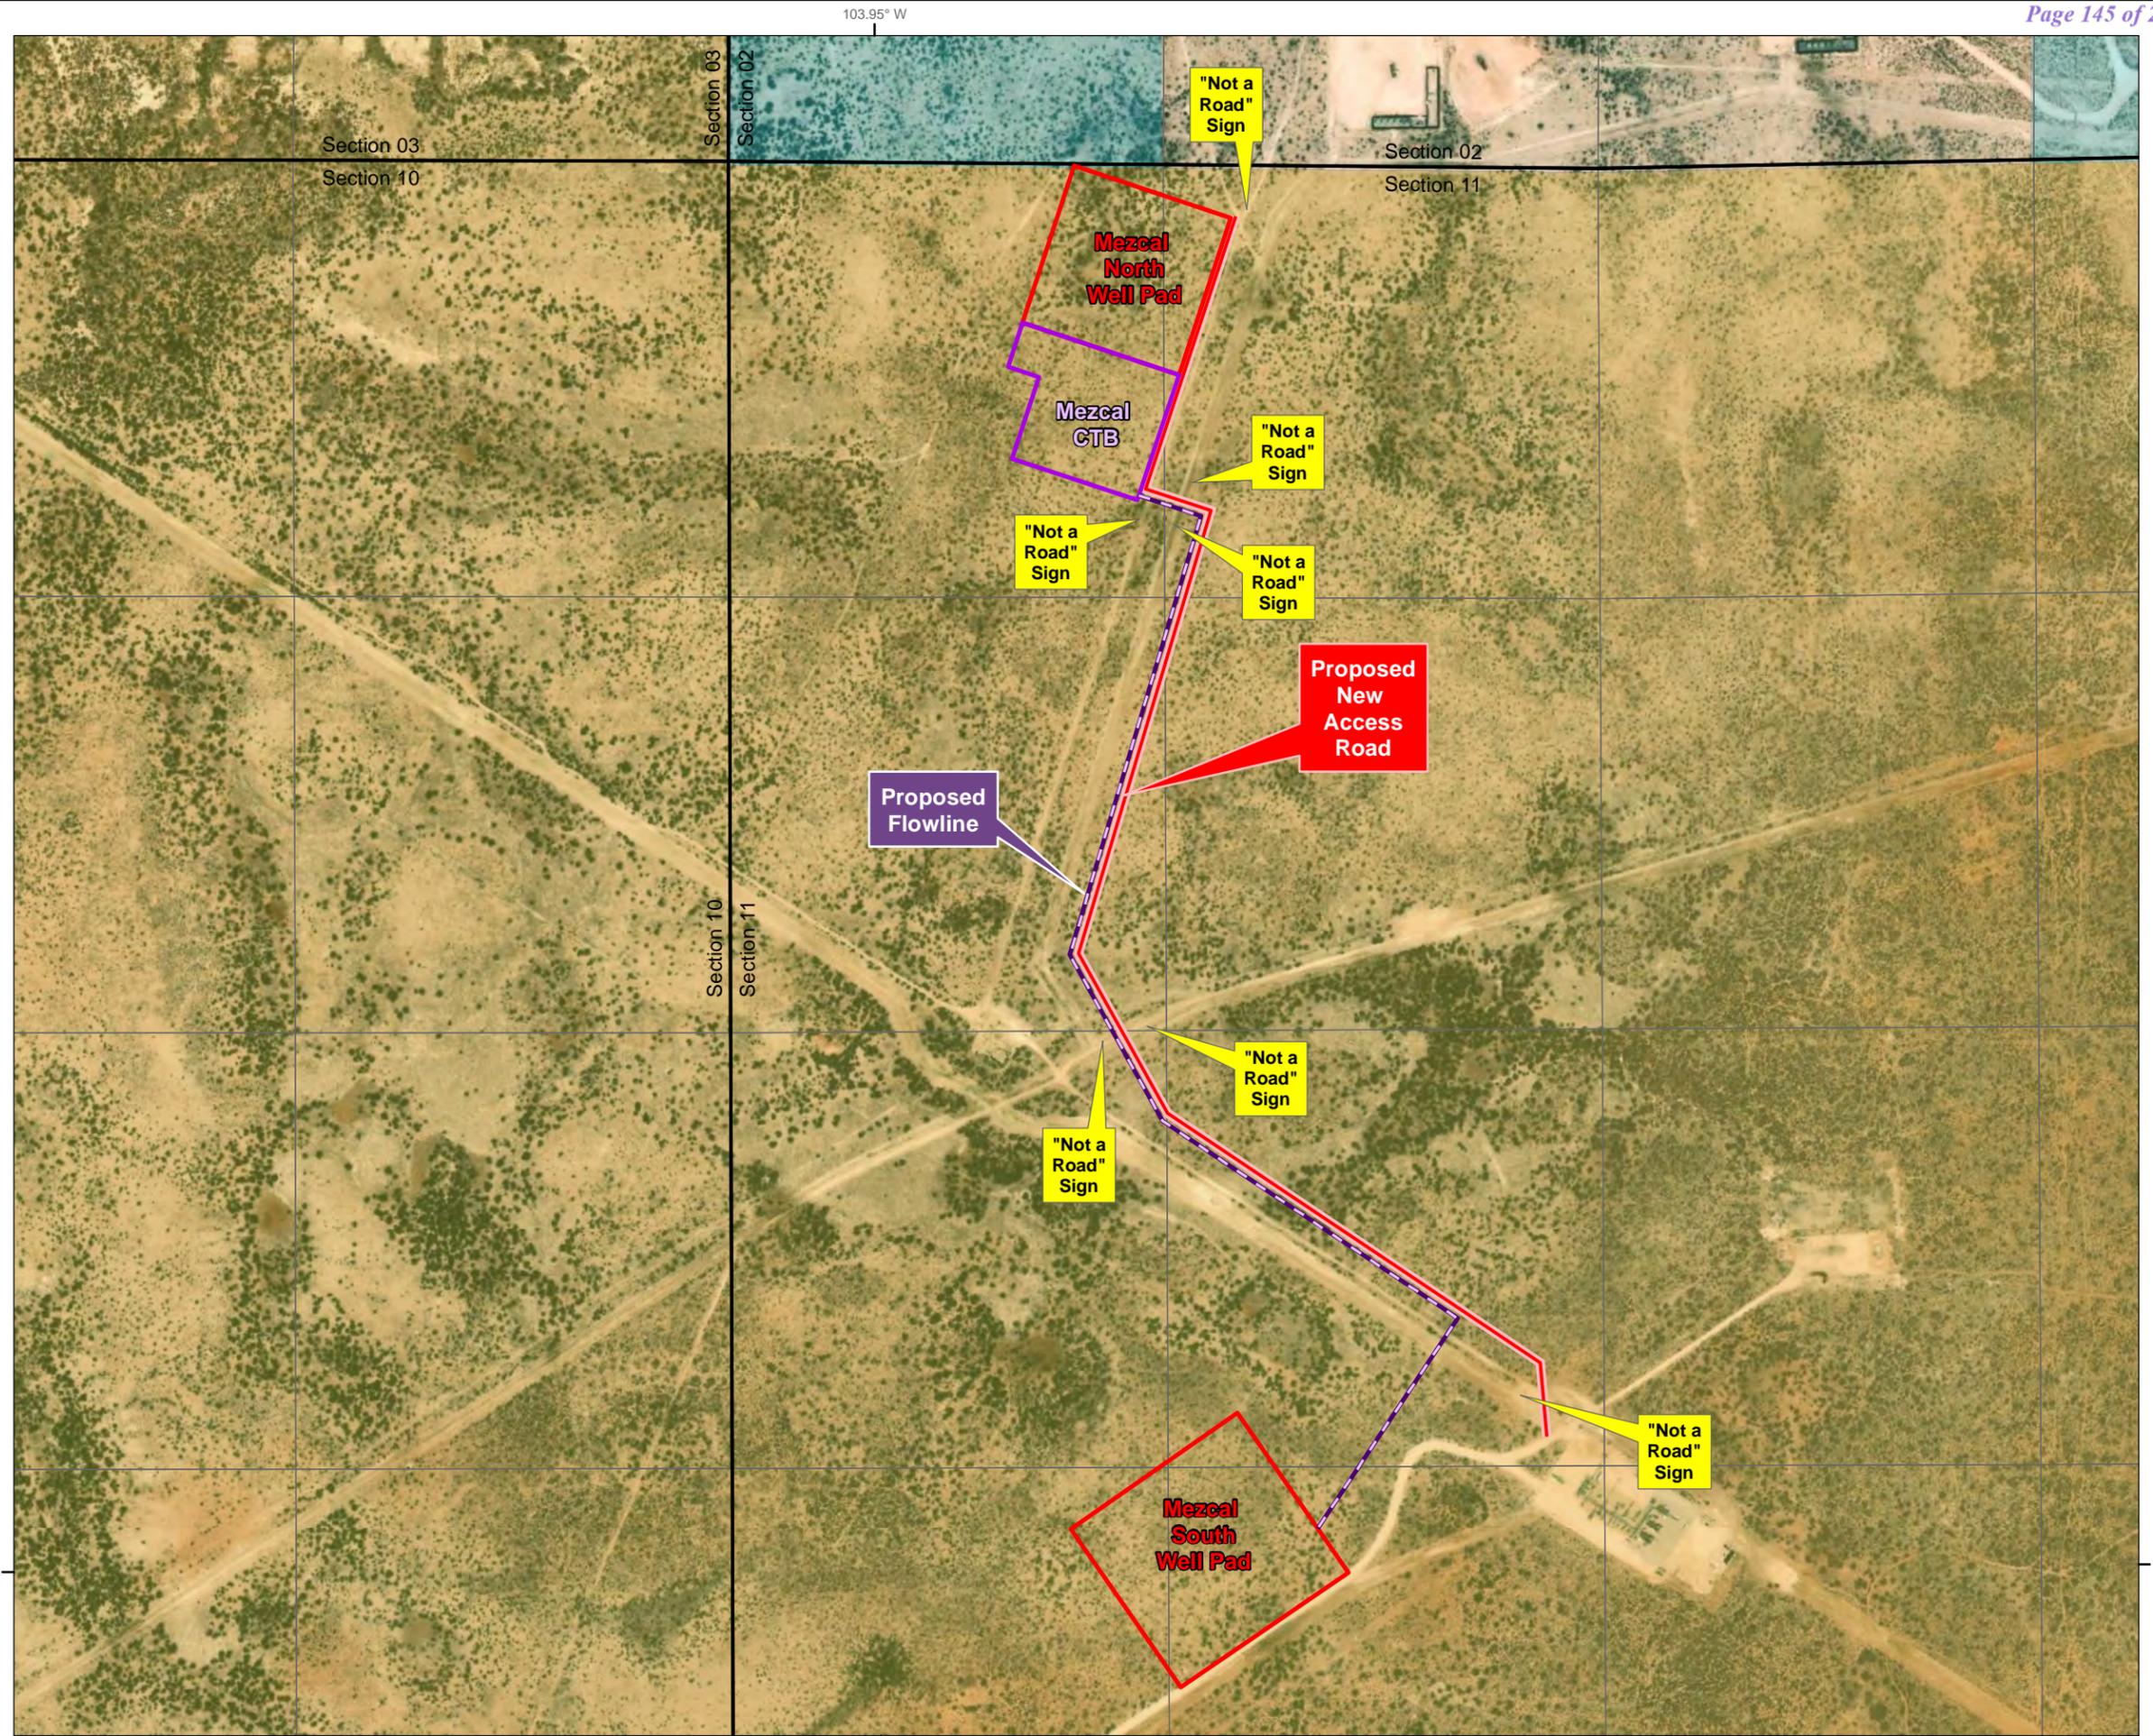






EXHIBIT "A"

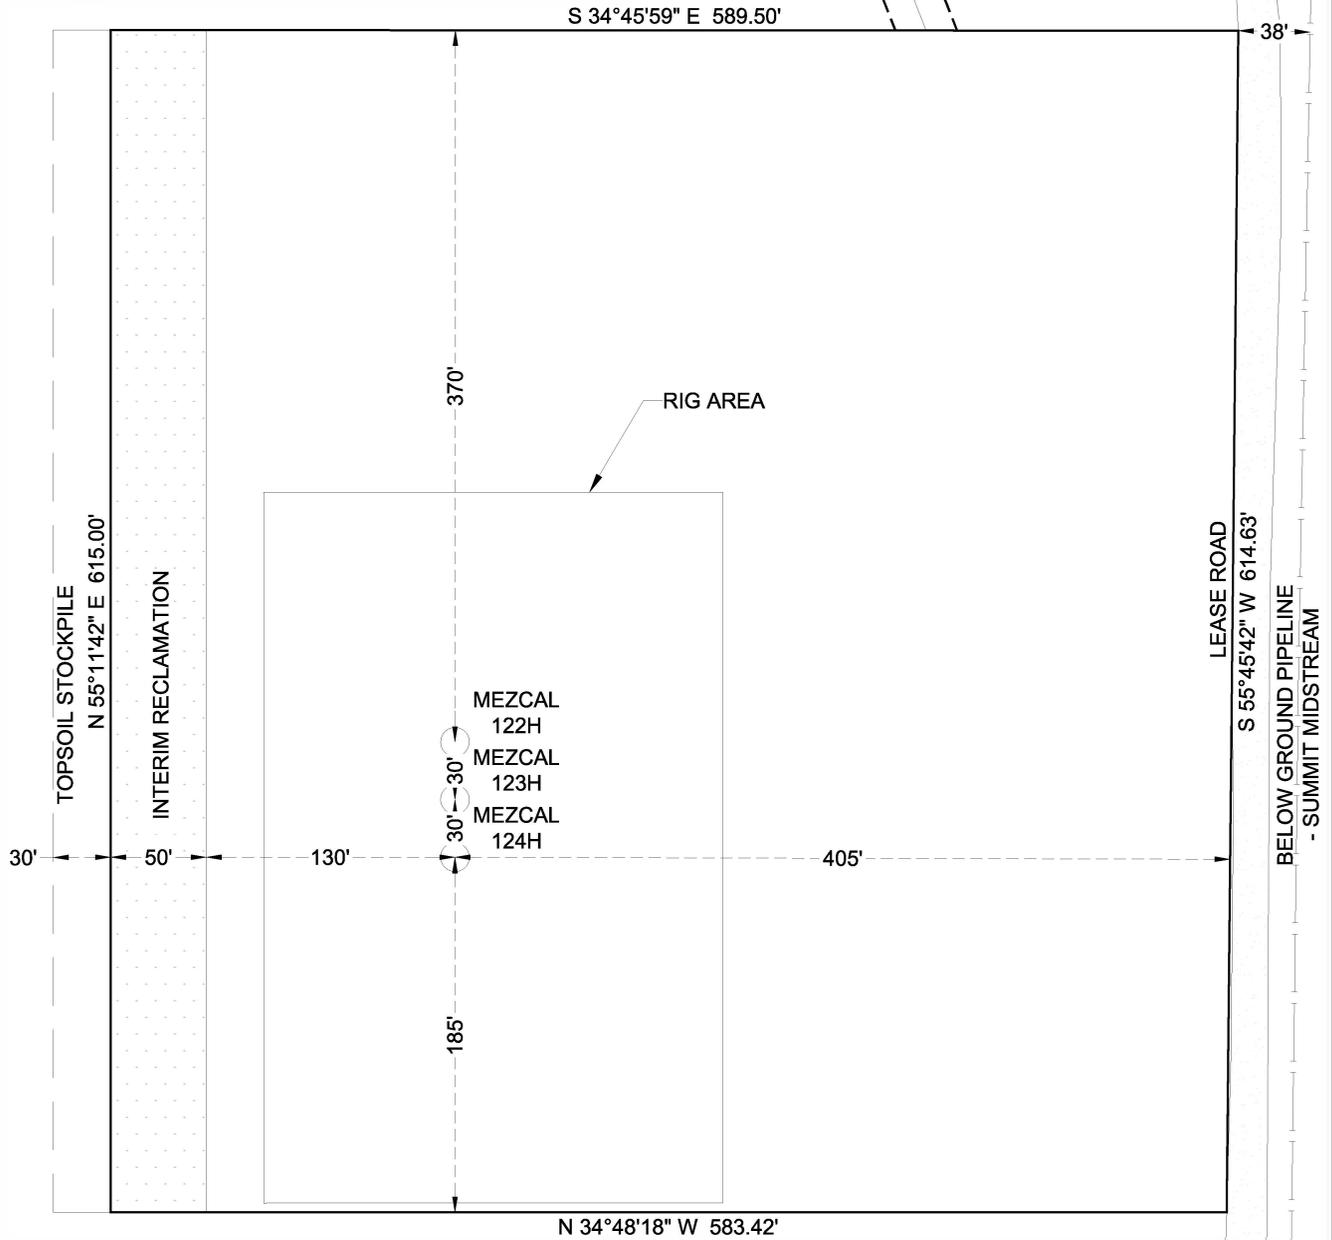


SECTION 11  
TOWNSHIP 20 SOUTH, RANGE 30 EAST  
NEW MEXICO PRINCIPAL MERIDIAN  
EDDY COUNTY, NEW MEXICO

LEGEND

RECLAIMED AREA

APPROXIMATE PRODUCTION PAD ACREAGE = 7.571 ACRES  
APPROXIMATE RECLAIMED AREA ACREAGE = 0.706 ACRES  
TOTAL ACREAGE = 8.277 ACRES

PAD SITE IS LOCATED APPROXIMATELY 16.2 MILES  
SOUTHEAST OF LOCO HILLS, NEW MEXICO

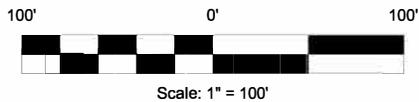

I HEREBY STATE THAT THIS SURVEY WAS  
PERFORMED UNDER MY DIRECT SUPERVISION.



*Charles Jurica*  
CHARLES JURICA NEW MEXICO PS #25490

01/23/2023  
DATE

NOTES:

- BEARINGS, DISTANCES, AREA AND COORDINATES SHOWN HEREON ARE CORRELATED TO THE NEW MEXICO COORDINATE SYSTEM OF 1983, NEW MEXICO EAST ZONE (3001). ALL BEARINGS AND DISTANCES SHOWN ARE GRID.
- LATITUDE & LONGITUDE ARE NAD 83 DECIMAL GEOGRAPHIC.
- THIS SURVEY WAS PERFORMED WITHOUT THE BENEFIT OF A TITLE REPORT AND THE REVIEW OF THE ABSTRACT OF TITLE. THERE MAY BE EASEMENTS AND/OR COVENANTS AFFECTING THIS PROPERTY NOT SHOWN HEREON. LOCATION OF ALL IMPROVEMENTS WAS BEYOND COMMISSIONED SCOPE OF THIS PROJECT AND HAS BEEN SPECIFICALLY OMITTED. VESTING DOCUMENTS NOT FURNISHED FOR THIS SURVEY.

CENTENNIAL RESOURCES PRODUCTION, LLC

MEZCAL SOUTH WELL PAD  
RECLAMATION DIAGRAM

SITUATED IN  
SECTION 11, TOWNSHIP 20 SOUTH, RANGE 30 EAST  
NEW MEXICO PRINCIPAL MERIDIAN  
EDDY COUNTY, NEW MEXICO



#	DATE	BY:	DESCRIPTION	CHK
2	01/23/23	CPM	UPDATED SITE	CJ
1	01/05/23	MAC	ADDED PAD DIMENSIONS/ CHANGED TOPSOIL WIDTH	CJ

PROJECT NO. 12404



TBPCLS FIRM# 10194245  
201 West Wall Street, Suite 325  
Midland, TX 79701  
(817) 529-1180 ~ Fax (817) 529-1181

DRAWN BY:	DATE:	DWG. NO.	REV.
NH	12/08/22	12404 MEZCAL PAD	2
CJ	12/09/22	SOUTH RECLAMATION	
SCALE: 1"=100'	PAGE 1 OF 1	DIAGRAM REV 2	

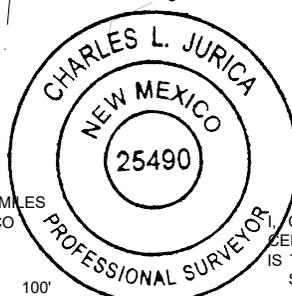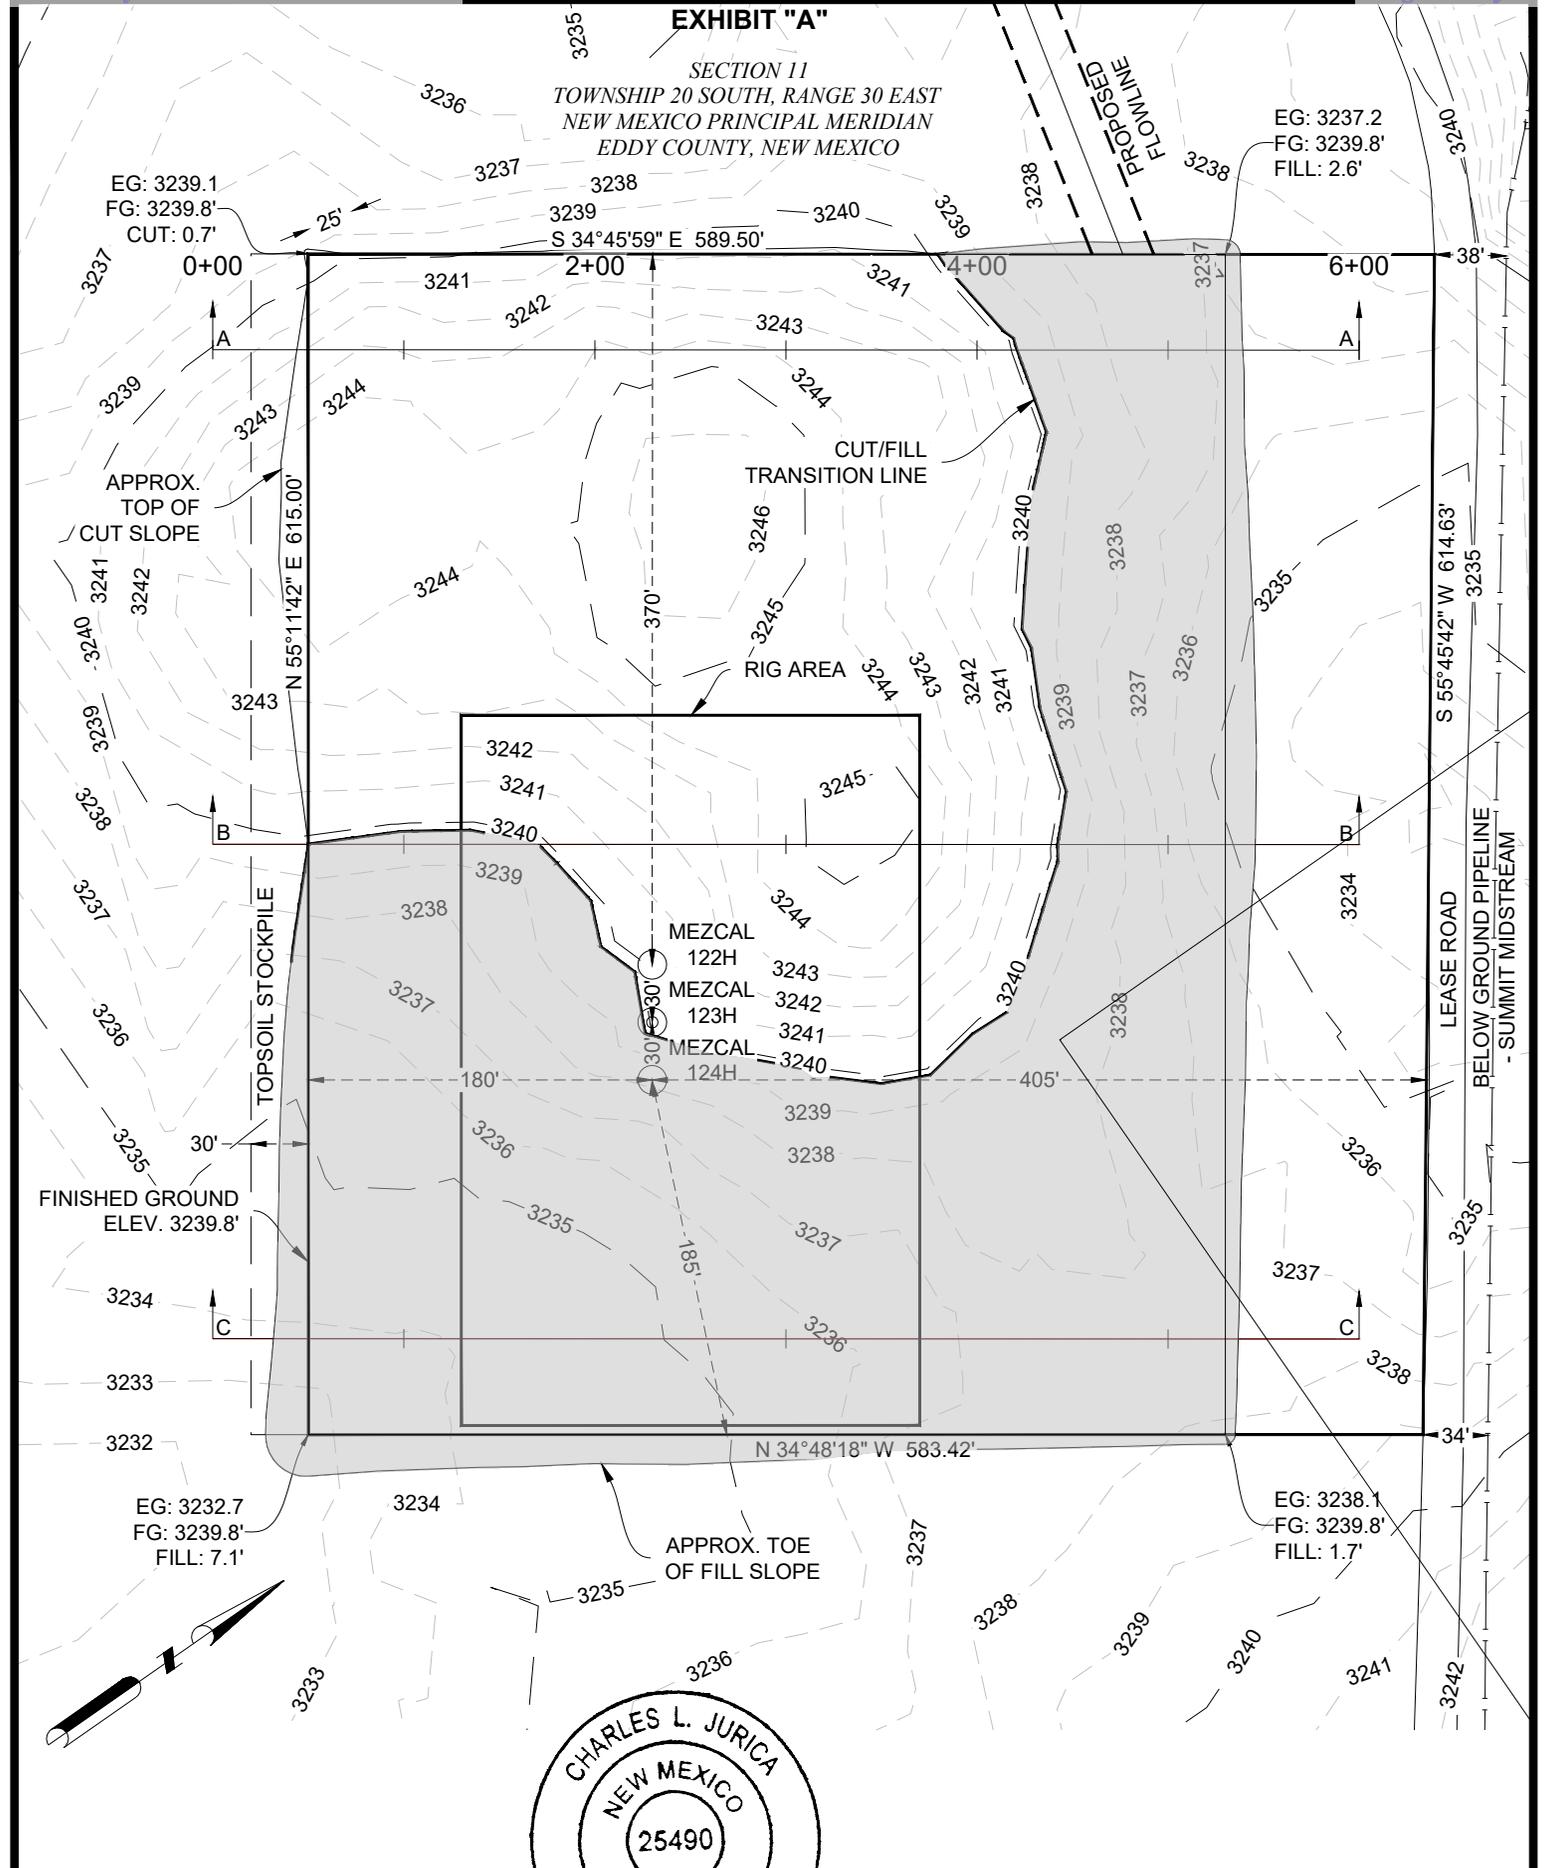

CHARLES JURICA, A NEW MEXICO PROFESSIONAL LAND SURVEYOR, DO HEREBY CERTIFY THAT I CONDUCTED AND AM RESPONSIBLE FOR THIS SURVEY, THAT THIS SURVEY IS TRUE AND CORRECT TO THE BEST OF MY KNOWLEDGE AND BELIEF, AND THAT THIS SURVEY AND PLAN MEET THE MINIMUM STANDARDS FOR SURVEYING IN NEW MEXICO.

*Charles Jurica*  
 CHARLES JURICA NEW MEXICO PS #25490 01/23/2023  
 DATE

- NOTES:
1. BEARINGS, DISTANCES, AREA AND COORDINATES SHOWN HEREON ARE CORRELATED TO THE NEW MEXICO COORDINATE SYSTEM OF 1983, NEW MEXICO EAST ZONE (3001). ALL BEARINGS AND DISTANCES SHOWN ARE GRID.
  2. LATITUDE & LONGITUDE ARE NAD 83 DECIMAL GEOGRAPHIC.
  3. THIS SURVEY WAS PERFORMED WITHOUT THE BENEFIT OF A TITLE REPORT AND THE REVIEW OF THE ABSTRACT OF TITLE. THERE MAY BE EASEMENTS AND/OR COVENANTS AFFECTING THIS PROPERTY NOT SHOWN HEREON. LOCATION OF ALL IMPROVEMENTS WAS BEYOND COMMISSIONED SCOPE OF THIS PROJECT AND HAS BEEN SPECIFICALLY OMITTED. VESTING DOCUMENTS NOT FURNISHED FOR THIS SURVEY.

#	DATE	BY:	DESCRIPTION	CHK
2	1/23/23	JEB	REVISE LEASE ROAD	CJ
1	1/5/23	JEB	REVISE TOPSOIL STOCKPILE	CJ

PROJECT NO. 12404  
 TBPELS FIRM# 10194245  
 201 West Wall Street, Suite 325  
 Midland, TX 79701  
 (817) 529-1180 ~ Fax (817) 529-1181




**CENTENNIAL RESOURCES PRODUCTION, LLC**

**MEZCAL SOUTH WELL PAD  
 LOCATION LAYOUT AND CROSS SECTION**


SITUATED IN  
 SECTION 11, TOWNSHIP 20 SOUTH, RANGE 30 EAST  
 NEW MEXICO PRINCIPAL MERIDIAN  
 EDDY COUNTY, NEW MEXICO

DRAWN BY: RG	DATE: 12/09/22	DWG. NO. 12404 MEZCAL PAD SOUTH TOPO REV 2	REV. 2
CHECKED BY: CJ	DATE: XX/XX/XX		
SCALE: 1"=100'	PAGE 1 OF 2		



SECTION A-A

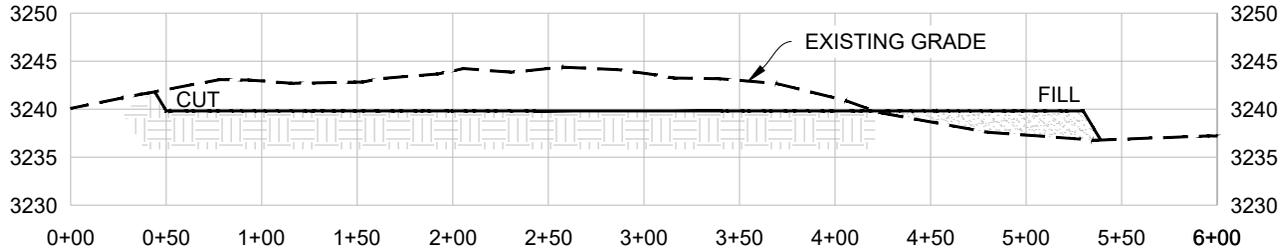

SECTION B-B

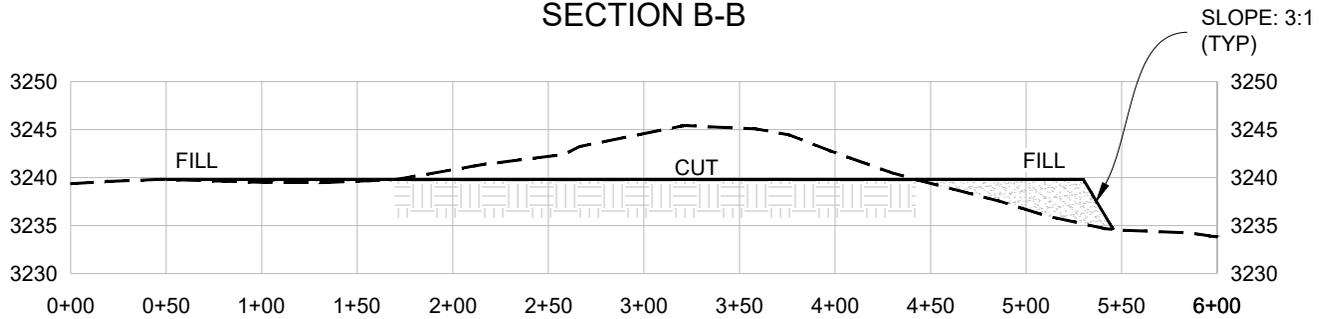


SECTION C-C

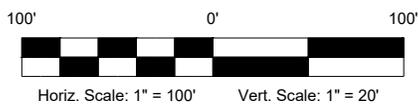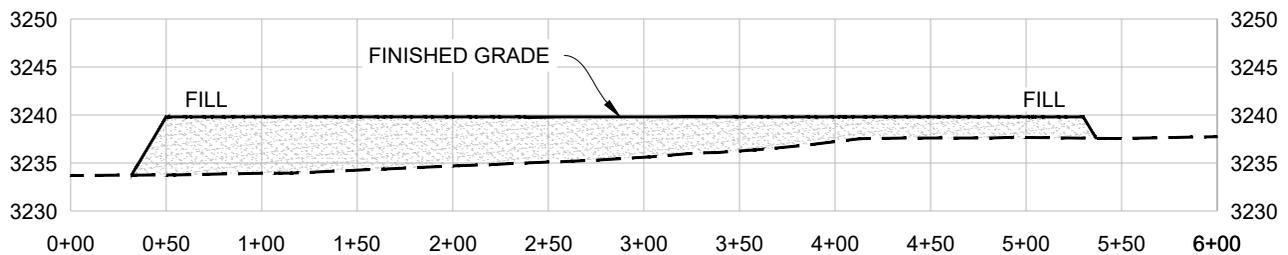

CUT FILL SUMMARY

SURFACE DISTURBANCE AREA	CUT VOLUME	FILL VOLUME	NET VOLUME
7.267 ACRES	17,491 CU. YD	17,491 CU. YD	0 CU. YD (CUT)

EARTHWORK QUANTITIES ARE ESTIMATED

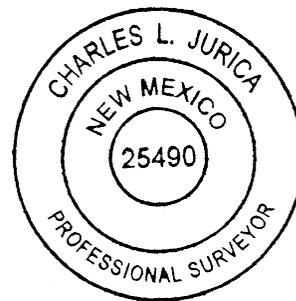

I, CHARLES JURICA, A NEW MEXICO PROFESSIONAL LAND SURVEYOR, DO HEREBY CERTIFY THAT I CONDUCTED AND AM RESPONSIBLE FOR THIS SURVEY, THAT THIS SURVEY IS TRUE AND CORRECT TO THE BEST OF MY KNOWLEDGE AND BELIEF, AND THAT THIS SURVEY AND PLAT MEET THE MINIMUM STANDARDS FOR SURVEYING IN NEW MEXICO.

CHARLES JURICA NEW MEXICO PS #25490 01/23/2023 DATE

NOTES:

- BEARINGS, DISTANCES, AREA AND COORDINATES SHOWN HEREON ARE CORRELATED TO THE NEW MEXICO COORDINATE SYSTEM OF 1983, NEW MEXICO EAST ZONE (3001). ALL BEARINGS AND DISTANCES SHOWN ARE GRID.
- LATITUDE & LONGITUDE ARE NAD 83 DECIMAL GEOGRAPHIC.
- THIS SURVEY WAS PERFORMED WITHOUT THE BENEFIT OF A TITLE REPORT AND THE REVIEW OF THE ABSTRACT OF TITLE. THERE MAY BE EASEMENTS AND/OR COVENANTS AFFECTING THIS PROPERTY NOT SHOWN HEREON. LOCATION OF ALL IMPROVEMENTS WAS BEYOND COMMISSIONED SCOPE OF THIS PROJECT AND HAS BEEN SPECIFICALLY OMITTED. VESTING DOCUMENTS NOT FURNISHED FOR THIS SURVEY.

#	DATE	BY:	DESCRIPTION	CHK
2	1/23/23	JEB	REVISE LEASE ROAD	CJ
1	1/5/23	JEB	REVISE TOPSOIL STOCKPILE	CJ

PROJECT NO. 12404



TBPELS FIRM# 10194245  
201 West Wall Street, Suite 325  
Midland, TX 79701  
(817) 529-1180 ~ Fax (817) 529-1181

CENTENNIAL RESOURCES PRODUCTION, LLC

MEZCAL SOUTH WELL PAD  
LOCATION LAYOUT AND CROSS SECTION

SITUATED IN

SECTION 11, TOWNSHIP 20 SOUTH, RANGE 30 EAST  
NEW MEXICO PRINCIPAL MERIDIAN  
EDDY COUNTY, NEW MEXICO


DRAWN BY: RG	DATE: 12/09/22	DWG. NO. 12404 MEZCAL PAD SOUTH TOPO REV 2	REV. 2
CHECKED BY: CJ	DATE: XX/XX/XX		
SCALE: 1"=100'	PAGE 2 OF 2		

# CENTENNIAL RESOURCES PRODUCTION

## Proposed Mezcal 10 Fed Com Plan of Development Map

Section 11, T20S R30E  
Hackberry Lake,  
Eddy County, New Mexico

-  Proposed Road
-  Proposed Flowline
-  Proposed Well Pad
-  State Trust Surface
-  BLM Surface
-  Private Surface

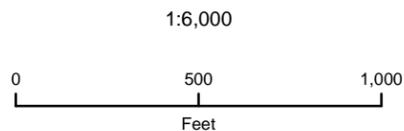

NAD 1983 New Mexico State Plane East  
FIPS 3001 Feet



Prepared by Permits West, Inc., January 26, 2023  
for Centennial Resources Production, LLC



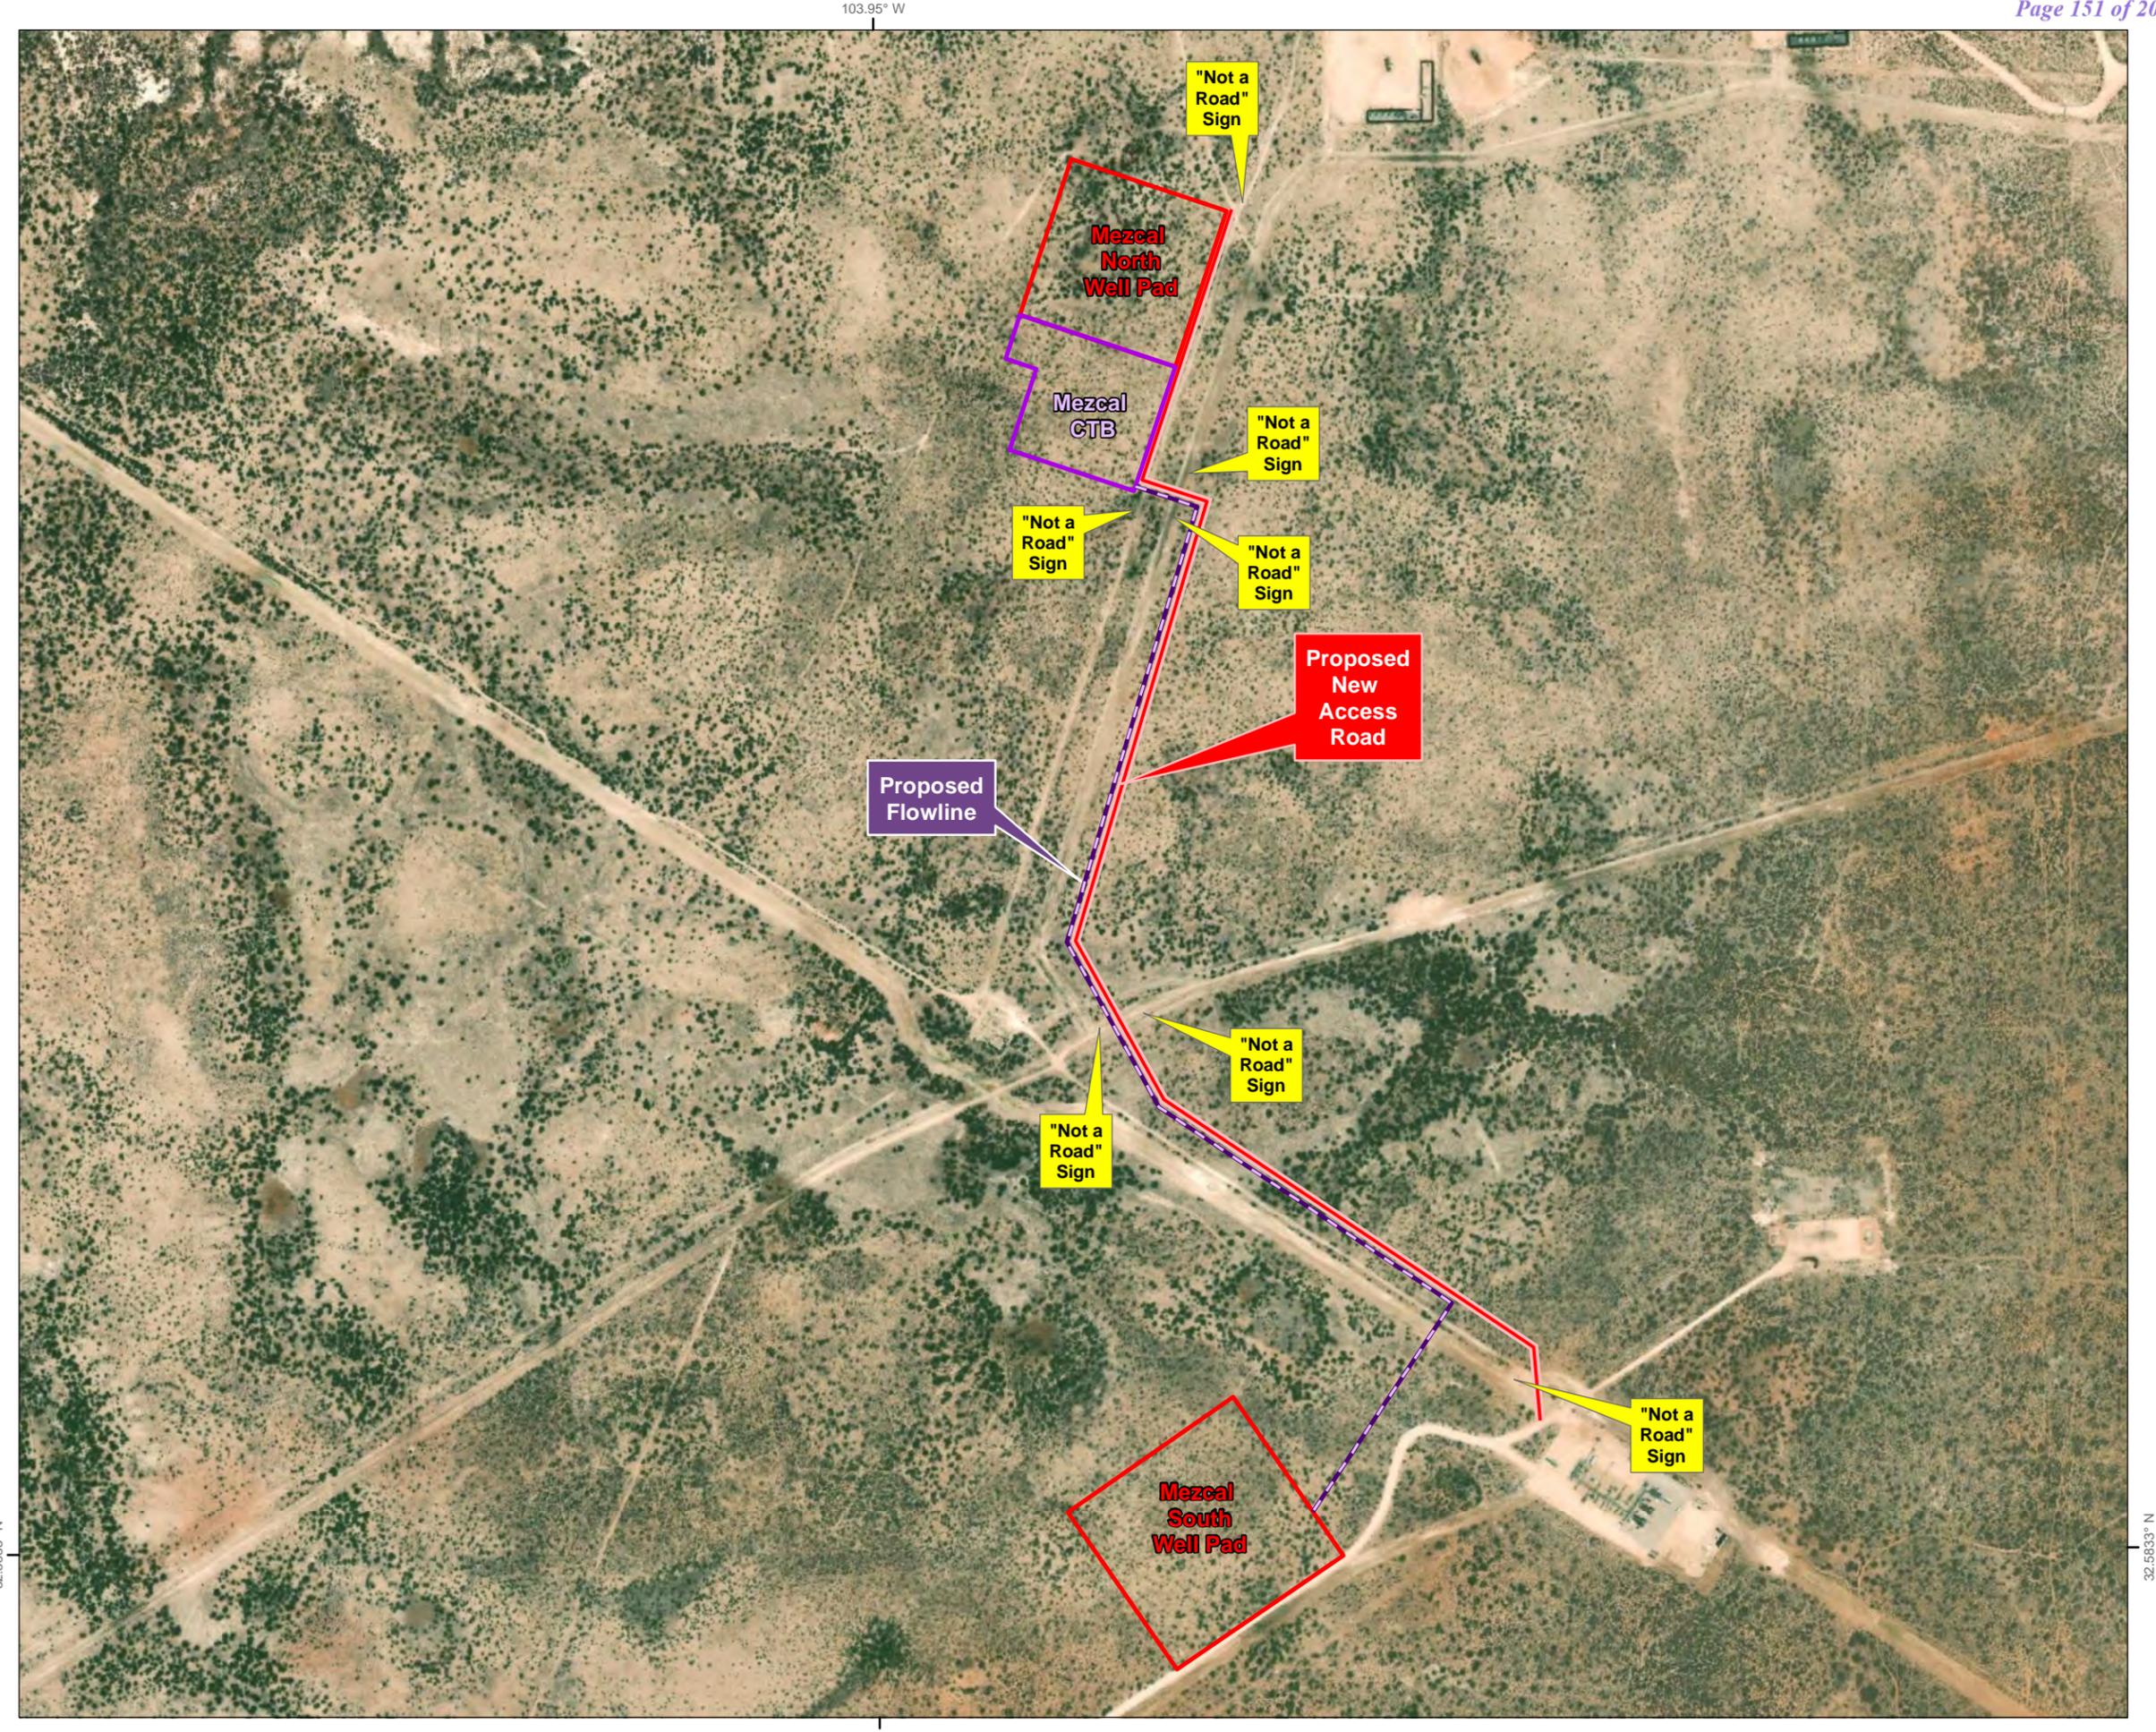


EXHIBIT "A"

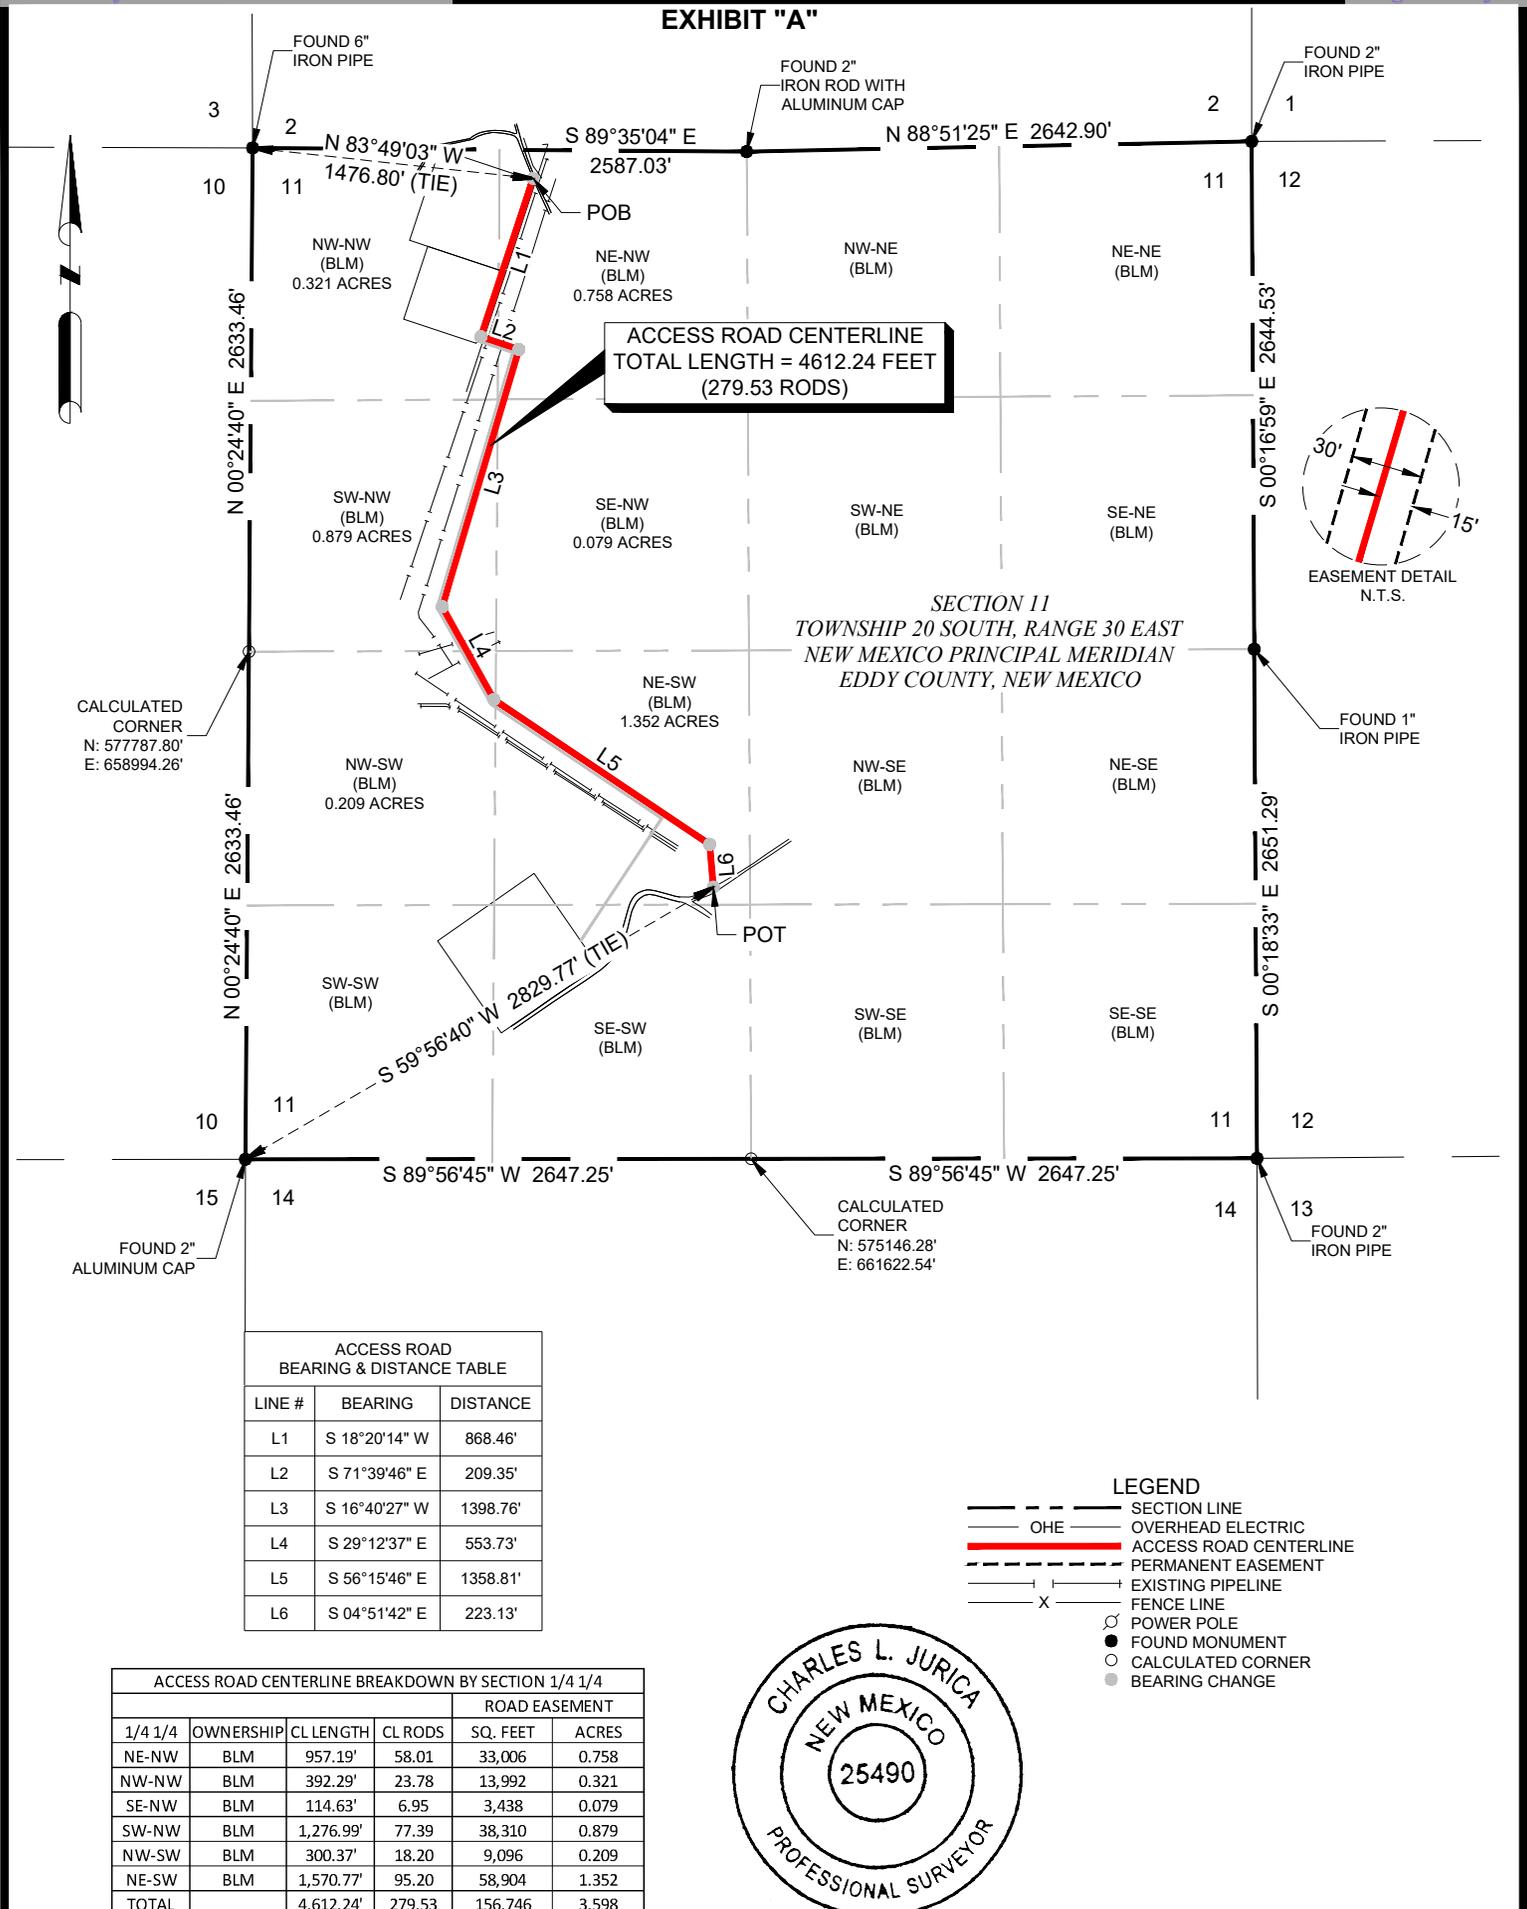

**ACCESS ROAD CENTERLINE  
TOTAL LENGTH = 4612.24 FEET  
(279.53 RODS)**

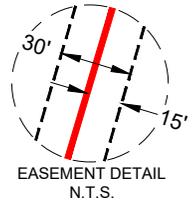

LINE #	BEARING	DISTANCE
L1	S 18°20'14" W	868.46'
L2	S 71°39'46" E	209.35'
L3	S 16°40'27" W	1398.76'
L4	S 29°12'37" E	553.73'
L5	S 56°15'46" E	1358.81'
L6	S 04°51'42" E	223.13'

1/4 1/4	OWNERSHIP	CL LENGTH	CL RODS	SQ. FEET	ACRES
NE-NW	BLM	957.19'	58.01	33,006	0.758
NW-NW	BLM	392.29'	23.78	13,992	0.321
SE-NW	BLM	114.63'	6.95	3,438	0.079
SW-NW	BLM	1,276.99'	77.39	38,310	0.879
NW-SW	BLM	300.37'	18.20	9,096	0.209
NE-SW	BLM	1,570.77'	95.20	58,904	1.352
TOTAL		4,612.24'	279.53	156,746	3.598

- LEGEND**
- SECTION LINE
  - OHE --- OVERHEAD ELECTRIC
  - ACCESS ROAD CENTERLINE
  - PERMANENT EASEMENT
  - EXISTING PIPELINE
  - FENCE LINE
  - X --- POWER POLE
  - FOUND MONUMENT
  - CALCULATED CORNER
  - BEARING CHANGE



I, CHARLES JURICA, A NEW MEXICO PROFESSIONAL LAND SURVEYOR, DO HEREBY CERTIFY THAT I CONDUCTED AND AM RESPONSIBLE FOR THIS SURVEY, THAT THIS SURVEY IS TRUE AND CORRECT TO THE BEST OF MY KNOWLEDGE AND BELIEF, AND THAT THIS SURVEY AND PLAT MEET THE MINIMUM STANDARDS FOR SURVEYING IN NEW MEXICO.

*Charles Jurica* 02/16/2023  
 CHARLES JURICA NEW MEXICO PS #25490 DATE

- NOTES:**
- BEARINGS, DISTANCES, AREA AND COORDINATES SHOWN HEREON ARE CORRELATED TO THE NEW MEXICO STATE PLANE COORDINATE SYSTEM OF 1983, EAST ZONE, AS DETERMINED BY GPS OPUS OBSERVATIONS. ALL BEARINGS AND DISTANCES SHOWN ARE GRID.
  - LATITUDE & LONGITUDE ARE NAD 83 DECIMAL GEOGRAPHIC.
  - THIS SURVEY WAS PERFORMED WITHOUT THE BENEFIT OF A TITLE REPORT AND THE REVIEW OF THE ABSTRACT OF TITLE. THERE MAY BE EASEMENTS AND/OR COVENANTS EFFECTING THIS PROPERTY NOT SHOWN HEREON. LOCATION OF ALL IMPROVEMENTS WAS BEYOND COMMISSIONED SCOPE OF THIS PROJECT AND HAS BEEN SPECIFICALLY OMITTED. VESTING DOCUMENTS NOT FURNISHED FOR THIS SURVEY.

#	DATE	BY:	DESCRIPTION	CHK
2	02/15/23	JEB	CHANGE EASEMENT WIDTH	CJ
1	01/23/23	CPM	UPDATED ROUTE	CJ

PROJECT NO. 12405



TBPELS FIRM# 10194245  
 201 West Wall Street, Suite 325  
 Midland, TX 79701  
 (817) 529-1180 ~ Fax (817) 529-1181

**CENTENNIAL RESOURCES PRODUCTION, LLC**

**MEZCAL**  
**BUREAU OF LAND MANAGEMENT**  
**PROPOSED ACCESS ROADS**

SITUATED IN  
 SECTION 11  
 TOWNSHIP 20 SOUTH, RANGE 30 EAST  
 NEW MEXICO PRINCIPAL MERIDIAN  
 EDDY COUNTY, NEW MEXICO

DRAWN BY: JS	DATE: 09/20/2022	DWG. NO. 12405_01.00_MEZCAL	REV. 2
CHECKED BY: CJ	DATE: 09/20/2022	(11-20S-30E) LEASE	
SCALE: 1"=1000'	PAGE 1 OF 2	ROAD_REV2	


# Centennial Resources Production

## Proposed Mezcal 10 Fed Com Access Map

T18S R30E  
Hackberry Lake,  
Eddy County, New Mexico

-  Existing Access Road
-  State Trust Lands
-  BLM Lands
-  Private Lands



1:17,500

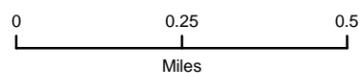

NAD 1983 New Mexico State Plane East  
FIPS 3001 Feet



Prepared by Permits West, Inc., January 26, 2022  
for Centennial Resource Production, LLC

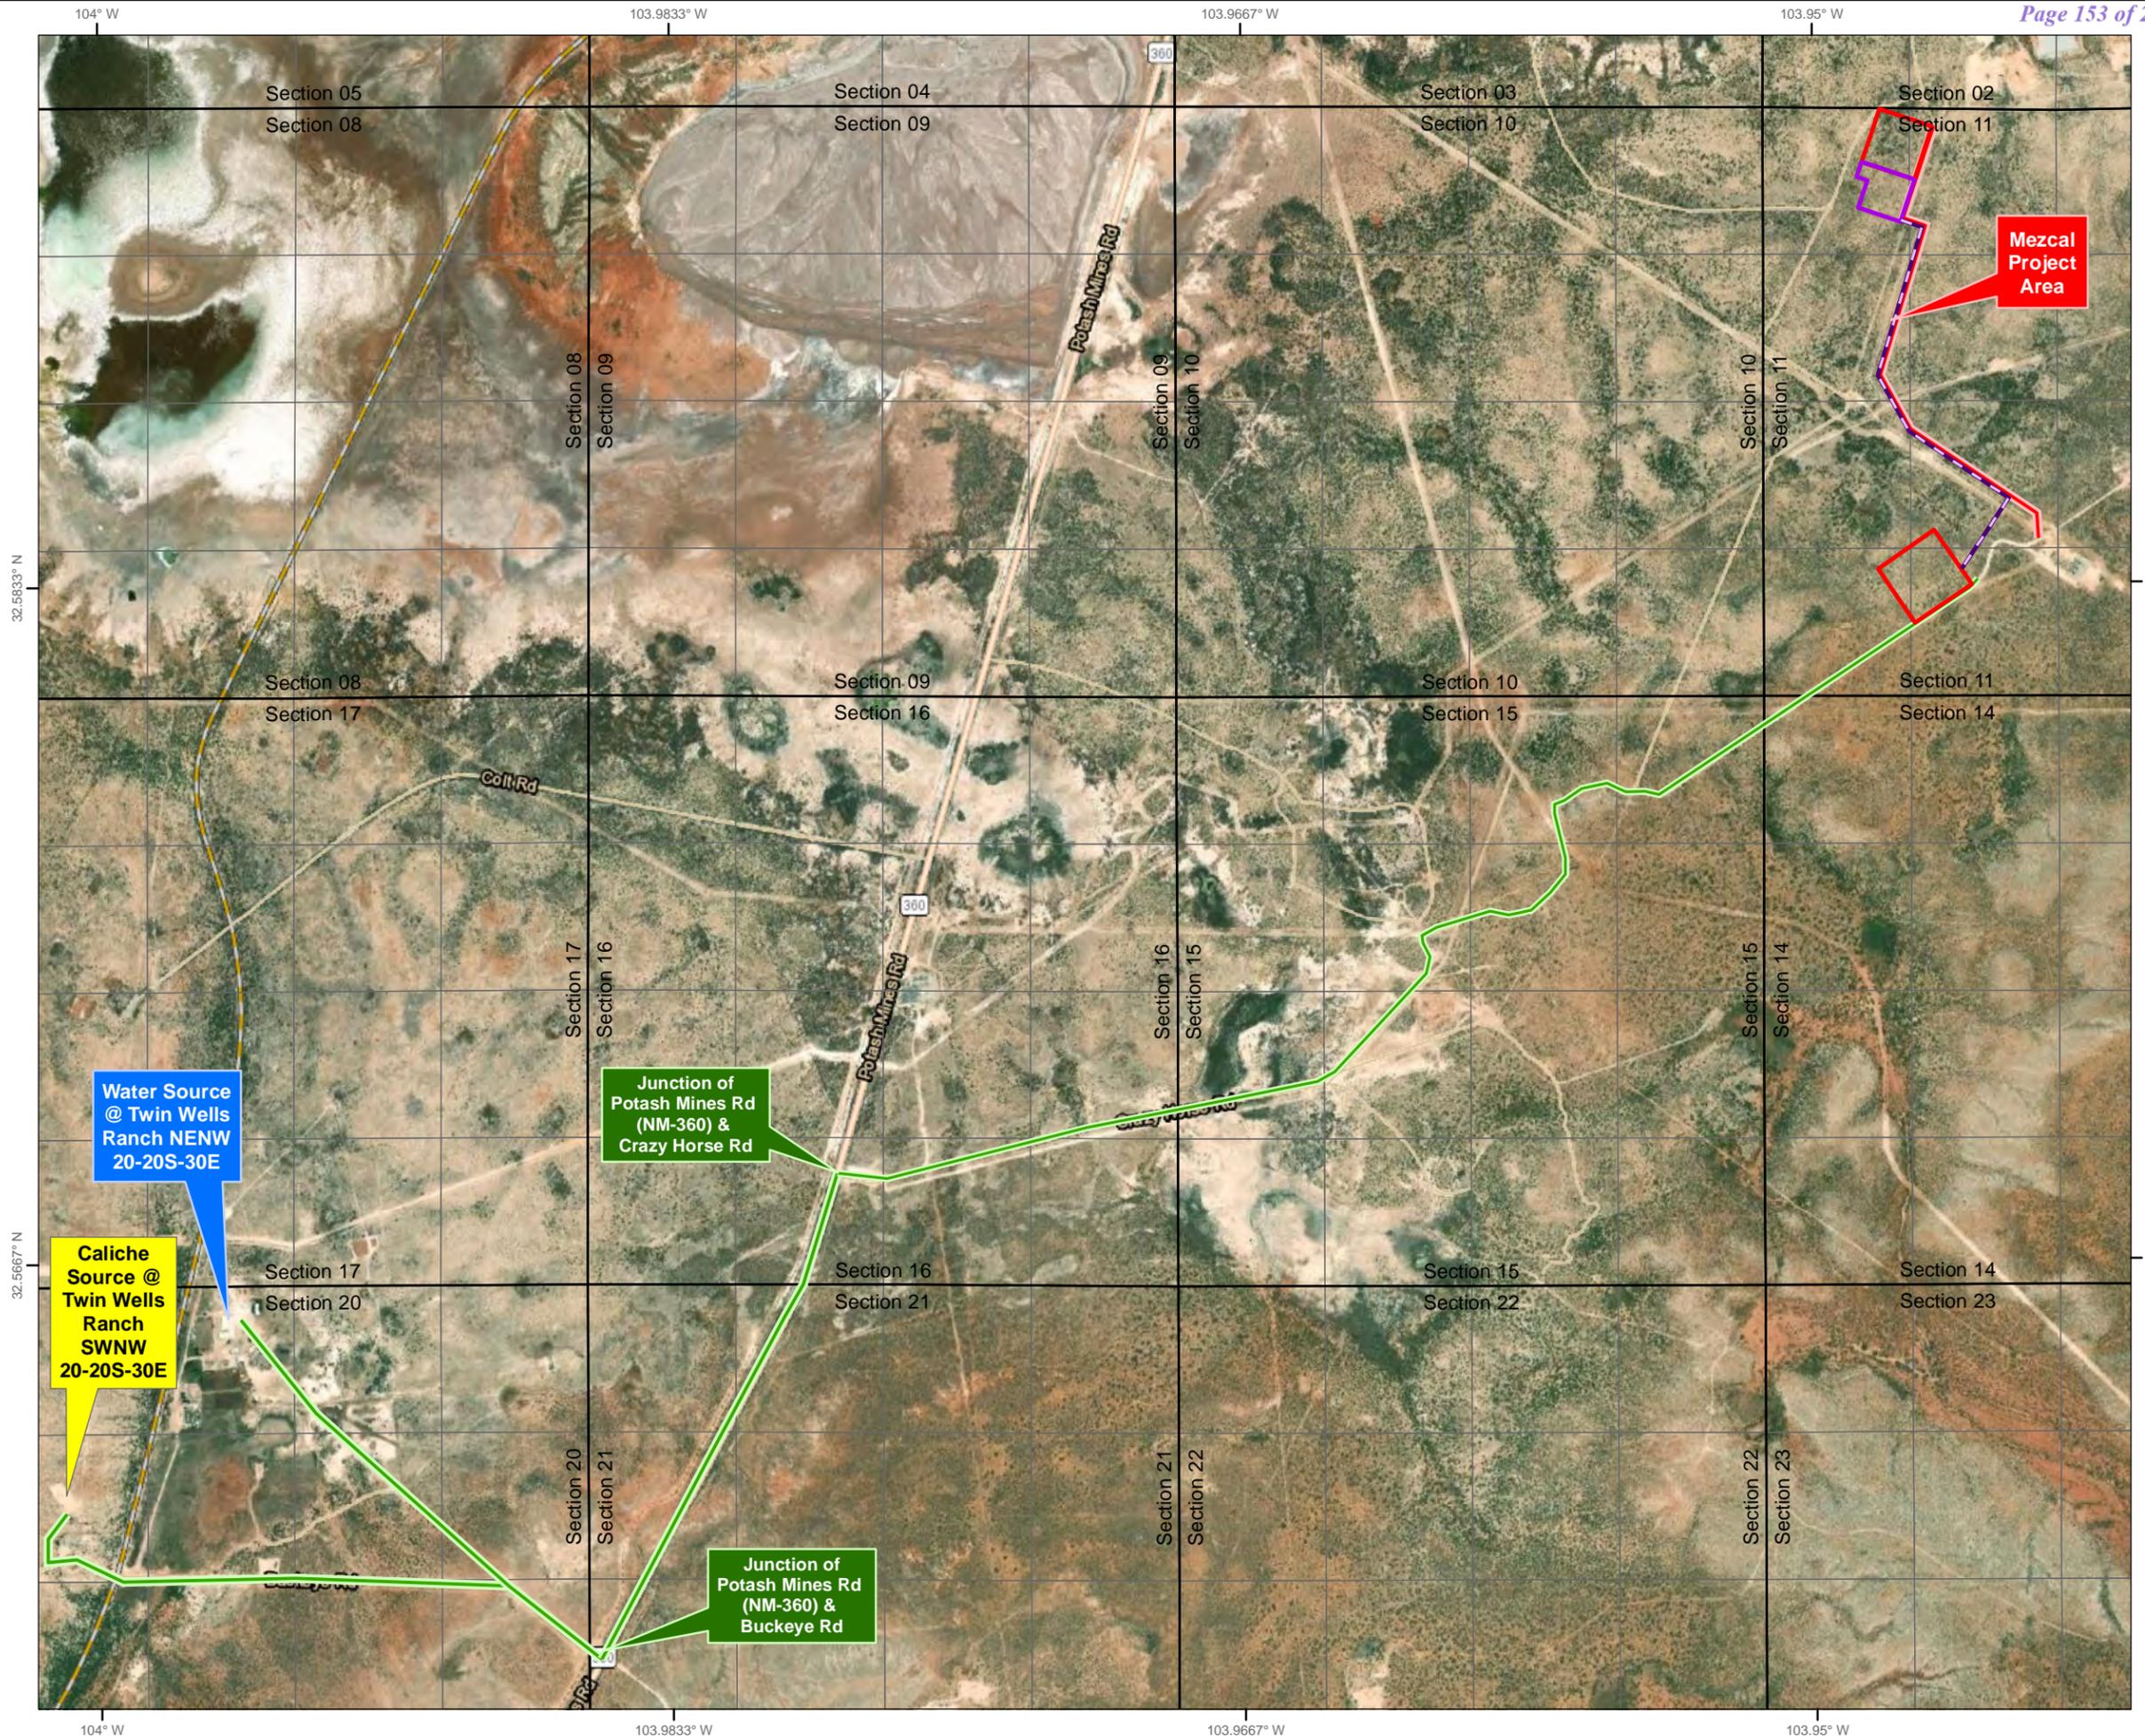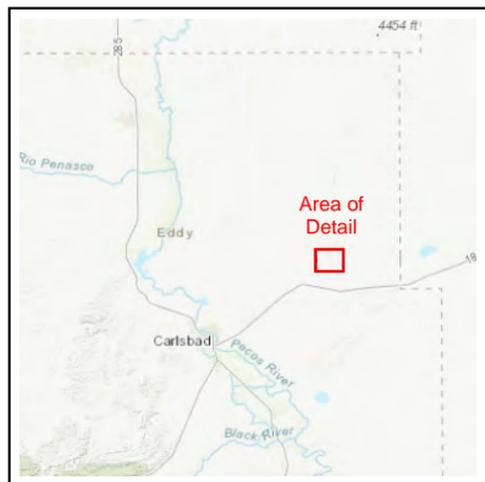


# Centennial Resources Production

## Proposed Mezcal 10 Fed Com Access Map

T18S R30E  
Hackberry Lake,  
Eddy County, New Mexico

-  Existing Access Road
-  State Trust Lands
-  BLM Lands
-  Private Lands


1:17,500

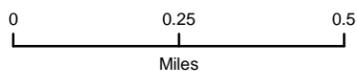

NAD 1983 New Mexico State Plane East  
FIPS 3001 Feet



Prepared by Permits West, Inc., January 26, 2022  
for Centennial Resource Production, LLC

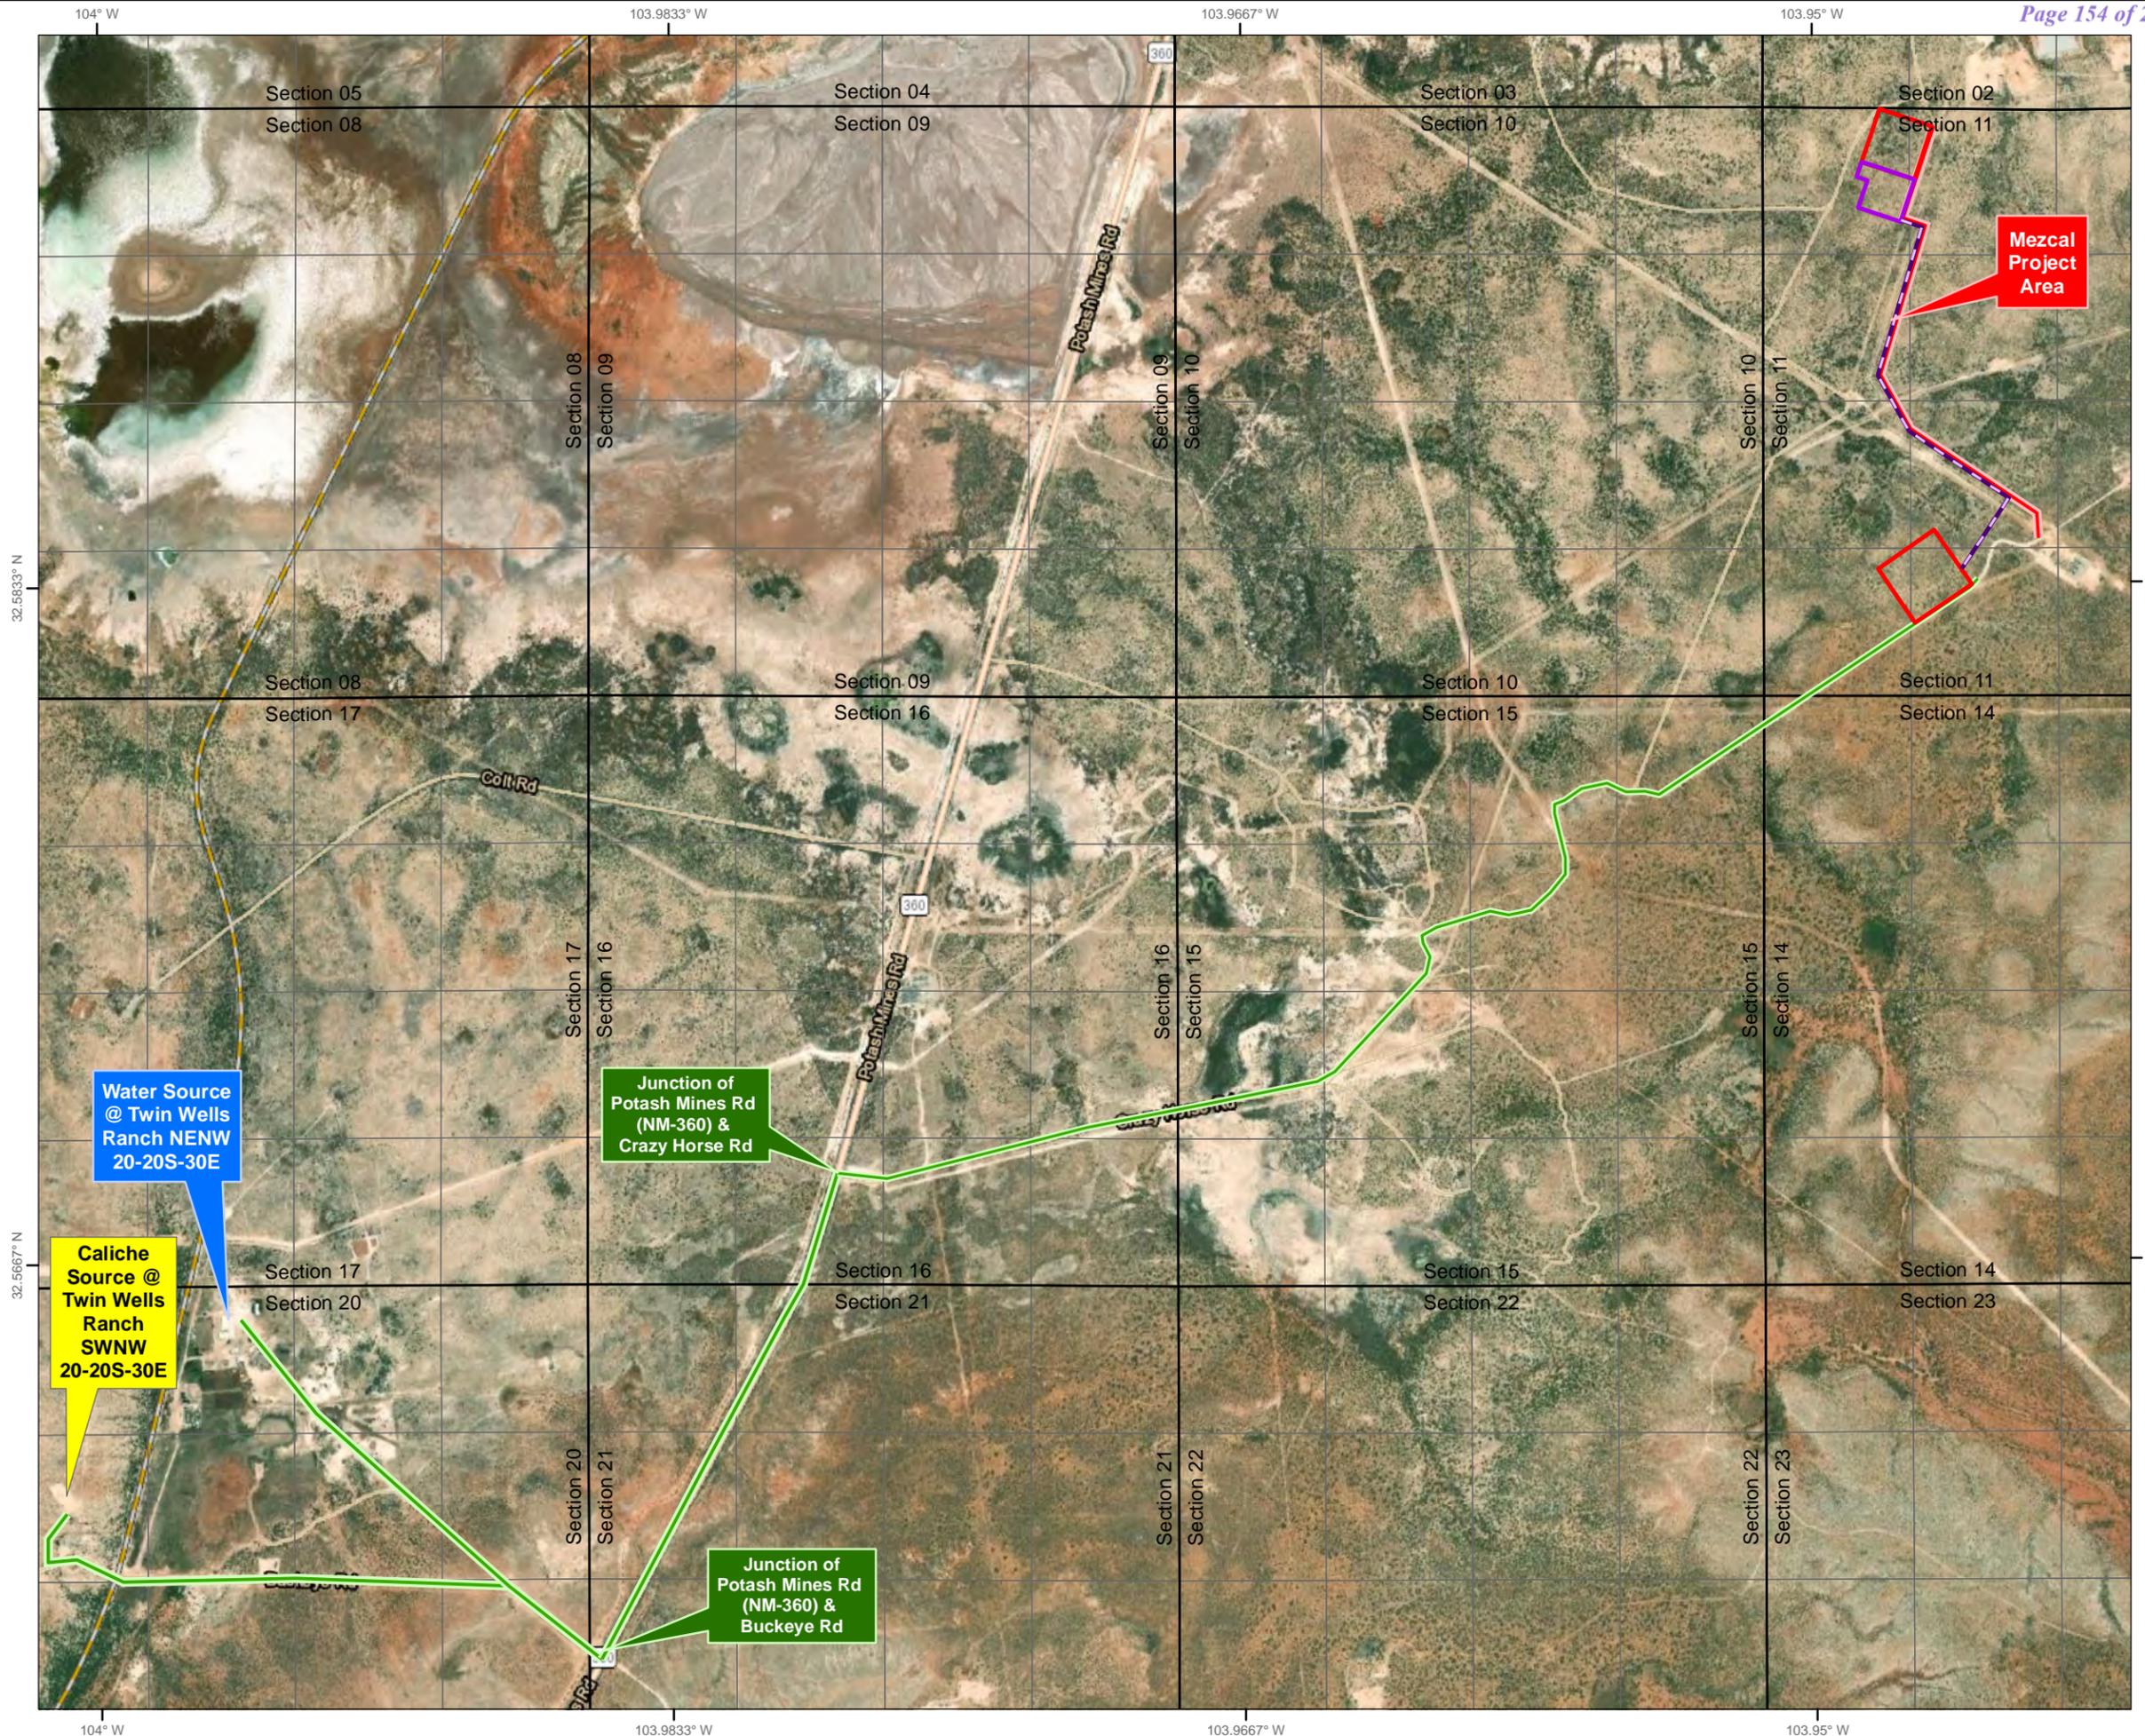




# CENTENNIAL RESOURCES PRODUCTION

## Proposed Mezcal 10 Fed Com Plan of Development Map

Section 11, T20S R30E  
Hackberry Lake,  
Eddy County, New Mexico

-  Proposed Road
-  Proposed Flowline
-  Proposed Well Pad
-  State Trust Surface
-  BLM Surface
-  Private Surface

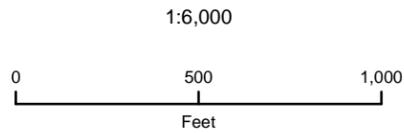

NAD 1983 New Mexico State Plane East  
FIPS 3001 Feet



Prepared by Permits West, Inc., January 26, 2023  
for Centennial Resources Production, LLC


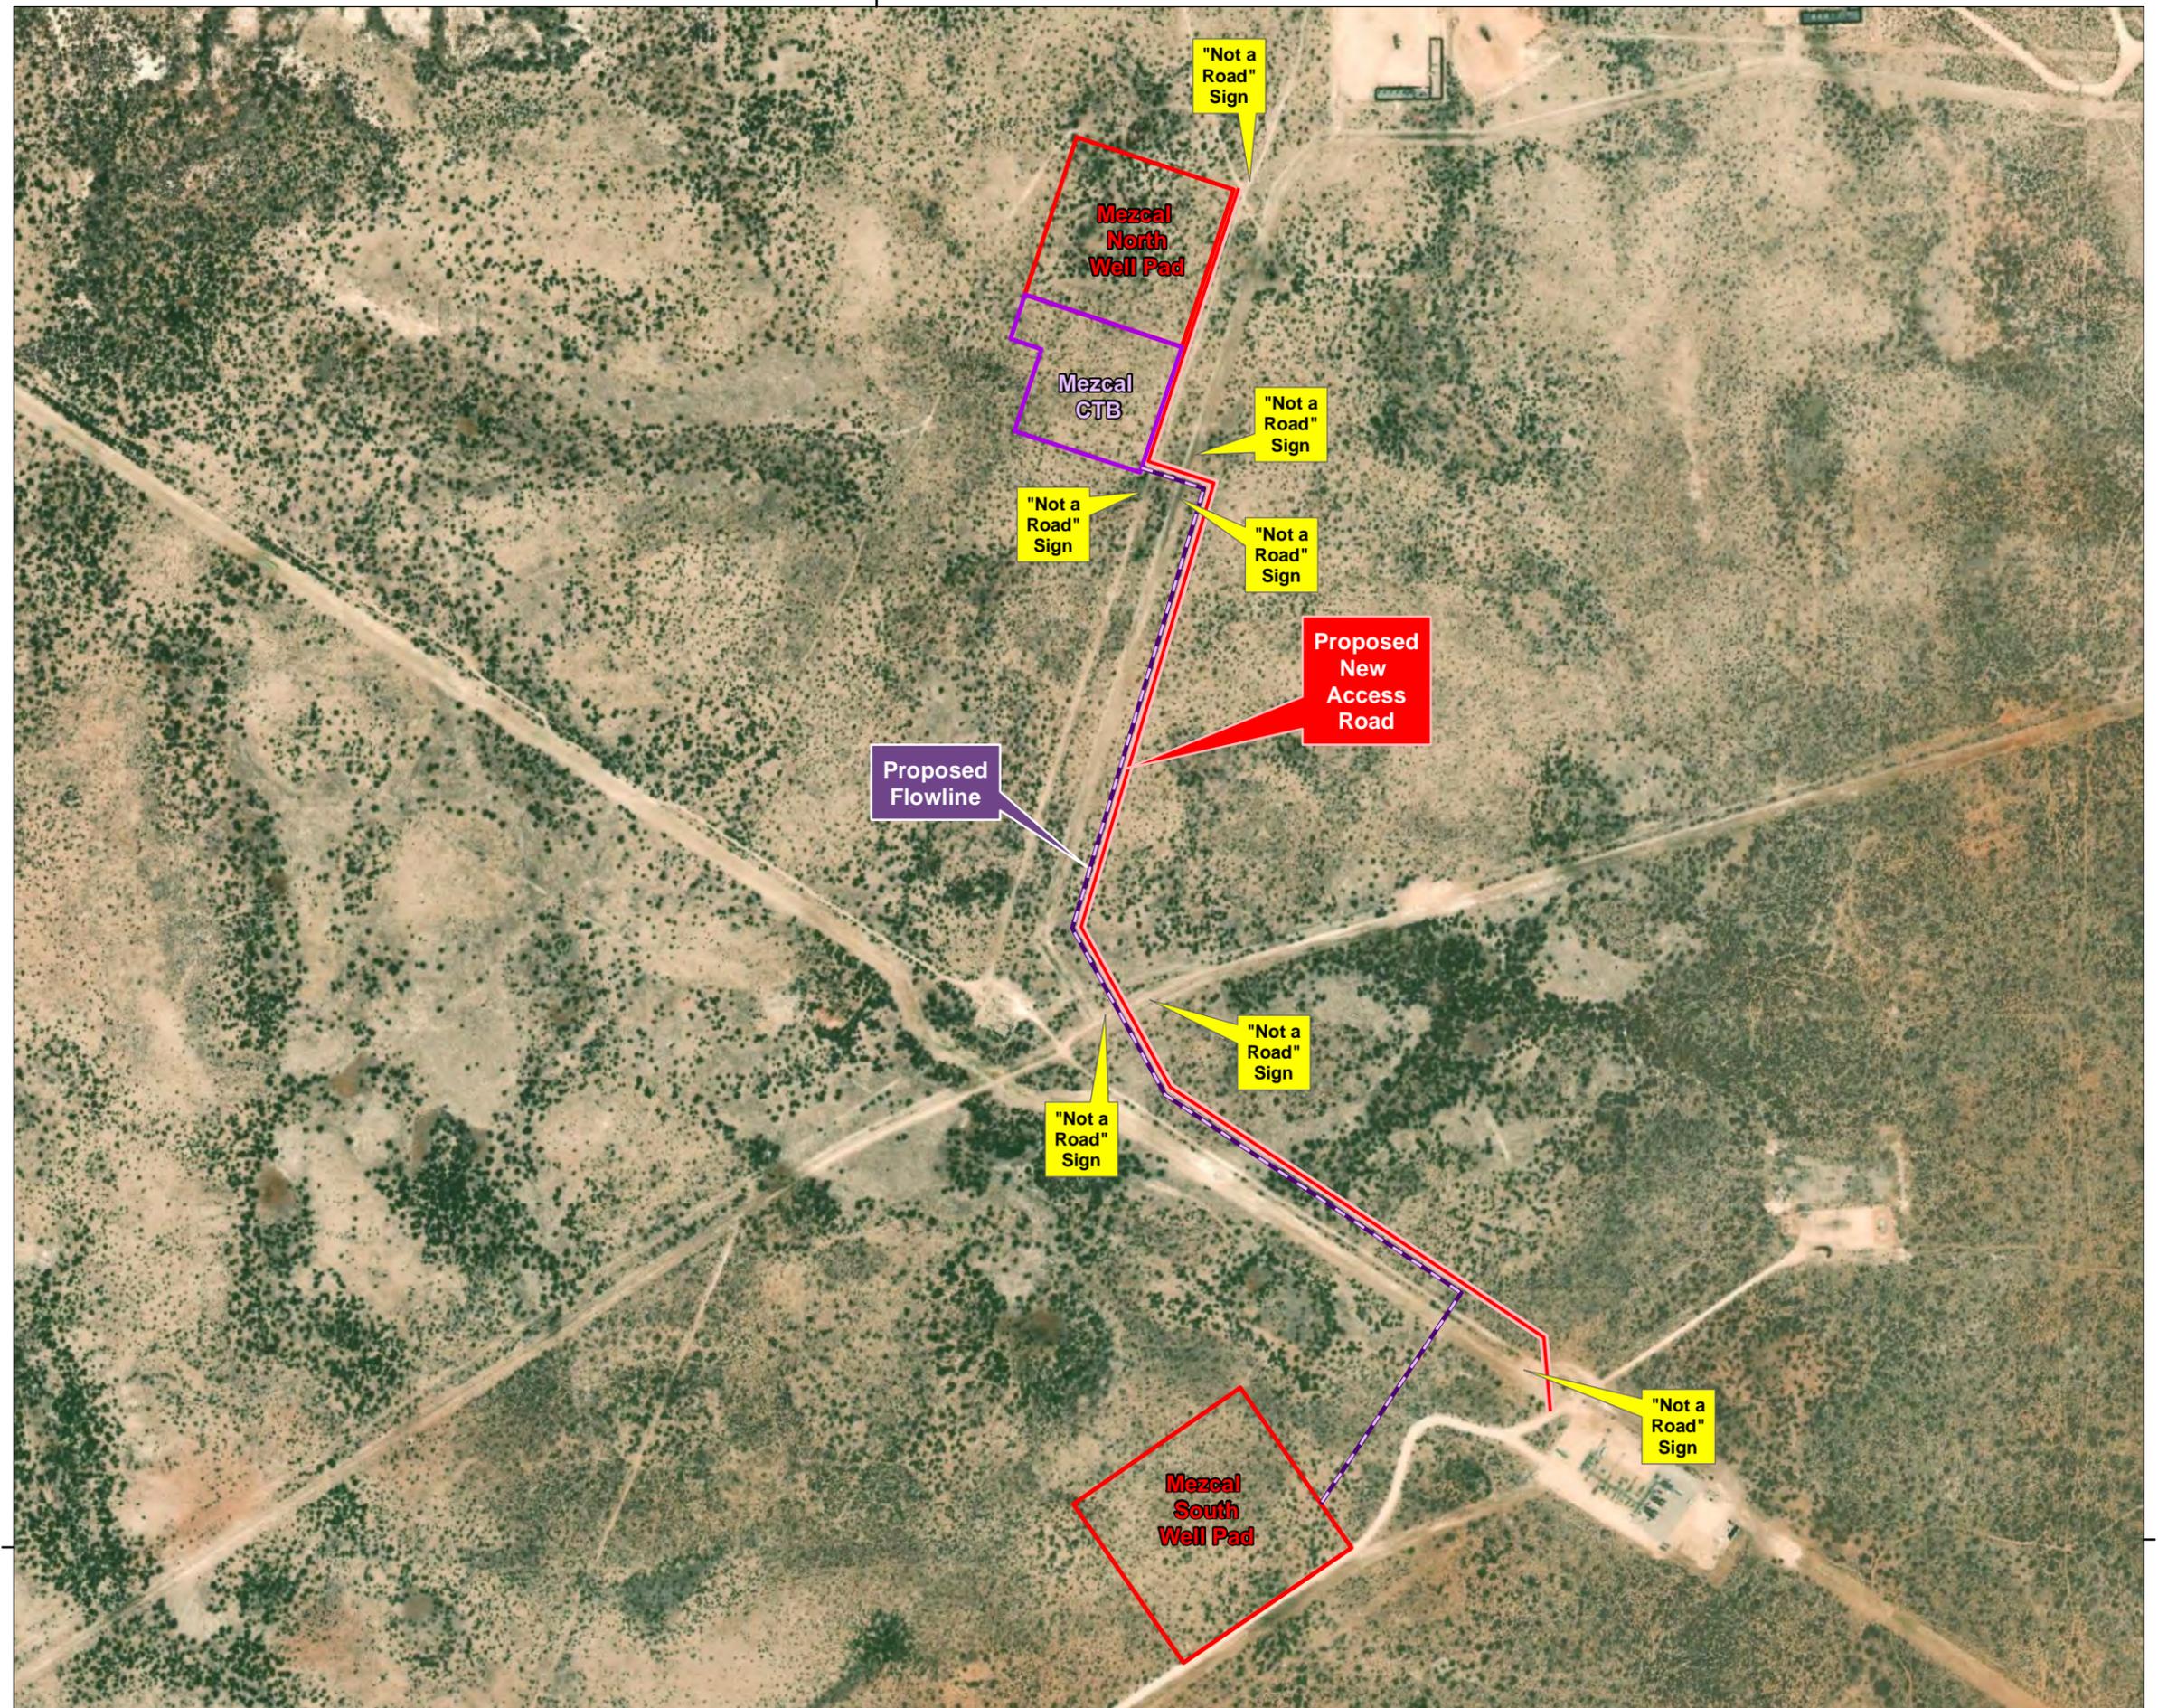


EXHIBIT "A"


SECTION 11  
TOWNSHIP 20 SOUTH, RANGE 30 EAST  
NEW MEXICO PRINCIPAL MERIDIAN  
EDDY COUNTY, NEW MEXICO

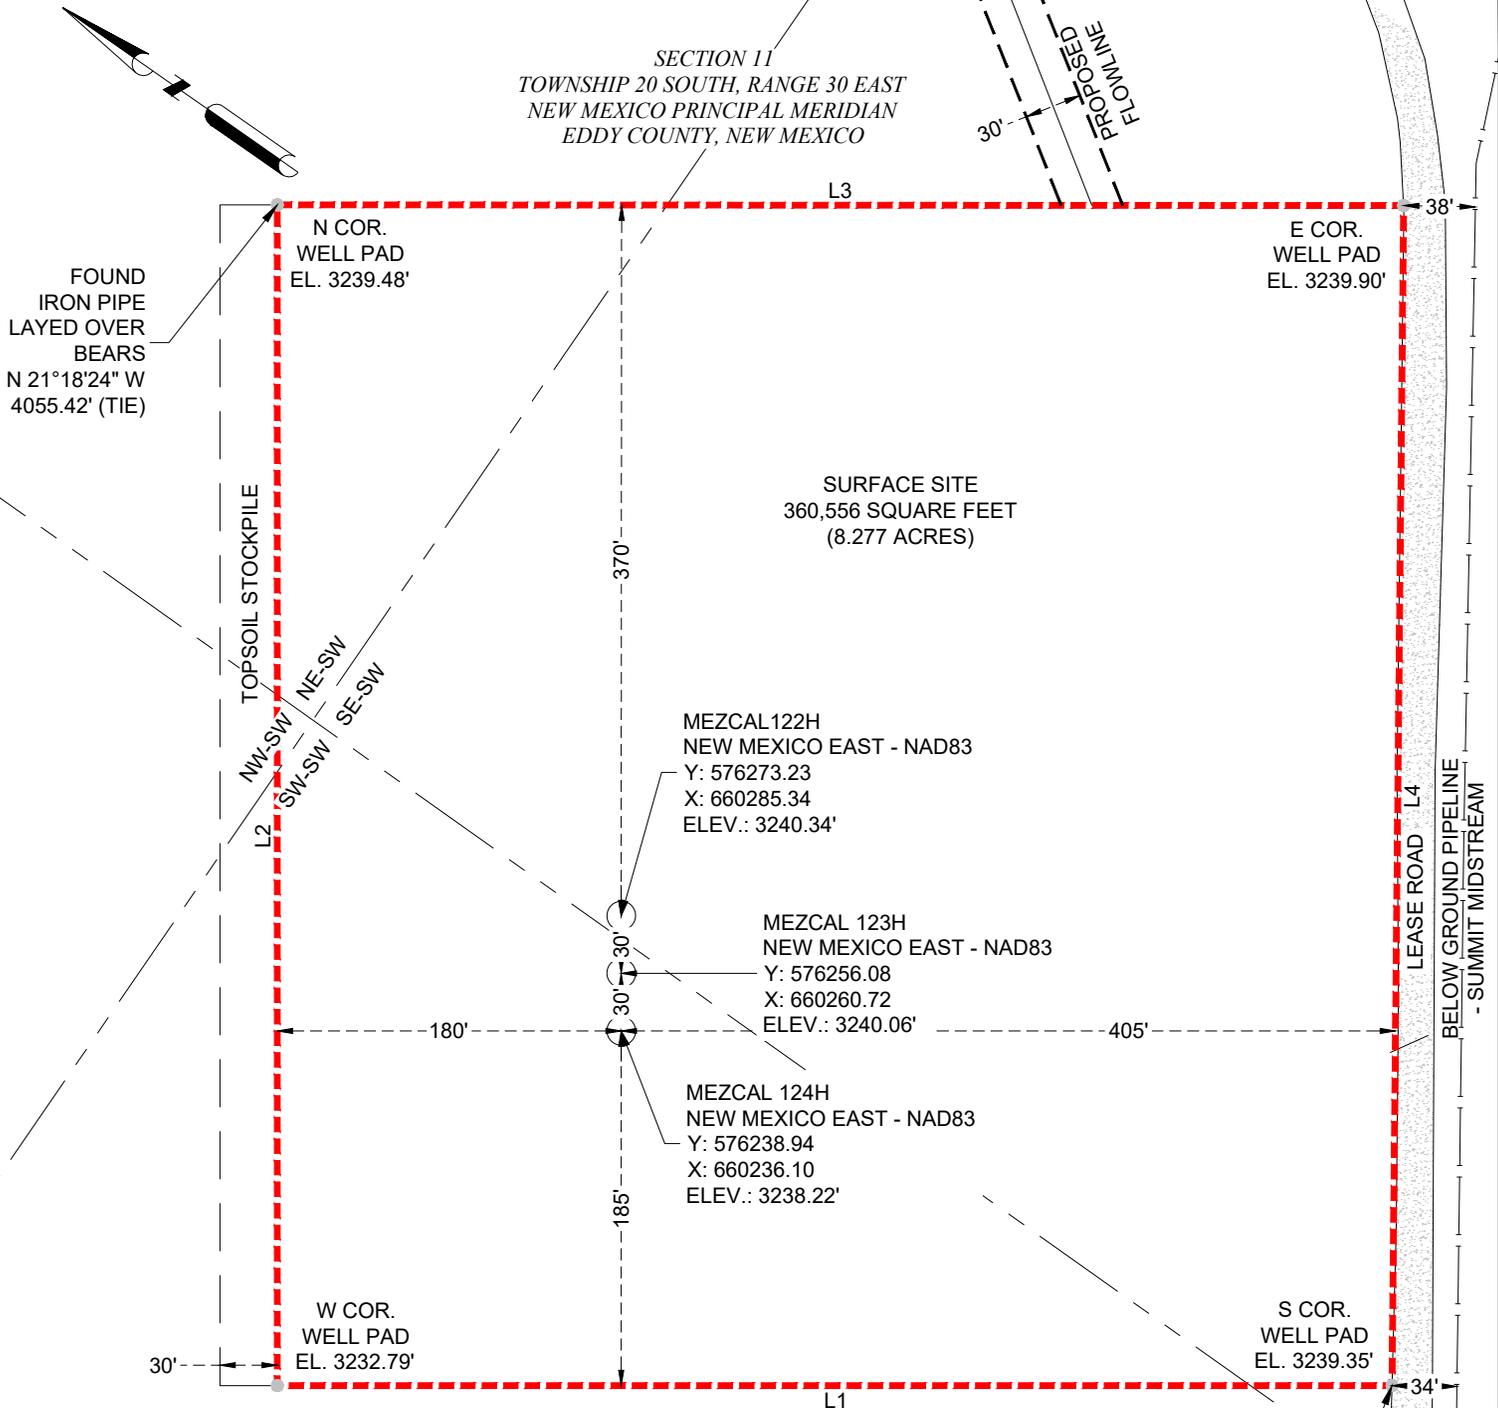

LINE #	BEARING	DISTANCE
L1	N 34°48'18" W	583.42'
L2	N 55°11'42" E	615.00'
L3	S 34°45'59" E	589.50'
L4	S 55°45'42" W	614.63'

1/4-1/4	OWNERSHIP	SQ. FT.	ACRES
NW-SW	BLM	251	0.006
NE-SW	BLM	28,480	0.654
SW-SW	BLM	91,381	2.098
SE-SW	BLM	240,444	5.520
TOTAL		360,556	8.277

PAD SITE IS LOCATED APPROXIMATELY 16.2 MILES  
SOUTHEAST OF LOCO HILLS, NEW MEXICO

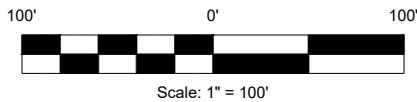

I HEREBY STATE THAT THIS SURVEY WAS  
PERFORMED UNDER MY DIRECT SUPERVISION.



*Charles Jurica*  
CHARLES JURICA NEW MEXICO PS #25490  
DATE 01/30/2023

NOTES:

- BEARINGS, DISTANCES, AREA AND COORDINATES SHOWN HEREON ARE CORRELATED TO THE NEW MEXICO COORDINATE SYSTEM OF 1983, NEW MEXICO EAST ZONE (3001). ALL BEARINGS AND DISTANCES SHOWN ARE GRID.
- LATITUDE & LONGITUDE ARE NAD 83 DECIMAL GEOGRAPHIC.
- THIS SURVEY WAS PERFORMED WITHOUT THE BENEFIT OF A TITLE REPORT AND THE REVIEW OF THE ABSTRACT OF TITLE. THERE MAY BE EASEMENTS AND/OR COVENANTS AFFECTING THIS PROPERTY NOT SHOWN HEREON. LOCATION OF ALL IMPROVEMENTS WAS BEYOND COMMISSIONED SCOPE OF THIS PROJECT AND HAS BEEN SPECIFICALLY OMITTED. VESTING DOCUMENTS NOT FURNISHED FOR THIS SURVEY.

#	DATE	BY:	DESCRIPTION	CHK
2	01/27/23	CPM	UPDATED OWNERSHIP	CJ
1	01/23/23	CPM	UPDATED SITE	CJ

PROJECT NO. 12404



TBPELS FIRM# 10194245  
201 West Wall Street, Suite 325  
Midland, TX 79701  
(817) 529-1180 ~ Fax (817) 529-1181


CENTENNIAL RESOURCES PRODUCTION, LLC

**MEZCAL SOUTH WELL PAD**  
**BUREAU OF LAND MANAGEMENT**  
PROPOSED SURFACE SITE

SITUATED IN  
SECTION 11, TOWNSHIP 20 SOUTH, RANGE 30 EAST  
NEW MEXICO PRINCIPAL MERIDIAN  
EDDY COUNTY, NEW MEXICO

DRAWN BY: NH	DATE: 12/09/22	DWG. NO. 12404 MEZCAL PAD SOUTH SURFACE SITE_REV 2	REV. 2
CHECKED BY: CJ	DATE: 12/09/22		
SCALE: 1"=100'	PAGE 1 OF 2		

EXHIBIT "A"

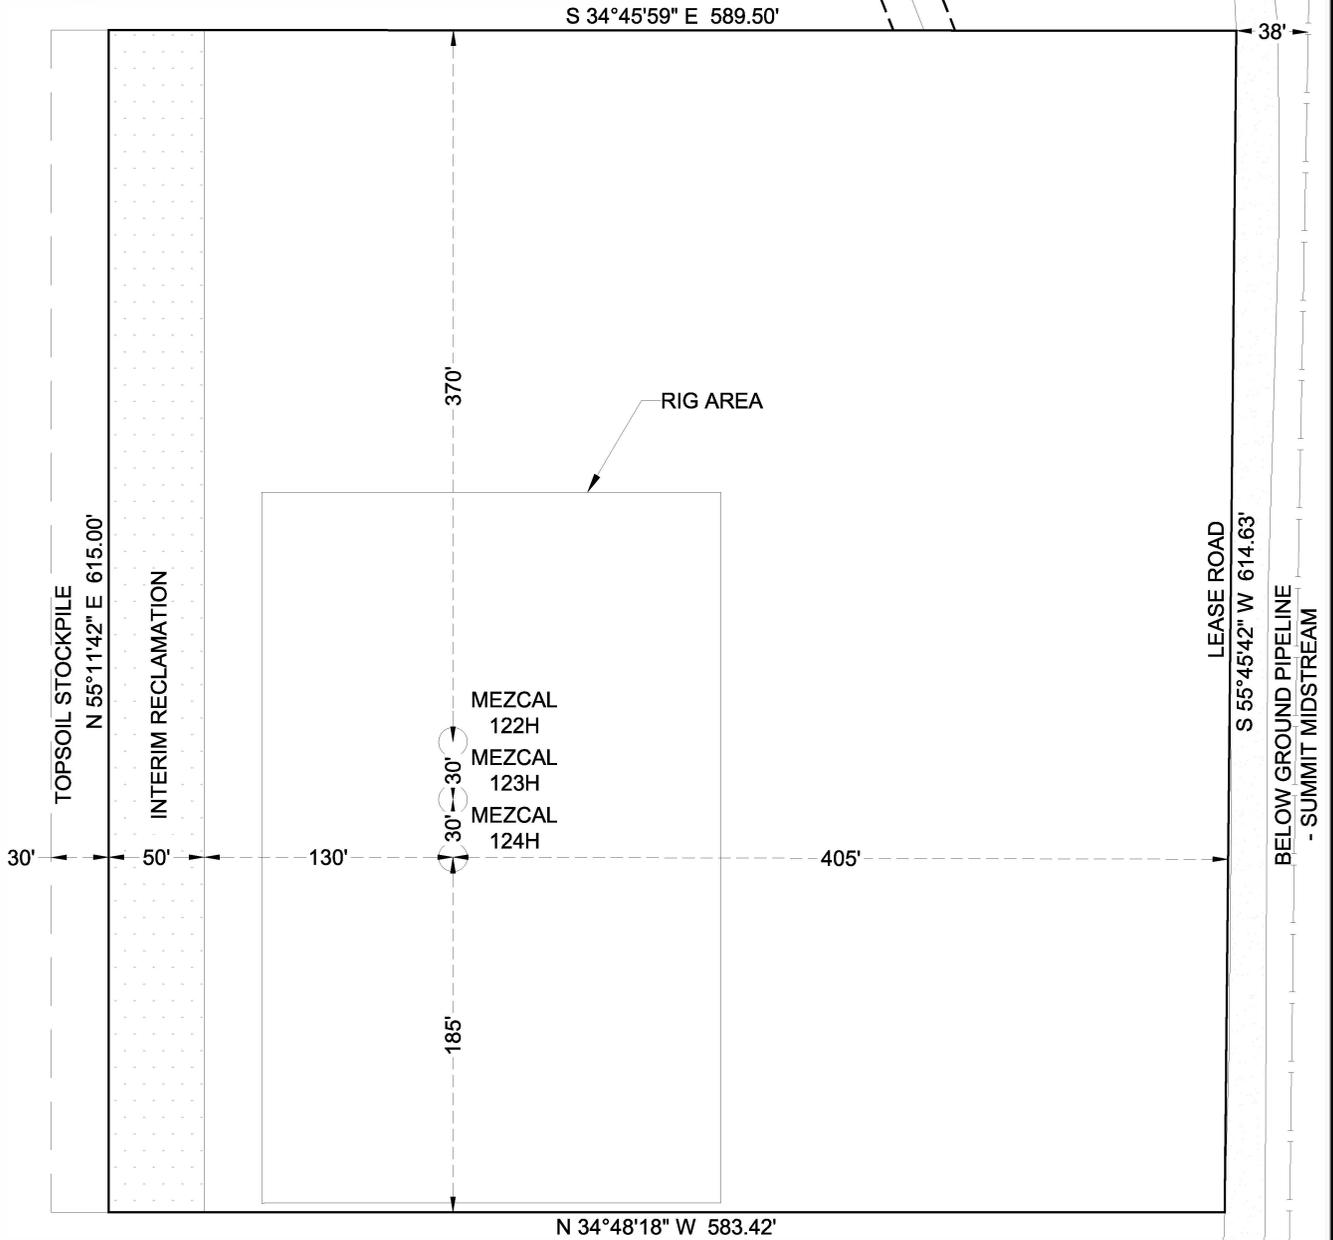

SECTION 11  
TOWNSHIP 20 SOUTH, RANGE 30 EAST  
NEW MEXICO PRINCIPAL MERIDIAN  
EDDY COUNTY, NEW MEXICO

LEGEND

RECLAIMED AREA

APPROXIMATE PRODUCTION PAD ACREAGE = 7.571 ACRES  
APPROXIMATE RECLAIMED AREA ACREAGE = 0.706 ACRES  
TOTAL ACREAGE = 8.277 ACRES

PAD SITE IS LOCATED APPROXIMATELY 16.2 MILES  
SOUTHEAST OF LOCO HILLS, NEW MEXICO



I HEREBY STATE THAT THIS SURVEY WAS  
PERFORMED UNDER MY DIRECT SUPERVISION.



*Charles Jurica*  
CHARLES JURICA NEW MEXICO PS #25490

01/23/2023  
DATE

NOTES:

1. BEARINGS, DISTANCES, AREA AND COORDINATES SHOWN HEREON ARE CORRELATED TO THE NEW MEXICO COORDINATE SYSTEM OF 1983, NEW MEXICO EAST ZONE (3001). ALL BEARINGS AND DISTANCES SHOWN ARE GRID.
2. LATITUDE & LONGITUDE ARE NAD 83 DECIMAL GEOGRAPHIC.
3. THIS SURVEY WAS PERFORMED WITHOUT THE BENEFIT OF A TITLE REPORT AND THE REVIEW OF THE ABSTRACT OF TITLE. THERE MAY BE EASEMENTS AND/OR COVENANTS AFFECTING THIS PROPERTY NOT SHOWN HEREON. LOCATION OF ALL IMPROVEMENTS WAS BEYOND COMMISSIONED SCOPE OF THIS PROJECT AND HAS BEEN SPECIFICALLY OMITTED. VESTING DOCUMENTS NOT FURNISHED FOR THIS SURVEY.

#	DATE	BY:	DESCRIPTION	CHK
2	01/23/23	CPM	UPDATED SITE	CJ
1	01/05/23	MAC	ADDED PAD DIMENSIONS/ CHANGED TOPSOIL WIDTH	CJ

PROJECT NO. 12404




TBPELS FIRM# 10194245  
201 West Wall Street, Suite 325  
Midland, TX 79701  
(817) 529-1180 ~ Fax (817) 529-1181

CENTENNIAL RESOURCES PRODUCTION, LLC

MEZCAL SOUTH WELL PAD  
RECLAMATION DIAGRAM

SITUATED IN  
SECTION 11, TOWNSHIP 20 SOUTH, RANGE 30 EAST  
NEW MEXICO PRINCIPAL MERIDIAN  
EDDY COUNTY, NEW MEXICO

DRAWN BY: NH	DATE: 12/08/22	DWG. NO. 12404 MEZCAL PAD SOUTH RECLAMATION DIAGRAM REV 2	REV. 2
CHECKED BY: CJ	DATE: 12/09/22		
SCALE: 1"=100'	PAGE 1 OF 1		

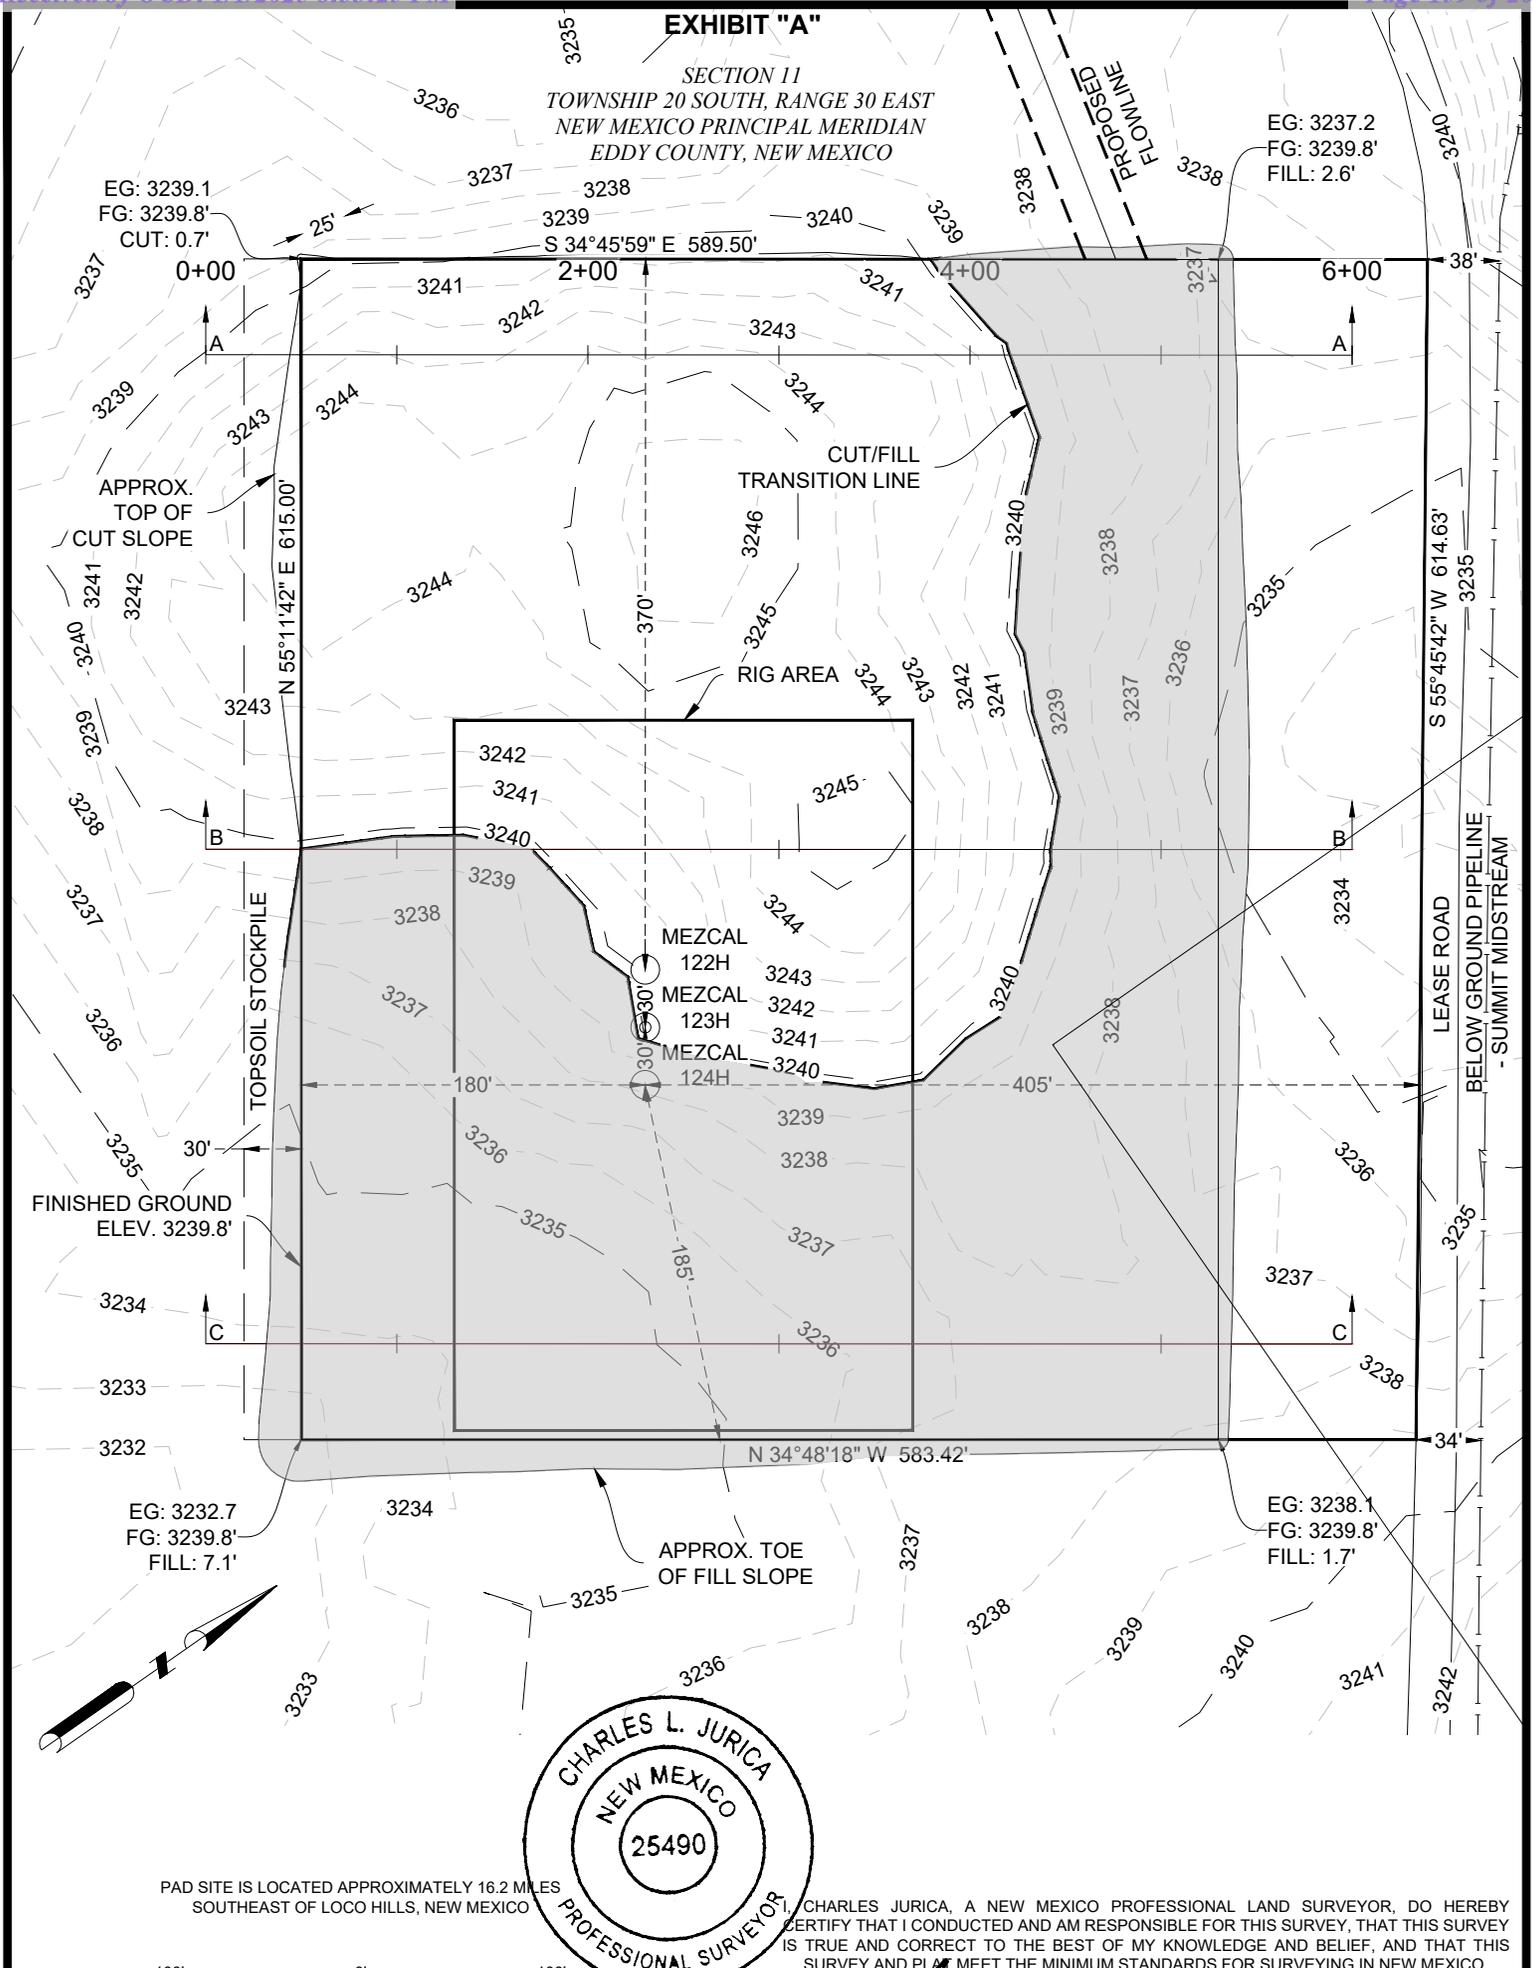

- NOTES:
1. BEARINGS, DISTANCES, AREA AND COORDINATES SHOWN HEREON ARE CORRELATED TO THE NEW MEXICO COORDINATE SYSTEM OF 1983, NEW MEXICO EAST ZONE (3001). ALL BEARINGS AND DISTANCES SHOWN ARE GRID.
  2. LATITUDE & LONGITUDE ARE NAD 83 DECIMAL GEOGRAPHIC.
  3. THIS SURVEY WAS PERFORMED WITHOUT THE BENEFIT OF A TITLE REPORT AND THE REVIEW OF THE ABSTRACT OF TITLE. THERE MAY BE EASEMENTS AND/OR COVENANTS AFFECTING THIS PROPERTY NOT SHOWN HEREON. LOCATION OF ALL IMPROVEMENTS WAS BEYOND COMMISSIONED SCOPE OF THIS PROJECT AND HAS BEEN SPECIFICALLY OMITTED. VESTING DOCUMENTS NOT FURNISHED FOR THIS SURVEY.

I, CHARLES JURICA, A NEW MEXICO PROFESSIONAL LAND SURVEYOR, DO HEREBY CERTIFY THAT I CONDUCTED AND AM RESPONSIBLE FOR THIS SURVEY, THAT THIS SURVEY IS TRUE AND CORRECT TO THE BEST OF MY KNOWLEDGE AND BELIEF, AND THAT THIS SURVEY AND PLAN MEET THE MINIMUM STANDARDS FOR SURVEYING IN NEW MEXICO.

*Charles Jurica*  
 CHARLES JURICA NEW MEXICO PS #25490 01/23/2023  
 DATE

**CENTENNIAL RESOURCES PRODUCTION, LLC**

**MEZCAL SOUTH WELL PAD**  
**LOCATION LAYOUT AND CROSS SECTION**

SITUATED IN  
 SECTION 11, TOWNSHIP 20 SOUTH, RANGE 30 EAST  
 NEW MEXICO PRINCIPAL MERIDIAN  
 EDDY COUNTY, NEW MEXICO


#	DATE	BY:	DESCRIPTION	CHK
2	1/23/23	JEB	REVISE LEASE ROAD	CJ
1	1/5/23	JEB	REVISE TOPSOIL STOCKPILE	CJ

PROJECT NO. 12404


TBPELS FIRM# 10194245  
 201 West Wall Street, Suite 325  
 Midland, TX 79701  
 (817) 529-1180 ~ Fax (817) 529-1181

DRAWN BY: RG	DATE: 12/09/22	DWG. NO. 12404 MEZCAL PAD SOUTH TOPO REV 2	REV. 2
CHECKED BY: CJ	DATE: XX/XX/XX		
SCALE: 1"=100'	PAGE 1 OF 2		



SECTION A-A

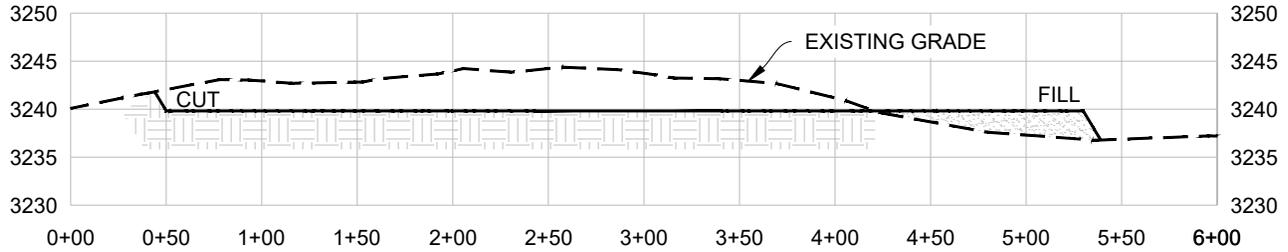

SECTION B-B

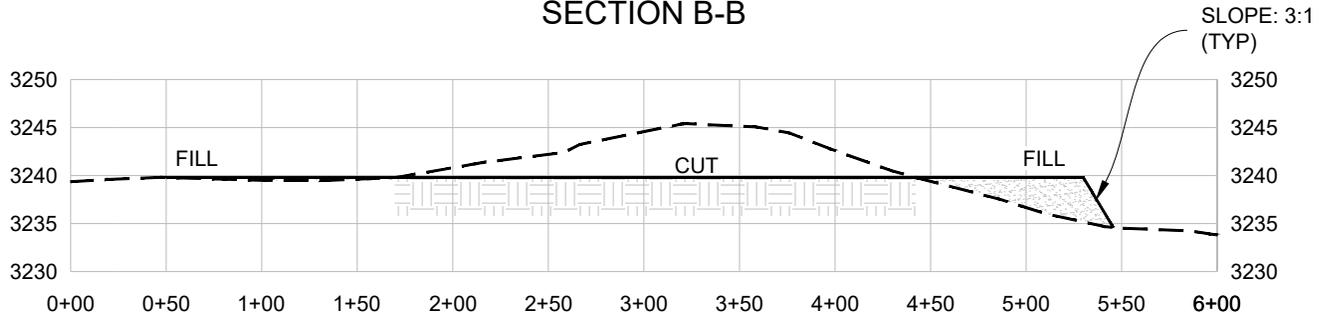


SECTION C-C

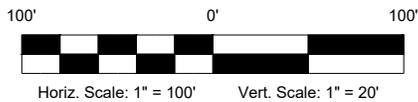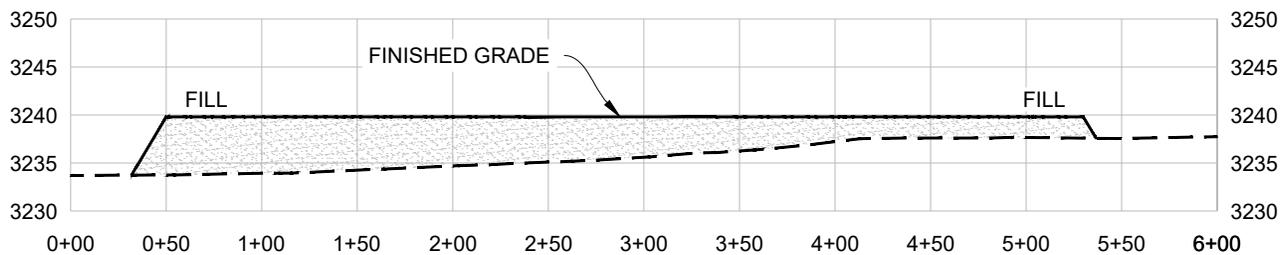

CUT FILL SUMMARY

SURFACE DISTURBANCE AREA	CUT VOLUME	FILL VOLUME	NET VOLUME
7.267 ACRES	17,491 CU. YD	17,491 CU. YD	0 CU. YD (CUT)

EARTHWORK QUANTITIES ARE ESTIMATED

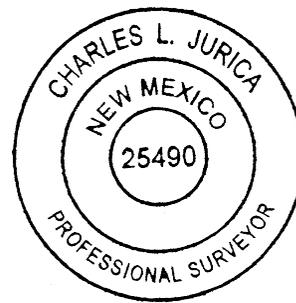

I, CHARLES JURICA, A NEW MEXICO PROFESSIONAL LAND SURVEYOR, DO HEREBY CERTIFY THAT I CONDUCTED AND AM RESPONSIBLE FOR THIS SURVEY, THAT THIS SURVEY IS TRUE AND CORRECT TO THE BEST OF MY KNOWLEDGE AND BELIEF, AND THAT THIS SURVEY AND PLAT MEET THE MINIMUM STANDARDS FOR SURVEYING IN NEW MEXICO.

*Charles Jurica*  
 CHARLES JURICA NEW MEXICO PS #25490 01/23/2023  
 DATE

NOTES:

- BEARINGS, DISTANCES, AREA AND COORDINATES SHOWN HEREON ARE CORRELATED TO THE NEW MEXICO COORDINATE SYSTEM OF 1983, NEW MEXICO EAST ZONE (3001). ALL BEARINGS AND DISTANCES SHOWN ARE GRID.
- LATITUDE & LONGITUDE ARE NAD 83 DECIMAL GEOGRAPHIC.
- THIS SURVEY WAS PERFORMED WITHOUT THE BENEFIT OF A TITLE REPORT AND THE REVIEW OF THE ABSTRACT OF TITLE. THERE MAY BE EASEMENTS AND/OR COVENANTS AFFECTING THIS PROPERTY NOT SHOWN HEREON. LOCATION OF ALL IMPROVEMENTS WAS BEYOND COMMISSIONED SCOPE OF THIS PROJECT AND HAS BEEN SPECIFICALLY OMITTED. VESTING DOCUMENTS NOT FURNISHED FOR THIS SURVEY.

#	DATE	BY:	DESCRIPTION	CHK
2	1/23/23	JEB	REVISE LEASE ROAD	CJ
1	1/5/23	JEB	REVISE TOPSOIL STOCKPILE	CJ

PROJECT NO. 12404



TBPELS FIRM# 10194245  
 201 West Wall Street, Suite 325  
 Midland, TX 79701  
 (817) 529-1180 ~ Fax (817) 529-1181

CENTENNIAL RESOURCES PRODUCTION, LLC


**MEZCAL SOUTH WELL PAD**  
**LOCATION LAYOUT AND CROSS SECTION**

SITUATED IN

SECTION 11, TOWNSHIP 20 SOUTH, RANGE 30 EAST  
 NEW MEXICO PRINCIPAL MERIDIAN  
 EDDY COUNTY, NEW MEXICO

DRAWN BY: RG	DATE: 12/09/22	DWG. NO. 12404 MEZCAL PAD SOUTH TOPO REV 2	REV. 2
CHECKED BY: CJ	DATE: XX/XX/XX		
SCALE: 1"=100'	PAGE 2 OF 2		

EXHIBIT "A"

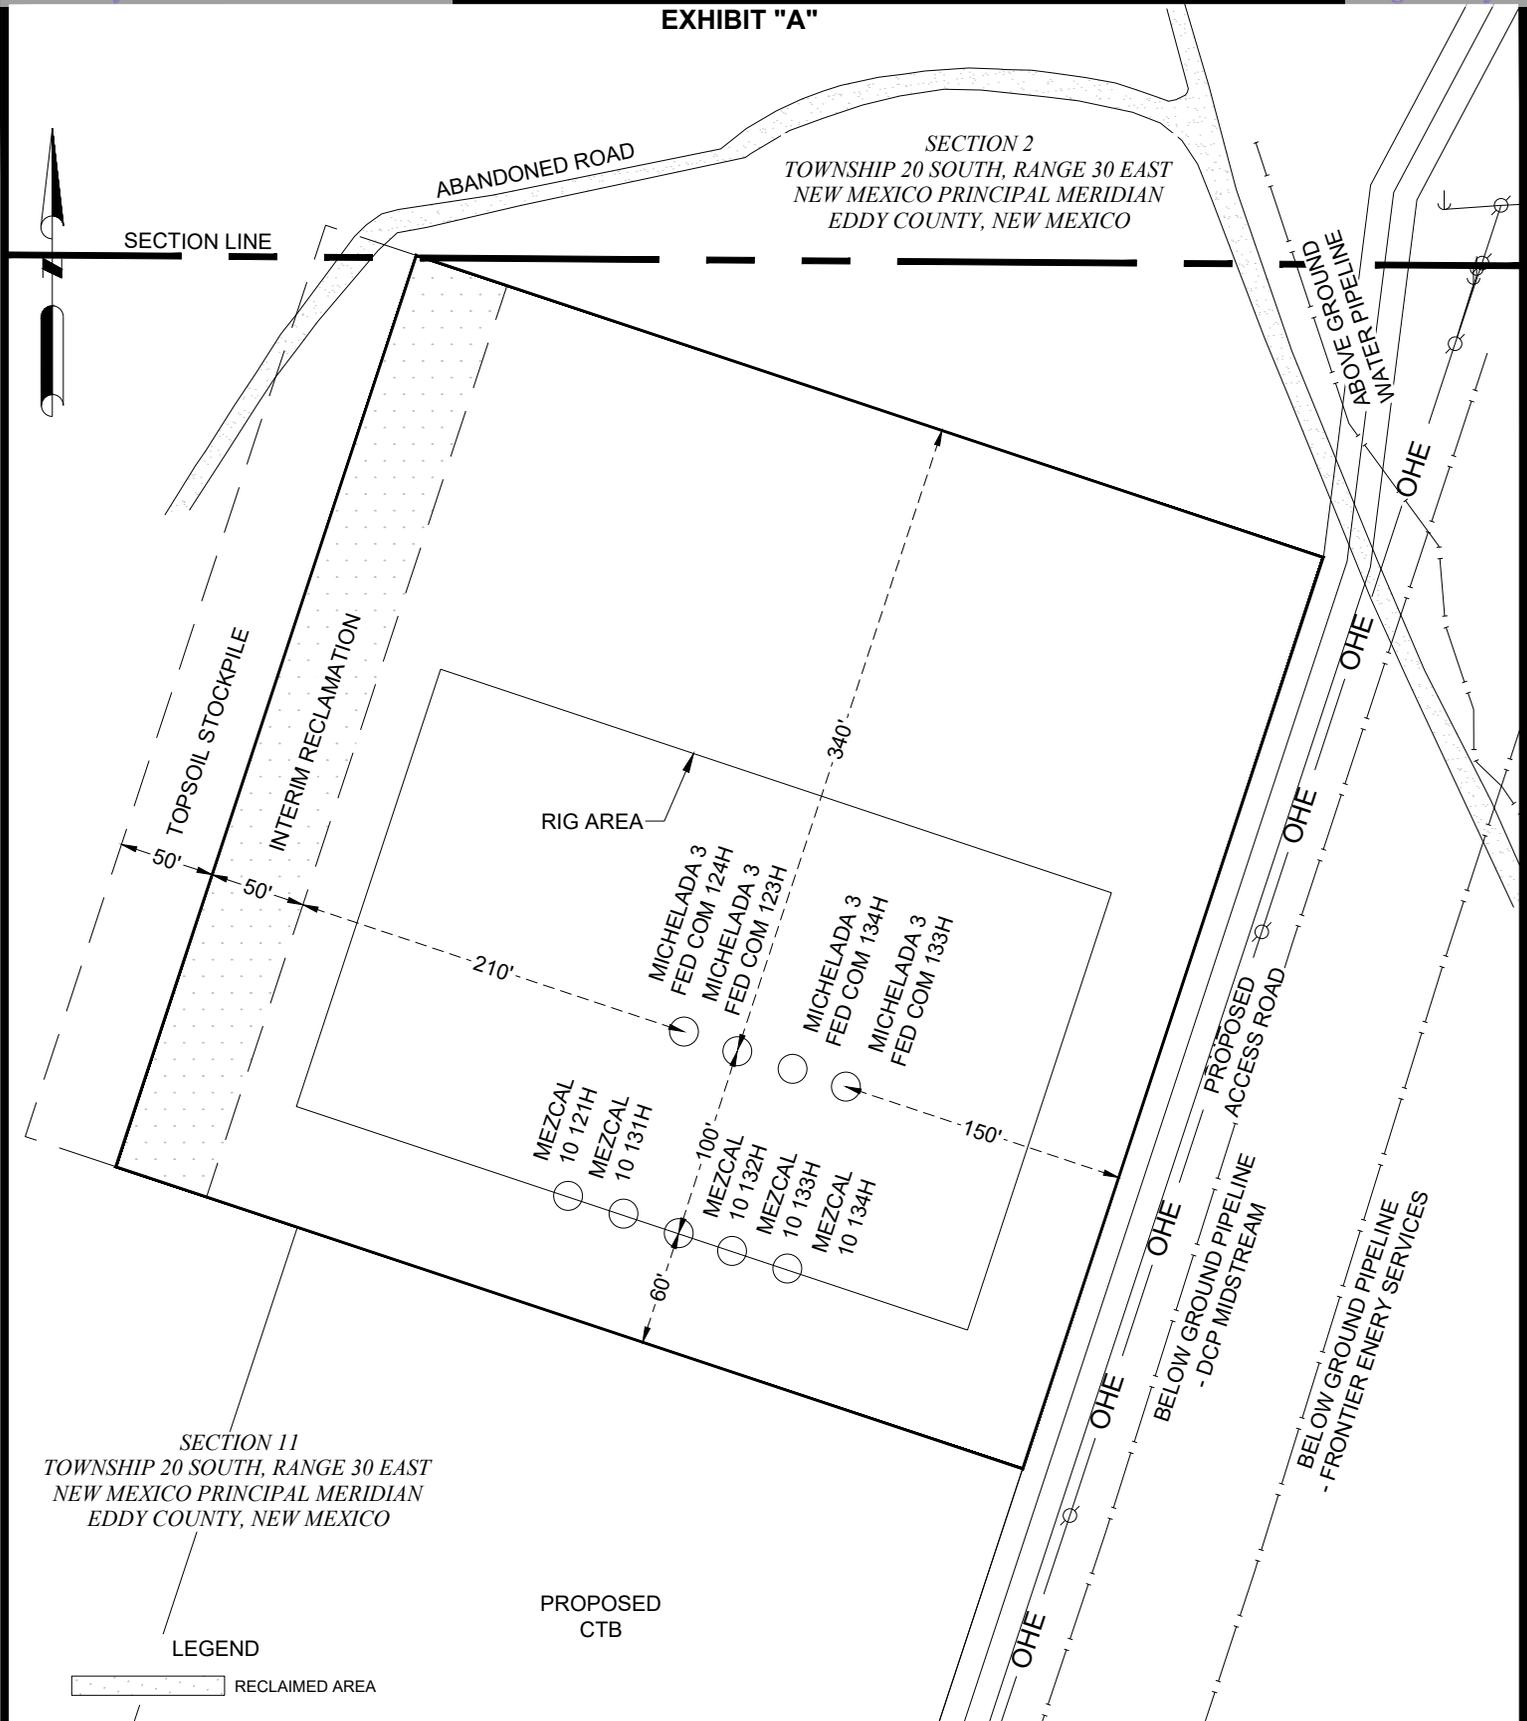

SECTION 11  
TOWNSHIP 20 SOUTH, RANGE 30 EAST  
NEW MEXICO PRINCIPAL MERIDIAN  
EDDY COUNTY, NEW MEXICO


SECTION 2  
TOWNSHIP 20 SOUTH, RANGE 30 EAST  
NEW MEXICO PRINCIPAL MERIDIAN  
EDDY COUNTY, NEW MEXICO

PROPOSED  
CTB


LEGEND  
 RECLAIMED AREA

APPROXIMATE PRODUCTION PAD ACREAGE = 5.165 ACRES  
 APPROXIMATE RECLAIMED AREA ACREAGE = 0.574 ACRES  
 TOTAL ACREAGE = 5.739 ACRES

PAD SITE IS LOCATED APPROXIMATELY 15.5 MILES  
SOUTHEAST OF LOCO HILLS, NEW MEXICO

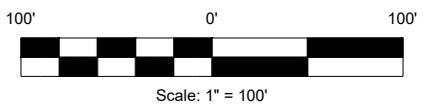

I HEREBY STATE THAT THIS SURVEY WAS  
PERFORMED UNDER MY DIRECT SUPERVISION.

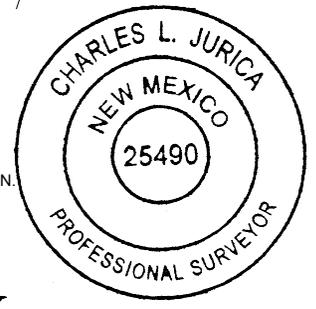

*Charles Jurica*  
 CHARLES JURICA NEW MEXICO PS #25490 DATE 12/12/2022

- NOTES:
1. BEARINGS, DISTANCES, AREA AND COORDINATES SHOWN HEREON ARE CORRELATED TO THE NEW MEXICO COORDINATE SYSTEM OF 1983, NEW MEXICO EAST ZONE (3001). ALL BEARINGS AND DISTANCES SHOWN ARE GRID.
  2. LATITUDE & LONGITUDE ARE NAD 83 DECIMAL GEOGRAPHIC.
  3. THIS SURVEY WAS PERFORMED WITHOUT THE BENEFIT OF A TITLE REPORT AND THE REVIEW OF THE ABSTRACT OF TITLE. THERE MAY BE EASEMENTS AND/OR COVENANTS AFFECTING THIS PROPERTY NOT SHOWN HEREON. LOCATION OF ALL IMPROVEMENTS WAS BEYOND COMMISSIONED SCOPE OF THIS PROJECT AND HAS BEEN SPECIFICALLY OMITTED. VESTING DOCUMENTS NOT FURNISHED FOR THIS SURVEY.

CENTENNIAL RESOURCES PRODUCTION, LLC

**MEZCAL NORTH WELL PAD  
RECLAMATION DIAGRAM**


SITUATED IN  
SECTION 11, TOWNSHIP 20 SOUTH, RANGE 30 EAST  
AND  
SECTION 2, TOWNSHIP 20 SOUTH, RANGE 30 EAST  
NEW MEXICO PRINCIPAL MERIDIAN  
EDDY COUNTY, NEW MEXICO

#	DATE	BY:	DESCRIPTION	CHK
PROJECT NO. 12404				


**TRANSGLOBAL SERVICES LLC**  
 TBPELS FIRM# 10194245  
 201 West Wall Street, Suite 325  
 Midland, TX 79701  
 (817) 529-1180 ~ Fax (817) 529-1181

DRAWN BY: NH	DATE: 12/08/22	DWG. NO. 12404 MEZCAL PAD NORTH RECLAMATION DIAGRAM	REV. 0
CHECKED BY: CJ	DATE: 12/09/22		
SCALE: 1"=100'	PAGE 1 OF 1		

EXHIBIT "A"

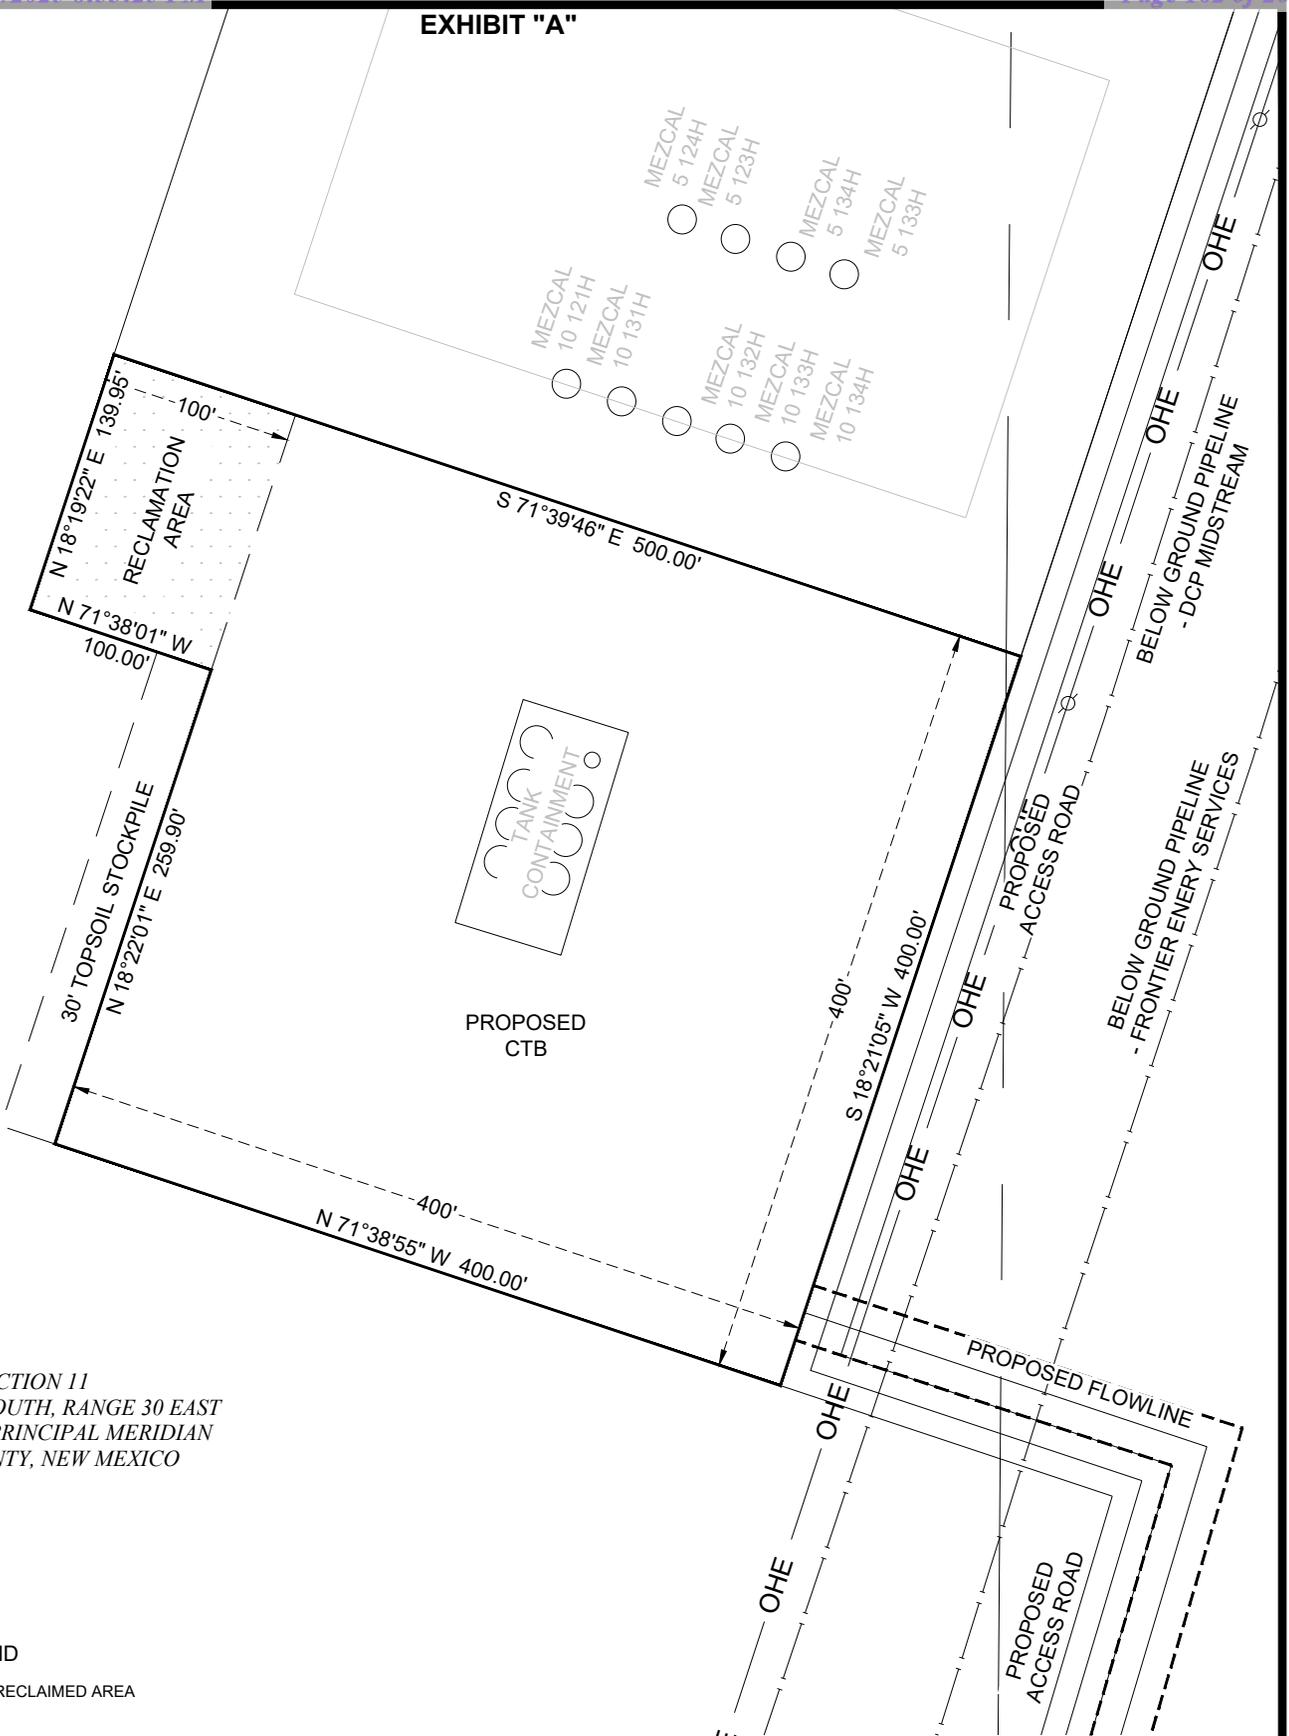


SECTION 11  
TOWNSHIP 20 SOUTH, RANGE 30 EAST  
NEW MEXICO PRINCIPAL MERIDIAN  
EDDY COUNTY, NEW MEXICO

LEGEND

RECLAIMED AREA

APPROXIMATE PRODUCTION PAD ACREAGE = 3.673 ACRES  
APPROXIMATE RECLAIMED AREA ACREAGE = 0.322 ACRES  
TOTAL ACREAGE = 3.995 ACRES

CTB IS LOCATED APPROXIMATELY 15.5 MILES  
SOUTHEAST OF LOCO HILLS, NEW MEXICO

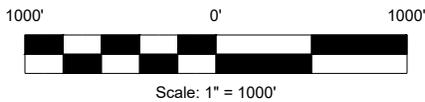

I HEREBY STATE THAT THIS SURVEY WAS  
PERFORMED UNDER MY DIRECT SUPERVISION.



*Charles Jurica*  
CHARLES JURICA NEW MEXICO PS #25490 DATE 01/17/2023

NOTES:

1. BEARINGS, DISTANCES, AREA AND COORDINATES SHOWN HEREON ARE CORRELATED TO THE NEW MEXICO COORDINATE SYSTEM OF 1983, NEW MEXICO EAST ZONE (3001). ALL BEARINGS AND DISTANCES SHOWN ARE GRID.
2. LATITUDE & LONGITUDE ARE NAD 83 DECIMAL GEOGRAPHIC.
3. THIS SURVEY WAS PERFORMED WITHOUT THE BENEFIT OF A TITLE REPORT AND THE REVIEW OF THE ABSTRACT OF TITLE. THERE MAY BE EASEMENTS AND/OR COVENANTS AFFECTING THIS PROPERTY NOT SHOWN HEREON. LOCATION OF ALL IMPROVEMENTS WAS BEYOND COMMISSIONED SCOPE OF THIS PROJECT AND HAS BEEN SPECIFICALLY OMITTED. VESTING DOCUMENTS NOT FURNISHED FOR THIS SURVEY.

#	DATE	BY:	DESCRIPTION	CHK
3	1/17/23	AVP	EXPANDED CTB	CJ
2	1/9/23	AVP	EXPANDED CTB	CJ
1	1/4/23	JEB	ADD TANK CONTAINMENT	CJ

PROJECT NO. 12404



TBPELS FIRM# 10194245  
201 West Wall Street, Suite 325  
Midland, TX 79701  
(817) 529-1180 ~ Fax (817) 529-1181




**MEZCAL CTB  
RECLAMATION DIAGRAM**

SITUATED IN  
SECTION 11, TOWNSHIP 20 SOUTH, RANGE 30 EAST  
AND  
SECTION 2, TOWNSHIP 20 SOUTH, RANGE 30 EAST  
NEW MEXICO PRINCIPAL MERIDIAN  
EDDY COUNTY, NEW MEXICO

DRAWN BY: NH	DATE: 12/06/22	DWG. NO. 12404 MEZCAL CTB RECLAMATION DIAGRAM	REV. 3
CHECKED BY: CJ	DATE: 12/06/22	REV 3	
SCALE: 1"=100'	PAGE 1 OF 1		

EXHIBIT "A"

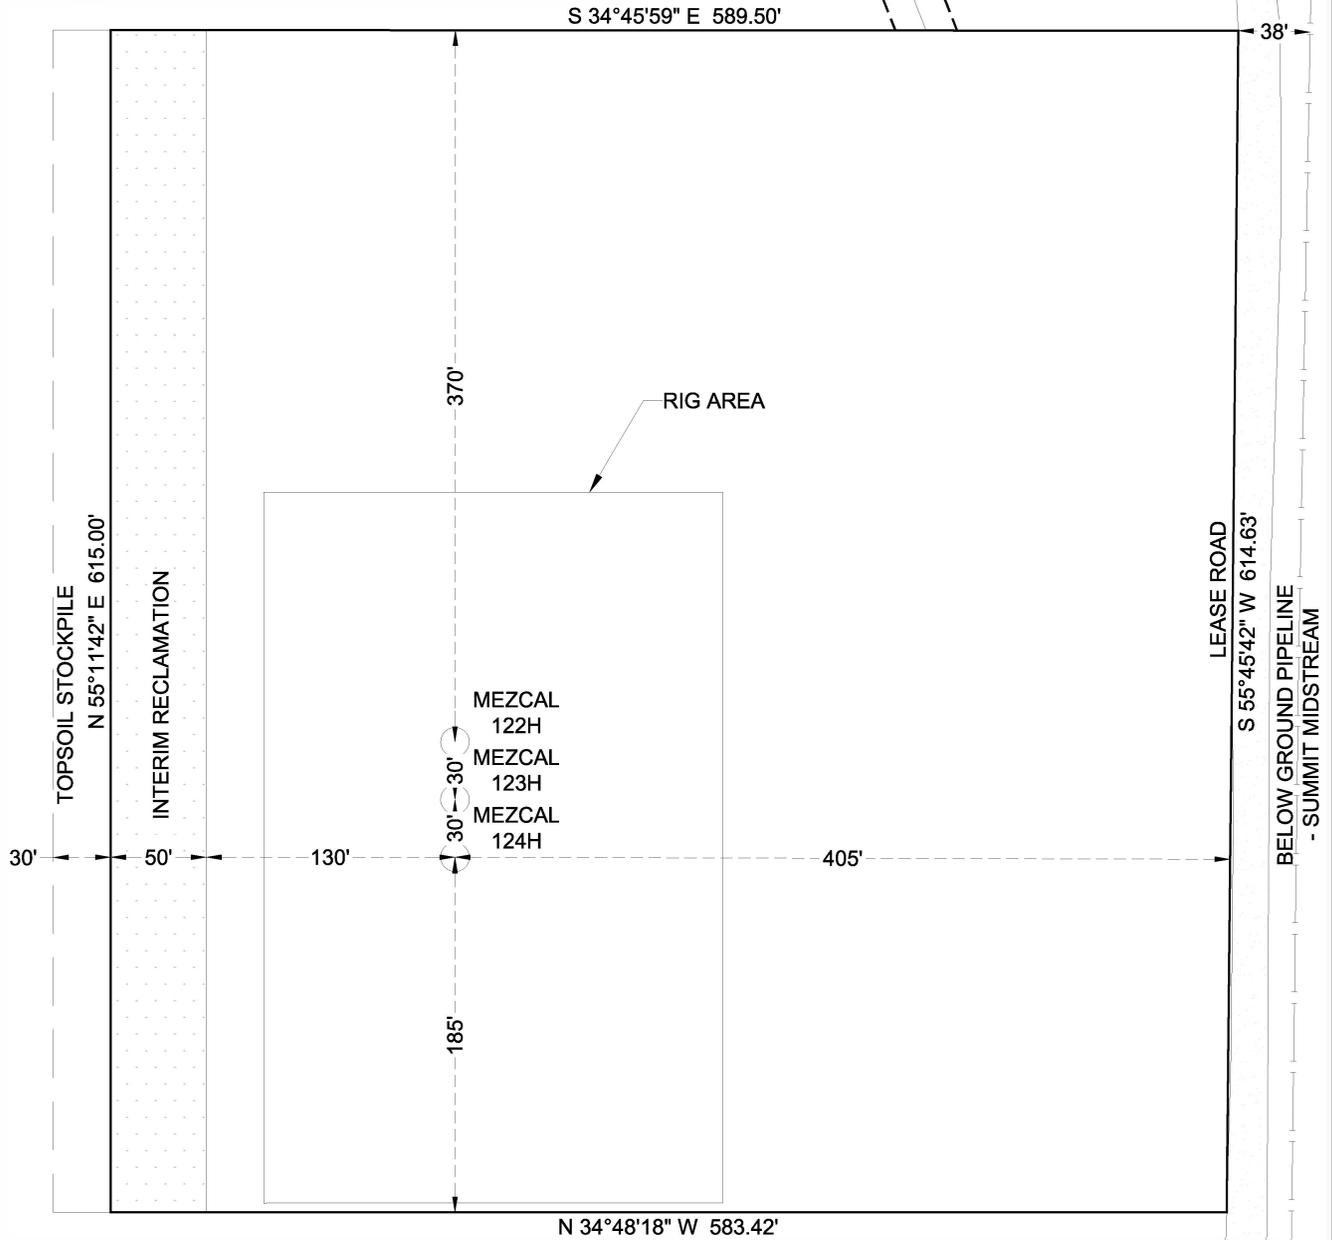


SECTION 11  
TOWNSHIP 20 SOUTH, RANGE 30 EAST  
NEW MEXICO PRINCIPAL MERIDIAN  
EDDY COUNTY, NEW MEXICO

LEGEND

RECLAIMED AREA

APPROXIMATE PRODUCTION PAD ACREAGE = 7.571 ACRES  
APPROXIMATE RECLAIMED AREA ACREAGE = 0.706 ACRES  
TOTAL ACREAGE = 8.277 ACRES

PAD SITE IS LOCATED APPROXIMATELY 16.2 MILES  
SOUTHEAST OF LOCO HILLS, NEW MEXICO

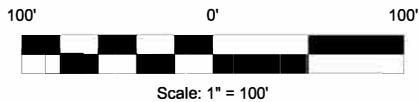

I HEREBY STATE THAT THIS SURVEY WAS  
PERFORMED UNDER MY DIRECT SUPERVISION.



*Charles Jurica*  
CHARLES JURICA NEW MEXICO PS #25490

01/23/2023  
DATE

NOTES:

1. BEARINGS, DISTANCES, AREA AND COORDINATES SHOWN HEREON ARE CORRELATED TO THE NEW MEXICO COORDINATE SYSTEM OF 1983, NEW MEXICO EAST ZONE (3001). ALL BEARINGS AND DISTANCES SHOWN ARE GRID.
2. LATITUDE & LONGITUDE ARE NAD 83 DECIMAL GEOGRAPHIC.
3. THIS SURVEY WAS PERFORMED WITHOUT THE BENEFIT OF A TITLE REPORT AND THE REVIEW OF THE ABSTRACT OF TITLE. THERE MAY BE EASEMENTS AND/OR COVENANTS AFFECTING THIS PROPERTY NOT SHOWN HEREON. LOCATION OF ALL IMPROVEMENTS WAS BEYOND COMMISSIONED SCOPE OF THIS PROJECT AND HAS BEEN SPECIFICALLY OMITTED. VESTING DOCUMENTS NOT FURNISHED FOR THIS SURVEY.

#	DATE	BY:	DESCRIPTION	CHK
2	01/23/23	CPM	UPDATED SITE	CJ
1	01/05/23	MAC	ADDED PAD DIMENSIONS/ CHANGED TOPSOIL WIDTH	CJ

PROJECT NO. 12404



TBPCLS FIRM# 10194245  
201 West Wall Street, Suite 325  
Midland, TX 79701  
(817) 529-1180 ~ Fax (817) 529-1181

CENTENNIAL RESOURCES PRODUCTION, LLC

MEZCAL SOUTH WELL PAD  
RECLAMATION DIAGRAM

SITUATED IN  
SECTION 11, TOWNSHIP 20 SOUTH, RANGE 30 EAST  
NEW MEXICO PRINCIPAL MERIDIAN  
EDDY COUNTY, NEW MEXICO

DRAWN BY:	DATE:	DWG. NO.	REV.
NH	12/08/22	12404 MEZCAL PAD	2
CJ	12/09/22	SOUTH RECLAMATION	
		DIAGRAM REV 2	

CENTENNIAL RESOURCES PRODUCTION, LLC  
 Mezcal 10 Fed Com  
 Section 11, Township 20 South, Range 30 East  
 Eddy County, NM

SURFACE PLAN PAGE 1

### Surface Use Plan of Operations

#### North Pad

Mezcal 10 Fed Com 121H  
 Mezcal 10 Fed Com 131H  
 Mezcal 10 Fed Com 132H  
 Mezcal 10 Fed Com 133H  
 Mezcal 10 Fed Com 134H  
 Michelada 3 Fed Com 123H  
 Michelada 3 Fed Com 124H

Michelada 3 Fed Com 133H  
 Michelada 3 Fed Com 134H

#### South Pad

Mezcal 10 Fed Com 122H  
 Mezcal 10 Fed Com 123H  
 Mezcal 10 Fed Com 124H

### 1. ROAD DIRECTIONS & DESCRIPTIONS

From the junction of New Mexico State Highway 360...

Go East approximately 2 miles on unpaved Crazy Horse Road to arrive at the proposed south pad

Non-state and non-county roads will be maintained as needed to Gold Book standards. This includes pulling ditches, preserving the crown, and cleaning culverts. This will be done at least once a year, and more often as needed.

### 2. ROAD TO BE BUILT OR UPGRADED

The **4,612.24'** of new resource roads will be crowned, ditched, have a  $\leq 24'$  wide driving surface, and be surfaced with caliche. Pipelines that are crossed will be padded. Maximum disturbed width = 30'. Maximum grade = 3%. Maximum cut or fill = 3'. No culvert or vehicle turn out is needed.

Numerous existing two-track roads that have been used informally for pipeline and power line maintenance will be decommissioned and "*NOT A ROAD*" sign will be placed at various entry/exit points along these roads to discourage further use of these roads. All traffic will be diverted to use the new road to be built by Centennial. See attached new road map for details on where signage will be placed.

### 3. EXISTING WELLS

Existing oil, gas, injection, water, disposal, and P & A wells are within a mile radius.

### 4. PROPOSED PRODUCTION FACILITIES

CENTENNIAL RESOURCES PRODUCTION, LLC  
Mezcal 10 Fed Com  
Section 11, Township 20 South, Range 30 East  
Eddy County, NM

SURFACE PLAN PAGE 2

The proposed 400' x 400' Mezcal CTB will be constructed adjacent to the Mezcal north well pad and service both the north and south well pads. Flare and/or CBU will be in the northeast corner of the CTB. Process equipment (e. g., separators, heater-treaters, meters, compressor) will be on the west side of the CTB. Tanks will be located in the center of the CTB.

Three (3) thermoplastic composite 4" O.D. flowlines (one per well) will run for **3,999.54'** between the south Mezcal well pad and the Mezcal CTB. Pipes will be buried and have a maximum operating pressure of 500 PSI.

A portion of the CTB will be used by the north well pad during the drilling phase but most of this additional area will be converted back to CTB use once drilling is complete. A small 100' x 140' (0.322 acres) portion of this area, in the north corner of the CTB, will be reclaimed after drilling operations are completed. See attached plats for further details.

#### 5. WATER SUPPLY

Water will be trucked 3 miles from an existing windmill on private land in NENW 20-20s-30e to the well pads.

#### 6. CONSTRUCTION MATERIALS & METHODS

NM One Call (811) will be notified before construction starts. Top ≈6" of soil and brush will be stockpiled on the southwest side of the south well pad, on the west side of the north well pad, and on the west side of the CTB. CTB topsoil pile will be no higher than 36" and will be seeded in place. V-doors will face east. Closed loop mud system will be used. Caliche will be hauled from Twin Wells Ranch existing caliche pit on private land in SENW 20-20s-30e.

The north pad will be temporarily expanded south by 150' to allow more room for drilling. Once drilling is complete, most of that area will be reverted to CTB use and a small 100' x 140' area will be permanently reclaimed.

#### 7. WASTE DISPOSAL

All trash will be placed in a portable trash cage. It will be hauled to the Eddy County landfill. There will be no trash burning. Contents (drill cuttings, mud, salts, and other chemicals) of the mud tanks

CENTENNIAL RESOURCES PRODUCTION, LLC  
 Mezcal 10 Fed Com  
 Section 11, Township 20 South, Range 30 East  
 Eddy County, NM

SURFACE PLAN PAGE 3

will be hauled to R360's state approved (NM-01-0006) disposal site at Halfway. Human waste will be disposed of in chemical toilets and hauled to the Carlsbad wastewater treatment plant.

#### 8. ANCILLARY FACILITIES

There will be no airstrip or camp. Camper trailers will be on location for the company man, tool pusher, and mud logger.

#### 9. WELL SITE LAYOUT

See rig layout diagram for depictions of the well pad, trash cage, access onto the location, parking, living facilities, and rig orientation.

#### 10. RECLAMATION

A 50' wide swath on the west side of both well pads will be interim reclaimed. Once the last well is plugged on each pad, then the remainder of the pad and new road to the pads will be reclaimed within 6 months of plugging. Disturbed areas will be contoured to match pre-construction grades. Soil and brush will be evenly spread over disturbed areas and harrowed on the contour. Disturbed areas will be seeded in accordance with BLM requirements. Roads will be blocked. Noxious weeds will be controlled. CTB will be similarly reclaimed once its last well is plugged.

See table below for a breakdown of short-term and long-term disturbance acreages by facility type.

<b>New Disturbance (acres)</b>			
<b>Facility</b>	<b>Short-term</b>	<b>Interim Reclamation</b>	<b>Long-term</b>
Mezcal North Well Pad (5.739 ac) + Topsoil (0.344 ac)	6.083	0.574	5.509
Mezcal South Well Pad (8.277 ac) + Topsoil (0.423 ac)	8.70	0.706	7.994
Mezcal CTB (3.995 ac) + Topsoil (0.179 ac)	4.174	0.322	3.852
Access Roads (4,612.24' x 30')	3.598	0.00	3.598
Flowlines (3,999.54' x 30')	2.753	2.753	0.00
<b>Total</b>	<b>25.308</b>	<b>4.355</b>	<b>20.953</b>

CENTENNIAL RESOURCES PRODUCTION, LLC  
Mezcal 10 Fed Com  
Section 11, Township 20 South, Range 30 East  
Eddy County, NM

SURFACE PLAN PAGE 4

11. SURFACE OWNER

Flowlines, existing access, and new access roads will be on BLM Lands. Portions of the existing access road will be on State lands. All well pads will be constructed on BLM surface. BLM office is the Carlsbad Field Office, 620 E. Greene, Carlsbad NM 88220. Phone is 575 234-5972. New Mexico State Land Office, 310 Old Santa Fe Trail, Santa Fe, NM 87501. Phone is 505-827-5760.

12. OTHER INFORMATION

Lone Mountain Archaeological conducted a block inspection and filed report NMCRI-150330 on July 1, 2022. The BLM onsite inspection was performed on September 28<sup>th</sup>, 2022.

CERTIFICATION

I hereby certify that I, or someone under my direct supervision, have inspected the drill site and access route proposed herein; that I am familiar with the conditions which currently exist; that I have full knowledge of state and Federal laws applicable to this operation; that the statements made in this APD package are, to the best of my knowledge, true and correct; and that the work associated with the operations proposed herein will be performed in conformity with this APD package and the terms and conditions under which it is approved. I also certify that I, or the company I represent, am responsible for the operations conducted under this application. These statements are subject to the provisions of 18 U. S. C. 1001 for the filing of false statements.  
**Executed this 16th day of February 2023.**



---

Mike Deutsch, Agent  
Permits West, Inc.  
37 Verano Loop, Santa Fe, NM 87508  
(505) 466-8120

Field representative will be:

Matt Jordan, Surface Land Lead  
Centennial Resources Production, LLC  
300 N. Marienfeld St., Suite 1000, Midland TX 79701  
Office: (432) 400-3111




# CENTENNIAL RESOURCES PRODUCTION

## Proposed Mezcal 10 Fed Com Plan of Development Map

Section 11, T20S R30E  
Hackberry Lake,  
Eddy County, New Mexico

-  Proposed Road
-  Proposed Flowline
-  Proposed Well Pad
-  State Trust Surface
-  BLM Surface
-  Private Surface

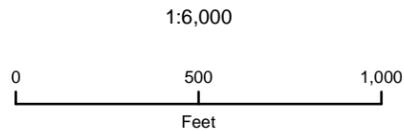

NAD 1983 New Mexico State Plane East  
FIPS 3001 Feet



Prepared by Permits West, Inc., January 26, 2023  
for Centennial Resources Production, LLC



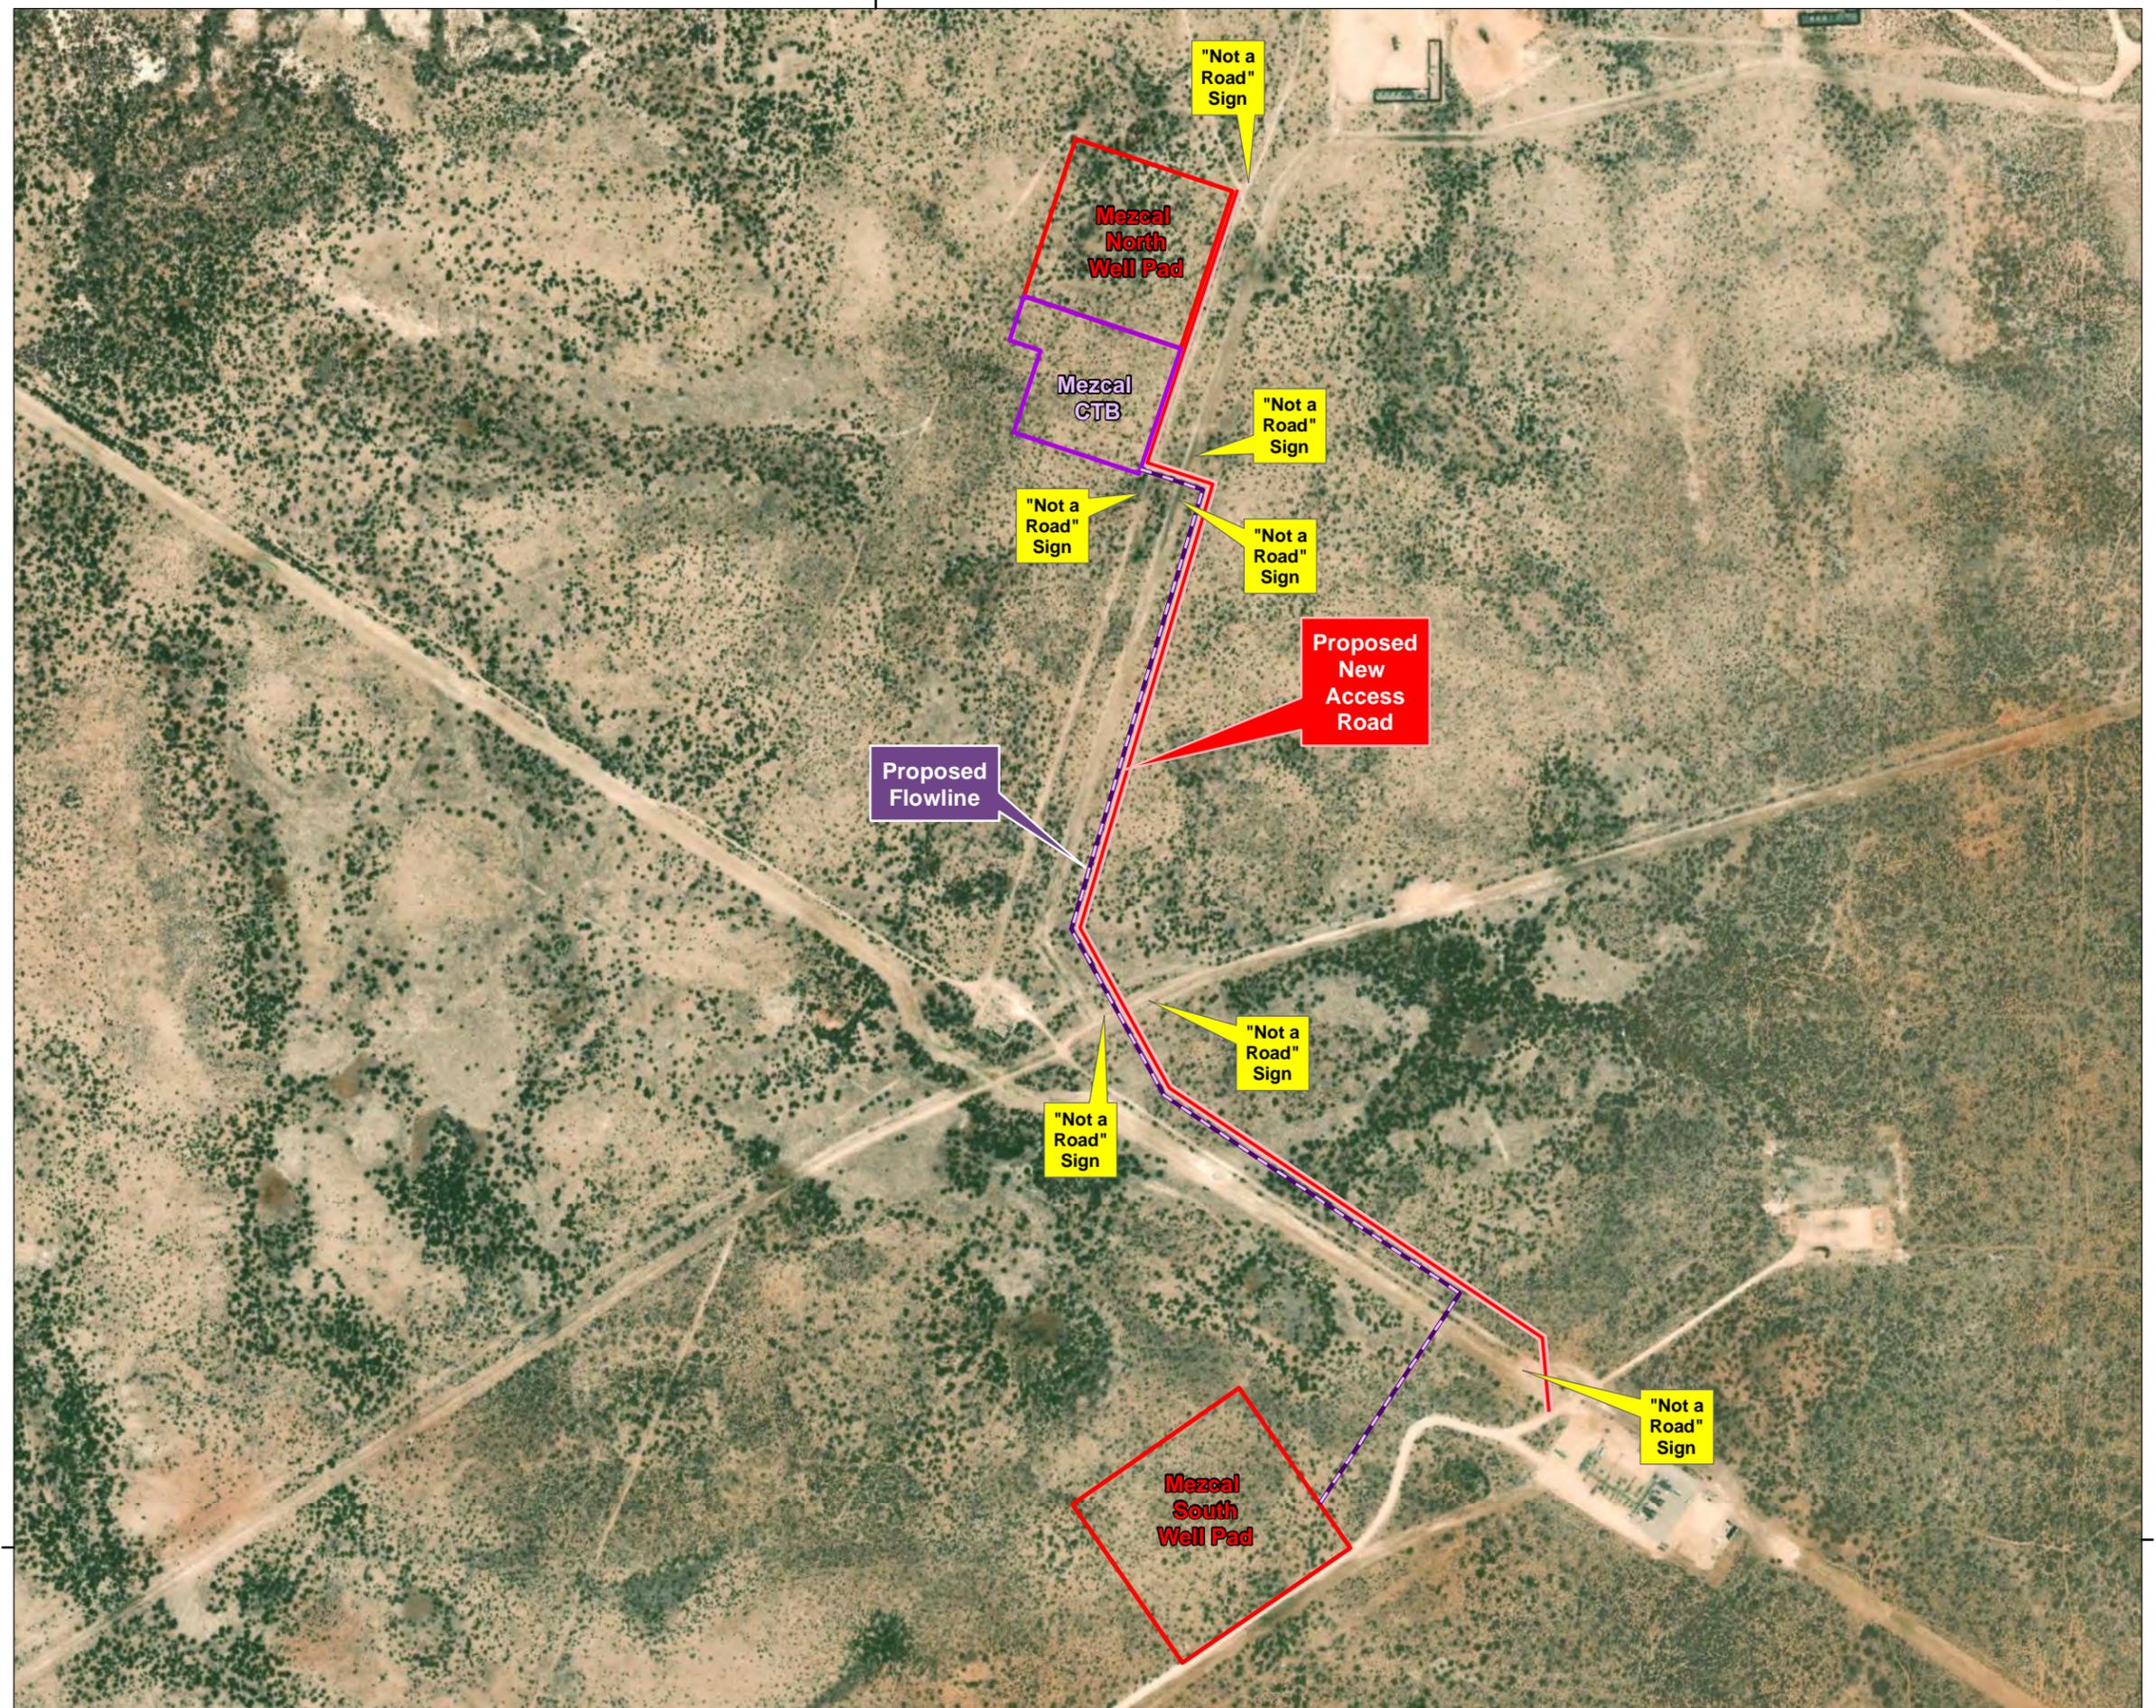


EXHIBIT "A"

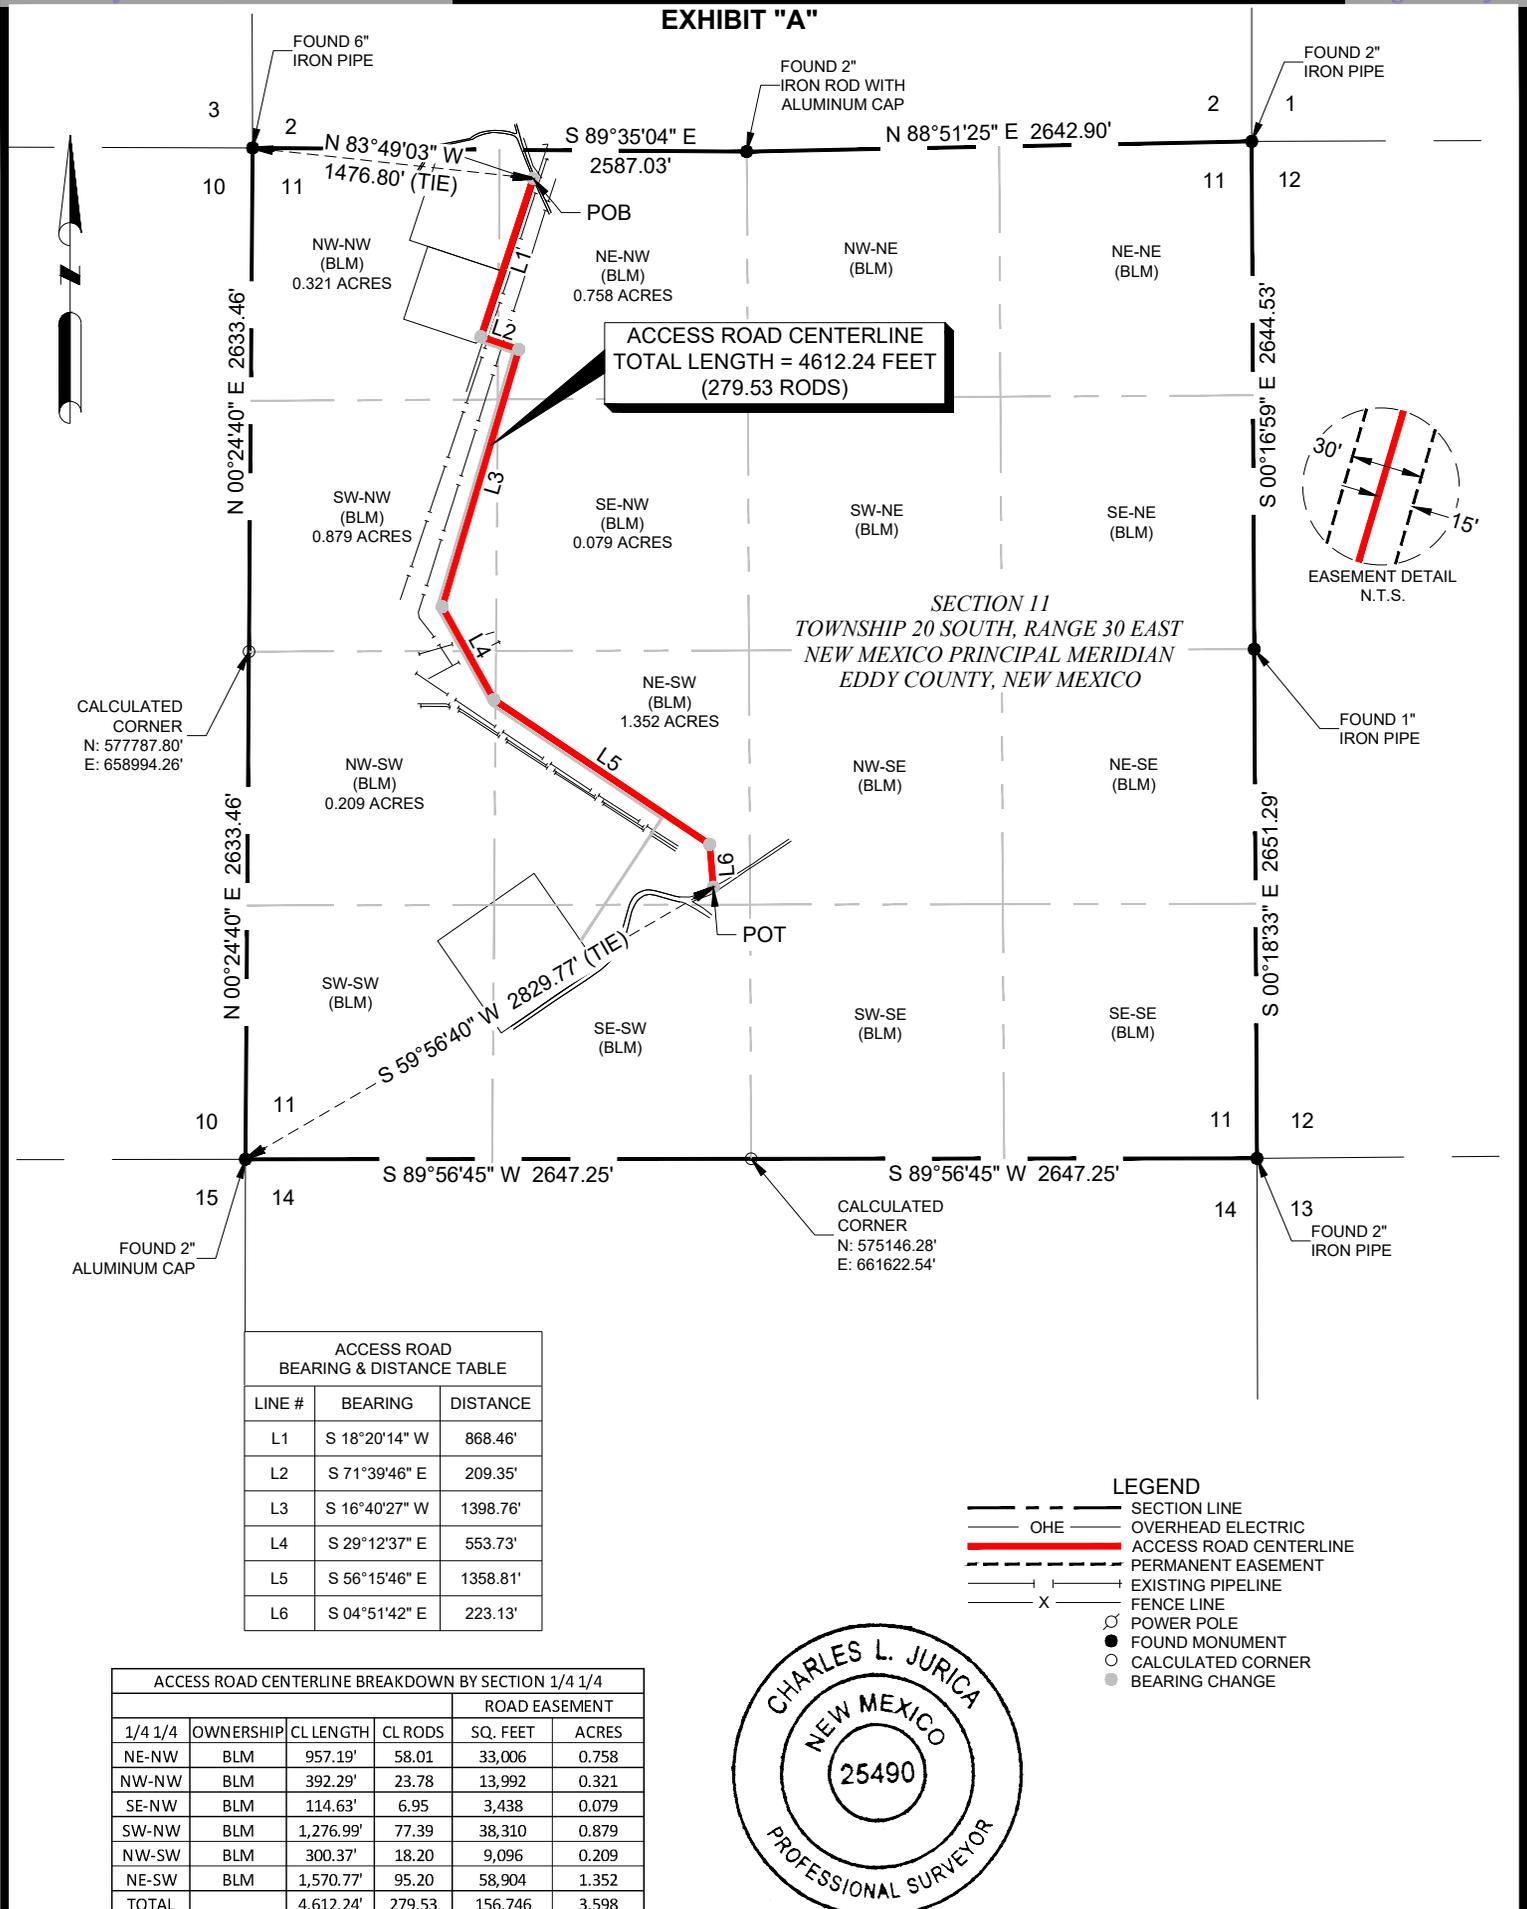

**ACCESS ROAD CENTERLINE  
TOTAL LENGTH = 4612.24 FEET  
(279.53 RODS)**

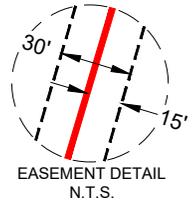

ACCESS ROAD BEARING & DISTANCE TABLE		
LINE #	BEARING	DISTANCE
L1	S 18°20'14" W	868.46'
L2	S 71°39'46" E	209.35'
L3	S 16°40'27" W	1398.76'
L4	S 29°12'37" E	553.73'
L5	S 56°15'46" E	1358.81'
L6	S 04°51'42" E	223.13'

ACCESS ROAD CENTERLINE BREAKDOWN BY SECTION 1/4 1/4					
1/4 1/4	OWNERSHIP	CL LENGTH	CL RODS	SQ. FEET	ACRES
NE-NW	BLM	957.19'	58.01	33,006	0.758
NW-NW	BLM	392.29'	23.78	13,992	0.321
SE-NW	BLM	114.63'	6.95	3,438	0.079
SW-NW	BLM	1,276.99'	77.39	38,310	0.879
NW-SW	BLM	300.37'	18.20	9,096	0.209
NE-SW	BLM	1,570.77'	95.20	58,904	1.352
TOTAL		4,612.24'	279.53	156,746	3.598

- LEGEND**
- SECTION LINE
  - OHE --- OVERHEAD ELECTRIC
  - ACCESS ROAD CENTERLINE
  - PERMANENT EASEMENT
  - EXISTING PIPELINE
  - FENCE LINE
  - X --- POWER POLE
  - FOUND MONUMENT
  - CALCULATED CORNER
  - BEARING CHANGE



I, CHARLES JURICA, A NEW MEXICO PROFESSIONAL LAND SURVEYOR, DO HEREBY CERTIFY THAT I CONDUCTED AND AM RESPONSIBLE FOR THIS SURVEY, THAT THIS SURVEY IS TRUE AND CORRECT TO THE BEST OF MY KNOWLEDGE AND BELIEF, AND THAT THIS SURVEY AND PLAT MEET THE MINIMUM STANDARDS FOR SURVEYING IN NEW MEXICO.

*Charles Jurica* 02/16/2023  
 CHARLES JURICA NEW MEXICO PS #25490 DATE

- NOTES:**
- BEARINGS, DISTANCES, AREA AND COORDINATES SHOWN HEREON ARE CORRELATED TO THE NEW MEXICO STATE PLANE COORDINATE SYSTEM OF 1983, EAST ZONE, AS DETERMINED BY GPS OPUS OBSERVATIONS. ALL BEARINGS AND DISTANCES SHOWN ARE GRID.
  - LATITUDE & LONGITUDE ARE NAD 83 DECIMAL GEOGRAPHIC.
  - THIS SURVEY WAS PERFORMED WITHOUT THE BENEFIT OF A TITLE REPORT AND THE REVIEW OF THE ABSTRACT OF TITLE. THERE MAY BE EASEMENTS AND/OR COVENANTS EFFECTING THIS PROPERTY NOT SHOWN HEREON. LOCATION OF ALL IMPROVEMENTS WAS BEYOND COMMISSIONED SCOPE OF THIS PROJECT AND HAS BEEN SPECIFICALLY OMITTED. VESTING DOCUMENTS NOT FURNISHED FOR THIS SURVEY.

#	DATE	BY:	DESCRIPTION	CHK
2	02/15/23	JEB	CHANGE EASEMENT WIDTH	CJ
1	01/23/23	CPM	UPDATED ROUTE	CJ

PROJECT NO. 12405



TBPELS FIRM# 10194245  
 201 West Wall Street, Suite 325  
 Midland, TX 79701  
 (817) 529-1180 ~ Fax (817) 529-1181

**CENTENNIAL RESOURCES PRODUCTION, LLC**

**MEZCAL**  
**BUREAU OF LAND MANAGEMENT**  
**PROPOSED ACCESS ROADS**

SITUATED IN  
 SECTION 11  
 TOWNSHIP 20 SOUTH, RANGE 30 EAST  
 NEW MEXICO PRINCIPAL MERIDIAN  
 EDDY COUNTY, NEW MEXICO


DRAWN BY: JS	DATE: 09/20/2022	DWG. NO. 12405_01.00_MEZCAL	REV. 2
CHECKED BY: CJ	DATE: 09/20/2022	(11-20S-30E) LEASE	
SCALE: 1"=1000'	PAGE 1 OF 2	ROAD_REV2	

# CENTENNIAL RESOURCES PRODUCTION, LLC



## Mezcal 10 Fed Com Well Vicinity & Lease Map

Section 11, T20S R30E  
Eddy County, New Mexico

- Oil - Active
- Oil - New
- Oil - TA
- Oil - P&A
- ☀ Gas - Active
- ☀ Gas - New
- ☀ Gas - P&A
- ☀ SWD - Active
- Proposed Well Bore
- State OG Leases
- Federal OG Leases
- BLM Surface
- State Surface
- Private Surface

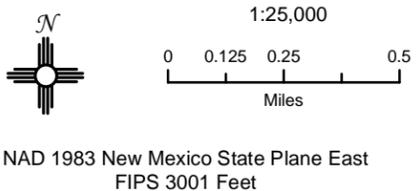

Prepared by Permits West, Inc., January 26, 2023  
for CENTENNIAL RESOURCES PRODUCTION, LLC

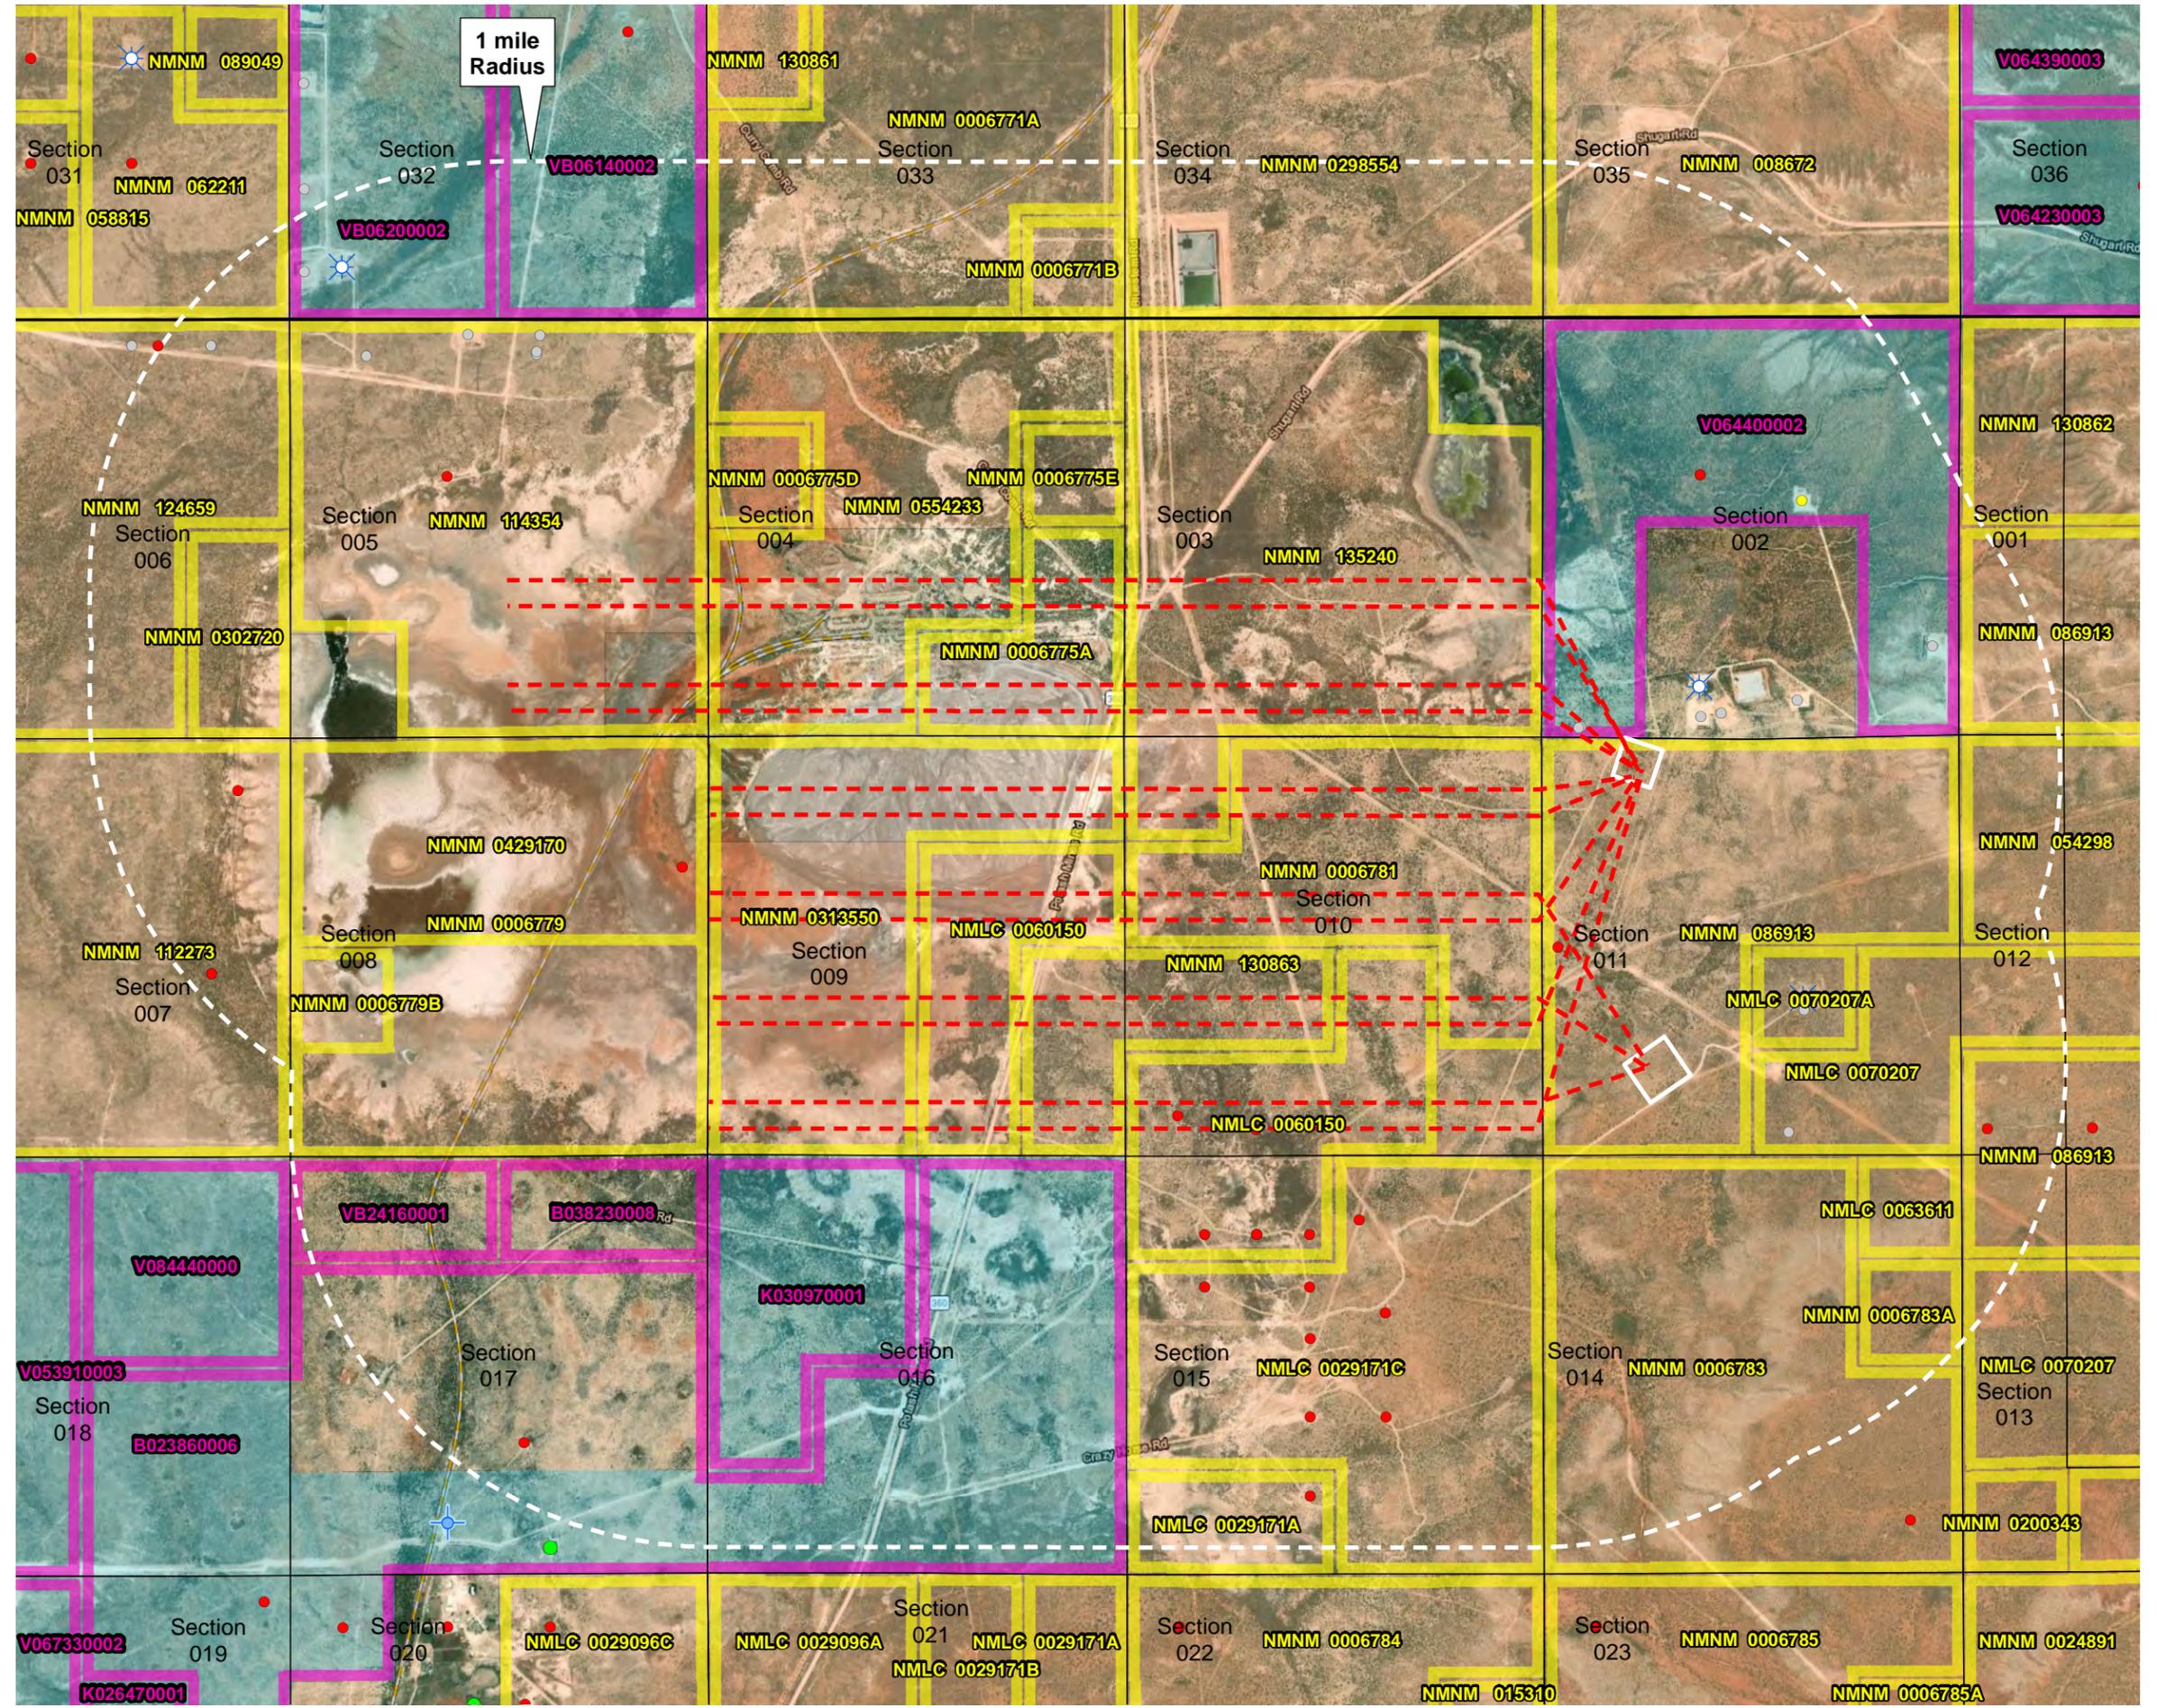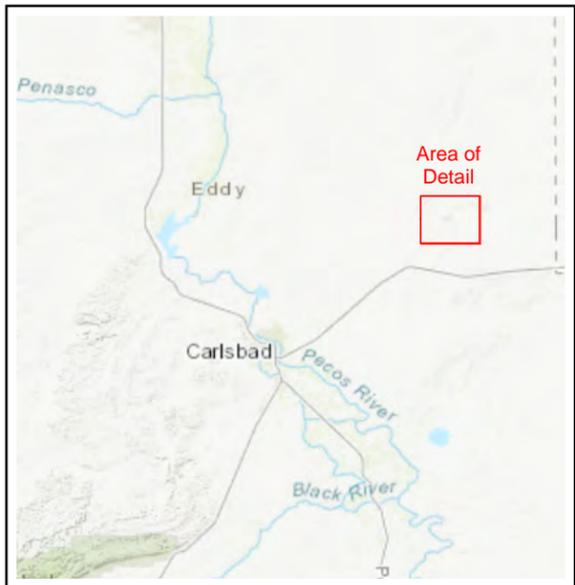


# CENTENNIAL RESOURCES PRODUCTION

## Proposed Mezcal 10 Fed Com Plan of Development Map

Section 11, T20S R30E  
Hackberry Lake,  
Eddy County, New Mexico

-  Proposed Road
-  Proposed Flowline
-  Proposed Well Pad
-  State Trust Surface
-  BLM Surface
-  Private Surface

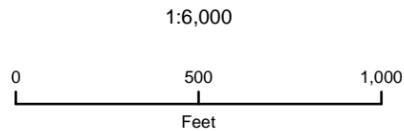

NAD 1983 New Mexico State Plane East  
FIPS 3001 Feet



Prepared by Permits West, Inc., January 26, 2023  
for Centennial Resources Production, LLC



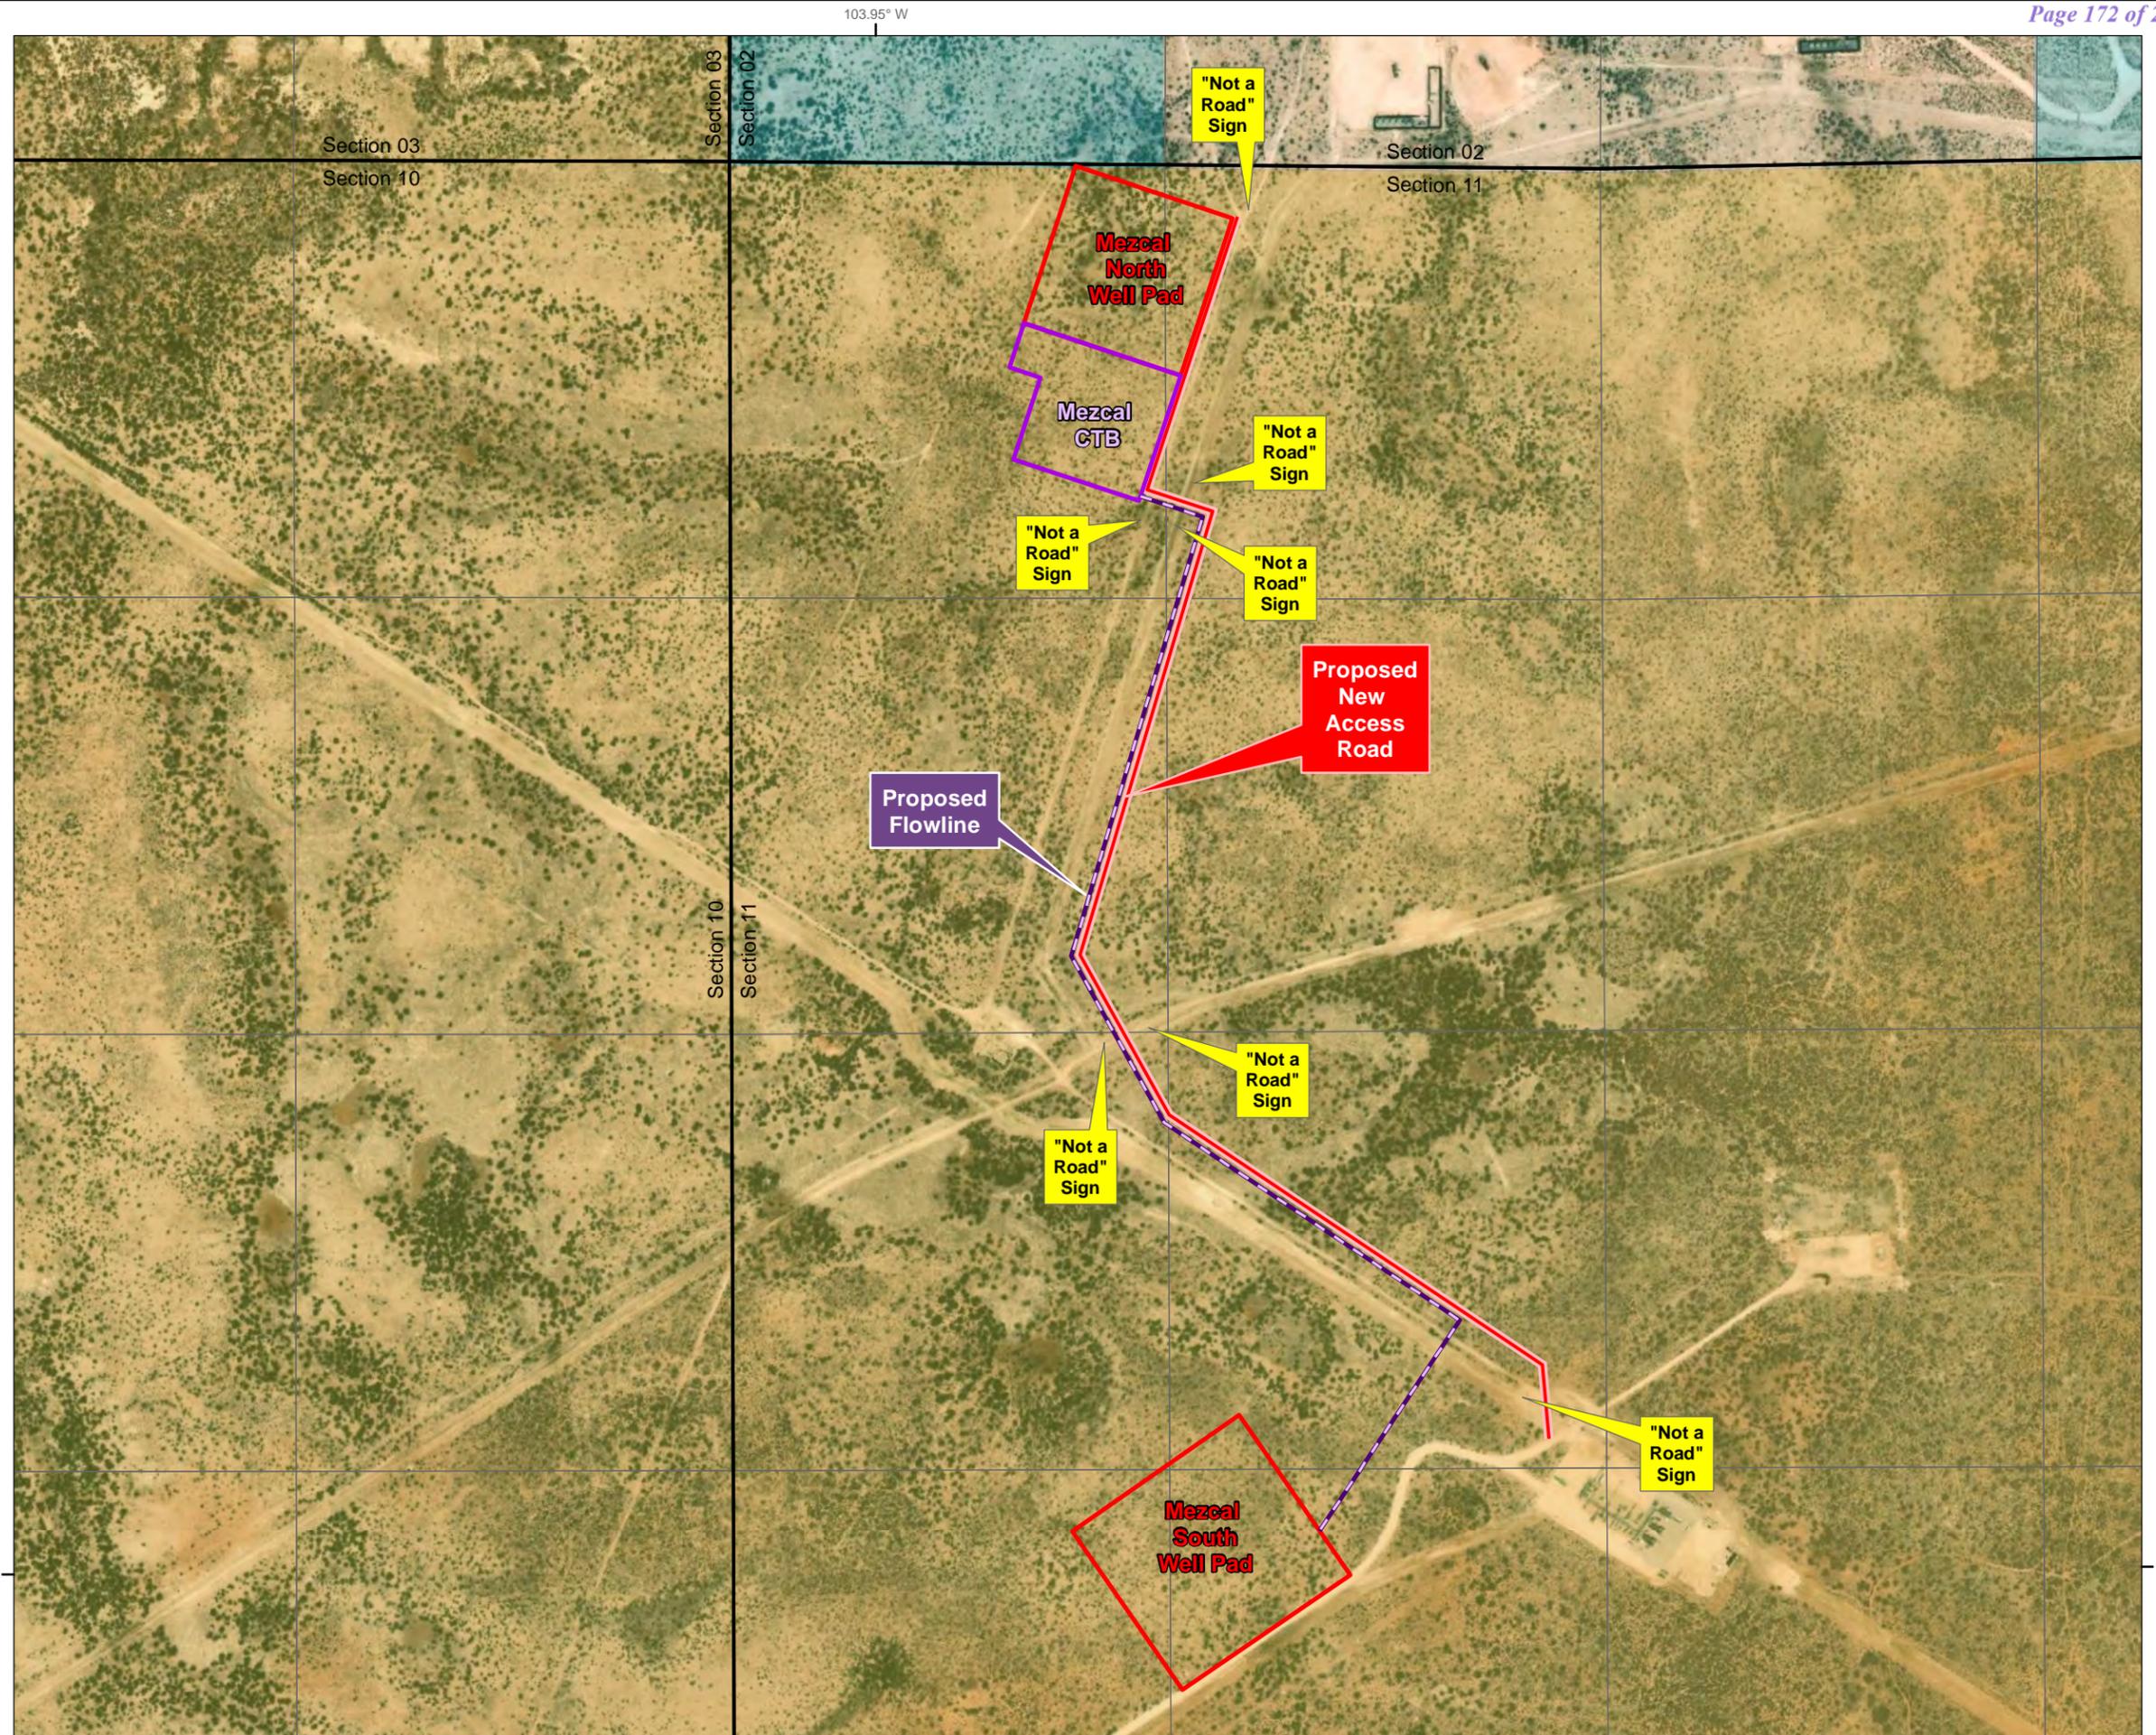


EXHIBIT "A"

FOUND  
IRON PIPE  
LAYED OVER  
BEARS  
N 59°41'13" W  
951.91' (TIE)

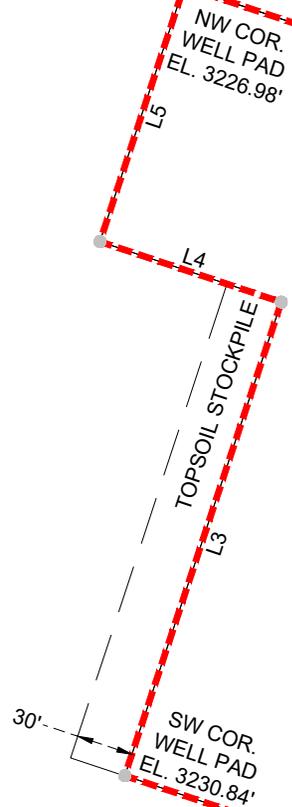

SURFACE SITE  
173,963 SQUARE FEET  
(3.994 ACRES)

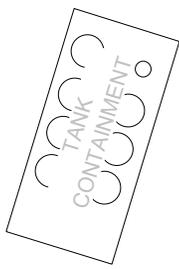

MICHELADA 3  
FED COM 124H  
MICHELADA 3  
FED COM 123H  
MICHELADA 3  
FED COM 134H  
MICHELADA 3  
FED COM 133H



POB  
FOUND 2"  
IRON PIPE  
BEARS  
N 64°21'04" E  
1430.25' (TIE)


NE COR.  
WELL PAD  
EL. 3231.96'

SE COR.  
WELL PAD  
EL. 3230.99'

SURFACE SITE BEARING & DISTANCE TABLE		
LINE #	BEARING	DISTANCE
L1	S 18°21'05" W	400.00'
L2	N 71°38'55" W	400.00'
L3	N 18°20'42" E	259.90'
L4	N 71°38'01" W	100.00'
L5	N 18°19'22" E	139.95'
L6	S 71°39'46" E	500.00'

SURFACE SITE BREAKDOWN BY SECTION 1/4-1/4 AREA			
1/4-1/4	OWNERSHIP	SQ. FT.	ACRES
NW-NW	BLM	173,864	3.991
NE-NW	BLM	99	0.002
TOTAL		173,963	3.993

SECTION 11  
TOWNSHIP 20 SOUTH, RANGE 30 EAST  
NEW MEXICO PRINCIPAL MERIDIAN  
EDDY COUNTY, NEW MEXICO

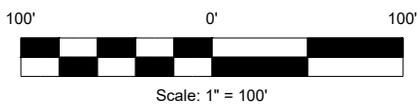

I HEREBY STATE THAT THIS SURVEY WAS PERFORMED UNDER MY DIRECT SUPERVISION.



*Charles Jurica*  
CHARLES JURICA NEW MEXICO PS #25490

01/16/2023  
DATE

NOTES:

1. BEARINGS, DISTANCES, AREA AND COORDINATES SHOWN HEREON ARE CORRELATED TO THE NEW MEXICO COORDINATE SYSTEM OF 1983, NEW MEXICO EAST ZONE (3001). ALL BEARINGS AND DISTANCES SHOWN ARE GRID.
2. LATITUDE & LONGITUDE ARE NAD 83 DECIMAL GEOGRAPHIC.
3. THIS SURVEY WAS PERFORMED WITHOUT THE BENEFIT OF A TITLE REPORT AND THE REVIEW OF THE ABSTRACT OF TITLE. THERE MAY BE EASEMENTS AND/OR COVENANTS AFFECTING THIS PROPERTY NOT SHOWN HEREON. LOCATION OF ALL IMPROVEMENTS WAS BEYOND COMMISSIONED SCOPE OF THIS PROJECT AND HAS BEEN SPECIFICALLY OMITTED. VESTING DOCUMENTS NOT FURNISHED FOR THIS SURVEY.

#	DATE	BY:	DESCRIPTION	CHK
2	1/9/23	AVP	EXPANDED CTB	CJ
1	1/4/23	JEB	ADD TANK CONTAINMENT	CJ

PROJECT NO. 12404



TBPELS FIRM# 10194245  
201 West Wall Street, Suite 325  
Midland, TX 79701  
(817) 529-1180 ~ Fax (817) 529-1181


CENTENNIAL RESOURCES PRODUCTION, LLC

**MEZCAL CTB**  
BUREAU OF LAND MANAGEMENT  
PROPOSED SURFACE SITE

SITUATED IN  
SECTION 11, TOWNSHIP 20 SOUTH, RANGE 30 EAST  
NEW MEXICO PRINCIPAL MERIDIAN  
EDDY COUNTY, NEW MEXICO

DRAWN BY: NH	DATE: 12/09/22	DWG. NO. 12404 MEZCAL CTB SURFACE SITE REV 2	REV. 2
CHECKED BY: CJ	DATE: 12/09/22		
SCALE: 1"=100'	PAGE 1 OF 2		

EXHIBIT "A"

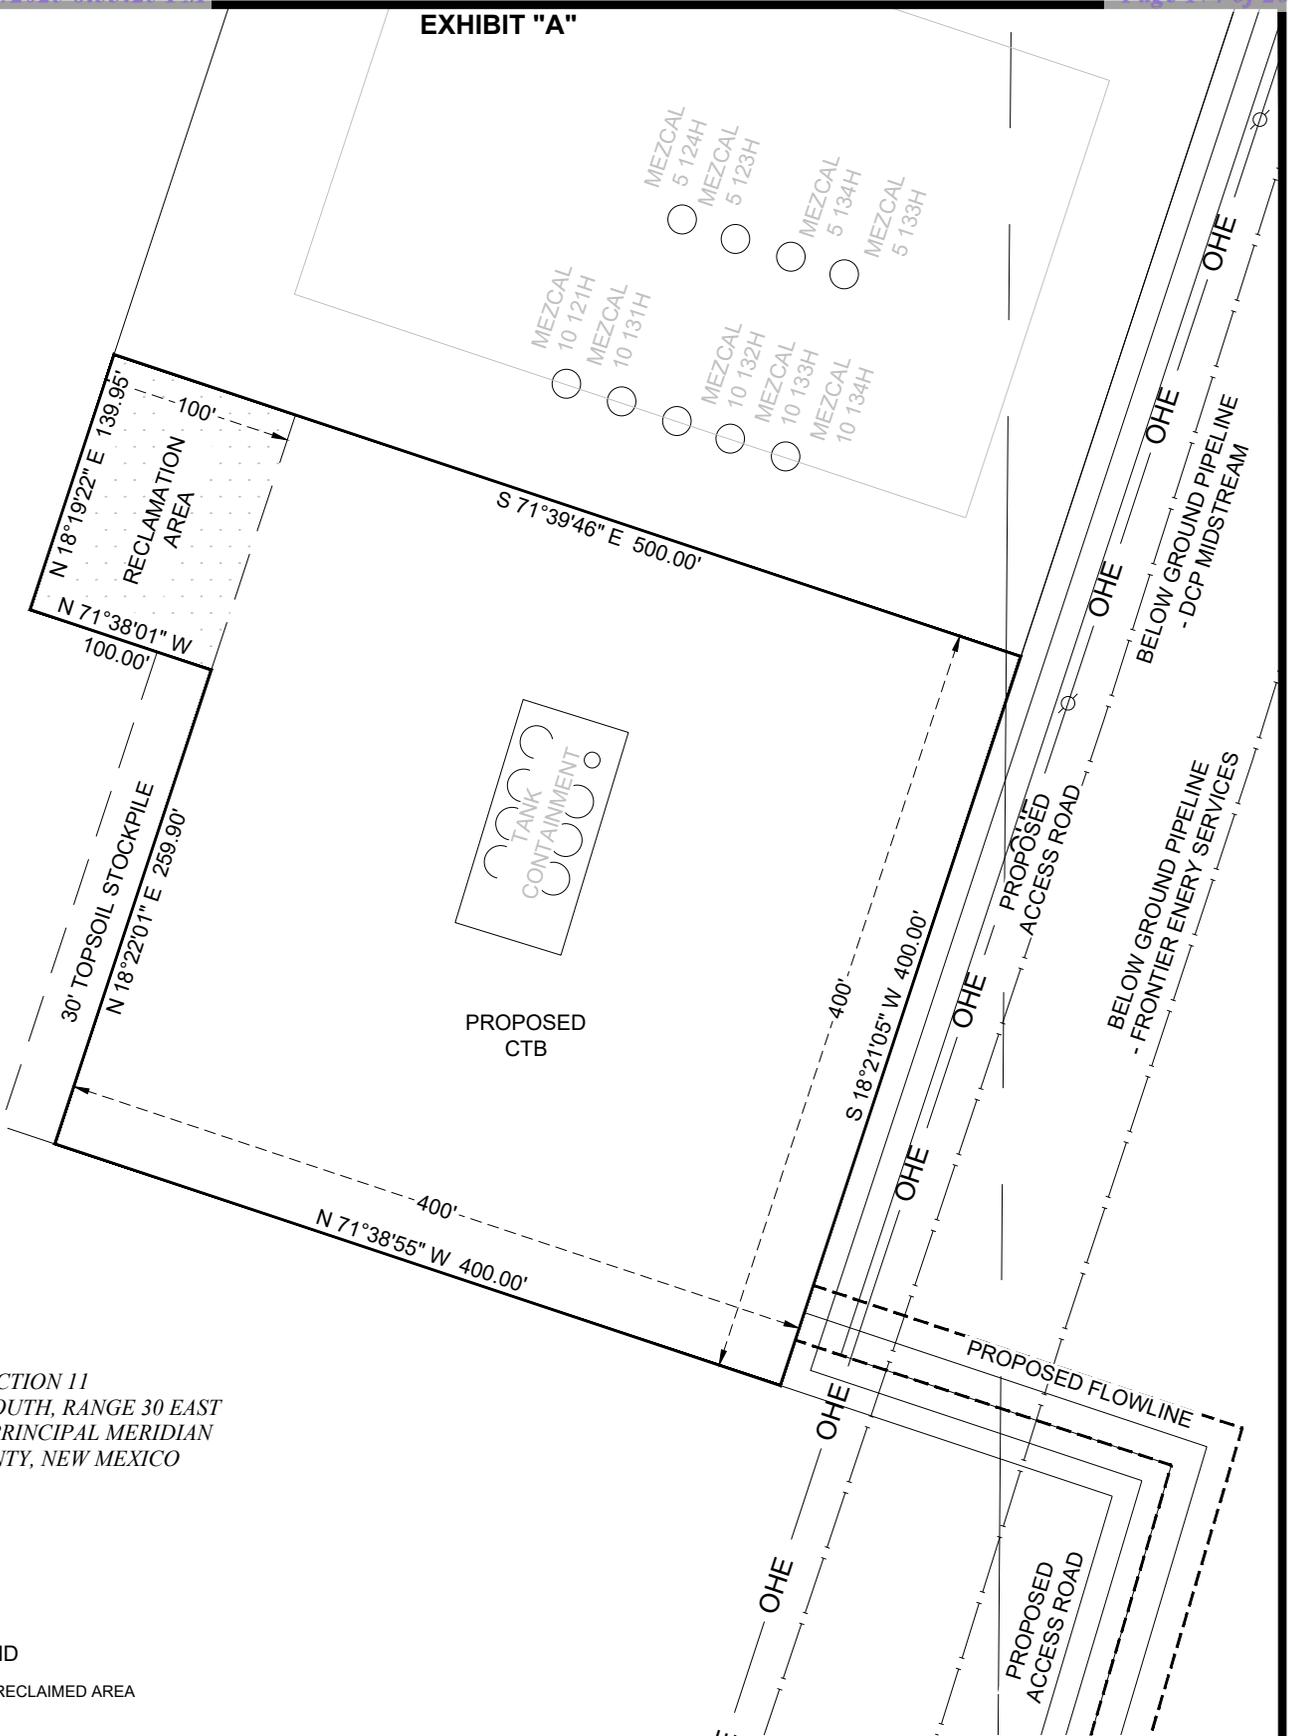


SECTION 11  
TOWNSHIP 20 SOUTH, RANGE 30 EAST  
NEW MEXICO PRINCIPAL MERIDIAN  
EDDY COUNTY, NEW MEXICO

LEGEND

RECLAIMED AREA

APPROXIMATE PRODUCTION PAD ACREAGE = 3.673 ACRES  
APPROXIMATE RECLAIMED AREA ACREAGE = 0.322 ACRES  
TOTAL ACREAGE = 3.995 ACRES

CTB IS LOCATED APPROXIMATELY 15.5 MILES  
SOUTHEAST OF LOCO HILLS, NEW MEXICO

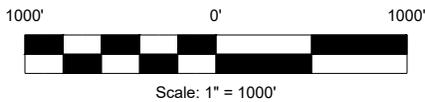

I HEREBY STATE THAT THIS SURVEY WAS  
PERFORMED UNDER MY DIRECT SUPERVISION.



*Charles Jurica*  
CHARLES JURICA NEW MEXICO PS #25490

01/17/2023  
DATE

NOTES:

1. BEARINGS, DISTANCES, AREA AND COORDINATES SHOWN HEREON ARE CORRELATED TO THE NEW MEXICO COORDINATE SYSTEM OF 1983, NEW MEXICO EAST ZONE (3001). ALL BEARINGS AND DISTANCES SHOWN ARE GRID.
2. LATITUDE & LONGITUDE ARE NAD 83 DECIMAL GEOGRAPHIC.
3. THIS SURVEY WAS PERFORMED WITHOUT THE BENEFIT OF A TITLE REPORT AND THE REVIEW OF THE ABSTRACT OF TITLE. THERE MAY BE EASEMENTS AND/OR COVENANTS AFFECTING THIS PROPERTY NOT SHOWN HEREON. LOCATION OF ALL IMPROVEMENTS WAS BEYOND COMMISSIONED SCOPE OF THIS PROJECT AND HAS BEEN SPECIFICALLY OMITTED. VESTING DOCUMENTS NOT FURNISHED FOR THIS SURVEY.

3	1/17/23	AVP	EXPANDED CTB	CJ
2	1/9/23	AVP	EXPANDED CTB	CJ
1	1/4/23	JEB	ADD TANK CONTAINMENT	CJ
#	DATE	BY:	DESCRIPTION	CHK

PROJECT NO. 12404



TBPELS FIRM# 10194245  
201 West Wall Street, Suite 325  
Midland, TX 79701  
(817) 529-1180 ~ Fax (817) 529-1181




**MEZCAL CTB  
RECLAMATION DIAGRAM**


SITUATED IN  
SECTION 11, TOWNSHIP 20 SOUTH, RANGE 30 EAST  
AND  
SECTION 2, TOWNSHIP 20 SOUTH, RANGE 30 EAST  
NEW MEXICO PRINCIPAL MERIDIAN  
EDDY COUNTY, NEW MEXICO

DRAWN BY: NH	DATE: 12/06/22	DWG. NO. 12404 MEZCAL CTB RECLAMATION DIAGRAM REV 3	REV. 3
CHECKED BY: CJ	DATE: 12/06/22		
SCALE: 1"=100'	PAGE 1 OF 1		

EXHIBIT "A"

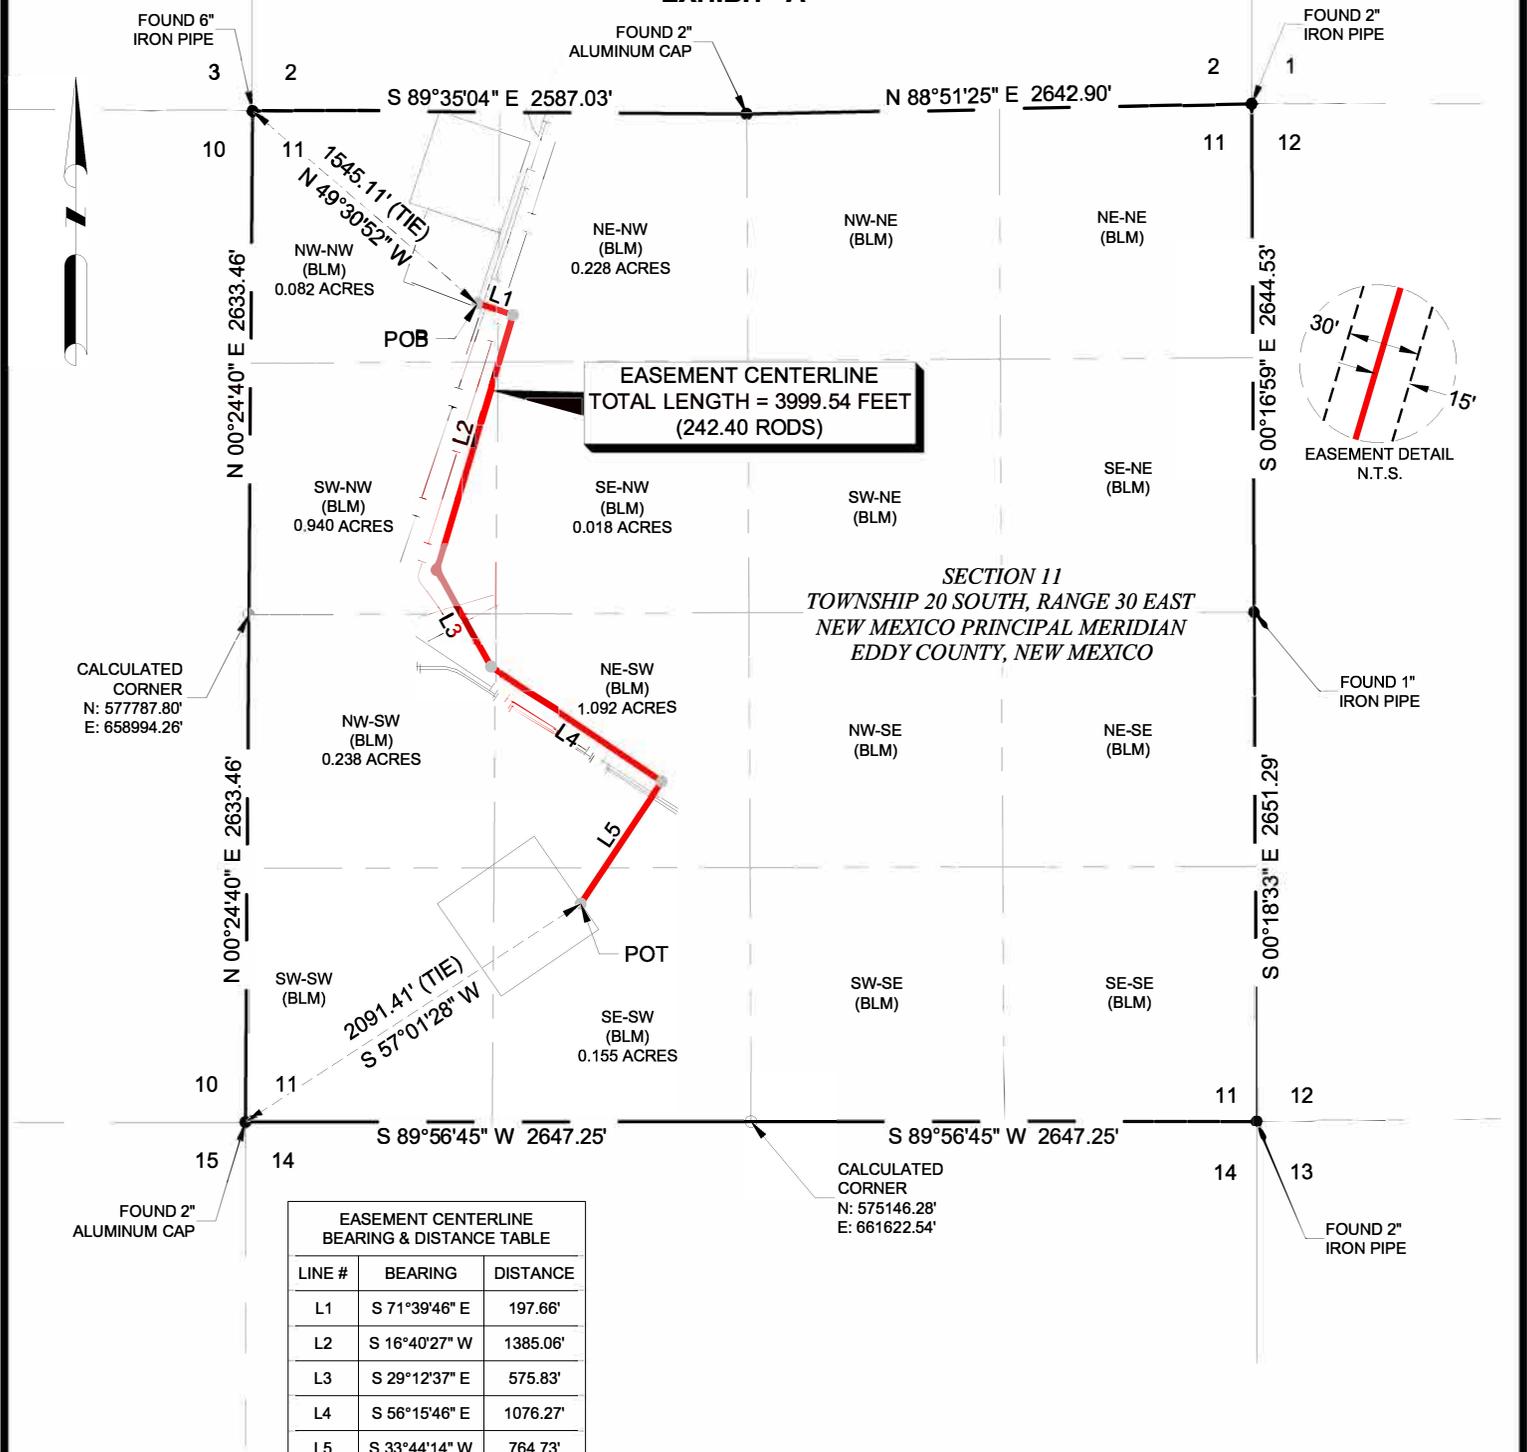

EASEMENT CENTERLINE  
TOTAL LENGTH = 3999.54 FEET  
(242.40 RODS)

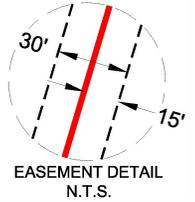

LINE #	BEARING	DISTANCE
L1	S 71°39'46" E	197.66'
L2	S 16°40'27" W	1385.06'
L3	S 29°12'37" E	575.83'
L4	S 56°15'46" E	1076.27'
L5	S 33°44'14" W	764.73'

		PIPELINE EASEMENT			
1/4 1/4	OWNERSHIP	CL LENGTH	CL RODS	SQ. FEET	ACRES
NW-NW	BLM	116.48'	7.06	3,576	0.082
NE-NW	BLM	336.22'	20.38	9,923	0.228
SE-NW	BLM	21.19'	1.28	798	0.018
SW-NW	BLM	1,370.03'	83.03	40,938	0.940
NW-SW	BLM	344.98'	20.91	10,349	0.238
NE-SW	BLM	1,586.02'	96.12	47,579	1.092
SE-SW	BLM	224.62'	13.61	6,739	0.155
TOTAL		3,999.54'	242.40	119,902	2.753

- LEGEND**
- SECTION LINE
  - OHE
  - OVERHEAD ELECTRIC
  - EASEMENT CENTERLINE
  - PERMANENT EASEMENT
  - EXISTING PIPELINE
  - X FENCE LINE
  - POWER POLE
  - FOUND MONUMENT
  - CALCULATED CORNER
  - BEARING CHANGE



I, CHARLES JURICA, A NEW MEXICO PROFESSIONAL LAND SURVEYOR, DO HEREBY CERTIFY THAT I CONDUCTED AND AM RESPONSIBLE FOR THIS SURVEY, THAT THIS SURVEY IS TRUE AND CORRECT TO THE BEST OF MY KNOWLEDGE AND BELIEF, AND THAT THIS SURVEY AND PLAT MEET THE MINIMUM STANDARDS FOR SURVEYING IN NEW MEXICO.

*Charles Jurica*  
 CHARLES JURICA NEW MEXICO PS #25490 01/23/2023  
 DATE

- NOTES:
- BEARINGS, DISTANCES, AREA AND COORDINATES SHOWN HEREON ARE CORRELATED TO THE NEW MEXICO STATE PLANE COORDINATE SYSTEM OF 1983, EAST ZONE, AS DETERMINED BY GPS OPUS OBSERVATIONS. ALL BEARINGS AND DISTANCES SHOWN ARE GRID.
  - LATITUDE & LONGITUDE ARE NAD 83 DECIMAL GEOGRAPHIC.
  - THIS SURVEY WAS PERFORMED WITHOUT THE BENEFIT OF A TITLE REPORT AND THE REVIEW OF THE ABSTRACT OF TITLE. THERE MAY BE EASEMENTS AND/OR COVENANTS EFFECTING THIS PROPERTY NOT SHOWN HEREON. LOCATION OF ALL IMPROVEMENTS WAS BEYOND COMMISSIONED SCOPE OF THIS PROJECT AND HAS BEEN SPECIFICALLY OMITTED. VESTING DOCUMENTS NOT FURNISHED FOR THIS SURVEY.

#	DATE	BY:	DESCRIPTION	CHK
1	01/19/23	CPM	UPDATED ROUTE	CJ

PROJECT NO. 12405

**COLGATE ENERGY**

**MEZCAL**  
**BUREAU OF LAND MANAGEMENT**  
**PROPOSED EASEMENT CENTERLINE**

SITUATED IN  
 SECTION 11  
 TOWNSHIP 20 SOUTH, RANGE 30 EAST  
 NEW MEXICO PRINCIPAL MERIDIAN  
 EDDY COUNTY, NEW MEXICO

**TRANSGLOBAL SERVICES LLC**

TBPELS FIRM# 10194245  
 201 West Wall Street, Suite 325  
 Midland, TX 79701  
 (817) 529-1180 ~ Fax (817) 529-1181

DRAWN BY: JS	DATE: 09/20/2022	DWG. NO. 12405_01.00_MEZCAL	REV. 1
CHECKED BY: CJ	DATE: 09/20/2022	(11-20S-30E)	
SCALE: 1"=1000'	PAGE 1 OF 2	FLOWLINE_REV1	


# Centennial Resources Production

## Proposed Mezcal 10 Fed Com Access Map

T18S R30E  
Hackberry Lake,  
Eddy County, New Mexico

-  Existing Access Road
-  State Trust Lands
-  BLM Lands
-  Private Lands

1:17,500

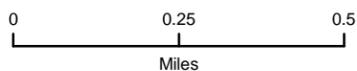

NAD 1983 New Mexico State Plane East  
FIPS 3001 Feet



Prepared by Permits West, Inc., January 26, 2022  
for Centennial Resource Production, LLC



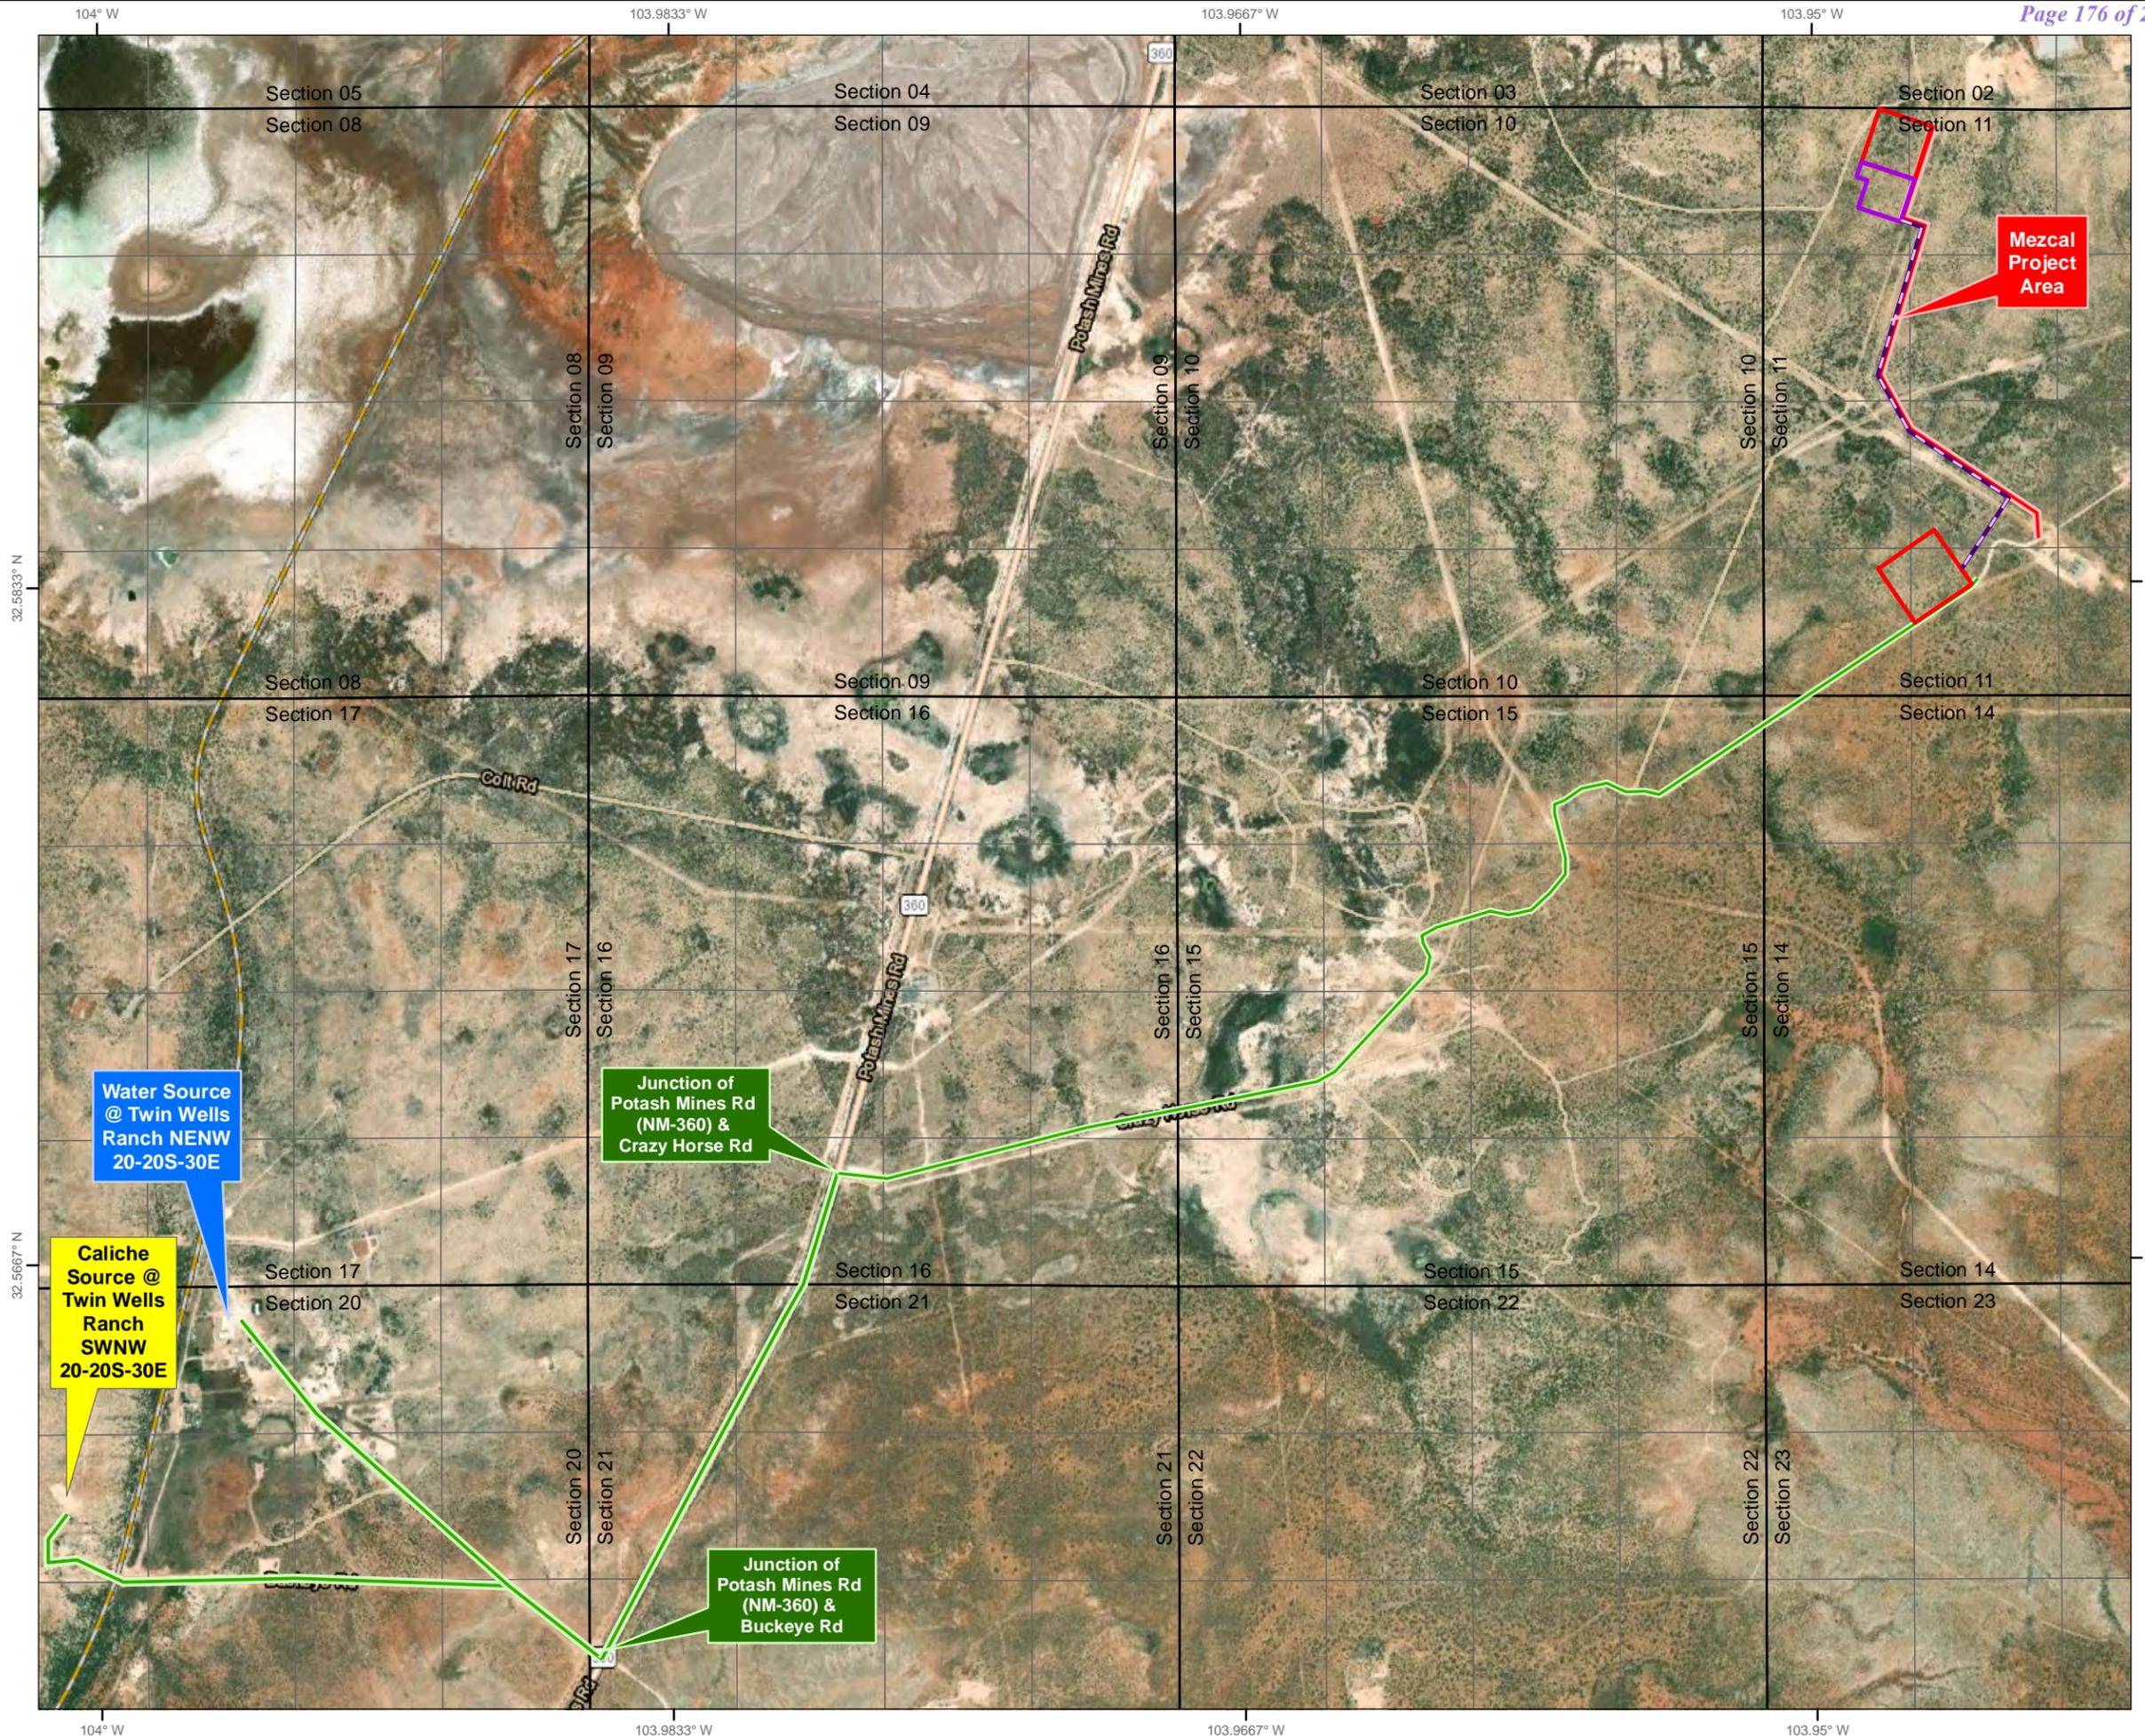



EXHIBIT "A"

SURFACE SITE BEARING & DISTANCE TABLE		
LINE #	BEARING	DISTANCE
L1	S 89°35'04" E	4.30'
L2	S 71°39'46" E	495.91'
L3	S 18°20'14" W	500.00'
L4	N 71°39'46" W	500.00'
L5	N 18°20'14" E	498.68'

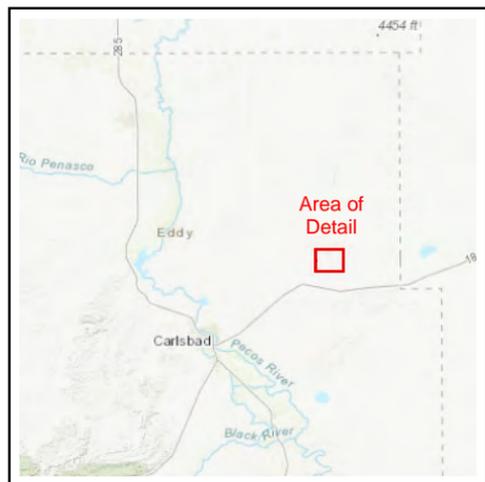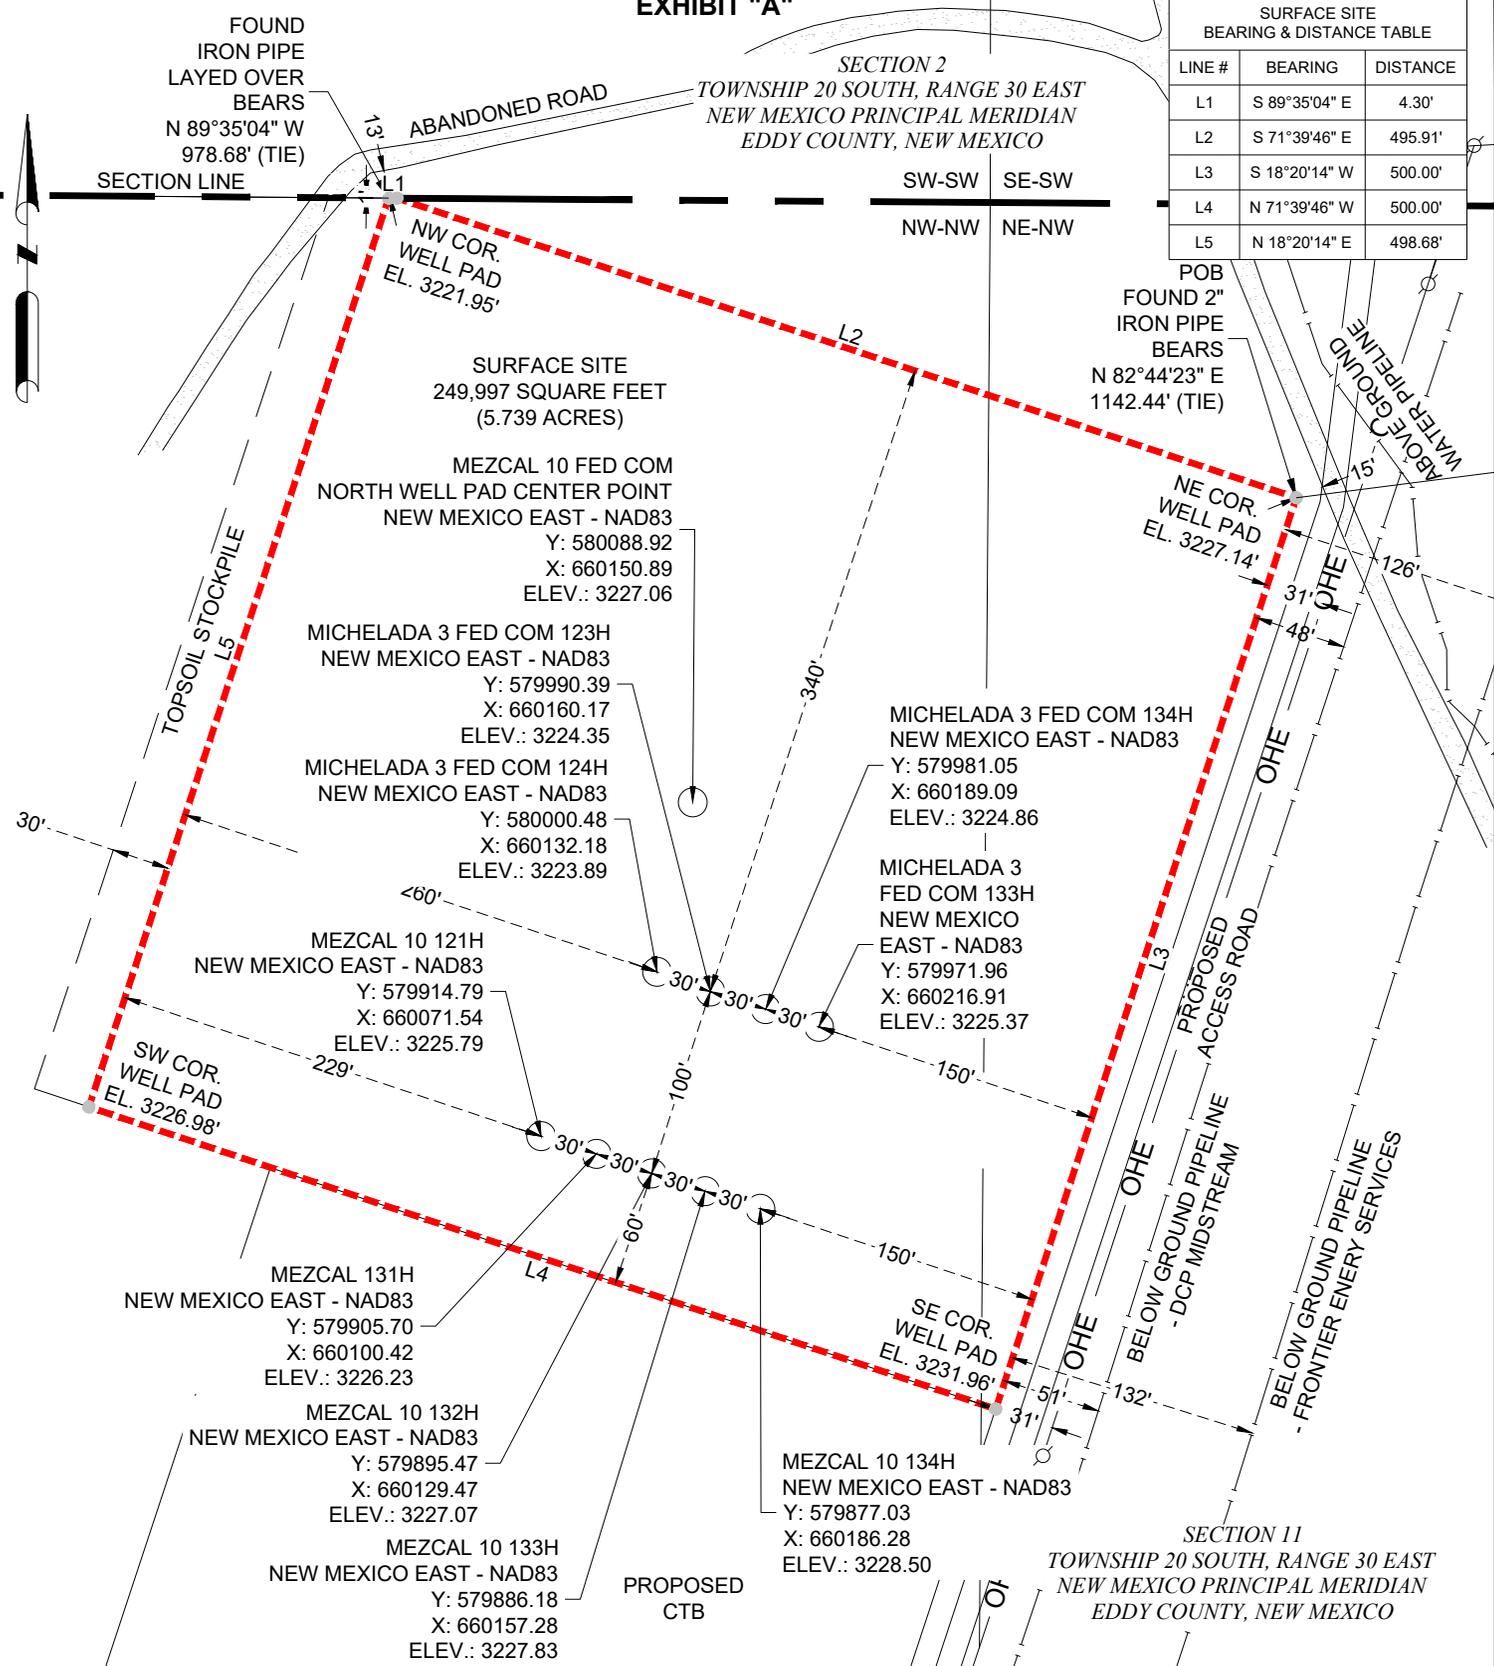

SURFACE SITE BREAKDOWN BY SECTION 1/4-1/4 AREA			
1/4-1/4	OWNERSHIP	SQ. FT.	ACRES
SECTION 11			
NW-NW	BLM	205,600	4.720
NE-NW	BLM	44,397	1.019
SECTION 2			
SW-SW	BLM	3	0.000
TOTAL		250,000	5.739

THE POINT OF BEGINNING IS LOCATED APPROXIMATELY 15.5 MILES SOUTHEAST OF LOCO HILLS, NEW MEXICO

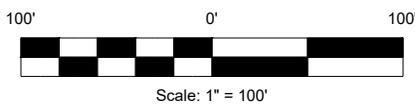

I HEREBY STATE THAT THIS SURVEY WAS PERFORMED UNDER MY DIRECT SUPERVISION.



*Charles L. Jurica*  
 CHARLES JURICA NEW MEXICO PS #25490 02/16/2023  
 DATE

- NOTES:
- BEARINGS, DISTANCES, AREA AND COORDINATES SHOWN HEREON ARE CORRELATED TO THE NEW MEXICO COORDINATE SYSTEM OF 1983, NEW MEXICO EAST ZONE (3001). ALL BEARINGS AND DISTANCES SHOWN ARE GRID.
  - LATITUDE & LONGITUDE ARE NAD 83 DECIMAL GEOGRAPHIC.
  - THIS SURVEY WAS PERFORMED WITHOUT THE BENEFIT OF A TITLE REPORT AND THE REVIEW OF THE ABSTRACT OF TITLE. THERE MAY BE EASEMENTS AND/OR COVENANTS AFFECTING THIS PROPERTY NOT SHOWN HEREON. LOCATION OF ALL IMPROVEMENTS WAS BEYOND COMMISSIONED SCOPE OF THIS PROJECT AND HAS BEEN SPECIFICALLY OMITTED. VESTING DOCUMENTS NOT FURNISHED FOR THIS SURVEY.

#	DATE	BY:	DESCRIPTION	CHK
2	1/27/23	JEB	CHANGE OWNERSHIP	CJ
1	1/23/23	CM	CHANGE SIZE	CJ

PROJECT NO. 12404



TBPELS FIRM# 10194245  
 201 West Wall Street, Suite 325  
 Midland, TX 79701  
 (817) 529-1180 ~ Fax (817) 529-1181


CENTENNIAL RESOURCES PRODUCTION, LLC

MEZCAL NORTH WELL PAD  
 BUREAU OF LAND MANAGEMENT  
 PROPOSED SURFACE SITE

SITUATED IN  
 SECTION 11, TOWNSHIP 20 SOUTH, RANGE 30 EAST  
 AND  
 SECTION 2, TOWNSHIP 20 SOUTH, RANGE 30 EAST  
 NEW MEXICO PRINCIPAL MERIDIAN  
 EDDY COUNTY, NEW MEXICO

DRAWN BY: NH	DATE: 12/09/22	DWG. NO. 12404 MEZCAL PAD NORTH SURFACE SITE REV 3	REV. 2
CHECKED BY: CJ	DATE: 12/09/22		
SCALE: 1"=100'	PAGE 1 OF 2		


EXHIBIT "A"

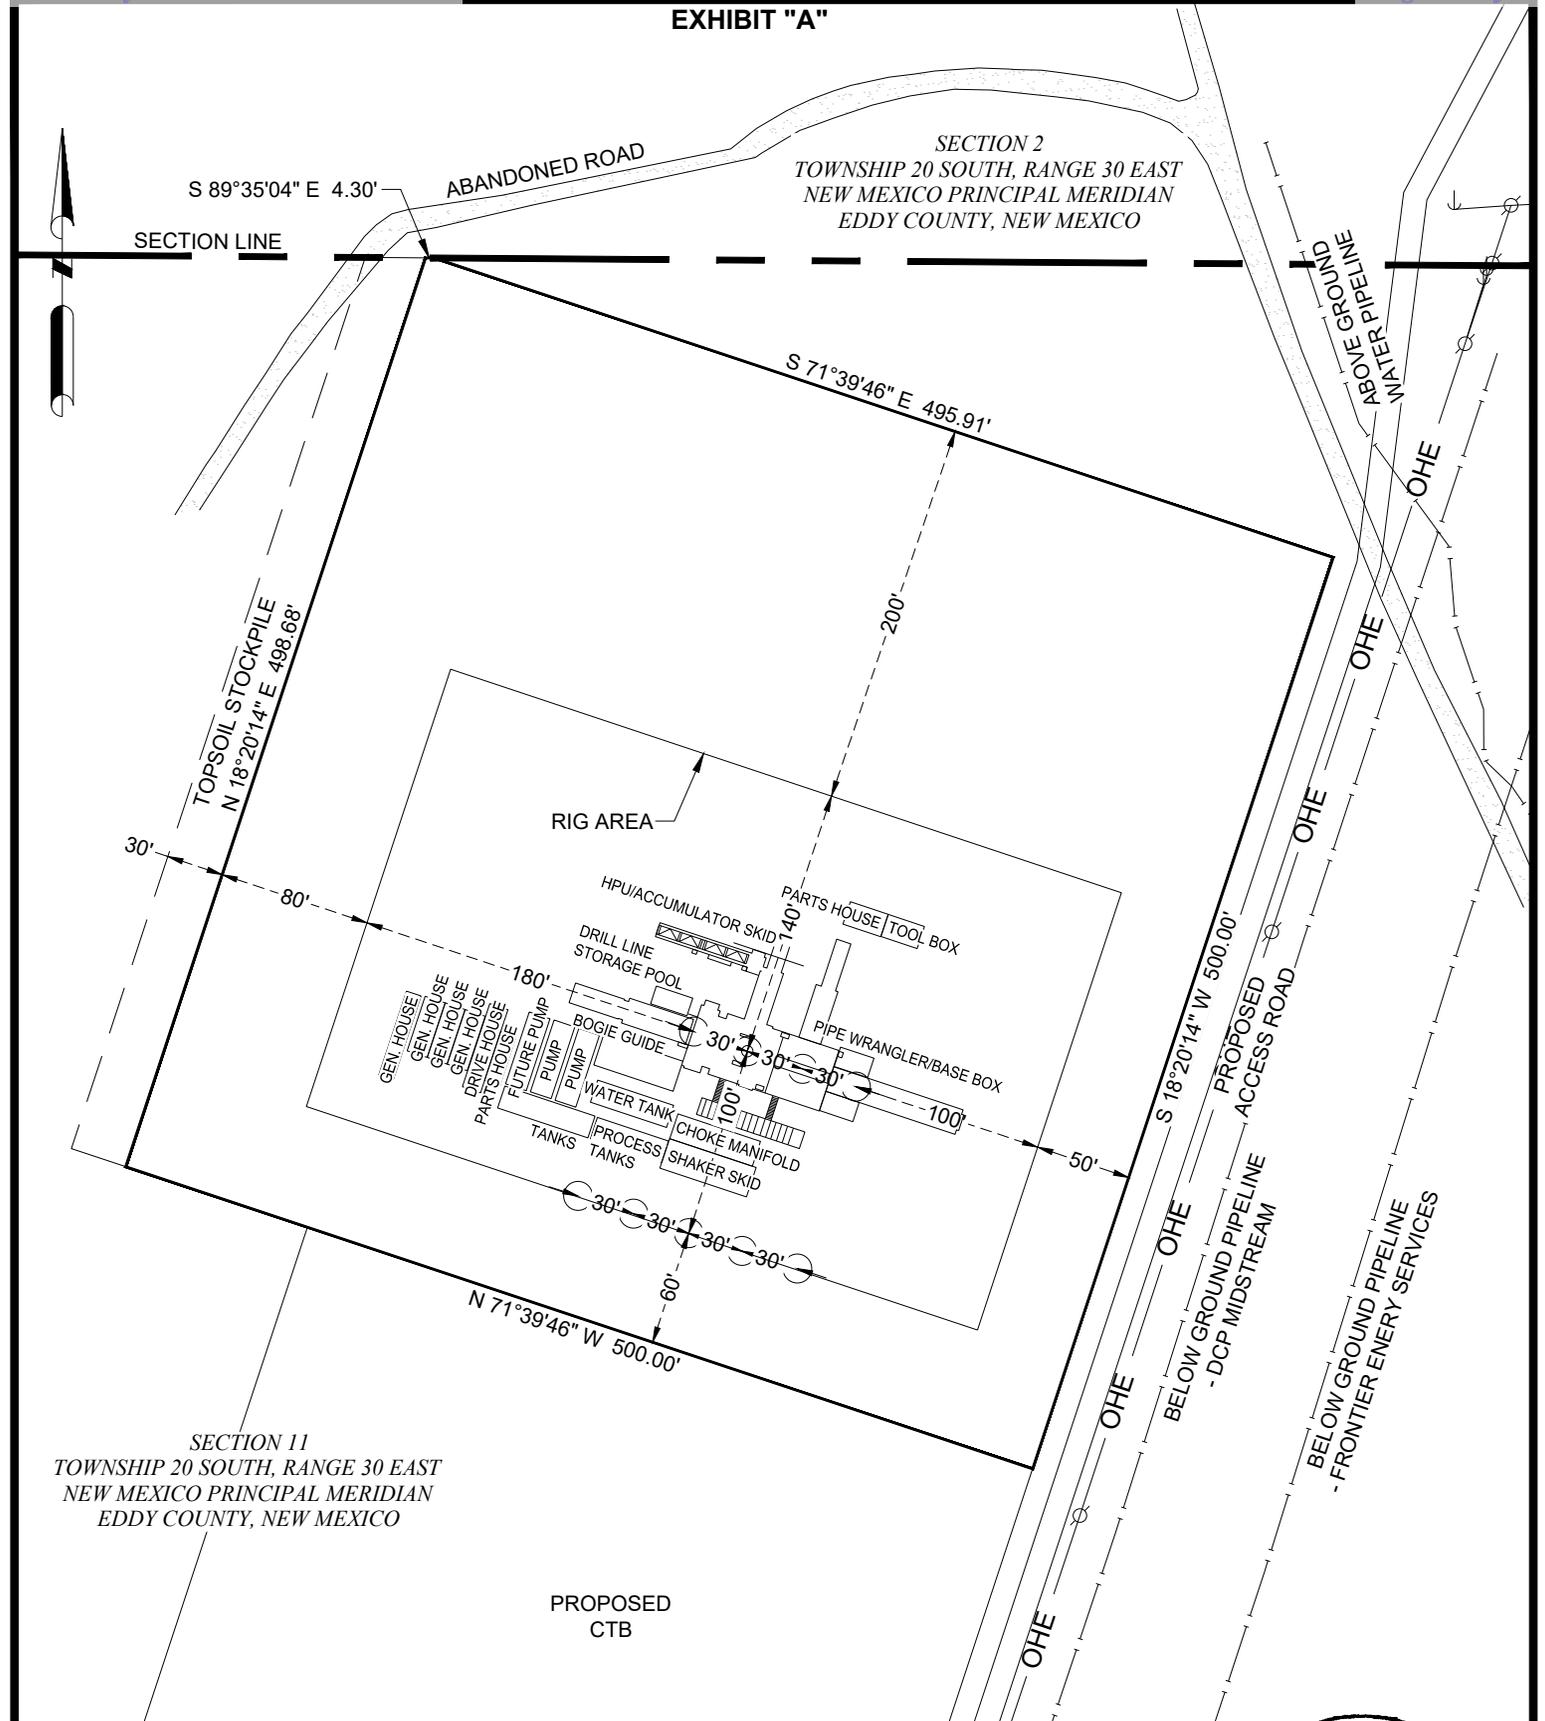


SECTION 11  
TOWNSHIP 20 SOUTH, RANGE 30 EAST  
NEW MEXICO PRINCIPAL MERIDIAN  
EDDY COUNTY, NEW MEXICO

SECTION 2  
TOWNSHIP 20 SOUTH, RANGE 30 EAST  
NEW MEXICO PRINCIPAL MERIDIAN  
EDDY COUNTY, NEW MEXICO

PAD SITE IS LOCATED APPROXIMATELY 15.5 MILES  
SOUTHEAST OF LOCO HILLS, NEW MEXICO

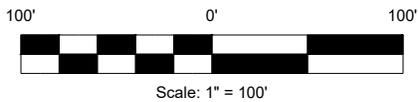

I HEREBY STATE THAT THIS SURVEY WAS  
PERFORMED UNDER MY DIRECT SUPERVISION.

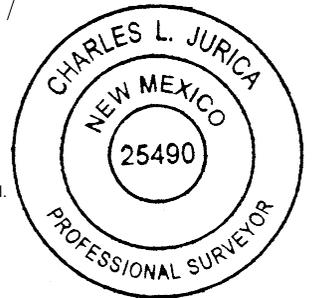

*Charles Jurica*  
CHARLES JURICA NEW MEXICO PS #25490 DATE 02/16/2023

NOTES:

1. BEARINGS, DISTANCES, AREA AND COORDINATES SHOWN HEREON ARE CORRELATED TO THE NEW MEXICO COORDINATE SYSTEM OF 1983, NEW MEXICO EAST ZONE (3001). ALL BEARINGS AND DISTANCES SHOWN ARE GRID.
2. LATITUDE & LONGITUDE ARE NAD 83 DECIMAL GEOGRAPHIC.
3. THIS SURVEY WAS PERFORMED WITHOUT THE BENEFIT OF A TITLE REPORT AND THE REVIEW OF THE ABSTRACT OF TITLE. THERE MAY BE EASEMENTS AND/OR COVENANTS AFFECTING THIS PROPERTY NOT SHOWN HEREON. LOCATION OF ALL IMPROVEMENTS WAS BEYOND COMMISSIONED SCOPE OF THIS PROJECT AND HAS BEEN SPECIFICALLY OMITTED. VESTING DOCUMENTS NOT FURNISHED FOR THIS SURVEY.

#	DATE	BY:	DESCRIPTION	CHK
2	02/15/23	JEB	REMOVE PORTION OF PAD IN SEC 2	CJ
1	01/05/23	MAC	ADDED PAD DIMENSIONS/ CHANGED TOPSOIL WIDTH	CJ

PROJECT NO. 12404



TBPELS FIRM# 10194245  
201 West Wall Street, Suite 325  
Midland, TX 79701  
(817) 529-1180 ~ Fax (817) 529-1181

CENTENNIAL RESOURCES PRODUCTION, LLC


**MEZCAL NORTH WELL PAD  
TYPICAL RIG LAYOUT**

SITUATED IN  
SECTION 11, TOWNSHIP 20 SOUTH, RANGE 30 EAST  
AND  
SECTION 2, TOWNSHIP 20 SOUTH, RANGE 30 EAST  
NEW MEXICO PRINCIPAL MERIDIAN  
EDDY COUNTY, NEW MEXICO

DRAWN BY: NH	DATE: 12/08/22	DWG. NO. 12404 MEZCAL PAD NORTH TYPICAL RIG LAYOUT REV 2	REV. 2
CHECKED BY: CJ	DATE: 12/09/22		
SCALE: 1"=100'	PAGE 1 OF 1		

EXHIBIT "A"

SECTION 11  
TOWNSHIP 20 SOUTH, RANGE 30 EAST  
NEW MEXICO PRINCIPAL MERIDIAN  
EDDY COUNTY, NEW MEXICO

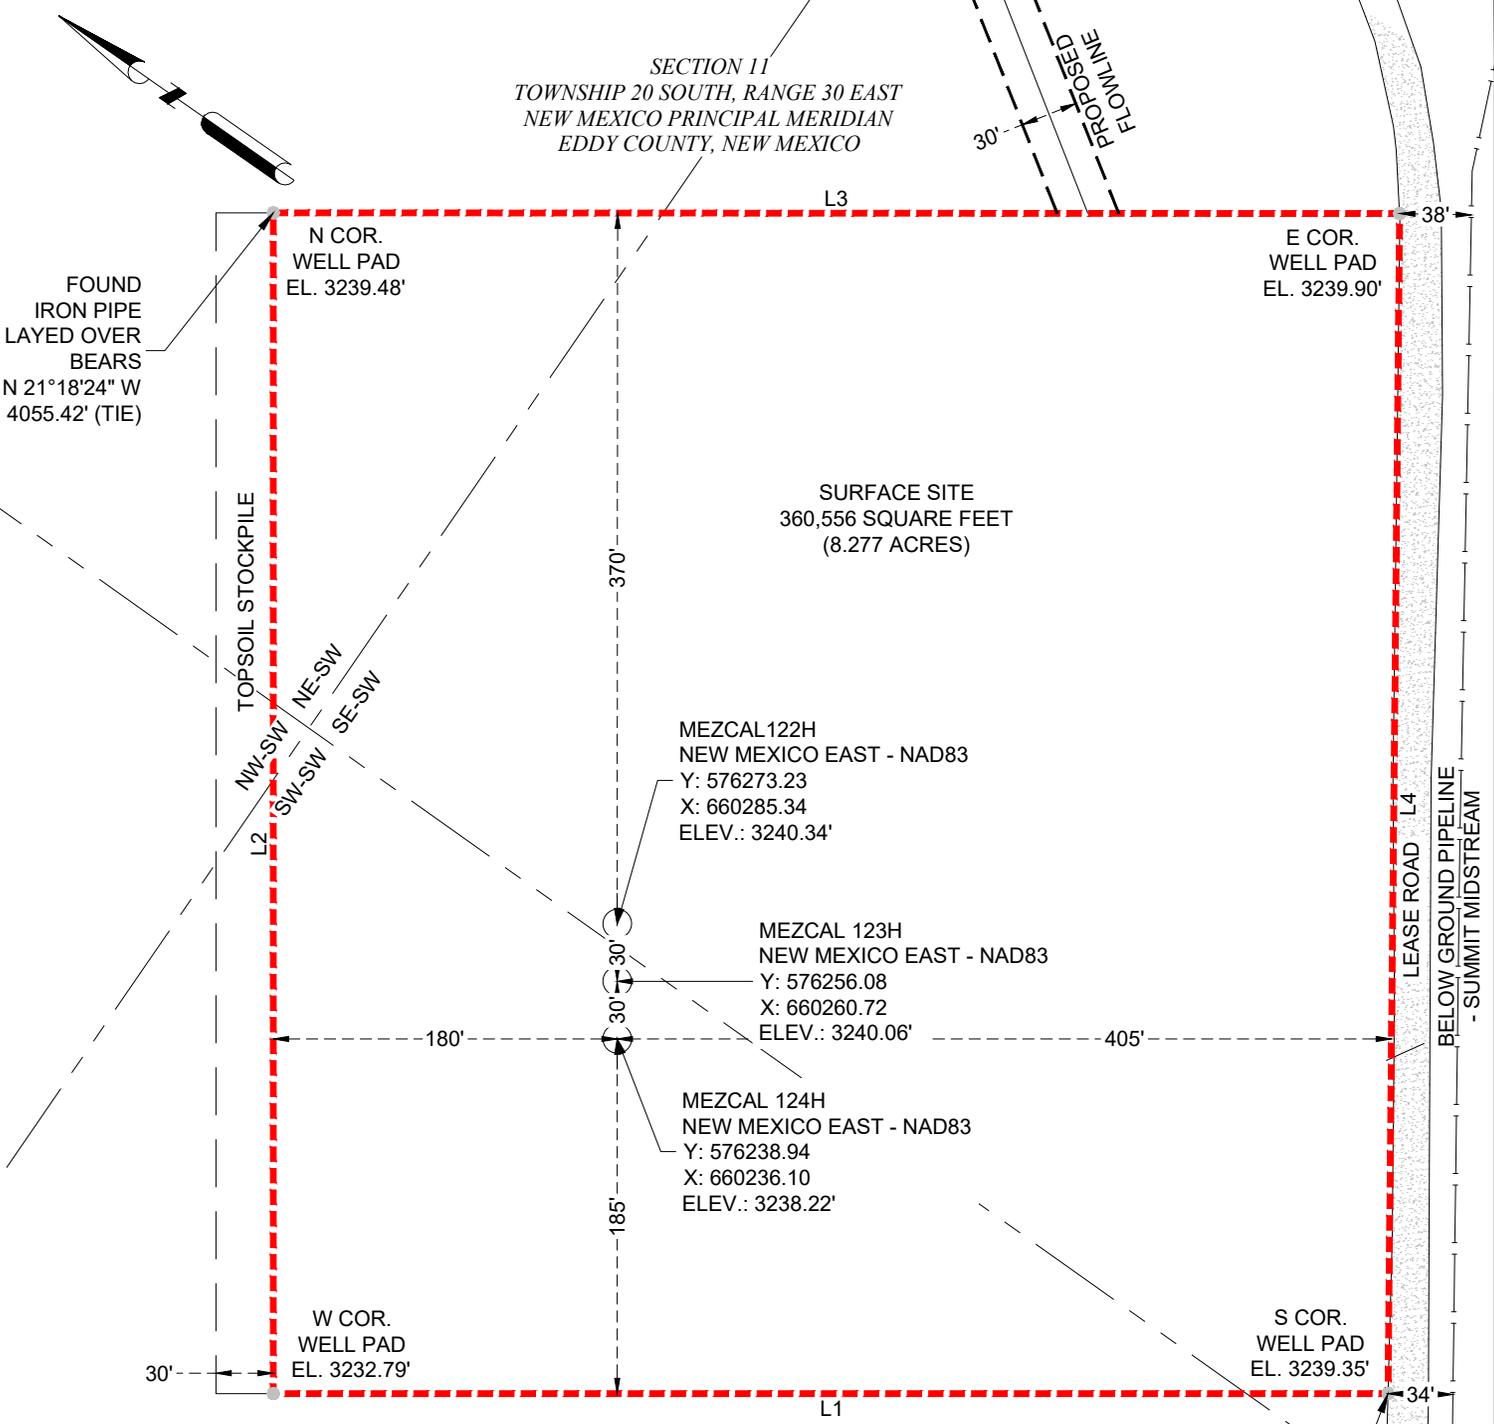


LINE #	BEARING	DISTANCE
L1	N 34°48'18" W	583.42'
L2	N 55°11'42" E	615.00'
L3	S 34°45'59" E	589.50'
L4	S 55°45'42" W	614.63'

1/4-1/4	OWNERSHIP	SQ. FT.	ACRES
NW-SW	BLM	251	0.006
NE-SW	BLM	28,480	0.654
SW-SW	BLM	91,381	2.098
SE-SW	BLM	240,444	5.520
TOTAL		360,556	8.277

POB  
FOUND 2"  
ALUMINUM CAP  
BEARS  
S 63°49'13" W  
1492.50' (TIE)

PAD SITE IS LOCATED APPROXIMATELY 16.2 MILES  
SOUTHEAST OF LOCO HILLS, NEW MEXICO

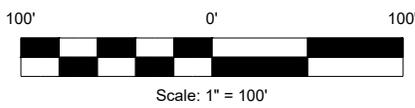

I HEREBY STATE THAT THIS SURVEY WAS  
PERFORMED UNDER MY DIRECT SUPERVISION.



*Charles Jurica*  
CHARLES JURICA NEW MEXICO PS #25490 01/30/2023  
DATE

- NOTES:
1. BEARINGS, DISTANCES, AREA AND COORDINATES SHOWN HEREON ARE CORRELATED TO THE NEW MEXICO COORDINATE SYSTEM OF 1983, NEW MEXICO EAST ZONE (3001). ALL BEARINGS AND DISTANCES SHOWN ARE GRID.
  2. LATITUDE & LONGITUDE ARE NAD 83 DECIMAL GEOGRAPHIC.
  3. THIS SURVEY WAS PERFORMED WITHOUT THE BENEFIT OF A TITLE REPORT AND THE REVIEW OF THE ABSTRACT OF TITLE. THERE MAY BE EASEMENTS AND/OR COVENANTS AFFECTING THIS PROPERTY NOT SHOWN HEREON. LOCATION OF ALL IMPROVEMENTS WAS BEYOND COMMISSIONED SCOPE OF THIS PROJECT AND HAS BEEN SPECIFICALLY OMITTED. VESTING DOCUMENTS NOT FURNISHED FOR THIS SURVEY.

#	DATE	BY:	DESCRIPTION	CHK
2	01/27/23	CPM	UPDATED OWNERSHIP	CJ
1	01/23/23	CPM	UPDATED SITE	CJ

PROJECT NO. 12404



TBPELS FIRM# 10194245  
201 West Wall Street, Suite 325  
Midland, TX 79701  
(817) 529-1180 ~ Fax (817) 529-1181


CENTENNIAL RESOURCES PRODUCTION, LLC

**MEZCAL SOUTH WELL PAD**  
**BUREAU OF LAND MANAGEMENT**  
PROPOSED SURFACE SITE

SITUATED IN  
SECTION 11, TOWNSHIP 20 SOUTH, RANGE 30 EAST  
NEW MEXICO PRINCIPAL MERIDIAN  
EDDY COUNTY, NEW MEXICO

DRAWN BY: NH	DATE: 12/09/22	DWG. NO. 12404 MEZCAL PAD SOUTH SURFACE SITE_REV 2	REV. 2
CHECKED BY: CJ	DATE: 12/09/22		
SCALE: 1"=100'	PAGE 1 OF 2		


EXHIBIT "A"

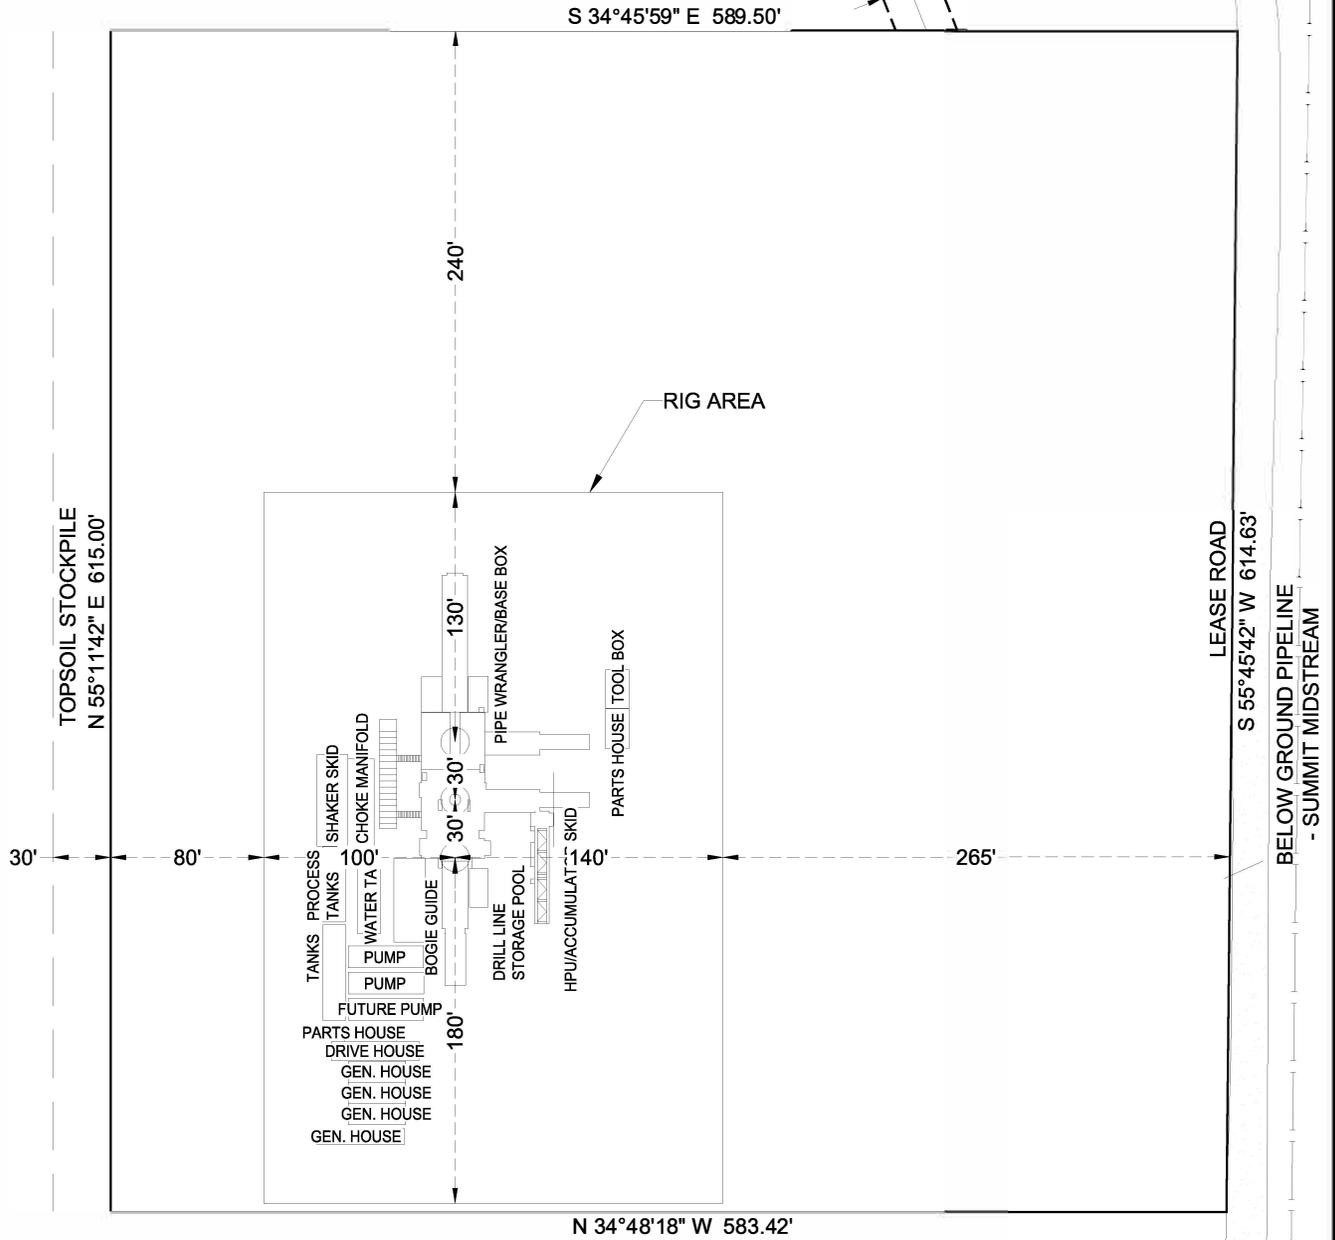

SECTION 11  
TOWNSHIP 20 SOUTH, RANGE 30 EAST  
NEW MEXICO PRINCIPAL MERIDIAN  
EDDY COUNTY, NEW MEXICO

PAD SITE IS LOCATED APPROXIMATELY 16.2 MILES  
SOUTHEAST OF LOCO HILLS, NEW MEXICO

I HEREBY STATE THAT THIS SURVEY WAS  
PERFORMED UNDER MY DIRECT SUPERVISION.

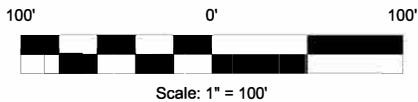

*Charles Jurica*  
CHARLES JURICA NEW MEXICO PS #25490

01/23/2023  
DATE

NOTES:

1. BEARINGS, DISTANCES, AREA AND COORDINATES SHOWN HEREON ARE CORRELATED TO THE NEW MEXICO COORDINATE SYSTEM OF 1983, NEW MEXICO EAST ZONE (3001). ALL BEARINGS AND DISTANCES SHOWN ARE GRID.
2. LATITUDE & LONGITUDE ARE NAD 83 DECIMAL GEOGRAPHIC.
3. THIS SURVEY WAS PERFORMED WITHOUT THE BENEFIT OF A TITLE REPORT AND THE REVIEW OF THE ABSTRACT OF TITLE. THERE MAY BE EASEMENTS AND/OR COVENANTS AFFECTING THIS PROPERTY NOT SHOWN HEREON. LOCATION OF ALL IMPROVEMENTS WAS BEYOND COMMISSIONED SCOPE OF THIS PROJECT AND HAS BEEN SPECIFICALLY OMITTED. VESTING DOCUMENTS NOT FURNISHED FOR THIS SURVEY.

CENTENNIAL RESOURCES PRODUCTION, LLC

MEZCAL SOUTH WELL PAD  
TYPICAL RIG LAYOUT

SITUATED IN  
SECTION 11, TOWNSHIP 20 SOUTH, RANGE 30 EAST  
NEW MEXICO PRINCIPAL MERIDIAN  
EDDY COUNTY, NEW MEXICO

#	DATE	BY:	DESCRIPTION	CHK
2	01/23/23	CPM	UPDATE SITE	CJ
1	01/05/23	MAC	ADDED PAD DIMENSIONS/ CHANGED TOPSOIL WIDTH	CJ


PROJECT NO. 12404



TBP ELS FIRM# 10194245  
201 West Wall Street, Suite 325  
Midland, TX 79701  
(817) 529-1180 ~ Fax (817) 529-1181

DRAWN BY:	DATE:	DWG. NO.	REV.
NH	12/08/22	12404 MEZCAL PAD	2
CJ	12/09/22	SOUTH TYPICAL RIG	
SCALE: 1"=100'	PAGE 1 OF 1	LAYOUT REV 2	


EXHIBIT "A"

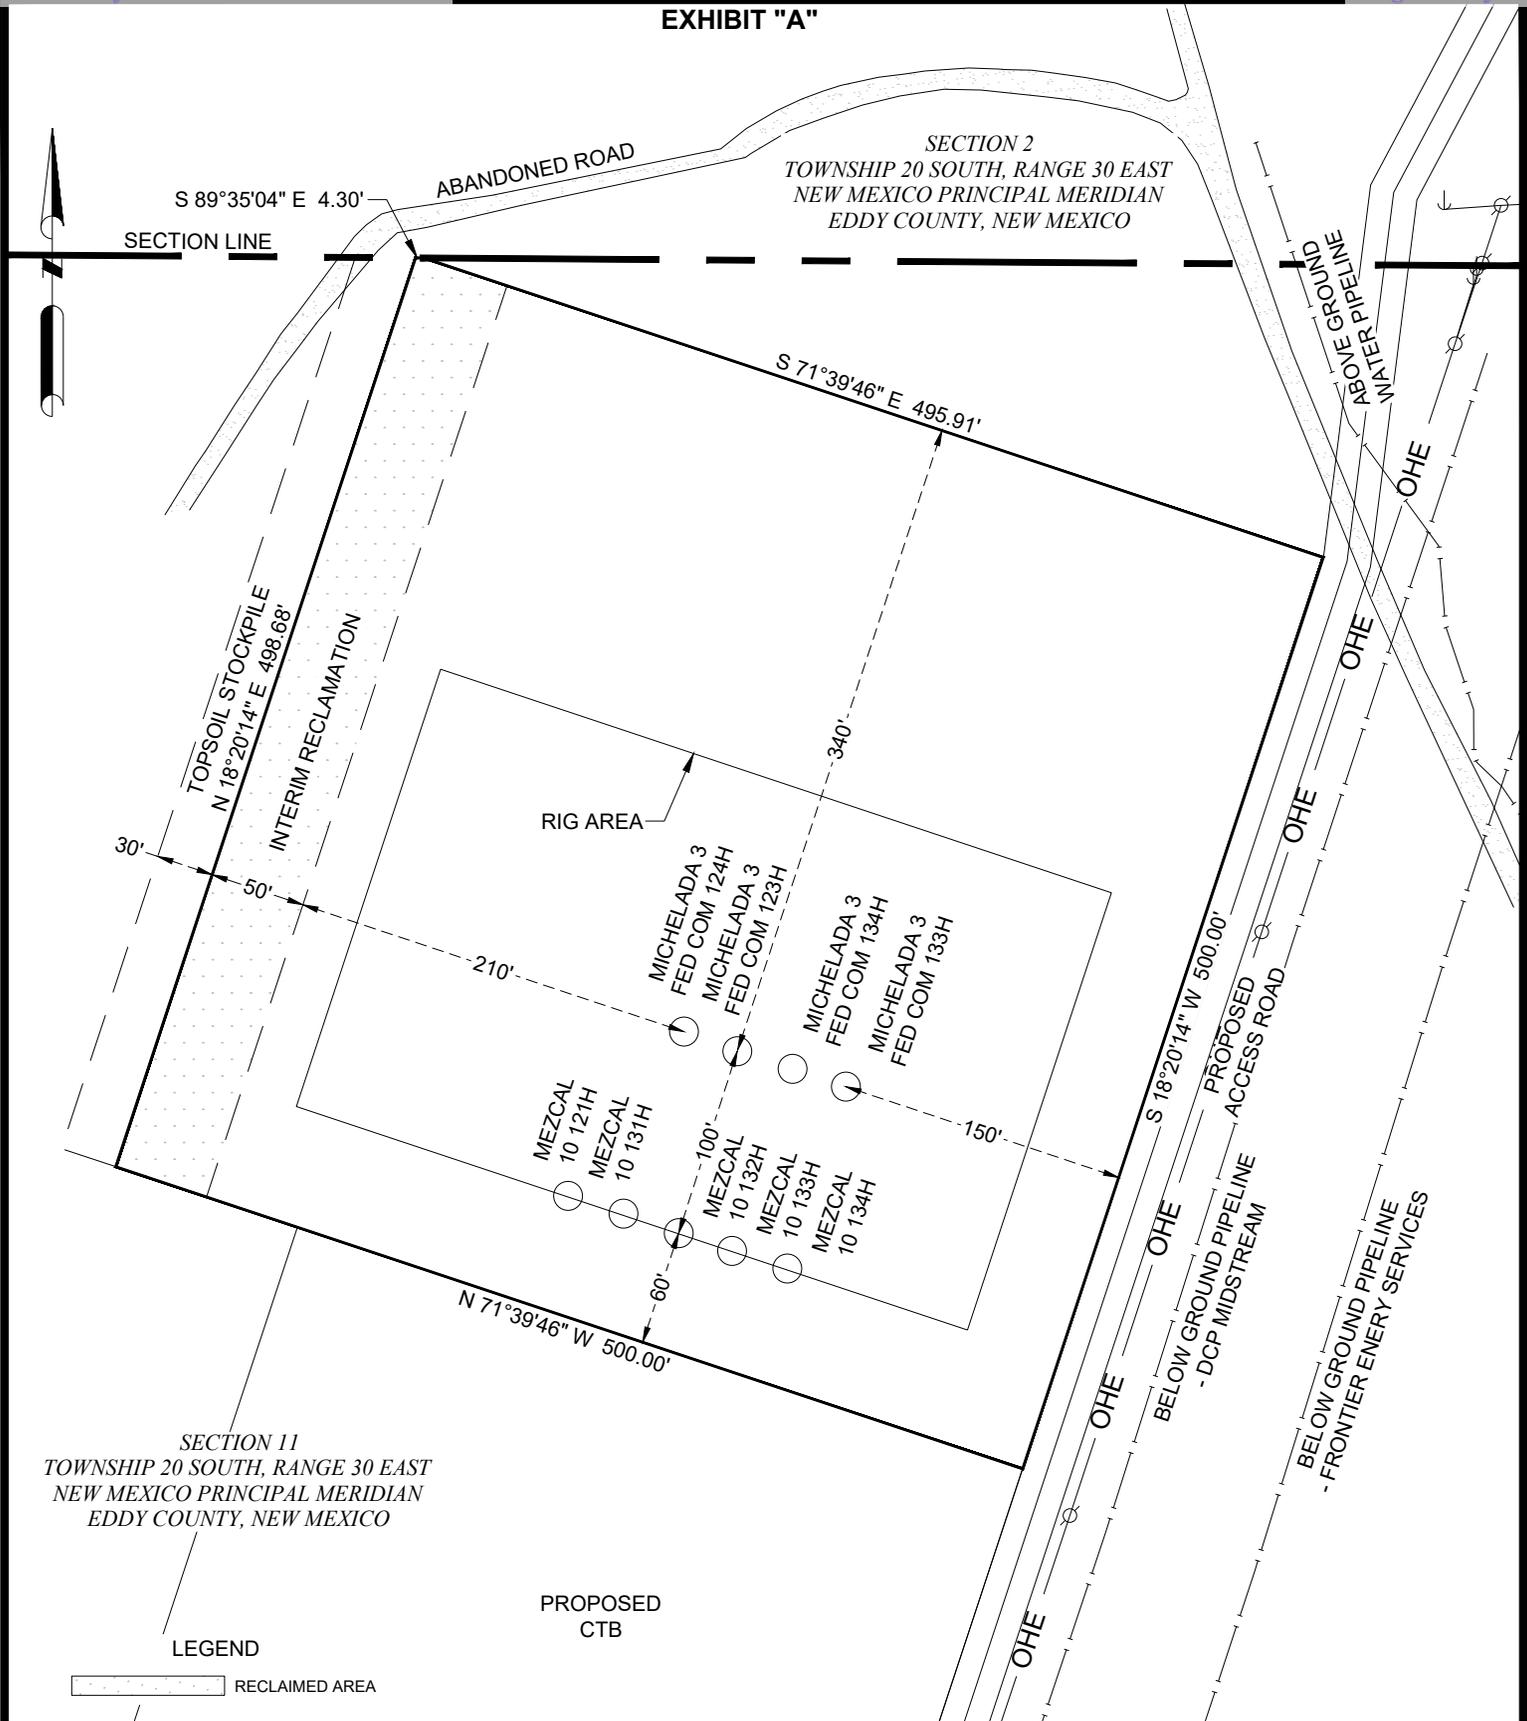

SECTION 11  
TOWNSHIP 20 SOUTH, RANGE 30 EAST  
NEW MEXICO PRINCIPAL MERIDIAN  
EDDY COUNTY, NEW MEXICO

APPROXIMATE PRODUCTION PAD ACREAGE = 5.165 ACRES  
APPROXIMATE RECLAIMED AREA ACREAGE = 0.574 ACRES  
TOTAL ACREAGE = 5.739 ACRES

PAD SITE IS LOCATED APPROXIMATELY 15.5 MILES  
SOUTHEAST OF LOCO HILLS, NEW MEXICO

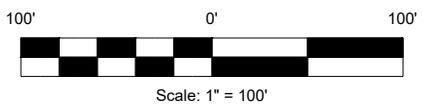

I HEREBY STATE THAT THIS SURVEY WAS  
PERFORMED UNDER MY DIRECT SUPERVISION.



*Charles Jurica*  
CHARLES JURICA NEW MEXICO PS #25490 DATE 02/16/2023

- NOTES:
1. BEARINGS, DISTANCES, AREA AND COORDINATES SHOWN HEREON ARE CORRELATED TO THE NEW MEXICO COORDINATE SYSTEM OF 1983, NEW MEXICO EAST ZONE (3001). ALL BEARINGS AND DISTANCES SHOWN ARE GRID.
  2. LATITUDE & LONGITUDE ARE NAD 83 DECIMAL GEOGRAPHIC.
  3. THIS SURVEY WAS PERFORMED WITHOUT THE BENEFIT OF A TITLE REPORT AND THE REVIEW OF THE ABSTRACT OF TITLE. THERE MAY BE EASEMENTS AND/OR COVENANTS AFFECTING THIS PROPERTY NOT SHOWN HEREON. LOCATION OF ALL IMPROVEMENTS WAS BEYOND COMMISSIONED SCOPE OF THIS PROJECT AND HAS BEEN SPECIFICALLY OMITTED. VESTING DOCUMENTS NOT FURNISHED FOR THIS SURVEY.

#	DATE	BY:	DESCRIPTION	CHK
2	02/15/23	JEB	REMOVE AREA INSIDE SECTION 2	CJ
1	01/05/23	MAC	ADDED PAD DIMENSIONS/ CHANGED TOPSOIL WIDTH	CJ

PROJECT NO. 12404



TBPELS FIRM# 10194245  
201 West Wall Street, Suite 325  
Midland, TX 79701  
(817) 529-1180 ~ Fax (817) 529-1181


CENTENNIAL RESOURCES PRODUCTION, LLC

MEZCAL NORTH WELL PAD  
RECLAMATION DIAGRAM

SITUATED IN  
SECTION 11, TOWNSHIP 20 SOUTH, RANGE 30 EAST  
AND  
SECTION 2, TOWNSHIP 20 SOUTH, RANGE 30 EAST  
NEW MEXICO PRINCIPAL MERIDIAN  
EDDY COUNTY, NEW MEXICO

DRAWN BY: NH	DATE: 12/08/22	DWG. NO. 12404 MEZCAL PAD NORTH RECLAMATION DIAGRAM REV 2	REV. 2
CHECKED BY: CJ	DATE: 12/09/22		
SCALE: 1"=100'	PAGE 1 OF 1		

EXHIBIT "A"

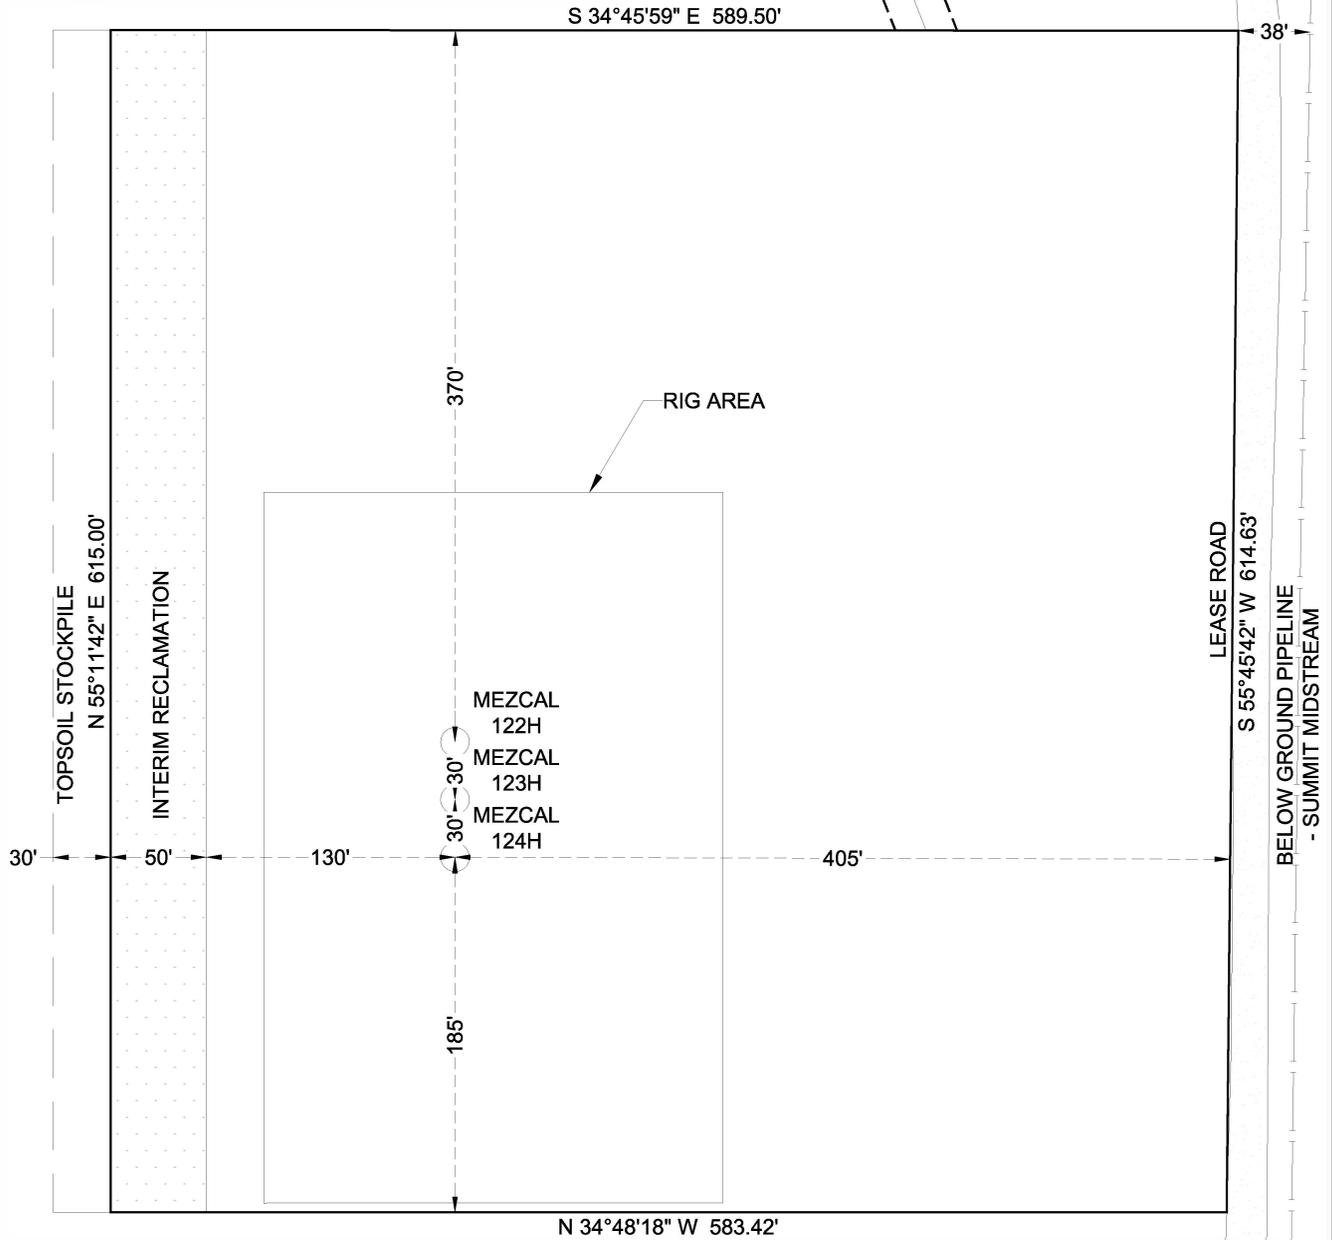


SECTION 11  
TOWNSHIP 20 SOUTH, RANGE 30 EAST  
NEW MEXICO PRINCIPAL MERIDIAN  
EDDY COUNTY, NEW MEXICO

LEGEND

RECLAIMED AREA

APPROXIMATE PRODUCTION PAD ACREAGE = 7.571 ACRES  
APPROXIMATE RECLAIMED AREA ACREAGE = 0.706 ACRES  
TOTAL ACREAGE = 8.277 ACRES

PAD SITE IS LOCATED APPROXIMATELY 16.2 MILES  
SOUTHEAST OF LOCO HILLS, NEW MEXICO

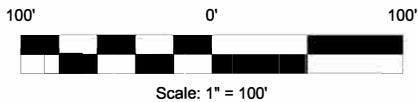

I HEREBY STATE THAT THIS SURVEY WAS  
PERFORMED UNDER MY DIRECT SUPERVISION.



*Charles Jurica*  
CHARLES JURICA NEW MEXICO PS #25490

01/23/2023  
DATE

NOTES:

- BEARINGS, DISTANCES, AREA AND COORDINATES SHOWN HEREON ARE CORRELATED TO THE NEW MEXICO COORDINATE SYSTEM OF 1983, NEW MEXICO EAST ZONE (3001). ALL BEARINGS AND DISTANCES SHOWN ARE GRID.
- LATITUDE & LONGITUDE ARE NAD 83 DECIMAL GEOGRAPHIC.
- THIS SURVEY WAS PERFORMED WITHOUT THE BENEFIT OF A TITLE REPORT AND THE REVIEW OF THE ABSTRACT OF TITLE. THERE MAY BE EASEMENTS AND/OR COVENANTS AFFECTING THIS PROPERTY NOT SHOWN HEREON. LOCATION OF ALL IMPROVEMENTS WAS BEYOND COMMISSIONED SCOPE OF THIS PROJECT AND HAS BEEN SPECIFICALLY OMITTED. VESTING DOCUMENTS NOT FURNISHED FOR THIS SURVEY.

#	DATE	BY:	DESCRIPTION	CHK
2	01/23/23	CPM	UPDATED SITE	CJ
1	01/05/23	MAC	ADDED PAD DIMENSIONS/ CHANGED TOPSOIL WIDTH	CJ

PROJECT NO. 12404



TBPELS FIRM# 10194245  
201 West Wall Street, Suite 325  
Midland, TX 79701  
(817) 529-1180 ~ Fax (817) 529-1181


CENTENNIAL RESOURCES PRODUCTION, LLC

MEZCAL SOUTH WELL PAD  
RECLAMATION DIAGRAM

SITUATED IN  
SECTION 11, TOWNSHIP 20 SOUTH, RANGE 30 EAST  
NEW MEXICO PRINCIPAL MERIDIAN  
EDDY COUNTY, NEW MEXICO

DRAWN BY:	DATE:	DWG. NO.	REV.
NH	12/08/22	12404 MEZCAL PAD	2
CJ	12/09/22	SOUTH RECLAMATION	
		DIAGRAM REV 2	

EXHIBIT "A"

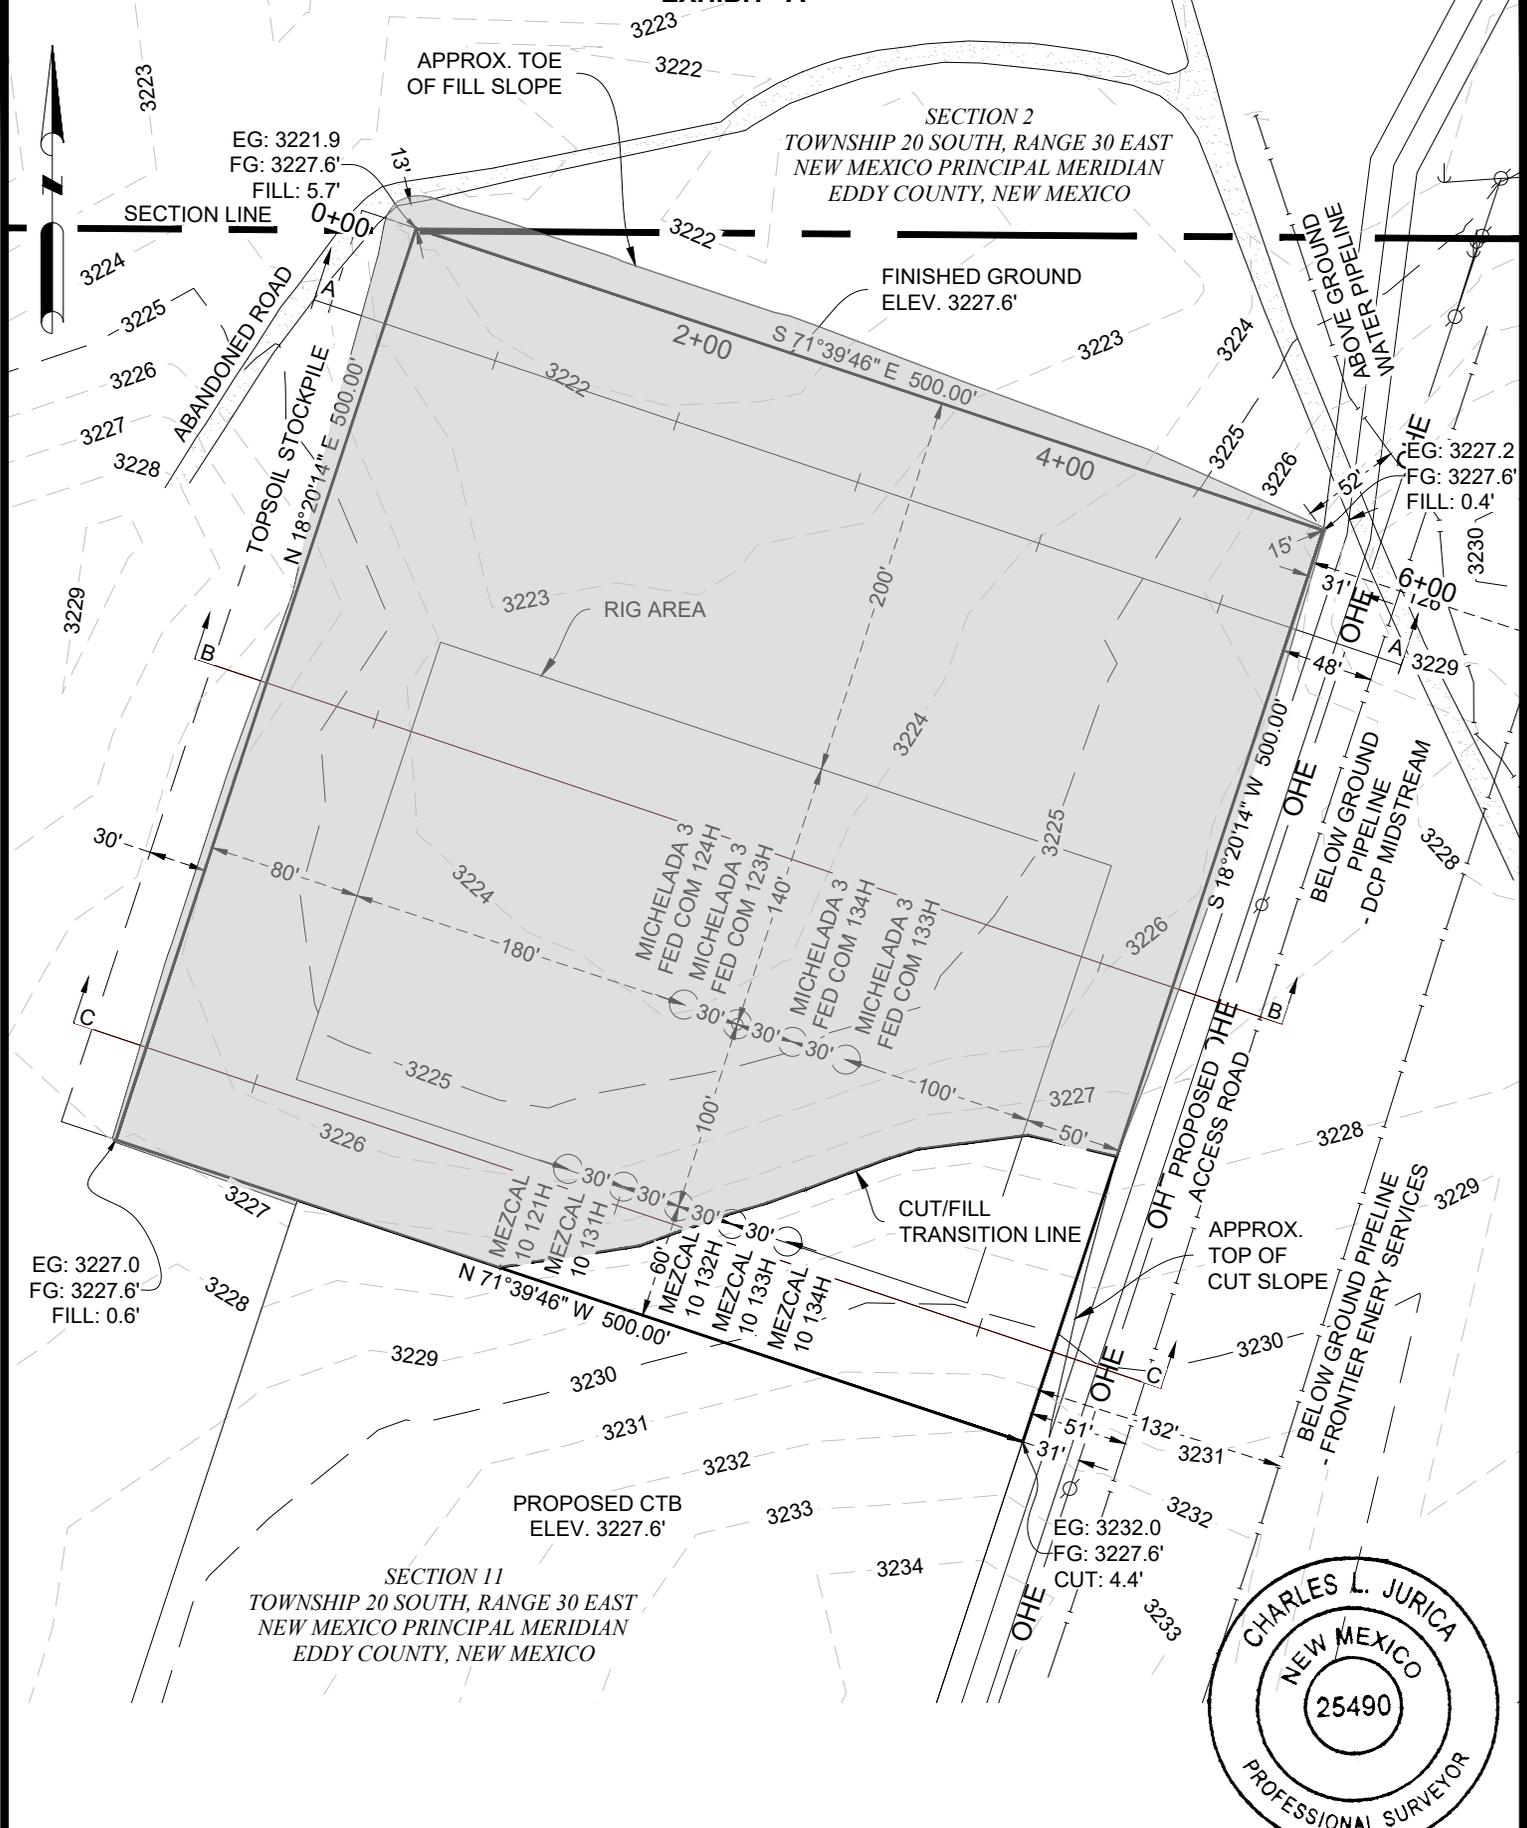

CHARLES L. JURICA  
 NEW MEXICO  
 25490  
 PROFESSIONAL SURVEYOR

I, CHARLES JURICA, A NEW MEXICO PROFESSIONAL LAND SURVEYOR, DO HEREBY CERTIFY THAT I CONDUCTED AND AM RESPONSIBLE FOR THIS SURVEY, THAT THIS SURVEY IS TRUE AND CORRECT TO THE BEST OF MY KNOWLEDGE AND BELIEF, AND THAT THIS SURVEY AND PLAN MEET THE MINIMUM STANDARDS FOR SURVEYING IN NEW MEXICO.

*Charles Jurica*  
 CHARLES JURICA NEW MEXICO PS #25490 01/05/2023  
 DATE

- NOTES:
1. BEARINGS, DISTANCES, AREA AND COORDINATES SHOWN HEREON ARE CORRELATED TO THE NEW MEXICO STATE PLANE COORDINATE SYSTEM OF 1983, EAST ZONE, AS DETERMINED BY GPS OPUS OBSERVATIONS. ALL BEARINGS AND DISTANCES SHOWN ARE GRID.
  2. LATITUDE & LONGITUDE ARE NAD 83 DECIMAL GEOGRAPHIC.
  3. THIS SURVEY WAS PERFORMED WITHOUT THE BENEFIT OF A TITLE REPORT AND THE REVIEW OF THE ABSTRACT OF TITLE. THERE MAY BE EASEMENTS AND/OR COVENANTS AFFECTING THIS PROPERTY NOT SHOWN HEREON. LOCATION OF ALL IMPROVEMENTS WAS BEYOND COMMISSIONED SCOPE OF THIS PROJECT AND HAS BEEN SPECIFICALLY OMITTED. VESTING DOCUMENTS NOT FURNISHED FOR THIS SURVEY.

#	DATE	BY:	DESCRIPTION	CHK
1	1/5/23	JEB	REVISE TOPSOIL STOCKPILE	CJ

PROJECT NO. 12404



TBPELS FIRM# 10194245  
 201 West Wall Street, Suite 325  
 Midland, TX 79701  
 (817) 529-1180 ~ Fax (817) 529-1181



**CENTENNIAL RESOURCES PRODUCTION, LLC**

**MEZCAL NORTH WELL PAD  
 LOCATION LAYOUT AND CROSS SECTION**

SITUATED IN  
 SECTION 11, TOWNSHIP 20 SOUTH, RANGE 30 EAST  
 AND  
 SECTION 2, TOWNSHIP 20 SOUTH, RANGE 30 EAST  
 NEW MEXICO PRINCIPAL MERIDIAN  
 EDDY COUNTY, NEW MEXICO


DRAWN BY: RG	DATE: 12/12/22	DWG. NO. 12404 MEZCAL PAD NORTH TOPO REV 1	REV. 1
CHECKED BY: CJ	DATE: XX/XX/XX		
SCALE: 1"=100'	PAGE 1 OF 2		



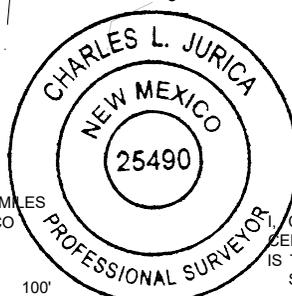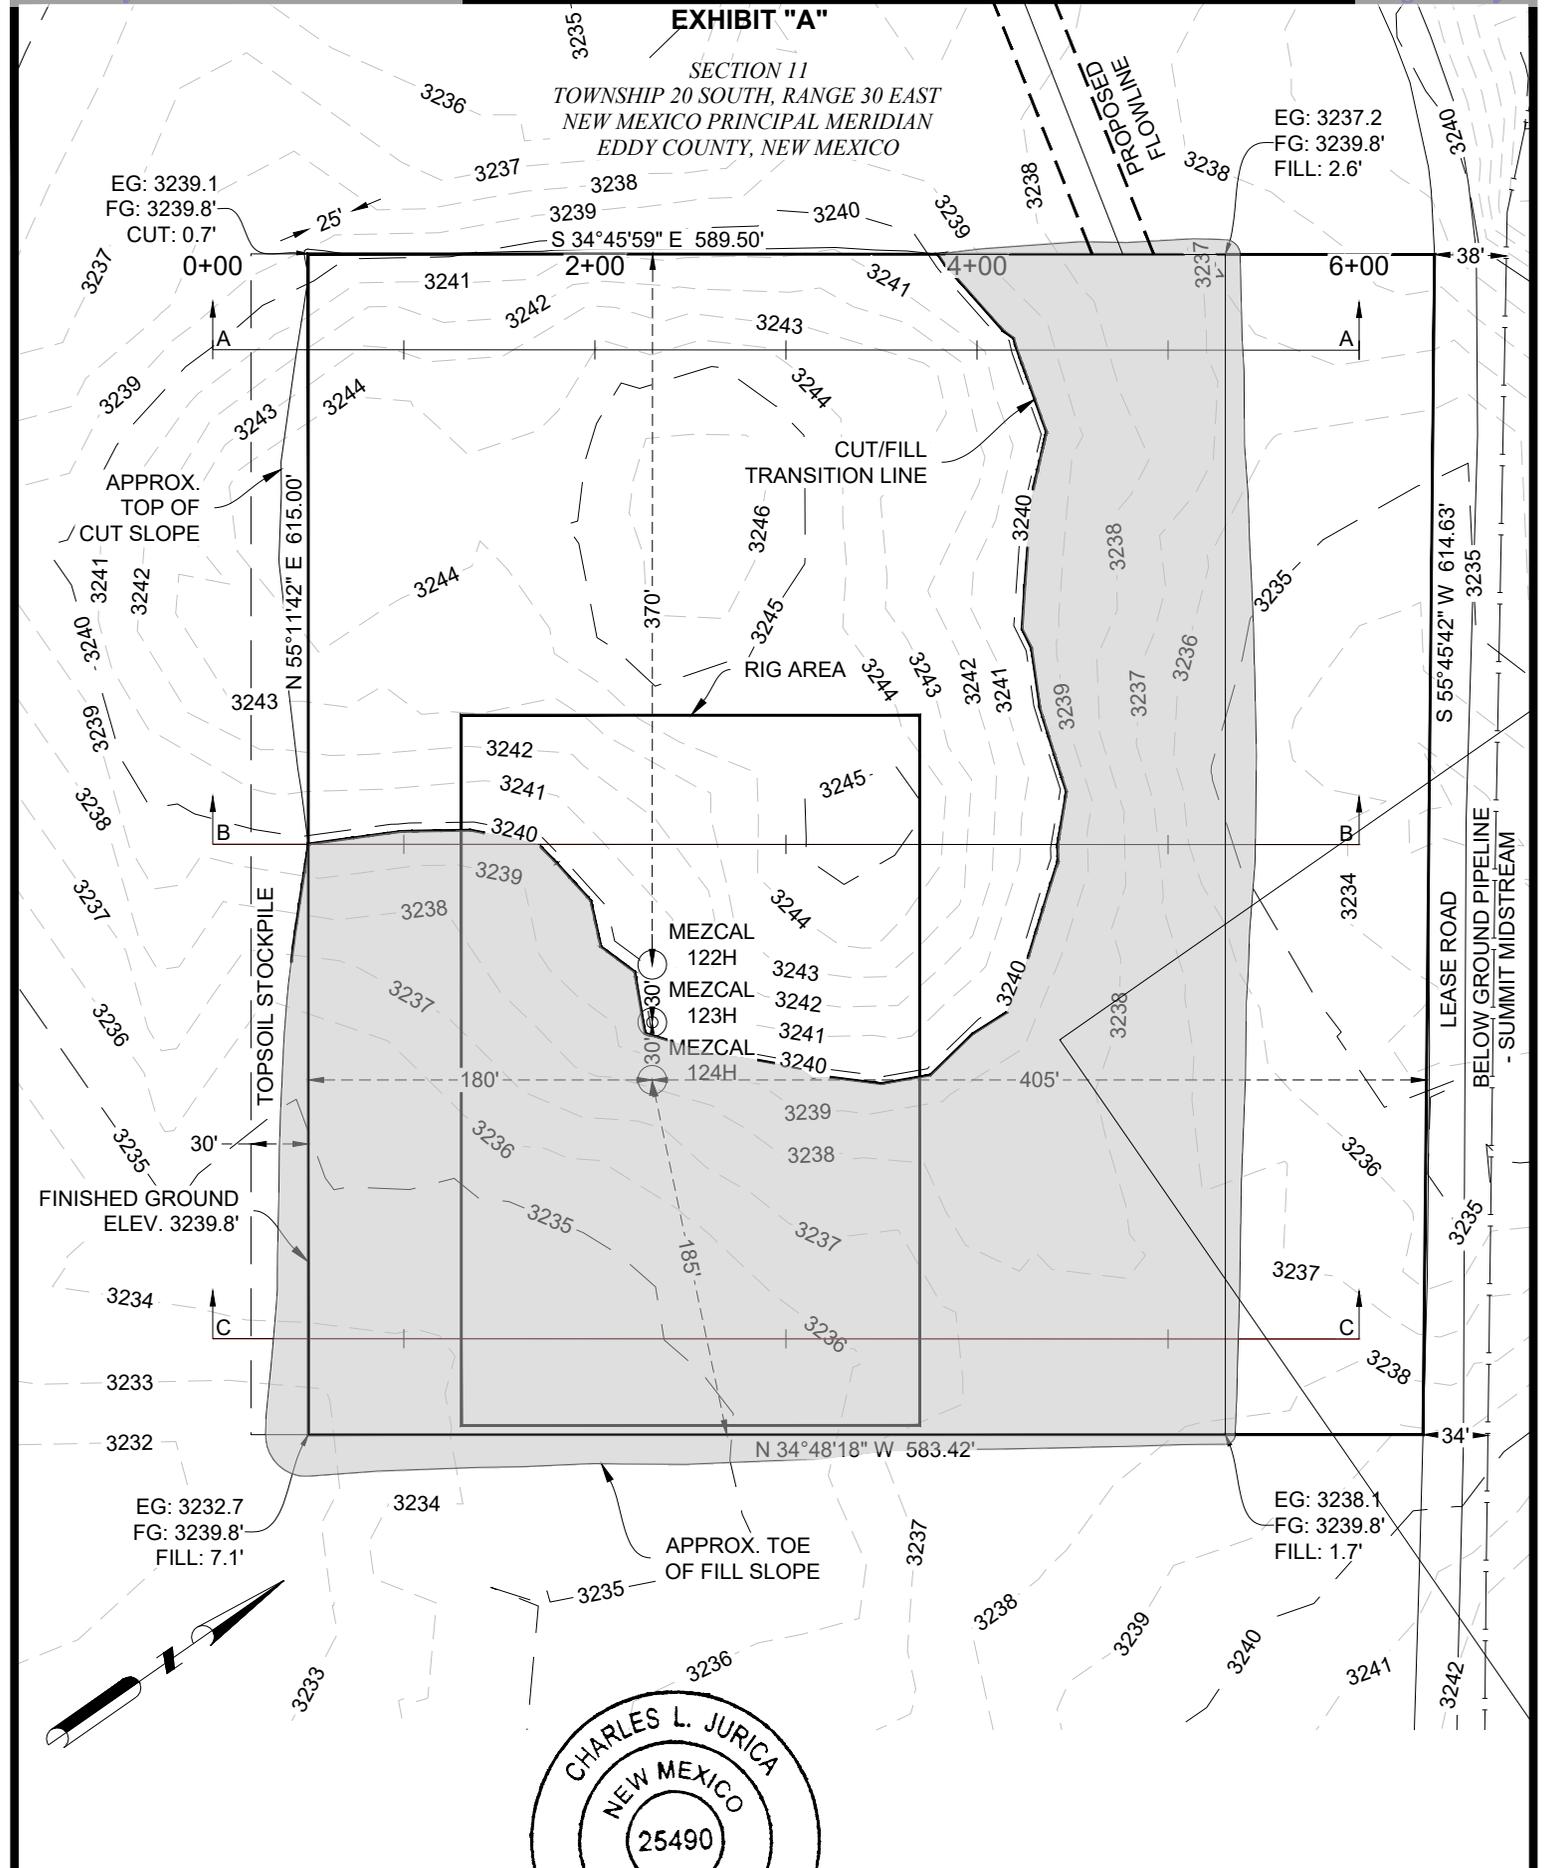

I, CHARLES JURICA, A NEW MEXICO PROFESSIONAL LAND SURVEYOR, DO HEREBY CERTIFY THAT I CONDUCTED AND AM RESPONSIBLE FOR THIS SURVEY, THAT THIS SURVEY IS TRUE AND CORRECT TO THE BEST OF MY KNOWLEDGE AND BELIEF, AND THAT THIS SURVEY AND PLAN MEET THE MINIMUM STANDARDS FOR SURVEYING IN NEW MEXICO.

*Charles Jurica*  
 CHARLES JURICA NEW MEXICO PS #25490 01/23/2023  
 DATE

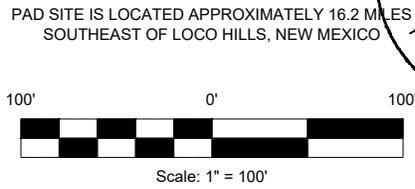

- NOTES:
1. BEARINGS, DISTANCES, AREA AND COORDINATES SHOWN HEREON ARE CORRELATED TO THE NEW MEXICO COORDINATE SYSTEM OF 1983, NEW MEXICO EAST ZONE (3001). ALL BEARINGS AND DISTANCES SHOWN ARE GRID.
  2. LATITUDE & LONGITUDE ARE NAD 83 DECIMAL GEOGRAPHIC.
  3. THIS SURVEY WAS PERFORMED WITHOUT THE BENEFIT OF A TITLE REPORT AND THE REVIEW OF THE ABSTRACT OF TITLE. THERE MAY BE EASEMENTS AND/OR COVENANTS AFFECTING THIS PROPERTY NOT SHOWN HEREON. LOCATION OF ALL IMPROVEMENTS WAS BEYOND COMMISSIONED SCOPE OF THIS PROJECT AND HAS BEEN SPECIFICALLY OMITTED. VESTING DOCUMENTS NOT FURNISHED FOR THIS SURVEY.

#	DATE	BY:	DESCRIPTION	CHK
2	1/23/23	JEB	REVISE LEASE ROAD	CJ
1	1/5/23	JEB	REVISE TOPSOIL STOCKPILE	CJ

PROJECT NO. 12404

TBPELS FIRM# 10194245  
 201 West Wall Street, Suite 325  
 Midland, TX 79701  
 (817) 529-1180 ~ Fax (817) 529-1181


**CENTENNIAL RESOURCES PRODUCTION, LLC**

**MEZCAL SOUTH WELL PAD**  
**LOCATION LAYOUT AND CROSS SECTION**


SITUATED IN  
 SECTION 11, TOWNSHIP 20 SOUTH, RANGE 30 EAST  
 NEW MEXICO PRINCIPAL MERIDIAN  
 EDDY COUNTY, NEW MEXICO

DRAWN BY: RG	DATE: 12/09/22	DWG. NO. 12404 MEZCAL PAD SOUTH TOPO REV 2	REV. 2
CHECKED BY: CJ	DATE: XX/XX/XX		
SCALE: 1"=100'	PAGE 1 OF 2		



SECTION A-A

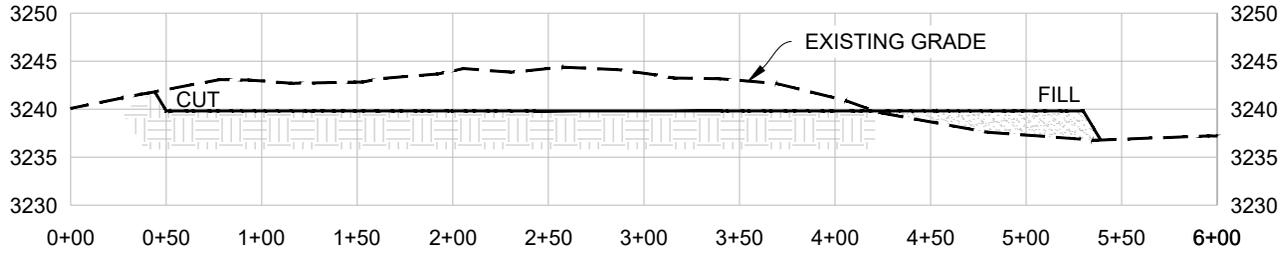

SECTION B-B

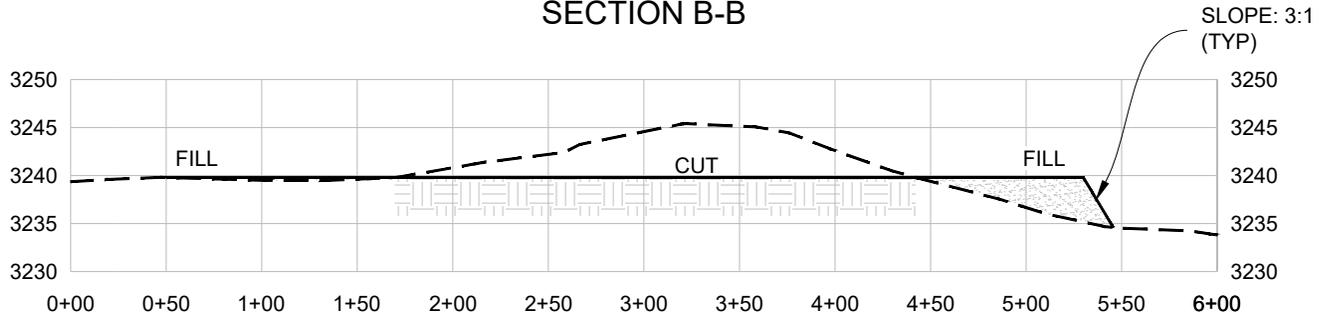


SECTION C-C

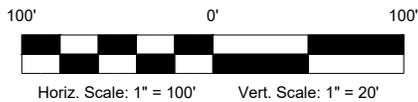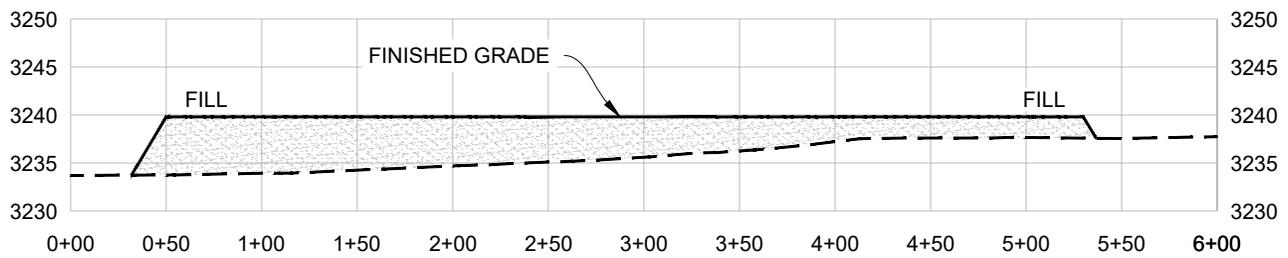

CUT FILL SUMMARY			
SURFACE DISTURBANCE AREA	CUT VOLUME	FILL VOLUME	NET VOLUME
7.267 ACRES	17,491 CU. YD	17,491 CU. YD	0 CU. YD (CUT)

EARTHWORK QUANTITIES ARE ESTIMATED

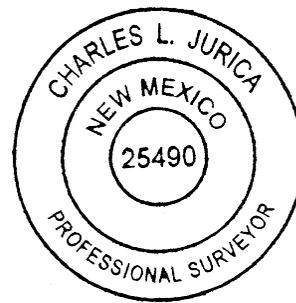

I, CHARLES JURICA, A NEW MEXICO PROFESSIONAL LAND SURVEYOR, DO HEREBY CERTIFY THAT I CONDUCTED AND AM RESPONSIBLE FOR THIS SURVEY, THAT THIS SURVEY IS TRUE AND CORRECT TO THE BEST OF MY KNOWLEDGE AND BELIEF, AND THAT THIS SURVEY AND PLAT MEET THE MINIMUM STANDARDS FOR SURVEYING IN NEW MEXICO.

CHARLES JURICA NEW MEXICO PS #25490 01/23/2023 DATE

NOTES:

- BEARINGS, DISTANCES, AREA AND COORDINATES SHOWN HEREON ARE CORRELATED TO THE NEW MEXICO COORDINATE SYSTEM OF 1983, NEW MEXICO EAST ZONE (3001). ALL BEARINGS AND DISTANCES SHOWN ARE GRID.
- LATITUDE & LONGITUDE ARE NAD 83 DECIMAL GEOGRAPHIC.
- THIS SURVEY WAS PERFORMED WITHOUT THE BENEFIT OF A TITLE REPORT AND THE REVIEW OF THE ABSTRACT OF TITLE. THERE MAY BE EASEMENTS AND/OR COVENANTS AFFECTING THIS PROPERTY NOT SHOWN HEREON. LOCATION OF ALL IMPROVEMENTS WAS BEYOND COMMISSIONED SCOPE OF THIS PROJECT AND HAS BEEN SPECIFICALLY OMITTED. VESTING DOCUMENTS NOT FURNISHED FOR THIS SURVEY.

#	DATE	BY:	DESCRIPTION	CHK
2	1/23/23	JEB	REVISE LEASE ROAD	CJ
1	1/5/23	JEB	REVISE TOPSOIL STOCKPILE	CJ

PROJECT NO. 12404



TBPELS FIRM# 10194245  
201 West Wall Street, Suite 325  
Midland, TX 79701  
(817) 529-1180 ~ Fax (817) 529-1181

CENTENNIAL RESOURCES PRODUCTION, LLC

MEZCAL SOUTH WELL PAD  
LOCATION LAYOUT AND CROSS SECTION

SITUATED IN

SECTION 11, TOWNSHIP 20 SOUTH, RANGE 30 EAST  
NEW MEXICO PRINCIPAL MERIDIAN  
EDDY COUNTY, NEW MEXICO

DRAWN BY: RG	DATE: 12/09/22	DWG. NO. 12404 MEZCAL PAD SOUTH TOPO REV 2	REV. 2
CHECKED BY: CJ	DATE: XX/XX/XX		
SCALE: 1"=100'	PAGE 2 OF 2		



U.S. Department of the Interior  
BUREAU OF LAND MANAGEMENT

# PWD Data Report

12/20/2024

**APD ID:** 10400090769

**Submission Date:** 03/10/2023

**Operator Name:** CENTENNIAL RESOURCE PRODUCTION LLC

**Well Name:** MEZCAL 10 FED COM

**Well Number:** 121H

**Well Type:** OIL WELL

**Well Work Type:** Drill

## Section 1 - General

Would you like to address long-term produced water disposal? NO

## Section 2 - Lined

Would you like to utilize Lined Pit PWD options? N

**Produced Water Disposal (PWD) Location:**

**PWD surface owner:**

**PWD disturbance (acres):**

**Lined pit PWD on or off channel:**

**Lined pit PWD discharge volume (bbl/day):**

**Lined pit**

**Pit liner description:**

**Pit liner manufacturers**

**Precipitated solids disposal:**

**Decribe precipitated solids disposal:**

**Precipitated solids disposal**

**Lined pit precipitated solids disposal schedule:**

**Lined pit precipitated solids disposal schedule**

**Lined pit reclamation description:**

**Lined pit reclamation**

**Leak detection system description:**

**Leak detection system**

**Operator Name:** CENTENNIAL RESOURCE PRODUCTION LLC  
**Well Name:** MEZCAL 10 FED COM **Well Number:** 121H

**Lined pit Monitor description:**

Lined pit Monitor

Lined pit: do you have a reclamation bond for the pit?

Is the reclamation bond a rider under the BLM bond?

Lined pit bond number:

Lined pit bond amount:

Additional bond information

**Section 3 - Unlined**

Would you like to utilize Unlined Pit PWD options? N

**Produced Water Disposal (PWD) Location:**

PWD disturbance (acres): PWD surface owner:

Unlined pit PWD on or off channel:

Unlined pit PWD discharge volume (bbl/day):

Unlined pit

Precipitated solids disposal:

Describe precipitated solids disposal:

Precipitated solids disposal

Unlined pit precipitated solids disposal schedule:

Unlined pit precipitated solids disposal schedule

Unlined pit reclamation description:

Unlined pit reclamation

Unlined pit Monitor description:

Unlined pit Monitor

Do you propose to put the produced water to beneficial use?

Beneficial use user

Estimated depth of the shallowest aquifer (feet):

Does the produced water have an annual average Total Dissolved Solids (TDS) concentration equal to or less than that of the existing water to be protected?

TDS lab results:

Geologic and hydrologic

State

Unlined Produced Water Pit Estimated

Unlined pit: do you have a reclamation bond for the pit?

**Operator Name:** CENTENNIAL RESOURCE PRODUCTION LLC

**Well Name:** MEZCAL 10 FED COM

**Well Number:** 121H

**Is the reclamation bond a rider under the BLM bond?**

**Unlined pit bond number:**

**Unlined pit bond amount:**

**Additional bond information**

**Section 4 -**

**Would you like to utilize Injection PWD options?** N

**Produced Water Disposal (PWD) Location:**

**PWD surface owner:**

**PWD disturbance (acres):**

**Injection PWD discharge volume (bbl/day):**

**Injection well mineral owner:**

**Injection well type:**

**Injection well number:**

**Injection well name:**

**Assigned injection well API number?**

**Injection well API number:**

**Injection well new surface disturbance (acres):**

**Minerals protection information:**

**Mineral protection**

**Underground Injection Control (UIC) Permit?**

**UIC Permit**

**Section 5 - Surface**

**Would you like to utilize Surface Discharge PWD options?** N

**Produced Water Disposal (PWD) Location:**

**PWD surface owner:**

**PWD disturbance (acres):**

**Surface discharge PWD discharge volume (bbl/day):**

**Surface Discharge NPDES Permit?**

**Surface Discharge NPDES Permit attachment:**

**Surface Discharge site facilities information:**

**Surface discharge site facilities map:**

**Section 6 -**

**Would you like to utilize Other PWD options?** N

**Produced Water Disposal (PWD) Location:**

**PWD surface owner:**

**PWD disturbance (acres):**

**Other PWD discharge volume (bbl/day):**

**Operator Name:** CENTENNIAL RESOURCE PRODUCTION LLC

**Well Name:** MEZCAL 10 FED COM

**Well Number:** 121H

**Other PWD type description:**

**Other PWD type**

**Have other regulatory requirements been met?**

**Other regulatory requirements**



U.S. Department of the Interior  
BUREAU OF LAND MANAGEMENT

# Bond Info Data

12/20/2024

**APD ID:** 10400090769

**Submission Date:** 03/10/2023

**Operator Name:** CENTENNIAL RESOURCE PRODUCTION LLC

**Well Name:** MEZCAL 10 FED COM

**Well Number:** 121H

**Well Type:** OIL WELL

**Well Work Type:** Drill

Highlighted data reflects the most recent changes  
[Show Final Text](#)

## Bond

**Federal/Indian APD:** FED

**BLM Bond number:** NMB001841

**BIA Bond number:**

**Do you have a reclamation bond?** NO

**Is the reclamation bond a rider under the BLM bond?**

**Is the reclamation bond BLM or Forest Service?**

**BLM reclamation bond number:**

**Forest Service reclamation bond number:**

**Forest Service reclamation bond**

**Reclamation bond number:**

**Reclamation bond amount:**

**Reclamation bond rider amount:**

**Additional reclamation bond information**



[REDACTED]						
[REDACTED]						
[REDACTED]						
[REDACTED]						
[REDACTED]						
[REDACTED]						
[REDACTED]						

**VI. Separation Equipment:**  Attach a complete description of how Operator will seize separation equipment to optimize gas capture.

**VII. Operations Practices:**  Attach a complete description of the actions Operator will take to comply with the requirements of Subsection A through F of 19.15.27.8 NMAC.

**VIII. Best Management Practices:**  Attach a complete description of Operator’s best management practices to minimize venting during active and planned maintenance.

**Section 2 – Enhanced Plan**

**Effective April 1, 2022**

Beginning April 1, 2022, an operator that is not in compliance with its statewide natural gas capture requirement for the applicable reporting area must complete this section.

Operator certifies that it is not required to complete this section because Operator is in compliance with its statewide natural gas capture requirement for the applicable reporting area.

**IX. Anticipated Natural Gas Production:**

Well Name	API	Anticipated Average Natural Gas Rate	Anticipated Volume of Natural Gas for the First Year
[REDACTED]	[REDACTED]	[REDACTED]	[REDACTED]
[REDACTED]	[REDACTED]	[REDACTED]	[REDACTED]
[REDACTED]	[REDACTED]	[REDACTED]	[REDACTED]
[REDACTED]	[REDACTED]	[REDACTED]	[REDACTED]
[REDACTED]	[REDACTED]	[REDACTED]	[REDACTED]
[REDACTED]	[REDACTED]	[REDACTED]	[REDACTED]
[REDACTED]	[REDACTED]	[REDACTED]	[REDACTED]
[REDACTED]	[REDACTED]	[REDACTED]	[REDACTED]
[REDACTED]	[REDACTED]	[REDACTED]	[REDACTED]
[REDACTED]	[REDACTED]	[REDACTED]	[REDACTED]
[REDACTED]	[REDACTED]	[REDACTED]	[REDACTED]
[REDACTED]	[REDACTED]	[REDACTED]	[REDACTED]
[REDACTED]	[REDACTED]	[REDACTED]	[REDACTED]
[REDACTED]	[REDACTED]	[REDACTED]	[REDACTED]
[REDACTED]	[REDACTED]	[REDACTED]	[REDACTED]

**X. Natural Gas Gathering System (NGGS):**

Operator	System	ULSTR of Tie-in	Anticipated Gathering Start Date	Available Volume of Natural Gas for the First Year
Pronto [REDACTED]	[REDACTED]	[REDACTED]	[REDACTED]	[REDACTED]

**XI. Map.**  Attach an accurate and legible map depicting the location of the well(s), the anticipated pipeline route(s) connecting the production operations to the existing or planned interconnect of the natural gas gathering system(s), and the maximum daily capacity of the segment or portion of the natural gas system(s) to which the well(s) will be connected.

**XII. Line Capacity.** Operator  does  does not anticipate that its existing well(s) connected to the same segment, or portion, of the natural gas gathering system(s) described above will continue to meet anticipated increases in line pressure caused by the new well(s).

Attach Operator's plan to manage production in response to the increased line pressure.

**XIV. Confidentiality:**  Operator asserts confidentiality pursuant to Section 71-2-8 NMSA 1978 for the information provided in Section 2 as provided in Paragraph (2) of Subsection D of 19.15.27.9 NMAC, and attached a full description of the specific information for which confidentiality is asserted and the basis for such assertion.

### Section 3 – Certifications

Effective May 25, 2021

Operator certifies that, after reasonable inquiry and based on the available information at the time of submittal:

Operator will be able to connect the well(s) to a natural gas gathering system in the general area with sufficient capacity to transport one hundred percent of the anticipated volume of natural gas produced from the well(s) commencing on the date of first production, taking into account the current and anticipated volumes of produced natural gas from other wells connected to the pipeline gathering system; or

Operator will not be able to connect to a natural gas gathering system in the general area with sufficient capacity to transport one hundred percent of the anticipated volume of natural gas produced from the well(s) commencing on the date of first production, taking into account the current and anticipated volumes of produced natural gas from other wells connected to the pipeline gathering system.

*If Operator checks this box, Operator will select one of the following:*

**Well Shut-In.**  Operator will shut-in and not produce the well until it submits the certification required by Paragraph (4) of Subsection D of 19.15.27.9 NMAC; or

**Venting and Flaring Plan.**  Operator has attached a venting and flaring plan that evaluates and selects one or more of the potential alternative beneficial uses for the natural gas until a natural gas gathering system is available, including:

- (a) Power generation on lease;
- (b) power generation for grid;
- (c) compression on lease;
- (d) liquids removal on lease;
- (e) reinjection for underground storage;
- (f) reinjection for temporary storage;
- (g) reinjection for enhanced oil recovery;
- (h) fuel cell production; and
- (i) other alternative beneficial uses approved by the division.

### Section 4 – Notices

1. If, at any time after Operator submits this Natural Gas Management Plan and before the well is spud:
  - (a) Operator becomes aware that the natural gas gathering system it planned to connect the well(s) to has become unavailable or will not have capacity to transport one hundred percent of the production from the well(s), no later than 20 days after becoming aware of such information, Operator shall submit for OCD's approval a new or revised venting and flaring plan containing the information specified in Paragraph (5) of Subsection D of 19.15.27.9 NMAC; or
  - (b) Operator becomes aware that it has, cumulatively for the year, become out of compliance with its baseline natural gas capture rate or natural gas capture requirement, not later than 20 days after becoming aware of such information, Operator shall submit for OCD's approval a new or revised Natural Gas Management Plan for each well it plans to spud during the next 90 days containing the information specified in Paragraph (2) of Subsection D of 19.15.27.9 NMAC, and shall file and update for each Natural Gas Management Plan until the Operator is back in compliance with its baseline natural gas capture rate or natural gas capture requirement.
  - (c) OCD may deny or conditionally approve and APD if Operator does not make a certification, fails to submit an adequate venting and flaring plan which includes alternative beneficial uses for the anticipated volume of natural gas produced, or if OCD determines that Operator will not have adequate natural gas takeaway capacity at the time a well will be spud.

**I certify, after reasonable inquiry, the statements in and attached to this Natural Gas Management Plan are true and correct to the best of my knowledge and acknowledge that a false statement may be subject to civil and criminal penalties under the Oil and Gas Act.**

Signature: 
Printed Name:
Title:
E-mail Address:
Date:
Phone:

**OIL CONSERVATION DIVISION**  
**(Only applicable when submitted as a standalone form)**

Approved By:
Title:
Approval Date:
Conditions of Approval:

Permian Resources Operating, LLC (372165)

## Natural Gas Management Plan Descriptions

### VI. Separation Equipment:

Permian Resources Operating, LLC (Permian) utilizes a production forecast from our Reservoir Engineering team to appropriately size each permanent, 3-phase separator and heater treater utilized for production operations. Our goal is to maintain 5 minutes of retention time in the test vessel and 20 minutes in the heater treater at peak production rates. The gas produced is routed from the separator to the gas sales line.

### VII. Operational Practices:

#### *Drilling*

During Permian's drilling operations it is uncommon for venting or flaring to occur. If flaring is needed due to safety concerns, gas will be routed to a flare and volumes will be estimated.

#### *Flowback*

During completion/recompletion flowback operations, after separation flowback begins and as soon as it is technically feasible, Permian routes gas through a permanent separator and the controlled facility where the gas is either sold or flared through a high-pressure flare if needed.

#### *Production*

Per 19.15.27.8.D, Permian's facilities are designed to minimize waste. Our produced gas will only be vented or flared in an emergency or malfunction situation, except as allowed for normal operations noted in 19.15.27.8.D(2) & (4). All gas that is flared is metered. All gas that may be vented will be estimated.

#### *Performance Standards*

Permian utilizes a production forecast from our Reservoir Engineering team to appropriately size each permanent, 3-phase separator and heater treater utilized for production operations.

All of Permian's permanent storage tanks associated with production operations which are routed to a flare or control device are equipped with an automatic gauging system.

All of Permian's flare stacks, both currently installed and for future installation, are:

- 1) Appropriately sized and designed to ensure proper combustion efficiency.
- 2) Equipped with an automatic ignitor or continuous pilot.
- 3) Anchored and located at least 100 feet from the well and storage tanks.

Permian's field operations and HSE teams have implemented an AVO inspection schedule that adheres to the requirements of 19.15.27.8.E(5).

All of our operations and facilities are designed to minimize waste. We routinely employ the following methods and practices:

- Closed-loop systems
- Enclosed and properly sized tanks

Permian Resources Operating, LLC (372165)

- Vapor recovery units to maximize recovery of low-pressure gas streams and potential unauthorized emissions
- Low-emitting or electric engines whenever practical
- Combustors and flare stacks in the event of a malfunction or emergency
- Routine facility inspections to identify leaking components, functioning control devices, such as flares and combustors, and repair / replacement of malfunctioning components where applicable

*Measurement or estimation*

Permian measures or estimates the volumes of natural gas vented, flared and/or beneficially used for all of our drilling, completing and producing wells. We utilize accepted industry standards and methodology which can be independently verified. Annual GOR testing is completed on our wells and will be submitted as required by the OCD. None of our equipment is designed to allow diversion around metering elements except during inspection, maintenance and repair operations.

**VIII. Best Management Practices:**



Permian Resources utilizes the following BMPs to minimize venting during active and planned maintenance activities:

- Use a closed-loop process wherever possible during planned maintenance activities, such as blowdowns, liquid removal, and work over operations.
- Employ low-emitting or electric engines for equipment, such as compressors
- Adhere to a strict preventative maintenance program which includes routine facility inspections, identification of component malfunctions, and repairing or replacing components such as hatches, seals, valves, etc. where applicable
- Utilize vapor recovery units (VRU's) to maximize recovery of volumes of low-pressure gas streams and potential unauthorized emissions
- Route low pressure gas and emissions streams to a combustion device to prevent venting where necessary

## **Enhanced Natural Gas Management Plan**

### **Operator's Plan to Manage Production in Response to Increased Line Pressure**

Permian Resources Operating, LLC (Permian) anticipates that its existing wells connected to the same portion of the natural gas gathering system will continue to meet anticipated increases in line pressure caused by the new wells. Permian will actively monitor line pressure throughout the field and will make necessary adjustments to existing production separators' pressures to send gas to sales. Permian also plans to implement automated alarms on all flare meters to alert of flaring events as they occur. The alarms will send notifications to field operations and engineering staff via text message and email at every occurrence of flaring. In addition, Permian plans to implement automated alarms on all flare meters to alert of any continuous flaring event that has continued for at least 4 hours. The alarms will send notifications to field operations and engineering management. Permian personnel will promptly respond to these alarms, communicate with midstream partners, and take the appropriate action to reduce flaring caused by high line pressure from new well production.

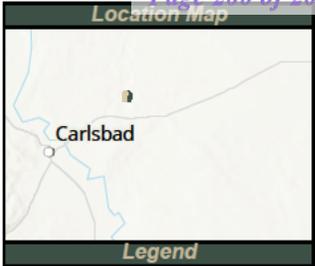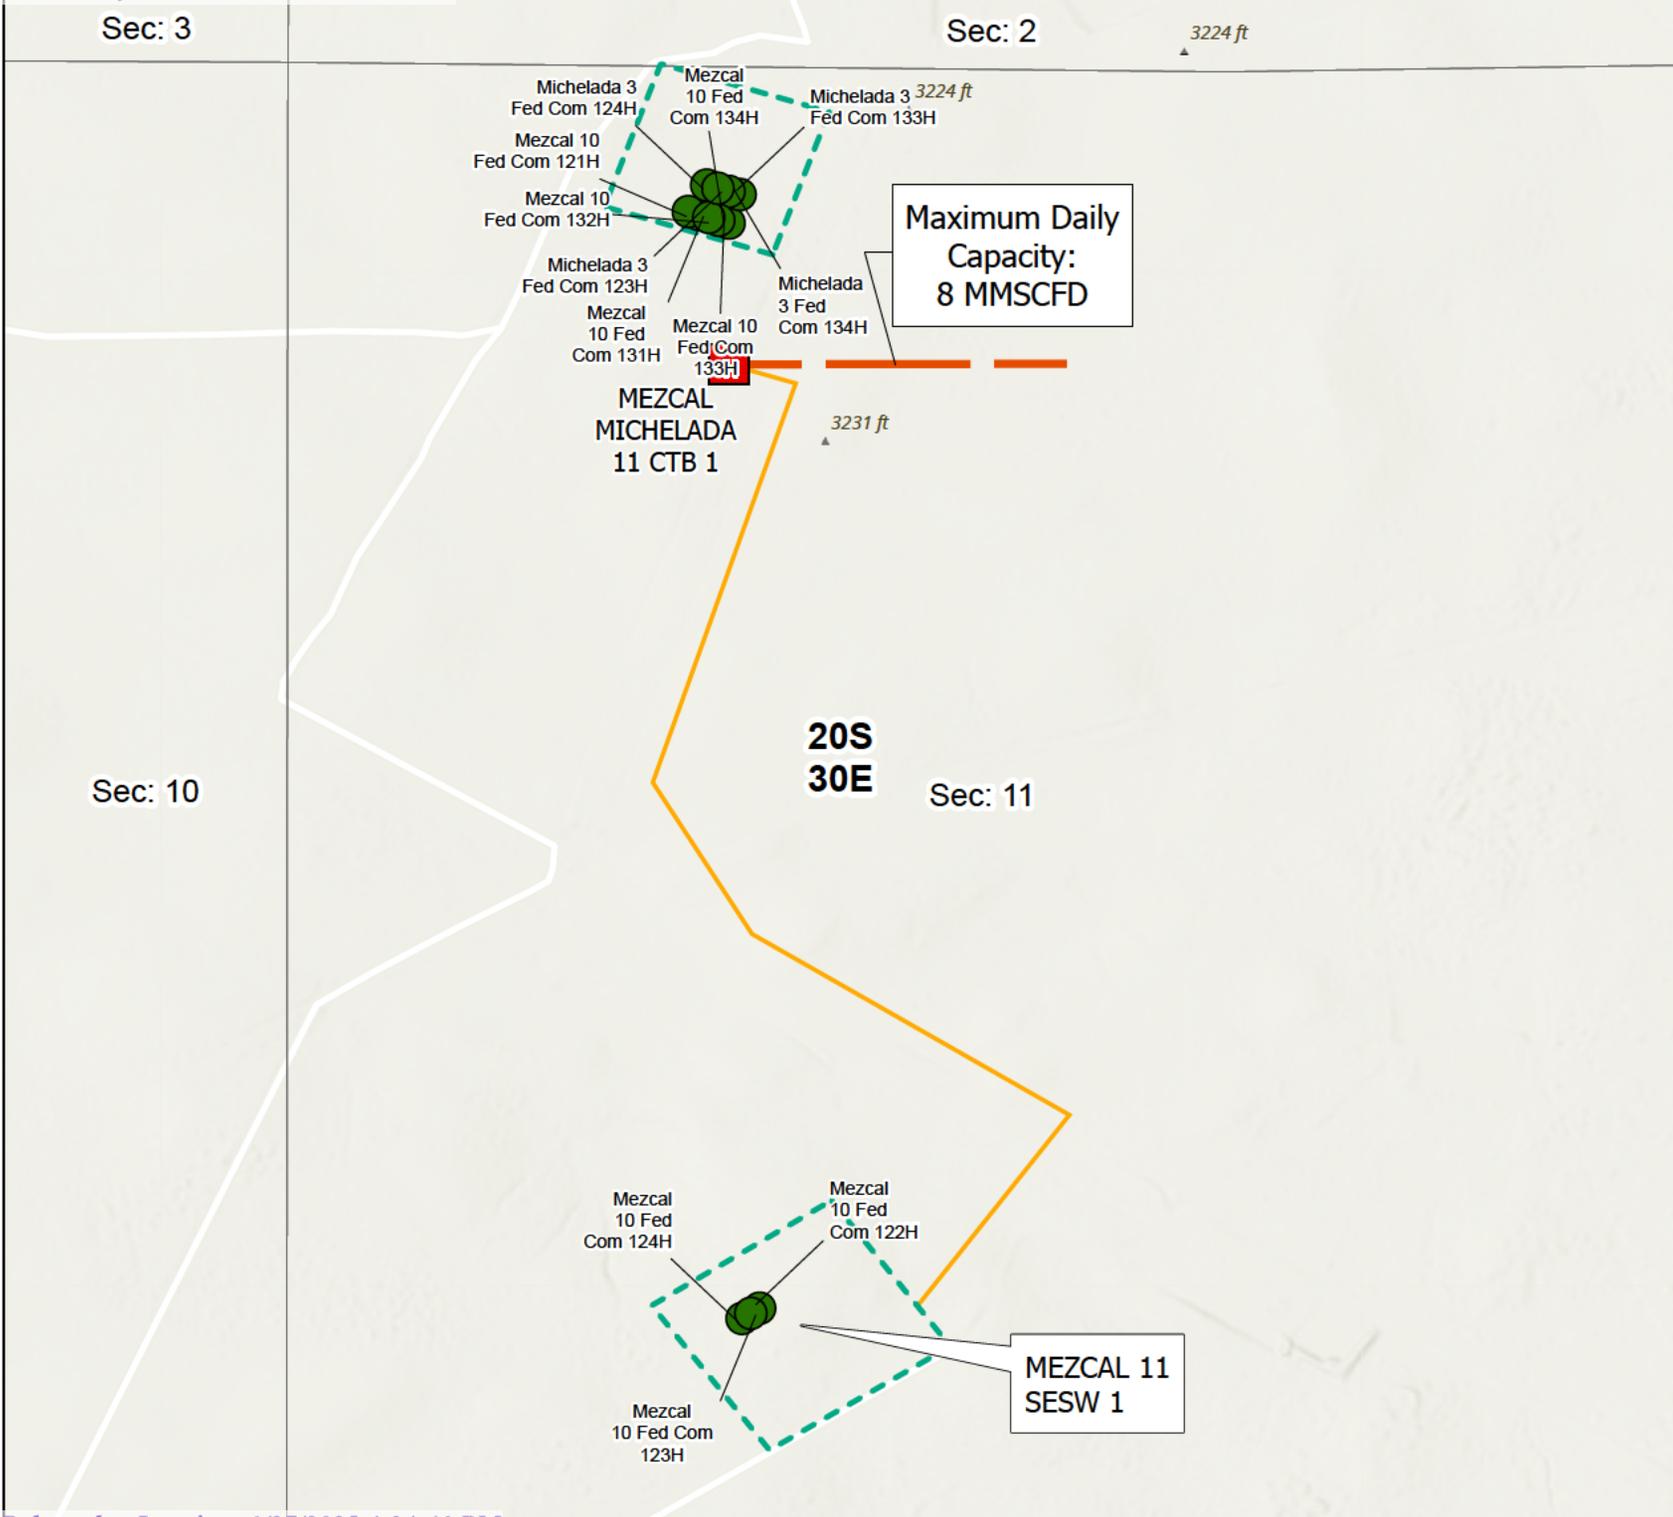

- CTB Facility
- SHL
- Well Pad
- Est. Gas Takeaway
- Flowlines



0 100 200 400 Feet

Spatial Reference  
 Name: GCS North American 1983  
 GCS: GCS North American 1983  
 Datum: North American 1983  
 Map Units: Degree

This map and its contents are not a legal surveyed document. It is meant for the use of Permian Resources and its employees and cannot be shared without expressed written authorization.

**PERMIAN RESOURCES**

**NM APD NGMP**  
**Mezcal 10 Fed Com**  
**121H/122H/123H/124H**  
**131H/132H/133H/134H**  
**Michelada 3 Fed Com 123H**  
**124H/133H/134H**

Eddy County, New Mexico

Created Date: 08/01/23    Revised Date: 10/19/2023

Author: A. Brown    Drafter: T. Douglass

Sante Fe Main Office  
Phone: (505) 476-3441

General Information  
Phone: (505) 629-6116

Online Phone Directory  
<https://www.emnrd.nm.gov/ocd/contact-us>

**State of New Mexico**  
**Energy, Minerals and Natural Resources**  
**Oil Conservation Division**  
**1220 S. St Francis Dr.**  
**Santa Fe, NM 87505**

CONDITIONS

Action 416232

**CONDITIONS**

Operator: Permian Resources Operating, LLC 300 N. Marienfeld St Ste 1000 Midland, TX 79701	OGRID: 372165
	Action Number: 416232
	Action Type: [C-101] BLM - Federal/Indian Land Lease (Form 3160-3)

**CONDITIONS**

Created By	Condition	Condition Date
jelrod32	Cement is required to circulate on both surface and intermediate1 strings of casing.	1/1/2025
jelrod32	If cement does not circulate on any string, a Cement Bond Log (CBL) is required for that string of casing.	1/1/2025
ward.rikala	Notify the OCD 24 hours prior to casing & cement.	1/27/2025
ward.rikala	File As Drilled C-102 and a directional Survey with C-104 completion packet.	1/27/2025
ward.rikala	Once the well is spud, to prevent ground water contamination through whole or partial conduits from the surface, the operator shall drill without interruption through the fresh water zone or zones and shall immediately set in cement the water protection string.	1/27/2025
ward.rikala	Oil base muds are not to be used until fresh water zones are cased and cemented providing isolation from the oil or diesel. This includes synthetic oils. Oil based mud, drilling fluids and solids must be contained in a steel closed loop system.	1/27/2025
ward.rikala	Operator must comply with all of the R-111-Q requirements.	1/27/2025