



GW - 55

WORK PLANS MAP

9-3-08

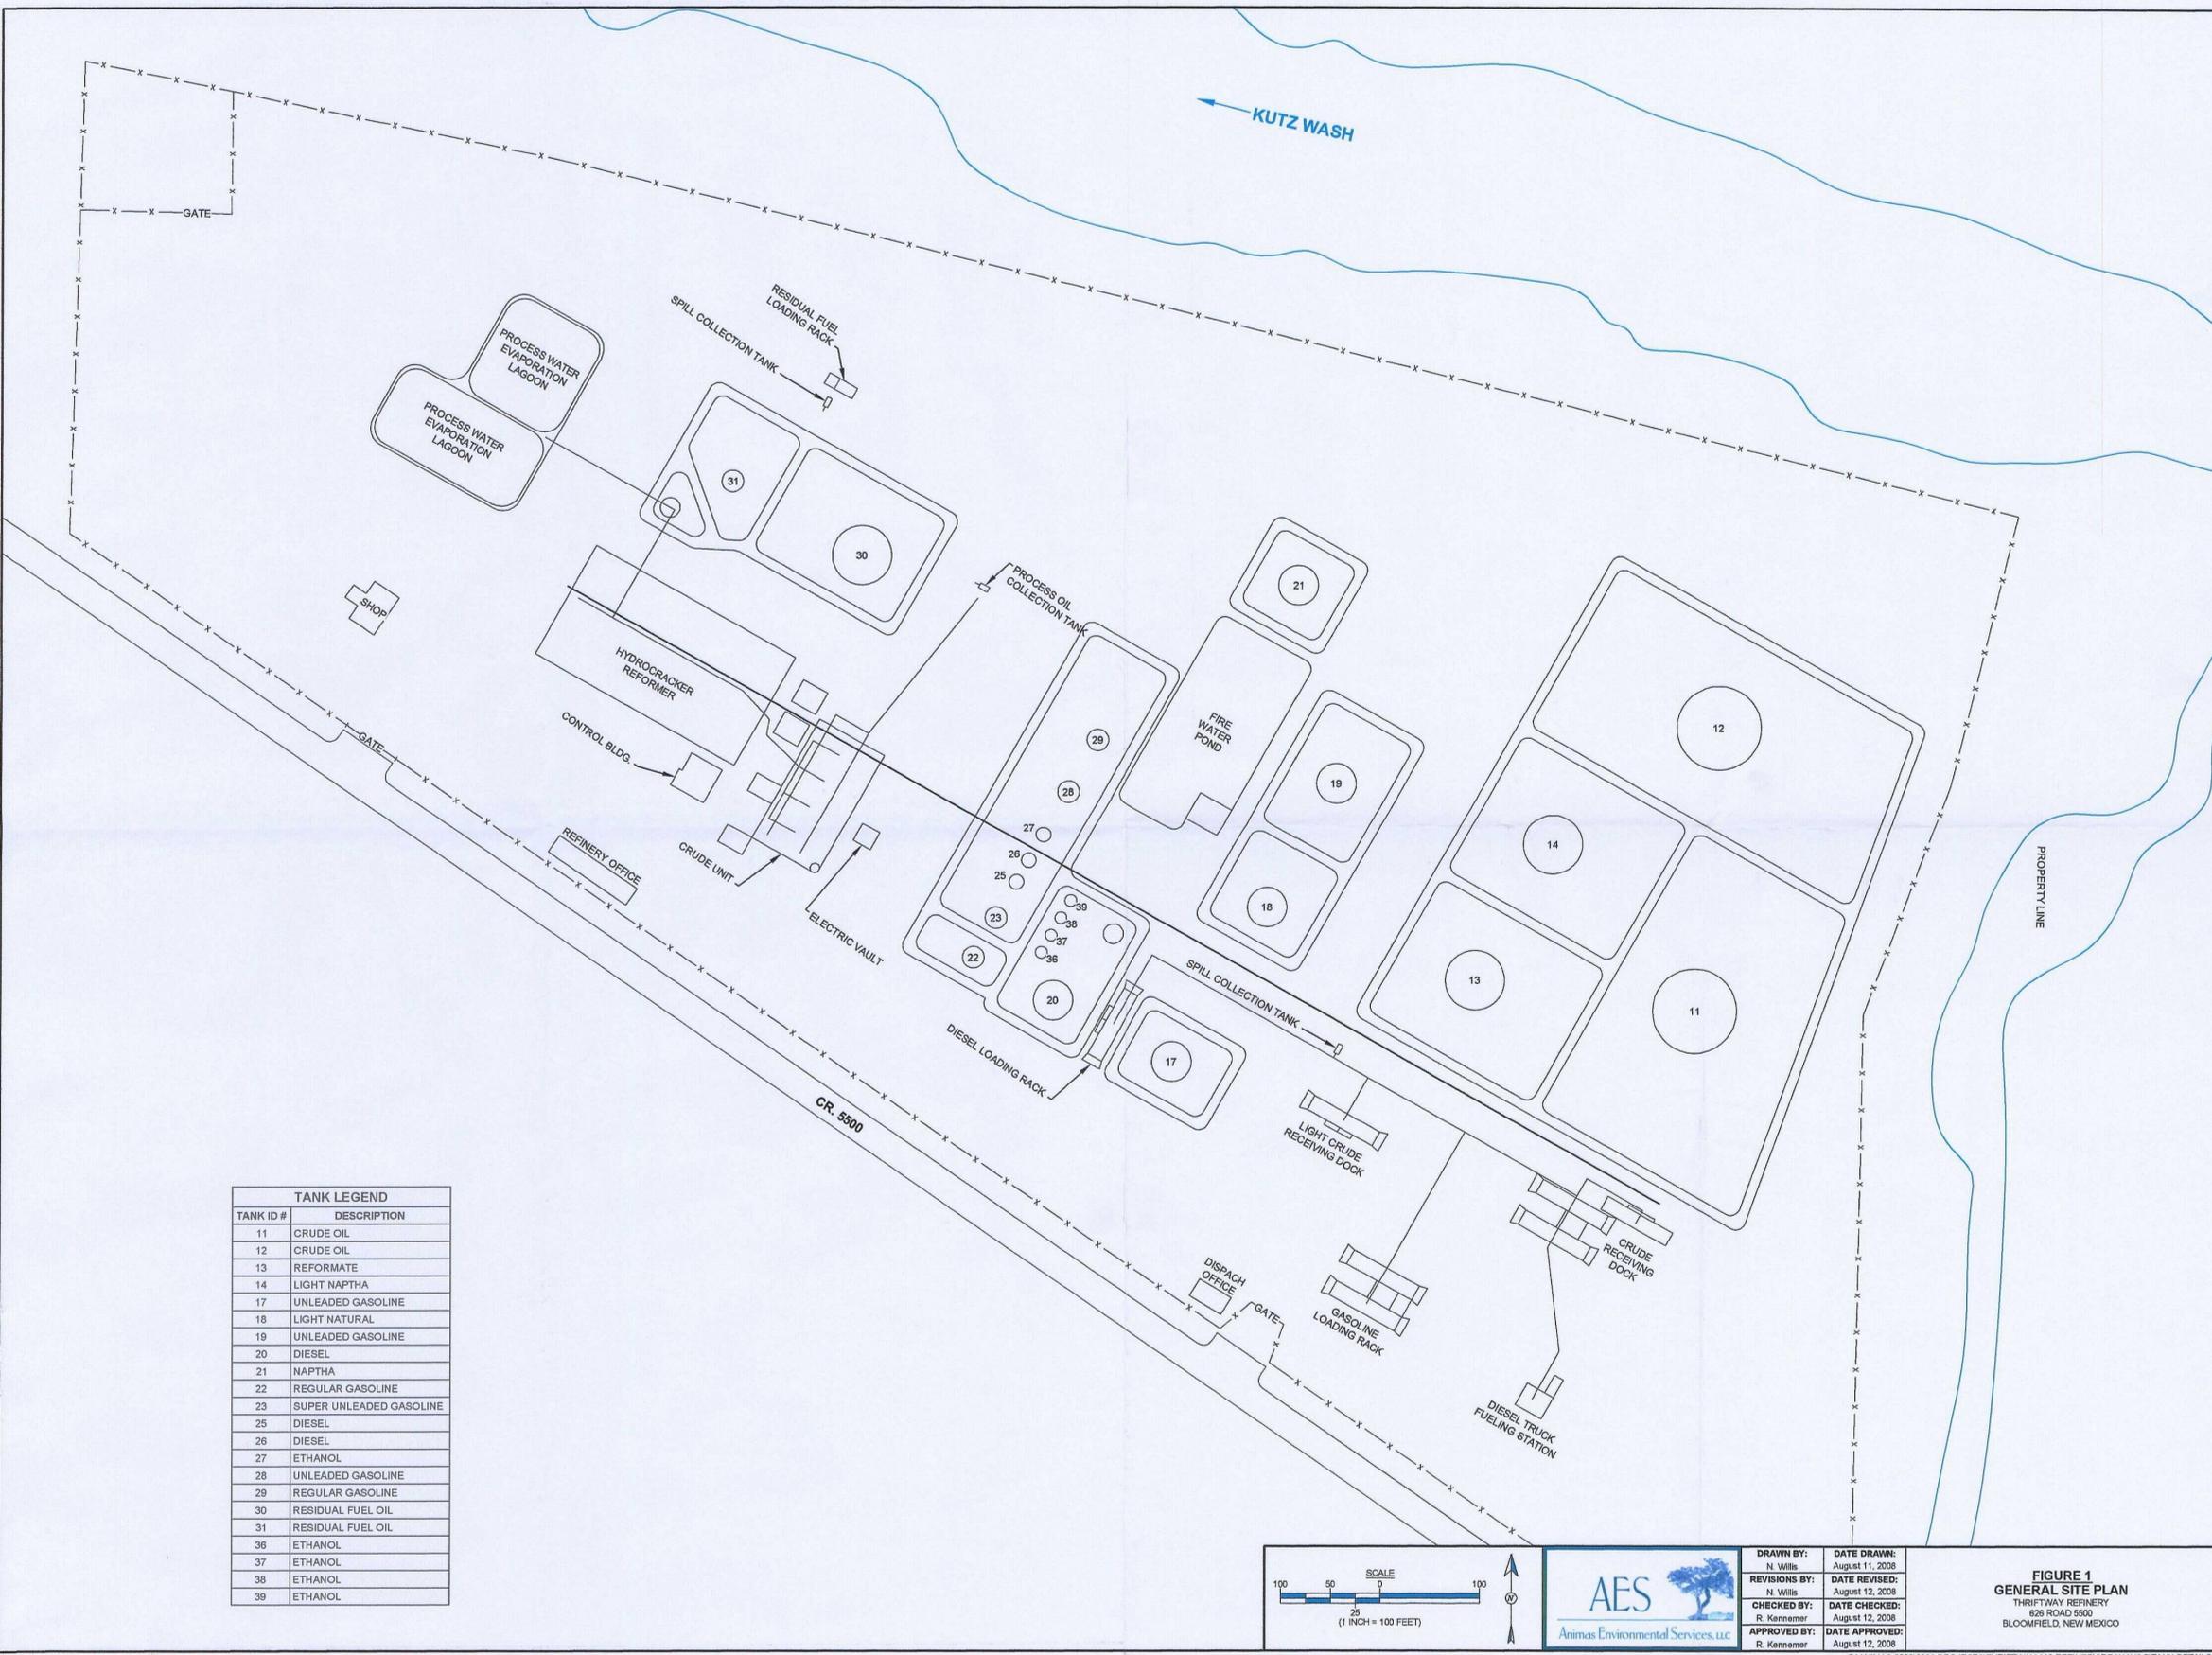

TANK LEGEND	
TANK ID #	DESCRIPTION
11	CRUDE OIL
12	CRUDE OIL
13	REFORMATE
14	LIGHT NAPHTHA
17	UNLEADED GASOLINE
18	LIGHT NATURAL
19	UNLEADED GASOLINE
20	DIESEL
21	NAPHTHA
22	REGULAR GASOLINE
23	SUPER UNLEADED GASOLINE
25	DIESEL
26	DIESEL
27	ETHANOL
28	UNLEADED GASOLINE
29	REGULAR GASOLINE
30	RESIDUAL FUEL OIL
31	RESIDUAL FUEL OIL
36	ETHANOL
37	ETHANOL
38	ETHANOL
39	ETHANOL

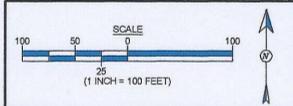

DRAWN BY: N. Willis	DATE DRAWN: August 11, 2008
REVISIONS BY: N. Willis	DATE REVISED: August 12, 2008
CHECKED BY: R. Kennamer	DATE CHECKED: August 12, 2008
APPROVED BY: R. Kennamer	DATE APPROVED: August 12, 2008

FIGURE 1
GENERAL SITE PLAN
THRIFTWAY REFINERY
608 ROAD 5500
BLOOMFIELD, NEW MEXICO

SI\ANIMAS 2008\2008 PROJECTS\THRIFTWAY\610 REFINERY\DRAWINGS\TANK DETAILS