

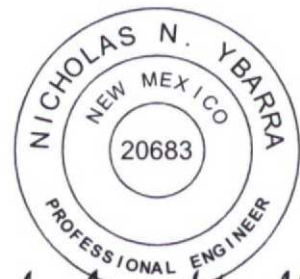


FILE NAME: \\Data1\Projects\2015\0580_15\BIM_CAD\09_PERMIT\ATT-FIG.A.1-SITE LOCATION MAP.dwg LAYOUT NAME: FIG.A.1 PRINTED: Thursday, November 05, 2015 - 8:31pm USER: TKrueger

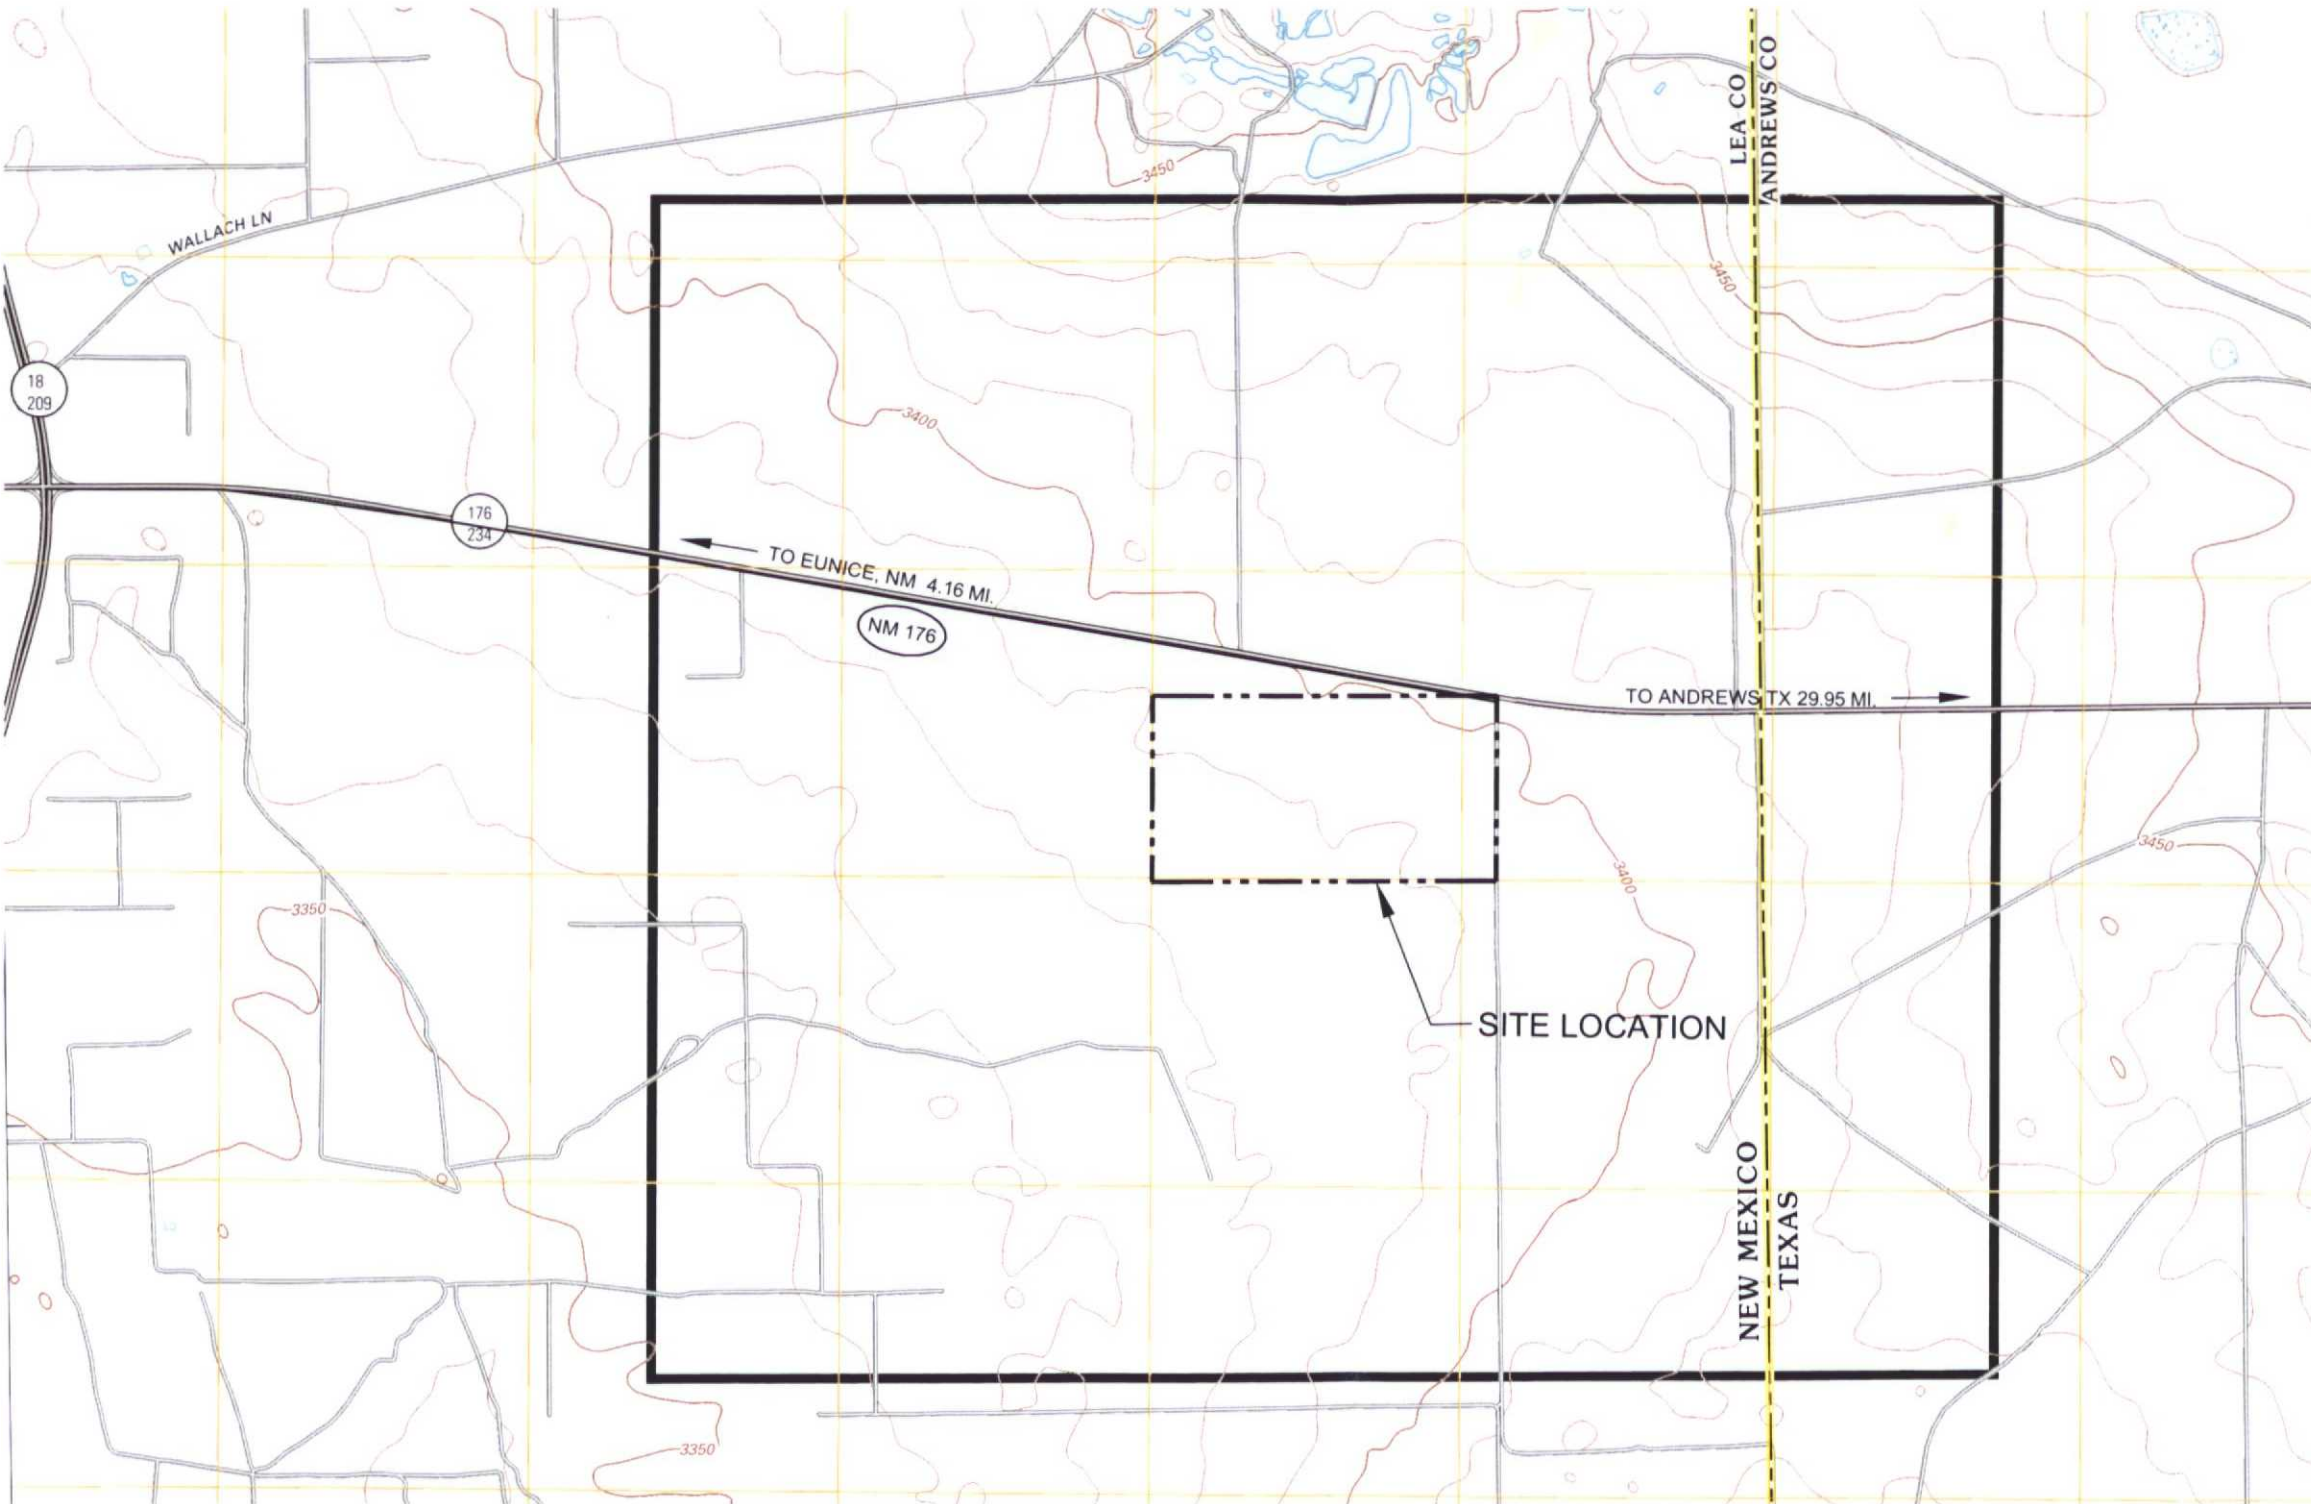

Nicholas H. Ybarra
11/6/2015

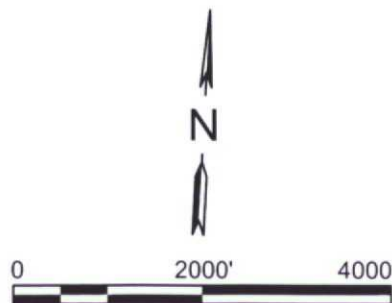

MAP REFERENCE

United States Geological Survey
North American Datum of 1983 (NAD83)
World Geodetic System of 1984 (WGS84). Projection and
1 000-meter grid: Universal Transverse Mercator, Zone 13S
10 000-foot ticks: Texas Coordinate System of 1983 (north
central zone), New Mexico Coordinate System of 1983 (east
zone)
North American Vertical Datum of 1998
Eunice NE, TX-NM
2012

(EDITED BY PARKHILL, SMITH & COOPER, INC.)

LEGEND

--- SITE BOUNDARY
--- 1 MILE OFFSET FROM SITE

C. K. DISPOSAL E & P LANDFILL & PROCESSING FACILITY

NMED PERMIT NO. ____

NEW LANDFILL SITE
& PROCESSING FACILITY

LEA COUNTY, NEW MEXICO


KEY PLAN

1	09/23/15	ISSUE FOR REVIEW
NO	DATE	DESCRIPTION
ISSUING OFFICE: EL PASO		PROJECT NO: 0580.15

SITE
LOCATION MAP

FIG.A.1

FILE NAME: \\Data1\Projects\20150580 15BIM_CAD\09 PERMIT\ATT-A\FIG A 2 -SITE DEVELOPMENT.dwg LAYOUT NAME: FIG A 2 PRINTED: Thursday, November 05, 2015 - 8:32pm USER: TKrueger

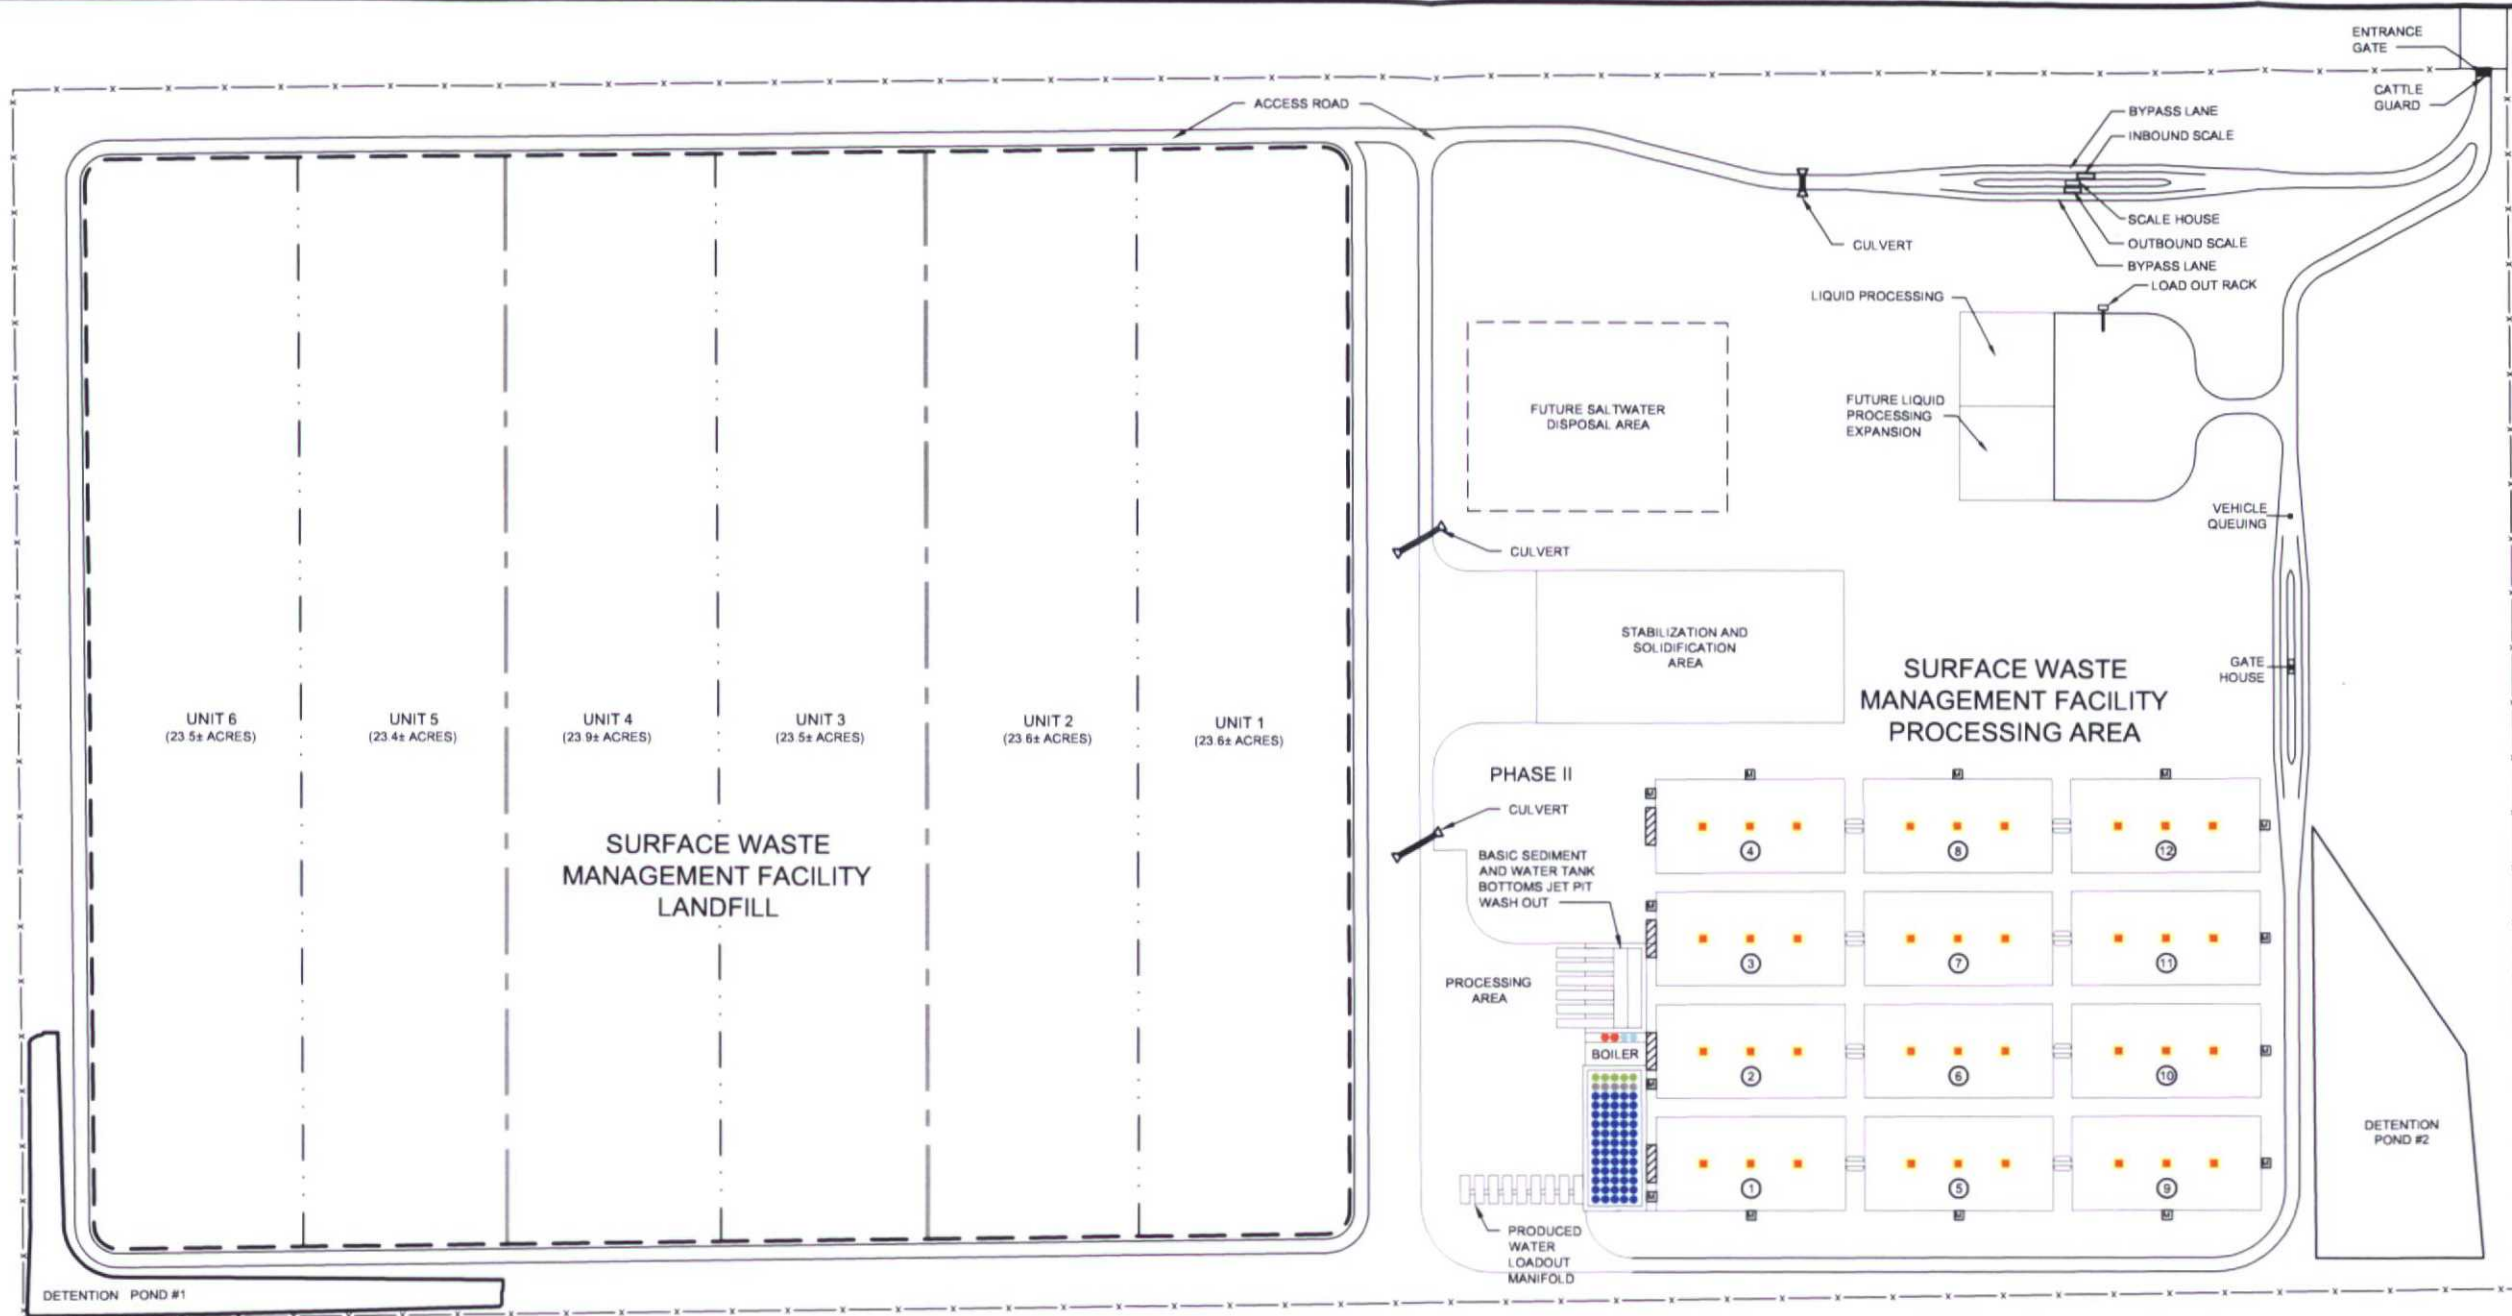

**C. K. DISPOSAL
E & P LANDFILL &
PROCESSING
FACILITY**

NMED PERMIT NO. ____


**NEW LANDFILL SITE
& PROCESSING FACILITY**

LEA COUNTY, NEW MEXICO

KEY PLAN

LEGEND

- x — x — FENCE/LANDFILL PROPERTY/PERMIT BOUNDARY
- — — LANDFILL FOOTPRINT
- — — LANDFILL PHASE LINE
- · — · — UNIT LIMITS
- ▨ MECHANICAL OIL/WATER SEPARATOR
- EVAPORATOR
- MONITORING POINTS
- ≡ LOW WATER CROSSING
- PRODUCED WATER SETTING TANK
- OIL RECOVER TANK
- OIL SALES TANK
- CHEMICAL TANK
- JET OUT WATER TANK
- ⑤ EVAPORATION POND NUMBER

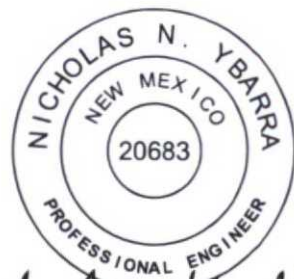

Nicholas H. Ybarra
11/6/2015




0 400' 800'

1	09/23/15	ISSUE FOR REVIEW
NO.	DATE	DESCRIPTION
ISSUING OFFICE: EL PASO		PROJECT NO: 0580 15

**SITE DEVELOPMENT
PLAN**

FIG.A.2

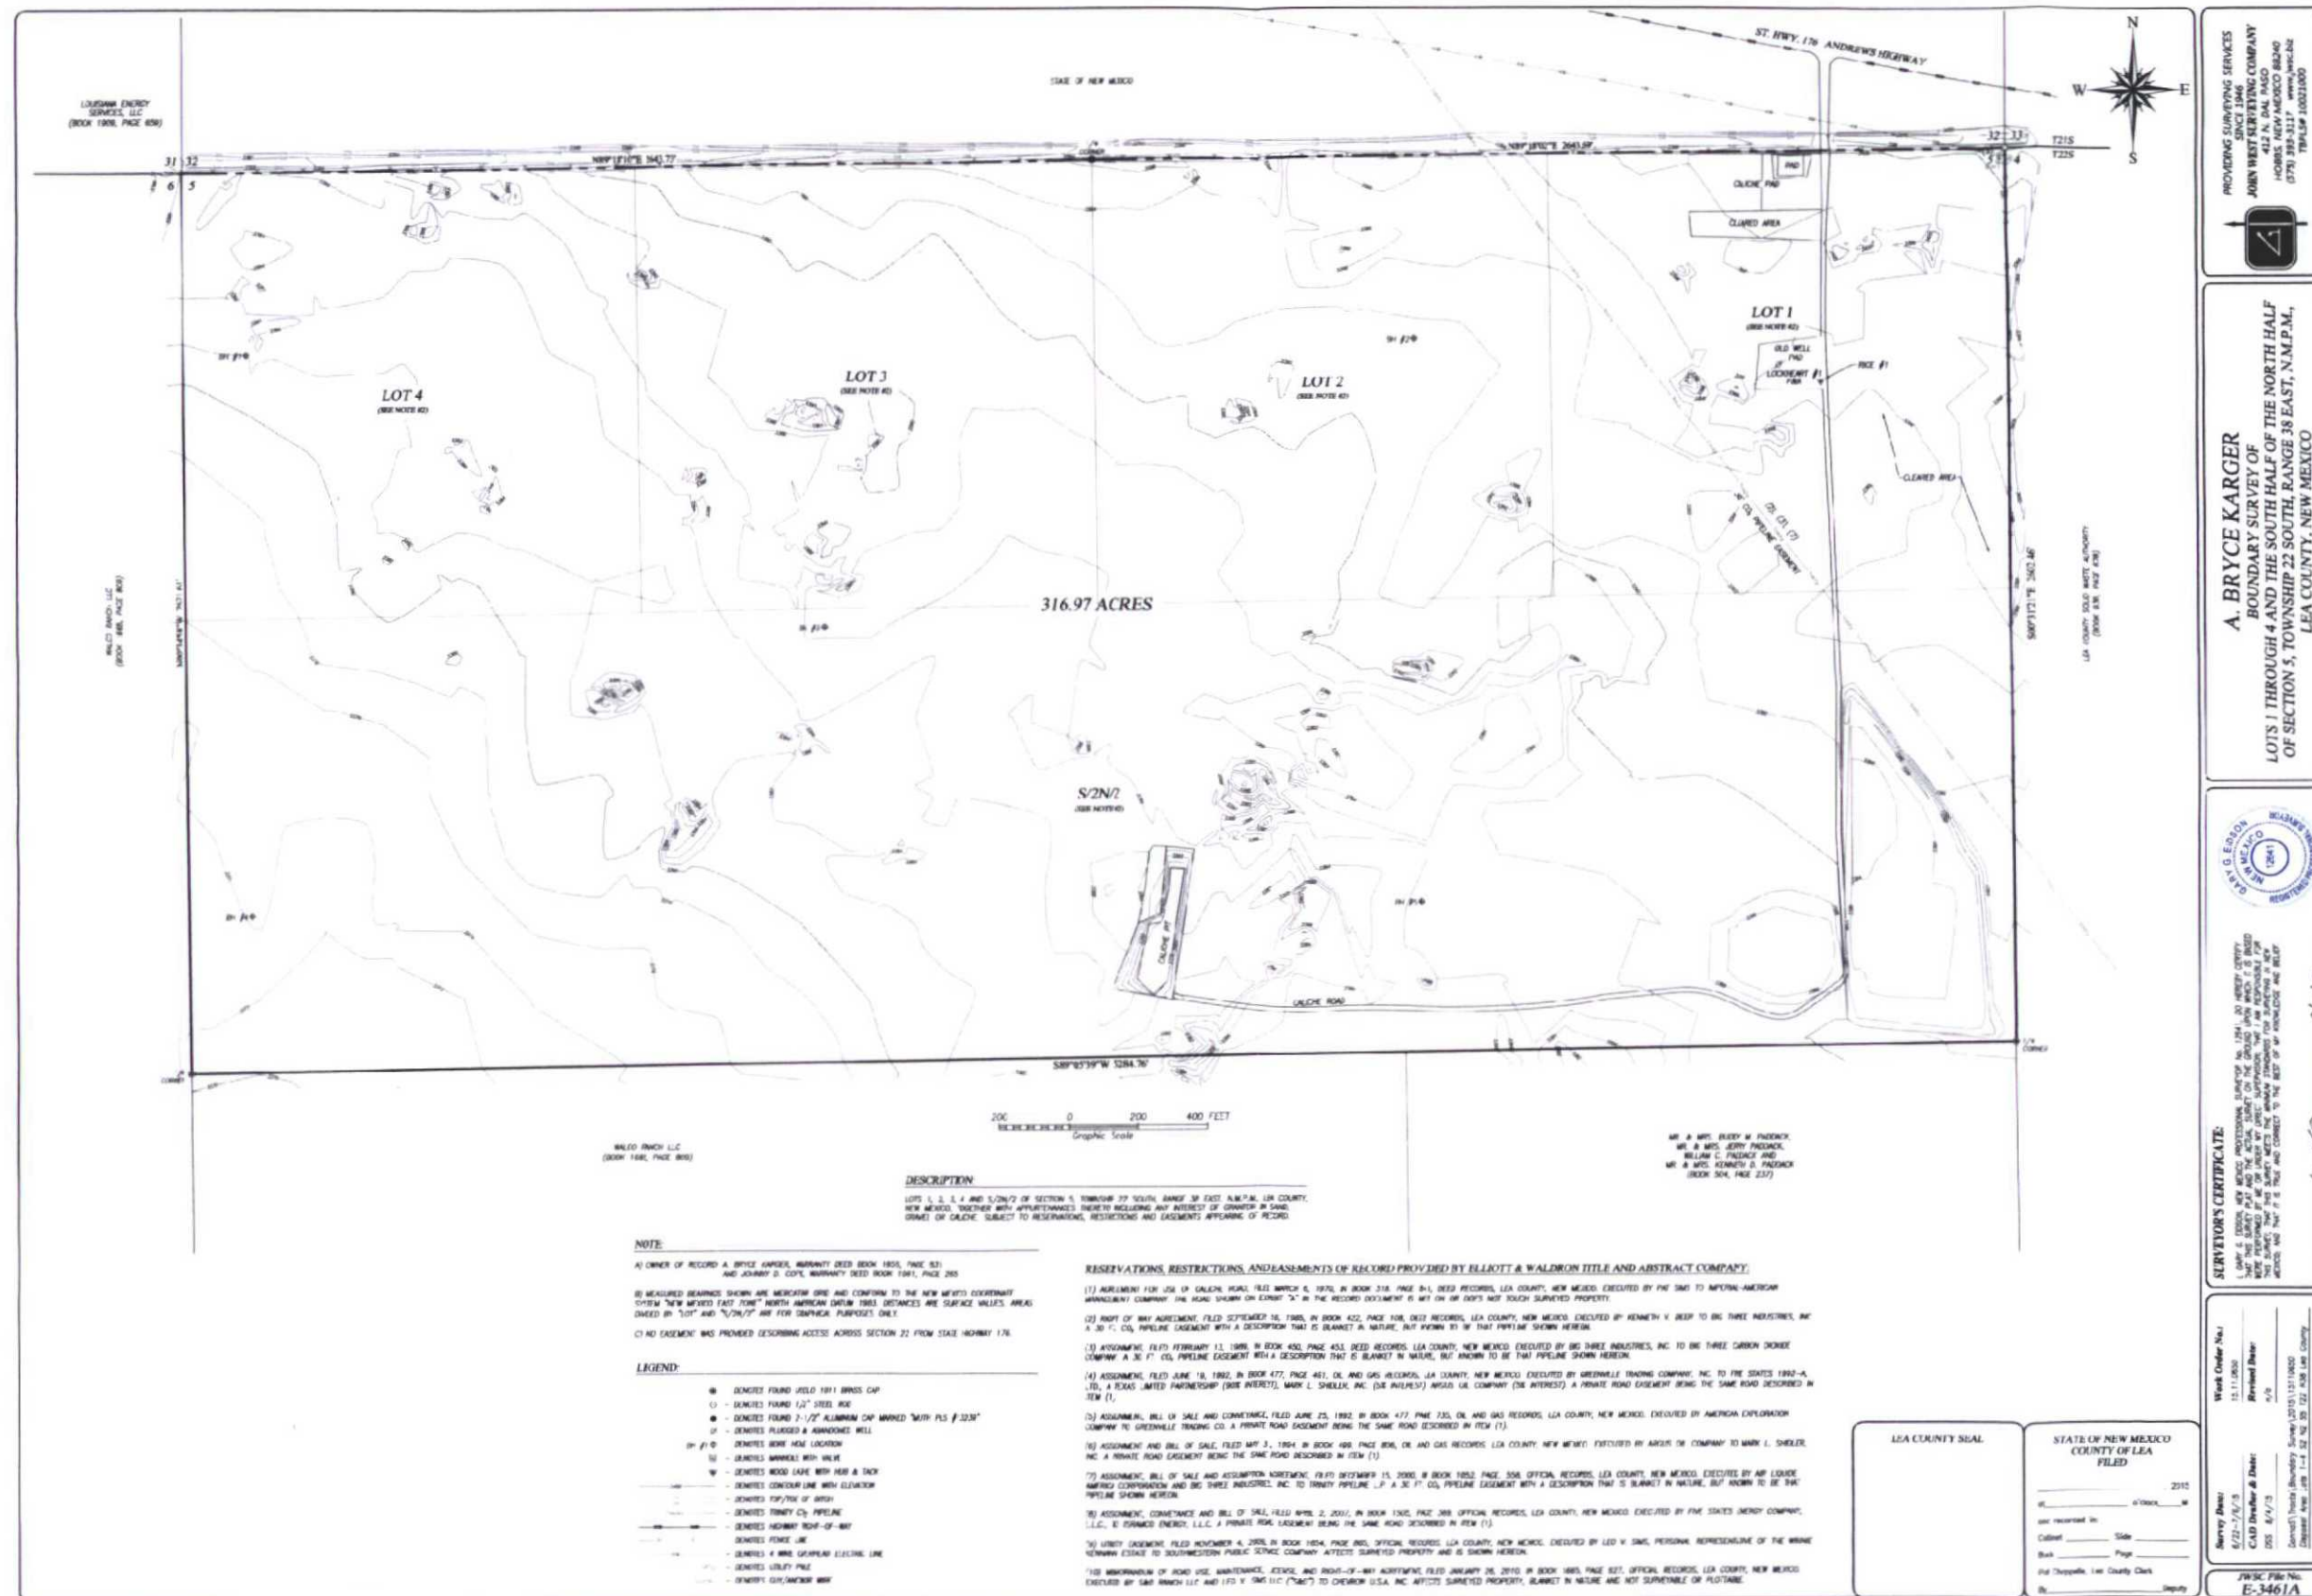

C. K. DISPOSAL E & P LANDFILL & PROCESSING FACILITY

NMED PERMIT NO. _____

NEW LANDFILL SITE & PROCESSING FACILITY

LEA COUNTY, NEW MEXICO

KEY PLAN

1	09/23/15	ISSUE FOR REVIEW
NO	DATE	DESCRIPTION

ISSUING OFFICE: EL PASO PROJECT NO: 0580 15

TOPOGRAPHIC
MAP

FIG.A.3

FILE NAME: \\Data1\\Projects\\2015\\0580 15\\BIM_CAD\\09_PERMIT\\ATT-FIG A 4-ADJACENT LANDOWNERS.dwg LAYOUT NAME: FIG A 7 PRINTED: Thursday, November 05, 2015 - 8:32pm USER: TKrueger



LANDOWNERS

1. WALCO RANCH LLC
2. PADDOCK BUDDY METAL
3. LEA COUNTY SOLID WASTE AUTHORITY
4. WASTE CONTROL SPECIALIST LLC
5. LEA COUNTY
6. URENCO USA
7. LOUISIANA ENERGY SERVICES LLC
8. ANDREWS COUNTY
9. C.K. DISPOSAL LLC
10. ERENCO (URANIUM ENRICHMENT FACILITY)
11. STATE OF TEXAS

LEGEND

- PROPERTY LINE
- STATE LINE
- 1/2 MILE AND 1 MILE RADIUS


C. K. DISPOSAL E & P LANDFILL & PROCESSING FACILITY

NMED PERMIT NO. _____

NEW LANDFILL SITE
& PROCESSING FACILITY

LEA COUNTY, NEW MEXICO

KEY PLAN

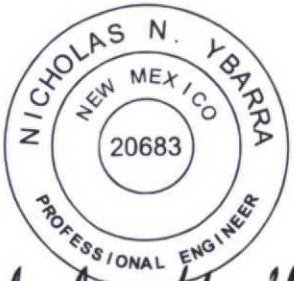


Nicholas N. Ybarra
11/6/2015


1	09/23/15	ISSUE FOR REVIEW
NO	DATE	DESCRIPTION
ISSUING OFFICE: EL PASO		PROJECT NO: 0580 15

ADJACENT
LANDOWNERS
MAP

FIG.A.7

FILE NAME: \\Data1\Projects\2015\0580_15\BIM_CAD\09_PERMIT\TATT-A\FIG A 5-SITE ENTRANCE SIGN.dwg LAYOUT NAME: FIG A 5 PRINTED: Thursday, November 05, 2015 - 8:33pm USER: TKrueger

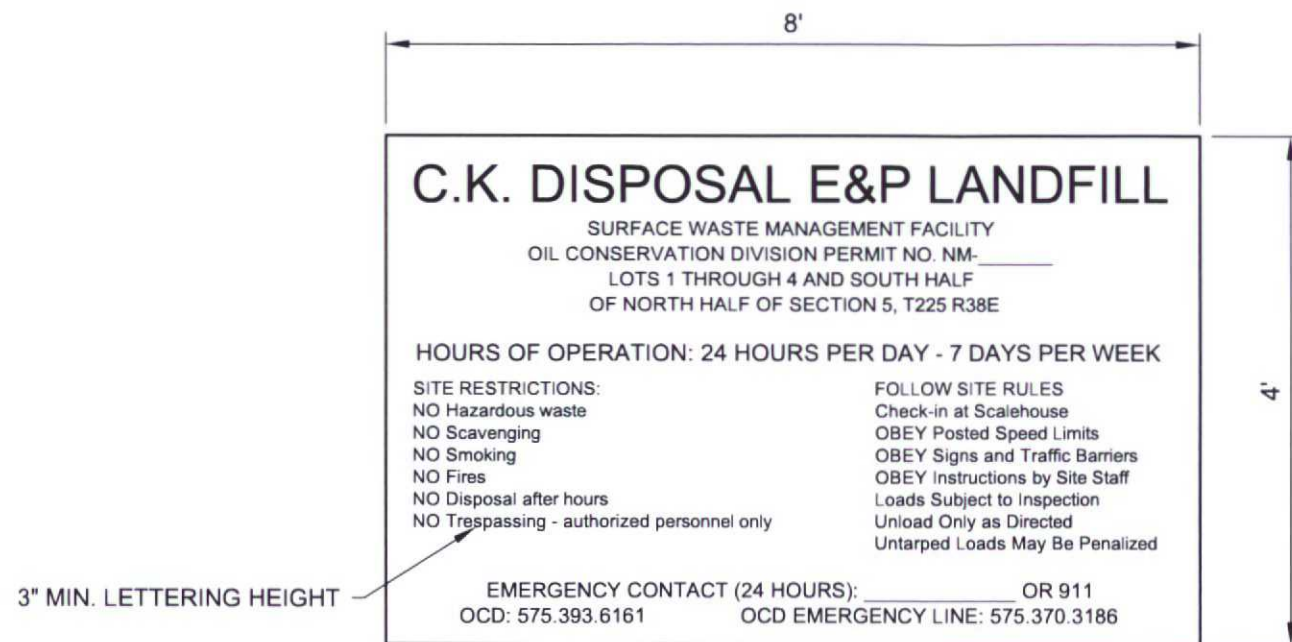

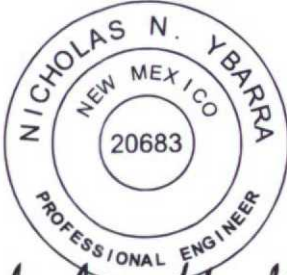
Nicholas N. Ybarra
11/6/2015

**C. K. DISPOSAL
E & P LANDFILL &
PROCESSING
FACILITY**

NMED PERMIT NO. _____

**NEW LANDFILL SITE
& PROCESSING FACILITY**

LEA COUNTY, NEW MEXICO

KEY PLAN

1	09/23/15	ISSUE FOR REVIEW
NO.	DATE	DESCRIPTION
ISSUING OFFICE: EL PASO		PROJECT NO: 0580.15

**SITE
ENTRANCE SIGN**

FIG. A.5

FILE NAME: \\Data1\Projects\2015\0580 15\BIM_CAD\09_PERMIT\ATT-A\FIG A 6 - SITE SIGNS.dwg LAYOUT NAME: FIG A 6 PRINTED: Thursday, November 05, 2015 - 8:33pm USER: TKrueger

C.K DISPOSAL E&P
LANDFILL & PROCESS
FACILITY

LEA COUNTY, NEW MEXICO

S 1/2 OF THE N1/2
SECTION 5, T225, R38E

OIL CONSERVATION DIVISION PERMIT NO. NM-_____

DANGER

**THIS MACHINE
STARTS
AUTOMATICALLY**

**SPEED
LIMIT
15**

DANGER

 **NO SMOKING**
 **NO DRUGS**
 **NO FIREARMS**
 **NO CHILDREN**

DANGER

**H₂S
MAY BE PRESENT**



Nicholas N. Ybarra
11/6/2015

PSC

PARKHILL SMITH & COOPER

**C. K. DISPOSAL
E & P LANDFILL &
PROCESSING
FACILITY**

NMED PERMIT NO. _____

**NEW LANDFILL SITE
& PROCESSING FACILITY**

LEA COUNTY, NEW MEXICO


KEY PLAN

1	09/23/15	ISSUE FOR REVIEW
NO	DATE	DESCRIPTION
ISSUING OFFICE: EL PASO		PROJECT NO: 0580 15


**SITE SIGNS
(TYPICAL)**

FIG.A.6

FILE NAME: \\Data1\Projects\2015\0580_15\BIM_CAD\09_PERMIT\ATT-FIG A 7-LINER SCHEMATIC.dwg LAYOUT NAME: FIG.A.7 PRINTED: Thursday, November 05, 2015 - 8:33pm USER: TKrueger

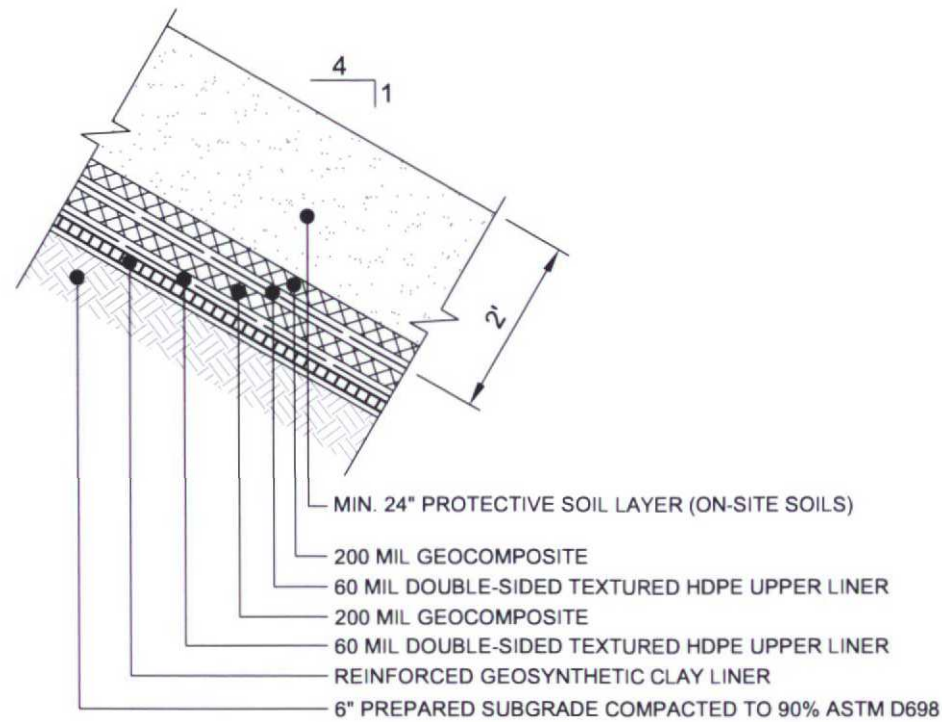

A1 SIDEWALL LINER SYSTEM
NO SCALE

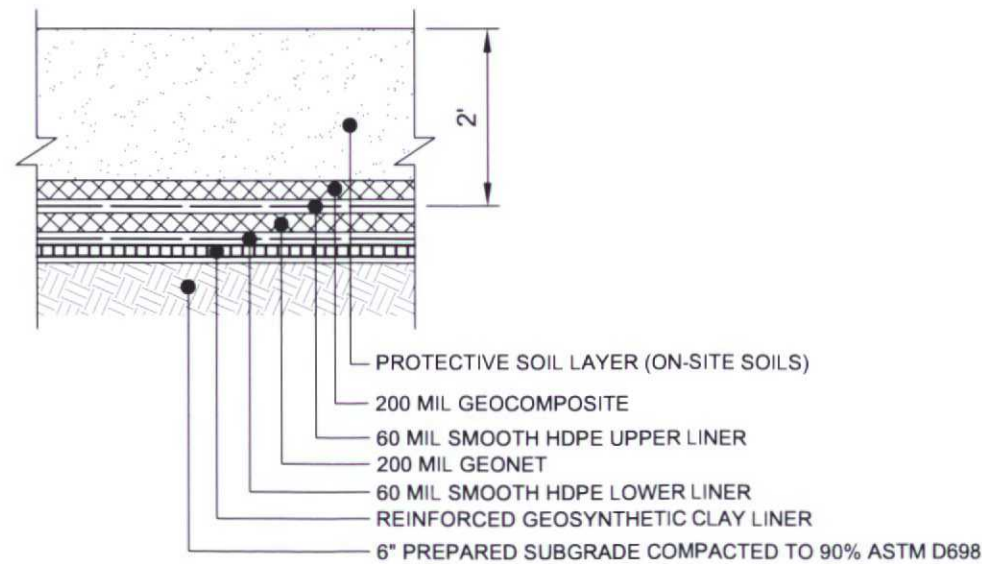

A2 FLOOR LINER SYSTEM
NO SCALE



Nicholas N. Ybarra
11/6/2015

**C. K. DISPOSAL
E & P LANDFILL &
PROCESSING
FACILITY**

NMED PERMIT NO. ____

**NEW LANDFILL SITE
& PROCESSING FACILITY**

LEA COUNTY, NEW MEXICO


KEY PLAN

1	09/23/15	ISSUE FOR REVIEW
NO	DATE	DESCRIPTION
ISSUING OFFICE: EL PASO		PROJECT NO: 0580 15


**LINER
SCHEMATIC**

FIG.A.7


FILE NAME: \\Data1\\Projects\\2015\\0580_15\\BIM_CAD\\09_PERMIT\\ATT-FIG.A.8-FINAL COVER SECTIONS.dwg LAYOUT NAME: FIG.A.8 PRINTED: Thursday, November 05, 2015 - 8:33pm USER: TKrueger

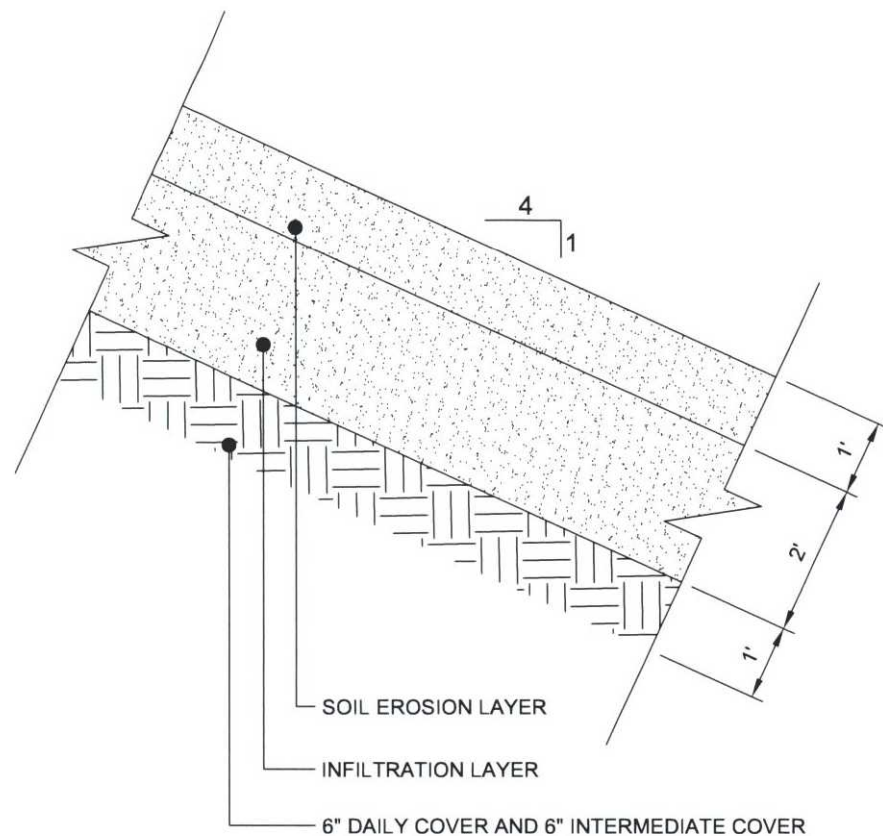

A1 FINAL COVER DETAIL SIDE SLOPE PERFORMANCE DESIGN
NO SCALE

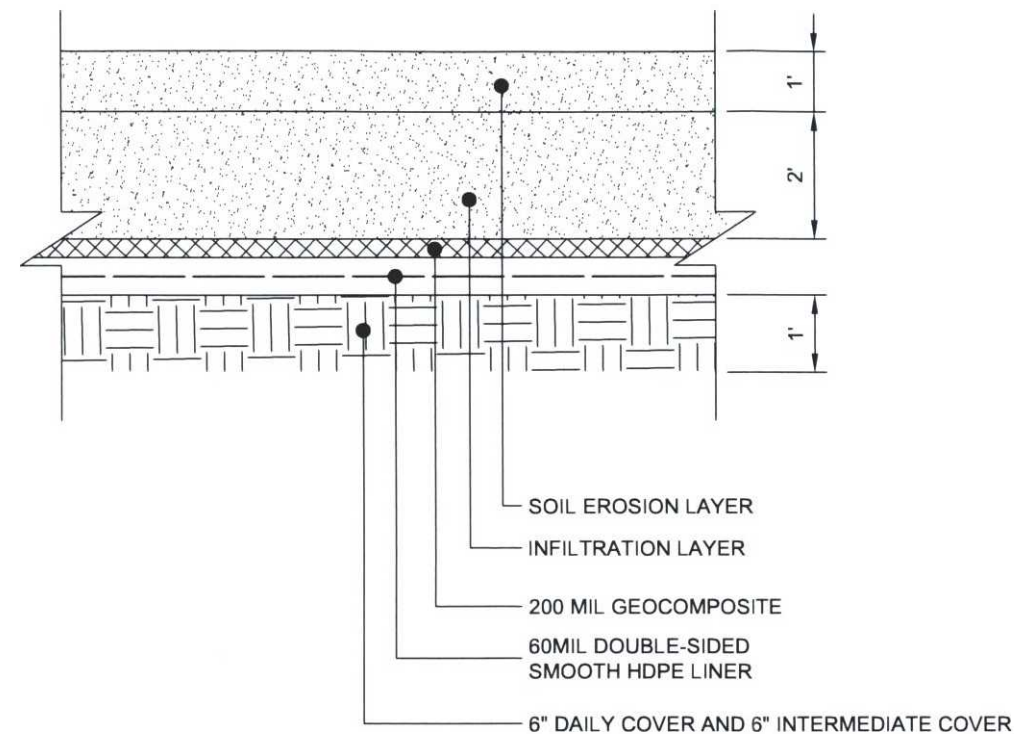

A2 FINAL COVER TOP CAP PERFORMANCE DESIGN
NO SCALE

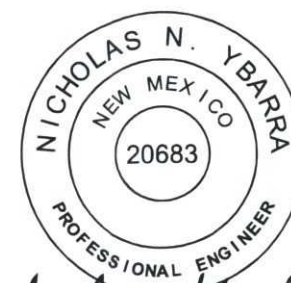

Nicholas H. Ybarra
11/6/2015

**C. K. DISPOSAL
E & P LANDFILL &
PROCESSING
FACILITY**

NMED PERMIT NO. ____

**NEW LANDFILL SITE
& PROCESSING FACILITY**

LEA COUNTY, NEW MEXICO

KEY PLAN


1	09/23/15	ISSUE FOR REVIEW
NO	DATE	DESCRIPTION

ISSUING OFFICE: EL PASO PROJECT NO: 0580_15

**FINAL COVER
SECTIONS**

FIG.A.8

FILE NAME: \\Data1\Projects\2015\0580.15\BIM_CAD\09_PERMIT\TATT-A\FIG A 9 -LANDFILL TRAFFIC FLOW PLAN.dwg LAYOUT NAME: FIG A 9 PRINTED: Thursday, November 05, 2015 - 8:34pm USER: TKrueger

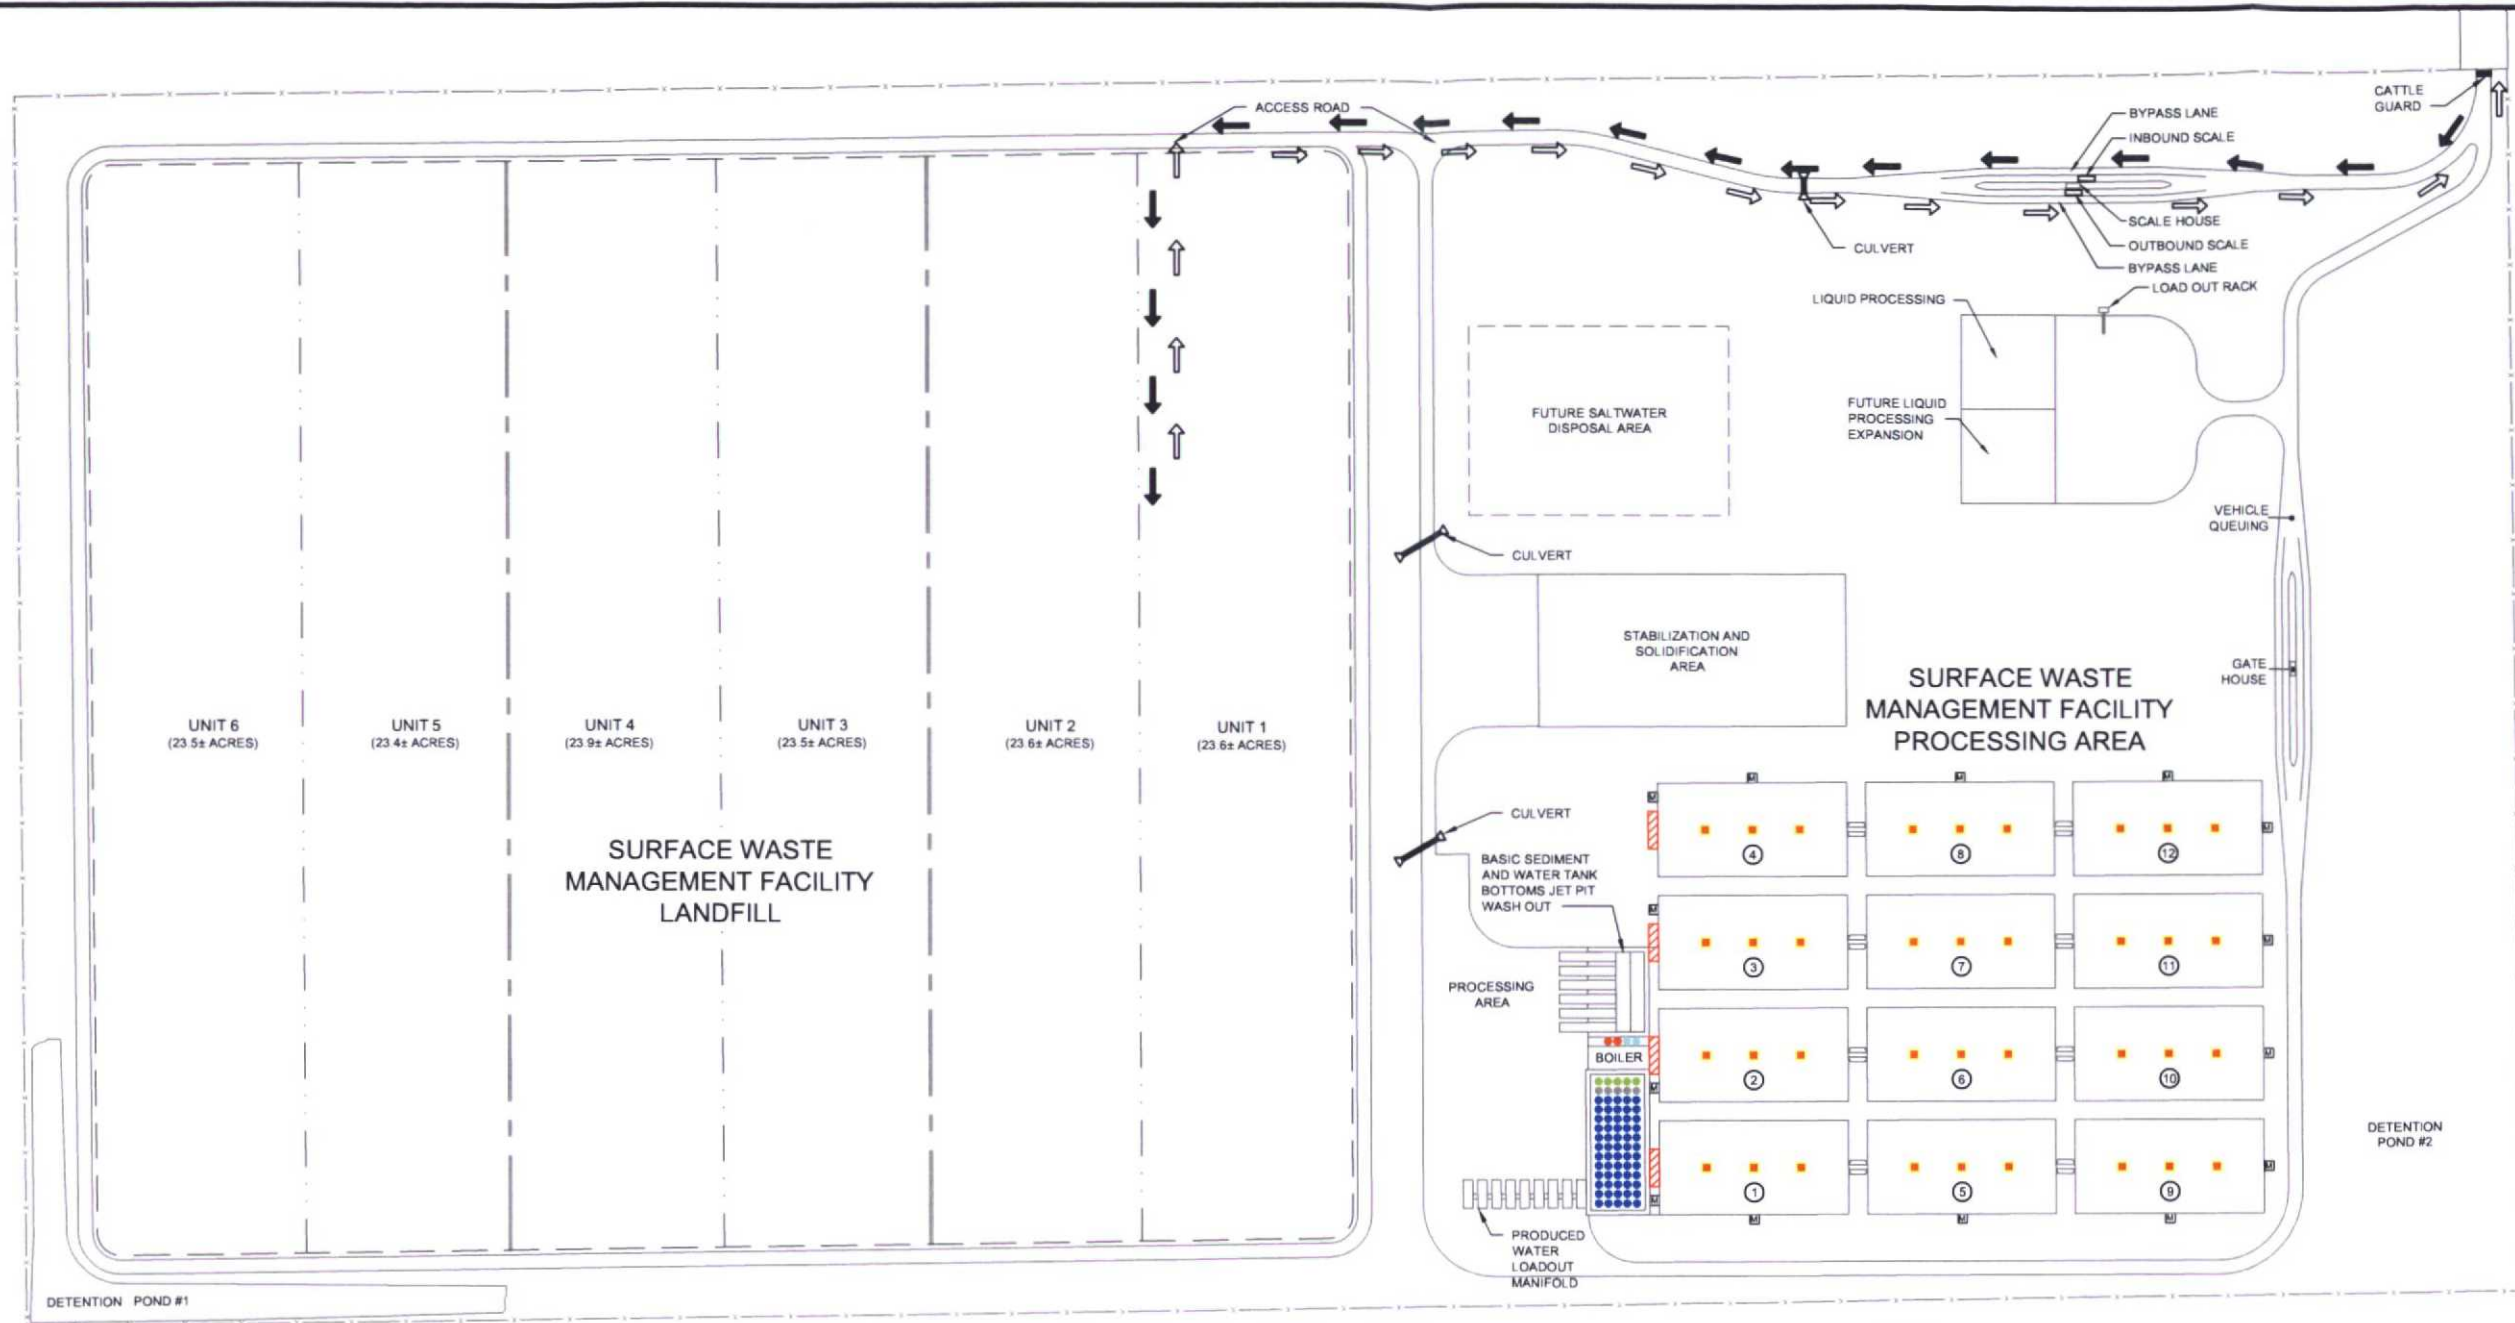

LEGEND

- FENCE/LANDFILL PROPERTY/PERMIT BOUNDARY
- LANDFILL FOOTPRINT
- LANDFILL PHASE LINE
- UNIT LIMITS
- ▨ MECHANICAL OIL/WATER SEPARATOR
- EVAPORATOR
- MONITORING POINTS
- LOW WATER CROSSING
- PRODUCED WATER SETTING TANK
- OIL RECOVER TANK
- OIL SALES TANK
- CHEMICAL TANK
- JET OUT WATER TANK
- ⑤ EVAPORATION POND NUMBER
- ← INBOUND TRAFFIC
- OUTBOUND TRAFFIC

C. K. DISPOSAL E & P LANDFILL & PROCESSING FACILITY

NMED PERMIT NO. ____

NEW LANDFILL SITE
& PROCESSING FACILITY

LEA COUNTY, NEW MEXICO

KEY PLAN

1	09/23/15	ISSUE FOR REVIEW
NO.	DATE	DESCRIPTION
ISSUING OFFICE: EL PASO PROJECT NO: 0580.15		

LANDFILL TRAFFIC FLOW
PLAN

FIG.A.9




Nicholas H. Ybarra
11/6/2015



0 400' 800'

FILE NAME: \\Data1\\Projects\\2015\\0580_15\\BIM_CAD\\09_PERMIT\\ATT-FIG A 10 - PROCESSING AREA TRAFFIC FLOW PLAN.dwg LAYOUT NAME: FIG A 10 PRINTED: Thursday, November 05, 2015 - 8:34pm USER: TKrueger

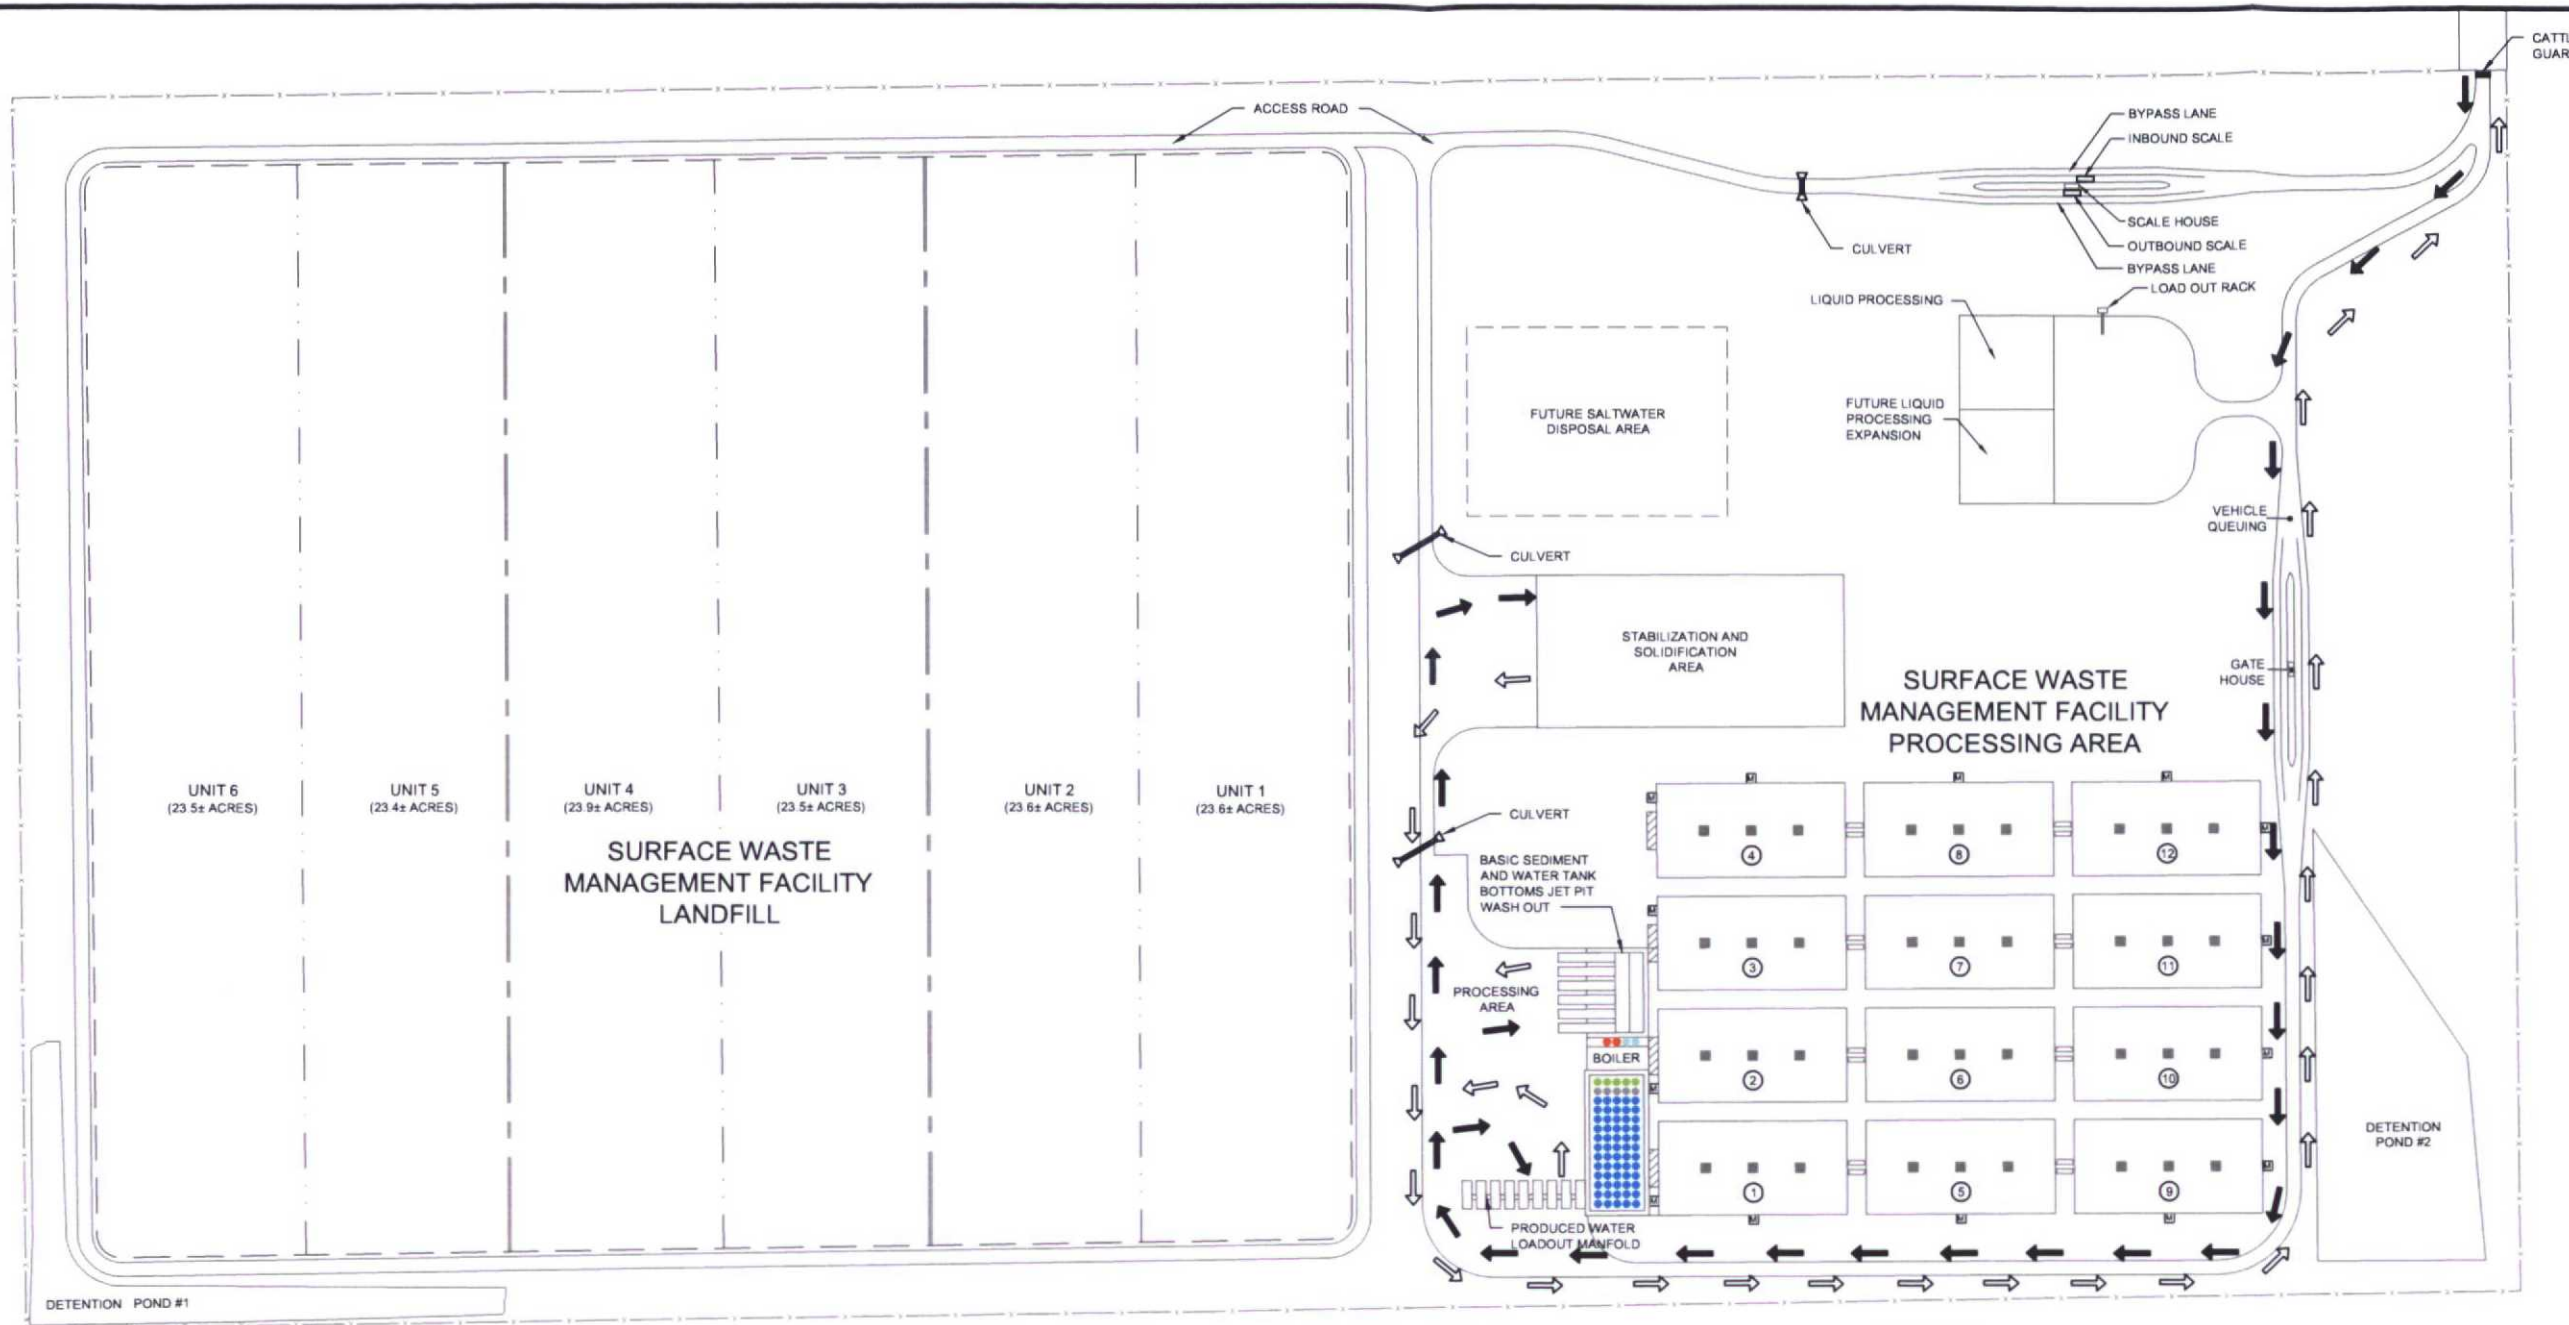

**C. K. DISPOSAL
E & P LANDFILL &
PROCESSING
FACILITY**

NMED PERMIT NO. _____


**NEW LANDFILL SITE
& PROCESSING FACILITY**

LEA COUNTY, NEW MEXICO

KEY PLAN

LEGEND

- x — x — FENCE/LANDFILL PROPERTY/PERMIT BOUNDARY
- — — LANDFILL FOOTPRINT
- - - LANDFILL PHASE LINE
- . - . UNIT LIMITS
- MECHANICAL OIL/WATER SEPARATOR
- EVAPORATOR
- MONITORING POINTS
- LOW WATER CROSSING
- PRODUCED WATER SETTING TANK
- OIL RECOVER TANK
- OIL SALES TANK
- CHEMICAL TANK
- JET OUT WATER TANK
- EVAPORATION POND NUMBER
- INBOUND TRAFFIC
- OUTBOUND TRAFFIC

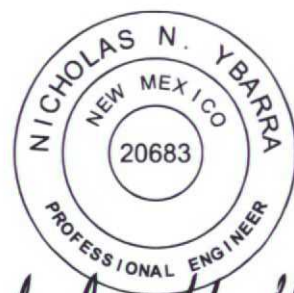

Nicholas H. Ybarra
11/6/2015



0 400' 800'

**PROCESSING AREA
TRAFFIC FLOW PLAN**

1	09/23/15	ISSUE FOR REVIEW
NO	DATE	DESCRIPTION
ISSUING OFFICE: EL PASO		PROJECT NO: 0580.15

FIG.A.10




KEY PLAN

1	09/23/15	ISSUE FOR REVIEW
NO	DATE	DESCRIPTION
ISSUING OFFICE: EL PASO		PROJECT NO: 0580

FIG.II.1.7

FILE NAME: \\Data1\Projects\20150580_15BIM_CAD\09_PERMIT\ATT-A\FIG A 12 -EVAPORATION POND STA. MONT.dwg LAYOUT NAME: FIG A 12 PRINTED: Thursday, November 05, 2015 - 8:35pm USER: TKrueger

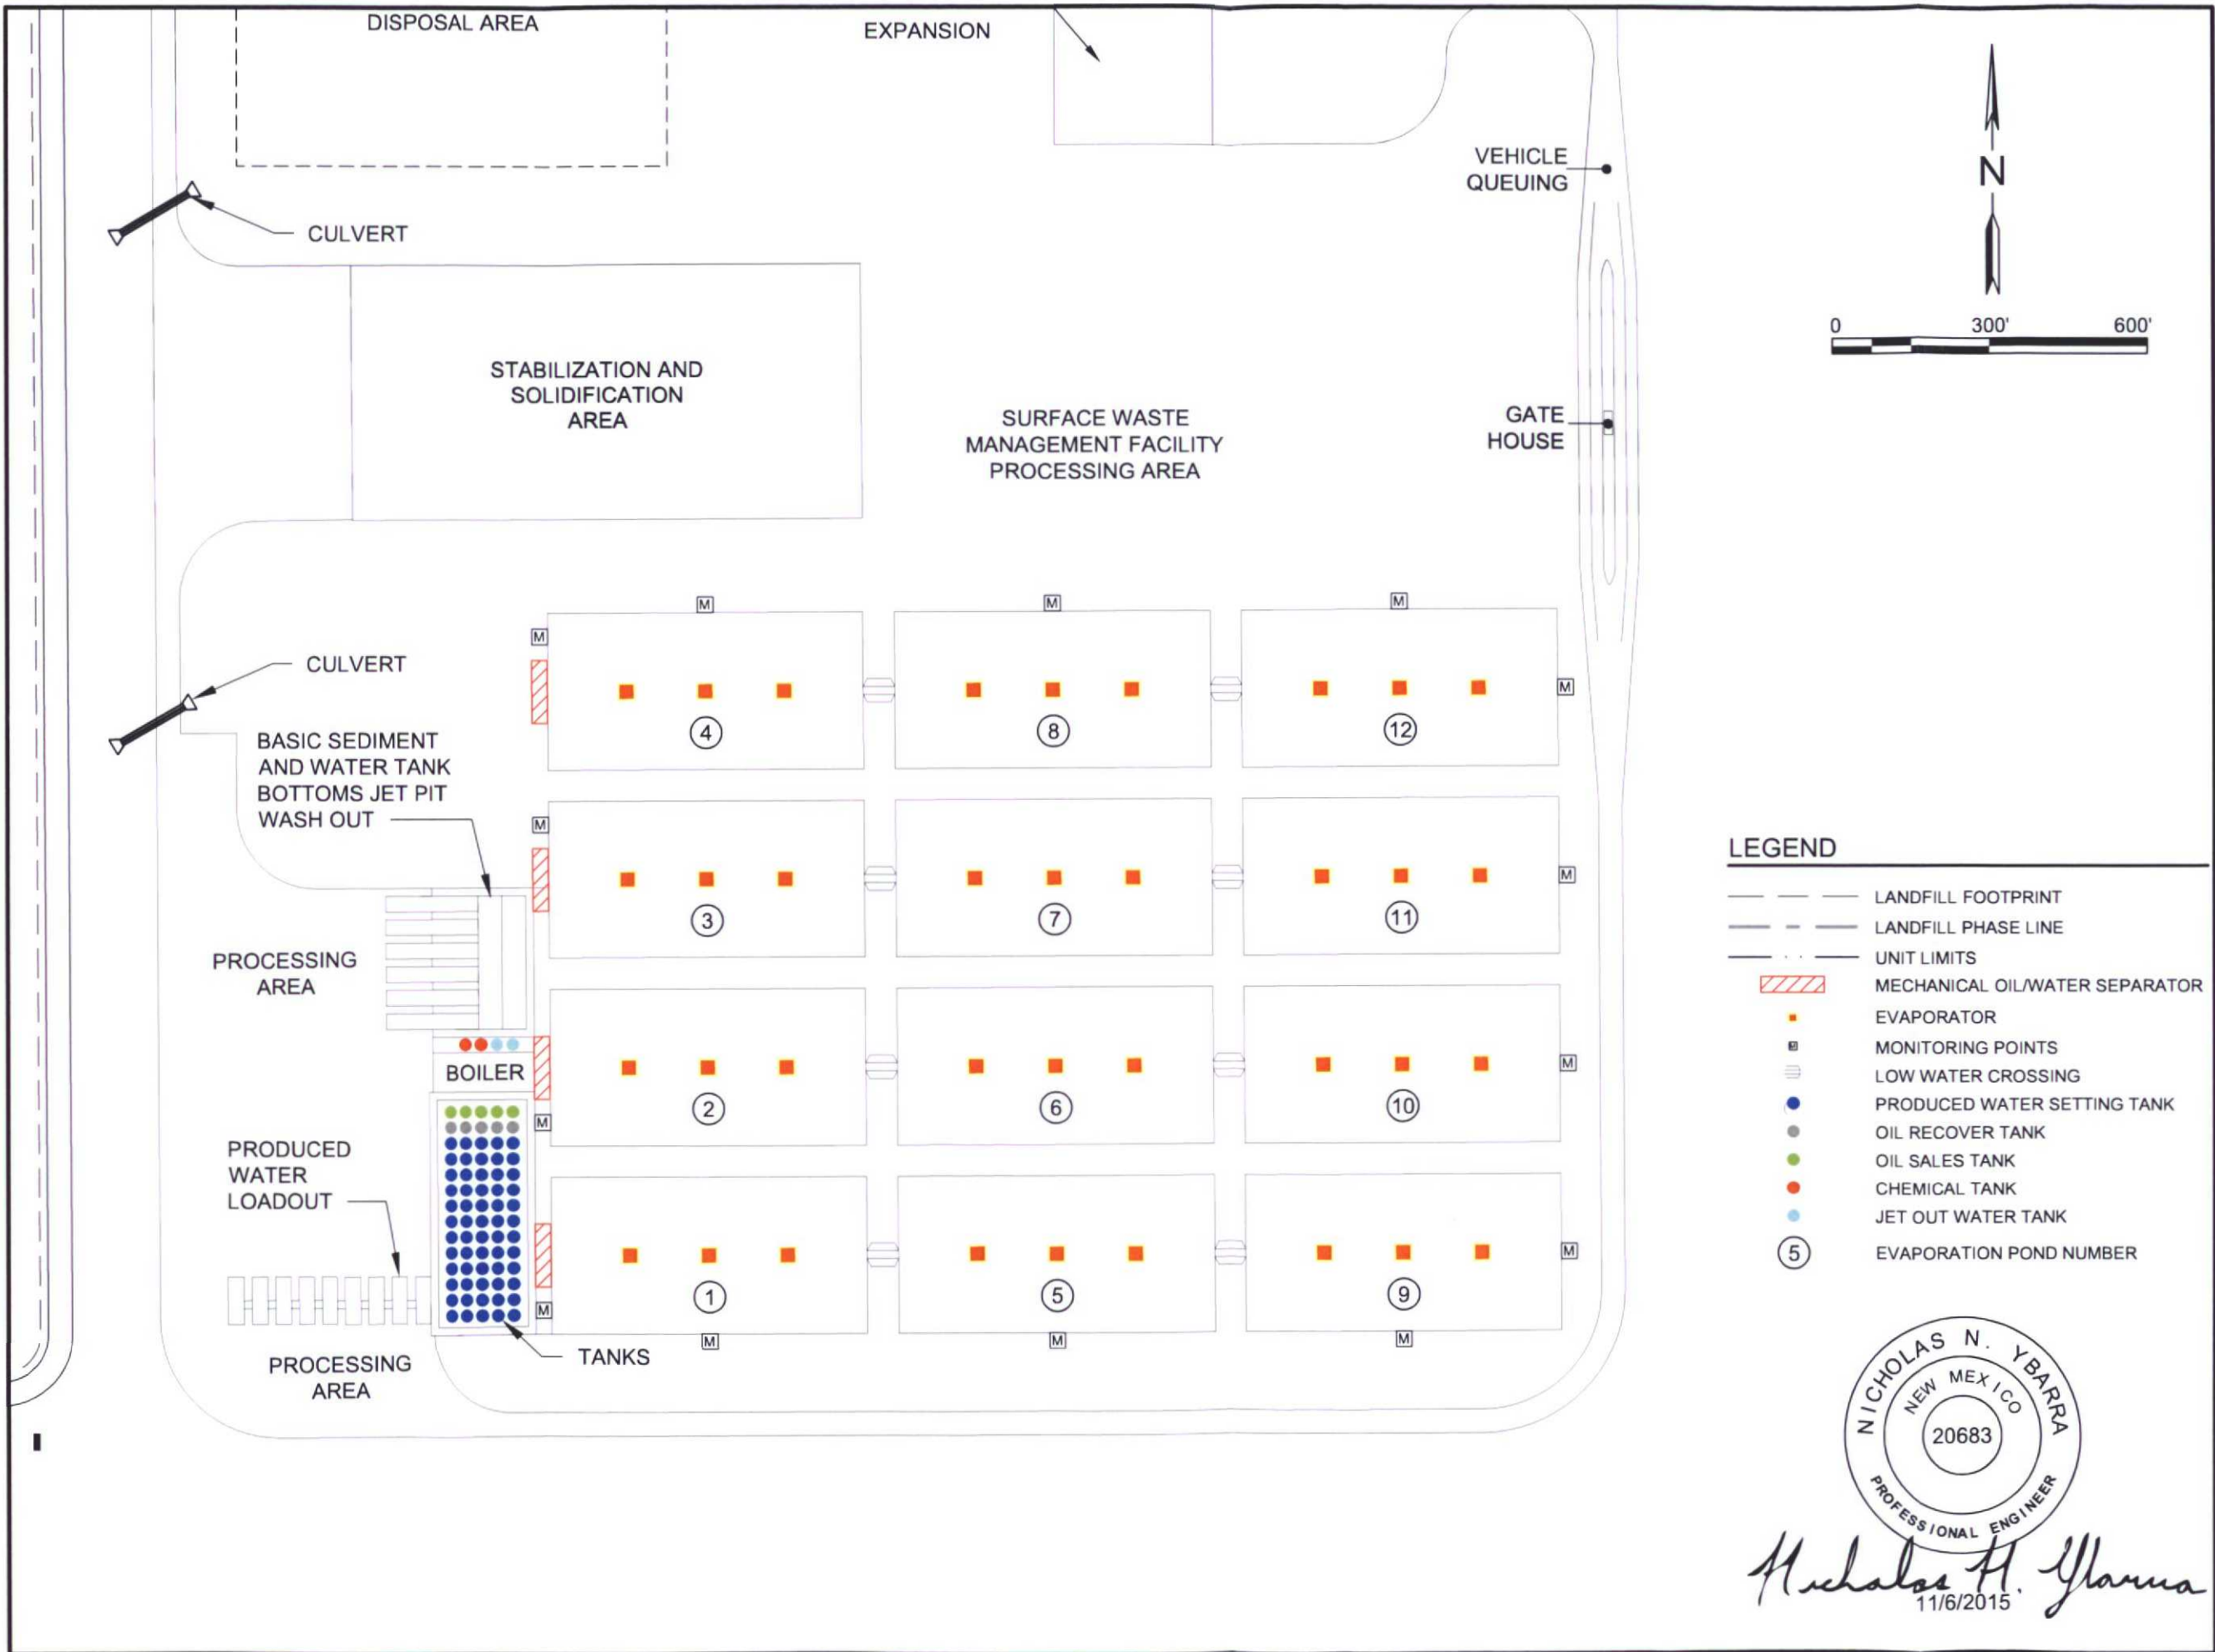

**C. K. DISPOSAL
E & P LANDFILL &
PROCESSING
FACILITY**

NMED PERMIT NO. _____

**NEW LANDFILL SITE
& PROCESSING FACILITY**

LEA COUNTY, NEW MEXICO


KEY PLAN

NO	DATE	DESCRIPTION
1	09/23/15	ISSUE FOR REVIEW
2		
3		
4		
5		
6		
7		
8		
9		
10		
11		
12		

**EVAPORATION POND
STATIONARY MONITORING**

FIG.A.12

FILE NAME: \\Data1\\Projects\\2015\\0580_15\\BIM_CAD\\09_PERMIT\\TATT-A\\FIG A.13 -SITE EVACUATION PLAN.dwg LAYOUT NAME: FIG A.13 PRINTED: Thursday, November 05, 2015 - 8:36pm USER: TKrueger

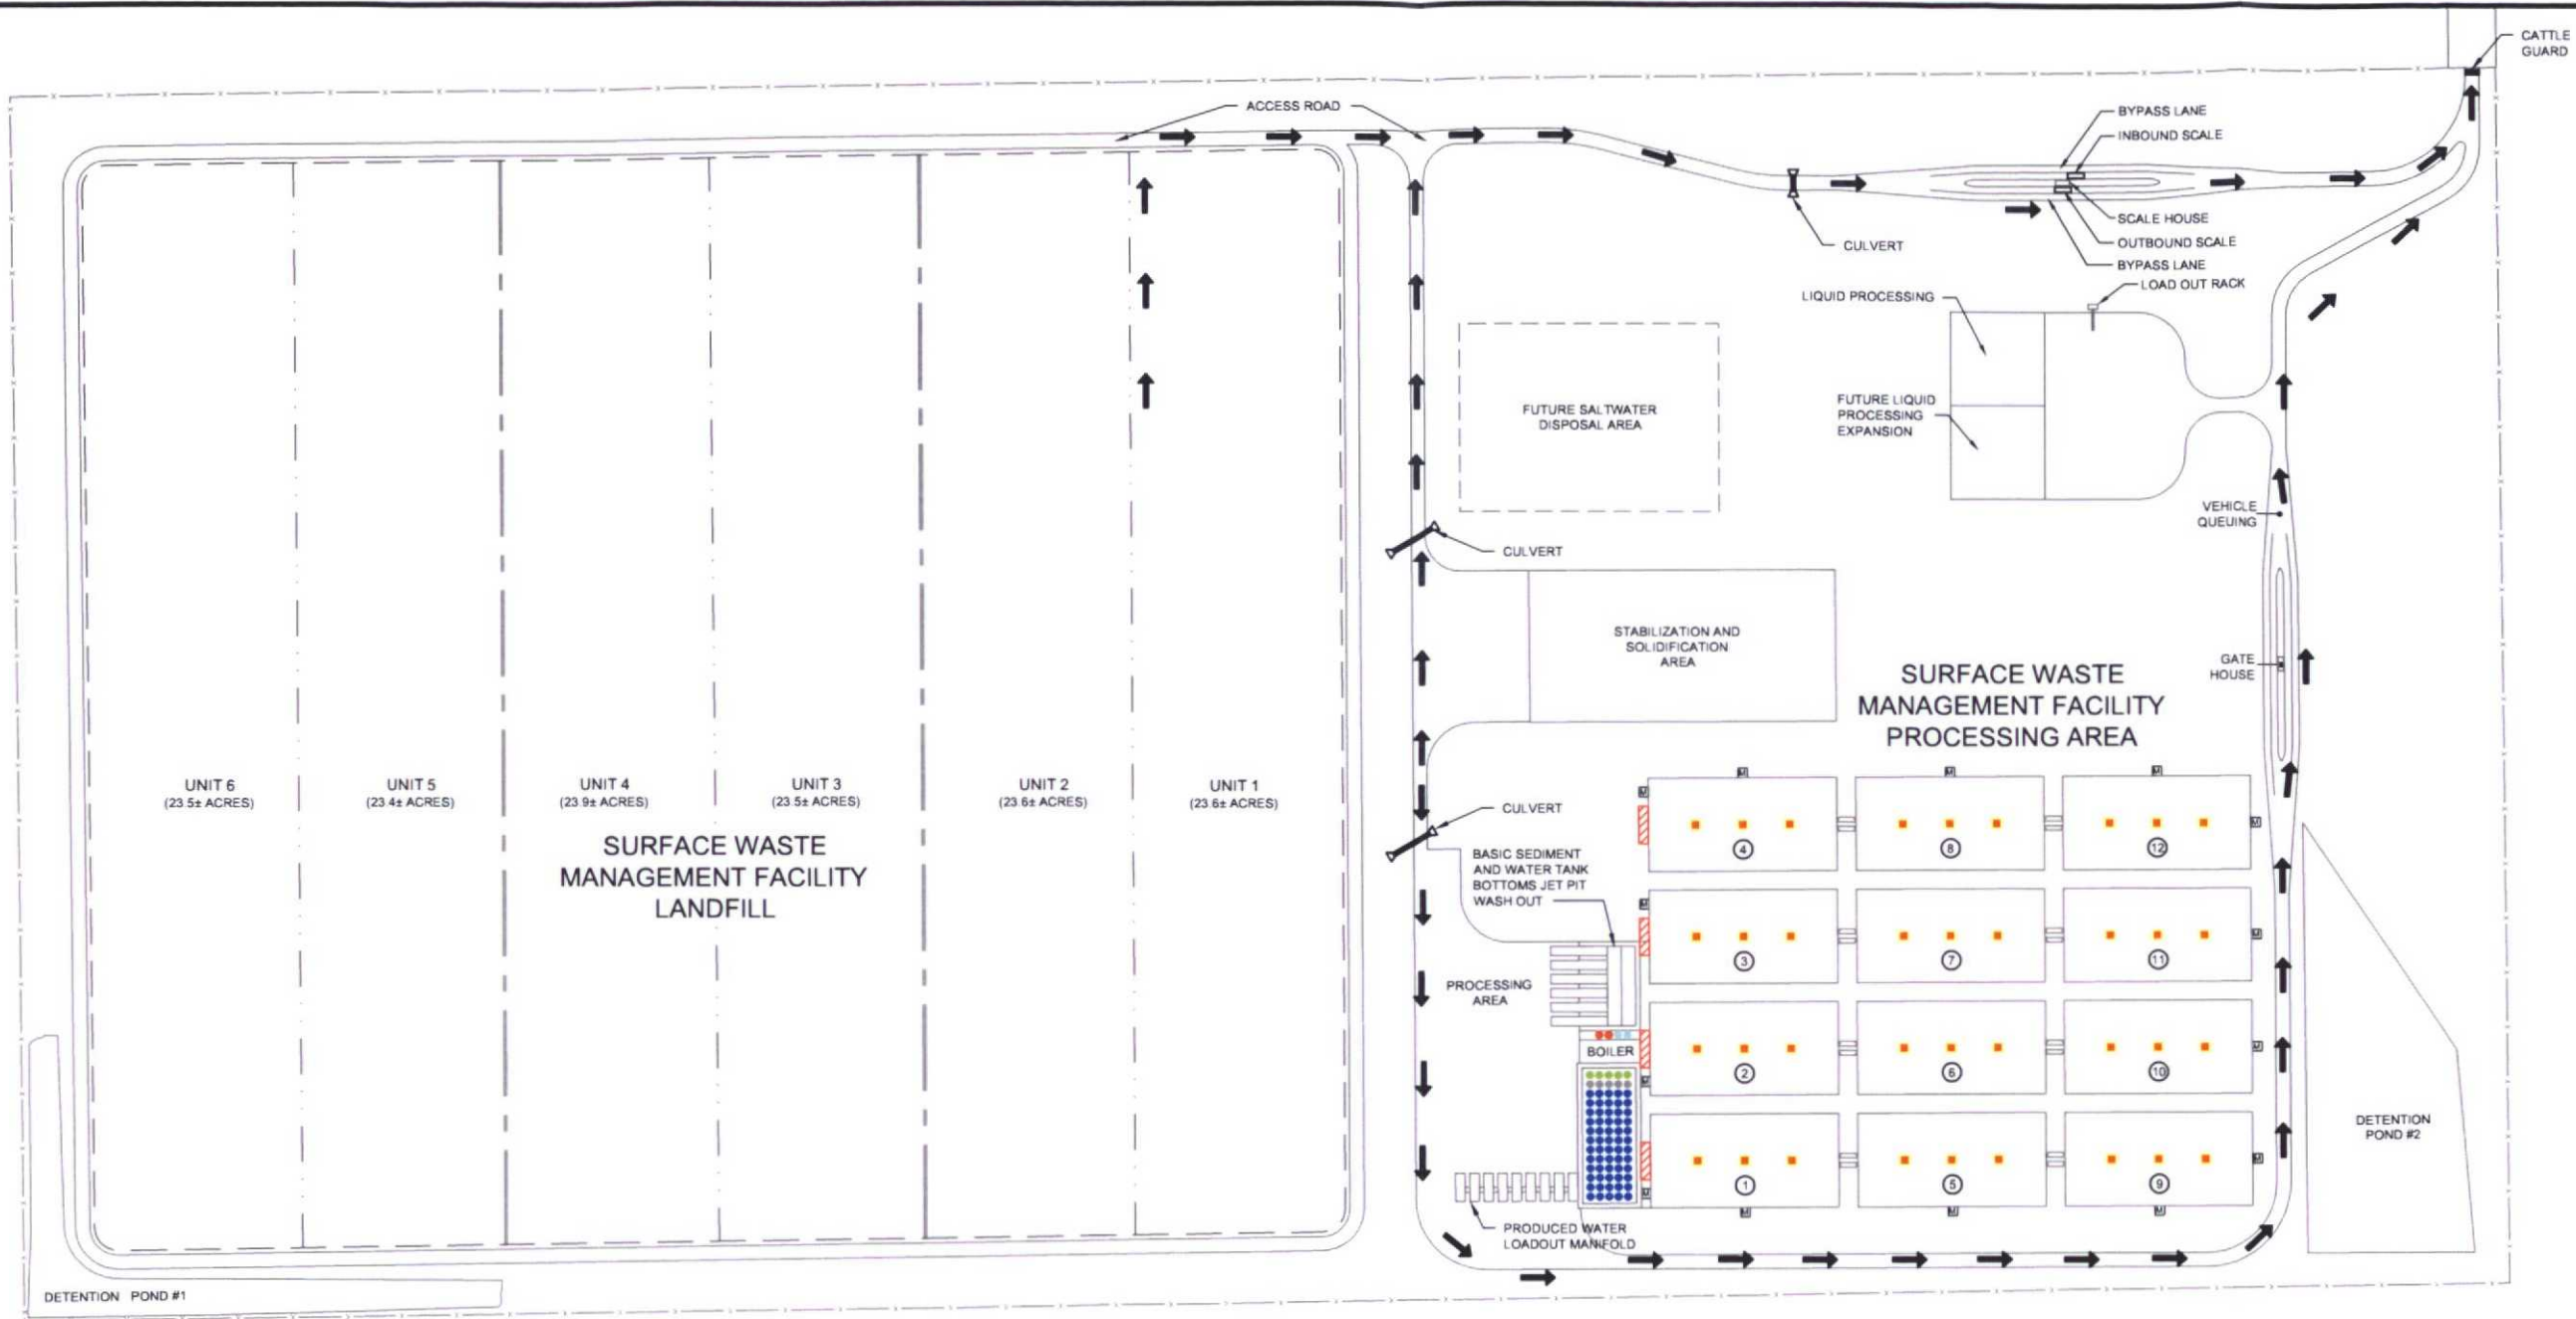

**C. K. DISPOSAL
E & P LANDFILL &
PROCESSING
FACILITY**

NMED PERMIT NO. _____


**NEW LANDFILL SITE
& PROCESSING FACILITY**

LEA COUNTY, NEW MEXICO

KEY PLAN

LEGEND

- x — x — FENCE/LANDFILL PROPERTY/PERMIT BOUNDARY
- — — LANDFILL FOOTPRINT
- — — LANDFILL PHASE LINE
- — — UNIT LIMITS
- MECHANICAL OIL/WATER SEPARATOR
- EVAPORATOR
- MONITORING POINTS
- LOW WATER CROSSING
- PRODUCED WATER SETTING TANK
- OIL RECOVER TANK
- OIL SALES TANK
- CHEMICAL TANK
- JET OUT WATER TANK
- EVAPORATION POND NUMBER
- EVACUATION ROUTE

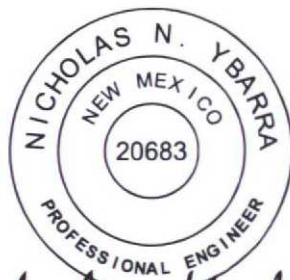

Nicholas H. Ybarra
11/6/2015



0 400' 800'

1	09/23/15	ISSUE FOR REVIEW
NO	DATE	DESCRIPTION
ISSUING OFFICE: EL PASO		PROJECT NO: 0580.15

**SITE EVACUATION
PLAN**

FIG.A.13



DIRECTIONS

1. FROM C.K. DISPOSAL E&P LANDFILL & PROCESSING FACILITY
2. HEAD WEST ON NM-176 W/NM234 W (23Mi.)
3. TURN RIGHT ONTO NM-18 N (16.2Mi.)
4. TURN LEFT INTO S BYPASS (4.9Mi.)
5. CONTINUE ONTO NW COUNTY ROAD (3.5Mi.)
6. TURN LEFT ONTO NM-18 N (1.9Mi.)
7. TURN LEFT ONTO GERRY (276 FT)
8. TURN RIGHT AT THE 1ST CROSS STREET (413 FT)
9. TURN LEFT (318 FT)
10. ARRIVE AT LEA REGIONAL MEMORIAL CENTER (5419 N. LOVINGTON HWY.)

NOTES

- A. ESTIMATED DISTANCE: 29 MILES
- B. ESTIMATED TRAVEL TIME: 33 MINUTES



Nicholas N. Ybarra
11/6/2015

C. K. DISPOSAL E & P LANDFILL & PROCESSING FACILITY

NMED PERMIT NO. ____

NEW LANDFILL SITE & PROCESSING FACILITY

LEA COUNTY, NEW MEXICO


KEY PLAN

1	09/23/15	ISSUE FOR REVIEW
NO	DATE	DESCRIPTION
ISSUING OFFICE: EL PASO		PROJECT NO: 0580.15

HOSPITAL LOCATION MAP

FIG.A.14

FILE NAME: \\Data1\\Projects\\20150580_15BIM_CAD\\09_PERMIT\\ATT-FIG A 15- EVAPORATION POND STA. MONT.dwg LAYOUT NAME: FIG A 15 PRINTED: Thursday, November 05, 2015 - 8:37pm USER: TKrueger

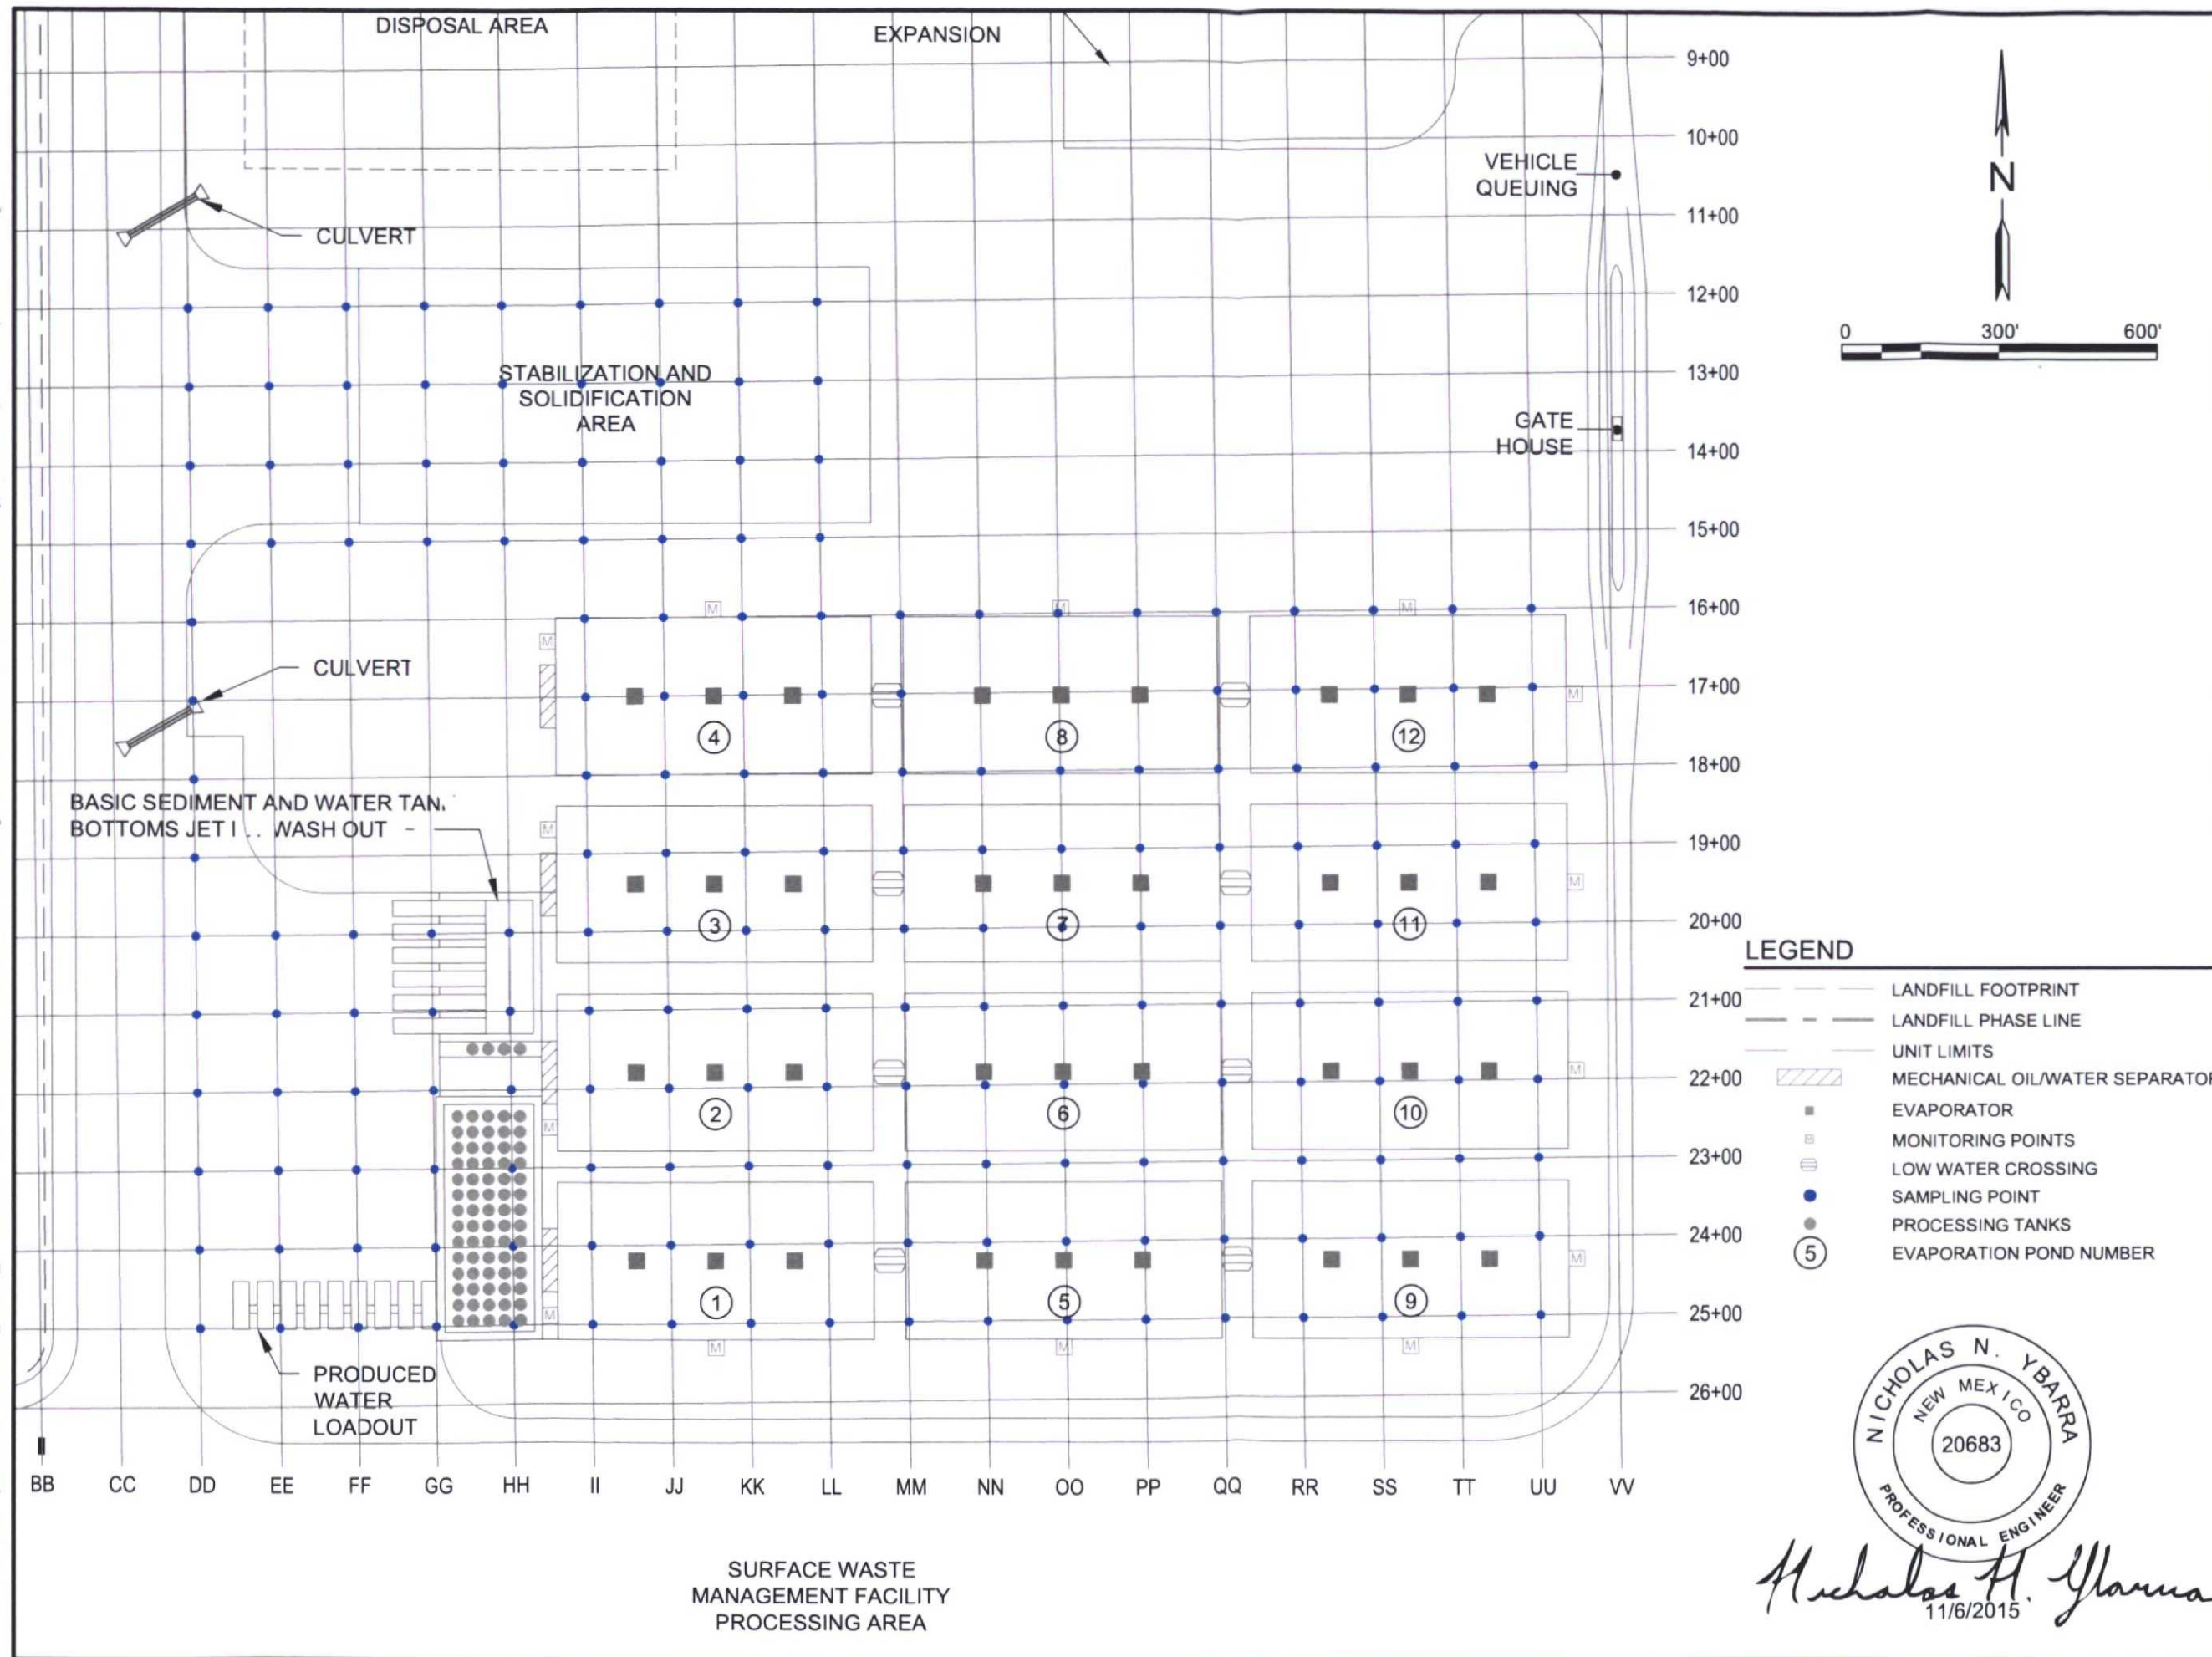

THIS DOCUMENT IS RELEASED ON SEPT. 23, 2015 FOR THE PURPOSE OF INTERIM REVIEW UNDER THE AUTHORITY OF NICHOLAS N. YBARRA, P.E., NEW MEXICO LICENSE 20683. IT IS NOT TO BE USED FOR REGULATORY APPROVAL, CONSTRUCTION, BIDDING OR PERMIT PURPOSES. PARKHILL, SMITH & COOPER, INC.

**C. K. DISPOSAL
E & P LANDFILL &
PROCESSING
FACILITY**

NMED PERMIT NO. _____

**NEW LANDFILL SITE
& PROCESSING FACILITY**


LEA COUNTY, NEW MEXICO

KEY PLAN

1	09/23/15	ISSUE FOR REVIEW
NO.	DATE	DESCRIPTION
ISSUING OFFICE: EL PASO		PROJECT NO: 0580.15



**LIQUID PROCESSING AREA
SAMPLING GRID**

FIG.A.15

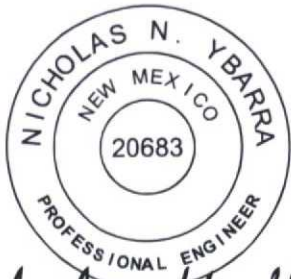

Nicholas N. Ybarra
11/6/2015

FILE NAME: \\Data1\Projects\2015\0580_15\BIM_CAD\09_PERMIT\TATT-A\FIG A 16 - LANDFILL BASE GRADING PLAN.dwg LAYOUT NAME: FIG A 16 PRINTED: Thursday, November 05, 2015 - 8:37pm USER: TKrueger

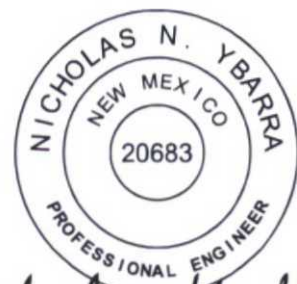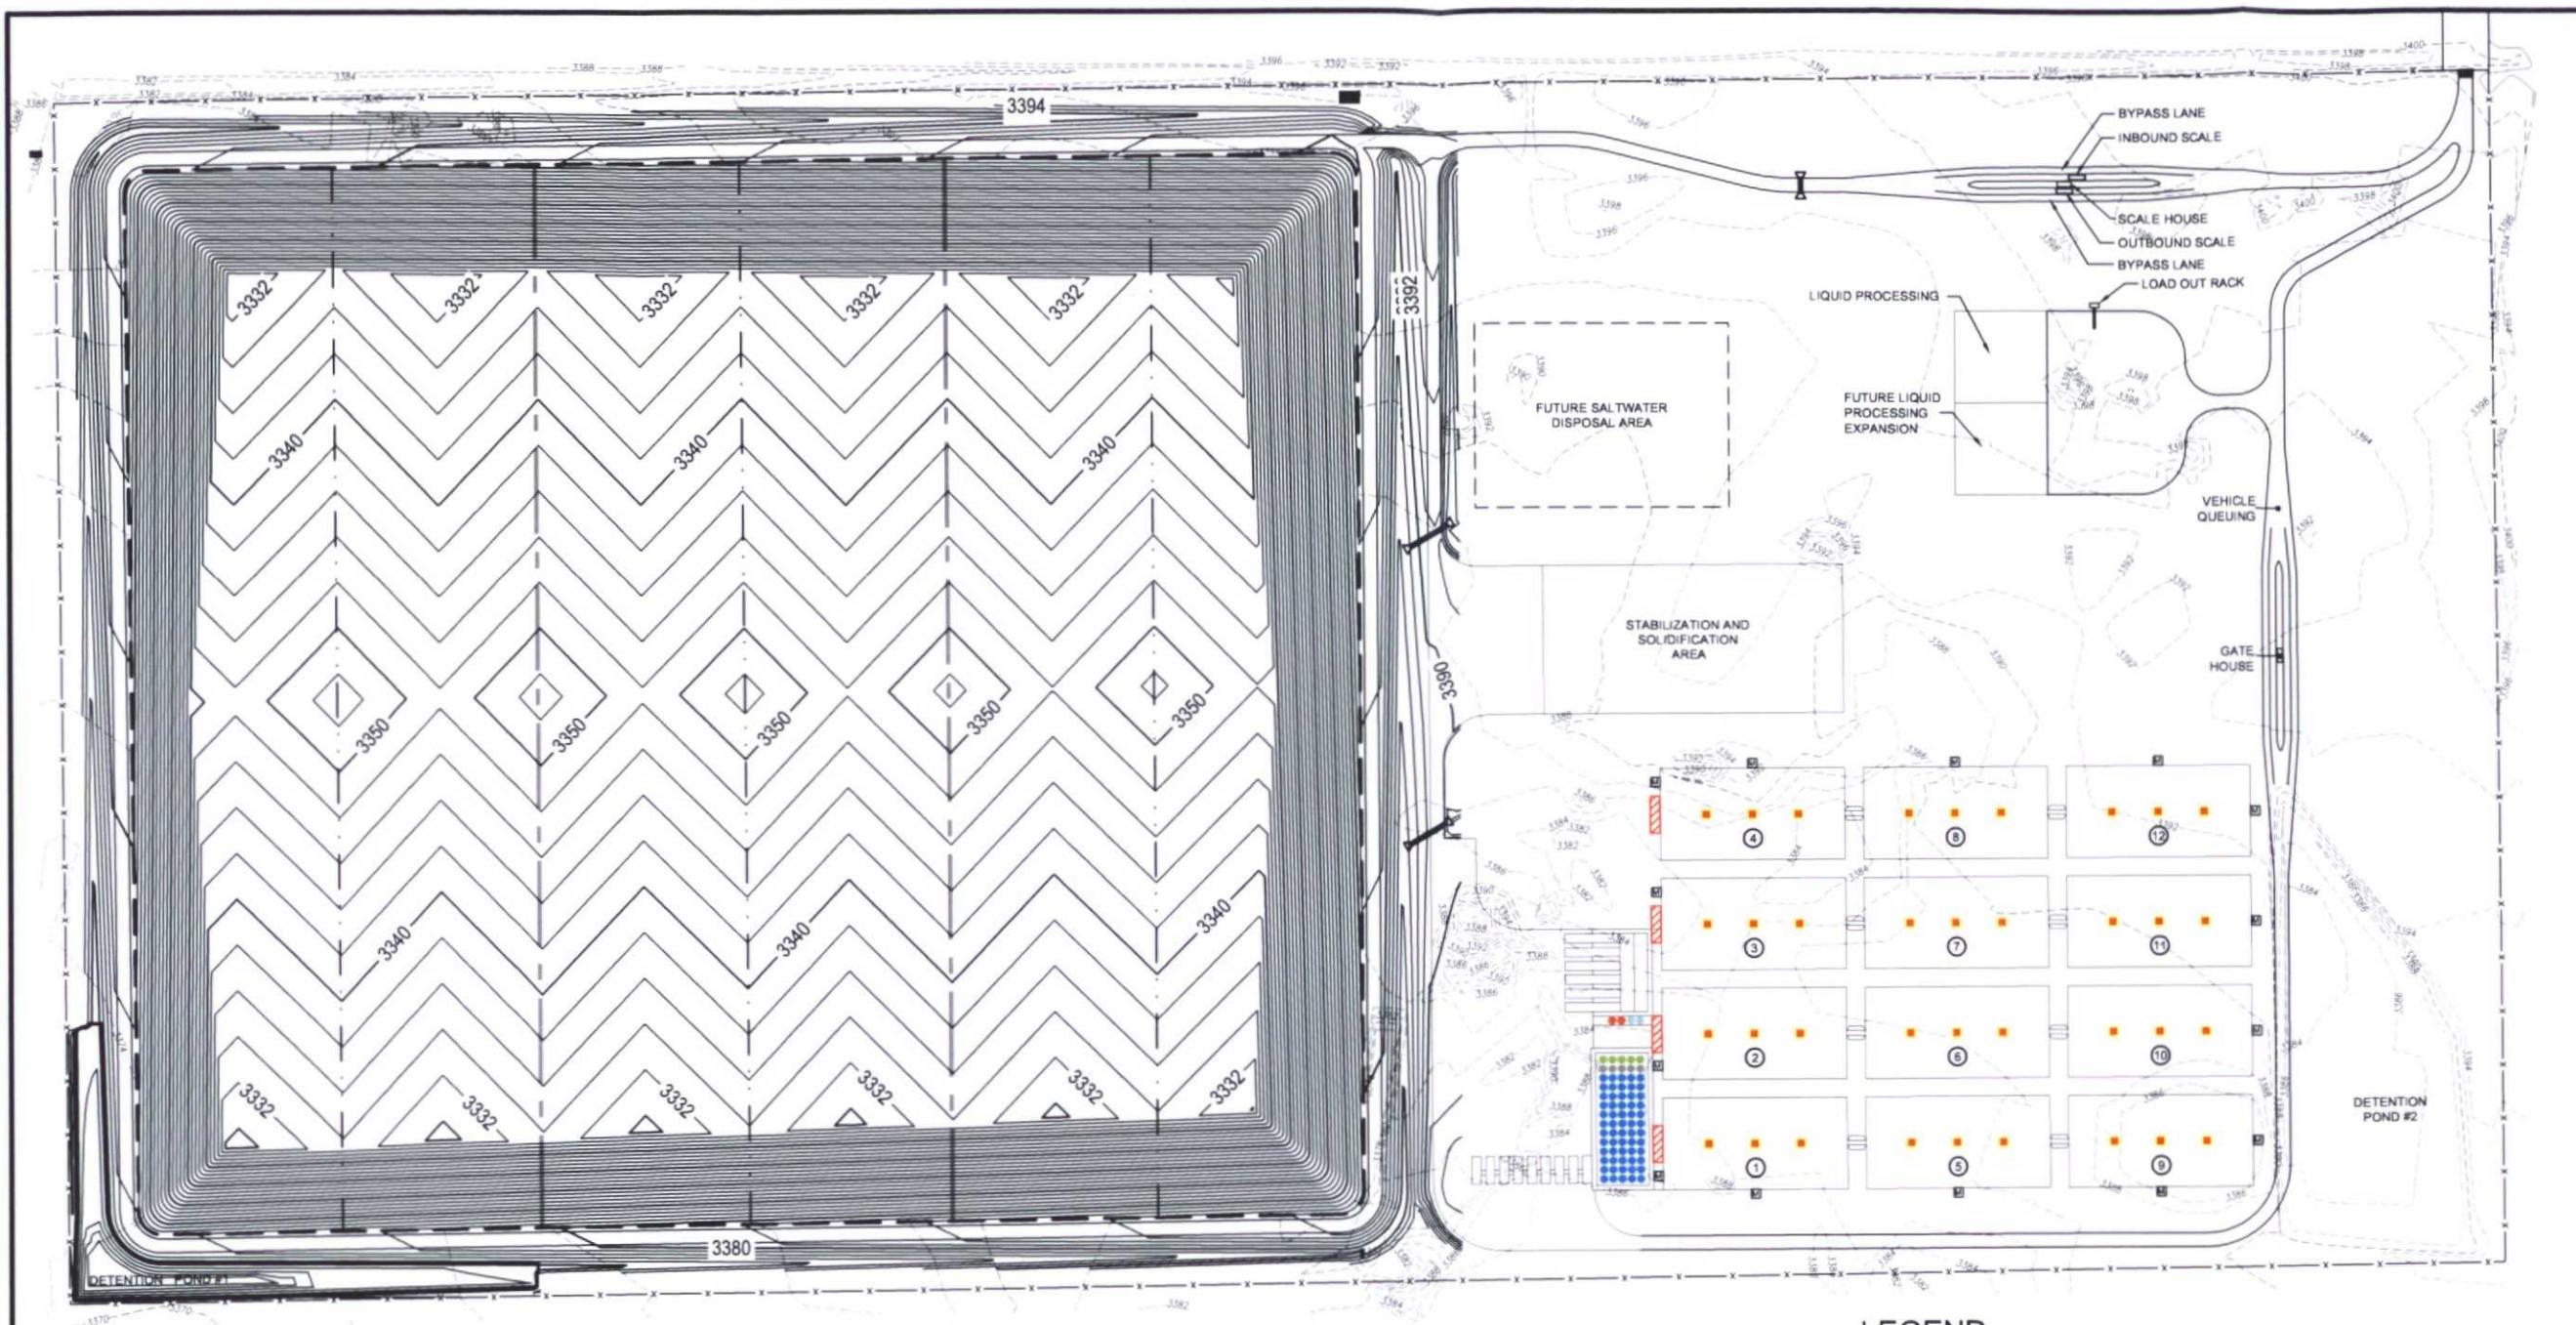

Nicholas H. Ybarra
11/6/2015



LEGEND

- 3392 --- EXISTING CONTOUR
- 3340 --- 2' LINER CONTOUR
- x-x- FENCE/LANDFILL PROPERTY/PERMIT BOUNDARY
- LANDFILL FOOTPRINT
- LANDFILL PHASE LINE
- UNIT LIMITS
- MECHANICAL OIL/WATER SEPARATOR
- EVAPORATOR
- MONITORING POINTS
- LOW WATER CROSSING
- PRODUCED WATER SETTING TANK
- OIL RECOVER TANK
- OIL SALES TANK
- CHEMICAL TANK
- JET OUT WATER TANK
- EVAPORATION POND NUMBER

C. K. DISPOSAL E & P LANDFILL & PROCESSING FACILITY

NMED PERMIT NO. _____

NEW LANDFILL SITE
& PROCESSING FACILITY

LEA COUNTY, NEW MEXICO

KEY PLAN

1	09/23/15	ISSUE FOR REVIEW
NO	DATE	DESCRIPTION
ISSUING OFFICE: EL PASO PROJECT NO. 0580.15		

LANDFILL
BASE GRADING PLAN

FIG.A.16




KEY PLAN


1	09/23/15	ISSUE FOR REVIEW
NO	DATE	DESCRIPTION
ISSUING OFFICE: EL PASO		PROJECT NO: 0580 15

FIG.A.17


FILE NAME: \\Data1\Projects\2015\0580_15\BIM_CAD\09_PERMIT\TATT-A\FIG.A.18 - LANDFILL CROSS SECTIONS.dwg LAYOUT NAME: FIG.A.18 PRINTED: Thursday, November 05, 2015 - 8:38pm USER: TKrueger

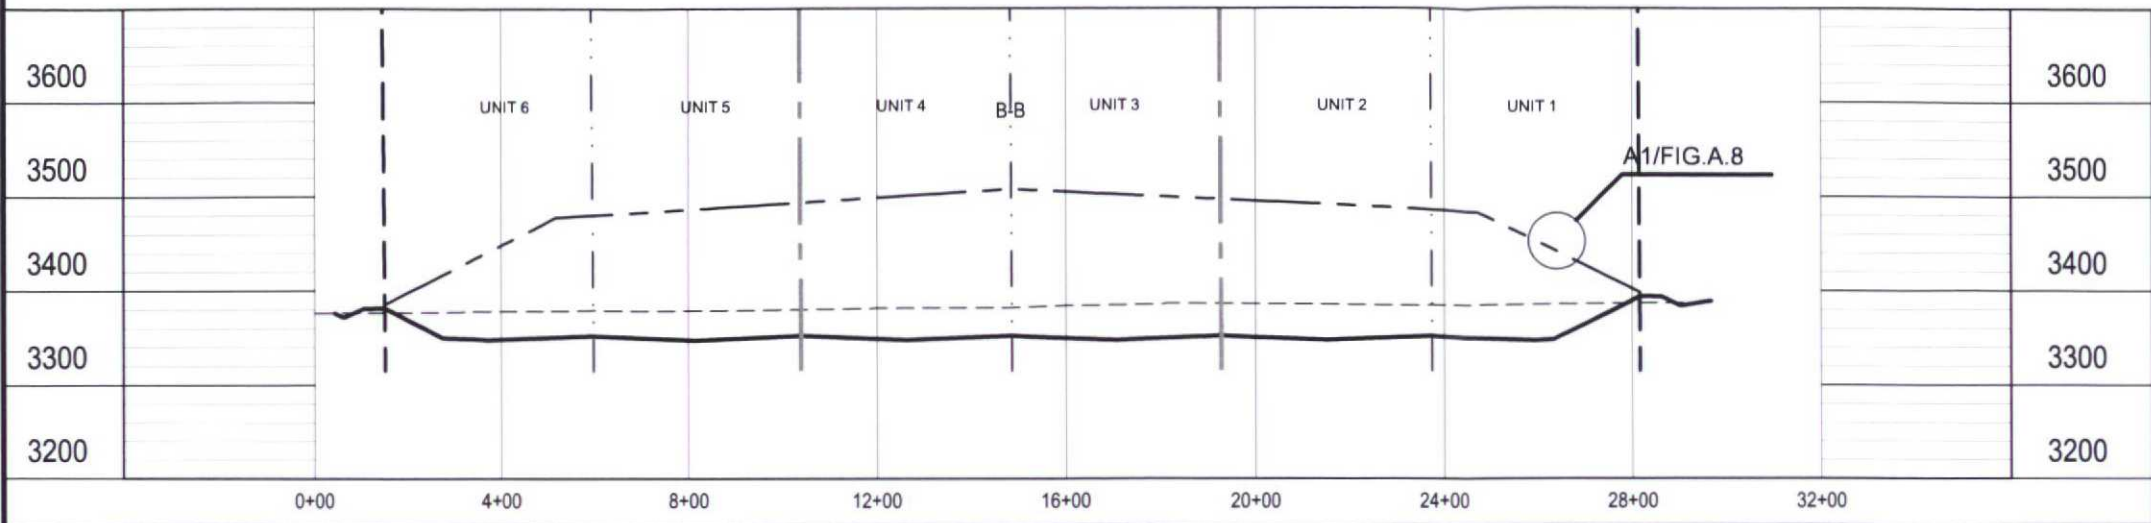

A SECTION A-A
SCALE: 1" = 400'

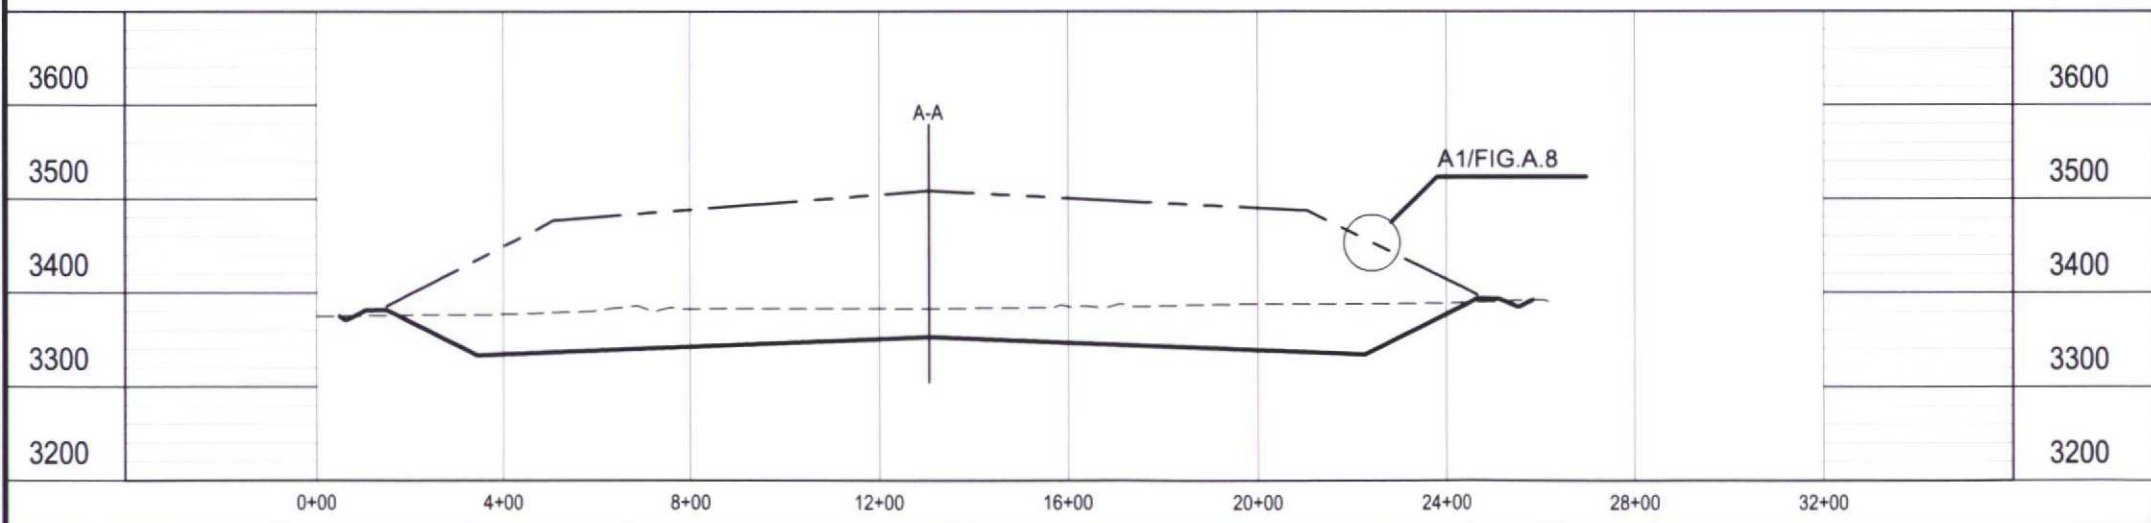

B SECTION B-B
SCALE: 1" = 400'

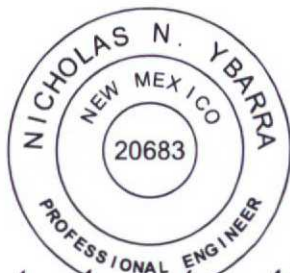

Nicholas H. Ybarra
11/6/2015

SCALES:

HORIZONTAL



VERTICAL



LEGEND


- LANDFILL PHASE BOUNDARY
- LANDFILL UNIT BOUNDARY
- EXISTING GRADE
- BASE GRADE
- FINAL GRADE

**C. K. DISPOSAL
E & P LANDFILL &
PROCESSING
FACILITY**

NMED PERMIT NO. ____

**NEW LANDFILL SITE
& PROCESSING FACILITY**

LEA COUNTY, NEW MEXICO

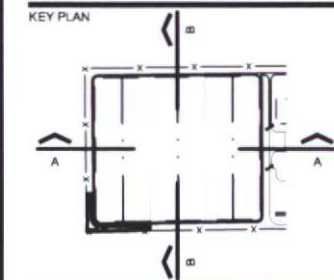


NO.	DATE	ISSUE FOR REVIEW	DESCRIPTION
1	09/23/15	ISSUE FOR REVIEW	

ISSUING OFFICE: EL PASO PROJECT NO: 0580.15

**LANDFILL
CROSS SECTIONS**

FIG.A.18

FILE NAME: \\Data1\\Projects\\2015\\0580 15\\BIM_CAD\\09_PERMIT\\ATT-A\\FIG.A.19-EVAPORATION POND MECHANICAL EVAPORATOR LOCATIONS.dwg LAYOUT NAME: FIG.A.19 PRINTED: Thursday, November 05, 2015 - 8:38pm USER: TKrueger

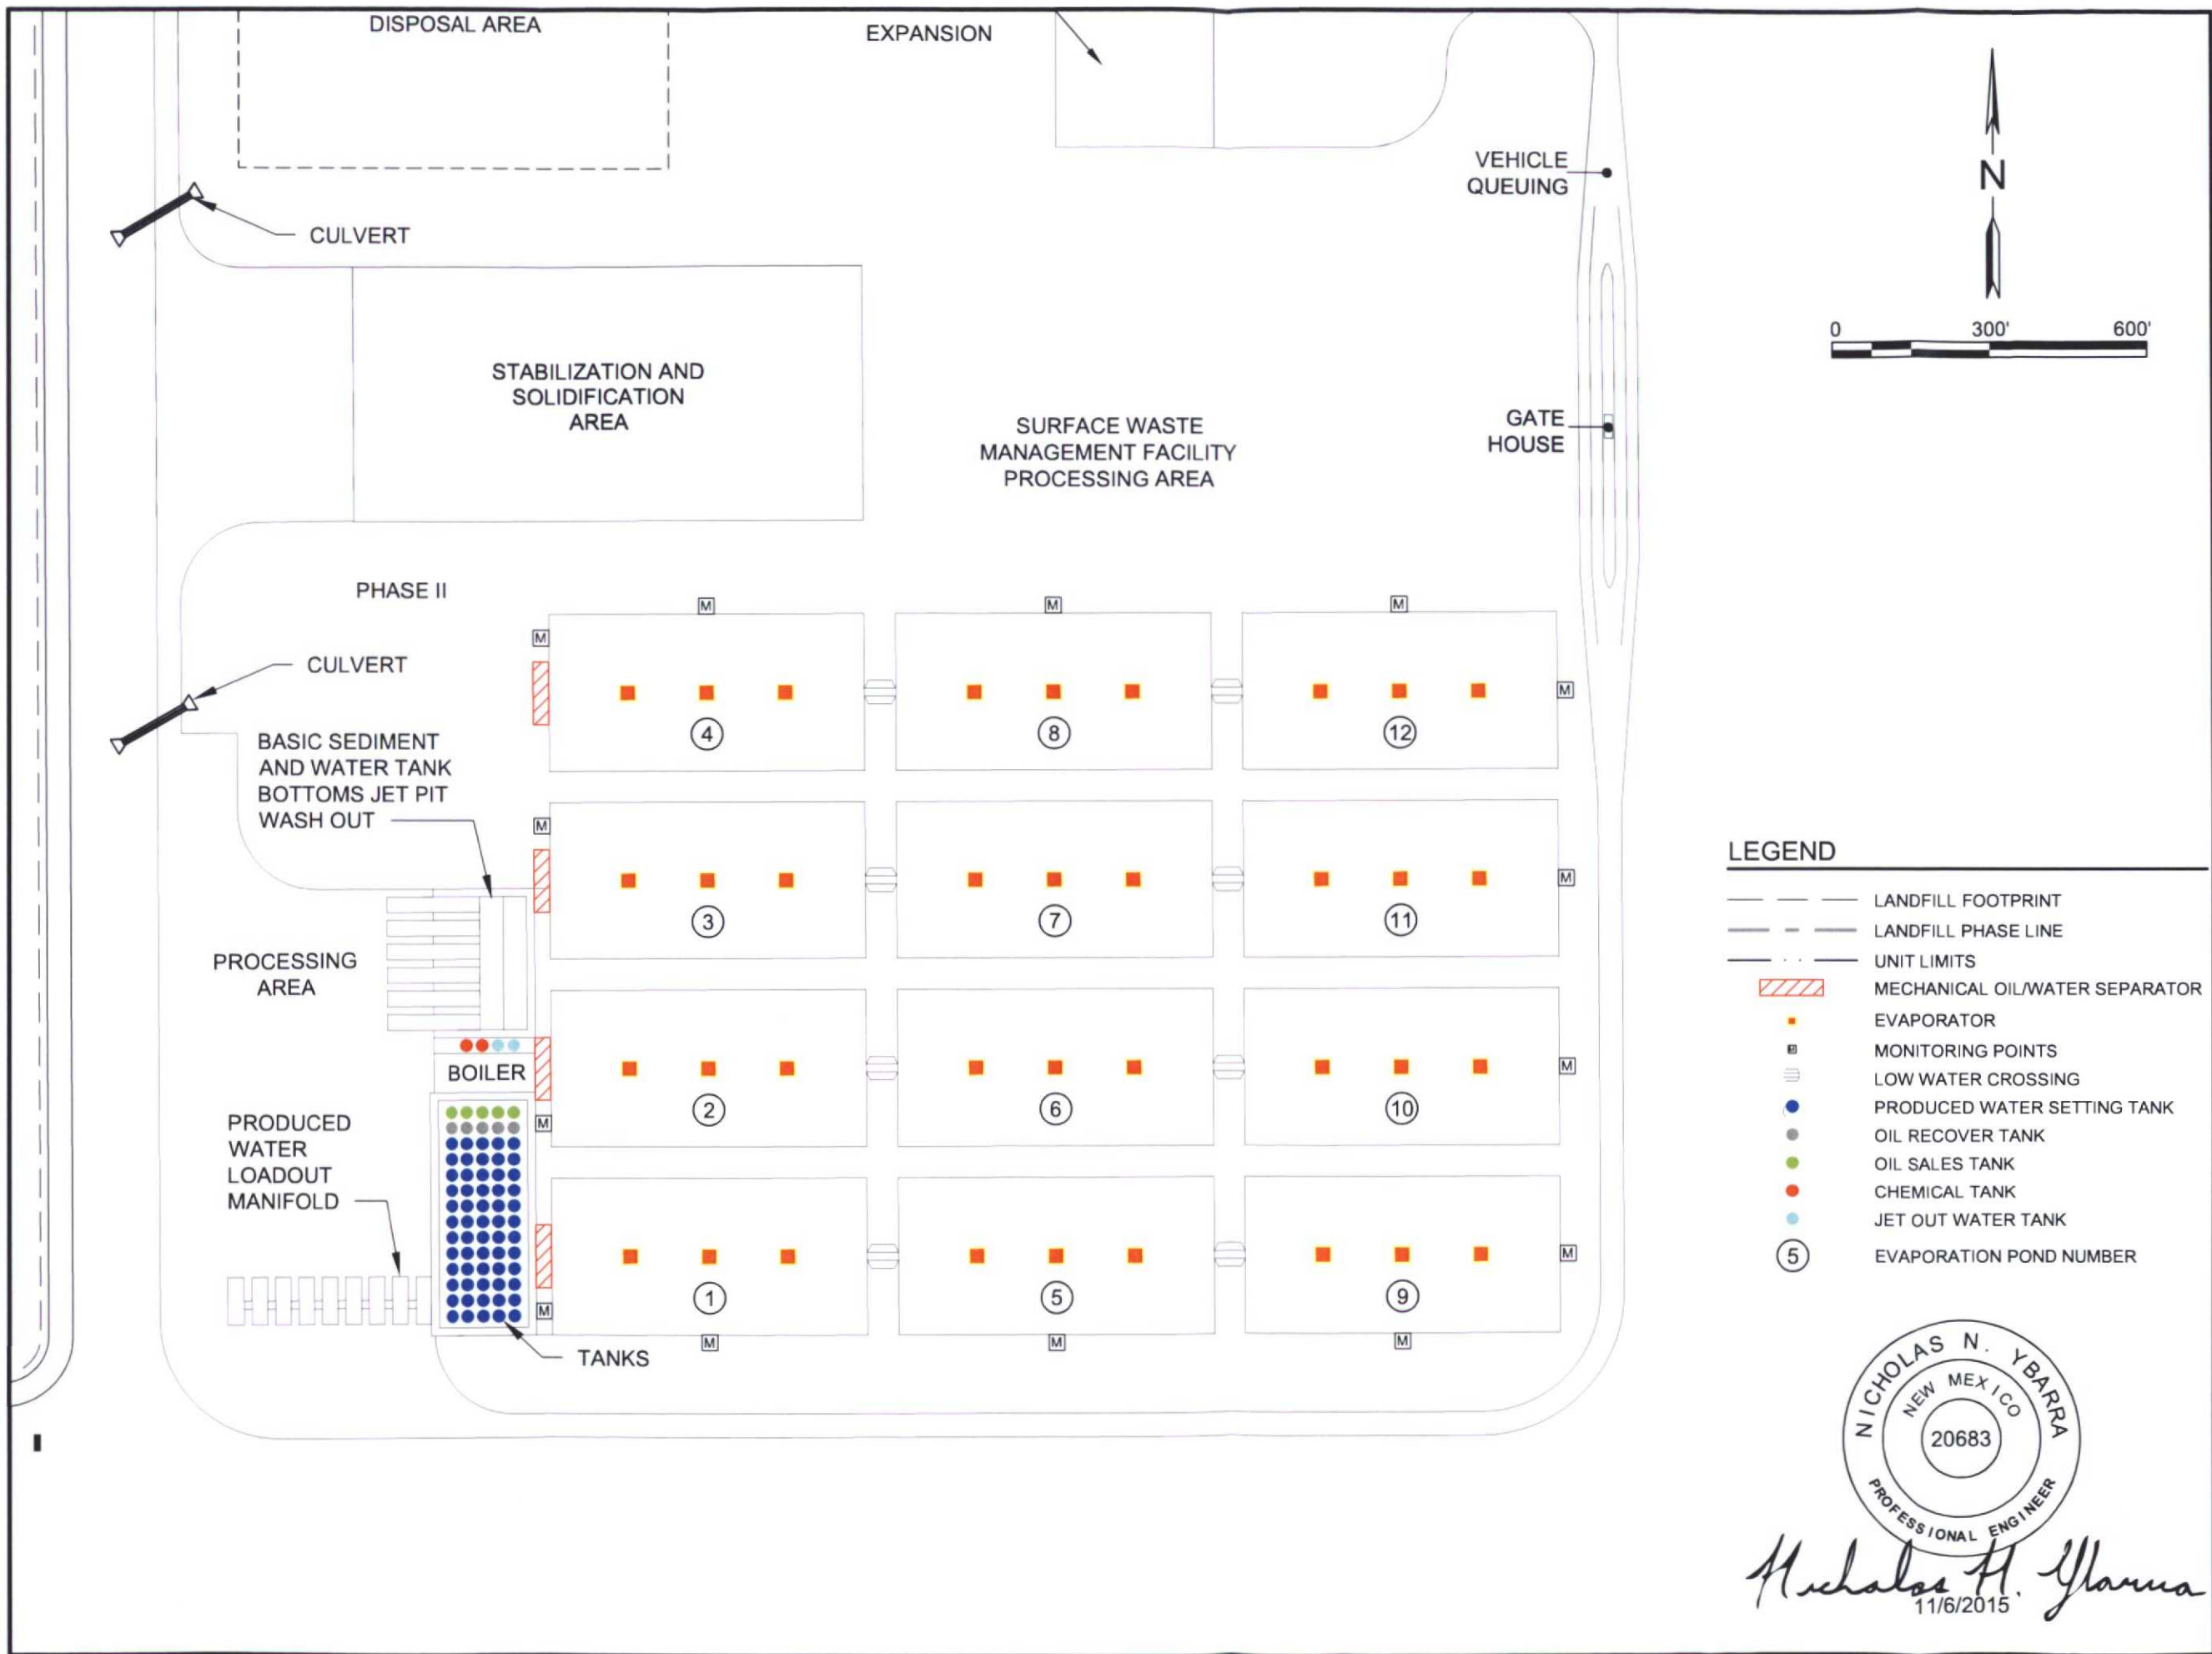

C. K. DISPOSAL
E & P LANDFILL &
PROCESSING
FACILITY

NMED PERMIT NO. ____

NEW LANDFILL SITE
& PROCESSING FACILITY

LEA COUNTY, NEW MEXICO

KEY PLAN


1	09/23/15	ISSUE FOR REVIEW
NO	DATE	DESCRIPTION
ISSUING OFFICE: EL PASO		PROJECT NO: 0580 15

EVAPORATION POND
MECHANICAL EVAPORATOR
LOCATIONS

FIG.A.19


FILE NAME: I:\Data\Projects\2015\0580_15BIM_CAD\09_PERMIT\ATT-A\FIG A.20-MINES MILLS QUARRIES.dwg LAYOUT NAME: FIG.A.20 PRINTED: Thursday, November 05, 2015 - 8:39pm USER: TKrueger

Active Mines in Lea County, New Mexico, November 2014

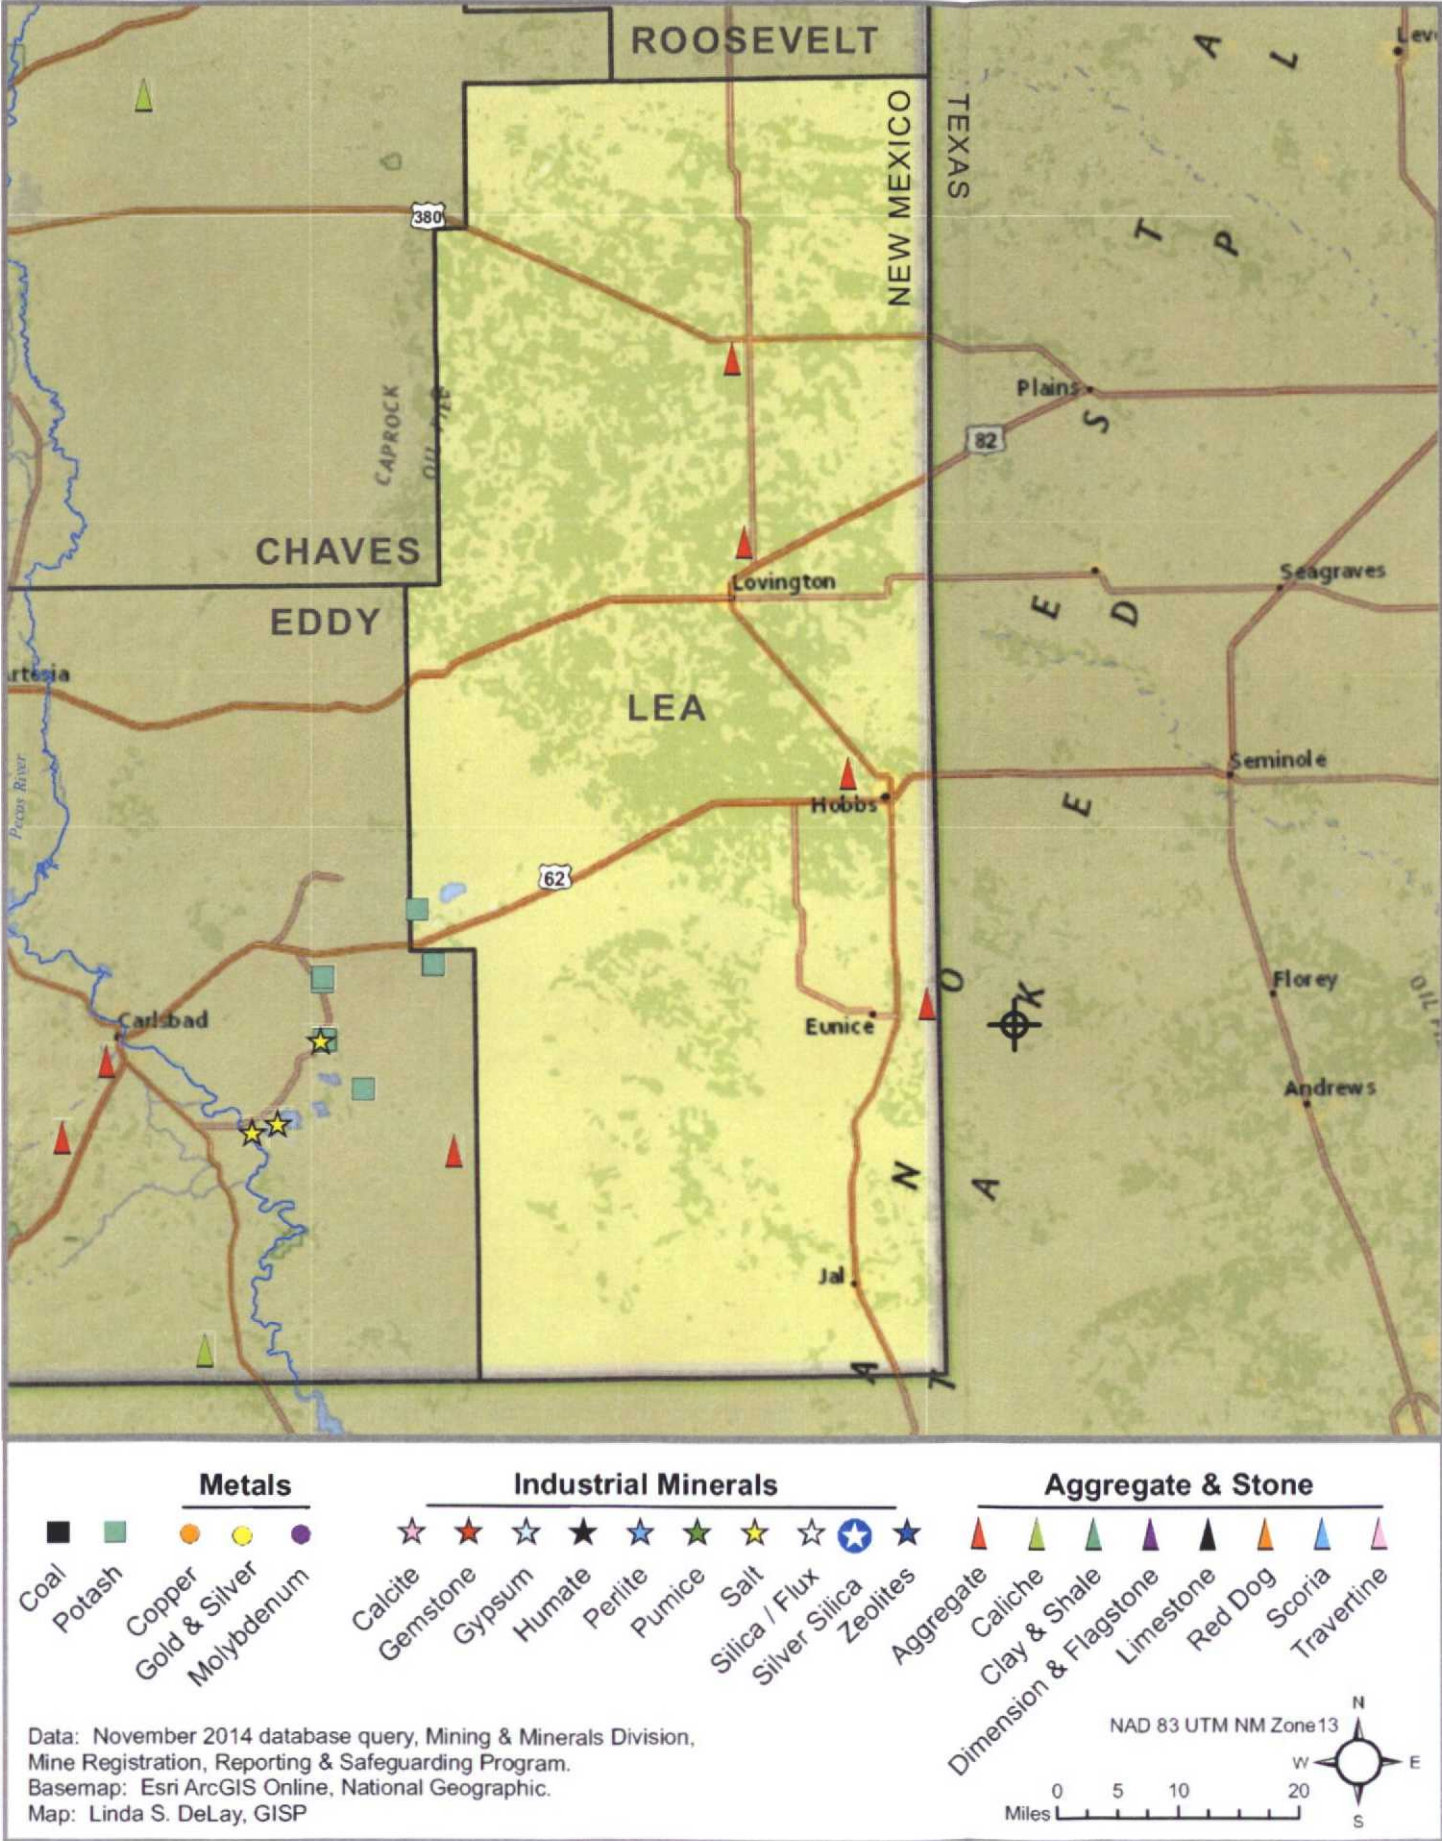

LEGEND

C.K. DISPOSAL SITE

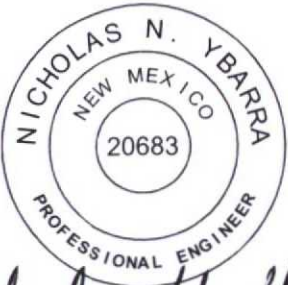

Nicholas N. Ybarra
11/6/2015

C. K. DISPOSAL
E & P LANDFILL &
PROCESSING
FACILITY

NMED PERMIT NO. _____

NEW LANDFILL SITE
& PROCESSING FACILITY

LEA COUNTY, NEW MEXICO

KEY PLAN

1	09/23/15	ISSUE FOR REVIEW
NO	DATE	DESCRIPTION
ISSUING OFFICE: EL PASO		PROJECT NO: 0580.15

MINES, MILLS,
& QUARRIES

FILE NAME: \\Data1\\Projects\\2015\\0580_15\\BIM_CAD\\09_PERMIT\\ATT-A\\FIG A 21 -AERIAL PHOTOGRAPH.dwg LAYOUT NAME: FIG A 21 PRINTED: Thursday, November 05, 2015 - 8:39pm USER: TKrueger



LEGEND

- PROPERTY LINE
- 150' SETBACK

C. K. DISPOSAL E & P LANDFILL & PROCESSING FACILITY

NMED PERMIT NO. _____

NEW LANDFILL SITE
& PROCESSING FACILITY

LEA COUNTY, NEW MEXICO

KEY PLAN



Nicholas N. Ybarra
11/6/2015

AERIAL
PHOTOGRAPH

FIG.A.21



REFERENCE:
NICHOLSON AND CLEBSCH (1961, LEA COUNTY)



Nicholas H. Giammo
11/6/2015

KEY PLAN

1	09/23/15	ISSUE FOR REVIEW
NO	DATE	DESCRIPTION
ISSUING OFFICE: EL PASO		PROJECT NO: 0580.15

PHYSIOGRAPHY OF
SOUTHERN LEA COUNTY,
NEW MEXICO

FIG.A.22

FILE NAME: \\Data1\\Projects\\20150580_15\\BIM_CAD\\09_PERMIT\\ATT-\\FIG.A.23 - FAULTS MAP.dwg LAYOUT NAME: FIG.A.23 PRINTED: Thursday, November 05, 2015 - 8:40pm USER: TKrueger



LEGEND

-  FAULTS
-  C.K. DISPOSAL SITE



Nicholas N. Ybarra
11/6/2015

C. K. DISPOSAL E & P LANDFILL & PROCESSING FACILITY

NMED PERMIT NO. ____

NEW LANDFILL SITE
& PROCESSING FACILITY

LEA COUNTY, NEW MEXICO


KEY PLAN

1	09/23/15	ISSUE FOR REVIEW
NO	DATE	DESCRIPTION
ISSUING OFFICE: EL PASO PROJECT NO: 0580.15		

FAULTS
MAP

FIG.A.23

FILE NAME: \\Data1\Projects\2015\0580_15\BIM_CAD\09_PERMIT\ATT-A\FIG.A.24 - SIESMIC IMPACT ZONE.dwg LAYOUT NAME: FIG.A.24 PRINTED: Thursday, November 05, 2015 - 8:40pm USER: Tkrueger

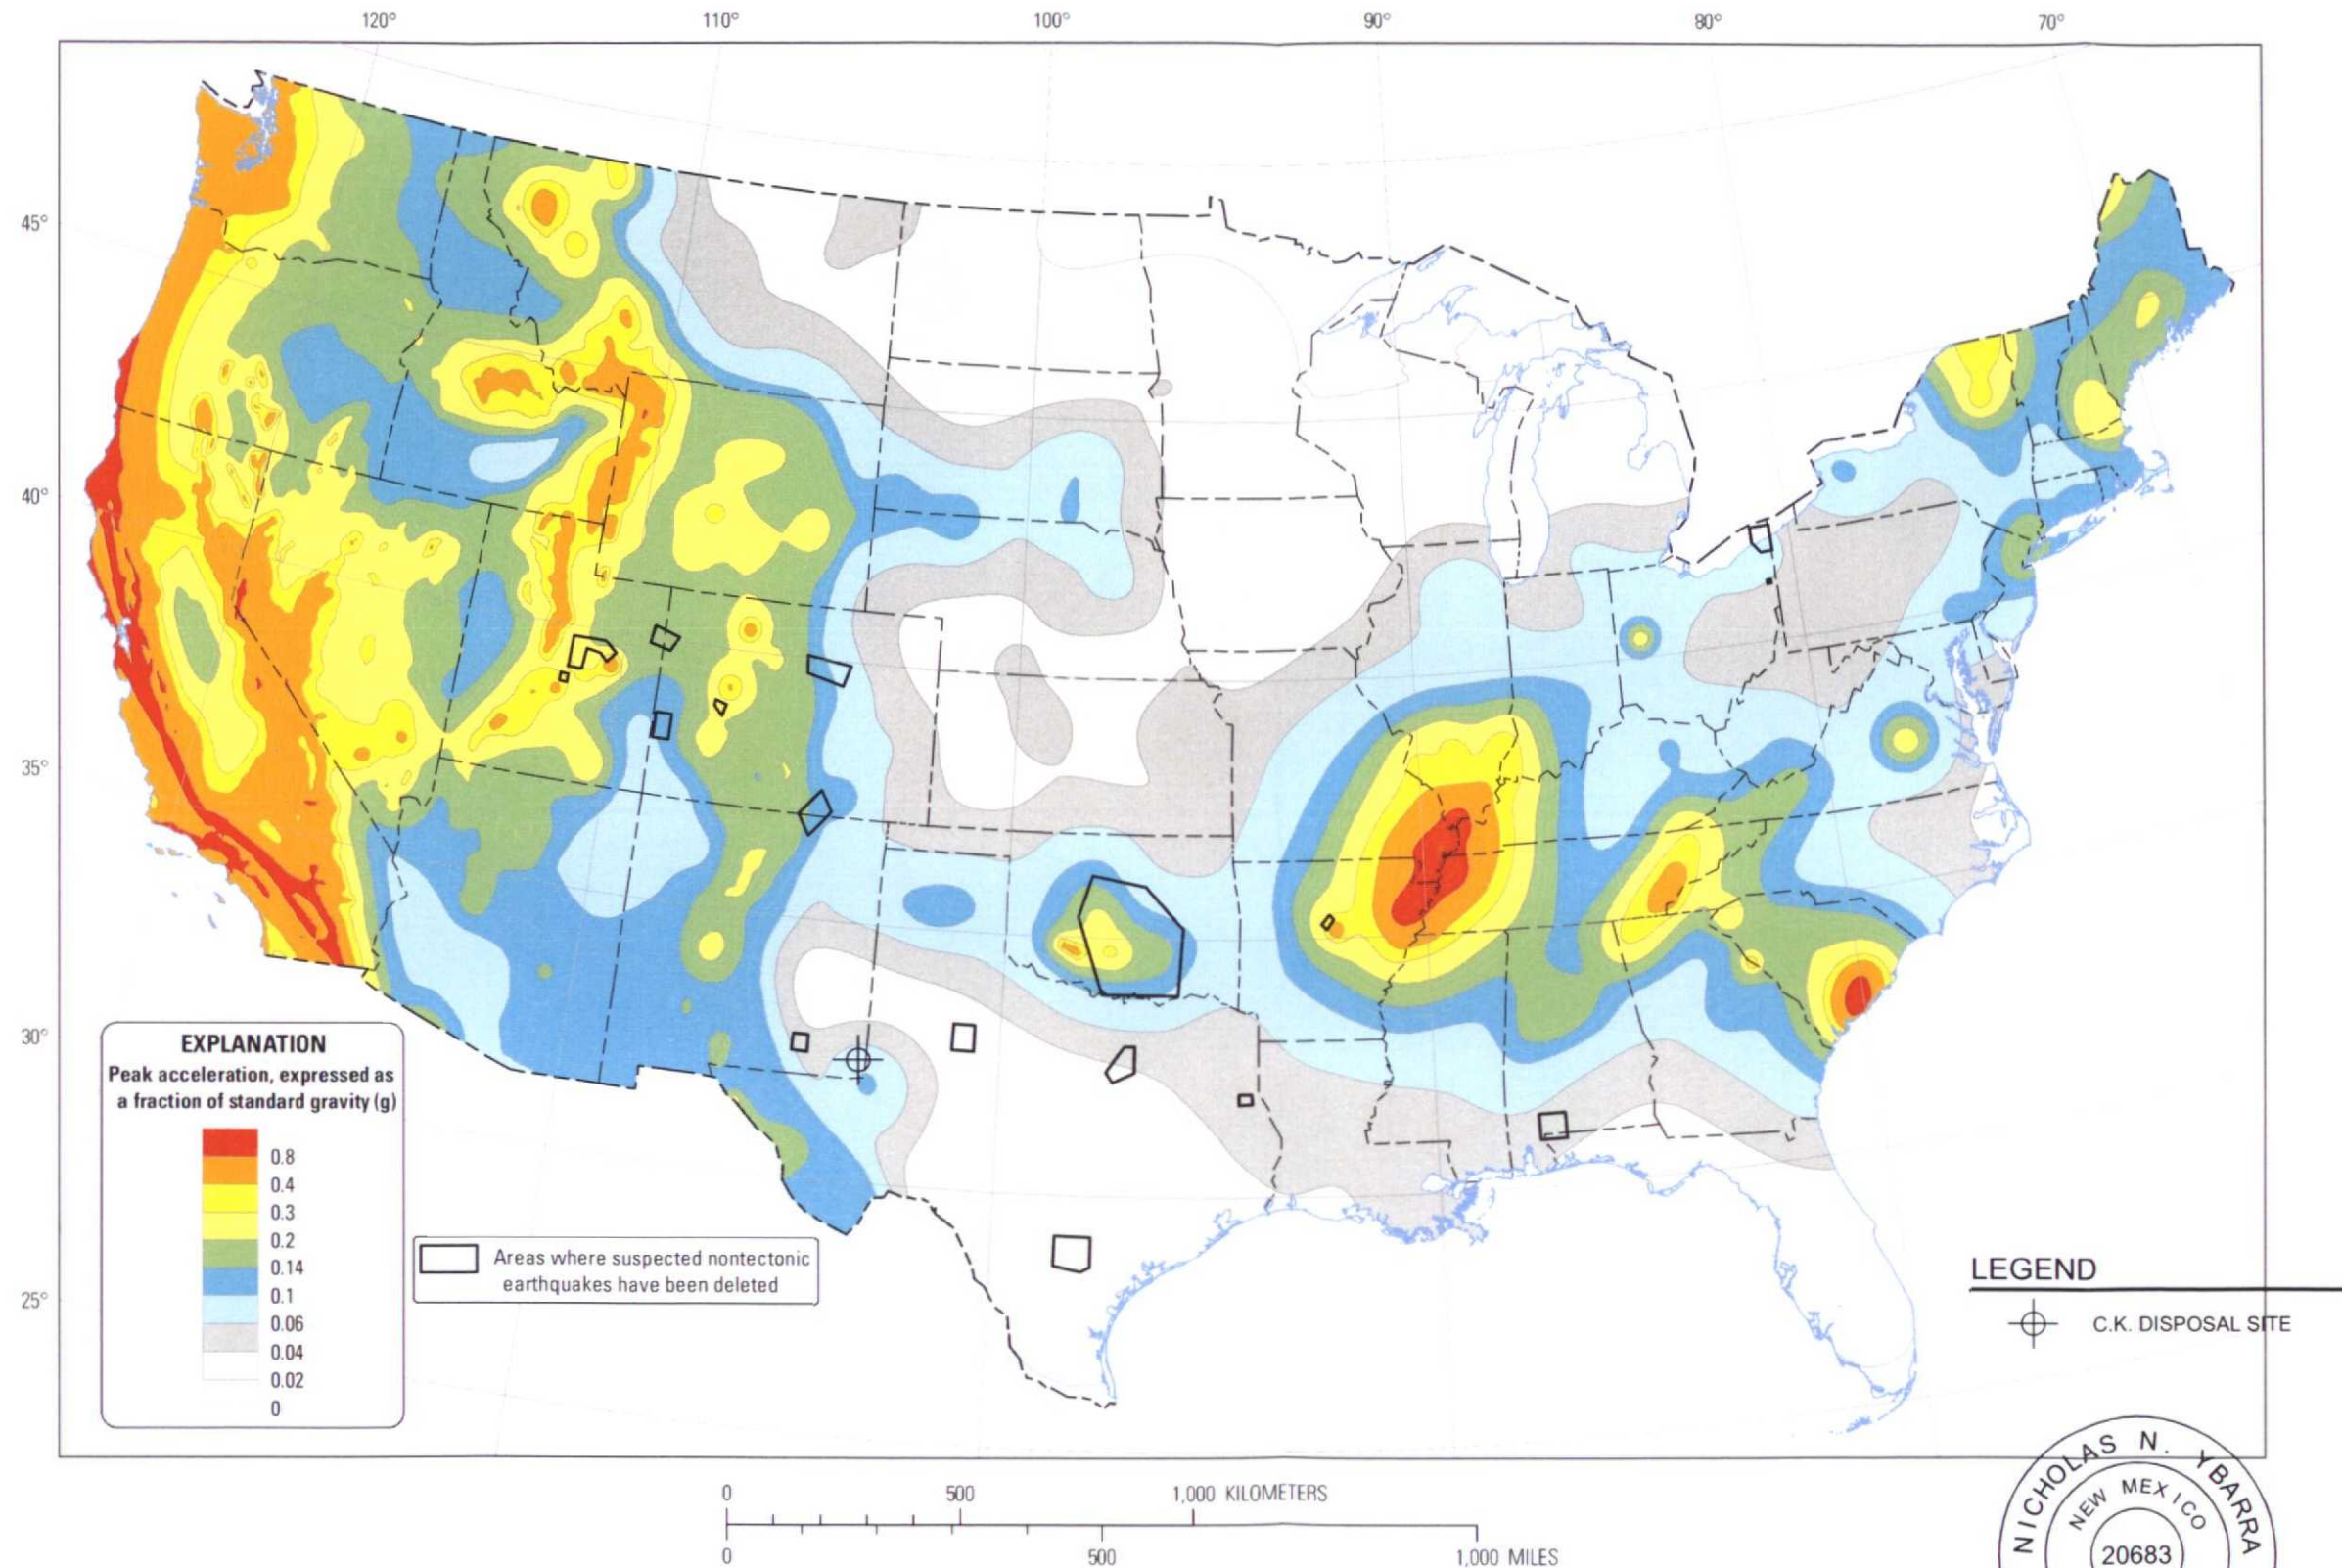

Two-percent probability of exceedance in 50 years map of peak ground acceleration

NICHOLAS N. YBARRA
NEW MEXICO
20683
PROFESSIONAL ENGINEER
Nicholas H. Ybarra
11/6/2015

**C. K. DISPOSAL
E & P LANDFILL &
PROCESSING
FACILITY**

NMED PERMIT NO. ____

**NEW LANDFILL SITE
& PROCESSING FACILITY**

LEA COUNTY, NEW MEXICO

KEY PLAN

1	09/23/15	ISSUE FOR REVIEW
NO.	DATE	DESCRIPTION
ISSUING OFFICE: EL PASO		PROJECT NO: 0580.15

**SEISMIC IMPACT
ZONE**

FIG.A.24

FILE NAME: \\Data1\\Projects\\2015\\0580 - 15BIM - CAD\\09 - PERMIT\\ATT-FIG A 25 - MAJOR STRUCTURES OF SE NEW MEXICO.dwg LAYOUT NAME: FIG A 25 PRINTED: Thursday, November 05, 2015 - 8:41pm USER: TKrueger




LEGEND



C.K. DISPOSAL SITE

MAP REFERENCE

HARTMAN, J.R. AND L.R. WOODWARD
FUTURE PETROLEUM RESOURCES IN
POST-MISSISSIPPIAN STRATA OF
NORTH, CENTRAL, AND WEST TEXAS,
AND EASTERN NEW MEXICO, IN
FUTURE PETROLEUM PROVINCES OF
THE UNITED STATES- THEIR
GEOLOGY AND POTENTIAL, 1971

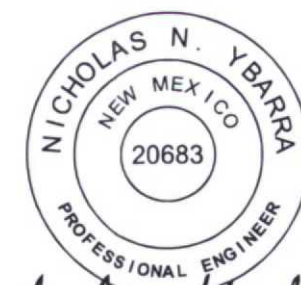

Nicholas H. Ybarra
11/6/2015

C. K. DISPOSAL E & P LANDFILL & PROCESSING FACILITY

NMED PERMIT NO. _____

NEW LANDFILL SITE & PROCESSING FACILITY

LEA COUNTY, NEW MEXICO

KEY PLAN

1	09/23/15	ISSUE FOR REVIEW
NO	DATE	DESCRIPTION
ISSUING OFFICE: EL PASO		PROJECT NO: 0580 15

MAJOR STRUCTURES
OF SOUTHEAST
NEW MEXICO

FIG.A.25

FILE NAME: \\Data\\Projects\\2015\\0580-15\\BIM_CAD\\09_PERMIT\\ATT-A\\FIG.A.26 -WETLANDS.dwg LAYOUT NAME: FIG.A.26 PRINTED: Wednesday, November 11, 2015 - 10:13am USER: TKrueger



U.S. Fish and Wildlife Service National Wetlands Inventory



This map is for general reference only. The US Fish and Wildlife Service is not responsible for the accuracy or currentness of the base data shown on this map. All wetlands related data should be used in accordance with the layer metadata found on the Wetlands Mapper web site.



LEGEND

- PROPERTY LINE
- 500' FROM PROPERTY

Wetlands Map

Wetlands

- Freshwater Emergent
- Freshwater Forested/Shrub
- Estuarine and Marine Deepwater
- Estuarine and Marine
- Freshwater Pond
- Lake
- Riverine
- Other

C. K. DISPOSAL E & P LANDFILL & PROCESSING FACILITY

NMED PERMIT NO. ____

NEW LANDFILL SITE
& PROCESSING FACILITY

LEA COUNTY, NEW MEXICO

KEY PLAN

1	09/23/15	ISSUE FOR REVIEW
NO	DATE	DESCRIPTION
ISSUING OFFICE: EL PASO		PROJECT NO: 0580.15

NICHOLAS N. YBARRA
NEW MEXICO
20683
PROFESSIONAL ENGINEER
Nicholas N. Ybarra
11/6/2015

WETLANDS
MAP

FIG.A.26