


SEE TANKS TO CONNECTIONS

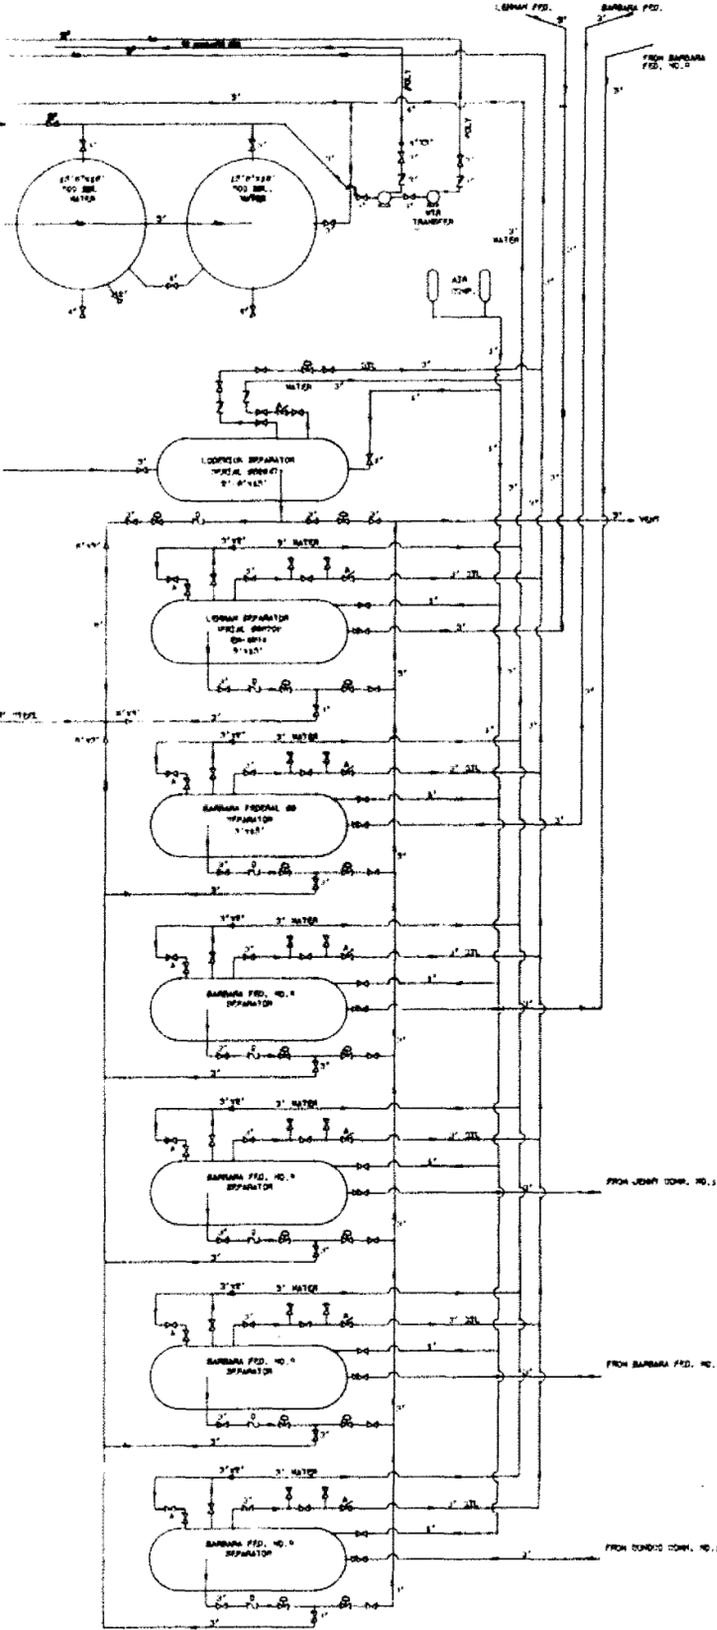

CONOCO PRODUCTION DEPARTMENT PROPOSED LOUDEVICK COMBINED TANK BATTERY UNIT C-12-12B-22B LEASE QUANTITY: 1000000 FEED LEASE NO.: H06-1196	
DATE: 9/17/89	DATE: 9/17/89
DESIGNED BY: P.D.C.	DESIGNED BY: P.D.C.
CHECKED BY: [blank]	CHECKED BY: [blank]
APPROVED BY: [blank]	APPROVED BY: [blank]
SCALE: NOT TO SCALE	SCALE: NOT TO SCALE

VALVE LEGEND: ADDITION/NODE
1. CLOSED/SALE
2. OPEN/SALE
3. CLOSED/PRODUCTION
4. OPEN/PRODUCTION

THIS FACILITY IS IN COMPLIANCE WITH CONOCO INC. MIDLAND DIVISION SITE SECURITY PLAN. PLAN LOCATED AT CONOCO INC. OFFICE 10 DESTA DRIVE WEST MIDLAND, TEXAS 79705

EXHIBIT 4

BEFORE EXAMINER  
 OIL CONSERVATION DIVISION  
 EXHIBIT NO. 4  
 CASE NO. 10306  
 Submitted by Conoco Inc.  
 Hearing Date 5-16-91