

Well Head




Entrance  
Road



Load Out

Load Out

Gate

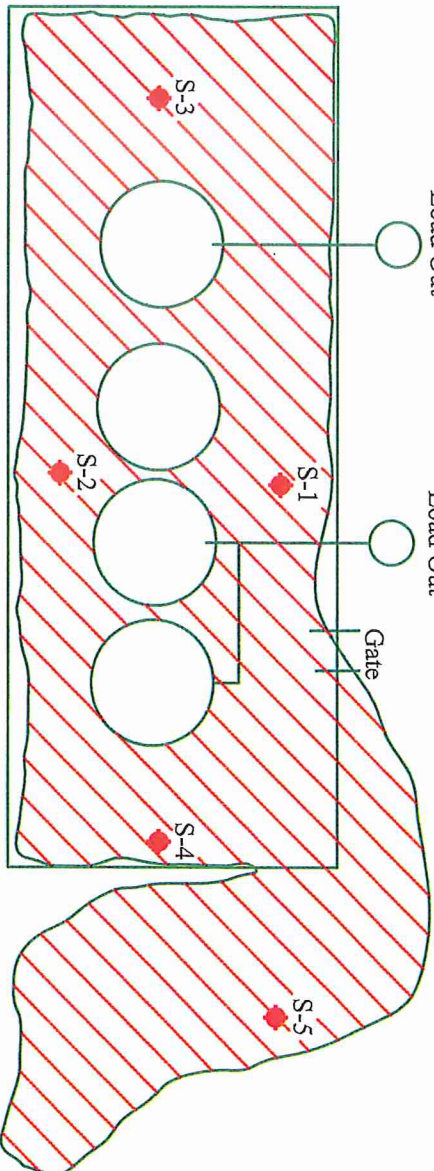

Date: 11/26/2013

Scale: NTS

Drawn By: TJS

Trigg Fed Battery  
Dakota Resources, Inc.  
Lea County, New Mexico  
Figure 1 - Site Plan