

UNITED STATES
DEPARTMENT OF THE INTERIOR
BUREAU OF LAND MANAGEMENTFORM APPROVED
OMB NO. 1004-0137
Expires: January 31, 2018**SUNDRY NOTICES AND REPORTS ON WELLS**
Do not use this form for proposals to drill or to re-enter an abandoned well. Use form 3160-3 (APD) for such proposals.5. Lease Serial No.
NMNM94839

6. If Indian, Allottee or Tribe Name

7. If Unit or CA/Agreement, Name and/or No.

8. Well Name and No.
WIGEON 23 FEDERAL COM 19. API Well No.
30-015-3356310. Field and Pool or Exploratory Area
SAGE DRAW;WOLFCAMP11. County or Parish, State
EDDY COUNTY, NM**SUBMIT IN TRIPLICATE - Other instructions on page 2**

1. Type of Well

☐ Oil Well ☒ Gas Well ☐ Other2. Name of Operator
CIMAREXContact: RHONDA SHELDON
E-Mail: rsheldon@cimarex.com

3a. Address

202 S. CHEYENNE AVE SUITE 1000
TULSA, OK 741033b. Phone No. (include area code)
Ph: 918-295-1709

4. Location of Well (Footage, Sec., T., R., M., or Survey Description)

Sec 23 T25S R26E Mer NMP NWSE 1650FSL 1650FEL

12. CHECK THE APPROPRIATE BOX(ES) TO INDICATE NATURE OF NOTICE, REPORT, OR OTHER DATA

TYPE OF SUBMISSION

- ☐
- Notice of Intent
-
- ☒
- Subsequent Report
-
- ☐
- Final Abandonment Notice

TYPE OF ACTION

- | | | | |
|---|---|--|---|
| <input type="checkbox"/> Acidize | <input type="checkbox"/> Deepen | <input type="checkbox"/> Production (Start/Resume) | <input type="checkbox"/> Water Shut-Off |
| <input type="checkbox"/> Alter Casing | <input type="checkbox"/> Hydraulic Fracturing | <input type="checkbox"/> Reclamation | <input type="checkbox"/> Well Integrity |
| <input type="checkbox"/> Casing Repair | <input type="checkbox"/> New Construction | <input type="checkbox"/> Recomplete | <input checked="" type="checkbox"/> Other |
| <input type="checkbox"/> Change Plans | <input type="checkbox"/> Plug and Abandon | <input type="checkbox"/> Temporarily Abandon | Site Facility Diagram/Security Plan |
| <input type="checkbox"/> Convert to Injection | <input type="checkbox"/> Plug Back | <input type="checkbox"/> Water Disposal | |

13. Describe Proposed or Completed Operation: Clearly state all pertinent details, including estimated starting date of any proposed work and approximate duration thereof. If the proposal is to deepen directionally or recompleat horizontally, give subsurface locations and measured and true vertical depths of all pertinent markers and zones. Attach the Bond under which the work will be performed or provide the Bond No. on file with BLM/BIA. Required subsequent reports must be filed within 30 days following completion of the involved operations. If the operation results in a multiple completion or recompleat in a new interval, a Form 3160-4 must be filed once testing has been completed. Final Abandonment Notices must be filed only after all requirements, including reclamation, have been completed and the operator has determined that the site is ready for final inspection.

Please see the attachment facility diagram.

ENTERED 2/3/17
INTO AFMSSAccepted for Record Purposes.
Approval Subject to Onsite Inspection.
Date: 2/3/17

Accepted for record - NMOC

AC 4-11-17

CONSENT
ARTESIA DISTRICT

APR 10 2017

RECEIVED

14. I hereby certify that the foregoing is true and correct.

Electronic Submission #360274 verified by the BLM Well Information System

For CIMAREX, sent to the Carlsbad

Committed to AFMSS for processing by DEBORAH MCKINNEY on 01/10/2017 ()

Name (Printed/Typed) RHONDA SHELDON

Title REGULATORY TECHNICIAN

Signature (Electronic Submission)

Date 12/07/2016

THIS SPACE FOR FEDERAL OR STATE OFFICE USE

Approved By

Sherry Jucan

Title

EPS UE

Date

2/3/17

Conditions of approval, if any, are attached. Approval of this notice does not warrant or certify that the applicant holds legal or equitable title to those rights in the subject lease which would entitle the applicant to conduct operations thereon.

Office

Title 18 U.S.C. Section 1001 and Title 43 U.S.C. Section 1212, make it a crime for any person knowingly and willfully to make to any department or agency of the United States any false, fictitious or fraudulent statements or representations as to any matter within its jurisdiction.

(Instructions on page 2)

**** OPERATOR-SUBMITTED ** OPERATOR-SUBMITTED ** OPERATOR-SUBMITTED ****

Site Facility Diagram

WIGEON 23 FEDERAL COM 1



Flowline

Gas Lift Mtr # 309588185G



Buy Back Meter # 309588185B

Wigeon 23 Fed Com 1 Theo Sales Mtr

To Triple Crown

Production System: Open


1. Oil sales by tank gauge to tank truck
2. Seal Requirements:

A. Production Phase

1. All valves 1 open
2. All valves 4 open
3. All valves 5 closed

B. Sales Phase

1. All valves 1 closed
2. All valves 3 closed
3. All valves 4 closed
4. All valves 5 open

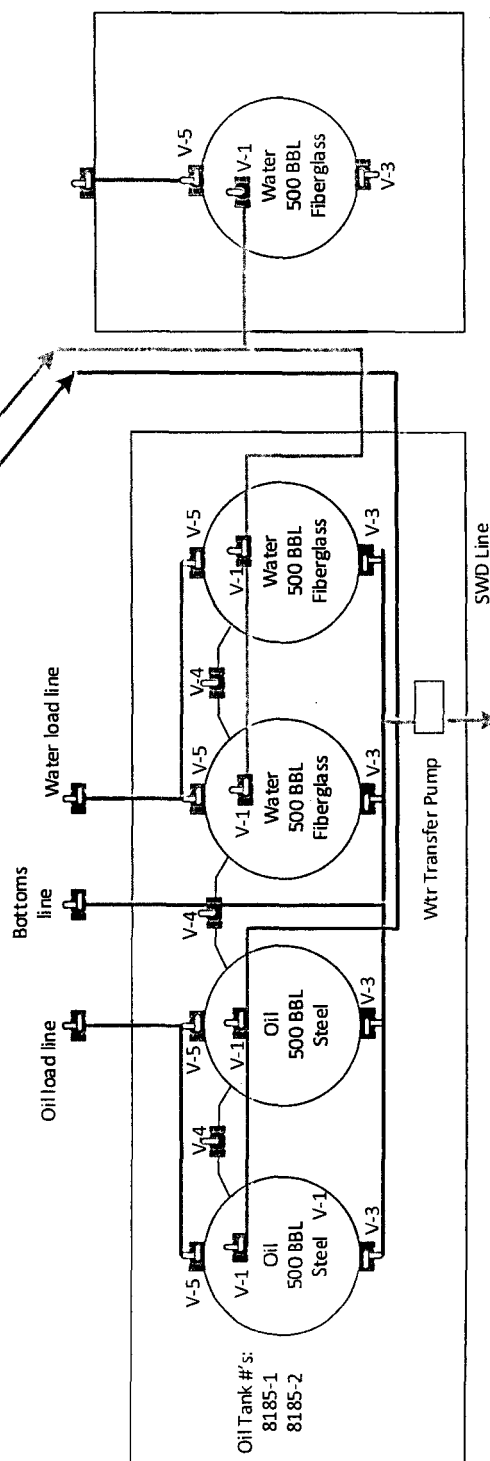

Cimarex Energy Co. of Colorado

Lease: Wigeon 23 Fed Com 1

API: 30-015-33563

NWSE 23-25S-26E

1650 FSL 1650 FEL

Eddy County, NM

NMNM94839



Drawn: 12/01/2016

Accepted for Review
Approval Subject to Conditions
Date: _____