

UNITED STATES  
DEPARTMENT OF THE INTERIOR  
BUREAU OF LAND MANAGEMENT

OCD Artesia

FORM APPROVED  
OMB NO. 1004-0137  
Expires: January 31, 2018**SUNDRY NOTICES AND REPORTS ON WELLS**  
*Do not use this form for proposals to drill or to re-enter an abandoned well. Use form 3160-3 (APD) for such proposals.***SUBMIT IN TRIPLICATE - Other instructions on page 2**

1. Type of Well <input checked="" type="checkbox"/> Oil Well <input type="checkbox"/> Gas Well <input type="checkbox"/> Other		5. Lease Serial No. NMNM115411
2. Name of Operator COG OPERATING LLC		6. If Indian, Allottee or Tribe Name
Contact: AMANDA AVERY E-Mail: aavery@concho.com		7. If Unit or CA/Agreement, Name and/or No.
3a. Address 2208 W MAIN STREET ARTESIA, NM 88201	3b. Phone No. (include area code) Ph: 575-748-6940	8. Well Name and No. REALLY SCARY FEDERAL 5H
4. Location of Well (Footage, Sec., T., R., M., or Survey Description) Sec 33 T24S R28E 380FSL 990FEL		9. API Well No. 30-015-40241
		10. Field and Pool or Exploratory Area BONE SPRINGS WILLOW LAKE
		11. County or Parish, State EDDY COUNTY, NM

**12. CHECK THE APPROPRIATE BOX(ES) TO INDICATE NATURE OF NOTICE, REPORT, OR OTHER DATA**

TYPE OF SUBMISSION	TYPE OF ACTION
<input type="checkbox"/> Notice of Intent	<input type="checkbox"/> Acidize
<input checked="" type="checkbox"/> Subsequent Report	<input type="checkbox"/> Deepen
<input type="checkbox"/> Final Abandonment Notice	<input type="checkbox"/> Hydraulic Fracturing
	<input type="checkbox"/> Production (Start/Resume)
	<input type="checkbox"/> Reclamation
	<input type="checkbox"/> Water Shut-Off
	<input type="checkbox"/> Well Integrity
	<input checked="" type="checkbox"/> Other
	Site Facility Diagram/Security Plan
	<input type="checkbox"/> Change Plans
	<input type="checkbox"/> New Construction
	<input type="checkbox"/> Recomplete
	<input type="checkbox"/> Temporarily Abandon
	<input type="checkbox"/> Plug and Abandon
	<input type="checkbox"/> Water Disposal
	<input type="checkbox"/> Plug Back
	<input type="checkbox"/> Convert to Injection

13. Describe Proposed or Completed Operation: Clearly state all pertinent details, including estimated starting date of any proposed work and approximate duration thereof. If the proposal is to deepen directionally or recompleat horizontally, give subsurface locations and measured and true vertical depths of all pertinent markers and zones. Attach the Bond under which the work will be performed or provide the Bond No. on file with BLM/BIA. Required subsequent reports must be filed within 30 days following completion of the involved operations. If the operation results in a multiple completion or recompleat in a new interval, a Form 3160-4 must be filed once testing has been completed. Final Abandonment Notices must be filed only after all requirements, including reclamation, have been completed and the operator has determined that the site is ready for final inspection.

Updated Facility Diagram.

Accepted for Record Purposes.  
Approval Subject to Onsite Inspection.

Date: 02/26/2017

BC 2-27-18  
Accepted for record - NWIOCD

FEB 26 2017

RECEIVED

14. I hereby certify that the foregoing is true and correct.

Electronic Submission #371959 verified by the BLM Well Information System

For COG OPERATING LLC, sent to the Carlsbad

Committed to AFMSS for processing by DEBORAH MCKINNEY on 04/04/2017 ()

Name (Printed/Typed) AMANDA AVERY

Title AUTHORIZED REPRESENTATIVE

Signature (Electronic Submission)

Date 04/03/2017

**THIS SPACE FOR FEDERAL OR STATE OFFICE USE**

Approved By _____	Title _____	Date _____
Conditions of approval, if any, are attached. Approval of this notice does not warrant or certify that the applicant holds legal or equitable title to those rights in the subject lease which would entitle the applicant to conduct operations thereon.		Office _____

Title 18 U.S.C. Section 1001 and Title 43 U.S.C. Section 1212, make it a crime for any person knowingly and willfully to make to any department or agency of the United States any false, fictitious or fraudulent statements or representations as to any matter within its jurisdiction.

(Instructions on page 2)


**\*\* OPERATOR-SUBMITTED \*\* OPERATOR-SUBMITTED \*\* OPERATOR-SUBMITTED \*\***

**REALLY SCARY FEDERAL 5H BATTERY**  
SESE SECTION 33, T24S, R28E, UNIT P  
EDDY COUNTY, NM

**WELLS:**  
REALLY SCARY FEDERAL #004H: 30-015-41670  
REALLY SCARY FEDERAL #005H: 30-015-40241  
REALLY SCARY FEDERAL #006H: 30-015-42663

**Production Phase - Oil Tank #1**  
- Valve 1 open  
- Valves 2 and 3 closed  
- Valves 4, 5, and 6 open  
- Valves 7, 8, and 9 closed  
- Valves 10, 11, and 12 closed

**Sales Phase - Oil Tank #1**  
- Valve 1 closed  
- Valves 2 or 3 open  
- Valve 4 closed  
- Valves 5 and 6 open  
- Valve 7 open  
- Valves 8 and 9 closed  
- Valves 10, 11, and 12 closed

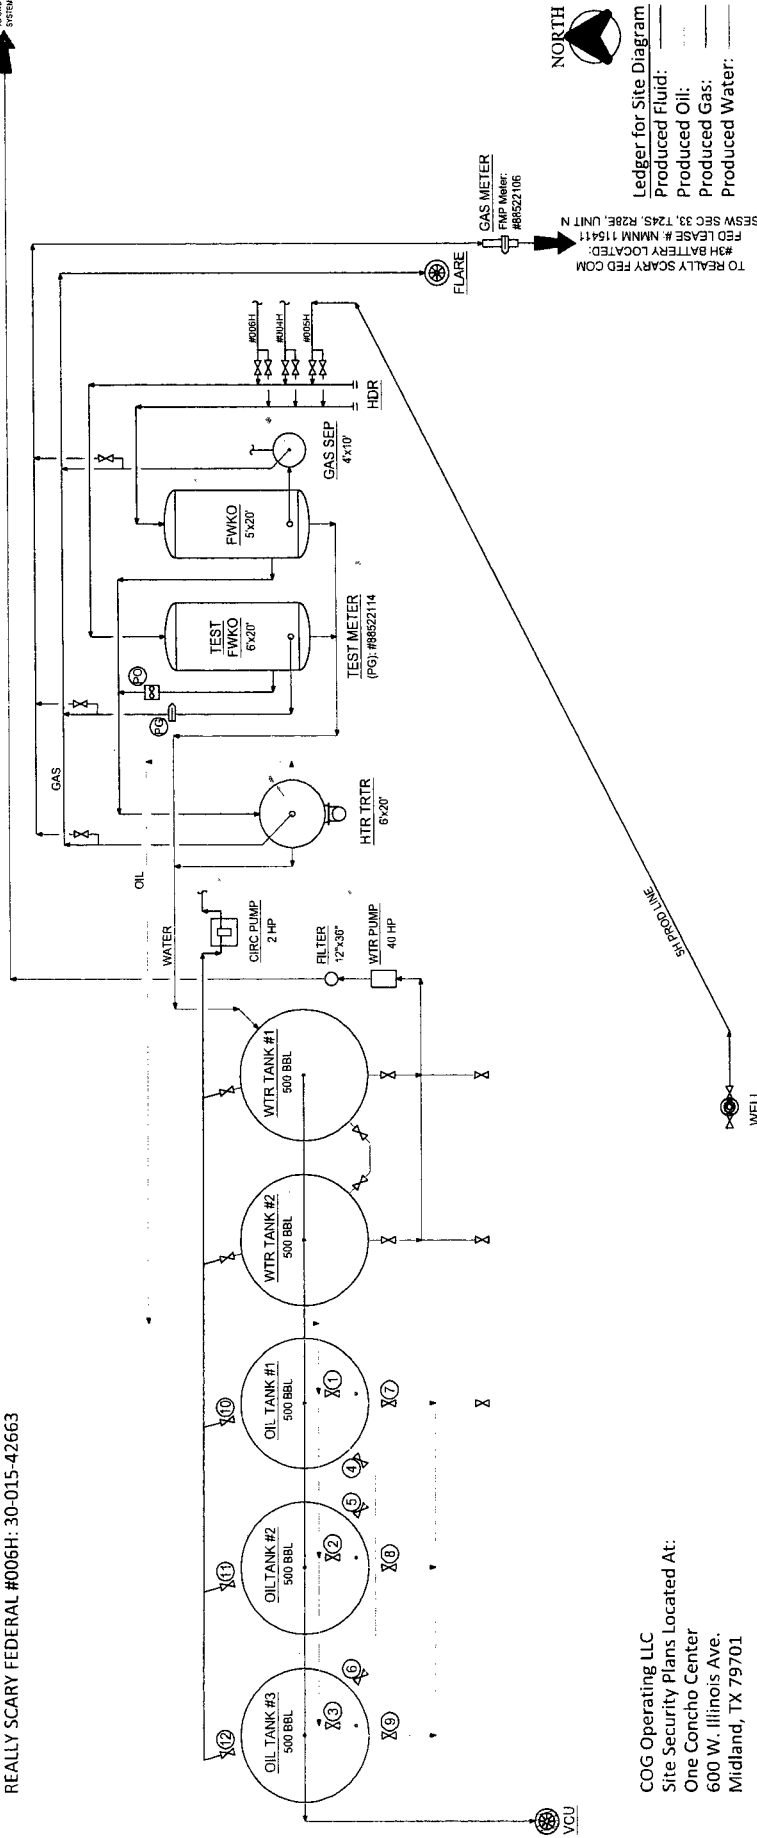

COG Operating LLC  
Site Security Plans Located At:  
One Concho Center  
600 W. Illinois Ave.  
Midland, TX 79701

**TO REALLY SCARY FED COM**  
FED LEASE # NMNM 115411  
#3H BATTERY LOCATED:  
SESW SEC 33, T24S, R28E, UNIT N

**Ledger for Site Diagram**  
Produced Fluid:  
Produced Oil:  
Produced Gas:  
Produced Water:

**GAS METER**  
FMP Meter:  
#8522106

**FLARE**

**NORTH**

NOTES:

Type of Lease: Federal  
Federal Lease #: NMNM 115411  
Property Code: 308286  
OGRID #: 229137

CONFIDENTIALITY NOTICE		REFERENCE DRAWINGS		REVISIONS		REVISIONS		REVISIONS		REVISIONS	
NO.	TITLE	NO.	DATE	BY	CHK	APP	NO.	DATE	BY	CHK	APP
A	ISSUE FOR SITE DRAINAGE	1	06/07/12	CHB							
B	UPDATED FOR REALLY SCARY FED SH 5H	2	06/27/14	CHB							
C	UPDATED GAS MTR	3	03/29/17	CHB							



**CONCHO**  
NORTHERN OCEANIC BATTERY ASSET  
SITE FACILITY DIAGRAM  
REALLY SCARY FEDERAL 5H BATTERY  
EDDY COUNTY, NM  
DRAWING NO. D-1700-61-005  
REV B