

UNITED STATES
DEPARTMENT OF THE INTERIOR
BUREAU OF LAND MANAGEMENT

OCD Artesia

FORM APPROVED
OMB NO. 1004-0137
Expires: January 31, 2018**SUNDRY NOTICES AND REPORTS ON WELLS**
*Do not use this form for proposals to drill or to re-enter an abandoned well. Use form 3160-3 (APD) for such proposals.*5. Lease Serial No.
NMLC028793A

6. If Indian, Allottee or Tribe Name

SUBMIT IN TRIPLICATE - Other instructions on page 27. If Unit or CA/Agreement, Name and/or No.
NMNM88525X

1. Type of Well

☒ Oil Well ☐ Gas Well ☐ Other

8. Well Name and No.

BURCH KEELY UNIT 966H

2. Name of Operator

COG OPERATING LLC

Contact: KANICIA CASTILLO

E-Mail: kcastillo@concho.com

9. API Well No.

30-015-44067-00-X1

3a. Address

600 W ILLINOIS AVENUE
MIDLAND, TX 79701

3b. Phone No. (include area code)

Ph: 432-685-4332

10. Field and Pool or Exploratory Area

BURCH KEELY-GLORIETA-UPPER Y

4. Location of Well (Footage, Sec., T., R., M., or Survey Description)

Sec 19 T17S R30E Lot 8 1957FSL 290FWL
32.818165 N Lat, 104.018707 W Lon

11. County or Parish, State

EDDY COUNTY, NM

12. CHECK THE APPROPRIATE BOX(ES) TO INDICATE NATURE OF NOTICE, REPORT, OR OTHER DATA

TYPE OF SUBMISSION	TYPE OF ACTION			
<input type="checkbox"/> Notice of Intent	<input type="checkbox"/> Acidize	<input type="checkbox"/> Deepen	<input type="checkbox"/> Production (Start/Resume)	<input type="checkbox"/> Water Shut-Off
<input checked="" type="checkbox"/> Subsequent Report	<input type="checkbox"/> Alter Casing	<input type="checkbox"/> Hydraulic Fracturing	<input type="checkbox"/> Reclamation	<input type="checkbox"/> Well Integrity
<input type="checkbox"/> Final Abandonment Notice	<input type="checkbox"/> Casing Repair	<input type="checkbox"/> New Construction	<input type="checkbox"/> Recomplete	<input checked="" type="checkbox"/> Other
	<input type="checkbox"/> Change Plans	<input type="checkbox"/> Plug and Abandon	<input type="checkbox"/> Temporarily Abandon	Site Facility Diagram/Security Plan
	<input type="checkbox"/> Convert to Injection	<input type="checkbox"/> Plug Back	<input type="checkbox"/> Water Disposal	

13. Describe Proposed or Completed Operation: Clearly state all pertinent details, including estimated starting date of any proposed work and approximate duration thereof. If the proposal is to deepen directionally or recompleat horizontally, give subsurface locations and measured and true vertical depths of all pertinent markers and zones. Attach the Bond under which the work will be performed or provide the Bond No. on file with BLM/BIA. Required subsequent reports must be filed within 30 days following completion of the involved operations. If the operation results in a multiple completion or recompleat in a new interval, a Form 3160-4 must be filed once testing has been completed. Final Abandonment Notices must be filed only after all requirements, including reclamation, have been completed and the operator has determined that the site is ready for final inspection.

Please see attached facility diagram.

Accepted for Record Purposes.
Approval Subject to Onsite Inspection.
Date: _____2-27-18
Accepted for record - NMOCNEW OIL CONSERVATION
ARTESIA DISTRICT
FEB 26 2017

RECEIVED

14. I hereby certify that the foregoing is true and correct.

Electronic Submission #386217 verified by the BLM Well Information System

For COG OPERATING LLC, sent to the Carlsbad

Committed to AFMSS for processing by PRISCILLA PEREZ on 10/02/2017 (18PP0002SE)

Name (Printed/Typed) KANICIA CASTILLO

Title PREPARER

Signature

(Electronic Submission)

Date 08/25/2017

THIS SPACE FOR FEDERAL OR STATE OFFICE USE

Approved By _____

Title _____

Date _____

Conditions of approval, if any, are attached. Approval of this notice does not warrant or certify that the applicant holds legal or equitable title to those rights in the subject lease which would entitle the applicant to conduct operations thereon.

Office _____

Title 18 U.S.C. Section 1001 and Title 43 U.S.C. Section 1212, make it a crime for any person knowingly and willfully to make to any department or agency of the United States any false, fictitious or fraudulent statements or representations as to any matter within its jurisdiction.

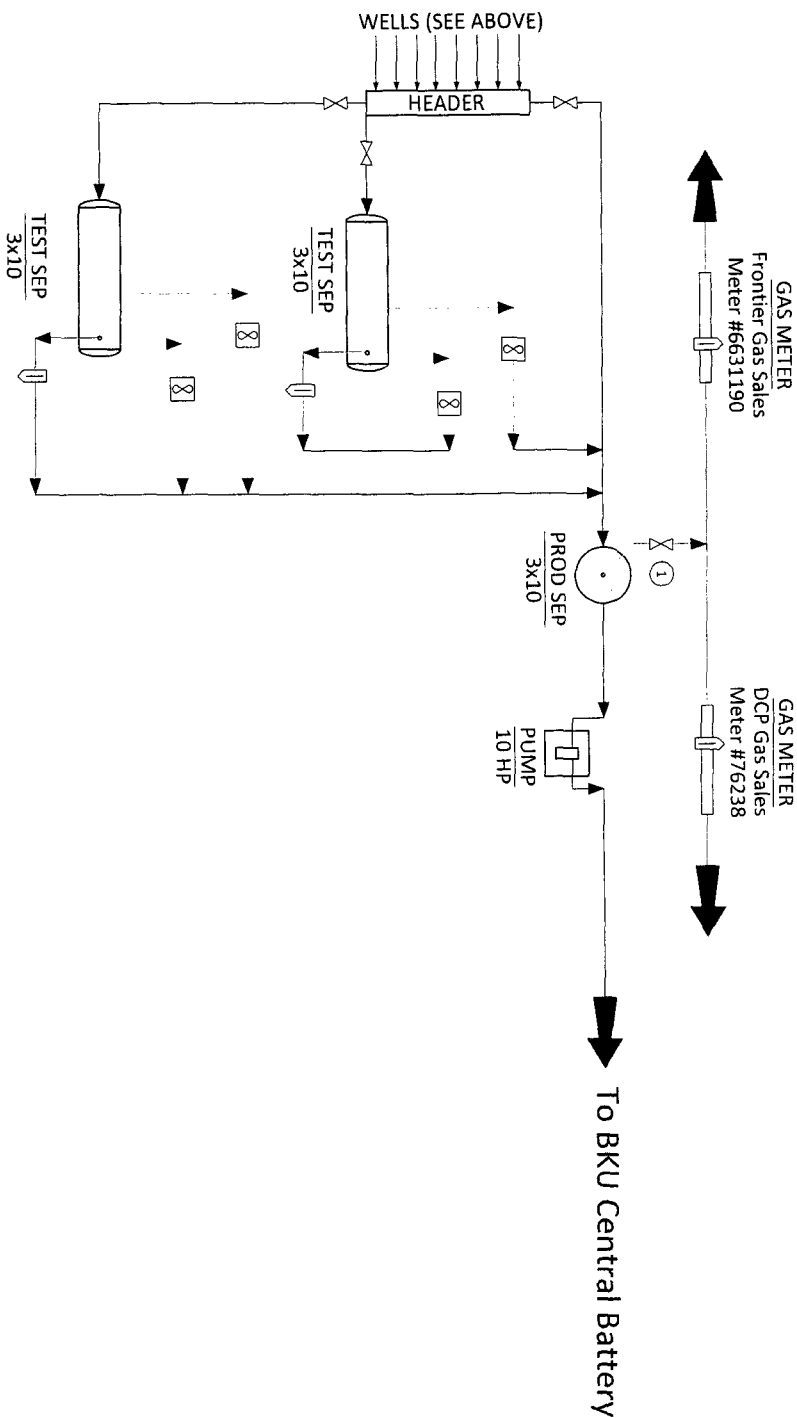
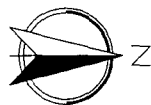
(Instructions on page 2)

** BLM REVISED ** BLM REVISED ** BLM REVISED ** BLM REVISED ** BLM REVISED **

BKU SATELLITE A

SECT 24, T17S, R29E

LEASE NO.: NMNM188525X

[illegible]

BURCH-KEELY UNIT #87 - 30-015-21662
BURCH-KEELY UNIT #88 - 30-015-21669
BURCH-KEELY UNIT #89 - 30-015-03075
BURCH-KEELY UNIT #90 - 30-015-03073
BURCH-KEELY UNIT #967H - 30-015-39292
BURCH-KEELY UNIT #966H - 30-015-44404

Production/Sales Phase - Gas Sales

Valve 1 open

Ledger for Site Diagram

Produced Fluid:	_____
Produced Oil:	_____
Produced Gas:	_____
Produced Water:	_____

Location of Site Security Plan:

COG Operating, LLC.

600 W. Illinois
Midland, TX 79701

SITE FACILITY DIAGRAM

DATE: 08/10/17

DRAWN BY:
KHINSHAW

BKU SATELLITE A

EDDY COUNTY, NEW MEXICO