

UNITED STATES
DEPARTMENT OF THE INTERIOR
BUREAU OF LAND MANAGEMENT

OCD Artesia

FORM APPROVED
OMB NO. 1004-0137
Expires: January 31, 2018**SUNDRY NOTICES AND REPORTS ON WELLS**
*Do not use this form for proposals to drill or to re-enter an abandoned well. Use form 3160-3 (APD) for such proposals.*5. Lease Serial No.
NMNM0558580

6. If Indian, Allottee or Tribe Name

7. If Unit or CA/Agreement, Name and/or No.

SUBMIT IN TRIPLICATE - Other instructions on page 28. Well Name and No.
ATALAYA FEDERAL 19. API Well No.
30-015-2443010. Field and Pool or Exploratory Area
GRAYBURG JACKSON;SR-Q-GSA11. County or Parish, State
EDDY COUNTY, NM

1. Type of Well

☒ Oil Well ☐ Gas Well ☐ Other2. Name of Operator
MARATHON OIL PERMIAN LLCContact: JENNIFER VAN CUREN
E-Mail: jvancuren@marathonoil.co3a. Address
5555 SAN FELIPE ST
HOUSTON, TX 770563b. Phone No. (include area code)
Ph: 713-296-2500

4. Location of Well (Footage, Sec., T., R., M., or Survey Description)

Sec 35 T17S R30E Mer NMP NWSW 1980FSL 660FWL

12. CHECK THE APPROPRIATE BOX(ES) TO INDICATE NATURE OF NOTICE, REPORT, OR OTHER DATA

TYPE OF SUBMISSION	TYPE OF ACTION			
<input checked="" type="checkbox"/> Notice of Intent	<input type="checkbox"/> Acidize	<input type="checkbox"/> Deepen	<input type="checkbox"/> Production (Start/Resume)	<input type="checkbox"/> Water Shut-Off
<input type="checkbox"/> Subsequent Report	<input type="checkbox"/> Alter Casing	<input type="checkbox"/> Hydraulic Fracturing	<input type="checkbox"/> Reclamation	<input type="checkbox"/> Well Integrity
<input type="checkbox"/> Final Abandonment Notice	<input type="checkbox"/> Casing Repair	<input type="checkbox"/> New Construction	<input type="checkbox"/> Recomplete	<input checked="" type="checkbox"/> Other
	<input type="checkbox"/> Change Plans	<input type="checkbox"/> Plug and Abandon	<input type="checkbox"/> Temporarily Abandon	Site Facility Diagram/Security Plan
	<input type="checkbox"/> Convert to Injection	<input type="checkbox"/> Plug Back	<input type="checkbox"/> Water Disposal	

13. Describe Proposed or Completed Operation: Clearly state all pertinent details, including estimated starting date of any proposed work and approximate duration thereof. If the proposal is to deepen directionally or recompleat horizontally, give subsurface locations and measured and true vertical depths of all pertinent markers and zones. Attach the Bond under which the work will be performed or provide the Bond No. on file with BLM/BIA. Required subsequent reports must be filed within 30 days following completion of the involved operations. If the operation results in a multiple completion or recompleat in a new interval, a Form 3160-4 must be filed once testing has been completed. Final Abandonment Notices must be filed only after all requirements, including reclamation, have been completed and the operator has determined that the site is ready for final inspection.

Marathon Oil Permian LLC is submitting the facility diagram for this well.

RECEIVED

MAY 25 2018

DISTRICT II-ARTESIA O.C.D.

GC 5-25-18
Accepted for record - NMOCD

14. I hereby certify that the foregoing is true and correct.	
Electronic Submission #413685 verified by the BLM Well Information System For MARATHON OIL PERMIAN LLC, sent to the Carlsbad Committed to AFMSS for processing by DEBORAH MCKINNEY on 05/09/2018 ()	
Name (Printed/Typed) JENNIFER VAN CUREN	Title SR. REGULATORY COMPLIANCE REP
Signature (Electronic Submission)	Date 05/04/2018

THIS SPACE FOR FEDERAL OR STATE OFFICE USE

Approved By _____	Title _____	Date _____
Conditions of approval, if any, are attached. Approval of this notice does not warrant or certify that the applicant holds legal or equitable title to those rights in the subject lease which would entitle the applicant to conduct operations thereon.		Office _____

Title 18 U.S.C. Section 1001 and Title 43 U.S.C. Section 1212, make it a crime for any person knowingly and willfully to make to any department or agency of the United States any false, fictitious or fraudulent statements or representations as to any matter within its jurisdiction.

(Instructions on page 2)

**** OPERATOR-SUBMITTED ** OPERATOR-SUBMITTED ** OPERATOR-SUBMITTED ****

Unlabeled Chemical
Approx. 30 gal.



Atalaya Federal #1
Well


SLOPE

SLOPE


SLOPE

GAS METER
SN: T122484874

FMP No.

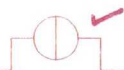

From Atalaya Federal #2

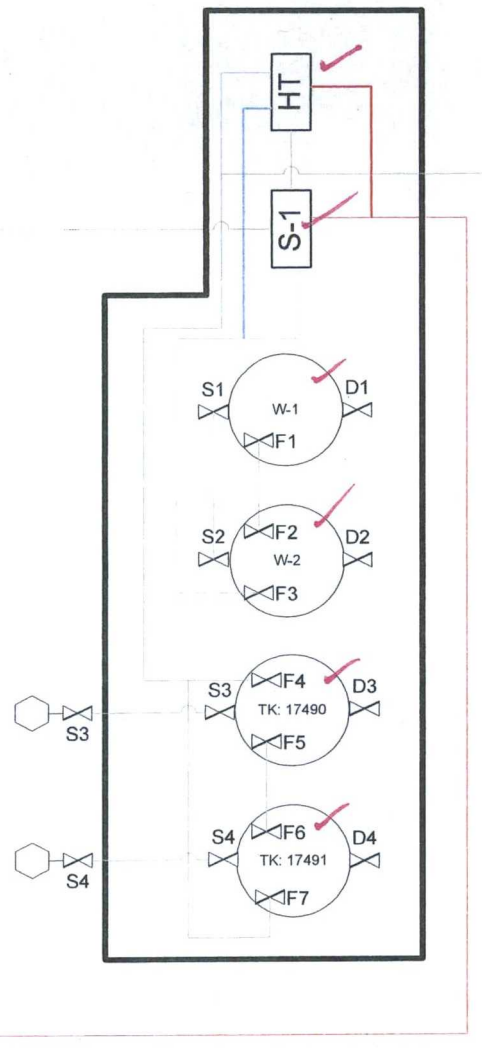

NOTES/KEY

WELL PAD NOT BERMED
FIREWALL H = 2.5 FT.

S-1 – Separator
HT – Heater Treater

S1 – S4 – Sales Valve
F1 – F7 – Fill Valves
D1 – D4 – Drain Valves



FIGURE TITLE

ATALAYA FEDERAL #1 CTB

API

30-015-24430

LEASE

NMNM0558580

CA #

OPERATOR

MARATHON OIL PERMIAN, LLC
5555 SAN FELIPE ST, HOUSTON, TX 77056

LOCATION

EDDY COUNTY, NM

NWSW-35-T17S-R30E
1980 FSL & 660 FWL

LAT 32.78922
LONG -103.94907

DATE MARCH 2018

SCALE NOT TO SCALE

DRAWN BY AC

APPROVED BY JVC

Valve Positioning in the Production Phase

Production into 17490
S3-S4 are sealed closed
D3-D4 are sealed closed
F5, F6 are open
F4 is open
F7 is sealed closed

Production into 17491
S3-S4 are sealed closed
D3-D4 are sealed closed
F5, F6 are open
F7 is open
F4 is sealed closed

Valve Positioning in the Sales Phase

Sales from 17490
F4 is sealed closed
D3-D4 are sealed closed
F5, F6 are sealed closed
S3 is open
S4 sealed closed
F7 is open

Sales from 17491
F7 is sealed closed
D4 is sealed closed
F5, F6 are sealed closed
S4 is Open
S3 is sealed closed
F4 is open

Valve Positioning in the Drain Phase

Draining from SN: 17490
D3 Open
S3-S4 are sealed closed
F4-F7 are sealed closed.
D4 is sealed closed

Draining from SN: 17491
D4 Open
S3-S4 are sealed closed
F-4-F7 are sealed closed.
D3 is sealed closed



Marathon Oil

FIGURE TITLE

ATALAYA FEDERAL #1 CTB

API

30-015-24430

LEASE

NMNM0558580

CA

OPERATOR

**MARATHON OIL PERMIAN, LLC
5555 SAN FELIPE ST, HOUSTON, TX 77056**

LOCATION

EDDY COUNTY, NM

**NWSW-35-T17S-R30E
1980 FSL & 660 FWL**

**LAT 32.78922
LONG -103.94907**

DATE MARCH 2018

SCALE NOT TO SCALE

DRAWN BY AC

APPROVED BY JVC