

UNITED STATES  
DEPARTMENT OF THE INTERIOR  
BUREAU OF LAND MANAGEMENT

OCD Artesia

FORM APPROVED  
OMB NO. 1004-0137  
Expires: January 31, 2018**SUNDRY NOTICES AND REPORTS ON WELLS**  
*Do not use this form for proposals to drill or to re-enter an abandoned well. Use form 3160-3 (APD) for such proposals.*5. Lease Serial No.  
NMNM0475051

6. If Indian, Allottee or Tribe Name

7. If Unit or CA/Agreement, Name and/or No.

8. Well Name and No.  
FEDERAL 22 COM 19. API Well No.  
30-015-2158310. Field and Pool or Exploratory Area  
WHITE CITY (PENN)11. County or Parish, State  
EDDY COUNTY, NM**SUBMIT IN TRIPLICATE - Other instructions on page 2**

1. Type of Well

☐ Oil Well ☒ Gas Well ☐ Other2. Name of Operator  
MARATHON OIL PERMIAN LLCContact: JENNIFER VAN CUREN  
E-Mail: jvancuren@marathonoil.co3a. Address  
5555 SAN FELIPE ST  
HOUSTON, TX 770563b. Phone No. (include area code)  
Ph: 713-296-2500

4. Location of Well (Footage, Sec., T., R., M., or Survey Description)

Sec 22 T24S R26E Mer NMP SENW 1400FNL 1650FWL

**12. CHECK THE APPROPRIATE BOX(ES) TO INDICATE NATURE OF NOTICE, REPORT, OR OTHER DATA**

TYPE OF SUBMISSION	TYPE OF ACTION			
<input checked="" type="checkbox"/> Notice of Intent	<input type="checkbox"/> Acidize	<input type="checkbox"/> Deepen	<input type="checkbox"/> Production (Start/Resume)	<input type="checkbox"/> Water Shut-Off
<input type="checkbox"/> Subsequent Report	<input type="checkbox"/> Alter Casing	<input type="checkbox"/> Hydraulic Fracturing	<input type="checkbox"/> Reclamation	<input type="checkbox"/> Well Integrity
<input type="checkbox"/> Final Abandonment Notice	<input type="checkbox"/> Casing Repair	<input type="checkbox"/> New Construction	<input type="checkbox"/> Recomplete	<input checked="" type="checkbox"/> Other
	<input type="checkbox"/> Change Plans	<input type="checkbox"/> Plug and Abandon	<input type="checkbox"/> Temporarily Abandon	Site Facility Diagram/Security Plan
	<input type="checkbox"/> Convert to Injection	<input type="checkbox"/> Plug Back	<input type="checkbox"/> Water Disposal	


13. Describe Proposed or Completed Operation: Clearly state all pertinent details, including estimated starting date of any proposed work and approximate duration thereof. If the proposal is to deepen directionally or recompleat horizontally, give subsurface locations and measured and true vertical depths of all pertinent markers and zones. Attach the Bond under which the work will be performed or provide the Bond No. on file with BLM/BIA. Required subsequent reports must be filed within 30 days following completion of the involved operations. If the operation results in a multiple completion or recompleat in a new interval, a Form 3160-4 must be filed once testing has been completed. Final Abandonment Notices must be filed only after all requirements, including reclamation, have been completed and the operator has determined that the site is ready for final inspection.

Marathon Oil Permian LLC is submitting the facility diagram for this location.

GC 5-25-18  
Accepted for record - NMOCD

RECEIVED

MAY 25 2018

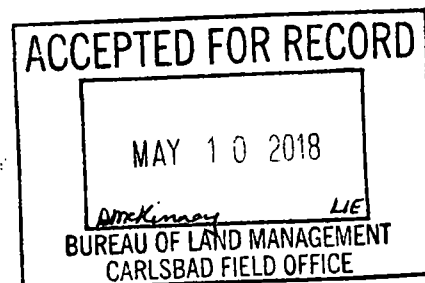**DISTRICT II-ARTESIA O.C.D.**

14. I hereby certify that the foregoing is true and correct. Electronic Submission #413735 verified by the BLM Well Information System For MARATHON OIL PERMIAN LLC, sent to the Carlsbad Committed to AFMSS for processing by DEBORAH MCKINNEY on 05/09/2018 ()	
Name (Printed/Typed) JENNIFER VAN CUREN	Title SR. REGULATORY COMPLIANCE REP
Signature (Electronic Submission)	Date 05/04/2018


**THIS SPACE FOR FEDERAL OR STATE OFFICE USE**

Approved By _____	Title _____	Date _____
Conditions of approval, if any, are attached. Approval of this notice does not warrant or certify that the applicant holds legal or equitable title to those rights in the subject lease which would entitle the applicant to conduct operations thereon.		Office _____

Title 18 U.S.C. Section 1001 and Title 43 U.S.C. Section 1212, make it a crime for any person knowingly and willfully to make to any department or agency of the United States any false, fictitious or fraudulent statements or representations as to any matter within its jurisdiction.

(Instructions on page 2)

**\*\* OPERATOR-SUBMITTED \*\* OPERATOR-SUBMITTED \*\* OPERATOR-SUBMITTED \*\***

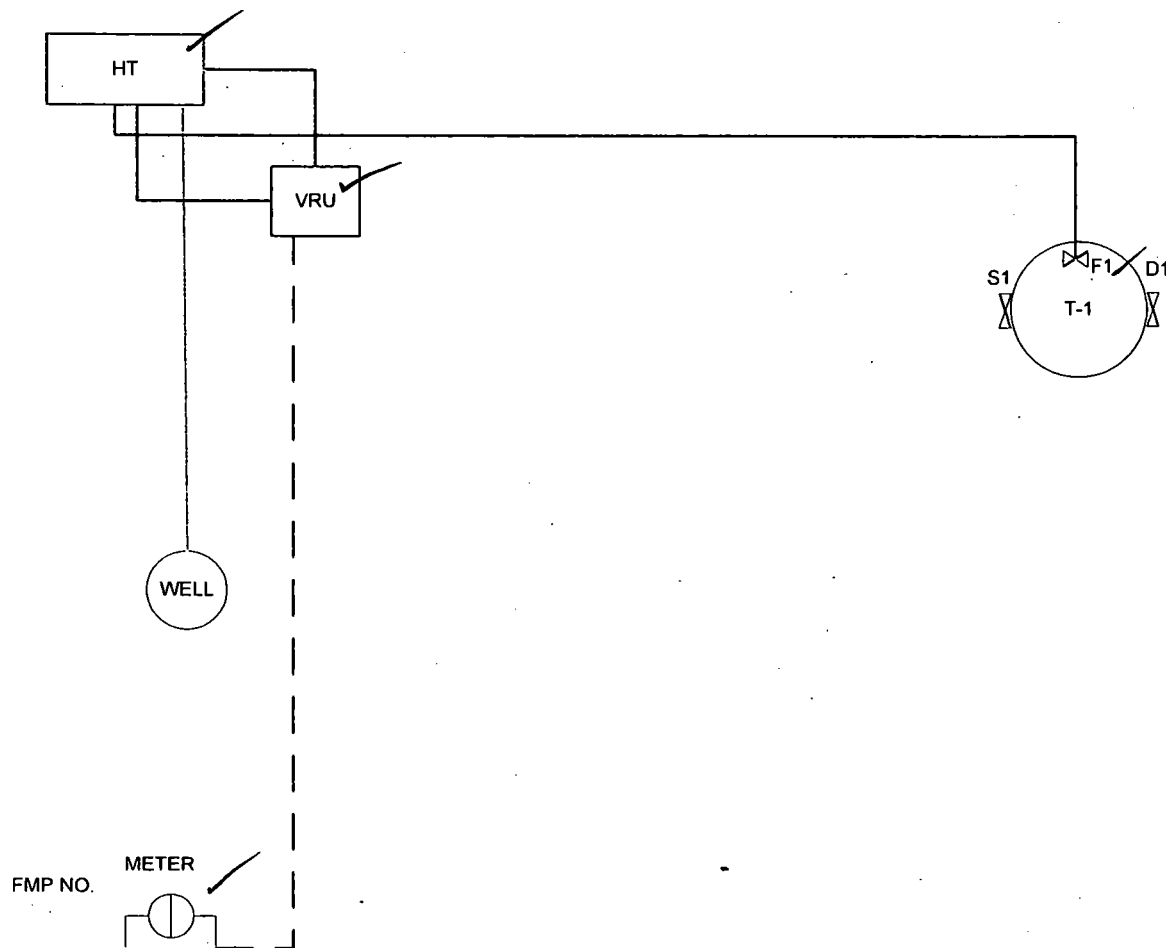

## KEY/NOTES

WELL PAD NOT BERMED  
 HT - HEATER TREATER  
 VRU - VAPOR RECOVERY UNIT  
 F1 - FILL VALVES  
 S1 - SALES VALVES  
 D1 - DRAIN VALVES



FIGURE TITLE  
**FEDERAL 22 COM 1**

API LEASE CA #  
**30-015-21583 NM0475051**

OPERATOR  
**MARATHON OIL PERMIAN, LLC  
 5555 SAN FELIPSE ST, HOUSTON, TX 77056**

LOCATION  
**EDDY COUNTY, NM SENW-22-24S-26E LAT 32.2063789  
 1400 FSL & 1650 FEL LONG -104.2841797**

DATE	APRIL 2018
SCALE	NOT TO SCALE
DRAWN BY	AC
APPROVED BY	JVC

### Valve Positioning in the Production Phase

Producing from T-1  
F1 is open  
S1 is sealed closed  
D1 is sealed closed

### Valve Positioning in the Sales Phase

Saled from T-1  
S1 is open  
F1 is sealed closed  
D1 is sealed closed

### Valve Positioning in the Drain Phase

Draining from T-1  
D1 is open  
F1 is sealed closed  
S1 is sealed closed



FIGURE TITLE

**FEDERAL 22 COM 1**

API

**30-015-21583**

LEASE

**NM0475051**

CA #

OPERATOR

**MARATHON OIL PERMIAN, LLC  
5555 SAN FELIPSE ST, HOUSTON, TX 77056**

LOCATION

**EDDY COUNTY, NM**

**SENW-22-24S-26E  
1400 FSL & 1650 FEL**

**LAT 32.2063789  
LONG -104.2841797**

DATE APRIL 2018

SCALE NOT TO SCALE

DRAWN BY AC

APPROVED BY JVC