

UNITED STATES  
DEPARTMENT OF THE INTERIOR  
BUREAU OF LAND MANAGEMENT

OCD Artesia

FORM APPROVED  
OMB NO. 1004-0137  
Expires: January 31, 2018**SUNDRY NOTICES AND REPORTS ON WELLS**  
*Do not use this form for proposals to drill or to re-enter an abandoned well. Use form 3160-3 (APD) for such proposals.*5. Lease Serial No.  
NMNM115403

6. If Indian, Allottee or Tribe Name

7. If Unit or CA/Agreement, Name and/or No.

**SUBMIT IN TRIPLICATE - Other instructions on page 2**

1. Type of Well

☐ Oil Well ☒ Gas Well ☐ Other8. Well Name and No.  
DARK CANYON 19 FEDERAL 12. Name of Operator  
MARATHON OIL PERMIAN LLCContact: JENNIFER VAN CUREN  
E-Mail: jvancuren@marathonoil.co9. API Well No.  
30-015-35921-00-S13a. Address  
5555 SAN FELIPE ST  
HOUSTON, TX 770563b. Phone No. (include area code)  
Ph: 713-296-250010. Field and Pool or Exploratory Area  
BANDANA POINT

4. Location of Well (Footage, Sec., T., R., M., or Survey Description)


Sec 24 T23S R24E NENE 370FNL 100FEL

11. County or Parish, State  
EDDY COUNTY, NM**12. CHECK THE APPROPRIATE BOX(ES) TO INDICATE NATURE OF NOTICE, REPORT, OR OTHER DATA**

TYPE OF SUBMISSION	TYPE OF ACTION			
<input checked="" type="checkbox"/> Notice of Intent	<input type="checkbox"/> Acidize	<input type="checkbox"/> Deepen	<input type="checkbox"/> Production (Start/Resume)	<input type="checkbox"/> Water Shut-Off
<input type="checkbox"/> Subsequent Report	<input type="checkbox"/> Alter Casing	<input type="checkbox"/> Hydraulic Fracturing	<input type="checkbox"/> Reclamation	<input type="checkbox"/> Well Integrity
<input type="checkbox"/> Final Abandonment Notice	<input type="checkbox"/> Casing Repair	<input type="checkbox"/> New Construction	<input type="checkbox"/> Recomplete	<input checked="" type="checkbox"/> Other
	<input type="checkbox"/> Change Plans	<input type="checkbox"/> Plug and Abandon	<input type="checkbox"/> Temporarily Abandon	Site Facility Diagram/Security Plan
	<input type="checkbox"/> Convert to Injection	<input type="checkbox"/> Plug Back	<input type="checkbox"/> Water Disposal	

13. Describe Proposed or Completed Operation: Clearly state all pertinent details, including estimated starting date of any proposed work and approximate duration thereof. If the proposal is to deepen directionally or recompleat horizontally, give subsurface locations and measured and true vertical depths of all pertinent markers and zones. Attach the Bond under which the work will be performed or provide the Bond No. on file with BLM/BIA. Required subsequent reports must be filed within 30 days following completion of the involved operations. If the operation results in a multiple completion or recompleat in a new interval, a Form 3160-4 must be filed once testing has been completed. Final Abandonment Notices must be filed only after all requirements, including reclamation, have been completed and the operator has determined that the site is ready for final inspection.

Marathon Oil Permian LLC is submitting the facility diagram for this location.

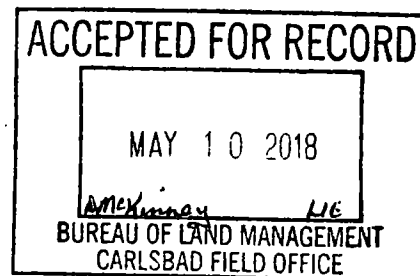GC 5-25-18  
Accepted for record - NMOCD

14. I hereby certify that the foregoing is true and correct.

Electronic Submission #413634 verified by the BLM Well Information System  
For MARATHON OIL PERMIAN LLC, sent to the Carlsbad  
Committed to AFMSS for processing by PRISCILLA PEREZ on 05/07/2018 (18PP1625SE)

Name (Printed/Typed) JENNIFER VAN CUREN

Title SR. REGULATORY COMPLIANCE REP

Signature (Electronic Submission)

Date 05/04/2018


**THIS SPACE FOR FEDERAL OR STATE OFFICE USE**

Approved By _____	Title _____	Date _____
Conditions of approval, if any, are attached. Approval of this notice does not warrant or certify that the applicant holds legal or equitable title to those rights in the subject lease which would entitle the applicant to conduct operations thereon.	Office _____	

Title 18 U.S.C. Section 1001 and Title 43 U.S.C. Section 1212, make it a crime for any person knowingly and willfully to make to any department or agency of the United States any false, fictitious or fraudulent statements or representations as to any matter within its jurisdiction.

(Instructions on page 2)

**\*\* BLM REVISED \*\* BLM REVISED \*\* BLM REVISED \*\* BLM REVISED \*\* BLM REVISED \*\***

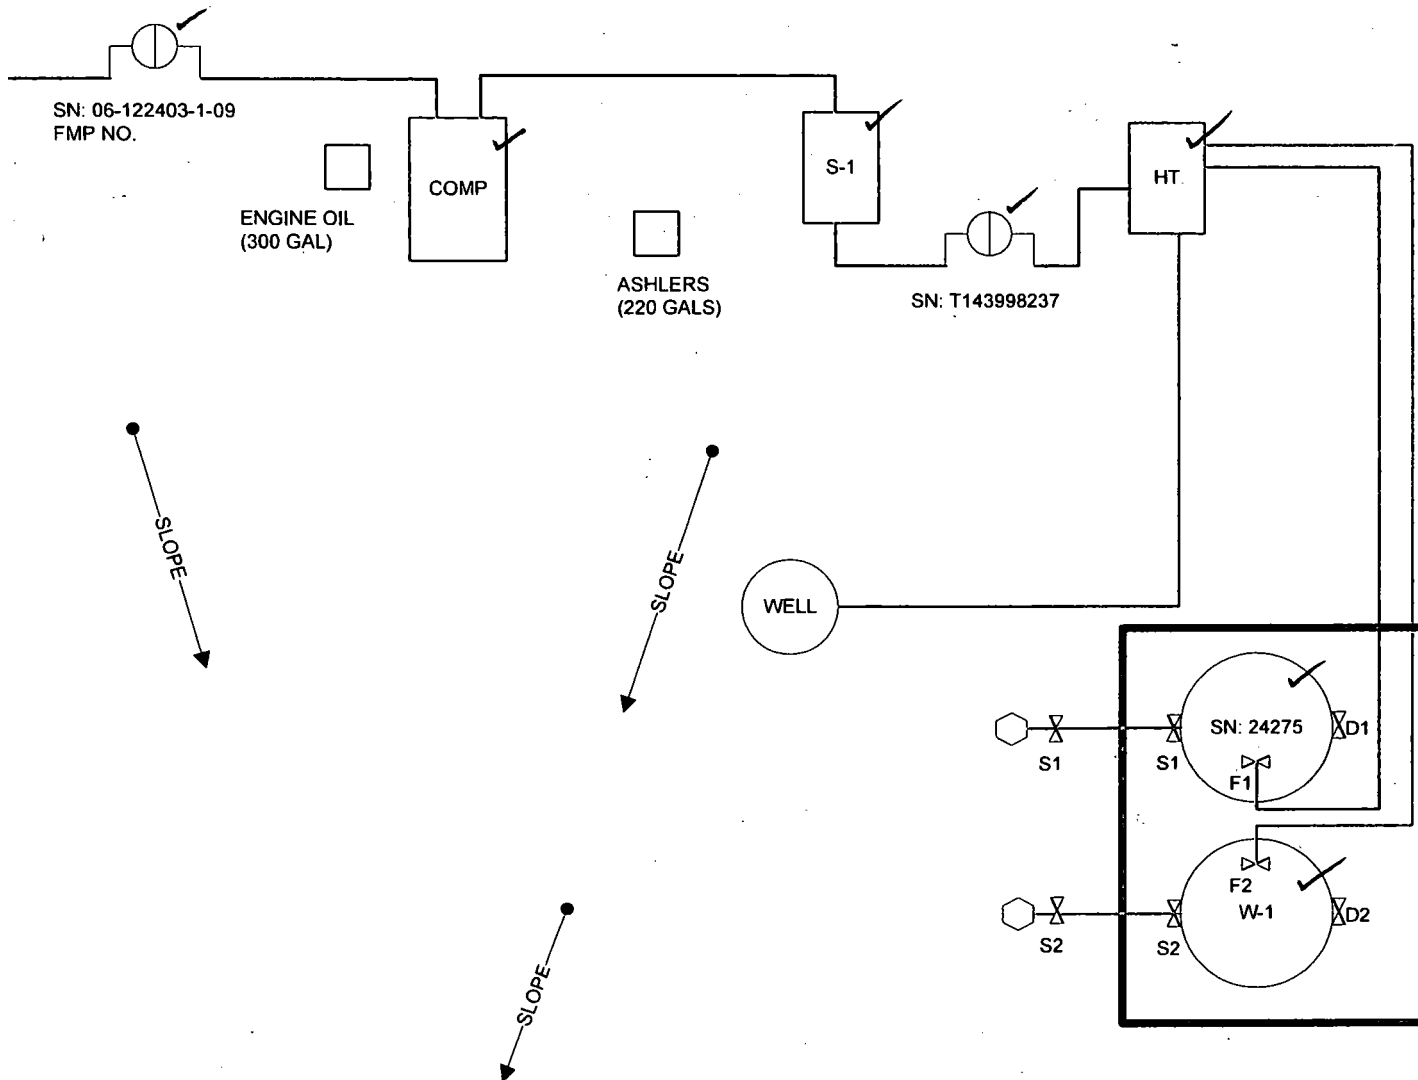

## KEY/NOTES

WELL PAD NOT BERMED  
FIREWALL H = 1.5 - 2 FT

HT - HEATER TREATER  
S-1 - SEPARATOR  
COMP - COMPRESSOR

F1 - F2 - FILL VALVES  
S1 - S2 - SALES VALVES  
D1 - D2 - DRAIN VALVES



FIGURE TITLE

**DARK CANYON 19 FEDERAL 1**

API

**30-015-35921**

LEASE

**NMNM115403**

CA #

OPERATOR

**MARATHON OIL PERMIAN, LLC**  
**5555 SAN FELIPE ST, HOUSTON, TX 77056**

LOCATION

**EDDY COUNTY, NM**

**NENE-24-T23S-R24E**  
**370 FNL & 100 FEL**

**LAT 32.3958679**  
**LONG -104.4438782**

DATE MARCH 2018

SCALE NOT TO SCALE

DRAWN BY AC

APPROVED BY JVC

### Valve Positioning in the Production Phase

Producing to SN: 24275  
F1 is open  
S1 is sealed closed  
D1 is sealed closed

### Valve Positioning in the Sales Phase

Sales from SN: 24275  
S1 is open  
F1 is sealed closed  
D1 is sealed closed

### Valve Positioning in the Drain Phase

Drain from SN: 24275  
D1 is open  
F1 is sealed closed  
S1 is sealed closed



#### FIGURE TITLE

**DARK CANYON 19 FEDERAL 1**

#### API

**30-015-35921**

#### LEASE

**NMNM115403**

#### CA #

#### OPERATOR

**MARATHON OIL PERMIAN, LLC  
5555 SAN FELIPE ST, HOUSTON, TX 77056**

#### LOCATION

**EDDY COUNTY, NM**

**NENE-24-T23S-R24E  
370 FNL & 100 FEL**

**LAT 32.3958679  
LONG -104.4438782**

DATE MARCH 2018

SCALE NOT TO SCALE

DRAWN BY AC

APPROVED BY JVC