# **Carlsbad Field Office OCD** Artesia

Form 3160 -3 (March 2012)

UNITED STATES

FORM	APPROVED
	lo. 1004-0137
Expires C	ctober 31, 2014)

DEPARTMENT OF THE INTERIOR BUREAU OF LAND MANAGEMENT APPLICATION FOR PERMIT TO DRILL OR REENTER				5. Lease Serial No. NMNM017224	
				6. If Indian, Allotee or Tribe Name	
la. Type of work: DRILL REENTE	ER			7 If Unit or CA Agre	
lb. Type of Well: Oil Well Gas Well Other	<b>✓</b> Sin	gle Zone Multip	le Zone	8. Lease Name and V SALT FLAT CC 20	
Name of Operator OXY USA INCORPORATED			696	9. API Well No. <b>30 - 01</b>	15-45080
3a. Address 5 Greenway Plaza, Suite 110 Houston TX 770	3b. Phone No. (713)366-5	hone No. (include area code)		10. Field and Pool, or Exploratory PURPLE SAGE WOLFCAMP / WOLFCA	
4. Location of Well (Report location clearly and in accordance with an	y State requireme	ents.*)		11. Sec., T. R. M. or Blk. and Survey or Area	
At surface SWSW / 252 FSL / 1222 FWL / LAT 32.21103 At proposed prod. zone SWSW / 180 FSL / 380 FWL / LAT			9102	SEC 17 / T24S / R	29E / NMP
14. Distance in miles and direction from nearest town or post office*  8 miles	020.0020	<u>, , , , , , , , , , , , , , , , , , , </u>		12. County or Parish EDDY	13. State
5. Distance from proposed* 16. No. of acres in lease 17.		640	cing Unit dedicated to this well		
18. Distance from proposed location*	19. Proposed	P. Proposed Depth 20. BLM		/BIA Bond No. on file	
to nearest well, drilling, completed, 35 feet applied for, on this lease, ft.	9880 feet / 20110 feet FED: E		<u> </u>	SB000226	
		Approximate date work will start* /03/2018		23. Estimated duration 25 days	
	24. Attac	hments			
The following, completed in accordance with the requirements of Onshor	re Oil and Gas	Order No.1, must be at	ttached to th	is form:	·
Well plat certified by a registered surveyor.     A Drilling Plan.		4. Bond to cover the litem 20 above).	he operatio	ons unless covered by an	existing bond on file (see
<ol> <li>A Surface Use Plan (if the location is on National Forest System SUPO must be filed with the appropriate Forest Service Office).</li> </ol>	Lands, the	, the  5. Operator certification  6. Such other site specific information and/or plans as may be required by the			s may be required by the
3010 must be fried with the appropriate 70103. Service of the cylindrical		BLM.			——————————————————————————————————————
5. Signature Name (Printed/Typed)  (Electronic Submission) David Stewart / Ph: (713)366-57		3)366-571	6	Date 03/15/2018	
Title Sr. Regulatory Advisor					
Approved by (Signature) (Electronic Submission)	Name (Printed/Typed) Cody Layton / Ph: (575)234-5959		234-5959		Date 06/22/2018
Title Supervisor Multiple Resources	Office CARLSBAD		-		
Application approval does not warrant or certify that the applicant hole conduct operations thereon.  Conditions of approval, if any, are attached.	ds legal or equi	table title to those righ	its in the su	bject lease which would	entitle the applicant to
Title 18 U.S.C. Section 1001 and Title 43 U.S.C. Section 1212, make it a c States any false, fictitious or fraudulent statements or representations as	crime for any p to any matter v	erson knowingly and vithin its jurisdiction.	willfully to	make to any department	or agency of the United
				*(1	tructions on page 2)

(Continued on page 2)



(Instructions on page 2)

NM OIL CONSERVATION ARTESIA DISTRICT

JUN 27 2018

RECEIVED

RW7-3-181

#### INSTRUCTIONS

GENERAL: This form is designed for submitting proposals to perform certain well operations, as indicated on Federal and Indian lands and leases for action by appropriate Federal agencies, pursuant to applicable Federal laws and regulations. Any necessary special instructions concerning the use of this form and the number of copies to be submitted, particularly with regard to local, area, or regional procedures and practices, either are shown below or will be issued by, or may be obtained from local Federal offices.

ITEM 1: If the proposal is to redrill to the same reservoir at a different subsurface location or to a new reservoir, use this form with appropriate notations. Consult applicable Federal regulations concerning subsequent work proposals or reports on the well.

ITEM 4: Locations on Federal or Indian land should be described in accordance with Federal requirements. Consult local Federal offices for specific instructions.

ITEM 14: Needed only when location of well cannot readily be found by road from the land or lease description. A plat, or plats, separate or on the reverse side, showing the roads to, and the surveyed location of, the well, and any other required information, should be furnished when required by Federal agency offices.

ITEMS 15 AND 18: If well is to be, or has been directionally drilled, give distances for subsurface location of hole in any present or objective productive zone.

ITEM 22: Consult applicable Federal regulations, or appropriate officials, concerning approval of the proposal before operations are started.

#### **NOTICES**

The Privacy Act of 1974 and regulation in 43 CFR 2.48(d) provide that you be furnished the following information in connection with information required by this application.

AUTHORITY: 30 U.S.C. 181 et seq., 25 U.S.C. 396; 43 CFR 3160

PRINCIPAL PURPOSES: The information will be used to: (1) process and evaluate your application for a permit to drill a new oil, gas, or service well or to reenter a plugged and abandoned well; and (2) document, for administrative use, information for the management, disposal and use of National Resource Lands and resources including (a) analyzing your proposal to discover and extract the Federal or Indian resources encountered; (b) reviewing procedures and equipment and the projected impact on the land involved; and (c) evaluating the effects of the proposed operation on the surface and subsurface water and other environmental impacts. ROUTINE USE: Information from the record and/or the record will be transferred to appropriate Federal, State, and local or foreign agencies, when relevant to civil, criminal or regulatory investigations or prosecution, in connection with congressional inquiries and for regulatory responsibilities.

EFFECT OF NOT PROVIDING INFORMATION: Filing of this application and disclosure of the information is mandatory only if you elect to initiate a drilling or reentry operation on an oil and gas lease.

The Paperwork Reduction Act of 1995 requires us to inform you that:

The BLM collects this information to allow evaluation of the technical, safety, and environmental factors involved with drilling for oil and/or gas on Federal and Indian oil and gas leases. This information will be used to analyze and approve applications. Response to this request is mandatory only if the operator elects to initiate drilling or reentry operations on an oil and gas lease. The BLM would like you to know that you do not have to respond to this or any other Federal agency-sponsored information collection unless it displays a currently valid OMB control number.

BURDEN HOURS STATEMENT: Public reporting burden for this form is estimated to average 8 hours per response, including the time for reviewing instructions, gathering and maintaining data, and completing and reviewing the form. Direct comments regarding the burden estimate or any other aspect of this form to U.S. Department of the Interior, Bureau of Land Management (1004-0137), Bureau Information Collection Clearance Officer (WO-630), 1849 C Street, N.W., Mail Stop 401 LS, Washington, D.C. 20240.

(Continued on page 3) (Form 3160-3, page 2)

# **Additional Operator Remarks**

# Location of Well

1. SHL: SWSW / 252 FSL / 1222 FWL / TWSP: 24S / RANGE: 29E / SECTION: 17 / LAT: 32.211034 / LONG: -104.0111556 ( TVD: 0 feet, MD: 0 feet )
PPP: NWSW / 2653 FNL / 391 FWL / TWSP: 24S / RANGE: 29E / SECTION: 29 / LAT: 32.188468 / LONG: -104.013901 ( TVD: 9880 feet, MD: 17570 feet )
PPP: NWNW / 6 FSL / 402 FWL / TWSP: 24S / RANGE: 29E / SECTION: 29 / LAT: 32.195776 / LONG: -104.013892 ( TVD: 9881 feet, MD: 14572 feet )
PPP: NWNW / 340 FNL / 381 FWL / TWSP: 24S / RANGE: 29E / SECTION: 20 / LAT: 32.209421 / LONG: -104.013877 ( TVD: 9881 feet, MD: 10284 feet )
BHL: SWSW / 180 FSL / 380 FWL / TWSP: 24S / RANGE: 29E / SECTION: 29 / LAT: 32.1816326 / LONG: -104.0139102 ( TVD: 9880 feet, MD: 20110 feet )

# **BLM Point of Contact**

Name: Tenille Ortiz

Title: Legal Instruments Examiner

Phone: 5752342224 Email: tortiz@blm.gov

(Form 3160-3, page 3)

# **Review and Appeal Rights**

A person contesting a decision shall request a State Director review. This request must be filed within 20 working days of receipt of the Notice with the appropriate State Director (see 43 CFR 3165.3). The State Director review decision may be appealed to the Interior Board of Land Appeals, 801 North Quincy Street, Suite 300, Arlington, VA 22203 (see 43 CFR 3165.4). Contact the above listed Bureau of Land Management office for further information.

(Form 3160-3, page 4)

# NM OIL CONSERVATION

ARTESIA DISTRICT

JUN 27 2018

# PECOS DISTRICT DRILLING OPERATIONS CONDITIONS OF APPROVAL

RECEIVED

**OPERATOR'S NAME:** OXY USA INC.

LEASE NO.: NMNM-017224

WELL NAME & NO.: | Salt Flat CC 20-29 Federal Com 31H

SURFACE HOLE FOOTAGE: | 0252' FSL & 1222' FWL

BOTTOM HOLE FOOTAGE | 0180' FSL & 0380' FWL Sec. 29, T. 24 S., R 29 E.

LOCATION: | Section 17, T. 24 S., R 29 E., NMPM

COUNTY: | County, New Mexico

# **Communitization Agreement**

The operator will submit a Communitization Agreement to the Carlsbad Field Office, 620 E Greene St. Carlsbad, New Mexico 88220, at least 90 days before the anticipated date of first production from a well subject to a spacing order issued by the New Mexico Oil Conservation Division. The Communitization Agreement will include the signatures of all working interest owners in all Federal and Indian leases subject to the Communitization Agreement (i.e., operating rights owners and lessees of record), or certification that the operator has obtained the written signatures of all such owners and will make those signatures available to the BLM immediately upon request.

- If the operator does not comply with this condition of approval, the BLM may take enforcement actions that include, but are not limited to, those specified in 43 CFR 3163.1.
- In addition, the well sign shall include the surface and bottom hole lease numbers. When the Communitization Agreement number is known, it shall also be on the sign.

The BLM is to be notified in advance for a representative to witness:

- a. Spudding well (minimum of 24 hours)
- b. Setting and/or Cementing of all casing strings (minimum of 4 hours)
- c. BOPE tests (minimum of 4 hours)

#### □ Eddy County

Call the Carlsbad Field Office, 620 East Greene St., Carlsbad, NM 88220, (575) 361-2822

# A. Hydrogen Sulfide

- 1. Hydrogen Sulfide (H2S) monitors shall be installed prior to drilling out the surface shoe. If H2S is detected in concentrations greater than 100 ppm, the Hydrogen Sulfide area shall meet Onshore Order 6 requirements, which includes equipment and personnel/public protection items. If Hydrogen Sulfide is encountered, provide measured values and formations to the BLM.
- 2. Unless the production casing has been run and cemented or the well has been properly plugged, the drilling rig shall not be removed from over the hole without prior approval. If the drilling rig is removed without approval an Incident of Non-Compliance will be written and will be a "Major" violation.
- 3. The operator has proposed to drill multiple wells utilizing a skid/walking rig. Operator shall secure the wellbore on the current well, after installing and testing the wellhead, by installing a blind flange of like pressure rating to the wellhead and a pressure gauge that can be monitored while drilling is performed on the other wells.
- 4. Option Setting surface casing with Spudder Rig
  - a. Notify the BLM when removing the Spudder Services Rig.
  - b. Notify the BLM when moving in the H&P Flex Rig. Rig to be moved in within 60 days of notification that Ashton Oilfield Services Rig has left the location. Failure to notify or have rig on location within 60 days will result in an Incident of Non-Compliance.
  - c. Once the H&P Flex Rig is on location, it shall not be removed from over the hole without prior approval unless the production casing has been run and cemented or the well has been properly plugged. If the drilling rig is removed without approval an Incident of Non-Compliance will be written and will be a "Major" violation.
  - d. BOP/BOPE test to be conducted per Onshore Oil and Gas Order No. 2 as soon as H&P Flex Rig is rigged up on well. CIT for the surface casing shall be performed and results recorded on subsequent sundry pressure to be 1200 psi.
- 5. Floor controls are required for 3M or Greater systems. These controls will be on the rig floor, unobstructed, readily accessible to the driller and will be operational at all times during drilling and/or completion activities. Rig floor is defined as the area immediately around the rotary table; the area immediately above the substructure on which the draw works is located, this does not include the dog house or stairway area.
- 6. The record of the drilling rate along with the GR/N well log run from TD to surface (horizontal well vertical portion of hole) shall be submitted to the BLM office as well as all other logs run on the borehole 30 days from completion. If

available, a digital copy of the logs is to be submitted in addition to the paper copies. The Rustler top and top and bottom of Salt are to be recorded on the Completion Report.

#### B. CASING

Changes to the approved APD casing program need prior approval if the items substituted are of lesser grade or different casing size or are Non-API. The Operator can exchange the components of the proposal with that of superior strength (i.e. changing from J-55 to N-80, or from 36# to 40#). Changes to the approved cement program need prior approval if the altered cement plan has less volume or strength or if the changes are substantial (i.e. Multistage tool, ECP, etc.). The initial wellhead installed on the well will remain on the well with spools used as needed.

Centralizers required on surface casing per Onshore Order 2.III.B.1.f.

# Wait on cement (WOC) for Water Basin:

After cementing but before commencing any tests, the casing string shall stand cemented under pressure until both of the following conditions have been met: 1) cement reaches a minimum compressive strength of 500 psi at the shoe, 2) until cement has been in place at least 8 hours. WOC time will be recorded in the driller's log. See individual casing strings for details regarding lead cement slurry requirements.

Provide compressive strengths including hours to reach required 500 pounds compressive strength prior to cementing each casing string. Have well specific cement details onsite prior to pumping the cement for each casing string.

No pea gravel permitted for remedial or fall back remedial without prior authorization from the BLM engineer.

Medium Cave/Karst
Possibility of water flows in the Castile and Salado.
Possibility of lost circulation in the Rustler, Red Beds, and Delaware.

1. The 10-3/4 inch surface casing shall be set at approximately 400 feet (a minimum of 25 feet into the Rustler Anhydrite and above the salt) and cemented to the surface. If salt is encountered, set casing at least 25 feet above the salt.

- a. If cement does not circulate to the surface, the appropriate BLM office shall be notified and a temperature survey utilizing an electronic type temperature survey with surface log readout will be used or a cement bond log shall be run to verify the top of the cement. Temperature survey will be run a minimum of six hours after pumping cement and ideally between 8-10 hours after completing the cement job.
- b. Wait on cement (WOC) time for a primary cement job is to include the lead cement slurry.
- c. Wait on cement (WOC) time for a remedial job will be a minimum of 4 hours after bringing cement to surface or 500 pounds compressive strength, whichever is greater.
- d. If cement falls back, remedial cementing will be done prior to drilling out that string.

Formation below the 10-3/4" shoe to be tested according to Onshore Order 2.III.B.1.i. Test to be done as a mud equivalency test using the mud weight necessary for the pore pressure of the formation below the shoe and the mud weight for the bottom of the hole. Report results to BLM office.

Intermediate casing shall be kept fluid filled while running into hole to meet BLM minimum collapse requirements.

2. The minimum required fill of cement behind the 7-5/8 inch intermediate casing is:

Operator has proposed a contingency DV tool at 2828'. If operator circulates cement on the first stage, operator is approved to run the DV tool cancellation plug and cancel the second stage of the proposed cement plan. If cement does not circulate, operator will proceed with the second stage.

- a. First stage to DV tool:\_\_\_\_
- Example 22% Additional cement may be required.
- b. Second stage above DV tool:

. ,	Cement to surface. If cement does not circulate, contact the appropriate BLM office. Wait on cement (WOC) time for a primary cement job is to include the lead cement slurry due to cave/karst.
	cement does not circulate to surface on the intermediate casing, the cement on the oduction casing must come to surface.
Te: poi pre	rmation below the 7-5/8" shoe to be tested according to Onshore Order 2.III.B.1.i. st to be done as a mud equivalency test using the mud weight necessary for the re pressure of the formation below the shoe (not the mud weight required to event dissolving the salt formation) and the mud weight for the bottom of the le. Report results to BLM office.
	ntralizers required on horizontal leg, must be type for horizontal service and a nimum of one every other joint.
3.	The minimum required fill of cement behind the 5-1/2 inch production casing is:
	□ Cement as proposed by operator. Operator shall provide method of verification. Excess calculates to 20% - Additional cement may be required.
	4. If hardband drill pipe is rotated inside casing, returns will be monitored for metal. If metal is found in samples, drill pipe will be pulled and rubber protectors which have a larger diameter than the tool joints of the drill pipe will be installed prior to continuing drilling operations.
C.	PRESSURE CONTROL
1.	All blowout preventer (BOP) and related equipment (BOPE) shall comply with well control requirements as described in Onshore Oil and Gas Order No. 2 and API 53.
2.	Variance approved to use flex line from BOP to choke manifold. Check condition of flexible line from BOP to choke manifold, replace if exterior is damaged or if line fails test. Line to be as straight as possible with no hard bends and is to be anchored

according to Manufacturer's requirements. The flexible hose can be exchanged with a hose of equal size and equal or greater pressure rating. Anchor requirements, specification sheet and hydrostatic pressure test certification matching the hose in service, to be onsite for review. These documents shall be posted in the company man's trailer and on the rig floor. If the BLM inspector questions the straightness of the hose, a BLM engineer will be contacted and will review in the field or via picture supplied by inspector to determine if changes are required (operator shall expect delays if this occurs).

3. Minimum working pressure of the blowout preventer (BOP) and related equipment (BOPE) required for drilling below the surface casing shoe shall be psi. 5M system requires an HCR valve, remote kill line and annular to match. The remote kill line is to be installed prior to testing the system and tested to stack pressure.

# If multibowl option is utilized:

- 4. Operator has proposed a multi-bowl wellhead assembly. This assembly will only be tested when installed on the surface casing. Minimum working pressure of the blowout preventer (BOP) and related equipment (BOPE) required for drilling below the surface casing shoe shall be psi.
  - a. Wellhead shall be installed by manufacturer's representatives, submit documentation with subsequent sundry.
  - b. If the welding is performed by a third party, the manufacturer's representative shall monitor the temperature to verify that it does not exceed the maximum temperature of the seal.
  - c. Manufacturer representative shall install the test plug for the initial BOP test.
  - d. Operator shall perform the intermediate casing integrity test to 70% of the casing burst. This will test the multi-bowl seals.
  - e. If the cement does not circulate and one inch operations would have been possible with a standard wellhead, the well head shall be cut off, cementing operations performed and another wellhead installed.

5M system requires an HCR valve, remote kill line and annular to match. The remote kill line is to be installed prior to testing the system and tested to stack pressure.

- 5. The appropriate BLM office shall be notified a minimum of hours in advance for a representative to witness the tests.
  - a. In a water basin, for all casing strings utilizing slips, these are to be set as soon as the crew and rig are ready and any fallback cement remediation has been

Page 6 of 8

done. The casing cut-off and BOP installation can be initiated four hours after installing the slips, which will be approximately six hours after bumping the plug. For those casing strings not using slips, the minimum wait time before cut-off is eight hours after bumping the plug. BOP/BOPE testing can begin after cut-off or once cement reaches 500 psi compressive strength (including lead when specified), whichever is greater. However, if the float does not hold, cut-off cannot be initiated until cement reaches 500 psi compressive strength (including lead when specified).

- a. The tests shall be done by an independent service company utilizing a test plug not a cup or J-packer.
- b. The test shall be run on a 5000 psi chart for a 2-3M BOP/BOP, on a 10000 psi chart for a 5M BOP/BOPE and on a 15000 psi chart for a 10M BOP/BOPE. If a linear chart is used, it shall be a one hour chart. A circular chart shall have a maximum 2 hour clock. If a twelve hour or twenty-four hour chart is used, tester shall make a notation that it is run with a two hour clock.
- c. The results of the test shall be reported to the appropriate BLM office.
- d. All tests are required to be recorded on a calibrated test chart. A copy of the BOP/BOPE test chart and a copy of independent service company test will be submitted to the appropriate BLM office.
- e. The BOP/BOPE test shall include a low pressure test from 250 to 300 psi. The test will be held for a minimum of 10 minutes if test is done with a test plug and 30 minutes without a test plug. This test shall be performed prior to the test at full stack pressure.
- f. BOP/BOPE must be tested by an independent service company within 500 feet of the top of the **Wolfcamp** formation if the time between the setting of the intermediate casing and reaching this depth exceeds 20 days. This test does not exclude the test prior to drilling out the casing shoe as per Onshore Order No. 2.

#### A. DRILLING MUD

Mud system monitoring equipment, with derrick floor indicators and visual and audio alarms, shall be operating before drilling into the **Wolfcamp** formation, and shall be used until production casing is run and cemented.

Page 7 of 8

# D. DRILL STEM TEST

If drill stem tests are performed, Onshore Order 2.III.D shall be followed.

# E. WASTE MATERIAL AND FLUIDS

All waste (i.e. drilling fluids, trash, salts, chemicals, sewage, gray water, etc.) created as a result of drilling operations and completion operations shall be safely contained and disposed of properly at a waste disposal facility. No waste material or fluid shall be disposed of on the well location or surrounding area.

Porto-johns and trash containers will be on-location during fracturing operations or any other crew-intensive operations.

JAM 052418

Page 8 of 8

# **NM OIL CONSERVATION**

ARTESIA DISTRICT

JUN 27 2018

# PECOS DISTRICT SURFACE USE CONDITIONS OF APPROVAL

RECEIVED

OPERATOR'S NAME: OXY USA INC.

LEASE NO.: NMNM094651

WELL NAME & NO.: SALT FLAT CC 20-29 FED 31H

SURFACE HOLE FOOTAGE: 252'/S & 1222'/W

BOTTOM HOLE FOOTAGE 180'/S & 380'/W

LOCATION: SECTION 17, T24S, R29E, NMPM

COUNTY: EDDY

# **TABLE OF CONTENTS**

Standard Conditions of Approval (COA) apply to this APD. If any deviations to these standards exist or special COAs are required, the section with the deviation or requirement will be checked below.

General Provisions
Permit Expiration
Archaeology, Paleontology, and Historical Sites
Noxious Weeds
Special Requirements
Watershed
Range
Ground-level Abandoned Well Marker
Cave/Karst
Cultural
☐ Construction
Notification
Topsoil
Closed Loop System
Federal Mineral Material Pits
Well Pads
Roads
Road Section Diagram
☑ Production (Post Drilling)
Well Structures & Facilities
Pipelines
Electric Lines
Interim Reclamation
Final Ahandonment & Reclamation

Page 1 of 27

**Approval Date: 06/22/2018** 

1.753 1.55

#### I. GENERAL PROVISIONS

The approval of the Application For Permit To Drill (APD) is in compliance with all applicable laws and regulations: 43 Code of Federal Regulations 3160, the lease terms, Onshore Oil and Gas Orders, Notices To Lessees, New Mexico Oil Conservation Division (NMOCD) Rules, National Historical Preservation Act As Amended, and instructions and orders of the Authorized Officer. Any request for a variance shall be submitted to the Authorized Officer on Form 3160-5, Sundry Notices and Report on Wells.

# II. PERMIT EXPIRATION

If the permit terminates prior to drilling and drilling cannot be commenced within 60 days after expiration, an operator is required to submit Form 3160-5, Sundry Notices and Reports on Wells, requesting surface reclamation requirements for any surface disturbance. However, if the operator will be able to initiate drilling within 60 days after the expiration of the permit, the operator must have set the conductor pipe in order to allow for an extension of 60 days beyond the expiration date of the APD. (Filing of a Sundry Notice is required for this 60 day extension.)

# III. ARCHAEOLOGICAL, PALEONTOLOGY & HISTORICAL SITES

Any cultural and/or paleontological resource discovered by the operator or by any person working on the operator's behalf shall immediately report such findings to the Authorized Officer. The operator is fully accountable for the actions of their contractors and subcontractors. The operator shall suspend all operations in the immediate area of such discovery until written authorization to proceed is issued by the Authorized Officer. An evaluation of the discovery shall be made by the Authorized Officer to determine the appropriate actions that shall be required to prevent the loss of significant cultural or scientific values of the discovery. The operator shall be held responsible for the cost of the proper mitigation measures that the Authorized Officer assesses after consultation with the operator on the evaluation and decisions of the discovery. Any unauthorized collection or disturbance of cultural or paleontological resources may result in a shutdown order by the Authorized Officer.

# IV. NOXIOUS WEEDS

The operator shall be held responsible if noxious weeds become established within the areas of operations. Weed control shall be required on the disturbed land where noxious weeds exist, which includes the roads, pads, associated pipeline corridor, and adjacent land affected by the establishment of weeds due to this action. The operator shall consult with the Authorized Officer for acceptable weed control methods, which include following EPA and BLM requirements and policies.

Page 2 of 27

# V. SPECIAL REQUIREMENT(S)

Activities from development could impact the functionality of the floodplain. In an event of a flood, there is an increased potential that these wells will be severely damaged. Any damage caused by flooding could have a localized and/or downstream impact on water quality of the Pecos River.

#### FLOODPLAIN:

The proposed project is within the Pecos River 100-year FEMA Floodplain. To mitigate the impacts for occupying space within a floodplain the height of the pads for wells Salt Ridge 31-36H and Oxbow 31-36H will need to have a local surveyed elevation of 2950' or greater. The entire well pad will be bermed 3 feet. Tanks and storage facilities are not permitted on this pad location to prevent oil, salt, and other chemical contaminants from entering the Pecos River. Topsoil should not be used to construct the berm or pad. For interim reclamation; the north and south edges of the pad will be brought in 30 feet and the east and west edges will be reclaimed back 50 feet to minimize impacts to the 100-year FEMA Floodplain. The berm should be maintained through the life of the wells and after interim reclamation has been completed. Any water erosion that may occur during the life of the project would be quickly corrected and proper measures would be taken to prevent future erosion.

- In the event that any underground voids are encountered during construction, construction activities would be halted, and the BLM would be notified immediately.
- No blasting would be utilized for pad construction. The pad would be constructed and leveled by adding the necessary fill and caliche.
- The entire perimeter of the well pad would be bermed to prevent oil, salt, and other chemical contaminants from leaving the well pad.
  - The compacted berm shall be constructed at a minimum of 12 inches high with impermeable mineral material (e.g. caliche).
  - No water flow from the uphill side(s) of the pad shall be allowed to enter the well
    nad
  - o The topsoil stockpile shall be located outside the bermed well pad.
  - Topsoil, either from the well pad or surrounding area, shall not be used to construct the berm.
  - No storm drains, tubing or openings shall be placed in the berm.
  - If fluid collects within the bermed area, the fluid must be vacuumed into a safe container and disposed of properly at a state approved facility.
  - The integrity of the berm shall be maintained around the surfaced pad throughout the life of the well and around the downsized pad after interim reclamation has been completed.
  - Any access road entering the well pad shall be constructed so that the integrity of the berm height surrounding the well pad is not compromised. (Any access road crossing the berm cannot be lower than the berm height.)
- To prevent cave and karst resource contamination, the following would be required:
  - Closed mud systems using steel tanks with all fluids and cuttings would be hauled off
  - Rotary drilling with fresh water where cave or karst features are expected to prevent contamination of freshwater aquifers.
  - Directional drilling would be allowed after at least 100 feet below the cave or karst occurrence zone to prevent additional impacts resulting from directional drilling.

- Lost circulation zones would be logged and reported in the drilling report for the BLM to assess the situation and work with the operator on corrective action.
- Additional drilling, casing and cementing procedures to protect cave zones and fresh water aquifers could be required.
- To prevent cave and karst resource impacts from production activities due to the nature of karst terrain, the following would be required:
  - Tank battery locations would be lined and bermed to minimize the impact resulting from potential leaks.
  - A leak detection system would be required to provide an early alert to operators when a leak has occurred.
  - Automatic shut-off, check values, or similar systems would be installed for pipelines and tanks to minimize the effects of line failures used in production drilling.
- To prevent residual and cumulative impacts from production activities to karst and cave resources, the following would be required:
  - Annual pressure monitoring would be preformed by the operator. If the test results indicate a casing failure has occurred, remedial action would be undertaken to correct the problem to the BLM's approval.



EXHIBIT NO.	1	Date of Issue
		5/21/2018

# **Bureau of Land Management, Carlsbad Field Office**

620 E. Greene Street Carlsbad, NM 88220

Cultural and Archaeological Resources

BLM Report No. 18-5172, 18-5173

# **NOTICE OF STIPULATIONS**

<u>Historic properties</u> in the vicinity of this project are protected by federal law. In order to ensure that they are not damaged or destroyed by construction activities, the project proponent and construction supervisors shall ensure that the following stipulations are implemented.

	Oxy USA Inc.,		
	Oxbow CC 17-8 Federal Com 31H-36H and Salt Flat CC 20-29		
	Federal Com 31H-36H		
Drainet	Oil Wells Project in		
<u>Project</u> <u>Name</u> :	Eddy County, New Mexico		
	BLM Lease Numbers: NMNM-117120, NMNM-94651, NMNM-017224, NMNM-10294		
	1). A 3-day preconstruction call-in notification. Contact BLM Inspection and Enforcement at		
Required	<b>2. Professional archaeological monitoring</b> . Contact your BLM project archaeologist at (575) 234-5917 for assistance.		
<b>A.</b> 🖂	These stipulations must be given to your monitor at least <u>5 days</u> prior to the start of construction.		
В. 🖂	No construction, including vegetation removal or other site prep may begin prior to the arrival of the monitor.		

Page 4 of 27

	3. Cultural site barrier fencing. (Your monitor will assist you).
<b>A</b> . 🗆	A temporary site protection barrier(s) shall be erected prior to all ground-disturbing activities. The minimum barrier(s) shall consist of upright wooden survey lath spaced no more than ten (10) feet apart and marked with blue ribbon flagging or blue paint. There shall be no construction activities or vehicular traffic past the barrier(s) at any time.
В. 🗌	A permanent, 4-strand barbed wire fence strung on standard "T-posts" shall be erected prior to all ground-disturbing activities. No construction activities or vehicle traffic are allowed past the fence.
Required	4. The archaeological monitor shall:
A. 🗆	
В. 🗌	Observe all ground-disturbing activities within 100 feet of cultural site LA.
<b>C</b> . ⊠	Ensure that the proposed pipeline is bored beneath/below HCPI 40429 in two different locations.
D. 🗌	Ensure the proposed reroute for LA is adhered to.
<b>E</b> . ⊠	Submit a brief monitoring report within 30 days of completion of monitoring.
	If subsurface cultural resources are encountered during the monitoring, all activities shall cease and a BLM-CFO archaeologist shall be notified immediately.
Other:	IF THE CONTRACT ARCHAEOLOGIST DOES NOT KNOW WHERE THE SITE(S) ARE LOCATED AT PLEASE COME BY THE CARLSBAD BLM AND MAPS AND OTHER DATA WILL BE PROVIDED UPON REQUEST TO THE CONTRACT ARCHAEOLOGIST
1	

<u>Site Protection and Employee Education</u>: It is the responsibility of the project proponent and his construction supervisor to inform all employees and subcontractors that cultural and archaeological sites are to be avoided by all personnel, vehicles, and equipment; and that it is illegal to collect, damage, or disturb cultural resources on Public Lands.

For assistance contact:

Bruce Boeke (575) 234-5917

#### **Cattleguards**

An appropriately sized cattleguard(s) sufficient to carry out the project shall be installed and maintained at fence crossing(s). Any existing cattleguard(s) on the access road shall be repaired or replaced if they are damaged or have deteriorated beyond practical use. The operator shall be responsible for the condition of the existing cattleguard(s) that are in place and are utilized during lease operations. A gate shall be constructed on one side of the cattleguard and fastened securely to H-braces.

# **Fence Requirement**

Where entry granted across a fence line, the fence must be braced and tied off on both sides of the passageway prior to cutting. Once the work is completed, the fence will be restored to its prior condition, or better. The operator shall notify the private surface landowner or the grazing allotment holder prior to crossing any fence(s).

Any damage to structures that provide water to livestock throughout the life of the well, caused by operations from the well site, must be immediately corrected by the operator. The operator must notify the BLM office (575-234-5972) and the private surface landowner or the grazing allotment holder if any damage occurs to structures that provide water to livestock.

# VI. CONSTRUCTION

# A. NOTIFICATION

The BLM shall administer compliance and monitor construction of the access road and well pad. Notify the Carlsbad Field Office at (575) 234-5909 at least 3 working days prior to commencing construction of the access road and/or well pad.

When construction operations are being conducted on this well, the operator shall have the approved APD and Conditions of Approval (COA) on the well site and they shall be made available upon request by the Authorized Officer.

#### B. TOPSOIL

The operator shall strip the top portion of the soil (root zone) from the entire well pad area and stockpile the topsoil along the edge of the well pad as depicted in the APD. The root zone is typically six (6) inches in depth. All the stockpiled topsoil will be redistributed over the interim reclamation areas. Topsoil shall not be used for berming the pad or facilities. For final reclamation, the topsoil shall be spread over the entire pad area for seeding preparation.

Other subsoil (below six inches) stockpiles must be completely segregated from the topsoil stockpile. Large rocks or subsoil clods (not evident in the surrounding terrain) must be buried within the approved area for interim and final reclamation.

### C. CLOSED LOOP SYSTEM

Tanks are required for drilling operations: No Pits.

The operator shall properly dispose of drilling contents at an authorized disposal site.

# D. FEDERAL MINERAL MATERIALS PIT

Payment shall be made to the BLM prior to removal of any federal mineral materials. Call the Carlsbad Field Office at (575) 234-5972.

#### E. WELL PAD SURFACING

Surfacing of the well pad is not required.

If the operator elects to surface the well pad, the surfacing material may be required to be removed at the time of reclamation. The well pad shall be constructed in a manner which creates the smallest possible surface disturbance, consistent with safety and operational needs.

# F. EXCLOSURE FENCING (CELLARS & PITS)

Page 7 of 27

# **Exclosure Fencing**

The operator will install and maintain exclosure fencing for all open well cellars to prevent access to public, livestock, and large forms of wildlife before and after drilling operations until the pit is free of fluids and the operator initiates backfilling. (For examples of exclosure fencing design, refer to BLM's Oil and Gas Gold Book, Exclosure Fence Illustrations, Figure 1, Page 18.)

#### G. ON LEASE ACCESS ROADS

#### Road Width

The access road shall have a driving surface that creates the smallest possible surface disturbance and does not exceed fourteen (14) feet in width. The maximum width of surface disturbance, when constructing the access road, shall not exceed twenty-five (25) feet.

# Surfacing

Surfacing material is not required on the new access road driving surface. If the operator elects to surface the new access road or pad, the surfacing material may be required to be removed at the time of reclamation.

Where possible, no improvements should be made on the unsurfaced access road other than to remove vegetation as necessary, road irregularities, safety issues, or to fill low areas that may sustain standing water.

The Authorized Officer reserves the right to require surfacing of any portion of the access road at any time deemed necessary. Surfacing may be required in the event the road deteriorates, erodes, road traffic increases, or it is determined to be beneficial for future field development. The surfacing depth and type of material will be determined at the time of notification.

#### Crowning

Crowning shall be done on the access road driving surface. The road crown shall have a grade of approximately 2% (i.e., a 1" crown on a 14' wide road). The road shall conform to Figure 1; cross section and plans for typical road construction.

#### Ditching

Ditching shall be required on both sides of the road.

#### Turnouts


Vehicle turnouts shall be constructed on the road. Turnouts shall be intervisible with interval spacing distance less than 1000 feet. Turnouts shall conform to Figure 1; cross section and plans for typical road construction.

# Drainage

Drainage control systems shall be constructed on the entire length of road (e.g. ditches, sidehill outsloping and insloping, lead-off ditches, culvert installation, and low water crossings).

A typical lead-off ditch has a minimum depth of 1 foot below and a berm of 6 inches above natural ground level. The berm shall be on the down-slope side of the lead-off ditch.

# Cross Section of a Typical Lead-off Ditch

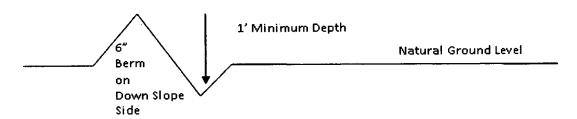

All lead-off ditches shall be graded to drain water with a 1 percent minimum to 3 percent maximum ditch slope. The spacing interval are variable for lead-off ditches and shall be determined according to the formula for spacing intervals of lead-off ditches, but may be amended depending upon existing soil types and centerline road slope (in %);

# Formula for Spacing Interval of Lead-off Ditches

Example - On a 4% road slope that is 400 feet long, the water flow shall drain water into a lead-off ditch. Spacing interval shall be determined by the following formula:

400 foot road with 4% road slope: 
$$\frac{400'}{40'}$$
 + 100' = 200' lead-off ditch interval

# Cattle guards

An appropriately sized cattle guard sufficient to carry out the project shall be installed and maintained at fence/road crossings. Any existing cattle guards on the access road route shall be repaired or replaced if they are damaged or have deteriorated beyond practical use. The operator shall be responsible for the condition of the existing cattle guards that are in place and are utilized during lease operations.

## Fence Requirement

Where entry is granted across a fence line, the fence shall be braced and tied off on both sides of the passageway prior to cutting. The operator shall notify the private surface landowner or the grazing allotment holder prior to crossing any fences.

#### **Public Access**

Public access on this road shall not be restricted by the operator without specific written approval granted by the Authorized Officer.

Page 9 of 27

# **Construction Steps**

- 1. Salvage topsoil
- 2. Construct road
- 3. Redistribute topsoil

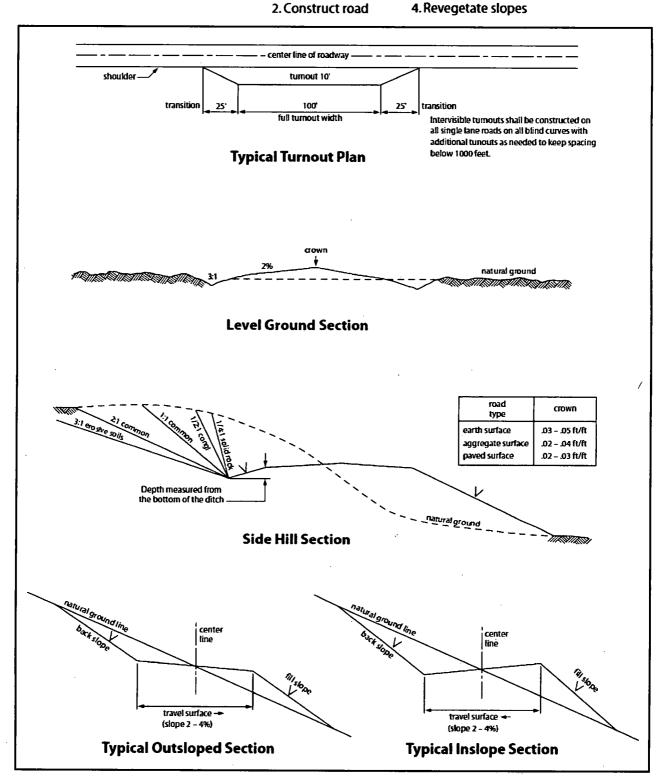


Figure 1. Cross-sections and plans for typical road sections representative of BLM resource or FS local and higher-class roads.

# VII. PRODUCTION (POST DRILLING)

#### A. WELL STRUCTURES & FACILITIES

#### **Placement of Production Facilities**

Production facilities should be placed on the well pad to allow for maximum interim recontouring and revegetation of the well location.

# **Exclosure Netting (Open-top Tanks)**

Immediately following active drilling or completion operations, the operator will take actions necessary to prevent wildlife and livestock access, including avian wildlife, to all open-topped tanks that contain or have the potential to contain salinity sufficient to cause harm to wildlife or livestock, hydrocarbons, or Resource Conservation and Recovery Act of 1976-exempt hazardous substances. At a minimum, the operator will net, screen, or cover open-topped tanks to exclude wildlife and livestock and prevent mortality. If the operator uses netting, the operator will cover and secure the open portion of the tank to prevent wildlife entry. The operator will net, screen, or cover the tanks until the operator removes the tanks from the location or the tanks no longer contain substances that could be harmful to wildlife or livestock. Use a maximum netting mesh size of 1½ inches. The netting must not be in contact with fluids and must not have holes or gaps.

# Chemical and Fuel Secondary Containment and Exclosure Screening

The operator will prevent all hazardous, poisonous, flammable, and toxic substances from coming into contact with soil and water. At a minimum, the operator will install and maintain an impervious secondary containment system for any tank or barrel containing hazardous, poisonous, flammable, or toxic substances sufficient to contain the contents of the tank or barrel and any drips, leaks, and anticipated precipitation. The operator will dispose of fluids within the containment system that do not meet applicable state or U. S. Environmental Protection Agency livestock water standards in accordance with state law; the operator must not drain the fluids to the soil or ground. The operator will design, construct, and maintain all secondary containment systems to prevent wildlife and livestock exposure to harmful substances. At a minimum, the operator will install effective wildlife and livestock exclosure systems such as fencing, netting, expanded metal mesh, lids, and grate covers. Use a maximum netting mesh size of 1 ½ inches.

# **Open-Vent Exhaust Stack Exclosures**

The operator will construct, modify, equip, and maintain all open-vent exhaust stacks on production equipment to prevent birds and bats from entering, and to discourage perching, roosting, and nesting. (Recommended exclosure structures on open-vent exhaust stacks are in the shape of a cone.) Production equipment includes, but may not be limited to, tanks, heater-treaters, separators, dehydrators, flare stacks, in-line units, and compressor mufflers.

#### **Containment Structures**

Proposed production facilities such as storage tanks and other vessels will have a secondary containment structure that is constructed to hold the capacity of 1.5 times the largest tank, plus

Page 11 of 27

freeboard to account for precipitation, unless more stringent protective requirements are deemed necessary.

#### **Painting Requirement**

All above-ground structures including meter housing that are not subject to safety requirements shall be painted a flat non-reflective paint color, **Shale Green** from the BLM Standard Environmental Color Chart (CC-001: June 2008).

STANDARD STIPULATIONS FOR OIL AND GAS RELATED SITES

A copy of the application (Grant/Sundry Notice) and attachments, including stipulations and map, will be on location during construction. BLM personnel may request to view a copy of your permit during construction to ensure compliance with all stipulations.

The holder agrees to comply with the following stipulations to the satisfaction of the Authorized Officer, BLM.

- 1. The holder shall indemnify the United States against any liability for damage to life or property arising from the occupancy or use of public lands under this grant and for all response costs, penalties, damages, claims, and other costs arising from the provisions of the Resource Conservation and Recovery Act (RCRA), 42 U.S.C. Chap. 82, Section 6901 et. seq., from the Comprehensive Environmental Response, Compensation and Liability Act (CERCLA), 42 U.S.C. Chap. 109, Section 9601 et. seq., and from other applicable environmental statues.
- 2. The holder shall comply with all applicable Federal laws and regulations existing or hereafter enacted or promulgated. In any event, the holder shall comply with the Toxic Substances Control Act of 1976, as amended (15 U.S.C. 2601, et. seq.) with regard to any toxic substances that are used, generated by or stored on the right-of-way or on facilities authorized by this grant. (See 40 CFR, Part 702-799 and especially, provisions on polychlorinated biphenyls, 40 CFR 761.1-761.193.) Additionally, any release of toxic substances (leaks, spills, etc.) in excess of the reportable quantity established by 40 CFR, Part 117 shall be reported as required by the Comprehensive Environmental Response, Compensation and Liability Act, Section 102b. A copy of any report required or requested by any Federal agency or State government as a result of a reportable release or spill of any toxic substances shall be furnished to the Authorized Officer concurrent with the filing of the reports to the involved Federal agency or State government.
- 3. The holder agrees to indemnify the United States against any liability arising from the release of any hazardous substance or hazardous waste (as these terms are defined in the Comprehensive Environmental Response, Compensation and Liability Act of 1980, 42 U.S.C. 9601, et. seq. or the Resource Conservation and Recovery Act, 42 U.S.C. 6901, et. seq.) on the right-of-way (unless the release or threatened release is wholly unrelated to the right-of-way holder's activity on the right-of-way). This agreement applies without regard to whether a release is caused by the holder, its agent, or unrelated third parties.

Page 12 of 27

- 4. If, during any phase of the construction, operation, maintenance, or termination of the site or related pipeline(s), any oil or other pollutant should be discharged from site facilities, the pipeline(s) or from containers or vehicles impacting Federal lands, the control and total removal, disposal, and cleanup of such oil of other pollutant, wherever found, shall be the responsibility of the holder, regardless of fault. Upon failure of the holder to control, dispose of, or clean up such discharge on or affecting Federal lands, or to repair all damages to Federal lands resulting therefrom, the Authorized Officer may take such measures as deemed necessary to control and cleanup the discharge and restore the area, including, where appropriate, the aquatic environment and fish and wildlife habitats, at the full expense of the holder. Such action by the Authorized Officer shall not relieve the holder of any liability or responsibility.
- 5. Sites shall be maintained in an orderly, sanitary condition at all times. Waste materials, both liquid and solid, shall be disposed of promptly at an appropriate, authorized waste disposal facility in accordance with all applicable State and Federal laws. "Waste" means all discarded matter including, but not limited to, human waste, trash, garbage, refuse, petroleum products, brines, chemicals, oil drums, ashes, and equipment.
- 6. The operator will notify the Bureau of Land Management (BLM) authorized officer and nearest Fish and Wildlife Service (FWS) Law Enforcement office within 24 hours, if the operator discovers a dead or injured federally protected species (i.e., migratory bird species, bald or golden eagle, or species listed by the FWS as threatened or endangered) in or adjacent to a pit, trench, tank, exhaust stack, or fence. (If the operator is unable to contact the FWS Law Enforcement office, the operator must contact the nearest FWS Ecological Services office.)
- 7. All above-ground structures not subject to safety requirements shall be painted by the holder to blend with the natural color of the landscape. The paint used shall be a color which simulates "Standard Environmental Colors" designated by the Rocky Mountain Five-State Interagency Committee. The color selected for this project is **Shale Green**, Munsell Soil Color Chart Number 5Y 4/2.
- 8. Any cultural and/or paleontological resource (historic or prehistoric site or object) discovered by the holder, or any person working on the holder's behalf, on public or Federal land shall be immediately reported to the Authorized Officer. The holder shall suspend all operations in the immediate area of such discovery until written authorization to proceed is issued by the Authorized Officer. An evaluation of the discovery will be made by the Authorized Officer to determine appropriate actions to prevent the loss of significant cultural or scientific values. The holder will be responsible for the cost of evaluation and any decision as to the proper mitigation measures will be made by the Authorized Officer after consulting with the holder.
- 9. A sales contract for removal of mineral material (caliche, sand, gravel, fill dirt) from an authorized pit, site, or on location must be obtained from the BLM prior to commencing construction. There are several options available for purchasing mineral material: contact the BLM office (575-234-5972).

Page 13 of 27

10. The operator shall be held responsible if noxious weeds become established within the areas of operations. Weed control shall be required on the disturbed land where noxious weeds exist, which includes the roads, pads, associated pipeline corridor, and adjacent land affected by the establishment of weeds due to this action. The operator shall consult with the Authorized Officer for acceptable weed control methods, which include following EPA and BLM requirements and policies.

11. Once the site is no longer in service or use, the site must undergo final abandonment. At final abandonment, the site and access roads must undergo "final" reclamation so that the character and productivity of the land are restored. Earthwork for final reclamation must be completed within six (6) months of the abandonment of the site. All pads and facility locations and roads must be reclaimed to a satisfactory revegetated, safe, and stable condition, unless an agreement is made with the landowner or BLM to keep the road and/or pad intact. After all disturbed areas have been satisfactorily prepared, these areas need to be revegetated with the seed mixture provided. Seeding should be accomplished by drilling on the contour whenever practical or by other approved methods. Seeding may need to be repeated until revegetation is successful, as determined by the BLM.

Operators shall contact a BLM surface protection specialist prior to surface abandonment operations for site specific objectives (Jim Amos: 575-234-5909).

- 12. The holder shall stockpile an adequate amount of topsoil where blading occurs. The topsoil to be stripped is approximately \_\_\_6\_\_ inches in depth. The topsoil will be segregated from other spoil piles. The topsoil will be used for final reclamation.
- 13. The holder will reseed all disturbed areas. Seeding will be done according to the attached seeding requirements, using the following seed mix.

(X) seed mixture 1	(	) seed mixture 3
() seed mixture 2	(	) seed mixture 4
() seed mixture 2/LPC	(	) Aplomado Falcon Mixture

- 14. In those areas where erosion control structures are required to stabilize soil conditions, the holder shall install such structures as are suitable for the specific soil conditions being encountered and which are in accordance with sound management practices. Any earth work will require prior approval by the Authorized Officer.
- 15. Open-topped Tanks The operator will take actions necessary to prevent wildlife and livestock access, including avian wildlife, to all open-topped tanks that contain or have the potential to contain salinity sufficient to cause harm to wildlife or livestock, hydrocarbons, or Resource Conservation and Recovery Act of 1976-exempt hazardous substances. At a minimum, the operator will net, screen, or cover open-topped tanks to exclude wildlife and livestock and prevent mortality. If the operator uses netting, the operator will cover and secure the open portion of the tank to prevent wildlife entry. The operator will net, screen, or cover the tanks until the operator removes the tanks from the location or the tanks no longer contain substances that could be harmful to wildlife or livestock. Use a maximum netting mesh size of 1 ½ inches. The netting must not be in contact with fluids and must not have holes or gaps

Page 15 of 27

16. The operator will prevent all hazardous, poisonous, flammable, and toxic substances from coming into contact with soil and water. At a minimum, the operator will install and maintain an

impervious secondary containment system for any tank or barrel containing hazardous, poisonous, flammable, or toxic substances sufficient to contain the contents of the tank or barrel and any drips, leaks, and anticipated precipitation. The operator will dispose of fluids within the containment system that do not meet applicable state or U. S. Environmental Protection Agency livestock water standards in accordance with state law; the operator must not drain the fluids to the soil or ground. The operator will design, construct, and maintain all secondary containment systems to prevent wildlife and livestock exposure to harmful substances. At a minimum, the operator will install effective wildlife and livestock exclosure systems such as fencing, netting, expanded metal mesh, lids, and grate covers. Use a maximum netting mesh size of 1 ½ inches.

- 17. Open-Vent Exhaust Stack Exclosures The operator will construct, modify, equip, and maintain all open-vent exhaust stacks on production equipment to prevent birds and bats from entering, and to discourage perching, roosting, and nesting. (Recommended exclosure structures on open-vent exhaust stacks are in the shape of a cone.) Production equipment includes, but may not be limited to, tanks, heater-treaters, separators, dehydrators, flare stacks, in-line units, and compressor mufflers.
- 18. Containment Structures Proposed production facilities such as storage tanks and other vessels will have a secondary containment structure that is constructed to hold the capacity of 1.5 times the largest tank, plus freeboard to account for precipitation, unless more stringent protective requirements are deemed necessary.

# 19. Special Stipulations:

- The entire well pad will be bermed to prevent oil, salt, and other chemical contaminants from leaving the well pad. Topsoil shall not be used to construct the berm. No water flow from the uphill side(s) of the pad shall be allowed to enter the well pad. The berm shall be maintained through the life of the well and after interim reclamation has been completed.
- Any water erosion that may occur due to the construction of the well pad during the life of the
  well will be corrected within two weeks and proper measures will be taken to prevent future
  erosion.

#### B. PIPELINES

### **BURIED PIPELINE STIPULATIONS**

A copy of the application (Grant, APD, or Sundry Notice) and attachments, including conditions of approval, survey plat and/or map, will be on location during construction. BLM personnel may

request to you a copy of your permit during construction to ensure compliance with all stipulations.

Holder agrees to comply with the following stipulations to the satisfaction of the Authorized Officer:

- 1. The Holder shall indemnify the United States against any liability for damage to life or property arising from the occupancy or use of public lands under this grant.
- 2. The Holder shall comply with all applicable Federal laws and regulations existing or hereafter enacted or promulgated. In any event, the holder shall comply with the Toxic Substances Control Act of 1976 as amended, 15 USC 2601 et seq. (1982) with regards to any toxic substances that are used, generated by or stored on the right-of-way or on facilities authorized under this right-of-way grant. (See 40 CFR Part 702-799 and especially, provisions on polychlorinated biphenyls, 40 CFR 761.1-761.193.) Additionally, any release of toxic substances (leaks, spills, etc.) in excess of the reportable quantity established by 40 CFR Part 117 shall be reported as required by the Comprehensive Environmental Response, Compensation, and Liability Act, section 102b. A copy of any report required or requested by any Federal agency or State government as a result of a reportable release or spill of any toxic substances shall be furnished to the authorized officer concurrent with the filing of the reports to the involved Federal agency or State government.
- 3. The holder agrees to indemnify the United States against any liability arising from the release of any hazardous substance or hazardous waste (as these terms are defined in the Comprehensive Environmental Response, Compensation and Liability Act of 1980, 42 U.S.C. 9601, et seq. or the Resource Conservation and Recovery Act, 42 U.S.C.6901, et seq.) on the Right-of-Way (unless the release or threatened release is wholly unrelated to the Right-of-Way holder's activity on the Right-of-Way), or resulting from the activity of the Right-of-Way holder on the Right-of-Way. This agreement applies without regard to whether a release is caused by the holder, its agent, or unrelated third parties.
- 4. If, during any phase of the construction, operation, maintenance, or termination of the pipeline, any oil or other pollutant should be discharged from the pipeline system, impacting Federal lands, the control and total removal, disposal, and cleaning up of such oil or other pollutant, wherever found, shall be the responsibility of holder, regardless of fault. Upon failure of holder to control, dispose of, or clean up such discharge on or affecting Federal lands, or to repair all damages resulting therefrom, on the Federal lands, the Authorized Officer may take such measures as he deems necessary to control and clean up the discharge and restore the area, including where appropriate, the aquatic environment and fish and wildlife habitats, at the full expense of the holder. Such action by the Authorized Officer shall not relieve holder of any responsibility as provided herein.

5. All construction and maintenance activity will be confined to the authorized right-of-way.			
6. The pipeline will be buried with a minimum cover of 36 inches between the top of the pipe and ground level.			
7. The maximum allowable disturbance for construction in this right-of-way will be <u>30</u> feet:			
• Blading of vegetation within the right-of-way will be allowed: maximum width of blading operations will not exceed 20 feet. The trench is included in this area. (Blading is defined as the complete removal of brush and ground vegetation.)			
• Clearing of brush species within the right-of-way will be allowed: maximum width of clearing operations will not exceed 30 feet. The trench and bladed area are included in this area. (Clearing is defined as the removal of brush while leaving ground vegetation (grasses, weeds, etc.) intact. Clearing is best accomplished by holding the blade 4 to 6 inches above the ground surface.)			
• The remaining area of the right-of-way (if any) shall only be disturbed by compressing the vegetation. (Compressing can be caused by vehicle tires, placement of equipment, etc.)			
8. The holder shall stockpile an adequate amount of topsoil where blading is allowed. The topsoil to be stripped is approximately6 inches in depth. The topsoil will be segregated from other spoil piles from trench construction. The topsoil will be evenly distributed over the bladed area for the preparation of seeding.			
9. The holder shall minimize disturbance to existing fences and other improvements on public lands. The holder is required to promptly repair improvements to at least their former state. Functional use of these improvements will be maintained at all times. The holder will contact the owner of any improvements prior to disturbing them. When necessary to pass through a fence line, the fence shall be braced on both sides of the passageway prior to cutting of the fence. No permanent gates will be allowed unless approved by the Authorized Officer.			
10. Vegetation, soil, and rocks left as a result of construction or maintenance activity will be randomly scattered on this right-of-way and will not be left in rows, piles, or berms, unless otherwise approved by the Authorized Officer. The entire right-of-way shall be recontoured to match the surrounding landscape. The backfilled soil shall be compacted and a 6 inch berm will be left over the ditch line to allow for settling back to grade.			
11. In those areas where erosion control structures are required to stabilize soil conditions, the holder will install such structures as are suitable for the specific soil conditions being encountered and which are in accordance with sound resource management practices.			

Page 18 of 27

	er will reseed all disturbed areas. rements, using the following seed	Seeding will be done according to the attached mix.
	(X) seed mixture 1	( ) seed mixture 3
	( ) seed mixture 2	( ) seed mixture 4
	( ) seed mixture 2/LPC	( ) Aplomado Falcon Mixture
to blend with	the natural color of the landscape	safety requirements shall be painted by the holder. The paint used shall be color which simulates en, Munsell Soil Color No. 5Y 4/2.
way and at all number, and t	road crossings. At a minimum, s he product being transported. All	the point of origin and completion of the right-of- signs will state the holder's name, BLM serial I signs and information thereon will be posted in a naintained in a legible condition for the life of the
maintenance a before mainte pipeline route	as determined necessary by the Amance begins. The holder will take is not used as a roadway. As det	as a road for purposes other than routine uthorized Officer in consultation with the holder ke whatever steps are necessary to ensure that the termined necessary during the life of the pipeline, onstruct temporary deterrence structures.
discovered by immediately r immediate are Authorized O determine appholder will be	the holder, or any person working reported to the Authorized Officer as of such discovery until written fficer. An evaluation of the discovery actions to prevent the lost responsible for the cost of evaluation	ces (historic or prehistoric site or object) ag on his behalf, on public or Federal land shall be r. Holder shall suspend all operations in the authorization to proceed is issued by the overy will be made by the Authorized Officer to ss of significant cultural or scientific values. The ation and any decision as to proper mitigation cer after consulting with the holder.
of operations. which include of weeds due	Weed control shall be required or associated roads, pipeline corricto this action. The operator shall of	oxious weeds become established within the areas on the disturbed land where noxious weeds exist, dor and adjacent land affected by the establishment consult with the Authorized Officer for acceptable g EPA and BLM requirements and policies.
otherwise fen	ced, screened, or netted to preven	ct and maintain pipeline/utility trenches that are not at livestock, wildlife, and humans from becoming construct and maintain escape ramps, ladders, or

Page 19 of 27

other methods of avian and terrestrial wildlife escape in the trenches according to the following criteria:

- a. Any trench left open for eight (8) hours or less is not required to have escape ramps; however, before the trench is backfilled, the contractor/operator shall inspect the trench for wildlife, remove all trapped wildlife, and release them at least 100 yards from the trench.
- b. For trenches left open for eight (8) hours or more, earthen escape ramps (built at no more than a 30 degree slope and spaced no more than 500 feet apart) shall be placed in the trench.

#### STANDARD STIPULATIONS FOR SURFACE INSTALLED PIPELINES

A copy of the application (Grant, Sundry Notice, APD) and attachments, including stipulations, survey plat and/or map, will be on location during construction. BLM personnel may request to you a copy of your permit during construction to ensure compliance with all stipulations.

Holder agrees to comply with the following stipulations to the satisfaction of the Authorized Officer:

- 1. The holder shall indemnify the United States against any liability for damage to life or property arising from the occupancy or use of public lands under this grant.
- 2. The holder shall comply with all applicable Federal laws and regulations existing or hereafter enacted or promulgated. In any event, the holder shall comply with the Toxic Substances Control Act of 1976 as amended, 15 USC 2601 et seq. (1982) with regards to any toxic substances that are used, generated by or stored on the right-of-way or on facilities authorized under this right-of-way grant. (See 40 CFR, Part 702-799 and especially, provisions on polychlorinated biphenyls, 40 CFR 761.1-761.193.) Additionally, any release of toxic substances (leaks, spills, etc.) in excess of the reportable quantity established by 40 CFR, Part 117 shall be reported as required by the Comprehensive Environmental Response, Compensation, and Liability Act, section 102b. A copy of any report required or requested by any Federal agency or State government as a result of a reportable release or spill of any toxic substances shall be furnished to the authorized officer concurrent with the filing of the reports to the involved Federal agency or State government.
- 3. The holder agrees to indemnify the United States against any liability arising from the release of any hazardous substance or hazardous waste (as these terms are defined in the Comprehensive Environmental Response, Compensation and Liability Act of 1980, 42 U.S.C. 9601, et seq. or the Resource Conservation and Recovery Act, 42 U.S.C. 6901, et seq.) on the Right-of-Way (unless the release or threatened release is wholly unrelated to activity of the Right-of-Way holder's activity on the Right-of-Way), or resulting from the activity of the Right-of-Way holder on the Right-of-Way. This agreement applies without regard to whether a release is caused by the holder, its agent, or unrelated third parties.

Page 20 of 27

- 4. The holder shall be liable for damage or injury to the United States to the extent provided by 43 CFR Sec. 2883.1-4. The holder shall be held to a standard of strict liability for damage or injury to the United States resulting from pipe rupture, fire, or spills caused or substantially aggravated by any of the following within the right-of-way or permit area:
  - a. Activities of the holder including, but not limited to construction, operation, maintenance, and termination of the facility.
  - b. Activities of other parties including, but not limited to:
    - (1) Land clearing.
    - (2) Earth-disturbing and earth-moving work.
    - (3) Blasting.
    - (4) Vandalism and sabotage.
  - c. Acts of God.

The maximum limitation for such strict liability damages shall not exceed one million dollars (\$1,000,000) for any one event, and any liability in excess of such amount shall be determined by the ordinary rules of negligence of the jurisdiction in which the damage or injury occurred.

This section shall not impose strict liability for damage or injury resulting primarily from an act of war or from the negligent acts or omissions of the United States.

- 5. If, during any phase of the construction, operation, maintenance, or termination of the pipeline, any oil, salt water, or other pollutant should be discharged from the pipeline system, impacting Federal lands, the control and total removal, disposal, and cleaning up of such oil, salt water, or other pollutant, wherever found, shall be the responsibility of the holder, regardless of fault. Upon failure of the holder to control, dispose of, or clean up such discharge on or affecting Federal lands, or to repair all damages resulting therefrom, on the Federal lands, the Authorized Officer may take such measures as he deems necessary to control and clean up the discharge and restore the area, including, where appropriate, the aquatic environment and fish and wildlife habitats, at the full expense of the holder. Such action by the Authorized Officer shall not relieve the holder of any responsibility as provided herein.
- 6. All construction and maintenance activity will be confined to the authorized right-of-way width of \_\_\_\_\_\_\_ feet. If the pipeline route follows an existing road or buried pipeline right-of-way, the surface pipeline must be installed no farther than 10 feet from the edge of the road or buried pipeline right-of-way. If existing surface pipelines prevent this distance, the proposed surface pipeline must be installed immediately adjacent to the outer surface pipeline. All construction and maintenance activity will be confined to existing roads or right-of-ways.
- 7. No blading or clearing of any vegetation will be allowed unless approved in writing by the Authorized Officer.

- 8. The holder shall install the pipeline on the surface in such a manner that will minimize suspension of the pipeline across low areas in the terrain. In hummocky of duney areas, the pipeline will be "snaked" around hummocks and dunes rather then suspended across these features.
- 9. The pipeline shall be buried with a minimum of 24 inches under all roads, "two-tracks," and trails. Burial of the pipe will continue for 20 feet on each side of each crossing. The condition of the road, upon completion of construction, shall be returned to at least its former state with no bumps or dips remaining in the road surface.
- 10. The holder shall minimize disturbance to existing fences and other improvements on public lands. The holder is required to promptly repair improvements to at least their former state. Functional use of these improvements will be maintained at all times. The holder will contact the owner of any improvements prior to disturbing them. When necessary to pass through a fence line, the fence shall be braced on both sides of the passageway prior to cutting of the fence. No permanent gates will be allowed unless approved by the Authorized Officer.
- 11. In those areas where erosion control structures are required to stabilize soil conditions, the holder will install such structures as are suitable for the specific soil conditions being encountered and which are in accordance with sound resource management practices.
- 12. Excluding the pipe, all above-ground structures not subject to safety requirement shall be painted by the holder to blend with the natural color of the landscape. The paint used shall be a color which simulates "Standard Environmental Colors" Shale Green, Munsell Soil Color No. 5Y 4/2; designated by the Rocky Mountain Five State Interagency Committee.
- 13. The pipeline will be identified by signs at the point of origin and completion of the right-of-way and at all road crossings. At a minimum, signs will state the holder's name, BLM serial number, and the product being transported. Signs will be maintained in a legible condition for the life of the pipeline.
- 14. The holder shall not use the pipeline route as a road for purposes other than routine maintenance as determined necessary by the Authorized Officer in consultation with the holder. The holder will take whatever steps are necessary to ensure that the pipeline route is not used as a roadway.
- 15. Any cultural and/or paleontological resource (historic or prehistoric site or object) discovered by the holder, or any person working on his behalf, on public or Federal land shall be immediately reported to the authorized officer. Holder shall suspend all operations in the immediate area of such discovery until written authorization to proceed is issued by the authorized officer. An evaluation of the discovery will be made by the authorized officer to determine appropriate cultural or scientific values. The holder will be responsible for the cost of evaluation and any decision as to proper mitigation

measures will be made by the authorized officer after consulting with the holder.

- 16. The operator shall be held responsible if noxious weeds become established within the areas of operations. Weed control shall be required on the disturbed land where noxious weeds exist, which includes the roads, powerline corridor, and adjacent land affected by the establishment of weeds due to this action. The operator shall consult with the Authorized Officer for acceptable weed control methods, which include following EPA and BLM requirements and policies.
- 17. Surface pipelines must be less than or equal to 4 inches and a working pressure below 125 psi.

#### C. ELECTRIC LINES

STANDARD STIPULATIONS FOR OVERHEAD ELECTRIC DISTRIBUTION LINES

A copy of the grant and attachments, including stipulations, survey plat and/or map, will be on location during construction. BLM personnel may request to you a copy of your permit during construction to ensure compliance with all stipulations.

Holder agrees to comply with the following stipulations to the satisfaction of the Authorized Officer:

- 1. The holder shall indemnify the United States against any liability for damage to life or property arising from the occupancy or use of public lands under this grant.
- 2. The holder shall comply with all applicable Federal laws and regulations existing or hereafter enacted or promulgated. In any event, the holder shall comply with the Toxic Substances Control Act of 1976 as amended, 15 USC 2601 et seq. (1982) with regards to any toxic substances that are used, generated by or stored on the right-of-way or on facilities authorized under this right-of-way grant. (See 40 CFR, Part 702-799 and especially, provisions on polychlorinated biphenyls, 40 CFR 761.1-761.193.) Additionally, any release of toxic substances (leaks, spills, etc.) in excess of the reportable quantity established by 40 CFR, Part 117 shall be reported as required by the Comprehensive Environmental Response, Compensation, and Liability Act, section 102b. A copy of any report required or requested by any Federal agency or State government as a result of a reportable release or spill of any toxic substances shall be furnished to the authorized officer concurrent with the filing of the reports to the involved Federal agency or State government.
- 3. The holder agrees to indemnify the United States against any liability arising from the release of any hazardous substance or hazardous waste (as these terms are defined in the Comprehensive Environmental Response, Compensation and Liability Act of 1980, 42 U.S.C. 9601, et seq. or the Resource Conservation and Recovery Act, 42 U.S.C. 6901, et

Page 23 of 27

<u>seq.</u>) on the Right-of-Way (unless the release or threatened release is wholly unrelated to the Right-of-Way holder's activity on the Right-of-Way), or resulting from the activity of the Right-of-Way holder on the Right-of-Way. This agreement applies without regard to whether a release is caused by the holder, its agent, or unrelated third parties.

- 4. There will be no clearing or blading of the right-of-way unless otherwise agreed to in writing by the Authorized Officer.
- 5. Power lines shall be constructed and designed in accordance to standards outlined in "Suggested Practices for Avian Protection on Power lines: The State of the Art in 2006" Edison Electric Institute, APLIC, and the California Energy Commission 2006. The holder shall assume the burden and expense of proving that pole designs not shown in the above publication deter raptor perching, roosting, and nesting. Such proof shall be provided by a raptor expert approved by the Authorized Officer. The BLM reserves the right to require modification or additions to all powerline structures placed on this right-of-way, should they be necessary to ensure the safety of large perching birds. Such modifications and/or additions shall be made by the holder without liability or expense to the United States.

Raptor deterrence will consist of but not limited to the following: triangle perch discouragers shall be placed on each side of the cross arms and a nonconductive perching deterrence shall be placed on all vertical poles that extend past the cross arms.

- 6. The holder shall minimize disturbance to existing fences and other improvements on public lands. The holder is required to promptly repair improvements to at least their former state. Functional use of these improvements will be maintained at all times. The holder will contact the owner of any improvements prior to disturbing them. When necessary to pass through a fence line, the fence shall be braced on both sides of the passageway prior to cutting the fence. No permanent gates will be allowed unless approved by the Authorized Officer.
- 7. The BLM serial number assigned to this authorization shall be posted in a permanent, conspicuous manner where the power line crosses roads and at all serviced facilities. Numbers will be at least two inches high and will be affixed to the pole nearest the road crossing and at the facilities served.
- 8. Upon cancellation, relinquishment, or expiration of this grant, the holder shall comply with those abandonment procedures as prescribed by the Authorized Officer.
- 9. All surface structures (poles, lines, transformers, etc.) shall be removed within 180 days of abandonment, relinquishment, or termination of use of the serviced facility or facilities or within 180 days of abandonment, relinquishment, cancellation, or expiration of this grant, whichever comes first. This will not apply where the power line extends service to an active, adjoining facility or facilities.
- 10. Any cultural and/or paleontological resource (historic or prehistoric site or object)

discovered by the holder, or any person working on his behalf, on public or Federal land shall be immediately reported to the Authorized Officer. Holder shall suspend all operations in the immediate area of such discovery until written authorization to proceed is issued by the Authorized Officer. An evaluation of the discovery will be made by the Authorized Officer to determine appropriate actions to prevent the loss of significant cultural or scientific values. The holder will be responsible for the cost of evaluation and any decision as to proper mitigation measures will be made by the Authorized Officer after consulting with the holder.

# 11. Special Stipulations:

- For reclamation remove poles, lines, transformer, etc. and dispose of properly.
- Fill in any holes from the poles removed.

# VIII. INTERIM RECLAMATION

During the life of the development, all disturbed areas not needed for active support of production operations should undergo interim reclamation in order to minimize the environmental impacts of development on other resources and uses.

Within six (6) months of well completion, operators should work with BLM surface management specialists (Jim Amos: 575-234-5909) to devise the best strategies to reduce the size of the location. Interim reclamation should allow for remedial well operations, as well as safe and efficient removal of oil and gas.

During reclamation, the removal of caliche is important to increasing the success of revegetating the site. Removed caliche that is free of contaminants may be used for road repairs, fire walls or for building other roads and locations. In order to operate the well or complete workover operations, it may be necessary to drive, park and operate on restored interim vegetation within the previously disturbed area. Disturbing revegetated areas for production or workover operations will be allowed. If there is significant disturbance and loss of vegetation, the area will need to be revegetated. Communicate with the appropriate BLM office for any exceptions/exemptions if needed.

All disturbed areas after they have been satisfactorily prepared need to be reseeded with the seed mixture provided below.

Upon completion of interim reclamation, the operator shall submit a Sundry Notices and Reports on Wells, Subsequent Report of Reclamation (Form 3160-5).

# IX. FINAL ABANDONMENT & RECLAMATION

At final abandonment, well locations, production facilities, and access roads must undergo "final" reclamation so that the character and productivity of the land are restored.

Page 25 of 27

Earthwork for final reclamation must be completed within six (6) months of well plugging. All pads, pits, facility locations and roads must be reclaimed to a satisfactory revegetated, safe, and stable condition, unless an agreement is made with the landowner or BLM to keep the road and/or pad intact.

After all disturbed areas have been satisfactorily prepared, these areas need to be revegetated with the seed mixture provided below. Seeding should be accomplished by drilling on the contour whenever practical or by other approved methods. Seeding may need to be repeated until revegetation is successful, as determined by the BLM.

Operators shall contact a BLM surface protection specialist prior to surface abandonment operations for site specific objectives (Jim Amos: 575-234-5909).

Ground-level Abandoned Well Marker to avoid raptor perching: Upon the plugging and subsequent abandonment of the well, the well marker will be installed at ground level on a plate containing the pertinent information for the plugged well.

# **Seed Mixture 1 for Loamy Sites**

Holder shall seed all disturbed areas with the seed mixture listed below. The seed mixture shall be planted in the amounts specified in pounds of pure live seed (PLS)\* per acre. There shall be no primary or secondary noxious weeds in the seed mixture. Seed shall be tested and the viability testing of seed will be done in accordance with State law(s) and within nine (9) months prior to purchase. Commercial seed shall be either certified or registered seed. The seed container shall be tagged in accordance with State law(s) and available for inspection by the Authorized Officer.

Seed shall be planted using a drill equipped with a depth regulator to ensure proper depth regulator to ensure proper depth of planting where drilling is possible. The seed mixture shall be evenly and uniformly planted over the disturbed area (small/heavier seeds have a tendency to drop the bottom of the drill and are planted first). Holder shall take appropriate measures to ensure this does not occur. Where drilling is not possible, seed shall be broadcast and the area shall be raked or chained to cover the seed. When broadcasting the seed, the pounds per acre shall be doubled. The seeding shall be repeated until a satisfactory stand is established as determined by the Authorized Officer. Evaluation of growth may not be made before completion of at least one full growing season after seeding.

Species to be planted in pounds of pure live seed\* per acre:

# <u>Species</u>

	<u>lb/acre</u>
Plains lovegrass (Eragrostis intermedia)	0.5
Sand dropseed (Sporobolus cryptandrus)	1.0
Sideoats grama (Bouteloua curtipendula)	5.0
Plains bristlegrass (Setaria macrostachya)	2.0

<sup>\*</sup>Pounds of pure live seed:

Pounds of seed x percent purity x percent germination = pounds pure live seed

# PECOS DISTRICT SURFACE USE CONDITIONS OF APPROVAL

OPERATOR'S NAME: OXY USA INC.
LEASE NO.: NMNM094651
WELL NAME & NO.: SALT FLAT CC 20-29 FED 31H
SURFACE HOLE FOOTAGE: 252'/S & 1222'/W
BOTTOM HOLE FOOTAGE 180'/S & 380'/W
LOCATION: SECTION 17, T24S, R29E, NMPM
COUNTY: EDDY

# **TABLE OF CONTENTS**

Standard Conditions of Approval (COA) apply to this APD. If any deviations to these standards exist or special COAs are required, the section with the deviation or requirement will be checked below.

General Provisions
Permit Expiration
Archaeology, Paleontology, and Historical Sites
☐ Noxious Weeds
Special Requirements
Watershed
Range
Ground-level Abandoned Well Marker
Cave/Karst
Cultural
□ Construction
Notification
Topsoil
Closed Loop System
Federal Mineral Material Pits
Well Pads
Roads
Road Section Diagram
Well Structures & Facilities
Pipelines
Electric Lines
Interim Reclamation
Final Abandonment & Reclamation

Page 1 of 27

# I. GENERAL PROVISIONS

The approval of the Application For Permit To Drill (APD) is in compliance with all applicable laws and regulations: 43 Code of Federal Regulations 3160, the lease terms, Onshore Oil and Gas Orders, Notices To Lessees, New Mexico Oil Conservation Division (NMOCD) Rules, National Historical Preservation Act As Amended, and instructions and orders of the Authorized Officer. Any request for a variance shall be submitted to the Authorized Officer on Form 3160-5, Sundry Notices and Report on Wells.

# II. PERMIT EXPIRATION

If the permit terminates prior to drilling and drilling cannot be commenced within 60 days after expiration, an operator is required to submit Form 3160-5, Sundry Notices and Reports on Wells, requesting surface reclamation requirements for any surface disturbance. However, if the operator will be able to initiate drilling within 60 days after the expiration of the permit, the operator must have set the conductor pipe in order to allow for an extension of 60 days beyond the expiration date of the APD. (Filing of a Sundry Notice is required for this 60 day extension.)

# III. ARCHAEOLOGICAL, PALEONTOLOGY & HISTORICAL SITES

Any cultural and/or paleontological resource discovered by the operator or by any person working on the operator's behalf shall immediately report such findings to the Authorized Officer. The operator is fully accountable for the actions of their contractors and subcontractors. The operator shall suspend all operations in the immediate area of such discovery until written authorization to proceed is issued by the Authorized Officer. An evaluation of the discovery shall be made by the Authorized Officer to determine the appropriate actions that shall be required to prevent the loss of significant cultural or scientific values of the discovery. The operator shall be held responsible for the cost of the proper mitigation measures that the Authorized Officer assesses after consultation with the operator on the evaluation and decisions of the discovery. Any unauthorized collection or disturbance of cultural or paleontological resources may result in a shutdown order by the Authorized Officer.

# IV. NOXIOUS WEEDS

The operator shall be held responsible if noxious weeds become established within the areas of operations. Weed control shall be required on the disturbed land where noxious weeds exist, which includes the roads, pads, associated pipeline corridor, and adjacent land affected by the establishment of weeds due to this action. The operator shall consult with the Authorized Officer for acceptable weed control methods, which include following EPA and BLM requirements and policies.

Page 2 of 27

# V. SPECIAL REQUIREMENT(S)

Activities from development could impact the functionality of the floodplain. In an event of a flood, there is an increased potential that these wells will be severely damaged. Any damage caused by flooding could have a localized and/or downstream impact on water quality of the Pecos River.

### FLOODPLAIN:

The proposed project is within the Pecos River 100-year FEMA Floodplain. To mitigate the impacts for occupying space within a floodplain the height of the pads for wells Salt Ridge 31-36H and Oxbow 31-36H will need to have a local surveyed elevation of 2950' or greater. The entire well pad will be bermed 3 feet. Tanks and storage facilities are not permitted on this pad location to prevent oil, salt, and other chemical contaminants from entering the Pecos River. Topsoil should not be used to construct the berm or pad. For interim reclamation; the north and south edges of the pad will be brought in 30 feet and the east and west edges will be reclaimed back 50 feet to minimize impacts to the 100-year FEMA Floodplain. The berm should be maintained through the life of the wells and after interim reclamation has been completed. Any water erosion that may occur during the life of the project would be quickly corrected and proper measures would be taken to prevent future erosion.

- In the event that any underground voids are encountered during construction, construction activities would be halted, and the BLM would be notified immediately.
- No blasting would be utilized for pad construction. The pad would be constructed and leveled by adding the necessary fill and caliche.
- The entire perimeter of the well pad would be bermed to prevent oil, salt, and other chemical contaminants from leaving the well pad.
  - The compacted berm shall be constructed at a minimum of 12 inches high with impermeable mineral material (e.g. caliche).
  - No water flow from the uphill side(s) of the pad shall be allowed to enter the well pad.
  - The topsoil stockpile shall be located outside the bermed well pad.
  - Topsoil, either from the well pad or surrounding area, shall not be used to construct the berm.
  - No storm drains, tubing or openings shall be placed in the berm.
  - o If fluid collects within the bermed area, the fluid must be vacuumed into a safe container and disposed of properly at a state approved facility.
  - The integrity of the berm shall be maintained around the surfaced pad throughout the life of the well and around the downsized pad after interim reclamation has been completed.
  - Any access road entering the well pad shall be constructed so that the integrity of the berm height surrounding the well pad is not compromised. (Any access road crossing the berm cannot be lower than the berm height.)
- To prevent cave and karst resource contamination, the following would be required:
  - Closed mud systems using steel tanks with all fluids and cuttings would be hauled off
  - Rotary drilling with fresh water where cave or karst features are expected to prevent contamination of freshwater aquifers.
  - Directional drilling would be allowed after at least 100 feet below the cave or karst occurrence zone to prevent additional impacts resulting from directional drilling.

- Lost circulation zones would be logged and reported in the drilling report for the BLM to assess the situation and work with the operator on corrective action.
- Additional drilling, casing and cementing procedures to protect cave zones and fresh water aquifers could be required.
- To prevent cave and karst resource impacts from production activities due to the nature of karst terrain, the following would be required:
  - o Tank battery locations would be lined and bermed to minimize the impact resulting from potential leaks.
  - A leak detection system would be required to provide an early alert to operators when a leak has occurred.
  - Automatic shut-off, check values, or similar systems would be installed for pipelines and tanks to minimize the effects of line failures used in production drilling.
- To prevent residual and cumulative impacts from production activities to karst and cave resources, the following would be required:
  - Annual pressure monitoring would be preformed by the operator. If the test results indicate a casing failure has occurred, remedial action would be undertaken to correct the problem to the BLM's approval.



EXHIBIT NO. 1 Date of Issue: 5/21/2018

# Bureau of Land Management, Carlsbad Field Office

620 E. Greene Street Carlsbad, NM 88220

Cultural and Archaeological Resources

BLM Report No. 18-5172, 18-5173

# **NOTICE OF STIPULATIONS**

<u>Historic properties</u> in the vicinity of this project are protected by federal law. In order to ensure that they are not damaged or destroyed by construction activities, the project proponent and construction supervisors shall ensure that the following stipulations are implemented.

<u>Project</u> <u>Name</u> :	Oxy USA Inc., Oxbow CC 17-8 Federal Com 31H-36H and Salt Flat CC 20-29 Federal Com 31H-36H Oil Wells Project in Eddy County, New Mexico  BLM Lease Numbers: NMNM-117120, NMNM-94651, NMNM-017224, NMNM-10294
<u></u>	1). A 3-day preconstruction call-in notification. Contact BLM Inspection and Enforcement at
Required	2. Professional archaeological monitoring. Contact your BLM project archaeologist at (575) 234-5917 for assistance.
<b>A</b> . 🖂	These stipulations must be given to your monitor at least <u>5 days</u> prior to the start of construction.
B. 🖂	No construction, including vegetation removal or other site prep may begin prior to the arrival of the monitor.

Page 4 of 27

	• •
manimum rehimmiliani milani milani	3. Cultural site barrier fencing. (Your monitor will assist you).
A. 🗆	A temporary site protection barrier(s) shall be erected prior to all ground-disturbing activities. The minimum barrier(s) shall consist of upright wooden survey lath spaced no more than ten (10) feet apart and marked with blue ribbon flagging or blue paint. There shall be no construction activities or vehicular traffic past the barrier(s) at any time.
В. 🗌	A permanent, 4-strand barbed wire fence strung on standard "T-posts" shall be erected prior to all ground-disturbing activities. No construction activities or vehicle traffic are allowed past the fence.
Required	4. The archaeological monitor shall:
A. 🗌	
В. 🗌	Observe all ground-disturbing activities within 100 feet of cultural site LA.
<b>C</b> . ⊠	Ensure that the proposed pipeline is bored beneath/below HCPI 40429 in two different locations.
D. 🗀	Ensure the proposed reroute for LA is adhered to.
E. 🛛	Submit a brief monitoring report within 30 days of completion of monitoring.
Other:	If subsurface cultural resources are encountered during the monitoring, all activities shall cease and a BLM-CFO archaeologist shall be notified immediately.  IF THE CONTRACT ARCHAEOLOGIST DOES NOT KNOW WHERE THE SITE(S) ARE LOCATED AT PLEASE COME BY THE CARLSBAD BLM AND MAPS AND OTHER DATA WILL BE PROVIDED UPON REQUEST TO THE CONTRACT ARCHAEOLOGIST
i	

<u>Site Protection and Employee Education</u>: It is the responsibility of the project proponent and his construction supervisor to inform all employees and subcontractors that cultural and archaeological sites are to be avoided by all personnel, vehicles, and equipment; and that it is illegal to collect, damage, or disturb cultural resources on Public Lands.

For assistance contact:

Bruce Boeke (575) 234-5917

### Cattleguards

An appropriately sized cattleguard(s) sufficient to carry out the project shall be installed and maintained at fence crossing(s). Any existing cattleguard(s) on the access road shall be repaired or replaced if they are damaged or have deteriorated beyond practical use. The operator shall be responsible for the condition of the existing cattleguard(s) that are in place and are utilized during lease operations. A gate shall be constructed on one side of the cattleguard and fastened securely to H-braces.

# **Fence Requirement**

Where entry granted across a fence line, the fence must be braced and tied off on both sides of the passageway prior to cutting. Once the work is completed, the fence will be restored to its prior condition, or better. The operator shall notify the private surface landowner or the grazing allotment holder prior to crossing any fence(s).

Any damage to structures that provide water to livestock throughout the life of the well, caused by operations from the well site, must be immediately corrected by the operator. The operator must notify the BLM office (575-234-5972) and the private surface landowner or the grazing allotment holder if any damage occurs to structures that provide water to livestock.

Page 6 of 27

# VI. CONSTRUCTION

# A. NOTIFICATION

The BLM shall administer compliance and monitor construction of the access road and well pad. Notify the Carlsbad Field Office at (575) 234-5909 at least 3 working days prior to commencing construction of the access road and/or well pad.

When construction operations are being conducted on this well, the operator shall have the approved APD and Conditions of Approval (COA) on the well site and they shall be made available upon request by the Authorized Officer.

### B. TOPSOIL

The operator shall strip the top portion of the soil (root zone) from the entire well pad area and stockpile the topsoil along the edge of the well pad as depicted in the APD. The root zone is typically six (6) inches in depth. All the stockpiled topsoil will be redistributed over the interim reclamation areas. Topsoil shall not be used for berming the pad or facilities. For final reclamation, the topsoil shall be spread over the entire pad area for seeding preparation.

Other subsoil (below six inches) stockpiles must be completely segregated from the topsoil stockpile. Large rocks or subsoil clods (not evident in the surrounding terrain) must be buried within the approved area for interim and final reclamation.

# C. CLOSED LOOP SYSTEM

Tanks are required for drilling operations: No Pits.

The operator shall properly dispose of drilling contents at an authorized disposal site.

# D. FEDERAL MINERAL MATERIALS PIT

Payment shall be made to the BLM prior to removal of any federal mineral materials. Call the Carlsbad Field Office at (575) 234-5972.

# E. WELL PAD SURFACING

Surfacing of the well pad is not required.

If the operator elects to surface the well pad, the surfacing material may be required to be removed at the time of reclamation. The well pad shall be constructed in a manner which creates the smallest possible surface disturbance, consistent with safety and operational needs.

# F. EXCLOSURE FENCING (CELLARS & PITS)

Page 7 of 27

# **Exclosure Fencing**

The operator will install and maintain exclosure fencing for all open well cellars to prevent access to public, livestock, and large forms of wildlife before and after drilling operations until the pit is free of fluids and the operator initiates backfilling. (For examples of exclosure fencing design, refer to BLM's Oil and Gas Gold Book, Exclosure Fence Illustrations, Figure 1, Page 18.)

# G. ON LEASE ACCESS ROADS

# Road Width

The access road shall have a driving surface that creates the smallest possible surface disturbance and does not exceed fourteen (14) feet in width. The maximum width of surface disturbance, when constructing the access road, shall not exceed twenty-five (25) feet.

# **Surfacing**

Surfacing material is not required on the new access road driving surface. If the operator elects to surface the new access road or pad, the surfacing material may be required to be removed at the time of reclamation.

Where possible, no improvements should be made on the unsurfaced access road other than to remove vegetation as necessary, road irregularities, safety issues, or to fill low areas that may sustain standing water.

The Authorized Officer reserves the right to require surfacing of any portion of the access road at any time deemed necessary. Surfacing may be required in the event the road deteriorates, erodes, road traffic increases, or it is determined to be beneficial for future field development. The surfacing depth and type of material will be determined at the time of notification.

### Crowning

Crowning shall be done on the access road driving surface. The road crown shall have a grade of approximately 2% (i.e., a 1" crown on a 14' wide road). The road shall conform to Figure 1; cross section and plans for typical road construction.

# Ditching

Ditching shall be required on both sides of the road.

# **Turnouts**


Vehicle turnouts shall be constructed on the road. Turnouts shall be intervisible with interval spacing distance less than 1000 feet. Turnouts shall conform to Figure 1; cross section and plans for typical road construction.

# Drainage

Drainage control systems shall be constructed on the entire length of road (e.g. ditches, sidehill outsloping and insloping, lead-off ditches, culvert installation, and low water crossings).

A typical lead-off ditch has a minimum depth of 1 foot below and a berm of 6 inches above natural ground level. The berm shall be on the down-slope side of the lead-off ditch.

# Cross Section of a Typical Lead-off Ditch

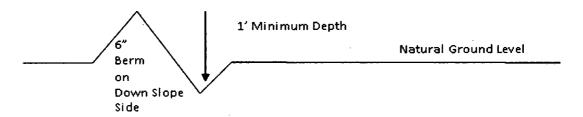

All lead-off ditches shall be graded to drain water with a 1 percent minimum to 3 percent maximum ditch slope. The spacing interval are variable for lead-off ditches and shall be determined according to the formula for spacing intervals of lead-off ditches, but may be amended depending upon existing soil types and centerline road slope (in %);

# Formula for Spacing Interval of Lead-off Ditches

Example - On a 4% road slope that is 400 feet long, the water flow shall drain water into a lead-off ditch. Spacing interval shall be determined by the following formula:

400 foot road with 4% road slope: 
$$\frac{400'}{4\%}$$
 + 100' = 200' lead-off ditch interval

# Cattle guards

An appropriately sized cattle guard sufficient to carry out the project shall be installed and maintained at fence/road crossings. Any existing cattle guards on the access road route shall be repaired or replaced if they are damaged or have deteriorated beyond practical use. The operator shall be responsible for the condition of the existing cattle guards that are in place and are utilized during lease operations.

# Fence Requirement

Where entry is granted across a fence line, the fence shall be braced and tied off on both sides of the passageway prior to cutting. The operator shall notify the private surface landowner or the grazing allotment holder prior to crossing any fences.

# **Public Access**

Public access on this road shall not be restricted by the operator without specific written approval granted by the Authorized Officer.

Page 9 of 27

# **Construction Steps**

- 1. Salvage topsoil
- 3. Redistribute topsoil 4. Revegetate slopes 2. Construct road
- center line of roadway shoulderturnout 10° transition 100 full turnout width Intervisible turnouts shall be constructed on all single lane roads on all blind curves with additional tunouts as needed to keep spacing below 1000 feet. **Typical Turnout Plan** natural ground **Level Ground Section** road crown type .03 - .05 ft/ft earth surface aggregate surface .02 - .04 ft/ft



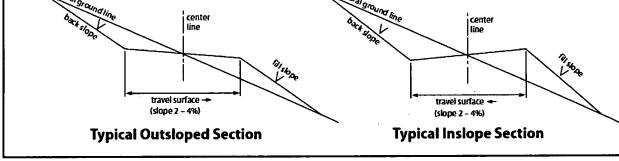


Figure 1. Cross-sections and plans for typical road sections representative of BLM resource or FS local and higher-class roads.

# VII. PRODUCTION (POST DRILLING)

# A. WELL STRUCTURES & FACILITIES

### **Placement of Production Facilities**

Production facilities should be placed on the well pad to allow for maximum interim recontouring and revegetation of the well location.

# **Exclosure Netting (Open-top Tanks)**

Immediately following active drilling or completion operations, the operator will take actions necessary to prevent wildlife and livestock access, including avian wildlife, to all open-topped tanks that contain or have the potential to contain salinity sufficient to cause harm to wildlife or livestock, hydrocarbons, or Resource Conservation and Recovery Act of 1976-exempt hazardous substances. At a minimum, the operator will net, screen, or cover open-topped tanks to exclude wildlife and livestock and prevent mortality. If the operator uses netting, the operator will cover and secure the open portion of the tank to prevent wildlife entry. The operator will net, screen, or cover the tanks until the operator removes the tanks from the location or the tanks no longer contain substances that could be harmful to wildlife or livestock. Use a maximum netting mesh size of 1 ½ inches. The netting must not be in contact with fluids and must not have holes or gaps.

# Chemical and Fuel Secondary Containment and Exclosure Screening

The operator will prevent all hazardous, poisonous, flammable, and toxic substances from coming into contact with soil and water. At a minimum, the operator will install and maintain an impervious secondary containment system for any tank or barrel containing hazardous, poisonous, flammable, or toxic substances sufficient to contain the contents of the tank or barrel and any drips, leaks, and anticipated precipitation. The operator will dispose of fluids within the containment system that do not meet applicable state or U. S. Environmental Protection Agency livestock water standards in accordance with state law; the operator must not drain the fluids to the soil or ground. The operator will design, construct, and maintain all secondary containment systems to prevent wildlife and livestock exposure to harmful substances. At a minimum, the operator will install effective wildlife and livestock exclosure systems such as fencing, netting, expanded metal mesh, lids, and grate covers. Use a maximum netting mesh size of 1 ½ inches.

# **Open-Vent Exhaust Stack Exclosures**

The operator will construct, modify, equip, and maintain all open-vent exhaust stacks on production equipment to prevent birds and bats from entering, and to discourage perching, roosting, and nesting. (Recommended exclosure structures on open-vent exhaust stacks are in the shape of a cone.) Production equipment includes, but may not be limited to, tanks, heater-treaters, separators, dehydrators, flare stacks, in-line units, and compressor mufflers.

# **Containment Structures**

Proposed production facilities such as storage tanks and other vessels will have a secondary containment structure that is constructed to hold the capacity of 1.5 times the largest tank, plus

Page 11 of 27

freeboard to account for precipitation, unless more stringent protective requirements are deemed necessary.

# **Painting Requirement**

All above-ground structures including meter housing that are not subject to safety requirements shall be painted a flat non-reflective paint color, **Shale Green** from the BLM Standard Environmental Color Chart (CC-001: June 2008).

STANDARD STIPULATIONS FOR OIL AND GAS RELATED SITES

A copy of the application (Grant/Sundry Notice) and attachments, including stipulations and map, will be on location during construction. BLM personnel may request to view a copy of your permit during construction to ensure compliance with all stipulations.

The holder agrees to comply with the following stipulations to the satisfaction of the Authorized Officer, BLM.

- 1. The holder shall indemnify the United States against any liability for damage to life or property arising from the occupancy or use of public lands under this grant and for all response costs, penalties, damages, claims, and other costs arising from the provisions of the Resource Conservation and Recovery Act (RCRA), 42 U.S.C. Chap. 82, Section 6901 et. seq., from the Comprehensive Environmental Response, Compensation and Liability Act (CERCLA), 42 U.S.C. Chap. 109, Section 9601 et. seq., and from other applicable environmental statues.
- 2. The holder shall comply with all applicable Federal laws and regulations existing or hereafter enacted or promulgated. In any event, the holder shall comply with the Toxic Substances Control Act of 1976, as amended (15 U.S.C. 2601, et. seq.) with regard to any toxic substances that are used, generated by or stored on the right-of-way or on facilities authorized by this grant. (See 40 CFR, Part 702-799 and especially, provisions on polychlorinated biphenyls, 40 CFR 761.1-761.193.) Additionally, any release of toxic substances (leaks, spills, etc.) in excess of the reportable quantity established by 40 CFR, Part 117 shall be reported as required by the Comprehensive Environmental Response, Compensation and Liability Act, Section 102b. A copy of any report required or requested by any Federal agency or State government as a result of a reportable release or spill of any toxic substances shall be furnished to the Authorized Officer concurrent with the filing of the reports to the involved Federal agency or State government.
- 3. The holder agrees to indemnify the United States against any liability arising from the release of any hazardous substance or hazardous waste (as these terms are defined in the Comprehensive Environmental Response, Compensation and Liability Act of 1980, 42 U.S.C. 9601, et. seq. or the Resource Conservation and Recovery Act, 42 U.S.C. 6901, et. seq.) on the right-of-way (unless the release or threatened release is wholly unrelated to the right-of-way holder's activity on the right-of-way). This agreement applies without regard to whether a release is caused by the holder, its agent, or unrelated third parties.

Page 12 of 27

- 4. If, during any phase of the construction, operation, maintenance, or termination of the site or related pipeline(s), any oil or other pollutant should be discharged from site facilities, the pipeline(s) or from containers or vehicles impacting Federal lands, the control and total removal, disposal, and cleanup of such oil of other pollutant, wherever found, shall be the responsibility of the holder, regardless of fault. Upon failure of the holder to control, dispose of, or clean up such discharge on or affecting Federal lands, or to repair all damages to Federal lands resulting therefrom, the Authorized Officer may take such measures as deemed necessary to control and cleanup the discharge and restore the area, including, where appropriate, the aquatic environment and fish and wildlife habitats, at the full expense of the holder. Such action by the Authorized Officer shall not relieve the holder of any liability or responsibility.
- 5. Sites shall be maintained in an orderly, sanitary condition at all times. Waste materials, both liquid and solid, shall be disposed of promptly at an appropriate, authorized waste disposal facility in accordance with all applicable State and Federal laws. "Waste" means all discarded matter including, but not limited to, human waste, trash, garbage, refuse, petroleum products, brines, chemicals, oil drums, ashes, and equipment.
- 6. The operator will notify the Bureau of Land Management (BLM) authorized officer and nearest Fish and Wildlife Service (FWS) Law Enforcement office within 24 hours, if the operator discovers a dead or injured federally protected species (i.e., migratory bird species, bald or golden eagle, or species listed by the FWS as threatened or endangered) in or adjacent to a pit, trench, tank, exhaust stack, or fence. (If the operator is unable to contact the FWS Law Enforcement office, the operator must contact the nearest FWS Ecological Services office.)
- 7. All above-ground structures not subject to safety requirements shall be painted by the holder to blend with the natural color of the landscape. The paint used shall be a color which simulates "Standard Environmental Colors" designated by the Rocky Mountain Five-State Interagency Committee. The color selected for this project is **Shale Green**, Munsell Soil Color Chart Number 5Y 4/2.
- 8. Any cultural and/or paleontological resource (historic or prehistoric site or object) discovered by the holder, or any person working on the holder's behalf, on public or Federal land shall be immediately reported to the Authorized Officer. The holder shall suspend all operations in the immediate area of such discovery until written authorization to proceed is issued by the Authorized Officer. An evaluation of the discovery will be made by the Authorized Officer to determine appropriate actions to prevent the loss of significant cultural or scientific values. The holder will be responsible for the cost of evaluation and any decision as to the proper mitigation measures will be made by the Authorized Officer after consulting with the holder.
- 9. A sales contract for removal of mineral material (caliche, sand, gravel, fill dirt) from an authorized pit, site, or on location must be obtained from the BLM prior to commencing construction. There are several options available for purchasing mineral material: contact the BLM office (575-234-5972).

Page 13 of 27

10. The operator shall be held responsible if noxious weeds become established within the areas of operations. Weed control shall be required on the disturbed land where noxious weeds exist, which includes the roads, pads, associated pipeline corridor, and adjacent land affected by the establishment of weeds due to this action. The operator shall consult with the Authorized Officer for acceptable weed control methods, which include following EPA and BLM requirements and policies.

11. Once the site is no longer in service or use, the site must undergo final abandonment. At final abandonment, the site and access roads must undergo "final" reclamation so that the character and productivity of the land are restored. Earthwork for final reclamation must be completed within six (6) months of the abandonment of the site. All pads and facility locations and roads must be reclaimed to a satisfactory revegetated, safe, and stable condition, unless an agreement is made with the landowner or BLM to keep the road and/or pad intact. After all disturbed areas have been satisfactorily prepared, these areas need to be revegetated with the seed mixture provided. Seeding should be accomplished by drilling on the contour whenever practical or by other approved methods. Seeding may need to be repeated until revegetation is successful, as determined by the BLM.

Operators shall contact a BLM surface protection specialist prior to surface abandonment operations for site specific objectives (Jim Amos: 575-234-5909).

- 12. The holder shall stockpile an adequate amount of topsoil where blading occurs. The topsoil to be stripped is approximately \_\_\_6\_\_ inches in depth. The topsoil will be segregated from other spoil piles. The topsoil will be used for final reclamation.
- 13. The holder will reseed all disturbed areas. Seeding will be done according to the attached seeding requirements, using the following seed mix.

(X) seed mixture 1	( ) seed mixture 3
() seed mixture 2	( ) seed mixture 4
() seed mixture 2/LPC	( ) Aplomado Falcon Mixture

- 14. In those areas where erosion control structures are required to stabilize soil conditions, the holder shall install such structures as are suitable for the specific soil conditions being encountered and which are in accordance with sound management practices. Any earth work will require prior approval by the Authorized Officer.
- 15. Open-topped Tanks The operator will take actions necessary to prevent wildlife and livestock access, including avian wildlife, to all open-topped tanks that contain or have the potential to contain salinity sufficient to cause harm to wildlife or livestock, hydrocarbons, or Resource Conservation and Recovery Act of 1976-exempt hazardous substances. At a minimum, the operator will net, screen, or cover open-topped tanks to exclude wildlife and livestock and prevent mortality. If the operator uses netting, the operator will cover and secure the open portion of the tank to prevent wildlife entry. The operator will net, screen, or cover the tanks until the operator removes the tanks from the location or the tanks no longer contain substances that could be harmful to wildlife or livestock. Use a maximum netting mesh size of 1 ½ inches. The netting must not be in contact with fluids and must not have holes or gaps

Page 15 of 27

16. The operator will prevent all hazardous, poisonous, flammable, and toxic substances from coming into contact with soil and water. At a minimum, the operator will install and maintain an

impervious secondary containment system for any tank or barrel containing hazardous, poisonous, flammable, or toxic substances sufficient to contain the contents of the tank or barrel and any drips, leaks, and anticipated precipitation. The operator will dispose of fluids within the containment system that do not meet applicable state or U. S. Environmental Protection Agency livestock water standards in accordance with state law; the operator must not drain the fluids to the soil or ground. The operator will design, construct, and maintain all secondary containment systems to prevent wildlife and livestock exposure to harmful substances. At a minimum, the operator will install effective wildlife and livestock exclosure systems such as fencing, netting, expanded metal mesh, lids, and grate covers. Use a maximum netting mesh size of 1 ½ inches.

- 17. Open-Vent Exhaust Stack Exclosures The operator will construct, modify, equip, and maintain all open-vent exhaust stacks on production equipment to prevent birds and bats from entering, and to discourage perching, roosting, and nesting. (Recommended exclosure structures on open-vent exhaust stacks are in the shape of a cone.) Production equipment includes, but may not be limited to, tanks, heater-treaters, separators, dehydrators, flare stacks, in-line units, and compressor mufflers.
- 18. Containment Structures Proposed production facilities such as storage tanks and other vessels will have a secondary containment structure that is constructed to hold the capacity of 1.5 times the largest tank, plus freeboard to account for precipitation, unless more stringent protective requirements are deemed necessary.

# 19. Special Stipulations:

- The entire well pad will be bermed to prevent oil, salt, and other chemical contaminants from leaving the well pad. Topsoil shall not be used to construct the berm. No water flow from the uphill side(s) of the pad shall be allowed to enter the well pad. The berm shall be maintained through the life of the well and after interim reclamation has been completed.
- Any water erosion that may occur due to the construction of the well pad during the life of the
  well will be corrected within two weeks and proper measures will be taken to prevent future
  erosion.

# B. PIPELINES

# **BURIED PIPELINE STIPULATIONS**

A copy of the application (Grant, APD, or Sundry Notice) and attachments, including conditions of approval, survey plat and/or map, will be on location during construction. BLM personnel may

Page 16 of 27

request to you a copy of your permit during construction to ensure compliance with all stipulations.

Holder agrees to comply with the following stipulations to the satisfaction of the Authorized Officer:

- 1. The Holder shall indemnify the United States against any liability for damage to life or property arising from the occupancy or use of public lands under this grant.
- 2. The Holder shall comply with all applicable Federal laws and regulations existing or hereafter enacted or promulgated. In any event, the holder shall comply with the Toxic Substances Control Act of 1976 as amended, 15 USC 2601 et seq. (1982) with regards to any toxic substances that are used, generated by or stored on the right-of-way or on facilities authorized under this right-of-way grant. (See 40 CFR Part 702-799 and especially, provisions on polychlorinated biphenyls, 40 CFR 761.1-761.193.) Additionally, any release of toxic substances (leaks, spills, etc.) in excess of the reportable quantity established by 40 CFR Part 117 shall be reported as required by the Comprehensive Environmental Response, Compensation, and Liability Act, section 102b. A copy of any report required or requested by any Federal agency or State government as a result of a reportable release or spill of any toxic substances shall be furnished to the authorized officer concurrent with the filing of the reports to the involved Federal agency or State government.
- 3. The holder agrees to indemnify the United States against any liability arising from the release of any hazardous substance or hazardous waste (as these terms are defined in the Comprehensive Environmental Response, Compensation and Liability Act of 1980, 42 U.S.C. 9601, et seq. or the Resource Conservation and Recovery Act, 42 U.S.C.6901, et seq.) on the Right-of-Way (unless the release or threatened release is wholly unrelated to the Right-of-Way holder's activity on the Right-of-Way), or resulting from the activity of the Right-of-Way holder on the Right-of-Way. This agreement applies without regard to whether a release is caused by the holder, its agent, or unrelated third parties.
- 4. If, during any phase of the construction, operation, maintenance, or termination of the pipeline, any oil or other pollutant should be discharged from the pipeline system, impacting Federal lands, the control and total removal, disposal, and cleaning up of such oil or other pollutant, wherever found, shall be the responsibility of holder, regardless of fault. Upon failure of holder to control, dispose of, or clean up such discharge on or affecting Federal lands, or to repair all damages resulting therefrom, on the Federal lands, the Authorized Officer may take such measures as he deems necessary to control and clean up the discharge and restore the area, including where appropriate, the aquatic environment and fish and wildlife habitats, at the full expense of the holder. Such action by the Authorized Officer shall not relieve holder of any responsibility as provided herein.

5. All construction and maintenance activity will be confined to the authorized right-of-way.
6. The pipeline will be buried with a minimum cover of 36 inches between the top of the pipe and ground level.
7. The maximum allowable disturbance for construction in this right-of-way will be 30 feet:
Blading of vegetation within the right-of-way will be allowed: maximum width of blading operations will not exceed 20 feet. The trench is included in this area. (Blading

is defined as the complete removal of brush and ground vegetation.)

- Clearing of brush species within the right-of-way will be allowed: maximum width of clearing operations will not exceed 30 feet. The trench and bladed area are included in this area. (Clearing is defined as the removal of brush while leaving ground vegetation (grasses, weeds, etc.) intact. Clearing is best accomplished by holding the blade 4 to 6 inches above the ground surface.)
- The remaining area of the right-of-way (if any) shall only be disturbed by compressing the vegetation. (Compressing can be caused by vehicle tires, placement of equipment, etc.)
- 8. The holder shall stockpile an adequate amount of topsoil where blading is allowed. The topsoil to be stripped is approximately \_\_\_6\_\_ inches in depth. The topsoil will be segregated from other spoil piles from trench construction. The topsoil will be evenly distributed over the bladed area for the preparation of seeding.
- 9. The holder shall minimize disturbance to existing fences and other improvements on public lands. The holder is required to promptly repair improvements to at least their former state. Functional use of these improvements will be maintained at all times. The holder will contact the owner of any improvements prior to disturbing them. When necessary to pass through a fence line, the fence shall be braced on both sides of the passageway prior to cutting of the fence. No permanent gates will be allowed unless approved by the Authorized Officer.
- 10. Vegetation, soil, and rocks left as a result of construction or maintenance activity will be randomly scattered on this right-of-way and will not be left in rows, piles, or berms, unless otherwise approved by the Authorized Officer. The entire right-of-way shall be recontoured to match the surrounding landscape. The backfilled soil shall be compacted and a 6 inch berm will be left over the ditch line to allow for settling back to grade.
- 11. In those areas where erosion control structures are required to stabilize soil conditions, the holder will install such structures as are suitable for the specific soil conditions being encountered and which are in accordance with sound resource management practices.

Page 18 of 27

	er will reseed all disturbed are rements, using the following s	eas. Seeding will be done according to the attached seed mix.
	(X) seed mixture 1	( ) seed mixture 3
	( ) seed mixture 2	( ) seed mixture 4
	( ) seed mixture 2/LPC	( ) Aplomado Falcon Mixture
to blend with	the natural color of the landsc	t to safety requirements shall be painted by the holder cape. The paint used shall be color which simulates Green, Munsell Soil Color No. 5Y 4/2.
way and at all number, and t	road crossings. At a minimum he product being transported.	s at the point of origin and completion of the right-of- im, signs will state the holder's name, BLM serial All signs and information thereon will be posted in a be maintained in a legible condition for the life of the
maintenance a before mainte pipeline route	as determined necessary by the nance begins. The holder will is not used as a roadway. As	oute as a road for purposes other than routine e Authorized Officer in consultation with the holder I take whatever steps are necessary to ensure that the determined necessary during the life of the pipeline, to construct temporary deterrence structures.
discovered by immediately r immediate are Authorized O determine app holder will be	the holder, or any person wor eported to the Authorized Off- a of such discovery until writt fficer. An evaluation of the di- propriate actions to prevent the responsible for the cost of eva-	sources (historic or prehistoric site or object) rking on his behalf, on public or Federal land shall be ficer. Holder shall suspend all operations in the sten authorization to proceed is issued by the iscovery will be made by the Authorized Officer to e loss of significant cultural or scientific values. The aluation and any decision as to proper mitigation officer after consulting with the holder.
of operations. which include of weeds due	Weed control shall be require s associated roads, pipeline co to this action. The operator sha	if noxious weeds become established within the areas ed on the disturbed land where noxious weeds exist, orridor and adjacent land affected by the establishmentall consult with the Authorized Officer for acceptable wing EPA and BLM requirements and policies.
otherwise fend	ced, screened, or netted to prev	struct and maintain pipeline/utility trenches that are no vent livestock, wildlife, and humans from becoming I construct and maintain escape ramps, ladders, or

Page 19 of 27

other methods of avian and terrestrial wildlife escape in the trenches according to the following criteria:

- a. Any trench left open for eight (8) hours or less is not required to have escape ramps; however, before the trench is backfilled, the contractor/operator shall inspect the trench for wildlife, remove all trapped wildlife, and release them at least 100 yards from the trench.
- b. For trenches left open for eight (8) hours or more, earthen escape ramps (built at no more than a 30 degree slope and spaced no more than 500 feet apart) shall be placed in the trench.

# STANDARD STIPULATIONS FOR SURFACE INSTALLED PIPELINES

A copy of the application (Grant, Sundry Notice, APD) and attachments, including stipulations, survey plat and/or map, will be on location during construction. BLM personnel may request to you a copy of your permit during construction to ensure compliance with all stipulations.

Holder agrees to comply with the following stipulations to the satisfaction of the Authorized Officer:

- 1. The holder shall indemnify the United States against any liability for damage to life or property arising from the occupancy or use of public lands under this grant.
- 2. The holder shall comply with all applicable Federal laws and regulations existing or hereafter enacted or promulgated. In any event, the holder shall comply with the Toxic Substances Control Act of 1976 as amended, 15 USC 2601 et seq. (1982) with regards to any toxic substances that are used, generated by or stored on the right-of-way or on facilities authorized under this right-of-way grant. (See 40 CFR, Part 702-799 and especially, provisions on polychlorinated biphenyls, 40 CFR 761.1-761.193.) Additionally, any release of toxic substances (leaks, spills, etc.) in excess of the reportable quantity established by 40 CFR, Part 117 shall be reported as required by the Comprehensive Environmental Response, Compensation, and Liability Act, section 102b. A copy of any report required or requested by any Federal agency or State government as a result of a reportable release or spill of any toxic substances shall be furnished to the authorized officer concurrent with the filing of the reports to the involved Federal agency or State government.
- 3. The holder agrees to indemnify the United States against any liability arising from the release of any hazardous substance or hazardous waste (as these terms are defined in the Comprehensive Environmental Response, Compensation and Liability Act of 1980, 42 U.S.C. 9601, et seq. or the Resource Conservation and Recovery Act, 42 U.S.C. 6901, et seq.) on the Right-of-Way (unless the release or threatened release is wholly unrelated to activity of the Right-of-Way holder's activity on the Right-of-Way), or resulting from the activity of the Right-of-Way holder on the Right-of-Way. This agreement applies without regard to whether a release is caused by the holder, its agent, or unrelated third parties.

Page 20 of 27

- 4. The holder shall be liable for damage or injury to the United States to the extent provided by 43 CFR Sec. 2883.1-4. The holder shall be held to a standard of strict liability for damage or injury to the United States resulting from pipe rupture, fire, or spills caused or substantially aggravated by any of the following within the right-of-way or permit area:
  - a. Activities of the holder including, but not limited to construction, operation, maintenance, and termination of the facility.
  - b. Activities of other parties including, but not limited to:
    - (1) Land clearing.
    - (2) Earth-disturbing and earth-moving work.
    - (3) Blasting.
    - (4) Vandalism and sabotage.
  - c. Acts of God.

The maximum limitation for such strict liability damages shall not exceed one million dollars (\$1,000,000) for any one event, and any liability in excess of such amount shall be determined by the ordinary rules of negligence of the jurisdiction in which the damage or injury occurred.

This section shall not impose strict liability for damage or injury resulting primarily from an act of war or from the negligent acts or omissions of the United States.

- 5. If, during any phase of the construction, operation, maintenance, or termination of the pipeline, any oil, salt water, or other pollutant should be discharged from the pipeline system, impacting Federal lands, the control and total removal, disposal, and cleaning up of such oil, salt water, or other pollutant, wherever found, shall be the responsibility of the holder, regardless of fault. Upon failure of the holder to control, dispose of, or clean up such discharge on or affecting Federal lands, or to repair all damages resulting therefrom, on the Federal lands, the Authorized Officer may take such measures as he deems necessary to control and clean up the discharge and restore the area, including, where appropriate, the aquatic environment and fish and wildlife habitats, at the full expense of the holder. Such action by the Authorized Officer shall not relieve the holder of any responsibility as provided herein.
- 6. All construction and maintenance activity will be confined to the authorized right-of-way width of \_\_\_\_\_\_\_ feet. If the pipeline route follows an existing road or buried pipeline right-of-way, the surface pipeline must be installed no farther than 10 feet from the edge of the road or buried pipeline right-of-way. If existing surface pipelines prevent this distance, the proposed surface pipeline must be installed immediately adjacent to the outer surface pipeline. All construction and maintenance activity will be confined to existing roads or right-of-ways.
- 7. No blading or clearing of any vegetation will be allowed unless approved in writing by the Authorized Officer.

Page 21 of 27

- 8. The holder shall install the pipeline on the surface in such a manner that will minimize suspension of the pipeline across low areas in the terrain. In hummocky of duney areas, the pipeline will be "snaked" around hummocks and dunes rather then suspended across these features.
- 9. The pipeline shall be buried with a minimum of 24 inches under all roads, "two-tracks," and trails. Burial of the pipe will continue for 20 feet on each side of each crossing. The condition of the road, upon completion of construction, shall be returned to at least its former state with no bumps or dips remaining in the road surface.
- 10. The holder shall minimize disturbance to existing fences and other improvements on public lands. The holder is required to promptly repair improvements to at least their former state. Functional use of these improvements will be maintained at all times. The holder will contact the owner of any improvements prior to disturbing them. When necessary to pass through a fence line, the fence shall be braced on both sides of the passageway prior to cutting of the fence. No permanent gates will be allowed unless approved by the Authorized Officer.
- 11. In those areas where erosion control structures are required to stabilize soil conditions, the holder will install such structures as are suitable for the specific soil conditions being encountered and which are in accordance with sound resource management practices.
- 12. Excluding the pipe, all above-ground structures not subject to safety requirement shall be painted by the holder to blend with the natural color of the landscape. The paint used shall be a color which simulates "Standard Environmental Colors" **Shale Green**, Munsell Soil Color No. 5Y 4/2; designated by the Rocky Mountain Five State Interagency Committee.
- 13. The pipeline will be identified by signs at the point of origin and completion of the right-of-way and at all road crossings. At a minimum, signs will state the holder's name, BLM serial number, and the product being transported. Signs will be maintained in a legible condition for the life of the pipeline.
- 14. The holder shall not use the pipeline route as a road for purposes other than routine maintenance as determined necessary by the Authorized Officer in consultation with the holder. The holder will take whatever steps are necessary to ensure that the pipeline route is not used as a roadway.
- 15. Any cultural and/or paleontological resource (historic or prehistoric site or object) discovered by the holder, or any person working on his behalf, on public or Federal land shall be immediately reported to the authorized officer. Holder shall suspend all operations in the immediate area of such discovery until written authorization to proceed is issued by the authorized officer. An evaluation of the discovery will be made by the authorized officer to determine appropriate cultural or scientific values. The holder will be responsible for the cost of evaluation and any decision as to proper mitigation

Page 22 of 27

measures will be made by the authorized officer after consulting with the holder.

- 16. The operator shall be held responsible if noxious weeds become established within the areas of operations. Weed control shall be required on the disturbed land where noxious weeds exist, which includes the roads, powerline corridor, and adjacent land affected by the establishment of weeds due to this action. The operator shall consult with the Authorized Officer for acceptable weed control methods, which include following EPA and BLM requirements and policies.
- 17. Surface pipelines must be less than or equal to 4 inches and a working pressure below 125 psi.

# C. ELECTRIC LINES

STANDARD STIPULATIONS FOR OVERHEAD ELECTRIC DISTRIBUTION LINES

A copy of the grant and attachments, including stipulations, survey plat and/or map, will be on location during construction. BLM personnel may request to you a copy of your permit during construction to ensure compliance with all stipulations.

Holder agrees to comply with the following stipulations to the satisfaction of the Authorized Officer:

- 1. The holder shall indemnify the United States against any liability for damage to life or property arising from the occupancy or use of public lands under this grant.
- 2. The holder shall comply with all applicable Federal laws and regulations existing or hereafter enacted or promulgated. In any event, the holder shall comply with the Toxic Substances Control Act of 1976 as amended, 15 USC 2601 et seq. (1982) with regards to any toxic substances that are used, generated by or stored on the right-of-way or on facilities authorized under this right-of-way grant. (See 40 CFR, Part 702-799 and especially, provisions on polychlorinated biphenyls, 40 CFR 761.1-761.193.) Additionally, any release of toxic substances (leaks, spills, etc.) in excess of the reportable quantity established by 40 CFR, Part 117 shall be reported as required by the Comprehensive Environmental Response, Compensation, and Liability Act, section 102b. A copy of any report required or requested by any Federal agency or State government as a result of a reportable release or spill of any toxic substances shall be furnished to the authorized officer concurrent with the filing of the reports to the involved Federal agency or State government.
- 3. The holder agrees to indemnify the United States against any liability arising from the release of any hazardous substance or hazardous waste (as these terms are defined in the Comprehensive Environmental Response, Compensation and Liability Act of 1980, 42 U.S.C. 9601, et seq. or the Resource Conservation and Recovery Act, 42 U.S.C. 6901, et

Page 23 of 27

**Approval Date: 06/22/2018**: (1986)

<u>seq.</u>) on the Right-of-Way (unless the release or threatened release is wholly unrelated to the Right-of-Way holder's activity on the Right-of-Way), or resulting from the activity of the Right-of-Way holder on the Right-of-Way. This agreement applies without regard to whether a release is caused by the holder, its agent, or unrelated third parties.

- 4. There will be no clearing or blading of the right-of-way unless otherwise agreed to in writing by the Authorized Officer.
- 5. Power lines shall be constructed and designed in accordance to standards outlined in "Suggested Practices for Avian Protection on Power lines: The State of the Art in 2006" Edison Electric Institute, APLIC, and the California Energy Commission 2006. The holder shall assume the burden and expense of proving that pole designs not shown in the above publication deter raptor perching, roosting, and nesting. Such proof shall be provided by a raptor expert approved by the Authorized Officer. The BLM reserves the right to require modification or additions to all powerline structures placed on this right-of-way, should they be necessary to ensure the safety of large perching birds. Such modifications and/or additions shall be made by the holder without liability or expense to the United States.

Raptor deterrence will consist of but not limited to the following: triangle perch discouragers shall be placed on each side of the cross arms and a nonconductive perching deterrence shall be placed on all vertical poles that extend past the cross arms.

- 6. The holder shall minimize disturbance to existing fences and other improvements on public lands. The holder is required to promptly repair improvements to at least their former state. Functional use of these improvements will be maintained at all times. The holder will contact the owner of any improvements prior to disturbing them. When necessary to pass through a fence line, the fence shall be braced on both sides of the passageway prior to cutting the fence. No permanent gates will be allowed unless approved by the Authorized Officer.
- 7. The BLM serial number assigned to this authorization shall be posted in a permanent, conspicuous manner where the power line crosses roads and at all serviced facilities. Numbers will be at least two inches high and will be affixed to the pole nearest the road crossing and at the facilities served.
- 8. Upon cancellation, relinquishment, or expiration of this grant, the holder shall comply with those abandonment procedures as prescribed by the Authorized Officer.
- 9. All surface structures (poles, lines, transformers, etc.) shall be removed within 180 days of abandonment, relinquishment, or termination of use of the serviced facility or facilities or within 180 days of abandonment, relinquishment, cancellation, or expiration of this grant, whichever comes first. This will not apply where the power line extends service to an active, adjoining facility or facilities.
- 10. Any cultural and/or paleontological resource (historic or prehistoric site or object)

discovered by the holder, or any person working on his behalf, on public or Federal land shall be immediately reported to the Authorized Officer. Holder shall suspend all operations in the immediate area of such discovery until written authorization to proceed is issued by the Authorized Officer. An evaluation of the discovery will be made by the Authorized Officer to determine appropriate actions to prevent the loss of significant cultural or scientific values. The holder will be responsible for the cost of evaluation and any decision as to proper mitigation measures will be made by the Authorized Officer after consulting with the holder.

# 11. Special Stipulations:

- For reclamation remove poles, lines, transformer, etc. and dispose of properly.
- Fill in any holes from the poles removed.

# VIII. INTERIM RECLAMATION

During the life of the development, all disturbed areas not needed for active support of production operations should undergo interim reclamation in order to minimize the environmental impacts of development on other resources and uses.

Within six (6) months of well completion, operators should work with BLM surface management specialists (Jim Amos: 575-234-5909) to devise the best strategies to reduce the size of the location. Interim reclamation should allow for remedial well operations, as well as safe and efficient removal of oil and gas.

During reclamation, the removal of caliche is important to increasing the success of revegetating the site. Removed caliche that is free of contaminants may be used for road repairs, fire walls or for building other roads and locations. In order to operate the well or complete workover operations, it may be necessary to drive, park and operate on restored interim vegetation within the previously disturbed area. Disturbing revegetated areas for production or workover operations will be allowed. If there is significant disturbance and loss of vegetation, the area will need to be revegetated. Communicate with the appropriate BLM office for any exceptions/exemptions if needed.

All disturbed areas after they have been satisfactorily prepared need to be reseeded with the seed mixture provided below.

Upon completion of interim reclamation, the operator shall submit a Sundry Notices and Reports on Wells, Subsequent Report of Reclamation (Form 3160-5).

# IX. FINAL ABANDONMENT & RECLAMATION

At final abandonment, well locations, production facilities, and access roads must undergo "final" reclamation so that the character and productivity of the land are restored.

Page 25 of 27

Earthwork for final reclamation must be completed within six (6) months of well plugging. All pads, pits, facility locations and roads must be reclaimed to a satisfactory revegetated, safe, and stable condition, unless an agreement is made with the landowner or BLM to keep the road and/or pad intact.

After all disturbed areas have been satisfactorily prepared, these areas need to be revegetated with the seed mixture provided below. Seeding should be accomplished by drilling on the contour whenever practical or by other approved methods. Seeding may need to be repeated until revegetation is successful, as determined by the BLM.

Operators shall contact a BLM surface protection specialist prior to surface abandonment operations for site specific objectives (Jim Amos: 575-234-5909).

Ground-level Abandoned Well Marker to avoid raptor perching: Upon the plugging and subsequent abandonment of the well, the well marker will be installed at ground level on a plate containing the pertinent information for the plugged well.

# **Seed Mixture 1 for Loamy Sites**

Holder shall seed all disturbed areas with the seed mixture listed below. The seed mixture shall be planted in the amounts specified in pounds of pure live seed (PLS)\* per acre. There shall be no primary or secondary noxious weeds in the seed mixture. Seed shall be tested and the viability testing of seed will be done in accordance with State law(s) and within nine (9) months prior to purchase. Commercial seed shall be either certified or registered seed. The seed container shall be tagged in accordance with State law(s) and available for inspection by the Authorized Officer.

Seed shall be planted using a drill equipped with a depth regulator to ensure proper depth regulator to ensure proper depth of planting where drilling is possible. The seed mixture shall be evenly and uniformly planted over the disturbed area (small/heavier seeds have a tendency to drop the bottom of the drill and are planted first). Holder shall take appropriate measures to ensure this does not occur. Where drilling is not possible, seed shall be broadcast and the area shall be raked or chained to cover the seed. When broadcasting the seed, the pounds per acre shall be doubled. The seeding shall be repeated until a satisfactory stand is established as determined by the Authorized Officer. Evaluation of growth may not be made before completion of at least one full growing season after seeding.

Species to be planted in pounds of pure live seed\* per acre:

# **Species**

	<u>lb/acre</u>
Plains lovegrass (Eragrostis intermedia)	0.5
Sand dropseed (Sporobolus cryptandrus)	1.0
Sideoats grama (Bouteloua curtipendula)	5.0
Plains bristlegrass (Setaria macrostachya)	2.0

<sup>\*</sup>Pounds of pure live seed:

Pounds of seed x percent purity x percent germination = pounds pure live seed



U.S. Department of the Interior BUREAU OF LAND MANAGEMENT

# Poerator Certification Data Report 06/22/2018

# **Operator Certification**

I hereby certify that I, or someone under my direct supervision, have inspected the drill site and access route proposed herein; that I am familiar with the conditions which currently exist; that I have full knowledge of state and Federal laws applicable to this operation; that the statements made in this APD package are, to the best of my knowledge, true and correct; and that the work associated with the operations proposed herein will be performed in conformity with this APD package and the terms and conditions under which it is approved. I also certify that I, or the company I represent, am responsible for the operations conducted under this application. These statements are subject to the provisions of 18 U.S.C. 1001 for the filing of false statements.

NAME: David Stewart Signed on: 03/15/2018

Title: Sr. Regulatory Advisor

Street Address: 5 Greenway Plaza, Suite 110

City: Houston State: TX Zip: 77046

Phone: (713)366-5716

Email address: David\_stewart@oxy.com

# Field Representative

Representative Name: Jim Wilson

Street Address: 6001 Deauville

City: Midland State: TX Zip: 79706

Phone: (575)631-2442

Email address: jim wilson@oxy.com



U.S. Department of the Interior BUREAU OF LAND MANAGEMENT



Zip: 77046

**APD ID:** 10400028359 **Submission Date:** 03/15/2018

**Operator Name: OXY USA INCORPORATED** 

Well Name: SALT FLAT CC 20-29 FEDERAL COM Well Number: 31H

Well Type: OIL WELL Well Work Type: Drill

**Show Final Text** 

# **Section 1 - General**

BLM Office: CARLSBAD User: David Stewart Title: Sr. Regulatory Advisor

Federal/Indian APD: FED Is the first lease penetrated for production Federal or Indian? FED

Lease number: NMNM017224 Lease Acres: 959.1

Surface access agreement in place? Allotted? Reservation:

Agreement in place? NO Federal or Indian agreement:

Agreement number:

Agreement name:

Keep application confidential? NO

Permitting Agent? NO APD Operator: OXY USA INCORPORATED

Operator letter of designation:

# **Operator Info**

**Operator Organization Name: OXY USA INCORPORATED** 

Operator Address: 5 Greenway Plaza, Suite 110

**Operator PO Box:** 

Operator City: Houston State: TX

Operator Phone: (713)366-5716

**Operator Internet Address:** 

# **Section 2 - Well Information**

Well in Master Development Plan? NO Mater Development Plan name:

Well in Master SUPO? NO Master SUPO name:

Well in Master Drilling Plan? NO Master Drilling Plan name:

Well Name: SALT FLAT CC 20-29 FEDERAL COM Well Number: 31H Well API Number:

Field /Pool or Exploratory? Field and Pool Field Name: PURPLE SAGE Pool Name: WOLFCAMP

**WOLFCAMP** 

Is the proposed well in an area containing other mineral resources? USEABLE WATER

**Operator Name: OXY USA INCORPORATED** 

Well Name: SALT FLAT CC 20-29 FEDERAL COM

Well Number: 31H

Describe other minerals:

Is the proposed well in a Helium production area? N Use Existing Well Pad? NO

New surface disturbance?

Type of Well Pad: MULTIPLE WELL

Multiple Well Pad Name: **OXBOW CC 17-8 FEDERAL**  Number: 31H

Well Class: HORIZONTAL

COM

Number of Legs:

Well Work Type: Drill

Well Type: OIL WELL

**Describe Well Type:** 

Well sub-Type: INFILL

Describe sub-type:

Distance to town: 8 Miles

Distance to nearest well: 35 FT

Distance to lease line: 50 FT

Reservoir well spacing assigned acres Measurement: 640 Acres

Well plat:

SaltFlatCC20\_29FdCom31H\_C102\_20180313161712.pdf

 $SaltFlatCC20\_29FdCom31H\_SitePlan\_20180313161728.pdf$ 

Well work start Date: 10/03/2018

**Duration: 25 DAYS** 

# **Section 3 - Well Location Table**

Survey Type: RECTANGULAR

**Describe Survey Type:** 

Datum: NAD83

**Vertical Datum: NAVD88** 

Survey number:

	NS-Foot	NS Indicator	EW-Foot	EW Indicator	Twsp	Range	Section	Aliquot/Lot/Tract			County		Meridian	Lease Type	Lease Number	Elevation	MD	TVD
SHL Leg #1	252	FSL	122 2	FWL	24S	29E	17	Aliquot SWS W	32.21103 4	- 104.0111 556	EDD Y	MEXI	14-44	1		294 2	0	0
KOP Leg #1	50	FNL	380	FWL	248	29E	20	Aliquot NWN W	32.21021 82	- 104.0138 76	EDD Y	NEW MEXI CO	114-77	F	NMNM 017224	- 636 6	938 4	930 8

**Operator Name:** OXY USA INCORPORATED

Well Name: SALT FLAT CC 20-29 FEDERAL COM Well Number: 31H

												-						
	NS-Foot	NS Indicator	EW-Foot	EW Indicator	dswL	Range	Section	Aliquot/Lot/Tract	Latitude	Longitude	County	State	Meridian	Lease Type	Lease Number	Elevation	MD	đΛΤ
PPP Leg #1	340	FNL	381	FWL	248	29E	20	Aliquot NWN W	32.20942 1	- 104.0138 77	EDD Y	NEW MEXI CO	NEW MEXI CO	F	NMNM 017224	- 693 9	102 84	988 1
PPP Leg #1	6	FSL	402	FWL	248	29E	29	Aliquot NWN W	32.19577 6	- 104.0138 92	EDD Y		NEW MEXI CO	F	NMNM 094651	- 693 9	145 72	988 1
PPP Leg #1	265 3	FNL	391	FWL	248	29E	29	Aliquot NWS W	32.18846 8	- 104.0139 01	EDD Y	1	NEW MEXI CO	F	NMNM 053229	- 693 8	175 70	988 0
EXIT Leg #1	340	FSL	381	FWL	248	29E	29	Aliquot SWS W	32.18207 24	- 104.0139 097	EDD Y	NEW MEXI CO		F	NMNM 053229	- 693 8	199 50	988 0
BHL Leg #1	180	FSL	380	FWL	248	29E	29	Aliquot SWS W	32.18163 26	- 104.0139 102	EDD Y	NEW MEXI CO	NEW MEXI CO	F	NMNM 053229	- 693 8	201 10	988 0



# U.S. Department of the Interior BUREAU OF LAND MANAGEMENT

Drilling Plan Data Report 06/22/2018

APD ID: 10400028359

Submission Date: 03/15/2018

विद्विति जिल्लामिन् jeiliceles thre meest recomplete throughour

**Operator Name: OXY USA INCORPORATED** 

Well Name: SALT FLAT CC 20-29 FEDERAL COM

Well Number: 31H

**Show Final Text** 

Well Type: OIL WELL

Well Work Type: Drill

# **Section 1 - Geologic Formations**

Formation ID	Formation Name	Elevation	True Vertical Depth	Measured Depth	Lithologies	Mineral Resources	Producing Formation
1	RUSTLER	2942	218	218	SHALE,DOLOMITE,ANH YDRITE	USEABLE WATER	No
2	SALADO	2420	522	522	SHALE,DOLOMITE,HAL ITE,ANHYDRITE	OTHER : SALT	No
3	CASTILE	1724	1218	1218	ANHYDRITE	OTHER : salt	No
4	LAMAR	164	2778	2778	LIMESTONE,SANDSTO NE,SILTSTONE	NATURAL GAS,OIL,OTHER : BRINE	No
5	CHERRY CANYON	-826	3768	3768	SANDSTONE,SILTSTO NE	NATURAL GAS,OIL,OTHER : BRINE	No
6	BRUSHY CANYON	-2026	4968	5000	LIMESTONE,SANDSTO NE,SILTSTONE	NATURAL GAS,OIL,OTHER : BRINE	No
7	BONE SPRING	-3571	6513	6551	LIMESTONE,SANDSTO NE,SILTSTONE	NATURAL GAS,OIL	No
8	BONE SPRING 1ST	-4556	7498	7550	LIMESTONE,SANDSTO NE,SILTSTONE	NATURAL GAS,OIL	No
9	BONE SPRING 2ND	-5341	8283	8347	LIMESTONE,SANDSTO NE,SILTSTONE	NATURAL GAS,OIL	No
10	BONE SPRING 3RD	-6436	9378	9454	LIMESTONE,SANDSTO NE,SILTSTONE	NATURAL GAS,OIL	No
11	WOLFCAMP	-6821	9763	9906	SANDSTONE, SILTSTO NE	NATURAL GAS,OIL	Yes

# **Section 2 - Blowout Prevention**

Pressure Rating (PSI): 5M

Rating Depth: 9881

Equipment: 13-5/8" 10M Annular, Blind Ram, Double Ram

Requesting Variance? YES

Variance request: Request for the use of a flexible choke line from the BOP to Choke Manifold.

Testing Procedure: BOP/BOPE will be tested by an independent service company to 250 psi low and the high pressure indicated above per Onshore Order 2 requirements. The System may be upgraded to a higher pressure but still tested to the working pressure listed in the table above. If the system is upgraded all the components installed will be functional and tested. Pipe rams will be operationally checked each 24 hour period. Blind rams will be operationally checked on each trip out of the hole. These checks will be noted on the daily tour sheets. Other accessories to the BOP equipment will include a Kelly cock and floor safety valve (inside BOP) and choke lines and choke manifold. A multibowl wellhead or a unionized multibowl

**Operator Name: OXY USA INCORPORATED** 

Well Name: SALT FLAT CC 20-29 FEDERAL COM

Well Number: 31H

wellhead system will be employed. The wellhead and connection to the BOPE will meet all API 6A requirements. The BOP will be tested per Onshore Order #2 after installation on the surface casing which will cover testing requirements for a maximum of 30 days. If any seal subject to test pressure is broken the system will be tested. We will test the flange connection of the wellhead with a test port that is directly in the flange. We are proposing that we will run the wellhead through the rotary prior to cementing surface casing as discussed with the BLM on October 8, 2015. As per the agreement reached in the OXY/BLM meeting on Feb 22, 2018, OXY requests permission to allow BOP Break Testing under the following conditions: 1. After a full BOP test is conducted on the first well on the pad. 2. When skidding to drill an intermediate section that does not penetrate into the Wolfcamp. 3. Full BOP test will be required prior to drilling any production section.

# **Choke Diagram Attachment:**

SaltFlatCC20\_29FdCom31H\_ChkManifold\_20180314124728.pdf

# **BOP Diagram Attachment:**

SaltFlatCC20\_29FdCom31H\_BOP\_20180314124739.pdf
SaltFlatCC20\_29FdCom31H\_FlexHoseCert\_20180314124751.pdf

# Section 3 - Casing

CI saise	String T	Hole Size	Csg Size	Condition	Standard	Tapered String	Top Set MD	Bottom Set MD	Top Set TVD	Bottom Set TVD	Top Set MSL	Bottom Set MSL	Calculated casing length MD	Grade	Weight	Joint Type	Collapse SF	Burst SF	Joint SF Type	Joint SF	Body SF Type	Body SF
	SURFACE	14.7 5	10.75	NEW	API	N	0	400	0	400			400	J-55	40.5	BUTT	1.12 5	1.2	BUOY	1.4	BUOY	1.4
	INTERMEI IATE	9.87 5	7.625	NEW	API	N	0	9283	0	9207			9283	L-80	26.4	BUTT	1,12 5	1.2	BUOY	1.4	BUOY	1.4
:	PRODUCT ON	6.75	5.5	NEW	API	N	0	20110	0	9880	_		20110	P- 110		OTHER - DQX	1.12 5	1.2	BUOY	1.4	BUOY	1.4

### **Casing Attachments**

**Operator Name: OXY USA INCORPORATED** Well Number: 31H Well Name: SALT FLAT CC 20-29 FEDERAL COM **Casing Attachments** Casing ID: 1 String Type: SURFACE **Inspection Document: Spec Document: Tapered String Spec:** Casing Design Assumptions and Worksheet(s): SaltFlatCC20\_29FdCom31H\_CsgCriteria\_20180314125058.pdf Casing ID: 2 String Type: INTERMEDIATE **Inspection Document: Spec Document: Tapered String Spec:** Casing Design Assumptions and Worksheet(s): SaltFlatCC20\_29FdCom31H\_CsgCriteria\_20180314125216.pdf Casing ID: 3 String Type:PRODUCTION **Inspection Document: Spec Document: Tapered String Spec:** 

Casing Design Assumptions and Worksheet(s):

SaltFlatCC20\_29FdCom31H\_CsgCriteria\_20180314125300.pdf
SaltFlatCC20\_29FdCom31H\_5.5\_20\_P110\_DQX\_20180314125318.pdf

**Section 4 - Cement** 

**Operator Name: OXY USA INCORPORATED** 

Well Name: SALT FLAT CC 20-29 FEDERAL COM Well Number: 31H

String Type	Lead/Tail	Stage Tool Depth	Тор МD	Bottom MD	Quantity(sx)	Yield	Density	Cu Ft	Excess%	Cement type	Additives
SURFACE	Lead		0	400	401	1.33	14.8	533	100	CIC	Accelerator

INTERMEDIATE	Lead	2828	0	2828	1098	1.67	13.6	1834	200	CI C	Accelerator, Retarder

INTERMEDIATE	Lead	2728	8283	555	2.58	10.2	1432	20	Pozzolan/C	Retarder
INTERMEDIATE	Tail	8283	9283	169	1.61	13.2	272	20	CL H	Retarder, Dispersant, Salt
PRODUCTION	Lead	8783	2011 0	835	1.38	13.2	1152	20	CIH	Retarder, Dispersant, Salt

#### **Section 5 - Circulating Medium**

Mud System Type: Closed

Will an air or gas system be Used? NO

Description of the equipment for the circulating system in accordance with Onshore Order #2:

Diagram of the equipment for the circulating system in accordance with Onshore Order #2:

**Describe what will be on location to control well or mitigate other conditions:** Sufficient mud materials to maintain mud properties and meet minimum lost circulation and weight increase requirements. The following is a general list of products: Barite, Bentonite, Gypsum, Lime, Soda Ash, Caustic Soda, Nut Plug, Cedar Fiber, Cotton Seed Hulls, Drilling Paper, Salt Water Clay, CaCl2.

Describe the mud monitoring system utilized: PVT/MD Totco/Visual Monitoring

#### **Circulating Medium Table**

C		op Depth	ottom Depth	1ud Type	in Weight (Ibs/gal)	lax Weight (lbs/gal)	ensity (lbs/cu ft)	el Strength (lbs/100 sqft)	I	iscosity (CP)	Salinity (ppm)	iltration (cc)	dditional Characteristics
---	--	----------	-------------	----------	---------------------	----------------------	--------------------	----------------------------	---	---------------	----------------	----------------	---------------------------

**Operator Name: OXY USA INCORPORATED** 

Well Name: SALT FLAT CC 20-29 FEDERAL COM Well Number: 31H

Top Depth	Bottom Depth	Mud Type	Min Weight (lbs/gal)	Max Weight (lbs/gal)	Density (lbs/cu ft)	Gel Strength (lbs/100 sqft)	Н	Viscosity (CP)	Salinity (ppm)	Filtration (cc)	Additional Characteristics
400	9283	OTHER : Water- Based and/or Oil-Based Mud	9	9.6							
9283	2011 0	OIL-BASED MUD	9.5	12						_	
0	400	WATER-BASED MUD	8.6	8.8							

#### Section 6 - Test, Logging, Coring

List of production tests including testing procedures, equipment and safety measures:

GR from TD to surface (horizontal well – vertical portion of hole). Mud Log from intermediate shoe to TD.

List of open and cased hole logs run in the well:

**GR, MUDLOG** 

Coring operation description for the well:

No coring is planned at this time.

#### **Section 7 - Pressure**

**Anticipated Bottom Hole Pressure: 6166** 

**Anticipated Surface Pressure: 3971.94** 

Anticipated Bottom Hole Temperature(F): 159

Anticipated abnormal pressures, temperatures, or potential geologic hazards? NO

Describe:

Contingency Plans geoharzards description:

Contingency Plans geohazards attachment:

Hydrogen Sulfide drilling operations plan required? YES

Hydrogen sulfide drilling operations plan:

SaltFlatCC20\_29FdCom31H\_H2S1\_20180314110414.pdf SaltFlatCC20\_29FdCom31H\_H2S2\_20180314110426.pdf **Operator Name: OXY USA INCORPORATED** 

Well Name: SALT FLAT CC 20-29 FEDERAL COM Well Number: 31H

#### Section 8 - Other Information

#### Proposed horizontal/directional/multi-lateral plan submission:

SaltFlatCC20\_29FdCom31H\_DirectPlan\_20180314110121.pdf SaltFlatCC20\_29FdCom31H\_DirectPlot\_20180314110134.pdf

#### Other proposed operations facets description:

OXY requests the option to set casing shallower yet still below the salts if losses or hole conditions require this. Cement volumes may be adjusted if casing is set shallower and a DV tool will be run in case a contingency second stage is required for cement to reach surface. If cement circulated to surface during first stage we will drop a cancelation cone and not pump the second stage.

As per the agreement reached in the OXY/BLM meeting on Feb 22, 2018, OXY requests permission to allow deviation from the 0.422" annular clearance requirement from Onshore Order #2 under the following conditions:

- 1. Annular clearance to meet or exceed 0.422" between intermediate casing ID and production casing coupling only on the first 500' overlap between both casings.
- 2. Annular clearance less than 0.422" is acceptable for the curve and lateral portions of the production open hole section.

Well will be drilled with a walking/skidding operation. Plan to drill the three well pad in batch by section: all surface sections, intermediate sections and production sections. The wellhead will be secured with a night cap whenever the rig is not over the well.


OXY requests the option to contract a Surface Rig to drill, set surface casing, and cement for this well. If the timing between rigs is such that OXY would not be able to preset surface, the Primary Rig will MIRU and drill the well in its entirety per the APD. Please see the attached document for information on the spudder rig.

#### Other proposed operations facets attachment:

SaltFlatCC20\_29FdCom31H\_DrillPlan\_20180314110218.pdf SaltFlatCC20\_29FdCom31H\_SpudRigData\_20180314110232.pdf

#### Other Variance attachment:

## 10M Choke Panel

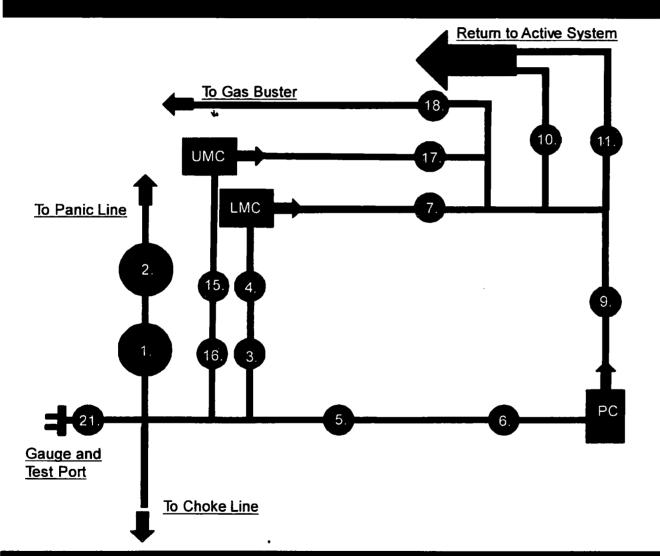



- 1. Choke Manifold Valve
- 2. Choke Manifold Valve
- 3. Choke Manifold Valve
- 4. Choke Manifold Valve
- 5. Choke Manifold Valve
- 6. Choke Manifold Valve
- 7. Choke Manifold Valve
- 7. Onoke mannola var
- 8. PC Power Choke
- 9. Choke Manifold Valve
- 10. Choke Manifold Valve
- 11. Choke Manifold Valve
- 12.LMC Lower Manual Choke
- 13. UMC Upper manual choke
- 15. Choke Manifold Valve
- 16. Choke Manifold Valve
- 17. Choke Manifold Valve
- 18. Choke Manifold Valve
- 21. Vertical Choke Manifold Valve

\*All Valves 3" minimum





## **10M REMOTE KILL LINE SCHEMATIC** From Mud Pumps To Stand Pipe Remote Kill Line To Choke Manifold **KILL LINE** HCR

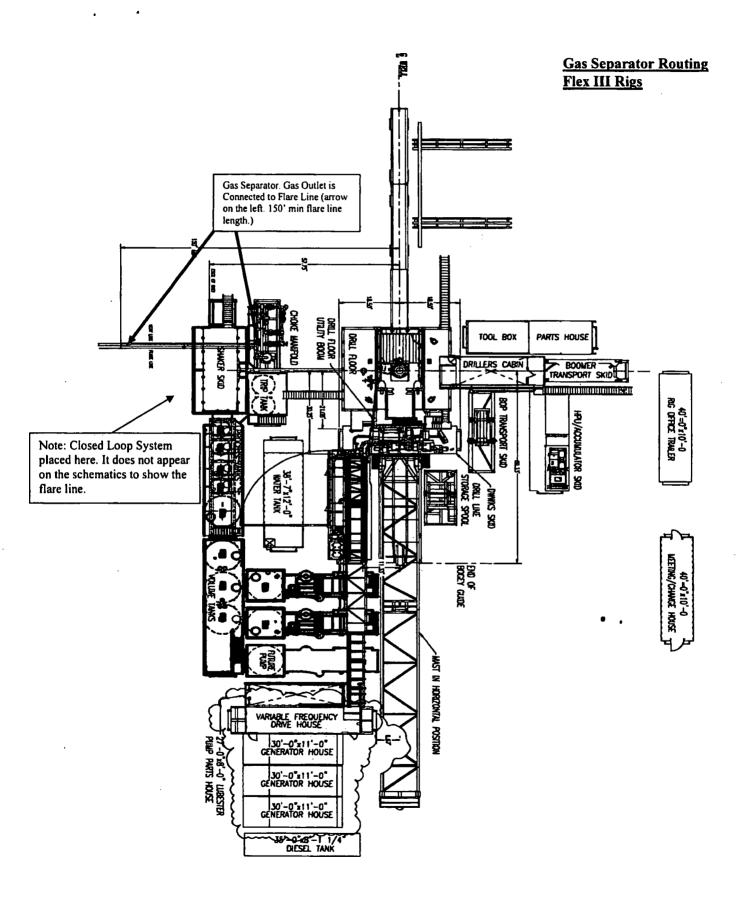

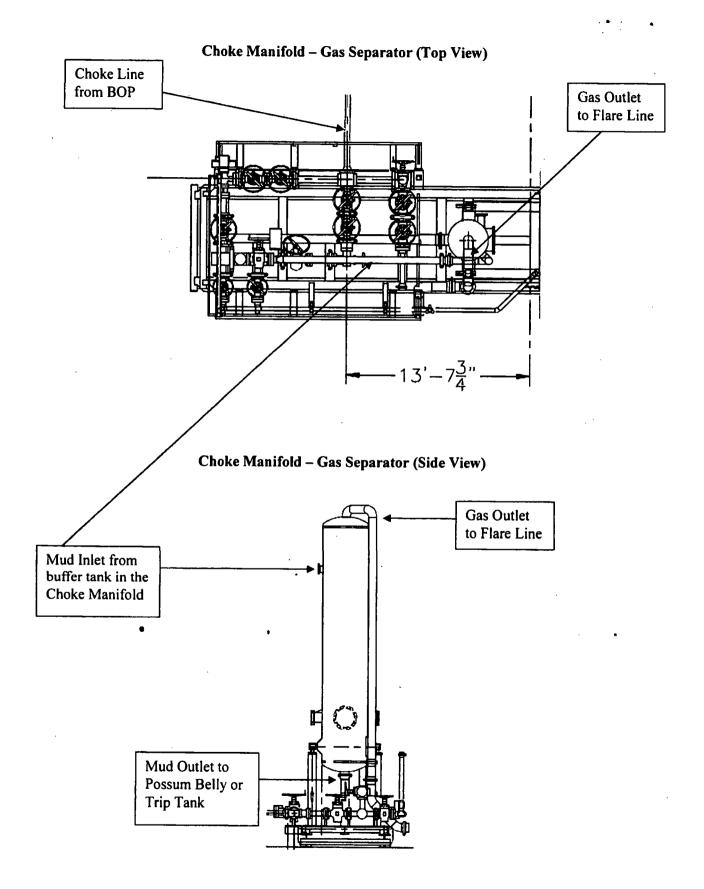

## 10M BOP Stack

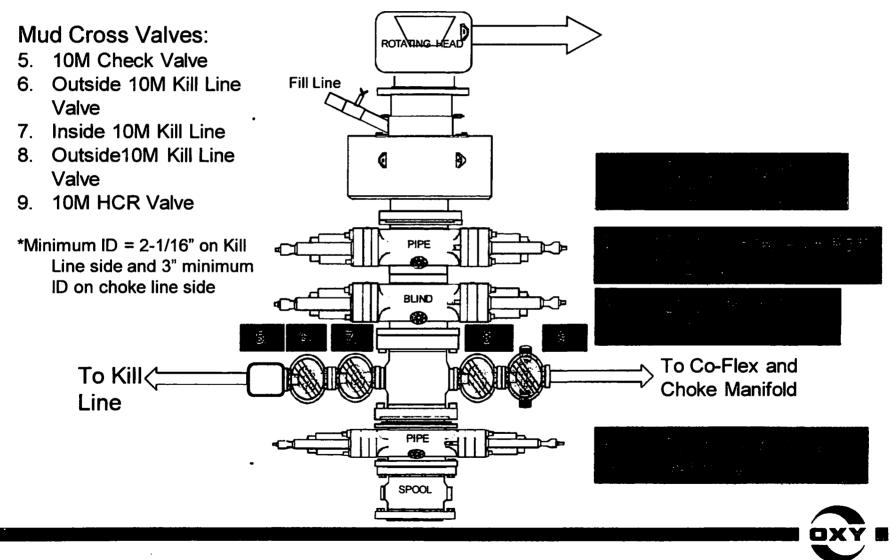

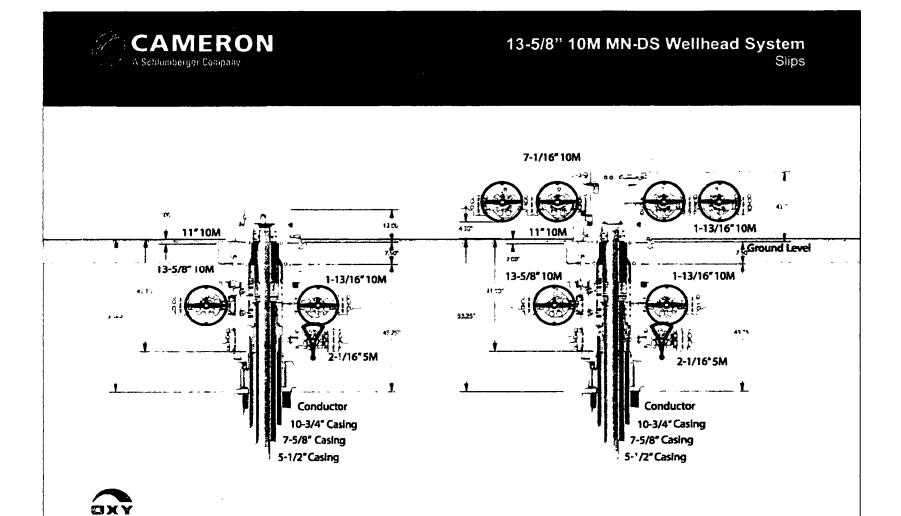

#### **Coflex Hose Certification**



Fluid Technology

Quality Document

QUALI INSPECTION A	TY CONT		ATE	CERT. N	<b>10:</b>	746	
PURCHASER:	Phoenix Bea	ttie Co.		P.O. Nº:	0	02491	
CONTITECH ORDER N°:	412638	HOSE TYPE:	3° 10	ll Hose			
HOSE SERIAL Nº:	52777	NOMINAL / ACT	TUAL LENGTH:		10,67 m		
W.P. 68,96 MPa 1	0000 psi	T.P. 103,4	MPa 1500	O ped	Duration:	60 ~	min.
Pressure test with water at ambient temperature  10 mm = 10 mm = 25 mp		attachment.	(1 page)				
		COUPL	Ings				
Туре		Sertai Nº		Quality		Heat N°	٠
3" coupling with	917	913	AIS	1 4130		T7998A	
4 1/16" Flange end			AIS	il 4130		26984	
INFOCHIP INSTALL	ED .					API Spec 16 C inperature rate:	"B"
WE CERTIFY THAT THE ABOVE PRESSURE TESTED AS ABOVE	E HOSE HAS BE WITH SATISFAC	EN MANUFACTUR TORY RESULT.	RED IN ACCORD	ANCE WI	THE TER	MS OF THE ORDER	AND
Date:	Inapector		Quality Contro	1			
04. April. 2008			Bran (	Inth	Dech Rubber estrial Kit. Control Deg (1)		

			1441		Ш	1111		411414 411414	!   <b> </b>	
	H			i i					17 m	Cita Can Ambient Can Kit. Control Dept. Co
										(1)
	9	4 4 4 4					<del>    </del>			
	1				4 1 2 2 2					
		9 - 5		7		<b>a</b> p		<b>B</b> 0	1	
		1 (1 1 44)								
	3-74:T									
			<b>!</b>							
	### ###									
15							₩			

#### **Coflex Hose Certification**

Form No 100/12

### --- PHOENIX Beattie

Phoenix Beattle Corp 1155 Brittmore Ferk Drive Russton, TX 77041 Tel: (532) 327-0141 Fax: (532) 327-0146 E-sut1 surlighmentalestite.cos war.phoentalestite.cos

## **Delivery Note**

Customer Order Number 370-	369-001	Delivery Note Number	003078	Page	1
Customer / invoice Address HELMERICH & PAYNE INT'L DRILLI 1437 SOUTH BOULDER TULSA, OK 74119	ING CO	Delivery / Address HELMERICH & PAYNE IDC ATTN: JOE STEPHENSON - RIC 13609 INDUSTRIAL ROAD HOUSTON, TX 77015	G 370	•	

Customer Acc No	Phoenix Beattle Contract Manager	Phoenix Beattle Reference	Date
H01	N.	006330	05/23/2008

Item No	Beattle Part Number / Description	Oty Ordered	Oty Sent	Oty To Follow
1	HP10CK3A-35-4F1 3° 10K 16C C8K HDSE x 35ft CAL CW 4.1/16° API SPEC FLANGE E/ End 1: 4.1/16° 10Kpsi API Spec 6A Type 68X Flange End 2: 4.1/16° 10Kpsi API Spec 6A Type 68X Flange c/w BX155 Standard ring groove at each end Suitable for H2S Service Working pressure: 10,000psi Test pressure: 10,000psi Standard: API 16C Full specification Armor Guarding: Included Fire Rating: Not Included Temperature rating: -20 Deg C to +100 Deg C	1	.1	
	SECK3-HPF3 LIFTING & SAFETY EQUIPMENT TO SUIT HP10CK3-35-F1 2 x 160mm ID Safety Clamps 2 x 244mm ID Lifting Collars & element C's 2 x 7ft Stainless Steel wire rope 3/4" 00 4 x 7.75t Shackles	1	1	0
-	SC725-200CS SAFETY CLAMP 200MM 7.25T C/S GALVANISED	1	1	0

Continued...

All goods remain the property of Phoenix Besttle until paid for in full. Any damage or shortage on this delivery must be advised within 5 days. Returns may be subject to a handling charge.

Form No 100/12

### --- PHOENIX Beattie

Phoenix Beattle Corp 1153 Britiscore Perk Drive Hauston, 17 77041 191: (832) 327-0140 E-sell seriliphoenishesttie.com www.phoenishesttie.com

## **Delivery Note**

Customer Order Number	370-369-001	Delivery Note Number	003078	Page	2
Customer / Invoice Addres HELMERICH & PAYNE INT'L 1437 SOUTH BOULDER TULSA, OK 74119		Delivery / Address HELMERICH & PAYNE IDC ATTN: JOE STEPHENSON - RI 13609 INDUSTRIAL ROAD HOUSTON, TX 77015	G 370		<u> </u>

Customer Acc No	Phoenix Beattie Contract Manager	Phoenix Beattle Reference	Date
H01	JJL	006330	05/23/2008

Item No	Beattle Part Number / Description	Qty Ordered	Oty Sent	Oty To Follow
4	SC725-132CS SAFETY CLAMP 132MM 7.25T C/S GALVANIZED C/W BOLTS	1	1	0
	OOCERT-HYDRO HYDROSTATIC PRESSURE TEST CERTIFICATE	1	1	0
	OOCERT-LOAD LOAD TEST CERTIFICATES	1	1	0
	OOFREIGHT INBOUND / OUTBOUND FREIGHT PRE-PAY & ADD TO FINAL INVOICE NOTE: MATERIAL MUST BE ACCOMPANIED BY PAPERMORK INCLUDING THE PURCHASE ORDER, RIG NUMBER TO ENSURE PROPER PAYMENT	1	1	

	{	That			
Phoenix Beattle Inspection Sig	mature: (	7WM		EY	
Received In Good Condition :	Signature		$\leq$		 
	Print Name	V .		1	
	D				

All goods remain the property of Phoenix Beattle until paid for in full. Any damage or shortage on this delivery must be advised within 5 days. Returns may be subject to a handling charge.

#### **Coflex Hose Certification**

	Page 1	1	Org No Issue No																			
			١	NO.	Walk.	al s				-												
cate		1 - 0 4	ו מפו כפון ואס																			
Material Identification Certificate	70-369-001	W/O Alo   Book No	COTT AND	CE SALES	HERE	H139																
ıtificati	Ref 3	NO NO	500	2440	6192	22																
al Iden	Cont	2	-	-	-	-		L	L	L	L	L	L									
Materia	ERICH & PAYNE INT'L DRILLING COM Hof   370-369-001	Material Spec																				
ftie	HELMERICH & PA	Material Desc			CANBON STEEL	CARBON STEEL																
► PHOENIX Beat	Cleant	Description	3" 10K 16C CBK HOSE x 35ft OM	LIFTING & SAFTY BUILDINGS TO																		
Ĭ	PA No 006330	Pert No	1970003A-35-4FT	SECUS-HPF3	SC728-200CS	5025-LBES																

We hereby certify that these goods have been inspected by our Quelity Management Systam, and to the best of our knowledge are found to conform to relevent industry standards within the requirements of the purchase order as issued to Phoenix Beattle Corporation.

#### **Coflex Hose Certification**



Fluid Technology

**Quality Document** 

#### CERTIFICATE OF CONFORMITY

Supplier : CONTITECH RUBBER INDUSTRIAL KFT.

Equipment: 6 pcs. Choke and Kill Hose with installed couplings

Type: 3" x 10,67 m WP: 10000 psi

Supplier File Number : 412638

Date of Shipmont : April 200

Date of Shipment : April. 2008

Customer : Phoenix Beattie Co.

**Customer P.o.** : 002491

Referenced Standards

/ Codes / Specifications: API Spec 16 C

Serial No.: 52754,52755,52776,52777,52778,52782

#### STATEMENT OF CONFORMITY

We hereby certify that the above items/equipment supplied by us are in conformity with the terms, conditions and specifications of the above Purchaser Order and that these items/equipment were fabricated inspected and tested in accordance with the referenced standards, codes and specifications and meet the relevant acceptance criteria and design requirements.

COUNTRY OF ORIGIN HUNGARY/EU

igned : Dun

ontilech Rubber Industrial Kit. Quality Control Dept.

Position: Q.C. Manager

Date: 04. April. 2008

#### **OXY's Minimum Design Criteria**

Burst, Collapse, and Tensile SF are calculated using Landmark's Stress Check (Casing Design) software. A sundry will be requested if any lesser grade or different size casing is substituted.

#### 1) Casing Design Assumptions

#### a) Burst Loads

CSG Test (Surface)

- Internal: Displacement fluid + pressure required to comply with regulatory casing test pressures. This will comply with both Onshore Oil and Gas Order No. 2 and 19.15.16 of the OCD Rules.
- o External: Pore pressure in open hole.

#### CSG Test (Intermediate)

- Internal: Displacement fluid + pressure required to comply with regulatory casing test pressures. This will comply with both Onshore Oil and Gas Order No. 2 and 19.15.16 of the OCD Rules.
- External: Mud Weight to TOC, cement mix water gradient (8.4 ppg) below TOC, and pore pressure in open hole.

#### CSG Test (Production)

- o Internal:
  - For Drilling: Displacement fluid + pressure required to comply with regulatory casing test pressures. This will comply with both Onshore Oil and Gas Order No. 2 and 19.15.16 of the OCD Rules.
  - For Production: The design pressure test should be the greater of (1) the planned test pressure prior to stimulation down the casing. (2) the regulatory test pressure, and (3) the expected gas lift system pressure. The design test fluid should be the fluid associated with pressure test having the greatest pressure.

#### o External:

- For Drilling: Mud Weight to TOC, cement mix water gradient (8.4 ppg) below TOC, and pore pressure in open hole.
- For Production: Mud base-fluid density to TOC, cement mix water gradient (8.4 ppg) below TOC, and pore pressure in open hole.

#### Gas Column (Surface)

- Internal: Assumes a full column of gas in the casing with a Gas/Oil Gradient of 0.1 psi/ft in the absence of better information. It is limited to the controlling pressure based on the fracture pressure at the shoe or the maximum expected pore pressure within the next drilling interval, whichever results in a lower surface pressure.
- External: Fluid gradient below TOC, pore pressure from the TOC to the Intermediate CSG shoe (if applicable), and MW of the drilling mud that was in the hole when the CSG was run from Intermediate CSG shoe to surface.

#### Bullheading (Surface / Intermediate)

- Internal: The string must be designed to withstand a pressure profile based on the fracture pressure at the casing shoe with a column of water above the shoe plus an additional surface pressure (in psi) of 0.02 X MD of the shoe to account for pumping friction pressure.
- External: Mud weight to TOC, cement mix water gradient (8.4 ppg) below TOC, and pore pressure in open hole.

#### Gas Kick (Intermediate)

- The string must be designed to at least a gas kick load case unless the rig is unable to detect a kick. For the gas kick load case, the internal pressure profile must be based on a minimum volume of 50 bbl or the minimum kick detection capability of the rig, whichever is greater, and a kick intensity of 2.0 ppg for Class 1, 1.0 ppg of Class 2, and 0.5 ppg for Class 3 and 4 wells.
- Internal: Influx depth of the maximum pore pressure of 0.55 "gas kick gravity" of gas to surface while drilling the next hole section.
- External: Mud weight to the TOC, cement mix water gradient below TOC, and pore pressure in open hole.

#### Tubing Leak Near Surface While Producing (Production)

- o Internal: SITP plus a packer fluid gradient to the shoe or top of packer.
- External: Mud base-fluid density to TOC, cement mix water gradient (8.4 ppg) below TOC, and pore pressure in open hole.

#### Tubing Leak Near Surface While Stimulating (Production)

- Internal: Surface pressure or pressure-relief system pressure, whichever is lower plus packer fluid gradient.
- External: Mud base-fluid density to TOC, cement mix water gradient (8.4 ppg) below TOC, and pore pressure in open hole.

#### Injection / Stimulation Down Casing (Production)

- o Internal: Surface pressure plus injection fluid gradient.
- External: Mud base-fluid density to TOC, cement mix water gradient (8.4 ppg) below TOC, and pore pressure in open hole.

#### **b)** Collapse Loads

Lost Circulation (Surface / Intermediate)

- Internal: Lost circulation at the TD of the next hole section, and the fluid level falls to a depth where the hydrostatic of the mud equals pore pressure at the depth of the lost circulation zone.
- o External: MW of the drilling mud that was in the hole when the casing was run.

#### Cementing (Surface / Intermediate / Production)

- Internal: Displacement fluid density.
- External: Mud weight from TOC to surface and cement slurry weight from TOC to casing shoe.

#### Full Evacuation (Production)

- o Internal: Full void pipe.
- o External: MW of drilling mud in the hole when the casing was run.

#### c) Tension Loads

Running Casing (Surface / Intermediate / Production)

 Axial: Buoyant weight of the string plus the lesser of 100,000 lb or the string weight in air.

#### Green Cement (Surface / Intermediate / Production)

o Axial: Buoyant weight of the string plus cement plug bump pressure load.

#### **OXY's Minimum Design Criteria**

Burst, Collapse, and Tensile SF are calculated using Landmark's Stress Check (Casing Design) software. A sundry will be requested if any lesser grade or different size casing is substituted.

#### 1) Casing Design Assumptions

#### a) Burst Loads

CSG Test (Surface)

- Internal: Displacement fluid + pressure required to comply with regulatory casing test pressures. This will comply with both Onshore Oil and Gas Order No. 2 and 19.15.16 of the OCD Rules.
- o External: Pore pressure in open hole.

#### CSG Test (Intermediate)

- Internal: Displacement fluid + pressure required to comply with regulatory casing test pressures. This will comply with both Onshore Oil and Gas Order No. 2 and 19.15.16 of the OCD Rules.
- External: Mud Weight to TOC, cement mix water gradient (8.4 ppg) below TOC, and pore pressure in open hole.

#### **CSG Test (Production)**

- o Internal:
  - For Drilling: Displacement fluid + pressure required to comply with regulatory casing test pressures. This will comply with both Onshore Oil and Gas Order No. 2 and 19.15.16 of the OCD Rules.
  - For Production: The design pressure test should be the greater of (1) the planned test pressure prior to stimulation down the casing. (2) the regulatory test pressure, and (3) the expected gas lift system pressure. The design test fluid should be the fluid associated with pressure test having the greatest pressure.

#### o External:

- For Drilling: Mud Weight to TOC, cement mix water gradient (8.4 ppg) below TOC, and pore pressure in open hole.
- For Production: Mud base-fluid density to TOC, cement mix water gradient (8.4 ppg) below TOC, and pore pressure in open hole.

#### Gas Column (Surface)

- o Internal: Assumes a full column of gas in the casing with a Gas/Oil Gradient of 0.1 psi/ft in the absence of better information. It is limited to the controlling pressure based on the fracture pressure at the shoe or the maximum expected pore pressure within the next drilling interval, whichever results in a lower surface pressure.
- External: Fluid gradient below TOC, pore pressure from the TOC to the Intermediate CSG shoe (if applicable), and MW of the drilling mud that was in the hole when the CSG was run from Intermediate CSG shoe to surface.

#### Bullheading (Surface / Intermediate)

- Internal: The string must be designed to withstand a pressure profile based on the fracture pressure at the casing shoe with a column of water above the shoe plus an additional surface pressure (in psi) of 0.02 X MD of the shoe to account for pumping friction pressure.
- External: Mud weight to TOC, cement mix water gradient (8.4 ppg) below TOC, and pore pressure in open hole.

#### Gas Kick (Intermediate)

- The string must be designed to at least a gas kick load case unless the rig is unable to detect a kick. For the gas kick load case, the internal pressure profile must be based on a minimum volume of 50 bbl or the minimum kick detection capability of the rig, whichever is greater, and a kick intensity of 2.0 ppg for Class 1, 1.0 ppg of Class 2, and 0.5 ppg for Class 3 and 4 wells.
- o Internal: Influx depth of the maximum pore pressure of 0.55 "gas kick gravity" of gas to surface while drilling the next hole section.
- External: Mud weight to the TOC, cement mix water gradient below TOC, and pore pressure in open hole.

Tubing Leak Near Surface While Producing (Production)

- Internal: SITP plus a packer fluid gradient to the shoe or top of packer.
- External: Mud base-fluid density to TOC, cement mix water gradient (8.4 ppg) below TOC, and pore pressure in open hole.

Tubing Leak Near Surface While Stimulating (Production)

- Internal: Surface pressure or pressure-relief system pressure, whichever is lower plus packer fluid gradient.
- External: Mud base-fluid density to TOC, cement mix water gradient (8.4 ppg) below TOC, and pore pressure in open hole.

Injection / Stimulation Down Casing (Production)

- o Internal: Surface pressure plus injection fluid gradient.
- External: Mud base-fluid density to TOC, cement mix water gradient (8.4 ppg) below TOC, and pore pressure in open hole.

#### **b)** Collapse Loads

Lost Circulation (Surface / Intermediate)

- Internal: Lost circulation at the TD of the next hole section, and the fluid level falls to a depth where the hydrostatic of the mud equals pore pressure at the depth of the lost circulation zone.
- o External: MW of the drilling mud that was in the hole when the casing was run.

Cementing (Surface / Intermediate / Production)

- o Internal: Displacement fluid density.
- External: Mud weight from TOC to surface and cement slurry weight from TOC to casing shoe.

Full Evacuation (Production)

- Internal: Full void pipe.
- o External: MW of drilling mud in the hole when the casing was run.

#### c) Tension Loads

Running Casing (Surface / Intermediate / Production)

 Axial: Buoyant weight of the string plus the lesser of 100,000 lb or the string weight in air.

Green Cement (Surface / Intermediate / Production)

Axial: Buoyant weight of the string plus cement plug bump pressure load.

#### **OXY's Minimum Design Criteria**

Burst, Collapse, and Tensile SF are calculated using Landmark's Stress Check (Casing Design) software. A sundry will be requested if any lesser grade or different size casing is substituted.

#### 1) Casing Design Assumptions

#### a) Burst Loads

#### CSG Test (Surface)

- Internal: Displacement fluid + pressure required to comply with regulatory casing test pressures. This will comply with both Onshore Oil and Gas Order No. 2 and 19.15.16 of the OCD Rules.
- o External: Pore pressure in open hole.

#### **CSG Test (Intermediate)**

- Internal: Displacement fluid + pressure required to comply with regulatory casing test pressures. This will comply with both Onshore Oil and Gas Order No. 2 and 19.15.16 of the OCD Rules.
- External: Mud Weight to TOC, cement mix water gradient (8.4 ppg) below TOC, and pore pressure in open hole.

#### **CSG Test (Production)**

- o **Internal**:
  - For Drilling: Displacement fluid + pressure required to comply with regulatory casing test pressures. This will comply with both Onshore Oil and Gas Order No. 2 and 19.15.16 of the OCD Rules.
  - For Production: The design pressure test should be the greater of (1) the planned test pressure prior to stimulation down the casing. (2) the regulatory test pressure, and (3) the expected gas lift system pressure. The design test fluid should be the fluid associated with pressure test having the greatest pressure.

#### o External:

- For Drilling: Mud Weight to TOC, cement mix water gradient (8.4 ppg) below TOC, and pore pressure in open hole.
- For Production: Mud base-fluid density to TOC, cement mix water gradient (8.4 ppg) below TOC, and pore pressure in open hole.

#### Gas Column (Surface)

- o Internal: Assumes a full column of gas in the casing with a Gas/Oil Gradient of 0.1 psi/ft in the absence of better information. It is limited to the controlling pressure based on the fracture pressure at the shoe or the maximum expected pore pressure within the next drilling interval, whichever results in a lower surface pressure.
- External: Fluid gradient below TOC, pore pressure from the TOC to the Intermediate CSG shoe (if applicable), and MW of the drilling mud that was in the hole when the CSG was run from Intermediate CSG shoe to surface.

#### Bullheading (Surface / Intermediate)

- Internal: The string must be designed to withstand a pressure profile based on the fracture pressure at the casing shoe with a column of water above the shoe plus an additional surface pressure (in psi) of 0.02 X MD of the shoe to account for pumping friction pressure.
- External: Mud weight to TOC, cement mix water gradient (8.4 ppg) below TOC, and pore pressure in open hole.

#### Gas Kick (Intermediate)

- The string must be designed to at least a gas kick load case unless the rig is unable to detect a kick. For the gas kick load case, the internal pressure profile must be based on a minimum volume of 50 bbl or the minimum kick detection capability of the rig, whichever is greater, and a kick intensity of 2.0 ppg for Class 1, 1.0 ppg of Class 2, and 0.5 ppg for Class 3 and 4 wells.
- Internal: Influx depth of the maximum pore pressure of 0.55 "gas kick gravity" of gas to surface while drilling the next hole section.
- External: Mud weight to the TOC, cement mix water gradient below TOC, and pore pressure in open hole.

Tubing Leak Near Surface While Producing (Production)

- o Internal: SITP plus a packer fluid gradient to the shoe or top of packer.
- External: Mud base-fluid density to TOC, cement mix water gradient (8.4 ppg) below TOC, and pore pressure in open hole.

Tubing Leak Near Surface While Stimulating (Production)

- Internal: Surface pressure or pressure-relief system pressure, whichever is lower plus packer fluid gradient.
- External: Mud base-fluid density to TOC, cement mix water gradient (8.4 ppg) below TOC, and pore pressure in open hole.

Injection / Stimulation Down Casing (Production)

- Internal: Surface pressure plus injection fluid gradient.
- External: Mud base-fluid density to TOC, cement mix water gradient (8.4 ppg) below TOC, and pore pressure in open hole.

#### **b)** Collapse Loads

Lost Circulation (Surface / Intermediate)

- Internal: Lost circulation at the TD of the next hole section, and the fluid level falls to a depth where the hydrostatic of the mud equals pore pressure at the depth of the lost circulation zone.
- External: MW of the drilling mud that was in the hole when the casing was run.

Cementing (Surface / Intermediate / Production)

- o Internal: Displacement fluid density.
- External: Mud weight from TOC to surface and cement slurry weight from TOC to casing shoe.

Full Evacuation (Production)

- o Internal: Full void pipe.
- o External: MW of drilling mud in the hole when the casing was run.

#### c) Tension Loads

Running Casing (Surface / Intermediate / Production)

 Axial: Buoyant weight of the string plus the lesser of 100,000 lb or the string weight in air.

Green Cement (Surface / Intermediate / Production)

o Axial: Buoyant weight of the string plus cement plug bump pressure load.

#### **PERFORMANCE DATA**

TMK UP DQX
Technical Data Sheet

5.500 in

20.00 lbs/ft

P-110

Tubular Paran	neters			
Size		5.500	in	_
Nominal Weight		20.00	lbs/ft	
Grade		P-110		
PE Weight		19.81	lbs/ft	
Wall Thickness		0.361	in	
Nominal ID		4.778	in	
Drift Diameter		4.653	in	
Nom. Pipe Body A	rea	5 828	in²	

.500	in	Minimum Yield	110,000	psi	
0.00	lbs/ft	Minimum Tensile	125,000	psi	
-110		Yield Load	641,000	lbs	
9.81	lbs/ft	Tensile Load	729,000	lbs	
.361	in	Min. Internal Yield Pressure	12,600	psi	
.778	in	Collapse Pressure	11,100	psi	
.653	in				
828	in²				

Connection Parameters	<del> </del>	<del></del>
Connection OD	6.050	in
Connection ID	4.778	in
Make-Up Loss	4.122	in
Critical Section Area	5 828	in²
Tension Efficiency	100 0	%
Compression Efficiency	100.0	%
Yield Load In Tension	641,000	lbs
Min. Internal Yield Pressure	12,600	psi
Collapse Pressure	11,100	psi
	•	•

·	
11,600	ft-lbs
12,900	ft-lbs
14,100	ft-lbs
20,600	ft-lbs
	12,900 14,100



Printed on: July-29-2014

#### NOTE:

The content of this Technical Data Sheet is for general information only and does not guarantee performance or imply fitness for a particular purpose, which only a competent drilling professional can determine considering the specific installation and operation parameters. Information that is printed or downloaded is no longer controlled by TMK IPSCO and might not be the latest information. Anyone using the information herein does so at their own risk. To verify that you have the latest TMK IPSCO technical information, please contact TMK IPSCO Technical Sales toll-free at 1-888-258-2000.



#### TECHNICAL DATA SHEET TMK UP DQX 5.5 X 20 P110

TUBULAR PARAMETERS		PIPE BODY PROPERTIES	
Nominal OD, (inch)	5 500	PE Welght, (lbs/ft)	19.8 <b>f</b>
Wall Thickness, (inch)	0.361	Nominal Weight, (lbs/ft)	20.00
Pipe Grade	P110	Nominal ID, (inch)	4.778
Coupling	Regular	Drift Diameter, (inch)	4 653
Coupling Grade	P110	Nominal Pipe Body Area, (sq inch)	5 828
Drift	Standard	Yield Strength in Tension, (kibs)	641
		Min. Internal Yield Pressure, (psi)	12 640
CONNECTION PARAMETERS		_Collapse Pressure, (psi)	11 110
Connection OD (inch)	6.05		
Connection ID, (inch)	4.778	of the file. Line	
Make-Up Loss, (inch)	4.122		
Connection Critical Area, (sq Inch)	5.828		
field Strength in Tension, (klbs)	641	The Artist of	
reld Strength in Compression, (klbs)	641		)
Tension Efficiency	100%		<i>)</i> -
Compression Efficiency	100%	the second second second	r is <del>francis</del> i
Mln Internal Yield Pressure, (psi)	12 640		
Collapse Pressure, (psi)	11 110		
Jnlaxial Bending (deg/100ft)	91 7		
MAKE-UP TORQUES			ें स.स.
rield Torque, (ft-lb)	20 600	Entornal Pictures	Carried Carried
dinimum Make-Up Torque, (ft-lb)	11 600		e thad so hee
Optimum Make-Up Torque, (ft-lb)	12 900		
Maximum Make-Up Torque, (ft-lb)	14 100		
_	Cou	pling Length	
Mathress	Make Up Loss	Box Critical Cross Section	
		1	<del></del>
		- Lanna	7 I
g 0 a		ŗ	
₽ 9 \			Diameter Diameter
-  \	Pin Cross Section	<u>i</u>	E P

NOTE. The content of this Technical Data Sheet is for general information only and does not guarantee performance or imply fitness for a particular purpose, which only a competent dniling professional can determine considering the specific installation and operation parameters. This information superside all prior versions for this connection information that is printed or downloaded is no longer control ed by TMK and might not be the latest information. Anyone using the information access to a litter own risk To verify that you have the latest technical information, pixase contact PAO "TMK" Technical Sales in Russis (Tell +7 (495) 775 76 00, Email: technical Sales (Tell +7 (495) 775 76 00, Email: technical Sa

Print date: 12/07/2017 18:09




# Permian Drilling Hydrogen Sulfide Drilling Operations Plan Salt Flat CC 20-29 Federal Com 31H

Open drill site. No homes or buildings are near the proposed location.

#### 1. Escape

Personnel shall escape upwind of wellbore in the event of an emergency gas release. Escape can take place through the lease road on the Southeast side of the location. Personnel need to move to a safe distance and block the entrance to location. If the primary route is not an option due to the wind direction, then a secondary egress route should be taken.

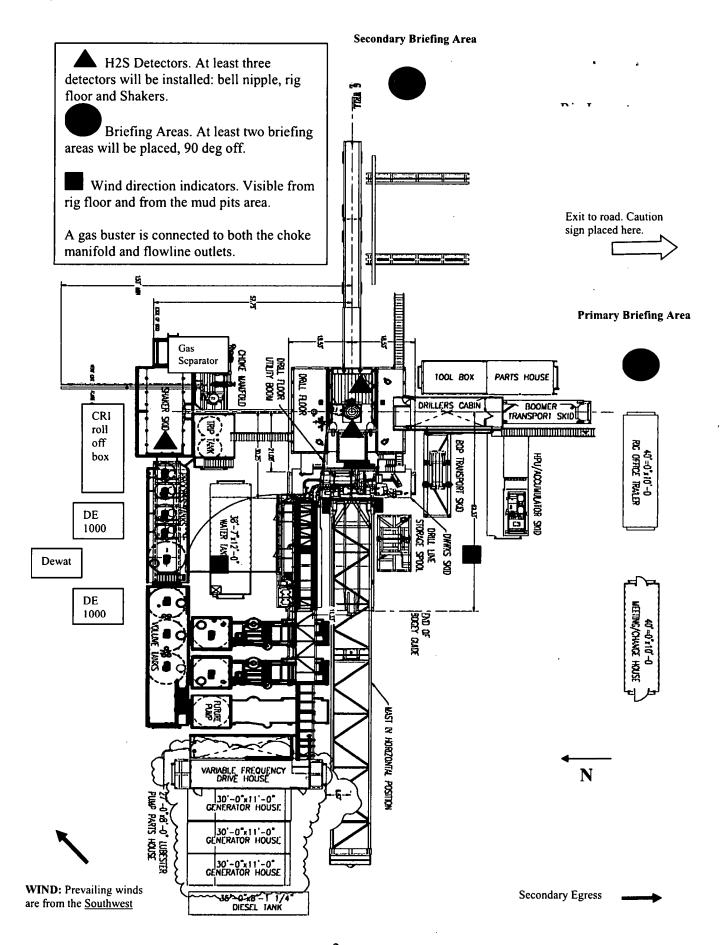



## Permian Drilling Hydrogen Sulfide Drilling Operations Plan New Mexico

#### **Scope**

This contingency plan establishes guidelines for the public, all company employees, and contract employees who's work activities may involve exposure to hydrogen sulfide (H2S) gas.

While drilling this well, it is possible to encounter H2S bearing formations. At all times, the first barrier to control H2S emissions will be the drilling fluid, which will have a density high enough to control influx.

#### **Objective**

- 1. Provide an immediate and predetermined response plan to any condition when H2S is detected. All H2S detections in excess of 10 parts per million (ppm) concentration are considered an Emergency.
- 2. Prevent any and all accidents, and prevent the uncontrolled release of hydrogen sulfide into the atmosphere.
- 3. Provide proper evacuation procedures to cope with emergencies.
- 4. Provide immediate and adequate medical attention should an injury occur.

#### Discussion

Implementation: This plan with all details is to be fully implemented

before drilling to commence.

Emergency response

Procedure:

This section outlines the conditions and denotes steps

to be taken in the event of an emergency.

**Emergency equipment** 

Procedure:

This section outlines the safety and emergency

equipment that will be required for the drilling of this

well.

Training provisions: This section outlines the training provisions that must

be adhered to prior to drilling.

Drilling emergency call lists: Included are the telephone numbers of all persons to

be contacted should an emergency exist.

Briefing: This section deals with the briefing of all people

involved in the drilling operation.

Public safety: Public safety personnel will be made aware of any

potential evacuation and any additional support

needed.

Check lists: Status check lists and procedural check lists have been

included to insure adherence to the plan.

General information: A general information section has been included to

supply support information.

#### **Hydrogen Sulfide Training**

All personnel, whether regularly assigned, contracted, or employed on an unscheduled basis, will receive training from a qualified instructor in the following areas prior to commencing drilling operations on the well:

- 1. The hazards and characteristics of H2S.
- 2. Proper use and maintenance of personal protective equipment and life support systems.
- 3. H2S detection.
- 4. Proper use of H2S detectors, alarms, warning systems, briefing areas, evacuation procedures and prevailing winds.
- 5. Proper techniques for first aid and rescue procedures.
- 6. Physical effects of hydrogen sulfide on the human body.
- 7. Toxicity of hydrogen sulfide and sulfur dioxide.
- 8. Use of SCBA and supplied air equipment.
- 9. First aid and artificial respiration.
- 10. Emergency rescue.

In addition, supervisory personnel will be trained in the following areas:

- 1. The effects of H2S on metal components. If high tensile strength tubular is to be used, personnel will be trained in their special maintenance requirements.
- 2. Corrective action and shut-in procedures when drilling a well, blowout prevention and well control procedures.
- 3. The contents and requirements of the H2S Drilling Operations Plan.

H2S training refresher must have been taken within one year prior to drilling the well. Specifics on the well to be drilled will be discussed during the pre-spud meeting. H2S and well control (choke) drills will be performed while drilling the well, at least on a weekly basis. This plan shall be available in the well site. All personnel will be required to carry the documentation proving that the H2S training has been taken.

#### Service company and visiting personnel

- A. Each service company that will be on this well will be notified if the zone contains H2S.
- B. Each service company must provide for the training and equipment of their employees before they arrive at the well site.
- C. Each service company will be expected to attend a well site briefing

#### **Emergency Equipment Requirements**

#### 1. Well control equipment

The well shall have hydraulic BOP equipment for the anticipated pressures. Equipment is to be tested on installation and follow Oxy Well Control standard, as well as BLM Onshore Order #2.

#### Special control equipment:

- A. Hydraulic BOP equipment with remote control on ground. Remotely operated choke.
- B. Rotating head
- C. Gas buster equipment shall be installed before drilling out of surface pipe.

#### 2. Protective equipment for personnel

- A. Four (4) 30-minute positive pressure air packs (2 at each briefing area) on location.
- B. Adequate fire extinguishers shall be located at strategic locations.
- C. Radio / cell telephone communication will be available at the rig.
  - Rig floor and trailers.
  - Vehicle.

#### 3. Hydrogen sulfide sensors and alarms

- A. H2S sensor with alarms will be located on the rig floor, at the bell nipple, and at the flow line. These monitors will be set to alarm at 10 ppm with strobe light, and audible alarm.
- B. Hand operated detectors with tubes.
- C. H2S monitor tester (to be provided by contract Safety Company.)
- D. There shall be one combustible gas detector on location at all times.

#### 4. <u>Visual Warning Systems</u>

A. One sign located at each location entrance with the following language:

Caution – potential poison gas Hydrogen sulfide No admittance without authorization

#### Wind sock – wind streamers:

- A. One 36" (in length) wind sock located at protection center, at height visible from rig floor.
- B. One 36" (in length) wind sock located at height visible from pit areas.

#### Condition flags

A. One each condition flag to be displayed to denote conditions.

```
green – normal conditions
yellow – potential danger
red – danger, H2S present
```

B. Condition flag shall be posted at each location sign entrance.

#### 5. Mud Program

The mud program is designed to minimize the risk of having H2S and other formation fluids at surface. Proper mud weight and safe drilling practices will be applied. H2S scavengers will be used to minimize the hazards while drilling. Below is a summary of the drilling program.

#### Mud inspection devices:

Garrett gas train or hatch tester for inspection of sulfide concentration in mud system.

#### 6. Metallurgy

- A. Drill string, casing, tubing, wellhead, blowout preventers, drilling spools or adapters, kill lines, choke manifold, lines and valves shall be suitable for the H2S service.
- B. All the elastomers, packing, seals and ring gaskets shall be suitable for H2S service.

#### 7. Well Testing

No drill stem test will be performed on this well.

#### 8. Evacuation plan

Evacuation routes should be established prior to well spud for each well and discussed with all rig personnel.

#### 9. <u>Designated area</u>

- A. Parking and visitor area: all vehicles are to be parked at a predetermined safe distance from the wellhead.
- B. There will be a designated smoking area.
- C. Two briefing areas on either side of the location at the maximum allowable distance from the well bore so they offset prevailing winds perpendicularly, or at a 45-degree angle if wind direction tends to shift in the area.

#### **Emergency procedures**

- A. In the event of any evidence of H2S level above 10 ppm, take the following steps:
  - 1. The Driller will pick up off bottom, shut down the pumps, slow down the pipe rotation.
  - 2. Secure and don escape breathing equipment, report to the upwind designated safe briefing / muster area.
  - 3. All personnel on location will be accounted for and emergency search should begin for any missing, the Buddy System will be implemented.
  - 4. Order non-essential personnel to leave the well site, order all essential personnel out of the danger zone and upwind to the nearest designated safe briefing / muster area.
  - 5. Entrance to the location will be secured to a higher level than our usual "Meet and Greet" requirement, and the proper condition flag will be displayed at the entrance to the location.
  - 6. Take steps to determine if the H2S level can be corrected or suppressed and, if so, proceed as required.

#### B. If uncontrollable conditions occur:

1. Take steps to protect and/or remove any public in the down-wind area from the rig – partial evacuation and isolation. Notify necessary public safety personnel and appropriate regulatory entities (i.e. BLM) of the situation.

- 2. Remove all personnel to the nearest upwind designated safe briefing / muster area or off location.
- 3. Notify public safety personnel of safe briefing / muster area.
- 4. An assigned crew member will blockade the entrance to the location. No unauthorized personnel will be allowed entry to the location.
- 5. Proceed with best plan (at the time) to regain control of the well. Maintain tight security and safety procedures.

#### C. Responsibility:

- 1. Designated personnel.
  - a. Shall be responsible for the total implementation of this plan.
  - b. Shall be in complete command during any emergency.
  - c. Shall designate a back-up.

All personnel:
----------------

- 1. On alarm, don escape unit and report to the nearest upwind designated safe briefing / muster area upw
- 2. Check status of personnel (buddy system).
- 3. Secure breathing equipment.
- 4. Await orders from supervisor.

#### Drill site manager:

- 1. Don escape unit if necessary and report to nearest upwind designated safe briefing / muster area.
- 2. Coordinate preparations of individuals to return to point of release with tool pusher and driller (using the buddy system).
- 3. Determine H2S concentrations.
- 4. Assess situation and take control measures.

#### Tool pusher:

- 1. Don escape unit Report to up nearest upwind designated safe briefing / muster area.
- 2. Coordinate preparation of individuals to return to point of release with tool pusher drill site manager (using the buddy system).
- 3. Determine H2S concentration.
- 4. Assess situation and take control measures.

#### Driller:

1. Don escape unit, shut down pumps, continue

- rotating DP.
- 2. Check monitor for point of release.
- 3. Report to nearest upwind designated safe briefing / muster area.
- 4. Check status of personnel (in an attempt to rescue, use the buddy system).
- 5. Assigns least essential person to notify Drill Site Manager and tool pusher by quickest means in case of their absence.
- 6. Assumes the responsibilities of the Drill Site Manager and tool pusher until they arrive should they be absent.

Derrick man Floor man #1 Floor man #2 1. Will remain in briefing / muster area until instructed by supervisor.

Mud engineer:

- 1. Report to nearest upwind designated safe briefing / muster area.
- 2. When instructed, begin check of mud for ph and H2S level. (Garett gas train.)

Safety personnel:

1. Mask up and check status of all personnel and secure operations as instructed by drill site manager.

#### Taking a kick

When taking a kick during an H2S emergency, all personnel will follow standard Well control procedures after reporting to briefing area and masking up.

#### **Open-hole logging**

All unnecessary personnel off floor. Drill Site Manager and safety personnel should monitor condition, advise status and determine need for use of air equipment.

#### Running casing or plugging

Following the same "tripping" procedure as above. Drill Site Manager and safety personnel should determine if all personnel have access to protective equipment.

#### **Ignition procedures**

The decision to ignite the well is the responsibility of the operator (Oxy Drilling Management). The decision should be made only as a last resort and in a situation where it is clear that:

- 1. Human life and property are endangered.
- 2. There is no hope controlling the blowout under the prevailing conditions at the well.

#### <u>Instructions for igniting the well</u>

- 1. Two people are required for the actual igniting operation. They must wear self-contained breathing units and have a safety rope attached. One man (tool pusher or safety engineer) will check the atmosphere for explosive gases with the gas monitor. The other man is responsible for igniting the well.
- 2. Primary method to ignite: 25 mm flare gun with range of approximately 500 feet.
- 3. Ignite upwind and do not approach any closer than is warranted.
- 4. Select the ignition site best for protection, and which offers an easy escape route.
- 5. Before firing, check for presence of combustible gas.
- 6. After lighting, continue emergency action and procedure as before.
- 7. All unassigned personnel will remain in briefing area until instructed by supervisor or directed by the Drill Site Manager.

<u>Remember</u>: After well is ignited, burning hydrogen sulfide will convert to sulfur dioxide, which is also highly toxic. <u>Do not assume the area is safe after the well is ignited.</u>

#### Status check list

Note:	All items on this list must be completed before drilling to production casing point.
1.	H2S sign at location entrance.
2.	Two (2) wind socks located as required.
3.	Four (4) 30-minute positive pressure air packs (2 at each Briefing area) on location for all rig personnel and mud loggers.
4.	Air packs inspected and ready for use.
5.	Cascade system and hose line hook-up as needed.
6.	Cascade system for refilling air bottles as needed.
7.	Condition flag on location and ready for use.
8.	H2S detection system hooked up and tested.
9.	H2S alarm system hooked up and tested.
10.	Hand operated H2S detector with tubes on location.
11.	1 – 100' length of nylon rope on location.
12.	All rig crew and supervisors trained as required.

No smoking sign posted and a designated smoking area identified.

Calibration of all H2S equipment shall be noted on the IADC report.

13.

14.

15.

All outside service contractors advised of potential H2S hazard on well.

#### Procedural check list during H2S events

#### Perform each tour:

- 1. Check fire extinguishers to see that they have the proper charge.
- 2. Check breathing equipment to ensure that it in proper working order.
- 3. Make sure all the H2S detection system is operative.

#### Perform each week:

- 1. Check each piece of breathing equipment to make sure that demand or forced air regulator is working. This requires that the bottle be opened and the mask assembly be put on tight enough so that when you inhale, you receive air or feel air flow.
- 2. BOP skills (well control drills).
- 3. Check supply pressure on BOP accumulator stand by source.
- 4. Check breathing equipment mask assembly to see that straps are loosened and turned back, ready to put on.
- 5. Check pressure on breathing equipment air bottles to make sure they are charged to full volume. (Air quality checked for proper air grade "D" before bringing to location)
- 6. Confirm pressure on all supply air bottles.
- 7. Perform breathing equipment drills with on-site personnel.
- 8. Check the following supplies for availability.
  - A. Emergency telephone list.
  - B. Hand operated H2S detectors and tubes.

#### General evacuation plan

- 1. When the company approved supervisor (Drill Site Manager, consultant, rig pusher, or driller) determines the H2S gas cannot be limited to the well location and the public will be involved, he will activate the evacuation plan.
- 2. Drill Site Manager or designee will notify local government agency that a hazardous condition exists and evacuation needs to be implemented.
- 3. Company or contractor safety personnel that have been trained in the use of H2S detection equipment and self-contained breathing equipment will monitor H2S concentrations, wind directions, and area of exposure. They will delineate the outer perimeter of the hazardous gas area. Extension to the evacuation area will be determined from information gathered.
- 4. Law enforcement personnel (state police, police dept., fire dept., and sheriff's dept.) Will be called to aid in setting up and maintaining road blocks. Also, they will aid in evacuation of the public if necessary.
- 5. After the discharge of gas has been controlled, company safety personnel will determine when the area is safe for re-entry.

<u>Important:</u> Law enforcement personnel will not be asked to come into a contaminated area. Their assistance will be limited to uncontaminated areas. Constant radio contact will be maintained with them.

#### **Emergency actions**

#### Well blowout – if emergency

- 1. Evacuate all personnel to "Safe Briefing / Muster Areas" or off location if needed.
- 2. If sour gas evacuate rig personnel.
- 3. If sour gas evacuate public within 3000 ft radius of exposure.
- 4. Don SCBA and shut well in if possible using the buddy system.
- 5. Notify Drilling Superintendent and call 911 for emergency help (fire dept and ambulance) if needed.
- 6. Implement the Blowout Contingency Plan, and Drilling Emergency Action Plan.
- 6. Give first aid as needed.

#### Person down location/facility

- 1. If immediately possible, contact 911. Give location and wait for confirmation.
- 2. Don SCBA and perform rescue operation using buddy system.

#### Toxic effects of hydrogen sulfide

Hydrogen sulfide is extremely toxic. The acceptable ceiling concentration for eight-hour exposure is 10 ppm, which is .001% by volume. Hydrogen sulfide is heavier than air (specific gravity -1.192) and colorless. It forms an explosive mixture with air between 4.3 and 46.0 percent by volume. Hydrogen sulfide is almost as toxic as hydrogen cyanide and is between five and six times more toxic than carbon monoxide. Toxicity data for hydrogen sulfide and various other gases are compared in table i. Physical effects at various hydrogen sulfide exposure levels are shown in table ii.

Table i Toxicity of various gases

Common name	Chemical formula	Specific gravity	Threshold limit	Hazardous limit	Lethal concentration (3)
	<del></del>	(sc=1)	(1)	(2)	
Hydrogen Cyanide	Hen	0.94	10 ppm	150 ppm/hr	300 ppm
Hydrogen Sulfide	H2S	1.18	10 ppm	250 ppm/hr	600 ppm
Sulfur Dioxide	So2	2.21	5 ppm	-	1000 ppm
Chlorine	Cl2	2.45	1 ppm	4 ppm/hr	1000 ppm
Carbon Monoxide	Co	0.97	50 ppm	400 ppm/hr	1000 ppm
Carbon Dioxide	Co2	1.52	5000 ppm	5%	10%
Methane	Ch4	0.55	90,000 ppm	Combustibl	e above 5% in air

- 1) threshold limit concentration at which it is believed that all workers may be repeatedly exposed day after day without adverse effects.
- 2) hazardous limit concentration that will cause death with short-term exposure.
- 3) lethal concentration concentration that will cause death with short-term exposure.

#### Toxic effects of hydrogen sulfide

Table ii Physical effects of hydrogen sulfide

		Concentration	Physical effects
Percent (%)	<u>Ppm</u>	Grains	•
		100 std. Ft3*	
0.001	<10	00.65	Obvious and unpleasant odor.

0.002	10	01.30	Safe for 8 hours of exposure.
0.010	100	06.48	Kill smell in 3 – 15 minutes. May sting eyes and throat.
0.020	200	12.96	Kills smell shortly; stings eyes and throat.
0.050	500	32.96	Dizziness; breathing ceases in a few minutes; needs prompt artificial respiration.
0.070	700	45.36	Unconscious quickly; death will result if not rescued promptly.
0.100	1000	64.30	Unconscious at once; followed by death within minutes.

<sup>\*</sup>at 15.00 psia and 60'f.

#### Use of self-contained breathing equipment (SCBA)

- 1. Written procedures shall be prepared covering safe use of SCBA's in dangerous atmosphere, which might be encountered in normal operations or in emergencies. Personnel shall be familiar with these procedures and the available SCBA.
- 2 SCBA's shall be inspected frequently at random to insure that they are properly used, cleaned, and maintained.
- 3. Anyone who may use the SCBA's shall be trained in how to insure proper facepiece to face seal. They shall wear SCBA's in normal air and then wear them in a
  test atmosphere. (note: such items as facial hair {beard or sideburns} and
  eyeglasses will not allow proper seal.) Anyone that may be reasonably expected
  to wear SCBA's should have these items removed before entering a toxic
  atmosphere. A special mask must be obtained for anyone who must wear
  eyeglasses or contact lenses.
- 4. Maintenance and care of SCBA's:
  - a. A program for maintenance and care of SCBA's shall include the following:
    - 1. Inspection for defects, including leak checks.
    - 2. Cleaning and disinfecting.
    - 3. Repair.
    - 4. Storage.
  - b. Inspection, self-contained breathing apparatus for emergency use shall be inspected monthly.
    - 1. Fully charged cylinders.
    - 2. Regulator and warning device operation.
    - 3. Condition of face piece and connections.
    - 4. Rubber parts shall be maintained to keep them pliable and prevent deterioration.
  - c. Routinely used SCBA's shall be collected, cleaned and disinfected as frequently as necessary to insure proper protection is provided.
- 5. Persons assigned tasks that requires use of self-contained breathing equipment shall be certified physically fit (medically cleared) for breathing equipment usage at least annually.
- 6. SCBA's should be worn when:
  - A. Any employee works near the top or on top of any tank unless test reveals less than 10 ppm of H2S.

- B. When breaking out any line where H2S can reasonably be expected.
- C. When sampling air in areas to determine if toxic concentrations of H2S exists.
- D. When working in areas where over 10 ppm H2S has been detected.
- E. At any time there is a doubt as to the H2S level in the area to be entered.

#### Rescue First aid for H2S poisoning

#### Do not panic!

Remain calm - think!

- 1. Don SCBA breathing equipment.
- 2. Remove victim(s) utilizing buddy system to fresh air as quickly as possible. (go up-wind from source or at right angle to the wind. Not down wind.)
- 3. Briefly apply chest pressure arm lift method of artificial respiration to clean the victim's lungs and to avoid inhaling any toxic gas directly from the victim's lungs.
- 4. Provide for prompt transportation to the hospital, and continue giving artificial respiration if needed.
- 5. Hospital(s) or medical facilities need to be informed, before-hand, of the possibility of H2S gas poisoning no matter how remote the possibility is.
- 6. Notify emergency room personnel that the victim(s) has been exposed to H2S gas.

Besides basic first aid, everyone on location should have a good working knowledge of artificial respiration.

Revised CM 6/27/2012

# **OXY**

PRD NM DIRECTIONAL PLANS (NAD 1983) SALT FLAT CC 20-29 FED COM SALT FLAT CC 20-29 FED COM 31H

**WB00** 

**Plan: Permitting Design** 

# **Standard Planning Report**

22 February, 2018

NM OIL CONSERVATION
ARTESIA DISTRICT
JUN 27 2018

RECEIVED

#### Oxy

#### Planning Report

Database:\* Company: HOPSPP

**ENGINEERING DESIGNS** 

Project: Site:

PRD NM DIRECTIONAL PLANS (NAD 1983) SALT FLAT CC 20-29 FED COM

Well:

SALT FLAT CC 20-29 FED COM 31H

Wellbore:

**WB00** 

Design:

Permitting Design

Local Co-ordinate Reference:

**Survey Calculation Method:** 

TVD Reference:

MD Reference: North Reference: Well SALT FLAT CC 20-29 FED COM 31H DATUM @ 2968,70ft

DATUM @ 2968.70ft

Grid

Minimum Curvature

**Project** PRD NM DIRECTIONAL PLANS (NAD 1983)

Map System: Geo Datum:

Map Zone:

North American Datum 1983 New Mexico Eastern Zone

US State Plane 1983

System Datum:

Mean Sea Level

Using geodetic scale factor

Site SALT FLAT CC 20-29 FED COM

Site Position:

Northing:

440,814.67 usft

Latitude:

32° 12' 41.192577 N

From:

Мар

Easting:

643.787.23 usft

Longitude:

104° 0' 7.473464 W

0.18°

**Position Uncertainty:** 0.00 ft Slot Radius: 13.200 in **Grid Convergence:** 

Well

SALT FLAT CC 20-29 FED COM 31H

**Well Position** 

+N/-S -157.11 ft +E/-W -2,807.91 ft

Northing: Easting:

440,657.57 usft 640.979.55 usft

Latitude:

32° 12' 39.722381 N

**Position Uncertainty** 

Wellhead Elevation:

Longitude:

0.00 ft

0.00 ft

**Ground Level:** 

104° 0' 40.160211 W 2,942.20 ft

Wellbore

**WB00** 

Magnetics

**Model Name** 

Sample Date

(°)

Declination

Dip Angle (°)

Field Strength

(nT)

**HDGM** 2/21/2018 7.10 60.00 48.048

Design

**Permitting Design** 

Audit Notes:

Version:

Phase:

**PROTOTYPE** 

Tie On Depth:

**Vertical Section:** 

Depth From (TVD)

+N/-S (ft)

+E/-W (ft)

0.00 Direction (°)

184.38

(ft) 0.00 0.00 0.00

Measured Depth (ft)	Inclination (°)	Azimuth (°)	Vertical Depth (ft)	+N/-S (ft)	+E/-W (ft)	Dogleg Rate (°/100ft)	Build Rate (°/100ft)	Turn Rate (°/100ft)	TFO (°)	Target
0.00	0.00	0.00	0.00	0.00	0.00	0.00	0.00	0.00	0.00	
3,750.00	0.00	0.00	3,750.00	0.00	0.00	0.00	0.00	0.00	0.00	
4,250.37	10.01	250.40	4,247.83	-14.62	-41.06	2.00	2.00	0.00	250.40	
8,883.24	10.01	250.40	8,810.21	-284.69	-799.49	0.00	0.00	0.00	0.00	
9,383.61	0.00	179.89	9,308.04	-299.31	-840.55	2.00	-2.00	0.00	180.00 \$	SALT_FLAT_31H_I
10,283.61	90.00	179.89	9,881.00	-872.27	-839.43	10.00	10.00	0.00	179.89	
20,110.47	90.01	179.89	9,880.00	-10,699.11	-820,23	0.00	0.00	0.00	0.00 \$	SALT FLAT 31H I

#### Oxv

#### Planning Report

Database: Company: HOPSPP

**ENGINEERING DESIGNS** 

Project:

PRD NM DIRECTIONAL PLANS (NAD 1983)

Site: Well: SALT FLAT CC 20-29 FED COM

Wellbore:

WB00

Design:

SALT FLAT CC 20-29 FED COM 31H

Permitting Design

Local Co-ordinate Reference:

TVD Reference: MD Reference:

North Reference:

**Survey Calculation Method:** 

Well SALT FLAT CC 20-29 FED COM 31H

DATUM @ 2968.70ft DATUM @ 2968.70ft

Grid

Minimum Curvature

								B. U.	T
Measured Depth (ft)	Inclination (°)	Azimuth (°)	Vertical Depth (ft)	+N/-S (ft)	+E/-W (ft)	Vertical Section (ft)	Dogleg Rate (°/100ft)	Build Rate (°/100ft)	Turn Rate (°/100ft)
0.00	0.00	0.00	0.00	0.00	0.00	0.00	0.00	0.00	0.00
100.00	0.00	0.00	100.00	0.00	0.00	0.00	0.00	0.00	0.00
200.00	0.00	0.00	200.00	0.00	0.00	0.00	0.00	0.00	0.00
300.00	0.00	0.00	300.00	0.00	0.00	0.00	0.00	0.00	0.00
400.00	0.00	0.00	400.00	0.00	0.00	0.00	0.00	0.00	0.00
500.00	0.00	0.00	500.00	0.00	0.00	0.00	0.00	0.00	0.00
600.00	0.00	0.00	600.00	0.00	0.00	0.00	0.00	0.00	0.00
700.00	0.00	0.00	700.00	0.00	0.00	0.00	0.00	0.00	0.00
800.00	0.00	0.00	800.00	0.00	0.00	0.00	0.00	0.00	0.00
900.00	0.00	0.00	900.00	0.00	0.00	0.00	0.00	0.00	0.00
1,000.00	0.00	0.00	1,000.00	0.00	0.00	0.00	0.00	0.00	0.00
1,100.00	0.00	0.00	1,100.00	0.00	0.00	0.00	0.00	0.00	0.00
1,200.00	0.00	0.00	1,200.00	0.00	0.00	0.00	0.00	0.00	0.00
1,300.00	0.00	0.00	1,300.00	0.00	0.00	0.00	0.00	0.00	0.00
1,400.00	0.00	0.00	1,400.00	0.00	0.00	0.00	0.00	0.00	0.00
1,500.00	0.00	0.00	1,500.00	0.00	0.00	0.00	0.00	0.00	0.00
1,600.00	0.00	0.00	1,600.00	0.00	0.00	0.00	0.00	0.00	0.00
1,700.00	0.00	0.00	1,700.00	0.00	0.00	0.00	0.00	0.00	0.00
1,800.00	0.00	0.00	1,800.00	0.00	0.00	0.00	0.00	0.00	0.00
1,900.00	0.00	0.00	1,900.00	0.00	0.00	0.00	0.00	0.00	0.00
2,000.00	0.00	0.00	2,000.00	0.00	0.00	0.00	0.00	0.00	0.00
2,100.00	0.00	0.00	2,100.00	0.00	0.00	0.00	0.00	0.00	0.00
2,200.00	0.00	0.00	2,200.00	0.00	0.00	0.00	0.00	0.00	0.00
2,300.00	0.00	0.00	2,300.00	0.00	0.00	0.00	0.00	0.00	0.00
2,400.00	0.00	0.00	2,400.00	0.00	0.00	0.00	0.00	0.00	0.00
2,500,00	0.00	0.00	2,500.00	0.00	0.00	0.00	0.00	0.00	0.00
2,600.00	0.00	0.00	2,600.00	0.00	0.00	0.00	0.00	0.00	0.00
2,700.00	0.00	0.00	2,700.00	0.00	0.00	0.00	0.00	0.00	0.00
2,800.00	0.00	0.00	2,800.00	0.00	0.00	0.00	0.00	0.00	0.00
2,900.00	0.00	0.00	2,900.00	0.00	0.00	0.00	0.00	0.00	0.00
3,000.00	0.00	0.00	3,000.00	0.00	0.00	0.00	0.00	0.00	0.00
3,100.00	0.00	0.00	3,100.00	0.00	0.00	0.00	0.00	0.00	0.00
3,200.00	0.00	0.00	3,200.00	0.00	0.00	0.00	0.00	0.00	0.00
3,300.00	0.00	0.00	3,300.00	0.00	0.00	0.00	0.00	0.00	0.00
3,400.00	0.00	0.00	3,400.00	0.00	0.00	0.00	0.00	0.00	0.00
3,500.00	0.00	0.00	3,500.00	0.00	0.00	0.00	0.00	0.00	0.00
3,600.00	0.00	0.00	3,600.00	0.00	0.00	0.00	0.00	0.00	0.00
3,700.00	0.00	0.00	3,700.00	0.00	0.00	0.00	0.00	0.00	0.00
3,750.00	0.00	0.00	3,750.00	0.00	0.00	0.00	0.00	0.00	0.00
3,800.00	1.00	250.40	3,800.00	-0.15	-0.41	0.18	2.00	2.00	0.00
3,900.00	3.00	250.40	3,899.93	-1.32	-3.70	1.60	2.00	2.00	0.00
4,000.00	5.00	250.40	3,999.68	-3.66	-10.27	4.43	2.00	2.00	0.00
4,100.00	7.00	250.40	4,099.13	-7.16	-20.12	8.68	2.00	2.00	0.00
4,200.00	9.00	250.40	4,198.15	-11.83	-33.23	14.34	2.00	2.00	0.00
4,250.37	10.01	250.40	4,247.83	-14.62	-41.06	17.72	2.00	2.00	0.00
4,300.00	10.01	250.40	4,296.70	-17.51	-49.19	21.22	0.00	0.00	0.00
4,400.00	10.01	250.40	4,395.18	-23.34	-65.56	28.29	0.00	0.00	0.00
4,500.00	10.01	250.40	4,493.66	-29.17	-81.93	35.35	0.00	0.00	0.00
4,600.00	10.01	250.40	4,592.14	-35.00	-98.30	42.41	0.00	0.00	0.00
4,700.00	10.01	250.40	4,690.62	40.83	-114.67	49.48	0.00	0.00	0.00
4,800.00	10.01	250.40	4,789.10	-46.66	-131.04	56.54	0.00	0.00	0.00
4,900.00	10.01	250.40	4,887.58	-52.49	-147.41	63.61	0.00	0.00	0.00
5.000.00	10.01	250.40	4,986.05	-58.32	-163.78	70.67	0.00	0.00	0.00
5,100.00	10.01	250.40	5,084.53	-64.15	-180.15	77.73	0.00	0.00	0.00

#### Oxy

#### Planning Report

Database:

HOPSPP

Company: ENGINEERING DESIGNS

Project:

PRD NM DIRECTIONAL PLANS (NAD 1983)

Site: Well: SALT FLAT CC 20-29 FED COM SALT FLAT CC 20-29 FED COM 31H

Wellbore:

WB00

Design:

Permitting Design

Local Co-ordinate Reference:

TVD Reference: MD Reference:

North Reference: Survey Calculation Method: Well SALT FLAT CC 20-29 FED COM 31H

DATUM @ 2968.70ft DATUM @ 2968.70ft

Grid

Minimum Curvature

-									
Measured Depth (ft)	Inclination (°)	Azimuth (°)	Vertical Depth (ft)	+N/-S (ft)	+E/-W (ft)	Vertical Section (ft)	Dogleg Rate (°/100ft)	Build Rate (°/100ft)	Turn Rate (°/100ft)
5,200.00	10.01	250.40	5,183.01	-69.98	-196.52	84.80	0.00	0.00	0.00
5,300.00	10,01	250.40	5,281.49	-75.81	-212.89	91.86	0.00	0.00	0.00
5,400.00	10.01	250.40	5,379.97	-81.64	-229.26	98.92	0.00	0.00	0.00
5,500.00	10.01	250.40	5,478.45	-87.47	-245.63	105.99	0.00	0.00	0.00
5,600.00	10.01	250.40	5,576.93	-93.30	-262.00	113.05	0.00	0.00	0.00
5,700.00	10.01	250.40	5,675.40	-99.13	-278.37	120.12	0.00	0.00	0.00
5,800.00	10.01	250.40	5,773.88	-104.96	-294.74	127.18	0.00	0.00	0.00
5,900.00	10.01	250.40	5,872.36	-110.79	-311.11	134.24	0.00	0.00	0.00
6,000.00	10.01	250.40	5,970.84	-116.62	-327.49	141.31	0.00	0.00	0.00
6,100.00	10.01	250.40	6,069.32	-122.45	-343.86	148.37	0.00	0.00	0.00
6,200.00	10.01	250.40	6,167.80	-128.27	-360.23	155.43	0.00	0.00	0.00
6,300.00	10.01	250.40	6,266.28	-134.10	-376.60	162.50	0.00	0.00	0.00
6,400.00	10.01	250.40	6,364.75	-139,93	-392.97	169.56	0.00	0.00	0.00
6,500.00	10.01	250.40	6,463.23	-145.76	-409.34	176.63	0.00	0.00	0.00
6,600.00	10.01	250.40	6,561.71	-151.59	-425.71	183.69	0.00	0.00	0.00
6,700.00	10.01	250.40	6,660.19	-157.42	-442.08	190.75	0.00	0.00	0.00
6,800.00	10.01	250.40	6,758.67	-163.25	-458.45	197.82	0.00	0.00	0.00
6,900.00	10.01	250.40	6,857.15	-169.08	-474.82	204.88	0.00	0.00	0.00
7,000.00	10.01	250.40	6,955.63	-174.91	-491.19	211.94	0.00	0.00	0.00
7,100.00	10.01	250.40	7,054.10	-180.74	-507.56	219.01	0.00	0.00	0.00
7,200.00	10.01	250.40	7,152.58	-186.57	-523.93	226.07	0.00	0.00	0.00
7,300.00	10.01	250.40	7,251.06	-192.40	-540.30	233.14	0.00	0.00	0.00
7,400.00	10.01	250.40	7,349.54	-198.23	-556.67	240.20	0.00	0.00	0.00
7,500.00	10.01	250.40	7,448.02	-204.06	-573.04	247.26	0.00	0.00	0.00
7,600.00	10.01	250.40	7,546.50	-209.89	-589.41	254,33	0.00	0.00	0.00
7,700.00	10.01	250.40	7,644.98	-215.72	-605.78	261.39	0.00	0.00	0.00
7,800.00	10.01	250.40	7,743.45	-221.55	-622.16	268.45	0.00	0.00	0.00
7,900.00	10.01	250.40	7,841.93	-227,38	-638.53	275.52	0.00	0.00	0.00
8,000.00	10.01	250.40	7,940.41	-233.20	-654.90	282.58	0.00	0.00	0.00
8,100.00	10.01	250.40	8,038.89	-239.03	-671.27	289.65	0.00	0.00	0.00
8,200.00	10.01	250.40	8,137.37	-244.86	-687.64	296.71	0.00	0.00	0.00
8,300.00	10.01	250.40	8,235.85	-250.69	-704.01	303.77	0.00	0.00	0.00
8,400.00	10.01	250.40	8,334.32	-256.52	-720.38	310.84	0.00	0.00	0.00
8,500.00	10.01	250.40	8,432.80	-262.35	-736.75	317.90	0.00	0.00	0.00
8,600.00	10.01	250.40	8,531.28	-268.18	-753.12	324.96	0.00	0.00	0.00
8,700.00	10.01	250.40	8,629.76	-274.01	-769.49	332.03	0.00	0.00	0.00
8,800.00	10.01	250.40	8,728.24	-279.84	-785.86	339.09	0.00	0.00	0.00
8,883.24	10.01	250.40	8,810.21	-284.69	-799.49	344.97	0.00	0.00	0.00
8,900.00	9.67	250.40	8,826.73	-285.65	-802.19	346.14	2.00	-2.00	0.00
9,000.00	7.67 5.67	250.40 250.40	8,925.58 9,024.90	-290.71 -294.61	-816.39 -827.33	352.26 356.99	2.00 2.00	-2.00 -2.00	0.00 0.00
9,100.00									
9,200.00	3.67	250.40	9,124.56	-297.34	-835.01	360.30	2.00	-2.00	0.00
9,300.00	1.67	250.40	9,224.44	-298.91	-839.40	362.19	2.00	-2.00	0.00
9,383.61	0.00	179.89	9,308.04	-299.31	-840.55	362.69	2.00	-2.00	0.00
9,400.00	1.64	179.89	9,324.43	-299.55	-840.55	362.92	10.00	10.00	0.00
9,500.00	11.64	179.89	9,423.63	-311.10	-840.53	374.43	10.00	10.00	0.00
9,600.00	21.64	179.89	9,519.32	-339.69	-840.47	402.94	10.00	10.00	0.00
9,700.00	31.64	179.89	9,608.60	-384.47	-840.38	447.59	10.00	10.00	0.00
9,800.00	41.64	179.89	9,688.74	-444.07	-840.27	507.00	10.00	10.00	0.00
9,900.00	51.64	179.89	9,757.31	-516.69	-840.12	579.39	10.00	10.00	0.00
10,000.00	61.64	179.89	9,812.23	-600.10	-839.96	662.55	10.00	10.00	0.00
10,100.00	71.64	179.89	9,851.83	-691.79	-839.78	753.96	10.00	10.00	0.00
10,200.00	81.64	179.89	9,874.91	-788.96	-839.59	850.83	10.00	10.00	0.00
10,283.61	90,00	179.89	9,881.00	-872.27	-839.43	933.88	10.00	10.00	0.00

19, 1

#### Оху

#### **Planning Report**

Database: Company: HOPSPP

**ENGINEERING DESIGNS** 

Project:

PRD NM DIRECTIONAL PLANS (NAD 1983)

Site: SALT

SALT FLAT CC 20-29 FED COM SALT FLAT CC 20-29 FED COM 31H

Well: Wellbore:

WB00

Design: Permitting Design

Local Co-ordinate Reference:

TVD Reference:

MD Reference: North Reference:

Survey Calculation Method:

Well SALT FLAT CC 20-29 FED COM'31H

DATUM @ 2968.70ft DATUM @ 2968.70ft

Grid

Minimum Curvature

sign: 	Permitting De	esign						.,	
anned Survey									
Measured Depth (ft)	Inclination (°)	Azimuth (°)	Vertical Depth (ft)	+N/-S (ft)	+E/-W (ft)	Vertical Section (ft)	Dogleg Rate (°/100ft)	Build Rate (°/100ft)	Turn Rate (°/100ft)
10,300.00	90.00	179.89	9,881.00	-888.66	-839.40	950.22	0.00	0.00	0.00
10,400.00		179.89	9,881.00	-988.66	-839.20	1,049.92	0.00	0.00	0.00
10,500,00	90.00	179.89	9,881,00	-1,088.66	-839.01	1,149.61	0.00	0.00	0.00
10,600.00		179.89	9,881.00	-1,188.66	-838.81	1,249.30	0.00	0.00	0.00
10,700.00		179,89	9,881.00	-1.288.66	-838.62	1,348.99	0.00	0.00	0.00
10,800.00		179.89	9,881.00	-1,388.66	-838.42	1,448.69	0.00	0.00	0.00
10,900.00		179.89	9,881.00	-1,488.66	-838.22	1,548.38	0.00	0.00	0.00
11,000.00	90.00	179.89	9,880.99	-1,588.66	-838.03	1,648.07	0.00	0.00	0.00
11,100.00		179.89	9,880.99	-1,688.66	-837.83	1,747.76	0.00	0.00	0.00
11,200.00		179.89	9,880.99	-1,788.66	-837.64	1,847.45	0.00	0.00	0.00
11,300.00		179.89	9,880.99	-1,888.66	-837.44	1,947.15	0.00	0.00	0.00
11,400.00		179.89	9,880.99	-1,988.66	-837.25	2,046.84	0.00	0.00	0.00
11 500 00	00.00	179,89	9,880,98	-2,088.66	-837.05	2,146.53	0.00	0.00	0.00
11,500.00 11,600.00		179.89	9,880.98 9,880.98	-2,088.66 -2,188.66	-836.86	2,146.53	0.00	0.00	0.00
11,700.00		179.89	9,880.98	-2,188.66	-836.66	2,345.92	0.00	0.00	0.00
11,800.00		179.89	9,880.98	-2,388.66	-836.47	2,445.61	0.00	0.00	0.00
11,900.00		179.89	9,880.97	-2,488,66	-836.27	2,545.30	0.00	0.00	0.00
				•					0.00
12,000.00		179.89 179.89	9,880.97	-2,588.66	-836,08 -835.88	2,644.99 2,744.69	0.00 0.00	0.00 0.00	0.00
12,100.00 12,200.00		179.89	9,880.97 9,880.96	-2,688.66 -2,788.66	-835.68	2,744.09	0.00	0.00	0.00
12,300.00		179.89	9,880.96	-2,888.66	-835.49	2,944.07	0.00	0.00	0.00
12,400.00		179.89	9,880.95	-2,988.66	-835.29	3,043.76	0.00	0.00	0.00
· ·									
12,500.00		179.89	9,880.95	-3,088.66	-835.10	3,143.45	0.00	0.00	0.00
12,600.00		179.89	9,880.94	-3,188.66	-834.90	3,243.15	0.00 0.00	0.00 0.00	0.00 0.00
12,700.00 12,800.00		179.89 179.89	9,880.94 9,880.93	-3,288.66 -3,388.66	-834.71 -834.51	3,342.84 3,442.53	0.00	0.00	0.00
12,900.00		179.89	9,880.93	-3,488.66	-834.32	3,542.22	0.00	0.00	0.00
13,000.00	90.00	179.89	9,880.92	-3,588.66	-834,12	3,641.92	0.00	0.00	0.00
13,100.00		179.89	9,880.92	-3,688.66	-833.93	3,741,61	0.00	0.00	0.00
13,200.00		179.89	9,880.91	-3,788.66	-833,73	3,841.30	0.00	0.00	0.00
13,300.00		179.89	9 880.91	-3,888.66	-833.53	3,940.99	0.00	0.00	0.00
13,400.00	90.00	179.89	9,880.90	-3,988.66	-833.34	4,040.69	0.00	0.00	0.00
13,500.00	90.00	179.89	9,880.89	-4,088.66	-833.14	4,140.38	0.00	0.00	0.00
13,600.00		179.89	9,880.89	-4,188.66	-832.95	4,240.07	0.00	0.00	0.00
13,700.00	90.00	179.89	9,880.88	-4,288.65	-832.75	4,339.76	0.00	0.00	0.00
13,800.00		179.89	9,880.87	-4,388.65	-832.56	4,439.45	0.00	0.00	0.00
13,900.00	90.00	179.89	9,880.86	-4,488.65	-832.36	4,539.15	0.00	0.00	0.00
14,000.00	90.00	179.89	9,880,86	-4,588.65	-832.17	4,638.84	0.00	0.00	0.00
14,100.00	90.00	179.89	9,880.85	-4,688.65	-831.97	4,738.53	0.00	0.00	0.00
14,200.00		179.89	9,880.84	-4,788.65	-831.78	4,838.22	0.00	0.00	0.00
14,300.00		179.89	9,880,83	-4,888.65	-831.58	4,937.92	0.00	0.00	0.00
14,400.00	90.00	179.89	9,880.82	<b>-4</b> ,988.65	-831.39	5,037.61	0.00	0.00	0.00
14,500.00	90.01	179.89	9,880.82	-5,088.65	-831.19	5,137.30	0.00	0.00	0.00
14,600.00		179.89	9,880.81	-5,188.65	-830.99	5,236.99	0.00	0.00	0.00
14,700.00		179.89	9,880.80	-5,288.65	-830.80	5,336.69	0.00	0.00	0.00
14,800.00		179.89	9,880.79	-5,388.65	-830.60	5,436.38	0.00	0.00	0.00
14,900.00	90.01	179.89	9,880.78	-5,488.65	-830.41	5,536.07	0.00	0.00	0.00
15,000.00	90.01	179.89	9,880.77	-5,588.65	-830.21	5,635.76	0.00	0.00	0.00
15,100.00	90.01	179.89	9,880.76	-5,688.65	-830.02	5,735.45	0.00	0.00	0.00
15,200.00		179.89	9,880.75	-5,788.65	-829.82	5,835.15	0.00	0.00	0.00
15,300.00		179.89	9,880.74	-5,888.65	-829.63	5,934.84	0.00	0.00	0.00
15,400.00	90.01	179.89	9,880.73	-5,988.65	-829.43	6,034.53	0.00	0.00	0.00
15,500.00	90.01	179.89	9,880.72	-6,088.65	-829.24	6,134.22	0.00	0.00	0.00
15,600.00		179.89	9,880.71	-6,188.65	-829.04	6,233.92	0.00	0.00	0.00

#### Оху

#### Planning Report

Database:

HOPSPP

Company: ENGINEERING DESIGNS

Project:

PRD NM DIRECTIONAL PLANS (NAD 1983)

Site: SALT FLAT CC 20-29 FED COM

.Well: Wellbore: SALT FLAT CC 20-29 FED COM 31H

WB00

Design:

Permitting Design

Local Co-ordinate Reference:

TVD Reference: MD Reference:

North Reference: Survey Calculation Method: Well SALT FLAT CC 20-29 FED COM 31H

DATUM @ 2968.70ft

DATUM @ 2968.70ft Grid

Minimum Curvature

anned Survey									·
Measured Depth (ft)	Inclination (°)	Azimuth (°)	Vertical Depth (ft)	+N/-S (ft)	+E/-W (ft)	Vertical Section (ft)	Dogleg Rate (°/100ft)	Build Rate (°/100ft)	Turn Rate (°/100ft)
15,700.00	90.01	179.89	9,880.70	-6,288.65	-828.85	6,333.61	0.00	0.00	0.00
15,800.00	90.01	179.89	9,880.68	-6,388.65	-828.65	6,433.30	0.00	0.00	0.00
15,900.00	90.01	179.89	9,880.67	-6,488.65	-828.45	6,532.99	0.00	0.00	0.00
16,000.00	90.01	179.89	9,880.66	-6,588.65	-828.26	6,632.69	0.00	0.00	0.00
16,100.00	90.01	179.89	9,880.65	-6,688.65	-828.06	6,732.38	0.00	0.00	0.00
16,200.00	90.01	179.89	9,880.64	-6,788.65	-827.87	6,832.07	0.00	0.00	0.00
16,300.00	90.01	179.89	9,880.63	-6,888.65	-827.67	6,931.76	0.00	0.00	0.00
16,400.00	90.01	179.89	9,880.61	-6,988.65	-827.48	7,031.45	0.00	0.00	0.00
16,500.00	90.01	179.89	9.880.60	-7,088.65	-827.28	7,131.15	0.00	0.00	0.00
16,600.00	90.01	179.89	9,880.59	-7,188.65	-827.09	7,230.84	0.00	0.00	0.00
16,700.00	90.01	179.89	9,880.57	-7,288.65	-826.89	7,330.53	0.00	0.00	0.00
16,800.00	90.01	179.89	9,880.56	-7,388.65	-826.70	7,430.22	0.00	0.00	0.00
16,900.00	90.01	179.89	9,880.55	-7,488.65	-826.50	7,529.92	0.00	0.00	0.00
17,000.00	90.01	179.89	9,880.53	-7,588.65	-826.30	7,629.61	0.00	0.00	0.00
17,100.00	90.01	179.89	9,880.52	-7,688.65	-826.11	7,729.30	0.00	0.00	0.00
17,100.00	90.01	179.89	9,880.50	-7,788.65	-825.91	7,828.99	0.00	0.00	0.00
17,300.00	90.01	179.89	9,880.49	-7,888.65	-825.72	7,928,68	0.00	0.00	0.00
17,400.00	90.01	179.89	9,880.48	-7,000.05 -7,988.65	-825.52	8,028.38	0.00	0.00	0.00
17,500.00	90.01	179.89	9,880.46	-8,088.65	-825.33	8,128.07	0.00	0.00	0.00
17,600.00	90.01	179.89	9,880.45	-8,188.65	-825.13	8,227.76	0.00	0.00	0.00
17,700.00	90.01	179.89	9,880.43	-8,288.65	-824.94	8,327.45	0.00	0.00	0.00
17,800.00	90.01	179.89	9,880.42	-8,388.65	-824.74	8,427.15	0.00	0.00	0.00
17,800.00	90.01	179.89	9,880.42	-8,488.65	-824.74 -824.55	8,526.84	0.00	0.00	0.00
•									
18,000.00	90.01	179.89	9,880.38	-8,588.65	-824.35	8,626.53	0.00	0.00	0.00
18,100.00	90.01	179.89	9,880.37	-8,688.65	-824.16	8,726.22	0.00	0.00	0.00
18,200.00	90.01	179.89	9,880.35	-8,788.65	-823.96	8,825.92	0.00	0.00	0.00
18,300.00	90.01	179.89	9,880.33	-8,888.65	-823.76	8,925.61	0.00	0.00	0.00
18,400.00	90.01	179.89	9,880.32	-8,988.65	-823.57	9,025.30	0.00	0.00	0.00
18,500.00	90.01	179.89	9,880.30	-9,088.65	-823.37	9,124.99	0.00	0.00	0.00
18,600.00	90.01	179.89	9,880.28	-9,188.65	-823.18	9,224.68	0.00	0.00	0.00
18,700.00	90.01	179.89	9,880.27	-9,288.65	-822.98	9.324.38	0.00	0.00	0.00
18,800.00	90.01	179.89	9,880.25	-9,388.65	-822.79	9,424.07	0.00	0.00	0.00
18,900.00	90.01	179.89	9,880.23	-9,488.64	-822.59	9,523.76	0.00	0.00	0.00
19,000.00	90.01	179.89	9,880.21	-9,588.64	-822.40	9,623.45	0.00	0.00	0.00
19,100.00	90.01	179.89	9,880.20	-9,688.64	-822.20	9,723.15	0.00	0.00	0.00
19,200.00	90.01	179.89	9,880.18	-9,788.64	-822.01	9,822.84	0.00	0.00	0.00
19,300.00	90.01	179.89	9,880.16	-9,888.64	-821.81	9,922.53	0.00	0.00	0.00
19,400.00	90.01	179.89	9,880.14	-9,988.64	-821.62	10,022.22	0.00	0.00	0.00
19,500.00	90.01	179.89	9,880.12	-10,088.64	-821.42	10,121.92	0.00	0.00	0.00
19,600.00	90.01	179.89	9,880.10	-10,188.64	-821.22	10,221.61	0.00	0.00	0.00
19,700.00	90.01	179.89	9,880.08	-10,288.64	-821.03	10,321.30	0.00	0.00	0.00
19,800.00	90.01	179.89	9,880,06	-10,388.64	-820,83	10,420.99	0.00	0.00	0.00
19,900.00	90.01	179.89	9,880.04	-10,488.64	-820.64	10,520.68	0.00	0.00	0.00
20,000.00	90.01	179.89	9,880.02	-10,588.64	-820.44	10,620.38	0.00	0.00	0.00
20,100.00	90.01	179.89	9,880.00	-10,688.64	-820.25	10,720.07	0.00	0.00	0.00
20,110.47	90.01	179.89	9.880.00	-10,699.11	-820.23	10,730.51	0.00	0.00	0.00

11. 5. 61. 1 ...

#### Planning Report

Database:

HOPSPP

Company:

**ENGINEERING DESIGNS** 

Project:

PRD NM DIRECTIONAL PLANS (NAD 1983)

Site: Well: SALT FLAT CC 20-29 FED COM

Wellbore:

SALT FLAT CC 20-29 FED COM 31H WB00

Design:

Permitting Design

Local Co-ordinate Reference:

TVD Reference:

Well SALT FLAT CC 20-29 FED COM 31H DATUM @ 2968.70ft

MD Reference:

North Reference:


DATUM @ 2968,70ft Grid

**Survey Calculation Method:** 

Minimum Curvature

Design Targets									
Target Name - hit/miss target - Shape	Dip Angle	Dip Dir. (°)	TVD (ft)	+N/-S (ft)	+E/-W (ft)	Northing (usft)	Easting (usft)	Latitude	Longitude
SALT_FLAT_31H_KO - plan hits target ce - Point	0.00 nter	0.01	9,308.04	-299.31	-840.55	440,358.28	640,139.07 32	° 12' 36.785453 N	104° 0' 49.953674
SALT_FLAT_31H_BH - plan hits target ce - Point	0.00 nter	0.00	9,880.00	-10,699.11	-820.23	429,959.33	640,159.39 32	° 10' 53.877316 N	104° 0' 50.076704

n Ann	otations					
	Measured	Measured Vertical		dinates		
	Depth (ft)	Depth (ft)	+N/-S (ft)	+E/-W (ft)	Comment	
	3,750.00	3,750.00	0.00	0.00	STEP OUT DLS 2.00	
	4,250.37	4,247.83	-14.62	-41.06	HOLD 10 DEG TANGENT	
	8,883,24	8,810,21	-284.69	-799.49	DROP BACK TO VERTICAL DLS 2,00	
	9,383.61	9,308.04	-299.31	-840.55	BUILD CURVE 10 DEG / 100	
	10,283.61	9,881.00	-872,27	-839.43	LANDING POINT	
	20,110,47	9.880.00	-10,699,11	-820.23	TD at 20110.47	

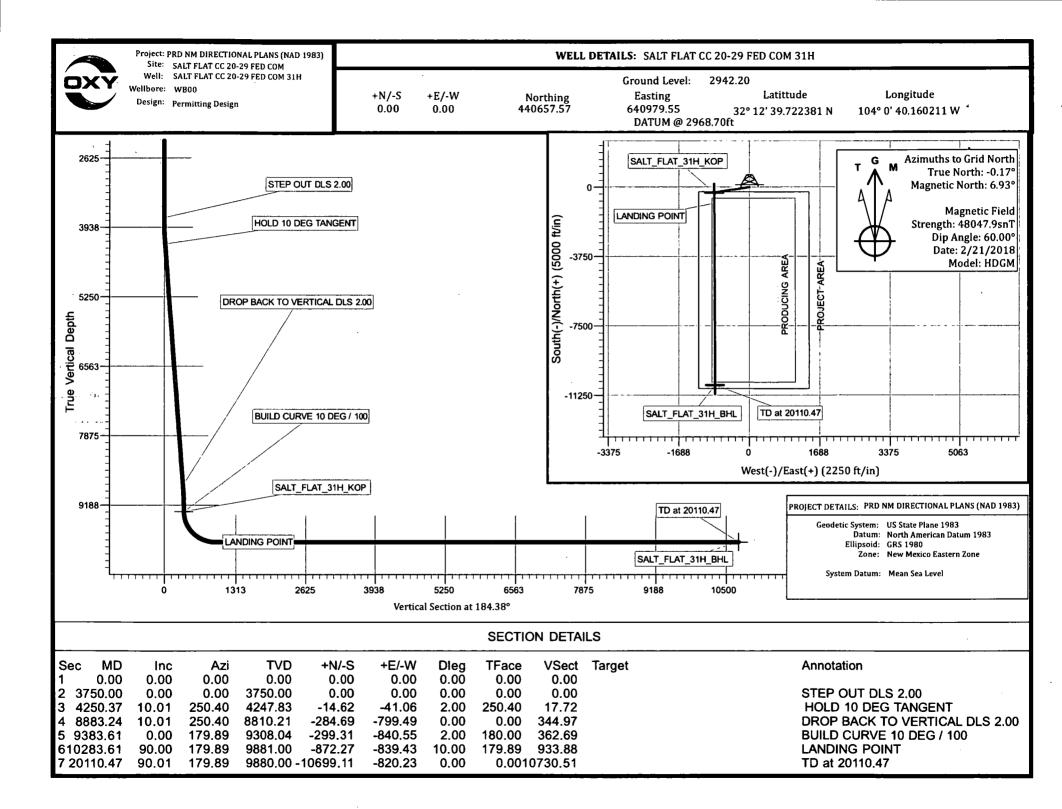

#### 1. Geologic Formations

TVD of target	9881'	Pilot Hole Depth	N/A
MD at TD:	20110'	Deepest Expected fresh water:	218

#### **Delaware Basin**

Formation	TVD - RKB	Expected Fluids
Rustler	218	Water
Salado	522	Brine
Castile	1218	Brine
Lamar/Delaware	2778	Oil/Gas/Brine
Cherry Canyon	3768	Oil/Gas/Brine
Brushy Canyon	4968	Oil/Gas/Brine
Bone Spring	6513	Oil/Gas
1st Bone Spring	7498	Oil/Gas
2nd Bone Spring	8283	Oil/Gas
3rd Bone Spring	9378	Oil/Gas
Wolfcamp	9763	Oil/Gas

<sup>\*</sup>H2S, water flows, loss of circulation, abnormal pressures, etc.

#### 2. Casing Program

**Buoyant Buoyant** 

Γ	Hole Size	Casing In	terval	Csg. Size	Weight	C1-	C	SF	SF Burst	<b>Body SF</b>	Joint SF
	(in)	From (ft)	To (ft)	(in)	(lbs)	Grade	Conn.	Collapse	or Durst	Tension	Tension
ſ	14.75	0	400	10.75	40.5	J-55	BTC	1.125	1.2	1.4	1.4
Γ	9.875	0	9283	7.625	26.4	L-80	BTC	1.125	1.2	1.4	1.4
ľ	6.75	0	20110	5.5	20	P-110	DQX	1.125	1.2	1.4	1.4
_								SF V	/alues will i	meet or Ex	ceed

All casing strings will be tested in accordance with Onshore Oil and Gas Order #2 III.B.1.h

\*OXY requests the option to set casing shallower yet still below the salts if losses or hole conditions require this. Cement volumes may be adjusted if casing is set shallower and a DV tool may be run in case hole conditions merit pumping a second stage cement job to comply with permitted top of cement. If cement circulated to surface during first stage we will drop a cancelation cone and not pump the second stage.

# **Annular Clearance Variance Request**

As per the agreement reached in the OXY/BLM face-to-face meeting on Feb 22, 2018, OXY requests permission to allow deviation from the 0.422" annular clearance requirement from Onshore Order #2 under the following conditions:

- 1. Annular clearance to meet or exceed 0.422" between intermediate casing ID and production casing coupling only on the first 500' overlap between both casings.
- 2. Annular clearance less than 0.422" is acceptable for the curve and lateral portions of the production open hole section.

	Y or N
Is casing new? If used, attach certification as required in Onshore Order #1	Y
Does casing meet API specifications? If no, attach casing specification sheet.	Y
Is premium or uncommon casing planned? If yes attach casing specification sheet.	Y
Does the above casing design meet or exceed BLM's minimum standards? If not provide justification (loading assumptions, casing design criteria).	Y
Will the intermediate pipe be kept at a minimum 1/3 fluid filled to avoid approaching the collapse pressure rating of the casing?	Y
Is well located within Capitan Reef?	N
If yes, does production casing cement tie back a minimum of 50' above the Reef?	
Is well within the designated 4 string boundary.	
Is well located in SOPA but not in R-111-P?	N
If yes, are the first 2 strings cemented to surface and 3 <sup>rd</sup> string cement tied back 500' into previous casing?	
Is well located in R-111-P and SOPA?	N
If yes, are the first three strings cemented to surface?	
Is 2 <sup>nd</sup> string set 100' to 600' below the base of salt?	
Is well located in high Cave/Karst?	Y
If yes, are there two strings cemented to surface?	
(For 2 string wells) If yes, is there a contingency casing if lost circulation occurs?	
Is well located in critical Cave/Karst?	N
If yes, are there three strings cemented to surface?	

#### 3. Cementing Program

Casing String	# Sks	Wt. (lb/gal)	Yld (ft3/sack)	H20 (gal/sk)	500# Comp. Strength (hours)	Slurry Description
Surface	401	14.8	1.33	6.365	6:50	Class C Cement, Accelerator
Into and distance (1st Ctoma)	555	10.2	2.58	11.568	15:07	Pozzolan Cement, Retarder
Intermediate (1st Stage)	169	13.2	1.61	7.804	12:57	Class H Cement, Retarder, Dispersant, Salt
(We request the option t	DV/ECP Tool @ 2828' (We request the option to cancel the second stage if cement is circulated to surface during the first stage of cement operations)					
Intermediate (2nd Stage)	1098	13.6	1.67	8.765	12:44	Class C Cement, Accelerator, Retarder
Production	835	13.2	1.38	6.686	15:15	Class H Cement, Retarder, Dispersant, Salt

Casing String	Top of Lead (ft)	Bottom of Lead (ft)	Top of Tail (ft)	Bottom of Tail (ft)	% Excess Lead	% Excess Tail
Surface	N/A	N/A	0	400	N/A	100%
Intermediate (1st Stage)	2728	8283	8283	9283	20%	20%
Intermediate (2nd Stage)	N/A	N/A	0	2828	N/A	200%
Production	N/A	N/A	8783	20110	N/A	20%

#### 4. Pressure Control Equipment

BOP installed and tested before drilling which hole?	Size?	Min. Required WP	Туре		<b>*</b>	Tested to:						
	13-5/8"	1014	Annular Blind Ram		<b>✓</b>	70% of working pressure						
9.875" Hole					<b>\</b>							
9.873 11016		13-3/6	9.873 Hole 13-3/8	13-3/6	10M	78 1 10W	13-3/6 101/1	Pipe Ra	ım		] 250/10000msi	
			Double Ram		<b>\</b>	250/10000psi						
			Other*									

<sup>\*</sup>Specify if additional ram is utilized.

BOP/BOPE will be tested by an independent service company to 250 psi low and the high pressure indicated above per Onshore Order 2 requirements. The System may be upgraded to a higher pressure but still tested to the working pressure listed in the table above. If the system is upgraded all the components installed will be functional and tested.

Pipe rams will be operationally checked each 24 hour period. Blind rams will be operationally checked on each trip out of the hole. These checks will be noted on the daily tour sheets. Other accessories to the BOP equipment will include a Kelly cock and floor safety valve (inside BOP) and choke lines and choke manifold. See attached schematics.

Formation integrity test will be performed per Onshore Order #2.

On Exploratory wells or on that portion of any well approved for a 5M BOPE system or greater, a pressure integrity test of each casing shoe shall be performed. Will be tested in accordance with Onshore Oil and Gas Order #2 III.B.1.i.

A variance is requested for the use of a flexible choke line from the BOP to Choke Manifold. See attached for specs and hydrostatic test chart.

Y Are anchors required by manufacturer?

A multibowl or a unionized multibowl wellhead system will be employed. The wellhead and connection to the BOPE will meet all API 6A requirements. The BOP will be tested per Onshore Order #2 after installation on the surface casing which will cover testing requirements for a maximum of 30 days. If any seal subject to test pressure is broken the system must be tested. We will test the flange connection of the wellhead with a test port that is directly in the flange. We are proposing that we will run the wellhead through the rotary prior to cementing surface casing as discussed with the BLM on October 8, 2015.

See attached schematics.

#### **BOP Break Testing Request**

As per the agreement reached in the OXY/BLM face-to-face meeting on Feb 22, 2018, Oxy requests permission to allow BOP Break Testing under the following conditions:

- 1. After a full BOP test is conducted on the first well on the pad.
- 2. When skidding to drill an intermediate section that does not penetrate into the Wolfcamp.
- 3. Full BOP test will be required prior to drilling any production section.

#### 5. Mud Program

Depth			Weight		-	
From (ft)	To (ft)	Туре	(ppg)	Viscosity	Water Loss	
0	400	Water-Based Mud	8.6 - 8.8	40-60	N/C	
400	9283	Water-Based Mud or Oil-Based Mud	9.0 - 9.6	35-50	N/C	
9283	20110	Oil-Based Mud	9.5 - 12.0	35-50	N/C	

Sufficient mud materials to maintain mud properties and meet minimum lost circulation and weight increase requirements will be kept on location at all times. The following is a general list of products: Barite, Bentonite, Gypsum, Lime, Soda Ash, Caustic Soda, Nut Plug, Cedar Fiber, Cotton Seed Hulls, Drilling Paper, Salt Water Clay, CACL2. Oxy will use a closed mud system.

What will be used to monitor the loss or gain	PVT/MD Totco/Visual Monitoring
of fluid?	

#### 6. Logging and Testing Procedures

Logg	Logging, Coring and Testing.		
Yes	Will run GR from TD to surface (horizontal well – vertical portion of hole). Stated logs		
ļ	run will be in the Completion Report and submitted to the BLM.		
No	Logs are planned based on well control or offset log information.		
No	Drill stem test? If yes, explain		
No	Coring? If yes, explain		

Addi	tional logs planned	Interval
No	Resistivity	
No	Density	
No	CBL	
Yes	Mud log	ICP - TD
No	PEX	

#### 7. Drilling Conditions

Condition	Specify what type and where?
BH Pressure at deepest TVD	6166 psi
Abnormal Temperature	No
BH Temperature at deepest TVD	159° F

Pump high viscosity sweeps as needed for hole cleaning. The mud system will be monitored visually/manually as well as with an electronic PVT. The necessary mud products for additional weight and fluid loss control will be on location at all times. Appropriately weighted mud will be used to isolate potential gas, oil, and water zones until such time as casing can be cemented into place for zonal isolation.

Hydrogen Sulfide (H2S) monitors will be installed prior to drilling out the surface shoe. If H2S is detected in concentrations greater than 100 ppm, the operator will comply with the provisions of Onshore Oil and Gas Order #6. If Hydrogen Sulfide is encountered, measured values and formations will be provided to the BLM.

N	H2S is present	
Y	H2S Plan attached	

# 8. Other facets of operation

•	Yes/No
<ul> <li>Will the well be drilled with a walking/skidding operation? If yes, describe.</li> <li>We plan to drill the three well pad in batch by section: all surface sections, intermediate sections and production sections. The wellhead will be secured with a night cap whenever the rig is not over the well.</li> </ul>	Yes
<ul> <li>Will more than one drilling rig be used for drilling operations? If yes, describe.</li> <li>OXY requests the option to contract a Surface Rig to drill, set surface casing, and cement for this well. If the timing between rigs is such that OXY would not be able to preset surface, the Primary Rig will MIRU and drill the well in its entirety per the APD. Please see the attached document for information on the spudder rig.</li> </ul>	Yes

Total estimated cuttings volume: 1405.1 bbls.

# 9. Company Personnel

Name	<u>Title</u>	Office Phone	<u> Mobile Phone</u>
Philippe Haffner	Drilling Engineer	713-985-6379	832-767-9047
Diego Tellez	Drilling Engineer Supervisor	713-350-4602	713-303-4932
Simon Benavides	Drilling Superintendent	713-522-8652	281-684-6897
John Willis	Drilling Manager	713-366-5556	713-259-1417

# OXY USA Inc APD ATTACHMENT: SPUDDER RIG DATA

**OPERATOR NAME / NUMBER: OXY USA Inc** 


### 1. SUMMARY OF REQUEST:

Oxy USA respectfully requests approval for the following operations for the surface hole in the drill plan:

1. Utilize a spudder rig to pre-set surface casing for time and cost savings.

#### 2. Description of Operations

- 1. Spudder rig will move in to drill the surface hole and pre-set surface casing on the well.
  - a. After drilling the surface hole section, the spudder rig will run casing and cement following all of the applicable rules and regulations (OnShore Order 2, all COAs and NMOCD regulations).
  - **b.** The spudder rig will utilize fresh water-based mud to drill the surface hole to TD. Solids control will be handled entirely on a closed loop basis. No earth pits will be used.
- 2. The wellhead will be installed and tested as soon as the surface casing is cut off and the WOC time has been reached.
- 3. A blind flange at the same pressure rating as the wellhead will be installed to seal the wellbore. Pressure will be monitored with needle valves installed on two wingvalves.
  - a. A means for intervention will be maintained while the drilling rig is not over the well.
- 4. Spudder rig operations are expected to take 2-3 days per well on the pad.
- 5. The BLM will be contacted and notified 24 hours prior to commencing spudder rig operations.
- 6. Drilling operations will begin with a larger rig and a BOP stack equal to or greater than the pressure rating that was permitted will be nippled up and tested on the wellhead before drilling operations resume on each well.
  - **a.** The larger rig will move back onto the location within 90 days from the point at which the wells are secured and the spudder rig is moved off location.
  - **b.** The BLM will be contacted / notified 24 hours before the larger rig moves back on the pre-set locations.
- 7. Oxy will have supervision on the rig to ensure compliance with all BLM and NMOCD regulations and to oversee operations.
- 8. Once the rig is removed, Oxy will secure the wellhead area by placing a guard rail around the cellar area.

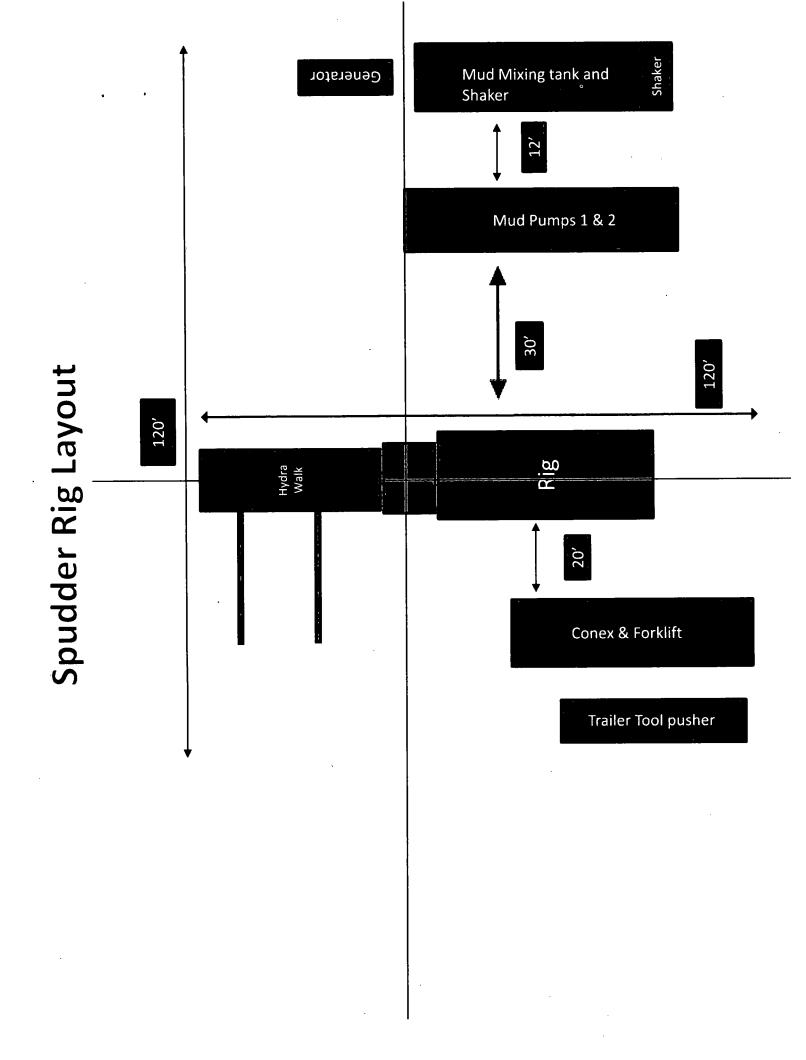



U.S. Department of the Interior BUREAU OF LAND MANAGEMENT



**APD ID:** 10400028359 **Submission Date:** 03/15/2018

**Operator Name: OXY USA INCORPORATED** 

Well Name: SALT FLAT CC 20-29 FEDERAL COM Well Number: 31H

Well Type: OIL WELL Well Work Type: Drill

**Show Final Text** 

#### **Section 1 - Existing Roads**

Will existing roads be used? YES

**Existing Road Map:** 

SaltFlatCC20\_29FdCom31H ExistRoads 20180314101953.pdf

Existing Road Purpose: FLUID TRANSPORT Row(s) Exist? NO

ROW ID(s)

ID:

Do the existing roads need to be improved? NO

**Existing Road Improvement Description:** 

**Existing Road Improvement Attachment:** 

#### Section 2 - New or Reconstructed Access Roads

Will new roads be needed? YES

**New Road Map:** 

SaltFlatCC20\_29FdCom31H\_NewRoad\_20180314102024.pdf

New road type: LOCAL

**Length:** 3314.8 Feet **Width (ft.)**: 25

Max slope (%): 0 Max grade (%): 0

Army Corp of Engineers (ACOE) permit required? NO

ACOE Permit Number(s):

New road travel width: 14

New road access erosion control: Watershed Diversion every 200' if needed.

New road access plan or profile prepared? YES

New road access plan attachment:

SaltFlatCC20 29FdCom31H NewRoad 20180314102120.pdf

Access road engineering design? NO

Well Name: SALT FLAT CC 20-29 FEDERAL COM

Well Number: 31H

#### Access road engineering design attachment:

Access surfacing type: OTHER

Access topsoil source: ONSITE

Access surfacing type description: Caliche

Access onsite topsoil source depth: 0

Offsite topsoil source description:

Onsite topsoil removal process: If available

Access other construction information: None

Access miscellaneous information: The proposed access road will go northwest for 865.6', turn left and go west for 549.3', turn left and go south for 1102.1', turn right and go west for 750.8', turn right and go north for 22', turn left and go west for 25'

to southeast corner of the pad.

Number of access turnouts:

Access turnout map:

#### **Drainage Control**

New road drainage crossing: CULVERT

Drainage Control comments: Watershed Diversion every 200' if needed.

Road Drainage Control Structures (DCS) description: Watershed Diversion every 200' if needed.

Road Drainage Control Structures (DCS) attachment:

#### **Access Additional Attachments**

Additional Attachment(s):

### **Section 3 - Location of Existing Wells**

**Existing Wells Map?** YES

**Attach Well map:** 

SaltFlatCC20\_29FdCom31H\_ExistWells\_20180314102550.pdf

**Existing Wells description:** 

### Section 4 - Location of Existing and/or Proposed Production Facilities

Submit or defer a Proposed Production Facilities plan? SUBMIT

**Production Facilities description:** a. In the event the well is found productive, the Salt Flat CC 20 Federal Central Tank Battery would be utilized and the necessary production equipment will be installed at the well site. See proposed facilities layout diagram. b. All flow lines will adhere to API standards. They will consist of 2 – 4" composite flowlines operating 75% MAWP, surface lines to follow surveyed route. Survey of a strip of land 30' wide and 1391.7' in length crossing in Section 17 and 20, T24S R29E, NMPM, Eddy County, NM and being 15' left and 15' right of the centerline survey, see attached. c. Electric line will follow a route approved by the BLM. Survey of a strip of land 30' wide and 392.6' in length crossing Section

Well Name: SALT FLAT CC 20-29 FEDERAL COM

Well Number: 31H

17 T24S R29E NMPM, Eddy County, NM and being 15' left and 15' right of the centerline survey, see attached. d. Two 16" buried oil and water pipelines from the Salt Flat 20 CTB to the Cedar Canyon 28-4 CTB, lines to follow route approved by BLM, see below and attached. 1. Survey of a strip of land 30' wide and 1195.6' in length crossing Fee Land in Section 20, T24S R29E, NMPM, Eddy County, NM and being 15' left and 15' right of the centerline survey. 2. Survey of a strip of land 30' wide and 5481.8' in length crossing USA Land in Section 20, T24S R29E, NMPM, Eddy County, NM and being 15' left and 15' right of the centerline survey. 3. Survey of a strip of land 30' wide and 3954.8' in length crossing USA Land in Section 29, T24S R29E, NMPM, Eddy County, NM and being 15' left and 15' right of the centerline survey. 4. Survey of a strip of land 30' wide and 3187.2' in length crossing USA Land in Section 28, T24S R29E, NMPM, Eddy County, NM and being 15' left and 15' right of the centerline survey.

#### **Production Facilities map:**

SaltFlatCC20\_29FdCom31H\_FacilityPLEL\_20180314102640.pdf SaltFlatCC20\_29FdCom31H\_BuriedPLSvy\_20180314102654.pdf

#### Section 5 - Location and Types of Water Supply

#### **Water Source Table**

Water source use type: INTERMEDIATE/PRODUCTION CASING,

Water source type: GW WELL

OTHER, SURFACE CASING

Describe type:

Source latitude:

Source longitude:

Source datum:

Water source permit type: WATER WELL

Source land ownership: COMMERCIAL

Water source transport method: PIPELINE,TRUCKING

Source transportation land ownership: COMMERCIAL

Water source volume (barrels): 2000 Source volume (acre-feet): 0.25778618

Source volume (gal): 84000

#### Water source and transportation map:

SaltFlatCC20\_29FdCom31H\_GRRWtrSrc\_20180314101348.pdf SaltFlatCC20\_29FdCom31H\_MesqWtrSrc\_20180314101400.pdf

Water source comments: This well will be drilled using a combination of water mud systems. It will be obtained from commercial water stations (Gregory Rockhouse, Mesquite) in the area and will be hauled to location by transport truck using existing and proposed roads.

New water well? NO

Well latitude:

Well Longitude:

Well datum:

Well target aquifer:

Est. depth to top of aquifer(ft):

Est thickness of aquifer:

Aquifer comments:

Aquifer documentation:

Well Name: SALT FLAT CC 20-29 FEDERAL COM

Well Number: 31H

Well depth (ft):

Well casing type:

Well casing outside diameter (in.):

Well casing inside diameter (in.):

New water well casing?

Used casing source:

**Drilling method:** 

**Drill material:** 

**Grout material:** 

Grout depth:

Casing length (ft.):

Casing top depth (ft.):

Well Production type:

**Completion Method:** 

Water well additional information:

State appropriation permit:

**Additional information attachment:** 

#### **Section 6 - Construction Materials**

Construction Materials description: Primary - All caliche utilized for the drilling pad and proposed access road will be obtained from an existing BLM/State/Fee approved pit or from prevailing deposits found on the location. Will use BLM recommended extra caliche from other locations close by for roads, if available. Secondary - The secondary way of obtaining caliche to build locations and roads will be by "turning over" the location. This means, caliche will be obtained from the actual well site. A caliche permit will be obtained from BLM prior to pushing up any caliche. 2400 cubic yards is max amount of caliche needed for pad and roads. Amount will vary for each pad. The procedure below has been approved by BLM personnel: a. The top 6" of topsoil is pushed off and stockpiled along the side of the location. b. An approximate 120' X 120' area is used within the proposed well site to remove caliche. c. Subsoil is removed and piled alongside the 120' X 120' within the pad site. d. When caliche is found, material will be stockpiled within the pad site to build the location and road. e. Then subsoil is pushed back in the hole and caliche is spread accordingly across entire location and road. f. Once the well is drilled the stockpiled top soil will be used for interim reclamation and spread along areas where caliche is picked up and the location size is reduced. Neither caliche nor subsoil will be stockpiled outside of the well pad. Topsoil will be stockpiled along the edge of the pad. Caliche will be provided from on of the following three pits located in Section 6, 20, 22 T24S R29E. Water will be provided from one of three frac ponds located in Sections 15, 21, 22 T24S R29E.

Construction Materials source location attachment:

## **Section 7 - Methods for Handling Waste**

Waste type: DRILLING

Waste content description: Water-Based Cuttings, Water-Based Mud, Oil-Based Cuttings, Oil-Based Mud, Produced Water

Amount of waste: 1405.1

barrels

Waste disposal frequency: Daily

Safe containment description: Haul-Off Bins

Safe containment attachment:

Waste disposal type: HAUL TO COMMERCIAL

Disposal location ownership: COMMERCIAL

**FACILITY** 

Disposal type description:

Disposal location description: An approved facility that can process drill cuttings, drill fluids, flowback water, produced water, contaminated soils, and other non-hazardous wastes.

Well Name: SALT FLAT CC 20-29 FEDERAL COM Well

Well Number: 31H

#### **Reserve Pit**

Reserve Pit being used? NO

Temporary disposal of produced water into reserve pit?

Reserve pit length (ft.)

Reserve pit width (ft.)

Reserve pit depth (ft.)

Reserve pit volume (cu. yd.)

Is at least 50% of the reserve pit in cut?

Reserve pit liner

Reserve pit liner specifications and installation description

#### **Cuttings Area**

**Cuttings Area being used? NO** 

Are you storing cuttings on location? YES

**Description of cuttings location** A closed loop system will be utilized consisting of above ground steel tanks and haul-off bins. Disposal of liquids, drilling fluids and cuttings will be disposed of at an approved facility.

Cuttings area length (ft.)

Cuttings area width (ft.)

Cuttings area depth (ft.)

Cuttings area volume (cu. yd.)

Is at least 50% of the cuttings area in cut?

WCuttings area liner

Cuttings area liner specifications and installation description

#### **Section 8 - Ancillary Facilities**

Are you requesting any Ancillary Facilities?: NO

**Ancillary Facilities attachment:** 

Comments:

#### **Section 9 - Well Site Layout**

Well Site Layout Diagram:

SaltFlatCC20\_29FdCom31H\_WellSiteCL\_20180314103720.pdf

Comments: V-Door-East - CL Tanks-North - 480' X 620' - 6 Well Pad

Well Name: SALT FLAT CC 20-29 FEDERAL COM Well Number: 31H

#### **Section 10 - Plans for Surface Reclamation**

Multiple Well Pad Name: OXBOW CC 17-8 FEDERAL COM Type of disturbance: New Surface Disturbance

Multiple Well Pad Number: 31H

Recontouring attachment:

Drainage/Erosion control construction: Reclamation to be wind rowed as needed to control erosion Drainage/Erosion control reclamation: Reclamation to be wind rowed as needed to control erosion

Well pad proposed disturbance

(acres): 6.83

Road proposed disturbance (acres):

2.28

Powerline proposed disturbance

(acres): 0.27

Pipeline proposed disturbance

(acres): 0.96

Other proposed disturbance (acres): 0

Well pad interim reclamation (acres): Well pad long term disturbance

(acres): 4.84

Road interim reclamation (acres): 1.22 Road long term disturbance (acres):

Powerline interim reclamation (acres): Powerline long term disturbance

0.27

(acres): 0 Pipeline interim reclamation (acres): Pipeline long term disturbance

(acres): 0.32

Other interim reclamation (acres): 0.33 Other long term disturbance (acres): 0

Total interim reclamation: 4.45 Total proposed disturbance: 10.34

Total long term disturbance: 6.23

Disturbance Comments: See Below

Reconstruction method: If the well is deemed commercially productive, caliche from the areas of the pad site not required for operations will be reclaimed. The original topsoil will be returned to the area of the drill pad not necessary to operate the well. These unused areas of the drill pad will be contoured, as close as possible, to match the original topography, and the area will be seeded with an approved BLM mixture to re-establish vegetation. After concluding the drilling and/or completion operations, if the well is found non-commercial, the caliche will be removed from the pad and transported to the original caliche pit or used for other drilling locations. The road will be reclaimed as directed by the BLM. The original topsoil will again be returned to the pad and contoured, as close as possible, to the original topography, and the area will be seeded with an approved BLM mixture to re-establish vegetation.

Topsoil redistribution: The original topsoil will be returned to the area of the drill pad not necessary to operate the well.

Soil treatment: To be determined by the BLM.

Existing Vegetation at the well pad: To be determined by the BLM at Onsite.

**Existing Vegetation at the well pad attachment:** 

Existing Vegetation Community at the road: To be determined by the BLM at Onsite.

**Existing Vegetation Community at the road attachment:** 

Existing Vegetation Community at the pipeline: To be determined by the BLM at Onsite.

**Existing Vegetation Community at the pipeline attachment:** 

Existing Vegetation Community at other disturbances: To be determined by the BLM at Onsite.

3

**Existing Vegetation Community at other disturbances attachment:** 

Well Name: SALT FLAT CC 20-29 FEDER	AL COM Well Number: 31H
Non native seed used? NO	, ,
Non native seed description:	
Seedling transplant description:	
Will seedlings be transplanted for this pro	pject? NO
Seedling transplant description attachme	nt:
Will seed be harvested for use in site recl	amation? NO
Seed harvest description:	
Seed harvest description attachment:	
Seed Management	
Seed Table	
Seed type:	Seed source:
Seed name:	•
Source name:	Source address:
Source phone:	
Seed cultivar:	
Seed use location:	
PLS pounds per acre:	Proposed seeding season:
Seed Summary	Total pounds/Acre:
Seed Type Pounds	s/Acre
Seed reclamation attachment: Operator Contact/Responsib	le Official Contact Info
First Name: JIM	Last Name: WILSON
Phone: (575)631-2442	Email: jim_wilson@oxy.com
Seedbed prep:	,
Seed BMP:	

Seed method:

Existing invasive species? NO

Existing invasive species treatment description:

Page 7 of 11

Well Name: SALT FLAT CC 20-29 FEDERAL COM Well Number: 31H

Existing invasive species treatment attachment:

Weed treatment plan description: To be determined by the BLM.

Weed treatment plan attachment:

Monitoring plan description: To be determined by the BLM.

Monitoring plan attachment:

Success standards: To be determined by the BLM.

Pit closure description: NA

Pit closure attachment:

#### Section 11 - Surface Ownership

Disturbance type: WELL PAD

Describe:

Surface Owner: OTHER

Other surface owner description: Fee - Private Surface Agreement will be provided upon request.

**BIA Local Office:** 

**BOR Local Office:** 

**COE Local Office:** 

**DOD Local Office:** 

NPS Local Office:

**State Local Office:** 

**Military Local Office:** 

**USFWS Local Office:** 

**Other Local Office:** 

**USFS** Region:

**USFS** Forest/Grassland:

**USFS Ranger District:** 

Disturbance type: PIPELINE

Describe:

Surface Owner: BUREAU OF LAND MANAGEMENT, OTHER

Other surface owner description: Fee - Private Surface Agreement will be provided upon request.

**BIA Local Office:** 

Well Name: SALT FLAT CC 20-29 FEDERAL C	OM Well Number: 31H	
BOR Local Office:		•
COE Local Office:		
DOD Local Office:		
NPS Local Office:		
State Local Office:		
Military Local Office:		
USFWS Local Office:		
Other Local Office:		
USFS Region:		
USFS Forest/Grassland:	USFS Ranger District:	
Disturbance type: OTHER		
Describe: Electric Line		
Surface Owner: OTHER		
Other surface owner description: Fee – Private	Surface Agreement will be provided upon request.	
BIA Local Office:	•	
BOR Local Office:		
COE Local Office:		
DOD Local Office:		
NPS Local Office:		
State Local Office:		
Military Local Office:		
USFWS Local Office:		
Other Local Office:		
USFS Region:		
USFS Forest/Grassland:	USFS Ranger District:	

Well Name: SALT FLAT CC 20-29 FEDERAL COM

Well Number: 31H

Disturbance type: NEW ACCESS ROAD

Describe:

Surface Owner: OTHER

Other surface owner description: Fee – Private Surface Agreement will be provided upon request.

**BIA Local Office:** 

**BOR Local Office:** 

**COE Local Office:** 

**DOD Local Office:** 

**NPS Local Office:** 

**State Local Office:** 

**Military Local Office:** 

**USFWS Local Office:** 

**Other Local Office:** 

**USFS Region:** 

**USFS Forest/Grassland:** 

**USFS Ranger District:** 

### **Section 12 - Other Information**

Right of Way needed? YES

**Use APD as ROW? YES** 

ROW Type(s): 288100 ROW - O&G Pipeline

**ROW Applications** 


**SUPO Additional Information:** Permian Basin MOA - see attached SUPO and to be submitted after APD acceptance. GIS Shapefiles available for BLM download from shared FTP site after APD submittal. **Use a previously conducted onsite?** NO

**Previous Onsite information:** 

#### **Other SUPO Attachment**

SaltFlatCC20\_29FdCom31H\_GasCapPlan\_20180314104831.pdf SaltFlatCC20\_29FdCom31H\_MiscSvyPlats\_20180314104843.pdf SaltFlatCC20\_29FdCom31H\_StakeForm\_20180314104855.pdf SaltFlatCC20\_29FdCom31H\_SUPO\_20180314104910.pdf

# VICINITY MAP

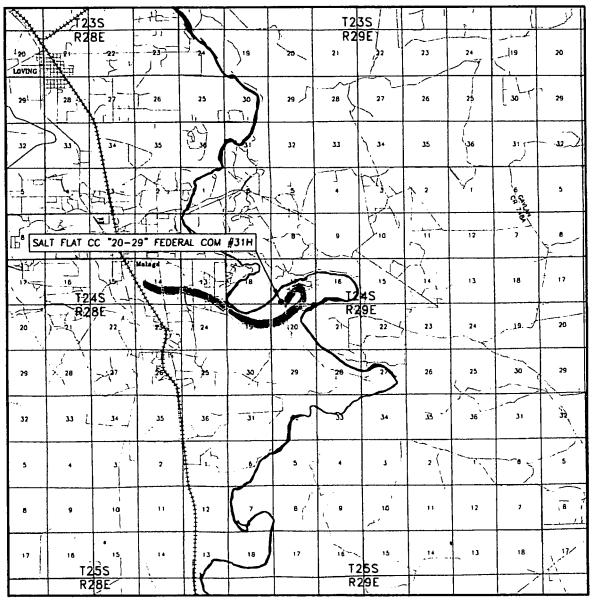

 SEC. 17 TWP. 24-S RGE. 29-E

 SURVEY N.M.P.M.


 COUNTY EDDY

 DESCRIPTION 252' FSL & 1222' FWL

 ELEVATION 2942.2'

OPERATOR OXY USA INC.

SCALE: 1'' = 2 MILES

 

P.O. BOX 393 - 310 W TAYLOR HOBBS, NEW MEXICO - 575-393-9146



LEASE SALT FLAT CC "20-29" FEDERAL COM #31H

DIRECTIONS FROM THE INTERSECTION OF U.S. HWY #285 AND BLACK RIVER VILLAGE ROAD IN MALAGA, GO EAST ON COUNTY ROAD #720 FOR 1.3 MILES, TURN RIGHT ON COUNTY ROAD #746 (MCDONALD ROAD) AND GO SOUTH FOR 0.8 MILES, CONTINUE SOUTHEAST/EAST FOR 2.3 MILES, TURN LEFT ON COUNTY ROAD #788 (DOG TOWN ROAD) AND GO NORTHEASTERLY FOR 0.8 MILES, TURN LEFT ON PROPOSED ROAD AND GO NORTHWEST FOR 865.6 FEET, TURN LEFT AND GO WEST FOR 549.3 FEET, TURN LEFT AND GO SOUTH FOR 1102.1 FEET, TURN RIGHT AND GO WEST FOR 750.8 FEET, TURN RIGHT AND GO NORTH FOR 22.0 FEET, TURN LEFT AND GO WEST FOR 25.0 FEET TO LOCATION.

#### OXY USA INC. SALT FLAT CC "20-29" FEDERAL COM #31H SITE PLAN FAA PERMIT: NO PROPOSED ROAD IS 549.3 FEET WEST THROUGH PASTURE WITH WATERBARS EVERY 200 LAT =32 2134091°N COUNTY OXBO# CC "17-8" LONG. =- 104.0060542" # LONG. =- 104.0078304 W FEDERAL COM #33H LAT.=32.2121312°N PROPOSED ROAD IS ±280' NORTH OF AND PARALLEL TO A FENCE WITH A TOTAL LENCTH OF 865.6 FEET NORTHWEST WITH LONG. =- 104.0103409" # OXBOW CC "17-8" FEDERAL COM #32H PROPOSED ROAD IS 25.0 FEET WEST THROUGH PASTURE OXBOW CC "17-8" WATERBARS EVERY 200 FEDERAL COM #31H LAT.=32.2121310°N LONG. =- 104.0102599\*W LAT.=32.2124231°N LONG.=-104.0035102°# 2934 7 2936 1 PROPOSED WELL PAD PROPOSED ROAD IS 642.2 FEET NORTH 220 PROPOSED ROAD IS THROUGH PASTURE 1102.1 FEET SOUTH THROUGH PASTURE WITH WATERRARS EVERY 200 230 WITH WATERBARS И EVERY 200' [4 180 SALT FLAT CC "20-29" TOP SOIL FEDERAL COM #33H \*20-29 FEDERAL COM #32H 11 220 LAT.~32.2103797°N LONG.=-104.0078414°W LAT. =32.2104259°N LONG. =- 104.0102686" W 2949 6 29436 SECTION LINE 20' ADDITIONAL DISTURBANCE AREA GLO 1/4 B C 1942 LAT. = 32.2104259°N LAT.=32.2103655°N LONG. -- 104.0103495 W LONG. -- 104.0102687 W SALT FLAT CC "20-29" FEDERAL COM #31H PROPOSED ROAD IS 25.0 FEET WEST THROUGH PASTURE PROPOSED ROAD IS ELEV. 2942.2' NORTH OF AND PARALLEL TO A FENCE WITH A TOTAL LENGTH OF 750.8 FEET WEST WITH WATERBARS (NAD 83) LAT.=32.2110340°N LONG. =- 104.0111556" W EVERY 200 **LEGEND** ERRY J ASK - DENOTES PROPOSED WELL PAD HEN MEXICO DENOTES PROPOSED ROAD STANEYOR **SURVEYORS CERTIFICATE** I, TERRY J. ASEL, NEW MEXICO PROFESSIONAL SURPEYOR NO. 15079, DO HEREBY CERTIFY THAT I CONDUCTED THE AM RESPONSIBLE FOR THIS SURVEY, THAT THIS SURVEY AS ٥ 300 600' FEET TRUE AND CORRECT TO THE BEST OF MY KNOWLEDGE TO SIONAL BELIEF, AND MEETS THE MINIMIUM STANDARDS FOR SURVEYING IN NEW MEXICOLAS ADDITIONAL TO SURVEYING ADDITIONAL TO SURVEYING ADITIONAL TO SURVEYING ADDITIONAL TO SURVEYING ADDITIONAL TO SURVEY SCALE: 1"=300" SURVEYING IN NEW MEXICO" AS ADOPTED BY THE NEW MEXICO STATE BOARD OF REGISTRATION FOR OXY USA INC. PROFESSIONAL ENGINEERS AND SURVEYORS. SALT FLAT CC "20-29" FEDERAL COM #31H Terry J. Asel Jr.M. R.P.L.S. No. 15079 LOCATED AT 252' FSL & 1222' FWL IN SECTION 17, TOWNSHIP 24 SOUTH, RANGE 29 EAST, N.M.P.M., EDDY COUNTY, NEW MEXICO Asel Surveying Survey Date: Sheet 10/19/17 of Sheets P.O BOX 393 - 310 W TAYLOR W.O. Number: 171019WL-d Drawn By: KA Rev: HOBBS, NEW MEXICO - 575-393-9146

Date:

01/23/18

171019WL-d

Scale:1"=300'

#### OXY USA INC. .SALT FLAT CC "20-29" FEDERAL COM #31H SITE PLAN FAA PERMIT: NO PROPOSED ROAD IS 549.3 FEET WEST THROUGH PASTURE WITH WATERBARS EVERY 200' LAT.=32.2134152°N LAT.=32.2134091°N LONG. =- 104.0060542°W OXBOW CC "17-8" FEDERAL COM #33H LONG. =- 104.0078304°W PROPOSED ROAD IS ±280' NORTH OF AND PARALLEL TO A FENCE WITH A TOTAL LENGTH OF 865.6 FEET NORTHWEST WITH LAT.=32.2121312°N OXBOW CC "17-8" FEDERAL COM #32H LONG. =-104.0103409°W PROPOSED ROAD IS 25.0 FEET WEST THROUGH PASTURE OXBOW CC "17-8" WATERBARS EVERY 200 FEDERAL COM #31H LAT.≃32.2121310°N LONG. =- 104.0102599°W LAT.=32.2124231°N LONG. =- 104.0035102°# 2934.7 2936.1 PROPOSED ROAD IS 642.2 FEET NORTH THROUGH PASTURE **PROPOSED** 220 WELL PAD PROPOSED ROAD IS 1102.1 FEET SOUTH THROUGH PASTURE WITH WATERBARS EVERY 200 WITH WATERBARS 230 EVERY 200' 180 SALT FLAT CC "20-29" FEDERAL COM #33H TOP SOIL STOCK PILE SALT FLAT CC "20-29" FEDERAL COM #32H 220 LAT.=32.2103797°N LONG. =- 104.0078414°W LONG. =- 104.0102686° W 2949.6 2943.6 SECTION LINE GLO 1/4 B.C. 1942 20' ADDITIONAL DISTURBANCE AREA LAT.=32.2104259°N LAT.=32.2103655\*N LONG. =- 104.0103495°W LONG. =-104.0102687\*W SALT FLAT CC "20-29" FEDERAL COM #31H PROPOSED ROAD IS PROPOSED ROAD IS 25.0 FEET WEST THROUGH PASTURE PROPOSED ROAD IS NORTH OF AND PARALLEL TO A FENCE WITH A TOTAL LENGTH OF 750.8 FEET WEST WITH WATERBARS ELEV. 2942.2' (NAD 83) LAT.=32.2110340°N LONG. =- 104.0111556° # EVERY 200 **LEGEND** LERRY J ASE DENOTES PROPOSED WELL PAD TEN MEXICO DENOTES PROPOSED ROAD **SURVEYORS CERTIFICATE** I, TERRY J. ASEL, NEW MEXICO PROFESSIONAL SURVEYOR NO. 15079, DO HEREBY CERTIFY THAT I CONDUCTED AND AM RESPONSIBLE FOR THIS SURVEY, THAT THIS SURVEY THE TRUE AND CORRECT TO THE BEST OF MY KNOWLEDGE OF SSIONAL THE SINNIMISM STANDARDS FOR 300 600' FEET O SCALE: 1"=300 BELIEF, AND MEETS THE "MINIMIUM STANDARDS FOR SURVEYING IN NEW MEXICO\* AS ADOPTED BY THE NEW OXY USA INC. MEXICO STATE BOARD OF REGISTRATION FOR PROFESSIONAL ENGINEERS AND SURVEYORS. SALT FLAT CC "20-29" FEDERAL COM #31H LOCATED AT 252' FSL & 1222' FWL IN R.P.L.S. No. 15079 SECTION 17, TOWNSHIP 24 SOUTH, RANGE 29 EAST, N.M.P.M., EDDY COUNTY, NEW MEXICO Asel Surveying Survey Date: 10/19/17 Sheet Sheets P.O. BOX 393 - 310 W. TAYLOR W.O. Number: 171019WL-d Drawn By: Rev: HOBBS, NEW MEXICO - 575-393-9146 171019WL-d Scale:1"=300' 01/23/18 Date:

#### OXY USA INC. SALT FLAT CC "20-29" FEDERAL COM #31H. SITE PLAN FAA PERMIT: NO PROPOSED ROAD IS 549.3 FEET WEST THROUGH PASTURE WITH WATERBARS EVERY 200' LAT.=32.2134152°N LAT.=32.2134091°N LONG. =- 104.0060542°W OXBOW CC "17-8" LONG. =- 104.0078304°W FEDERAL COM #33H LAT.=32.2121312°N PROPOSED ROAD IS ±280' TOWN NORTH OF AND PARALLEL TO A FENCE WITH A TOTAL LENGTH OF 865.6 FEET NORTHWEST WITH LONG. =-104.0103409°W OXBOW CC "17-8" FEDERAL COM #32H PROPOSED ROAD IS 25.0 FEET WEST THROUGH PASTURE OXBOW CC "17-8" FEDERAL COM #31H WATERBARS EVERY 200' LAT.=32.2121310°N LONG.=-104.0102599°W $1.4T = 32.2124231^{\circ}N$ LONG. =- 104.0035102° W 2934.7 2936.1 PROPOSED ROAD IS PROPOSED 220 642.2 FEET NORTH THROUGH PASTURE PROPOSED ROAD IS WELL PAD WITH WATERBARS THROUGH PASTURE EVERY 200 WITH WATERBARS 230 **EVERY 200**° 180 SALT FLAT CC "20-29" TOP SOIL FEDERAL COM #33H STOCK PILE Ø SALT FLAT CC "20-29" FEDERAL COM #32H И 220 LAT.=32.2103797°N AT.=32.2104259°N LONG. =- 104.0078414°W LONG. =- 104.0102686" W 2949.6 2943.6 SECTION LINE GLO 1/4 B.C. "1942" 20' ADDITIONAL / DISTURBANCE AREA LAT.=32.2104259°N LÀT.=32.2103655°N LONG. =- 104.0102687° W LONG. =-104.0103495°W SALT FLAT CC "20-29" FEDERAL COM #31H PROPOSED ROAD IS PROPOSED ROAD IS 25.0 FEET WEST THROUGH PASTURE ELEV. 2942.2' NORTH OF AND PARALLEL TO A FENCE WITH A TOTAL LENGTH OF 750.8 FEET WEST (NAD 83) LAT.=32.2110340°N LONG. =- 104.0111556°W WITH WATERBARS EVERY 200 **LEGEND** JERRY J ASE - - DENOTES PROPOSED WELL PAD TEN MEXICO - - DENOTES PROPOSED ROAD STRVEYOR **SURVEYORS CERTIFICATE** 15079 I, TERRY J. ASEL, NEW MEXICO PROFESSIONAL SUPPLEYOR NO. 15079, DO HEREBY CERTIFY THAT I CONDUCTED AND AM RESPONSIBLE FOR THIS SURVEY, THAT THIS SURVEY THE TRUE AND CORRECT TO THE BEST OF MY KNOWLEDGE OF SSIONAL THE SURVEY THE MINIMISM STANDARDS FOR 300' 600' FEET n SCALE: 1"=300" BELIEF, AND MEETS THE "MINIMIUM STANDARDS FOR SURVEYING IN NEW MEXICO" AS ADOPTED BY THE NEW OXY USA INC. MEXICO STATE BOARD OF REGISTRATION FOR PROFESSIONAL ENGINEERS AND SURVEYORS. SALT FLAT CC "20-29" FEDERAL COM #31H LOCATED AT 252' FSL & 1222' FWL IN SECTION 17, TOWNSHIP 24 SOUTH, RANGE 29 EAST, N.M.P.M., EDDY COUNTY, NEW MEXICO Asel Surveying

Survey Date:

Date:

P.O. BOX 393 - 310 W. TAYLOR

HOBBS, NEW MEXICO - 575-393-9146

W.O. Number: 171019WL-d

01/23/18

10/19/17

Sheet


Drawn By:


171019WL-d


KA

Rev:

Scale:1"=300'

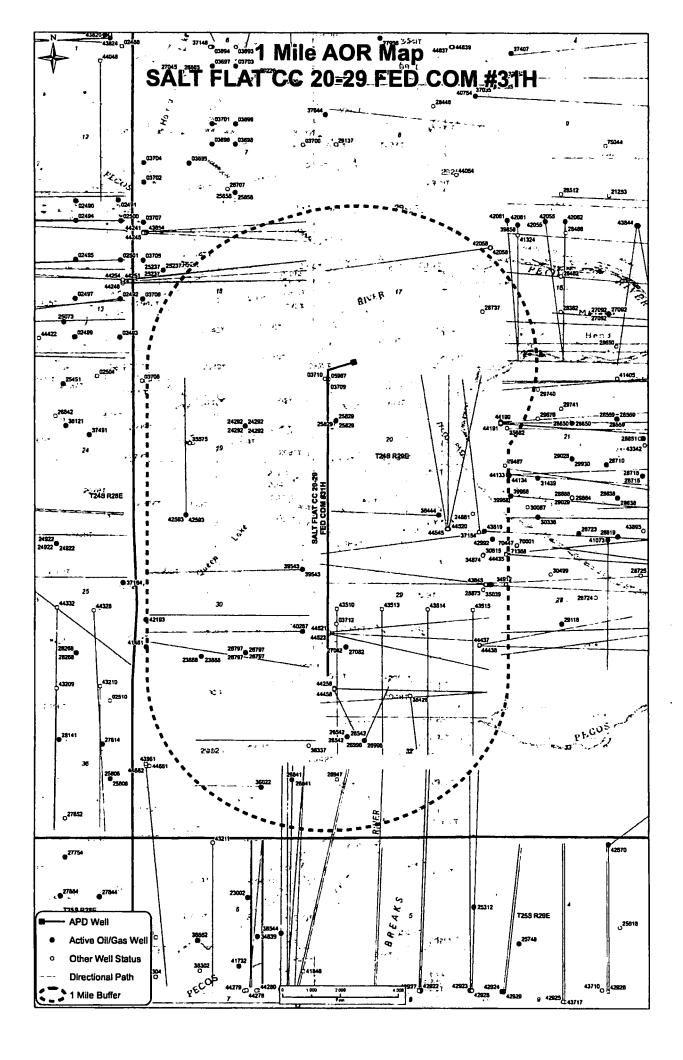

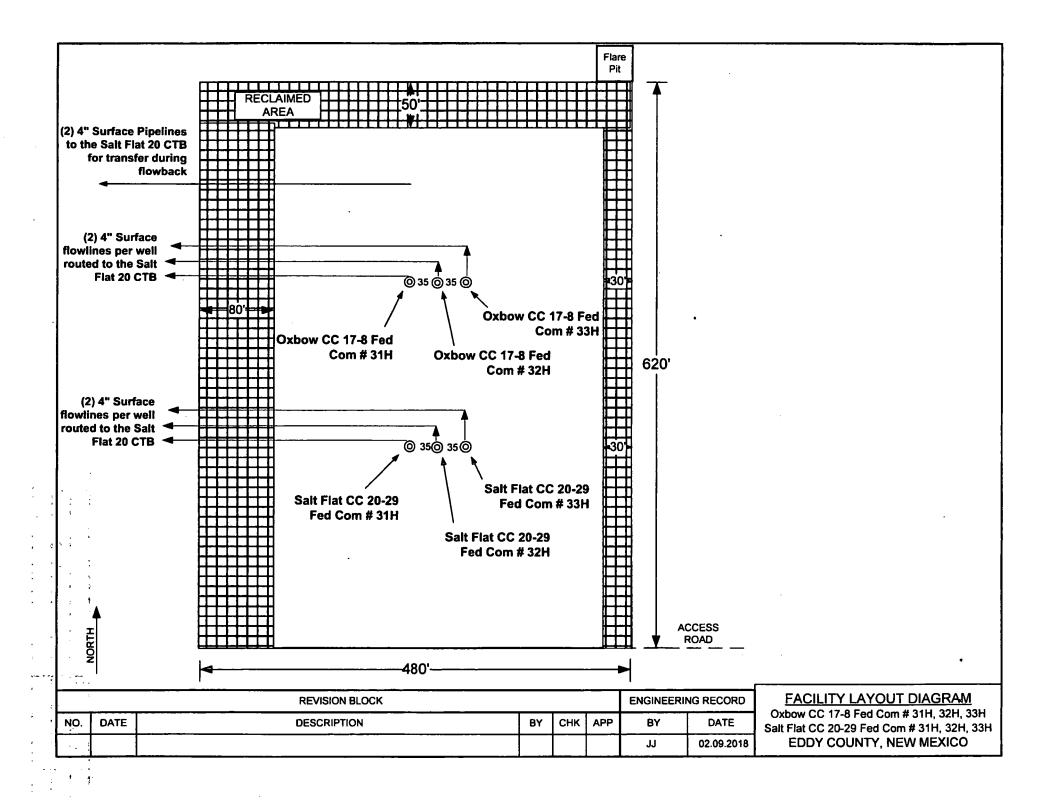

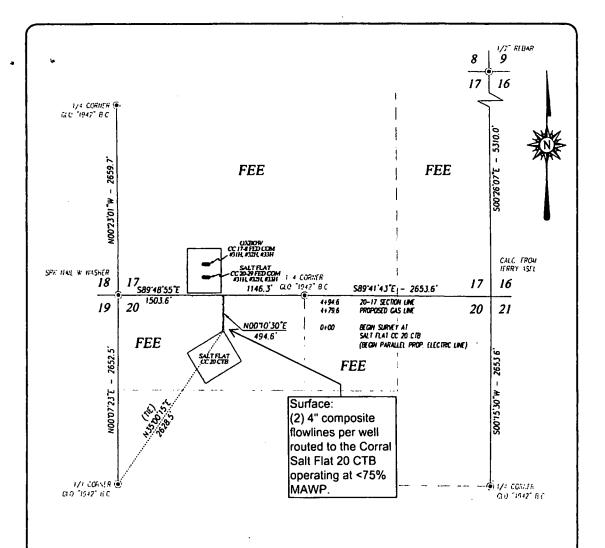

SURVEY FOR A FLOWLINE CROSSING SECTION 20, TOWNSHIP 24 SOUTH, RANGE 29 EAST, N.M.P.M., EDDY COUNTY, NEW MEXICO, AND BEING MORE PARTICULARLY DESCRIBED AS FOLLOWS:

BEGINNING AT A POINT WHICH LIES N35'00'15"E 2628.5 FEET FROM THE WEST QUARTER CORNER OF SAID SECTION: THEN N00'10'30"E 494 6 FEET, TO A POINT ON THE NORTH LINE OF SAID SECTION, WHICH LIES NB9 48 55 W 1146.3 FEET FROM THE NORTH QUARTER CORNER OF SAID

TOTAL LENGTH EQUALS 494 6 FEET OR 29.98 RODS.

#### NOTE

BEARINGS SHOWN HEREON ARE MERCATOR GRID AND CONFORM TO THE NEW MEXICO COORDINATE SYSTEM "NEW MEXICO EAST ZONE" NORTH AMERICAN DATUM 1983 DISTANCES ARE SURFACE VALUES

I. RONALD J EIDSON, NEW MEXICO PROFESSIONAL BURYEYOR NO 3239.

DO HEREBY CERTIFY THAT THIS SURVEY, PLAT AND THE ACTUAL SURVEY
ON THE GROUND UPON WHICH IT IS BASED WERE PERFORMED BY ME OR
UNDER MY DIRECT SUPERVISION: THAT THAN RESPONSIBLE FOR THIS
SURVEY; THAT THIS SURVEY MEETS THE MINIMUM STANDARDS FOR
SURVEYING IN NEW MEXICO: AND THAT IT IS TRUE AND CORRECT TO
THE BEST OF MY KNOWLEGGE AND THAT IT.

MEDGE ANUMERICAN SOLLAR RONALD J EIDSON. Hammerican DATE:

> PROVIDING SURVEYING SERVICES SINCE 1946

JOHN WEST SURVEYING COMPANY 412 N DAL PASO HOBBS, N.M. 88240 (575) 393-3117 www.jwsc.biz TBPL5# 10021000

#### **LEGEND**

• DENOTES FOUND CORNER AS NOTED

1000 1000 2000 FEET Scale: 1"=1000"


#### $\mathbf{O}\mathbf{X}\mathbf{Y}$ USA

SURVEY FOR A FLOWLINE TO THE OXBOW CC 17-8 FED COM #31H, #32H, #33H & THE SALT FLAT CC FED 20-29 COM #31H, #32H, #33H CROSSING SECTION 20, TOWNSHIP 24 SOUTH, RANGE 29 EAST, N.M.P.M. EDDY COUNTY, NEW MEXICO

Drofted By: HARCROW SURVEYING, LLC H.S., LLC Work Order: 17-1424 Survey Date: SEPT. 18, 2017 CAD Date: 11/10/17 Drawn By: SP WO No: 17110906 Rev. Rel. W.O.:

Sheet 1 of 2

@ C-cd (12004/2017/0x) U.S.A. 5rc/17(10306

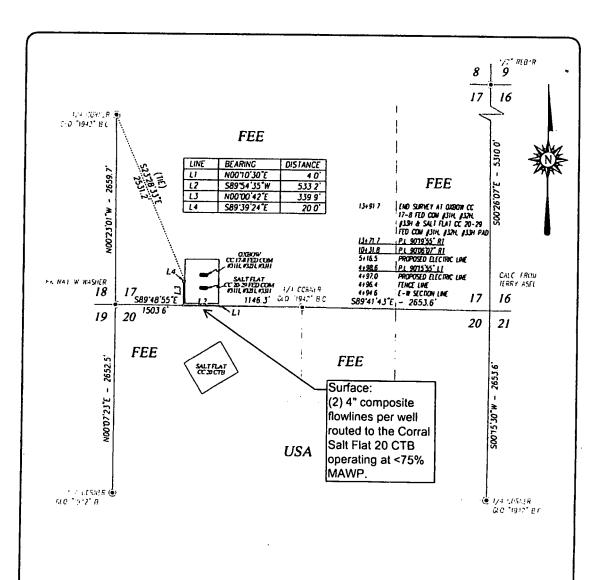

SURVEY FOR A FLOMEINE CROSSING SECTION 17, TOWNSHIP 24 SOUTH, RANGE 29 EAST, N.M.P.M., EDDY COUNTY, NEW MEXICO, AND BEING MORE PARTICULARLY DESCRIBED AS FOLLOWS:

BEGINNING AT A POINT ON THE SOUTH LINE OF SAID SECTION: WHICH LIES N89'48'55"W 1146 3 FEET FROM THE SOUTH QUARTER CORNER OF SAID SECTION, THEN NOOTO'30"E 4 0 FEET, THEN S89'54'35"W 533.2 FEET; THEN NOOTO'42"E 339 9 FEET; THEN S89'39'24"E 20 0 FEET; TO A POINT WHICH LIES \$2378'33"E 2531 2 FEET FROM THE WEST QUARTER CORNER OF SAID SECTION

TOTAL LENGTH EQUALS 897.1 FEET OR 54.37 RODS.

#### <u>NOTE</u>

BEARINGS SHOWN HEREON ARE MERCATOR CRID AND CONFORM TO THE NEW MEXICO COORDINATE SYSTEM "NEW MEXICO EAST ZONE" NORTH AMERICAN DATUM 1983. DISTANCES ARE SURFACE VALUES.

I. RONALD J. EIDSON, NEW MEMICAL PRIVESSION AS SURVEYOR NO 3239, DO HEREBY CERTIFY THAT BITS SURVEY, PLAT AND THE ACTUAL SURVEY ON THE GROUND UPON WHICH IT IS BASED WERE PERFORMED BY ME OR UNDER MY DIRECT SUPERVISIONS THAT I AM RESPONSIBLE FOR THIS SURVEY, THAT I THE MINIMUM STANDARDS FOR SURVEYING IN NEW MEXICO SAND THAT IT IS TRUE AND CORRECT TO THE BEST OF MY KNOWLEDGE AND BETTER

DATE: 11/15/2017



SINCE 1946

JOHN WEST SURVEYING COMPANY

412 N. DAL PASO HOBBS, N.M. 88240

(575) 393-3117 www.jursc.biz
TBPLS# 10021000

PROVIDING SURVEYING SERVICES

YVII

#### LEGEND

DENOTES FOUND CORNER AS NOTED

1000 0 1000 2000 FEET

Scale: 1\*=1000\*


OXY USA INC

SURVEY FOR A FLOWLINE TO THE OXBOW CC 17-8 FED COM #31H, #32H, #33H & THE SALT FLAT CC 20-29 FED COM #31H, #32H, #33H CROSSING SECTION 17, TOWNSHIP 24 SOUTH, RANGE 29 EAST, N.M.P.M. EDDY COUNTY, NEW MEXICO

 Drofted By:
 HARCROW SURVEYING, LLC
 H.S., LLC Work
 Order:
 17–1424

 Survey Date:
 SEPT. 18, 2017
 CAD Date:
 11/10/17
 Drawn By:
 SP

 W.O. No.:
 17110906
 Rev:
 Rel. W.O.:
 Sheet 2 of 2

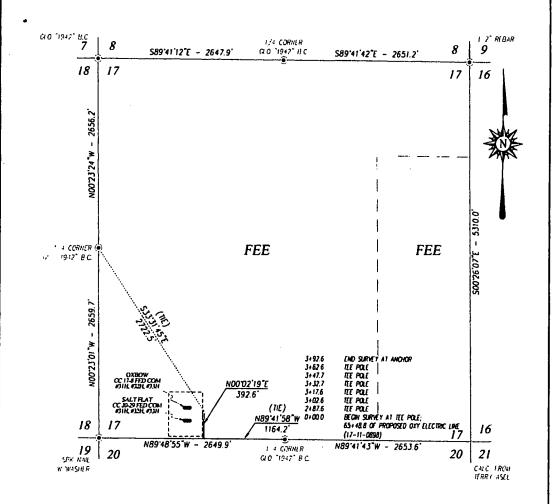

SURVEY FOR AN ELECTRIC LINE CROSSING SECTION 17, TOWNSHIP 24 SOUTH, RANGE 29 EAST, N.M.P.M., EDDY COUNTY, NEW MEXICO, AND BEING MORE PARTICULARLY DESCRIBED AS FOLLOWS:

BEGINNING AT A POINT WHICH LIES N89'41'58"W 1164.2 FEET FROM THE SOUTH QUARTER CORNER OF SAID SECTION; THEN N00'02'19"E 392 6 FEET, TO A POINT WHICH LIES S33'31'45"E 2722 5 FEET FROM THE WEST QUARTER CORNER OF SAID SECTION

TOTAL LENGTH EQUALS 392 6 FEET OR 23.79 RODS

#### NOTE

BEARINGS SHOWN HEREON ARE MERCATOR GRID AND CONFORM TO THE NEW MEXICO COORDINATE SYSTEM "NEW MEXICO EAST ZONE" NORTH AMERICAN DATUM 1983 DISTANCES ARE SURFACE VALUES.

I, RONALD J. EIDSON, NEW MEXICO ROCESSIONAL SURVEYOR NO 3239,
DO HEREBY CERTIFY THAT THIS SORVEY PERTY AND THE ACTUAL SURVEY
ON THE GROUND UPON WHICH IT IS BISED THE PERFORMED BY ME OR
UNDER MY DIRECT SUPERVISION, THAT THAT SPONSIBLE FOR THIS
SURVEY, THAT THIS SURVEY MEETS CHE MINIMUM STANDARDS FOR
SURVEYING IN NEW MEXICO, AND THAT IT IS THUE AND CORRECT TO
THE BEST OF MY KNOWLEDCE AND BENEE

RONALD J. EIDSON ADTRIBUTE TO SEE STAND OF THE SECOND OF T



PROVIDING SURVEYING SERVICES
SINCE 1946
JOHN WEST SURVEYING COMPANY
412 N DAL PASO HOBBS NM. B8240
(575) 393-3117 WWW.MYSC.DU
TBPLS# 10021000

#### **LEGEND**

**9 DENOTES FOUND CORNER AS NOTED** 

1000 0 1000 2000 FEET

Scale: 1"=1000"

## DXY USA INC.

SURVEY FOR AN ELECTRIC LINE TO THE SALT FLAT CC 20-29 FED COM #31H, #32H, #33H & THE OXBOW CC 17-8 FED COM #31H, #32H, #33H CROSSING SECTION 17, TOWNSHIP 24 SOUTH, RANGE 29 EAST, N.M.P.M.EDDY COUNTY, NEW MEXICO

 Drofted By:
 HARCROW SURVEYING, LLC
 H.S., LLC Work Order:
 17–1423

 Survey Date:
 OCTOBER 24, 2017
 CAD Date:
 11/28/17
 Drawn By:
 SP

 W.O. No.:
 17110899
 Rev.
 Rel. W.O.:
 Sheet 1 of 1

## OXY USA Inc. - Salt Flat CC Federal 20 CTB - Oil Pipeline Information


- One 16-inch, buried oil pipeline
- One 16-inch, buried water pipeline

Both within the 30 foot width of the Oil Pipeline to Cedar Canyon 28-4 CTB Survey Plats, used for transporting oil and produced water from our Salt Flat 20 CTB to the Cedar Canyon 28-4 CTB.

See attached for surveyed plats.

Buried Oil Pipeline Survey - No. 181100336 (4)

- 1. Survey of a strip of land 30' wide and 1195.6' in length crossing Fee Land in Section 20, T24S R29E, NMPM, Eddy County, NM and being 15' left and 15' right of the centerline survey.
- 2. Survey of a strip of land 30' wide and 5481.8' in length crossing USA Land in Section 20, T24S R29E, NMPM, Eddy County, NM and being 15' left and 15' right of the centerline survey.
- 3. Survey of a strip of land 30' wide and 3954.8' in length crossing USA Land in Section 29, T24S R29E, NMPM, Eddy County, NM and being 15' left and 15' right of the centerline survey.
- 4. Survey of a strip of land 30' wide and 3187.2' in length crossing USA Land in Section 28, T24S R29E, NMPM, Eddy County, NM and being 15' left and 15' right of the centerline survey.

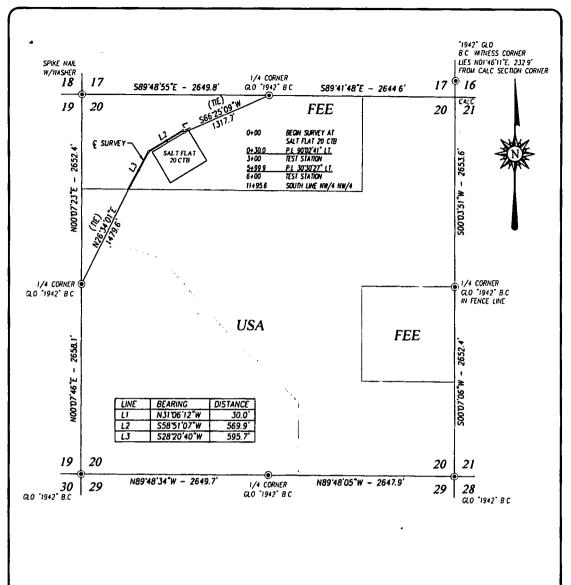

SURVEY OF A STRIP OF LAND 30.0 FEET WIDE AND 1195.6 FEET OR 72.46 RODS IN LENGTH CROSSING FEE LAND IN SECTION 20, TOWNSHIP 24 SOUTH, RANGE 29 EAST, N.M.P.M., EDDY COUNTY, NEW MEXICO, AND BEING 15 O FEET LEFT AND 15.0 FEET RIGHT OF THE ABOVE PLATTED CENTERLINE SURVEY.

### NOTE

NOTE
BEARINGS SHOWN HEREON ARE MERCATOR CRID AND CONFORM TO
THE NEW MEXICO COORDINATE SYSTEM "NEW MEXICO EAST ZONE"
NORTH AMERICAN DATUM, 1999, DISTANCES ARE SURFACE VALUES.

I. RONALD J. EIDSON, PIEWED MORE PROFESSIONAL SURVEYOR NO. 3239,
DO HEREBY CERTIFY THAT THIS SURVEY PLAT AND THE ACTUAL SURVEY
ON THE GROUND UPON WHICH 3239 BASED WERE PERFORMED BY ME OR
UNDER MY DIRECT SURVEY MEETS THE MEMBUM STANDARDS FOR
SURVEYING IN NEW MEXICO AND THAT HE MEMBUM STANDARDS FOR
SURVEYING IN NEW MEXICO AND THAT HE SEMINUM STANDARDS FOR
THE BEST OF MY KNOWLD STONDARD FOREST

Monald (Endoon RONALD J. EIDSON, DATE:

PROVIDING SURVEYING SERVICES **SINCE 1946** 

JOHN WEST SURVEYING COMPANY 412 N DAL PASO HOBBS, NM 88240 (\$75) 393-3117 www.jwsc.biz TBPLS# 10021000

C Chad Harcro=\2018\0xy USA Inc\18110036 Buried Oil Pipeline to Cedar Conyon 28 14

## **LEGEND**

**•** DENOTES FOUND CORNER AS NOTED


1000 2000 FEET BBBBB Scale: 1 = 1000

## USA

SURVEY FOR A BURIED OIL PIPELINE FROM THE SALT FLAT 20 CTB TO THE CEDAR CANYON 28 #4 CTB CROSSING SECTION 20, TOWNSHIP 24 SOUTH, RANGE 29 EAST, N.M.P.M. EDDY COUNTY, NEW MEXICO

Drafted By: HARCROW SURVEYING, LLC H.S., LLC Work Order: 18-142 Survey Date: JANUARY 18, 2018 CAD Date: 2/19/18 Drawn By: AM W.O No.: 18110036 Rev: . Sheet 1 of 1

Rel. W.O.:

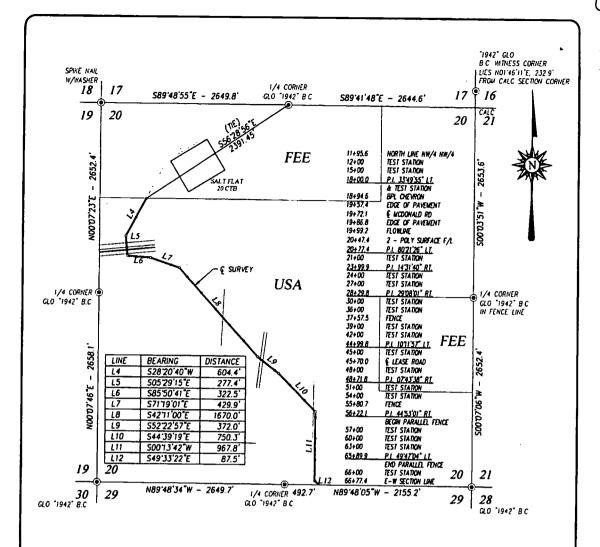

SURVEY OF A STRIP OF LAND 30.0 FEET WIDE AND 5481.8 FEET OR 1.038 MILES IN LENGTH CROSSING USA LAND IN SECTION 20, TOWNSHIP 24 SOUTH, RANGE 29 EAST, N.M.P.M., EDDY COUNTY, NEW MEXICO, AND BEING 15.0 FEET LEFT AND 15.0 FEET RICHT OF THE ABOVE PLATTED CENTERLINE SURVEY.

#### **NOTE** BEARINGS SHOWN HEREON ARE MERCATOR GRID AND CONFORM TO BEARINGS SHOWN HEREON ARE MERCATOR CRID AND CONFORM TO THE NEW MEXICO COORDINATE SYSTEM 'NEW MEXICO EAST ZONE' NORTH AMERICAN DATUM 1993, DISPARCES ARE SURFACE VALUES. I. RONALD J. EIDSON, "NEW IT MEED PROFESSIONAL SURVEYOR NO. 3239, DO HEREBY CERTIFY THA THIS SURVEY PLAT AND THE ACTUAL SURVEYON ON THE GROUND UPBAL WHICH 3239 BASED WERE PERFORMED BY ME OR UNDER MY DIRECT SUBTRISSION; THAT I AS RESPONSIBLE FOR THIS SURVEY; THAT THIS SURVEY MEETS THE MEMILIAN STANDARDS FOR SURVEYING IN NEW MEXICO, AND THAT I AS THE AND CORRECT TO THE BEST OF MY KNOWLED SOUND. **LEGEND •** DENOTES FOUND CORNER AS NOTED 1000 1000 2000 FEET Scale: 1 = 1000 XY USA SURVEY FOR A BURIED OIL PIPELINE FROM THE SALT FLAT 20 CTB TO THE CEDAR CANYON 28 #4 CTB <u>02/22/201</u>8 CROSSING SECTION 20, TOWNSHIP 24 SOUTH, DATE: \_ RANGE 29 EAST, N.M.P.M. PROVIDING SURVEYING SERVICES EDDY COUNTY, NEW MEXICO SINCE 1946 Drofted By: HARCROW SURVEYING, LLC H.S., LLC Work Order: 18-142 JOHN WEST SURVEYING COMPANY 412 N DAL PASO HOBBS, N.M. 88240 (575) 393-3117 www.jwsc.biz Survey Date: JANUARY 18, 2018 CAD Date: 2/19/18 Drawn By: AM


W.O. No.: 18110036 Rev.

Rel. W.O.:

Sheet 1 of 1

© Chad Harcros \2018\Ozy USA Inc\18110036 Buried Oil Pipeline to Cedar Canyon 28 14

TBPLS# 10021000

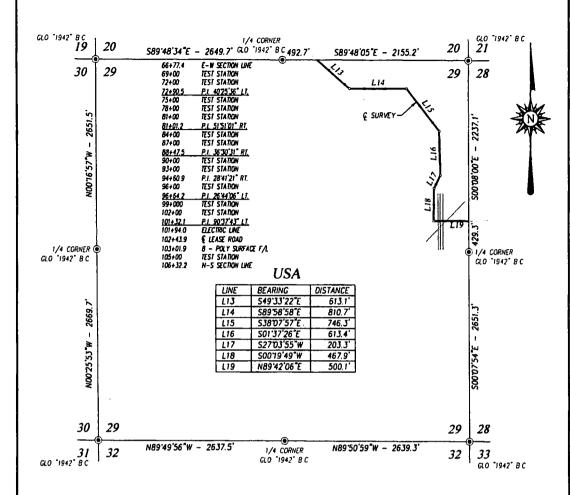

SURVEY OF A STRIP OF LAND 30.0 FEET WIDE AND 3954.8 FEET OR 0.749 MILES IN LENGTH CROSSING USA LAND IN SECTION 29. TOWNSHIP 24 SOUTH, RANGE 29 EAST, N.M.P.M., EDDY COUNTY, NEW MEXICO, AND BEING 15.0 FEET LEFT AND 15.0 FEET RIGHT OF THE ABOVE PLATTED CENTERLINE SURVEY.

#### **NOTE** NOTE BEARINGS SHOWN HEREON ARE MERCATOR CRID AND CONFORM TO THE NEW MEXICO COORDINATE SYSTEM "NEW MEXICO EAST ZONE" NORTH AMERICAN DATUM, 1999, DIFFARCTS ARE SURFACE VALUES. I. RONALD J. EIDSON, "NEW IT MOST PROFESSIONAL SURVEYOR NO. 3239, DO HEREBY CERTIFY THAT THIS SURVEY PLAT AND THE ACTUAL SURVEY ON THE GROUND UPON: WHICH 3239 BASED WERE PERFORMED BY ME OR UNDER MY DIRECT SUPERVISION: THAT I AMERISPONSIBLE FOR THIS SURVEY, THAT THIS SURVEY MEETS THE MEMMUM STANDARDS FOR SURVEYING IN NEW MEDICA, AND THAT IS STRUE AND CORRECT TO THE BEST OF MY KNOWLED OF THE MEMOUN. RONALD J. EIDSON ACCOUNT. PROFET. RONALD J. EIDSON ACCOUNT. **LEGEND** • DENOTES FOUND CORNER AS NOTED 1000 1000 2000 FEET REFER Scale: 1 = 1000 XY USA INC SURVEY FOR A BURIED OIL PIPELINE FROM THE SALT FLAT 20 CTB TO THE CEDAR CANYON 28 #4 CTB 02/22/2018 CROSSING SECTION 29, TOWNSHIP 24 SOUTH, DATE: \_ RANGE 29 EAST, N.M.P.M. PROVIDING SURVEYING SERVICES EDDY COUNTY, NEW MEXICO SINCE 1946

Drofted By: HARCROW SURVEYING, LLC H.S., LLC Work Order: 18-142

Rel. W.O.:

Drawn By: AM

Sheet 1 of 1


Survey Date: JANUARY 18, 2018 CAD Date: 2/19/18

W.O. No.: 18110036 Rev. .

412 N DAL PASO HOBBS, N.M. 88240 (575) 393-3117 www.jwsc.biz TBPLS# 10021000

JOHN WEST SURVEYING COMPANY

C Chad Harcroe/2018/0xy USA Inc/18110036 Buried Oil Pipeline to Cedar Canyon 28 14

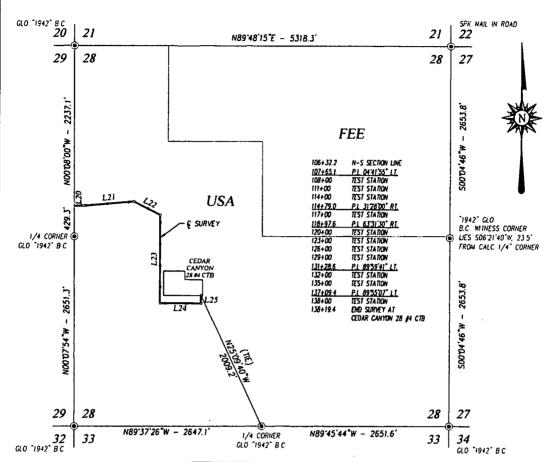

LINE	BEARING	DISTANCE
L20	N89'42'06 E	132.9
L21	N85'00'11'E	713.9
L22	S63'31'49"E	418.6
L23	S00'00'19"E	1231.0
L24	N90'00'00"E	580 8
L25	N00'04'53"E	110.0

SURVEY OF A STRIP OF LAND 30.0 FEET WIDE AND 3187.2 FEET OR 0.604 MILES IN LENGTH CROSSING USA LAND IN SECTION 28, TOWNSHIP 24 SOUTH, RANGE 29 EAST, N.M.P.M., EDDY COUNTY, NEW MEXICO, AND BEING 15.0 FEET LEFT AND 15.0 FEET RICHT OF THE ABOVE PLATTED CENTERLINE SURVEY.

## NOTE

BEARINGS SHOWN HEREON ARE MERCATOR GRID AND CONFORM TO

BEARINGS SHOWN HEREON ARE MERCATOR CRID AND CONFORM TO THE NEW MEXICO COORDINATE SYSTEM NEW MEXICO EAST ZONE NORTH AMERICAN DATUM, 1983, DISTANCES ARE SURFACE VALUES.

I. RONALD J. EIDSON, NEW MEXICO HOTESTIONAL SURVEYOR NO. 3239, DO HEREBY CERTIFY THATETHS SURVEY PLAT AND THE ACTUAL SURVEY ON THE GROUND UPBN WHITH 3239 BASED WERE PERFORMED BY ME OR UNDER MY DIRECT SUPERVISION. THAT I ALFRESPONSIBLE FOR THIS SURVEY. THAT THIS SURVEY MEETS THE MEMMUM STANDARDS FOR SURVEYING IN NEW MEDICO, AND THAT HAS TRUE AND CORRECT TO THE BEST OF MY KNOWLESSON, THAT HAS TRUE AND CORRECT TO THE BEST OF MY KNOWLESSON, THAT HAS TRUE AND CORRECT TO

RONALD J.	EIDSON_1	onald	Koden	
DATE:	02/22	2018	, , , , , , , , , , , , , , , , , , , ,	

PROVIDING SURVEYING SERVICES SINCE 1946

JOHN WEST SURVEYING COMPANY 412 N. DAL PASO HOBBS, N.M. 88240 (575) 393-3117 www.jwsc.biz TBPLS# 10021000

C Chad Harcrow\2018\0xy USA Inc\18110036 Buried Oil Pipeline to Cedar Canyon 28 14

#### **LEGEND**

**•** DENOTES FOUND CORNER AS NOTED

1000	o	1000	2000 FEET
HHH	Scale:	1 = 1000'	

#### USA INC

SURVEY FOR A BURIED OIL PIPELINE FROM THE SALT FLAT 20 CTB TO THE CEDAR CANYON 28 #4 CTB CROSSING SECTION 28, TOWNSHIP 24 SOUTH, RANGE 29 EAST, N.M.P.M. EDDY COUNTY, NEW MEXICO

Drafted By: H	ARCROW	SURVEYING, LL	C H.S., LLC	Work Order: 18-142
Survey Date: J	ANUARY	18, 2018 CAD	Dale: 2/19/18	Drawn By: AM
W.O. No.: 18110	0036	Rev: .	Rel. W.O.:	Sheet 1 of 1

Sheet 1 of 1

# GRR, INC. WATER SOURCES FOR OXY CERTAIN POND LOCATIONS

08/26/2016

Dave Andersen
GRR Land Department

Pond Name	Water Source1	Water Source2	Water Source3	Water Source4
Cedar Canyon	Mine Industrial	<u>C-3478</u>	<u>C-2772</u>	<u>C-1360</u>
Corral Fly	<u>C-1360</u>	<u>C-1361</u>	<u>C-3358</u>	<u>C-3836</u>
Cypress	Mine Industrial	<u>C-3478</u>	<u>C-2772</u>	<u>C-1361</u>
Mesa Verde	<u>C-2571</u>	<u>C-2574</u>	<u>J-27</u>	<u>J-5</u>
Peaches	<u>C-906</u>	<u>C-3200</u>	<u>SP-55 &amp; SP-1279</u> <u>A</u>	<u>C-100</u>

GRR Inc.

	GRR Ir	ic.	
NMOSE WELL NUMBER	WELL COMMON NAME	LAND OWNERSHIP	GPS LOCATION
C-100	Tres Rios - Next to well shack	PRIVATE	32.201921° -104.254317°
C-100-A	Tres Rios - Center of turnaround	PRIVATE	32.201856° -104.254443°
C-272-B	Tres Rios - Northwest	PRIVATE	32.202315° -104.254812°
C-906	Whites City Commercial	PRIVATE	32.176949°-104.374371°
C-1246-AC & C-1246-AC-S	Lackey	PRIVATE	32.266978°-104.271212°
C-1886	1886 Tank	BLM	32.229316° -104.312930°
C-1083	Petska	PRIVATE	32.30904° -104.16979°
C-1142	Winston West	BLM	32.507845-104.177410
C-1360	ENG#1	PRIVATE	32.064922° -103.908818°
C-1361	ENG#2	PRIVATE	32.064908° -103.906266°
C-1573	Cooksey	PRIVATE	32.113463° -104.108092°
C-1575	ROCKHOUSE Ranch Well - Wildcat	BLM	32.493190° -104.444163°
C-2270	CW#1 (Oliver Kiehne)	PRIVATE	32.021440° -103.559208°
C-2242	Walterscheid	PRIVATE	32.39199° -104.17694°
C-2492POD2	Stacy Mills	PRIVATE	32.324203° -103.812472°
C-2569	Paduca well #2	BLM	32.160588 -103.742051
C-2569POD2	Paduca well replacement	BLM	32.160588 -103.742051
C-2570	Paduca (tank) well #4	BLM	32.15668 -103.74114
C-2571	Paduca (road) well	BLM	32.163993° -103.745457°
C-2572	Paduca well #6	BLM	32.163985 -103.7412
C-2573	Paduca (in the bush) well	BLM	32.16229 -103.74363
C-2574	Paduca well (on grid power)	BLM	32.165777° -103.747590°
C-2701	401 Water Station	BLM	32.458767° -104.528097°
C-2772	Mobiley Alternate	BLM	32.305220° -103.852360°
C-3011	ROCKY ARROYO - MIDDLE	BLM	32.409046° -104.452045°
C-3060	Max Vasquez	PRIVATE	32.31291° -104.17033°
C-3095	ROCKHOUSE Ranch Well - North of Rockcrusher	PRIVATE	32.486794° -104.426227°
C-3200	Beard East	PRIVATE	32.168720 -104.276600
C-3260	Hayhurst	PRIVATE	32.227110° -104.150925°
C-3350	Winston Barn	PRIVATE	32.511871° -104.139094°
C-3358	Branson	PRIVATE	32.19214° -104.06201°
C-3363	Watts#2	PRIVATE	32.444637° -103.931313°
C-3453	ROCKY ARROYO - FIELD	PRIVATE	32.458657° -104.460804°
C-3478	Mobley Private	PRIVATE	32.294937° -103.888656°
C-3483pod1	ENG#3	BLM	32.065556° -103.894722°
C-3483pod3	ENG#5	BLM	32.06614° -103.89231°
C-3483POD4	CW#4 (Oliver Kiehne)	PRIVATE	32.021803° -103.559030°
C-3483POD5	CW#5 (Oliver Kiehne)	PRIVATE	32.021692° -103.560158°
C-3554	Jesse Baker #1 well	PRIVATE	32.071937° -103.723030°
C-3577	CW#3 (Oliver Kiehne)	PRIVATE	32.021773° -103.559738°
C-3581	ENG#4	BLM	32.066083° -103.895024°
C-3595	Oliver Kiehne house well #2	PRIVATE	32.025484° -103.682529°
C-3596	CW#2 (Oliver Kiehne)	PRIVATE	32.021793° -103.559018°

GRR Inc.

	unn in	unn inc.	
NMOSE WELL NUMBER	WELL COMMON NAME	LAND OWNERSHIP	GPS LOCATION
C-3614	Dale Hood #2 well	PRIVATE	32.449290° -104.214500°
C-3639	Jesse Baker #2 well	PRIVATE	32.073692° -103.727121°
C-3679	McCloy-Batty	PRIVATE	32.215790° -103.537690°
C-3689	Winston Bam_South	PRIVATE	32.511504° -104.139073°
C-3731	Ballard Construction	PRIVATE	32.458551° -104.144219°
C-3764	Watts#4	PRIVATE	32.443360° -103.942890°
C-3795	Beckham#6	BLM	32.023434°-103.321968°
C-3821	Three River Trucking	PRIVATE	32.34636° -104.21355
C-3824	Collins	PRIVATE	32.224053° -104.090129°
C-3829	Jesse Baker #3 well	PRIVATE	32.072545°-103.722258°
C-3830	Paduca	BLM	32.156400° -103.742060°
C-3836	Granger	PRIVATE	32.10073° -104.10284°
C-384	ROCKHOUSE Ranch Well - Rockcrusher	PRIVATE	32.481275° -104.420706°
C-459	Walker	PRIVATE	32.3379° -104.1498°
C-496pod2	Munoz #3 Trash Pit Well	PRIVATE	32.34224° -104.15365°
C-496pod3&4	Munoz #2 Corner of Porter & Derrick	PRIVATE	32.34182° -104.15272°
C-552	Dale Hood #1 well	PRIVATE	32.448720° -104.214330°
C-764	Mike Vasquez	PRIVATE	32.230553° -104.083518°
C-766(old)	Grandi	PRIVATE	32.32352° -104.16941°
C-93-S	Don Kidd well	PRIVATE	32.344876 -104.151793
C-987	ROCKY ARROYO - HOUSE	PRIVATE	32.457049° -104.461506°
C-98-A	Bindel well	PRIVATE	32.335125° -104.187255°
CP-1170POD1	Beckham#1	PRIVATE	32.065889° -103.312583°
CP-1201	Winston Ballard	BLM	32.580380° -104.115980°
CP-1202	Winston Ballard	BLM	32.538178° -104.046024°
CP-1231	Winston Ballard	PRIVATE	32.618968° -104.122690°
CP-1263POD5	Beckham#5	PRIVATE	32.065670° -103.307530°
CP-1414	Crawford #1	PRIVATE	32.238380° -103.260890°
CP-1414 POD 1	RRR	PRIVATE	32.23911° -103.25988°
CP-1414 POD 2	RRR	PRIVATE	32.23914° -103.25981°
CP-519	Bond_Private	PRIVATE	32.485546 -104.117583
CP-556	Jimmy Mills (Stacy)	STATE	32.317170° -103.495080°
CP-626	Ol Loco (W)	STATE	32.692660° -104.068064°
CP-626-S	Beach Exploration/ OI Loco (E)	STATE	32.694229° -104.064759°
CP-73	Laguna #1	BLM	32.615015°-103.747615°
CP-74	Laguna #2	BLM	32.615255°-103.747688°
CP-741	Jimmy Richardson	BLM	32.61913° -104.06101°
CP-742	Jimmy Richardson	BLM	32.614061° -104.017211°
CP-742	Hidden Well	BLM	32.614061 -104.017211
CP-745	Leaning Tower of Pisa	BLM	32.584619° -104.037179°
CP-75	Laguna #3	BLM	32.615499°-103.747715°
CP-924	Winston Ballard	BLM	32.545888° -104.110114°
CP-926	Winchester well (Winston)	BLM	32.601125° -104.128358°

		GRR Inc.	
SE WELL NUMBER	WELL COMMON NAME	LAND	GPS LOCATIO

	GRH Inc.			
NMOSE WELL NUMBER	WELL COMMON NAME	LAND OWNERSHIP	GPS LOCATION	
J-27	Beckham	PRIVATE	32.020403° -103.299333°	
J-5	EPNG Jai Well	PRIVATE	32.050232° -103.313117°	
J-33	Beckham	PRIVATE	32.016443° -103.297714°	
J-34	Beckham	PRIVATE	32.016443° -103.297714°	
J-35	Beckham	PRIVATE	32.016443° -103.297714°	
L-10167	Angell Ranch well	PRIVATE	32.785847° -103.644705°	
L-10613	Northcutt3 (2nd House well)	PRIVATE	32.687922°-103.472452°	
L-11281	Northcutt4	PRIVATE	32.687675°-103.471512°	
L-12459	Northcutt1 (House well)	PRIVATE	32.689498°-103.472697°	
L-12462	Northcutt8 Private Well	PRIVATE	32.686238°-103.435409°	
L-13049	EPNG Maljamar well	PRIVATE	32.81274° -103.67730°	
L-13129	Pearce State	STATE	32.726305°-103.553172°	
L-13179	Pearce Trust	STATE	32.731304°-103.548461°	
L-13384	Northcutt7 (State) CAZA	STATE	32.694651°-103.434997°	
L-1880S-2	HB Intrepid well #7	PRIVATE	32.842212° -103.621299°	
L-1880S-3	HB Intrepid well #8	PRIVATE	32.852415° -103.620405°	
L-1881	HB Intrepid well #1	PRIVATE	32.829124° -103.624139°	
L-1883	HB Intrepid well #4	PRIVATE	32.828041° -103.607654°	
L-3887	Northcutt2 (Tower or Pond well)	PRIVATE	32.689036°-103.472437°	
L-5434	Northcutt5 (State)	STATE	32.694074°-103.405111°	
L-5434-S	Northcutt6 (State)	STATE	32.693355°-103.407004°	
RA-14	Horner Can	PRIVATE	32.89348° -104.37208°	
RA-1474	Irvin Smith	PRIVATE	32.705773° -104.393043°	
RA-1474-B	NLake WS / Jack Clayton	PRIVATE	32.561221°-104.293095°	
RA-9193	Angell Ranch North Hummingbird	PRIVATE	32.885162° -103.676376°	
SP-55 & SP-1279-A	Blue Springs Surface POD	PRIVATE	32.181358° -104.294009°	
SP-55 & SP-1279 (Bounds)	Bounds Surface POD	PRIVATE	32.203875° -104.247076°	
SP-55 & SP-1279 (Wilson)	Wilson Surface POD	PRIVATE	32.243010° -104.052197°	
City Treated Effluent	City of Carlsbad Waste Treatment Plant	PRIVATE	32.411122° -104.177030°	
Mine Industrial	Mosaic Industrial Water	PRIVATE	32.370286° -103.947839°	
Mobley State Well (NO OSE)	Mobley Ranch	STATE	32.308859° -103.891806°	
EPNG Industrial	Monument Water Well Pipeline (Oil Center, Eunice)	PRIVATE	32.512943° -103.290300°	
MCOX Commercial	Matt Cox Commercial	PRIVATE	32.529431° -104.188017°	
AMAX Mine Industrial	Mosaic Industrial Water	N/A	VARIOUS TAPS	
WAG Mine Industrial	Mosaic Industrial Water	N/A	VARIOUS TAPS	
HB Mine Industrial	Intrepid Industrial Water	N/A	VARIOUS TAPS	

## Mesquite

Cedar Canyon

Major Source: C464 (McDonald) Sec. 13 T24S R28E

Secondary Source: C-00738 (McDonald/Faulk) Sec. 12 T24S R28E

Corral Fly – South of Cedar Canyon

Major Source: C464 (McDonald) Sec. 13 T24S R28E

Secondary Source: C-00738 (McDonald/Faulk) Sec. 12 T24S R28E

Cypress - North of Cedar Canyon

Major Source: Caviness B: C-5Q1-AS2 Sec 23 T28S R15E

Secondary Source: George Arnis; C-1303

Sand Dunes – new frac pond

Major Source: 128 Fresh Water Pond (Mesquite/Mosaic) – located at MM 4 on 128; 240,000 bbl

pond

Secondary Source: George Arnis; C-1303

Mesa Verde – east of Sand Dunes

Major Source: 128 Fresh Water Pond (Mesquite/Mosaic) - located at MM 4 on 128; 240,000 bbl

pond

Secondary Source: Unknown at this time; needs coordinates to determine secondary source

Smokey Bits/Ivore/Misty – had posiden tanks before

Major Source: Unknown at this time; need coordinates to determine major source

Secondary Source: Unknown at this time; needs coordinates to determine secondary source

Red Tank/Lost Tank


Major Source: Unknown at this time; need coordinates to determine major source

Secondary Source: Unknown at this time; needs coordinates to determine secondary source


Peaches

Major Source: Unknown at this time; need coordinates to determine major source


Secondary Source: Unknown at this time; needs coordinates to determine secondary source

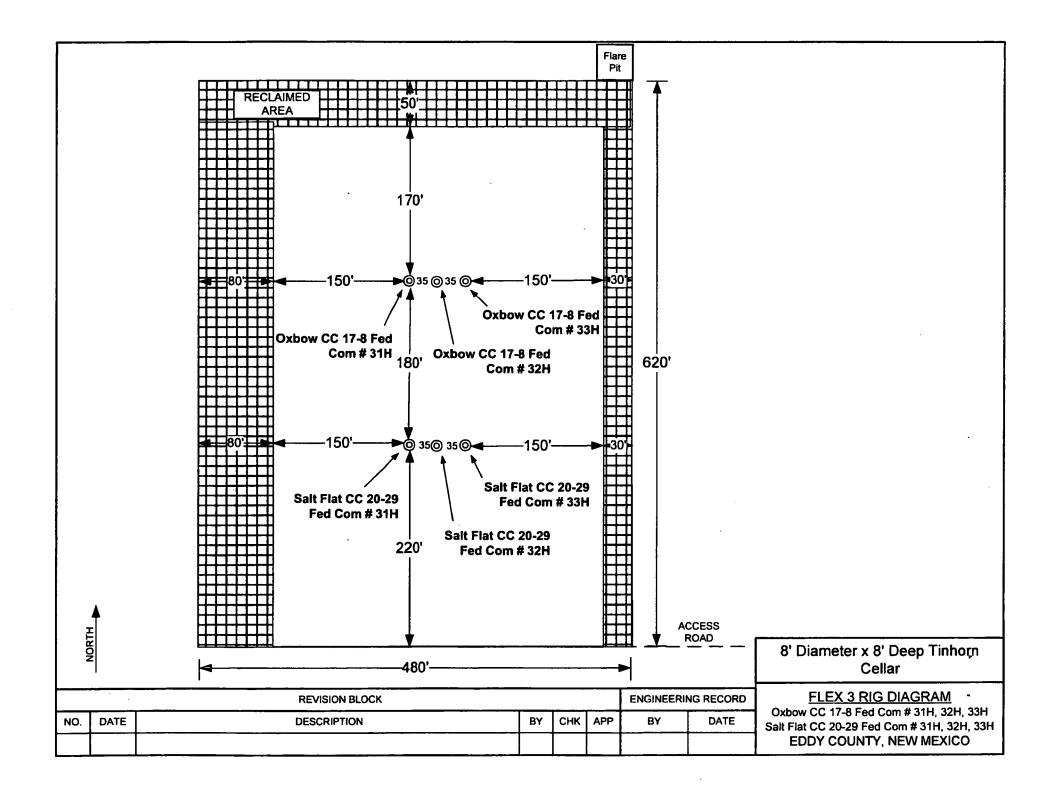

#### OXY USA INC. SALT FLAT CC "20-29" FEDERAL COM #31H SITE PLAN FAA PERMIT: NO PROPOSED ROAD IS 549.3 FEET WEST THROUGH PASTURE WITH WATERBARS EVERY 200 LAT.=32.2134152°N COUNTY (DOC TO LAT.=32.2134091°N LONG. =- 104.0060542\*# OXBOW CC "17-8" LONG -- 104 0078304°W FEDERAL COM #33H PROPOSED ROAD IS ±280' NORTH OF AND PARALLEL TO A FENCE WITH A TOTAL LENGTH OF 865.6 FEET NORTHWEST WITH LAT. = 32.2121312"N OXBOW CC "17-8" FEDERAL COM #32H LONG. =- 104.0103409° W PROPOSED ROAD IS THROUGH PASTURE OXBOW CC "17-8" FEDERAL COM #31H WATERBARS EVERY 200 LONG. =- 104.0102599\*W LAT.=32.212423 i\*N LONG. =- 104.0035102 # 12934.7 2936 1 PROPOSED WELL PAD PROPOSED ROAD IS 220 642.2 FEET NORTH THROUGH PASTURE PROPOSED ROAD IS 12 TROPOSED ROAD TS 1102.1 FEET SOUTH THROUGH PASTURE WITH WATERBARS EVERY 200 230 U EVERY 200' Ü 180 SALT FLAT CC "20-29" TOP SOIL FEDERAL COM #33H 'n FEDERAL COM #32H 11 220 LAT.=32.2103797\*N LONG.=-104.0078414\*# 11 LONG. =- 104.0102686\*# 2949 6 2943 6 SECTION LINE 20' ADDITIONAL DISTURBANCE AREA GLO 1/4 B C 1942 LAT. = 32.2104259\*N LÀT. #32.2103655"N LONG. =- 104.0103495 W LONC. -- 104.0102687\*W SALT FLAT CC "20-28" FEDERAL COM #31H PROPOSED ROAD IS PROPOSED ROAD IS 25.0 FEET WEST THROUGH PASTURE ELEV. 2942.2 PROPOSED ROAD IS NORTH OF AND PARALLEL TO A FENCE WITH A TOTAL LENGTH OF 750.8 FEET WEST WITH WATERBARS (NAD 83) LAT.=32.2110340"N LONG.=-104.0111556"W EVERY 200 **LEGEND** ERRY J ASE - DENOTES PROPOSED WELL PAD TEN MEXICO DENOTES PROPOSED ROAD STANE YOU **SURVEYORS CERTIFICATE** I, TERRY J. ASEL, NEW MEXICO PROFESSIONAL SUPPLEYOR NO. 15079, DO HEREBY CERTIFY THAT I CONDUCTED AND AM RESPONSIBLE FOR THIS SURVEY, THAT THIS SURVEYS TRUE AND CORRECT TO THE BEST OF MY KNOWLEDGE TO SOUND AND AND AMERICAN THE MINIMILIAN STANDARDS FOR 15079 300 600' FEET n SCALE: 1"=300 SURVEYING IN NEW MEXICO" AS ADOPTED BY THE NEW OXY USA INC. MEXICO STATE BOARD OF REGISTRATION FOR PROFESSIONAL ENGINEERS AND SURVEYORS. 7.M. R.P.L.S. No. 15078 SALT FLAT CC "20-29" FEDERAL COM #31H LOCATED AT 252' FSL & 1222' FWL IN SECTION 17, TOWNSHIP 24 SOUTH, RANGE 29 EAST, N.M.P.M., EDDY COUNTY, NEW MEXICO Asel Surveying 10/19/17 Sheet of Sheets Survey Date: P.O BOX 393 - 310 W TAYLOR W.O. Number: 171019WL-d KA Drawn By: Rev: HOBBS, NEW MEXICO - 575-393-9146 Date: 01/23/18 171019WL-d Scale:1"=300'

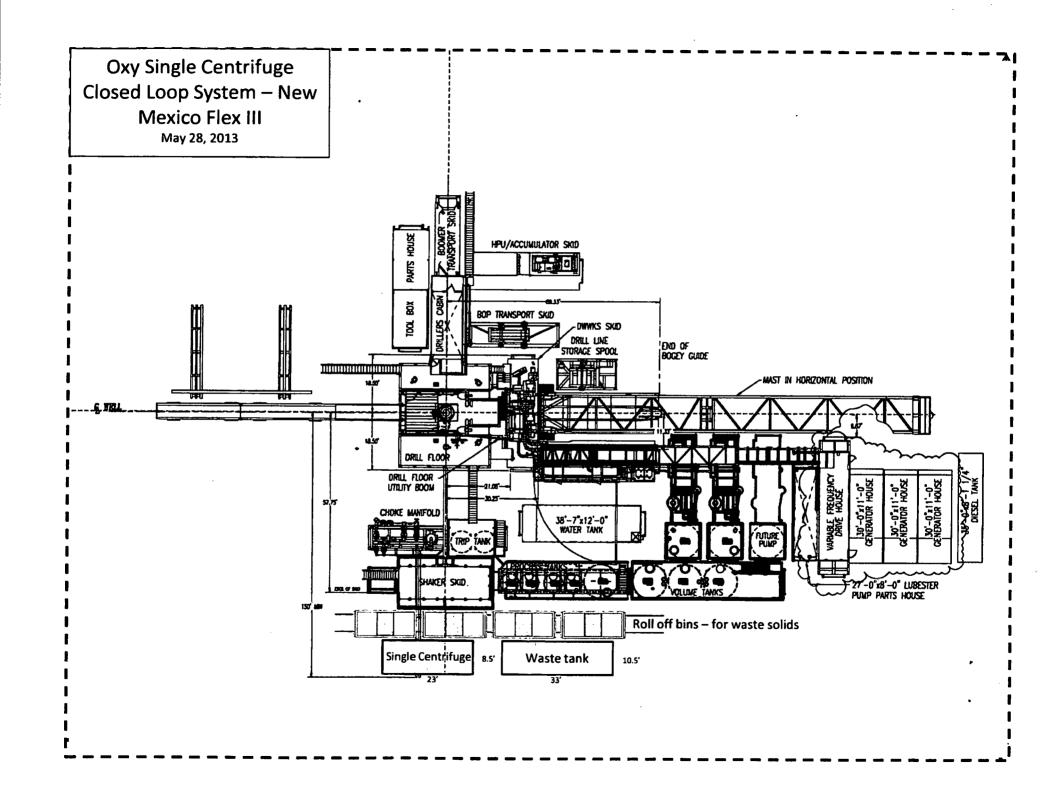

#### SECTIONS 17, 20 & 29, TOWNSHIP 24 SOUTH, RANGE 29 EAST, N.M.P.M., EDDY COUNTY NEW MEXICO

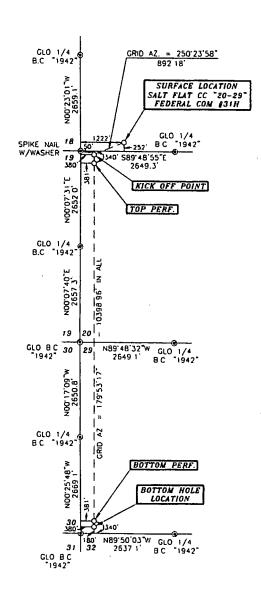



DRIVING DIRECTIONS:
FROM THE INTERSECTION OF U.S. HWY
#285 AND BLACK RIVER VILLAGE ROAD IN
MALAGA, GO EAST ON COUNTY ROAD #720
FOR 1.3 MILES, TURN RIGHT ON COUNTY

FOR 1.3 MILES, TURN RIGHT ON COUNTY ROAD #746 (MCDONALD ROAD) AND GO SOUTH FOR 0.8 MILES, CONTINUE SOUTHEAST/EAST FOR 2.3 MILES, TURN LEFT ON COUNTY ROAD #788 (DOG TOWN ROAD) AND GO NORTHEASTERLY FOR 0.8 ROAD) AND GO NORTHEASTERLY FOR 0 8
MILES, TURN LEFT ON PROPOSED ROAD AND
GO NORTHWEST FOR 865.6 FEET, TURN
LEFT AND GO WEST FOR 549.3 FEET, TURN
LEFT AND GO SOUTH FOR 1102 1 FEET,
TURN RIGHT AND GO WEST FOR 750.8 FEET,
TURN RIGHT AND GO NORTH FOR 22.0 FEET,
TURN RIGHT AND GO WEST FOR 25.0 FEET,
TURN LEFT AND GO WEST FOR 25.0 FEET, TURN LEFT AND GO WEST FOR 25 0 FEET TO LOCATION.




## SURVEYORS CERTIFICATE

I, TERRY J. ASEL, NEW MEXICO PROFESSIONAL SURVEYOR I, TERRY J. ASEL, NEW MEXICO PROFESSIONAL SURVEYOR
NO. 15079. DO HEREBY CERTIFY THAT I CONDUCTED AND AM
RESPONSIBLE FOR THIS SURVEY, THAT THIS SURVEY IS
TRUE AND CORRECT TO THE BEST OF MY KNOWLEDGE AND
BELIEF, AND MEETS THE "MINIMIUM STANDARDS FOR
SURVEYING IN NEW MEXICO" AS ADDITED BY THE NEW
MEXICO STATE BOARD OF REGISTRATION FOR
BEDIESSIONAL ENCIREPTOR AND EUROPPOOR PROFESSIONAL ENGINEERS AND SURVEYORS



Asel Surveying PO BOX 393 - 310 W TAYLOR

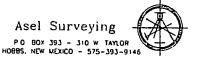

#### **LEGEND**

- DENOTES FOUND MONUMENT AS NOTED


2000'	0	2000	4000	FEET
8.8.	SCALE.	1 = 2000		

## OXY USA INC.

SALT FLAT CC "20-29" FEDERAL COM #31H LOCATED AT 252' FSL & 1222' FWL IN SECTION 17, TOWNSHIP 24 SOUTH, RANGE 29 EAST, N.M.P.M., EDDY COUNTY, NEW MEXICO

Survey Date: 10/19/17	Sheet 1	of 1 Sheets
W.O. Number:171019WL-d	Drawn By: KA	Rev:
Date: 01/23/18	171019WL-d	Scale:1 = 2000'

# LOCATION VERIFICATION MAP

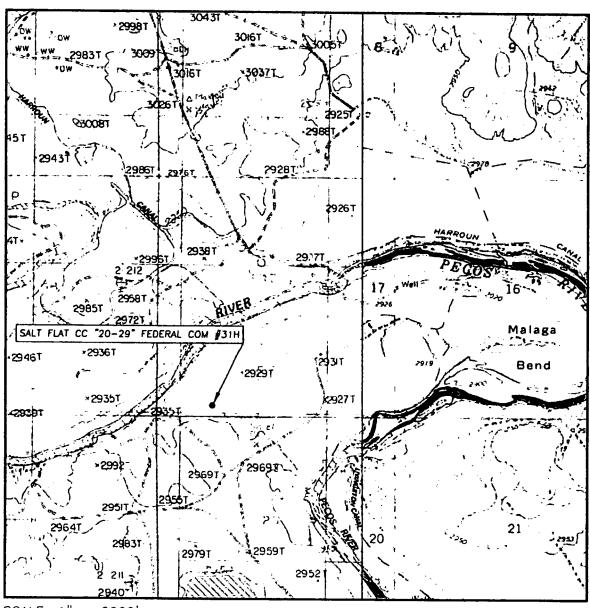

SCALE: 1'' = 2000'

MALAGA, N.M.

CONTOUR INTERVAL. 10'

SEC. <u>17</u> TWP. <u>24-S</u> RGE. <u>29-E</u>
SURVEYN.M.P.M.
COUNTYEDDY
DESCRIPTION 252' FSL & 1222' FWL
ELEVATION 2942.2'
OPERATOROXY USA INC.
LEASE SALT FLAT CC "20-29" FEDERAL COM #31H
U.S.G.S. TOPOGRAPHIC MAP

Asel Surveying
P.O. BOX 393 - 310 W. TAYLOR
HOBBS, NEW MEXICO - 575-393-9146






## AERIAL MAP



SCALE: NOT TO SCALE

LEASE SALT FLAT CC "20-29" FEDERAL COM #31H

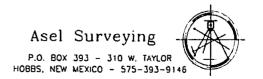

## OXY U.S.A. INC.



## **NEW MEXICO STAKING FORM**

Date Staked:		
Lease / Well Name:	SALT FLAT CC 20-29 Fed Com #	+ 31H
	252' FSC 1222' FWL SEC 17 TAYS K	
Latitude:	320 12' 39.72"	NAD 83
Longitude:	-104° 00° 40.16"	NAD 83
4*	440657.57	NAD 83
X.ptc	640 979.55	NAD 83
Elevation:	2942.2	NAD 83
Move information:		
County:	Eddy	
Surface Owner	MSDonald-Brantly	
Nearest Residence:	2 m 1 m	
Nearest Water Well:		
V-Door:	EAST	· · · · · · · · · · · · · · · · · · ·
Top soil:	WesT	
Road Description:	SE Con From E.AST	
New Road:		
Upgrade Existing Road:		
Interim Reclamation:	30 EAST	
Source of Caliche:		
Onsite Attendees:	Bob BALLAND - BLM Jim Wilson - Oxy	
	Asel Survey Berm PAd	

## Surface Use Plan of Operations

Operator Name/Number:

**OXY USA Inc. - 16696** 

Lease Name/Number:

Salt Flat CC 20-29 Federal Com #31H

Pool Name/Number:

Purple Sage Wolfcamp 98220

**Surface Location:** 

252 FSL 1222 FWL SWSW (M) Sec 17 T24S R29E - Fee

**Bottom Hole Location:** 

180 FSL 380 FWL SWSW (M) Sec 29 T24S R29E - NMNM53229

## 1. Existing Roads

a. A copy of the USGS "Malaga, NM" quadrangle map is attached showing the proposed location. The well location is spotted on the map, which shows the existing road system.

- b. The well was staked by Terry J. Asel, Certificate No. 15079 on 10/19/17, certified 2/15/18.
- c. Directions to Location: From the intersection of US 285 and Black River Village Rd in Malaga, go east on CR 720 for 1.3 miles. Turn right on CR 746 and go south for 0.8 miles, continue southeast/east for 2.3 miles. Turn left on CR #788 and go northeasterly for 0.8 miles. Turn left on proposed road and go northwest for 865.6', turn left and go west for 549.3', turn left and go south for 1102.1', turn right and go west for 750.8', turn right and go north for 22', turn left and go west for 25' to location.

#### 2. New or Reconstructed Access Roads:

- a. A new access road will be built. The proposed access road will go northwest for 865.6', turn left and go west for 549.3', turn left and go south for 1102.1', turn right and go west for 750.8', turn right and go north for 22', turn left and go west for 25' to southeast corner of the pad.
- b. The maximum width of the road will be 14'. It will be crowned and made up of 6" of rolled and compacted caliche. Water will be deflected, as necessary, to avoid accumulation and prevent surface erosion.
- c. Surface material will be native caliche. This material will be obtained from a BLM approved pit nearest in proximity to the location. The average grade will be approximately 1%.
- d. No cattle guards, grates or fence cuts will be required. Turnouts every 1000' as needed.
- e. Blade, water and repair existing caliche roads as needed.
- f. Water Bars will be incorporated every 200' during the construction of the road.

## 3. Location of Existing Wells:

Existing wells within a one mile radius of the proposed well are shown on attached plat.

## 4. Location of Existing and/or Proposed Facilities:

- a. In the event the well is found productive, the Salt Flat CC 20 Federal Central Tank Battery would be utilized and the necessary production equipment will be installed at the well site. See proposed facilities layout diagram.
- b. All flow lines will adhere to API standards. They will consist of 2 4" composite flowlines operating < 75% MAWP, surface lines to follow surveyed route. Survey of a strip of land 30' wide and 1391.7' in length crossing in Section 17 and 20, T24S R29E, NMPM, Eddy County, NM and being 15' left and 15' right of the centerline survey, see attached.
- c. Electric line will follow a route approved by the BLM. Survey of a strip of land 30' wide and 392.6' in length crossing Section 17 T24S R29E NMPM, Eddy County, NM and being 15' left and 15' right of the centerline survey, see attached.

d. See attached for additional information on the Salt Flat CC CTB Buried Pipeline to cedar Canyon 28-4 CTB.

## 5. Location and types of Water Supply

This well will be drilled using a combination of water mud systems. It will be obtained from commercial water stations in the area and will be hauled to location by transport truck using existing and proposed roads.

#### 6. Construction Materials:

#### **Primary**

All caliche utilized for the drilling pad and proposed access road will be obtained from an existing BLM/State/Fee approved pit or from prevailing deposits found on the location. Will use BLM recommended extra caliche from other locations close by for roads, if available.

#### Secondary

The secondary way of obtaining caliche to build locations and roads will be by "turning over" the location. This means, caliche will be obtained from the actual well site. A caliche permit will be obtained from BLM prior to pushing up any caliche. 2400 cubic yards is max amount of caliche needed for pad and roads. Amount will vary for each pad. The procedure below has been approved by BLM personnel:

- a. The top 6" of topsoil is pushed off and stockpiled along the side of the location.
- b. An approximate 120' X 120' area is used within the proposed well site to remove caliche.
- c. Subsoil is removed and piled alongside the 120' X 120' within the pad site.
- d. When caliche is found, material will be stockpiled within the pad site to build the location and road.
- e. Then subsoil is pushed back in the hole and caliche is spread accordingly across entire location and road.
- f. Once the well is drilled the stockpiled top soil will be used for interim reclamation and spread along areas where caliche is picked up and the location size is reduced. Neither caliche nor subsoil will be stockpiled outside of the well pad. Topsoil will be stockpiled along the edge of the pad as depicted in the attached plat.

## 7. Methods of Handling Waste Material:

- a. A closed loop system will be utilized consisting of above ground steel tanks and haul-off bins. Disposal of liquids, drilling fluids and cuttings will be disposed of at an approved facility. Solids-CRI, Liquids-Laguna
- b. All trash, junk and other waste material will be contained in trash cages or bins to prevent scattering. When the job is completed, all contents will be removed and disposed of in an approved sanitary landfill.
- c. The supplier, including broken sacks, will pickup slats remaining after completion of well.
- d. A Porto-john will be provided for the rig crews. This equipment will be properly maintained during the drilling and completion operations and will be removed when all operations are complete.
- e. Disposal of fluids to be transported will be by the following companies. TFH Ltd, Laguna SWD Facility
- 8. Ancillary Facilities: None needed.

#### 9. Well Site Layout:

The proposed well site layout with dimensions of the pad layout and equipment location.

V-Door - East

CL Tanks - North

Pad - 480' X 620' - 6 Well Pad

#### 10. Plans for Surface Reclamation:

a. After concluding the drilling and/or completion operations, if the well is found non-commercial, the caliche will be removed from the pad and transported to the original caliche pit or used for other drilling locations. The road will be reclaimed as directed by the BLM. The original topsoil will again be returned to the pad and contoured, as close as possible, to the original topography, and the area will be seeded with an approved BLM mixture to re-establish vegetation. b. If the well is deemed commercially productive, caliche from the areas of the pad site not required for operations will be reclaimed. The original topsoil will be returned to the area of the drill pad not necessary to operate the well. These unused areas of the drill pad will be contoured, as close as possible, to match the original topography, and the area will be seeded with an approved BLM mixture to re-establish vegetation.

#### 11. Surface Ownership:

The surface is owned by Henry McDonald & John Draper Brantley P.O. Box 597, Loving, New Mexico 88256. Surface Use and Compensation Agreement between OXY USA Inc. and Henry McDonald and John D. Brantley, Jr., copy provided upon request. They will be notified of our intention to drill prior to any activity. The surface is of limited use except for the grazing of livestock and the production of oil and gas.

## 12. Other Information:

- a. The vegetation cover is generally sparse consisting of mesquite, yucca, shinnery oak, sandsage and perennial native range grass. The topsoil is sandy in nature. Wildlife in the area is also sparse consisting of deer, coyotes, rabbits, rodents, reptiles, dove and quail.
- b. There is no permanent or live water in the general proximity of the location.
- c. There are no dwellings within one mile of the proposed well site.
- d. Cultural Resources Examination—This well is located in the Permian Basin MOA. Payment to be determined by BLM. This well shares the same pad as the Oxbow CC 17-8 Federal Com #31H, 32H, 33H and Salt Flat CC 20-29 Federal Com #32H, 33H.
- e. Copy of this application has been mailed to SWCA Environmental Consultants, 5647 Jefferson St. NE, Albuquerque, NM 87109. No Potash leases within one mile of surface location.

#### 13. Bond Coverage:

Bond coverage is Individual-NMB000862, Nationwide-ESB00226.

#### 14. Operators Representatives:

The OXY Permian representatives responsible for ensuring compliance of the surface use plan are listed below:

Van Barton Supt. Operations 1502 West Commerce Dr. Carlsbad, NM 88220 Office – 575-628-4111 Cellular – 575-706-7671

Jim Wilson Operation Specialist P.O. Box 50250 Midland, TX 79710 Cellular – 575-631-2442 Corrie Hartman Manager Asset P.O. Box 4294 Houston, TX Carlsbad, NM 88220 Office – 713-215-7084

Cuong Q. Phan RMT Leader P.O. Box 4294 Houston, TX 77210 Office – 713-513-6645 Cellular – 281-832-0978

Cellular - 832-541-3190



U.S. Department of the Interior BUREAU OF LAND MANAGEMENT



## Section 1 - General

Would you like to address long-term produced water disposal? NO

## Section 2 - Lined Pits

Would you like to utilize Lined Pit PWD options? NO

**Produced Water Disposal (PWD) Location:** 

PWD surface owner:

PWD disturbance (acres):

Lined pit PWD on or off channel:

Lined pit PWD discharge volume (bbl/day):

Lined pit specifications:

Pit liner description:

Pit liner manufacturers information:

Precipitated solids disposal:

Decribe precipitated solids disposal:

Precipitated solids disposal permit:

Lined pit precipitated solids disposal schedule:

Lined pit precipitated solids disposal schedule attachment:

Lined pit reclamation description:

Lined pit reclamation attachment:

Leak detection system description:

Leak detection system attachment:

**Lined pit Monitor description:** 

**Lined pit Monitor attachment:** 

Lined pit: do you have a reclamation bond for the pit?

Is the reclamation bond a rider under the BLM bond?

Lined pit bond number:

Lined pit bond amount:

Additional bond information attachment:

# Section 3 - Unlined Pits

Injection PWD discharge volume (bbl/day):

Injection well mineral owner:

Would you like to utilize Unlined Pit PWD options? NO

Produced Water Disposal (PWD) Location:	
PWD surface owner:	PWD disturbance (acres):
Unlined pit PWD on or off channel:	
Unlined pit PWD discharge volume (bbl/day):	
Unlined pit specifications:	
Precipitated solids disposal:	
Decribe precipitated solids disposal:	
Precipitated solids disposal permit:	
Unlined pit precipitated solids disposal schedule:	
Unlined pit precipitated solids disposal schedule attachment:	:
Unlined pit reclamation description:	•
Unlined pit reclamation attachment:	
Unlined pit Monitor description:	
Unlined pit Monitor attachment:	
Do you propose to put the produced water to beneficial use?	
Beneficial use user confirmation:	
Estimated depth of the shallowest aquifer (feet):	
Does the produced water have an annual average Total Dissorthat of the existing water to be protected?	lived Solids (TDS) concentration equal to or less than
TDS lab results:	
Geologic and hydrologic evidence:	
State authorization:	
Unlined Produced Water Pit Estimated percolation:	
Unlined pit: do you have a reclamation bond for the pit?	
Is the reclamation bond a rider under the BLM bond?	
Unlined pit bond number:	
Unlined pit bond amount:	
Additional bond information attachment:	
Section 4 - Injection	
Would you like to utilize Injection PWD options? NO	
Produced Water Disposal (PWD) Location:	
PWD surface owner:	PWD disturbance (acres):

Injection well type:	
Injection well number:	Injection well name:
Assigned injection well API number?	Injection well API number:
Injection well new surface disturbance (acres):	
Minerals protection information:	
Mineral protection attachment:	
Underground Injection Control (UIC) Permit?	•
UIC Permit attachment:	
Section 5 - Surface Discharge	
Would you like to utilize Surface Discharge PWD options?	NO .
Produced Water Disposal (PWD) Location:	
PWD surface owner:	PWD disturbance (acres):
Surface discharge PWD discharge volume (bbl/day):	
Surface Discharge NPDES Permit?	
Surface Discharge NPDES Permit attachment:	
Surface Discharge site facilities information:	
Surface discharge site facilities map:	
Section 6 - Other	
Would you like to utilize Other PWD options? NO	
Produced Water Disposal (PWD) Location:	
PWD surface owner:	PWD disturbance (acres):
Other PWD discharge volume (bbl/day):	
Other PWD type description:	
Other PWD type attachment:	
Have other regulatory requirements been met?	
Other regulatory requirements attachment:	



U.S. Department of the Interior BUREAU OF LAND MANAGEMENT

# Bond Info Data Report

## **Bond Information**

Federal/Indian APD: FED

**BLM Bond number: ESB000226** 

**BIA Bond number:** 

Do you have a reclamation bond? NO

Is the reclamation bond a rider under the BLM bond?

Is the reclamation bond BLM or Forest Service?

**BLM** reclamation bond number:

Forest Service reclamation bond number:

Forest Service reclamation bond attachment:

Reclamation bond number:

**Reclamation bond amount:** 

Reclamation bond rider amount:

Additional reclamation bond information attachment: