

District I
1623 N. French Dr., Hobbs, NM 88240
Phone: (575) 393-6161 Fax: (575) 393-0720
District II
811 S. First St., Artesia, NM 88210
Phone: (575) 748-1283 Fax: (575) 748-9720
District III
1000 Rio Bravo Road, Aztec, NM 87410
Phone: (505) 334-6178 Fax: (505) 334-6170
District IV
1220 S. St. Francis Dr., Santa Fe, NM 87505
Phone: (505) 476-3460 Fax: (505) 476-3462

State of New Mexico
Energy, Minerals & Natural Resources Department
OIL CONSERVATION DIVISION
1220 South St. Francis Dr.
Santa Fe, NM 87505

NM OIL CONSERVATION
ARTESIA DISTRICT Form C-102
Revised August 1, 2011
August 7, 2018
Approved by appropriate
District Office

RECEIVED
AMENDED REPORT

WELL LOCATION AND ACREAGE DEDICATION PLAT

API Number 30-015-45153	Pool Code 98220	Pool Name Purple Sage Wolfcamp
Property Code 318942	Property Name SUNRISE MDP1 "8-5" FEDERAL COM	Well Number 176H
OGRID No. 16696	Operator Name OXY USA INC.	Elevation 3547.8'


Surface Location

UL or lot no.	Section	Township	Range	Lot Idn	Feet from the	North/South line	Feet from the	East/West line	County
A	17	24 SOUTH	31 EAST, N.M.P.M.		592'	NORTH	1299'	EAST	EDDY

Bottom Hole Location If Different From Surface

UL or lot no.	Section	Township	Range	Lot Idn	Feet from the	North/South line	Feet from the	East/West line	County
1	5	24 SOUTH	31 EAST, N.M.P.M.		180'	NORTH	440'	EAST	EDDY
Dedicated Acres 640	Joint or Infill Y	Consolidation Code	Order No.						

No allowable will be assigned to this completion until all interests have been consolidated or a non-standard unit has been approved by the division. **640.6699**

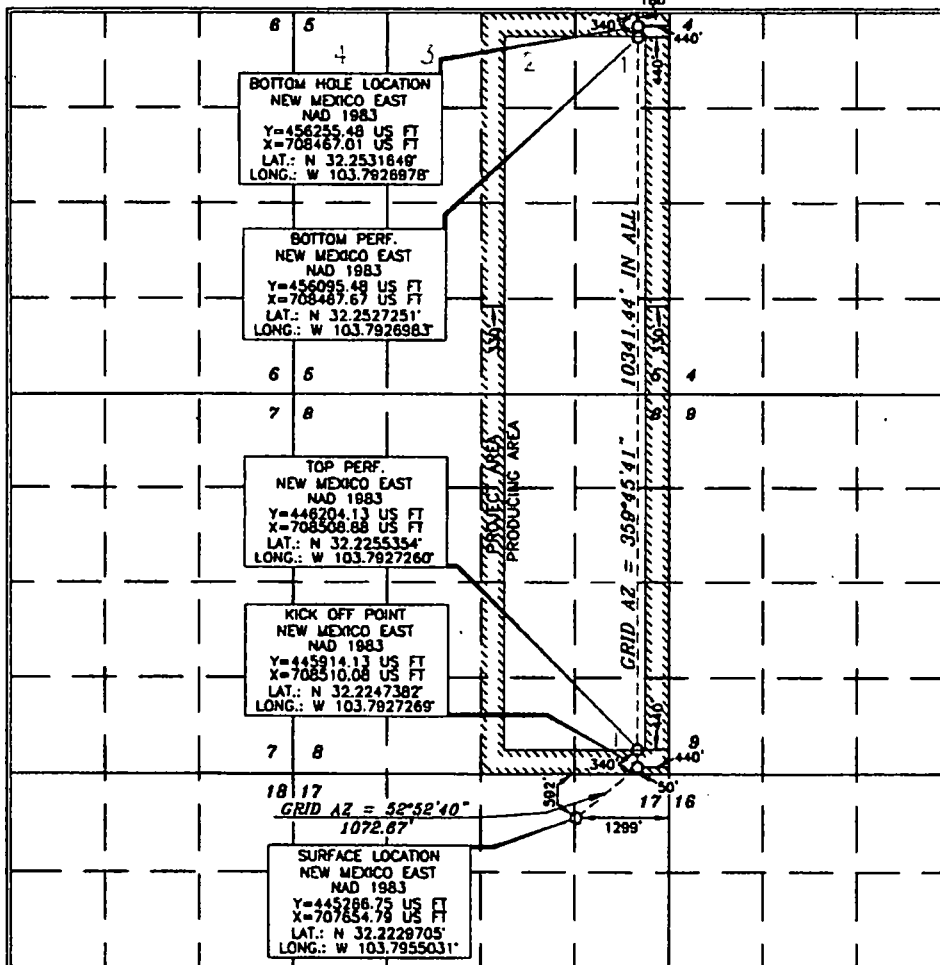

OPERATOR CERTIFICATION

I hereby certify that the information contained herein is true and complete to the best of my knowledge and belief, and that this organization either owns a working interest or unleased mineral interest in the land including the proposed bottom hole location or has a right to drill this well at this location pursuant to a contract with an owner of such a mineral or working interest, or to a voluntary pooling agreement or a compulsory pooling order heretofore entered by the division.

David Stewart
Signature
David.Stewart@oxy.com
E-mail Address
3/21/18
Date

SURVEYOR CERTIFICATION

I hereby certify that the well location shown on this plat was located from the original survey or from a survey made by me or under my supervision, and that the same is true and correct to the best of my belief.


TERRY J. ASH
Signature
15079
Date of Survey
NOVEMBER 7, 2018
Professional Surveyor
Certificate Number
15079

WO# 171107ML-C (KA)

RWP 8-9-18

OXY USA INC. SUNRISE MDP1 "8-5" FEDERAL COM #176H SITE PLAN

FAA PERMIT: NO

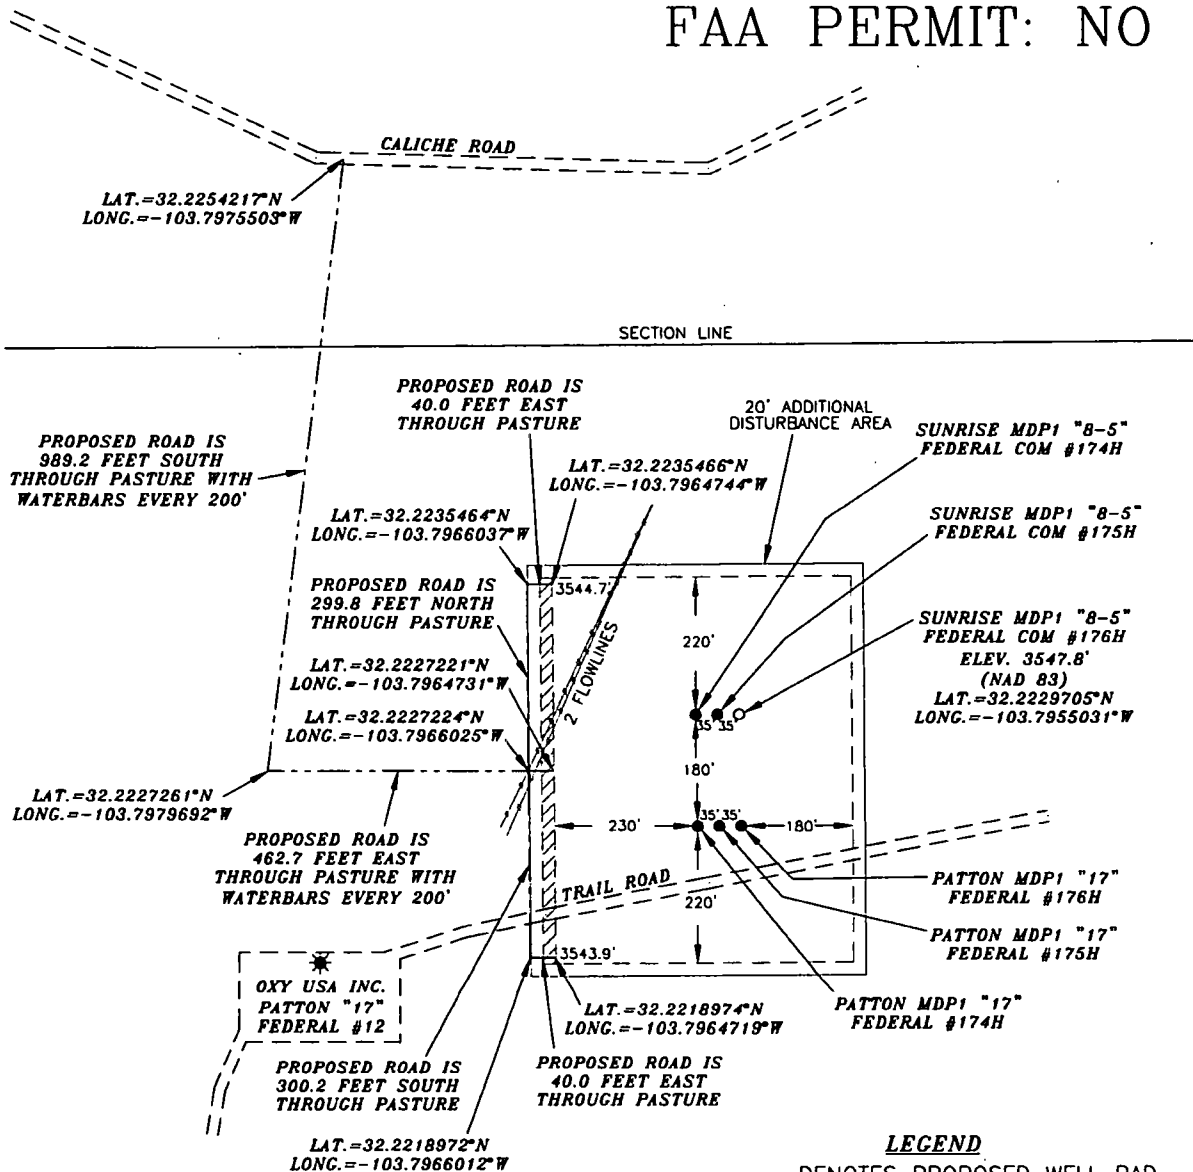


SURVEYORS CERTIFICATE

I, TERRY J. ASEL, NEW MEXICO PROFESSIONAL SURVEYOR NO. 15079, DO HEREBY CERTIFY THAT I CONDUCTED AND AM RESPONSIBLE FOR THIS SURVEY, THAT THIS SURVEY IS TRUE AND CORRECT TO THE BEST OF MY KNOWLEDGE AND BELIEF, AND MEETS THE "MINIMUM STANDARDS FOR SURVEYING IN NEW MEXICO" AS ADOPTED BY THE NEW MEXICO STATE BOARD OF REGISTRATION FOR PROFESSIONAL ENGINEERS AND SURVEYORS.

Terry J. Asel 2/7/2018
Terry J. Asel, N.M. R.P.L.S. No. 15079

Asel Surveying

P.O. BOX 393 - 310 W. TAYLOR
HOBBS, NEW MEXICO - 575-393-9146

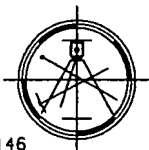

OXY USA INC.

SUNRISE MDP1 "8-5" FEDERAL COM #176H
LOCATED AT 592' FNL & 1299' FEL IN
SECTION 17, TOWNSHIP 24 SOUTH, RANGE 31
EAST, N.M.P.M., EDDY COUNTY, NEW MEXICO

Survey Date: 11/07/17	Sheet 1 of 1 Sheets
W.O. Number: 171107WL-c (Rev. A)	Drawn By: KA Rev: A
Date: 02/06/18	171107WL-c Scale: 1"=300'