

**NM OIL CONSERVATION
ARTESIA DISTRICT**

District I
1625 N French Dr., Hobbs, NM 88240
Phone: (575) 393-6161 Fax: (575) 393-0720
District II
811 S. First St., Artesia, NM 88210
Phone: (575) 748-1281 Fax: (575) 748-9720
District III
1000 Rio Blanco Road, Aztec, NM 87410
Phone: (505) 334-6178 Fax: (505) 334-6170
District IV
1220 S. St. Francis Dr., Santa Fe, NM 87503
Phone: (505) 476-3460 Fax: (505) 476-3462

State of New Mexico
Energy, Minerals & Natural Resources Department
OIL CONSERVATION DIVISION
1220 South St. Francis Dr.
Santa Fe, NM 87505

FEB 21 2019 Form C-102
Revised August 1, 2011
Submit one copy to appropriate
District Office

☐ AMENDED REPORT

WELL LOCATION AND ACREAGE DEDICATION PLAT

API Number 30-05-45753	Pool Code 33740	Pool Name Jangle Wells Bone Springs
Property Code 324872	Property Name PURE GOLD MDP1 "29_17" FEDERAL COM	Well Number 22H
OGRID No. 16696	Operator Name OXY USA INC.	Elevation 3351.5'

Surface Location


UL or lot no.	Section	Township	Range	Lot Idn	Feet from the	North/South line	Feet from the	East/West line	County
N	29	23 SOUTH	31 EAST, N.M.P.M.		735'	SOUTH	1401'	WEST	EDDY

Bottom Hole Location If Different From Surface

UL or lot no.	Section	Township	Range	Lot Idn	Feet from the	North/South line	Feet from the	East/West line	County
K	17	23 SOUTH	31 EAST, N.M.P.M.		2623'	SOUTH	1700'	WEST	EDDY

Dedicated Acres	Joint or Infill	Consolidation Code	Order No.
400	Y		

No allowable will be assigned to this completion until all interests have been consolidated or a non-standard unit has been approved by the division.

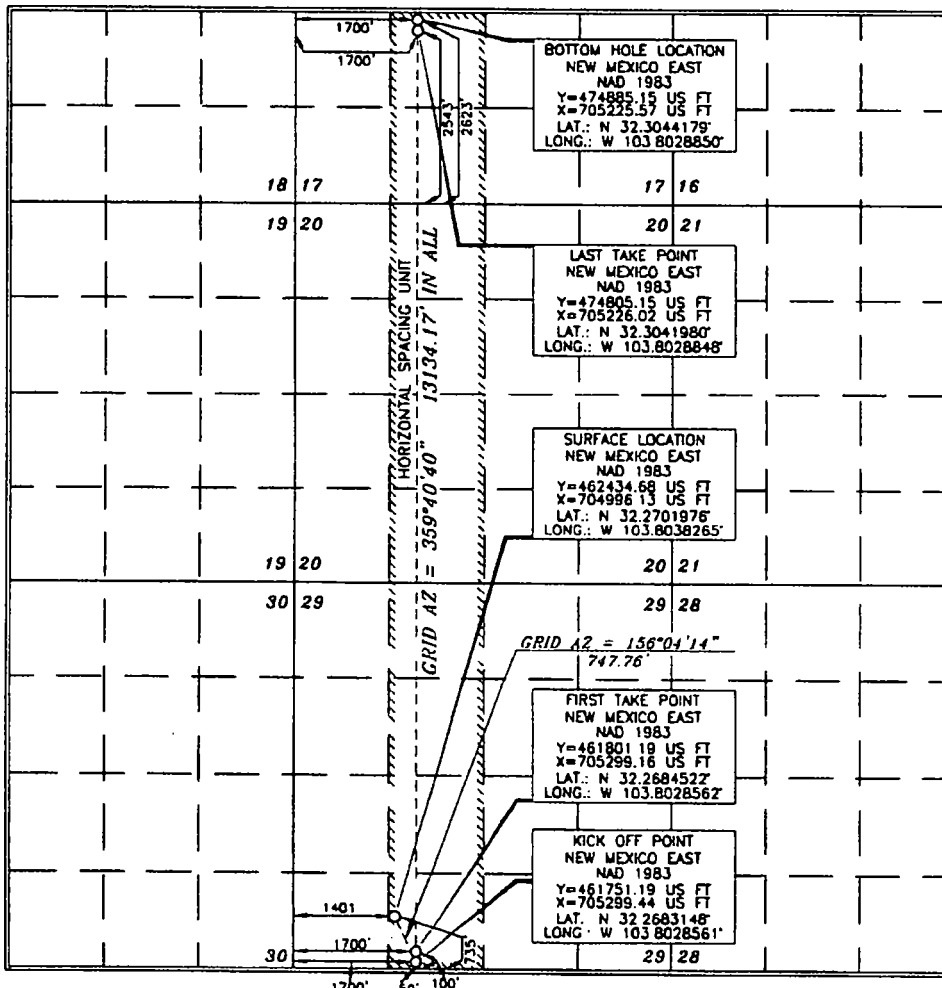

OPERATOR CERTIFICATION

I hereby certify that the information contained herein is true and complete to the best of my knowledge and belief and that this organization either owns a working interest or unleased mineral interest in the land including the proposed bottom hole location or has a right to drill this well at this location pursuant to a contract with an owner of such a mineral or working interest, or to a voluntary pooling agreement or a compulsory pooling order heretofore entered by the division.

Signature: **David Stewart** Date: **10/11/18**

Printed Name: **David Stewart**

E-mail Address: **david_stewart@oxy.com**

SURVEYOR CERTIFICATION

I hereby certify that the well location shown on this plat was plotted/checked/checked against actual surveys made by me or under my supervision, and that the same is true and correct to the best of my belief.

Date of Survey: **JUNE 15, 2018**

Signature and Seal of Professional Surveyor:


Certification Number: **15079**

WO# 180615WL-c (KA)

RVP 2-22-19

OXY USA INC. PURE GOLD MDP1 "29_17" FEDERAL COM #22H SITE PLAN

FAA PERMIT: NO

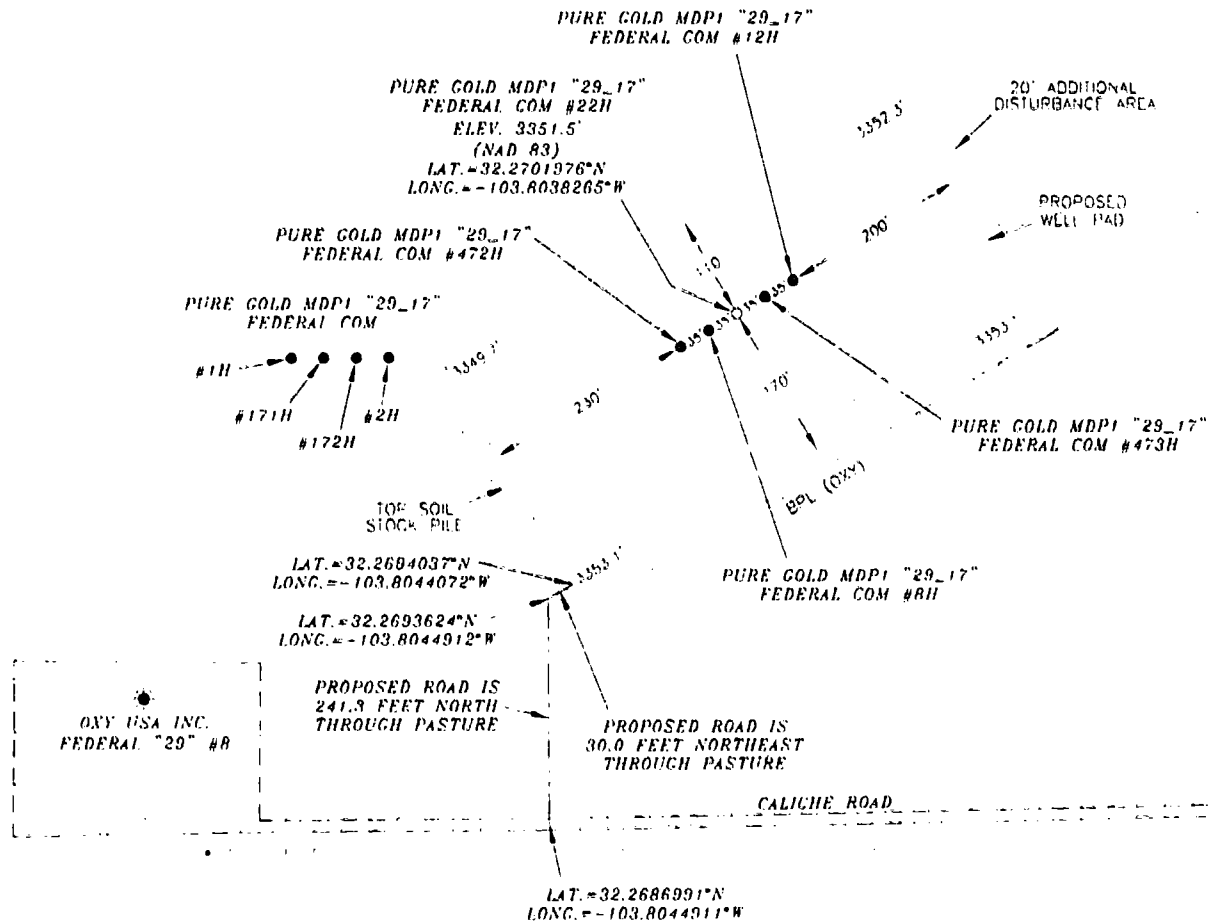

SECTION LINE

LEGEND

- DENOTES PROPOSED WELL PAD
- DENOTES PROPOSED ROAD
- DENOTES EXISTING WELL


SURVEYORS CERTIFICATE

I, TERRY J. ASEI, NEW MEXICO PROFESSIONAL SURVEYOR NO. 15079, DO HEREBY CERTIFY THAT I CONDUCTED AND AM RESPONSIBLE FOR THIS SURVEY, THAT THIS SURVEY IS TRUE AND CORRECT TO THE BEST OF MY KNOWLEDGE AND BELIEF, AND MEETS THE "MINIMUM STANDARDS FOR SURVEYING IN NEW MEXICO" AS ADOPTED BY THE NEW MEXICO STATE BOARD OF REGISTRATION FOR PROFESSIONAL ENGINEERS AND SURVEYORS.

Terry J. Asei N.M. R.P.L.S. No. 15079

Asel Surveying

P.O. BOX 393 310 W. 1st St.
HOBBS, NEW MEXICO 78201-0393

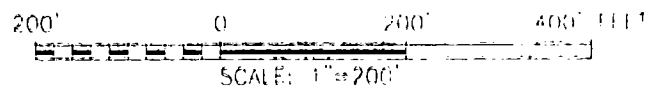

OXY USA INC.

PURE GOLD MDP1 "29_17" FEDERAL COM #22H
LOCATED AT 735' ESE & 1401' TW, IN SECTION
29, TOWNSHIP 23 SOUTH, RANGE 31 EAST,
N.M.P.M., LIDDY COUNTY, NEW MEXICO

Survey Date: 06/15/18	Sheet 1 of 1 Sheets
W.O. Number: 180615WL-c	Drawn By: KA Rev:
Date: 09/19/18	180615WL-c Scale: 1"=200'