

**NM OIL CONSERVATION
ARTESIA DISTRICT**

MAR 11 2019

Division I
1623 N. French Dr., Hobbs, NM 88240
Phone: (575) 393-6161 Fax: (575) 393-0720
Division II
811 S. First St., Artesia, NM 88210
Phone: (575) 748-1281 Fax: (575) 48-9720
Division III
1000 Rio Bravo Road, Aztec, NM 87410
Phone: (505) 334-6179 Fax: (505) 334-6170
Division IV
1220 S. St. Francis Dr., Santa Fe, NM 87505
Phone: (505) 476-3460 Fax: (505) 476-3462

State of New Mexico
Energy, Minerals & Natural Resources Department
OIL CONSERVATION DIVISION
1220 South St. Francis Dr.
Santa Fe, NM 87505

Form C-102
Revised August 1, 2011
Submit one copy to appropriate
District Office

☐ AMENDED REPORT

WELL LOCATION AND ACREAGE DEDICATION PLAT

API Number 30-015-45780	Pool Code 95236	Pool Name W: Deat Wolfcamp
Property Code 324872	Property Name PURE GOLD MDP1 "29_17" FEDERAL COM	Well Number 175H
OGRID No 16694	Operator Name OXY USA INC.	Elevation 3359.0'

Surface Location

UL or lot no.	Section	Township	Range	Lot Idn	Feet from the	North/South line	Feet from the	East/West line	County
P	29	23 SOUTH	31 EAST, N.M.P.M.		615'	SOUTH	980'	EAST	EDDY

Bottom Hole Location If Different From Surface

UL or lot no.	Section	Township	Range	Lot Idn	Feet from the	North/South line	Feet from the	East/West line	County
I	17	23 SOUTH	31 EAST, N.M.P.M.		2461'	SOUTH	1260'	EAST	EDDY

Dedicated Acres	Joint or Infill	Consolidation Code	Order No
400	Y		

No allowable will be assigned to this completion until all interests have been consolidated or a non-standard unit has been approved by the division.


	OPERATOR CERTIFICATION I hereby certify that the information contained herein is true and complete to the best of my knowledge and belief, and that this organization either owns a working interest or unleased mineral interest in the land including the proposed bottom hole location or has a right to drill this well at this location pursuant to a contract with an owner of such a mineral or working interest, or as a voluntary pooling agreement or a compulsory pooling order heretofore entered by the division. Signature: <u>David Stewart</u> Date: <u>8/6/19</u> Printed Name: <u>David Stewart</u> E-mail Address: <u>david.stewart@oxy.com</u> SURVEYOR CERTIFICATION I hereby certify that the map shown on this plat was plotted from field notes of a land survey made by me or under my supervision and that the same is true and correct to the best of my belief. Date of Survey: <u>APRIL 24 2018</u> Signature and Seal of Professional Surveyor: _____ Certificate Number: <u>15079</u> WOP 18-424WL-d (KA)
--	---

RWP 3-12-19

OXY USA INC.

PURE GOLD MDP1 "29_17" FEDERAL COM #175H SITE PLAN

FAA PERMIT: NO

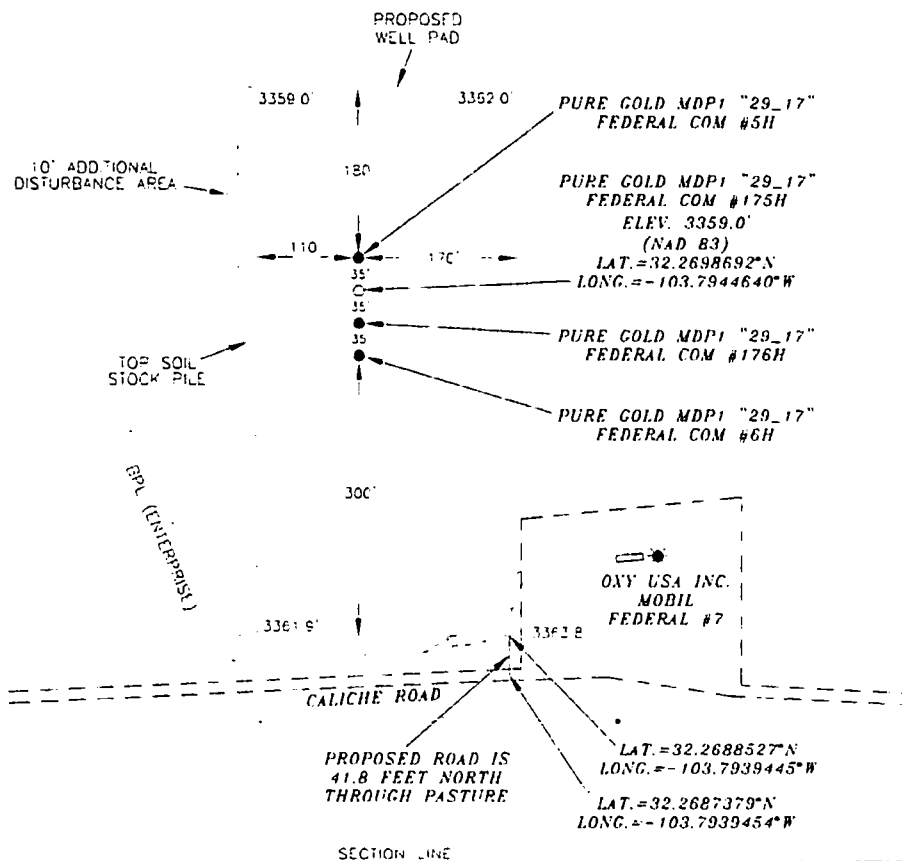


LEGEND

- DENOTES PROPOSED WELL PAD
- - - DENOTES PROPOSED ROAD
- DENOTES EXISTING WELL

SURVEYORS CERTIFICATE

I, TERRY J. ASEL, NEW MEXICO PROFESSIONAL SURVEYOR NO. 15079, DO HEREBY CERTIFY THAT I CONDUCTED AND AM RESPONSIBLE FOR THIS SURVEY, THAT THIS SURVEY IS TRUE AND CORRECT TO THE BEST OF MY KNOWLEDGE AND BELIEF, AND MEETS THE "MINIMUM STANDARDS FOR SURVEYING IN NEW MEXICO" AS ADOPTED BY THE NEW MEXICO STATE BOARD OF REGISTRATION FOR PROFESSIONAL ENGINEERS AND SURVEYORS.

Terry J. Asel N.M. R.P.L.S. No. 15079

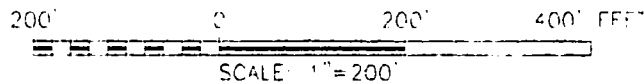

OXY USA INC.

PURE GOLD MDP1 "29_17" FEDERAL COM #175H
LOCATED AT 615' FSL & 980' FEL IN SECTION
29, TOWNSHIP 23 SOUTH, RANGE 31 EAST,
N.M.P.M., FDDY COUNTY, NEW MEXICO

Asel Surveying

P.O. BOX 393 - 310 W. TAYLOR
HOBBS, NEW MEXICO - 575 393-9146



Survey Date: 04/24/18	Sheet 1 of 1 Sheets
W.O. Number: 180424WL-c	Drawn By: KA Rev:
Date: 06/01/18	180424WL-d Scale: 1" = 200'