

**NM OIL CONSERVATION
ARTESIA DISTRICT**

MAR 11 2019

Form C-102

Revised August 1, 2011

District I
1625 N. French Dr., Hobbs, NM 88240
Phone: (575) 393-6161 Fax: (575) 393-0720
District II
811 S. First St., Artesia, NM 88210
Phone: (575) 748-1283 Fax: (575) 748-9720
District III
1000 Rio Bravo Road, Aztec, NM 87410
Phone: (505) 334-6178 Fax: (505) 334-6170
District IV
1220 S. St. Francis Dr., Santa Fe, NM 87505
Phone: (505) 476-3460 Fax: (505) 476-3463

State of New Mexico
Energy, Minerals & Natural Resources Department
OIL CONSERVATION DIVISION
1220 South St. Francis Dr.
Santa Fe, NM 87505

RECEIVED
Submit one copy to appropriate
District Office

☐ AMENDED REPORT

WELL LOCATION AND ACREAGE DEDICATION PLAT

API Number 30-015-45784	Pool Code 98236	Well Name W: lcat Wolfcamp
Property Code 324872	Property Name PURE GOLD MDP1 "29_17" FEDERAL COM	Well Number 476H
OGRID No. 16696	Operator Name OXY USA INC.	Elevation 3364.4'


Surface Location

UL or lot no	Section	Township	Range	Lot Idn	Feet from the	North/South line	Feet from the	East/West line	County
P	29	23 SOUTH	31 EAST, N M P M		632'	SOUTH	515'	EAST	EDDY

Bottom Hole Location If Different From Surface

UL or lot no.	Section	Township	Range	Lot Idn	Feet from the	North/South line	Feet from the	East/West line	County
1	17	23 SOUTH	31 EAST, N.M.P.M.		2621'	SOUTH	440'	EAST	EDDY
Dedicated Acres 800		Joint or Infill Y	Consolidation Code	Order No					

No allowable will be assigned to this completion until all interests have been consolidated or a non-standard unit has been approved by the division.

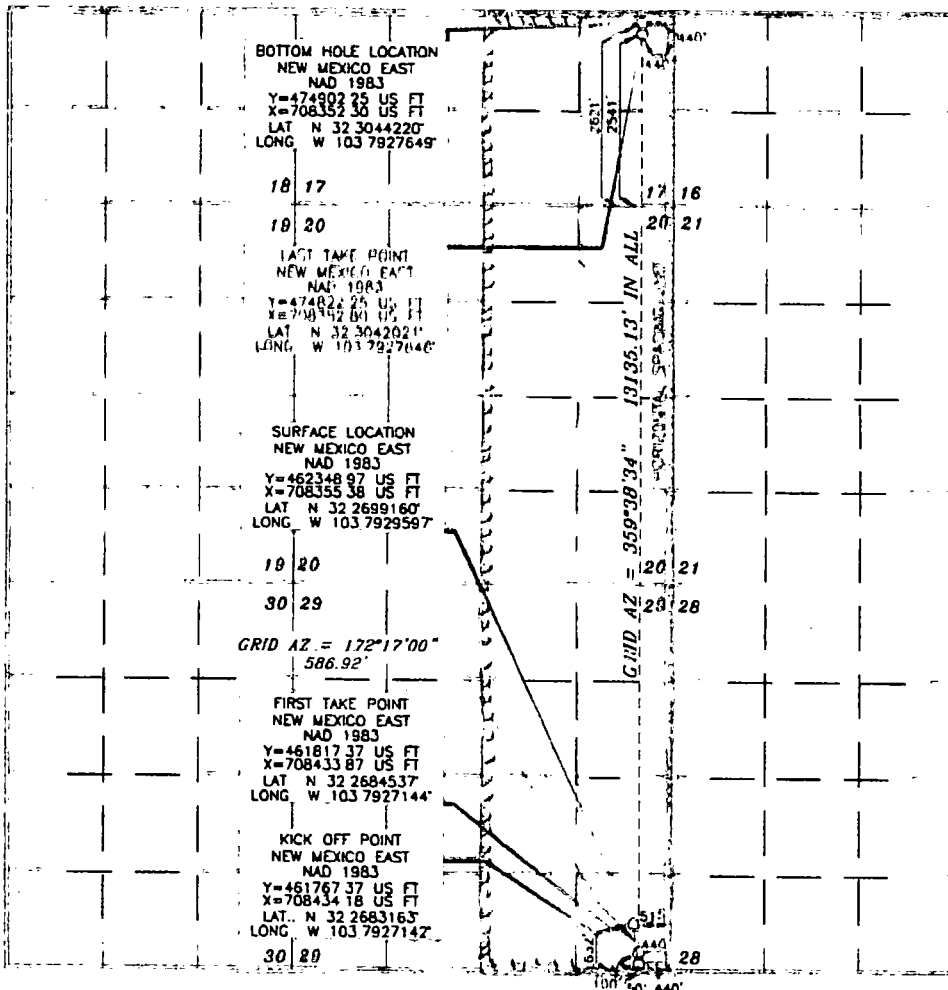

OPERATOR CERTIFICATION

I hereby certify that the information contained herein is true and complete to the best of my knowledge and belief and that this organization either owns a working interest or undivided mineral interest in the land including the proposed bottom hole location or has a right to drill this well at this location pursuant to a contract with an owner of such a mineral or working interest, or to a voluntary pooling agreement or a compulsory pooling order

hereby entered by the division

Signature David Stewart Date 10/23/18

Printed Name David Stewart

E-mail Address david.stewart@oxy.com

SURVEYOR CERTIFICATION

I hereby certify that the well location shown on this plat was plotted from reliable and accurate surveys made by me or under my supervision and that the same are true and correct to the best of my belief

Date of Survey JUNE 15, 2018

Signature [Signature]
Professional Surveyor

15079


W 180615WL-1 (KA)

RW 3-12-19

OXY USA INC.

PURE GOLD MDP1 "29_17" FEDERAL COM #476H SITE PLAN

FAA PERMIT: NO

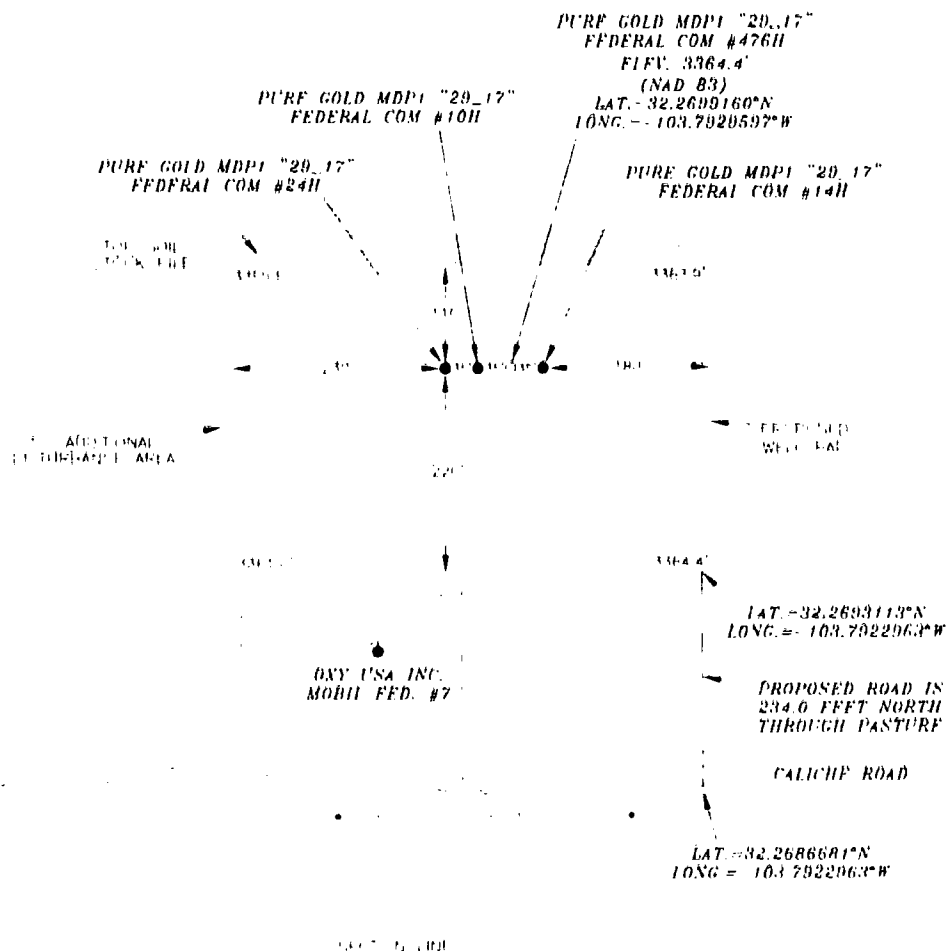

LEGEND

[Symbol] EXISTING EASEMENT WITH EASE
 [Symbol] EXISTING EASEMENT WITH EASE
 [Symbol] EXISTING EASEMENT WITH EASE

SURVEYORS CERTIFICATE

I, TERRY J. ASEI, NEW MEXICO PROFESSIONAL SURVEYOR NO. 15079, DO HEREBY CERTIFY THAT I CONDUCTED AND AM RESPONSIBLE FOR THIS SURVEY, THAT THIS SURVEY IS TRUE AND CORRECT TO THE BEST OF MY KNOWLEDGE AND BELIEF, AND MEETS THE "MINIMUM STANDARDS FOR SURVEYING IN NEW MEXICO" AS ADOPTED BY THE NEW MEXICO STATE BOARD OF REGISTRATION FOR PROFESSIONAL ENGINEERS AND SURVEYORS

Terry J. Asel N.M. R.P.L.S. No. 15079

Asel Surveying

1000 N. 10th St. Suite 100
 Albuquerque, NM 87102-1000



OXY USA INC.

PURE GOLD MDP1 "29_17" FEDERAL COM #476H
 #476H (EASEMENT) AT CALICHE ROAD & 10th ST. N.
 SECTION 1, TOWNSHIP 1N, RANGE 1E, COUNTY OF SAGUO, NEW MEXICO

Survey Date: 06/15/18	Sheet 1 of 1 Sheets
W.O. Number: 180015W-1	Drawn By: J.A. Rev.
Date: 07/24/18	180015W-1 Scale: 1" = 20'