

RECEIVED

JAN 10 2020

DISTRICT I
1825 N. FRENCH DR., BOBBS, NM 88240
Phone: (505) 353-6161 Fax: (505) 353-0720

DISTRICT II
811 S. FIRST ST., ARTESIA, NM 88210
Phone: (505) 748-1283 Fax: (505) 748-0720

DISTRICT III
1000 RIO BRAZOS RD., AZTEC, NM 87410
Phone: (505) 334-6178 Fax: (505) 334-6170

DISTRICT IV
1220 S. ST. FRANCIS DR., SANTA FE, NM 87505
Phone: (505) 476-3460 Fax: (505) 476-3462

State of New Mexico
Energy, Minerals & Natural Resources Department

OIL CONSERVATION DIVISION

1220 SOUTH ST. FRANCIS DR.
Santa Fe, New Mexico 87505

ENNRD-OCDA-102
Revised August 1, 2011
Submit one copy to appropriate
District Office

☒ AMENDED REPORT

WELL LOCATION AND ACREAGE DEDICATION PLAT

API Number 30-05 46618	Pool Name Ingle Wells	Well Number 3H
Property Code 326150	Property Name ARKENSTONE 31 FEDERAL	Elevation 3344.4'
OGRI No. 16696	Operator Name OXY USA INC.	

Surface Location

UL or lot No.	Section	Township	Range	Lot Idn	Feet from the	North/South line	Feet from the	East/West line	County
B	31	23-S	31-E		130	NORTH	2613	EAST	EDDY

Bottom Hole Location If Different From Surface

UL or lot No.	Section	Township	Range	Lot Idn	Feet from the	North/South line	Feet from the	East/West line	County
O	31	23-S	31-E		20	SOUTH	2210	EAST	EDDY

Dedicated Acres	Joint or Infill	Consolidation Code	Order No.
320	Y		

NO ALLOWABLE WILL BE ASSIGNED TO THIS COMPLETION UNTIL ALL INTERESTS HAVE BEEN CONSOLIDATED
OR A NON-STANDARD UNIT HAS BEEN APPROVED BY THE DIVISION

LOT 1 41.88 Ac GRID AZ. - 78°30'39" HORZ. DIST. - 410.7' <u>SURFACE LOCATION</u> Y=461550.8 N X=700987.5 E LAT.=32.267822° N LONG.=103.816810° W	LOT 2 41.94 Ac	LOT 3 42.02 Ac	LOT 4 42.07 Ac <u>PROPOSED BOTTOM HOLE LOCATION</u> Y=456419.1 N X=701419.2 E LAT.=32.253710° N LONG.=103.815493° W	5130' S.L. ETP 100' FNL & 2210' FEL Y=461582.6 N X=701390.2 E LAT.=32.267904° N LONG.=103.815506° W KOP 50' FNL & 2210' FEL Y=461632.6 N X=701389.9 E LAT.=32.268041° N LONG.=103.815506° W HORIZONTAL SPACING UNIT GRID AZ. - 178°40'44" HORZ. DIST. - 5213.5' LTP 100' FSL & 2210' FEL Y=456499.1 N X=701418.7 E LAT.=32.253930° N LONG.=103.815493° W B.H. 20' 2210'	OPERATOR CERTIFICATION I hereby certify that the information herein is true and complete to the best of my knowledge and belief, and that this organization either owns a working interest or unleased mineral interest in the land including the proposed bottom hole location or has a right to drill this well at this location pursuant to a contract with an owner of such mineral or working interest, or to a voluntary pooling agreement or a compulsory pooling order heretofore entered by the division. Signature: <i>David Stewart</i> Date: _____ Printed Name: <i>David Stewart</i> E-mail Address: <i>David.Stewart@oxy.com</i> SURVEYOR CERTIFICATION I hereby certify that the well location shown on this plat was plotted from field notes of actual surveys made by me or under my supervision, and that the same is true and correct to the best of my belief. JULY 10, 2019 Date of Survey: _____ Signature & Seal of Professional Surveyor: <i>Chad Harcrow</i> CHAD L. HARCROW NEW MEXICO LICENSED PROFESSIONAL SURVEYOR 17777 Certificate No. CHAD HARCROW 17777 W.O. # 19-1283 DRAWN BY: AM
---	---------------------------	---------------------------	---	---	--


R/P 1-22-2020

OXY USA INC.

SITE PLAN

SNDDNS 3113

FAA PERMIT: NO

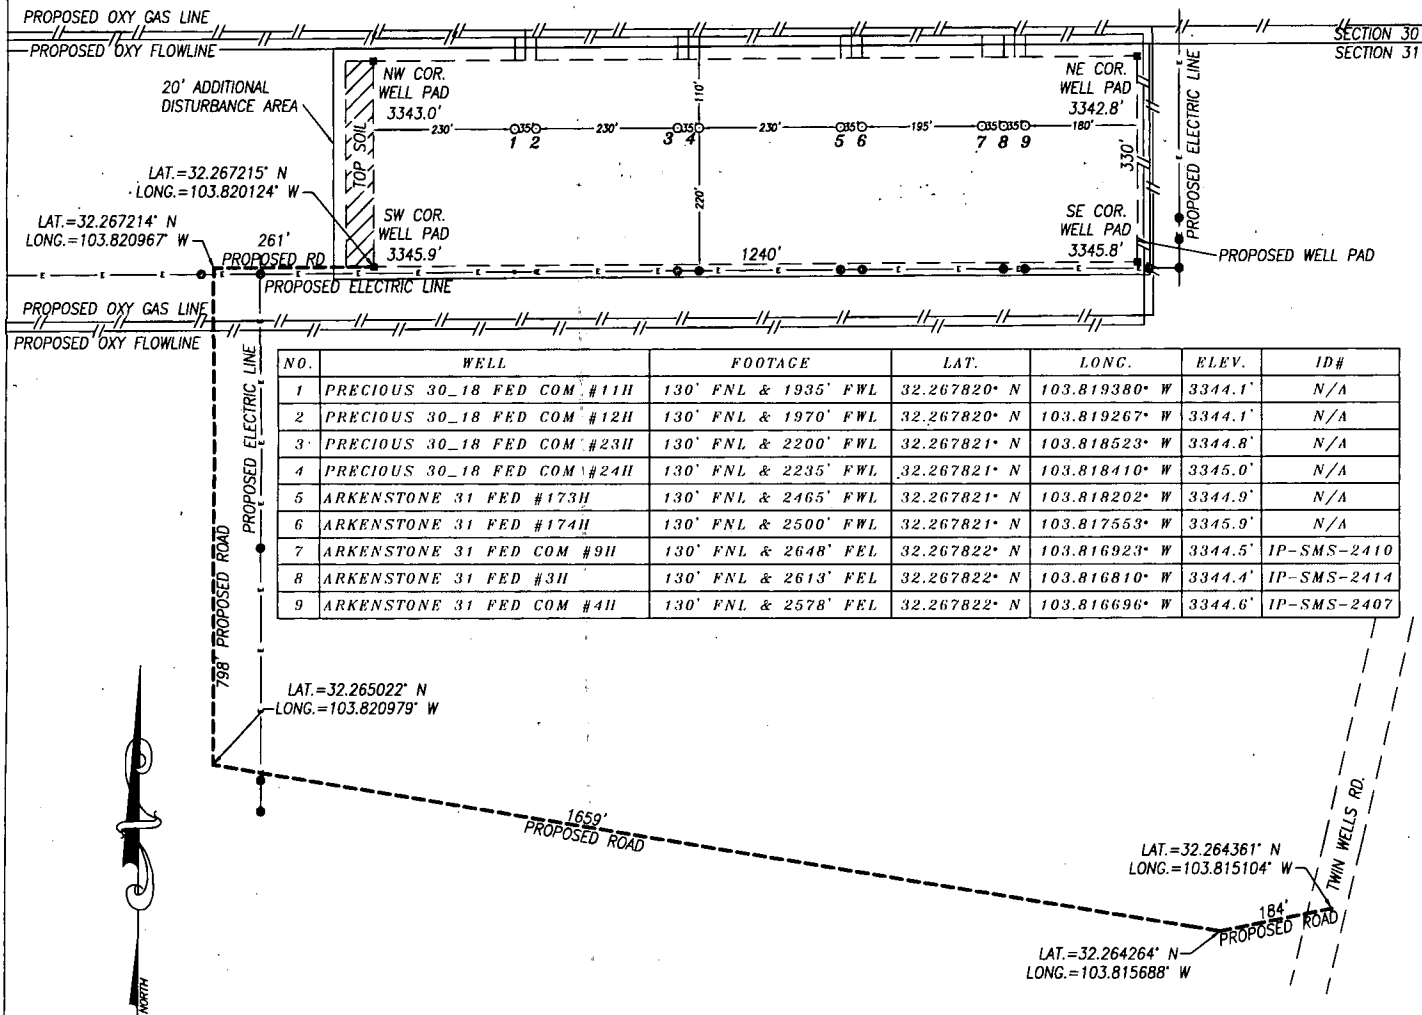


NOTES:

- 1) LATS & LONGS SHOWN HEREON ARE MERCATOR GRID AND CONFORM TO THE NEW MEXICO COORDINATE SYSTEM "NEW MEXICO EAST ZONE" NORTH AMERICAN DATUM 1983.
- 2) DISTANCES ARE GRID VALUES.
- 3) ALL FEATURES ARE EXISTING UNLESS OTHERWISE NOTED

CERTIFICATION

I, CHAD HARCROW, A NEW MEXICO REGISTERED PROFESSIONAL SURVEYOR CERTIFY THAT I DIRECTED AND AM RESPONSIBLE FOR THIS SURVEY, THAT THIS SURVEY IS TRUE AND CORRECT TO THE BEST OF MY KNOWLEDGE AND BELIEF.

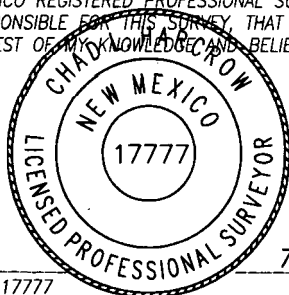

Chad Harcrow

CHAD HARCROW N.M.P.S. NO. 17777

7/22/19
DATE

HARCROW SURVEYING, LLC

2316 W. MAIN ST, ARTESIA, N.M. 88210

PH: (575) 746-2158

c.harcrow@harcrowsurveying.com



300 0 300 600 Feet



Scale: 1"=300'

OXY USA INC.

SURVEY DATE: JULY 10, 2019

SITE PLAN

DRAFTING DATE: JULY 19, 2019

PAGE: 1 OF 1

APPROVED BY: CH

DRAWN BY: AM

FILE: 19-1279