

UNITED STATES
DEPARTMENT OF THE INTERIOR
BUREAU OF LAND MANAGEMENT

Carlsbad Field Office
OCD Artesia

FORM APPROVED
B NO. 1004-0135
Expires: July 31, 2010

SUNDRY NOTICES AND REPORTS ON WELLS
Do not use this form for proposals to drill or to re-enter an abandoned well. Use form 3160-3 (APD) for such proposals.

Case Serial No.
NMMN29233

6. If Indian, Allottee or Tribe Name

7. If Unit or CA/Agreement, Name and/or No.

SUBMIT IN TRIPLICATE - Other instructions on reverse side.

8. Well Name and No.
FEDERAL 12 4

9. API Well No.
30-015-26859-00-S1

10. Field and Pool, or Exploratory
LIVINGSTON RIDGE

11. County or Parish, and State
EDDY COUNTY, NM

1. Type of Well
 Oil Well Gas Well Other

2. Name of Operator
OXY USA INCORPORATED
Contact: TAYLOR STILLMAN
E-Mail: Taylor_Stillman@oxy.com

3a. Address
5 GREENWAY PLAZA SUITE 110
HOUSTON, TX 77046-0521
3b. Phone No. (include area code)
Ph: 713-366-5945

4. Location of Well (Footage, Sec., T., R., M., or Survey Description)
Sec 12 T22S R31E SWNW 1980FNL 0330FWL

12. CHECK APPROPRIATE BOX(ES) TO INDICATE NATURE OF NOTICE, REPORT, OR OTHER DATA

TYPE OF SUBMISSION	TYPE OF ACTION			
<input checked="" type="checkbox"/> Notice of Intent	<input type="checkbox"/> Acidize	<input type="checkbox"/> Deepen	<input type="checkbox"/> Production (Start/Resume)	<input type="checkbox"/> Water Shut-Off
<input type="checkbox"/> Subsequent Report	<input type="checkbox"/> Alter Casing	<input type="checkbox"/> Fracture Treat	<input type="checkbox"/> Reclamation	<input type="checkbox"/> Well Integrity
<input type="checkbox"/> Final Abandonment Notice	<input type="checkbox"/> Casing Repair	<input type="checkbox"/> New Construction	<input type="checkbox"/> Recomplete	<input checked="" type="checkbox"/> Other
	<input type="checkbox"/> Change Plans	<input type="checkbox"/> Plug and Abandon	<input type="checkbox"/> Temporarily Abandon	Onshore Order Variance
	<input type="checkbox"/> Convert to Injection	<input type="checkbox"/> Plug Back	<input type="checkbox"/> Water Disposal	

13. Describe Proposed or Completed Operation (clearly state all pertinent details, including estimated starting date of any proposed work and approximate duration thereof. If the proposal is to deepen directionally or recompleat horizontally, give subsurface locations and measured and true vertical depths of all pertinent markers and zones. Attach the Bond under which the work will be performed or provide the Bond No. on file with BLM/BIA. Required subsequent reports shall be filed within 30 days following completion of the involved operations. If the operation results in a multiple completion or recompleat in a new interval, a Form 3160-4 shall be filed once testing has been completed. Final Abandonment Notices shall be filed only after all requirements, including reclamation, have been completed, and the operator has determined that the site is ready for final inspection.)

In response to written order 16JH168AW, Oxy requests approval for custody transfer point, to be known as Facility Measurement Point (FMP), for gas on the above-mentioned battery as per discussion with Duncan Whitlock. Meter requirements meet Onshore Order #5 and API standards. Royalty to BLM will be paid off of this meter.

Facility diagram and lease map are attached.

NM OIL CONSERVATION
ARTESIA DISTRICT
JUL 25 2016
RECEIVED

14. I hereby certify that the foregoing is true and correct.

**Electronic Submission #339575 verified by the BLM Well Information System
For OXY USA INCORPORATED, sent to the Carlsbad
Committed to AFMSS for processing by PRISCILLA PEREZ on 05/18/2016 (16PP1191SE)**

Name (Printed/Typed) TAYLOR STILLMAN	Title PRODUCTION ENGINEER
Signature (Electronic Submission)	Date 05/18/2016

THIS SPACE FOR FEDERAL OR STATE OFFICE USE


Approved By DUNCAN WHITLOCK Title TECHNICAL LPET Date 07/19/2016

Conditions of approval, if any, are attached. Approval of this notice does not warrant or certify that the applicant holds legal or equitable title to those rights in the subject lease which would entitle the applicant to conduct operations thereon.

Office Carlsbad

Title 18 U.S.C. Section 1001 and Title 43 U.S.C. Section 1212, make it a crime for any person knowingly and willfully to make to any department or agency of the United States any false, fictitious or fraudulent statements or representations as to any matter within its jurisdiction.


Federal 12-4
NMNM 029233

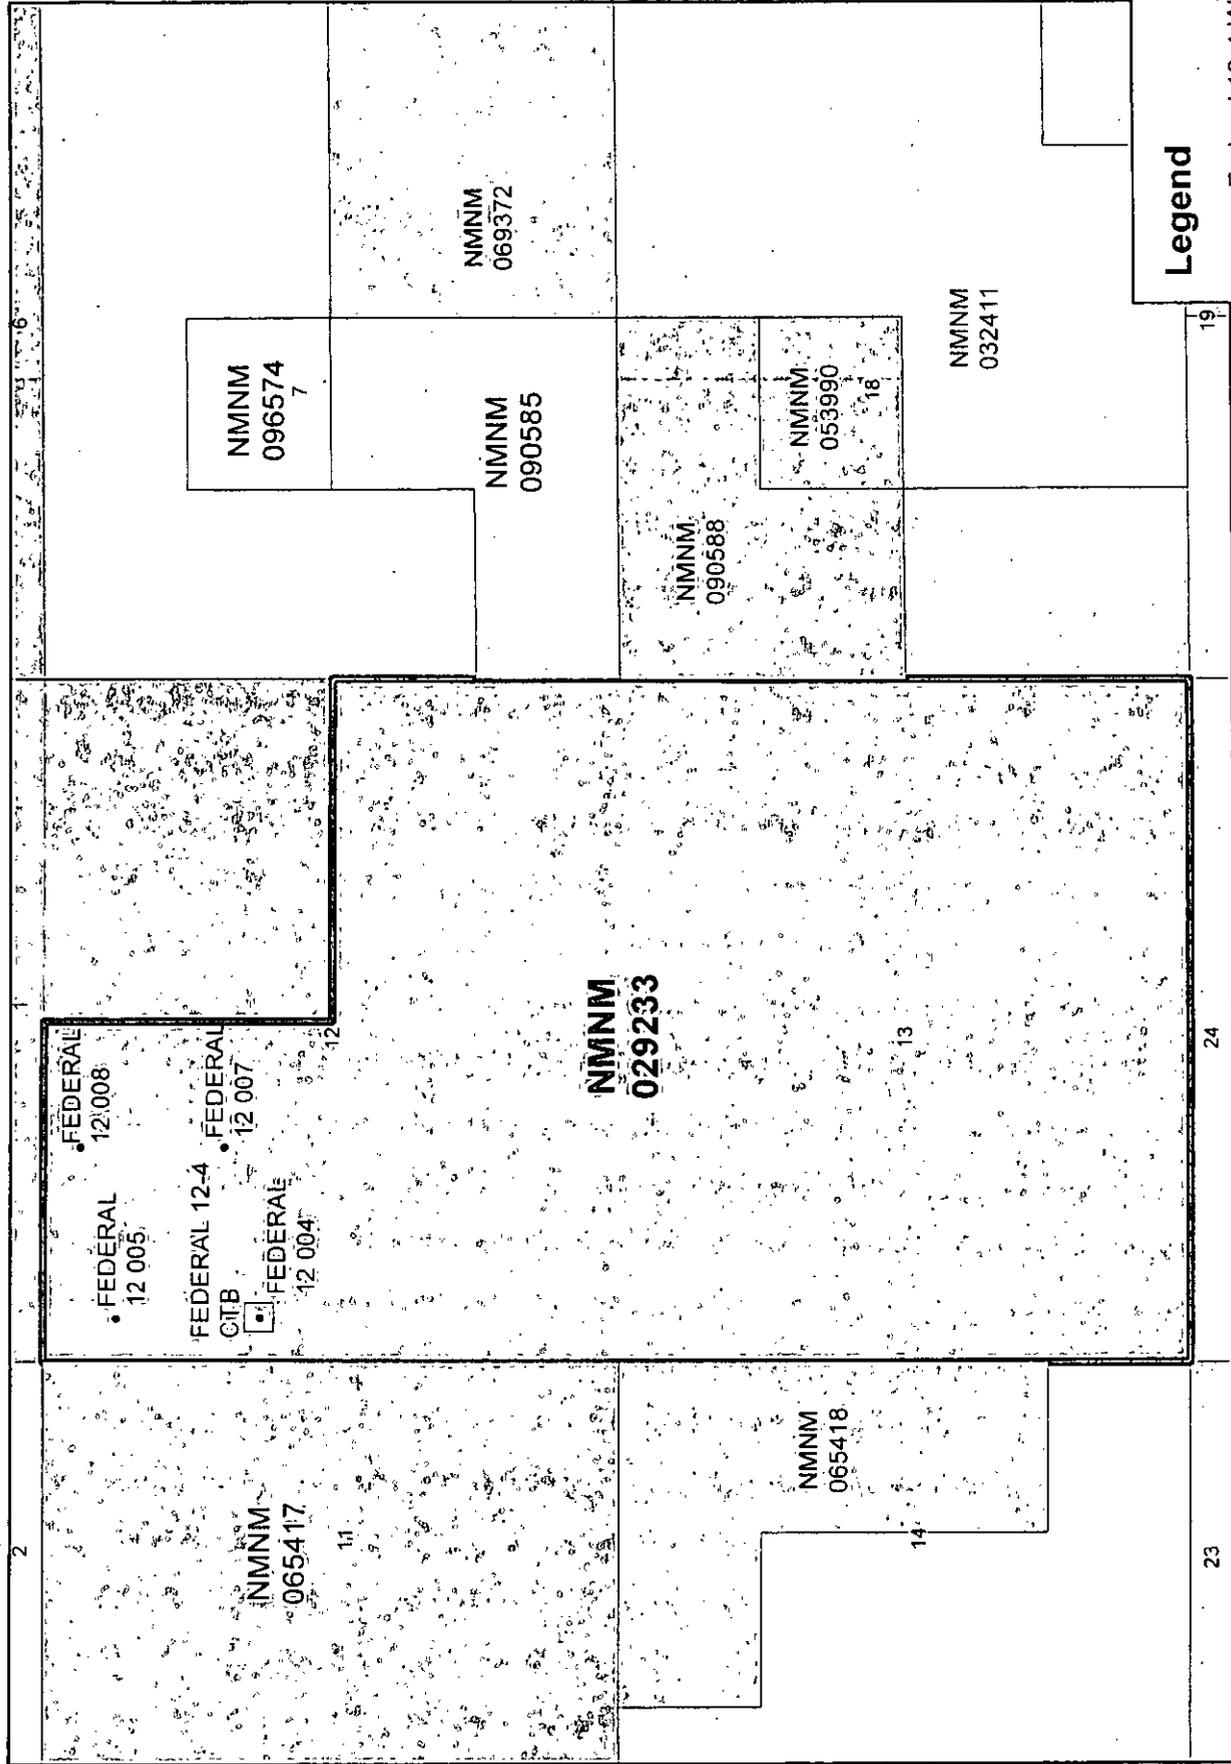

Legend

- Federal 12-4 Wells
- ◻ Federal 12-4 CTB



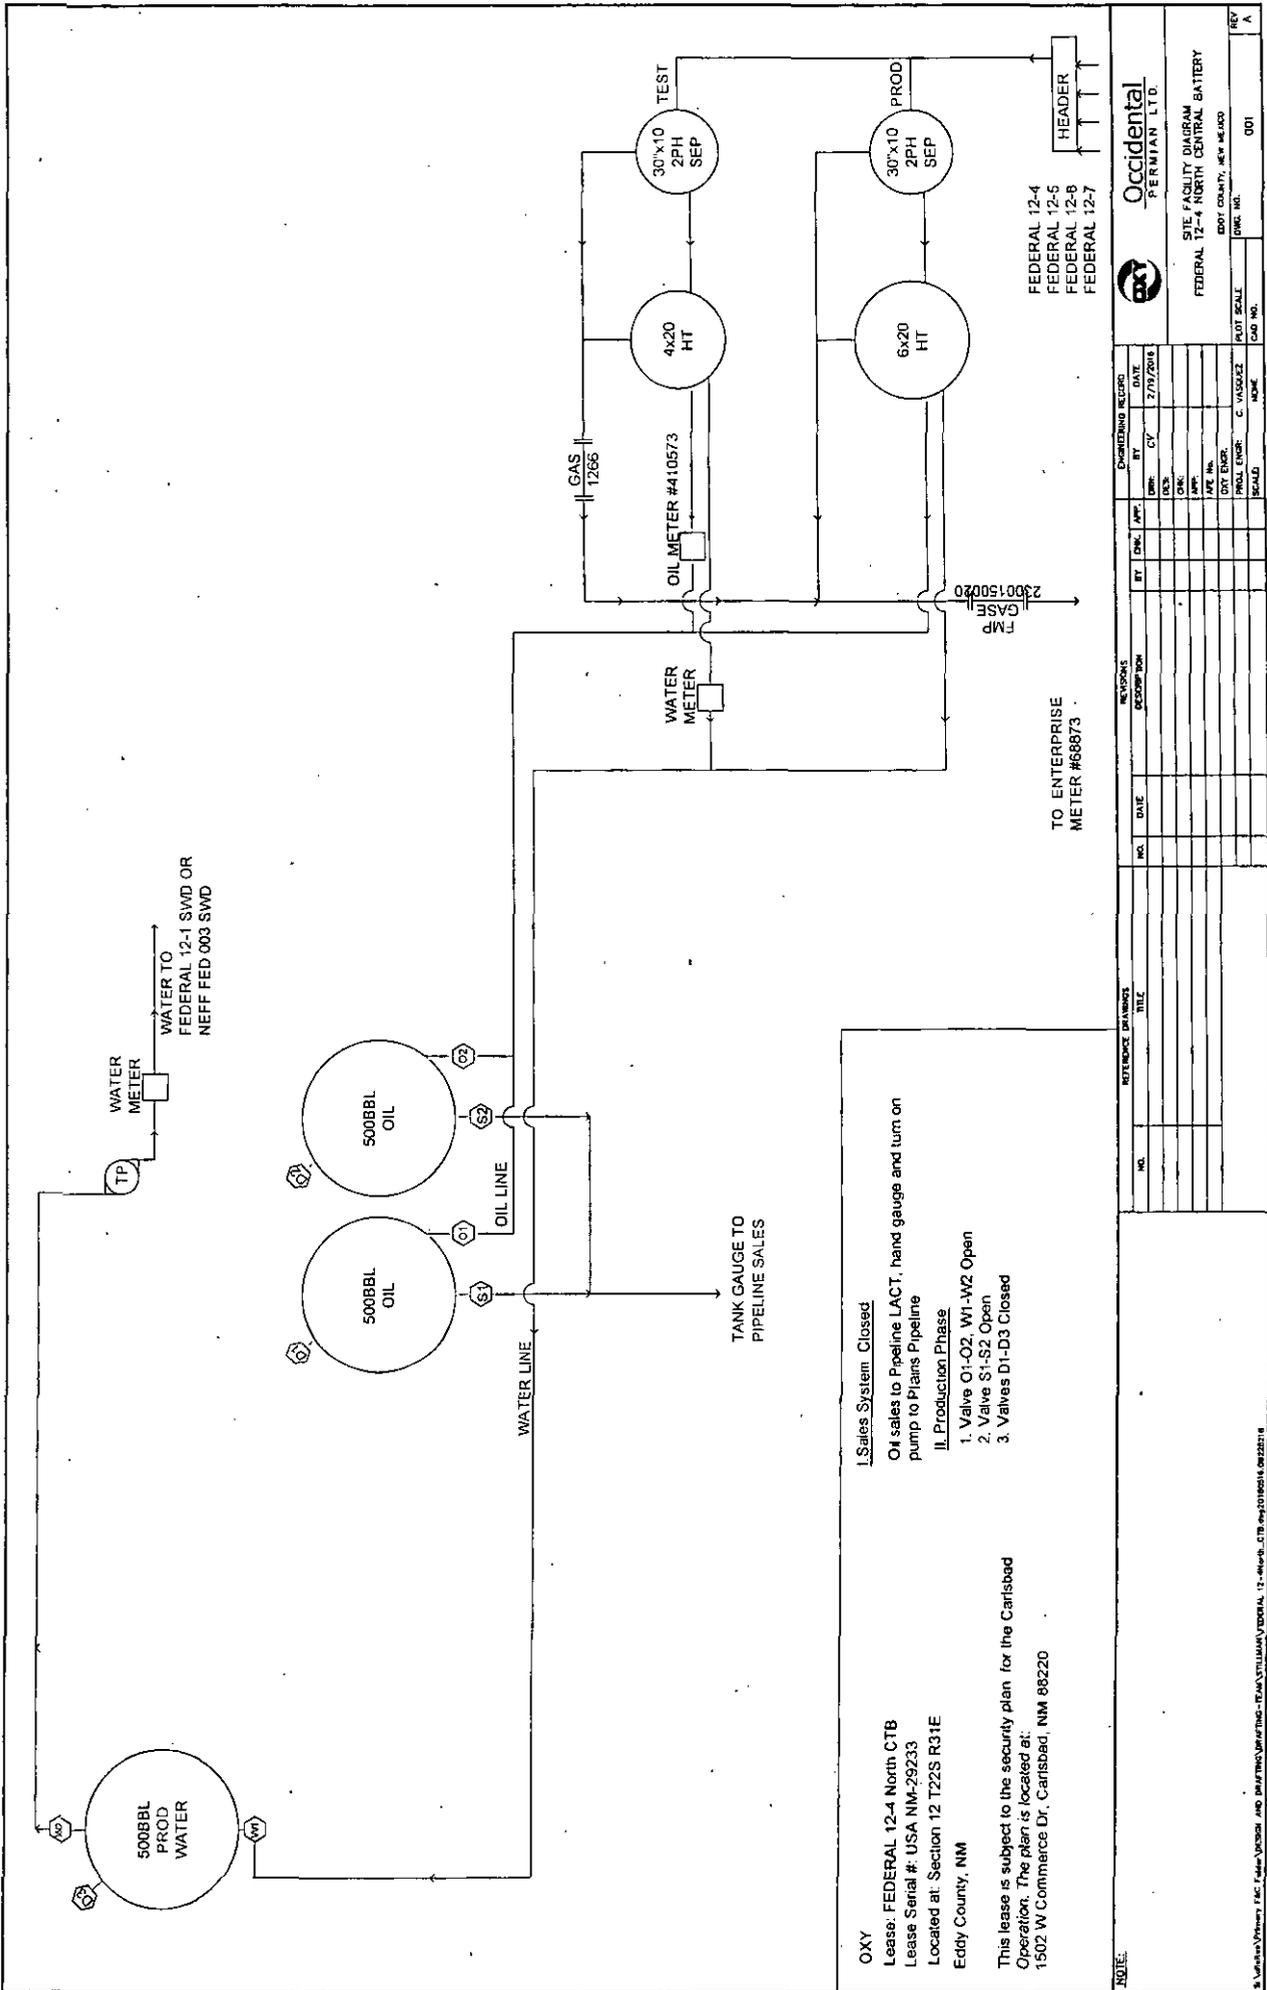

FEDERAL 12-4
 FEDERAL 12-5
 FEDERAL 12-8
 FEDERAL 12-7



SITE FACILITY DIAGRAM
 FEDERAL 12-4 NORTH CENTRAL BATTERY
 EDDY COUNTY, NEW MEXICO
 DWG. NO. 001

NO.	DATE	DESCRIPTION	BY	CHK. APP.	DATE

NO.	DATE	DESCRIPTION	BY	CHK. APP.	DATE

I. Sales System Closed
 Oil sales to Pipeline LACT, hand gauge and turn on pump to Plains Pipeline
 II. Production Phase
 1. Valve O1-02, W1-W2 Open
 2. Valve S1-S2 Open
 3. Valves D1-D3 Closed

OXY
 Lease: FEDERAL 12-4 North CTB
 Lease Serial #: USA NM-29233
 Located at: Section 12 T22S R31E
 Eddy County, NM
 This lease is subject to the security plan for the Carlsbad Operation. The plan is located at:
 1502 W Commerce Dr, Carlsbad, NM 88220

NOTE: See Reference Drawings and Drafting Information for details. CTB-0010001-002218