

UNITED STATES
DEPARTMENT OF THE INTERIOR
BUREAU OF LAND MANAGEMENT

OCD Artesia

SUNDRY NOTICES AND REPORTS ON WELLS
Do not use this form for proposals to drill or to re-enter an abandoned well. Use form 3160-3 (APD) for such proposals.

FORM APPROVED
OMB NO. 1004-0135
Expires: July 31, 2010

5. Lease Serial No.
NMNM112273

6. If Indian, Allottee or Tribe Name

SUBMIT IN TRIPLICATE - Other instructions on reverse side.

7. If Unit or CA/Agreement, Name and/or No.

1. Type of Well
 Oil Well Gas Well Other

8. Well Name and No.
MOSSY FEDERAL 1H

2. Name of Operator
COG OPERATING LLC
Contact: AMANDA AVERY
E-Mail: aavery@concho.com

9. API Well No.
30-015-42735

3a. Address
2208 W MAIN STREET
ARTESIA, NM 88210

3b. Phone No. (include area code)
Ph: 575-748-6940

10. Field and Pool, or Exploratory
PARKWAY-BONE SPRING

4. Location of Well (Footage, Sec., T., R., M., or Survey Description)
Sec 12 T20S R29E NENE 990FNL 550FEL

11. County or Parish, and State
EDDY COUNTY, NM

12. CHECK APPROPRIATE BOX(ES) TO INDICATE NATURE OF NOTICE, REPORT, OR OTHER DATA

TYPE OF SUBMISSION	TYPE OF ACTION			
<input checked="" type="checkbox"/> Notice of Intent	<input type="checkbox"/> Acidize	<input type="checkbox"/> Deepen	<input type="checkbox"/> Production (Start/Resume)	<input type="checkbox"/> Water Shut-Off
<input type="checkbox"/> Subsequent Report	<input type="checkbox"/> Alter Casing	<input type="checkbox"/> Fracture Treat	<input type="checkbox"/> Reclamation	<input type="checkbox"/> Well Integrity
<input type="checkbox"/> Final Abandonment Notice	<input type="checkbox"/> Casing Repair	<input type="checkbox"/> New Construction	<input type="checkbox"/> Recomplete	<input checked="" type="checkbox"/> Other
	<input type="checkbox"/> Change Plans	<input type="checkbox"/> Plug and Abandon	<input type="checkbox"/> Temporarily Abandon	Site Facility Diagram/Security Plan
	<input type="checkbox"/> Convert to Injection	<input type="checkbox"/> Plug Back	<input type="checkbox"/> Water Disposal	

13. Describe Proposed or Completed Operation (clearly state all pertinent details, including estimated starting date of any proposed work and approximate duration thereof. If the proposal is to deepen directionally or recomplate horizontally, give subsurface locations and measured and true vertical depths of all pertinent markers and zones. Attach the Bond under which the work will be performed or provide the Bond No. on file with BLM/BIA. Required subsequent reports shall be filed within 30 days following completion of the involved operations. If the operation results in a multiple completion or recomplate in a new interval, a Form 3160-4 shall be filed once testing has been completed. Final Abandonment Notices shall be filed only after all requirements, including reclamation, have been completed, and the operator has determined that the site is ready for final inspection.)

Site Facility Diagram is attached.

NM OIL CONSERVATION
ARTESIA DISTRICT
NOV 14 2016
RECEIVED

Accepted for Record Purposes.
Approval Subject to Onsite Inspection.
Date: 09.28.16

14. I hereby certify that the foregoing is true and correct.
Electronic Submission #348419 verified by the BLM Well Information System
For COG OPERATING LLC, sent to the Carlsbad
Committed to AFMSS for processing by DEBORAH MCKINNEY on 08/30/2016 ()

Name (Printed/Typed) AMANDA AVERY	Title AUTHORIZED REPRESENTATIVE
Signature (Electronic Submission)	Date 08/19/2016

THIS SPACE FOR FEDERAL OR STATE OFFICE USE

Approved By _____	Title _____	Date _____
Conditions of approval, if any, are attached. Approval of this notice does not warrant or certify that the applicant holds legal or equitable title to those rights in the subject lease which would entitle the applicant to conduct operations thereon.		Office _____

Title 18 U.S.C. Section 1001 and Title 43 U.S.C. Section 1212, make it a crime for any person knowingly and willfully to make to any department or agency of the United States any false, fictitious or fraudulent statements or representations as to any matter within its jurisdiction.


**** OPERATOR-SUBMITTED ** OPERATOR-SUBMITTED ** OPERATOR-SUBMITTED ****

MOSSY FEDERAL 1H BATTERY
 NENE SECTION 12, T20S, R29E, UNIT A
 EDDY COUNTY, NM

WELLS:
 MOSSY FEDERAL #001H: 30-015-42735
 MOSSY FEDERAL #002H: 30-015-42736

Production Phase - Oil Tank #1
 - Valve 1 open
 - Valves 2, 3, and 4 closed
 - Valves 5, 6, 7, and 8 open
 - Valves 9, 10, 11, and 12 closed
 - Valves 14, 15, and 16 closed

Safes Phase - Oil Tank #1
 - Valve 1 closed
 - Valves 2, 3, or 4 open
 - Valve 5 closed
 - Valves 6, 7, and 8 open
 - Valve 9 open
 - Valves 10, 11, and 12 closed
 - Valve 13 closed
 - Valves 14, 15, or 16 open

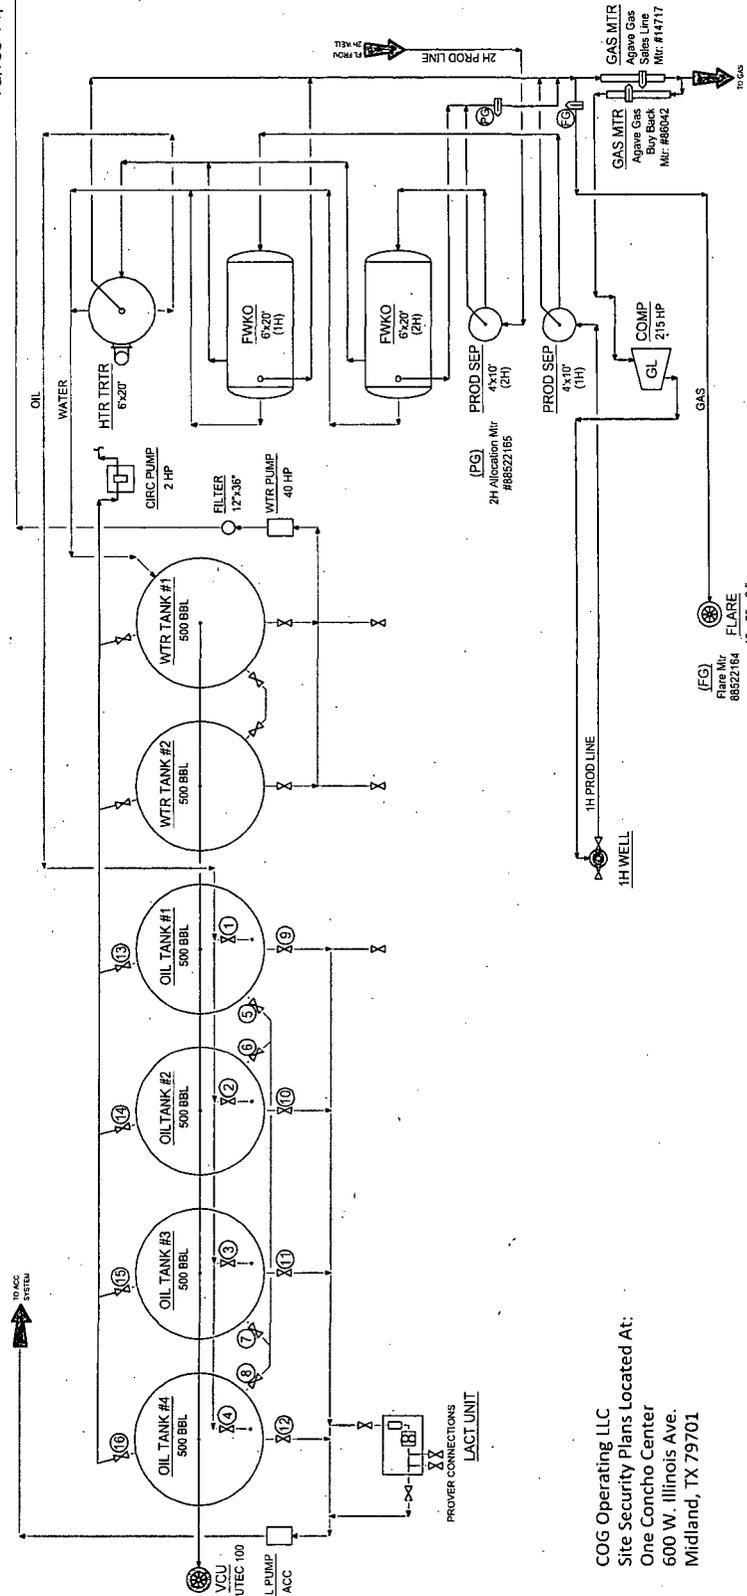

COG Operating LLC
 Site Security Plans Located At:
 One Concho Center
 600 W. Illinois Ave.
 Midland, TX 79701

NOTES:
 Type of Lease: Federal
 Federal Lease #: N1MNM - 015882
 Property Code: 313801
 OGRD #: 229137

NO.	DATE	DESCRIPTION	BY	CHK.	APP.
A	09/07/12	ISSUE FOR SITE PERMITTING	CRB		
B	09/07/12	UPDATED FOR MOSSY FLD 1H BTT	CRB		

NO.	DATE	DESCRIPTION	BY	CHK.	APP.
A	09/07/12	ISSUE FOR SITE PERMITTING	CRB		
B	09/07/12	UPDATED FOR MOSSY FLD 1H BTT	CRB		

NO.	DATE	DESCRIPTION	BY	CHK.	APP.
A	09/07/12	ISSUE FOR SITE PERMITTING	CRB		
B	09/07/12	UPDATED FOR MOSSY FLD 1H BTT	CRB		

CONCHO
 NEW LEASING & ASSET
 PRODUCTION FACILITIES
 SITE FACILITY DIAGRAM
 MOSSY FEDERAL 1H BATTERY
 EDDY COUNTY, NM
 TRUSS/RANGE: MULTIPLE
 DWG NO. D-1700-BI-005
 REV B

Accepted for Record Purposes.
 Approval Subject to Onsite Inspection.
 Date: 09-28-12