

UNITED STATES  
DEPARTMENT OF THE INTERIOR  
BUREAU OF LAND MANAGEMENT**Carlsbad Field Office**  
**OCD Artesia**FORM APPROVED  
BLM NO. 1004-0137  
Expires: January 31, 2018**SUNDRY NOTICES AND REPORTS ON WELLS**  
**Do not use this form for proposals to drill or to re-enter an abandoned well. Use form 3160-3 (APD) for such proposals.**

<b>SUBMIT IN TRIPLICATE - Other instructions on page 2</b>		5. Lease Serial No. NMNM115411
1. Type of Well <input checked="" type="checkbox"/> Oil Well <input type="checkbox"/> Gas Well <input type="checkbox"/> Other		6. If Indian, Allottee or Tribe Name
2. Name of Operator COG OPERATING LLC Contact: AMANDA AVERY E-Mail: aavery@concho.com		7. If Unit or CA/Agreement, Name and/or No. NMNM126700
3a. Address 2208 W MAIN STREET ARTESIA, NM 88210	3b. Phone No. (include area code) Ph: 575-748-6940	8. Well Name and No. REALLY SCARY FEDERAL COM 3H
4. Location of Well (Footage, Sec., T., R., M., or Survey Description) Sec 33 T24S R28E SESW 430FSL 2310FWL		9. API Well No. 30-015-36372
		10. Field and Pool or Exploratory Area WILLOW LAKE-BONE SPRING
		11. County or Parish, State EDDY COUNTY, NM

## 12. CHECK THE APPROPRIATE BOX(ES) TO INDICATE NATURE OF NOTICE, REPORT, OR OTHER DATA

TYPE OF SUBMISSION	TYPE OF ACTION			
<input checked="" type="checkbox"/> Notice of Intent	<input type="checkbox"/> Acidize	<input type="checkbox"/> Deepen	<input type="checkbox"/> Production (Start/Resume)	<input type="checkbox"/> Water Shut-Off
<input checked="" type="checkbox"/> Subsequent Report	<input type="checkbox"/> Alter Casing	<input type="checkbox"/> Hydraulic Fracturing	<input type="checkbox"/> Reclamation	<input type="checkbox"/> Well Integrity
<input type="checkbox"/> Final Abandonment Notice	<input type="checkbox"/> Casing Repair	<input type="checkbox"/> New Construction	<input type="checkbox"/> Recomplete	<input checked="" type="checkbox"/> Other
	<input type="checkbox"/> Change Plans	<input type="checkbox"/> Plug and Abandon	<input type="checkbox"/> Temporarily Abandon	Onshore Order Variance
	<input type="checkbox"/> Convert to Injection	<input type="checkbox"/> Plug Back	<input type="checkbox"/> Water Disposal	

13. Describe Proposed or Completed Operation: Clearly state all pertinent details, including estimated starting date of any proposed work and approximate duration thereof. If the proposal is to deepen directionally or recompleat horizontally, give subsurface locations and measured and true vertical depths of all pertinent markers and zones. Attach the Bond under which the work will be performed or provide the Bond No. on file with BLM/BIA. Required subsequent reports must be filed within 30 days following completion of the involved operations. If the operation results in a multiple completion or recompleat in a new interval, a Form 3160-4 must be filed once testing has been completed. Final Abandonment Notices must be filed only after all requirements, including reclamation, have been completed and the operator has determined that the site is ready for final inspection.

COG Operating LLC respectfully requests to designate Meter #88522168 as the official facility measurement point (FMP) for gas produced from this well. (Please see attached site facility diagram.) The FMP meter is located on lease #NMNM126700 at the Really Scary Federal Com #3H battery. Meter meets API and AGA standards and will measure and be calibrated in compliance with all federal requirements and regulations.

**NM OIL CONSERVATION**  
ARTESIA DISTRICT

AUG 01 2017

JC 8-2-17  
Accepted for record - NMOCD

RECEIVED

14. I hereby certify that the foregoing is true and correct. Electronic Submission #371950 verified by the BLM Well Information System For COG OPERATING LLC, sent to the Carlsbad Committed to AFMSS for processing by DEBORAH MCKINNEY on 04/04/2017 ( )	
Name (Printed/Typed) AMANDA AVERY	Title AUTHORIZED REPRESENTATIVE
Signature (Electronic Submission)	Date 04/03/2017

## THIS SPACE FOR FEDERAL OR STATE OFFICE USE

Approved By <i>J. D. Whitlock</i>	Title <i>TLRET</i>	Date <i>7/24/17</i>
Conditions of approval, if any, are attached. Approval of this notice does not warrant or certify that the applicant holds legal or equitable title to those rights in the subject lease which would entitle the applicant to conduct operations thereon.		Office <i>CFO</i>

Title 18 U.S.C. Section 1001 and Title 43 U.S.C. Section 1212, make it a crime for any person knowingly and willfully to make to any department or agency of the United States any false, fictitious or fraudulent statements or representations as to any matter within its jurisdiction.

(Instructions on page 2)

\*\* OPERATOR-SUBMITTED \*\* OPERATOR-SUBMITTED \*\* OPERATOR-SUBMITTED \*\*

REALLY SCARY FEDERAL COM 3H BATTERY  
SESW SECTION 33, T24S, R28E, UNIT N  
EDDY COUNTY, NM


WELLS:  
REALLY SCARY FEDERAL COM #002H: 30-015-41411  
REALLY SCARY FEDERAL COM #003H: 30-015-36372

### Production Phase - Oil Tank #1

- Valve 1 open
- Valves 2 and 3 closed
- Valves 4, 5, and 6 open
- Valves 7, 8, and 9 closed
- Valve 10 open
- Valves 11 and 12 closed

### Sales Phase - Oil Tank #1

- Valve 1 closed
- Valves 2 or 3 open
- Valve 4 closed
- Valves 5 and 6 open
- Valve 7 open
- Valves 8 and 9 closed
- Valve 10 closed
- Valves 11 or 12 open

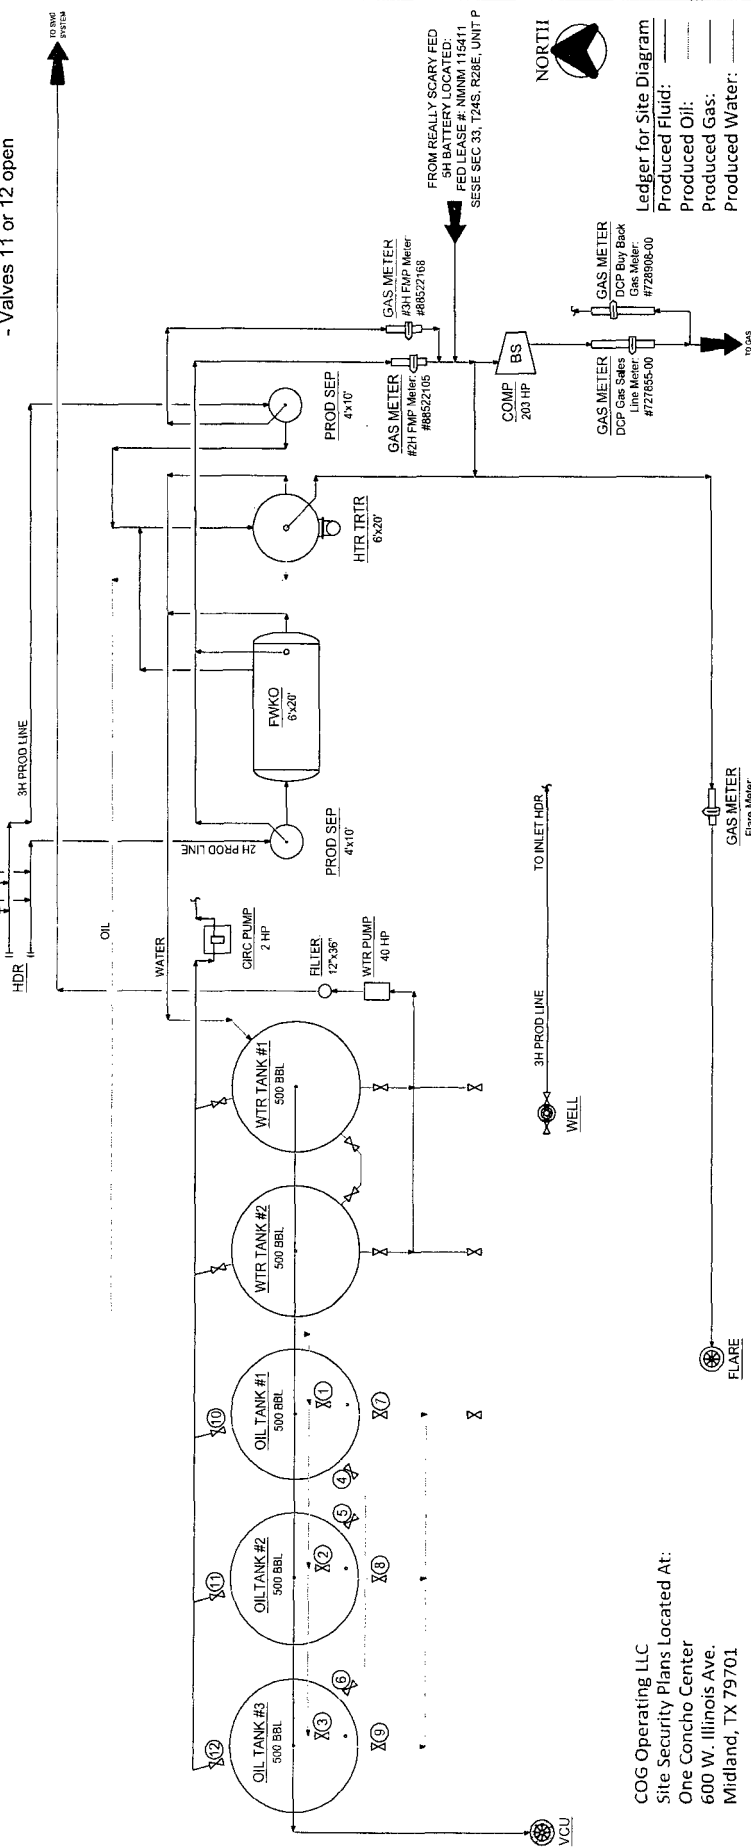

COG Operating LLC  
Site Security Plans Located At:  
One Concho Center  
600 W. Illinois Ave.  
Midland, TX 79701

FROM REALLY SCARY FED  
SH BATTERY LOCATED:  
FED LEASE #: NMNM 115411  
SESE SEC 33, T24S, R28E, UNIT P



Ledger for Site Diagram  
Produced Fluid: \_\_\_\_\_  
Produced Oil: \_\_\_\_\_  
Produced Gas: \_\_\_\_\_  
Produced Water: \_\_\_\_\_

NOTES:				ENGINEERING RECORD			
Type of Lease: Federal Federal Lease #: NMNM 115411 CA/Agreement #: NMNM 126700 Property Code: 38759 OGRID #: 229137				NO.	DATE	BY	CHK. APP.
				A	06/07/12	DATE FOR SITE PERMITTING	ONE
				B	06/27/18	UPDATED FOR REALLY SCARY FC 3H BTRY	ONE
				C	03/26/17	UPDATED GAS MTR	ONE
COG OPERATING LLC 600 WEST ILLINOIS AVENUE MIDLAND, TEXAS 79701				DES.	CHK.	DATE	APP.
				APP.	CHK.	DATE	APP.
				APP.	CHK.	DATE	APP.
				APP.	CHK.	DATE	APP.
CONCHO NORTHERN DELAWARE BASIN ASSET PRODUCTION FACILITIES SITE FACILITY DIAGRAM REALLY SCARY FEDERAL COM 3H BATTERY EDDY COUNTY TMSH/RANGE SCALE: MULTIPLE DWG NO. D-700-81-005 REV. B				NO.	DATE	BY	CHK. APP.
				A	06/07/12	DATE FOR SITE PERMITTING	ONE
				B	06/27/18	UPDATED FOR REALLY SCARY FC 3H BTRY	ONE
				C	03/26/17	UPDATED GAS MTR	ONE