

UNITED STATES  
DEPARTMENT OF THE INTERIOR  
BUREAU OF LAND MANAGEMENTFORM APPROVED  
OMB NO. 1004-0137  
Expires: January 31, 2018**SUNDRY NOTICES AND REPORTS ON WELLS**  
*Do not use this form for proposals to drill or to re-enter an abandoned well. Use form 3160-3 (APD) for such proposals.*

OCD Artesia

5. Lease Serial No.  
NMNM120895

6. If Indian, Allottee or Tribe Name

**SUBMIT IN TRIPLICATE - Other instructions on page 2**7. If Unit or CA/Agreement, Name and/or No.  
NMNM135081

1. Type of Well

☒ Oil Well ☐ Gas Well ☐ Other8. Well Name and No.  
CABO WABO 25 FEDERAL COM 3H2. Name of Operator  
COG PRODUCTION LLCContact: AMANDA AVERY  
E-Mail: aavery@concho.com9. API Well No.  
30-015-42507-00-S13a. Address  
2208 W MAIN STREET  
ARTESIA, NM 882103b. Phone No. (include area code)  
Ph: 575.748.694010. Field and Pool or Exploratory Area  
WILLOW LAKE-BONE SPRING

4. Location of Well (Footage, Sec., T., R., M., or Survey Description)

Sec 25 T25S R29E SWSE 540FSL 1650FEL  
32.094943 N Lat, 103.934142 W Lon

11. County or Parish, State

EDDY COUNTY, NM

**12. CHECK THE APPROPRIATE BOX(ES) TO INDICATE NATURE OF NOTICE, REPORT, OR OTHER DATA**

TYPE OF SUBMISSION	TYPE OF ACTION			
<input type="checkbox"/> Notice of Intent	<input type="checkbox"/> Acidize	<input type="checkbox"/> Deepen	<input type="checkbox"/> Production (Start/Resume)	<input type="checkbox"/> Water Shut-Off
<input checked="" type="checkbox"/> Subsequent Report	<input type="checkbox"/> Alter Casing	<input type="checkbox"/> Hydraulic Fracturing	<input type="checkbox"/> Reclamation	<input type="checkbox"/> Well Integrity
<input type="checkbox"/> Final Abandonment Notice	<input type="checkbox"/> Casing Repair	<input type="checkbox"/> New Construction	<input type="checkbox"/> Recomplete	<input checked="" type="checkbox"/> Other
	<input type="checkbox"/> Change Plans	<input type="checkbox"/> Plug and Abandon	<input type="checkbox"/> Temporarily Abandon	Site Facility Diagram/Security Plan
	<input type="checkbox"/> Convert to Injection	<input type="checkbox"/> Plug Back	<input type="checkbox"/> Water Disposal	

13. Describe Proposed or Completed Operation: Clearly state all pertinent details, including estimated starting date of any proposed work and approximate duration thereof. If the proposal is to deepen directionally or recomplete horizontally, give subsurface locations and measured and true vertical depths of all pertinent markers and zones. Attach the Bond under which the work will be performed or provide the Bond No. on file with BLM/BIA. Required subsequent reports must be filed within 30 days following completion of the involved operations. If the operation results in a multiple completion or recompletion in a new interval, a Form 3160-4 must be filed once testing has been completed. Final Abandonment Notices must be filed only after all requirements, including reclamation, have been completed and the operator has determined that the site is ready for final inspection.

COG Production LLC respectfully requests to designate Meter # 88522187 as the official facility measurement point (FMP) for gas produced from this well. (Please see attached site facility diagram.) The FMP meter is located on lease NMNM120895 at the Cabo Wabo 25 Federal Com #3H battery. Meter meets API and AGA standards and will measure and be calibrated in compliance with all federal requirements and regulations.

Accepted for record - NMCOO 2-27-18  
FEB 26 2018  
2-14-18  
McKinney

14. I hereby certify that the foregoing is true and correct.

Electronic Submission #396076 verified by the BLM Well Information System  
For COG PRODUCTION LLC, sent to the Carlsbad  
Committed to AFMSS for processing by PRISCILLA PEREZ on 12/04/2017 (18PP0360SE)

Name (Printed/Typed) AMANDA AVERY

Title AUTHORIZED REPRESENTATIVE

Signature (Electronic Submission)

Date 11/27/2017

**THIS SPACE FOR FEDERAL OR STATE OFFICE USE**

Approved By

Title

Date


Conditions of approval, if any, are attached. Approval of this notice does not warrant or certify that the applicant holds legal or equitable title to those rights in the subject lease which would entitle the applicant to conduct operations thereon.

Office

Title 18 U.S.C. Section 1001 and Title 43 U.S.C. Section 1212, make it a crime for any person knowingly and willfully to make to any department or agency of the United States any false, fictitious or fraudulent statements or representations as to any matter within its jurisdiction.

(Instructions on page 2)

**\*\* BLM REVISED \*\* BLM REVISED \*\* BLM REVISED \*\* BLM REVISED \*\* BLM REVISED \*\***

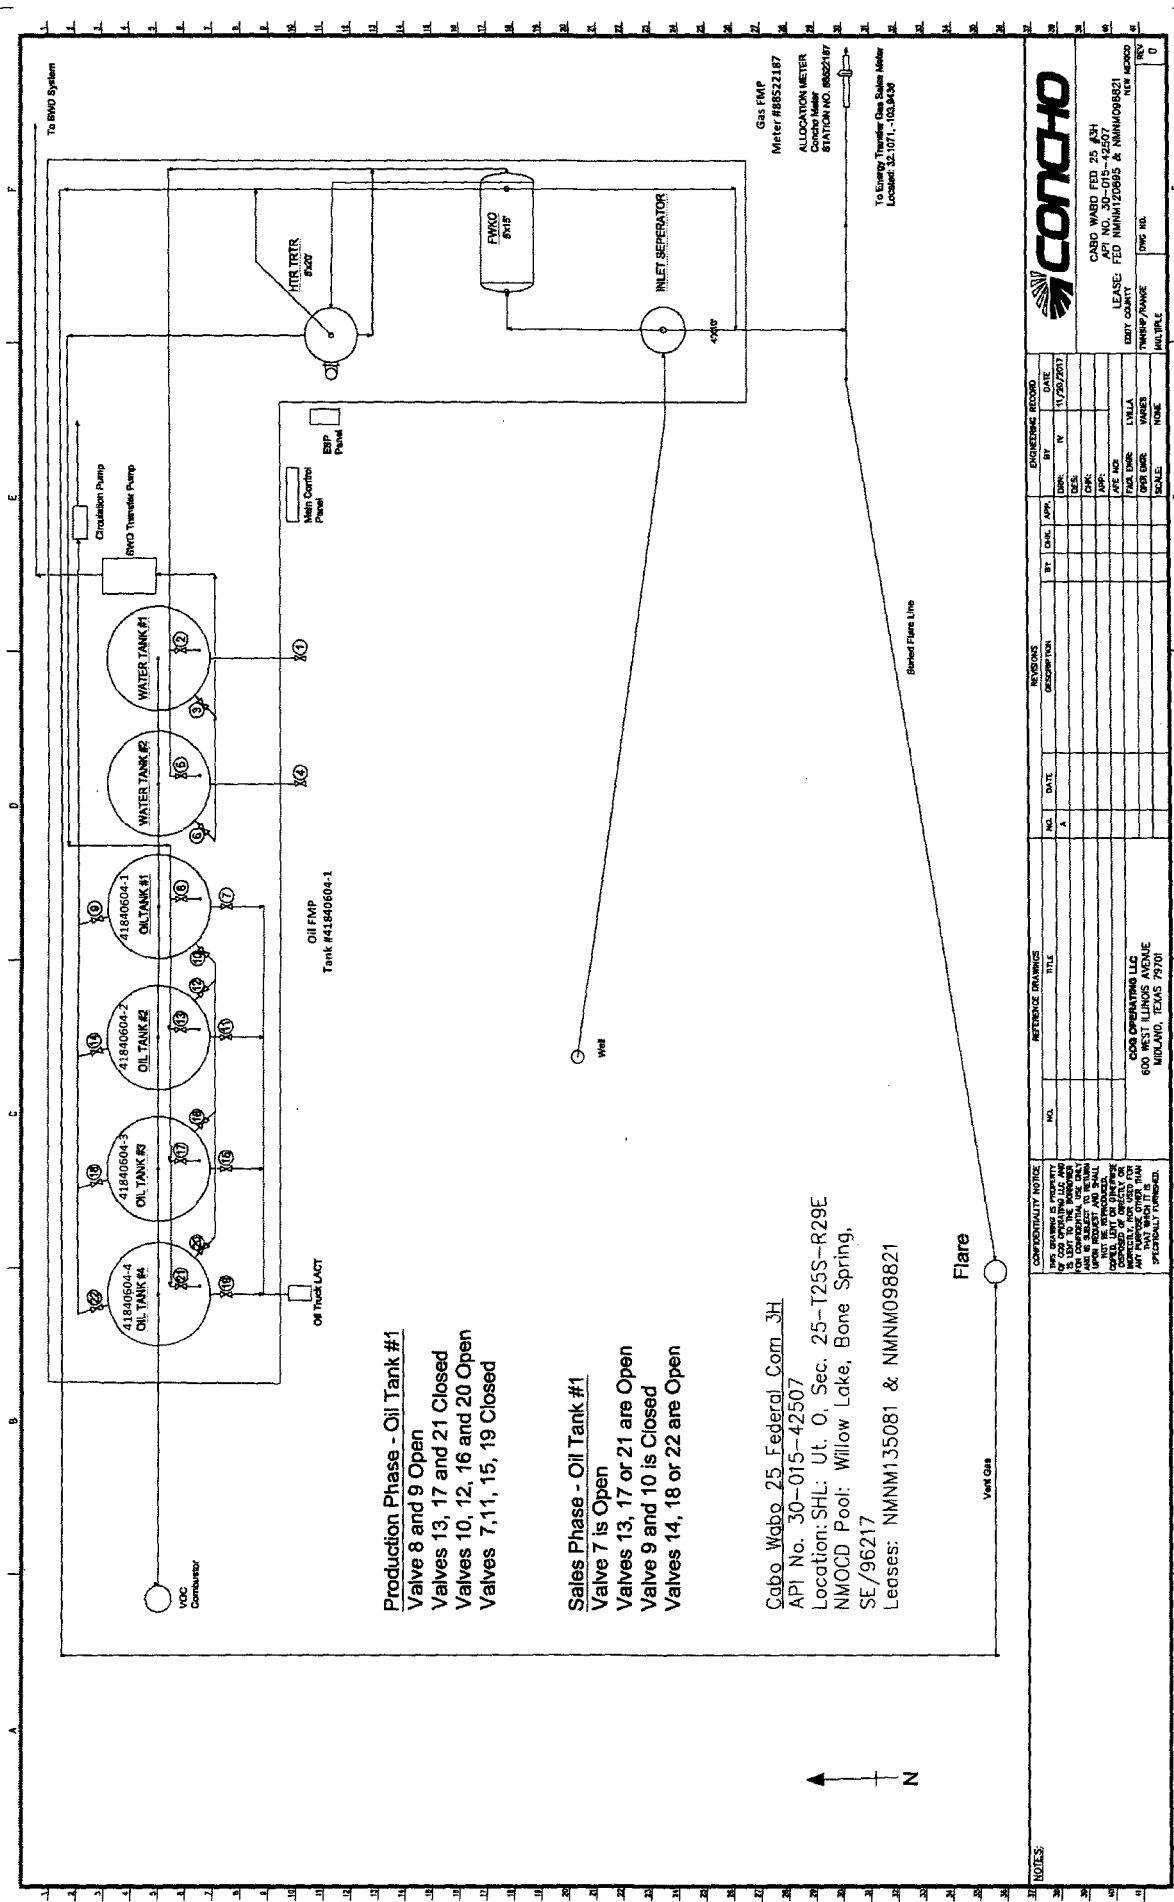

**Production Phase - Oil Tank #1**  
 Valve 8 and 9 Open  
 Valves 13, 17 and 21 Closed  
 Valves 10, 12, 16 and 20 Open  
 Valves 7, 11, 15, 19 Closed

**Sales Phase - Oil Tank #1**  
 Valve 7 is Open  
 Valves 13, 17 or 21 are Open  
 Valve 9 and 10 is Closed  
 Valves 14, 18 or 22 are Open

Cabo Wabo 25 Federal Com 3H  
 API No. 30-015-42507  
 Location: SHL: Ut. O, Sec. 25-T25S-R29E  
 NMOC Pool: Willow Lake, Bone Spring,  
 SE/96217  
 Leases: NMNM135081 & NMNM098821

		CABO WABO FED 25 3H API NO. 30-015-42507 LEASE: FED NMNM135081 & NMNM098821 COUNTY: NEW MEXICO TRACT: MULTIPLE DWS NO.	
<b>CONFIDENTIALITY NOTICE</b> THIS DOCUMENT IS THE PROPERTY OF CONCHO ENERGY LLC AND IS NOT TO BE REPRODUCED OR TRANSMITTED IN ANY FORM OR BY ANY MEANS, ELECTRONIC OR MECHANICAL, INCLUDING PHOTOCOPYING, RECORDING, OR BY ANY INFORMATION STORAGE AND RETRIEVAL SYSTEM, WITHOUT THE WRITTEN PERMISSION OF CONCHO ENERGY LLC.		<b>REFERENCE DRAWING</b> TITLE:	
<b>REVISIONS</b> NO. DATE DESCRIPTION BY DATE 1 11/20/2017		<b>CONFORMANCE RECORD</b> NO. DATE DESCRIPTION BY DATE 1 11/20/2017	
CONCHO ENERGY LLC 600 WEST LINDSIE AVE MIDLAND, TEXAS 79701		SCALE: NONE DATE: 11/20/2017 DRAWN BY: [blank] CHECKED BY: [blank] APPROVED BY: [blank]	