

UNITED STATES
DEPARTMENT OF THE INTERIOR
BUREAU OF LAND MANAGEMENT

OCD Hobbs

FORM APPROVED
OMB NO. 1004-0137
Expires: January 31, 2018

SUNDRY NOTICES AND REPORTS ON WELLS
Do not use this form for proposals to drill or to re-enter an abandoned well. Use form 3160-3 (APD) for such proposals.

SUBMIT IN TRIPLICATE - Other instructions on page 2

1. Type of Well <input checked="" type="checkbox"/> Oil Well <input type="checkbox"/> Gas Well <input type="checkbox"/> Other		5. Lease Serial No. NMNM20965 ✓
2. Name of Operator ✓ RKI EXPLORATION & PROD LLC Contact: CRYSTAL FULTON E-Mail: crystal.fulton@wpenergy.com		6. If Indian, Allottee or Tribe Name
3a. Address 3500 ONE WILLIAMS CENTER MD 35 TULSA, OK 74172	3b. Phone No. (include area code) Ph: 539-573-0218	7. If Unit or CA/Agreement, Name and/or No. NMNM129167
4. Location of Well (Footage, Sec., T., R., M., or Survey Description) ✓ Sec 17 T26S R30E SWSE 200FSL 1425FEL 32.035800 N Lat, 103.899520 W Lon		8. Well Name and No. RDX FEDERAL COM 17 26H ✓
		9. API Well No. 30-015-42752-00-S1 ✓
		10. Field and Pool or Exploratory Area WILDCATG03S263016K-BONE SPRIN
		11. County or Parish, State EDDY COUNTY, NM ✓

12. CHECK THE APPROPRIATE BOX(ES) TO INDICATE NATURE OF NOTICE, REPORT, OR OTHER DATA

TYPE OF SUBMISSION	TYPE OF ACTION			
<input type="checkbox"/> Notice of Intent	<input type="checkbox"/> Acidize	<input type="checkbox"/> Deepen	<input type="checkbox"/> Production (Start/Resume)	<input type="checkbox"/> Water Shut-Off
<input checked="" type="checkbox"/> Subsequent Report	<input type="checkbox"/> Alter Casing	<input type="checkbox"/> Hydraulic Fracturing	<input type="checkbox"/> Reclamation	<input type="checkbox"/> Well Integrity
<input type="checkbox"/> Final Abandonment Notice	<input type="checkbox"/> Casing Repair	<input type="checkbox"/> New Construction	<input type="checkbox"/> Recomplete	<input checked="" type="checkbox"/> Other
	<input type="checkbox"/> Change Plans	<input type="checkbox"/> Plug and Abandon	<input type="checkbox"/> Temporarily Abandon	Site Facility Diagram/Security Plan
	<input type="checkbox"/> Convert to Injection	<input type="checkbox"/> Plug Back	<input type="checkbox"/> Water Disposal	

13. Describe Proposed or Completed Operation: Clearly state all pertinent details, including estimated starting date of any proposed work and approximate duration thereof. If the proposal is to deepen directionally or recomple horizontally, give subsurface locations and measured and true vertical depths of all pertinent markers and zones. Attach the Bond under which the work will be performed or provide the Bond No. on file with BLM/BIA. Required subsequent reports must be filed within 30 days following completion of the involved operations. If the operation results in a multiple completion or recomple in a new interval, a Form 3160-4 must be filed once testing has been completed. Final Abandonment Notices must be filed only after all requirements, including reclamation, have been completed and the operator has determined that the site is ready for final inspection.

RKI EXPLORATION AND PRODUCTION, LLC IS SUBMITTING A SITE FACILITY DIAGRAM FOR THE ABOVE MENTIONED WELL

Accepted for record - NMOCD
3-7-18

FEDERAL CONSERVATION
APTESIA DISTRICT

MAR 07 2018

RECEIVED

Accepted for Record Purposes.
Approval Subject to Onsite Inspection.
Date: 2-21-18

DMcKinney

FAC. ID = RD1726

14. I hereby certify that the foregoing is true and correct.	
Electronic Submission #388167 verified by the BLM Well Information System For RKI EXPLORATION & PROD LLC, sent to the Carlsbad Committed to AFMSS for processing by PRISCILLA PEREZ on 10/03/2017 (18PP0057SE)	
Name (Printed/Typed) CRYSTAL FULTON	Title PERMITTING TECH II
Signature (Electronic Submission)	Date 09/12/2017


THIS SPACE FOR FEDERAL OR STATE OFFICE USE

Approved By _____	Title _____	Date _____
Conditions of approval, if any, are attached. Approval of this notice does not warrant or certify that the applicant holds legal or equitable title to those rights in the subject lease which would entitle the applicant to conduct operations thereon.		Office _____

Title 18 U.S.C. Section 1001 and Title 43 U.S.C. Section 1212, make it a crime for any person knowingly and willfully to make to any department or agency of the United States any false, fictitious or fraudulent statements or representations as to any matter within its jurisdiction.

(Instructions on page 2)

**** BLM REVISED ** BLM REVISED ** BLM REVISED ** BLM REVISED ** BLM REVISED ****

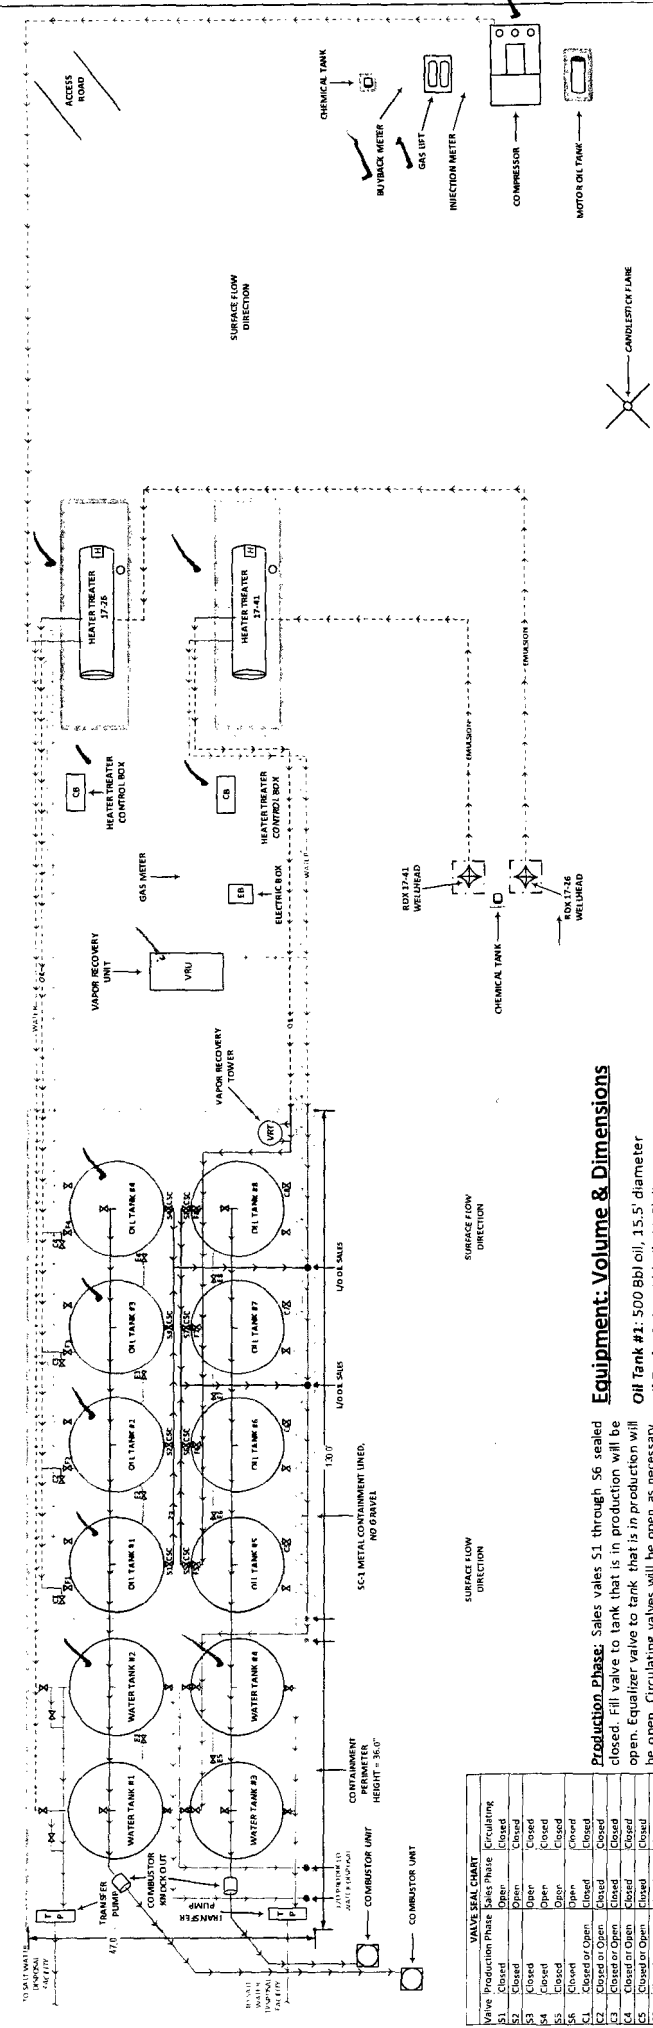

Equipment: Volume & Dimensions

- Oil Tank #1: 500 Bbl oil, 15.5' diameter
- Oil Tank #2: 500 Bbl oil, 15.5' diameter
- Oil Tank #3: 500 Bbl oil, 15.5' diameter
- Oil Tank #4: 500 Bbl oil, 15.5' diameter
- Oil Tank #5: 500 Bbl oil, 15.5' diameter
- Oil Tank #6: 500 Bbl oil, 15.5' diameter
- Water Tank #1: 500 Bbl produced water, 15.5' diameter
- Water Tank #2: 500 Bbl produced water, 15.5' diameter
- Water Tank #3: 500 Bbl produced water, 15.5' diameter
- Water Tank #4: 500 Bbl produced water, 15.5' diameter

Production Phase: Sales sales S1 through S6 sealed closed. Fill valve to tank that is in production will be open. Equalizer valve to tank that is in production will be open. Circulating valves will be open as necessary, then released.

Sales Phase: The tank from which sales are being made will be isolated by sealing closed the fill valve, circulating valve, and the equalizer valve during sales and opening the sales valve. Upon completion of the sale the sales valve will be released. Sales by truck will be by tank gauge.

LEGEND

- ABOVE-GRADE EQUIPMENT
- BELOW-GRADE EQUIPMENT
- SECONDARY CONTAINMENT
- WELL HEAD
- HEATER
- OVERALL ALARM
- FENCE
- PRV LINE
- GASLINE
- FUEL GASLINE
- SKIMMER
- THIS SITE IS SUBJECT TO THE SITE SECURITY PLAN FOR THE PERMIAN BASIN

FACILITY SITE DIAGRAM

RKI Exploration & Production, LLC - Permian Basin
RDX 17-26H
UL-0, SEC. 17, T26S R30E
Latitude: 32.035671° Longitude: -103.899039°
EDDY COUNTY, NM

DRAWN BY: Gunnar Westerman
DATE 07.07.2017

DIAGRAM LOCATED AT: WPX ENERGY PRODUCTION, INC. 5315 Barrow Vista Garland, TX, 75042

PREPARED BY: HRI COMPLIANCE SOLUTIONS, INC.
Environmental Consultants

