

**NM OIL CONSERVATION
ARTESIA DISTRICT**

District I
1625 N. French Dr., Hobbs, NM 88240
Phone: (575) 391-6161 Fax: (575) 393-0770
District II
811 S. First St., Artesia, NM 88210
Phone: (575) 748-1281 Fax: (575) 748-9770
District III
1600 Rio Brazos Road, Aztec, NM 87410
Phone: (505) 334-6178 Fax: (505) 334-6170
District IV
1220 S. St. Francis Dr., Santa Fe, NM 87501
Phone: (505) 476-3460 Fax: (505) 476-3462

State of New Mexico
Energy, Minerals & Natural Resources Department
OIL CONSERVATION DIVISION
1220 South St. Francis Dr.
Santa Fe, NM 87505

Form C-102
FEB 21 2019 Revised August 1, 2011
Submit one copy to appropriate
District Office

RECEIVED

☐ AMENDED REPORT

WELL LOCATION AND ACREAGE DEDICATION PLAT

API Number 30-015-45754	Pool Code 33740	Pool Name Ingle Wells Bare Spring
Property Code 324872	Property Name PURE GOLD MDP1 "29_17" FEDERAL COM	
OGRID No 14696	Operator Name OXY USA INC.	Well Number 8H
		Elevation 3351.3'


Surface Location

UL or lot no.	Section	Township	Range	Lot Idn	Feet from the	North/South line	Feet from the	East/West line	County
N	29	23 SOUTH	31 EAST, N.M.P.M.		718'	SOUTH	1370'	WEST	EDDY

Bottom Hole Location If Different From Surface

UL or lot no.	Section	Township	Range	Lot Idn	Feet from the	North/South line	Feet from the	East/West line	County
K	17	23 SOUTH	31 EAST, N.M.P.M.		2623'	SOUTH	1700'	WEST	EDDY
Dedicated Acres 400		Joint or Infill Y	Consolidation Code	Order No. 1701					

No allowable will be assigned to this completion until all interests have been consolidated or a non-standard unit has been approved by the division.

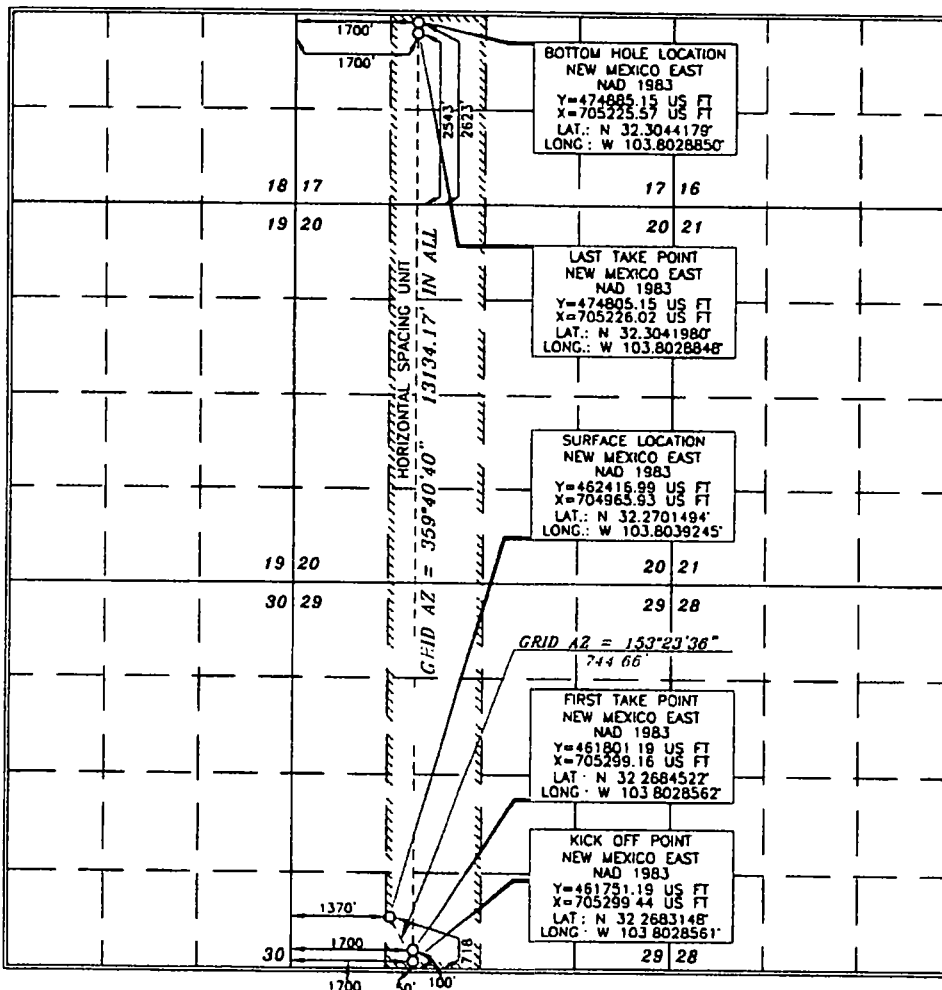

OPERATOR CERTIFICATION

I hereby certify that the information contained herein is true and complete to the best of my knowledge and belief, and that this organization either owns a working interest or undivided mineral interest in the land including the proposed bottom hole location or has a right to drill this well at this location pursuant to a contract with an owner of such a mineral or working interest, or to a voluntary pooling agreement or a compulsory pooling order.

hereby entered by the division.

David Stewart 10/5/18
Signature Date

David Stewart
Printed Name
david.stewart@oxy.com
E-mail Address

SURVEYOR CERTIFICATION

I hereby certify that the well location shown on this plat was plotted from field notes of accurate surveys made by me or under my supervision and that the same is true and correct to the best of my belief.

JUNE 5, 2018
Date of Survey

David Stewart
Signature and Seal
Professional Surveyor


Certificate Number 15079

WO# 180605WL-b (KA)

RW 2-22-19

OXY USA INC. PURE GOLD MDP1 "29_17" FEDERAL COM #8H SITE PLAN

FAA PERMIT: NO

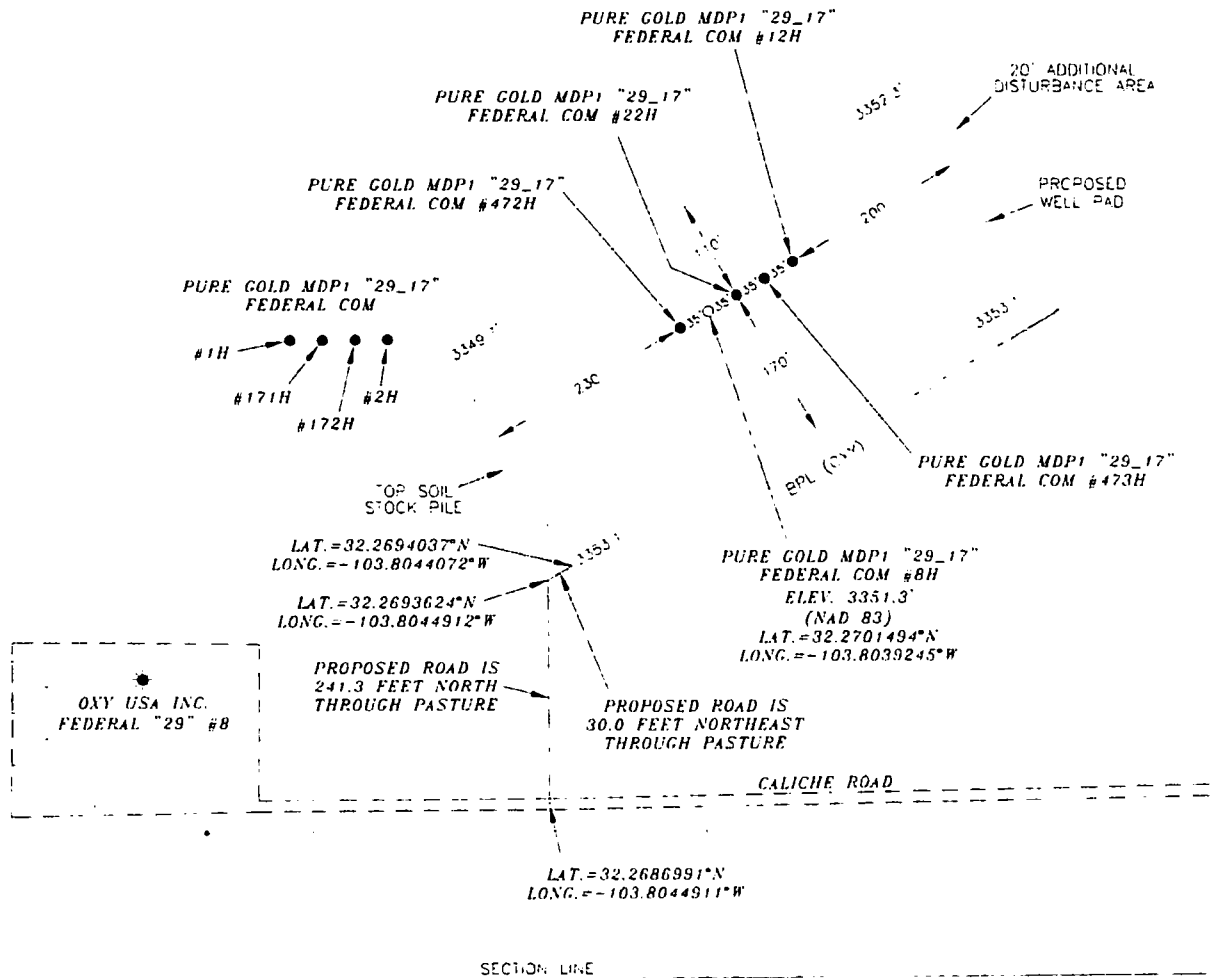


LEGEND

- DENOTES PROPOSED WELL PAD
- DENOTES PROPOSED ROAD
- DENOTES EXISTING WELL

SURVEYORS CERTIFICATE

I, TERRY J. ASEI, NEW MEXICO PROFESSIONAL SURVEYOR NO. 15079, DO HEREBY CERTIFY THAT I CONDUCTED AND AM RESPONSIBLE FOR THIS SURVEY, THAT THIS SURVEY IS TRUE AND CORRECT TO THE BEST OF MY KNOWLEDGE AND BELIEF, AND MEETS THE "MINIMUM STANDARDS FOR SURVEYING IN NEW MEXICO" AS ADOPTED BY THE NEW MEXICO STATE BOARD OF REGISTRATION FOR PROFESSIONAL ENGINEERS AND SURVEYORS.

Terry J. Asel N.M.R.P.L.S. No. 15079

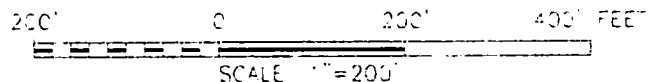

OXY USA INC.

PURE GOLD MDP1 "29_17" FEDERAL COM #8H
LOCATED AT 718' FSL & 1370' FWL IN SECTION
29, TOWNSHIP 23 SOUTH, RANGE 3' EAST,
N.M.P.M., EDDY COUNTY, NEW MEXICO

Asel Surveying

P.O. BOX 393 - 310 W. TAYLOR
HOBBS, NEW MEXICO - 575 393-9146



Survey Date: 06/05/18	Sheet 1 of 1 Sheets
W.O. Number: 180605FWL-0	Drawn By: KA Rev:
Date: 09/17/18	180605FWL-0 Scale: 1"=200'