

**NM OIL CONSERVATION
ARTESIA DISTRICT**

MAR 11 2019

District I
1625 N French Dr. Hobbs, NM 88240
Phone: (575) 393-6161 Fax: (575) 393-0720
District II
8115 First St., Artesia, NM 88210
Phone: (575) 748-1283 Fax: (575) 748-9720
District III
1000 Rio Brazos Road, Aztec, NM 87410
Phone: (505) 334-6178 Fax: (505) 334-6170
District IV
1220 S. St. Francis Dr., Santa Fe, NM 87505
Phone: (505) 476-3460 Fax: (505) 476-3462

State of New Mexico
Energy, Minerals & Natural Resources Department
OIL CONSERVATION DIVISION
1220 South St. Francis Dr.
Santa Fe, NM 87505

Form C-102
Revised August 1, 2011
Submit one copy to appropriate
District Office

☐ AMENDED REPORT

WELL LOCATION AND ACREAGE DEDICATION PLAT

API Number 30-015-45 783	Pool Code 98236	Well Name W: Deat Wolfcamp
Property Code 324872	Property Name PURE GOLD MDP1 "29 17" FEDERAL COM	Well Number 474H
OGRID No. 16696	Operator Name OXY USA INC.	Elevation 3359.5'


Surface Location

UL or lot no.	Section	Township	Range	Lot Idn	Feet from the	North/South line	Feet from the	East/West line	County
0	29	23 SOUTH	31 EAST, N M P.M		618'	SOUTH	2095'	EAST	EDDY

Bottom Hole Location If Different From Surface

UL or lot no.	Section	Township	Range	Lot Idn	Feet from the	North/South line	Feet from the	East/West line	County
J	17	23 SOUTH	31 EAST, N M P.M		2621'	SOUTH	2200'	EAST	EDDY
Dedicated Acres 800		Joint or Infill Y	Consolidation Code	Order No					

No allowable will be assigned to this completion until all interests have been consolidated or a non-standard unit has been approved by the division.

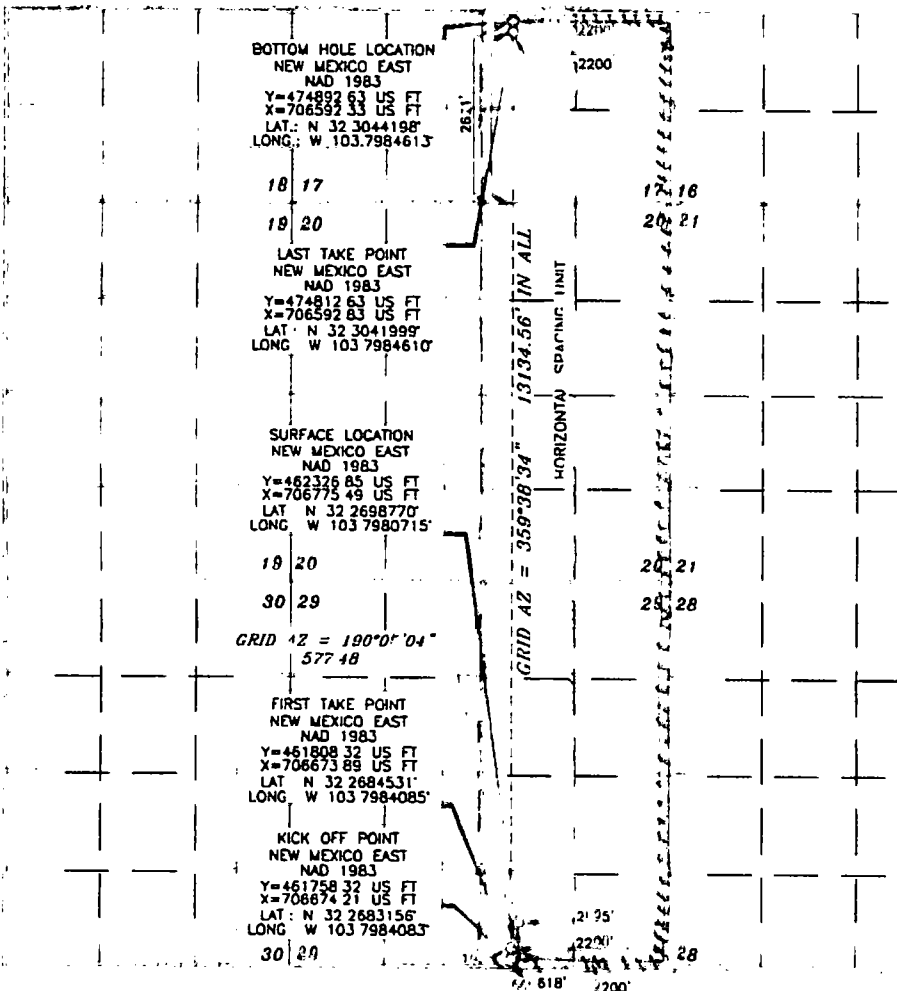

OPERATOR CERTIFICATION

I hereby certify that the information contained herein is true and complete to the best of my knowledge and belief, and that this organization either owns a working interest or undivided mineral interest in the land including the proposed bottom hole location or has a right to drill this well at this location pursuant to a contract with an owner of such a mineral or working interest, or to a voluntary pooling agreement or a compulsory pooling order.

Hereby entered by the division

Signature: David Stewart Date: 10/23/18

Printed Name: David Stewart
E-mail Address: david.stewart@oxy.com

SURVEYOR CERTIFICATION

I hereby certify that the information contained herein is true and complete to the best of my knowledge and belief, and that this organization either owns a working interest or undivided mineral interest in the land including the proposed bottom hole location or has a right to drill this well at this location pursuant to a contract with an owner of such a mineral or working interest, or to a voluntary pooling agreement or a compulsory pooling order.

Date of Survey: 10/15/2018

Signature and Seal of Professional Surveyor


Certificate Number: 1079

WOP 180615WL-d (KA)

RUP 3-12-19

OXY USA INC. PURE GOLD MDP1 "29_17" FEDERAL COM #474H SITE PLAN

FAA PERMIT: NO

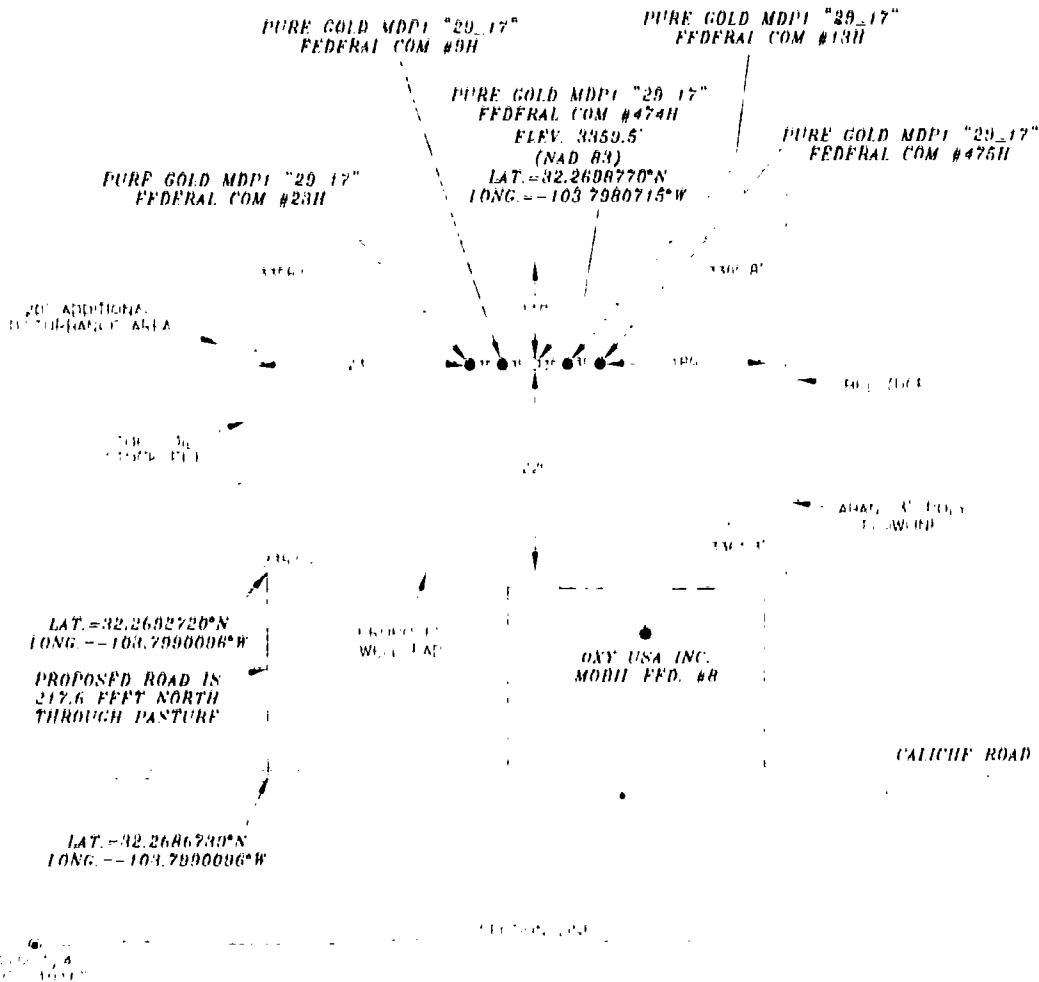

LEGEND

● SURVEY POINTS
— BOUNDARY LINES
— ROAD CENTER LINE

SURVEYORS CERTIFICATE

I, TERRY J. ASEI, NEW MEXICO PROFESSIONAL SURVEYOR NO. 15079, DO HEREBY CERTIFY THAT I CONDUCTED AND AM RESPONSIBLE FOR THIS SURVEY, THAT THIS SURVEY IS TRUE AND CORRECT TO THE BEST OF MY KNOWLEDGE AND BELIEF, AND MEETS THE "MINIMUM STANDARDS FOR SURVEYING IN NEW MEXICO" AS ADOPTED BY THE NEW MEXICO STATE BOARD OF REGISTRATION FOR PROFESSIONAL ENGINEERS AND SURVEYORS.

Terry J. Asei N.M.R.P.L.S. No. 15079

Asei Surveying

1000 BOX 2000, S.W. 1/4, T. 29N, R. 17W, S. 1E, MEXICO COUNTY, NEW MEXICO



OXY USA INC.

PURE GOLD MDP1 "29_17" FEDERAL COM #474H
#474H ROAD, T. 29N, R. 17W, S. 1E, MEXICO COUNTY, NEW MEXICO

Survey Date: 06/15/18	Sheet 1 of 1 Sheets
W.O. Number, 180011W-1	Drawn By: KA Rev.
Date: 06/27/18	Scale: 1" = 200'