

UNITED STATES
DEPARTMENT OF THE INTERIOR
BUREAU OF LAND MANAGEMENT

OCD-HOBBS

FORM APPROVED
OMB NO. 1004-0135
Expires: July 31, 2010

SUNDRY NOTICES AND REPORTS ON WELLS
Do not use this form for proposals to drill or to re-enter an abandoned well. Use form 3160-3 (APD) for such proposals.

SUBMIT IN TRIPLICATE - Other instructions on reverse side.

1. Type of Well <input checked="" type="checkbox"/> Oil Well <input type="checkbox"/> Gas Well <input type="checkbox"/> Other		5. Lease Serial No. NMNM01135
2. Name of Operator OCCIDENTAL PERMIAL LTD Contact: JENNIFER A DUARTE E-Mail: jennifer_duarte@oxy.com		6. If Indian, Allottee or Tribe Name
3a. Address PO BOX 4294 HOUSTON, TX 77210	3b. Phone No. (include area code) Ph: 713-513-6640	7. If Unit or CA/Agreement, Name and/or No.
4. Location of Well (Footage, Sec., T., R., M., or Survey Description) Sec 33 T19S R32E NWNW 330FNL 990FWL		8. Well Name and No. PECTA 33 FEDERAL 1H
HOBBS OCD JUN 13 2014		9. API Well No. 30-025-40279
		10. Field and Pool, or Exploratory LUSK BONE SPRING EAST
		11. County or Parish, and State LEA COUNTY, NM

12. CHECK APPROPRIATE BOX(ES) TO INDICATE NATURE OF NOTICE, REPORT, OR OTHER DATA

TYPE OF SUBMISSION	RECEIVED TYPE OF ACTION			
<input type="checkbox"/> Notice of Intent	<input type="checkbox"/> Acidize	<input type="checkbox"/> Deepen	<input type="checkbox"/> Production (Start/Resume)	<input type="checkbox"/> Water Shut-Off
<input checked="" type="checkbox"/> Subsequent Report	<input type="checkbox"/> Alter Casing	<input type="checkbox"/> Fracture Treat	<input type="checkbox"/> Reclamation	<input type="checkbox"/> Well Integrity
<input type="checkbox"/> Final Abandonment Notice	<input type="checkbox"/> Casing Repair	<input type="checkbox"/> New Construction	<input type="checkbox"/> Recomplete	<input checked="" type="checkbox"/> Other Site Facility Diagram/Security Plan
	<input type="checkbox"/> Change Plans	<input type="checkbox"/> Plug and Abandon	<input type="checkbox"/> Temporarily Abandon	
	<input type="checkbox"/> Convert to Injection	<input type="checkbox"/> Plug Back	<input type="checkbox"/> Water Disposal	

13. Describe Proposed or Completed Operation (clearly state all pertinent details, including estimated starting date of any proposed work and approximate duration thereof. If the proposal is to deepen directionally or recomplete horizontally, give subsurface locations and measured and true vertical depths of all pertinent markers and zones. Attach the Bond under which the work will be performed or provide the Bond No. on file with BLM/BIA. Required subsequent reports shall be filed within 30 days following completion of the involved operations. If the operation results in a multiple completion or recompletion in a new interval, a Form 3160-4 shall be filed once testing has been completed. Final Abandonment Notices shall be filed only after all requirements, including reclamation, have been completed, and the operator has determined that the site is ready for final inspection.)

Please see the attached Site Security Diagram for your use and review.

In reference to Written Order #14LJ038W.

Accepted for Record Purposes.
Approval Subject to Onsite Inspection.
If BLM Objectives are not achieved,
additional work may be required.
Date: 6-9-14

Signature: *Jennifer Duarte*

14. I hereby certify that the foregoing is true and correct. Electronic Submission #247188 verified by the BLM Well Information System For OCCIDENTAL PERMIAL LTD, sent to the Hobbs Committed to AFMSS for processing by LINDA DENNISTON on 06/03/2014 ()	
Name (Printed/Typed) JENNIFER A DUARTE	Title REGULATORY SPECIALIST
Signature (Electronic Submission)	Date 05/28/2014


THIS SPACE FOR FEDERAL OR STATE OFFICE USE

Approved By _____	Title _____	Date _____
Conditions of approval, if any, are attached. Approval of this notice does not warrant or certify that the applicant holds legal or equitable title to those rights in the subject lease which would entitle the applicant to conduct operations thereon.		Office _____

Title 18 U.S.C. Section 1001 and Title 43 U.S.C. Section 1212, make it a crime for any person knowingly and willfully to make to any department or agency of the United States any false, fictitious or fraudulent statements or representations as to any matter within its jurisdiction.

**** OPERATOR-SUBMITTED ** OPERATOR-SUBMITTED ** OPERATOR-SUBMITTED ****

JUN 16 2014

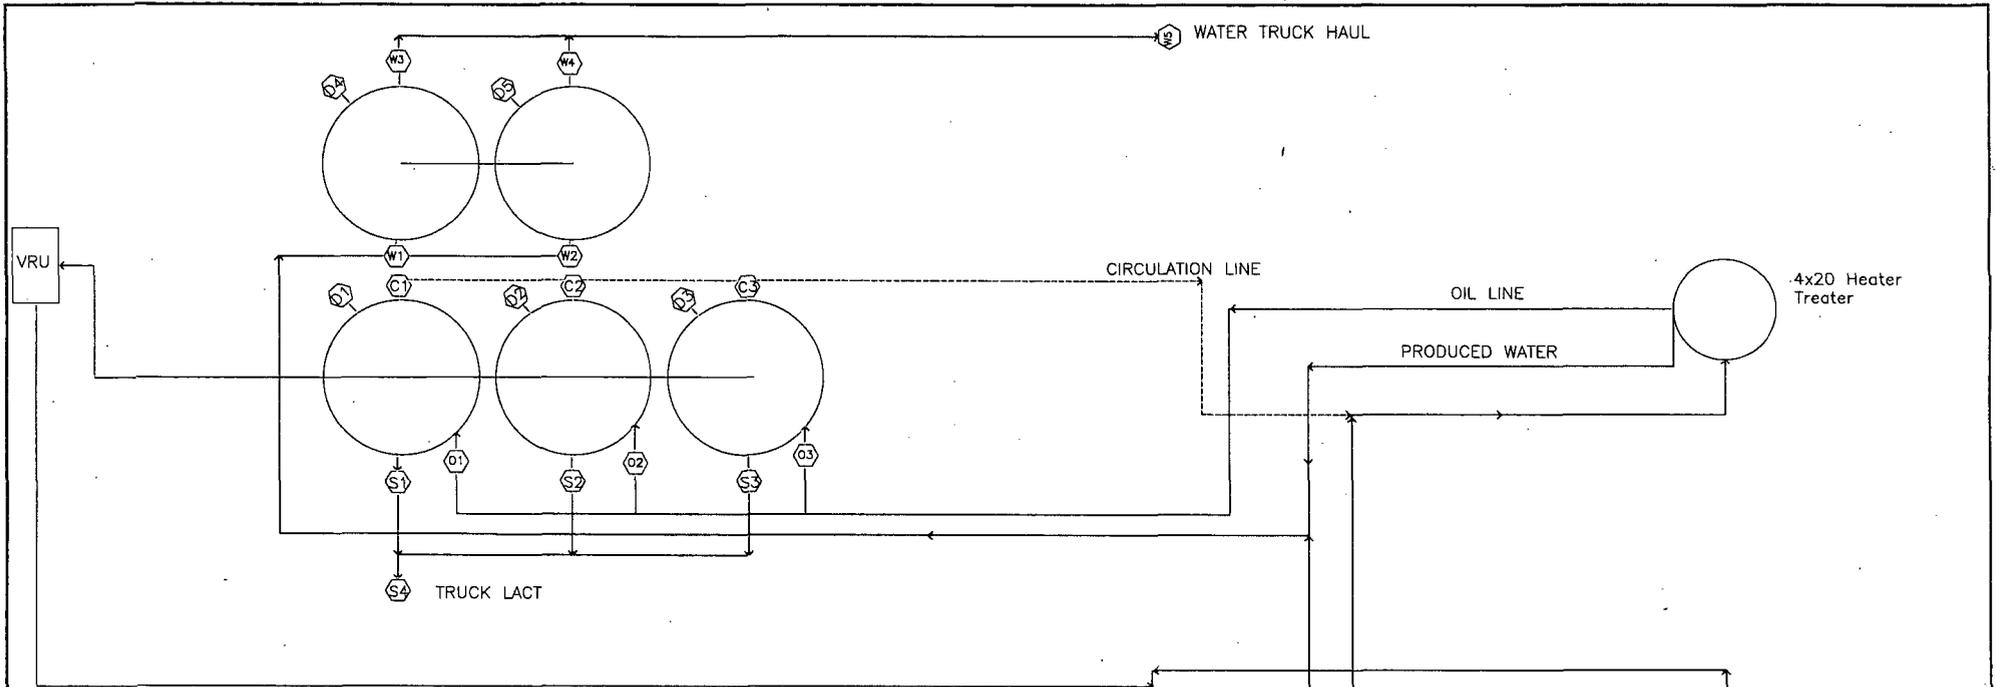

OXY
 Lease: Fecta 33 CTB
 Lease Serial #: NMNM01135
 Located at: Section 33 19S 32E
 Lea County, NM

I. Sales System: Closed
 Oil Sales to truck by truck LACT. S4 will be open during truck hauling. During water haul valve W5 is open

This lease is subject to the security plan for the Carlsbad Operation. The plan is located at:
 1502 W Commerce Dr, Carlsbad, NM 88220

- II. Production Phase
1. Valve D1-03, W1-W4 Open
 2. Valve S1-S3 Open
 3. Valves D1-D5 Closed
 4. Valves C1-C3 Open

Oxy Meter: Oxy-14635X

Oxy Meter: Oxy - 14636X

GAS SALES TO DCP METER: 727004-00

Wells:
 Fecta 33 Fed #1H
 Fecta 33 Fed #2H

NOTE:

REFERENCE DRAWINGS				REVISIONS				ENGINEERING RECORD	
NO.	TITLE	NO.	DATE	DESCRIPTION	BY	CHK.	APP.	BY	DATE
								DRN: TAP	05/13/2014
								DES:	
								CHK:	
								APP:	
								DATE:	
								OXY ENGR:	
								PROJ ENGR: T. FOLBERGER	
								SCALE: NONE	

Occidental
PERMIAN LTD.

SITE SECURITY DIAGRAM
 FECTA 33 FED CTB
 LEA COUNTY, NEW MEXICO

PLOT SCALE: _____
 DWG. NO. 001
 CAD NO. _____