

District I
1625 N. French Dr., Hobbs, NM 88240
Phone: (575) 393-6161 Fax: (575) 393-0720
District II
811 S. First St., Artesia, NM 88210
Phone: (575) 748-1283 Fax: (575) 748-9720
District III
1000 Rio Brazos Road, Artesia, NM 87410
Phone: (505) 334-6178 Fax: (505) 334-6170
District IV
1220 S. St. Francis Dr., Santa Fe, NM 87505
Phone: (505) 476-3460 Fax: (505) 476-3462

State of New Mexico
Energy, Minerals & Natural Resources Department
OIL CONSERVATION DIVISION
1220 South St. Francis Dr.
Santa Fe, NM 87505

HOBBS OCO

OCT 0 1 2015

RECEIVED

Form C-102
Revised August 1, 2011
Submit one copy to appropriate
District Office

☐ AMENDED REPORT

WELL LOCATION AND ACREAGE DEDICATION PLAT

API Number 30-025-	Pool Code 97597	Pool Name Tabalina Delaware, Southwest
Property Code 304882	Property Name MADERA "30" FEDERAL	Well Number 3H
OGRID No. 16696	Operator Name OXY USA INC.	Elevation 3184.1'

Surface Location

UL or lot no.	Section	Township	Range	Lot Idn	Feet from the	North/South line	Feet from the	East/West line	County
0	19	26 SOUTH	35 EAST, N.M.P.M.		220'	SOUTH	2260'	EAST	LEA

Bottom Hole Location If Different From Surface


UL or lot no.	Section	Township	Range	Lot Idn	Feet from the	North/South line	Feet from the	East/West line	County
4	31	26 SOUTH	35 EAST, N.M.P.M.		200'	SOUTH	2240'	EAST	LEA

Dedicated Acres	Joint or Infill	Consolidation Code	Order No.
240	N		

No allowable will be assigned to this completion until all interests have been consolidated or a non-standard unit has been approved by the division.

SURFACE LOCATION NEW MEXICO EAST NAD 1927 Y=372978.26 X=787785.29 LAT.: N 32.0220320° LONG.: W 103.4047736°				OPERATOR CERTIFICATION I hereby certify that the information contained herein is true and complete to the best of my knowledge and belief, and that this organization either owns a working interest or unleased mineral interest in the land including the proposed bottom hole location or has a right to drill this well at this location pursuant to a contract with an owner of such a mineral or working interest, or as a voluntary pooling agreement or a compulsory pooling order heretofore entered by the division. Signature: <u>David Stewart</u> Date: <u>11/11/14</u> Printed Name: <u>David Stewart Sr. Reg. Adv.</u> E-mail Address: <u>david_stewart@oxy.com</u>			
UPPER PERF. NEW MEXICO EAST NAD 1927 Y=372423.30 X=787782.25 LAT.: N 32.0205064° LONG.: W 103.4047685°				SURVEYOR CERTIFICATION I hereby certify that the well location shown on this plat was plotted from the actual surveys made by me or under my supervision and that the same is true and correct to the best of my belief. Date of Survey: <u>JUNE 4, 2014</u> Signature and Seal of Professional Surveyor: <u>Jimmy J. Reed</u> 8/29/2014 Certificate Number: <u>15079</u>			
LOWER PERF. NEW MEXICO EAST NAD 1927 Y=365359.24 X=787880.89 LAT.: N 32.0010871° LONG.: W 103.4046764°				W.O.#. 140604WL-c (Rev. A) (KA)			
BOTTOM HOLE LOCATION NEW MEXICO EAST NAD 1927 Y=365224.25 X=787882.38 LAT.: N 32.0007181° LONG.: W 103.4046747°				15079			

OXY USA INC. MADERA "30" FEDERAL #3H SITE PLAN

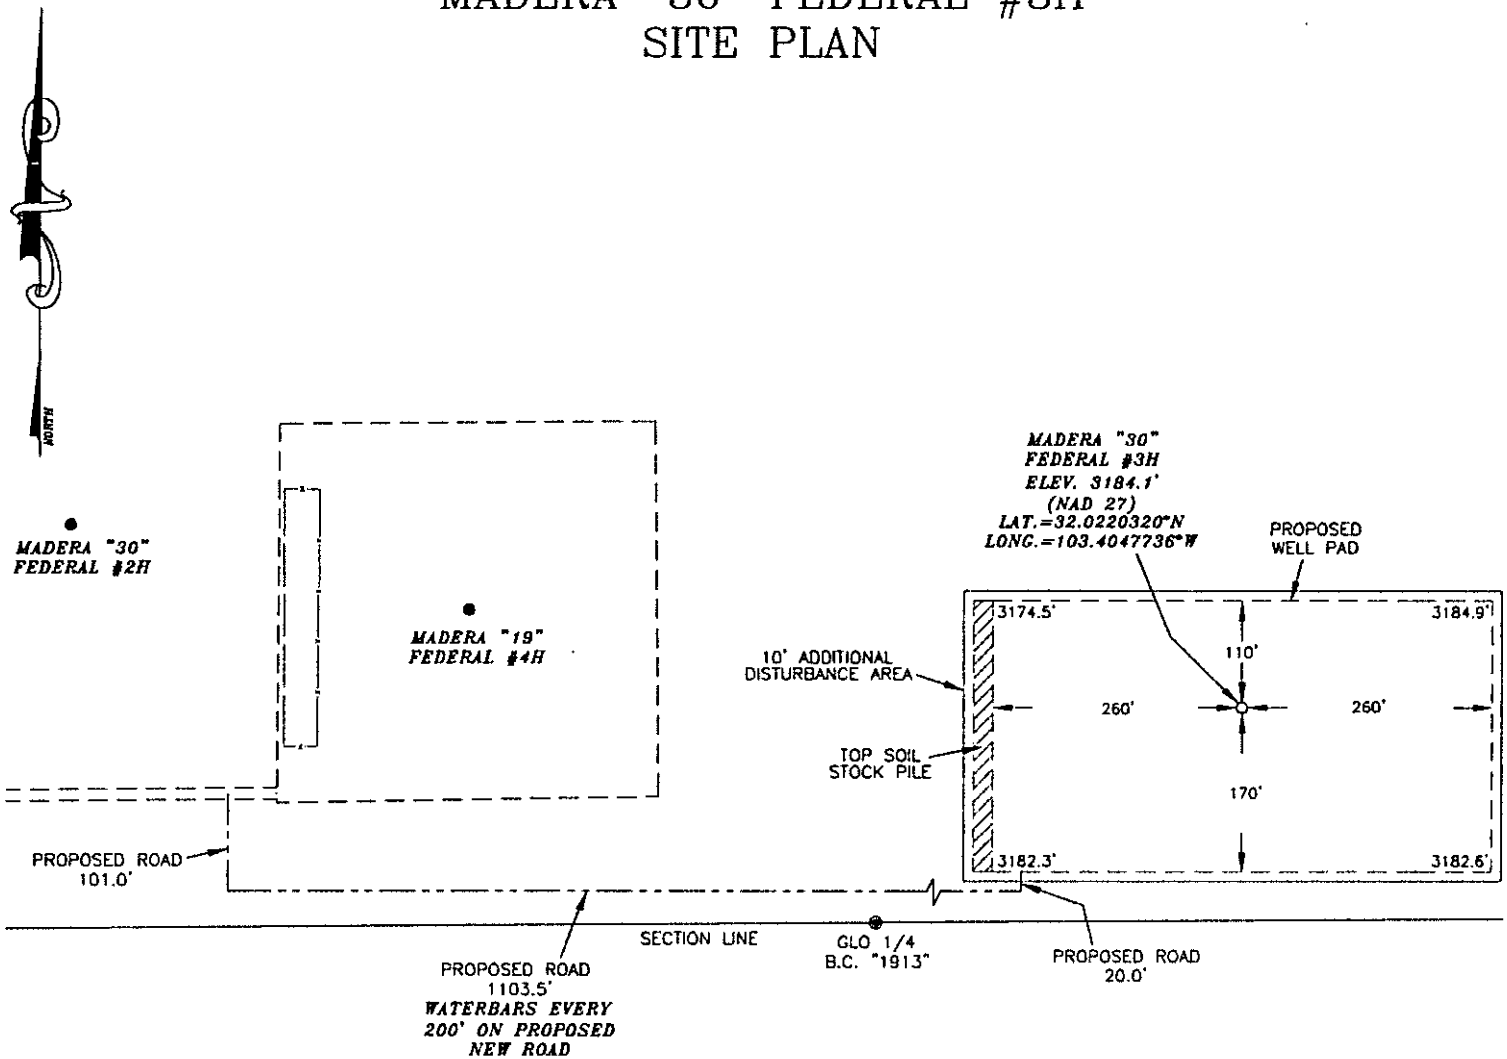


SURVEYORS CERTIFICATE

I, TERRY J. ASEL, NEW MEXICO PROFESSIONAL SURVEYOR NO. 15079, DO HEREBY CERTIFY THAT I CONDUCTED AND AM RESPONSIBLE FOR THIS SURVEY, THAT THIS SURVEY IS TRUE AND CORRECT TO THE BEST OF MY KNOWLEDGE AND BELIEF, AND MEETS THE "MINIMUM STANDARDS FOR SURVEYING IN NEW MEXICO" AS ADOPTED BY THE NEW MEXICO STATE BOARD OF REGISTRATION FOR PROFESSIONAL ENGINEERS AND SURVEYORS.

Terry J. Asel N.M. R.P.L.S. No. 15079


Asel Surveying

P.O. BOX 393 - 310 W. TAYLOR
HOBBS, NEW MEXICO - 575-393-9146

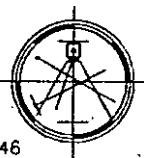

LEGEND

- ███ - DENOTES STOCK PILE AREA
- - DENOTES PROPOSED WELL PAD
- - DENOTES PROPOSED ROAD

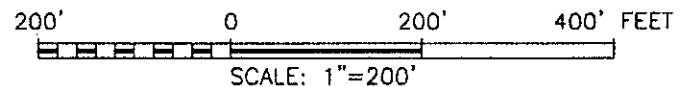

OXY USA INC.


MADERA "30" FEDERAL #3H WELL PAD LOCATED
AT 220' FSL & 2260' FEL IN SECTION 19,
TOWNSHIP 26 SOUTH, RANGE 35 EAST,
N.M.P.M., LEA COUNTY, NEW MEXICO

Survey Date: 06/04/14	Sheet 1 of 1 Sheets
W.O. Number: 140604WL-c (Rev. B)	Drawn By: KA Rev: B
Date: 10/30/14	140604WL-c Scale: 1"=200'

SECTIONS 19, 30 & 31, TOWNSHIP 26 SOUTH, RANGE 35 EAST, N.M.P.M.,
LEA COUNTY
NEW MEXICO

Location

DRIVING DIRECTIONS:
BEGINNING IN BENNETT GO SOUTHWEST
ON COUNTY ROAD #3 FOR 4.6 MILES,
TURN RIGHT ON BECKHAM ROAD AND GO
WEST FOR 5.4 MILES, TURN RIGHT AND
GO NORTHWEST/WEST FOR 4.4 MILES,
TURN LEFT AND GO SOUTH FOR 0.4
MILES, TURN LEFT AND GO EAST FOR
0.2 MILES, TURN RIGHT ON PROPOSED
ROAD AND GO SOUTH FOR 101.0 FEET,
TURN LEFT AND GO EAST FOR 1103.5
FEET, TURN LEFT AND GO NORTH FOR
20.0 FEET TO LOCATION.

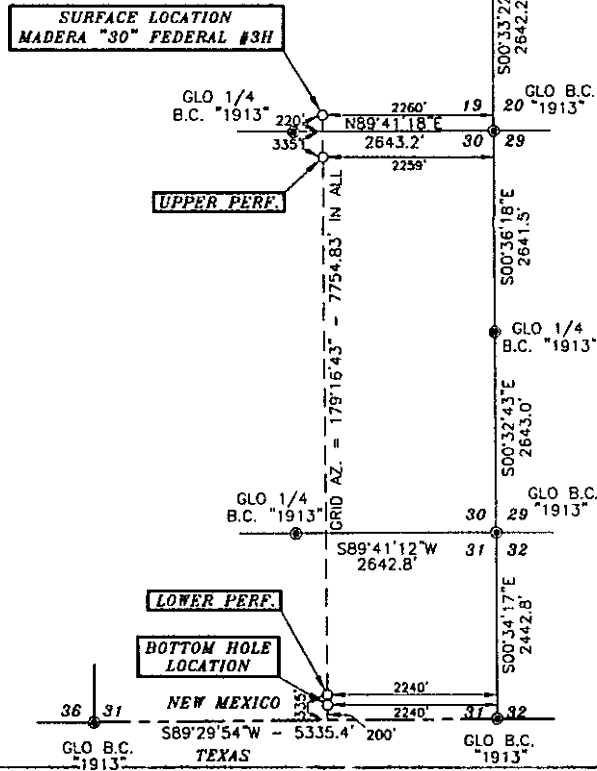

Basis of Bearings - GPS Geodetic Measurements
NAD 83 Zone 12N North American Datum of 1983




SURVEYORS CERTIFICATE

I, TERRY J. ASEL, NEW MEXICO PROFESSIONAL SURVEYOR
NO. 15079, DO HEREBY CERTIFY THAT I CONDUCTED AND AM
RESPONSIBLE FOR THIS SURVEY, THAT THIS SURVEY IS
TRUE AND CORRECT TO THE BEST OF MY KNOWLEDGE AND
BELIEF, AND MEETS THE "MINIMUM STANDARDS FOR
SURVEYING IN NEW MEXICO" AS ADOPTED BY THE NEW
MEXICO STATE BOARD OF REGISTRATION FOR
PROFESSIONAL ENGINEERS AND SURVEYORS.

Terry J. Asel B/29/2014
Terry J. Asel, N.M. R.P.L.S. No. 15079


Asel Surveying

P.O. BOX 393 - 310 W. TAYLOR
HOBBS, NEW MEXICO - 575-393-9146

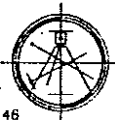

LEGEND

⊙ - DENOTES FOUND MONUMENT AS NOTED

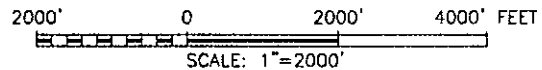


OXY USA INC.

MADERA #30 FEDERAL #3H LOCATED AT
220' FSL & 2260' FEL IN SECTION 19,
TOWNSHIP 26 SOUTH, RANGE 35 EAST,
N.M.P.M., LEA COUNTY, NEW MEXICO

Survey Date: 06/04/14	Sheet 1 of 1 Sheets
W.O. Number: 140604WL-c (Rev. A)	Drawn By: KA Rev: A
Date: 08/28/14	140604WL-c Scale: 1\"=2000'

VICINITY MAP

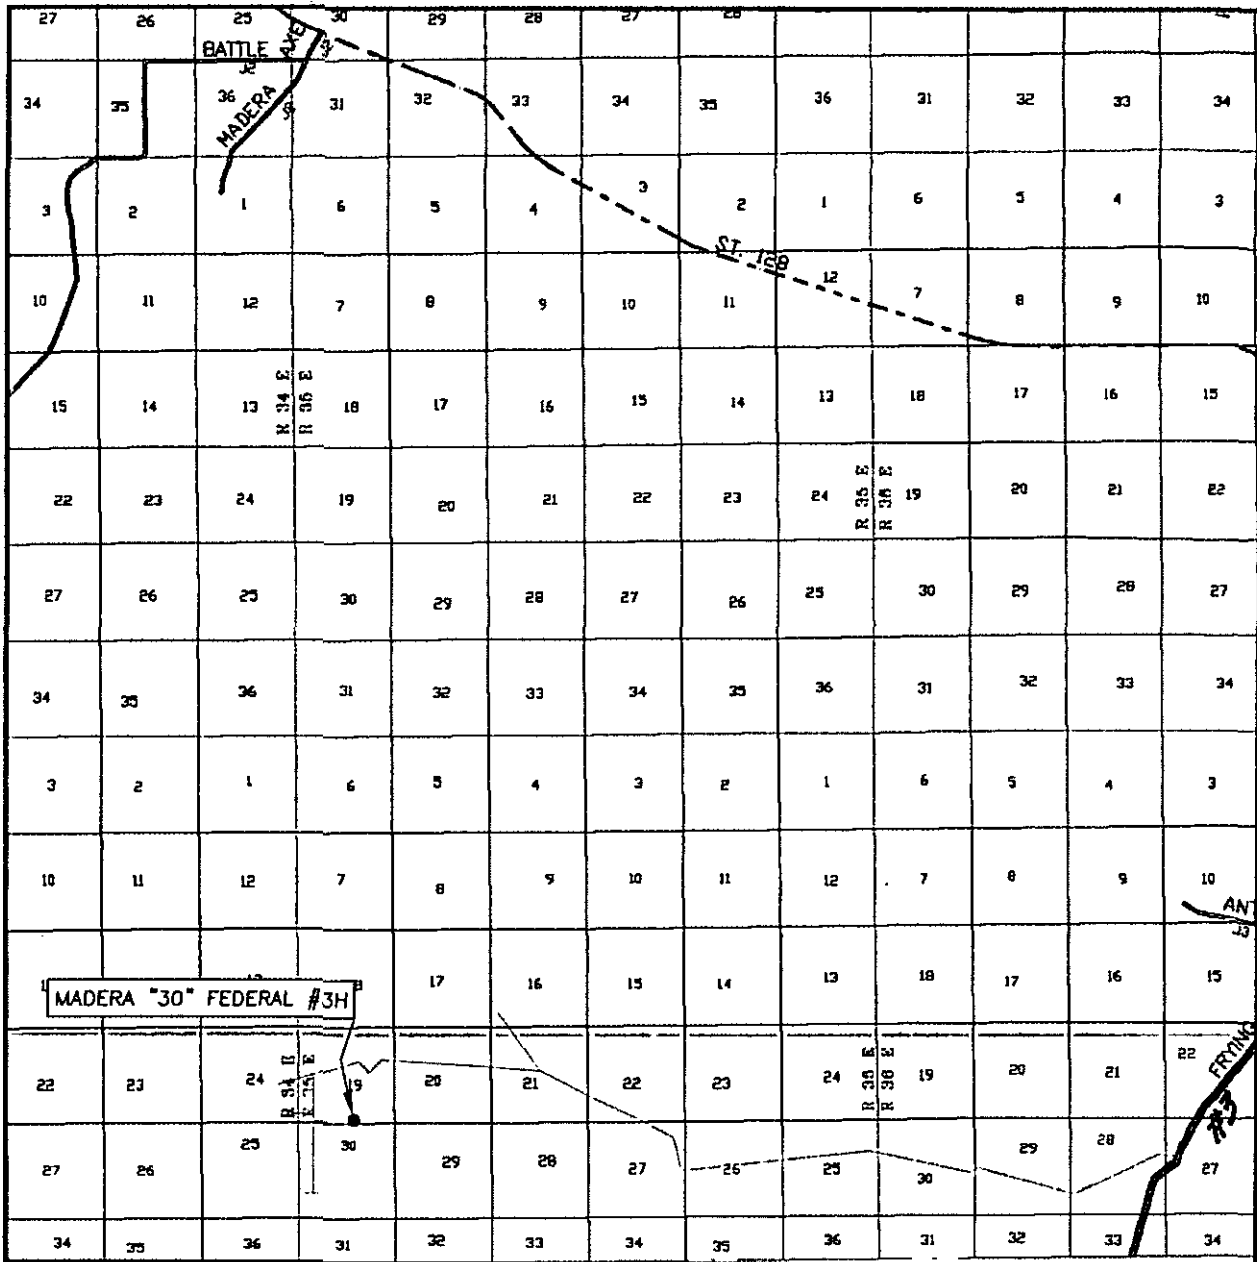


SEC. 19 TWP. 26-S RGE. 35-E
 SURVEY N.M.P.M.
 COUNTY LEA
 DESCRIPTION 220' FSL & 2260' FEL
 ELEVATION 3184.1'
 OPERATOR OXY USA INC.

SCALE: 1" = 2 MILES

Asel Surveying


P.O. BOX 393 - 310 W. TAYLOR
 HOBBS, NEW MEXICO - 575-393-9146

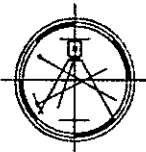

LEASE-MADERA-30-FEDERAL-#3H

DIRECTIONS BEGINNING IN BENNETT GO SOUTHWEST ON COUNTY ROAD #3 FOR 4.6 MILES, TURN RIGHT ON BECKHAM ROAD AND GO WEST FOR 5.4 MILES, TURN RIGHT AND GO NORTHWEST/WEST FOR 4.4 MILES, TURN LEFT AND GO SOUTH FOR 0.4 MILES, TURN LEFT AND GO EAST FOR 0.2 MILES, TURN RIGHT ON PROPOSED ROAD AND GO SOUTH FOR 101.0 FEET, TURN LEFT AND GO EAST FOR 1103.5 FEET, TURN LEFT AND GO NORTH FOR 20.0 FEET TO LOCATION.

LOCATION VERIFICATION MAP

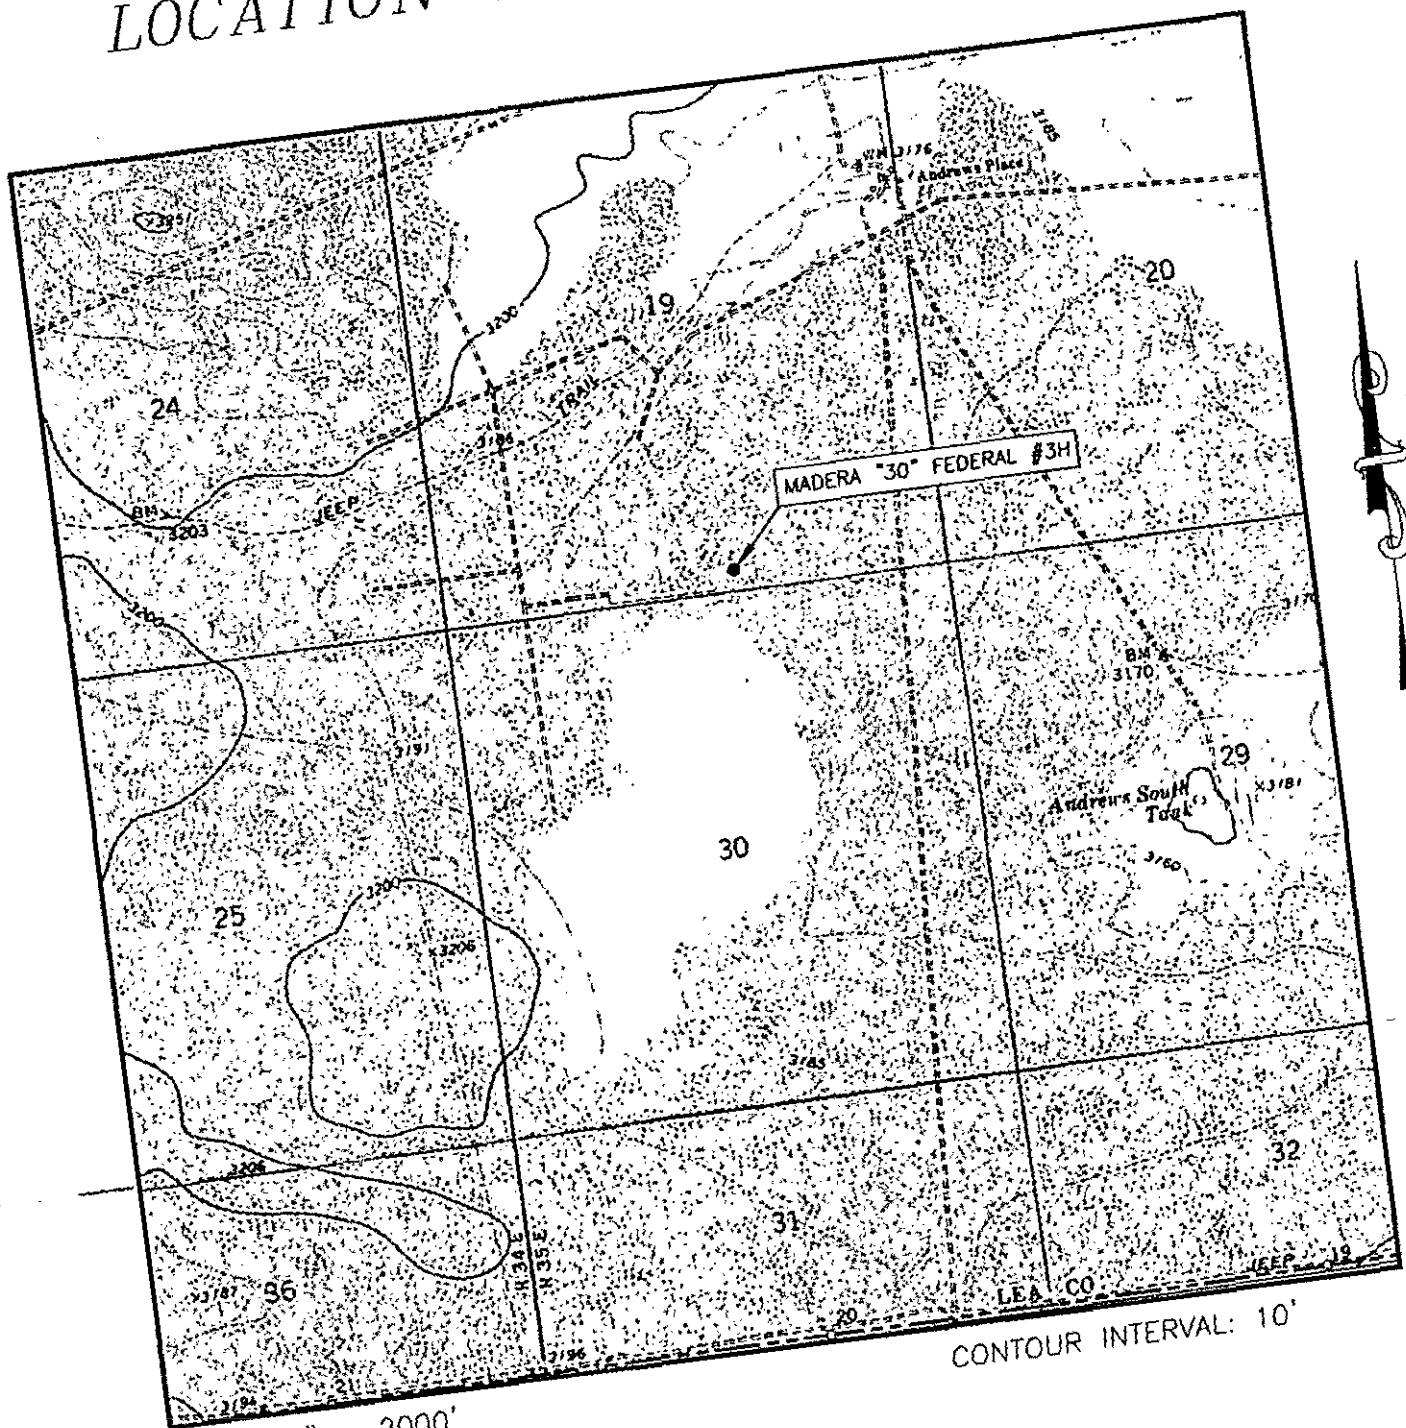

SCALE: 1" = 2000'

SEC. 19 TWP. 26-S RGE. 35-E

SURVEY N.M.P.M.

COUNTY LEA

DESCRIPTION 220' FSL & 2260' FEL

ELEVATION 3184.1'


OPERATOR OXY USA INC.

LEASE MADERA "30" FEDERAL #3H

U.S.G.S. TOPOGRAPHIC MAP

Asel Surveying


P.O. BOX 393 - 310 W. TAYLOR
HOBBS, NEW MEXICO - 575-393-9146

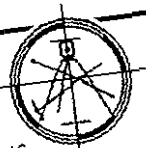

Mãdera 30 Federal


1 Mile AOR

1 mile AOR

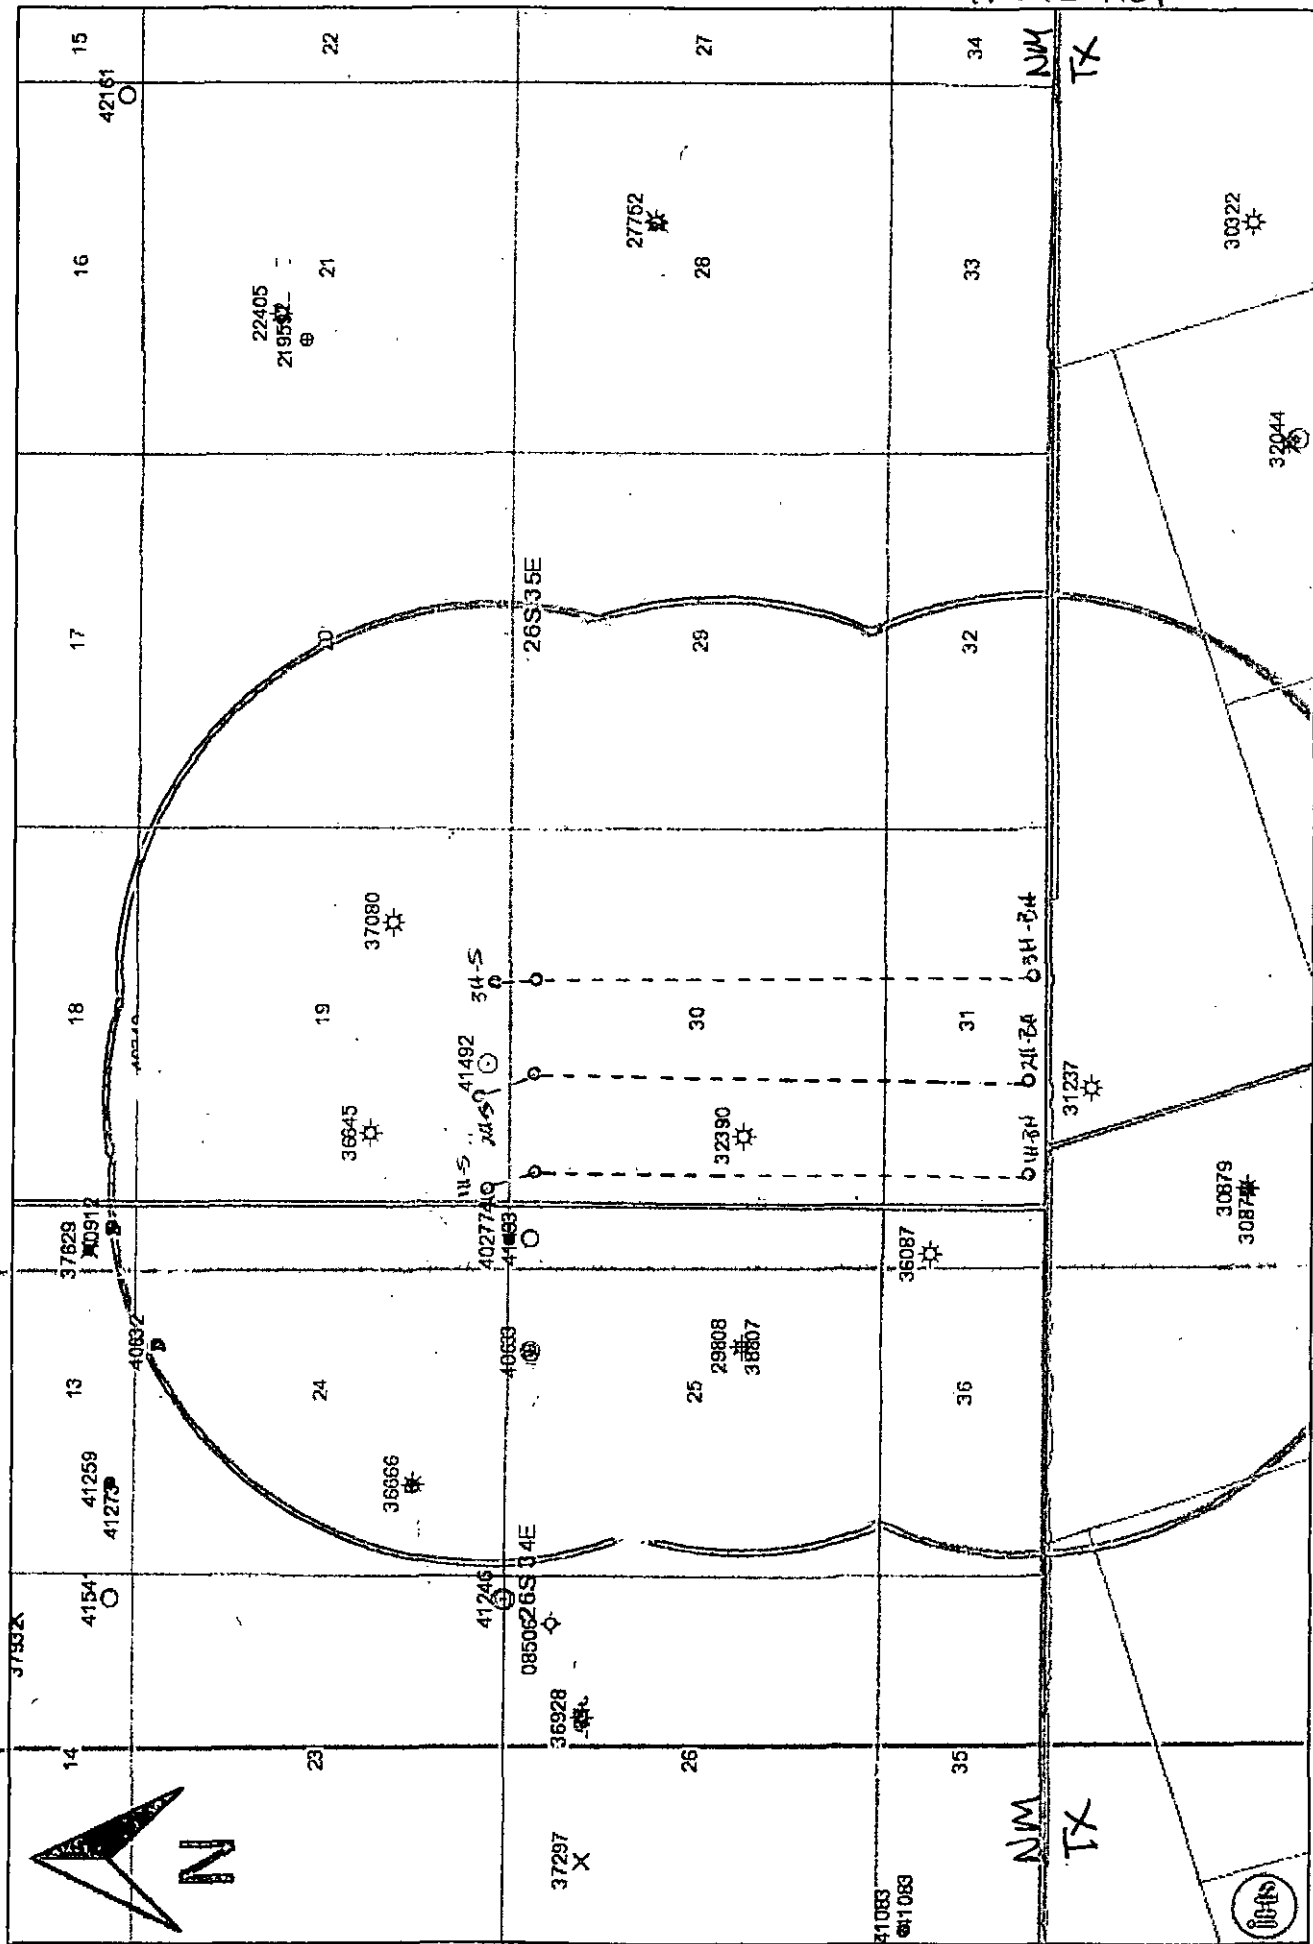

Madera 30 Federal - 9 sec AOR

9 sec Aerial

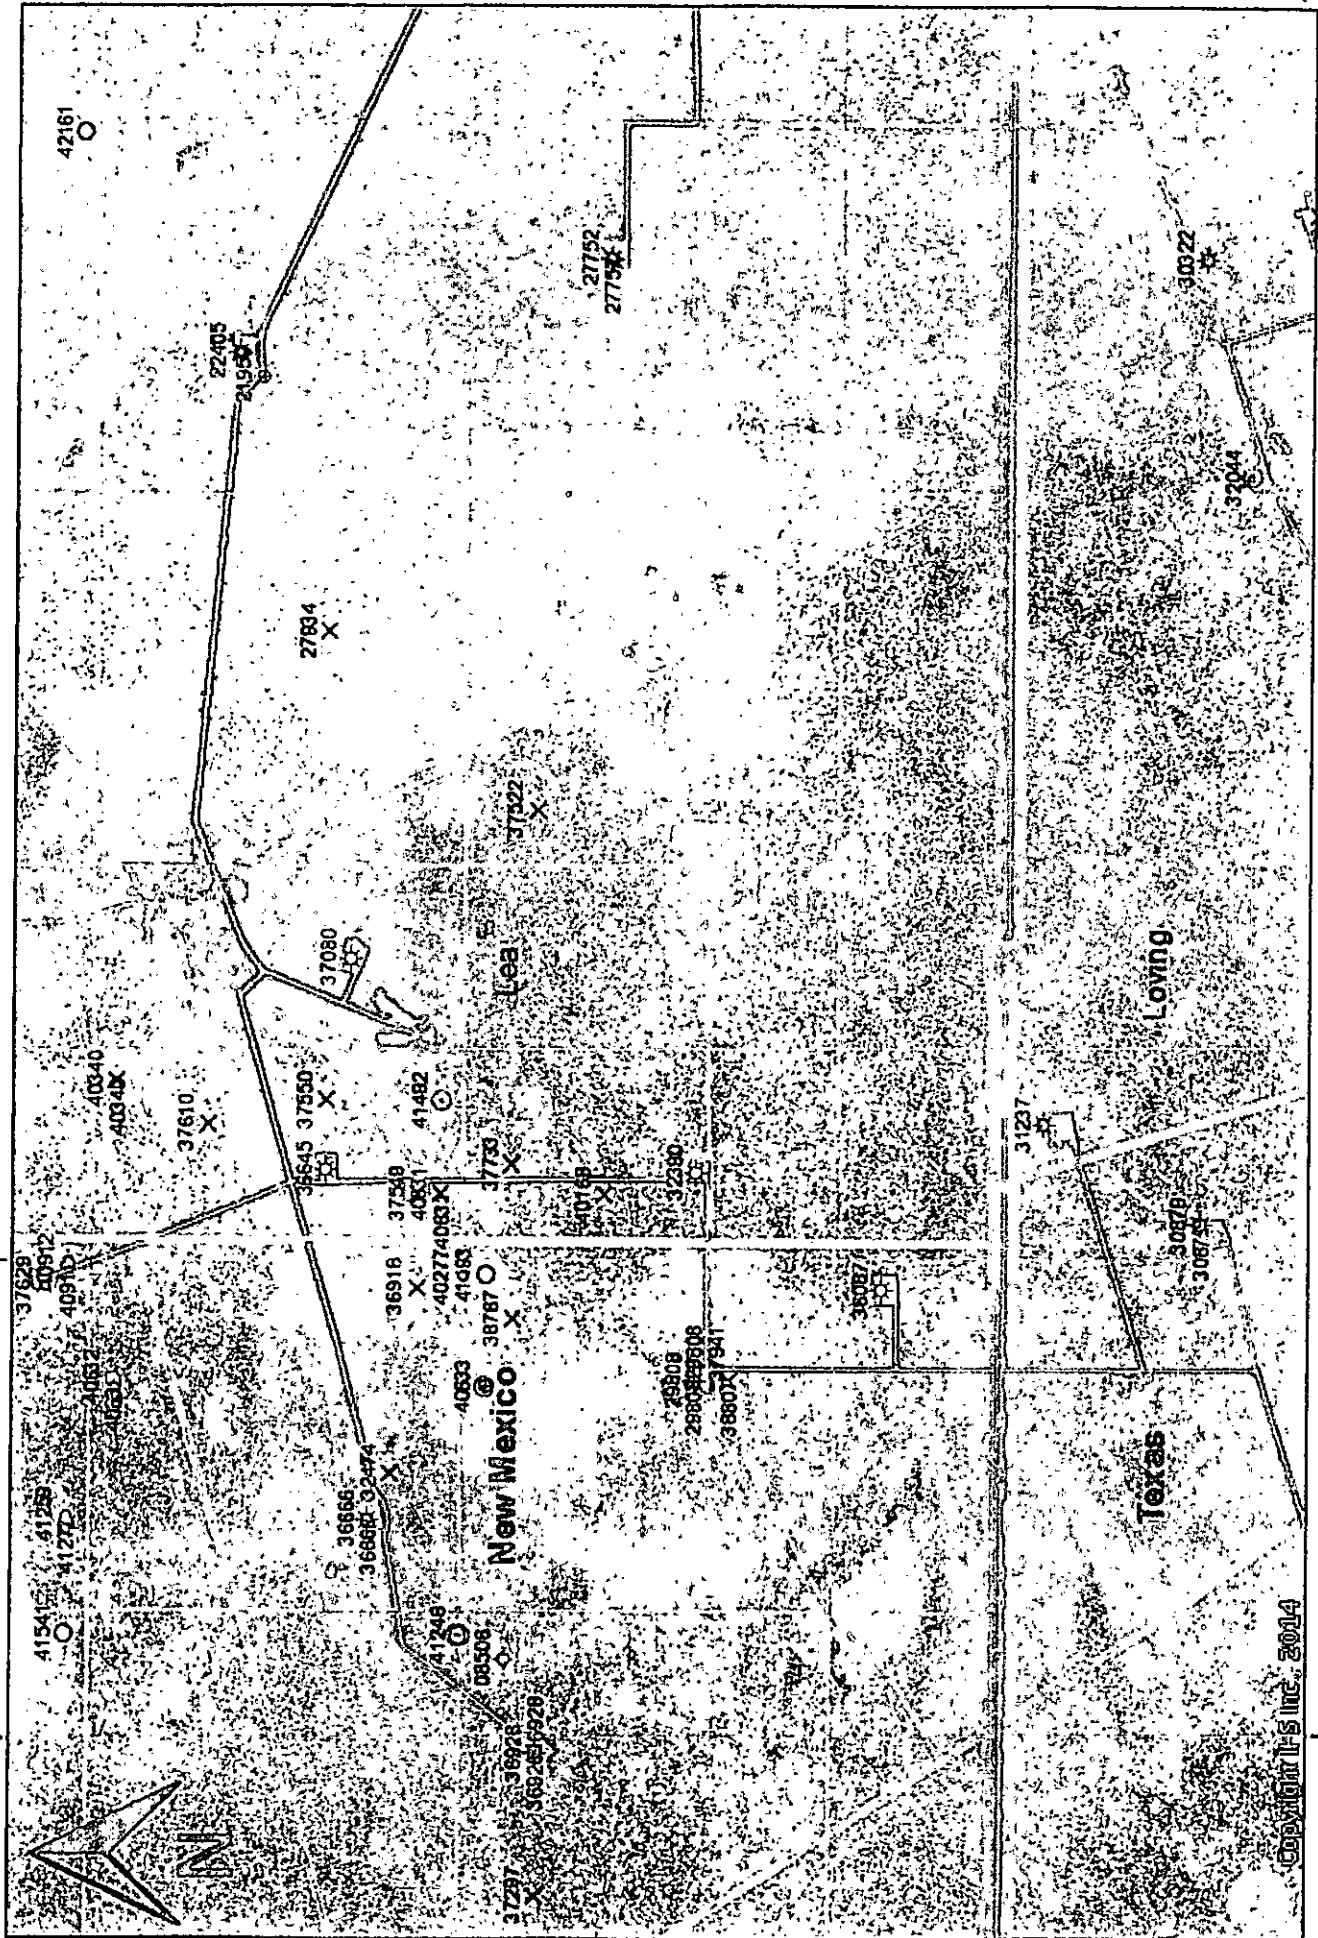

BLM 95ec.

