

UNITED STATES
DEPARTMENT OF THE INTERIOR
BUREAU OF LAND MANAGEMENT

FORM APPROVED
OMB NO. 1004-0135
Expires: July 31, 2010

SUNDRY NOTICES AND REPORTS ON WELLS
Do not use this form for proposals to drill or to re-enter an abandoned well. Use form 3160-3 (APD) for such proposals.

SUBMIT IN TRIPLICATE - Other instructions on reverse side.

OCD-HOBBS
HOBBS OCD
APR 17 2017
RECEIVED

- 5. Lease Serial No.
NMNM95641
- 6. If Indian, Allottee or Tribe Name
- 7. If Unit or CA/Agreement, Name and/or No.
NMNM134754
- 8. Well Name and No.
KING AIR 8 FEDERAL COM 4H /
- 9. API Well No.
30-025-42200-00-S1
- 10. Field and Pool, or Exploratory
LUSK
- 11. County or Parish, and State
LEA COUNTY, NM

- 1. Type of Well
 Oil Well Gas Well Other
- 2. Name of Operator
COG OPERATING LLC / Contact: AMANDA AVERY
E-Mail: aavery@concho.com
- 3a. Address
ONE CONCHO CENTER 600 W ILLINOIS AVENUE
MIDLAND, TX 79701-4287
- 3b. Phone No. (include area code)
Ph: 575-748-6940
- 4. Location of Well (Footage, Sec., T., R., M., or Survey Description)
Sec 8 T19S R32E SWSW 58FSL 982FWL /
32.668134 N Lat, 103.794383 W Lon

12. CHECK APPROPRIATE BOX(ES) TO INDICATE NATURE OF NOTICE, REPORT, OR OTHER DATA

TYPE OF SUBMISSION	TYPE OF ACTION			
<input type="checkbox"/> Notice of Intent	<input type="checkbox"/> Acidize	<input type="checkbox"/> Deepen	<input type="checkbox"/> Production (Start/Resume)	<input type="checkbox"/> Water Shut-Off
<input checked="" type="checkbox"/> Subsequent Report	<input type="checkbox"/> Alter Casing	<input type="checkbox"/> Fracture Treat	<input type="checkbox"/> Reclamation	<input type="checkbox"/> Well Integrity
<input type="checkbox"/> Final Abandonment Notice	<input type="checkbox"/> Casing Repair	<input type="checkbox"/> New Construction	<input type="checkbox"/> Recomplete	<input checked="" type="checkbox"/> Other
	<input type="checkbox"/> Change Plans	<input type="checkbox"/> Plug and Abandon	<input type="checkbox"/> Temporarily Abandon	Site Facility Diagram/Security Plan
	<input type="checkbox"/> Convert to Injection	<input type="checkbox"/> Plug Back	<input type="checkbox"/> Water Disposal	

13. Describe Proposed or Completed Operation (clearly state all pertinent details, including estimated starting date of any proposed work and approximate duration thereof. If the proposal is to deepen directionally or recomplete horizontally, give subsurface locations and measured and true vertical depths of all pertinent markers and zones. Attach the Bond under which the work will be performed or provide the Bond No. on file with BLM/BIA. Required subsequent reports shall be filed within 30 days following completion of the involved operations. If the operation results in a multiple completion or recompletion in a new interval, a Form 3160-4 shall be filed once testing has been completed. Final Abandonment Notices shall be filed only after all requirements, including reclamation, have been completed, and the operator has determined that the site is ready for final inspection.)

Please see attached Site Facility.

ENTERED INTO AFMSS
2.5.17

Accepted for Record Purposes.
Approval Subject to Onsite Inspection.
Date: 2.5.17

14. I hereby certify that the foregoing is true and correct.

**Electronic Submission #344911 verified by the BLM Well Information System
For COG OPERATING LLC, sent to the Hobbs
Committed to AFMSS for processing by PRISCILLA PEREZ on 07/18/2016 (16PP0912SE)**

Name (Printed/Typed) AMANDA AVERY	Title AUTHORIZED REPRESENTATIVE
Signature (Electronic Submission)	Date 07/18/2016

THIS SPACE FOR FEDERAL OR STATE OFFICE USE

Approved By <i>[Signature]</i>	Title EPS. LIE	Date 2.5.17
Conditions of approval, if any, are attached. Approval of this notice does not warrant or certify that the applicant holds legal or equitable title to those rights in the subject lease which would entitle the applicant to conduct operations thereon.	Office CFO	

Title 18 U.S.C. Section 1001 and Title 43 U.S.C. Section 1212, make it a crime for any person knowingly and willfully to make to any department or agency of the United States any false, fictitious or fraudulent statements or representations as to any matter within its jurisdiction.

**** BLM REVISED ** BLM REVISED ** BLM REVISED ** BLM REVISED ** BLM REVISED ****


KZ

KING AIR 8 FEDERAL COM 4H BATTERY
 SWSW SECTION 8, T19S, R32E, UNIT M
 LEA COUNTY, NM

WELLS:
 KING AIR 8 FEDERAL COM #004H: 30-025-42200

Production Phase - Oil Tank #1
 - Valve 1 open
 - Valves 2, 3, and 4 closed
 - Valves 5, 6, 7, and 8 open
 - Valves 9, 10, 11, and 12 closed
 - Valve 13 open
 - Valves 14, 15, and 16 closed

Sales Phase - Oil Tank #1
 - Valve 1 closed
 - Valves 2, 3, or 4 open
 - Valve 5 closed
 - Valves 6, 7, and 8 open
 - Valve 9 open
 - Valves 10, 11, and 12 closed
 - Valve 13 closed
 - Valves 14, 15, or 16 open

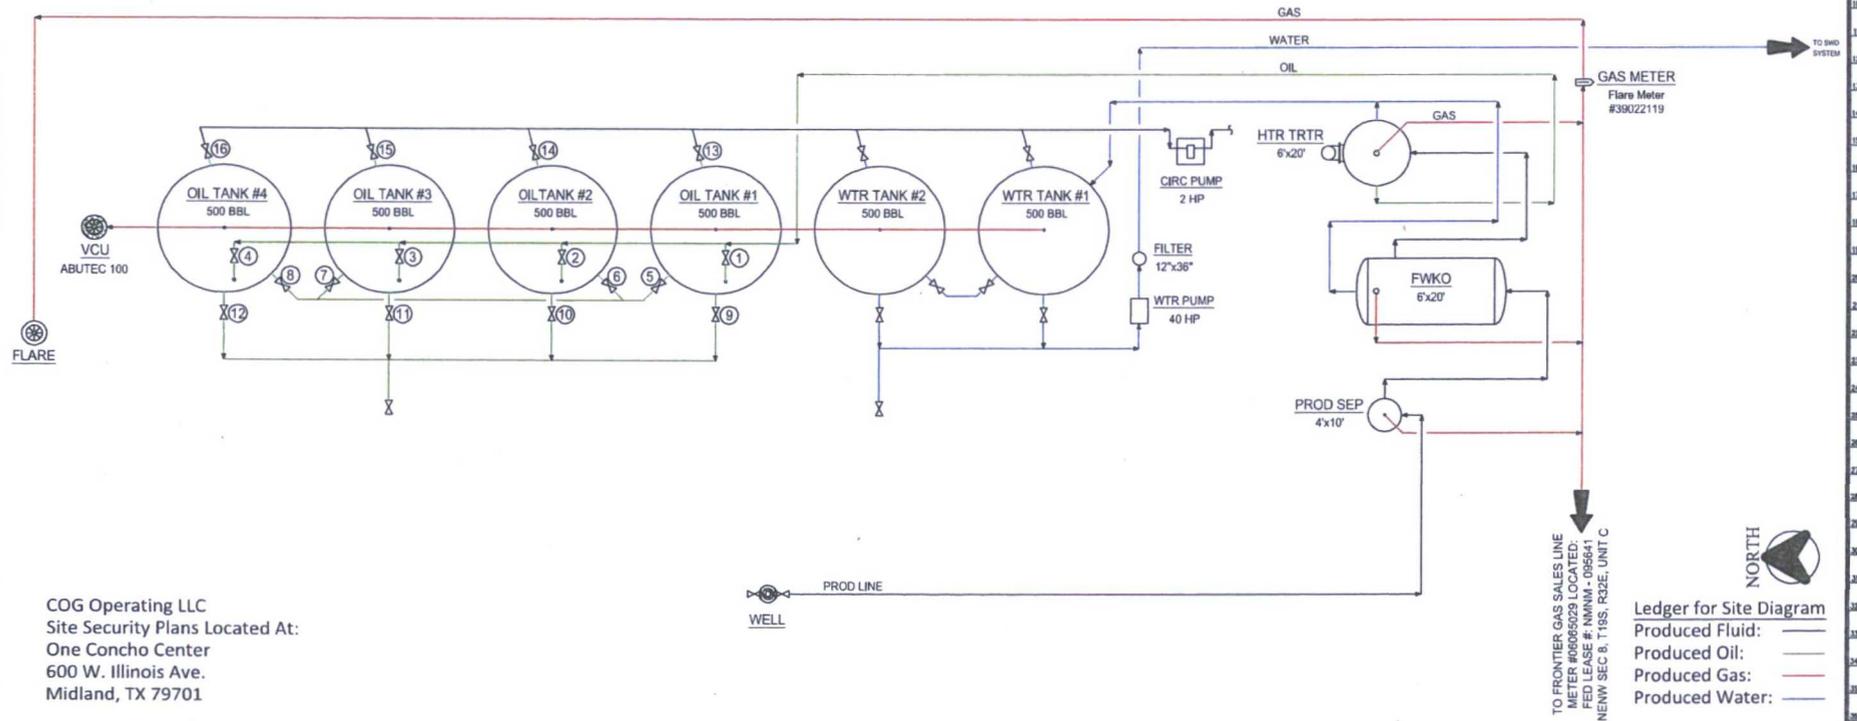

COG Operating LLC
 Site Security Plans Located At:
 One Concho Center
 600 W. Illinois Ave.
 Midland, TX 79701

TO FRONTIER GAS SALES LINE
 METER #0005029 LOCATED:
 FED LEASE #: NMNM - 095641
 NEW SEC 8, T. 19S, R. 32E, UNIT C

Ledger for Site Diagram
 Produced Fluid: —
 Produced Oil: —
 Produced Gas: —
 Produced Water: —

NOTES: Type of Lease: Federal Federal Lease #: NMNM - 092771 Property Code: 40109 OGRID #: 229137	CONFIDENTIALITY NOTICE THIS DRAWING IS PROPERTY OF COG OPERATING LLC AND IS LOANED TO THE BORROWER FOR CONFIDENTIAL USE ONLY AND IS SUBJECT TO RETURN UPON REQUEST AND SHALL NOT BE REPRODUCED, COPIED, LOANED OR OTHERWISE DISPOSED OF DIRECTLY OR INDIRECTLY, NOR USED FOR ANY PURPOSE OTHER THAN THAT WHICH IT IS SPECIFICALLY FURNISHED.	REFERENCE DRAWINGS			REVISIONS			ENGINEERING RECORD		
		NO.	TITLE	NO.	DATE	DESCRIPTION	BY	CHK.	APP.	BY
			A	06/01/12	ISSUE FOR SITE PERMITTING	CRB			DRR: CRB	06/01/12
			B	06/25/16	UPDATED FOR KING AIR 8 FED 4H BTY	CRB			DES: CRB	06/01/12
									CHK:	
									APP:	
									AFE NO:	
									FAUL ENGR: C. BLEDSOE	
									OPER ENGR: VARES	
									SCALE: NONE	
									LEA COUNTY	
									TOWNSHIP/RANGE	
									DWG NO.	D-1700-81-005
									REV	B

CONCHO
 NEW MEXICO SHELF ASSET
 PRODUCTION FACILITIES
 SITE FACILITY DIAGRAM
 KING AIR 8 FEDERAL COM 4H BATTERY
 LEA COUNTY NEW MEXICO

Accepted for Record Purposes.
 Approval Subject to Onsite Inspection.
 Date: _____