

UNITED STATES
DEPARTMENT OF THE INTERIOR
BUREAU OF LAND MANAGEMENT

FORM APPROVED
OMB NO. 1004-0137
Expires: January 31, 2018

SUNDRY NOTICES AND REPORTS ON WELLS
Do not use this form for proposals to drill or to re-enter an abandoned well. Use form 3160-3 (APD) for such proposals.

5. Lease Serial No.
NMNM13422B ✓

6. If Indian, Allottee or Tribe Name

7. If Unit or CA/Agreement, Name and/or No.

SUBMIT IN TRIPLICATE - Other instructions on page 2

1. Type of Well
 Oil Well Gas Well Other

2. Name of Operator
✓ COG OPERATING LLC
Contact: AMANDA AVERY
E-Mail: aavery@concho.com

3a. Address
2208 W MAIN STREET
ARTESIA, NM 88210

3b. Phone No. (include area code)
Ph: 575-748-6940

8. Well Name and No.
FALCON FEDERAL 1 ✓

9. API Well No.
30-025-38421 ✓

10. Field and Pool or Exploratory Area
LUSK; BONE SPRING, NORTH

4. Location of Well (Footage, Sec., T., R., M., or Survey Description)
✓ ✓ ✓ ✓ ✓ ✓ ✓ ✓ ✓ ✓
Sec 9 T19S R32E 1650FNL 660FWL

11. County or Parish, State
LEA COUNTY, NM ✓

12. CHECK THE APPROPRIATE BOX(ES) TO INDICATE NATURE OF NOTICE, REPORT, OR OTHER DATA

| TYPE OF SUBMISSION | TYPE OF ACTION | | | |
|---|---|---|--|---|
| <input type="checkbox"/> Notice of Intent | <input type="checkbox"/> Acidize | <input type="checkbox"/> Deepen | <input type="checkbox"/> Production (Start/Resume) | <input type="checkbox"/> Water Shut-Off |
| <input checked="" type="checkbox"/> Subsequent Report | <input type="checkbox"/> Alter Casing | <input type="checkbox"/> Hydraulic Fracturing | <input type="checkbox"/> Reclamation | <input type="checkbox"/> Well Integrity |
| <input type="checkbox"/> Final Abandonment Notice | <input type="checkbox"/> Casing Repair | <input type="checkbox"/> New Construction | <input type="checkbox"/> Recomplete | <input checked="" type="checkbox"/> Other |
| | <input type="checkbox"/> Change Plans | <input type="checkbox"/> Plug and Abandon | <input type="checkbox"/> Temporarily Abandon | Site Facility Diagram/Security Plan |
| | <input type="checkbox"/> Convert to Injection | <input type="checkbox"/> Plug Back | <input type="checkbox"/> Water Disposal | |

13. Describe Proposed or Completed Operation: Clearly state all pertinent details, including estimated starting date of any proposed work and approximate duration thereof. If the proposal is to deepen directionally or recomplate horizontally, give subsurface locations and measured and true vertical depths of all pertinent markers and zones. Attach the Bond under which the work will be performed or provide the Bond No. on file with BLM/BIA. Required subsequent reports must be filed within 30 days following completion of the involved operations. If the operation results in a multiple completion or recompletion in a new interval, a Form 3160-4 must be filed once testing has been completed. Final Abandonment Notices must be filed only after all requirements, including reclamation, have been completed and the operator has determined that the site is ready for final inspection.

Please see attached Facility Diagram.

Accepted for Record Purposes.
Approval Subject to Onsite Inspection.
Date: 2-27-18
D McKinney

14. I hereby certify that the foregoing is true and correct.

**Electronic Submission #379425 verified by the BLM Well Information System
For COG OPERATING LLC, sent to the Hobbs
Committed to AFMSS for processing by DEBORAH MCKINNEY on 06/30/2017 ()**

Name (Printed/Typed) AMANDA AVERY Title AUTHORIZED REPRESENTATIVE

Signature (Electronic Submission) Date 06/21/2017

THIS SPACE FOR FEDERAL OR STATE OFFICE USE

Approved By _____ Title _____ Date _____

Conditions of approval, if any, are attached. Approval of this notice does not warrant or certify that the applicant holds legal or equitable title to those rights in the subject lease which would entitle the applicant to conduct operations thereon.

Office _____

Title 18 U.S.C. Section 1001 and Title 43 U.S.C. Section 1212, make it a crime for any person knowingly and willfully to make to any department or agency of the United States any false, fictitious or fraudulent statements or representations as to any matter within its jurisdiction.

(Instructions on page 2)

**** OPERATOR-SUBMITTED ** OPERATOR-SUBMITTED ** OPERATOR-SUBMITTED ****

FALCON FEDERAL 1 BATTERY
 SWNW SECTION 9, T19S, R32E, UNIT E
 LEA COUNTY, NM


WELLS:
 FALCON FEDERAL #001: 30-025-38421

Production Phase - Oil Tank #1

- Valve 1 open
- Valve 2 closed
- Valves 3 and 4 open
- Valves 5 and 6 closed
- Valve 7 open
- Valve 8 closed

Sales Phase - Oil Tank #1

- Valve 1 closed
- Valve 2 open
- Valves 3 and 4 closed
- Valve 5 open
- Valve 6 closed
- Valve 7 open
- Valve 8 closed

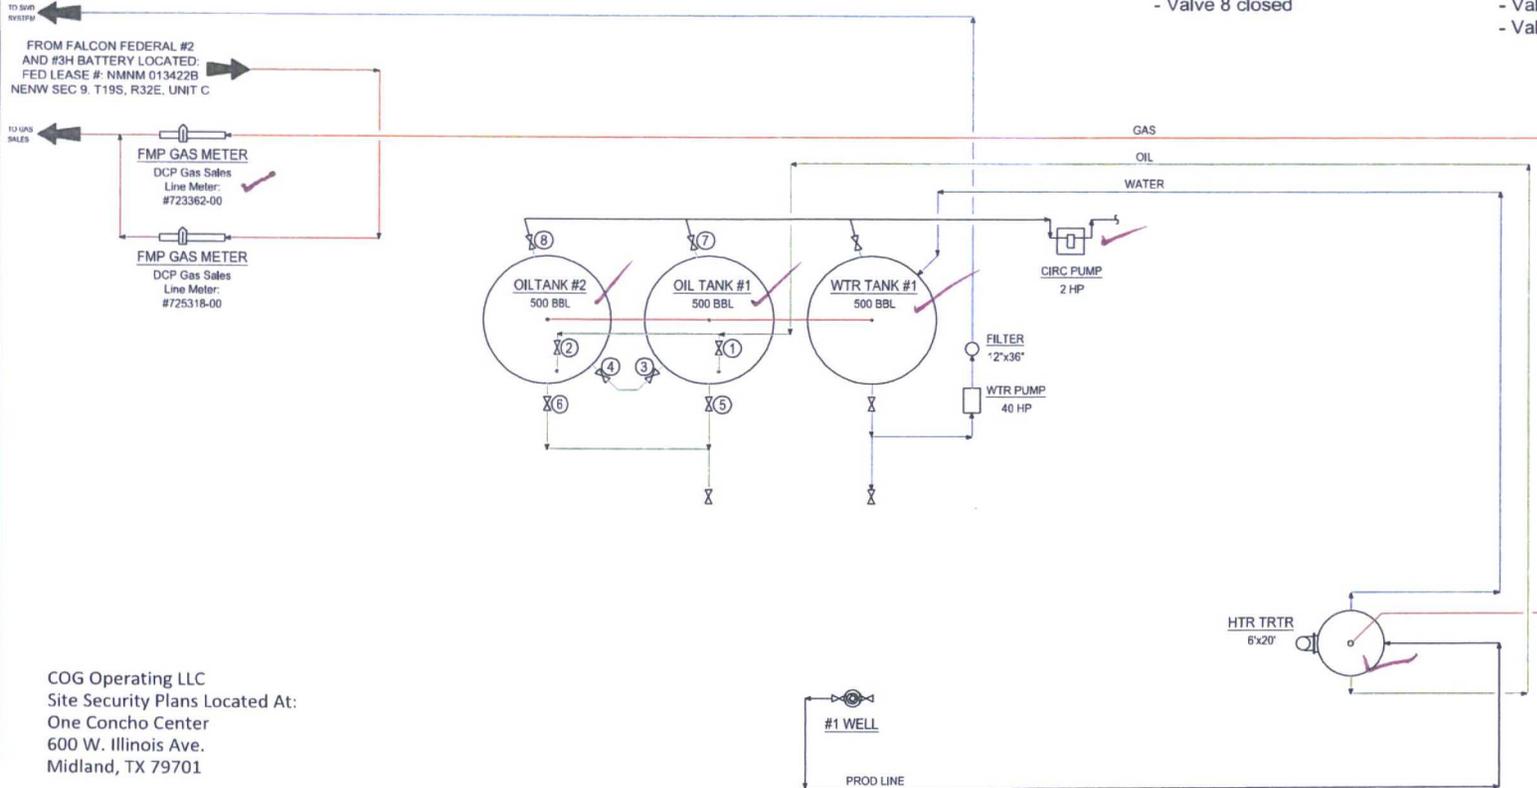

COG Operating LLC
 Site Security Plans Located At:
 One Concho Center
 600 W. Illinois Ave.
 Midland, TX 79701



Ledger for Site Diagram
 Produced Fluid: ———
 Produced Oil: ———
 Produced Gas: ———
 Produced Water: ———

NOTES:

Type of Lease: Federal
 Federal Lease #: NMNM 013422B
 Property Code: 308124
 OGRID #: 229137

CONFIDENTIALITY NOTICE
 THIS DRAWING IS PROPERTY OF COG OPERATING LLC AND IS LOANED TO THE BORROWER FOR CONFIDENTIAL USE ONLY AND IS SUBJECT TO RETURN UPON REQUEST AND SHALL NOT BE REPRODUCED, COPIED, LENT OR OTHERWISE DISPOSED OF DIRECTLY OR INDIRECTLY, NOR USED FOR ANY PURPOSE OTHER THAN THAT WHICH IT IS SPECIFICALLY FURNISHED.

| REFERENCE DRAWINGS | | REVISIONS | | ENGINEERING RECORD | |
|--------------------|-------|-----------|----------------------------------|--------------------|----------|
| NO. | TITLE | NO. | DATE | BY | DATE |
| A | | 06/01/12 | ISSUE FOR SITE PERMITTING | CRB | 06/01/12 |
| B | | 06/20/17 | UPDATED FOR FALCON FEDERAL 1 BTY | CRB | 06/01/12 |

COG OPERATING LLC
 600 WEST ILLINOIS AVENUE
 MIDLAND, TEXAS 79701

| REFERENCE DRAWINGS | | REVISIONS | | ENGINEERING RECORD | |
|--------------------|-------|-----------|----------------------------------|--------------------|----------|
| NO. | TITLE | NO. | DATE | BY | DATE |
| A | | 06/01/12 | ISSUE FOR SITE PERMITTING | CRB | 06/01/12 |
| B | | 06/20/17 | UPDATED FOR FALCON FEDERAL 1 BTY | CRB | 06/01/12 |

CONCHO
 NORTHERN DELAWARE BASIN ASSET
 PRODUCTION FACILITIES
 SITE FACILITY DIAGRAM
 FALCON FEDERAL 1 BATTERY

LEA COUNTY NEW MEXICO
 TOWNSHIP/RANGE MULTIPLE
 DWG NO. D-1700-81-005
 REV B