

UNITED STATES DEPARTMENT OF THE INTERIOR BUREAU OF LAND MANAGEMENT

OCD Hobbs

FORM APPROVED OMB NO. 1004-0137 Expires: January 31, 2018

SUNDRY NOTICES AND REPORTS ON WELLS Do not use this form for proposals to drill or to re-enter an abandoned well. Use form 3160-3 (APD) for such proposals.

SUBMIT IN TRIPLICATE - Other instructions on page 2

HOBBS OCD

APR 24 2018

RECEIVED

1. Type of Well [X] Oil Well [] Gas Well [] Other
2. Name of Operator COG OPERATING LLC Contact: BOBBIE J GOODLOE E-Mail: bgoodloe@concho.com
3a. Address ONE CONCHO CENTER 600 W ILLINOIS AVE MIDLAND, TX 79701
3b. Phone No. (include area code) Ph: 575-748-6952
4. Location of Well (Footage, Sec., T., R., M., or Survey Description) Sec 30 T24S R32E Mer NMP NWNW
8. Well Name and No. WINDWARD EAST CENTRAL TANK BAT S
9. API Well No.
10. Field and Pool or Exploratory Area WC-025 G-06 S253206M; BS
11. County or Parish, State LEA COUNTY, NM

12. CHECK THE APPROPRIATE BOX(ES) TO INDICATE NATURE OF NOTICE, REPORT, OR OTHER DATA

Table with 2 main columns: TYPE OF SUBMISSION and TYPE OF ACTION. Includes checkboxes for Notice of Intent, Subsequent Report, Final Abandonment Notice, Acidize, Deepen, Production (Start/Resume), Water Shut-Off, etc.

13. Describe Proposed or Completed Operation: Clearly state all pertinent details, including estimated starting date of any proposed work and approximate duration thereof. If the proposal is to deepen directionally or recompleat horizontally, give subsurface locations and measured and true vertical depths of all pertinent markers and zones.

COG OPERATING LLC RESPECTFULLY REQUESTS DESIGNATION OF OIL FACILITY MEASUREMENT POINTS FOR OUR WINDWARD EAST CTB. OIL FACILITY MEASUREMENT POINTS WILL BE LACT UNIT METER #1714E10040 AND TANK #1 AT THE BATTERY.

SEE ATTACHED FACILITY DIAGRAM

WINDWARD FEDERAL 7H 30-025-43516
WINDWARD FEDERAL 8H 30-025-43517
WINDWARD FEDERAL 9H 30-025-43566



14. I hereby certify that the foregoing is true and correct. Electronic Submission #395971 verified by the BLM Well Information System For COG OPERATING LLC, sent to the Hobbs Committed to AFMSS for processing by DEBORAH MCKINNEY on 03/05/2018 ()
Name (Printed/Typed) BOBBIE J GOODLOE Title REGULATORY ANALYST
Signature (Electronic Submission) Date 11/27/2017

THIS SPACE FOR FEDERAL OR STATE OFFICE USE

Approved By _____ Title _____ Date _____
Conditions of approval, if any, are attached. Approval of this notice does not warrant or certify that the applicant holds legal or equitable title to those rights in the subject lease which would entitle the applicant to conduct operations thereon. Office _____

Title 18 U.S.C. Section 1001 and Title 43 U.S.C. Section 1212, make it a crime for any person knowingly and willfully to make to any department or agency of the United States any false, fictitious or fraudulent statements or representations as to any matter within its jurisdiction.

(Instructions on page 2)

** OPERATOR-SUBMITTED ** OPERATOR-SUBMITTED ** OPERATOR-SUBMITTED **

Handwritten signature/initials

WINDWARD EAST CENTRAL TANK BATTERY
 NWNW SECTION 30, T24S, R32E, UNIT D
 LEA COUNTY, NM


WELLS:
 WINDWARD FEDERAL #007H: 30-025-43516
 WINDWARD FEDERAL #008H: 30-025-43517
 WINDWARD FEDERAL #009H: 30-025-43566

VRU GAS MTRS
 (V1): #39022338
 (V2): #39022329

ALLOCATION MTRS
 #7H Meters:
 OIL (O7): #14670089
 GAS (G7): #39022331
 #8H Meters:
 OIL (O8): #14668490
 GAS (G8): #39022332
 #9H Meters:
 OIL (O9): #14679253
 GAS (G9): #39022333

Production Phase - Oil Tank #1
 - Valve 1 open
 - Valves 2, 3, and 4 closed
 - Valves 5, 6, 7, and 8 open
 - Valves 9, 10, 11, and 12 closed
 - Valve 13 open
 - Valves 14, 15, and 16 closed

Sales Phase - Oil Tank #1
 - Valve 1 closed
 - Valves 2, 3, or 4 open
 - Valve 5 closed
 - Valves 6, 7, and 8 open
 - Valve 9 open
 - Valves 10, 11, and 12 closed
 - Valve 13 closed
 - Valves 14, 15, or 16 open

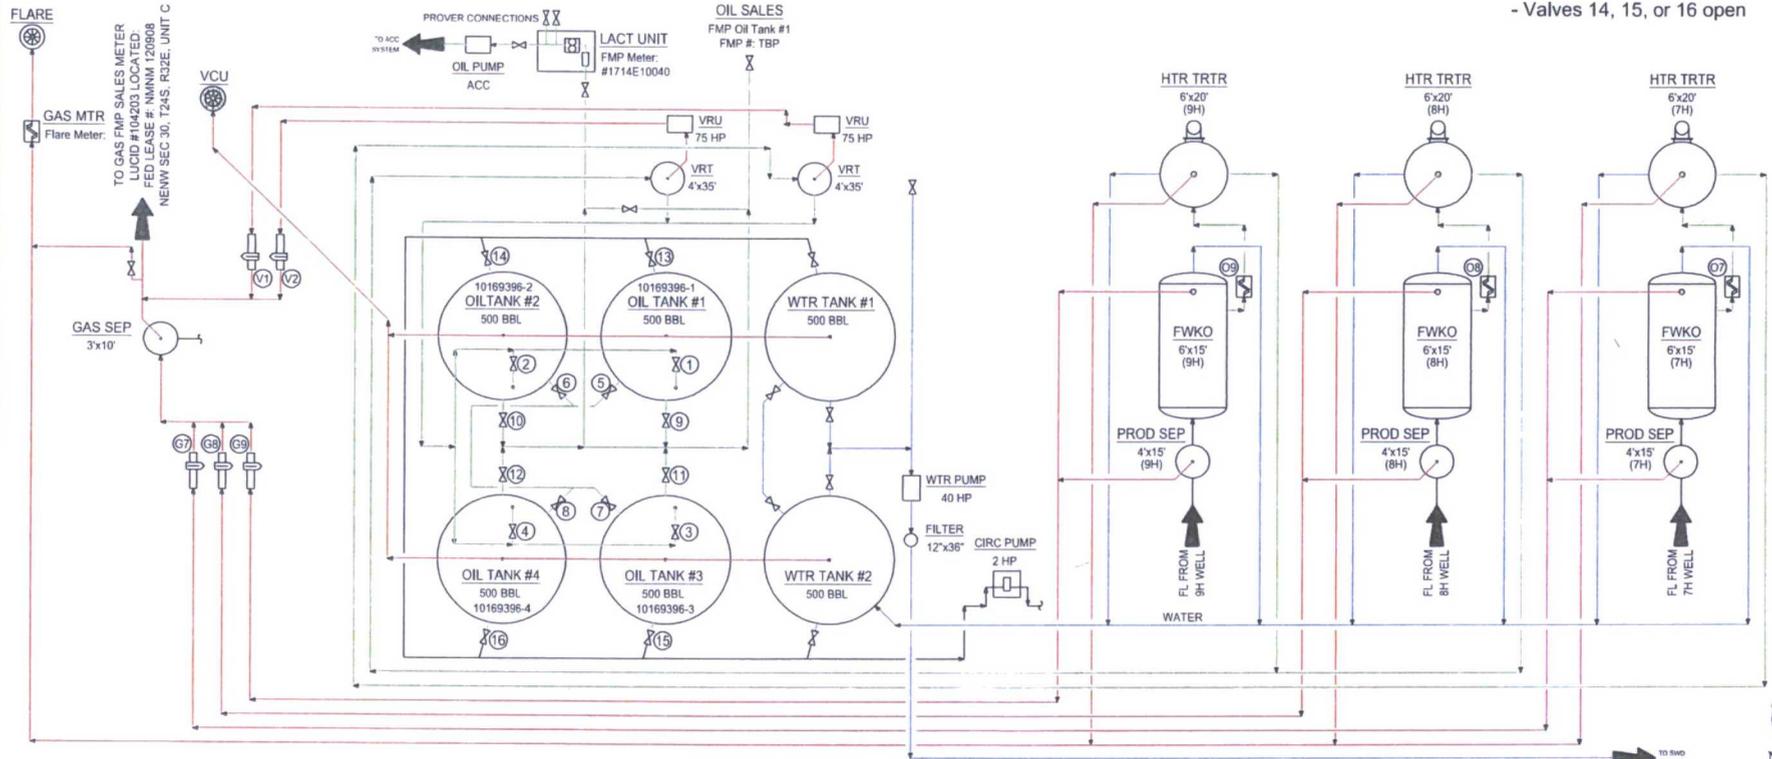

NOTES:

Type of Lease: Federal
 Federal Lease #: NMNM 120908
 Property Code: 40143
 OGRID #: 217955

Ledger for Site Diagram
 Produced Fluid: —
 Produced Oil: —
 Produced Gas: —
 Produced Water: —

CONFIDENTIALITY NOTICE

THIS DRAWING IS PROPERTY OF COG OPERATING LLC AND IS LOANED TO THE ADDRESSEE FOR CONFIDENTIAL USE ONLY AND IS SUBJECT TO RETURN UPON REQUEST AND SHALL NOT BE REPRODUCED, COPIED, LENT OR OTHERWISE DISPOSED OF DIRECTLY OR INDIRECTLY, NOR USED FOR ANY PURPOSE OTHER THAN THAT WHICH IT IS SPECIFICALLY FURNISHED.

REFERENCE DRAWINGS		REVISIONS		ENGINEERING RECORD				
NO.	TITLE	NO.	DATE	DESCRIPTION	BY	CHK.	APP.	DATE
A		1	06/01/12	ISSUE FOR SITE PERMITTING	CRB			06/01/12
B		2	10/30/17	UPDATED FOR WINDWARD EAST CTB	CMB			06/01/12

COG OPERATING LLC
 SITE SECURITY PLANS
 LOCATED AT:
 ONE CONCHO CENTER
 600 WEST ILLINOIS AVENUE
 MIDLAND, TEXAS 79701

CONCHO
 NORTHERN DELAWARE BASIN ASSET
 PRODUCTION FACILITIES
 SITE FACILITY DIAGRAM
 WINDWARD EAST CENTRAL TANK BATTERY
 LEA COUNTY, NEW MEXICO
 TOWNSHIP/RANGE: MULTIPLE
 DWG NO.: D-1700-81-005
 REV: B