

UNITED STATES
DEPARTMENT OF THE INTERIOR
BUREAU OF LAND MANAGEMENT

OCD Hobbs

FORM APPROVED
OMB NO. 1004-0137
Expires: January 31, 2018

SUNDRY NOTICES AND REPORTS ON WELLS
Do not use this form for proposals to drill or to re-enter an abandoned well. Use form 3160-3 (APD) for such proposals.

5. Lease Serial No.
NMNM112275

6. If Indian, Allottee or Tribe Name

SUBMIT IN TRIPLICATE - Other instructions on page 2

MAY 29 2018
RECEIVED

7. If Unit or CA/Agreement, Name and/or No.

8. Well Name and No.
QUEENIE 15 FEDERAL 1H

9. API Well No.
30-025-40230

10. Field and Pool or Exploratory Area
SALT LAKE DELAWARE

11. County or Parish, State
LEA COUNTY, NM

1. Type of Well
 Oil Well Gas Well Other

2. Name of Operator
MARATHON OIL PERMIAN LLC

Contact: JENNIFER VAN CUREN
E-Mail: jvancuren@marathonoil.co

3a. Address
5555 SAN FELIPE ST
HOUSTON, TX 77056

3b. Phone No. (include area code)
Ph: 713-296-2500

4. Location of Well (Footage, Sec., T., R., M., or Survey Description)
Sec 14 T20S R32E Mer NMP SWSW 200FSL 795FWL

12. CHECK THE APPROPRIATE BOX(ES) TO INDICATE NATURE OF NOTICE, REPORT, OR OTHER DATA

TYPE OF SUBMISSION	TYPE OF ACTION			
<input checked="" type="checkbox"/> Notice of Intent	<input type="checkbox"/> Acidize	<input type="checkbox"/> Deepen	<input type="checkbox"/> Production (Start/Resume)	<input type="checkbox"/> Water Shut-Off
<input type="checkbox"/> Subsequent Report	<input type="checkbox"/> Alter Casing	<input type="checkbox"/> Hydraulic Fracturing	<input type="checkbox"/> Reclamation	<input type="checkbox"/> Well Integrity
<input type="checkbox"/> Final Abandonment Notice	<input type="checkbox"/> Casing Repair	<input type="checkbox"/> New Construction	<input type="checkbox"/> Recomplete	<input checked="" type="checkbox"/> Other
	<input type="checkbox"/> Change Plans	<input type="checkbox"/> Plug and Abandon	<input type="checkbox"/> Temporarily Abandon	Site Facility Diagram/Security Plan
	<input type="checkbox"/> Convert to Injection	<input type="checkbox"/> Plug Back	<input type="checkbox"/> Water Disposal	

13. Describe Proposed or Completed Operation: Clearly state all pertinent details, including estimated starting date of any proposed work and approximate duration thereof. If the proposal is to deepen directionally or recompleat horizontally, give subsurface locations and measured and true vertical depths of all pertinent markers and zones. Attach the Bond under which the work will be performed or provide the Bond No. on file with BLM/BIA. Required subsequent reports must be filed within 30 days following completion of the involved operations. If the operation results in a multiple completion or recompleat in a new interval, a Form 3160-4 must be filed once testing has been completed. Final Abandonment Notices must be filed only after all requirements, including reclamation, have been completed and the operator has determined that the site is ready for final inspection.

Marathon Oil Permian LLC is submitting the facility diagram for this location.



14. I hereby certify that the foregoing is true and correct.

Electronic Submission #419655 verified by the BLM Well Information System For MARATHON OIL PERMIAN LLC, sent to the Hobbs Committed to AFMSS for processing by DEBORAH MCKINNEY on 05/11/2018 ()

Name (Printed/Typed) JENNIFER VAN CUREN Title SR. REGULATORY COMPLIANCE REP

Signature (Electronic Submission) Date 05/10/2018

THIS SPACE FOR FEDERAL OR STATE OFFICE USE

Approved By _____ Title _____ Date _____

Conditions of approval, if any, are attached. Approval of this notice does not warrant or certify that the applicant holds legal or equitable title to those rights in the subject lease which would entitle the applicant to conduct operations thereon.

Office _____

Title 18 U.S.C. Section 1001 and Title 43 U.S.C. Section 1212, make it a crime for any person knowingly and willfully to make to any department or agency of the United States any false, fictitious or fraudulent statements or representations as to any matter within its jurisdiction.

(Instructions on page 2)

**** OPERATOR-SUBMITTED ** OPERATOR-SUBMITTED ** OPERATOR-SUBMITTED ****

Accepted for Record Only
MAB/OCD 5/31/2018



PD-6102
130 GAL
SC-311
130 GAL



NOTES/KEY

WELL PAD NOT BERMED
FIREWALL: 1.5 FT

HT – Heater Treater
S-1 - Separator

F1 – F6 – Production Valves
S1 – S7 – Sales Valves
D1 – D6 – Drain Valves

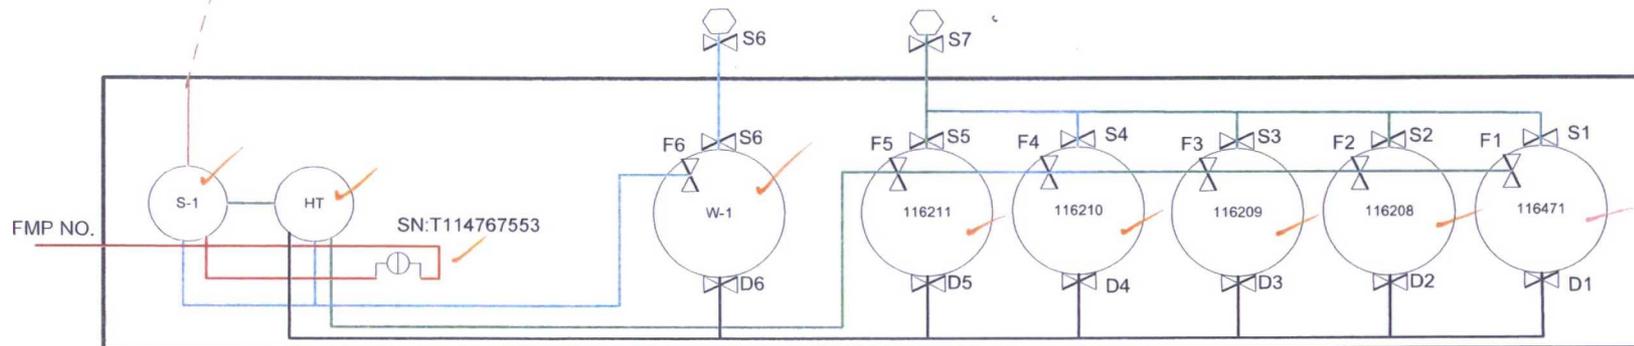


FIGURE TITLE

QUEENIE 15 FEDERAL 1H

API

30-025-40230

LEASE

NMNM112275

CA #

OPERATOR

**MARATHON OIL PERMIAN, LLC
5555 SAN FELIPE ST, HOUSTON, TX 77056**

LOCATION

LEA COUNTY, NM

**SWSW-S14-T20S-R32E
200 FNL & 795 FWL**

**LAT 32.5664978
LONG -103.7428894**

DATE	MAY 2018
SCALE	NOT TO SCALE
DRAWN BY	AC
APPROVED BY	JVC

Valve Positioning in the Production Phase

Production into 116471 F1 is open F2, F3, F4, F5 are sealed closed S1-S5 are sealed closed D1-D5 are sealed closed	Production into 116208 F2 is open F1, F3, F4, F5 are sealed closed S1-S5 are sealed closed D1-D5 are sealed closed	Production into 116209 F3 is open F1, F2, F4, F5 are sealed closed S1-S5 are sealed closed D1-D5 are sealed closed	Production into 116210 F4 is open F1, F2, F3, F5 are sealed closed S1-S5 are sealed closed D1-D5 are sealed closed	Production into 116211 F5 is open F1, F2, F3, F4 are sealed closed S1-S5 are sealed closed D1-D5 are sealed closed
--	--	--	--	--

Valve Positioning in the Sales Phase

Sales from 116471 S1 is open S2, S3, S4, S5 are sealed closed F1 is sealed closed F2, F3, F4, F5 are open or closed D1-D5 are sealed closed	Sales from 116208 S2 is open S1, S3, S4, S5 are sealed closed F2 is sealed closed F1, F3, F4, F5 are open or closed D1-D5 are sealed closed	Sales from 116209 S3 is open S1, S2, S4, S5 are sealed closed F3 is sealed closed F1, F2, F4, F5 are open or closed D1-D5 are sealed closed	Sales from 116210 S4 is open S1, S2, S3, S5 are sealed closed F4 is sealed closed F1, F2, F3, F5 are open or closed D1-D5 are sealed closed	Sales from 116211 S5 is open S1, S2, S3, S4 are sealed closed F5 is sealed closed F1, F2, F3, F4 are open or closed D1-D5 are sealed closed
--	--	--	--	--

Valve Positioning in the Drain Phase

Draining from 116471 D1 is open D2, D3, D4, D5 are sealed closed F1 is sealed closed F2, F3, F4, F5 are open or closed S1-S5 are sealed closed	Draining from 116208 D2 is open D1, D3, D4, D5 are sealed closed F2 is sealed closed F1, F3, F4, F5 are open or closed S1-S5 are sealed closed	Draining from 116209 D3 is open D1, D2, D4, D5 are sealed closed F3 is sealed closed F1, F2, F4, F5 are open or closed S1-S5 are sealed closed	Draining from 116210 D4 is open D1, D2, D3, D5 are sealed closed F4 is sealed closed F1, F2, F3, F5 are open or closed S1-S5 are sealed closed	Draining from 116211 D5 is open D1, D2, D3, D4 are sealed closed F5 is sealed closed F1, F2, F3, F4 are open or closed S1-S5 are sealed closed
---	---	---	---	---



FIGURE TITLE

QUEENIE 15 FEDERAL 1H

API

30-025-40230

LEASE

NMNM112275

CA #

OPERATOR

**MARATHON OIL PERMIAN, LLC
5555 SAN FELIPE ST, HOUSTON, TX 77056**

LOCATION

LEA COUNTY, NM

**SWSW-S14-T20S-R32E
200 FNL & 795 FWL**

**LAT 32.5664978
LONG -103.7428894**

DATE MAY 2018

SCALE NOT TO SCALE

DRAWN BY AC

APPROVED BY JVC