

UNITED STATES  
DEPARTMENT OF THE INTERIOR  
BUREAU OF LAND MANAGEMENT

OCD Hobbs

FORM APPROVED  
OMB NO. 1004-0137  
Expires: January 31, 2018

**SUNDRY NOTICES AND REPORTS ON WELLS**  
*Do not use this form for proposals to drill or to re-enter an abandoned well. Use form 3160-3 (APD) for such proposals.*

5. Lease Serial No.  
NMNM120908

6. If Indian, Allottee or Tribe Name

**SUBMIT IN TRIPLICATE - Other instructions on page 2**

**HOBBS OCD**

1. Type of Well  
 Oil Well  Gas Well  Other

2. Name of Operator  
COG OPERATING LLC  
Contact: BOBBIE GOODLOE  
E-Mail: bgoodloe@concho.com

3a. Address  
2208 W MAIN STREET  
ARTESIA, NM 88210

3b. Phone No. (include area code)  
Ph: 575-748-6952

7. If Unit or CA/Agreement, Name and/or No.  
**MAY 29 2018**

8. Well Name and No.  
WINDWARD WEST CTB MISC

9. API Well No.  
**30-025-41408**

10. Field and Pool or Exploratory Area  
WC-025 G-06S253206M

11. County or Parish, State  
LEA COUNTY, NM

**RECEIVED**

12. CHECK THE APPROPRIATE BOX(ES) TO INDICATE NATURE OF NOTICE, REPORT, OR OTHER DATA

TYPE OF SUBMISSION	TYPE OF ACTION			
<input type="checkbox"/> Notice of Intent	<input type="checkbox"/> Acidize	<input type="checkbox"/> Deepen	<input type="checkbox"/> Production (Start/Resume)	<input type="checkbox"/> Water Shut-Off
<input checked="" type="checkbox"/> Subsequent Report	<input type="checkbox"/> Alter Casing	<input type="checkbox"/> Hydraulic Fracturing	<input type="checkbox"/> Reclamation	<input type="checkbox"/> Well Integrity
<input type="checkbox"/> Final Abandonment Notice	<input type="checkbox"/> Casing Repair	<input type="checkbox"/> New Construction	<input type="checkbox"/> Recomplete	<input checked="" type="checkbox"/> Other
	<input type="checkbox"/> Change Plans	<input type="checkbox"/> Plug and Abandon	<input type="checkbox"/> Temporarily Abandon	
	<input type="checkbox"/> Convert to Injection	<input type="checkbox"/> Plug Back	<input type="checkbox"/> Water Disposal	

13. Describe Proposed or Completed Operation: Clearly state all pertinent details, including estimated starting date of any proposed work and approximate duration thereof. If the proposal is to deepen directionally or recomplete horizontally, give subsurface locations and measured and true vertical depths of all pertinent markers and zones. Attach the Bond under which the work will be performed or provide the Bond No. on file with BLM/BIA. Required subsequent reports must be filed within 30 days following completion of the involved operations. If the operation results in a multiple completion or recompletion in a new interval, a Form 3160-4 must be filed once testing has been completed. Final Abandonment Notices must be filed only after all requirements, including reclamation, have been completed and the operator has determined that the site is ready for final inspection.

UPDATED SITE FACILITY DIAGRAM - PLEASE SEE ATTACHED



14. I hereby certify that the foregoing is true and correct.  
Electronic Submission #420813 verified by the BLM Well Information System  
For COG OPERATING LLC, sent to the Hobbs  
Committed to AFMSS for processing by DEBORAH MCKINNEY on 05/21/2018 ()

Name (Printed/Typed) BOBBIE GOODLOE Title REGULATORY ANALYST

Signature (Electronic Submission) Date 05/21/2018

**THIS SPACE FOR FEDERAL OR STATE OFFICE USE**

Approved By \_\_\_\_\_ Title \_\_\_\_\_ Date \_\_\_\_\_

Conditions of approval, if any, are attached. Approval of this notice does not warrant or certify that the applicant holds legal or equitable title to those rights in the subject lease which would entitle the applicant to conduct operations thereon.

Office \_\_\_\_\_

Title 18 U.S.C. Section 1001 and Title 43 U.S.C. Section 1212, make it a crime for any person knowingly and willfully to make to any department or agency of the United States any false, fictitious or fraudulent statements or representations as to any matter within its jurisdiction.

(Instructions on page 2)

**\*\* OPERATOR-SUBMITTED \*\* OPERATOR-SUBMITTED \*\* OPERATOR-SUBMITTED \*\***

**Accepted for Record Only**

*MJB/OCD 5/31/2018*


**WINDWARD WEST CENTRAL TANK BATTERY**

NWNW SECTION 30, T24S, R32E, UNIT D  
LEA COUNTY, NM

**WELLS:**

WINDWARD FEDERAL #010H: 30-025-43567  
WINDWARD FEDERAL #011H: 30-025-43707  
WINDWARD FEDERAL #012H: 30-025-43708

NOT ON BATTERY PAD

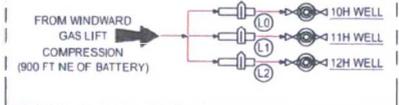

**GAS METERS**

VRU Gas Meters  
(V1): #39022330  
(V2): Removed  
#10H Gas LR Meter: (L0): #39022354  
#11H Gas LR Meter: (L1): #39022359  
#12H Gas LR Meter: (L2): #39022358

**ALLOCATION MTRS**


#10H Meters:  
OIL (O0): #14678189  
GAS (G0): #39022334  
#11H Meters:  
OIL (O1): #14679252  
GAS (G1): #39022335  
#12H Meters:  
OIL (O2): #14668499  
GAS (G2): #39022336

**Production Phase - Oil Tank #1**

- Valve 1 open
- Valves 2, 3, and 4 closed
- Valves 5, 6, 7, and 8 open
- Valves 9, 10, 11, and 12 closed
- Valve 13 open
- Valves 14, 15, and 16 closed

**Sales Phase - Oil Tank #1**

- Valve 1 closed
- Valves 2, 3, or 4 open
- Valve 5 closed
- Valves 6, 7, and 8 open
- Valve 9 open
- Valves 10, 11, and 12 closed
- Valve 13 closed
- Valves 14, 15, or 16 open

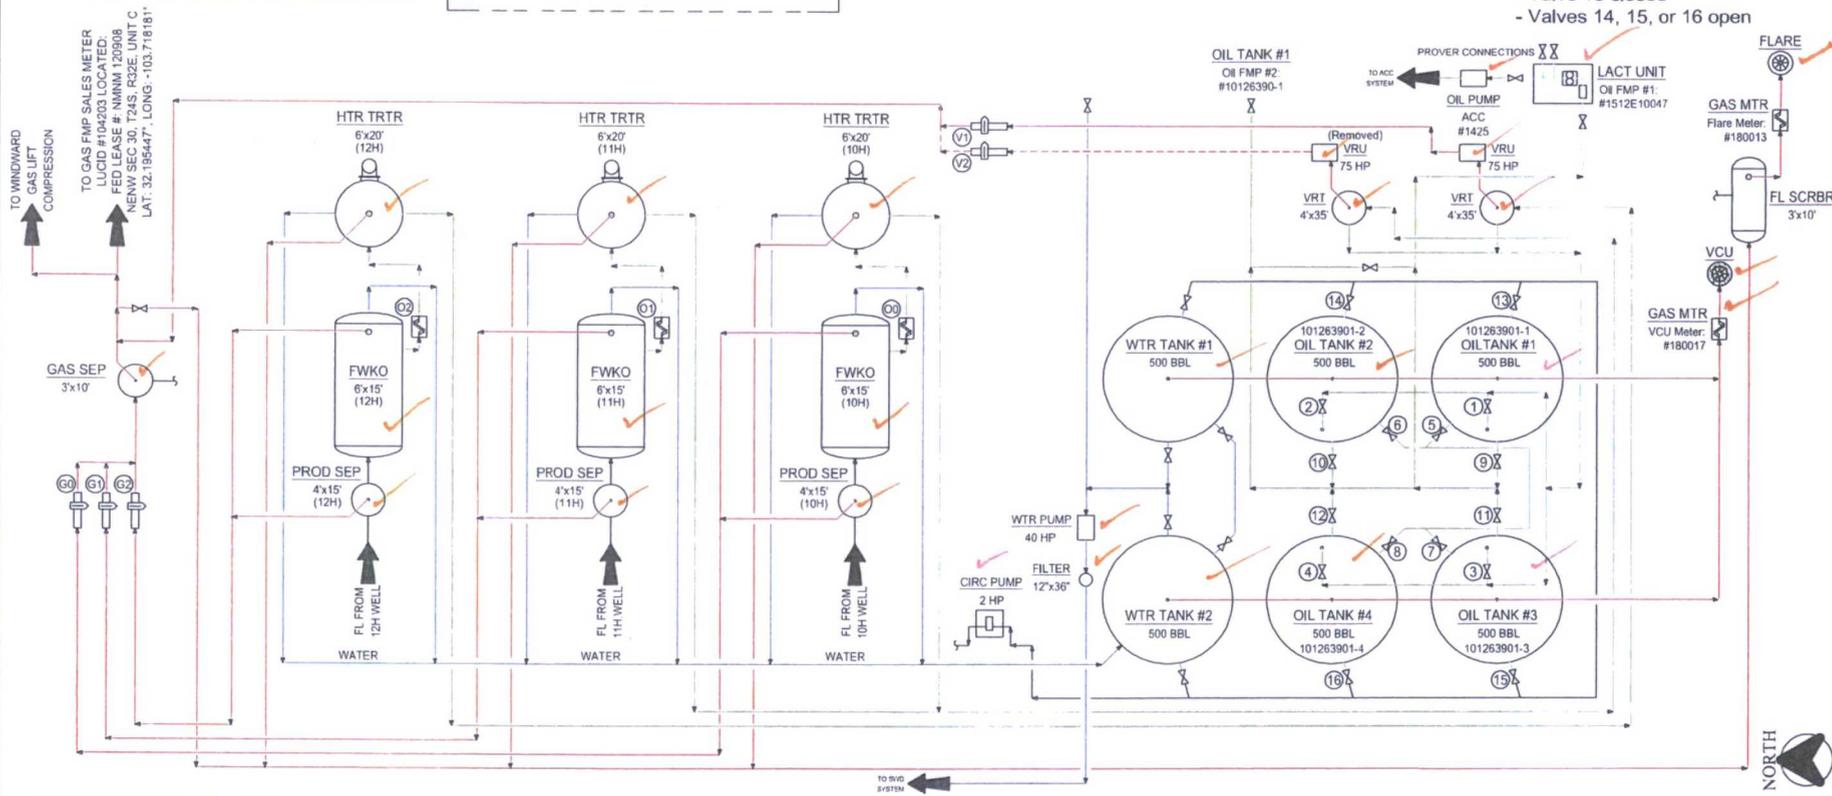

**NOTES:**

Type of Lease: Federal  
Federal Lease #: NMMN 120908  
Property Code: 40143  
OGRID #: 217955

Ledger for Site Diagram  
Produced Fluid: \_\_\_\_\_  
Produced Oil: \_\_\_\_\_  
Produced Gas: \_\_\_\_\_  
Produced Water: \_\_\_\_\_

**CONFIDENTIALITY NOTICE**  
THIS DRAWING IS PROPERTY OF COG OPERATING LLC AND IS LOANED TO THE BORROWER FOR CONFIDENTIAL USE ONLY AND IS SUBJECT TO RETURN UPON REQUEST AND SHALL NOT BE REPRODUCED, COPIED, LENT OR OTHERWISE DISPOSED OF DIRECTLY OR INDIRECTLY, FOR USE FOR ANY PURPOSE OTHER THAN THAT WHICH IT IS SPECIFICALLY FURNISHED.

REFERENCE DRAWINGS		REVISIONS			ENGINEERING RECORD	
NO.	TITLE	NO.	DATE	DESCRIPTION	BY	DATE
A			08/01/12	ISSUE FOR SITE PERMITTING	CRB	08/01/12
B			10/30/17	UPDATED FOR WINDWARD WEST CTB	CMB	08/01/12

COG OPERATING LLC  
SITE SECURITY PLANS  
LOCATED AT:  
ONE CONCHO CENTER  
600 WEST ILLINOIS AVENUE  
MIDLAND, TEXAS 79701

**CONCHO**  
NORTHERN DELAWARE BASIN ASSET  
PRODUCTION FACILITIES  
SITE FACILITY DIAGRAM  
WINDWARD WEST CENTRAL TANK BATTERY  
LEA COUNTY, NEW MEXICO  
TOWNSHIP/RANGE  
DWG NO. D-1700-81-005  
SCALE: NONE  
DATE: 08/01/12  
DESIGNER: CRB  
CHECKER: CRB  
APP: CRB  
SCALE: NONE