

NEW MEXICO OIL CONSERVATION COMMISSION

Santa Fe, New Mexico

MISCELLANEOUS NOTICES

Submit this notice in triplicate to the Oil Commission or its proper agent before the work specified is to begin. A copy will be returned to the sender on which will be given the approval, with any modifications considered advisable, or the rejection by the Commissioner or agent, of the plan submitted. The plan as approved should be followed, and work should not begin until approval is obtained. See additional instructions in the Rules and Regulations of the Commission.

Indicate nature of notice by checking below:

NOTICE OF INTENTION TO TEST CASING SHUT-OFF		NOTICE OF INTENTION TO SHOOT OR CHEMICALLY TREAT WELL	
NOTICE OF INTENTION TO CHANGE PLANS		NOTICE OF INTENTION TO PULL OR OTHERWISE ALTER CASING	
NOTICE OF INTENTION TO REPAIR WELL		Notice of intention to flow six wells into one central tank battery xx	
NOTICE OF INTENTION TO DEEPEN WELL		NOTICE OF INTENTION TO PLUG WELL	

Odessa, Texas

August 30, 1939

Place

Date

OIL CONSERVATION COMMISSION,
Santa Fe, New Mexico.

DUPLICATE

Gentlemen:

Following is a notice of intention to do certain work as described below at the


Phillips Petroleum Company **Santa Fe** Well No. **#11, #17**
Company or Operator **26** **173** Lease **35E** in **#22, #23, #30, #31**
of Sec. **26**, T. **173**, R. **35E**, N. M. P. M., **Vacuum** Field,
Lea County.

FULL DETAILS OF PROPOSED PLAN OF WORK

FOLLOW INSTRUCTIONS IN THE RULES AND REGULATIONS OF THE COMMISSION

The above mentioned six producing oil wells are all located in Section 26-173-35E, as indicated on the attached plat. These wells can all be efficiently produced into one central tank battery, provided an exception will be made to the Oil Conservation Commission ruling against flowing more than five wells into one central tank battery. Unless this exception is granted, it will be necessary to set an additional separator and two additional stock tanks for one well, which involves a considerable expenditure. The aforementioned six wells flow into what is known as #7 battery, consisting of four 300-bbl. welded steel tanks.

SEP 5 - 1939

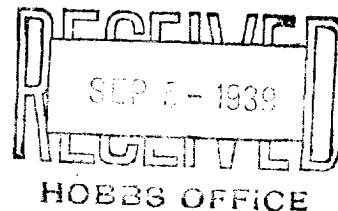

Approved _____, 19____
except as follows:

Phillips Petroleum company
Company or Operator
By *Earl Griffin*

Position **District Superintendent**

Send communications regarding well to

Name **Earl Griffin**Address **Drawer 811, Odessa, Texas**By *Roy Yarbrough* OIL CONSERVATION COMMISSION,Title **OIL & GAS INSPECTOR**

THE UNIVERSITY OF CHICAGO

CHICAGO, ILLINOIS

1954-1955

The University of Chicago is a private, non-sectarian, non-profit institution of higher learning. It is organized as a corporation under the laws of the State of Illinois. The University is governed by a Board of Trustees, which is composed of representatives of the State of Illinois, the City of Chicago, and the people of the State of Illinois.

The University is organized into several divisions, including the Division of the Physical Sciences, the Division of the Biological Sciences, the Division of the Social Sciences, and the Division of the Humanities. Each division is headed by a Dean, who is responsible for the academic and administrative affairs of the division.

The University is also organized into several departments, including the Department of Physics, the Department of Chemistry, the Department of Biology, the Department of Geology, the Department of Astronomy, the Department of Mathematics, the Department of Economics, the Department of Political Science, the Department of Sociology, the Department of Anthropology, the Department of History, the Department of English, the Department of Philosophy, the Department of Law, and the Department of Medicine.

The University is also organized into several schools, including the School of Architecture, the School of Business Administration, the School of Education, the School of Engineering, the School of Journalism, the School of Law, the School of Medicine, the School of Nursing, the School of Public Health, the School of Social Work, and the School of Theology.

The University is also organized into several centers, including the Center for Advanced Study in the Behavioral Sciences, the Center for the Study of the History of Science, the Center for the Study of the History of Mathematics, the Center for the Study of the History of Philosophy, the Center for the Study of the History of Religion, the Center for the Study of the History of Art, the Center for the Study of the History of Literature, the Center for the Study of the History of Music, and the Center for the Study of the History of Science.

The University is also organized into several institutes, including the Institute for the Study of the History of Science, the Institute for the Study of the History of Mathematics, the Institute for the Study of the History of Philosophy, the Institute for the Study of the History of Religion, the Institute for the Study of the History of Art, the Institute for the Study of the History of Literature, the Institute for the Study of the History of Music, and the Institute for the Study of the History of Science.

The University is also organized into several programs, including the Program in the History of Science, the Program in the History of Mathematics, the Program in the History of Philosophy, the Program in the History of Religion, the Program in the History of Art, the Program in the History of Literature, the Program in the History of Music, and the Program in the History of Science.

Phillips Petroleum COMPANY


Sheet No. 1

Nature of Work _____ Date _____ Line No. _____

District _____ Plant or Station _____ JOB
AFE No. _____

Sec. _____ Twp. _____ Range _____ Blk. _____ Survey _____ Co. _____ State _____

NORTH

 

This Plat to be used for Section or ¼ Section — Scale: for Sec. 1"=800'; for ¼ Sec. 1"=400'

PRELIMINARY SURVEY INSTRUCTIONS

1. Tie line to survey and property corners
2. Show ownership, state of cultivation and plusses on property lines
3. Attach plan and profile of all railroads, steam or road crossings
4. Show plusses and bearings on all bends
5. Mention rock and timber conditions or any surface observations of special interest
6. Use authorized conventions
7. Make notes complete

Remarks: _____

Signed _____ Dept. _____

FOR CHANGES & RESURVEYS, THIS PLAT TO BE ACCOMPANIED BY PIPE LINE
REPORT FORM NO. 367

CONVENTIONS		PIPE LAID	
—X—	Gate Valve	Size	Amt.
—<—	Check Valve	"	"
—(M)—	Meter	"	"
—D—	Dresser	"	"
— —	Drip	PIPE TAKEN UP	
—O—	Regulators	Size	Amt.
—H—	Flange	"	"
—1 1/2"—	Change in Size	"	"
—[—	Pipe Supports	"	"
—T—	Tee & Bull Plug	Map No.	Sheet No.
—x—	Tee with Gate	Plotted by	
— —	Bull Plug on Line	Date	
—o—	Telephone Pole		
—+—	Railroads		