




**C-147 FLUID RECYCLING FACILITY**  
**APPLICATION/REGISTRATION**

**LENNOX RECYCLE FACILITY**

**PILOT WATER**  
S O L U T I O N S

SECTION 17, TOWNSHIP 24S, RANGE 35E  
LEA COUNTY, NEW MEXICO

**AUGUST 2023**

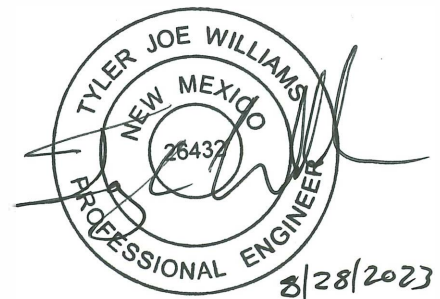

PE 26432  
Expires 12/31/2024  
023096-00

District I  
1625 N. French Dr., Hobbs, NM 88240  
District II  
811 S. First St., Artesia, NM 88210  
District III  
1000 Rio Brazos Road, Aztec, NM 87410  
District IV  
1220 S. St. Francis Dr., Santa Fe, NM 87505

State of New Mexico  
Energy Minerals and Natural Resources  
Department  
Oil Conservation Division  
1220 South St. Francis Dr.  
Santa Fe, NM 87505

Form C-147  
Revised April 3, 2017

## Recycling Facility and/or Recycling Containment

**Type of Facility:** ☒ Recycling Facility ☒ Recycling Containment\*  
**Type of action:** ☒ Permit ☐ Registration  
☐ Modification ☐ Extension  
☐ Closure ☐ Other (explain) \_\_\_\_\_

\* At the time C-147 is submitted to the division for a Recycling Containment, a copy shall be provided to the surface owner.

Be advised that approval of this request does not relieve the operator of liability should operations result in pollution of surface water, ground water or the environment. Nor does approval relieve the operator of its responsibility to comply with any other applicable governmental authority's rules, regulations or ordinances.

1.

Operator: Pilot Water Solutions SWD, LLC (For multiple operators attach page with information) OGRID #: 331374  
Address: 20 Greenway Plaza Ste 500 Houston, TX 77046  
Facility or well name (include API# if associated with a well): Lennox Facility North Containment  
OCD Permit Number: 1RF-507 (For new facilities the permit number will be assigned by the district office)  
U/L or Qtr/Qtr \_\_\_\_\_ Section 17 Township 24 S Range 35 E County: Lea  
Surface Owner: ☒ Federal ☐ State ☐ Private ☐ Tribal Trust or Indian Allotment

2.

☒ **Recycling Facility:**  
Location of recycling facility (if applicable): Latitude 32.216738° Longitude -103.388099° NAD83  
Proposed Use: ☒ Drilling\* ☒ Completion\* ☒ Production\* ☒ Plugging  
*\*The re-use of produced water may NOT be used until fresh water zones are cased and cemented*  
☐ Other, *requires permit for other uses. Describe use, process, testing, volume of produced water and ensure there will be no adverse impact on groundwater or surface water.*  
☒ Fluid Storage  
☒ Above ground tanks ☒ Recycling containment ☐ Activity permitted under 19.15.17 NMAC explain type \_\_\_\_\_  
☐ Activity permitted under 19.15.36 NMAC explain type: \_\_\_\_\_ ☐ Other explain \_\_\_\_\_  
☐ For multiple or additional recycling containments, attach design and location information of each containment  
☐ **Closure Report (required within 60 days of closure completion):** ☐ Recycling Facility Closure Completion Date: \_\_\_\_\_

3.

☒ **Recycling Containment:**  
☐ Annual Extension after initial 5 years (attach summary of monthly leak detection inspections for previous year)  
Center of Recycling Containment (if applicable): Latitude 32.216290° Longitude -103.387099° NAD83  
☐ For multiple or additional recycling containments, attach design and location information of each containment  
☒ Lined ☐ Liner type: Thickness 60/40 mil ☐ LLDPE ☒ HDPE ☐ PVC ☐ Other \_\_\_\_\_  
☐ String-Reinforced  
Liner Seams: ☒ Welded ☐ Factory ☐ Other \_\_\_\_\_ Volume: 286,340 bbl Dimensions: L 325 x W 475 x D 21  
☐ Recycling Containment Closure Completion Date: \_\_\_\_\_



4.

**Bonding:**

- ☐ Covered under bonding pursuant to 19.15.8 NMAC per 19.15.34.15(A)(2) NMAC (These containments are limited to only the wells owned or operated by the owners of the containment.)
- ☒ Bonding in accordance with 19.15.34.15(A)(1). Amount of bond \$ 1,142,336 (work on these facilities cannot commence until bonding amounts are approved)
- ☐ Attach closure cost estimate and documentation on how the closure cost was calculated.

5.

**Fencing:**

- ☐ Four foot height, four strands of barbed wire evenly spaced between one and four feet
- ☒ Alternate. Please specify 8-ft Tall Wire Mesh Game Fence

6.

**Signs:**

- ☒ 12"x 24", 2" lettering, providing Operator's name, site location, and emergency telephone numbers
- ☐ Signed in compliance with 19.15.16.8 NMAC

7.

**Variances:**

Justifications and/or demonstrations that the proposed variance will afford reasonable protection against contamination of fresh water, human health, and the environment.

**Check the below box only if a variance is requested:**

☒ Variance(s): Requests must be submitted to the appropriate division district for consideration of approval. If a Variance is requested, include the variance information on a separate page and attach it to the C-147 as part of the application.

**If a Variance is requested, it must be approved prior to implementation.**

8.

**Siting Criteria for Recycling Containment**

**Instructions: The applicant must provide attachments that demonstrate compliance for each siting criteria below as part of the application. Potential examples of the siting attachment source material are provided below under each criteria.**

**General siting****Ground water is less than 50 feet below the bottom of the Recycling Containment.**

NM Office of the State Engineer - iWATERS database search; USGS; Data obtained from nearby wells

☐ Yes ☒ No  
☐ NA

Within incorporated municipal boundaries or within a defined municipal fresh water well field covered under a municipal ordinance adopted pursuant to NMSA 1978, Section 3-27-3, as amended.

- Written confirmation or verification from the municipality; written approval obtained from the municipality

☐ Yes ☒ No  
☐ NA

Within the area overlying a subsurface mine.

- Written confirmation or verification or map from the NM EMNRD-Mining and Minerals Division

☐ Yes ☒ No

Within an unstable area.

- Engineering measures incorporated into the design; NM Bureau of Geology & Mineral Resources; USGS; NM Geological Society; topographic map

☐ Yes ☒ No

Within a 100-year floodplain. FEMA map

☐ Yes ☒ No

Within 300 feet of a continuously flowing watercourse, or 200 feet of any other significant watercourse, or lakebed, sinkhole, or playa lake (measured from the ordinary high-water mark).

- Topographic map; visual inspection (certification) of the proposed site

☐ Yes ☒ No

Within 1000 feet from a permanent residence, school, hospital, institution, or church in existence at the time of initial application.

- Visual inspection (certification) of the proposed site; aerial photo; satellite image

☐ Yes ☒ No

Within 500 horizontal feet of a spring or a fresh water well used for domestic or stock watering purposes, in existence at the time of initial application.

- NM Office of the State Engineer - iWATERS database search; visual inspection (certification) of the proposed site

☐ Yes ☒ No

Within 500 feet of a wetland.

- US Fish and Wildlife Wetland Identification map; topographic map; visual inspection (certification) of the proposed site

☐ Yes ☒ No

9.

**Recycling Facility and/or Containment Checklist:**

**Instructions:** Each of the following items must be attached to the application. Indicate, by a check mark in the box, that the documents are attached.

- ☒ Design Plan - based upon the appropriate requirements.
- ☒ Operating and Maintenance Plan - based upon the appropriate requirements.
- ☒ Closure Plan - based upon the appropriate requirements.
- ☒ Site Specific Groundwater Data -
- ☒ Siting Criteria Compliance Demonstrations –
- ☒ Certify that notice of the C-147 (only) has been sent to the surface owner(s)

10.

**Operator Application Certification:**

I hereby certify that the information and attachments submitted with this application are true, accurate and complete to the best of my knowledge and belief.

Name (Print): David Grounds Title: Vice President, Regulatory Compliance

Signature: David Grounds Date: 08.28.2023

e-mail address: david.grounds@pilotwater.com Telephone: 713-307-8702

11.

OCD Representative Signature: Victoria Venegas Approval Date: 09/21/2023

Title: Environmental Specialist OCD Permit Number: 1RF-507

- ☒ OCD Conditions \_\_\_\_\_
- ☐ Additional OCD Conditions on Attachment

1RF-507 - LENNOX CONTAINMENTS FACILITY [fVV2325055073]

District I  
1625 N. French Dr., Hobbs, NM 88240  
District II  
811 S. First St., Artesia, NM 88210  
District III  
1000 Rio Brazos Road, Aztec, NM 87410  
District IV  
1220 S. St. Francis Dr., Santa Fe, NM 87505

State of New Mexico  
Energy Minerals and Natural Resources  
Department  
Oil Conservation Division  
1220 South St. Francis Dr.  
Santa Fe, NM 87505

Form C-147  
Revised April 3, 2017

## Recycling Facility and/or Recycling Containment

**Type of Facility:** ☒ Recycling Facility ☒ Recycling Containment\*  
**Type of action:** ☒ Permit ☐ Registration  
☐ Modification ☐ Extension  
☐ Closure ☐ Other (explain) \_\_\_\_\_

\* At the time C-147 is submitted to the division for a Recycling Containment, a copy shall be provided to the surface owner.

Be advised that approval of this request does not relieve the operator of liability should operations result in pollution of surface water, ground water or the environment. Nor does approval relieve the operator of its responsibility to comply with any other applicable governmental authority's rules, regulations or ordinances.

1.

Operator: Pilot Water Solutions SWD, LLC (For multiple operators attach page with information) OGRID #: 331374  
Address: 20 Greenway Plaza Ste 500 Houston, TX 77046  
Facility or well name (include API# if associated with a well): Lennox Facility South Containment  
OCD Permit Number: \_\_\_\_\_ (For new facilities the permit number will be assigned by the district office)  
U/L or Qtr/Qtr \_\_\_\_\_ Section 17 Township 24 S Range 35 E County: Lea  
Surface Owner: ☒ Federal ☐ State ☐ Private ☐ Tribal Trust or Indian Allotment

2.

☒ **Recycling Facility:**  
Location of recycling facility (if applicable): Latitude 32.216738° Longitude -103.388099° NAD83  
Proposed Use: ☒ Drilling\* ☒ Completion\* ☒ Production\* ☒ Plugging  
*\*The re-use of produced water may NOT be used until fresh water zones are cased and cemented*  
☐ Other, *requires permit for other uses. Describe use, process, testing, volume of produced water and ensure there will be no adverse impact on groundwater or surface water.*  
☒ Fluid Storage  
☒ Above ground tanks ☒ Recycling containment ☐ Activity permitted under 19.15.17 NMAC explain type \_\_\_\_\_  
☐ Activity permitted under 19.15.36 NMAC explain type: \_\_\_\_\_ ☐ Other explain \_\_\_\_\_  
☐ For multiple or additional recycling containments, attach design and location information of each containment  
☐ **Closure Report (required within 60 days of closure completion):** ☐ Recycling Facility Closure Completion Date: \_\_\_\_\_

3.

☒ **Recycling Containment:**  
☐ Annual Extension after initial 5 years (attach summary of monthly leak detection inspections for previous year)  
Center of Recycling Containment (if applicable): Latitude 32.214639° Longitude -103.387390° NAD83  
☐ For multiple or additional recycling containments, attach design and location information of each containment  
☒ Lined ☐ Liner type: Thickness 60/40 mil ☐ LLDPE ☒ HDPE ☐ PVC ☐ Other \_\_\_\_\_  
☐ String-Reinforced  
Liner Seams: ☒ Welded ☐ Factory ☐ Other \_\_\_\_\_ Volume: 553,616 bbl Dimensions: L 525 x W 525 x D 21  
☐ Recycling Containment Closure Completion Date: \_\_\_\_\_

4.

**Bonding:**

- ☐ Covered under bonding pursuant to 19.15.8 NMAC per 19.15.34.15(A)(2) NMAC (These containments are limited to only the wells owned or operated by the owners of the containment.)
- ☒ Bonding in accordance with 19.15.34.15(A)(1). Amount of bond \$ 1,142,336 (work on these facilities cannot commence until bonding amounts are approved)
- ☐ Attach closure cost estimate and documentation on how the closure cost was calculated.

5.

**Fencing:**

- ☐ Four foot height, four strands of barbed wire evenly spaced between one and four feet
- ☒ Alternate. Please specify 8-ft Tall Wire Mesh Game Fence

6.

**Signs:**

- ☒ 12"x 24", 2" lettering, providing Operator's name, site location, and emergency telephone numbers
- ☐ Signed in compliance with 19.15.16.8 NMAC

7.

**Variances:**

Justifications and/or demonstrations that the proposed variance will afford reasonable protection against contamination of fresh water, human health, and the environment.

**Check the below box only if a variance is requested:**

☒ Variance(s): Requests must be submitted to the appropriate division district for consideration of approval. If a Variance is requested, include the variance information on a separate page and attach it to the C-147 as part of the application.

**If a Variance is requested, it must be approved prior to implementation.**

8.

**Siting Criteria for Recycling Containment**

**Instructions: The applicant must provide attachments that demonstrate compliance for each siting criteria below as part of the application. Potential examples of the siting attachment source material are provided below under each criteria.**

**General siting****Ground water is less than 50 feet below the bottom of the Recycling Containment.**

NM Office of the State Engineer - iWATERS database search; USGS; Data obtained from nearby wells

☐ Yes ☒ No  
☐ NA

Within incorporated municipal boundaries or within a defined municipal fresh water well field covered under a municipal ordinance adopted pursuant to NMSA 1978, Section 3-27-3, as amended.

- Written confirmation or verification from the municipality; written approval obtained from the municipality

☐ Yes ☒ No  
☐ NA

Within the area overlying a subsurface mine.

- Written confirmation or verification or map from the NM EMNRD-Mining and Minerals Division

☐ Yes ☒ No

Within an unstable area.

- Engineering measures incorporated into the design; NM Bureau of Geology & Mineral Resources; USGS; NM Geological Society; topographic map

☐ Yes ☒ No

Within a 100-year floodplain. FEMA map

☐ Yes ☒ No

Within 300 feet of a continuously flowing watercourse, or 200 feet of any other significant watercourse, or lakebed, sinkhole, or playa lake (measured from the ordinary high-water mark).

- Topographic map; visual inspection (certification) of the proposed site

☐ Yes ☒ No

Within 1000 feet from a permanent residence, school, hospital, institution, or church in existence at the time of initial application.

- Visual inspection (certification) of the proposed site; aerial photo; satellite image

☐ Yes ☒ No

Within 500 horizontal feet of a spring or a fresh water well used for domestic or stock watering purposes, in existence at the time of initial application.

- NM Office of the State Engineer - iWATERS database search; visual inspection (certification) of the proposed site

☐ Yes ☒ No

Within 500 feet of a wetland.

- US Fish and Wildlife Wetland Identification map; topographic map; visual inspection (certification) of the proposed site

☐ Yes ☒ No



9.

**Recycling Facility and/or Containment Checklist:**

**Instructions:** Each of the following items must be attached to the application. Indicate, by a check mark in the box, that the documents are attached.

- ☒ Design Plan - based upon the appropriate requirements.
- ☒ Operating and Maintenance Plan - based upon the appropriate requirements.
- ☒ Closure Plan - based upon the appropriate requirements.
- ☒ Site Specific Groundwater Data -
- ☒ Siting Criteria Compliance Demonstrations –
- ☒ Certify that notice of the C-147 (only) has been sent to the surface owner(s)

10.

**Operator Application Certification:**

I hereby certify that the information and attachments submitted with this application are true, accurate and complete to the best of my knowledge and belief.

Name (Print): David Grounds Title: Vice President, Regulatory Compliance  
Signature: David Grounds Date: 08.28.2023  
e-mail address: david.grounds@pilotwater.com Telephone: 713-307-8702

11.

OCD Representative Signature: Victoria Venegas Approval Date: 09/21/2023

Title: Environmental Specialist OCD Permit Number: 1RF-507

- ☒ OCD Conditions \_\_\_\_\_
- ☐ Additional OCD Conditions on Attachment \_\_\_\_\_

District I  
1625 N. French Dr., Hobbs, NM 88240  
District II  
811 S. First St., Artesia, NM 88210  
District III  
1000 Rio Brazos Road, Aztec, NM 87410  
District IV  
1220 S. St. Francis Dr., Santa Fe, NM 87505

State of New Mexico  
Energy Minerals and Natural Resources  
Department  
Oil Conservation Division  
1220 South St. Francis Dr.  
Santa Fe, NM 87505

Form C-147  
Revised April 3, 2017

## Recycling Facility and/or Recycling Containment

**Type of Facility:** ☒ Recycling Facility ☒ Recycling Containment\*  
**Type of action:** ☒ Permit ☐ Registration  
☐ Modification ☐ Extension  
☐ Closure ☐ Other (explain) \_\_\_\_\_

\* At the time C-147 is submitted to the division for a Recycling Containment, a copy shall be provided to the surface owner.

Be advised that approval of this request does not relieve the operator of liability should operations result in pollution of surface water, ground water or the environment. Nor does approval relieve the operator of its responsibility to comply with any other applicable governmental authority's rules, regulations or ordinances.

1.  
Operator: Pilot Water Solutions SWD, LLC (For multiple operators attach page with information) OGRID #: 331374  
Address: 20 Greenway Plaza Ste 500 Houston, TX 77046  
Facility or well name (include API# if associated with a well): Pilot Lennox Facility - AST  
OCD Permit Number: \_\_\_\_\_ (For new facilities the permit number will be assigned by the district office)  
U/L or Qtr/Qtr \_\_\_\_\_ Section 17 Township 24 S Range 35 E County: Lea  
Surface Owner: ☒ Federal ☐ State ☐ Private ☐ Tribal Trust or Indian Allotment

2.  
☒ **Recycling Facility:**  
Location of recycling facility (if applicable): Latitude 32.216738° Longitude -103.388099° NAD83  
Proposed Use: ☒ Drilling\* ☒ Completion\* ☒ Production\* ☒ Plugging  
*\*The re-use of produced water may NOT be used until fresh water zones are cased and cemented*  
☐ Other, *requires permit for other uses. Describe use, process, testing, volume of produced water and ensure there will be no adverse impact on groundwater or surface water.*  
☒ Fluid Storage  
☒ Above ground tanks ☒ Recycling containment ☐ Activity permitted under 19.15.17 NMAC explain type \_\_\_\_\_  
☐ Activity permitted under 19.15.36 NMAC explain type: \_\_\_\_\_ ☐ Other explain \_\_\_\_\_  
☐ For multiple or additional recycling containments, attach design and location information of each containment  
☐ **Closure Report (required within 60 days of closure completion):** ☐ Recycling Facility Closure Completion Date: \_\_\_\_\_

3.  
☒ **Recycling Containment:**  
☐ Annual Extension after initial 5 years (attach summary of monthly leak detection inspections for previous year)  
Center of Recycling Containment (if applicable): Latitude 32.216228° Longitude -103.388067° NAD83  
☐ For multiple or additional recycling containments, attach design and location information of each containment  
☒ Lined ☐ Liner type: Thickness 40/40 mil ☒ LLDPE ☐ HDPE ☐ PVC ☐ Other \_\_\_\_\_  
☐ String-Reinforced  
Liner Seams: ☒ Welded ☐ Factory ☐ Other \_\_\_\_\_ Volume: 60,000 bbl Dimensions: L \_\_\_\_\_ x W 191 x D 12  
☐ Recycling Containment Closure Completion Date: \_\_\_\_\_

4.

**Bonding:**

- ☐ Covered under bonding pursuant to 19.15.8 NMAC per 19.15.34.15(A)(2) NMAC (These containments are limited to only the wells owned or operated by the owners of the containment.)
- ☒ Bonding in accordance with 19.15.34.15(A)(1). Amount of bond \$ 1,142,336 (work on these facilities cannot commence until bonding amounts are approved)
- ☐ Attach closure cost estimate and documentation on how the closure cost was calculated.

5.

**Fencing:**

- ☐ Four foot height, four strands of barbed wire evenly spaced between one and four feet
- ☒ Alternate. Please specify 8-ft Tall Wire Mesh Game Fence

6.

**Signs:**

- ☒ 12"x 24", 2" lettering, providing Operator's name, site location, and emergency telephone numbers
- ☐ Signed in compliance with 19.15.16.8 NMAC

7.

**Variances:**

Justifications and/or demonstrations that the proposed variance will afford reasonable protection against contamination of fresh water, human health, and the environment.

**Check the below box only if a variance is requested:**

☒ Variance(s): Requests must be submitted to the appropriate division district for consideration of approval. If a Variance is requested, include the variance information on a separate page and attach it to the C-147 as part of the application.

**If a Variance is requested, it must be approved prior to implementation.**

8.

**Siting Criteria for Recycling Containment**

**Instructions: The applicant must provide attachments that demonstrate compliance for each siting criteria below as part of the application. Potential examples of the siting attachment source material are provided below under each criteria.**

**General siting****Ground water is less than 50 feet below the bottom of the Recycling Containment.**

NM Office of the State Engineer - iWATERS database search; USGS; Data obtained from nearby wells

☐ Yes ☒ No  
☐ NA

Within incorporated municipal boundaries or within a defined municipal fresh water well field covered under a municipal ordinance adopted pursuant to NMSA 1978, Section 3-27-3, as amended.

- Written confirmation or verification from the municipality; written approval obtained from the municipality

☐ Yes ☒ No  
☐ NA

Within the area overlying a subsurface mine.

- Written confirmation or verification or map from the NM EMNRD-Mining and Minerals Division

☐ Yes ☒ No

Within an unstable area.

- Engineering measures incorporated into the design; NM Bureau of Geology & Mineral Resources; USGS; NM Geological Society; topographic map

☐ Yes ☒ No

Within a 100-year floodplain. FEMA map

☐ Yes ☒ No

Within 300 feet of a continuously flowing watercourse, or 200 feet of any other significant watercourse, or lakebed, sinkhole, or playa lake (measured from the ordinary high-water mark).

- Topographic map; visual inspection (certification) of the proposed site

☐ Yes ☒ No

Within 1000 feet from a permanent residence, school, hospital, institution, or church in existence at the time of initial application.

- Visual inspection (certification) of the proposed site; aerial photo; satellite image

☐ Yes ☒ No

Within 500 horizontal feet of a spring or a fresh water well used for domestic or stock watering purposes, in existence at the time of initial application.

- NM Office of the State Engineer - iWATERS database search; visual inspection (certification) of the proposed site

☐ Yes ☒ No

Within 500 feet of a wetland.

- US Fish and Wildlife Wetland Identification map; topographic map; visual inspection (certification) of the proposed site

☐ Yes ☒ No

9.

**Recycling Facility and/or Containment Checklist:**

**Instructions:** Each of the following items must be attached to the application. Indicate, by a check mark in the box, that the documents are attached.

- ☒ Design Plan - based upon the appropriate requirements.
- ☒ Operating and Maintenance Plan - based upon the appropriate requirements.
- ☒ Closure Plan - based upon the appropriate requirements.
- ☒ Site Specific Groundwater Data -
- ☒ Siting Criteria Compliance Demonstrations –
- ☒ Certify that notice of the C-147 (only) has been sent to the surface owner(s)

10.

**Operator Application Certification:**

I hereby certify that the information and attachments submitted with this application are true, accurate and complete to the best of my knowledge and belief.

Name (Print): David Grounds Title: Vice President, Regulatory Compliance  
Signature: David Grounds Date: 08.28.2023  
e-mail address: david.grounds@pilotwater.com Telephone: 713-307-8702

11.

OCD Representative Signature: Victoria Venegas Approval Date: 09/21/2023

Title: Environmental Specialist OCD Permit Number: 1RF-507

- ☒ OCD Conditions \_\_\_\_\_
- ☐ Additional OCD Conditions on Attachment \_\_\_\_\_





August 10, 2023

Ms. Victoria Venegas  
New Mexico EMNRD  
Oil Conservation Division

RE: Rule 34 Variance Request –Produced Water Impoundment Fencing

Ms. Venegas:

Pilot Water Solutions is requesting a variance to C-147 Fencing requirement for requiring a fence four foot in height, with four strands of barbed wire evenly spaced between one and four feet. Select is requesting approval to a wire mesh, game fence, eight (8) feet in height. Based on our experience, we feel that the requested fencing will provide greater security to the facility for excluding animals and unauthorized individual access. Details for this type of fence can be found on Sheet 11 of 12 in Appendix D Engineering Drawings.

The proposed fencing has been approved for other C-147 facilities and used extensively on similar projects in New Mexico and Texas with outstanding success in deterring unauthorized entry by both humans and wildlife. It should be noted that this variance request has been approved on previous sites.


Should you have any questions or require additional information, please contact me by phone at 580-234-8780 or by email at [twilliams@envirotechconsulting.com](mailto:twilliams@envirotechconsulting.com) at your convenience.

Thank you for your consideration.  
Best regards,

ENVIROTECH ENGINEERING & CONSULTING, INC.

A handwritten signature in black ink, appearing to read "Tyler Williams", is written over a circular professional engineer seal.

Tyler Williams, P.E.  
President and Principal Engineer

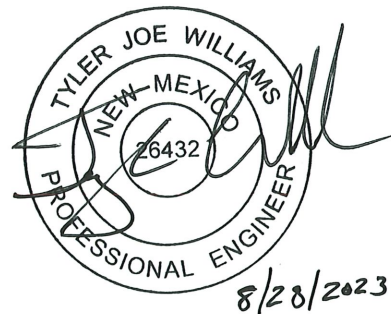



August 10, 2023

Ms. Victoria Venegas  
New Mexico EMNRD  
Oil Conservation Division

RE: Rule 34 Variance Request –Produced Water Impoundment Bird Netting

Ms. Venegas:

Pilot Water Solutions is requesting a variance to Rule 34-Part 12(E) Netting to ensure the recycling facility is protected from wildlife. Based on our experience from previous projects, we believe audible bird deterrents provide equal or better protection when compared to netting. In addition, they require less inspection, maintenance, and repair over the life of the facility.

Pilot is proposing to use the "Bird-X Mega Blaster Pro" system. This system will replace the netting required by the current rule and submitted with the original permit application. It should be noted that this variance has been granted on previous sites.


Should you have any questions or require additional information, please contact me by phone at 580-234-8780 or by email at [twilliams@envirotechconsulting.com](mailto:twilliams@envirotechconsulting.com) at your convenience.

Thank you for your consideration.  
Best regards,

ENVIROTECH ENGINEERING & CONSULTING, INC.

A handwritten signature in black ink, appearing to read "Tyler Williams".

Tyler Williams, P.E.  
President and Principal Engineer

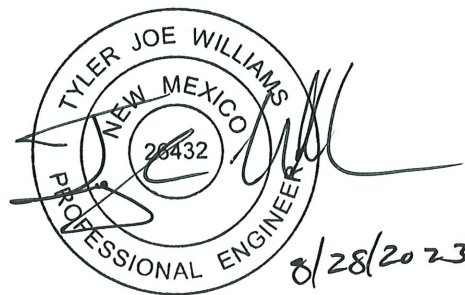



August 10, 2023

Ms. Victoria Venegas  
New Mexico EMNRD  
Oil Conservation Division

RE: Rule 34 Variance Request –Produced Water Recycling Containment Secondary Liner

Ms. Venegas:

Pilot Water Solutions is requesting a variance to Rule 34 Part 12(A)(4) requiring secondary liners to be 30-mil string reinforced LLDPE. Select is requesting approval to use 40-mil HDPE in place of the specified material in the proposed Recycle Containments and 40-mil LLDPE Liner in the proposed ASTs. Based on our experience, we feel that the requested material will allow us to provide equal environmental protection in our impoundments.

Due to the construction of the 30-mil reinforced LLDPE material, nondestructive QA/QC testing cannot be performed. The proposed 40-mil HDPE and 40-mil LLDPE will be seamed in a manner that will allow nondestructive pressure testing of the seams to ensure proper sealing.

The proposed HDPE and LLDPE are appropriate material for the proposed use in the impoundment and is compatible with the material that will be stored. This material will provide equal or better environmental protection as the specified 30-mil reinforced LLDPE.

The proposed new liner system cross-section for the earthen containment is as follows: prepare subgrade, 10 oz. geotextile, 40-mil HDPE, 200-mil geonet, 60-mil HDPE. This will replace the cross-section required by the current rule and submitted with the original permit application. It should also be noted that this variance has been granted on past sites.

The proposed new liner system cross-section for the ASTs is as follows: prepare subgrade, 10 oz. geotextile, 40-mil LLDPE, 200-mil geonet, 40-mil LLDPE. This will replace the cross-section required by the current rule and submitted with the original permit application. It should also be noted that this variance has been granted on past sites.

Should you have any questions or require additional information, please contact me by phone at 580-234-8780 or by email at [twilliams@envirotechconsulting.com](mailto:twilliams@envirotechconsulting.com) at your convenience.

Thank you for your consideration.  
Best regards,  
ENVIROTECH ENGINEERING & CONSULTING, INC.

A handwritten signature in black ink, appearing to read "Tyler Williams".

Tyler Williams, P.E.  
President and Principal Engineer







August 10, 2023

Ms. Victoria Venegas  
New Mexico EMNRD  
Oil Conservation Division

RE: Rule 34 Variance Request –Produced Water Recycling Containment Primary Liner

Ms. Venegas:

Pilot Water Solutions is requesting a variance to Rule 34 Part 12(A)(4) requiring primary liners to be 45-mil string reinforced LLDPE. Select is requesting approval to use 40-mil LLDPE in place of the specified material in an above ground storage tank (AST). Based on our experience, we feel that the requested material will allow us to provide equal environmental protection in our impoundments.

Due to the construction of the 45-mil reinforced LLDPE material, nondestructive QA/QC testing cannot be performed. The proposed 40-mil LLDPE will be seamed in a manner that will allow nondestructive pressure testing of the seams to ensure proper sealing.

The proposed LLDPE is appropriate material for the proposed use in the impoundment and is compatible with the material that will be stored. This material will provide equal or better environmental protection as the specified 45-mil reinforced LLDPE.

The proposed new liner system cross-section is as follows: prepare subgrade, 10 oz. geotextile, 40-mil LLDPE, 200 mil geonet, 40-mil LLDPE. This will replace the cross-section required by the current rule and submitted with the original permit application. It should also be noted that this variance has been granted on past sites.


Should you have any questions or require additional information, please contact me by phone at 580-234-8780 or by email at [twilliams@envirotechconsulting.com](mailto:twilliams@envirotechconsulting.com) at your convenience.

Thank you for your consideration.  
Best regards,

ENVIROTECH ENGINEERING & CONSULTING, INC.

A handwritten signature in black ink, appearing to read "Tyler Williams".

Tyler Williams, P.E.  
President and Principal Engineer

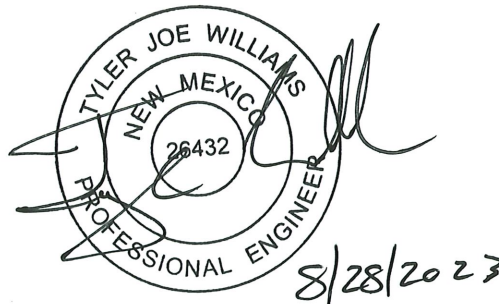





August 10, 2023

Ms. Victoria Venegas  
New Mexico EMNRD  
Oil Conservation Division

RE: Rule 34 Variance Request –Produced Water Recycling Containment

Ms. Venegas:

Pilot Water Solutions is requesting a variance to Rule 34 Part 12(A)(3) requiring "The edges of all liners shall be anchored in the bottom of a compacted earth-filled trench."

Pilot is requesting approval to use an Above Ground Storage Tank (AST) as a containment structure at the Pilot Lennox Recycle Facility. Based on our experience AST's work well for this purpose, they are structurally sound and easy to maintain. Clips will be used at the top of the steel walls to secure the liner. These clips are specifically designed to hold the AST liner in place and provide the same type of liner security as an anchor trench. It should also be noted that this variance has been granted on past sites.


Should you have any questions or require additional information, please contact me by phone at 580-234-8780 or by email at [twilliams@envirotechconsulting.com](mailto:twilliams@envirotechconsulting.com) at your convenience.

Thank you for your consideration.  
Best regards,

ENVIROTECH ENGINEERING & CONSULTING, INC.

A handwritten signature in black ink, appearing to read "Tyler Williams".

Tyler Williams, P.E.  
President and Principal Engineer

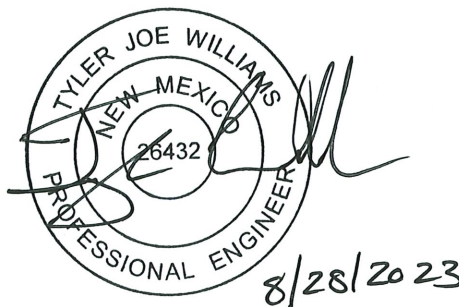



August 10, 2023

Ms. Victoria Venegas  
New Mexico EMNRD  
Oil Conservation Division

RE: Rule 34 Variance Request –Produced Water Recycling Containment

Ms. Venegas:

Pilot Water Solutions is requesting a variance to Rule 34 Part 12(A)(2) requiring "...The levee shall have an outside grade no steeper than three horizontal feet to one vertical foot (3H:1V)."

Pilot is requesting approval to use an Above Ground Storage Tank (AST) as a containment structure at the Pilot Lennox Recycle Facility. Based on our experience AST's work well for this purpose, they are structurally sound and easy to maintain. This AST will have vertical walls on both interior and exterior sides and thus requires a variance for use. The AST will, however, be double lined like other containments to limit the risk of leakage. It should also be noted that this variance has been granted on past sites.


Should you have any questions or require additional information, please contact me by phone at 580-234-8780 or by email at [twilliams@envirotechconsulting.com](mailto:twilliams@envirotechconsulting.com) at your convenience.

Thank you for your consideration.  
Best regards,

ENVIROTECH ENGINEERING & CONSULTING, INC.

A handwritten signature in black ink, appearing to read "Tyler Williams".

Tyler Williams, P.E.  
President and Principal Engineer

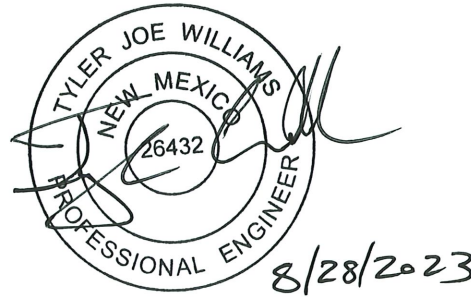



August 10, 2023

Ms. Victoria Venegas  
New Mexico EMNRD  
Oil Conservation Division

RE: Rule 34 Variance Request –Produced Water Recycling Containment

Ms. Venegas:

Pilot Water Solutions is requesting a variance to Rule 34 Part 12(A)(2) requiring "... The operator shall construct the containment in a levee with an inside grade no steeper than two horizontal feet to one vertical foot (2H:1V)."

Pilot is requesting approval to use an Above Ground Storage Tank (AST) as a containment structure at the Pilot Lennox Recycle Facility. Based on our experience AST's work well for this purpose, they are structurally sound and easy to maintain. This AST will have vertical walls on both interior and exterior sides and thus requires a variance for use. The AST will, however, be double lined like other containments to limit the risk of leakage. It should also be noted that this variance has been granted on past sites.


Should you have any questions or require additional information, please contact me by phone at 580-234-8780 or by email at [twilliams@envirotechconsulting.com](mailto:twilliams@envirotechconsulting.com) at your convenience.

Thank you for your consideration.  
Best regards,

ENVIROTECH ENGINEERING & CONSULTING, INC.

A handwritten signature in black ink, appearing to read "Tyler Williams".

Tyler Williams, P.E.  
President and Principal Engineer

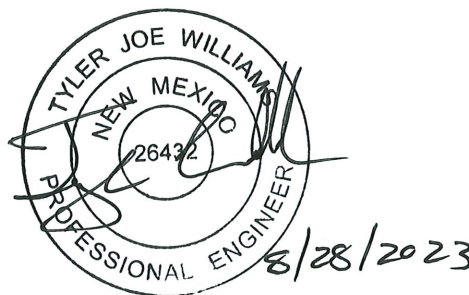



LENNOX RECYCLE FACILITY  
SECTION 17, TOWNSHIP 24 SOUTH, RANGE 35 EAST  
LEA COUNTY, NEW MEXICO  
023096-00

## TABLE OF CONTENTS

1.0	LOCATION.....	1
2.0	DISTANCE TO GROUNDWATER.....	1
2.1	GROUNDWATER WELLS .....	1
2.2	AQUIFERS .....	1
2.3	GEOLOGY .....	2
3.0	DISTANCE TO MUNICIPALITIES AND FRESHWATER FIELDS .....	2
4.0	DISTANCE TO SUBSURFACE MINES.....	2
5.0	DISTANCE TO HIGH OR CRITICAL KARST AREAS (UNSTABLE AREAS) .....	2
6.0	DISTANCE TO 100-YEAR FLOOD PLAIN.....	3
7.0	DISTANCE TO SURFACE WATER .....	3
8.0	DISTANCE TO PERMANENT RESIDENCE OR STRUCTURES .....	3
9.0	DISTANCE TO NON-PUBLIC WATER SUPPLY .....	3
10.0	DISTANCE TO WETLANDS .....	4

### APPENDICES:

APPENDIX A	BANKS WATER WELL REPORT
APPENDIX B	GEOTECHNICAL ENGINEERING REPORT
APPENDIX C	ENGINEERING DRAWINGS
APPENDIX D	DESIGN AND CONSTRUCTION PLAN
APPENDIX E	MATERIAL SPECIFICATION
APPENDIX F	OPERATING AND MAINTENANCE PLAN
APPENDIX G	CLOSURE PLAN





## SITE CRITERIA FOR RECYCLING CONTAINMENT

### 1.0 LOCATION

Pilot Water Solutions is proposing to construct a recycle facility, Lennox Recycle Facility, located in Section 17, Township 24 South, Range 35 East in Lea County, New Mexico. An aerial photographic map, *Figure 1*, shows the location of the proposed facility. This study was performed on the proposed location to evaluate that the proposed facility location would be in accordance with the 19.15.34.11 NMAC Siting Requirements for Recycling Containments.

### 2.0 DISTANCE TO GROUNDWATER

#### 2.1 GROUNDWATER WELLS

Banks Environmental Data (Banks) was contracted to search the New Mexico Office of State Engineers (OSE) records for water wells within a 1.0-mi. radius of the proposed facility location. According to Banks, no water wells were identified within a 1.0-mi radius of the proposed facility. No water wells were identified to be located within the proposed facility boundaries. The Banks Water Well Report is included as *Appendix A*, and *Figure 2.1* illustrates no water wells were located within a 1.0-mi. radius of the proposed facility.

The New Mexico Oil and Gas Division (NMOCD) requires that groundwater (freshwater as defined by NMOCD rules) at the location be greater than 50-ft below the containment bottom. *Figure 2.1* demonstrates the following to meet these criteria:

1. The location of the proposed facility shown on the United States Geologic Survey (USGS) Woodley Flat, NM 7.5 Minute Series Topographic Map.
2. A 1.0-mile radius from the site, and location of water wells in comparison to that radius. It should be noted, OSE wells can be mis-located as older wells are plotted in the center of the quarter, quarter, quarter section, township, and range.
3. The Banks search of the OSE records show there were no water wells located within the boundary of the proposed facility.

During onsite investigation, conducted by COZ Engineering, LLC on June 7, 2023, five (5) total borings were advanced on the proposed facility location. Four (4) borings were drilled to a total depth of approximately 25-ft. bgs. and one (1) boring was drilled to a total depth of approximately 75-ft. bgs. The groundwater table was not encountered during the onsite field investigation. The geotechnical engineering report prepared by COZ Engineering, LLC is included in *Appendix C*.

#### 2.2 AQUIFERS

Information reviewed from the Bureau of Land Management (BLM) Carlsbad Field Office shows the proposed facility is located within an aquifer system mapped as "other." The "other" aquifer system is utilized for localized alluvial aquifer areas. *Figure 2.2* shows the site location in reference to Bureau of Land Management Declared Aquifers in the State of New Mexico.



## 2.3 GEOLOGY

A geological map of New Mexico was obtained from the New Mexico Bureau of Geology and Mineral Resources (NMBGMR) Interactive Resources Map to review the geologic setting for the proposed containment location. Based on the review of the geologic map, the containment location lies within Holocene to middle Pleistocene Eolian and piedmont deposits. These are Interlayered eolian sands and piedmont-slope deposits along the eastern flank of the Pecos River valley, primarily between Roswell and Carlsbad. Typically capped by thin eolian deposits.

Figure 2.3 is reproduction of the NMBGMR Interactive Resources Map. Figure 2.3 shows the following:

1. Location of the proposed Containment
2. Geologic setting of the Containment

Area stratigraphy to a depth of 75-ft. bgs. was obtained from five (5) geotechnical borings conducted on the site by COZ Engineering, LLC on June 7, 2023. The onsite investigation determined that the soil and geology at the site were generally composed of sand with varying amounts of silty, gravel, and degrees of carbonate cementation from the surface to the total explored depth of 75-ft. bgs.

## 3.0 DISTANCE TO MUNICIPALITIES AND FRESHWATER FIELDS

Figure 3 demonstrates that the location is not located within incorporated municipal boundaries or within a defined municipal freshwater field covered under a municipal ordinance adopted pursuant to NMSA 1978, Section 3-27-3. Figure 3 illustrates the following:

1. The closest municipality to the proposed facility is Jal, New Mexico, located approximately 12.42-mi. to the southeast.
2. The closest freshwater field to the proposed facility is the Jal Water Supply System, located approximately 12.64-mi. to the southeast.

## 4.0 DISTANCE TO SUBSURFACE MINES

According to the New Mexico Mining and Minerals Division there are no subsurface mines near the proposed facility. The proposed facility location is not within an area overlying a subsurface mine. Figure 4 illustrates the following:

1. The nearest registered subsurface mine is the Nash Draw Mine, actively mining potash. The subsurface potash mine is located approximately 30.5-mi. to the northwest of the proposed facility location.

## 5.0 DISTANCE TO HIGH OR CRITICAL KARST AREAS (UNSTABLE AREAS)

The Bureau of Land Management Carlsbad Field Office Cave Potential map was reviewed for the proposed facility. Figure 5 illustrates the following:

1. The proposed facility is located in a "low" karst potential area.



## 6.0 DISTANCE TO 100-YEAR FLOOD PLAIN

The Federal Emergency Management Agency (FEMA) Flood Map Service Center was utilized to review the flood map for the proposed facility location. The proposed facility is located on FEMA flood map panel number 35025C1925D, "Zone D" was effective on 6/4/2010. *Figure 6* demonstrates the area of the site is not located within a 100-year Floodplain.

1. The proposed facility is located within "Zone D." Zone D for the proposed facility is an area of "area of minimal flood hazard."

## 7.0 DISTANCE TO SURFACE WATER

After review of the Woodley Flat, NM, USGS 7.5-Minute Series Topographic map, *Figure 7*, there is no continuously flowing surface waters located on or near the proposed facility. *Figure 7* illustrates the following:

1. No continuously flowing surface waters or other water bodies defined by NMOCD are located on the proposed facility.
2. The closest surface waterbody is Antelope Draw located approximately 1.70-mi. to the southwest.

## 8.0 DISTANCE TO PERMANENT RESIDENCE OR STRUCTURES

The United States Geological Survey (USGS) Woodley Flat, NM, USGS 7.5-Minute Series Topographic Map, *Figure 8*, demonstrates:

1. The proposed facility is not within 1,000-ft. of an occupied permanent residence, school, hospital, institution, church, or other permanent structure.
2. *Figure 8* and *Figure 1 (Site Map)* show that the nearest structure to the proposed facility are oil field related tanks located to the northeast.

## 9.0 DISTANCE TO NON-PUBLIC WATER SUPPLY

The proposed facility must not be within 500-ft. horizontally of a spring or freshwater well used for domestic or stock watering purposes, in existence at the time of initial application. *Figure 9* demonstrates the following:

1. The proposed facility is not located within 500-ft. horizontally of a spring or freshwater well.
2. No freshwater wells were identified within the proposed facility location.
3. No springs were identified within the proposed facility location.

In addition, *Figure 2.1 (Groundwater Wells Map)* illustrates that the proposed facility location is not located within 1,000-ft. of known domestic water wells. There are no identified domestic water wells within a 1.0-mi. radius of the proposed facility location.



C147L REGISTRATION PACKAGE  
LENNOX RECYCLE FACILITY  
SECTION 17, TOWNSHIP 24 SOUTH, RANGE 35 EAST  
LEA COUNTY, NEW MEXICO  
023096-00


## 10.0 DISTANCE TO WETLANDS

The United States Fish and Wildlife National Wetlands Inventory Maps were reviewed for the area of the proposed facility. *Figure 10* confirms the proposed facility is not located within an area of a potential wetland. In addition, *Figure 10* illustrates the following:

1. The nearest potential wetland is located approximately 0.80-mi. to the southwest of the proposed facility location. The potential wetland closest to the proposed facility is labeled as a "riverine" with a wetland code "R4SBJ."
2. The National Wetlands Inventory Maps do not show a potential wetland located within 500-ft. of the proposed facility location.



It should be noted the United States Fish and Wildlife Service generates the NWI maps through infrared aerial imagery and aerial photograph interpretation; no actual field reconnaissance was conducted in the making of the maps. As such, the NWI maps do not always accurately identify wetlands or the extent of those wetlands; therefore, the maps are used for preliminary analysis only.



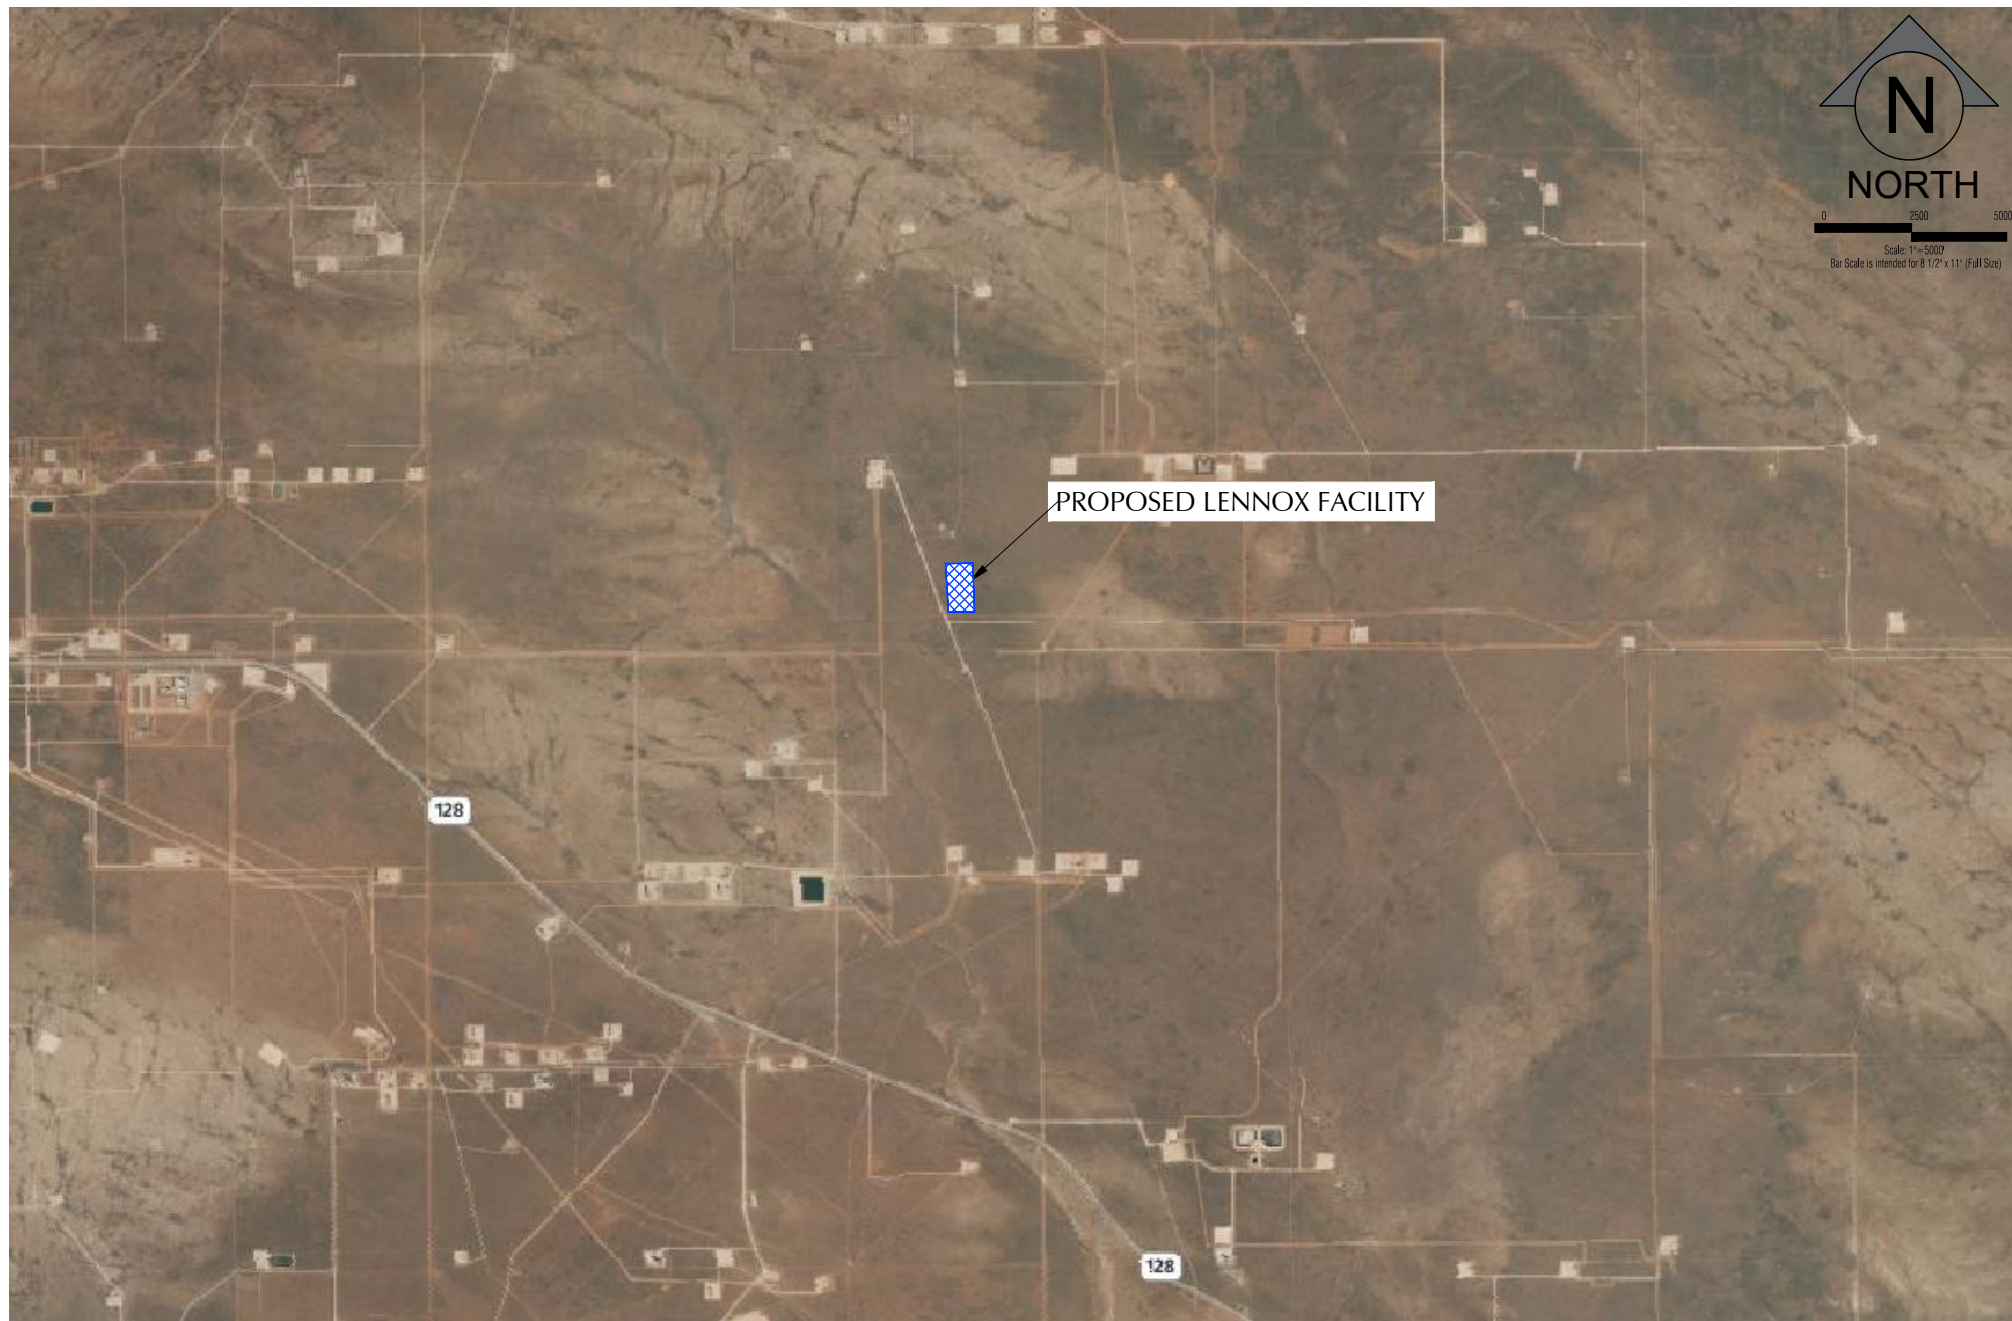


## SITE MAP

LENNOX RECYCLE FACILITY  
SECTION 17, TOWNSHIP 24 SOUTH, RANGE 35 EAST  
LEA COUNTY, NEW MEXICO

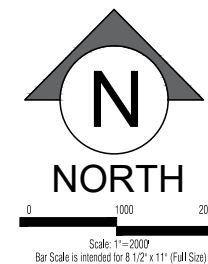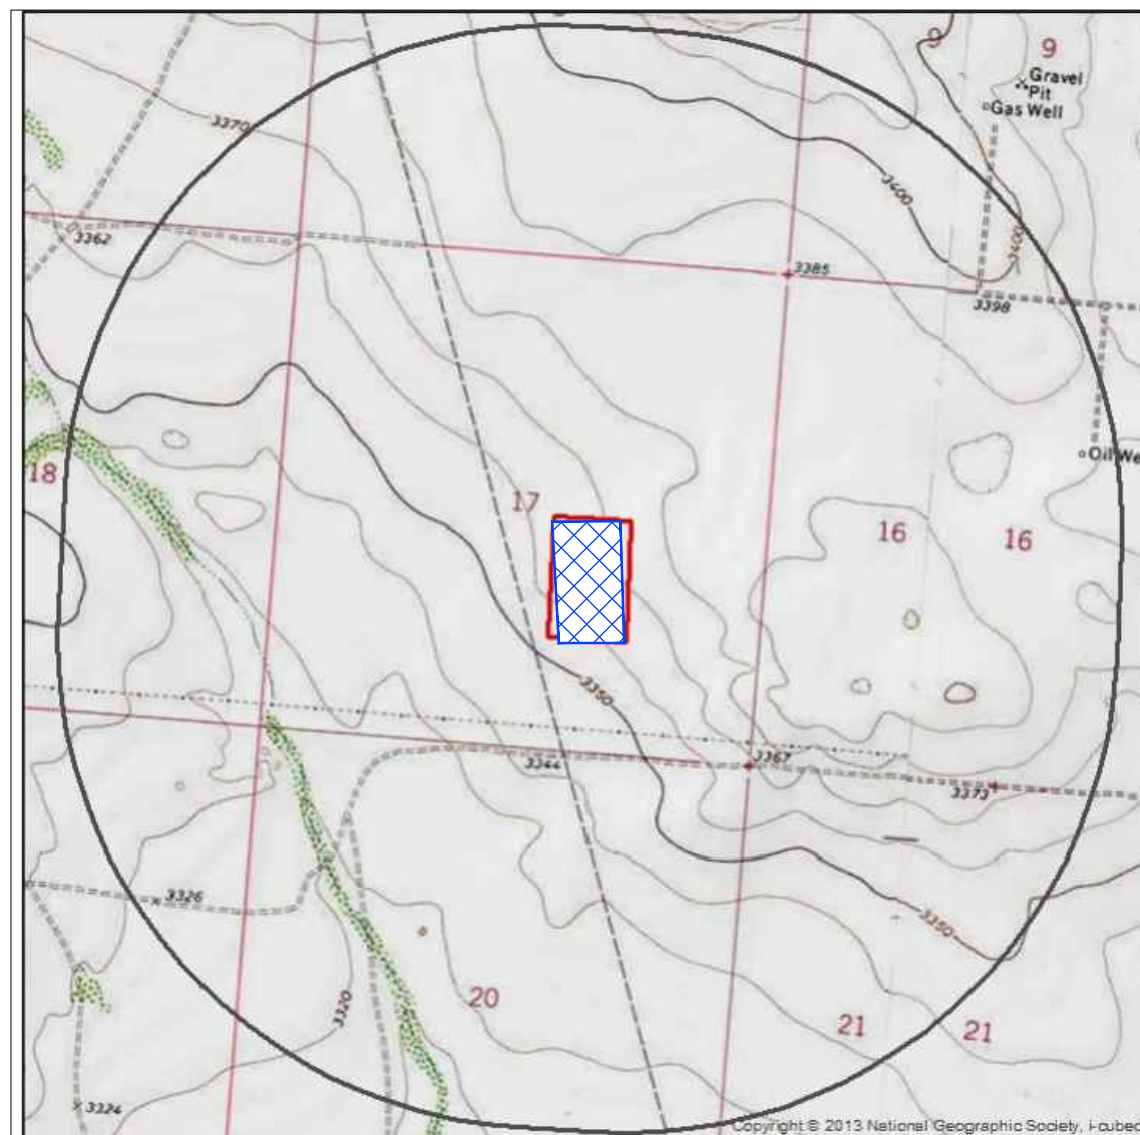

# GROUNDWATER WELLS MAP


LENNOX RECYCLE FACILITY  
SECTION 17, TOWNSHIP 24 SOUTH, RANGE 35 EAST  
LEA COUNTY, NEW MEXICO

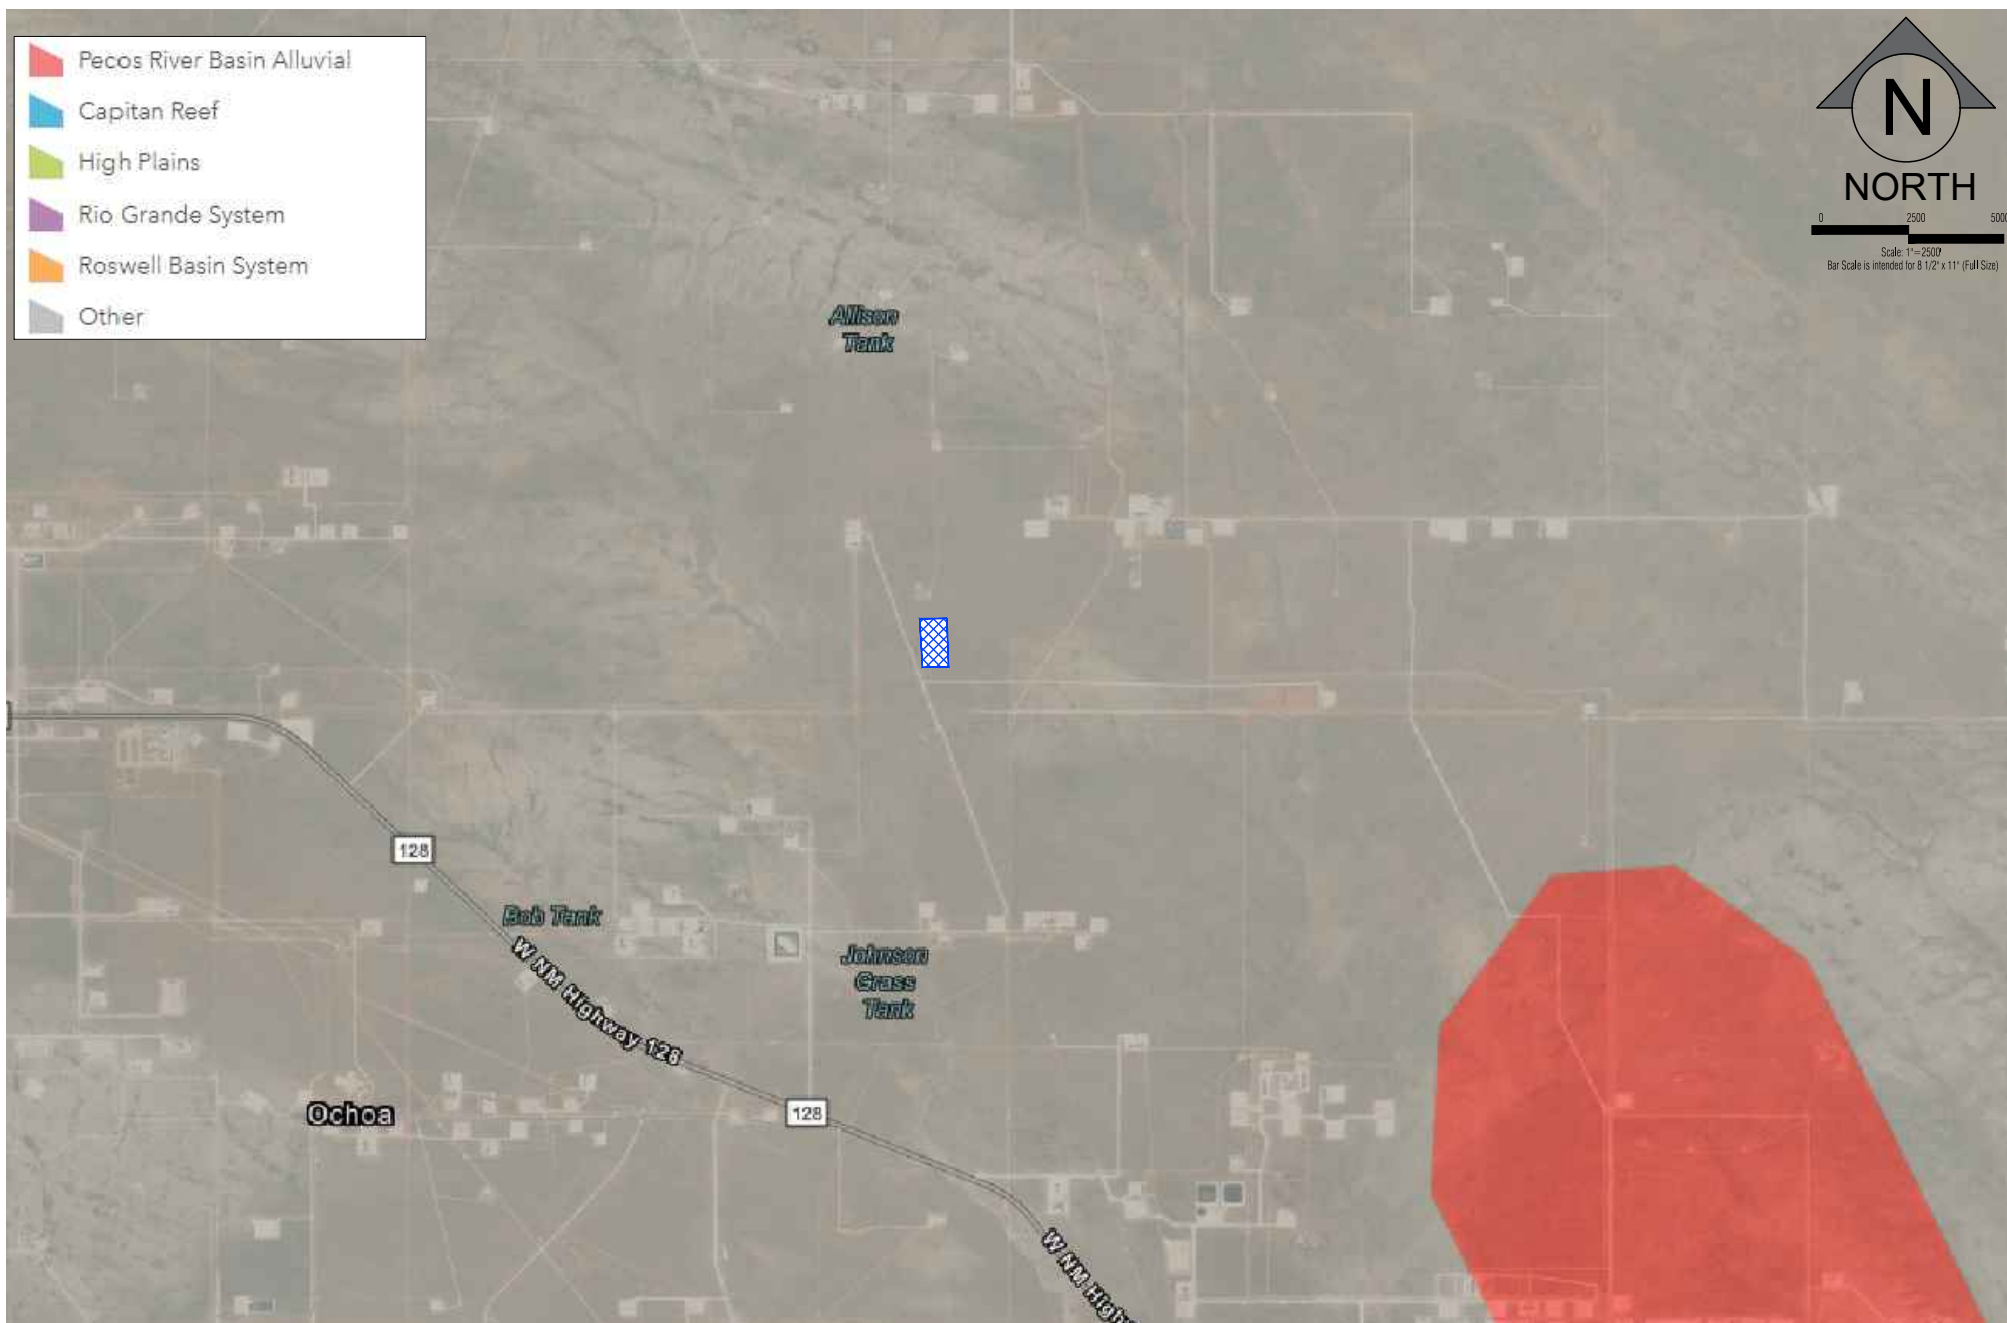



**Eolian and piedmont deposits**[Detailed description](#)

Interlayered eolian sands and piedmont-slope deposits along the eastern flank of the Pecos River valley, primarily between Roswell and Carlsbad. Typically capped by thin eolian deposits.

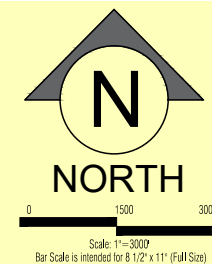

128



2500 N. Eleventh Street Enid, OK 73701 • 580.234.8780 • [envirotechconsulting.com](http://envirotechconsulting.com)  
P.E. #26432 - Expiration Date: 12-31-2024


# NEW MEXICO GEOLOGIC MAP

LENNOX RECYCLE FACILITY  
SECTION 17, TOWNSHIP 24 SOUTH, RANGE 35 EAST  
LEA COUNTY, NEW MEXICO





Project No.  
023096-00

Figure 2.3

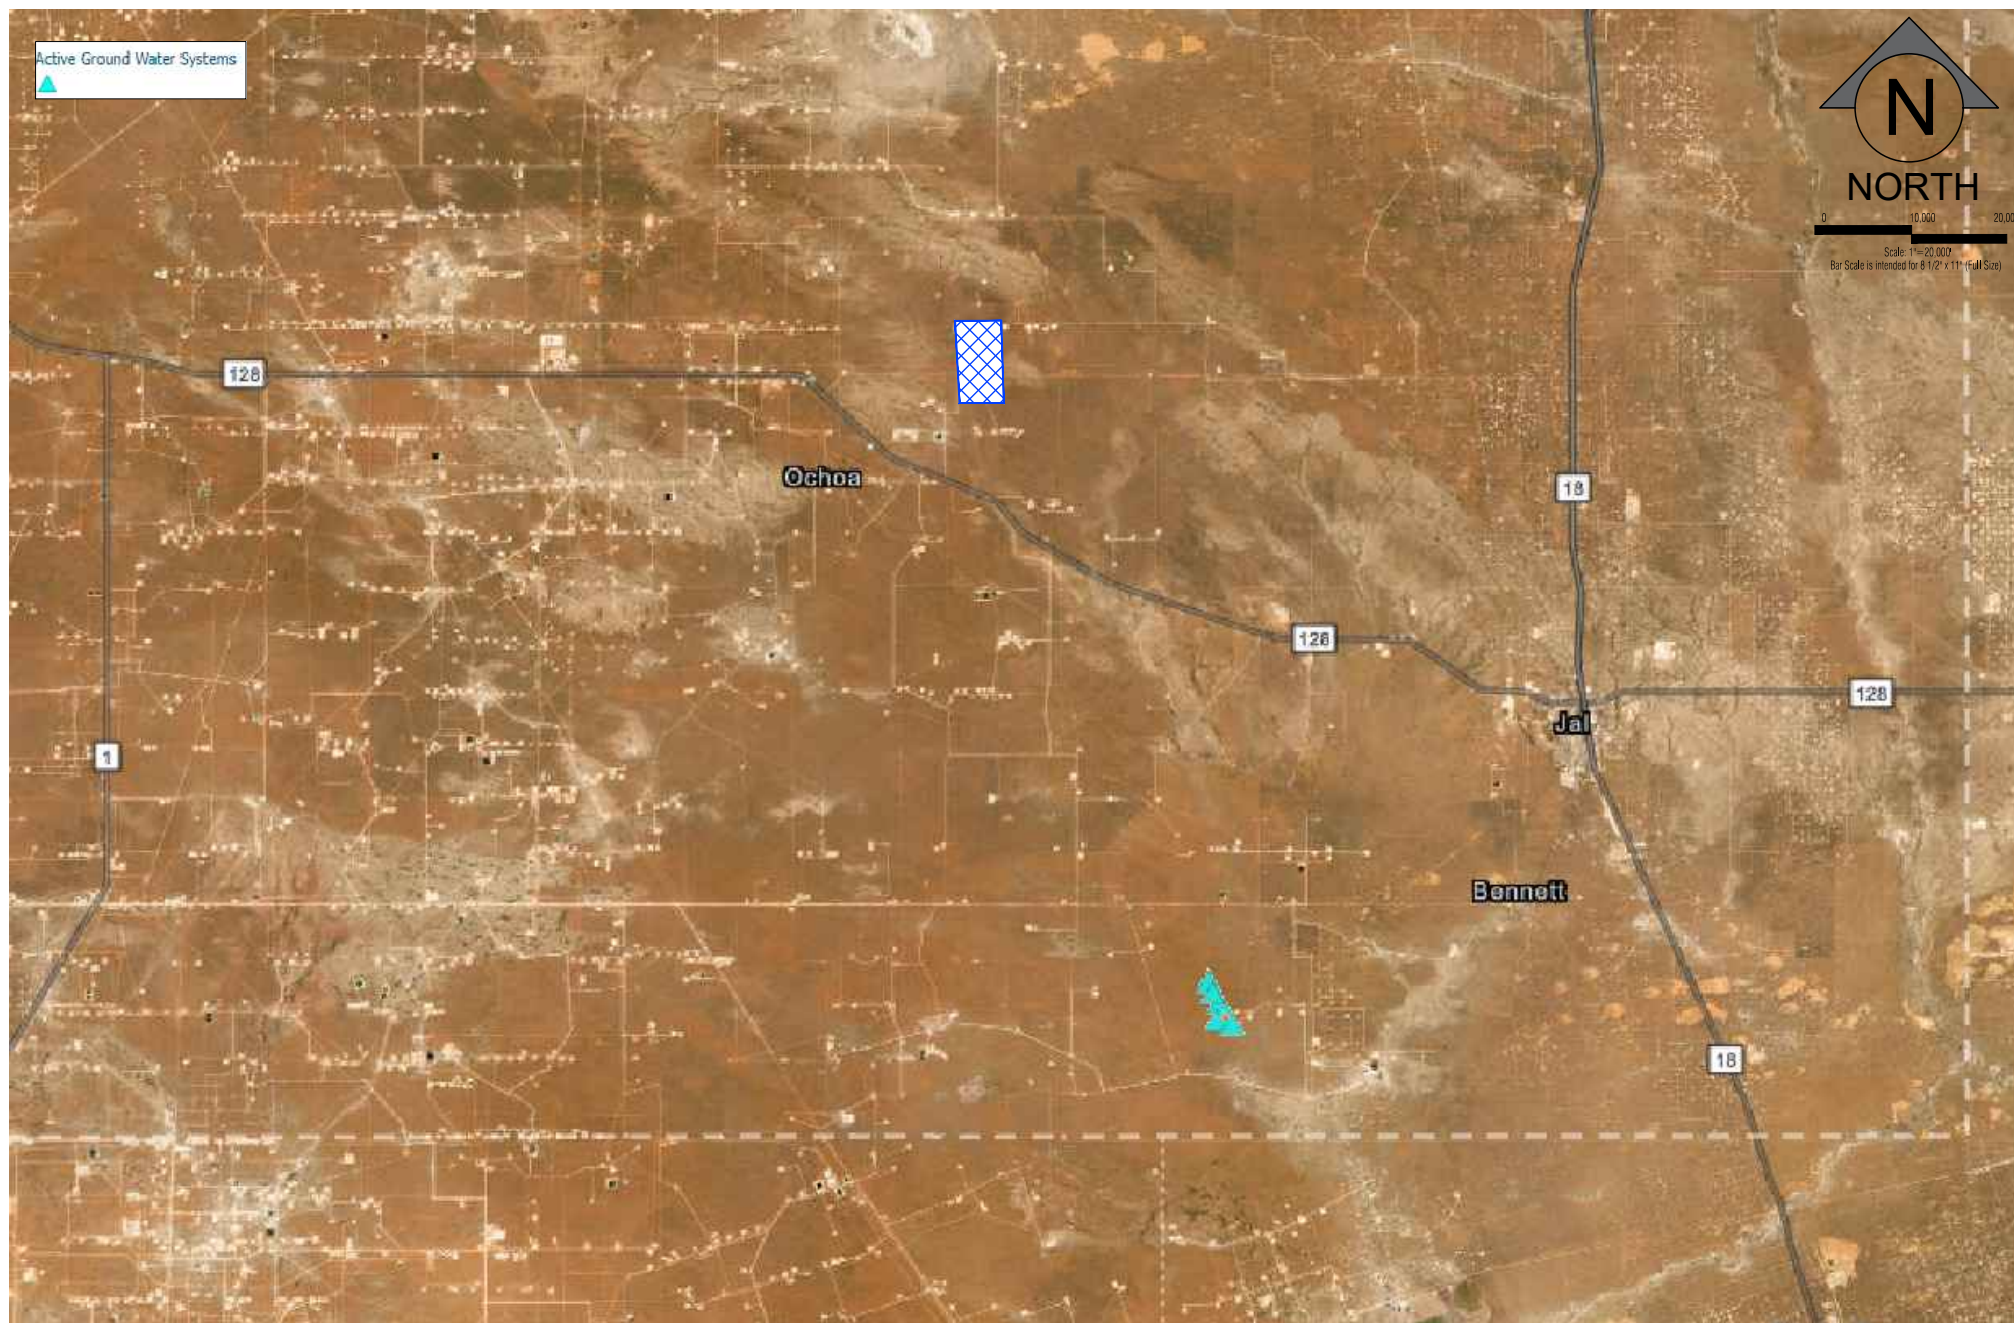




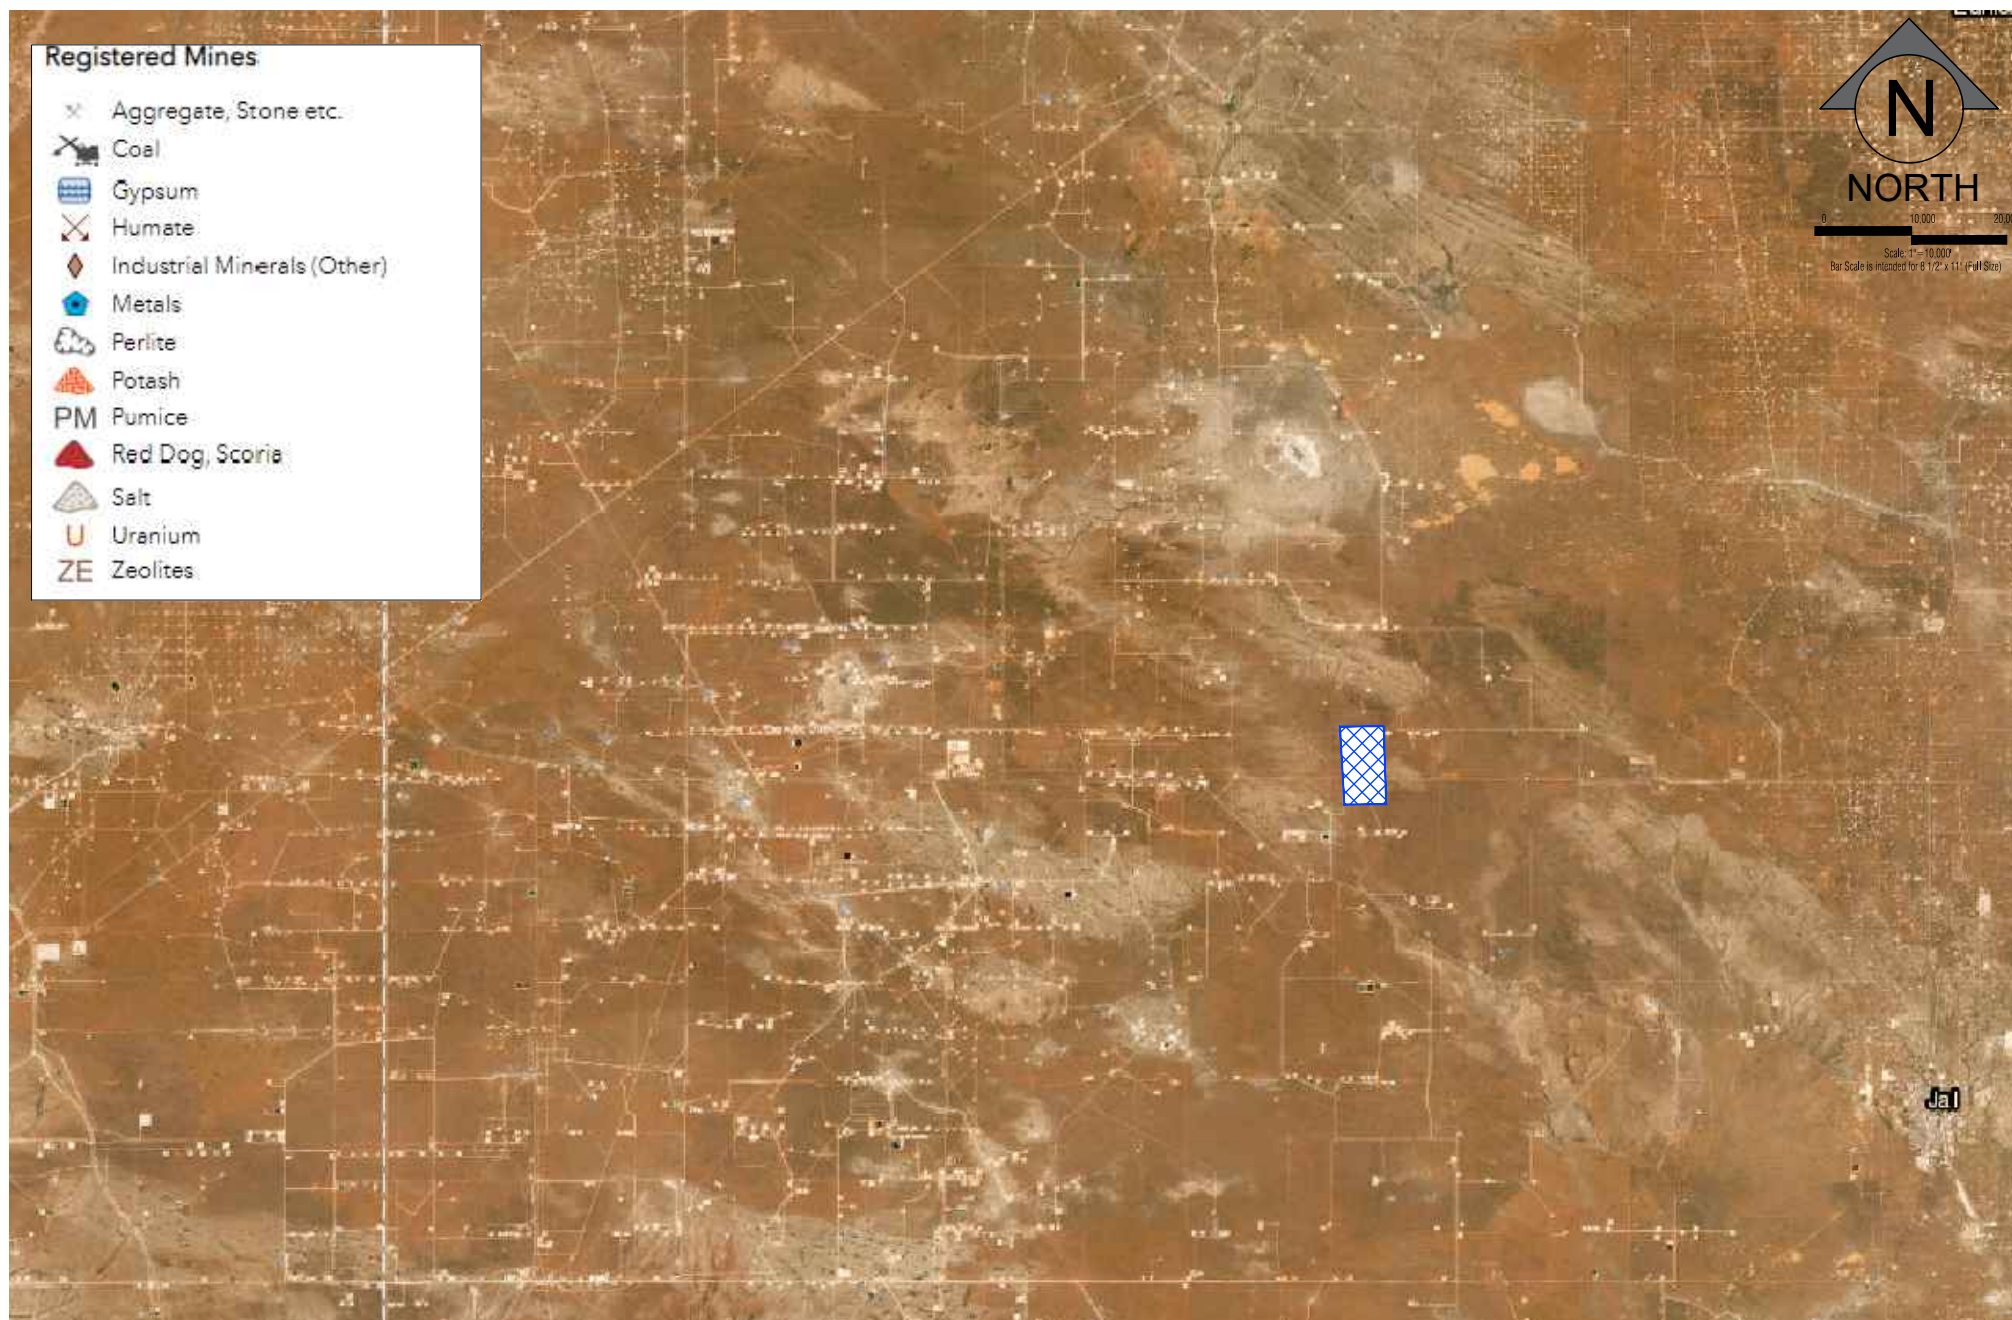

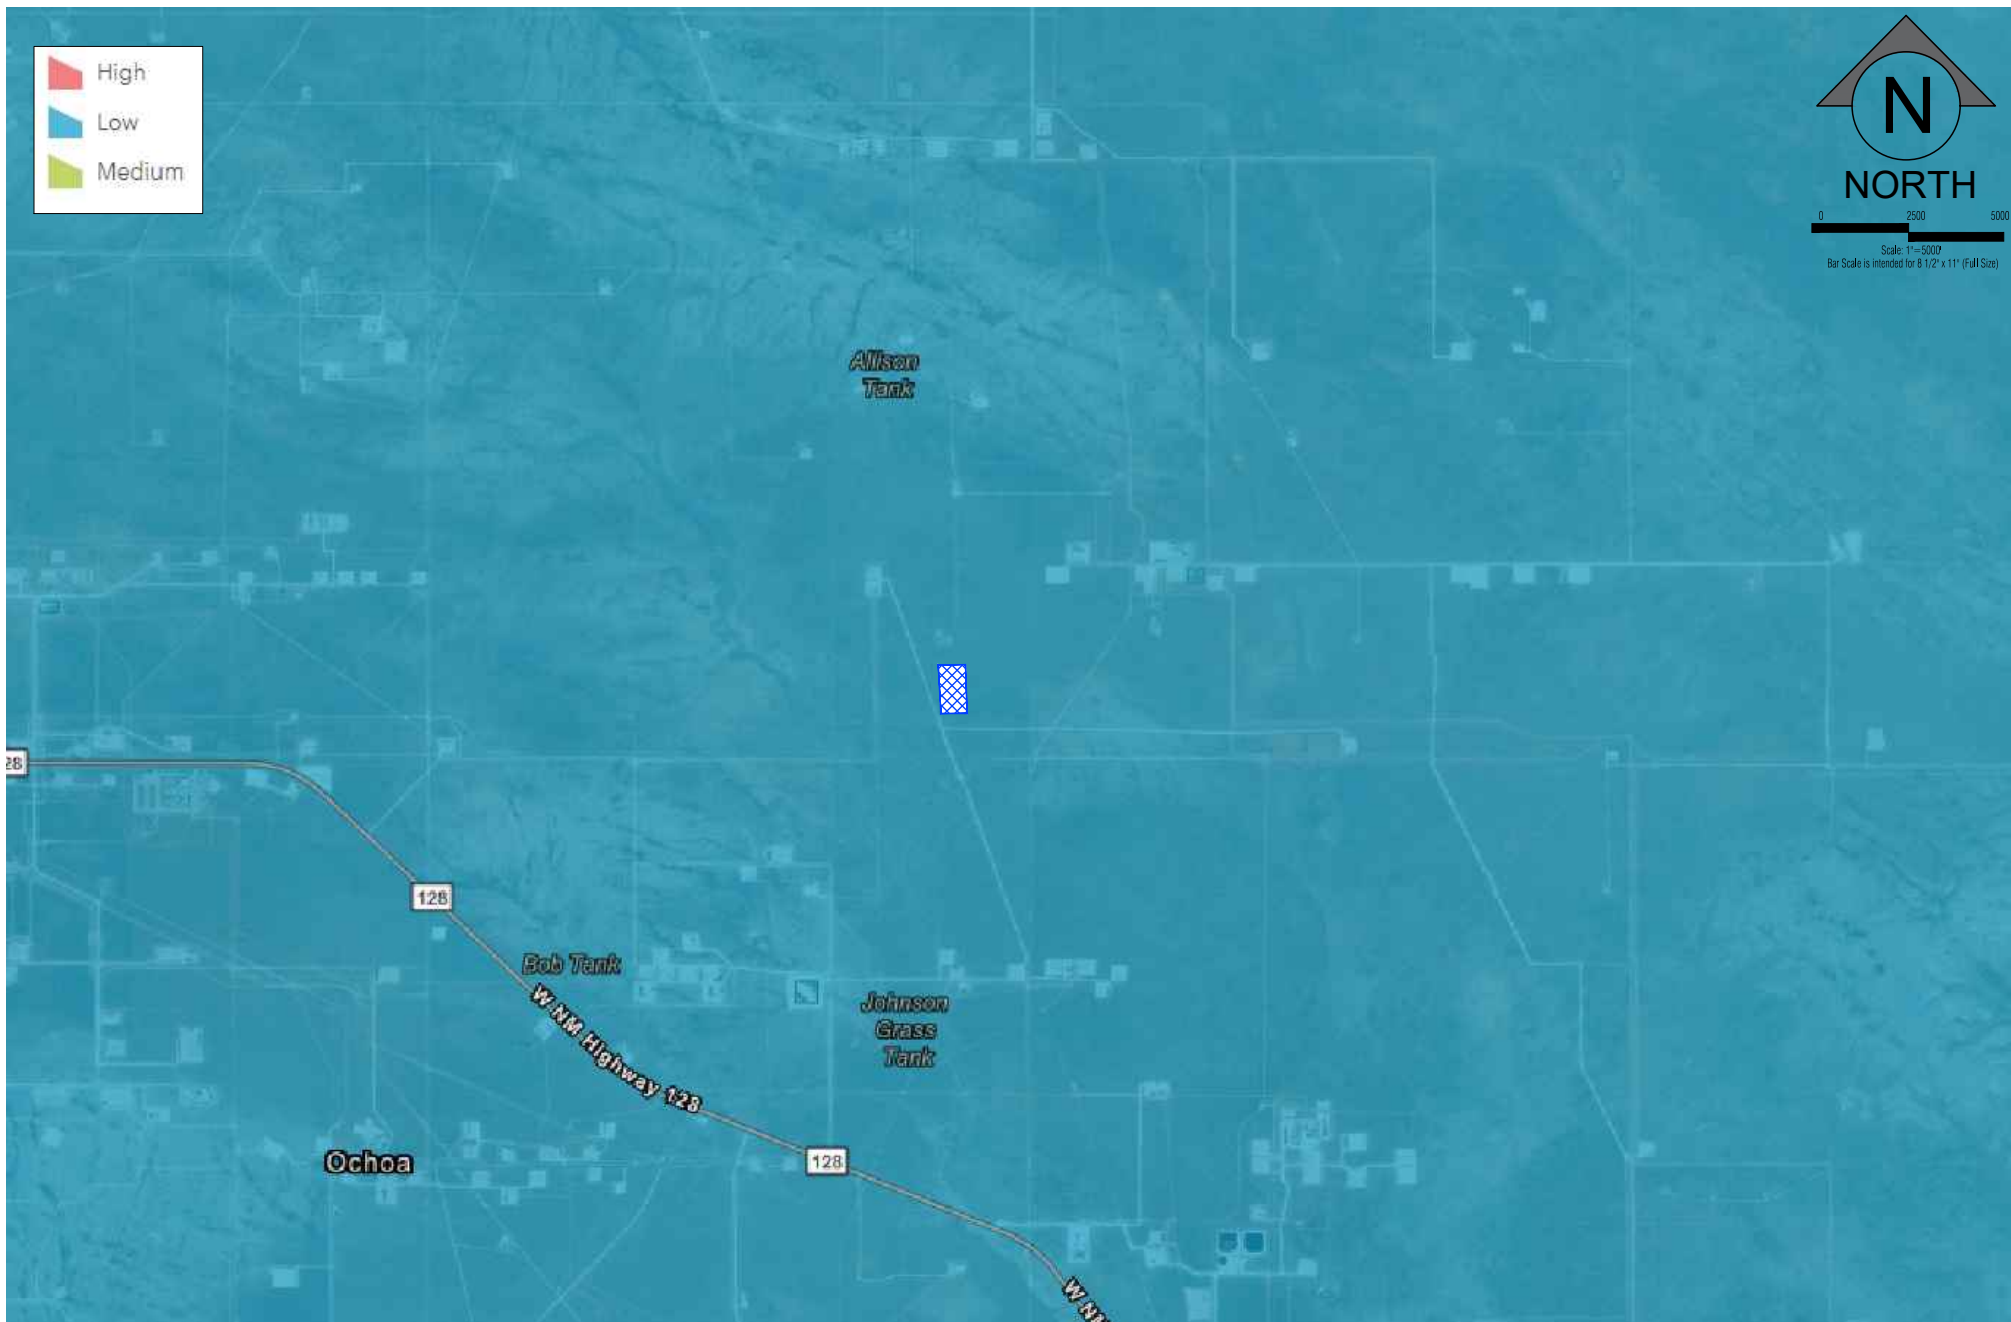






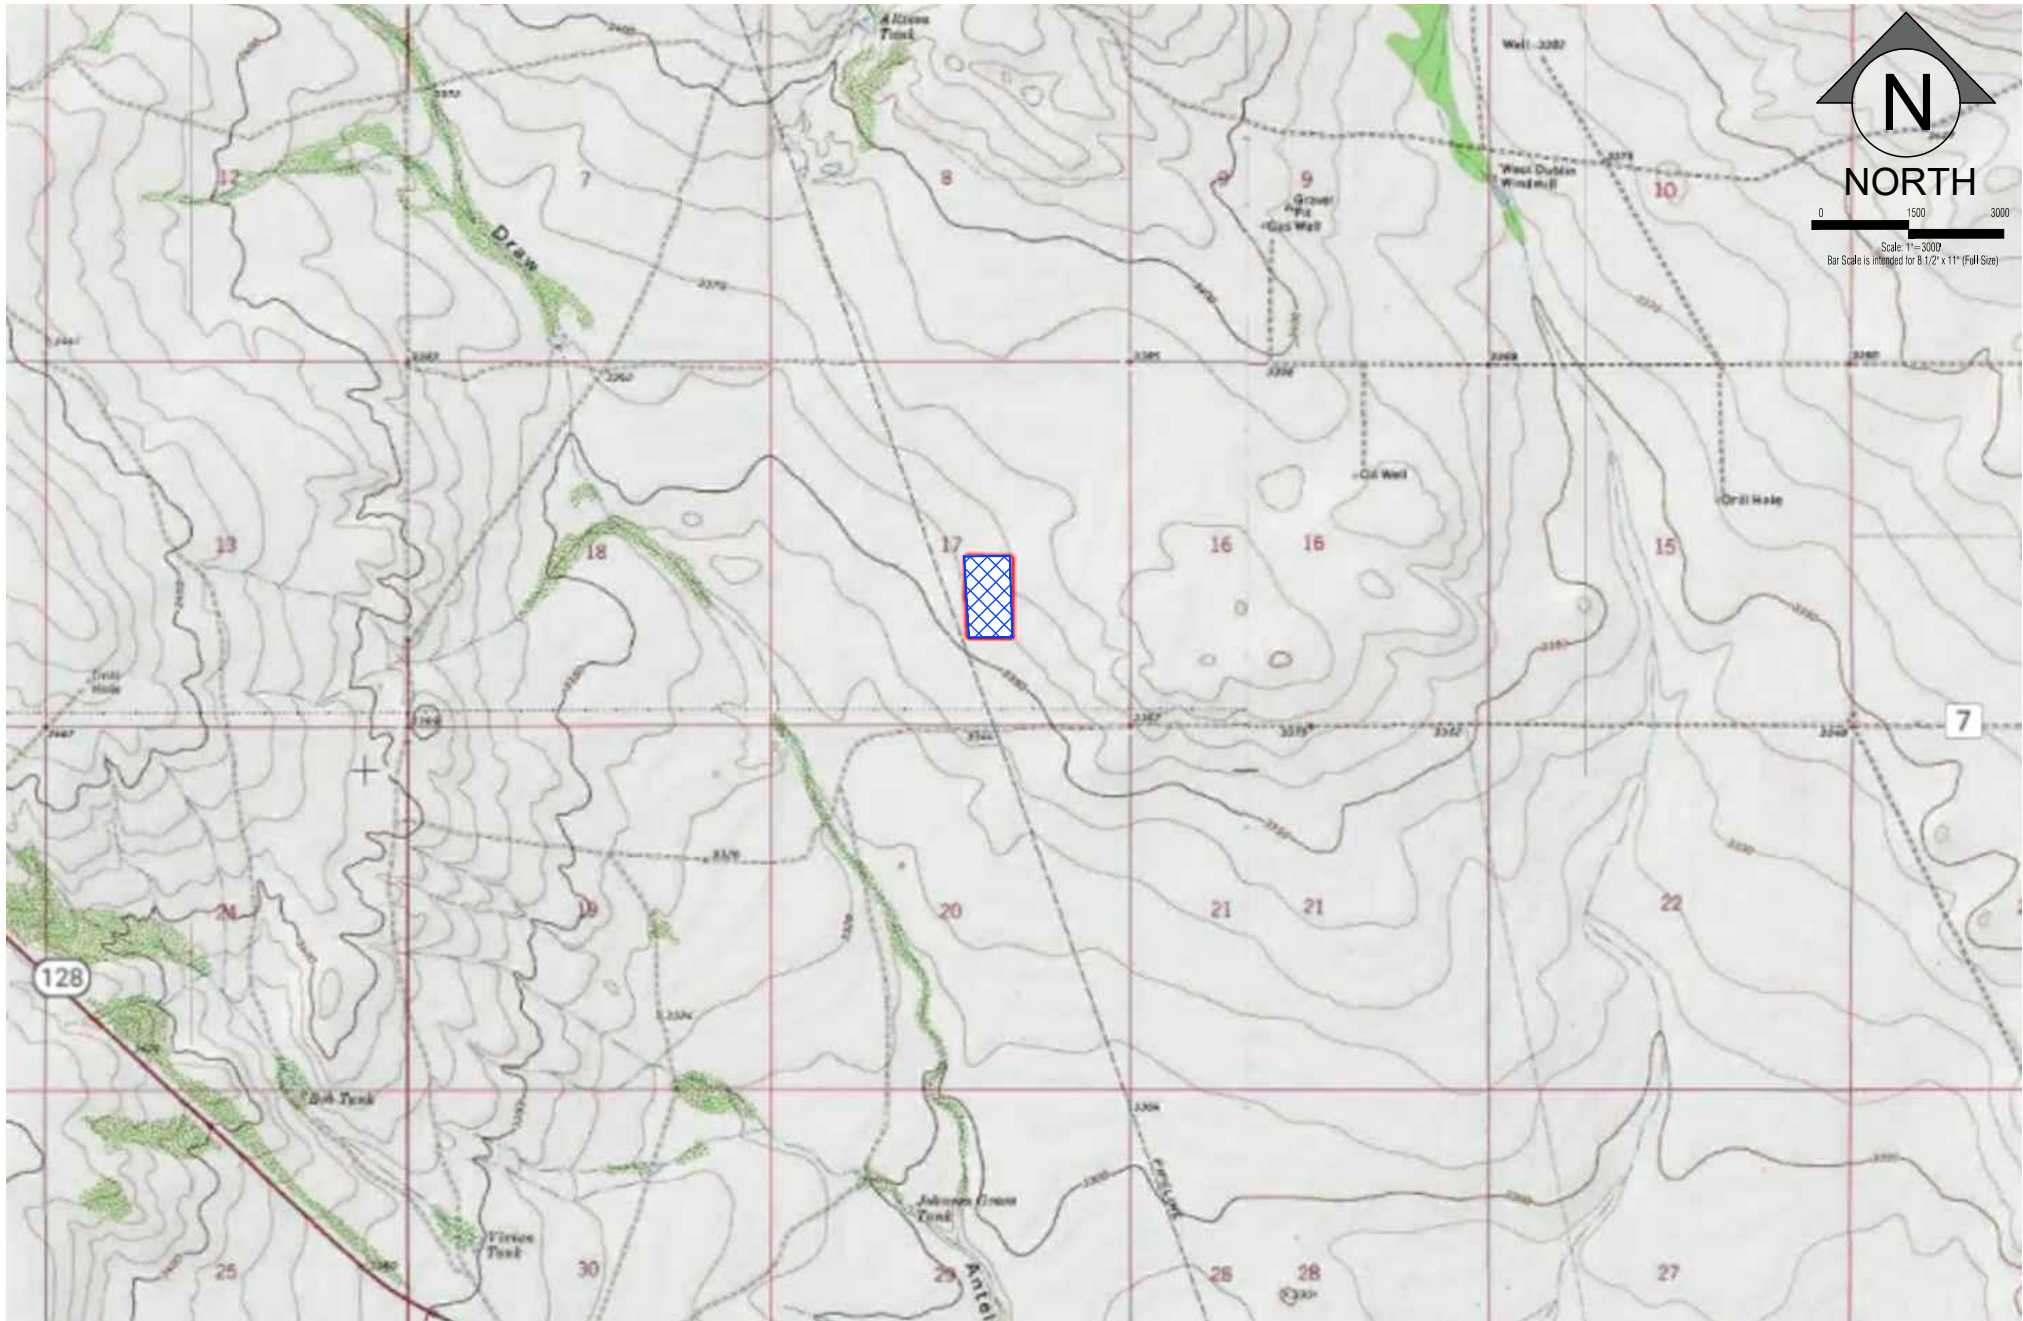

## SURFACE WATER MAP

LENNOX RECYCLE FACILITY  
SECTION 17, TOWNSHIP 24 SOUTH, RANGE 35 EAST  
LEA COUNTY, NEW MEXICO

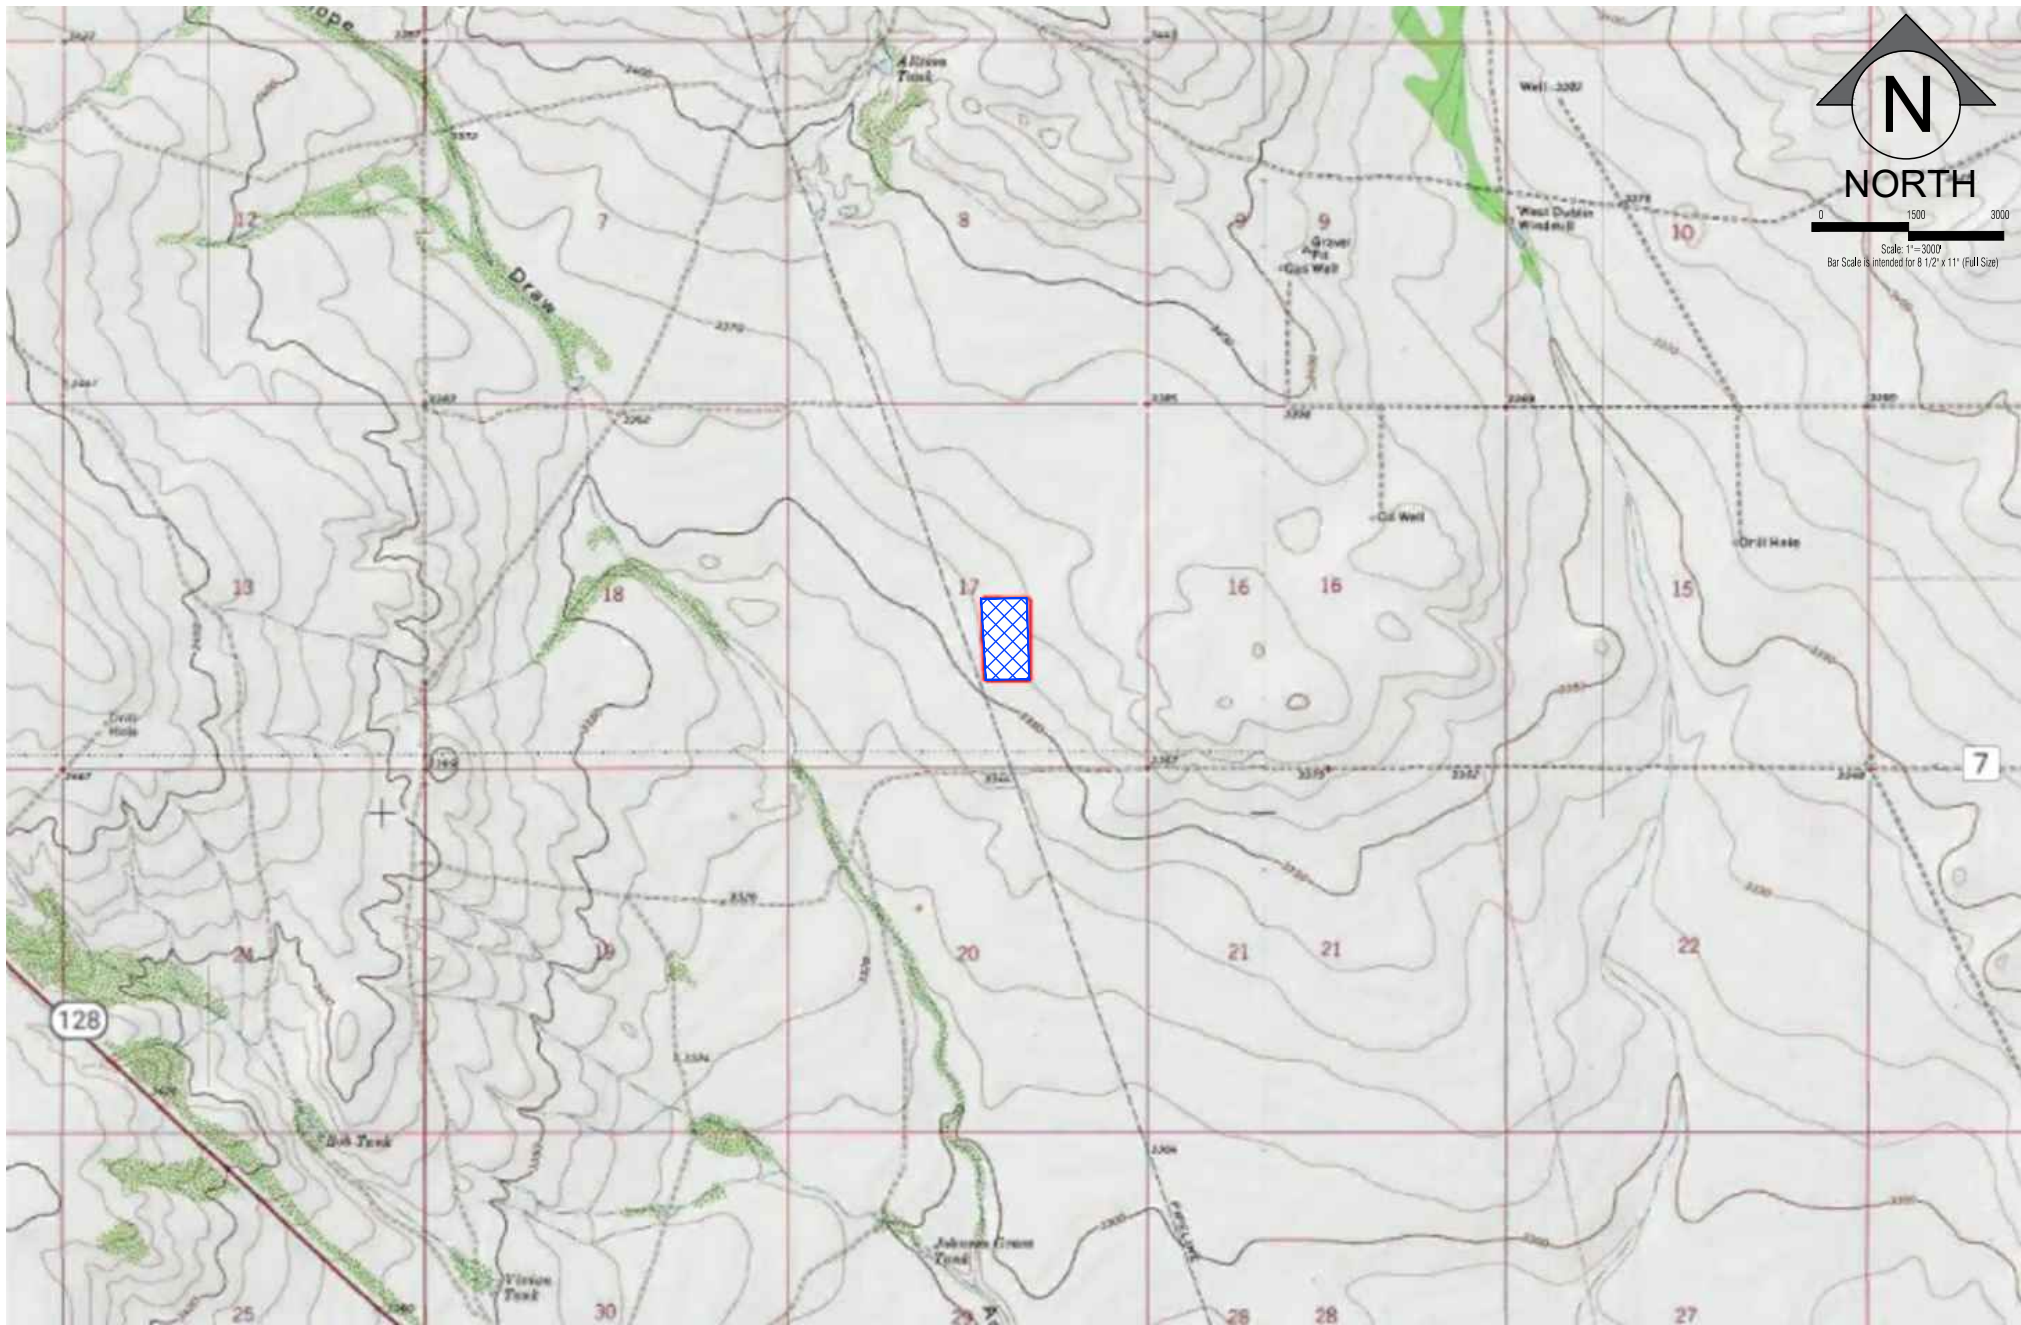

**ENVIROTECH**

ENGINEERING

2500 N. Eleventh Street Enid, OK 73701 • 580.234.8780 • [envirotechconsulting.com](http://envirotechconsulting.com)  
P.E. #26432 - Expiration Date: 12-31-2024

## PERMANENT RESIDENCE & STRUCTURES MAP


LENOX RECYCLE FACILITY  
SECTION 17, TOWNSHIP 24 SOUTH, RANGE 35 EAST  
LEA COUNTY, NEW MEXICO


**PILOT WATER**  
SOLUTIONS™

Project No.  
023096-00

Figure 8



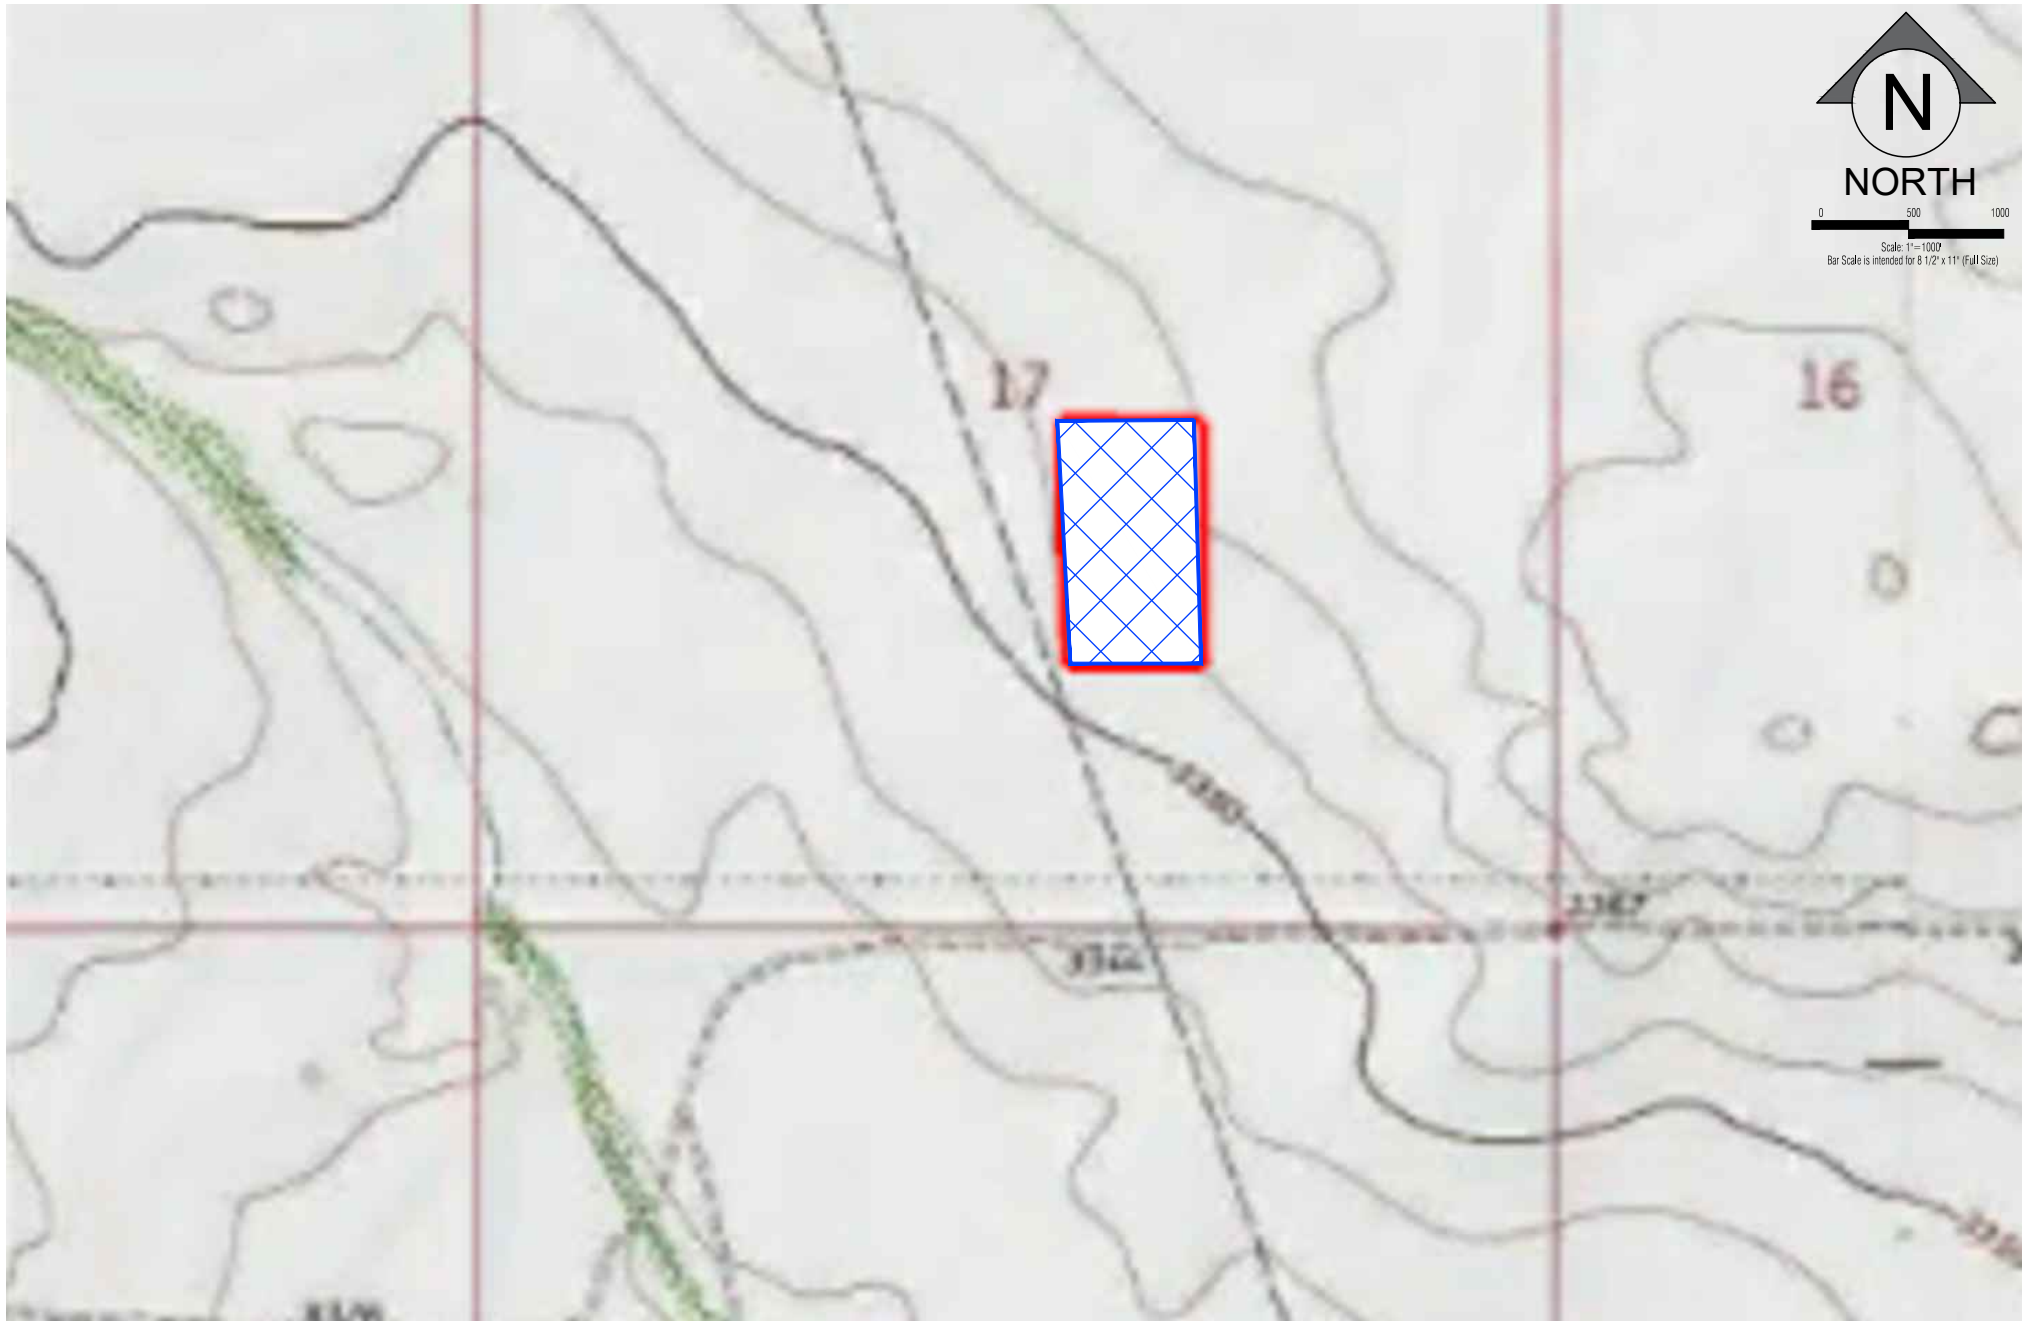

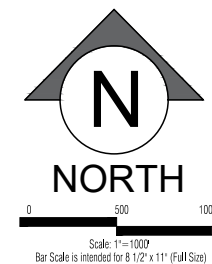



C147L REGISTRATION PACKAGE  
LENNOX RECYCLE FACILITY  
SECTION 17, TOWNSHIP 24 SOUTH, RANGE 35 EAST  
LEA COUNTY, NEW MEXICO  
023096-00

---

# APPENDIX A

## BANKS WATER WELL REPORT

Prepared for:

ENVIROTECH ENGINEERING and CONSULTING, INC  
PO Box 6029  
Enid, OK 73702



# Water Well Report


Lennox Recycle Facility  
NM

Lea County

PO #: 023096-00

ES-142668

Friday, August 25, 2023

Table of Contents		
Geographic Summary	3	
Maps		
Summary Map - 1 Mile Buffer	4	
Topographic Overlay Map - 1 Mile Buffer	5	
Current Imagery Overlay Map - 1 Mile Buffer	6	
Water Well Details	7	
Database Definitions and Sources	8	
Disclaimer	9	




Geographic Summary	
<b>Location</b>	
Lea County, NM	
Target location is 0.038 square miles and has a 0.8 mile perimeter	
<b>Coordinates</b>	
Longitude & Latitude in Degrees Minutes Seconds	NA
Longitude & Latitude in Decimal Degrees	NA
X and Y in UTM	NA
<b>Elevation</b>	
NA	
<b>Zip Codes Searched</b>	
Search Distance	Zip Codes (historical zip codes included)
Target Property	88252, 88231
1 mile	88252, 88231
<b>Topos Searched</b>	
Search Distance	Topo Name
Target Property	Woodley Flat (1976)
1 mile	Woodley Flat (1976), Custer Mountain (1976)





Summary Map - 1 Mile Buffer

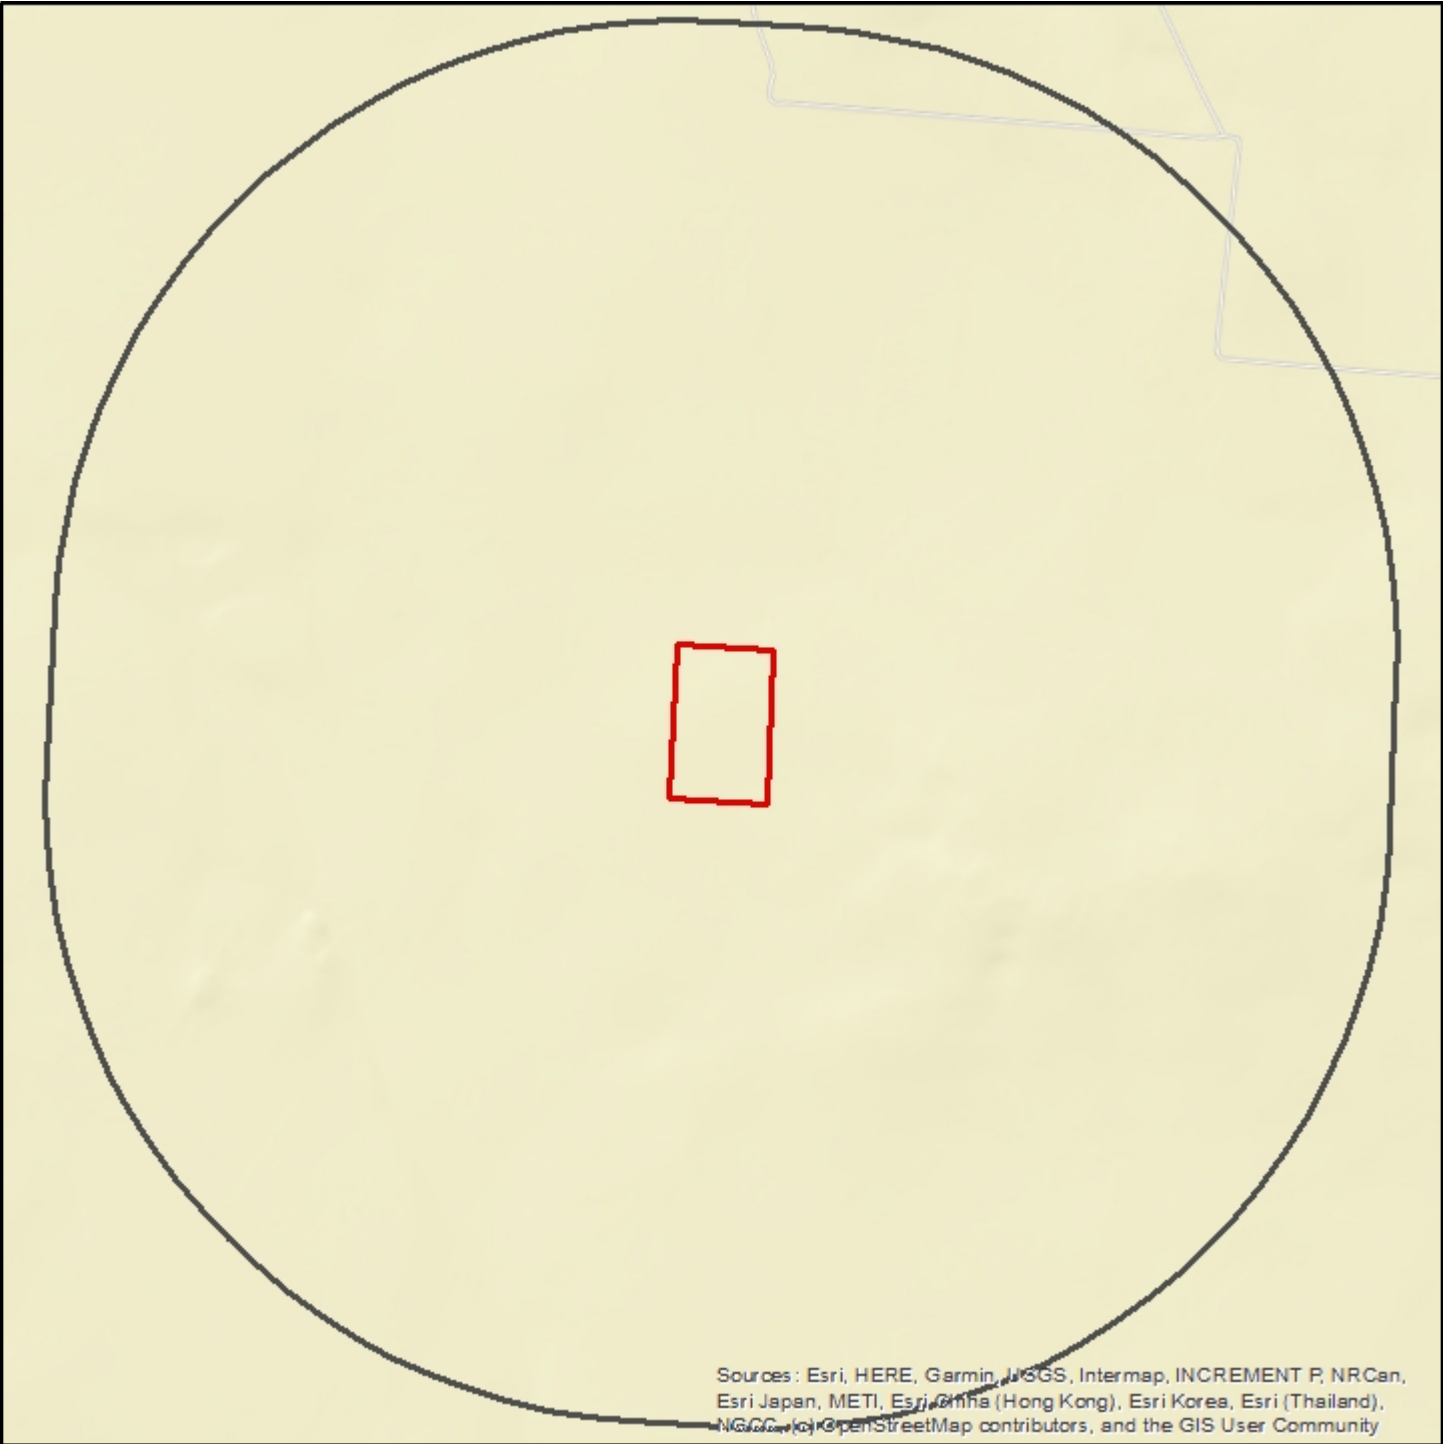

Sources: Esri, HERE, Garmin, JNGS, Intermap, INCREMENT P, NRCan, Esri Japan, METI, Esri China (Hong Kong), Esri Korea, Esri (Thailand), NGCC, and OpenStreetMap contributors, and the GIS User Community

Lennox Recycle Facility

- Well
- Well Cluster

- Target Property
- Search Buffer


1 : 19,500  
1 inch = 0.308 miles  
1 inch = 1625 feet  
1 centimeter = 0.195 kilometers  
1 centimeter = 195 meters

Lambert Conformal Conic Projection  
1983 North American Datum  
First Standard Parallel: 33° 0' 00" North  
Second Standard Parallel: 45° 0' 00" North  
Central Meridian: 96° 0' 00" West  
Latitude of Origin: 39° 0' 00" North





# Topographic Overlay Map - 1 Mile Buffer

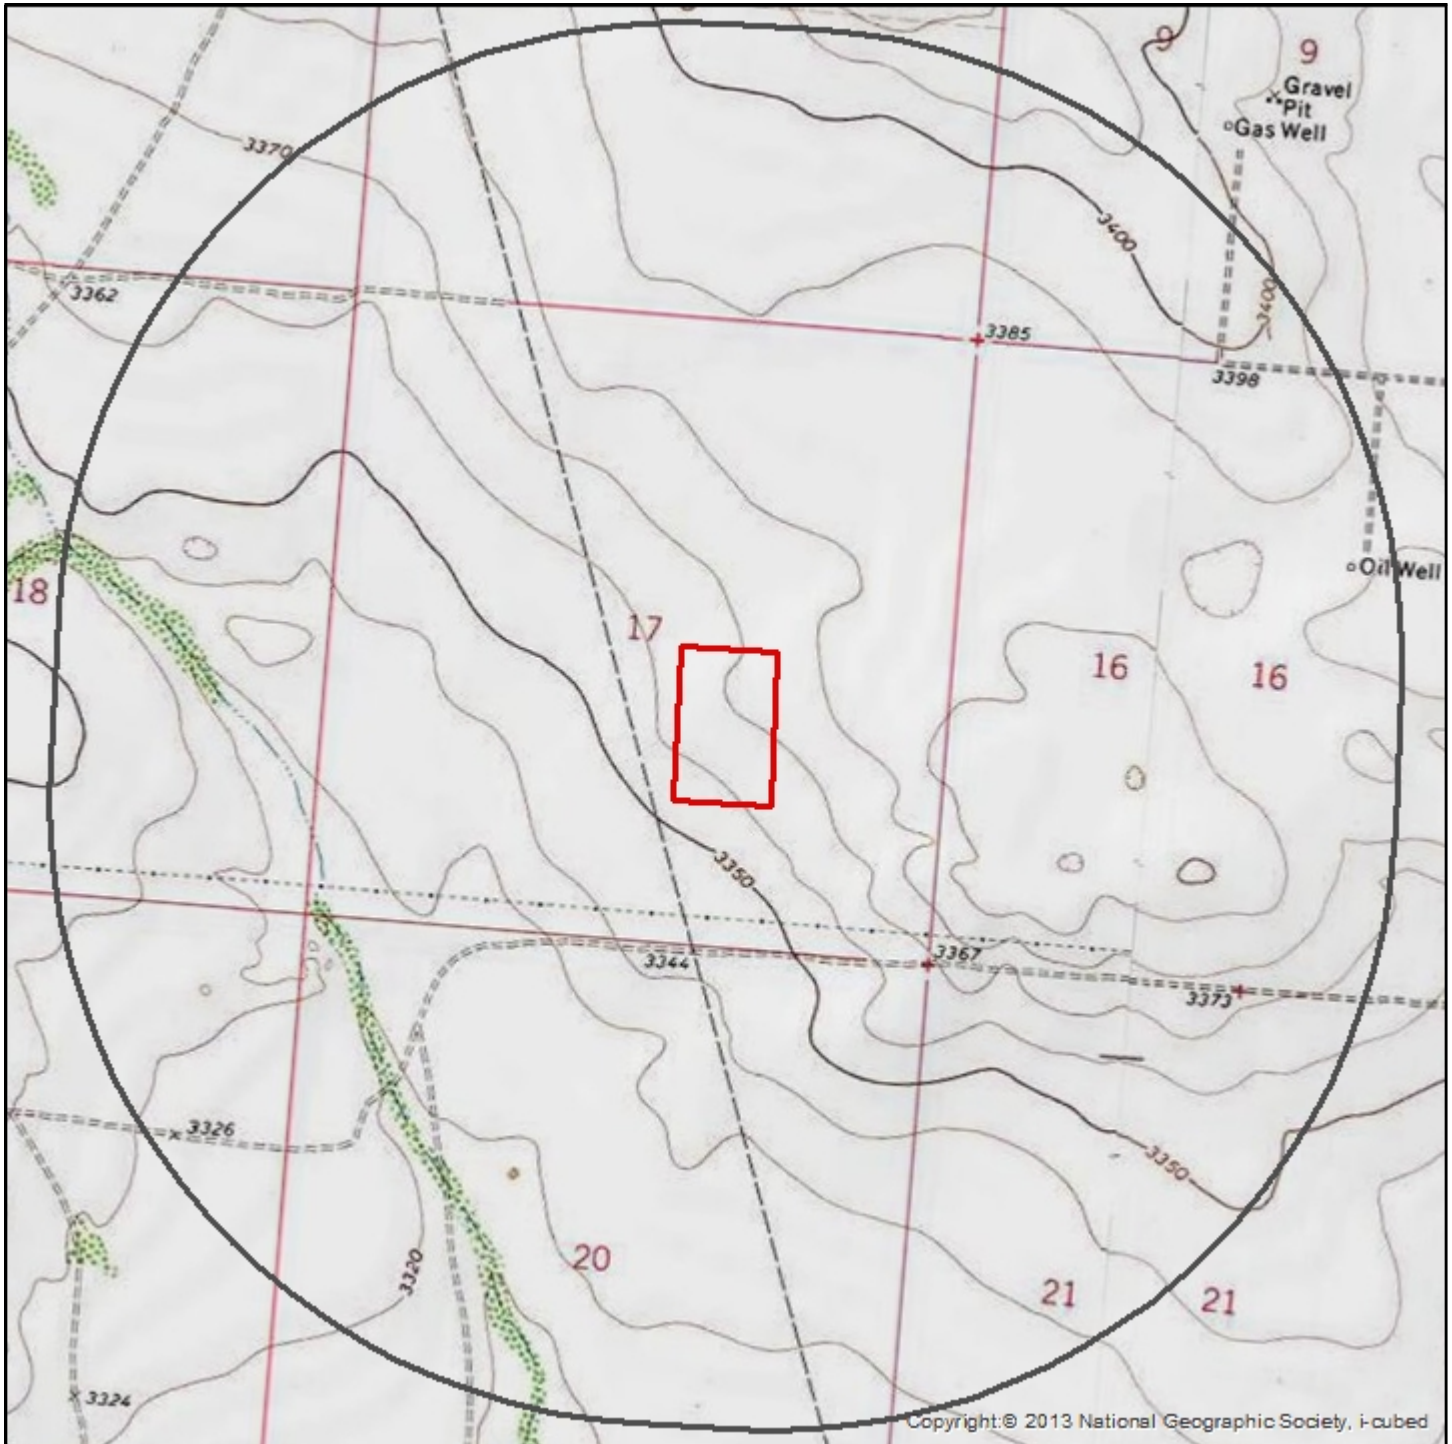

Copyright: © 2013 National Geographic Society, i-cubed

## Lennox Recycle Facility

- Well
- Well Cluster

- Target Property
- Search Buffer

Target Property Quad Name(s)  
 Woodley Flat (1976)


1 : 19,500  
 1 inch = 0.308 miles  
 1 inch = 1625 feet

Lambert Conformal Conic Projection  
 1983 North American Datum  
 First Standard Parallel: 33° 0' 00" North  
 Second Standard Parallel: 45° 0' 00" North  
 Central Meridian: 96° 0' 00" West  
 Latitude of Origin: 39° 0' 00" North





## Current Imagery Overlay Map - 1 Mile Buffer

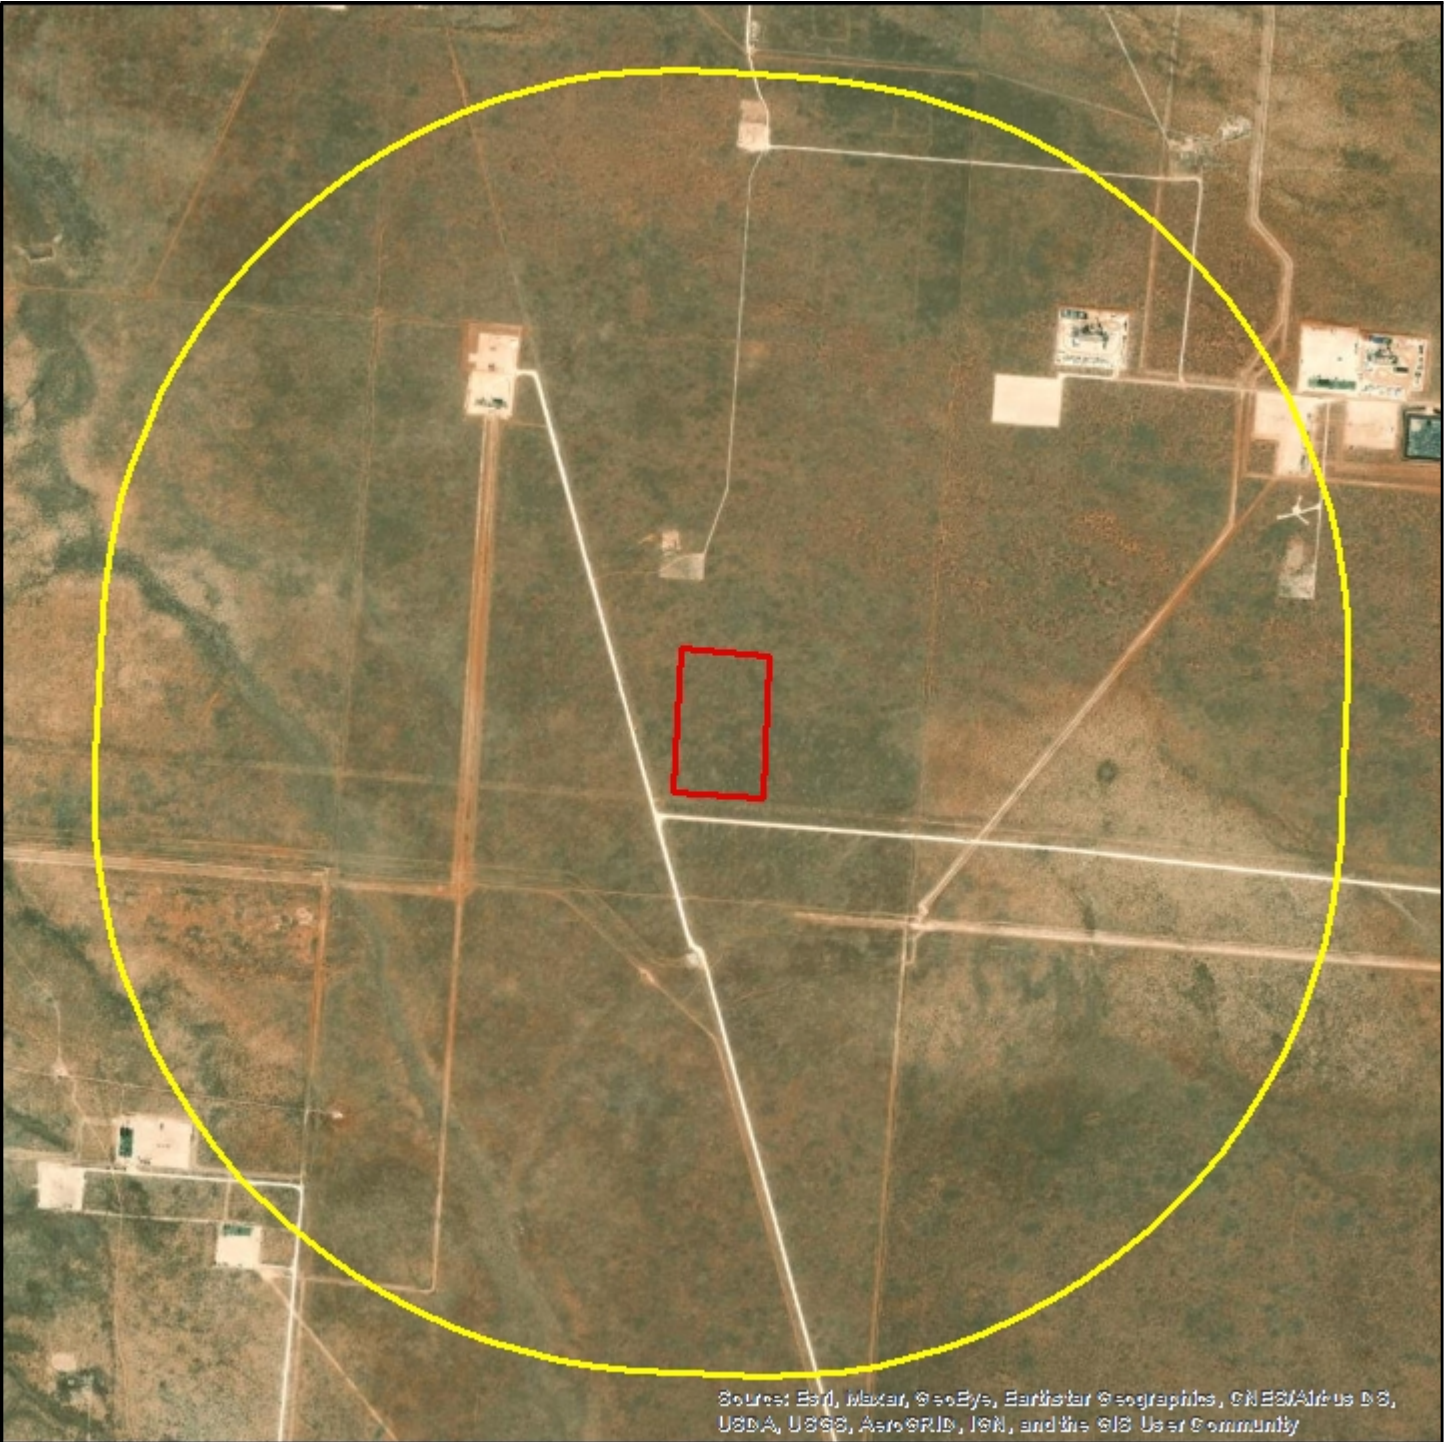

Sources: Esri, Maxar, GeoEye, Earthstar Geographics, CNES/Airbus DS, USDA, USGS, AeroGRID, IGN, and the GIS User Community

### Lennox Recycle Facility

- Well
- Well Cluster

- Target Property
- Search Buffer

1 : 21,000  
1 inch = 0.331 miles  
1 inch = 1750 feet  
1 centimeter = 0.210 kilometers  
1 centimeter = 210 meters

Lambert Conformal Conic Projection  
1983 North American Datum  
First Standard Parallel: 33° 0' 00" North  
Second Standard Parallel: 45° 0' 00" North  
Central Meridian: 96° 0' 00" West  
Latitude of Origin: 39° 0' 00" North



**Water Well Details**



**Banks Environmental Data performed a thorough search and no water wells were found.**



## Dataset Descriptions and Sources



Dataset	Source	Dataset Description	Update Schedule	Data Requested	Data Obtained	Data Updated	Source Updated
NM WW - New Mexico Water Wells	New Mexico Office of the State Engineer	This WATERS dataset contains all groundwater records and water rights applications compiled by New Mexico Office of the State Engineer (OSE). OSE is in the process of digitizing all records, all wells have not yet been plotted.	Quarterly	07/21/2023	07/21/2023	07/21/2023	07/13/2023
NM WW HIST - New Mexico Historical Water Wells	New Mexico Office of the State Engineer	This dataset contains all groundwater records found at the New Mexico Office of the State Engineer Water Rights Division district office. Groundwater rights are administered and filed at the district level: Albuquerque (District I), Roswell (District II),		N/A	N/A	N/A	N/A
USGS WW - USGS Water Wells	U.S. Geological Survey	This dataset contains groundwater well records from the U.S. Geological Survey.	Semi-annually	04/05/2023	04/05/2023	04/05/2023	04/05/2023

**Disclaimer**

The Banks Environmental Data Water Well Report was prepared from existing state water well databases and/or additional file data/records research conducted at the state agency and the U.S. Geological Survey. Banks Environmental Data has performed a thorough and diligent search of all groundwater well information provided and recorded. All mapped locations are based on information obtained from the source. Although Banks performs quality assurance and quality control on all research projects, we recognize that any inaccuracies of the records and mapped well locations could possibly be traced to the appropriate regulatory authority or the actual driller. It may be possible that some water well schedules and logs have never been submitted to the regulatory authority by the water driller and, thus, may explain the possible unaccountability of privately drilled wells. It is uncertain if the above listing provides 100% of the existing wells within the area of review. Therefore, Banks Environmental Data cannot fully guarantee the accuracy of the data or well location(s) of those maps and records maintained by the regulatory authorities.



C147L REGISTRATION PACKAGE  
LENNOX RECYCLE FACILITY  
SECTION 17, TOWNSHIP 24 SOUTH, RANGE 35 EAST  
LEA COUNTY, NEW MEXICO  
023096-00

---

# APPENDIX B

## GEOTECHNICAL ENGINEERING REPORT

# COZ Engineering, LLC

## GEOTECHNICAL ENGINEERING REPORT

### LENNOX RECYCLING FACILITY

LEA COUNTY, NEW MEXICO

Project No. 4223078

June 25, 2023

*Prepared for:*

ENVIROTECH ENGINEERING & CONSULTING, INC.

Enid, Oklahoma

*Prepared by:*

COZ ENGINEERING, LLC

Las Cruces, New Mexico

**COZ Engineering, LLC**

PO Box 13331  
Las Cruces, New Mexico 88013  
Cell: 575.642.7671  
Email: thecoz42@gmail.com

June 25, 2023

Envirotech Engineering & Consulting, Inc.  
2500 North Eleventh Street  
Enid, OK 73701

Attn. Mitchell Ratke, EIT  
P: 580.234.8780  
E: [mratke@envirotechconsulting.com](mailto:mratke@envirotechconsulting.com)

**Re: Geotechnical Engineering Report  
Lennox Recycling Facility  
32.213779, -103.388737  
Lea County, New Mexico  
COZ Report No. 4223078**

Dear Mr. Ratke:

The following is a geotechnical engineering report for the proposed Lennox Recycling Facility near Jal, New Mexico. Recommendations for earthwork, embankments and other geotechnical considerations are presented in the report.

Thank you for the opportunity to provide this geotechnical engineering report. If you have any questions or concerns, please contact me at (575)-642-7671.

Sincerely,  
**COZ Engineering, LLC**

Dan Cosper, P.E.





Lennox Recycling Facility

June 25, 2023

COZ Report No. 4223078

<b><i>Site Investigation:</i></b>	<b><i>1</i></b>
<b><i>Site Conditions:</i></b>	<b><i>1</i></b>
<b><i>Planned Construction:</i></b>	<b><i>1</i></b>
<b><i>Site Grading:</i></b>	<b><i>1</i></b>
<b><i>Soil Improvements:</i></b>	<b><i>2</i></b>
<b><i>Fill Material:</i></b>	<b><i>2</i></b>
<b><i>Excavation of Embankment Areas:</i></b>	<b><i>3</i></b>
<b><i>Embankment Placement:</i></b>	<b><i>3</i></b>
<b><i>Seismic Site Classification:</i></b>	<b><i>3</i></b>
<b><i>Testing and Inspection:</i></b>	<b><i>4</i></b>
<b><i>Report Limitations:</i></b>	<b><i>4</i></b>

**Appendix:**

Site Plan

Boring Logs

Laboratory Results

Lennox Recycling Facility  
June 25, 2023  
COZ Report No. 4223078

## Site Investigation:

A subsurface investigation was performed for the proposed Lennox Recycling Facility to be located at Lat.: 32.213779° Long.: -103.388737° near Jal, New Mexico. Five (5) test borings were advanced within the proposed facility near client requested locations. The borings were advanced to depths of 25 and 75 feet below ground surface (bgs).

## Site Conditions:

The ground surface consisted of exposed subgrade with dense vegetation consisting of brush and grasses. Soils investigated at this site were comprised of sand with varying amounts of silty, gravel and degrees of carbonate cementation from the surface to the total explored depth 75 feet bgs.

**The groundwater table was not encountered during the field investigation.**

## Planned Construction:

Based on the information provided, the project will include the construction of a recycling facility.

## Site Grading:

Areas for planned construction should be clear of debris, vegetation and any oversized or deleterious material prior to grading operations. Fill construction shall not be allowed on surfaces that contain vegetation or rocks larger than four inches in greatest dimension. No

Lennox Recycling Facility

June 25, 2023

COZ Report No. 4223078

fill shall be placed that contains vegetative material as decomposition of that material can cause voids and possibly result in surface settlement. Voids in the soil matrix created or encountered during grading operations shall be backfilled with compacted fill material.

Positive drainage away from embankments should be provided throughout the life of the project. Areas adjacent to embankments that could retain water should be sealed or eliminated.

### **Soil Improvements:**

Subgrade preparation (beneath embankments and engineered fills) should consist of scarifying the native soil surface a minimum thickness of 10 inches, moisture conditioning (+/- 2% of optimum moisture content per ASTM D-698) and compaction to a minimum of 95% of standard Proctor density (per ASTM D-698). Engineered fill materials should be placed in 10-inch maximum lifts, moisture conditioned to within 2% of optimum moisture content (per ASTM D-698) and compacted to a minimum of 95% of standard Proctor density (per ASTM D-698).

### **Fill Material:**

Engineered fill material for this project should meet the following gradation criteria:

<b><u>Sieve</u></b>	<b><u>% Passing</u></b>
4"	100
3/4	70-100
#4	50-100
#200	50 max.

The plasticity index of the minus #40 sieve portion should not exceed twenty (20). On-site soils meet the above specifications.

Lennox Recycling Facility

June 25, 2023

COZ Report No. 4223078

## **Excavation of Embankment Areas:**

The soils below the new embankments should be scarified ten inches, moisture conditioned and compacted. The interior/exterior width of subgrade preparation should extend to the intersection of the slopes of the embankment fill. Once the subgrade preparation has been observed and approved by the geotechnical engineer, embankment fill operations can initiate.

## **Embankment Placement:**

Once the subgrade has been prepared, on-site embankment material stockpiles should be moisture conditioned in preparation for lift placement. The embankments should be constructed as a unit from the bottom elevation to the rim elevation.

The distal slopes of the embankments should be overbuilt and cut to final grade to provide compaction to these edges of the embankments. The embankments should be constructed in strict accordance with the project plans and specifications.

## **Seismic Site Classification:**

The seismic site classification is based upon the soil profile in the upper 100 feet as defined by the weighted average of standard penetration blow-counts or shear wave velocity in accordance with Section 20.4 of the ASCE 7 and the International Building Code (IBC). Based upon my field investigation, it is my opinion that the Seismic Site Classification is **C** ("**Very Dense Soil or Soft Rock**"). The maximum depth of the borings advanced at the site

Lennox Recycling Facility

June 25, 2023

COZ Report No. 4223078

was 75 feet. Therefore, soil properties below the maximum boring depth to 100 feet were estimated based on my experience with the general area. Deeper borings or geophysical testing would be required to confirm the conditions below the current boring depth.

## Testing and Inspection:

It is recommended that all site grading operations be inspected by a geotechnical engineer. The inspecting engineer should be responsible for immediately reporting any site or soil conditions that vary significantly from this report.

The testing of materials should be made at the following:

- 1) One (1) soil density every 5,000 square feet of prepared subgrade and embankment fill areas (ASTM D-1556, ASTM D-2167, or ASTM D-2922, ASTM D-3017).
- 2) One (1) sieve analysis and plasticity index per material used according to ASTM D-422 and ASTM D-4318.
- 3) One (1) proctor per each type of material used according to ASTM D-698.

## Report Limitations:

The conclusions, recommendations and opinions presented herein are:

- 1) Based upon evaluation and interpretation of the findings of the field and laboratory program.



Lennox Recycling Facility

June 25, 2023


COZ Report No. 4223078

2) Based upon an interpolation of soil conditions between and beyond the explorations.

3) Subject to confirmation of the conditions encountered during construction.

4) Based upon the assumption that sufficient observation and testing will be provided during construction.

There is no other warranty, either express or implied. Any person using this report for bidding or construction purposes should perform such independent investigation as he deems necessary to satisfy himself as to the surface and subsurface conditions to be encountered and the procedures to be used in the performance of work on this project. If conditions are encountered during construction that appear to differ from those indicated in this report, I should be notified immediately.

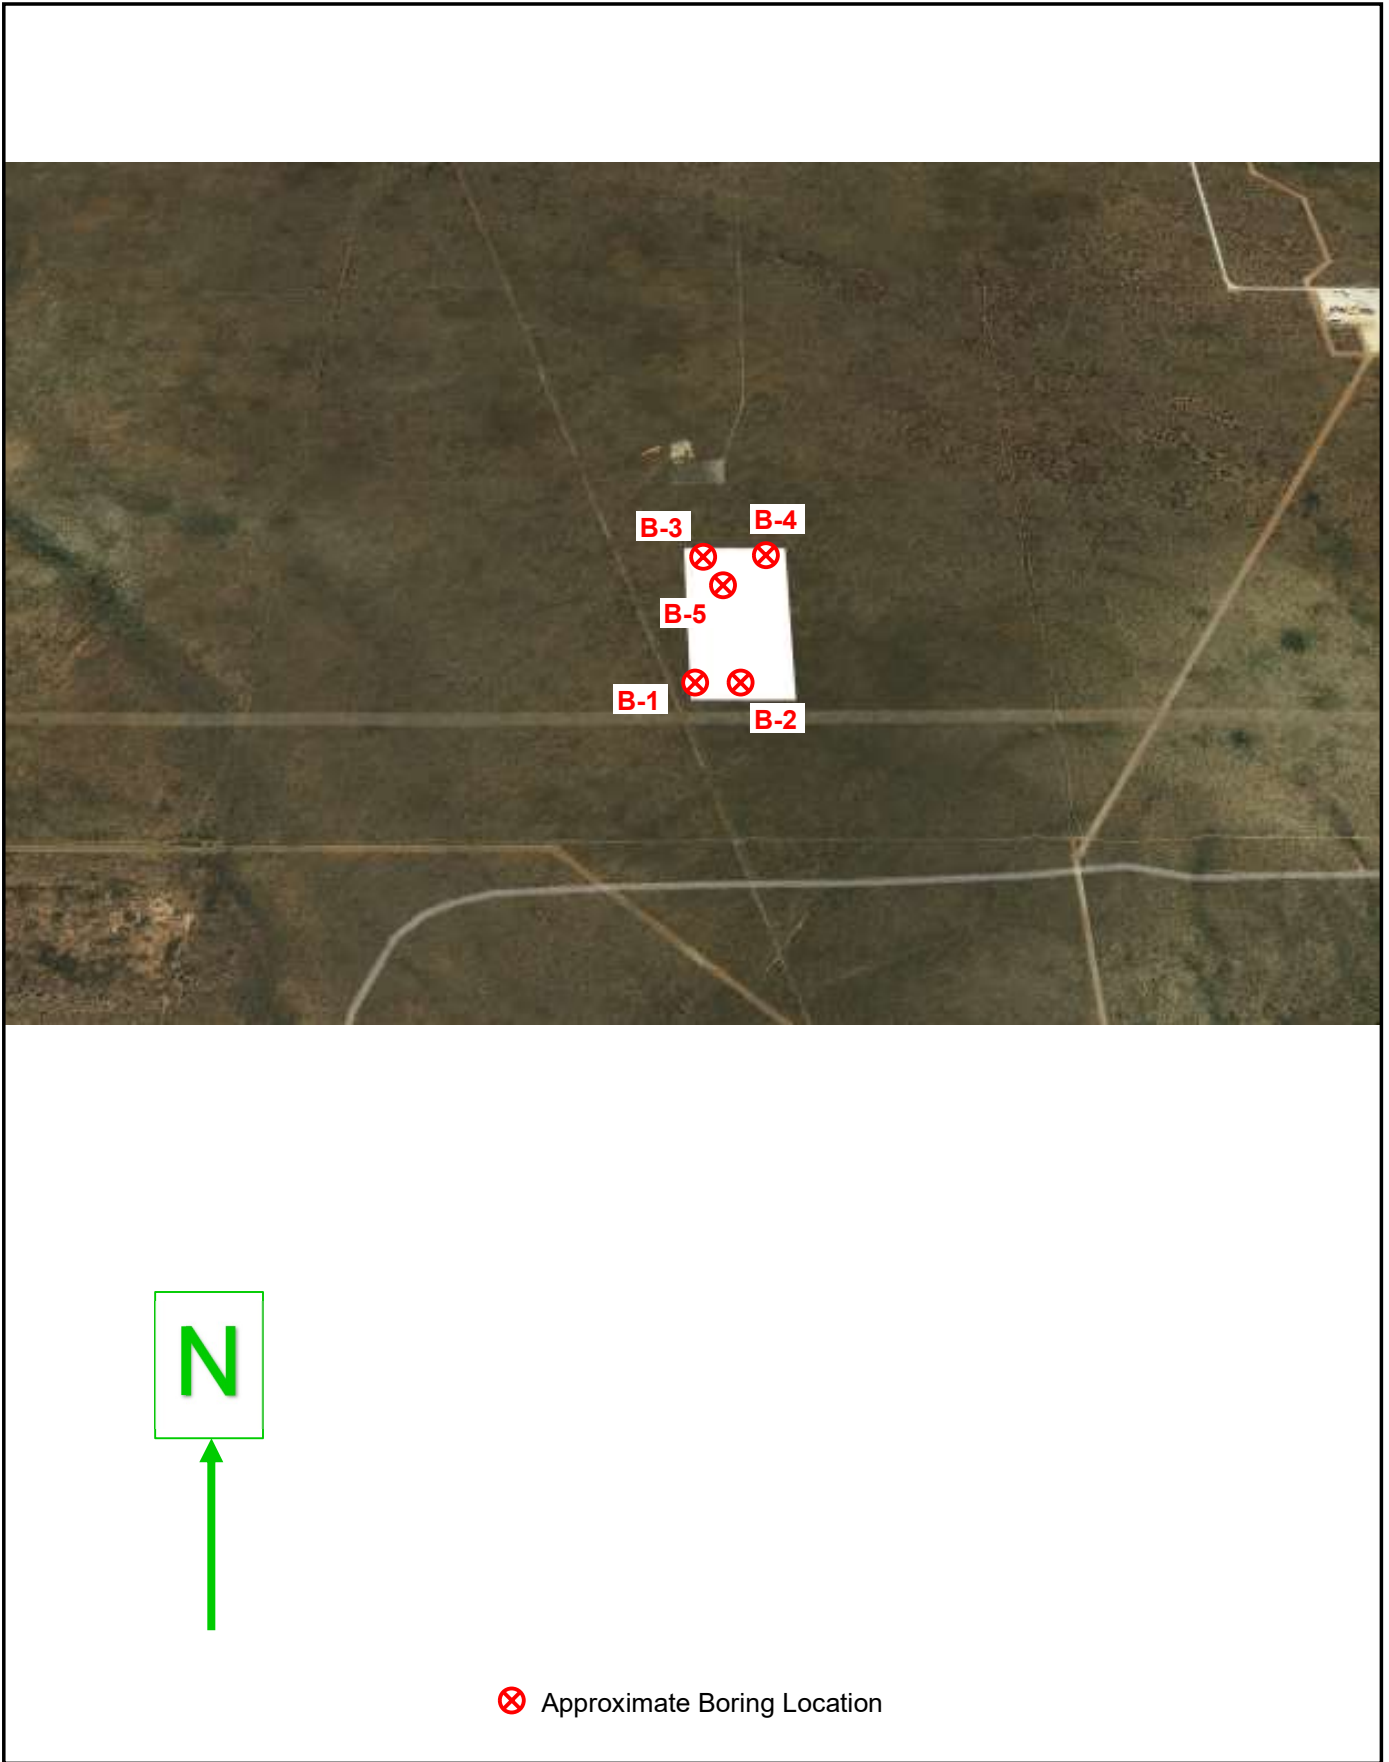







Project Manager: DC	Project No. 4223078	<b>COZ Engineering, LLC</b>  PO Box 13331 Las Cruces, NM 88013	<b>BORING LOCATION PLAN</b>	Exhibit
Drawn by: DC	Scale: AS SHOWN		Lennox Recycling Facility 32.213779, -103.388737 Lea County, New Mexico	1
Checked by: DC	File Name: Figures			
Approved by: DC	Date: 6-25-23			

Project: **Lennox Recycling Facility**Project Location: **32.213779 -103.388737 Lea County, NM**Project Number: **4223078**

## Log of Boring B-1

Sheet 1 of 1

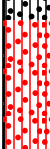Date(s) Drilled <b>6-7-23</b>	Logged By <b>COZ</b>	Checked By <b>COZ</b>
Drilling Method <b>hollow-stem auger</b>	Drill Bit Size/Type	Total Depth of Borehole <b>26 feet bgs</b>
Drill Rig Type <b>CME-75</b>	Drilling Contractor <b>Southlands</b>	Approximate Surface Elevation
Groundwater Level and Date Measured <b>not encountered</b>	Sampling Method(s) <b>SPT</b>	Hammer Data
Borehole Backfill <b>cuttings</b>	Location <b>see boring plan</b>	

Elevation (feet)	Depth (feet)	Sample Type	Sample Number	Sampling Resistance, blows/ft	Material Type	Graphic Log	MATERIAL DESCRIPTION	Water Content, %	Percent Fines	LL, %	PI, %
0					SP-SM		POORLY GRADED SAND WITH SILT: red brown, dry				
5			1	12\20\50	SM		SILTY SAND: white, dry, very dense, carbonate indurated	4.5	24.8	23	3
10			2	25\50			red brown to white				
15			3	16\22\50			light brown to white				
20			4	50							
25			5	25\50			light red brown				
							Bottom of Boring				
30											
35											
40											







C:\Users\theco\AppData\Local\Temp\boring-temp\Impfile.bgs[COZ Engineering 1.tpl]

Project: **Lennox Recycling Facility**Project Location: **32.213779 -103.388737 Lea County, NM**Project Number: **4223078**

## Log of Boring B-2

Sheet 1 of 1

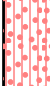Date(s) Drilled <b>6-7-23</b>	Logged By <b>COZ</b>	Checked By <b>COZ</b>
Drilling Method <b>hollow-stem auger</b>	Drill Bit Size/Type	Total Depth of Borehole <b>26 feet bgs</b>
Drill Rig Type <b>CME-75</b>	Drilling Contractor <b>Southlands</b>	Approximate Surface Elevation
Groundwater Level and Date Measured <b>not encountered</b>	Sampling Method(s) <b>SPT</b>	Hammer Data
Borehole Backfill <b>cuttings</b>	Location <b>see boring plan</b>	

Elevation (feet)	Depth (feet)	Sample Type	Sample Number	Sampling Resistance, blows/ft	Material Type	Graphic Log	MATERIAL DESCRIPTION	Water Content, %	Percent Fines	LL, %	PI, %
0					SP-SM		POORLY GRADED SAND WITH SILT: red brown, dry				
5			1	28\50	SM		SILTY SAND: white, dry, very dense, carbonate indurated				
10			2	14\18\28			light red brown, dense	3.1	19.4	26	3
15			3	24\50			white, very dense, gravel				
20			4	50							
25			5	31\50	SP-SM		POORLY GRADED SAND WITH SILT: light brown to red brown, dry, very dense				
							Bottom of Boring				
30											
35											
40											

C:\Users\theco\AppData\Local\Temp\boring-temp\Impfile.bgs[COZ Engineering 1.jp]









Project: **Lennox Recycling Facility**Project Location: **32.213779 -103.388737 Lea County, NM**Project Number: **4223078**

## Log of Boring B-3

Sheet 1 of 1

Date(s) Drilled <b>6-7-23</b>	Logged By <b>COZ</b>	Checked By <b>COZ</b>
Drilling Method <b>hollow-stem auger</b>	Drill Bit Size/Type	Total Depth of Borehole <b>26.5 feet bgs</b>
Drill Rig Type <b>CME-75</b>	Drilling Contractor <b>Southlands</b>	Approximate Surface Elevation
Groundwater Level and Date Measured <b>not encountered</b>	Sampling Method(s) <b>Grab, SPT</b>	Hammer Data
Borehole Backfill <b>cuttings</b>	Location <b>see boring plan</b>	

Elevation (feet)	Depth (feet)	Sample Type	Sample Number	Sampling Resistance, blows/ft	Material Type	Graphic Log	MATERIAL DESCRIPTION	Water Content, %	Percent Fines	LL, %	PI, %
	0				SP-SM		POORLY GRADED SAND WITH SILT: red brown, dry	3.6	7.5	22	2
	5		2	18\24\25	SM		SILTY SAND: white, dry, dense, carbonate indurated				
	10		3	11\30\50			light red brown, very dense				
	15		4	50	SP-SM		POORLY GRADED SAND WITH SILT: light red brown, dry, very dense				
	20		5	11\30\50							
	25		6	12\15\20			dense				
							Bottom of Boring				
	30										
	35										
	40										







C:\Users\theco\AppData\Local\Temp\boring-temp\Impfile.bgs[COZ Engineering 1.jp]

Project: **Lennox Recycling Facility**Project Location: **32.213779 -103.388737 Lea County, NM**Project Number: **4223078**

## Log of Boring B-4

Sheet 1 of 1

Date(s) Drilled <b>6-7-23</b>	Logged By <b>COZ</b>	Checked By <b>COZ</b>
Drilling Method <b>hollow-stem auger</b>	Drill Bit Size/Type	Total Depth of Borehole <b>26.5 feet bgs</b>
Drill Rig Type <b>CME-75</b>	Drilling Contractor <b>Southlands</b>	Approximate Surface Elevation
Groundwater Level and Date Measured <b>not encountered</b>	Sampling Method(s) <b>SPT</b>	Hammer Data
Borehole Backfill <b>cuttings</b>	Location <b>see boring plan</b>	

Elevation (feet)	Depth (feet)	Sample Type	Sample Number	Sampling Resistance, blows/ft	Material Type	Graphic Log	MATERIAL DESCRIPTION	Water Content, %	Percent Fines	LL, %	PI, %
0					SP-SM		POORLY GRADED SAND WITH SILT: red brown, dry				
5			1	12\14\19	SM		SILTY SAND: red brown to white, dry, dense, carbonate indurated				
10			2	14\24\29			white, very dense				
15			3	10\20\25			light red brown, dense	4.4	15.0		NP
20			4	25\50			very dense				
25			5	10\12\20	SP		POORLY GRADED SAND: tan, dry, dense				
							Bottom of Boring				
30											
35											
40											





C:\Users\theco\AppData\Local\Temp\boring-temp\Impfile.bgs[COZ Engineering 1.jp]

Project: **Lennox Recycling Facility**Project Location: **32.213779 -103.388737 Lea County, NM**Project Number: **4223078**

## Log of Boring B-5

Sheet 1 of 2

Date(s) Drilled <b>6-7-23</b>	Logged By <b>COZ</b>	Checked By <b>COZ</b>
Drilling Method <b>hollow-stem auger</b>	Drill Bit Size/Type	Total Depth of Borehole <b>75 feet bgs</b>
Drill Rig Type <b>CME-75</b>	Drilling Contractor <b>Southlands</b>	Approximate Surface Elevation
Groundwater Level and Date Measured <b>not encountered</b>	Sampling Method(s)	Hammer Data
Borehole Backfill <b>cuttings</b>	Location <b>see boring plan</b>	

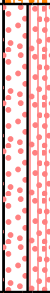
Elevation (feet)	Depth (feet)	Sample Type	Sample Number	Sampling Resistance, blows/ft	Material Type	Graphic Log	MATERIAL DESCRIPTION	Water Content, %	Percent Fines	LL, %	PI, %
	0				SP-SM		POORLY GRADED SAND WITH SILT: red brown, dry				
	5				SM		SILTY SAND: light brown to white, dry, carbonate indurated				
	10										
	15										
	20										
	25				SP-SM		POORLY GRADED SAND WITH SILT: light red brown, dry				
	30										
	35				SM		SILTY SAND: light brown, dry				
	40										

C:\Users\theco\AppData\Local\Temp\boring-temp\Impfile.bgs[COZ Engineering 1.tpl]

Project: **Lennox Recycling Facility**Project Location: **32.213779 -103.388737 Lea County, NM**Project Number: **4223078**

## Log of Boring B-5

Sheet 2 of 2

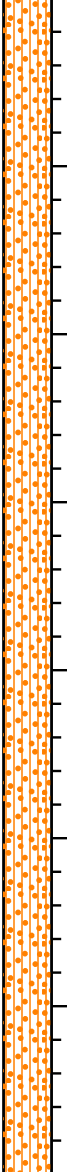Elevation (feet)	Depth (feet)	Sample Type	Sample Number	Sampling Resistance, blows/ft	Material Type	Graphic Log	MATERIAL DESCRIPTION	Water Content, %	Percent Fines	LL, %	PI, %
	40				SM		SILTY SAND: light brown, dry				
	45										
	50										
	55										
	60										
	65										
	70										
	75						Bottom of Boring				
	80										

C:\Users\theo\AppData\Local\Temp\borings\_temp\Impfile.bgs[COZ Engineering 1.tpl]



Project: **Lennox Recycling Facility**Project Location: **32.213779 -103.388737 Lea County, NM**Project Number: **4223078**Key to Log of Boring  
Sheet 1 of 1

Elevation (feet)	Depth (feet)	Sample Type	Sample Number	Sampling Resistance, blows/ft	Material Type	Graphic Log	MATERIAL DESCRIPTION	Water Content, %	Percent Fines	LL, %	PI, %
1	2	3	4	5	6	7	8	9	10	11	12

**COLUMN DESCRIPTIONS**

- 1** Elevation (feet): Elevation (MSL, feet).  
**2** Depth (feet): Depth in feet below the ground surface.  
**3** Sample Type: Type of soil sample collected at the depth interval shown.  
**4** Sample Number: Sample identification number.  
**5** Sampling Resistance, blows/ft: Number of blows to advance driven sampler one foot (or distance shown) beyond seating interval using the hammer identified on the boring log.  
**6** Material Type: Type of material encountered.  
**7** Graphic Log: Graphic depiction of the subsurface material encountered.  
**8** MATERIAL DESCRIPTION: Description of material encountered. May include consistency, moisture, color, and other descriptive text.  
**9** Water Content, %: Water content of the soil sample, expressed as percentage of dry weight of sample.  
**10** Percent Fines: The percent fines (soil passing the No. 200 Sieve) in the sample. WA indicates a Wash Sieve, SA indicates a Sieve Analysis.  
**11** LL, %: Liquid Limit, expressed as a water content.  
**12** PI, %: Plasticity Index, expressed as a water content.

**FIELD AND LABORATORY TEST ABBREVIATIONS**

CHEM: Chemical tests to assess corrosivity  
 COMP: Compaction test  
 CONS: One-dimensional consolidation test  
 LL: Liquid Limit, percent

PI: Plasticity Index, percent  
 SA: Sieve analysis (percent passing No. 200 Sieve)  
 UC: Unconfined compressive strength test, Qu, in ksf  
 WA: Wash sieve (percent passing No. 200 Sieve)

**MATERIAL GRAPHIC SYMBOLS**

Silty SAND (SM)



Poorly graded SAND (SP)



Poorly graded SAND with Silt (SP-SM)

**TYPICAL SAMPLER GRAPHIC SYMBOLS**

Auger sampler



Bulk Sample



3-inch-OD California w/ brass rings



CME Sampler



Grab Sample



2.5-inch-OD Modified California w/ brass liners



Pitcher Sample



2-inch-OD unlined split spoon (SPT)



Shelby Tube (Thin-walled, fixed head)

**OTHER GRAPHIC SYMBOLS**

Water level (at time of drilling, ATD)



Water level (after waiting)



Minor change in material properties within a stratum



Inferred/gradational contact between strata



Queried contact between strata

**GENERAL NOTES**

- 1: Soil classifications are based on the Unified Soil Classification System. Descriptions and stratum lines are interpretive, and actual lithologic changes may be gradual. Field descriptions may have been modified to reflect results of lab tests.  
 2: Descriptions on these logs apply only at the specific boring locations and at the time the borings were advanced. They are not warranted to be representative of subsurface conditions at other locations or times.


Figure B-1




% GRAVEL =	4%	D <sub>85</sub> = 2.0	D <sub>15</sub> =
% SAND =	71%	D <sub>60</sub> = 0.3	D <sub>10</sub> =
% SILT & CLAY =	25%	D <sub>50</sub> = 0.2	C <sub>U</sub> =
		D <sub>30</sub> = 0.1	C <sub>C</sub> =

PO Box 13331  
Las Cruces, NM 88013  
(575) 642-7671

## GRAIN SIZE DISTRIBUTION GRAPH

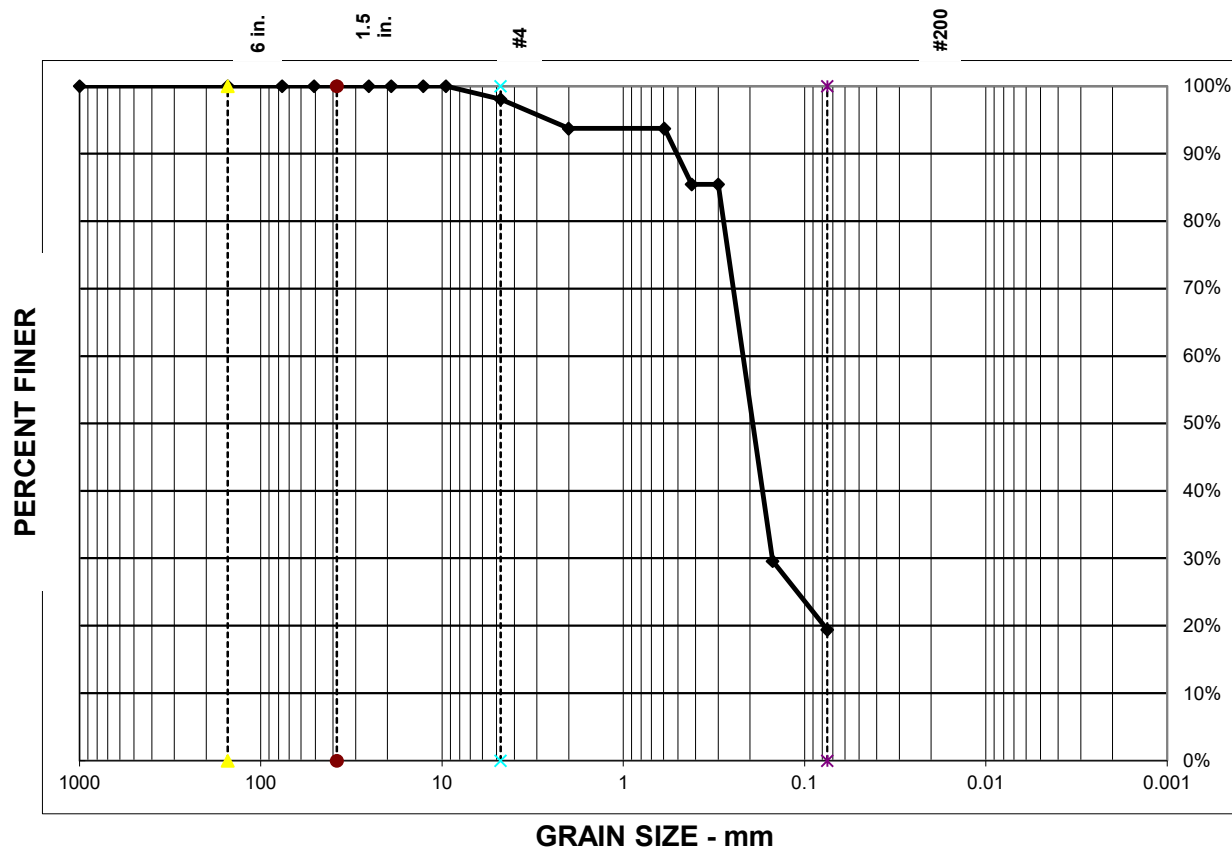

GRAIN SIZE DISTRIBUTION GRAPH

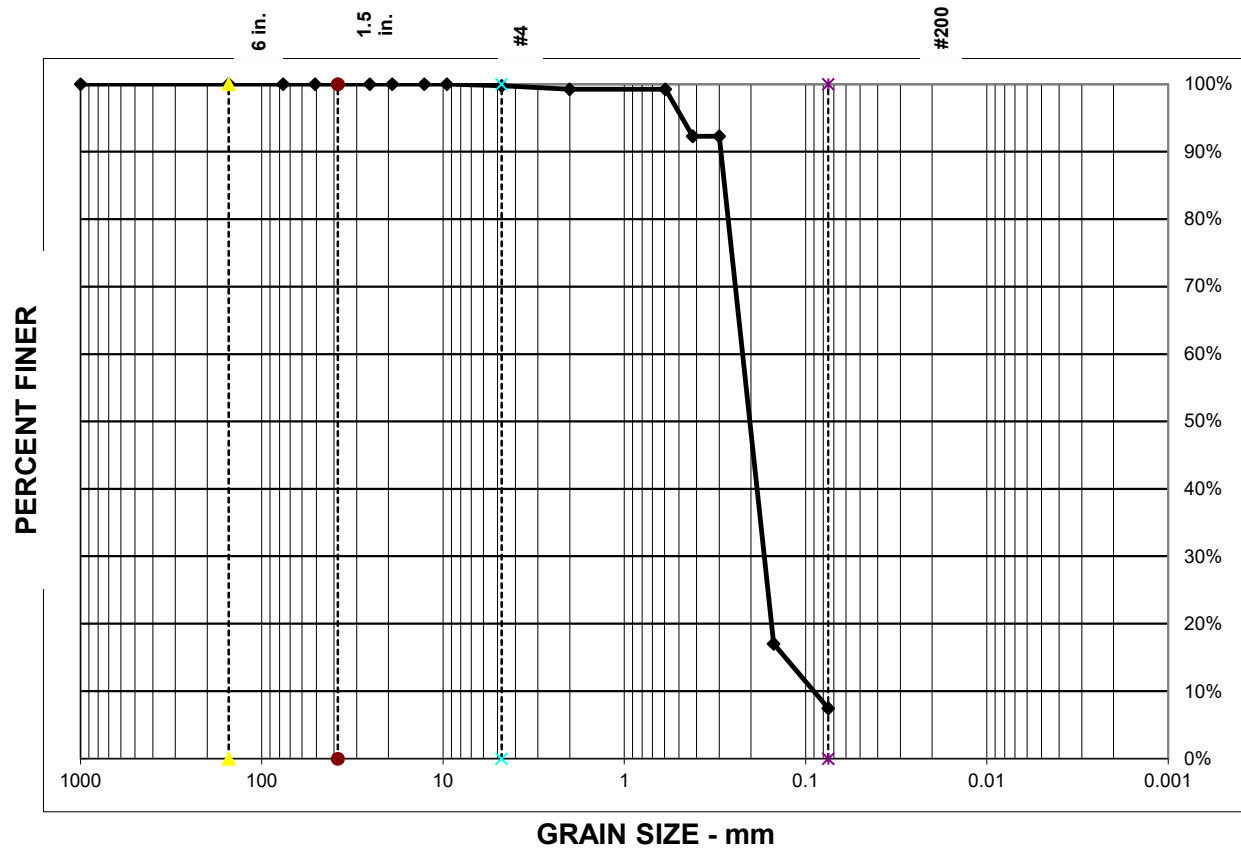

TEST SUMMARY (ASTM C136)

Sieve Size	1 1/2"	3/4"	3/8"	#4	#10	#40	#100	#200
% Passing (Cumulative)	100%	100%	100%	100%	99%	92%	17%	7.5%
Specification								


% GRAVEL =	0%	D <sub>85</sub> = 0.3	D <sub>15</sub> = 0.1
% SAND =	92%	D <sub>60</sub> = 0.2	D <sub>10</sub> = 0.1
% SILT & CLAY =	7%	D <sub>50</sub> = 0.2	C <sub>U</sub> = 2.5
		D <sub>30</sub> = 0.2	C <sub>c</sub> = 1.4

Sample Date: 6/7/23  
Project No.: 4223078  
Project Name: Lennox Recycling Facility  
Report Date: 6/25/23  
Sample Location: B-3 at 0-5'  
Liquid Limit: 22      Plasticity Index: 2  
USCS Classification: SP-SM  
Material Description: Poorly Graded Sand with Silt  
Moisture Content: 3.6%

COZ Engineering, LLC

PO Box 13331  
Las Cruces, NM 88013  
(575) 642-7671

GRAIN SIZE DISTRIBUTION GRAPH

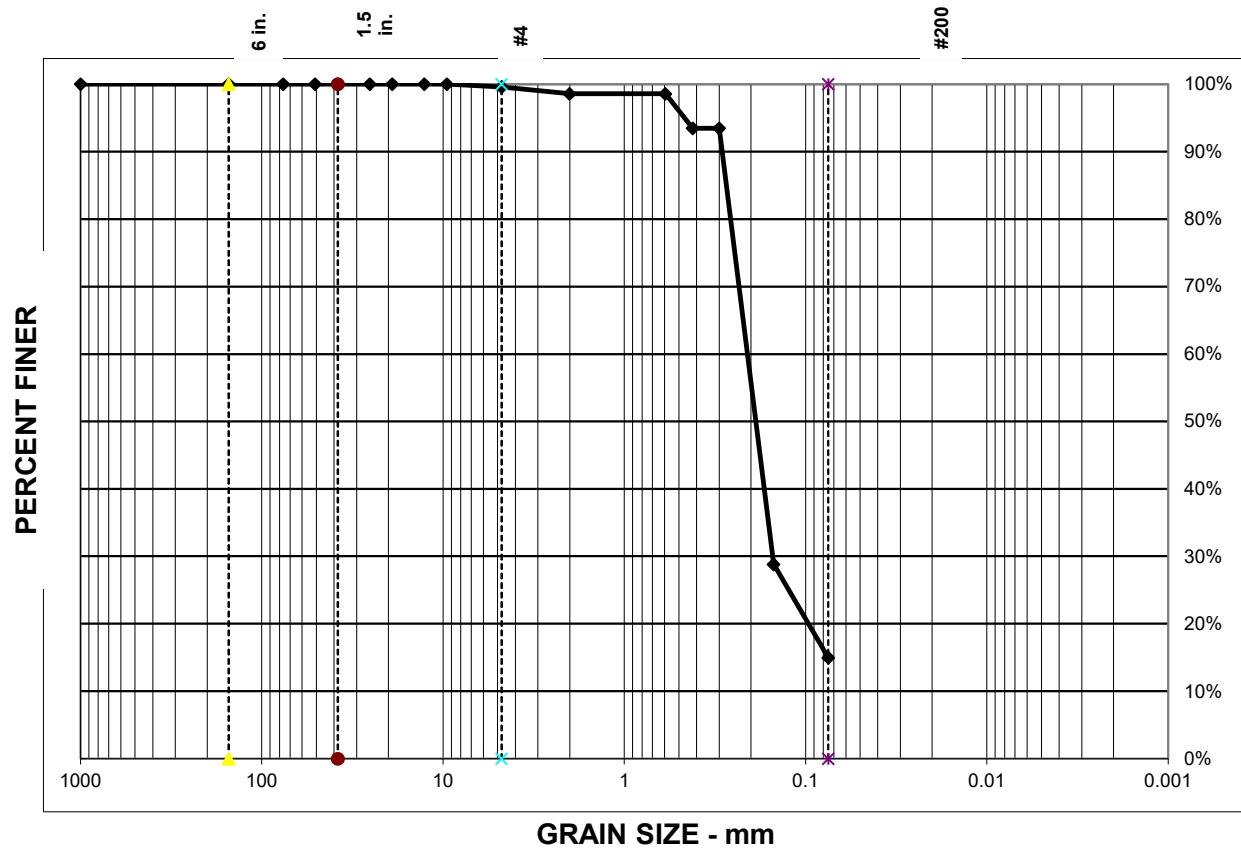

TEST SUMMARY (ASTM C136)

Sieve Size	1 1/2"	3/4"	3/8"	#4	#10	#40	#100	#200
% Passing (Cumulative)	100%	100%	100%	100%	99%	93%	29%	15.0%
Specification								

% GRAVEL = 0%

% SAND = 85%

% SILT & CLAY = 15%

D<sub>85</sub> = 0.3

D<sub>60</sub> = 0.2

D<sub>50</sub> = 0.2

D<sub>30</sub> = 0.2

D<sub>15</sub> = 0.1

D<sub>10</sub> =

C<sub>U</sub> =

C<sub>c</sub> =

Sample Date: 6/7/23

Project No.: 4223078

Project Name: Lennox Recycling Facility

Report Date: 6/25/23

Sample Location: B-4 at 15'

Liquid Limit:                      Plasticity Index: NP

USCS Classification: SM

Material Description: Silty Sand

Moisture Content: 4.4%

COZ Engineering, LLC

PO Box 13331

Las Cruces, NM 88013

(575) 642-7671



# Laboratory Compaction Characteristics of Soil

**COZ Engineering, LLC**
**P. O. Box 13331**
**Las Cruces, NM 88013**
**575-642-7671**

Client Name: Envirotech

Project Name: Lennox Recycling Facility

Location: Lat.: 32.213779, Long.: -103.388737
Lea County, New Mexico

Source Material: B-1 at 5-10'

Sample Description: Silty Sand
Proctor #1

Material Designation: SM Sample date: 6/7/2023

Test Method: ASTM-698

Test Procedure: A

Sample Preparation: COZ

Rammer:      Mechanical   X   Manual

Project No.: 4223078 Date: 6/25/2023

## TEST RESULTS


Maximum Dry Unit Wt.: 105.8 pcf

Optimum Water Content: 10.5 %

Liquid Limit: 23 Plastic Limit: 20

Plasticity Index: 3

% passing # 200 sieve: 25

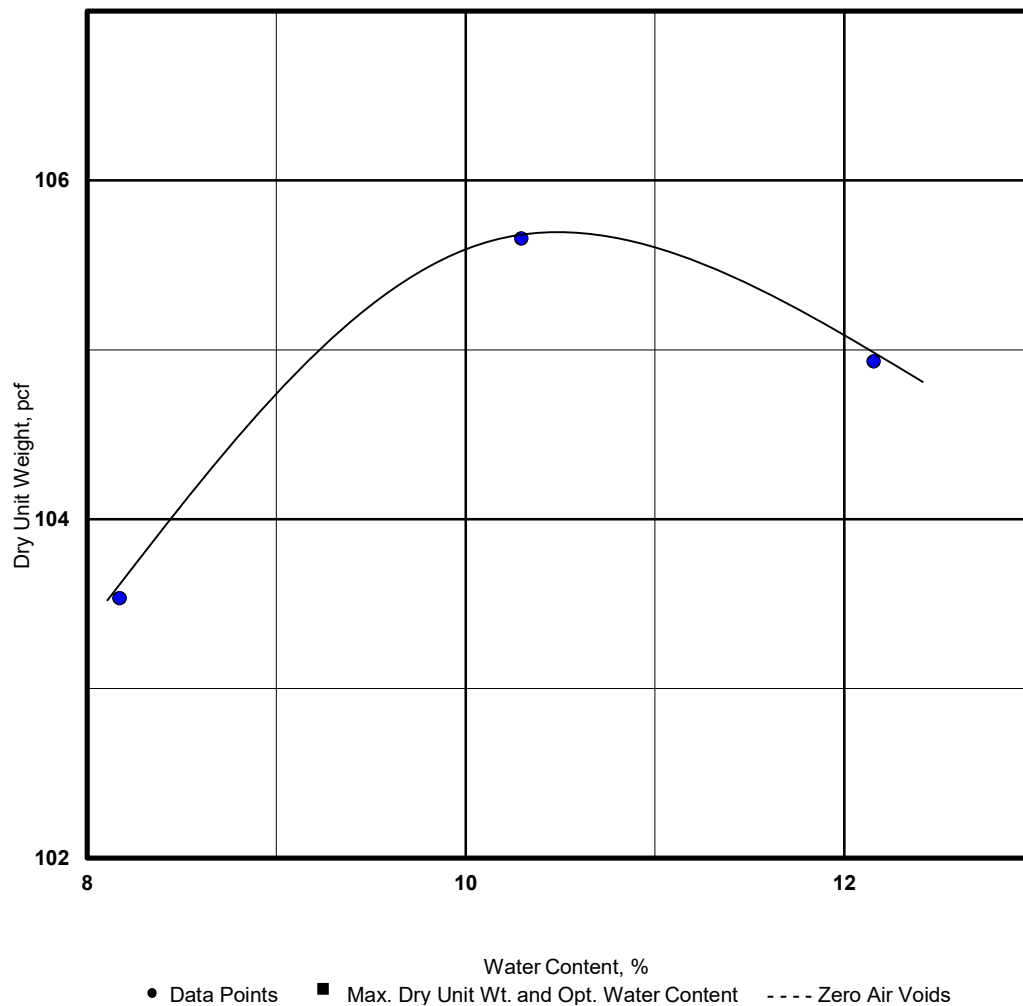Reviewed by: Dan Cosper, P. E.


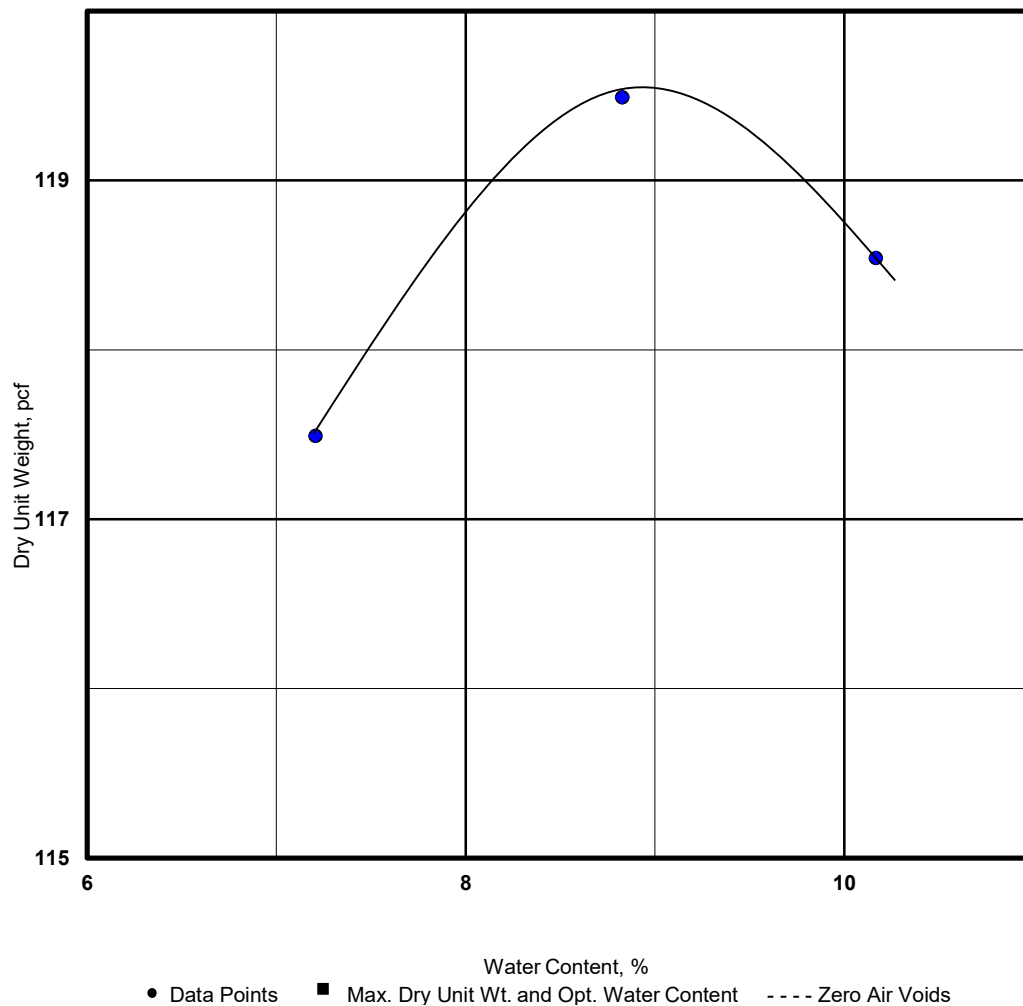
# Laboratory Compaction Characteristics of Soil

**COZ Engineering, LLC**

P. O. Box 13331  
Las Cruces, NM 88013  
575-642-7671

Client Name: EnvirotechProject Name: Lennox Recycling FacilityLocation: Lat.: 32.213779, Long.: -103.388737Lea County, New MexicoSource Material: B-3 at 0-5'Sample Description: Silty SandProctor #2Material Designation: SP-SM Sample date: 6/7/2023Test Method: ASTM-698Test Procedure: ASample Preparation: COZRammer:      Mechanical   X   ManualProject No.: 4223078 Date: 6/25/2023

## TEST RESULTS

Maximum Dry Unit Wt.: 119.6 pcfOptimum Water Content: 8.9 %Liquid Limit: 22 Plastic Limit: 20Plasticity Index: 2% passing # 200 sieve: 7.5Reviewed by: Dan Cosper, P. E.



C147L REGISTRATION PACKAGE  
LENNOX RECYCLE FACILITY  
SECTION 17, TOWNSHIP 24 SOUTH, RANGE 35 EAST  
LEA COUNTY, NEW MEXICO  
023096-00

---

# APPENDIX C

## ENGINEERING DRAWINGS

# LENNOX RECYCLE PILOT WATER SOLUTIONS

Section 17, Township 24 South, Range 35 East

32° 12' 55.66", -103° 24' 19.66"  
32.215462°, -103.388795°



## Index to Drawings 11X17



Sheet No.	Description
1.	COVER SHEET
2.	PROJECT LOCATION
3.	EXISTING SITE FEATURES
4.	SITE PLAN
5.	WATER LEVEL MONITORING PLAN
6.	PIT CAPACITIES
7.	RUB SHEET & FENCE PLAN
8.	CROSS SECTIONS
9.	CROSS SECTIONS
10.	SUMP DETAILS
11.	LINER DETAILS
12.	FENCE DETAILS

## Contacts


Taylor Smith - Pilot Water Solutions - (830) 237-9668

Envirotech Engineering Consulting - Mitchell Ratke, EIT (580)-234-8780  
(Design Engineer)


Envirotech Engineering Consulting - Tyler Williams, PE (580)-234-8780  
(Supervising Engineer)

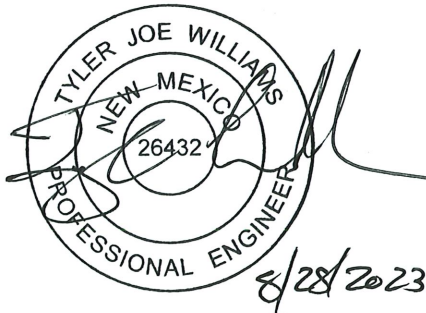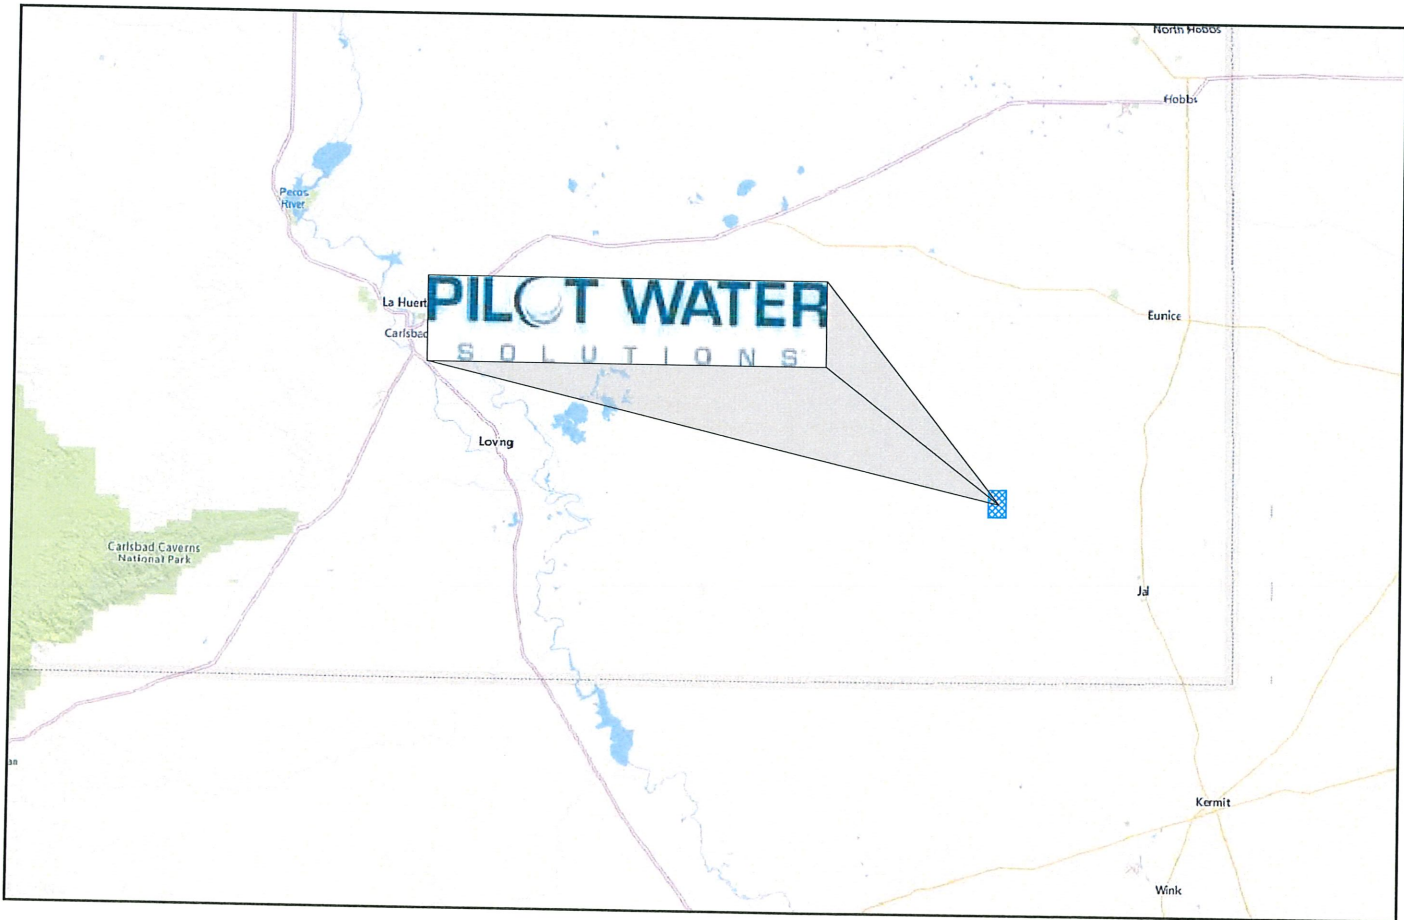


2500 N. Eleventh Street Enid, OK 73701 • 580.234.8780 • [envirotechconsulting.com](http://envirotechconsulting.com)  
License #26432 - Expiration Data: 12-31-2024

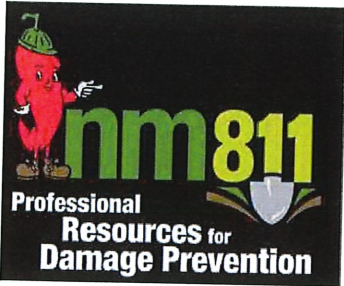



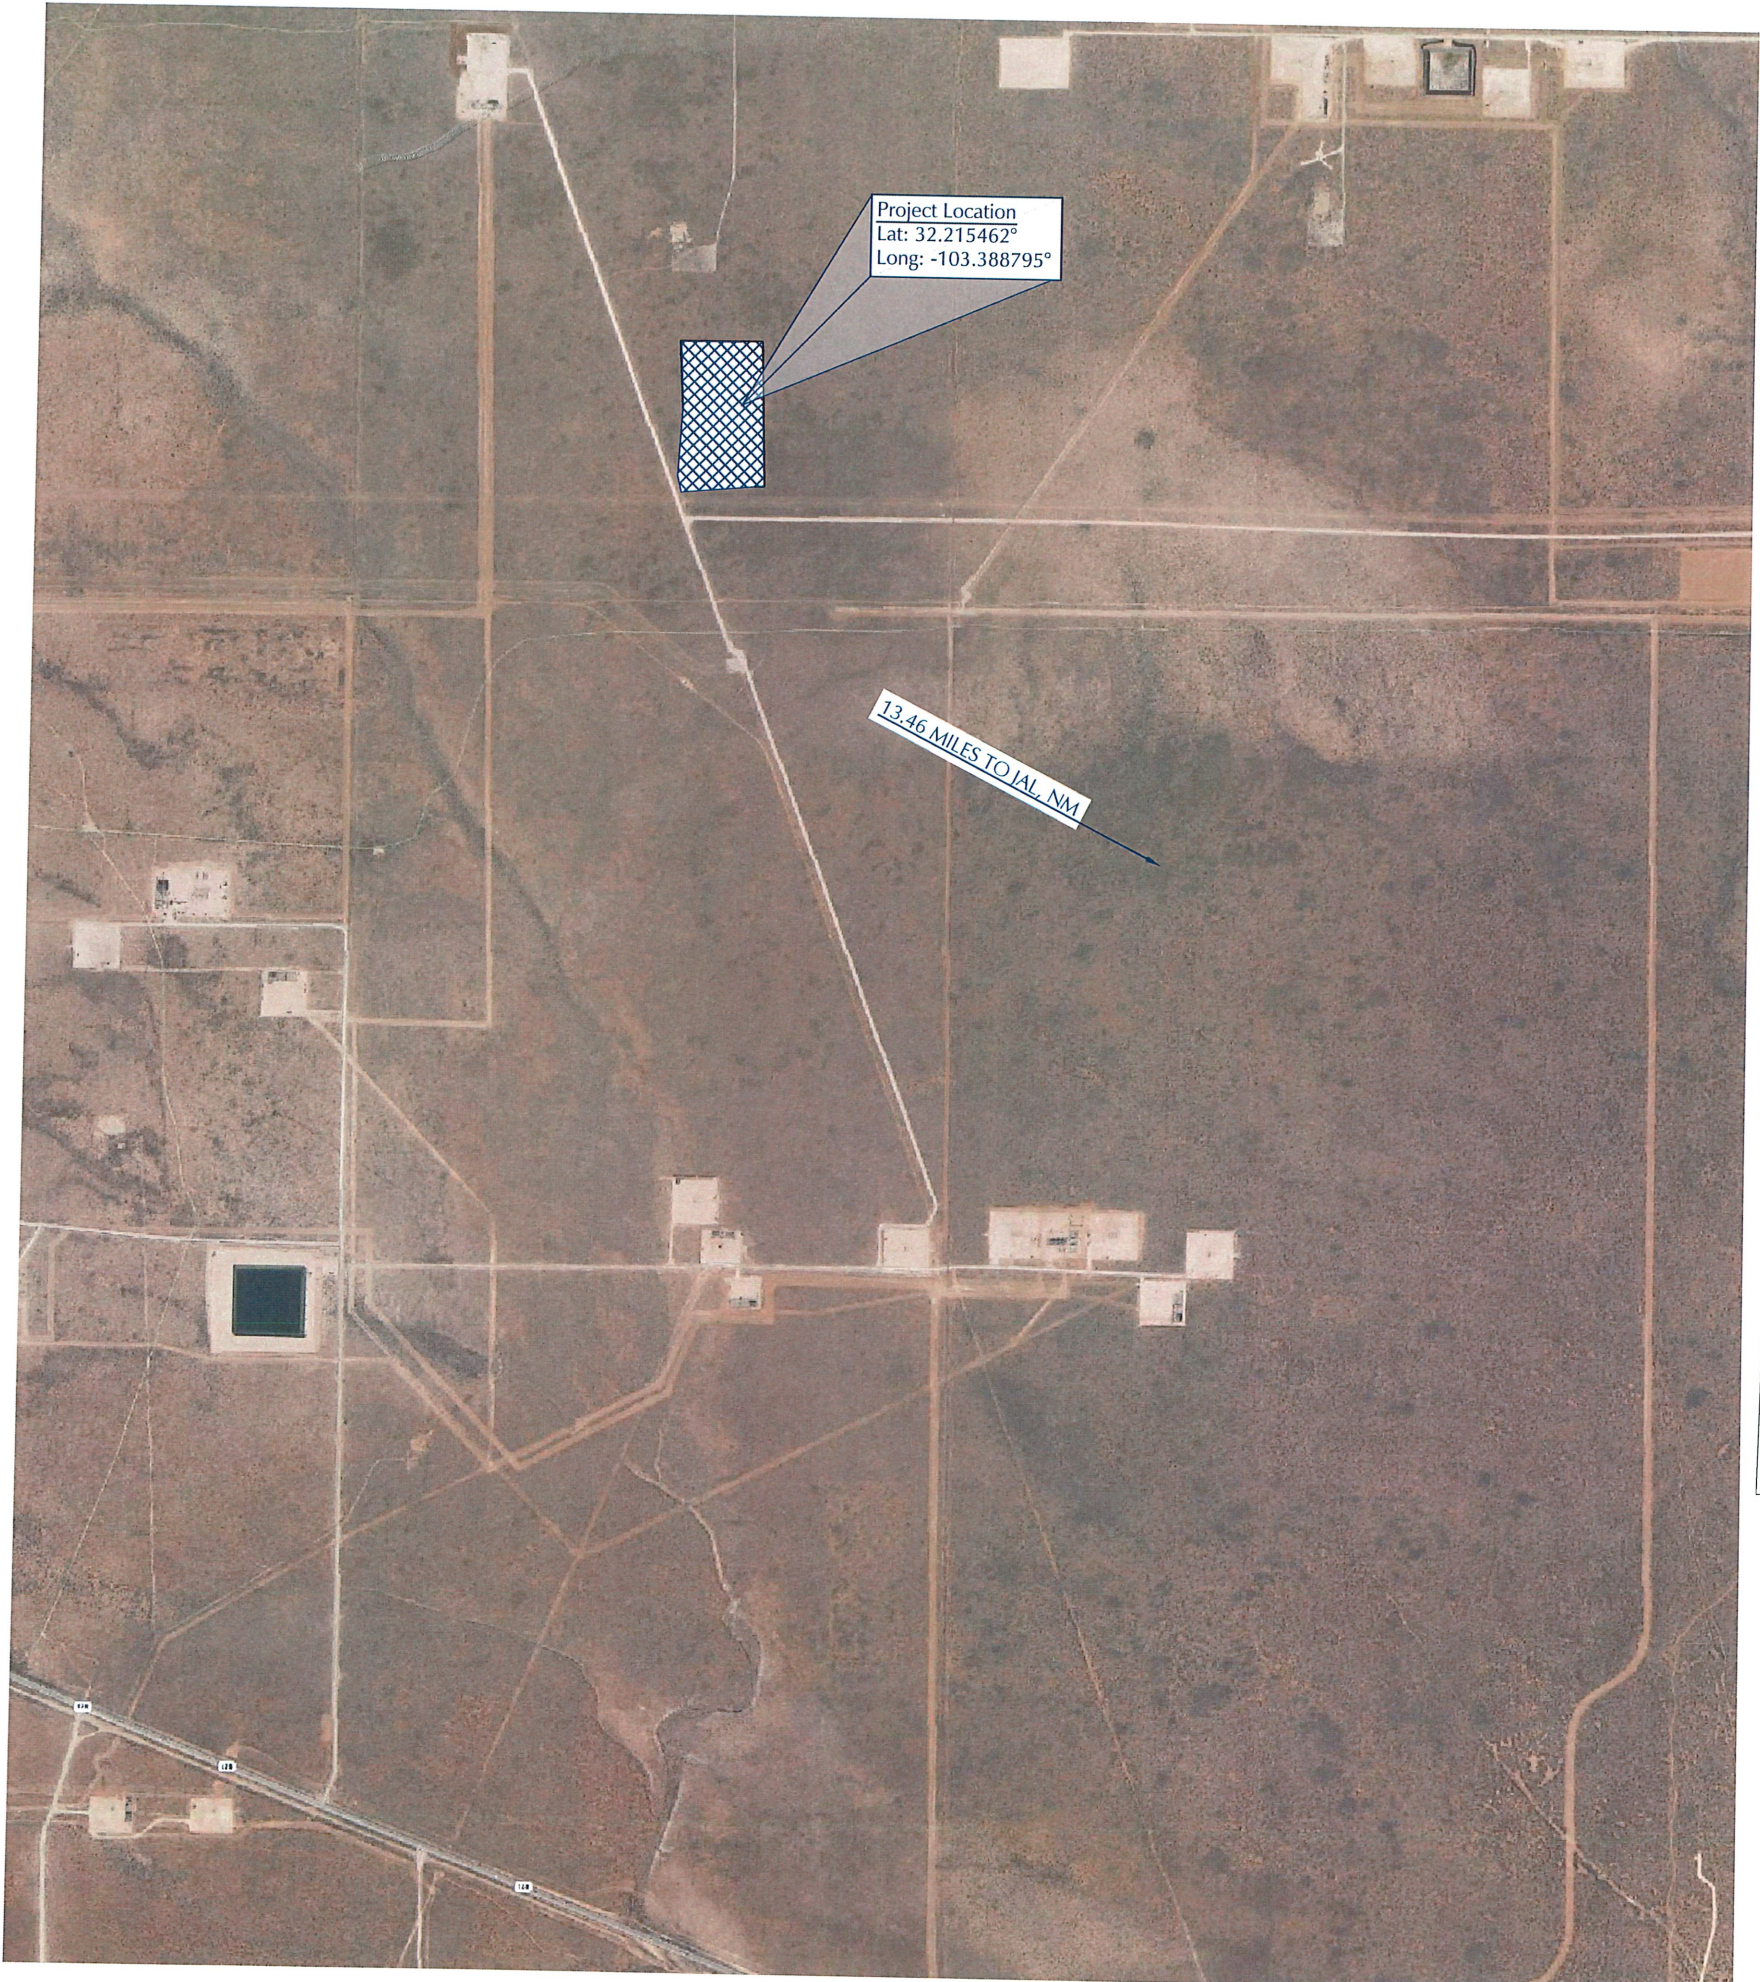

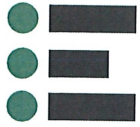


**ENVIROTECH  
ENGINEERING**  
2500 North Elwood Street  
Enid, Oklahoma  
595.234.8780  
envirotechconsulting.com  
License # 26432 - Expiration Date: 12-31-2024

**COPYRIGHT**  
This document and the information contained may NOT be reproduced or excerpted from without the express written permission of Envirotech Engineering and Consulting, Inc. Unauthorized copying, disclosure or construction use are prohibited by the copyright law.

NO.	DATE	DESCRIPTION

**PILOT WATER**  
SOLUTIONS™

**PROJECT LOCATION**  
Lennox Recycle Facility  
Pilot Water Solutions  
Lea County, New Mexico

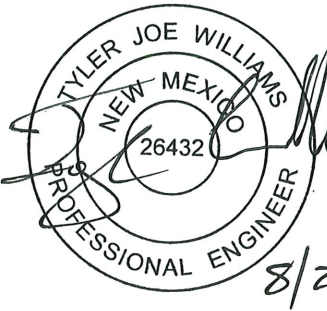


8/28/2023

DATE:	August 2023
SCALE:	NTS
DESIGNED BY:	M. Ratke
DRAWN BY:	J. Highfill
CHECKED BY:	D. Schrantz
PROJECT NO.	023096-00
SHEET NO.	2 OF 12



EXISTING OIL & GAS  
INFRASTRUCTURE

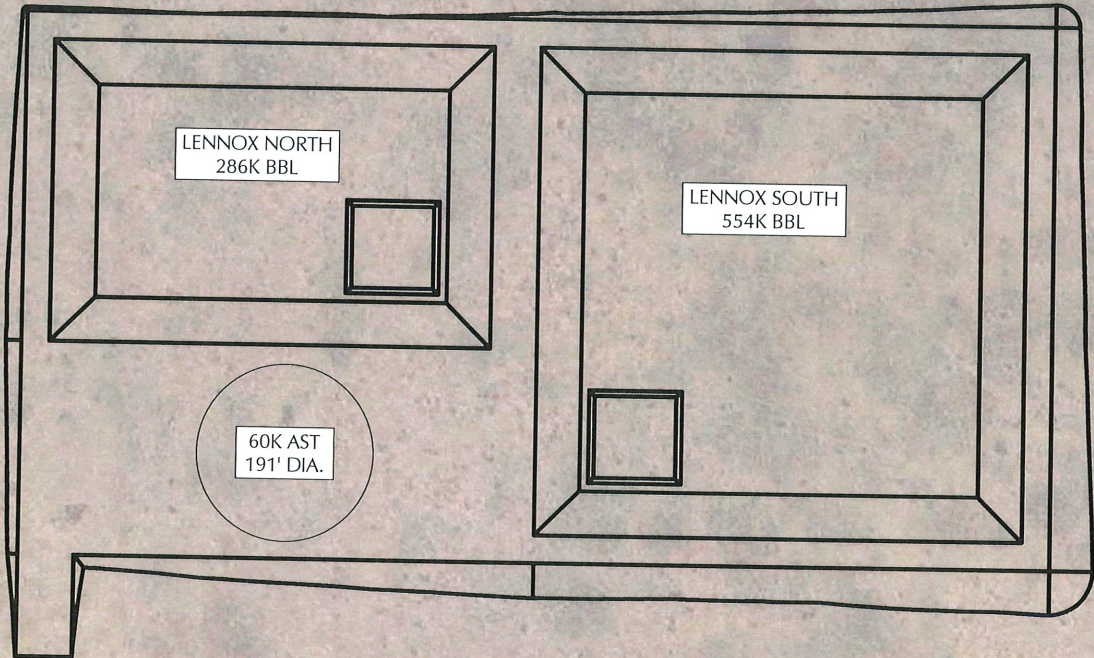

N

NORTH

0100200

Scale: 1"=200'

Bar Scale is intended for 11"x17" (Full Size)

**ENVIROTECH**  
ENGINEERING

2900 North University Street  
Tulsa, Oklahoma  
580.234.8720  
envirotechconsulting.com

License # 26432 - Expiration Date: 12-31-2024

**COPYRIGHT**  
This document and the information contained may NOT be reproduced or excerpted from without the express written permission of Envirotech Engineering and Consulting, Inc. Unauthorized copying, disclosure or construction use are prohibited by the copyright law.


NO.	DATE	DESCRIPTION
-----	------	-------------

**PILOT WATER**  
SOLUTIONS

**EXISTING SITE FEATURES**  
Lennox Recycle Facility  
  
Pilot Water Solutions  
Lea County, New Mexico

TYLER JOE WILLIAMS

NEW MEXICO



26432

PROFESSIONAL ENGINEER

8/28/2023

DATE:	August 2023
SCALE:	1:200
DESIGNED BY:	M. Ratke
DRAWN BY:	J. Highfill
CHECKED BY:	D. Schrantz
PROJECT NO.	023096-00
SHEET NO.	3 OF 12



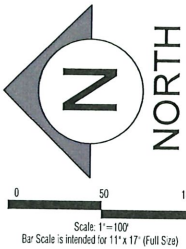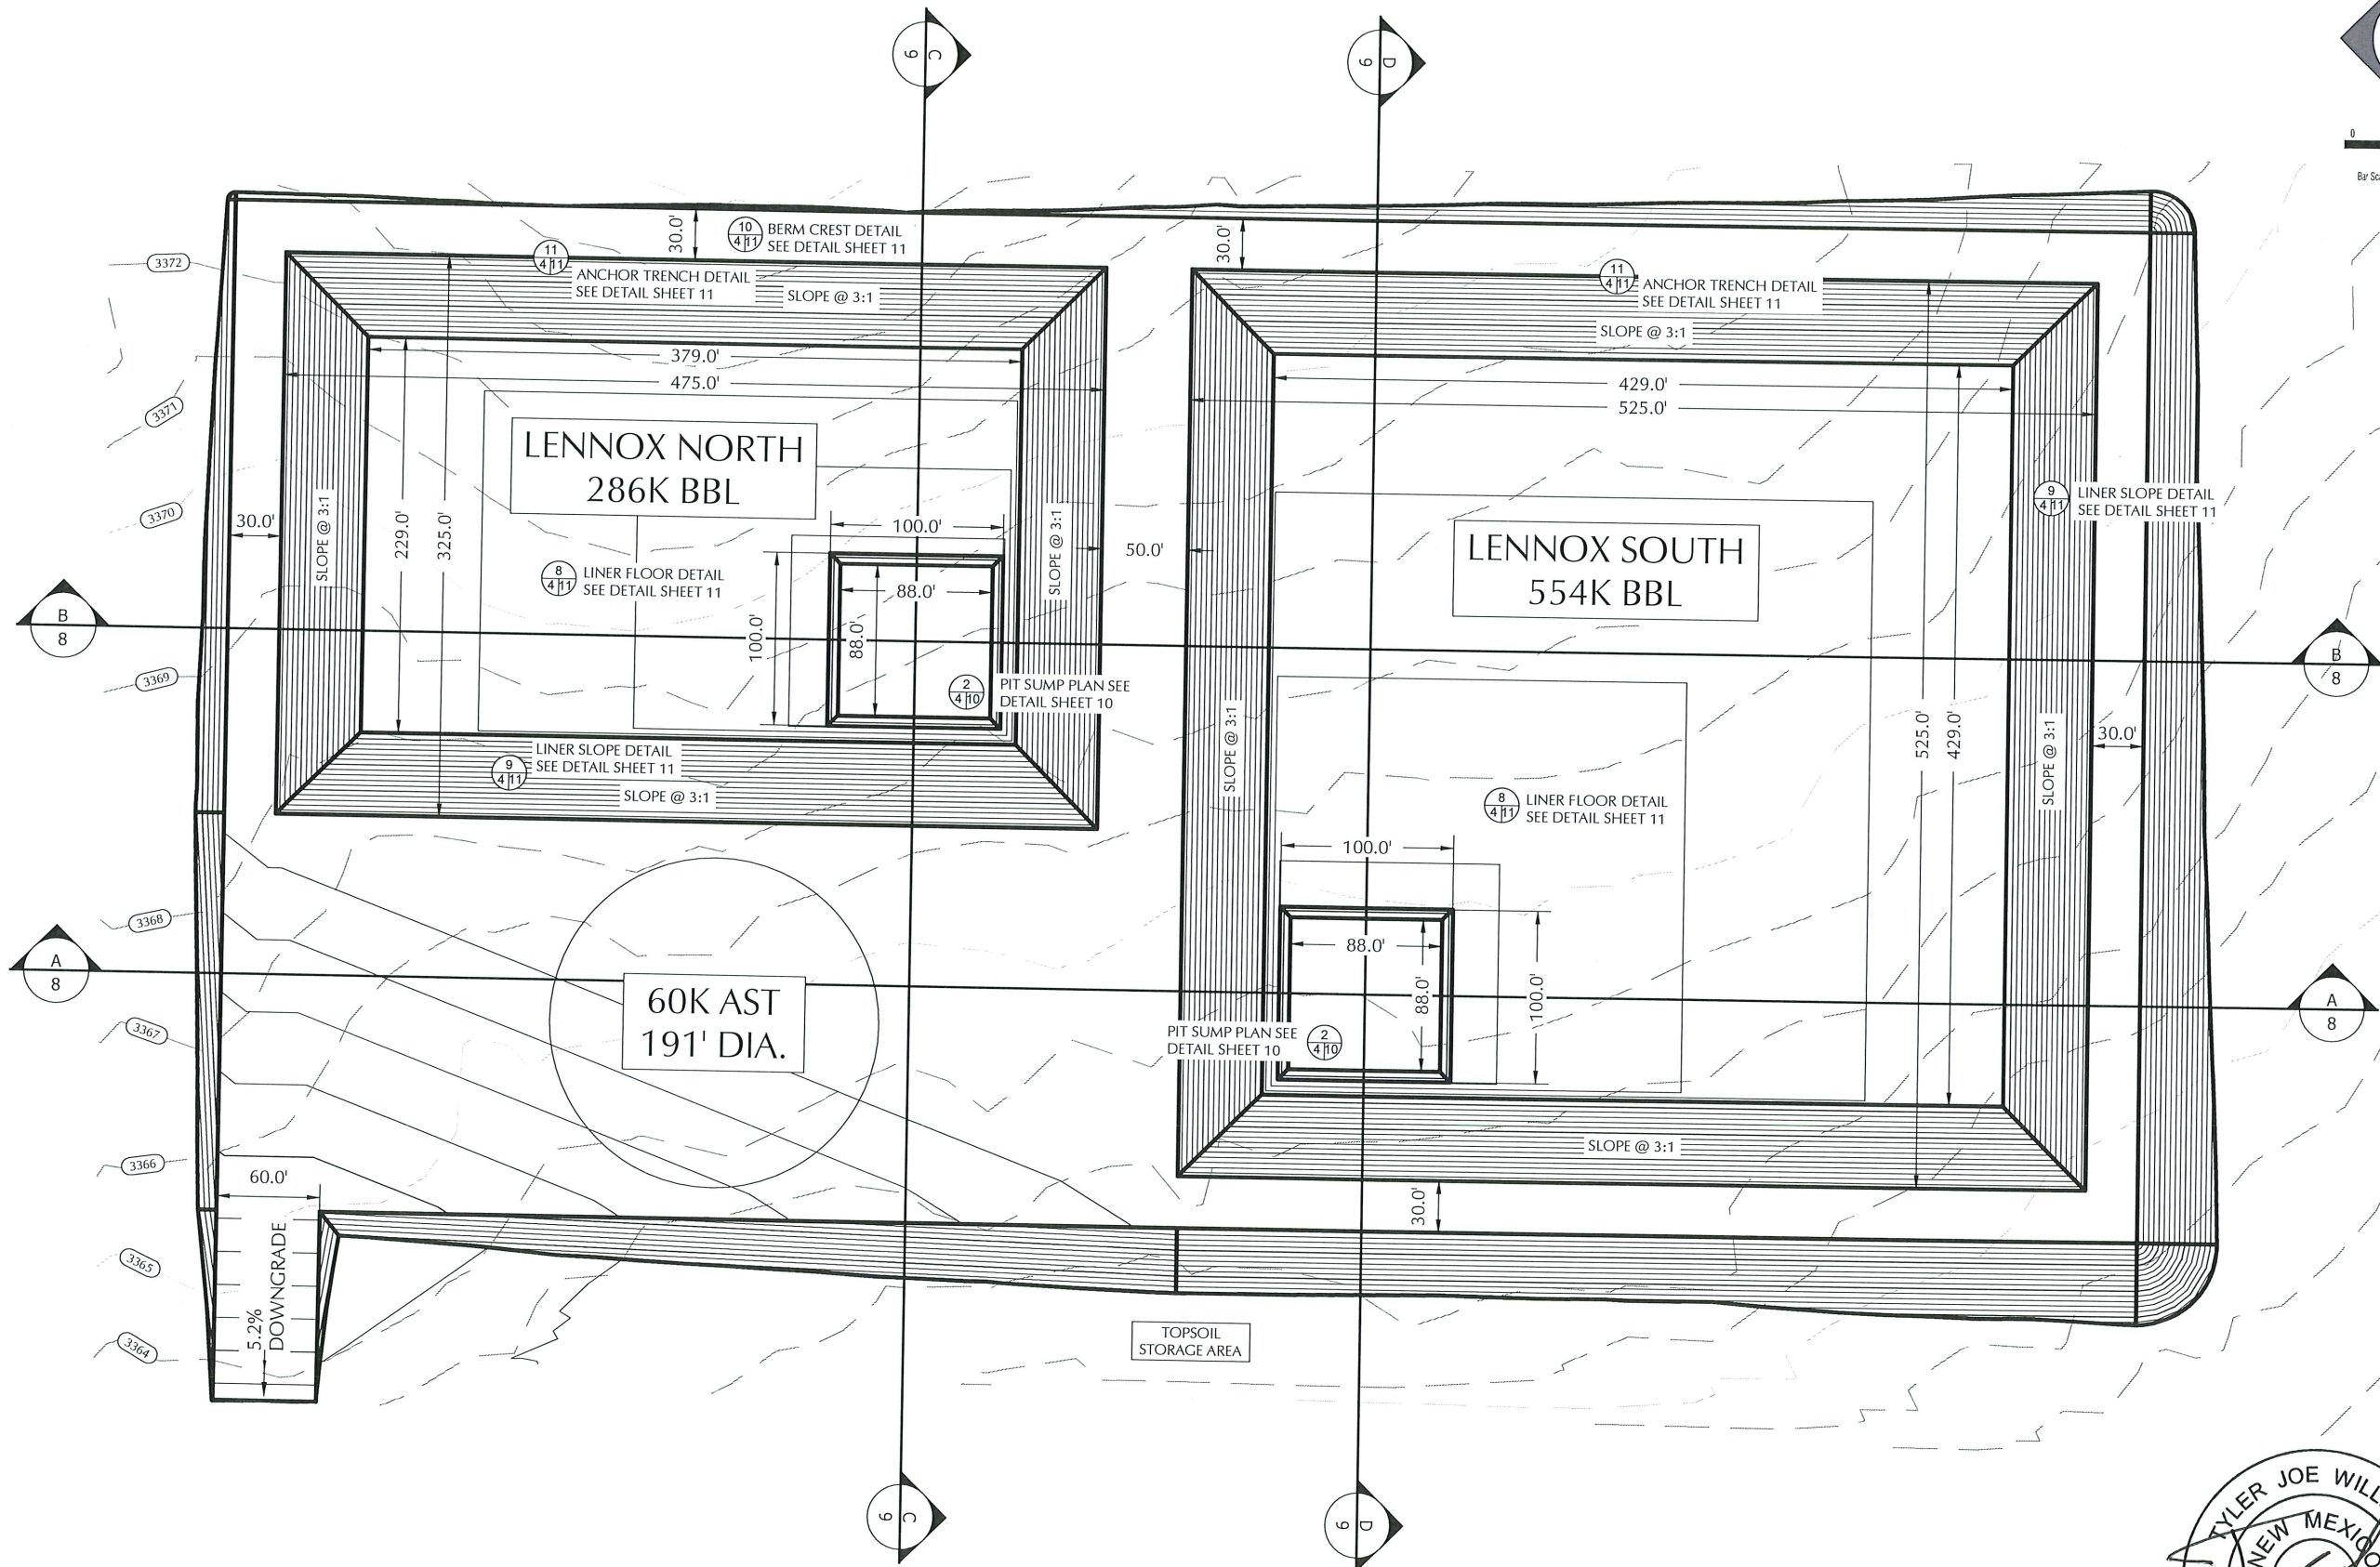

**ENVIROTECH ENGINEERING**  
2500 North Elwood Street  
Enid, Oklahoma  
590.234.5780  
envirotechconsulting.com  
License # 26432 - Expiration Date: 12-31-2024


**COPYRIGHT**  
This document and the information contained may NOT be reproduced or excerpted from without the express written permission of Envirotech Engineering and Consulting, Inc. Unauthorized copying, disclosure or construction use are prohibited by the copyright law.

NO.	DATE	DESCRIPTION

**PILOT WATER SOLUTIONS**



**SITE PLAN**  
Lennox Recycle Facility

Pilot Water Solutions  
Lea County, New Mexico

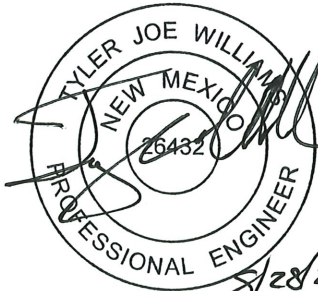

DATE:	August 2023
SCALE:	1" = 100'
DESIGNED BY:	M. Ratke
DRAWN BY:	J. Highfill
CHECKED BY:	D. Schrantz
PROJECT NO.	023096-00
SHEET NO.	4 of 12



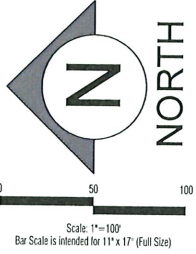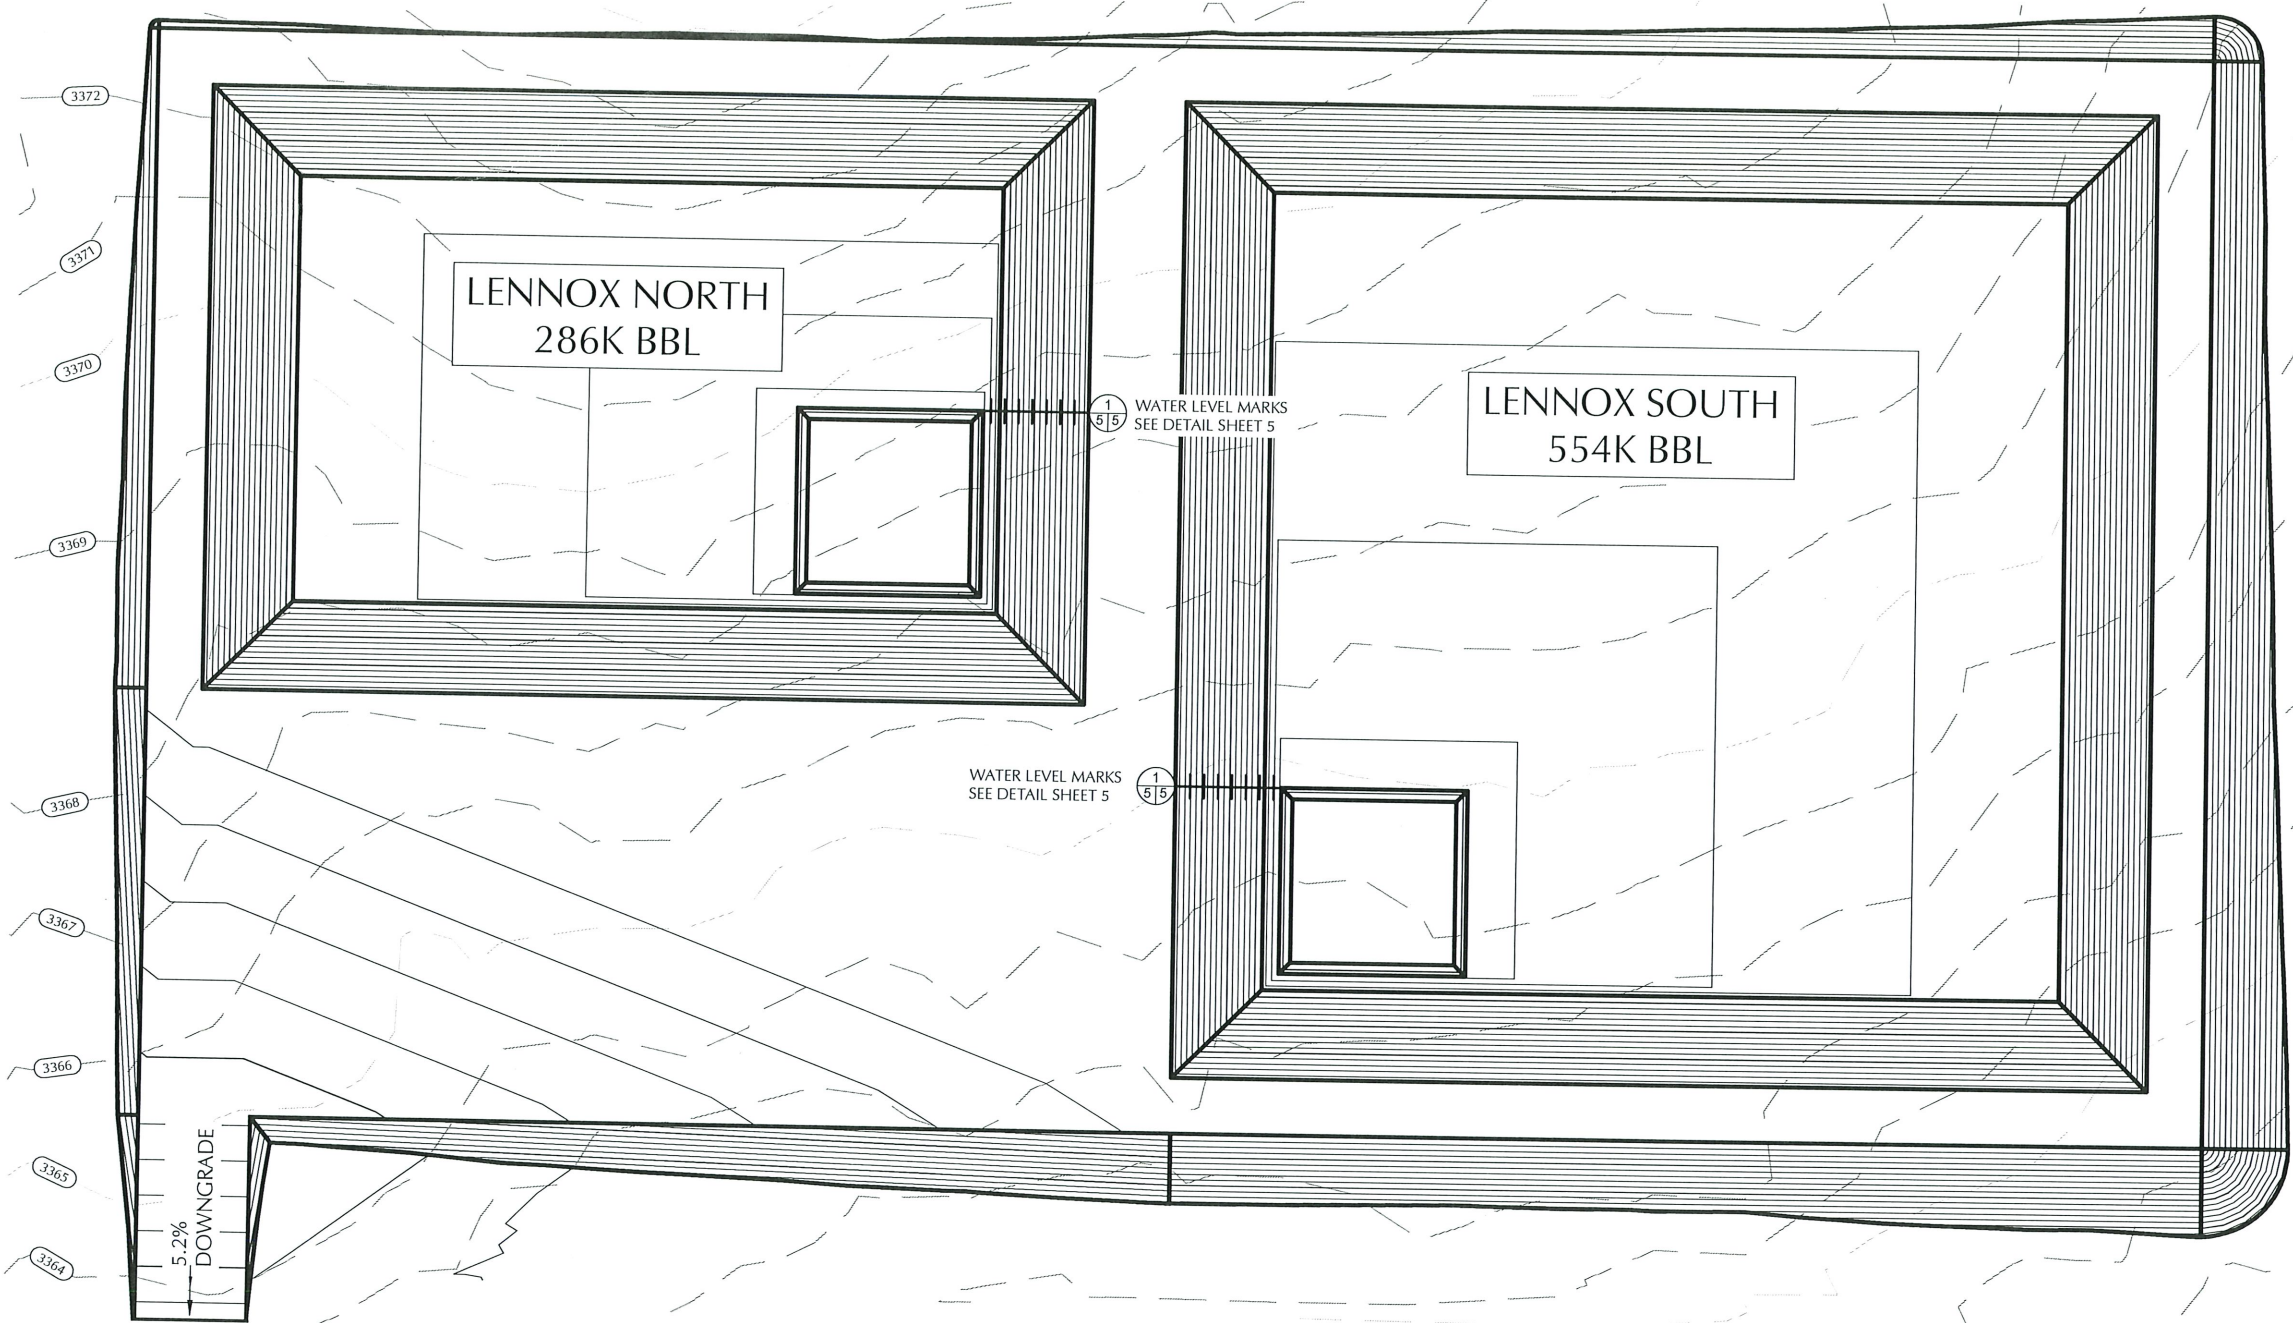

**ENVIROTECH  
ENGINEERING**  
2509 North Decatur Street  
Enid, Oklahoma  
595.234.8700  
envirotechconsulting.com  
License # 26432 - Expiration Date: 12-31-2024

**COPYRIGHT**  
This document and the information contained may NOT be reproduced or excerpted from without the express written permission of Envirotech Engineering and Consulting, Inc. Unauthorized copying, disclosure or construction use are prohibited by the copyright law.



NO.	DATE	DESCRIPTION

**PILOT WATER  
SOLUTIONS**

**WATER LEVEL MONITORING PLAN**  
Lennox Recycle Facility

Pilot Water Solutions  
Lea County, New Mexico

DATE:	August 2023
SCALE:	1:100
DESIGNED BY:	M. Ratke
DRAWN BY:	J. Highfill
CHECKED BY:	D. Schrantz
PROJECT NO.	023096-00
SHEET NO.	5 OF 12

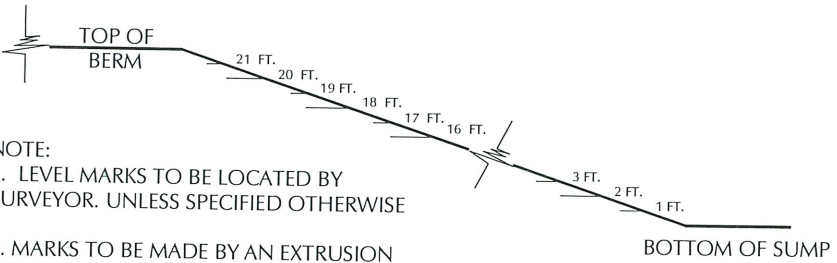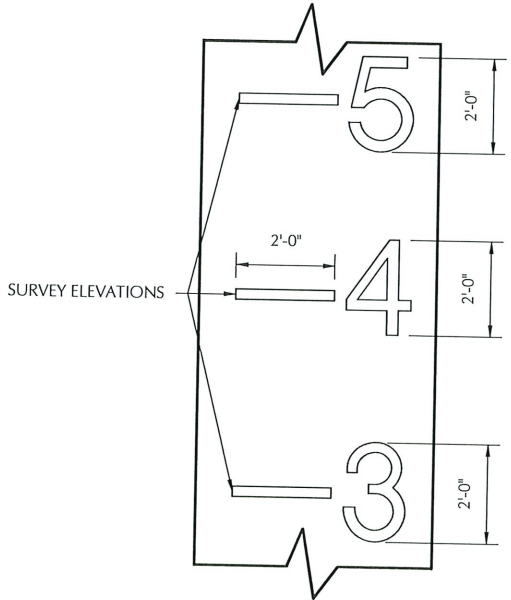

- NOTE:
1. LEVEL MARKS TO BE LOCATED BY SURVEYOR. UNLESS SPECIFIED OTHERWISE

2. MARKS TO BE MADE BY AN EXTRUSION WELDER USING BLACK FILAMENT (OR WHITE FILAMENT ON BLACK LINER).

3. MARKS SHOULD BEGIN AT THE TOP OF BERM AND CONTINUE TO THE BOTTOM OF THE SUMP. (TOP OF BERM SHOULD READ 21-FT, BOTTOM OF SUMP +1-FT SHOULD READ 1-FT)

4. REFERENCE PIT CAPACITY TABLES FOR ACCURATE ELEVATIONS

WATER LEVEL MARKS  
NOT TO SCALE

1

5

5

8/28/2023



Owner	Pilot Water Solutions		
Site Name	Lennox Recycle North Storage Pit		
	Top FB	Bottom	Max
Lagoon Features			Liq. Level
Side slope Ratio	3		3
Maximum Depth (ft)	21.0		18.0
Lagoon Top Width (ft)	475	379	457
Lagoon Top Length (ft)	325	229	307
Maximum Total Vol (ft³)	2,049,365		1,607,575
Maximum Total Vol (bbls)	365,031		286,340




Lagoon Liq Depth ft	Storage ft	Remaining Stor Vol ft3	Gallons Storage gal	BBLS Storage bbls	Percent of Total Volume %	Vol in lagoon ft³	Gallons Storage gal	Vol in Lagoon bbls	Vol in Lagoon ac-ft	Percent Total Vol %
21.0	0.0	-	-	-	0.0%	2,049,365	15,331,301	365,031	47.05	100%
20.0	1.0	8,283	61,963	1,475	0.4%	1,897,398	14,194,437	337,963	43.56	93%
19.0	2.0	17,694	132,367	3,152	0.9%	1,750,159	13,092,940	311,737	40.18	85%
18.0	3.0	35,824	268,001	6,381	1.7%	1,607,575	12,026,270	286,340	36.90	78%
17.0	4.0	75,550	565,189	13,457	3.7%	1,469,574	10,993,886	261,759	33.74	72%
16.0	5.0	144,868	1,083,756	25,804	7.1%	1,336,085	9,995,255	237,982	30.67	65%
15.0	6.0	233,483	1,746,685	41,588	11.4%	1,207,036	9,029,834	214,996	27.71	59%
14.0	7.0	325,818	2,437,441	58,034	15.9%	1,082,353	8,097,085	192,788	24.85	53%
13.0	8.0	421,944	3,156,560	75,156	20.6%	961,966	7,196,471	171,345	22.08	47%
12.0	9.0	521,933	3,904,582	92,966	25.5%	845,803	6,327,451	150,654	19.42	41%
11.0	10.0	625,858	4,682,047	111,477	30.5%	733,791	5,489,489	130,702	16.85	36%
10.0	11.0	733,791	5,489,489	130,702	35.8%	625,858	4,682,047	111,477	14.37	31%
9.0	12.0	845,803	6,327,451	150,654	41.3%	521,933	3,904,582	92,966	11.98	25%
8.0	13.0	961,966	7,196,471	171,345	46.9%	421,944	3,156,560	75,156	9.69	21%
7.0	14.0	1,082,353	8,097,085	192,788	52.8%	325,818	2,437,441	58,034	7.48	16%
6.0	15.0	1,207,036	9,029,834	214,996	58.9%	233,483	1,746,685	41,588	5.36	11%
5.0	16.0	1,336,085	9,995,255	237,982	65.2%	144,868	1,083,756	25,804	3.33	7%
4.0	17.0	1,469,574	10,993,886	261,759	71.7%	75,550	565,189	13,457	1.73	4%
3.0	18.0	1,607,575	12,026,270	286,340	78.4%	35,824	268,001	6,381	0.82	2%
2.0	19.0	1,750,159	13,092,940	311,737	85.4%	17,694	132,367	3,152	0.41	1%
1.0	20.0	1,897,398	14,194,437	337,963	92.6%	8,283	61,963	1,475	0.19	0%
0.0	21.0	2,049,365	15,331,301	365,031	100.0%	-	-	-	-	0%

Owner	Pilot Water Solutions		
Site Name	Lennox Recycle South Storage Pit		
	Top FB	Bottom	Max
Lagoon Features			Liq. Level
Side slope Ratio	3		3
Maximum Depth (ft)	21.0		18.0
Lagoon Top Width (ft)	525	429	507
Lagoon Top Length (ft)	525	429	507
Maximum Total Vol (ft³)	7,440,880		3,108,124
Maximum Total Vol (bbls)	1,325,363		553,616



Lagoon Liq Depth ft	Storage ft	Remaining Stor Vol ft3	Gallons Storage gal	BBLS Storage bbls	Percent of Total Volume %	Vol in lagoon ft³	Gallons Storage gal	Vol in Lagoon bbls	Vol in Lagoon ac-ft	Percent Total Vol %
21.0	0.0	-	-	-	0.0%	7,440,880	55,665,225	1,325,363	170.82	100%
20.0	1.0	8,283	61,963	1,475	0.1%	3,634,416	27,189,067	647,359	83.43	49%
19.0	2.0	17,694	132,367	3,152	0.2%	3,368,193	25,197,451	599,939	77.32	45%
18.0	3.0	42,666	319,184	7,600	0.6%	3,108,124	23,251,879	553,616	71.35	42%
17.0	4.0	113,619	849,983	20,238	1.5%	2,854,139	21,351,817	508,377	65.52	38%
16.0	5.0	254,603	1,904,685	45,350	3.4%	2,606,166	19,496,726	464,208	59.83	35%
15.0	6.0	441,205	3,300,654	78,587	5.9%	2,364,131	17,686,063	421,097	54.27	32%
14.0	7.0	633,026	4,735,671	112,754	8.5%	2,127,964	15,919,295	379,031	48.85	29%
13.0	8.0	830,139	6,210,270	147,864	11.2%	1,897,591	14,195,881	337,997	43.56	26%
12.0	9.0	1,032,615	7,724,992	183,928	13.9%	1,672,942	12,515,281	297,983	38.41	22%
11.0	10.0	1,240,526	9,280,377	220,961	16.7%	1,453,945	10,876,960	258,975	33.38	20%
10.0	11.0	1,453,945	10,876,960	258,975	19.5%	1,240,526	9,280,377	220,961	28.48	17%
9.0	12.0	1,672,942	12,515,281	297,983	22.5%	1,032,615	7,724,992	183,928	23.71	14%
8.0	13.0	1,897,591	14,195,881	337,997	25.5%	830,139	6,210,270	147,864	19.06	11%
7.0	14.0	2,127,964	15,919,295	379,031	28.6%	633,026	4,735,671	112,754	14.53	9%
6.0	15.0	2,364,131	17,686,063	421,097	31.8%	441,205	3,300,654	78,587	10.13	6%
5.0	16.0	2,606,166	19,496,726	464,208	35.0%	254,603	1,904,685	45,350	5.84	3%
4.0	17.0	2,854,139	21,351,817	508,377	38.4%	113,619	849,983	20,238	2.61	2%
3.0	18.0	3,108,124	23,251,879	553,616	41.8%	42,666	319,184	7,600	0.98	1%
2.0	19.0	3,368,193	25,197,451	599,939	45.3%	17,694	132,367	3,152	0.41	0%
1.0	20.0	3,634,416	27,189,067	647,359	48.8%	8,283	61,963	1,475	0.19	0%
0.0	21.0	7,440,880	55,665,225	1,325,363	100.0%	-	-	-	-	0%

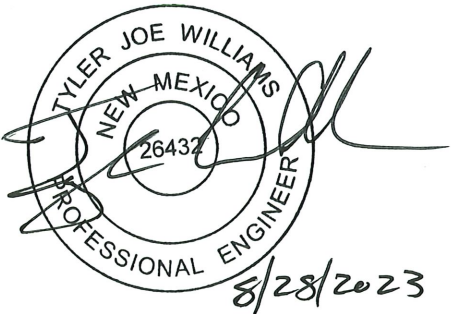

PIT CAPACITIES  
Lennox Recycle Facility  
Pilot Water Solutions  
Lea County, New Mexico



DATE:	August 2023
SCALE:	NTS
DESIGNED BY:	M. Ratke
DRAWN BY:	J. Highfill
CHECKED BY:	D. Schrantz
PROJECT NO.	023096-00
SHEET NO.	6 OF 12




**COPYRIGHT**  
This document and the information contained may NOT be reproduced or excerpted from without the express written permission of Envirotech Engineering and Consulting, Inc. Unauthorized copying, disclosure or construction use are prohibited by the copyright law.





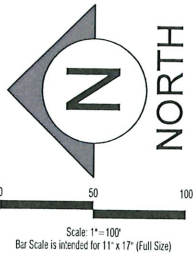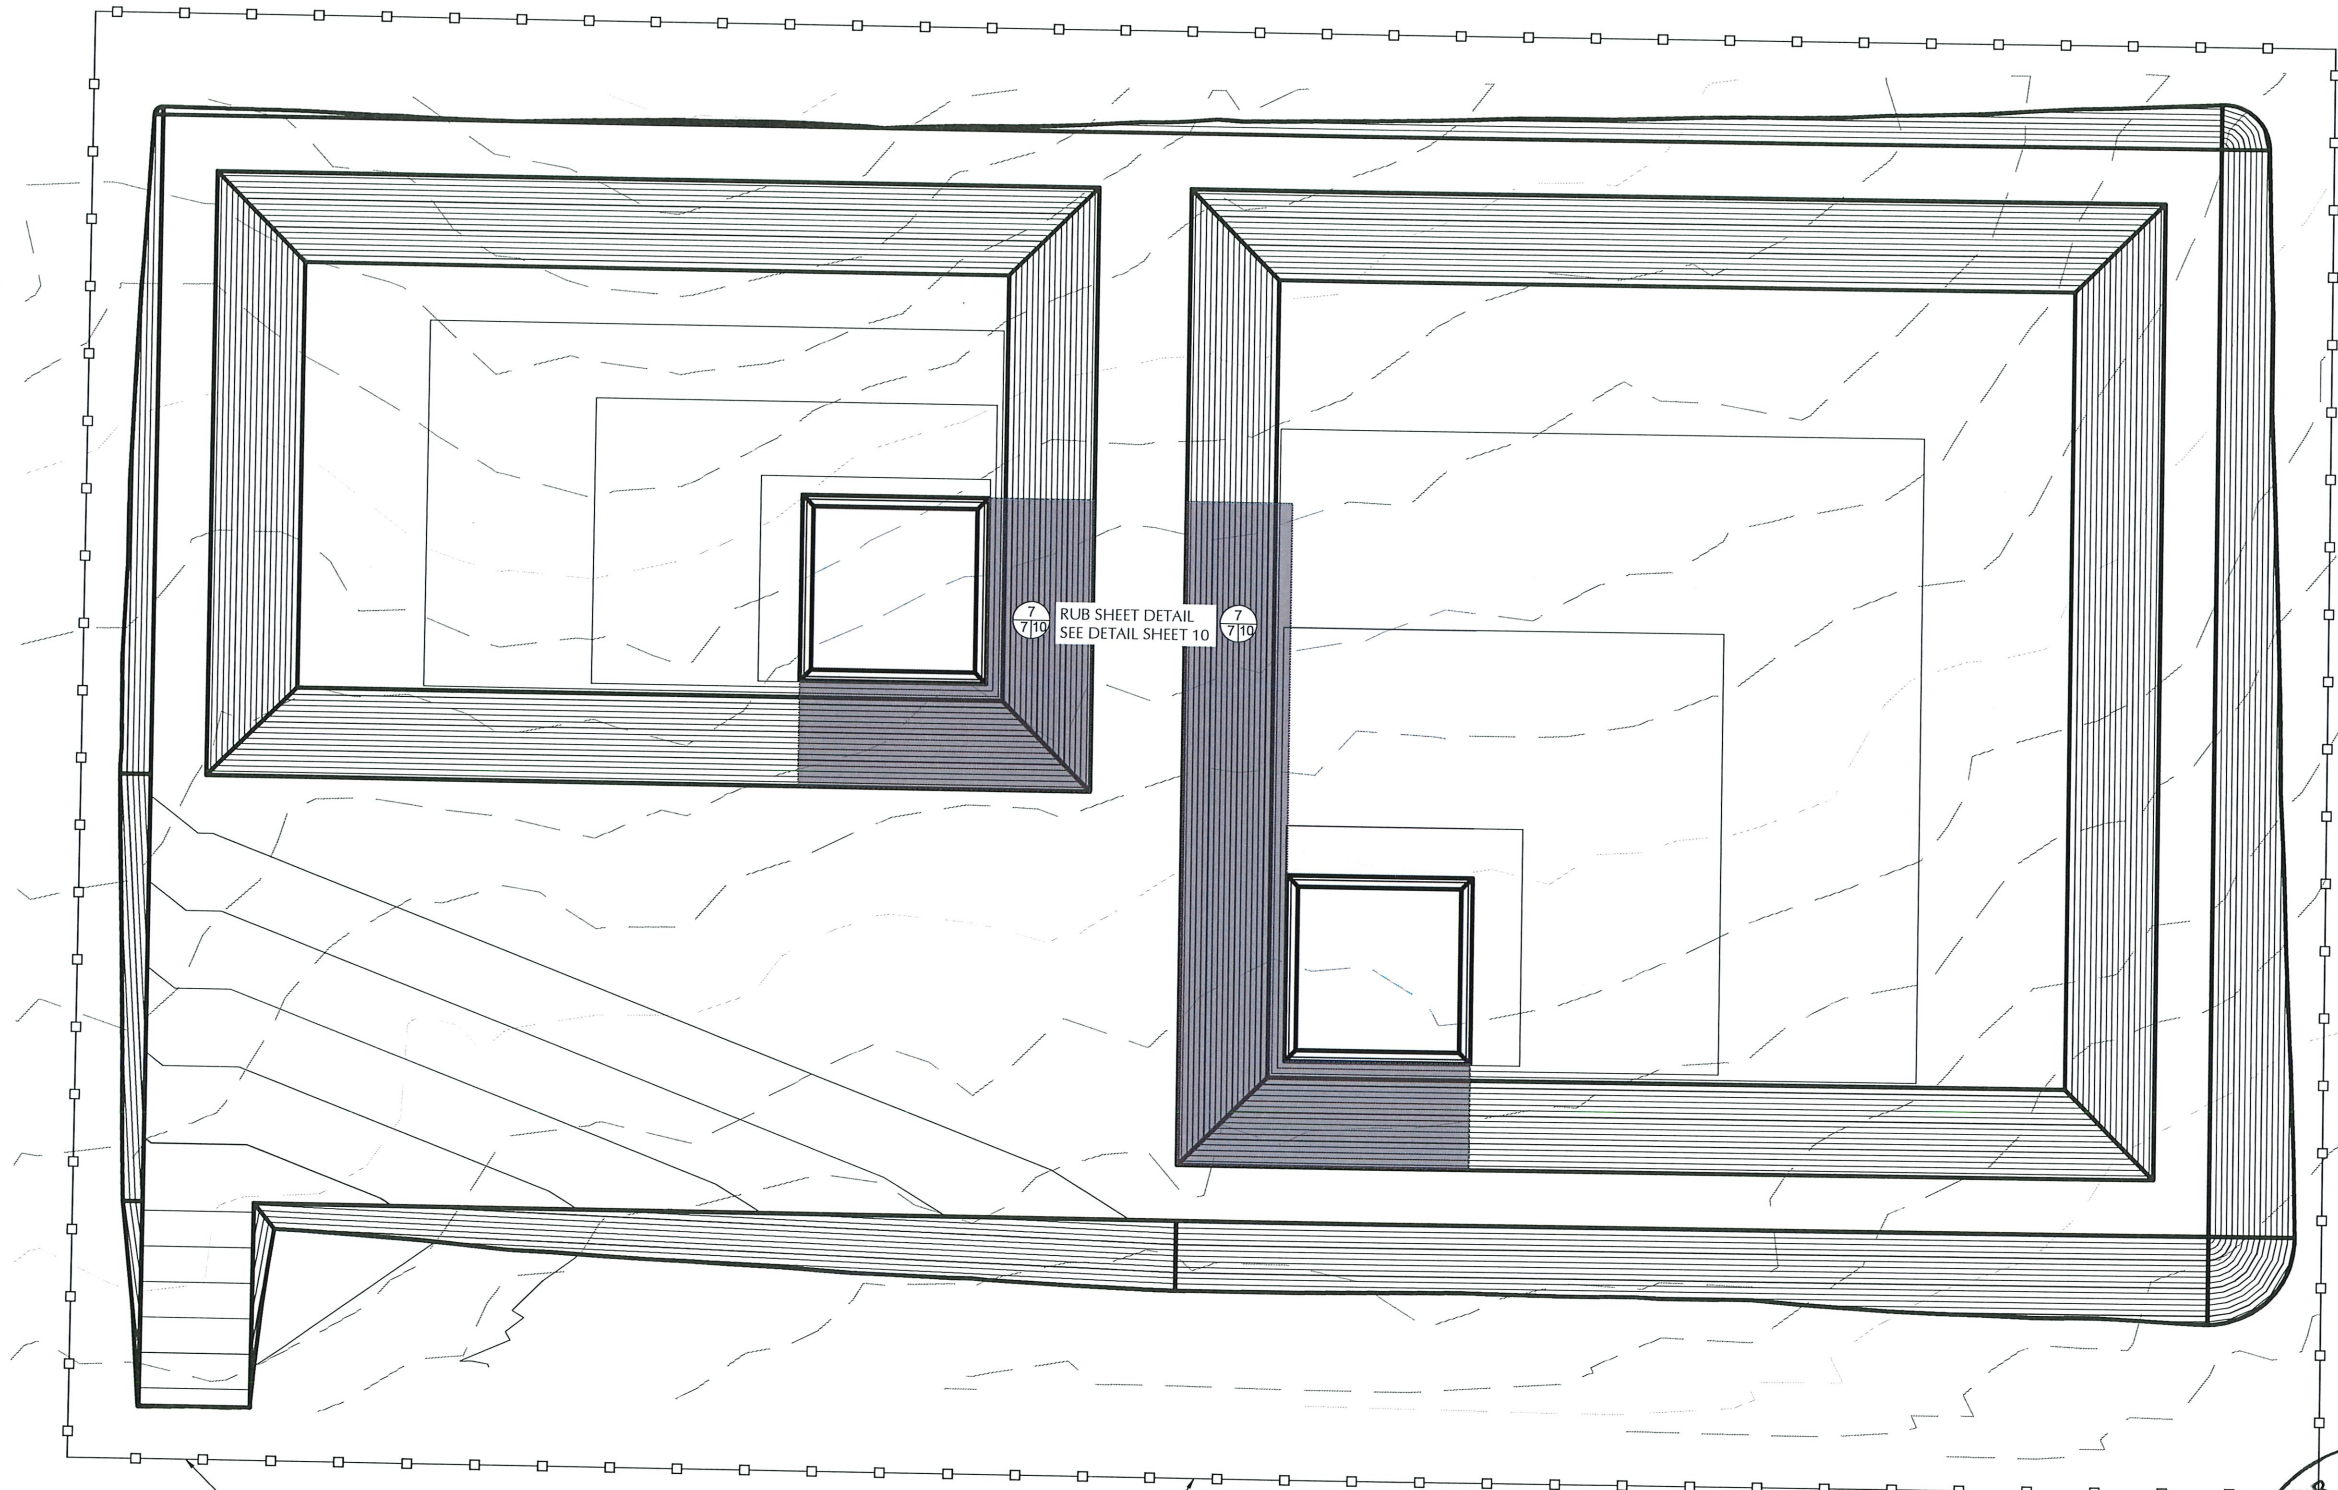

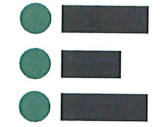

**ENVIROTECH  
ENGINEERING**  
2300 North Elwood Street  
Olathe, KS 66061  
913.234.8700  
envirotechconsulting.com  
License # 26432 - Expiration Date: 12-31-2024

**COPYRIGHT**  
This document and the information contained may NOT be reproduced or excerpted from without the express written permission of Envirotech Engineering and Consulting, Inc. Unauthorized copying, disclosure or construction use are prohibited by the copyright law.

NO.	DATE	DESCRIPTION




**PILOT WATER  
SOLUTIONS™**

**RUB SHEET & FENCE PLAN**  
Lennox Recycle Facility


Pilot Water Solutions  
Lea County, New Mexico

DATE:	August 2023
SCALE:	1:100
DESIGNED BY:	M. Ratke
DRAWN BY:	J. Highfill
CHECKED BY:	D. Schrantz
PROJECT NO.	023096-00
SHEET NO.	7 of 12

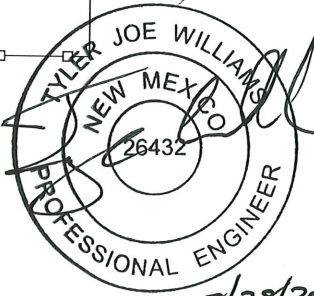




CROSS SECTION A-A

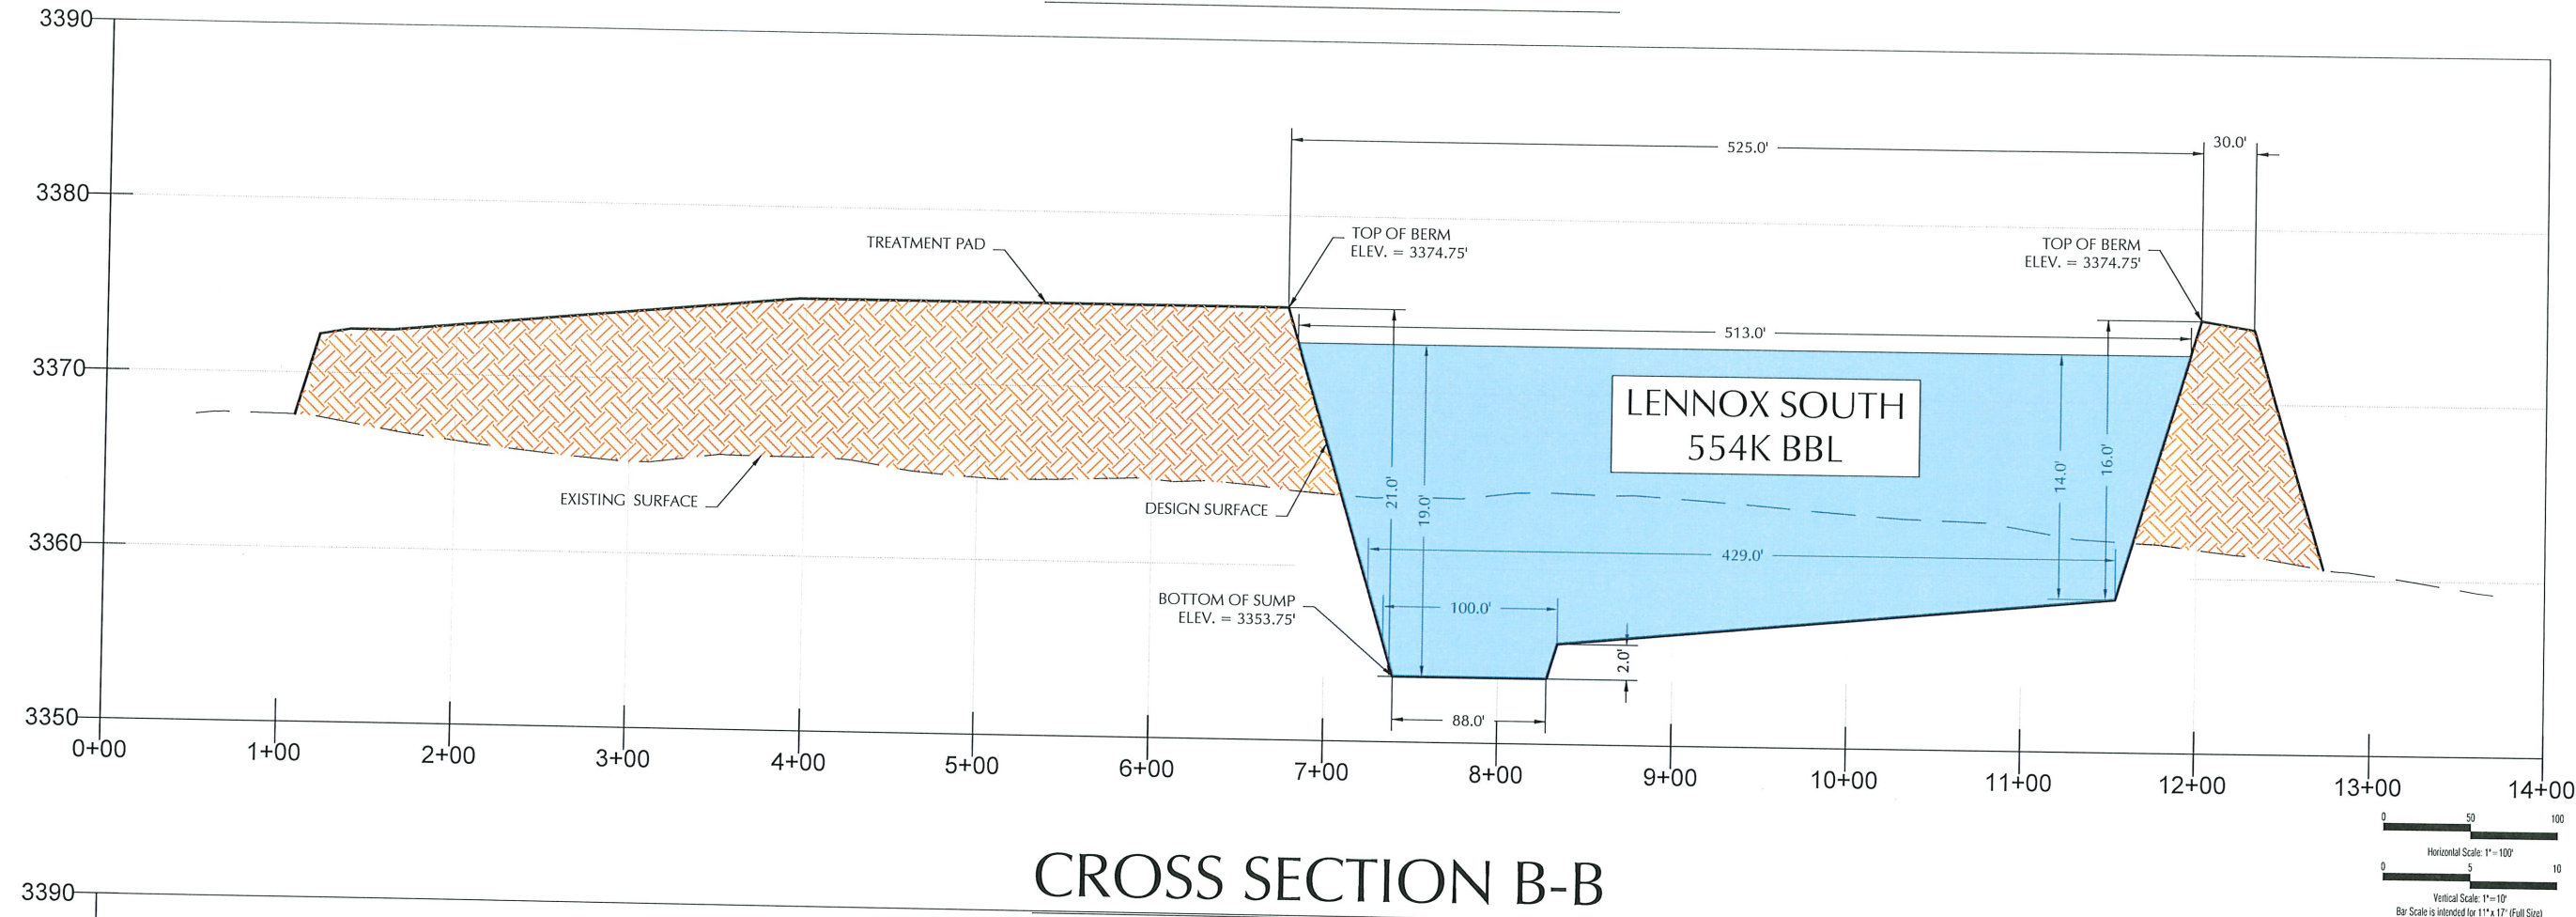

CROSS SECTION B-B

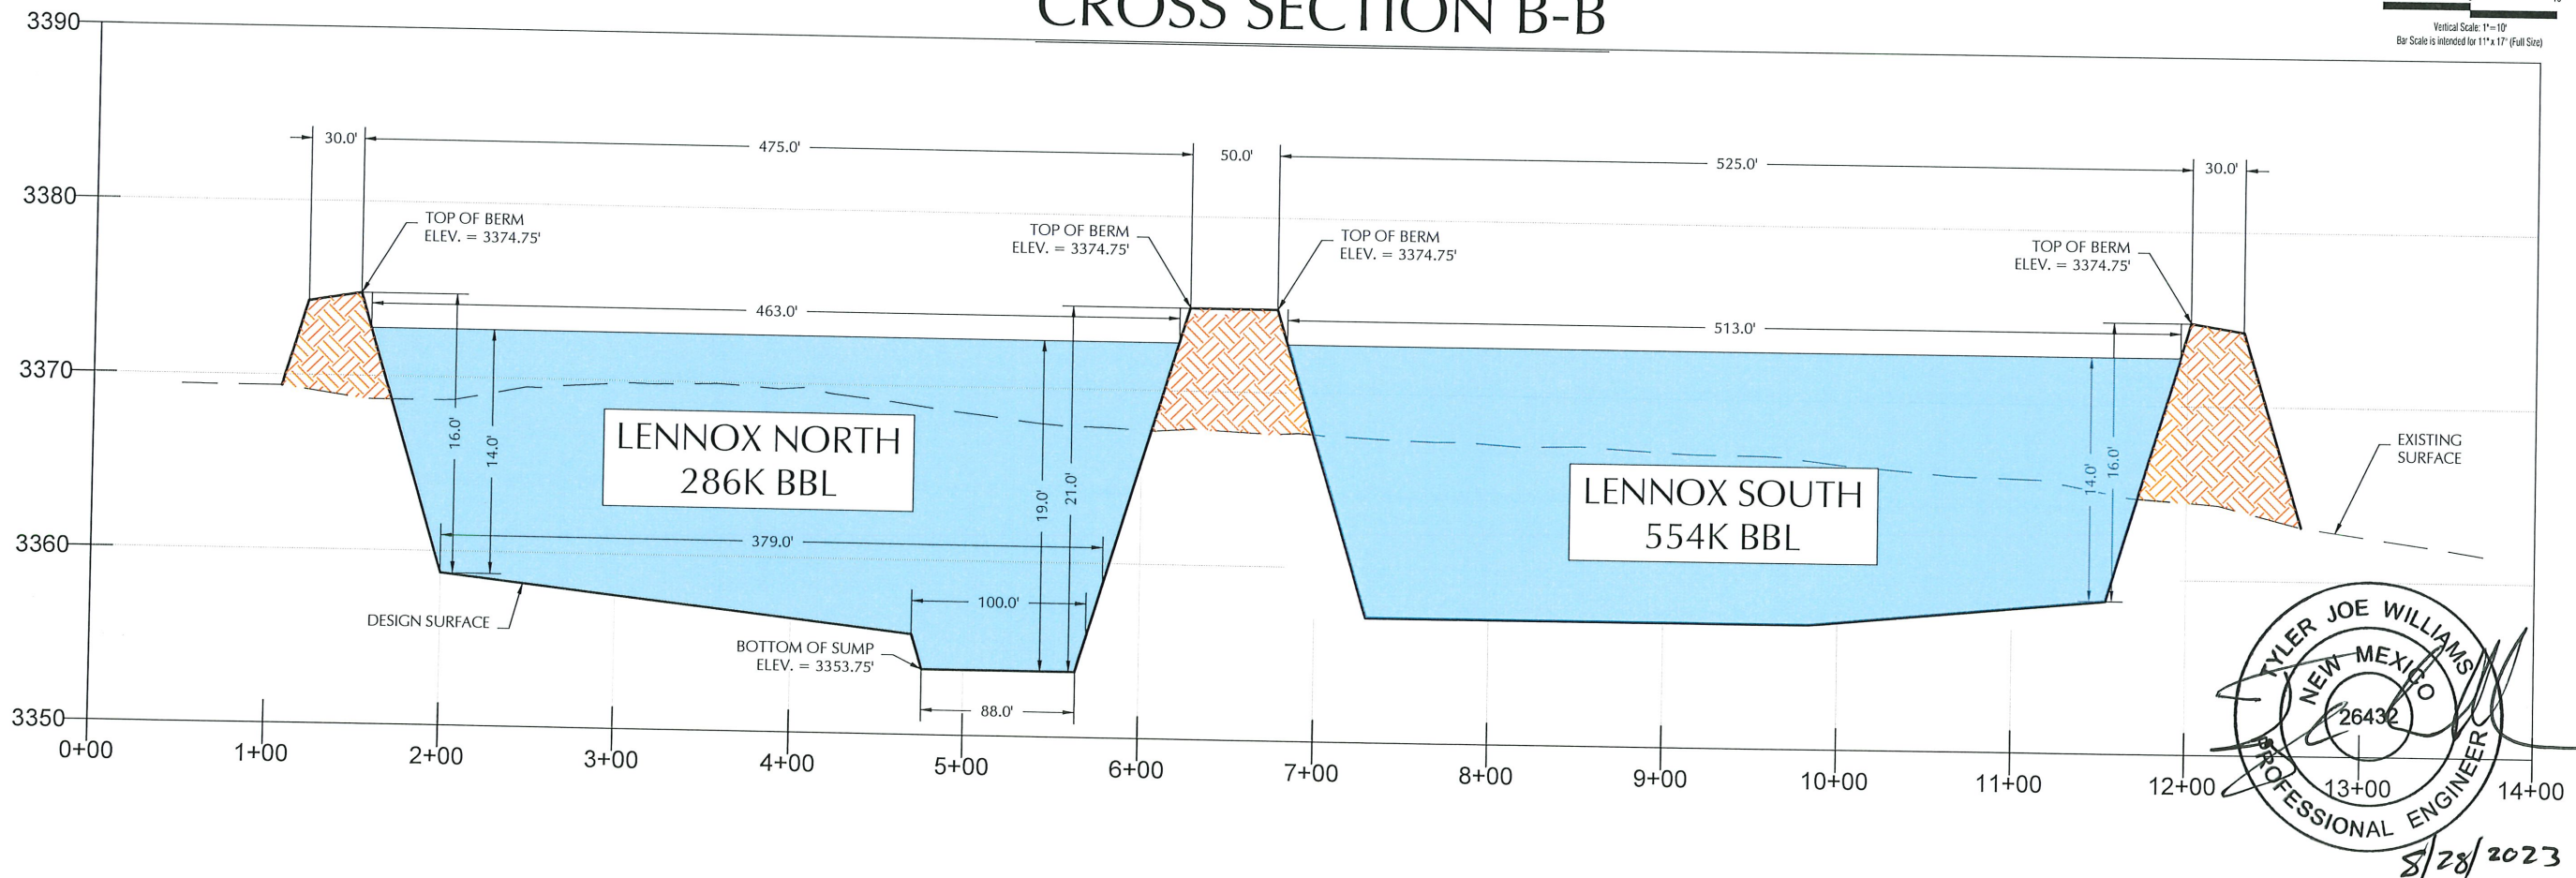

**ENVIROTECH ENGINEERING**  
2500 North Elwood Street  
Tulsa, Oklahoma 74104  
580.234.8780  
envirotechconsulting.com  
License # 26432 - Expiration Date: 12-31-2024

**COPYRIGHT**  
This document and the information contained may NOT be reproduced or excerpted from without the express written permission of Envirotech Engineering and Consulting, Inc. Unauthorized copying, disclosure or construction use are prohibited by the copyright law.

NO.	DATE	DESCRIPTION

**PILOT WATER SOLUTIONS**

**CROSS SECTIONS**  
Lennox Recycle Facility


Pilot Water Solutions  
Lea County, New Mexico

**TYLER JOE WILLIAMS**  
NEW MEXICO  
26432  
PROFESSIONAL ENGINEER  
8/28/2023




DATE:	August 2023
SCALE: HOR. = 1"=100', VERT. = 1"=10'	
DESIGNED BY:	M. Ratke
DRAWN BY:	J. Highfill
CHECKED BY:	D. Schrantz
PROJECT NO.	023096-00
SHEET NO.	8 OF 12



CROSS SECTION C-C

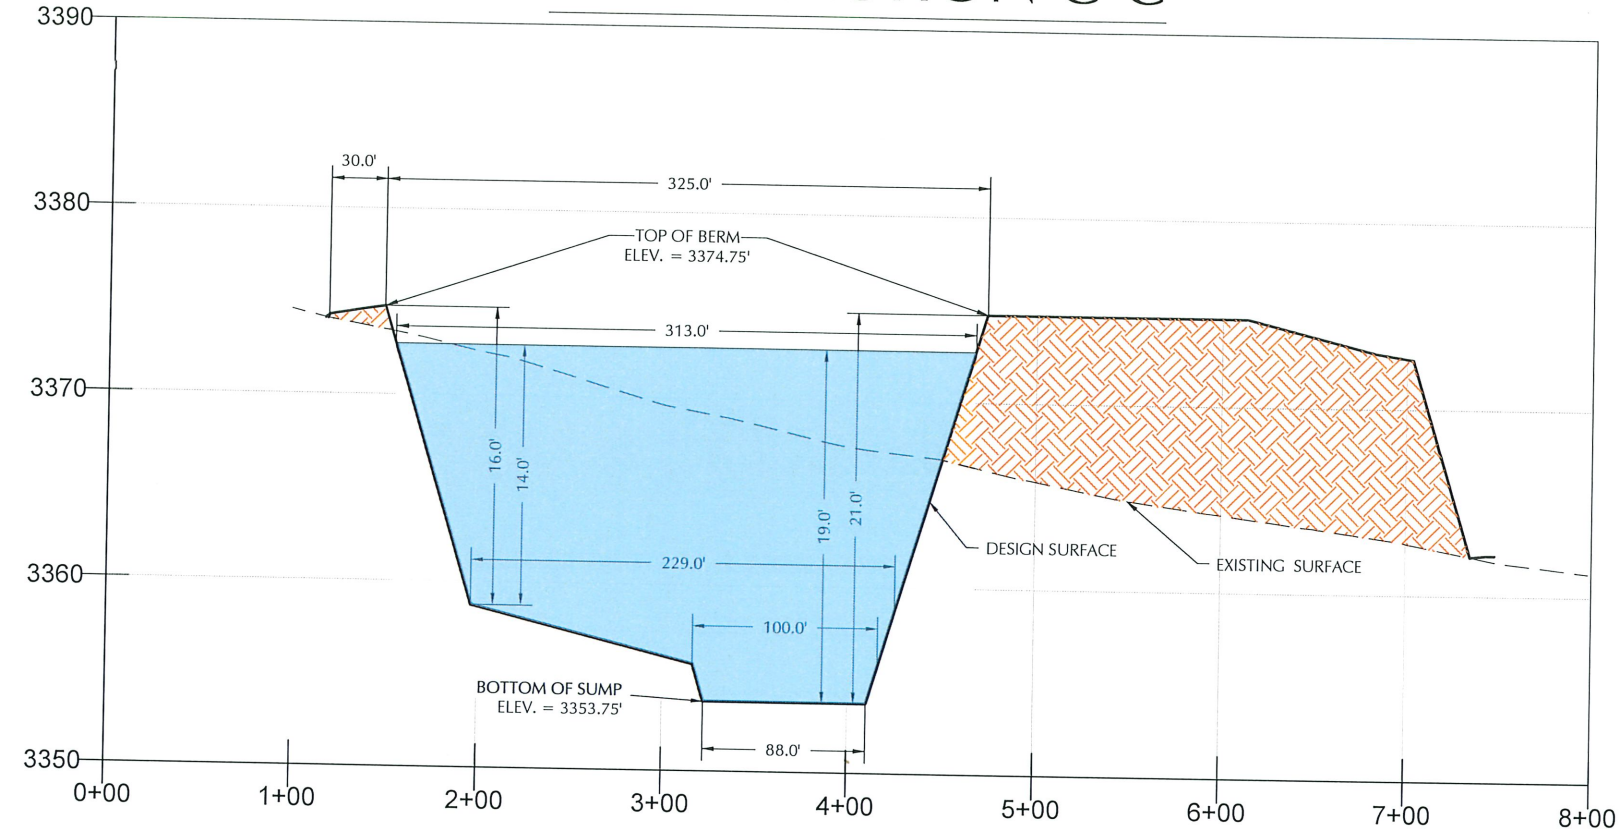

CROSS SECTION D-D

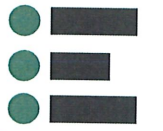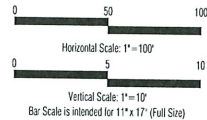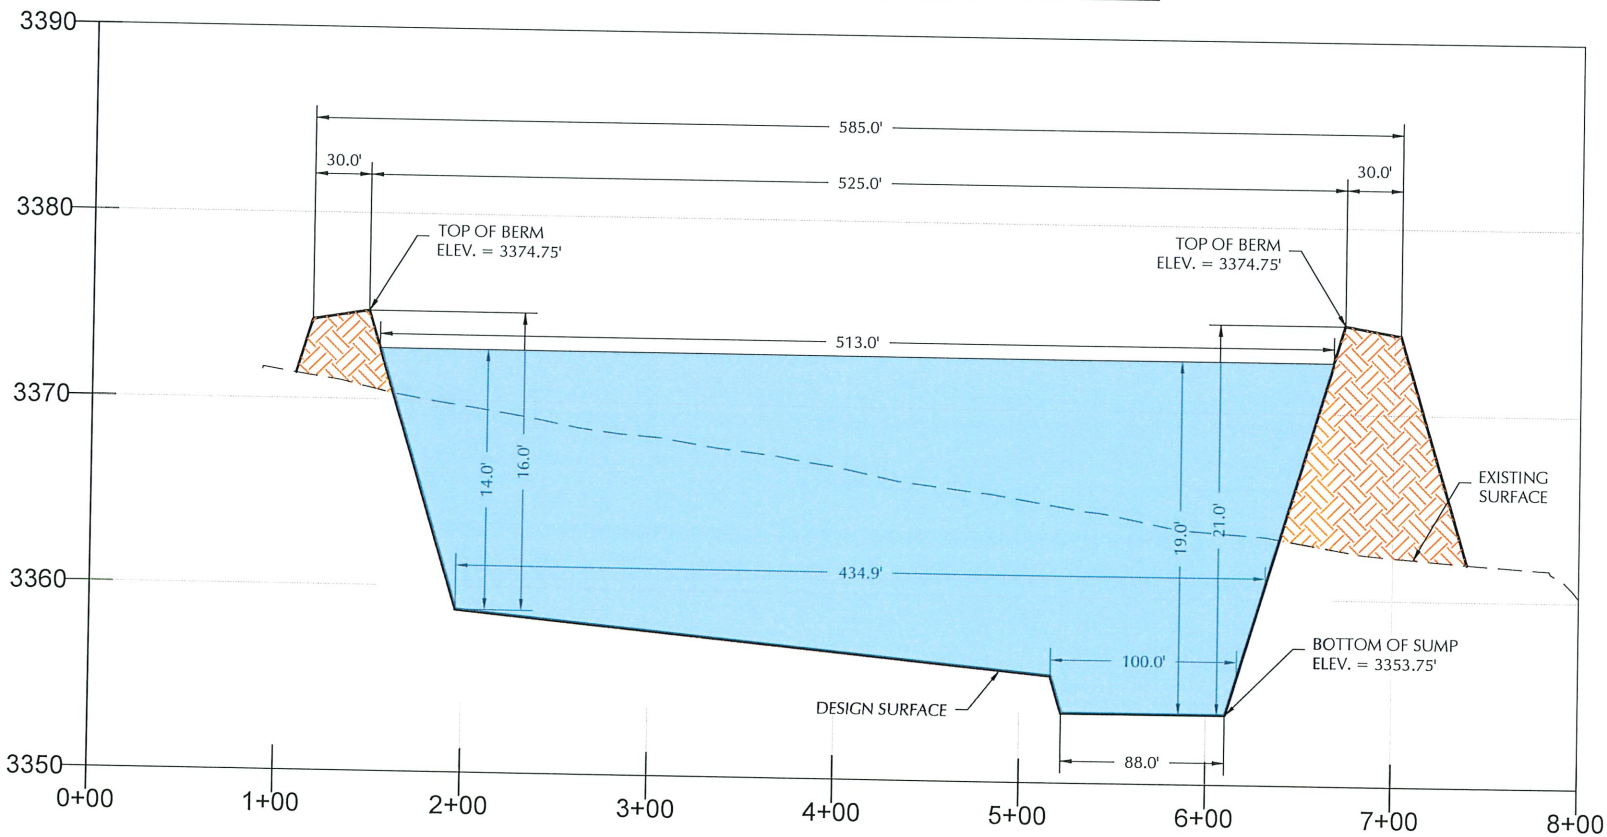

ENVIROTECH  
ENGINEERING

2500 North Eleventh Street  
Olathe, Kansas  
393.234.8780  
envirotechconsulting.com  
License # 26432 - Expiration Date: 12-31-2024

COPYRIGHT


This document and the information contained may NOT be reproduced or excerpted from without the express written permission of Envirotech Engineering and Consulting, Inc. Unauthorized copying, disclosure or construction use are prohibited by the copyright law.

NO.	DATE	DESCRIPTION

PILOT WATER  
SOLUTIONS™





CROSS SECTIONS  
Lennox Recycle Facility

Pilot Water Solutions  
Lea County, New Mexico

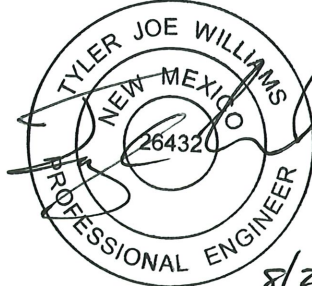

DATE:	August 2023
SCALE: HOR. = 1"=100, VERT. = 1"=10	
DESIGNED BY:	M. Ratke
DRAWN BY:	J. Highfill
CHECKED BY:	D. Schrantz
PROJECT NO.	023096-00
SHEET NO.	9 OF 17




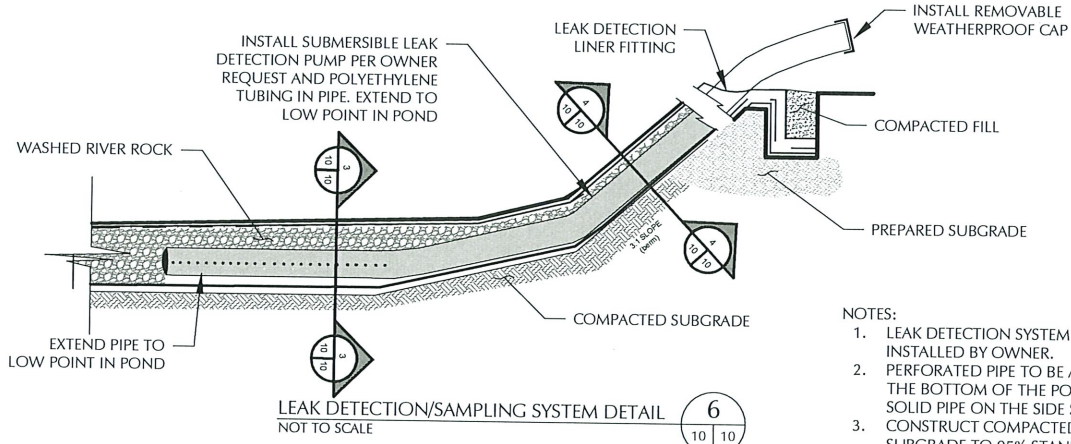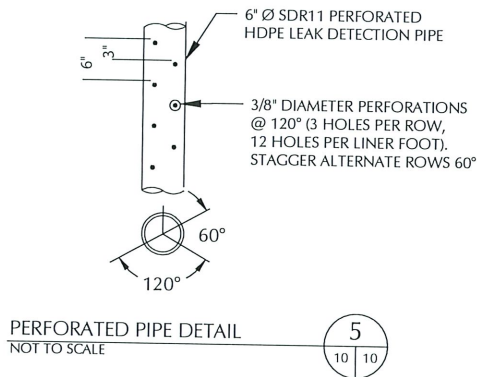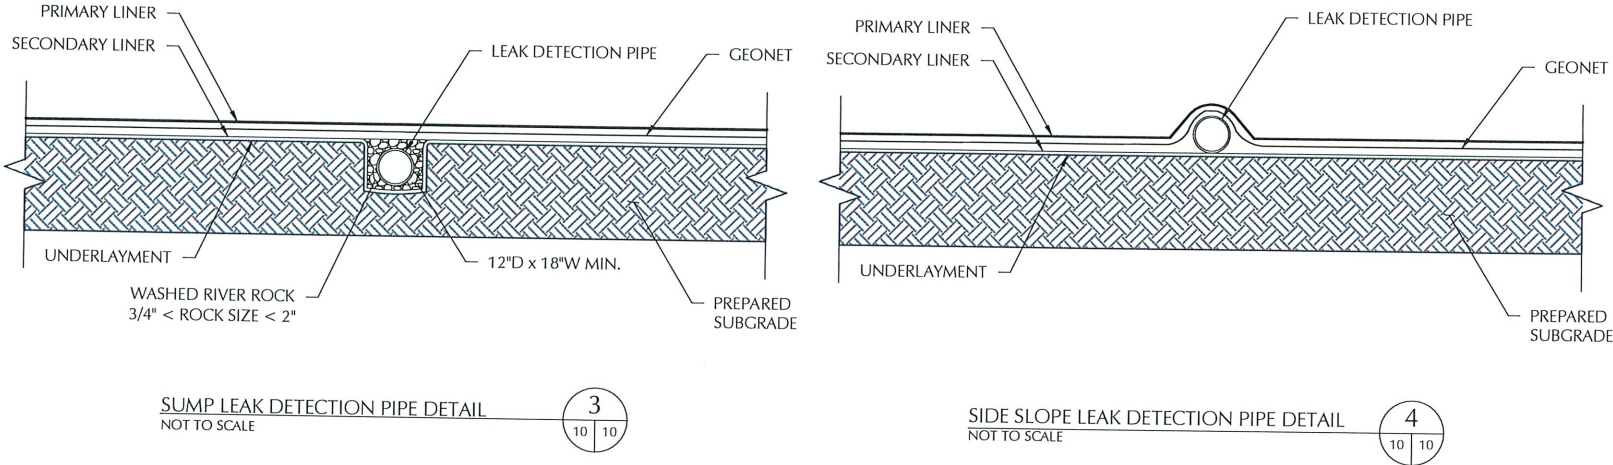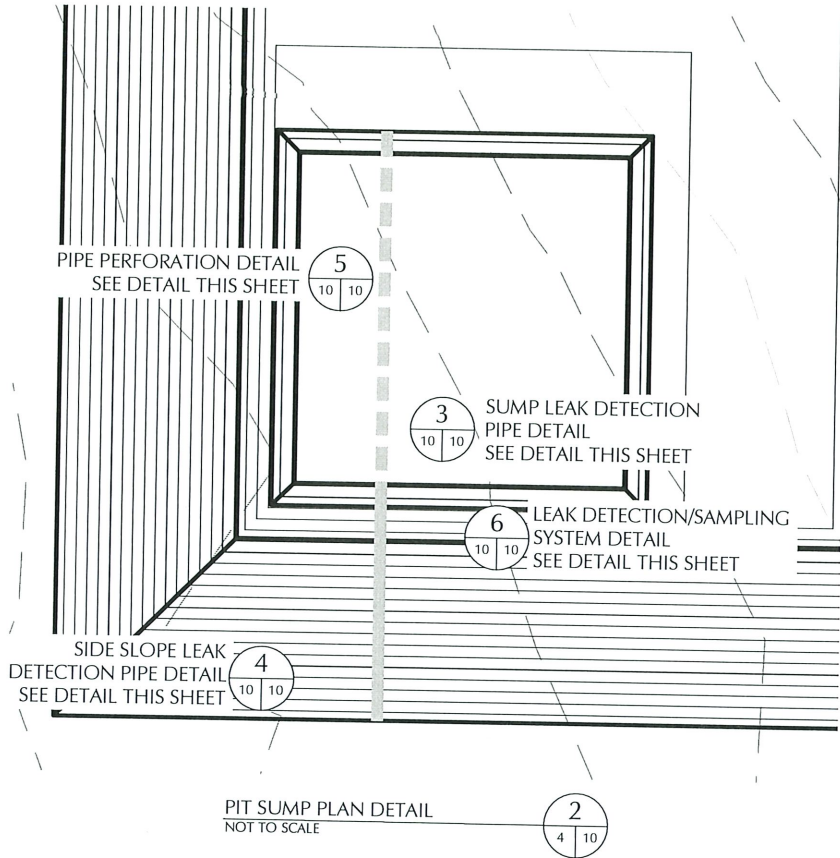


- NOTES:
1. LEAK DETECTION SYSTEM TO BE INSTALLED BY OWNER.
  2. PERFORATED PIPE TO BE ALONG THE BOTTOM OF THE POND.
  3. SOLID PIPE ON THE SIDE SLOPE. CONSTRUCT COMPACTED SUBGRADE TO 95% STANDARD PROCTOR AS PER ASTM D-698.
  4. EXTEND 60 MIL. RUB SHEET 1.0-FT PAST TOP OF SHOULDER OF SUMP.
  5. WASH RIVER ROCK SHALL BE 3/4" MIN. & 2" MAX.

PROPOSED PIT REFERENCE TABLE	
DETAIL	DESCRIPTION
PRIMARY LINER	60-MIL HDPE SMOOTH LINER
LEAK DETECTION	200-MIL GEONET
SECONDARY LINER	40-MIL HDPE SMOOTH LINER
UNDERLAYMENT	10 OZ GEOTEXTILE
BERM (ROAD CREST)	DESIGN ELEV. 3374.75-ft - RD CREST 30-ft
SUMP	3353.75-ft ELEVATION
LEAK DETECTION PIPING	6-in SDR11.X PERFORATED HDPE PIPE LEAK DETECTION PIPE


- NOTES:
1. RUB SHEETS SHALL BE WHITE 60 MIL HDPE TEXTURED LINER ON TOP OF BLACK PRIMARY LINER
  2. RUB SHEETS SHALL BE EXTRUSION WELDED 100%, VACUUM TESTED 100% AND INCLUDED IN LENGTH OF SEAMS FOR DESTRUCTIVE SAMPLE FREQUENCY.
  3. RUB SHEETS SHALL EXTEND UP THE SLOPE AND BE BURIED IN THE ANCHOR TRENCH WITH PRIMARY AND SECONDARY LINERS.
  4. ALL RUB SHEET LOCATION AND DIMENSIONS SHALL BE VERIFIED AGAINST THE PIPING CONTRACTORS PLANS.

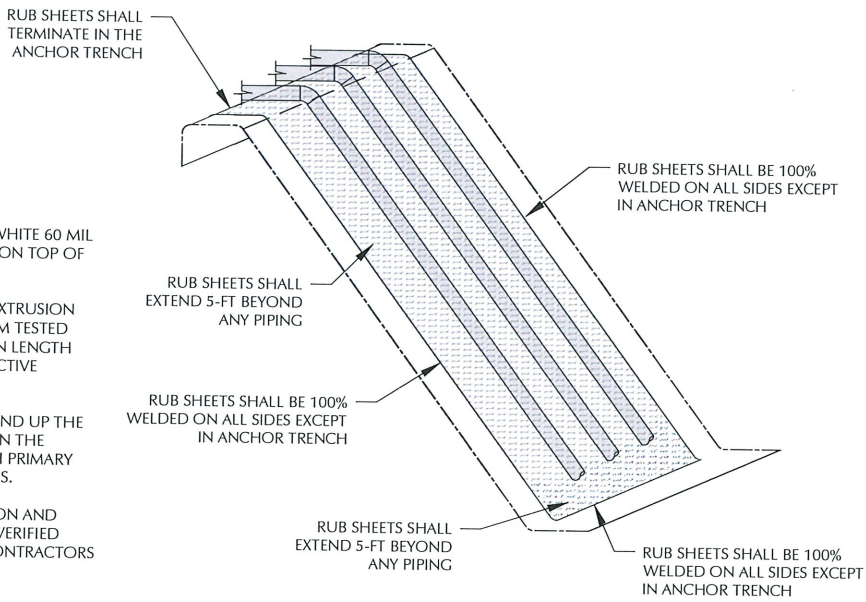

RUB SHEET DETAIL  
Not to Scale

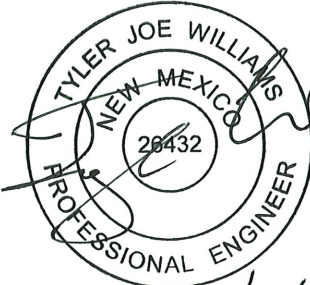

8/28/2023

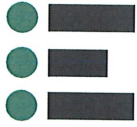

**ENVIROTECH ENGINEERING**  
2380 North Eleventh Street  
Tulsa, Oklahoma  
509.234.8700  
envirotechconsulting.com  
License # 26432 - Expiration Date: 12-31-2024

**COPYRIGHT**  
This document and the information contained may NOT be reproduced or excerpted from without the express written permission of Envirotech Engineering and Consulting, Inc. Unauthorized copying, disclosure or construction use are prohibited by the copyright law.

NO.	DATE	DESCRIPTION


**PILLOT WATER SOLUTIONS**

**SUMP DETAILS**  
Lennox Recycle Facility

Pilot Water Solutions  
Lea County, New Mexico

DATE:	August 2023
SCALE:	NTS
DESIGNED BY:	M. Ratke
DRAWN BY:	N. Taylor
CHECKED BY:	T. Williams
PROJECT NO.	023096-00
SHEET NO.	10 of 12




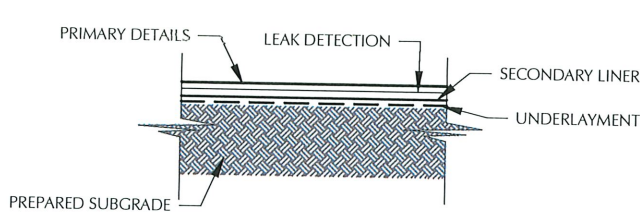

LINER SYSTEM FLOOR DETAIL  
NOT TO SCALE

8


411

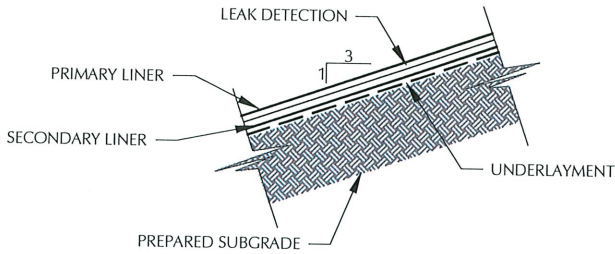

LINER SYSTEM SIDE SLOPE DETAIL  
NOT TO SCALE

9


411

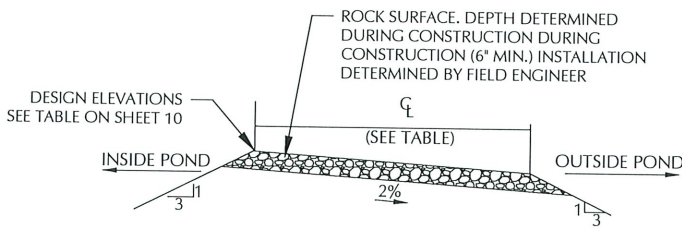

TYPICAL BERM CREST DETAIL  
NOT TO SCALE

10

411

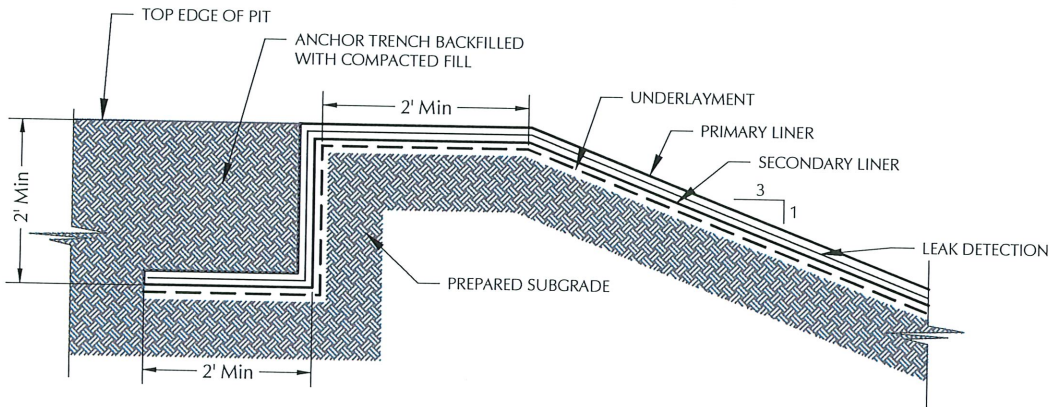


ANCHOR TRENCH DETAIL  
NOT TO SCALE

11

411

- GENERAL NOTES:
1. PREPARED SUBGRADE MEANS COMPACTED SMOOTH SUBGRADE FREE OF ROCK, ROOTS, WOOD DEBRIS, CONCRETE RUBBLE AND ANY SHARP OBJECTS THAT MIGHT PUNCTURE THE HDPE LINER.
  2. ALL INTERIOR SLOPES AND TOP OF BERMS TO BE SMOOTH DRUM ROLLED.
  3. ALL EMBANKMENT SLOPES SHALL HAVE A RATIO OF 3:1, COMPACTED EARTH EMBANKMENTS TO BE CONSTRUCTED WITH 8 INCH (MAXIMUM LOOSE LIFTS), COMPACTED TO 95% STANDARD PROCTOR DENSITY (ASTM D698), AND MOISTURE CONDITIONS TO +/- 2% OPTIMUM MOISTURE (ASTM D698)
  4. PERFORM GEOTECHNICAL ANALYSIS ON EXISTING SOIL TO CONFIRM SOIL IS SUITABLE FOR USE IN THE LEVEE.
  5. ALL BOTTOM OF PITS SHALL SLOPE TO THE SUMP AT A MINIMUM OF 1%.

- NOTE:
1. SEE REFERENCE TABLES SHEET 10 FOR LINER SPECIFICATIONS

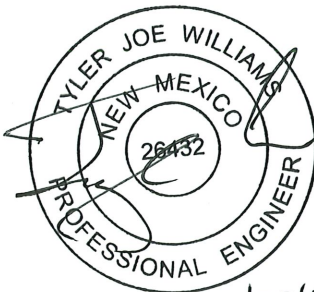


LINER DETAILS  
Lennox Recycle Facility  
Pilot Water Solutions  
Lea County, New Mexico

DATE:	August 2023
SCALE:	NTS
DESIGNED BY:	M. Ratke
DRAWN BY:	N. Taylor
CHECKED BY:	T. Williams
PROJECT NO.	023096-00
SHEET NO.	11 of 12



PILOT WATER SOLUTIONS



**COPYRIGHT**  
This document and the information contained may NOT be reproduced or excerpted from without the express written permission of Envirotech Engineering and Consulting, Inc. Unauthorized copying, disclosure or construction use are prohibited by the copyright law.

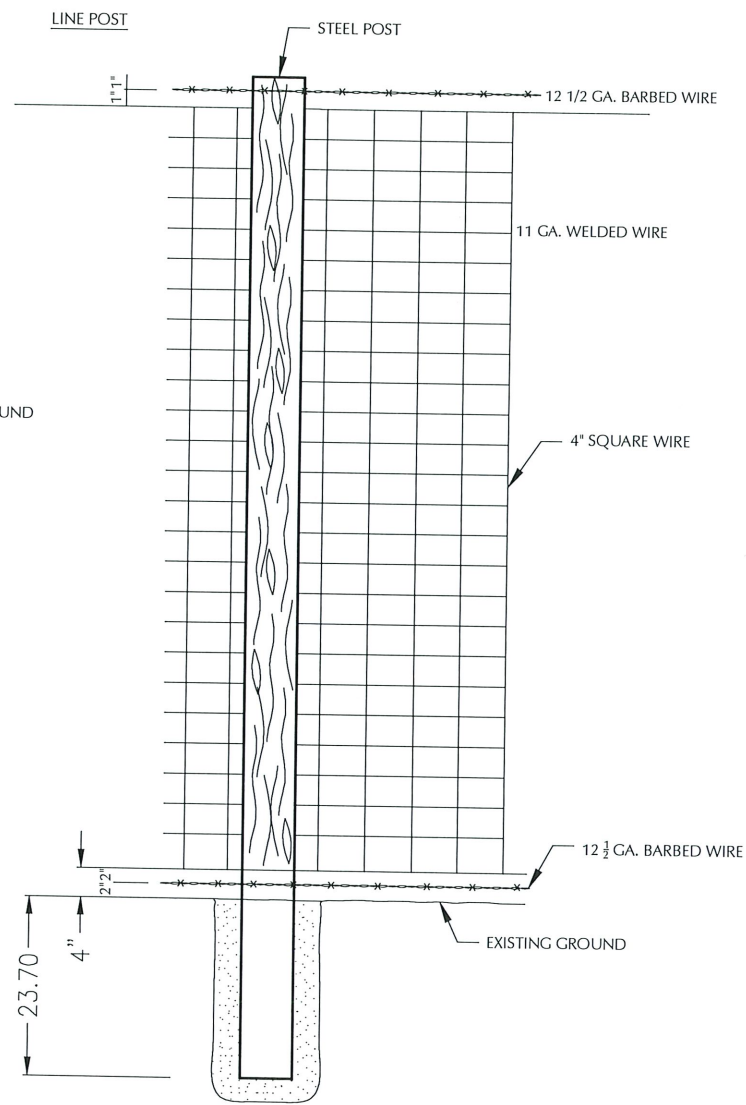**ENVIROTECH ENGINEERING**  
2309 Fourth Eleventh Street  
Enid, Oklahoma  
595 234-8780  
envirotechconsulting.com  
License # 26432 - Expiration Date: 12-31-2024

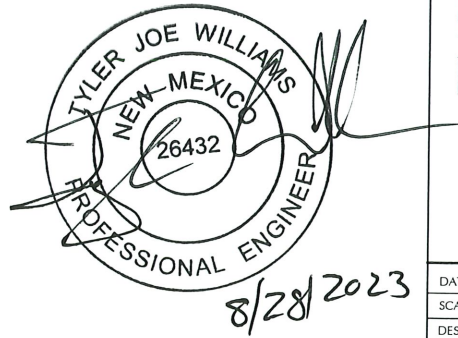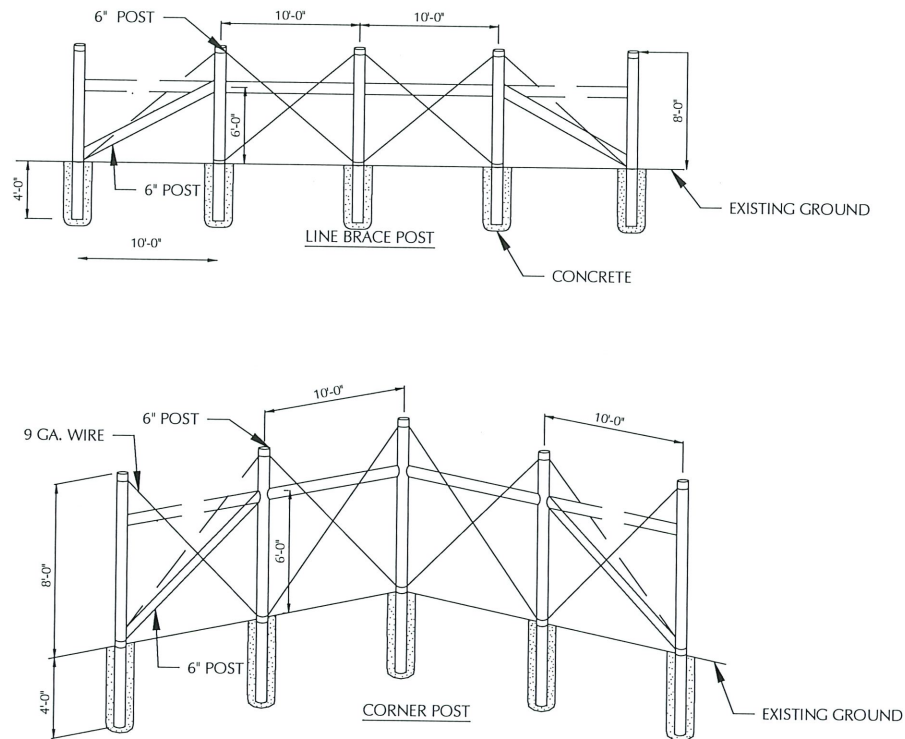

8-FT GAME FENCE DETAIL  
NOT TO SCALE



 <b>ENVIROTECH ENGINEERING</b> 2309 North Elwood Street Tulsa, Oklahoma 599.234.8700 <a href="mailto:envirotechconsulting.com">envirotechconsulting.com</a> License # 26432 - Expiration Date: 12-31-2024		
<b>COPYRIGHT</b> This document and the information contained may NOT be reproduced or excerpted from without the express written permission of Envirotech Engineering and Consulting, Inc. Unauthorized copying, disclosure or construction use are prohibited by the copyright law.		
NO.	DATE	DISCRPTION
		
<b>FENCE DETAILS</b> Lennox Recycle Facility  Pilot Water Solutions Lea County, New Mexico		
DATE:		August 2023
SCALE:		NTS
DESIGNED BY:		M. Ratke
DRAWN BY:		N. Taylor
CHECKED BY:		T. Williams
PROJECT NO.		023096-00
SHEET NO.		12 of 12





C147L REGISTRATION PACKAGE  
LENNOX RECYCLE FACILITY  
SECTION 17, TOWNSHIP 24 SOUTH, RANGE 35 EAST  
LEA COUNTY, NEW MEXICO  
023096-00

---

# APPENDIX D

## DESIGN AND CONSTRUCTION PLAN



Pilot Water Solutions is proposing to construct two (2) storage pits and one (1) Above Ground Storage Tanks (AST) in Section 17, Township 24 South, Range 35 East, Lea County, New Mexico. The Lennox Recycle shall consist of three containments with a total operational volume of approximately 899,956-bbl.

## **OPERATION AND MAINTENANCE PROCEDURES**

Applicable mandates in Rule 34 are underlined. This plan addresses construction of lined earthen containments. *Appendix D* presents Engineering Design Plans. *Appendix F* provides liner and geotextile specifications.

Field conditions may create the need for minor modification of the containment design (e.g. changing the length, width, or depth.)

### **Dike Protection and Structural Integrity**

Design elements are addressed in the section of this submission containing the foundation recommendations. The recommendations are based on site-specific data. The operator, engineer, and selected contractor will review the recommendations prior to beginning the earthwork and adhere to the specific recommendations.

The design and operation provide for the confinement of produced water to prevent releases and to prevent overtopping due to wave action or rainfall. Additionally, the design prevents run-on of surface water as the containment is surrounded by an above-grade levee (berm) and diversion ditch to prevent run-on of surface water.

### **Stockpile Topsoil**

Where topsoil is present, prior to constructing containment, the operator will strip and stockpile the topsoil for use as the final cover or fill at the time of closure. The topsoil will be stockpiled adjacent to perimeter fence surrounding the containment or incorporated into the levee.

### **Signage**

The design calls for an upright sign no less than 12-in by 24-in with lettering not less than two inches in height in a conspicuous place on the fence surrounding the containment. The sign is posted in a manner and location such that a person can easily read the legend. The sign will provide the following information:

1. The operator's name,
2. The location of the site by quarter-quarter or unit letter, section, township and range, and
3. Emergency telephone numbers.



## Fencing

The design provides for a fence to enclose the Recycling Containment in a manner that deters unauthorized wildlife and human access. The design calls for a 8-ft tall wire mesh game fence around the containment to exclude wildlife (see detail contained in engineering design drawings). This fence provides greater wildlife (and human) deterrence than the minimum required barbed wire fence with four strands evenly spaced in the interval between one foot and four feet above ground level. The fence will be gated to provide access for maintenance and placement of pumps and other necessary equipment. As stated in the O&M plan, the operator will ensure that all gates associated with the fence are closed and locked when responsible personnel are not onsite.

## Netting and Protection of Wildlife

The game fence on the containment levee will be effective in excluding antelope, deer, coyotes, and most other terrestrial wildlife.

The Recycling Containment is otherwise protective of wildlife, including migratory birds. The containment will contain treated produced water that has not shown to be a material threat to birds due to hydrogen sulfide gas or floating, free-phase hydrocarbons. The O&M plan calls for the operator to inspect for and, within 30 days of discovery, report the discovery of dead migratory birds or other wildlife to the appropriate wildlife agency and to the division district office in order to facilitate assessment and implementation of measures to prevent incidents from reoccurring.

The containment will have a properly constructed foundation and interior slopes consisting of a firm, unyielding base, smooth and free of rocks, debris, sharp edges or irregularities to prevent the liner's rupture or tear. Geotextile may be placed under the liner when needed to reduce localized stress-strain or protuberances that otherwise may compromise the liner's integrity.

Appendix D shows:

1. The levee has an inside grade no steeper than three horizontal feet to one vertical foot (3H:1V).
2. The levee outside grade is no steeper than three horizontal feet to one vertical foot (3H:1V).
3. The top of the levee is wide enough to install an anchor trench and provide adequate room for inspection and maintenance.
4. The caliche gravel placed on the outside levee provides additional erosion control.

Field conditions may create the need for changes to the design. Any changes to the construction or grade requirements due to unforeseen conditions will be reviewed and approved prior to initiating installation of the liner system. Any design change that does not conform to the NMOCD Rule will be the subject of a variance request and will be submitted **to the OCD for review and approval**.



## LINER AND DRAINAGE GEOTEXTILE INSTALLATION

The containment has a primary (upper) liner and a secondary (lower) liner with a leak detection system appropriate to the site's conditions.

The primary (upper) liner is a geomembrane liner composed of an impervious, synthetic material that is resistant to ultraviolet light, petroleum hydrocarbons, salts and acidic and alkaline solutions. It is 60-mil HDPE. The secondary liner is 40-mil HDPE. Liner compatibility meets or exceeds a subsequent relevant publication to EPA SW-846 method 9090A.

The Recycling Containment design has a leak detection system between the upper and lower geomembrane liners of 200-mil geonet to facilitate drainage. The leak detection system consists of a properly designed drainage and collection and removal system placed above the lower geomembrane liner in depressions and sloped to facilitate the earliest possible leak detection. The containment floor design calls for a slope toward the sump. This slope, combined with the highly transmissive geonet drainage layer, provides for the earliest possible leak detection.

The liners and drainage material will be installed consistent with the manufacture's specifications (See Appendix F). In addition to any specifications of the manufacturer, protocols for liner installation include measures to:

1. Minimize liner seams and orient them up and down, not across, a slope of the levee.
2. Use factory welded seams where possible.
3. Field seams in geosynthetic material are thermally seamed; prior to field seaming, overlap liner four to six inches.
4. Minimize the number of field seams and corners and irregularly shaped areas.
5. Provide for no horizontal seams within five feet of the slope's toe.
6. Use qualified personnel to perform field welding and testing.
7. Avoid excessive stress-strain on the liner.
8. The edges of all liners are anchored in the bottom of a compacted earth-filled trench that is at least 18-in deep.

At points of discharge into the lined earthen containment, the pipe configuration effectively protects the liner from excessive hydrostatic force or mechanical damage during filling. The design shows that at any point of discharge into or suction from the recycling containment, the liner is protected from excessive hydrostatic force or mechanical damage. External discharge or suction lines do not penetrate the liner.

Pumping from the containment to hydraulic fracturing operations is the responsibility of stimulation contractors. Typically, numerous lines are permanently placed in the containment with floats attached to prevent damage to the liner system. The containment may be equipped with permanent HDPE



stinger (supported by a sacrificial liner or geotextile) for withdrawal of fluid during operations, if the owner deems necessary. External discharge or suction lines do not penetrate the liner.

### **LEAK DETECTION AND FLUID REMOVAL SYSTEM INSTALLATION**

The leak detection system, contains the following design elements:

1. The 200-mil geonet drainage material between the primary and secondary liner is sufficiently permeable to allow the transport of fluids to the observation ports (*Appendix D*).
2. The containment floor, sloped towards the monitoring riser pipe, facilitates the earliest possible leak detection of the containment bottom. A pump may be placed in an observation port to provide for fluid removal.
3. Piping will withstand chemical attack from any seepage, structural loading from stresses and disturbances from overlying water, cover materials, equipment operation, and expansion or contraction (see *Appendix D*).
4. The slope of the interior subgrade should be great enough to facilitate drainage.





Pilot Water Solutions is proposing to construct two (2) storage pits and one (1) Above Ground Storage Tanks (AST) in Section 17, Township 24 South, Range 35 East, Lea County, New Mexico. The Lennox Recycle shall consist of three containments with a total operational volume of approximately 899,956-bbl.

## **OPERATION AND MAINTENANCE PROCEDURES**

Applicable mandates in Rule 34 are underlined. This plan addresses construction of lined earthen containments and an above ground storage tank. Pilot intends to operate the AST the same way as an earthen containment. *Appendix D* presents Engineering Design Plans. *Appendix F* provides liner and geotextile specifications.

Field conditions may create the need for minor modification of the containment design (e.g. changing the length, width, or depth.)

### **Dike Protection and Structural Integrity**

Design elements are addressed in the section of this submission containing the foundation recommendations. The recommendations are based on site-specific data. The operator, engineer, and selected contractor will review the recommendations prior to beginning the earthwork and adhere to the specific recommendations.

The design and operation provide for the confinement of produced water to prevent releases and to prevent overtopping due to wave action or rainfall. Additionally, the design prevents run-on of surface water as the containment is surrounded by an above-grade levee (berm) and diversion ditch to prevent run-on of surface water.

### **Stockpile Topsoil**

Where topsoil is present, prior to constructing containment, the operator will strip and stockpile the topsoil for use as the final cover or fill at the time of closure. The topsoil will be stockpiled adjacent to perimeter fence surrounding the containment or incorporated into the levee.

### **Signage**

The design calls for an upright sign no less than 12-in by 24-in with lettering not less than two inches in height in a conspicuous place on the fence surrounding the containment. The sign is posted in a manner and location such that a person can easily read the legend. The sign will provide the following information:

1. The operator's name,
2. The location of the site by quarter-quarter or unit letter, section, township and range, and
3. Emergency telephone numbers.



## Fencing

The design provides for a fence to enclose the Recycling Containment in a manner that deters unauthorized wildlife and human access. The design calls for a 8-ft tall wire mesh game fence around the containment to exclude wildlife (see detail contained in engineering design drawings). This fence provides greater wildlife (and human) deterrence than the minimum required barbed wire fence with four strands evenly spaced in the interval between one foot and four feet above ground level. The fence will be gated to provide access for maintenance and placement of pumps and other necessary equipment. As stated in the O&M plan, the operator will ensure that all gates associated with the fence are closed and locked when responsible personnel are not onsite.

## Netting and Protection of Wildlife

The game fence on the containment levee will be effective in excluding antelope, deer, coyotes, and most other terrestrial wildlife.

The Recycling Containment is otherwise protective of wildlife, including migratory birds. The containment will contain treated produced water that has not shown to be a material threat to birds due to hydrogen sulfide gas or floating, free-phase hydrocarbons. The O&M plan calls for the operator to inspect for and, within 30 days of discovery, report the discovery of dead migratory birds or other wildlife to the appropriate wildlife agency and to the division district office in order to facilitate assessment and implementation of measures to prevent incidents from reoccurring.

The containment will have a properly constructed foundation and interior slopes consisting of a firm, unyielding base, smooth and free of rocks, debris, sharp edges or irregularities to prevent the liner's rupture or tear. Geotextile may be placed under the liner when needed to reduce localized stress-strain or protuberances that otherwise may compromise the liner's integrity.

Appendix D shows:

1. The levee has an inside grade no steeper than three horizontal feet to one vertical foot (3H:1V).
2. The levee outside grade is no steeper than three horizontal feet to one vertical foot (3H:1V).
3. The top of the levee is wide enough to install an anchor trench and provide adequate room for inspection and maintenance.
4. The caliche gravel placed on the outside levee provides additional erosion control.

Field conditions may create the need for changes to the design. Any changes to the construction or grade requirements due to unforeseen conditions will be reviewed and approved prior to initiating installation of the liner system. Any design change that does not conform to the NMOCD Rule will be the subject of a variance request and will be submitted **to the OCD for review and approval**.



## **LINER AND DRAINAGE GEOTEXTILE INSTALLATION**

The containment has a primary (upper) liner and a secondary (lower) liner with a leak detection system appropriate to the site's conditions.

The primary (upper) liner is a geomembrane liner composed of an impervious, synthetic material that is resistant to ultraviolet light, petroleum hydrocarbons, salts and acidic and alkaline solutions. It is 60-mil HDPE. The secondary liner is 40-mil HDPE. Liner compatibility meets or exceeds a subsequent relevant publication to EPA SW-846 method 9090A.

The Recycling Containment design has a leak detection system between the upper and lower geomembrane liners of 200-mil geonet to facilitate drainage. The leak detection system consists of a properly designed drainage and collection and removal system placed above the lower geomembrane liner in depressions and sloped to facilitate the earliest possible leak detection. The containment floor design calls for a slope toward the sump. This slope, combined with the highly transmissive geonet drainage layer, provides for the earliest possible leak detection.

The liners and drainage material will be installed consistent with the manufacture's specifications (See *Appendix F*). In addition to any specifications of the manufacturer, protocols for liner installation include measures to:

1. Minimize liner seams and orient them up and down, not across, a slope of the levee.
2. Use factory welded seams where possible.
3. Field seams in geosynthetic material are thermally seamed; prior to field seaming, overlap liner four to six inches.
4. Minimize the number of field seams and corners and irregularly shaped areas.
5. Provide for no horizontal seams within five feet of the slope's toe.
6. Use qualified personnel to perform field welding and testing.
7. Avoid excessive stress-strain on the liner.
8. The edges of all liners are anchored in the bottom of a compacted earth-filled trench that is at least 18-in deep.

At points of discharge into the lined earthen containment, the pipe configuration effectively protects the liner from excessive hydrostatic force or mechanical damage during filling. The design shows that at any point of discharge into or suction from the recycling containment, the liner is protected from excessive hydrostatic force or mechanical damage. External discharge or suction lines do not penetrate the liner.

Pumping from the containment to hydraulic fracturing operations is the responsibility of stimulation contractors. Typically, numerous lines are permanently placed in the containment with floats attached to prevent damage to the liner system. The containment may be equipped with permanent HDPE







stinger (supported by a sacrificial liner or geotextile) for withdrawal of fluid during operations, if the owner deems necessary. External discharge or suction lines do not penetrate the liner.

### **LEAK DETECTION AND FLUID REMOVAL SYSTEM INSTALLATION**

The leak detection system, contains the following design elements:

1. The 200-mil geonet drainage material between the primary and secondary liner is sufficiently permeable to allow the transport of fluids to the observation ports (*Appendix D*).
2. The containment floor, sloped towards the monitoring riser pipe, facilitates the earliest possible leak detection of the containment bottom. A pump may be placed in an observation port to provide for fluid removal.
3. Piping will withstand chemical attack from any seepage, structural loading from stresses and disturbances from overlying water, cover materials, equipment operation, and expansion or contraction (see *Appendix D*).
4. The slope of the interior subgrade should be great enough to facilitate drainage.

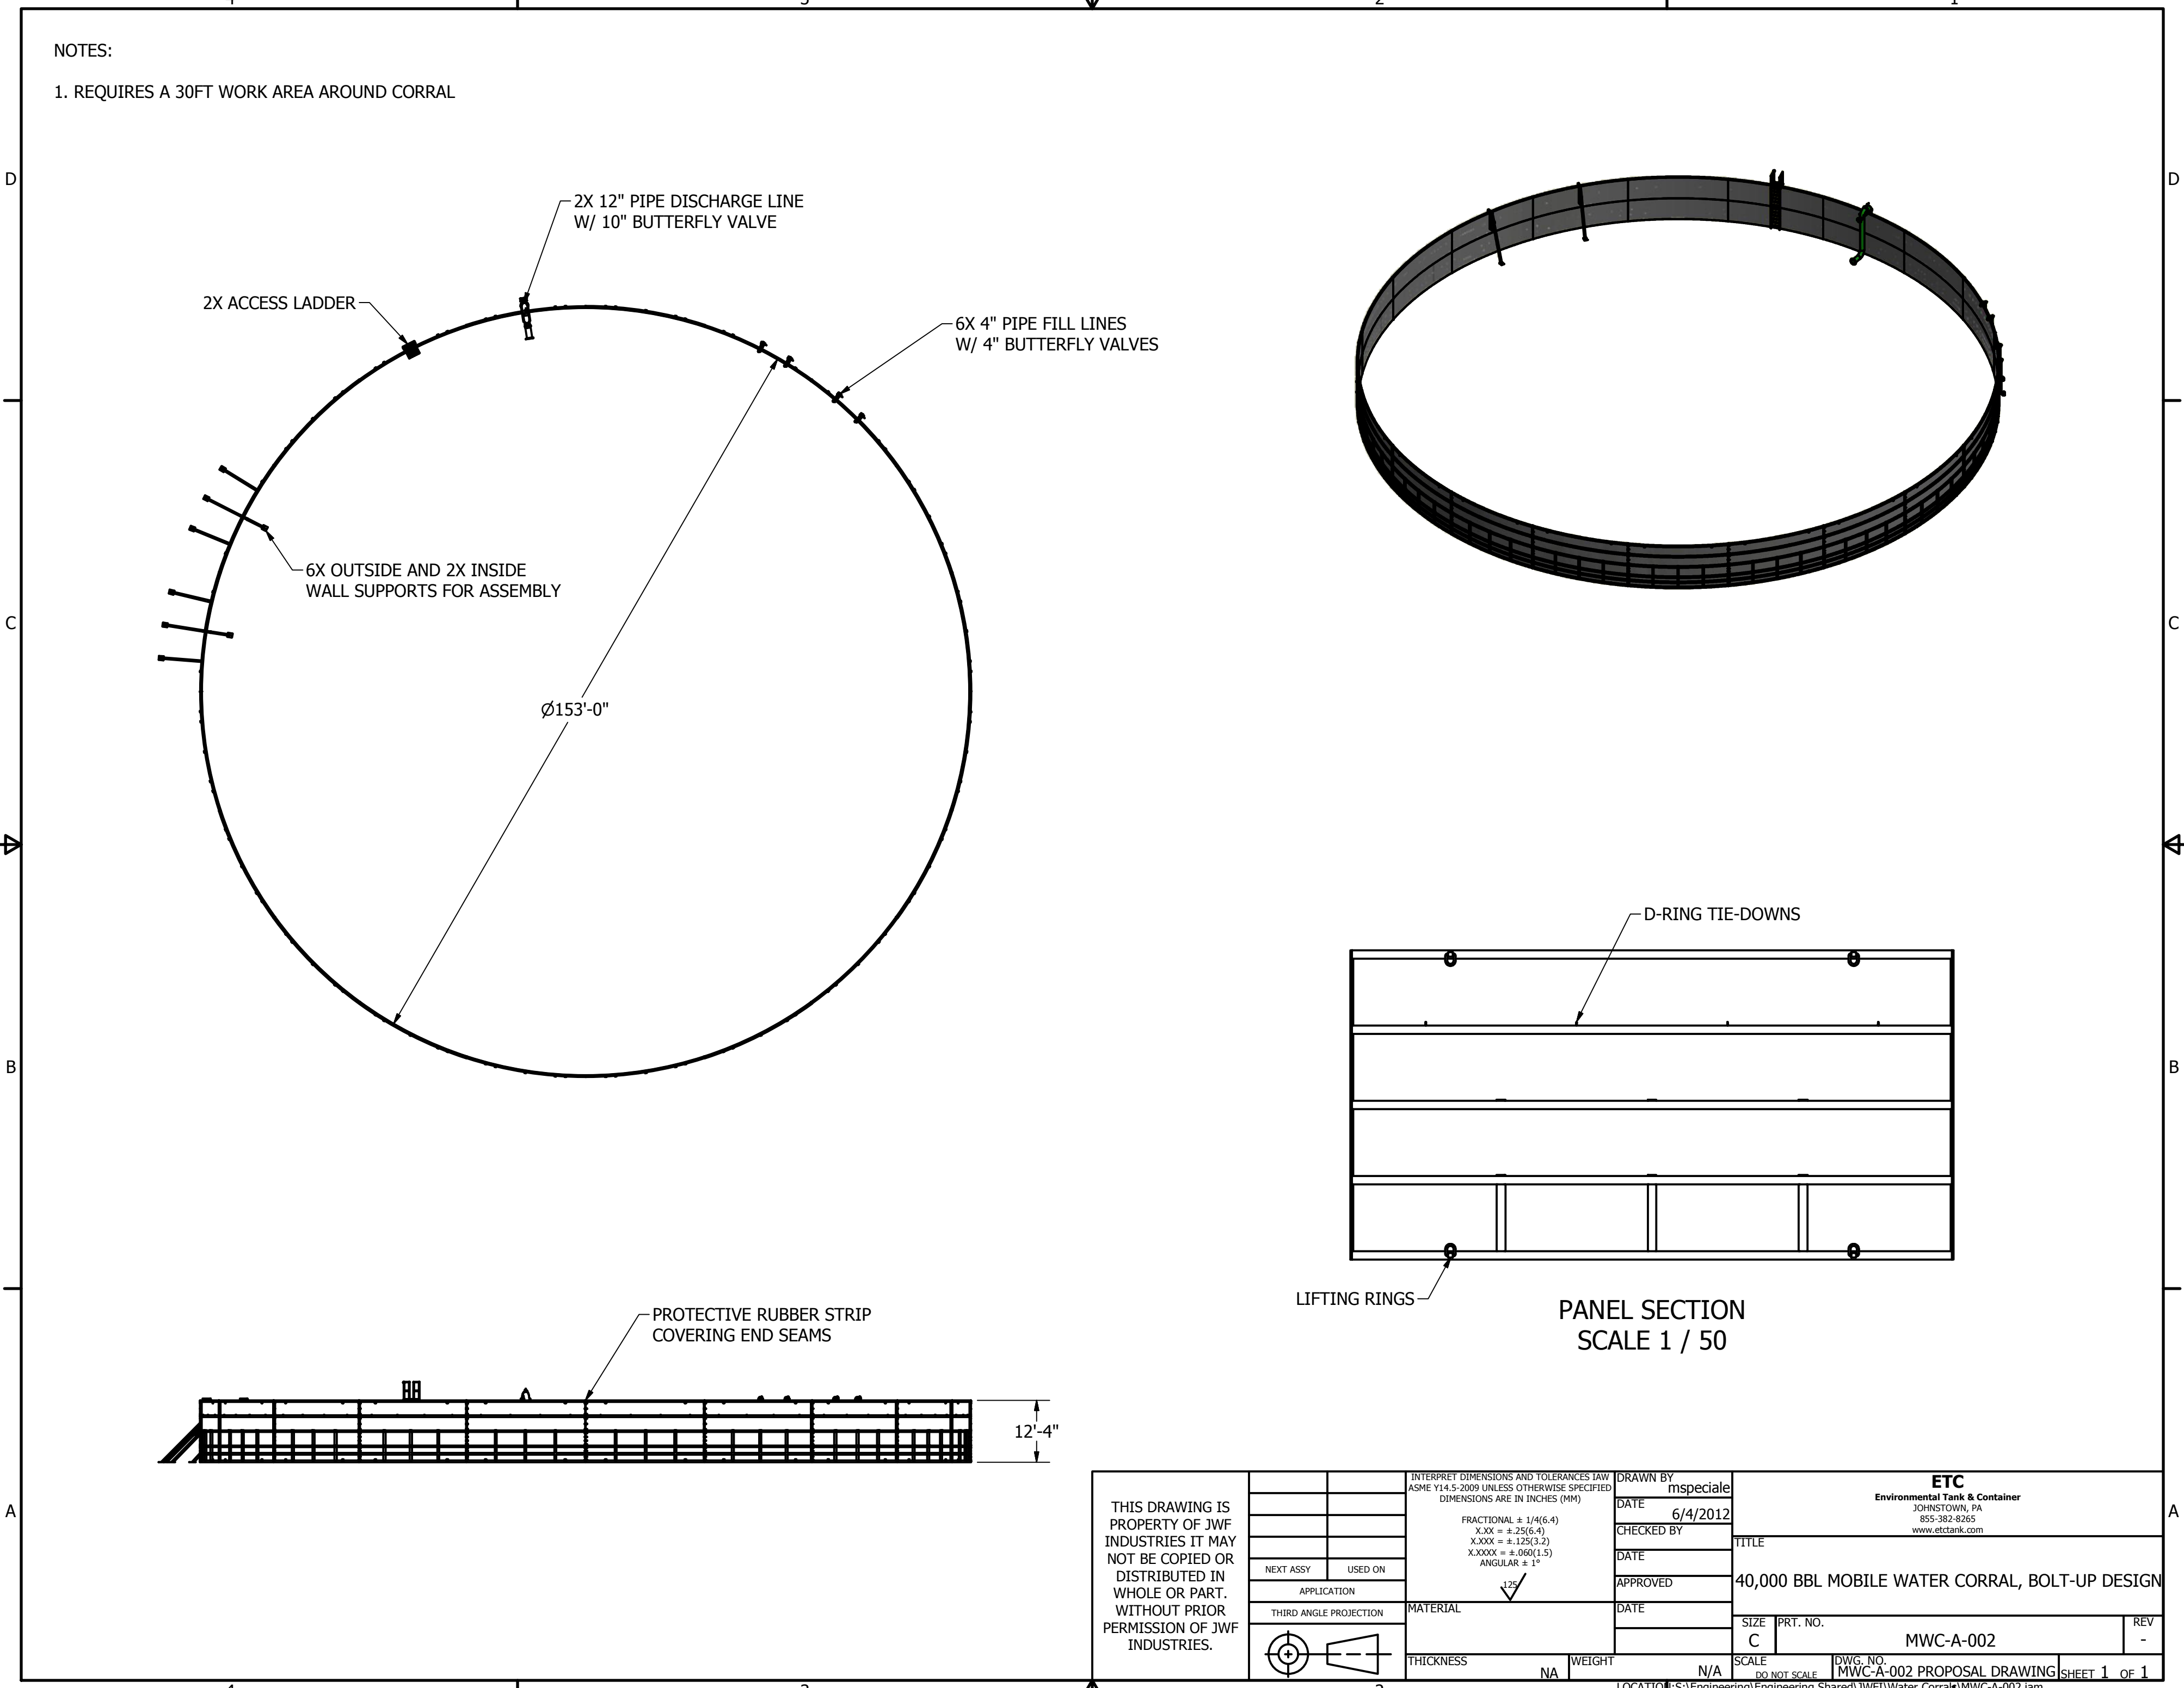

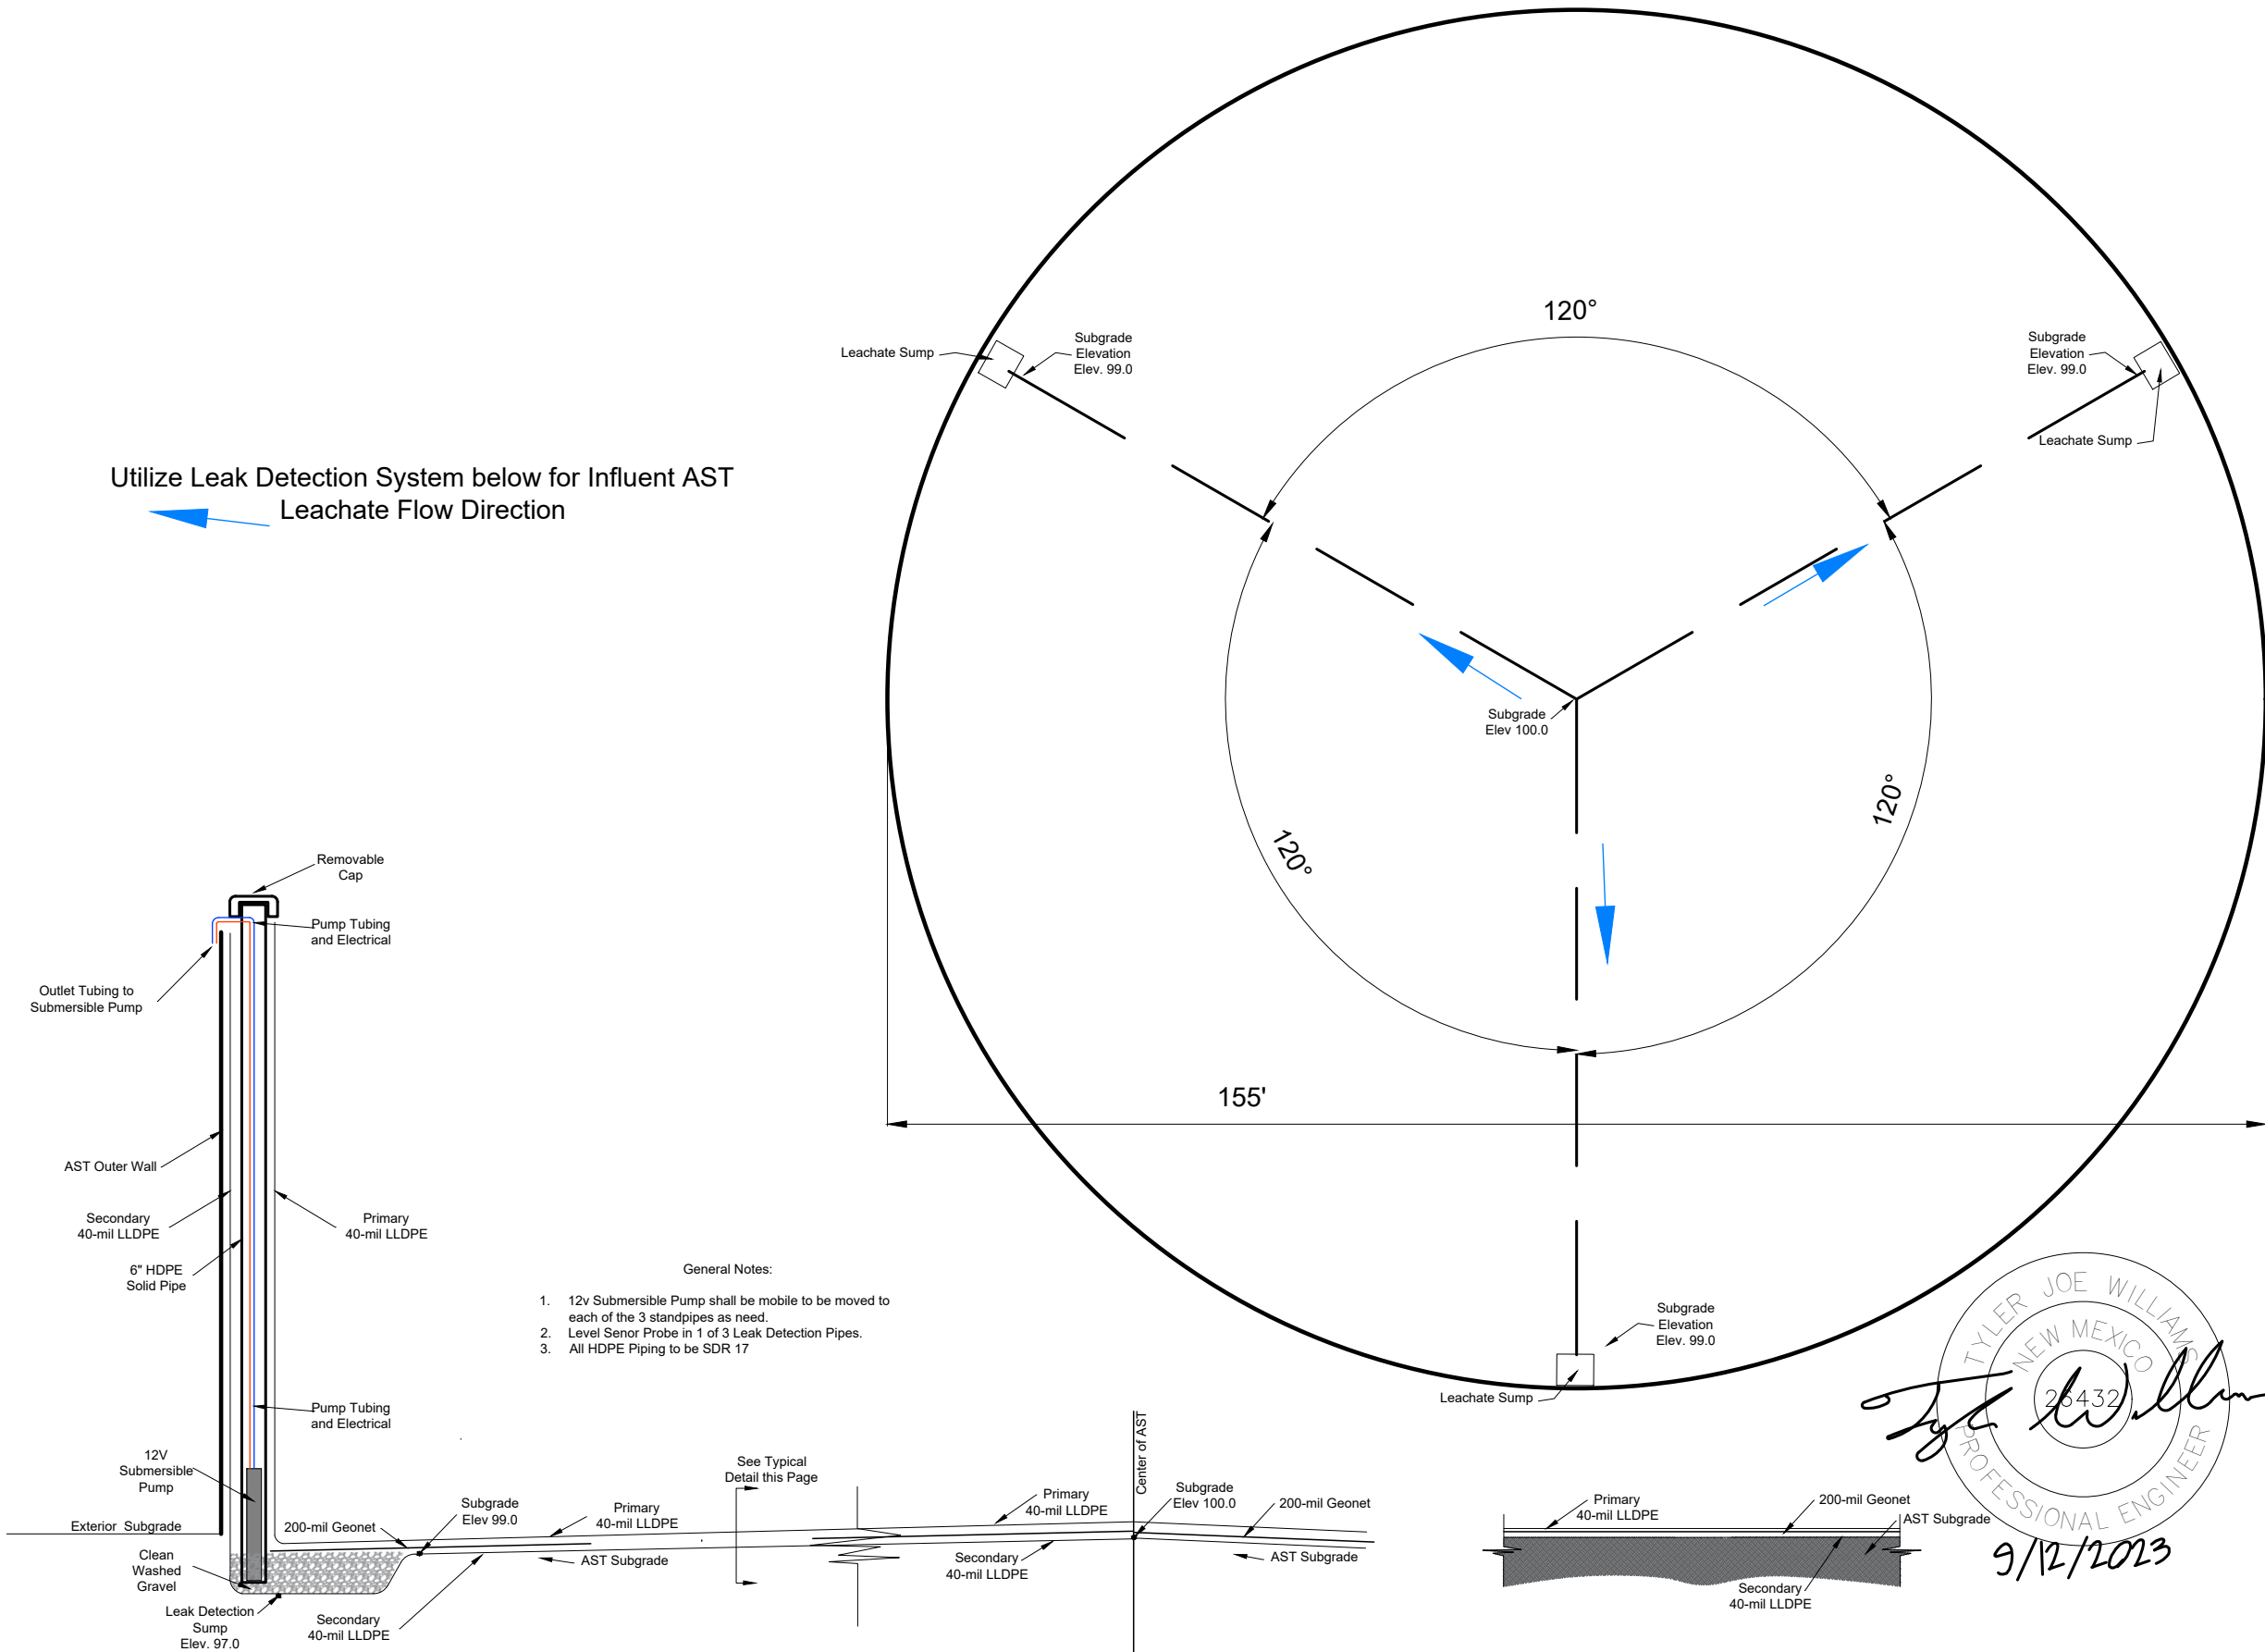

**ENVIROTECH ENGINEERING**  
2500 North Eleventh Street  
Enid, Oklahoma  
580.234.8780  
envirotechconsulting.com  
License #26432 - Expiration: 12-31-2024

**COPYRIGHT**  
This document and the information contained may NOT be reproduced or excerpted from without the express written permission of Envirotech Engineering and Consulting, Inc. Unauthorized copying, disclosure or construction use are prohibited by the copyright law.

NO.	DATE	DESCRIPTION

**PILOT WATER SOLUTIONS™**

**AST LEAK DETECTION PLAN**  
LENNOX RECYCLE FACILITY  
PILOT WATER SOLUTIONS  
LEA COUNTY, NEW MEXICO

DATE: SEPTEMBER 2023  
SCALE: NOT TO SCALE  
DESIGNED BY: M. RATKE  
DRAWN BY: M. RATKE  
CHECKED BY: T. WILLIAMS  
PROJECT NO. 023096-00  
SHEET NO. **FIGURE 1**

9/12/2023



C147L REGISTRATION PACKAGE  
LENNOX RECYCLE FACILITY  
SECTION 17, TOWNSHIP 24 SOUTH, RANGE 35 EAST  
LEA COUNTY, NEW MEXICO  
023096-00

---

# APPENDIX E

## MATERIAL SPECIFICATIONS





Pilot Water Solutions is proposing to construct two (2) storage pits and one (1) Above Ground Storage Tanks (AST) in Section 17, Township 24 South, Range 35 East, Lea County, New Mexico. The Lennox Recycle shall consist of three containments with a total operational volume of approximately 899,956-bbl.

## GEOMEMBRANE SPECIFICATION

This specification covers the technical requirements for the Manufacturing and Installation of the geomembrane. All materials meet or exceed the requirements of this specification, and all work will be performed in accordance with the procedures provided in these project specifications.

### 1.1 REFERENCES

- A. American Society for Testing and Materials (ASTM)
  - 1. D 1004 Test Method for Initial Tear Resistance of Plastic Film and Sheeting
  - 2. D 1238 Standard Test Method for Flow Rates of Thermoplastics by Extrusion Plastometer
  - 3. D 1505 Test Method for Density of Plastics by the Density-Gradient Technique
  - 4. D 1603 Test Method for Carbon Black in Olefin Plastics
  - 5. D 3895 Standard Test Method for Oxidative-Induction Time of Polyolefins by Differential Scanning Calorimetry
  - 6. D 4218 Standard Test Method for Determination of Carbon Black in Polyethylene Compounds
  - 7. D 4833 Standard Test Method for Index Puncture Resistance of Geotextiles, Geomembranes, and Related Products
  - 8. D 5199 Standard Test Method for Measuring Nominal Thickness of Geotextiles and Geomembranes
  - 9. D 5397 Standard Test Method for Evaluation of Stress Crack Resistance of Polyolefin Geomembranes Using Notched Constant Tensile Load Test
  - 10. D 5596 Standard Test Method for Microscopic Evaluation of the Dispersion of Carbon Black in Polyolefin Geosynthetics
  - 11. D 5994 Standard Test Method for Measuring Core Thickness of Textured Geomembranes
  - 12. D 6392 Standard Test Method for Determining the Integrity of Nonreinforced Geomembrane Seams Produced Using Thermo-Fusion Methods
  - 13. D 6693 Standard Test Method for Determining Tensile Properties of Nonreinforced Polyethylene and Nonreinforced Flexible Polypropylene Geomembranes
  - 14. D 7240 Standard Practice for Leak Location using Geomembranes with an Insulating Layer in Intimate Contact with a Conductive Layer via Electrical Capacitance Technique (Conductive Geomembrane Spark Test)
- B. Geosynthetic Research Institute
  - 1. GRI GM 13 Test Properties, Testing Frequency and Recommended Warranty for High Density Polyethylene (HDPE) Smooth and Textured Geomembranes



2. GRI GM 17 Test Properties, Testing Frequency and Recommended Warranty for Linear Low Density Polyethylene (LLDPE) Smooth and Textured Geomembranes

## 1.2 DEFINITIONS

- A. Lot - A quantity of resin (usually the capacity of one rail car) used in the manufacture of geomembranes. Finished roll will be identified by a roll number traceable to the resin lot used.
- B. Construction Quality Assurance Consultant (CONSULTANT) – The Party, independent from MANUFACTURER and INSTALLER, that is responsible for observing and documenting activities related to quality assurance during the lining system construction.
- C. ENGINEER- The individual or firm responsible for the design and preparation of the project's Contract Drawings and Specifications.
- D. Geomembrane Manufacturer (MANUFACTURER) - The party responsible for manufacturing the geomembrane rolls.
- E. Geosynthetic Quality Assurance Laboratory (TESTING LABORATORY) – The Party, independent from the OWNER, MANUFACTURER, and INSTALLER, responsible for conducting laboratory tests on samples of geosynthetics obtained at the site or during manufacturing, usually under the direction of the OWNER.
- F. INSTALLER- The Party responsible for field handling, transporting, storing, deploying, seaming, and testing of the geomembrane seams.
- G. Panel- Unit area of geomembrane that will be seamed in the field that is larger than 100-ft<sup>2</sup>.
- H. Patch - Unit area of geomembrane that will be seamed in the field that is less than 100-ft<sup>2</sup>.
- I. Subgrade Surface - Soil layer surface which immediately underlies the geosynthetic material(s).

## 1.3 SUBMITTALS POST-AWARD

- A. Furnish the following product data, in writing, to ENGINEER prior to installation of the geomembrane material:
  - 1. Resin Data shall include the following:
    - a. Certification stating that the resin meets the specification requirements (see *Table 1.9B*).
  - 2. Geomembrane Roll
    - a. Statement certifying no recycled polymer and no more than 10% rework of the same type of material is added to the resin (product run may be recycled).
- B. The INSTALLER shall furnish the following information to the ENGINEER and OWNER prior to installation:
  - 1. Installation layout drawings
  - 2. Must show proposed panel layout including field seams and details
  - 3. Must be approved prior to installing the geomembrane
  - 4. Approved drawings will be for concept only; actual panel placement will be determined by site conditions.
  - 5. Installer's Geosynthetic Field Installation Quality Assurance Plan



- C. The INSTALLER will submit the following to the ENGINEER upon completion of installation:
1. Certificate stating the geomembrane has been installed in accordance with the Contract Documents
  2. Material and installation warranties
  3. As-built drawings showing actual geomembrane placement and seams including typical anchor trench detail

#### 1.4 QUALITY ASSURANCE

- A. The OWNER will engage and pay for the services of a Geosynthetic Quality Assurance Consultant and Laboratory to monitor geomembrane installation.

#### 1.5 QUALIFICATIONS

##### A. MANUFACTURER

1. Geomembrane shall be manufactured by the following:
  - a. GSE Lining Technology, LLC
  - b. approved equal
2. MANUFACTURER shall have manufactured a minimum of 10,000,000 square feet of polyethylene geomembrane during the last year.

##### B. INSTALLER

1. Installation shall be performed by one of the following installation companies (or approved equal)
  - a. GSE Lining Technology, LLC
  - b. GSE Approved Installers
2. INSTALLER shall have installed a minimum of 5,000,000-ft<sup>2</sup> of HDPE geomembrane during the last two years.
3. INSTALLER shall have worked in a similar capacity on at least 5 projects similar in complexity to the project described in the contract documents, and with at least 500,000-ft<sup>2</sup> of HDPE geomembrane installation on each project.
4. The Installation Supervisor shall have worked in a similar capacity on projects similar in size and complexity to the project described in the Contract Documents.
5. The INSTALLER shall provide a minimum of one Master Seamer for work on the project.
6. Must have completed a minimum of 1,000,000-ft<sup>2</sup> of geomembrane seaming work using the type of seaming apparatus proposed for the use on this Project.

#### 1.6 MATERIAL LABELING, DELIVERY, STORAGE AND HANDLING

- A. LABELING - Each roll of geomembrane delivered to the site shall be labeled by the MANUFACTURER. The label will identify:
1. manufacturer's name
  2. product identification
  3. thickness
  4. length
  5. width
  6. roll number



- B. DELIVERY - Rolls of liner will be prepared to ship by appropriate means to prevent damage to the material and to facilitate off-loading.
- C. STORAGE - The on-site storage location for geomembrane material, provided by the CONTRACTOR to protect the geomembrane from punctures, abrasions and excessive dirt and moisture, should have the following characteristics:
  - 1. level (no wooden pallets)
  - 2. smooth
  - 3. dry
  - 4. protected from theft and vandalism
  - 5. adjacent to the area being lined
- D. Handling- Materials are to be handled so as to prevent damage.

### 1.7 WARRANTY

- A. Material shall be warrantied, on a pro-rata basis, against Manufacturer's defects for a period of 5 years from the date of geomembrane installation.
- B. Installation shall be warrantied against defects in workmanship for a period of 1 year from the date of geomembrane completion.

### 1.8 GEOMEMBRANE PROPERTIES

- A. Material shall be smooth/textured polyethylene geomembrane as shown on the drawings.
- B. Resin
  - 1. Resin shall be new, first quality, compounded and manufactured specifically for producing geomembrane.
  - 2. Natural resin (without carbon black) shall meet the following requirements:

Table 1.9B RAW MATERIAL PROPERTIES			
Property	Test Method	HDPE	LLDPE
Density (g/cm <sup>3</sup> )	ASTM D 1505	$\geq 0.932$	$\geq 0.915$
Melt Flow Index (g/10 min)	ASTM D 1238 (190/2.16)	$\leq 1.0$	$\leq 1.0$
OIT (minutes)	ASTM D 3895 (1 atm/200°C)	$\geq 100$	$\geq 100$

- C. Geomembrane Rolls
  - 1. Do not exceed a combined maximum total of 1 percent by weight of additives other than carbon black.
  - 2. Geomembrane shall be free of holes, pinholes as verified by on-line electrical detection, bubbles, blisters, excessive contamination by foreign matter, and nicks and cuts on roll edges.
  - 3. Geomembrane material is to be supplied in roll form. Each roll is to be identified with labels indicating roll number, thickness, length, width, and MANUFACTURER.





- 
4. All liner sheets produced at the factory shall be inspected prior to shipment for compliance with the physical property requirements listed in section 1.09 D and be tested by an acceptable method of inspecting for pinholes. If pinholes are located, identified and indicated during manufacturing, these pinholes may be corrected during installation.
- D. Smooth surfaced geomembrane shall meet the requirements shown in the following data sheets below:
1. *Table 1.1* for Black HDPE
  2. *Table 1.2* for Green HDPE
  3. *Table 1.3* for White HDPE
    - a. The geomembrane shall be a white-surfaced, coextruded geomembrane.
    - b. The white surface shall be installed upwards.
  4. *Table 1.4* for Smooth Leak Location Liner HDPE
    - a. The geomembrane shall have a coextruded, electrically conductive layer.
    - b. The conductive layer is installed downward.
    - c. Electrical testing shall be performed after liner installation by the INSTALLER.
  5. *Table 1.5* for Smooth White Leak Location Liner HDPE
    - a. The geomembrane shall have a coextruded, electrically conductive layer.
    - b. The conductive layer is installed downward.
    - c. The geomembrane shall be a white-surfaced, coextruded geomembrane.
    - d. The white surface shall be installed upwards.
    - e. Electrical testing shall be performed after liner installation by the INSTALLER.
  6. *Table 1.6* for Black LLDPE
  7. *Table 1.7* for White-surfaced LLDPE
    - a. The geomembrane shall be a white-surfaced, coextruded geomembrane.
    - b. The white surface shall be installed upwards.
  8. *Table 1.8* for Leak Location Liner LLDPE
    - a. The geomembrane shall have a coextruded, electrically conductive layer.
    - b. The conductive layer is installed downward.
    - c. Electrical testing shall be performed after liner installation by the INSTALLER.
  9. *Table 1.9* for White Leak Location Liner LLDPE
    - a. The geomembrane shall be a white-surfaced, coextruded geomembrane.
    - b. The white surface shall be installed upwards.
    - c. The geomembrane shall have a coextruded, electrically conductive layer.
    - d. The conductive layer is installed downward.
    - e. Electrical testing shall be performed after liner installation by the INSTALLER.



**MATERIAL SPECIFICATIONS PLAN**  
**PILOT WATER SOLUTIONS**  
**LENNOX RECYCLE**  
**LEA COUNTY, NEW MEXICO**  
023096-00

TABLE 1.1: GSE HD SMOOTH GEOMEMBRANE							
Tested Property	Test Method	Frequency	Minimum Average Values				
			30 mil	40 mil	60 mil	80 mil	100 mil
Thickness, mil Lowest individual reading	ASTM D 5199	every roll	30 27	40 36	60 54	80 72	100 90
Density, g/cm <sup>3</sup> , (min.)	ASTM D 1505	200,000 lbs	0.940	0.940	0.940	0.940	0.940
Tensile Properties (each direction) Strength at Break, lb/in-width Strength at Yield, lb/in-width Elongation at Break, % Elongation at Yield, %	ASTM D 6693, Type IV Dumbbell, 2 ipm  G.L. 2.0 in G.L. 1.3 in	20,000 lbs	114 63 700 12	152 84 700 12	228 126 700 12	304 168 700 12	380 210 700 12
Tear Resistance, lb	ASTM D 1004	45,000 lbs	21	28	42	56	70
Puncture Resistance, lb	ASTM D 4833	45,000 lbs	54	72	108	144	180
Carbon Black Content, % (Range)	ASTM D 1603*/4218	20,000 lbs	2.0 - 3.0	2.0 - 3.0	2.0 - 3.0	2.0 - 3.0	2.0 - 3.0
Carbon Black Dispersion	ASTM D 5596	45,000 lbs	Note <sup>(1)</sup>	Note <sup>(1)</sup>	Note <sup>(1)</sup>	Note <sup>(1)</sup>	Note <sup>(1)</sup>
Notch Constant Tensile Load, hr	ASTM D 5397, Appendix	200,000 lbs	300	300	300	300	300
Oxidative Induction Time, min	ASTM D 3895, 200°C; O <sub>2</sub> , 1 atm	200,000 lbs	>100	>100	>100	>100	>100
Typical Roll Dimensions							
Roll Length <sup>(2)</sup> , ft			1,120	870	560	430	340
Roll Width <sup>(2)</sup> , ft			22.5	22.5	22.5	22.5	22.5
Roll Area, ft <sup>2</sup>			25,200	19,575	12,600	9,675	7,650

• NOTES:

- <sup>(1)</sup>Dispersion only applies to near spherical agglomerates. 9 of 10 views shall be Category 1 or 2. No more than 1 view from Category 3.
- <sup>(2)</sup>Roll lengths and widths have a tolerance of  $\pm 1\%$ .
- GSE HD Smooth is available in rolls weighing approximately 4,000 lb.
- All GSE geomembranes have dimensional stability of  $\pm 2\%$  when tested according to ASTM D 1204 and LTB of  $< -77^{\circ}\text{C}$  when tested according to ASTM D 746.
- \*Modified.



**MATERIAL SPECIFICATIONS PLAN**  
**PILOT WATER SOLUTIONS**  
**LENNOX RECYCLE**  
**LEA COUNTY, NEW MEXICO**  
023096-00

TABLE 1.2: GSE GREEN SMOOTH GEOMEMBRANE							
Tested Property	Test Method	Frequency	Minimum Average Values				
			30 mil	40 mil	60 mil	80 mil	100 mil
Thickness, mil Lowest individual reading	ASTM D 5199	every roll	30 27	40 36	60 54	80 72	100 90
Density, g/cm <sup>3</sup> , (min.)	ASTM D 1505	200,000 lbs	0.940	0.940	0.940	0.940	0.940
Tensile Properties (each direction) Strength at Break, lb/in-width Strength at Yield, lb/in-width Elongation at Break, % Elongation at Yield, %	ASTM D 6693, Type IV Dumbbell, 2 ipm  G.L. 2.0 in G.L. 1.3 in	20,000 lbs	114 63 700 12	152 84 700 12	228 126 700 12	304 168 700 12	380 210 700 12
Tear Resistance, lb	ASTM D 1004	45,000 lbs	21	28	42	56	70
Puncture Resistance, lb	ASTM D 4833	45,000 lbs	54	72	108	144	180
Carbon Black Content <sup>(1)</sup> , % (Range)	ASTM D 1603*/4218	20,000 lbs	2.0 - 3.0	2.0 - 3.0	2.0 - 3.0	2.0 - 3.0	2.0 - 3.0
Carbon Black Dispersion	ASTM D 5596	45,000 lbs	Note <sup>(2)</sup>	Note <sup>(2)</sup>	Note <sup>(2)</sup>	Note <sup>(2)</sup>	Note <sup>(2)</sup>
Notch Constant Tensile Load, hr	ASTM D 5397, Appendix	200,000 lbs	300	300	300	300	300
Oxidative Induction Time, min	ASTM D 3895, 200°C; O <sub>2</sub> , 1 atm	200,000 lbs	>100	>100	>100	>100	>100
Typical Roll Dimensions							
Roll Length <sup>(3)</sup> , ft			1,120	870	560	430	340
Roll Width <sup>(3)</sup> , ft			22.5	22.5	22.5	22.5	22.5
Roll Area, ft <sup>2</sup>			25,200	19,575	12,600	9,675	7,650



**MATERIAL SPECIFICATIONS PLAN**  
**PILOT WATER SOLUTIONS**  
**LENNOX RECYCLE**  
**LEA COUNTY, NEW MEXICO**  
023096-00

- NOTES:
  - <sup>(1)</sup>GSE Green Smooth may have an overall ash content of 3.0% due to the green layer. These values apply to the black layer only.
  - <sup>(2)</sup>Dispersion applies to near spherical agglomerates. 9 of 10 views shall be Category 1 or 2. No more than 1 view from Category 3.
  - <sup>(3)</sup>Roll lengths and widths have a tolerance of  $\pm 1\%$ .
  - GSE Green Smooth is available in rolls weighing approximately 4,000 lb.
  - All GSE geomembranes have dimensional stability of  $\pm 2\%$  when tested according to ASTM D 1204 and LTB of  $< -77^{\circ}\text{C}$  when tested according to ASTM D 746.
  - \*Modified.

TABLE 1.3: GSE WHITE SMOOTH GEOMEMBRANE							
Tested Property	Test Method	Frequency	Minimum Average Values				
			30 mil	40 mil	60 mil	80 mil	100 mil
Thickness, mil Lowest individual reading	ASTM D 5199	every roll	30 27	40 36	60 54	80 72	100 90
Density, g/cm <sup>3</sup> , (min.)	ASTM D 1505	200,000 lbs	0.940	0.940	0.940	0.940	0.940
Tensile Properties (each direction) Strength at Break, lb/in-width Strength at Yield, lb/in-width Elongation at Break, % Elongation at Yield, %	ASTM D 6693, Type IV Dumbbell, 2 ipm  G.L. 2.0 in G.L. 1.3 in	20,000 lbs	114 63 700 12	152 84 700 12	228 126 700 12	304 168 700 12	380 210 700 12
Tear Resistance, lb	ASTM D 1004	45,000 lbs	21	28	42	56	70
Puncture Resistance, lb	ASTM D 4833	45,000 lbs	54	72	108	144	180
Carbon Black Content <sup>(1)</sup> , % (Range)	ASTM D 1603*/4218	20,000 lbs	2.0 - 3.0	2.0 - 3.0	2.0 - 3.0	2.0 - 3.0	2.0 - 3.0
Carbon Black Dispersion	ASTM D 5596	45,000 lbs	Note <sup>(2)</sup>	Note <sup>(2)</sup>	Note <sup>(2)</sup>	Note <sup>(2)</sup>	Note <sup>(2)</sup>
Notch Constant Tensile Load, hr	ASTM D 5397, Appendix	200,000 lbs	300	300	300	300	300
Oxidative Induction Time, min	ASTM D 3895, 200°C; O <sub>2</sub> , 1 atm	200,000 lbs	>100	>100	>100	>100	>100
Typical Roll Dimensions							
Roll Length <sup>(3)</sup> , ft			1,120	870	560	430	340
Roll Width <sup>(3)</sup> , ft			22.5	22.5	22.5	22.5	22.5





**MATERIAL SPECIFICATIONS PLAN**  
**PILOT WATER SOLUTIONS**  
**LENNOX RECYCLE**  
**LEA COUNTY, NEW MEXICO**  
023096-00

Roll Area, ft <sup>2</sup>	25,200	19,575	12,600	9,675	7,650
----------------------------	--------	--------	--------	-------	-------

- NOTES:
  - <sup>(1)</sup>GSE White Smooth may have an overall ash content of 3.0% due to the white layer. These values apply to the black layer only.
  - <sup>(2)</sup>Dispersion applies to near spherical agglomerates. 9 of 10 views shall be Category 1 or 2. No more than 1 view from Category 3.
  - <sup>(3)</sup>Roll lengths and widths have a tolerance of  $\pm 1\%$ .
  - GSE White Smooth is available in rolls weighing approximately 4,000 lb.
  - All GSE geomembranes have dimensional stability of  $\pm 2\%$  when tested according to ASTM D1204 and LTB of  $< -77^{\circ}\text{C}$  when tested according to ASTM D 746.
  - \*Modified.

TABLE 1.4: GSE LEAK LOCATION SMOOTH GEOMEMBRANE						
Tested Property	Test Method	Frequency	Minimum Average Values			
			40 mil	60 mil	80 mil	100 mil
Thickness, mil Lowest individual reading	ASTM D 5199	every roll	40 36	60 54	80 72	100 90
Density, g/cm <sup>3</sup> , (min.)	ASTM D 1505	200,000 lbs	0.940	0.940	0.940	0.940
Tensile Properties (each direction) Strength at Break, lb/in-width Strength at Yield, lb/in-width Elongation at Break, % Elongation at Yield, %	ASTM D 6693, Type IV Dumbbell, 2 ipm  G.L. 2.0 in G.L. 1.3 in	20,000 lbs	152 84 700 12	228 126 700 12	304 168 700 12	380 210 700 12
Tear Resistance, lb	ASTM D 1004	45,000 lbs	28	42	56	70
Puncture Resistance, lb	ASTM D 4833	45,000 lbs	72	108	144	180
Carbon Black Content <sup>(1)</sup> , % (Range)	ASTM D 1603*/4218	20,000 lbs	2.0 - 3.0	2.0 - 3.0	2.0 - 3.0	2.0 - 3.0
Carbon Black Dispersion	ASTM D 5596	45,000 lbs	Note <sup>(2)</sup>	Note <sup>(2)</sup>	Note <sup>(2)</sup>	Note <sup>(2)</sup>
Notch Constant Tensile Load, hr	ASTM D 5397, Appendix	200,000 lbs	300	300	300	300
Oxidative Induction Time, min	ASTM D 3895, 200°C; O <sub>2</sub> , 1 atm	200,000 lbs	>100	>100	>100	>100
Typical Roll Dimensions						
Roll Length <sup>(3)</sup> , ft			870	560	430	340
Roll Width <sup>(3)</sup> , ft			22.5	22.5	22.5	22.5



**MATERIAL SPECIFICATIONS PLAN**  
**PILOT WATER SOLUTIONS**  
**LENNOX RECYCLE**  
**LEA COUNTY, NEW MEXICO**  
 023096-00

Roll Area, ft <sup>2</sup>	19,575	12,600	9,675	7,650
----------------------------	--------	--------	-------	-------

- NOTES:
  - <sup>(1)</sup>GSE Leak Location Smooth may have an overall ash content of 3.0% due to the conductive layer. These values apply to the non-conductive black layer only.
  - <sup>(2)</sup>Dispersion applies to near spherical agglomerates. 9 of 10 views shall be Category 1 or 2. No more than 1 view from Category 3.
  - <sup>(3)</sup>Roll lengths and widths have a tolerance of  $\pm 1\%$ .
  - GSE Leak Location Smooth is available in rolls weighing approximately 4,000 lb.
  - All GSE geomembranes have dimensional stability of  $\pm 2\%$  when tested according to ASTM D 1204 and LTB of  $< -77^{\circ}\text{C}$  when tested according to ASTM D746.
  - \*Modified.



**MATERIAL SPECIFICATIONS PLAN**  
**PILOT WATER SOLUTIONS**  
**LENNOX RECYCLE**  
**LEA COUNTY, NEW MEXICO**  
023096-00

TABLE 1.5: GSE LEAK LOCATION WHITE SMOOTH GEOMEMBRANE						
Tested Property	Test Method	Frequency	Minimum Average Values			
			40 mil	60 mil	80 mil	100 mil
Thickness, mil Lowest individual reading	ASTM D 5199	every roll	40 36	60 54	80 72	100 90
Density, g/cm <sup>3</sup> , (min.)	ASTM D 1505	200,000 lbs	0.940	0.940	0.940	0.940
Tensile Properties (each direction) Strength at Break, lb/in-width Strength at Yield, lb/in-width Elongation at Break, % Elongation at Yield, %	ASTM D 6693, Type IV Dumbbell, 2 ipm  G.L. 2.0 in G.L. 1.3 in	20,000 lbs	152 84 700 12	228 126 700 12	304 168 700 12	380 210 700 12
Tear Resistance, lb	ASTM D 1004	45,000 lbs	28	42	56	70
Puncture Resistance, lb	ASTM D 4833	45,000 lbs	72	108	144	180
Carbon Black Content <sup>(1)</sup> , % (Range)	ASTM D 1603*/4218	20,000 lbs	2.0 - 3.0	2.0 - 3.0	2.0 - 3.0	2.0 - 3.0
Carbon Black Dispersion	ASTM D 5596	45,000 lbs	Note <sup>(2)</sup>	Note <sup>(2)</sup>	Note <sup>(2)</sup>	Note <sup>(2)</sup>
Notch Constant Tensile Load, hr	ASTM D 5397, Appendix	200,000 lbs	300	300	300	300
Oxidative Induction Time, min	ASTM D 3895, 200°C; O <sub>2</sub> , 1 atm	200,000 lbs	>100	>100	>100	>100
Typical Roll Dimensions						
Roll Length <sup>(3)</sup> , ft			870	560	430	340
Roll Width <sup>(3)</sup> , ft			22.5	22.5	22.5	22.5
Roll Area, ft <sup>2</sup>			19,575	12,600	9,675	7,650

- NOTES:
  - <sup>(1)</sup>GSE Leak Location White Smooth may have an overall ash content of 3.0% due to the white and conductive layers. These values apply to the black layer only.
  - <sup>(2)</sup>Dispersion applies to near spherical agglomerates. 9 of 10 views shall be Category 1 or 2. No more than 1 view from Category 3.
  - <sup>(3)</sup>Roll lengths and widths have a tolerance of  $\pm 1\%$ .
  - GSE Leak Location White Smooth is available in rolls weighing approximately 4,000 lb.
  - All GSE geomembranes have dimensional stability of  $\pm 2\%$  when tested according to ASTM D 1204 and LTB of  $< -77^{\circ}\text{C}$  when tested according to ASTM D 746.
  - \*Modified.



**MATERIAL SPECIFICATIONS PLAN**  
**PILOT WATER SOLUTIONS**  
**LENNOX RECYCLE**  
**LEA COUNTY, NEW MEXICO**  
023096-00

TABLE 1.6: GSE ULTRAFLEX SMOOTH GEOMEMBRANE						
Tested Property	Test Method	Frequency	Minimum Average Value			
			40 mil	60 mil	80 mil	100 mil
Thickness, mil Lowest individual reading	ASTM D 5199	every roll	40 36	60 54	80 72	100 90
Density, g/cm <sup>3</sup> (max.)	ASTM D 1505	200,000 lbs	0.939	0.939	0.939	0.939
Tensile Properties (each direction) Strength at Break, lb/in-width Elongation at Break, %	ASTM D 6693, Type IV Dumbbell, 2 ipm G.L. 2.0 in	20,000 lbs	152 800	228 800	304 800	380 800
Tear Resistance, lb	ASTM D 1004	45,000 lbs	22	33	44	55
Puncture Resistance, lb	ASTM D 4833	45,000 lbs	56	84	112	140
Carbon Black Content, % (Range)	ASTM D 1603*/4218	20,000 lbs	2.0 - 3.0	2.0 - 3.0	2.0 - 3.0	2.0 - 3.0
Carbon Black Dispersion	ASTM D 5596	45,000 lbs	Note <sup>(1)</sup>	Note <sup>(1)</sup>	Note <sup>(1)</sup>	Note <sup>(1)</sup>
Oxidative Induction Time, min	ASTM D 3895, 200°C; O <sub>2</sub> , 1 atm	200,000 lbs	>100	>100	>100	>100
Typical Roll Dimensions						
Roll Length <sup>(2)</sup> , ft			870	560	430	340
Roll Width <sup>(2)</sup> , ft			22.5	22.5	22.5	22.5
Roll Area, ft <sup>2</sup>			19,575	12,600	9,675	7,650

- NOTES:
  - <sup>(1)</sup>Dispersion only applies to near spherical agglomerates. 9 of 10 views shall be Category 1 or 2. No more than 1 view from Category 3.
  - <sup>(2)</sup>Roll lengths and widths have a tolerance of  $\pm 1$  %.
  - GSE UltraFlex is available in rolls weighing approximately 4,000 lb.
  - All GSE geomembranes have dimensional stability of  $\pm 2$ % when tested according to ASTM D 1204 and LTB of  $< -77^{\circ}\text{C}$  when tested according to ASTM D 746.
  - \*Modified.





**MATERIAL SPECIFICATIONS PLAN**  
**PILOT WATER SOLUTIONS**  
**LENNOX RECYCLE**  
**LEA COUNTY, NEW MEXICO**  
023096-00

TALBE 1.7: GSE ULTRAFLEX WHITE SMOOTH GEOMEMBRANE						
Tested Property	Test Method	Frequency	Minimum Average Value			
			40 mil	60 mil	80 mil	100 mil
Thickness, mil Lowest individual reading	ASTM D 5199	every roll	40 36	60 54	80 72	100 90
Density, g/cm <sup>3</sup> (max.)	ASTM D 1505	200,000 lbs	0.939	0.939	0.939	0.939
Tensile Properties (each direction) Strength at Break, lb/in-width Elongation at Break, %	ASTM D 6693, Type IV Dumbbell, 2 ipm G.L. 2.0 in	20,000 lbs	152 800	228 800	304 800	380 800
Tear Resistance, lb	ASTM D 1004	45,000 lbs	22	33	44	55
Puncture Resistance, lb	ASTM D 4833	45,000 lbs	56	84	112	140
Carbon Black Content <sup>(1)</sup> , % (Range)	ASTM D 1603*/4218	20,000 lbs	2.0 - 3.0	2.0 - 3.0	2.0 - 3.0	2.0 - 3.0
Carbon Black Dispersion	ASTM D 5596	45,000 lbs	Note <sup>(2)</sup>	Note <sup>(2)</sup>	Note <sup>(2)</sup>	Note <sup>(2)</sup>
Oxidative Induction Time, min	ASTM D 3895, 200°C; O <sub>2</sub> , 1 atm	200,000 lbs	>100	>100	>100	>100
Typical Roll Dimensions						
Roll Length <sup>(3)</sup> , ft			870	560	430	340
Roll Width <sup>(3)</sup> , ft			22.5	22.5	22.5	22.5
Roll Area, ft <sup>2</sup>			19,575	12,600	9,675	7,650

- NOTES:
  - <sup>(1)</sup>GSE UltraFlex White Smooth may have an overall ash content greater than 3.0% due to the white layer. These values apply to the black layer only.
  - <sup>(2)</sup> Dispersion only applies to near spherical agglomerates. 9 of 10 views shall be Category 1 or 2. No more than 1 view from Category 3.
  - <sup>(3)</sup>Roll lengths and widths have a tolerance of  $\pm 1\%$ .
  - GSE UltraFlex White Smooth is available in rolls weighing approximately 4,000 lb.
  - All GSE geomembranes have dimensional stability of  $\pm 2\%$  when tested according to ASTM D 1204 and LTB of  $< -77^{\circ}\text{C}$  when tested according to ASTM D 746.
  - \*Modified.



**MATERIAL SPECIFICATIONS PLAN**  
**PILOT WATER SOLUTIONS**  
**LENNOX RECYCLE**  
**LEA COUNTY, NEW MEXICO**  
023096-00

TABLE 1.8: GSE ULTRAFLEX LEAK LOCATION LINER SMOOTH GEOMEMBRANE						
Tested Property	Test Method	Frequency	Minimum Average Value			
			40 mil	60 mil	80 mil	100 mil
Thickness, mil Lowest individual reading	ASTM D 5199	every roll	40 36	60 54	80 72	100 90
Density, g/cm <sup>3</sup> (max.)	ASTM D 1505	200,000 lbs	0.939	0.939	0.939	0.939
Tensile Properties (each direction) Strength at Break, lb/in-width Elongation at Break, %	ASTM D 6693, Type IV Dumbbell, 2 ipm G.L. 2.0 in	20,000 lbs	152 800	228 800	304 800	380 800
Tear Resistance, lb	ASTM D 1004	45,000 lbs	22	33	44	55
Puncture Resistance, lb	ASTM D 4833	45,000 lbs	56	84	112	140
Carbon Black Content <sup>(1)</sup> , % (Range)	ASTM D 1603*/4218	20,000 lbs	2.0 - 3.0	2.0 - 3.0	2.0 - 3.0	2.0 - 3.0
Carbon Black Dispersion	ASTM D 5596	45,000 lbs	Note <sup>(2)</sup>	Note <sup>(2)</sup>	Note <sup>(2)</sup>	Note <sup>(2)</sup>
Oxidative Induction Time, min	ASTM D 3895, 200°C; O <sub>2</sub> , 1 atm	200,000 lbs	>100	>100	>100	>100
Typical Roll Dimensions						
Roll Length <sup>(3)</sup> , ft			870	560	430	340
Roll Width <sup>(3)</sup> , ft			22.5	22.5	22.5	22.5
Roll Area, ft <sup>2</sup>			19,575	12,600	9,675	7,650

- NOTES:
  - <sup>(1)</sup>GSE UltraFlex Leak Location Smooth may have an overall ash content greater than 3.0% due to the conductive layer. These values apply to the non-conductive black layer only.
  - <sup>(2)</sup>Dispersion only applies to near spherical agglomerates. 9 of 10 views shall be Category 1 or 2. No more than 1 view from Category 3.
  - <sup>(3)</sup>Roll lengths and widths have a tolerance of  $\pm 1\%$ .
  - GSE UltraFlex Leak Location Smooth is available in rolls weighing approximately 4,000 lb.
  - All GSE geomembranes have dimensional stability of  $\pm 2\%$  when tested according to ASTM D 1204 and LTB of  $< -77^{\circ}\text{C}$  when tested according to ASTM D 746.
  - \*Modified.



**MATERIAL SPECIFICATIONS PLAN**  
**PILOT WATER SOLUTIONS**  
**LENNOX RECYCLE**  
**LEA COUNTY, NEW MEXICO**  
023096-00

TABLE 1.9: GSE ULTRAFLEX LEAK LOCATION LINER WHITE SMOOTH GEOMEMBRANE						
Tested Property	Test Method	Frequency	Minimum Average Value			
			40 mil	60 mil	80 mil	100 mil
Thickness, mil Lowest individual reading	ASTM D 5199	every roll	40 36	60 54	80 72	100 90
Density, g/cm <sup>3</sup> (max.)	ASTM D 1505	200,000 lbs	0.939	0.939	0.939	0.939
Tensile Properties (each direction) Strength at Break, lb/in- width Elongation at Break, %	ASTM D 6693, Type IV Dumbbell, 2 ipm G.L. 2.0 in	20,000 lbs	152 800	228 800	304 800	380 800
Tear Resistance, lb	ASTM D 1004	45,000 lbs	22	33	44	55
Puncture Resistance, lb	ASTM D 4833	45,000 lbs	56	84	112	140
Carbon Black Content <sup>(1)</sup> , % (Range)	ASTM D 1603*/4218	20,000 lbs	2.0 - 3.0	2.0 - 3.0	2.0 - 3.0	2.0 - 3.0
Carbon Black Dispersion	ASTM D 5596	45,000 lbs	Note <sup>(2)</sup>	Note <sup>(2)</sup>	Note <sup>(2)</sup>	Note <sup>(2)</sup>
Oxidative Induction Time, min	ASTM D 3895, 200°C; O <sub>2</sub> , 1 atm	200,000 lbs	>100	>100	>100	>100
Typical Roll Dimensions						
Roll Length <sup>(3)</sup> , ft			870	560	430	340
Roll Width <sup>(3)</sup> , ft			22.5	22.5	22.5	22.5
Roll Area, ft <sup>2</sup>			19,575	12,600	9,675	7,650

• NOTES:

- <sup>(1)</sup>GSE UltraFlex Leak Location White Smooth may have an overall ash content greater than 3.0% due to the white and conductive layers. These values apply to the non-conductive black layer only.
- <sup>(2)</sup>Dispersion only applies to near spherical agglomerates. 9 of 10 views shall be Category 1 or 2. No more than 1 view from Category 3.
- <sup>(3)</sup>Roll lengths and widths have a tolerance of ±1%.
- GSE UltraFlex Leak Location White Smooth is available in rolls weighing approximately 4,000 lb.
- All GSE geomembranes have dimensional stability of ±2% when tested according to ASTM D 1204 and LTB of <-77°C when tested according to ASTM D 746.
- \*Modified.



- 
- E. Textured surfaced geomembrane shall meet the requirements shown in the following data sheets below.
1. Table 2.1 for Black coextruded textured HDPE
  2. Table 2.2 for Green coextruded textured HDPE
  3. Table 2.3 for White coextruded textured HDPE
    - a. The geomembrane shall be a white-surfaced, coextruded geomembrane.
    - b. The white surface shall be installed upwards.
  4. Table 2.4 for Leak Location Liner coextruded textured HDPE
    - a. The geomembrane shall be a white-surfaced, coextruded geomembrane.
    - b. The white surface shall be installed upwards.
  5. Table 2.5 for White Leak Location Liner coextruded textured HDPE
    - a. The geomembrane shall be a white-surfaced, coextruded geomembrane.
    - b. The white surface shall be installed upwards.
  6. Table 2.6 for Black coextruded textured LLDPE
  7. Table 2.7 for White coextruded textured LLDPE
    - a. The geomembrane shall be a white-surfaced, coextruded geomembrane.
    - b. The white surface shall be installed upwards.
  8. Table 2.8 for Leak Location Liner coextruded textured LLDPE
    - a. The geomembrane shall have a coextruded, electrically conductive layer.
    - b. The conductive layer is installed downward.
    - c. Electrical testing shall be performed after liner installation by the INSTALLER.
  9. Table 2.9 for White Leak Location Liner coextruded textured LLDPE
    - a. The geomembrane shall be a white-surfaced, coextruded geomembrane.
    - b. The white surface shall be installed upwards.
    - c. The geomembrane shall have a coextruded, electrically conductive layer.
    - d. The conductive layer is installed downward.
    - e. Electrical testing shall be performed after liner installation by the INSTALLER.





**MATERIAL SPECIFICATIONS PLAN**  
**PILOT WATER SOLUTIONS**  
**LENNOX RECYCLE**  
**LEA COUNTY, NEW MEXICO**  
023096-00

TABLE 2.1: GSE HD TEXTURED GEOMEMBRANE							
Tested Property	Test Method	Frequency	Minimum Average Values				
			30 mil	40 mil	60 mil	80 mil	100 mil
Thickness, mil Lowest individual reading	ASTM D 5994	every roll	30 27	40 36	60 54	80 72	100 90
Density, g/cm <sup>3</sup> , (min.)	ASTM D 1505	200,000 lbs	0.940	0.940	0.940	0.940	0.940
Tensile Properties (each direction) Strength at Break, lb/in-width Strength at Yield, lb/in-width Elongation at Break, % Elongation at Yield, %	ASTM D 6693, Type IV Dumbbell, 2 ipm  G.L. 2.0 in G.L. 1.3 in	20,000 lbs	45 63 100 12	60 84 100 12	90 126 100 12	120 168 100 12	150 210 100 12
Tear Resistance, lb	ASTM D 1004	45,000 lbs	21	28	42	56	70
Puncture Resistance, lb	ASTM D 4833	45,000 lbs	45	60	90	120	150
Carbon Black Content, % (Range)	ASTM D 1603*/4218	20,000 lbs	2.0 - 3.0	2.0 - 3.0	2.0 - 3.0	2.0 - 3.0	2.0 - 3.0
Carbon Black Dispersion	ASTM D 5596	45,000 lbs	Note <sup>(1)</sup>	Note <sup>(1)</sup>	Note <sup>(1)</sup>	Note <sup>(1)</sup>	Note <sup>(1)</sup>
Asperity Height, mil	ASTM D 7466	second roll	16	18	18	18	18
Notch Constant Tensile Load <sup>(2)</sup> , hr	ASTM D 5397, Appendix	200,000 lbs	300	300	300	300	300
Oxidative Induction Time, min	ASTM D 3895, 200°C; O <sub>2</sub> , 1 atm	200,000 lbs	>100	>100	>100	>100	>100
Typical Roll Dimensions							
Roll Length <sup>(3)</sup> , ft	Double-Sided	Textured	830	700	520	400	330
	Single-Sided	Textured	1,010	780	540	410	330
Roll Width <sup>(3)</sup> , ft			22.5	22.5	22.5	22.5	22.5
Roll Area, ft <sup>2</sup>	Double-Sided	Textured	18,675	15,750	11,700	9,000	7,425
	Single-Sided	Textured	22,725	17,550	12,150	9,225	7,425



**MATERIAL SPECIFICATIONS PLAN**  
**PILOT WATER SOLUTIONS**  
**LENNOX RECYCLE**  
**LEA COUNTY, NEW MEXICO**  
023096-00

- NOTES:
  - <sup>(1)</sup>Dispersion only applies to near spherical agglomerates. 9 of 10 views shall be Category 1 or 2. No more than 1 view from Category 3.
  - <sup>(2)</sup>NCTL for GSE HD Textured is conducted on representative smooth geomembrane samples.
  - <sup>(3)</sup>Roll lengths and widths have a tolerance of  $\pm 1\%$ .
  - GSE HD Textured is available in rolls weighing approximately 4,000 lb.
  - All GSE geomembranes have dimensional stability of  $\pm 2\%$  when tested according to ASTM D1204 and LTB of  $< -77^{\circ}\text{C}$  when tested according to ASTM D 746.
  - \*Modified.

TABLE 2.2 GSE GREEN TEXTURED GEOMEMBRANE							
Tested Property	Test Method	Frequency	Minimum Average Values				
			30 mil	40 mil	60 mil	80 mil	100 mil
Thickness, mil Lowest individual reading	ASTM D 5994	every roll	30 27	40 36	60 54	80 72	100 90
Density, g/cm <sup>3</sup> , (min.)	ASTM D 1505	200,000 lbs	0.940	0.940	0.940	0.940	0.940
Tensile Properties (each direction) Strength at Break, lb/in-width Strength at Yield, lb/in-width Elongation at Break, % Elongation at Yield, %	ASTM D 6693, Type IV Dumbbell, 2 ipm  G.L. 2.0 in G.L. 1.3 in	20,000 lbs	45 63 100 12	60 84 100 12	90 126 100 12	120 168 100 12	150 210 100 12
Tear Resistance, lb	ASTM D 1004	45,000 lbs	21	28	42	56	70
Puncture Resistance, lb	ASTM D 4833	45,000 lbs	45	60	90	120	150
Carbon Black Content <sup>(1)</sup> , % (Range)	ASTM D 1603*/4218	20,000 lbs	2.0 - 3.0	2.0 - 3.0	2.0 - 3.0	2.0 - 3.0	2.0 - 3.0
Carbon Black Dispersion	ASTM D 5596	45,000 lbs	Note <sup>(2)</sup>	Note <sup>(2)</sup>	Note <sup>(2)</sup>	Note <sup>(2)</sup>	Note <sup>(2)</sup>
Asperity Height, mil	ASTM D 7466	second roll	16	18	18	18	18
Notch Constant Tensile Load <sup>(3)</sup> , hr	ASTM D 5397, Appendix	200,000 lbs	300	300	300	300	300
Oxidative Induction Time, min	ASTM D 3895, 200°C; O <sub>2</sub> , 1 atm	200,000 lbs	>100	>100	>100	>100	>100
Typical Roll Dimensions							
Roll Length <sup>(4)</sup> , ft	Double-Sided Single-Sided Textured	Textured	830 1,010	700 780	520 540	400 410	330 330
Roll Width <sup>(4)</sup> , ft			22.5	22.5	22.5	22.5	22.5



**MATERIAL SPECIFICATIONS PLAN**  
**PILOT WATER SOLUTIONS**  
**LENNOX RECYCLE**  
**LEA COUNTY, NEW MEXICO**  
 023096-00

Roll Area, ft <sup>2</sup>	Double-Sided	Textured	18,675	15,750	11,700	9,000	7,425
	Single-Sided	Textured	22,725	17,550	12,150	9,225	7,425

- NOTES:
  - <sup>(1)</sup>GSE Green may have an overall ash content greater than 3.0% due to the green layer. These values apply to the black layer only.
  - <sup>(2)</sup>Dispersion only applies to near spherical agglomerates. 9 of 10 views shall be Category 1 or 2. No more than 1 view from Category 3.
  - <sup>(3)</sup>NCTL for GSE Green Textured is conducted on representative smooth geomembrane samples.
  - <sup>(4)</sup>Roll lengths and widths have a tolerance of  $\pm 1\%$ .
  - GSE Green Textured is available in rolls weighing approximately 4,000 lb.
  - All GSE geomembranes have dimensional stability of  $\pm 2\%$  when tested according to ASTM D 1204 and LTB of  $< -77^{\circ}\text{C}$  when tested according to ASTM D 746.
  - \*Modified.



**MATERIAL SPECIFICATIONS PLAN**  
**PILOT WATER SOLUTIONS**  
**LENNOX RECYCLE**  
**LEA COUNTY, NEW MEXICO**  
023096-00

TABLE 2.3: GSE WHITE TEXTURED GEOMEMBRANE							
Tested Property	Test Method	Frequency	Minimum Average Values				
			30 mil	40 mil	60 mil	80 mil	100 mil
Thickness, mil Lowest individual reading	ASTM D 5994	every roll	30 27	40 36	60 54	80 72	100 90
Density, g/cm <sup>3</sup> , (min.)	ASTM D 1505	200,000 lbs	0.940	0.940	0.940	0.940	0.940
Tensile Properties (each direction) Strength at Break, lb/in-width Strength at Yield, lb/in-width Elongation at Break, % Elongation at Yield, %	ASTM D 6693, Type IV Dumbbell, 2 ipm  G.L. 2.0 in G.L. 1.3 in	20,000 lbs	45 63 100 12	60 84 100 12	90 126 100 12	120 168 100 12	150 210 100 12
Tear Resistance, lb	ASTM D 1004	45,000 lbs	21	28	42	56	70
Puncture Resistance, lb	ASTM D 4833	45,000 lbs	45	60	90	120	150
Carbon Black Content <sup>(1)</sup> , % (Range)	ASTM D 1603*/4218	20,000 lbs	2.0 - 3.0	2.0 - 3.0	2.0 - 3.0	2.0 - 3.0	2.0 - 3.0
Carbon Black Dispersion	ASTM D 5596	45,000 lbs	Note <sup>(2)</sup>	Note <sup>(2)</sup>	Note <sup>(2)</sup>	Note <sup>(2)</sup>	Note <sup>(2)</sup>
Asperity Height, mil	ASTM D 7466	second roll	16	18	18	18	18
Notch Constant Tensile Load <sup>(3)</sup> , hr	ASTM D 5397, Appendix	200,000 lbs	300	300	300	300	300
Oxidative Induction Time, min	ASTM D 3895, 200°C; O <sub>2</sub> , 1 atm	200,000 lbs	>100	>100	>100	>100	>100
Typical Roll Dimensions							
Roll Length <sup>(4)</sup> , ft	Double-Sided Textured Single-Sided Textured		830 1,010	700 780	520 540	400 410	330 330
Roll Width <sup>(4)</sup> , ft			22.5	22.5	22.5	22.5	22.5
Roll Area, ft <sup>2</sup>	Double-Sided Textured Single-Sided Textured		18,675 22,725	15,750 17,550	11,700 12,150	9,000 9,225	7,425 7,425





**MATERIAL SPECIFICATIONS PLAN**  
**PILOT WATER SOLUTIONS**  
**LENNOX RECYCLE**  
**LEA COUNTY, NEW MEXICO**  
023096-00

- 
- NOTES:
    - <sup>(1)</sup>GSE White may have an overall ash content greater than 3.0% due to the white layer. These values apply to the black layer only.
    - <sup>(2)</sup>Dispersion only applies to near spherical agglomerates. 9 of 10 views shall be Category 1 or 2. No more than 1 view from Category 3.
    - <sup>(3)</sup>NCTL for GSE White Textured is conducted on representative smooth geomembrane samples.
    - <sup>(4)</sup>Roll lengths and widths have a tolerance of  $\pm 1\%$ .
    - GSE White Textured is available in rolls weighing approximately 4,000 lb.
    - All GSE geomembranes have dimensional stability of  $\pm 2\%$  when tested according to ASTM D 1204 and LTB of  $< -77^{\circ}\text{C}$  when tested according to ASTM D 746.
    - \*Modified.



**MATERIAL SPECIFICATIONS PLAN**  
**PILOT WATER SOLUTIONS**  
**LENNOX RECYCLE**  
**LEA COUNTY, NEW MEXICO**  
023096-00

TABLE 2.4: GSE LEAK LOCATION LINER TEXTURED GEOMEMBRANE						
Tested Property	Test Method	Frequency	Minimum Average Values			
			40 mil	60 mil	80 mil	100 mil
Thickness, mil Lowest individual reading	ASTM D 5994	every roll	40 36	60 54	80 72	100 90
Density, g/cm <sup>3</sup> , (min.)	ASTM D 1505	200,000 lbs	0.940	0.940	0.940	0.940
Tensile Properties (each direction) Strength at Break, lb/in- width Strength at Yield, lb/in- width Elongation at Break, % Elongation at Yield, %	ASTM D 6693, Type IV Dumbbell, 2 ipm  G.L. 2.0 in G.L. 1.3 in	20,000 lbs	60 84 100 12	90 126 100 12	120 168 100 12	150 210 100 12
Tear Resistance, lb	ASTM D 1004	45,000 lbs	28	42	56	70
Puncture Resistance, lb	ASTM D 4833	45,000 lbs	60	90	120	150
Carbon Black Content <sup>(1)</sup> , % (Range)	ASTM D 1603*/4218	20,000 lbs	2.0 - 3.0	2.0 - 3.0	2.0 - 3.0	2.0 - 3.0
Carbon Black Dispersion	ASTM D 5596	45,000 lbs	Note <sup>(2)</sup>	Note <sup>(2)</sup>	Note <sup>(2)</sup>	Note <sup>(2)</sup>
Asperity Height, mil	ASTM D 7466	second roll	18	18	18	18
Notch Constant Tensile Load <sup>(3)</sup> , hr	ASTM D 5397, Appendix	200,000 lbs	300	300	300	300
Oxidative Induction Time, min	ASTM D 3895, 200°C; O <sub>2</sub> , 1 atm	200,000 lbs	>100	>100	>100	>100
Typical Roll Dimensions						
Roll Length <sup>(4)</sup> , ft	Double-Sided	Textured	700	520	400	330
	Single-Sided	Textured	780	540	410	330
Roll Width <sup>(4)</sup> , ft			22.5	22.5	22.5	22.5
Roll Area, ft <sup>2</sup>	Double-Sided	Textured	15,750	11,700	9,000	7,425
	Single-Sided	Textured	17,550	12,150	9,225	7,425



**MATERIAL SPECIFICATIONS PLAN**  
**PILOT WATER SOLUTIONS**  
**LENNOX RECYCLE**  
**LEA COUNTY, NEW MEXICO**  
023096-00

- 
- NOTES:
    - <sup>(1)</sup>GSE Leak Location may have an overall ash content greater than 3.0% due to the conductive layer. These values apply to the non-conductive layer only.
    - <sup>(2)</sup>Dispersion only applies to near spherical agglomerates. 9 of 10 views shall be Category 1 or 2. No more than 1 view from Category 3.
    - <sup>(3)</sup>NCTL for GSE Leak Location Textured is conducted on representative smooth geomembrane samples.
    - <sup>(4)</sup>Roll lengths and widths have a tolerance of  $\pm 1\%$ .
    - GSE Leak Location Textured is available in rolls weighing approximately 4,000 lb.
    - All GSE geomembranes have dimensional stability of  $\pm 2\%$  when tested according to ASTM D 1204 and LTB of  $< -77^{\circ}\text{C}$  when tested according to ASTM D 746.
    - \*Modified.



**MATERIAL SPECIFICATIONS PLAN**  
**PILOT WATER SOLUTIONS**  
**LENNOX RECYCLE**  
**LEA COUNTY, NEW MEXICO**  
023096-00

TABLE 2.5: GSE LEAK LOCATION LINER WHITE TEXTURED GEOMEMBRANE						
Tested Property	Test Method	Frequency	Minimum Average Values			
			40 mil	60 mil	80 mil	100 mil
Thickness, mil	ASTM D 5994	every roll	40	60	80	100
Lowest individual reading			36	54	72	90
Density, g/cm <sup>3</sup> , (min.)	ASTM D 1505	200,000 lbs	0.940	0.940	0.940	0.940
Tensile Properties (each direction)	ASTM D 6693, Type IV	20,000 lbs				
Strength at Break, lb/in-width	Dumbbell, 2 ipm		60	90	120	150
Strength at Yield, lb/in-width			84	126	168	210
Elongation at Break, %	G.L. 2.0 in		100	100	100	100
Elongation at Yield, %	G.L. 1.3 in		12	12	12	12
Tear Resistance, lb	ASTM D 1004	45,000 lbs	28	42	56	70
Puncture Resistance, lb	ASTM D 4833	45,000 lbs	60	90	120	150
Carbon Black Content <sup>(1)</sup> , % (Range)	ASTM D 1603*/4218	20,000 lbs	2.0 - 3.0	2.0 - 3.0	2.0 - 3.0	2.0 - 3.0
Carbon Black Dispersion	ASTM D 5596	45,000 lbs	Note <sup>(2)</sup>	Note <sup>(2)</sup>	Note <sup>(2)</sup>	Note <sup>(2)</sup>
Asperity Height, mil	ASTM D 7466	second roll	18	18	18	18
Notch Constant Tensile Load <sup>(2)</sup> , hr	ASTM D 5397, Appendix	200,000 lbs	300	300	300	300
Oxidative Induction Time, min	ASTM D 3895, 200°C; O <sub>2</sub> , 1 atm	200,000 lbs	>100	>100	>100	>100
Typical Roll Dimensions						
Roll Length <sup>(4)</sup> , ft	Double-Sided	Textured	700	520	400	330
	Single-Sided Textured		780	540	410	330
Roll Width <sup>(4)</sup> , ft			22.5	22.5	22.5	22.5
Roll Area, ft <sup>2</sup>	Double-Sided	Textured	15,750	11,700	9,000	7,425
	Single-Sided Textured		17,550	12,150	9,225	7,425





**MATERIAL SPECIFICATIONS PLAN**  
**PILOT WATER SOLUTIONS**  
**LENNOX RECYCLE**  
**LEA COUNTY, NEW MEXICO**  
023096-00

- NOTES:
  - <sup>(1)</sup>GSE Leak Location White may have an overall ash content greater than 3.0% due to the conductive and white layers. These values apply to the non-conductive black layer only.
  - <sup>(2)</sup>Dispersion only applies to near spherical agglomerates. 9 of 10 views shall be Category 1 or 2. No more than 1 view from Category 3.
  - <sup>(3)</sup>NCTL for GSE Leak Location White Textured is conducted on representative smooth geomembrane samples.
  - <sup>(4)</sup>Roll lengths and widths have a tolerance of  $\pm 1\%$ .
  - GSE Leak Location White Textured is available in rolls weighing approximately 4,000 lb.
  - All GSE geomembranes have dimensional stability of  $\pm 2\%$  when tested according to ASTM D 1204 and LTB of  $< -77^{\circ}\text{C}$  when tested according to ASTM D 746.
  - \*Modified.

TABLE 2.6: GSE ULTRAFLEX TEXTURED GEOMEMBRANE						
Tested Property	Test Method	Frequency	Minimum Average Values			
			40 mil	60 mil	80 mil	100 mil
Thickness, mil Lowest individual reading	ASTM D 5199	every roll	40 36	60 54	80 72	100 90
Density, g/cm <sup>3</sup> (max.)	ASTM D 1505	200,000 lbs	0.939	0.939	0.939	0.939
Tensile Properties (each direction) Strength at Break, lb/in-width Elongation at Break, %	ASTM D 6693, Type IV Dumbbell, 2 ipm G.L. 2.0 in	20,000 lbs	60 250	90 250	120 250	150 250
Tear Resistance, lb	ASTM D 1004	45,000 lbs	22	33	44	55
Puncture Resistance, lb	ASTM D 4833	45,000 lbs	44	66	88	110
Carbon Black Content, % (Range)	ASTM D 1603*/4218	20,000 lbs	2.0 - 3.0	2.0 - 3.0	2.0 - 3.0	2.0 - 3.0
Carbon Black Dispersion	ASTM D 5596	45,000 lbs	Note <sup>(1)</sup>	Note <sup>(1)</sup>	Note <sup>(1)</sup>	Note <sup>(1)</sup>
Asperity Height, mil	ASTM D 7466	second roll	18	18	18	18
Oxidative Induction Time, min	ASTM D 3895, 200°C; O <sub>2</sub> , 1 atm	200,000 lbs	>100	>100	>100	>100
Typical Roll Dimensions						
Roll Length <sup>(2)</sup> , ft	Double-Sided Textured Single-Sided Textured		700 650	520 420	400 320	330 250
Roll Width <sup>(2)</sup> , ft			22.5	22.5	22.5	22.5
Roll Area, ft <sup>2</sup>	Double-Sided Textured Single-Sided Textured		15,750 14,625	11,700 9,450	9,000 7,200	7,425 5,625



**MATERIAL SPECIFICATIONS PLAN**  
**PILOT WATER SOLUTIONS**  
**LENNOX RECYCLE**  
**LEA COUNTY, NEW MEXICO**  
023096-00

- 
- NOTES:
    - <sup>(1)</sup>Dispersion only applies to near spherical agglomerates. 9 of 10 views shall be Category 1 or 2. No more than 1 view from Category 3.
    - <sup>(2)</sup>Roll lengths and widths have a tolerance of  $\pm 1\%$ .
    - GSE UltraFlex Textured is available in rolls weighing approximately 4,000 lb.
    - All GSE geomembranes have dimensional stability of  $\pm 2\%$  when tested according to ASTM D 1204 and LTB of  $< -77^{\circ}\text{C}$  when tested according to ASTM D 746.
    - \*Modified.



**MATERIAL SPECIFICATIONS PLAN**  
**PILOT WATER SOLUTIONS**  
**LENNOX RECYCLE**  
**LEA COUNTY, NEW MEXICO**  
023096-00

TABLE 2.7: GSE ULTRAFLEX WHITE TEXTURED GEOMEMBRANE						
Tested Property	Test Method	Frequency	Minimum Average Values			
			40 mil	60 mil	80 mil	100 mil
Thickness, mil Lowest individual reading	ASTM D 5199	every roll	40 36	60 54	80 72	100 90
Density, g/cm <sup>3</sup> (max.)	ASTM D 1505	200,000 lbs	0.939	0.939	0.939	0.939
Tensile Properties (each direction) Strength at Break, lb/in- width Elongation at Break, %	ASTM D 6693, Type IV Dumbbell, 2 ipm G.L. 2.0 in	20,000 lbs	60 250	90 250	120 250	150 250
Tear Resistance, lb	ASTM D 1004	45,000 lbs	22	33	44	55
Puncture Resistance, lb	ASTM D 4833	45,000 lbs	44	66	88	110
Carbon Black Content <sup>(1)</sup> , % (Range)	ASTM D 1603*/4218	20,000 lbs	2.0 - 3.0	2.0 - 3.0	2.0 - 3.0	2.0 - 3.0
Carbon Black Dispersion	ASTM D 5596	45,000 lbs	Note <sup>(2)</sup>	Note <sup>(2)</sup>	Note <sup>(2)</sup>	Note <sup>(2)</sup>
Asperity Height, mil	ASTM D 7466	second roll	18	18	18	18
Oxidative Induction Time, min	ASTM D 3895, 200°C; O <sub>2</sub> , 1 atm	200,000 lbs	>100	>100	>100	>100
Typical Roll Dimensions						
Roll Length <sup>(3)</sup> , ft	Double-Sided	Textured	700	520	400	330
	Single-Sided	Textured	650	420	320	250
Roll Width <sup>(3)</sup> , ft			22.5	22.5	22.5	22.5
Roll Area, ft <sup>2</sup>	Double-Sided	Textured	15,750	11,700	9,000	7,425
	Single-Sided	Textured	14,625	9,450	7,200	5,625

- NOTES:
  - <sup>(1)</sup>GSE UltraFlex White Textured may have an overall ash content greater than 3.0% due to the white layer. These values apply to the black layer only.
  - <sup>(2)</sup>Dispersion only applies to near spherical agglomerates. 9 of 10 views shall be Category 1 or 2. No more than 1 view from Category 3.
  - <sup>(3)</sup>Roll lengths and widths have a tolerance of  $\pm 1\%$ .
  - GSE UltraFlex White Textured is available in rolls weighing approximately 4,000 lb.
  - All GSE geomembranes have dimensional stability of  $\pm 2\%$  when tested according to ASTM D 1204 and LTB of  $< -77^{\circ}\text{C}$  when tested according to ASTM D 746.
  - \*Modified.



**MATERIAL SPECIFICATIONS PLAN**  
**PILOT WATER SOLUTIONS**  
**LENNOX RECYCLE**  
**LEA COUNTY, NEW MEXICO**  
023096-00

TABLE 2.8: GSE ULTRAFLEX LEAK LOCATION TEXTURED GEOMEMBRANE						
Tested Property	Test Method	Frequency	Minimum Average Values			
			40 mil	60 mil	80 mil	100 mil
Thickness, mil Lowest individual reading	ASTM D 5199	every roll	40 36	60 54	80 72	100 90
Density, g/cm <sup>3</sup> (max.)	ASTM D 1505	200,000 lbs	0.939	0.939	0.939	0.939
Tensile Properties (each direction) Strength at Break, lb/in-width Elongation at Break, %	ASTM D 6693, Type IV Dumbbell, 2 ipm G.L. 2.0 in	20,000 lbs	60 250	90 250	120 250	150 250
Tear Resistance, lb	ASTM D 1004	45,000 lbs	22	33	44	55
Puncture Resistance, lb	ASTM D 4833	45,000 lbs	44	66	88	110
Carbon Black Content <sup>(1)</sup> , % (Range)	ASTM D 1603*/4218	20,000 lbs	2.0 - 3.0	2.0 - 3.0	2.0 - 3.0	2.0 - 3.0
Carbon Black Dispersion	ASTM D 5596	45,000 lbs	Note <sup>(2)</sup>	Note <sup>(2)</sup>	Note <sup>(2)</sup>	Note <sup>(2)</sup>
Asperity Height, mil	ASTM D 7466	second roll	18	18	18	18
Oxidative Induction Time, min	ASTM D 3895, 200°C; O <sub>2</sub> , 1 atm	200,000 lbs	>100	>100	>100	>100
Typical Roll Dimensions						
Roll Length <sup>(3)</sup> , ft	Double-Sided	Textured	700	520	400	330
	Single-Sided	Textured	650	420	320	250
Roll Width <sup>(3)</sup> , ft			22.5	22.5	22.5	22.5
Roll Area, ft <sup>2</sup>	Double-Sided	Textured	15,750	11,700	9,000	7,425
	Single-Sided	Textured	14,625	9,450	7,200	5,625

- NOTES:
  - <sup>(1)</sup>GSE UltraFlex Leak Location Textured may have an overall ash content greater than 3.0% due to the conductive layer. These values apply to the non-conductive black layer only.
  - <sup>(2)</sup>Dispersion only applies to near spherical agglomerates. 9 of 10 views shall be Category 1 or 2. No more than 1 view from Category 3.
  - <sup>(3)</sup>Roll lengths and widths have a tolerance of  $\pm 1\%$ .
  - GSE UltraFlex Leak Location Textured is available in rolls weighing approximately 4,000 lb.
  - All GSE geomembranes have dimensional stability of  $\pm 2\%$  when tested according to ASTM D 1204 and LTB of  $< -77^{\circ}\text{C}$  when tested according to ASTM D 746.
  - \*Modified.





**MATERIAL SPECIFICATIONS PLAN**  
**PILOT WATER SOLUTIONS**  
**LENNOX RECYCLE**  
**LEA COUNTY, NEW MEXICO**  
023096-00

TABLE 2.9: GSE ULTRAFLEX LEAK LOCATION WHITE TEXTURED GEOMEMBRANE						
Tested Property	Test Method	Frequency	Minimum Average Values			
			40 mil	60 mil	80 mil	100 mil
Thickness, mil Lowest individual reading	ASTM D 5199	every roll	40 36	60 54	80 72	100 90
Density, g/cm <sup>3</sup> (max.)	ASTM D 1505	200,000 lbs	0.939	0.939	0.939	0.939
Tensile Properties (each direction) Strength at Break, lb/in- width Elongation at Break, %	ASTM D 6693, Type IV Dumbbell, 2 ipm G.L. 2.0 in	20,000 lbs	60 250	90 250	120 250	150 250
Tear Resistance, lb	ASTM D 1004	45,000 lbs	22	33	44	55
Puncture Resistance, lb	ASTM D 4833	45,000 lbs	44	66	88	110
Carbon Black Content <sup>(1)</sup> , % (Range)	ASTM D 1603*/4218	20,000 lbs	2.0 - 3.0	2.0 - 3.0	2.0 - 3.0	2.0 - 3.0
Carbon Black Dispersion	ASTM D 5596	45,000 lbs	Note <sup>(2)</sup>	Note <sup>(2)</sup>	Note <sup>(2)</sup>	Note <sup>(2)</sup>
Asperity Height, mil	ASTM D 7466	second roll	18	18	18	18
Oxidative Induction Time, min	ASTM D 3895, 200°C; O <sub>2</sub> , 1 atm	200,000 lbs	>100	>100	>100	>100
Typical Roll Dimensions						
Roll Length <sup>(3)</sup> , ft	Double-Sided	Textured	700	520	400	330
	Single-Sided	Textured	650	420	320	250
Roll Width <sup>(3)</sup> , ft			22.5	22.5	22.5	22.5
Roll Area, ft <sup>2</sup>	Double-Sided	Textured	15,750	11,700	9,000	7,425
	Single-Sided	Textured	14,625	9,450	7,200	5,625

• NOTES:

- <sup>(1)</sup>GSE UltraFlex Leak Location White Textured may have an overall ash content greater than 3.0% due to the white and conductive layers. These values apply to the non-conductive black layer only.
- <sup>(2)</sup>Dispersion only applies to near spherical agglomerates. 9 of 10 views shall be Category 1 or 2. No more than 1 view from Category 3.
- <sup>(3)</sup>Roll lengths and widths have a tolerance of  $\pm 1\%$ .
- GSE UltraFlex Leak Location White Textured is available in rolls weighing approximately 4,000 lb.
- All GSE geomembranes have dimensional stability of  $\pm 2\%$  when tested according to ASTM D 1204 and LTB of  $< -77^{\circ}\text{C}$  when tested according to ASTM D 746.
- \*Modified.



F. Extrudate Rod or Bead

1. Extrudate material shall be made from same type resin as the geomembrane.
2. Additives shall be thoroughly dispersed.
3. Materials shall be free of contamination by moisture or foreign matter.

## 1.9 EQUIPMENT

A. Welding equipment and accessories shall meet the following requirements:

1. Gauges showing temperatures in apparatus such as extrusion welder or fusion welder shall be present.
2. An adequate number of welding apparatus shall be available to avoid delaying work.
3. Power source must be capable of providing constant voltage under combined line load.

## 1.10 DEPLOYMENT

- A. Assign each panel a simple and logical identifying code. The coding system shall be subject to approval and shall be determined at the job site.
- B. Visually inspect the geomembrane during deployment for imperfections and mark faulty or suspect areas.
- C. Deployment of geomembrane panels shall be performed in a manner that will comply with the following guidelines:
1. Geomembranes shall be installed according to site-specific specifications, and GSE Conductive should be installed with the Conductive layer down.
    - i. *Note: A spark tester or ohm meter can be used to determine Conductive layer.*
  2. Unroll geomembrane using methods that will not damage geomembrane and will protect underlying surface from damage (spreader bar, protected equipment bucket).
  3. Place ballast (commonly sandbags) on geomembrane which will not damage geomembrane to prevent wind uplift.
  4. Personnel walking on geomembrane shall not engage in activities or wear shoes that could damage it. Smoking will not be permitted on the geomembrane.
  5. Do not allow heavy vehicular traffic directly on geomembrane. Rubber-tired ATV's and trucks are acceptable if wheel contact is less than 8 psi.
  6. Protect geomembrane in areas of heavy traffic by placing protective cover over the geomembrane.
- D. Sufficient material (slack) shall be provided to allow for thermal expansion and contraction of the material.

## 1.11 FIELD SEAMING

- A. Seams shall meet the following requirements:



1. To the maximum extent possible, orient seams parallel to the line of the slope, i.e., down and not across slope.
  2. Minimize number of field seams in corners, odd-shaped geometric locations and outside corners.
  3. Slope seams (panels) shall extend a minimum of 5-ft beyond the grade break into the flat area.
  4. Use a sequential seam numbering system compatible with panel numbering system that is agreeable to the CONSULTANT and INSTALLER.
  5. Align seam overlaps consistent with the requirements of the welding equipment being used. A 6-in overlap is commonly suggested.
- B. During Welding Operations
1. Provide at least one Master Seamer who shall provide direct supervision over other welders as necessary.
- C. Extrusion Welding
1. Hot-air tack adjacent pieces together using procedures that do not damage the geomembrane.
  2. Clean geomembrane surfaces by disc grinder or equivalent.
  3. Purge welding apparatus of heat-degraded extrudate before welding.
- D. Hot Wedge Welding
1. Welding apparatus shall be a self-propelled device equipped with an electronic controller which displays applicable temperatures.
  2. Clean seam area of dust, mud, moisture and debris immediately ahead of hot wedge welder.
  3. Protect against moisture build-up between sheets.
- E. Trial Welds
1. Perform trial welds on geomembrane samples to verify welding equipment is operating properly.
  2. Make trial welds under the same surface and environmental conditions as the production welds, i.e., in contact with subgrade and similar ambient temperature.
  3. Minimum of two trial welds per day, per welding apparatus, one made prior to the start of work and one completed at mid shift.
  4. Cut four, one-inch wide by six-inch long test strips from the trial weld.
  5. Quantitatively test specimens for peel adhesion, and then for shear strength.
  6. Trial weld specimens shall pass when the results shown in the following tables for HDPE and LLDPE are achieved in both peel and shear test.



•

TABLE 1.12.6A: MINIMUM WELD VALUES FOR HDPE GEOMEMBRANES							
Property	Test Method	30	40	60	80	100	120
Peel Strength (fusion), ppi	ASTM D 6392	49	65	98	130	162	196
Peel Strength (extrusion), ppi	ASTM D 6392	39	52	78	104	130	157
Shear Strength (fusion & ext.), ppi	ASTM D 6392	61	81	121	162	203	242

•

TABLE 1.2.6B: MINIMUM WELD VALUES FOR LLDPE GEOMEMBRANES						
Property	Test Method	30	40	60	80	100
Peel Strength (extrusion), ppi	ASTM D 6392	36	48	72	96	120
Peel Strength (fusion), ppi	ASTM D 6392	38	50	75	100	125
Shear Strength (fusion & ext.), ppi	ASTM D 6392	45	60	90	120	150

7. The break, when peel testing, occurs in the liner material itself, not through peel separation (FTB).
  8. The break is ductile.
  9. Repeat the trial weld, in its entirety, when any of the trial weld samples fail in either peel or shear.
  10. No welding equipment or welder shall be allowed to perform production welds until equipment and welders have successfully completed trial weld.
- F. Seaming shall not proceed when ambient air temperature or adverse weather conditions jeopardize the integrity of the liner installation. INSTALLER shall demonstrate that acceptable seaming can be performed by completing acceptable trial welds.
- G. Defects and Repairs
1. Examine all seams and non-seam areas of the geomembrane for defects, holes, blisters, undispersed raw materials, and any sign of contamination by foreign matter.
  2. Repair and non-destructively test each suspect location in both seam and non-seam areas. Do not cover geomembrane at locations that have been repaired until test results with passing values are available.





## 1.12 FIELD QUALITY ASSURANCE

- A. MANUFACTURER and INSTALLER shall participate in and conform to all terms and requirements of the Owner's quality assurance program. CONTRACTOR shall be responsible for assuring this participation.
- B. Quality assurance requirements are as specified in this Section and in the Field Installation Quality Assurance Manual if it is included in the contract.
- C. Field Testing
  - 1. Non-destructive testing may be carried out as the seaming progresses or at completion of all field seaming.
    - b. Vacuum Testing
      - 1) Shall be performed in accordance with ASTM D 5641, Standard Practice for Geomembrane Seam Evaluation by Vacuum Chamber.
    - b. Air Pressure Testing
      - 1) Shall be performed in accordance with ASTM D 5820, Standard Practice for Pressurized Air Channel Evaluation of Dual Seamed Geomembranes.
    - c. Spark Testing
      - 1. Shall be performed accordance with ASTM D 7240 Standard Practice for Leak Location using Geomembranes with an Insulating Layer in Intimate Contact with a Conductive Layer via Electrical Capacitance Technique (Conductive Geomembrane Spark Test).
    - d. Other approved methods.
  - 2. Destructive Testing (performed by CONSULTANT with assistance from INSTALLER)
    - b. Location and Frequency of Testing
      - 1) Collect destructive test samples at a frequency of one per every 500 lineal feet of seam length.
      - 2) Test locations will be determined after seaming.
      - 3) Exercise Method of Attributes as described by GRI GM-14 (Geosynthetic Research Institute, <http://www.geosynthetic-institute.org>) to minimize test samples taken.
    - c. Sampling Procedures are performed as follows:
      - 1) INSTALLER shall cut samples at locations designated by the CONSULTANT as the seaming progresses in order to obtain field laboratory test results before the geomembrane is covered.
      - 2) CONSULTANT will number each sample, and the location will be noted on the installation as-built.
        - a) Samples shall be 12-in wide by minimal length with the seam centered lengthwise.
        - b) Cut a 2-in wide strip from each end of the sample for field-testing.
        - c) Cut the remaining sample into two parts for distribution as follows:
        - d) One portion for INSTALLER, 12-in by 12-in



- e) One portion for the Third-Party laboratory, 12-in by 18-in
- f) Additional samples may be archived if required.
- 3) Destructive testing shall be performed in accordance with ASTM D 6392, Standard Test Method for Determining the Integrity of Non-Reinforced Geomembrane Seams Produced Using Thermo-Fusion Methods.
  - a) INSTALLER shall repair all holes in the geomembrane resulting from destructive sampling.
- 4) Repair and test the continuity of the repair in accordance with these Specifications.
- 3. Failed Seam Procedures
  - a. If the seam fails, INSTALLER shall follow one of two options:
    - 1) Reconstruct the seam between any two passed test locations.
    - 2) Trace the weld to intermediate location at least 10-ft minimum or where the seam ends in both directions from the location of the failed test.
  - b) The next seam welded using the same welding device is required to obtain an additional sample, i.e., if one side of the seam is less than 10-ft long.
  - c) If sample passes, then the seam shall be reconstructed or capped between the test sample locations.
  - d) If any sample fails, the process shall be repeated to establish the zone in which the seam shall be reconstructed.

### 1.13 REPAIR PROCEDURES

- A. Remove damaged geomembrane and replace with acceptable geomembrane materials if damage cannot be satisfactorily repaired.
- B. Repair any portion of unsatisfactory geomembrane or seam area failing a destructive or non-destructive test.
- C. INSTALLER shall be responsible for repair of defective areas.
- D. Agreement upon the appropriate repair method shall be decided between
  - 1. CONSULTANT and INSTALLER by using one of the following repair methods:
    - a. Patching- Used to repair large holes, tears, undispersed raw materials and contamination by foreign matter.
    - b. Abrading and Re-welding- Used to repair short section of a seam.
    - c. Spot Welding- Used to repair pinholes or other minor, localized flaws or where geomembrane thickness has been reduced.
    - d. Capping- Used to repair long lengths of failed seams.
    - e. Flap Welding- Used to extrusion weld the flap (excess outer portion) of a fusion weld in lieu of a full cap.
      - 1) Remove the unacceptable seam and replace with new material.
- E. The following procedures shall be observed when a repair method is used:
  - 1. All geomembrane surfaces shall be clean and dry at the time of repair.
  - 2. Surfaces of the polyethylene which are to be repaired by extrusion welds shall be lightly abraded to assure cleanliness.



**MATERIAL SPECIFICATIONS PLAN**  
**PILOT WATER SOLUTIONS**  
**LENNOX RECYCLE**  
**LEA COUNTY, NEW MEXICO**  
023096-00

- 
3. Extend patches or caps at least 6 inches for extrusion welds and 4 inches for wedge welds beyond the edge of the defect, and around all corners of patch material.
- F. Repair Verification
1. Number and log each patch repair (performed by CONSULTANT).
  2. Non-destructively test each repair using methods specified in this Specification.



## 1.1 SCOPE

This specification covers the technical requirements for the Manufacturing and Installation of the nonwoven geotextile. All materials meet or exceed the requirements of this specification, and all work will be performed in accordance with the procedures provided in these project specifications.

## 1.2 REFERENCES

- A. American Society for Testing and Materials (ASTM)
  - 1. ASTM D 5261, Standard Test Method for Measuring Mass per Unit Area of Geotextiles
  - 2. ASTM D 4632, Standard Test Method for Grab Breaking Load and Elongation of Geotextiles
  - 3. ASTM D 4533, Standard Test Method for Index Trapezoidal Tearing Strength of Geotextiles
  - 4. ASTM D 4833, Standard Test Method for Index Puncture Resistance of Geotextiles, Geomembranes and Related Products
  - 5. ASTM D 4491, Standard Test Method for Water Permeability of Geotextiles by Permittivity
  - 6. ASTM D 4751, Standard Test Method for Determining Apparent Opening Size of a Geotextile
  - 7. ASTM D 4354, Standard Practice for Sampling of Geosynthetics for Testing
  - 8. ASTM D 4759, Standard Practice for Determining the Specifications Conformance of Geosynthetics

## 1.3 SUBMITTALS

- A. Prior to material delivery to project site, the contractor shall provide the engineer with a written certification or manufacturers quality control data which displays that the geotextile meets or exceeds minimum average roll values (MARV) specified herein.
- B. The contractor shall submit, if required by the engineer, manufacturer's quality control manual for the geotextile to be delivered to the site.

## 2. PRODUCT

### 2.1 GEOTEXTILE

- A. The nonwoven needle-punched geotextile specified herein shall be made from staple fiber.
- B. The geotextile shall be manufactured from prime quality virgin polymer.
- C. The geotextile shall be able to withstand direct exposure to ultraviolet radiation from Sun for up to 30 days without any noticeable effect on index or performance properties.
- D. Geotextile shall meet or exceed all material properties listed in *Table 1*.





<b>TABLE 1: GEOTEXTILE PROPERTIES</b>			
<b>Property</b>	<b>Test Method</b>	<b>Test Frequency</b>	<b>Value</b>
Mass per Unit Area, oz/yd <sup>2</sup>	ASTM D 5261	90,000-ft <sup>2</sup>	12
Grab Tensile Strength, lb	ASTM D 4632	90,000-ft <sup>2</sup>	320
CBR Puncture Strength, lb	ASTM D 6241	540,000-ft <sup>2</sup>	925
Grab Elongation, %	ASTM D 4632	90,000-ft <sup>2</sup>	50
Trapezoidal Tear Strength, lb	ASTM D 4533	90,000-ft <sup>2</sup>	125
UV Resistance, % retained after 500 hours	ASTM D 4355	per formulation	70

## **2.2 MANUFACTURE**

- A. All rolls of the geotextile shall be identified with permanent marking on the roll or packaging, with the manufacturers name, product identification, roll number, and roll dimensions.

## **2.3 TRANSPORT**

- A. Transportation of the geotextile shall be the responsibility of the contractor.
- B. During shipment, the geotextile shall be protected from ultraviolet light exposure, precipitation, mud, dirt, dust, puncture, or other damaging or deleterious conditions.
- C. Upon delivery at the job site, the contractor shall ensure that the geotextile rolls are handled and stored in accordance with the manufacturer's instructions as to prevent damage.

## **3. EXECUTION**

### **3.1 QUALITY ASSURANCE**

- A. The engineer shall examine the geotextile rolls upon delivery to the site and report any deviations from project specifications to the contractor.

### **3.2 INSTALLATION**



- A. The geotextile shall be handled in such a manner as to ensure that it is not damaged in any way. Should the contractor damage the geotextile to the extent that it is no longer usable as determined by these specifications or by the engineer, the contractor shall replace the geotextile at his own cost.
- B. The geotextile shall be installed to the lines and grades as shown on the contract drawings and as described herein.
- C. The geotextile shall be rolled down the slope in such a manner as to continuously keep the geotextile in tension by self-weight. The geotextile shall be securely anchored in an anchor trench where applicable, or by other approved or specified methods.
- D. In the presence of wind, all geotextiles shall be weighted by sandbags or approved equivalent. Such anchors shall be installed during placement and shall remain in place until replaced with cover material.
- E. The contractor shall take necessary precautions to prevent damage to adjacent or underlying materials during placement of the geotextile. Should damage to such material occur due to the fault of the contractor, the latter shall repair the damaged materials at his own cost and to the satisfaction of the engineer.
- F. During placement of the geotextile, care shall be taken not to entrap soil, stones or excessive moisture that could hamper subsequent seaming of the geotextile as judged by the engineer.
- G. The geotextile shall not be exposed to precipitation prior to being installed and shall not be exposed to direct sunlight for more than 15 days after installation.
- H. The geotextile shall be seamed using heat seaming or stitching methods as recommended by the manufacturer and approved by the engineer. Sewn seams shall be made using polymeric thread with chemical resistance equal to or exceeding that of the geotextile. All sewn seams shall be continuous. Seams shall be oriented down slopes perpendicular to grading contours unless otherwise specified. For heat-seaming, fusion welding techniques recommended by the manufacturer shall be used.
- I. The contractor shall not use heavy equipment to traffic above the geotextile without approved protection.
- J. The geotextile shall be covered as soon as possible after installation and approval. Installed geotextile shall not be left exposed for more than 15 days.
- K. Material overlying the geotextile shall be carefully placed to avoid wrinkling or damage to the geotextile.



---

## SINGLE SIDED GEOCOMPOSITE

### 1.1 SCOPE

This specification covers the technical requirements for the manufacturing and installation of the geocomposite drainage layer. All materials meet or exceed the requirements of this specification, and all work will be performed in accordance with the procedures provided in these project specifications.

### 1.2 REFERENCES

#### A. American Society for Testing and Materials (ASTM)

1. ASTM D 1238 Standard Test Method for Melt Flow Rates of Thermoplastics by Extrusion Plastometer
2. D 1505-98 Standard Test Method for Density of Plastics by the Density-Gradient Technique
3. ASTM D 4218, Standard Test Method for Determination of Carbon Black Content in Polyethylene Compounds by the Muffle Furnace Technique D 1603-94 Standard Test Method for Carbon Black in Olefin Plastics
4. D 4355-02 Standard Test Method for Deterioration of Geotextiles by Exposure to Light, Moisture and Heat in a Xenon Arc Type Apparatus
5. D 4491-99 Standard Test Method for Water Permeability of Geotextiles by Permittivity
6. D4533 Standard Test Method for Trapezoid Tearing Strength of Geotextiles
7. D 4716-00 Standard Test Method for Determining the (In-Plane) Flow Rate Per Unit Width and Hydraulic Transmissivity of a Geosynthetic Using a Constant Head
8. D 4751-99 Standard Test Method for Determining Apparent Opening Size of a Geotextile
9. D 6241 Standard Test Method for the Static Puncture Strength of Geotextiles and Geotextile- Related Products Using a 50-mm Probe D 4833-88 (1996) Standard Test Method for Index Puncture Resistance of Geotextiles, Geomembranes and Related Products
10. D 5261-92 (1996) Standard Test Method for Measuring the Mass Per Unit Area of Geotextiles
11. D7005-03 Determining The Bond Strength (Ply-Adhesion) of Geocomposites
12. D 7179 Standard Test Method for Determining Geonet Breaking Force

#### B. Relevant publications from the Environmental Protection Agency (EPA):

1. Daniel, D.E. and R.M. Koerner, (1993), Technical Guidance Document: Quality Assurance and Quality Control for Waste Containment Facilities, EPA/600/R-93/182.



### 1.3 DEFINITIONS

- A. Construction Quality Assurance Consultant (CONSULTANT) – The Party, independent from MANUFACTURER and INSTALLER, that is responsible for observing and documenting activities related to quality assurance during the lining system construction.
- B. ENGINEER - The individual or firm responsible for the design and preparation of the project's Contract Drawings and Specifications.
- C. Geocomposite Manufacturer (MANUFACTURER) - The party responsible for manufacturing the geocomposite rolls.
- D. Geosynthetic Quality Assurance Laboratory (TESTING LABORATORY) -The Party, independent from the MANUFACTURER and INSTALLER, responsible for conducting laboratory tests on samples of geosynthetics obtained at the site or during manufacturing, usually under the direction of the OWNER.
- E. INSTALLER- Party responsible for field handling, transporting, storing and deploying the geocomposite.
- F. Lot- A quantity of resin (usually the capacity of one rail car) used to manufacture polyethylene geocomposite rolls. The finished rolls will be identified by a roll number traceable to the resin lot.

### 1.4 QUALIFICATIONS

- A. MANUFACTURER
  - 1. Geocomposite shall be manufactured by the following:
    - a. GSE Lining Technology, Inc.
    - b. Approved Equal
  - 2. MANUFACTURER shall have manufactured a minimum of 10,000,000-ft<sup>2</sup> of polyethylene geocomposite material during the last year.
- B. INSTALLER
  - 1. INSTALLER shall have installed a minimum of 500,000 square feet of geocomposite in the last 3 years.
  - 2. INSTALLER shall have worked in a similar capacity on at least 5 projects similar in complexity to the project described in the contract documents, and within at least 50,000 square feet of geonet installation on each project.
  - 3. The Installation Supervisor shall have worked in a similar capacity on projects similar in size and complexity to the project described in the Contract Documents.

### 1.5 MATERIAL LABELING, DELIVERY, STORAGE AND HANDLING

- A. Labeling- Each roll delivered to the site shall be wrapped and labeled by the MANUFACTURER. The label will identify:
  - 1. Manufacturer's name
  - 2. Product identification
  - 3. Length
  - 4. Width
  - 5. Roll number





- C. Delivery- Rolls will be prepared to ship by appropriate means to prevent damage to the material and to facilitate off-loading.
- D. Storage- The on-site storage location provided by the CONTRACTOR to protect the geonet from abrasions, excessive dirt and moisture, shall have the following characteristics:
  - 1. Level (no wooden pallets)
  - 2. Smooth
  - 3. Dry
  - 4. Protected from theft and vandalism
  - 5. Adjacent to the area being lined
- E. Handling
  - 1. The CONTRACTOR and INSTALLER shall handle all rolls in such a manner to ensure they are not damaged in any way.
  - 2. The INSTALLER shall take any necessary precautions to prevent damage to underlying layers during placement of the drainage material.

## 1.6 WARRANTY

- A. Material shall be warranted, on a pro-rata basis against defects for a period of 1-year from the date of the geocomposite installation.
- B. Installation shall be warranted against defects in workmanship for a period of 1-year from the date of geocomposite completion.

## 2. PRODUCTS

### 2.1 GEOCOMPOSITE PROPERTIES

- A. A geocomposite shall be manufactured by extruding two crossing strands to form a bi-planar drainage net structure with a non-woven geotextile bonded to one or both sides.
- B. The geocomposite specified shall have properties that meet or exceed the values listed in the following data sheets below.



**MATERIAL SPECIFICATIONS PLAN**  
**PILOT WATER SOLUTIONS**  
**LENNOX RECYCLE**  
**LEA COUNTY, NEW MEXICO**  
023096-00

<b>TABLE 1: GEOCOMPOSITE PROPERTIES</b>			
<b>Property</b>	<b>Test Method</b>	<b>Frequency</b>	<b>Value</b>
<b>Geocomposite</b>			
Transmissivity (1), gal/min/ft (m <sup>2</sup> /sec) Single-Sided Composite	ASTM D 4716	1/540,000-ft <sup>2</sup>	6.2 (1.3 x 10 <sup>-3</sup> )
Ply Adhesion, lb/in	ASTM D 7005	1/50,000-ft <sup>2</sup>	0.5
<b>Geonet</b>			
Geonet Core Thickness, mil (1)	ASTM D 5199	1/50,000-ft <sup>2</sup>	270
Transmissivity (2), gal/min/ft (m <sup>2</sup> /sec)	ASTM D 4716	1/540,000-ft <sup>2</sup>	19 (4 x 10 <sup>-3</sup> )
Compressive Strength, lbs/ft	ASTM D 6364	1/540,000-ft <sup>2</sup>	40,000
Density, g/cm <sup>3</sup>	ASTM D 1505	1/50,000-ft <sup>2</sup>	0.94
Tensile Strength (MD), lb/in	ASTM D 7179	1/50,000-ft <sup>2</sup>	100
Carbon Black Content, %	ASTM D 4218	1/50,000-ft <sup>2</sup>	2.0
<b>8 oz. Geotextile (prior to lamination)</b>			
Mass per Unit Area, oz/yd <sup>2</sup>	ASTM D 5261	1/90,000-ft <sup>2</sup>	8
Grab Tensile Strength, lb	ASTM D 4632	1/90,000-ft <sup>2</sup>	220
Grab Elongation	ASTM D 4632	1/90,000-ft <sup>2</sup>	50%
CBR Puncture Strength, lb	ASTM D 6241	1/540,000-ft <sup>2</sup>	575
Trapezoidal Tear Strength, lb	ASTM D 4533	1/90,000-ft <sup>2</sup>	90
AOS, US Sieve (mm)	ASTM D 4751	1/540,000-ft <sup>2</sup>	80 (0.180)
Permittivity, sec <sup>-1</sup>	ASTM D 4491	1/540,000-ft <sup>2</sup>	1.3
Water Flow Rate, gpm/ft <sup>2</sup>	ASTM D 4491	1/540,000-ft <sup>2</sup>	95
UV Resistance, % Retained	ASTM D 4355 (after 500 hours)	per formulation	70

- Note: The design engineer shall prepare the table above based on the GSE product data sheet and then delete this note



C. Resin

1. Resin shall be new first quality, compounded polyethylene resin.
2. Natural resin (without carbon black) shall meet the following additional
  - a. minimum requirements:

TABLE 2: RAW MATERIAL PROPERTIES		
Property	Test Method <sup>(1)</sup>	Value
Density (g/cm <sup>3</sup> )	ASTM D 1505	>0.94
Melt Flow Index (g/10 min)	ASTM D 1238	≤ 1.0

<sup>1</sup>GSE utilizes test equipment and procedures that enable effective and economical confirmation that the product will conform to specifications based on the noted procedures. Some test procedures have been modified for application to geosynthetics. All procedures and values are subject to change without prior notification.

## 2.2 MANUFACTURING QUALITY CONTROL

The geocomposite shall be manufactured in accordance with the Manufacturer's Quality Control Plan submitted to and approved by the ENGINEER.

The geocomposite shall be tested according to the test methods and frequencies listed on Table 1 which has been prepared based on product data sheets.

## 3. EXECUTION

### 3.1 FAMILIARIZATION

A. Inspection

1. Prior to implementing any of the work in the Section to be lined, the INSTALLER shall carefully inspect the installed work of all other Sections and verify that all Work is complete to the point where the installation of the Section may properly commence without adverse impact.
2. If the INSTALLER has any concerns regarding the installed work of other Sections, he shall notify the Project ENGINEER.

### 3.2 MATERIAL PLACEMENT

- A. The geocomposite roll should be installed in the direction of the slope and in the intended direction of flow unless otherwise specified by the ENGINEER.
1. If the project contains long, steep slopes, special care should be taken so that only full length rolls are used at the top of the slope.



- B. In the presence of wind, all geocomposites shall be weighted down with sandbags or the equivalent. Such sandbags shall be used during placement and remain until replaced with cover material.
- C. If the project includes an anchor trench at the top of the slopes, the geocomposite shall be properly anchored to resist sliding. Anchor trench compacting equipment shall not come into direct contact with the geocomposite.
- D. In applying fill material, no equipment can drive directly across the geocomposite. The specified fill material shall be placed and spread utilizing vehicles with a low ground pressure.
- E. The cover soil shall be placed in the geocomposite in a manner that prevents damage to the geocomposite. Placement of the cover soil shall proceed immediately following the placement and inspection of the geocomposite.

### 3.3 SEAMS AND OVERLAPS

- A. Each component of the geocomposite will be secured or seamed to the like component at overlaps.
- B. Geonet Components
  - 1. Adjacent edges of the geonet along the length of the geocomposite roll shall be placed with the edges of each geonet butted against each other.
  - 2. The overlaps shall be joined by tying the geonet structure with cable ties. These ties shall be spaced every 5-ft along the roll length.
  - 3. Adjoining geocomposite rolls (end to end) across the roll width should be shingled down in the direction of the slope, with the geonet portion of the top overlapping the geonet portion of the bottom geocomposite a minimum of 12-in across the roll width.
  - 4. The geonet portion should be tied every 6-in in the anchor trench or as specified by the ENGINEER.

### 3.4 REPAIR

- A. Prior to covering the deployed geocomposite, each roll shall be inspected for damage resulting from construction.
- B. Any rips, tears or damaged areas on the deployed geocomposite shall be removed and patched. The patch shall be secured to the original geonet by tying every 6-in with the approved tying devices. If the area to be repaired is more than 50 percent of the width of the panel, the damaged area shall be cut out and the two portions of the geonet shall be cut out and the two portions of the geonet shall be joined in accordance with *Subsection 3.03*.





C147L REGISTRATION PACKAGE  
LENNOX RECYCLE FACILITY  
SECTION 17, TOWNSHIP 24 SOUTH, RANGE 35 EAST  
LEA COUNTY, NEW MEXICO  
023096-00

---

# APPENDIX F

## OPERATING AND MAINTENANCE PLAN



Pilot Water Solutions is proposing to construct two (2) storage pits and one (1) Above Ground Storage Tanks (AST) in Section 17, Township 24 South, Range 35 East, Lea County, New Mexico. The Lennox Recycle shall consist of three containments with a total operational volume of approximately 899,956-bbl.

## OPERATION AND MAINTENANCE PROCEDURES

In this plan, underlined text represents the language of the Rule.

The operator will operate and maintain the lined earthen containment and AST to contain liquids and solids (blow sand and minimal precipitates from the treated produced water) and maintain the integrity of the liner system in a manner that prevents contamination of fresh water and protects public health and the environment as described below. The purpose of the lined earthen containment and AST is to facilitate recycling, reuse, and reclamation of produced water derived from nearby oil and gas wells. During periods when water for E&P operations is not needed, produced water will discharge to one of the injection wells in the operator's SWD system. The containment will not be used for the disposal of produced water or other oilfield waste.

The operation of the Recycling Containment is summarized below:

1. Via pipeline, produced water generated from nearby oil and gas wells is delivered to a treatment system located as indicated in the C-147.
2. After treatment, the produced water discharges into the containment.
3. When required, treated produced water is removed from the containment for E&P operations. At this time, treated produced water will be used for drilling beneath the fresh water zones (beneath surface casing), for well stimulation (e.g. hydraulic fracturing) and other E&P uses as approved by OCD.
4. Whenever the maximum fluid capacity of the containment is reached, treatment and discharge to the containment ceases (see Freeboard and Overtopping Plan, below).
5. The operator will keep accurate records and shall report monthly to the division the total volume of water received for recycling, with the amount of fresh water received listed separately, and the total volume of water leaving the facility for disposition by use on form C-148.
6. The operator will maintain accurate records that identify the sources and disposition of all recycled water that shall be made available for review by the division upon request.
7. The containment shall be deemed to have ceased operations if less than 20 % of the total fluid capacity is used every six months following the first withdrawal of produced water for use. The operator will report cessation of operations to the appropriate division district office. The appropriate division district office may grant an extension to this determination of cessation of operations not to exceed six months.

The operation of the lined earthen containment will follow the mandates listed below:

1. The operator will not discharge into or store any hazardous waste (as defined by 40 CFR 261 and NMAC 19.15.2.7.H.3) in the containments.



2. If the containment's primary liner is compromised above the fluid's surface, the operator will repair the damage or initiate replacement of the primary liner within 48 hours of discovery or seek an extension of time from the Division District office.
3. If the primary liner is compromised below the fluid's surface, the operator will remove all fluid above the damage or leak within 48 hours of discover, notify the division district office, and repair the damage or replace the primary liner.
4. If any penetration of the containment liner is confirmed by sampling of fluid in the leak detection system (see Inspection and Monitoring Plan), the operator will:
  - a. Begin and maintain fluid removal from the leak detection/pump-back system,
  - b. Notify the District office within 48 hours (phone or email) of the discovery,
  - c. Identify the location of the leak, and
  - d. Repair the damage or, if necessary, replace the containment liner.
5. The operator will install, or maintain onsite, an oil absorbent boom or other device to contain an unanticipated release and the operator will remove any visible layer of oil from the surface of the recycling containment.
6. The operator will report releases of fluid in a manner consistent with NMAC 19.15.29.
7. The containment will be operated to prevent the collection of surface water run-on.
8. The operator will maintain the containment free of miscellaneous solid waste or debris.
9. The operator will maintain at least 3-ft of freeboard for the containment and will use a welded ladder gauge to allow easy determination of the required 3-ft of freeboard.
10. As described in the design/construction plan, the injection or withdrawal of fluids from the containment is accomplished through hardware that prevents damage to the liner by erosion, fluid jets, or impact from installation and removal of hoses or pipes.
11. The operator shall ensure that all gates associated with the fence are closed and locked when responsible personnel are not onsite.
12. The operator will maintain the fences in good repair.

## MONITORING, INSPECTION, AND REPORTING PLAN

The operator will inspect the recycling containment and associated leak detection systems weekly while it contains fluids. The operator shall maintain a current log of such inspections and make the log available for review by the division upon request.

Weekly inspections consist of:

1. Reading and recording the fluid height of staff gauges,
2. Recording any evidence that the pond surface shows visible oil,
3. Visually inspecting the containment's exposed liners, and
4. Checking the leak detection system for any evidence of a loss of integrity of the primary liner.

As stated above, if a liner's integrity is compromised, or if any penetration of the liner occurs above the water surface, then the operator will notify the District office within 48 hours (phone or email).

Monthly, the operator will:

1. Inspect diversion ditches and berms around the containment to check for erosion and collection of surface water run-on.



2. Inspect the leak detection system for evidence of damage or malfunction and monitor for leakage.
3. Inspect the containment for migratory birds and other wildlife. Within 30 days of discovery, report the discovery of dead migratory birds or other wildlife to the appropriate wildlife agency and to the division district office in order to facilitate assessment and implementation of measures to prevent incidents from reoccurring.
4. Report to the division the total volume of water received for recycling, with the amount of fresh water received listed separately, and the total volume of water leaving the facility for disposition by use on form C-148.
5. Record sources and disposition of all recycled water.

The operator will maintain a log of all inspections and make the log available for the appropriate Division District office's review upon request.

### **FREEBOARD AND OVERTOPPING PREVENTION PLAN**

The method of operation of the containment allows for maintaining freeboard with very few potential problems. When the capacity of the containment is reached (3-ft of freeboard), the discharge of treated produced water ceases and the produced water generated by nearby oil and gas wells is managed by disposing of fluid at a local injection well.

If rising water levels suggest that 3-ft of freeboard will not be maintained, the operator will implement one or more of the following options:

1. Cease discharging treated produced water to the containment.
2. Accelerate re-use of the treated produced water for purposes approved by the Division.
3. Transfer treated produced water from the containment to a Division approved injection well.

The reading of the staff gauge typically occurs daily when treatment operations are ongoing and weekly when discharge to the containment is not occurring.

### **PROTOCOL FOR LEAK DETECTION MONITORING, FLUID REMOVAL, AND REPORTING**

As shown in *Appendix D*, the leak detection system includes a monitoring system. Any fluid released from the primary liner will flow to the collection sump, where fluid level monitoring is possible at the monitoring riser pipe associated with the leak detection system.

Staff may employ a portable electronic water level meter to determine if fluid exists in the monitoring riser pipe. Obtaining accurate readings of water levels in a sloped pipe beneath a containment can be a challenge. An electrician's wire snake may be required to push the probe to the bottom of the port and the probe may be fixed in a 2-in pipe "dry housing" to avoid false readings due to water condensation on the pipe. There are many techniques to determine the existence of water in the sumps, including low-flow pumps and a simple small bailer affixed to an electrician's snake. The operator will use the method that works best for this containment.

If seepage from the containment into the leak detection system is suspected by a positive fluid level measurement, the operator will:





OPERATION AND MAINTENANCE PLAN  
PILOT WATER SOLUTIONS  
LENNOX RECYCLE  
LEA COUNTY, NEW MEXICO  
023096-00

1. Re-measure fluid levels in the monitoring riser pipe on a daily basis for one week to determine the rate of seepage.
2. Collect a water sample from the monitoring riser pipe to confirm the seepage is treated produced water from the containment via field conductivity and chloride measurements.
3. Notify NMOCD of a confirmed positive detection in the system within 48 hours of sampling (initial notification).
4. Install a pump into the monitoring riser pipe sump to continually (manually on a daily basis or via automatic timers) remove fluids from the leak detection system into the containment until the liner is repaired or replaced.
5. Dispatch a liner professional to inspect the portion of the containment suspected of leakage during a "low water" monitoring event.
6. Provide NMOCD a second report describing the inspection and/or repair within 20 days of the initial notification.

If the point of release is obvious from a low water inspection, the liner professional will repair the loss of integrity. If the point of release cannot be determined by the inspection, the liner professional will develop a more robust plan to identify the point(s) of release. The inspection plan and schedule will be submitted to OCD with the second report. The operator will implement the plan upon OCD approval.



C147L REGISTRATION PACKAGE  
LENNOX RECYCLE FACILITY  
SECTION 17, TOWNSHIP 24 SOUTH, RANGE 35 EAST  
LEA COUNTY, NEW MEXICO  
023096-00

---

# APPENDIX G

## CLOSURE PLAN



CLOSURE PLAN  
PILOT WATER SOLUTIONS  
LENNOX RECYCLE  
LEA COUNTY, NEW MEXICO  
023096-00

Pilot Water Solutions is proposing to construct two (2) storage pits and one (1) Above Ground Storage Tanks (AST) in Section 17, Township 24 South, Range 35 East, Lea County, New Mexico. The Lennox Recycle shall consist of three containments with a total operational volume of approximately 899,956-bbl.

## CLOSURE PLAN

In this plan, underlined text represents the language of the Rule.

After operations cease, the operator will remove all fluids within 60 days and close the containment within six months from the date the operator ceases operations from the containment for use.

The operator shall substantially restore the impacted surface area to

1. The condition that existed prior to the construction of the recycling containment or
2. To a condition imposed by federal, state trust land, or tribal agencies on lands managed by those agencies as these provisions govern the obligations of any operator subject to those provisions.

## EXCAVATION AND REMOVAL CLOSURE PLAN - PROTOCOLS AND PROCEDURES

The storage pit and AST are expected to contain a small volume of solids, the majority of which will be windblown sand and dust with some mineral precipitates from the water.

The operator will remove all liquids from the pits and either:

- a. Dispose of the liquids in a division-approved facility, or
- b. Recycle, reuse, or reclaim the water for reuse in drilling and stimulation

The operator will close the recycling containment by first removing all fluids, contents, and synthetic liners and transferring these materials to a Division approved facility.

After the removal of the pit contents and liners, soils beneath the workover pit will be tested by collection of a five-point (minimum) composite sample, which includes stained or wet soils, if any. That sample shall be analyzed for the constituents listed in Table 1 of 19.15.34.14.

After review of the laboratory results:

- a. If any contaminant concentration is higher than the parameters listed in Table 1, additional delineation may be required, and the operator must receive approval before proceeding with closure.
- b. If all contaminant concentrations are less than or equal to the parameters listed in Table 1, then the operator will proceed to:
  - i. Backfill with non-waste containing, uncontaminated earthen material or
  - ii. Undertake an alternative closure process pursuant to a variance request after approval by OCD.

The operator will reclaim the containment's location to a safe and stable condition that blends with the surrounding undisturbed area.


Topsoils and subsoils shall be replaced to their original relative positions and contoured so as to achieve erosion control, long-term stability, and preservation of surface water flow patterns.

The disturbed area shall then be reseeded in the first favorable growing season following closure of a recycling containment.

## **CLOSURE DOCUMENTATION**

Within 60 days of closure completion, the operator shall submit a closure report on Form C-147, including required attachments, to document all closure activities including sampling results and the details on any backfilling, capping or covering, where applicable. The closure report shall certify that all information in the report and attachments is correct and that the operator has complied with all applicable closure requirements and conditions specified in division rules or directives.

The operator shall notify the division when reclamation and re-vegetation are complete. Specifically, the notice will document that all ground surface disturbing activities at the site have been completed, and a uniform vegetative cover has been established that reflects a life-form ratio of plus or minus fifty percent (50%) of pre-disturbance levels and a total percent plant cover of at least seventy percent (70%) of pre-disturbance levels, excluding noxious weeds.

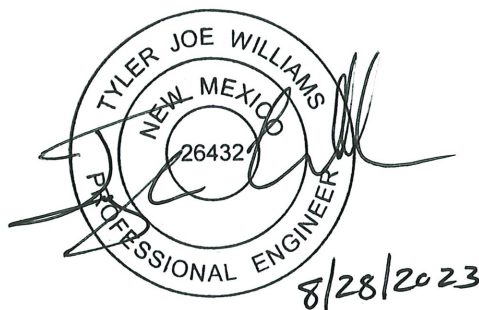

TYLER JOE WILLIAMS  
NEW MEXICO  
26432  
PROFESSIONAL ENGINEER  
8/28/2023



# Pilot Water Solutions Lennox Recycle Facility Closure Cost Estimate

Item	Units	Quantity	\$ /Unit		Estimate Cost
Facility Closure					
1 Fluid removal					
Lennox North Recycle Pit (286K bbls)	bbls	286,340	\$	0.50	\$ 143,170.00
Lennox South Recycle Pit (554K bbls)	bbls	553,616	\$	0.50	\$ 276,808.00
Lennox Recycle AST	bbls	60,000	\$	0.50	\$ 30,000.00
2 Vac truck (final fluid removal)	hrs	20	\$	125.00	\$ 2,500.00
3 Liner removal (fold-in-place)					
Covers removal and disposal	SF	1,888,300	\$	0.18	\$ 339,894.00
4 Equipment removal					
Pit clean-out and residue haul-off	LS	1	\$	10,000.00	\$ 10,000.00
Equipment removal (tanks, gun barrel, FWKO)	LS	1	\$	7,500.00	\$ 7,500.00
Electrical decomissioning (pumps and panels)	LS	1	\$	5,000.00	\$ 5,000.00
Misc equipment clean-up and removal	hr	120	\$	135.00	\$ 16,200.00
Removal of AST	LS	1	\$	75,000.00	\$ 75,000.00
5 Site Restoration					
Dozer - push in berms (bid)	CY	115,532	\$	2.00	\$ 231,064.00
and final grading of the site					
Re-vegetation	ea	1	\$	5,200.00	\$ 5,200.00

**Estimated Total**


**\$ 1,142,336.00**

## Assumptions

No Remediation will be necessary

Pit is full at time of closure

Pit berms above natural grade will be used to fill voids below natural grade

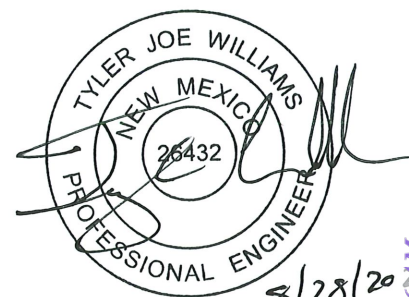

**Venegas, Victoria, EMNRD**

---

**From:** Venegas, Victoria, EMNRD  
**Sent:** Thursday, September 21, 2023 11:08 AM  
**To:** David Grounds; Shelly Cowden; Mitchell Ratke; twilliams@envirotechconsulting.com  
**Subject:** 1RF-507 - LENNOX FACILITY CONTAINMENTS [fVV2325055073]  
**Attachments:** C-147 1RF-507 - LENNOX FACILITY CONTAINMENTS [fVV2325055073].pdf

**1RF-507 - LENNOX CONTAINMENTS FACILITY [fVV2325055073]**

Good morning Mr. Ratke,

NMOCDC has reviewed the recycling containment permit application and related documents, submitted by [331374] Pilot Water Solutions SWD LLC on 09/12/2023, for 1RF-507 - LENNOX FACILITY CONTAINMENTS [fVV2325055073] in Unit Letter J, Section 17, Township 24S, Range 35E, Lea County, New Mexico. [331374] Pilot Water Solutions SWD LLC requested variances from 19.15.34 NMAC for 1RF-507 - LENNOX FACILITY CONTAINMENTS [fVV2325055073] related to 19.15.34. NMAC

The following variances have been approved:

- The variance from 19.15.34.13.E NMAC for the installation of an audible "Bird-X Mega Blaster Pro" bird deterrence system is approved.
- The variance to NMAC 19.15.34.12.D to install a wire mesh, game fence, eight (8) feet in height is approved.

The following variances, specific to the in-ground containments have been approved:

- The variance to 19.15.34.12.A.(4) NMAC for the installation of a 40-mil non-reinforced LLDPE secondary liner is approved. The proposed liner system cross-section for the earthen containment is as follows: prepare subgrade, 10 oz. geotextile, 40-mil HDPE secondary liner, 200-mil geonet, 60-mil HDPE primary liner.

The following variances, specific to the ASTs containments have been approved:

- The variance to 19.15.34.12.A.(2) NMAC for the no side-slope requirement for the AST containments with vertical walls is approved.
- The variance to 19.15.34.12.A.(3) NMAC for the liners to be anchored to the top of the ASTs steel walls and no anchor trenches is approved.
- The variance to 19.15.34.12.A.(4) NMAC for the installation on the AST containment of a 40-mil non-reinforced LLDPE secondary liner is approved.
- The variance to 19.15.34.12.A.(4) NMAC for the installation on the AST containment of a 40-mil non-reinforced LLDPE primary liner is approved. The proposed new liner system cross-section for the ASTs is as follows: prepare subgrade, 10 oz. geotextile, 40-mil LLDPE primary liner, 200-mil geonet, 40-mil LLDPE secondary liner.

The form C-147 and related documents for the 1RF-507 - LENNOX FACILITY CONTAINMENTS [fVV2325055073] is approved with the following conditions of conditions of approval:

- The purpose of this permit is for oil and gas activities regulated under the NMAC 19.15.34.3 STATUTORY AUTHORITY: 19.15.34 NMAC is adopted pursuant to the Oil and Gas Act, Paragraph (15) of Section 70-2-12(B) NMSA 1978, which authorizes the division to regulate the disposition of water produced or used in connection with the drilling for or producing of oil and gas or both and Paragraph (21) of Section 70-2-12(B) NMSA 1978 which authorizes the regulation of the disposition of nondomestic wastes from the exploration, development, production or storage of crude oil or natural gas.
- [331374] Pilot Water Solutions SWD LLC shall construct, operate, maintain, close, and reclaim the 1RF-507 - LENNOX FACILITY CONTAINMENTS [fVV2325055073] in compliance with 19.15.34 NMAC.

- 1RF-507 - LENNOX FACILITY CONTAINMENTS [fVV2325055073] is approved for five years of operation from the date of permit application. 1RF-507 - LENNOX FACILITY CONTAINMENTS [fVV2325055073] permit expires on September 12, 2028.
- [331374] Pilot Water Solutions SWD LLC cannot receive produced water in the 1RF-507 - LENNOX FACILITY CONTAINMENTS [fVV2325055073] until after the original copy of the financial assurance has been accepted by NMOCD.
- The 1RF-507 - LENNOX FACILITY CONTAINMENTS [fVV2325055073] shall consist of one (1) earthen impoundment of 553,616.00 bbl of capacity, one (1) earthen impoundment of 286,340.00 bbl of capacity and one (1) AST containment of 60,000.00 bbl of capacity. The total operational volume of 1RF-507 - LENNOX FACILITY CONTAINMENTS [fVV2325055073] is 899,956.00 bbl.
- Per Rule 19.15.34.15.A.(1) operators without existing financial assurance pursuant to 19.15.8 NMAC shall furnish financial assurance acceptable to the division in the amount of the recycling containment's estimated closure cost. The total closure cost estimate for 1RF-507 - LENNOX FACILITY CONTAINMENTS [fVV2325055073] in the amount of \$ 1,142,336.00, meets the requirements of NMAC 19.15.34.15.A.(1).
- The financial assurance bond should be mailed to the Oil Conservation Division; Bonding and Compliance; 1220 South St Frances Drive; Santa Fe, NM 87505.
- [331374] Pilot Water Solutions SWD LLC shall notify NMOCD when construction of the 1RF-507 - LENNOX FACILITY CONTAINMENTS [fVV2325055073] commences.
- [331374] Pilot Water Solutions SWD LLC shall notify NMOCD when recycling operations commence and cease at 1RF-507 - LENNOX FACILITY CONTAINMENTS [fVV2325055073].
- A minimum of 3-feet freeboard must be maintained 1RF-507 - LENNOX FACILITY CONTAINMENTS [fVV2325055073] recycling containment, at all times during operations.
- If less than 20% of the total fluid capacity is utilized every six months, beginning from the first withdrawal, operation of the facility is considered ceased and notification of cessation of operations should be sent electronically to [OCD Online](#). An extension to extend the cessation of operation, not to exceed six months, may be submitted using a C-147 form through [OCD Online](#).
- [331374] Pilot Water Solutions SWD LLC shall submit monthly reports of recycling and reuse of produced water, drilling fluids, and liquid oil field waste on NMOCD form C-148 through [OCD Online](#) even if there is zero activity.
- [331374] Pilot Water Solutions SWD LLC shall comply with 19.15.29 NMAC Releases in the event of any release of produced water or other oil field wastes at 1RF-507 - LENNOX FACILITY CONTAINMENTS [fVV2325055073].

Please reference number 1RF-507 - LENNOX FACILITY CONTAINMENTS [fVV2325055073] in all future communications.

Regards,

**Victoria Venegas** • Environmental Specialist

Environmental Bureau

EMNRD - Oil Conservation Division

506 W. Texas Ave. Artesia, NM 88210

(575) 909-0269 | [Victoria.Venegas@emnrd.nm.gov](mailto:Victoria.Venegas@emnrd.nm.gov)

<https://www.emnrd.nm.gov/ocd/>



**District I**  
1625 N. French Dr., Hobbs, NM 88240  
Phone:(575) 393-6161 Fax:(575) 393-0720  
**District II**  
811 S. First St., Artesia, NM 88210  
Phone:(575) 748-1283 Fax:(575) 748-9720  
**District III**  
1000 Rio Brazos Rd., Aztec, NM 87410  
Phone:(505) 334-6178 Fax:(505) 334-6170  
**District IV**  
1220 S. St Francis Dr., Santa Fe, NM 87505  
Phone:(505) 476-3470 Fax:(505) 476-3462

**State of New Mexico**  
**Energy, Minerals and Natural Resources**  
**Oil Conservation Division**  
**1220 S. St Francis Dr.**  
**Santa Fe, NM 87505**

CONDITIONS  
  
Action 264557

CONDITIONS

Operator:  Pilot Water Solutions SWD LLC 20 Greenway Plaza, Suite 200 Houston, TX 77046	OGRID:  331374
	Action Number:  264557
	Action Type:  [C-147] Water Recycle Long (C-147L)

CONDITIONS

Created By	Condition	Condition Date
vvenegas	NMOCD has reviewed and approved the recycling containment permit application and related documents, submitted by [331374] Pilot Water Solutions SWD LLC on 09/12/2023, for 1RF-507 - LENNOX FACILITY CONTAINMENTS [fVV2325055073]. • [331374] Pilot Water Solutions SWD LLC shall construct, operate, maintain, close, and reclaim the 1RF-507 - LENNOX FACILITY CONTAINMENTS [fVV2325055073] in compliance with 19.15.34 NMAC. • 1RF-507 - LENNOX FACILITY CONTAINMENTS [fVV2325055073] is approved for five years of operation from the date of permit application. 1RF-507 - LENNOX FACILITY CONTAINMENTS [fVV2325055073] permit expires on September 12, 2028.	9/21/2023