


MARATHON OIL COMPANY
 SERVING WELLS: NIBU 1, 4, 5, 8, 9, 31, 34 & 36
 STATION NO: 210
 660' FSL & 660' FWL
 SEC. 10, T-21-S, R-23-E
 NM 05608
 EDDY CO. N.M.

- PRODUCED FLUIDS
- - - GAS LINE
- · - · - OIL LINE
- - - WATER LINE
- · - · - OIL & WATER LINE
- [T] TURBINE METER
- [M] MASS FLOW METER

THE FACILITY IS SUBJECT
 TO THE SITE SECURITY PLAN FOR
 THE INDIAN BASIN FIELD. THE
 PLAN IS LOCATED AT:
 MARATHON OIL CO.
 329 MARATHON RD.
 LAKEWOOD, NM 88259

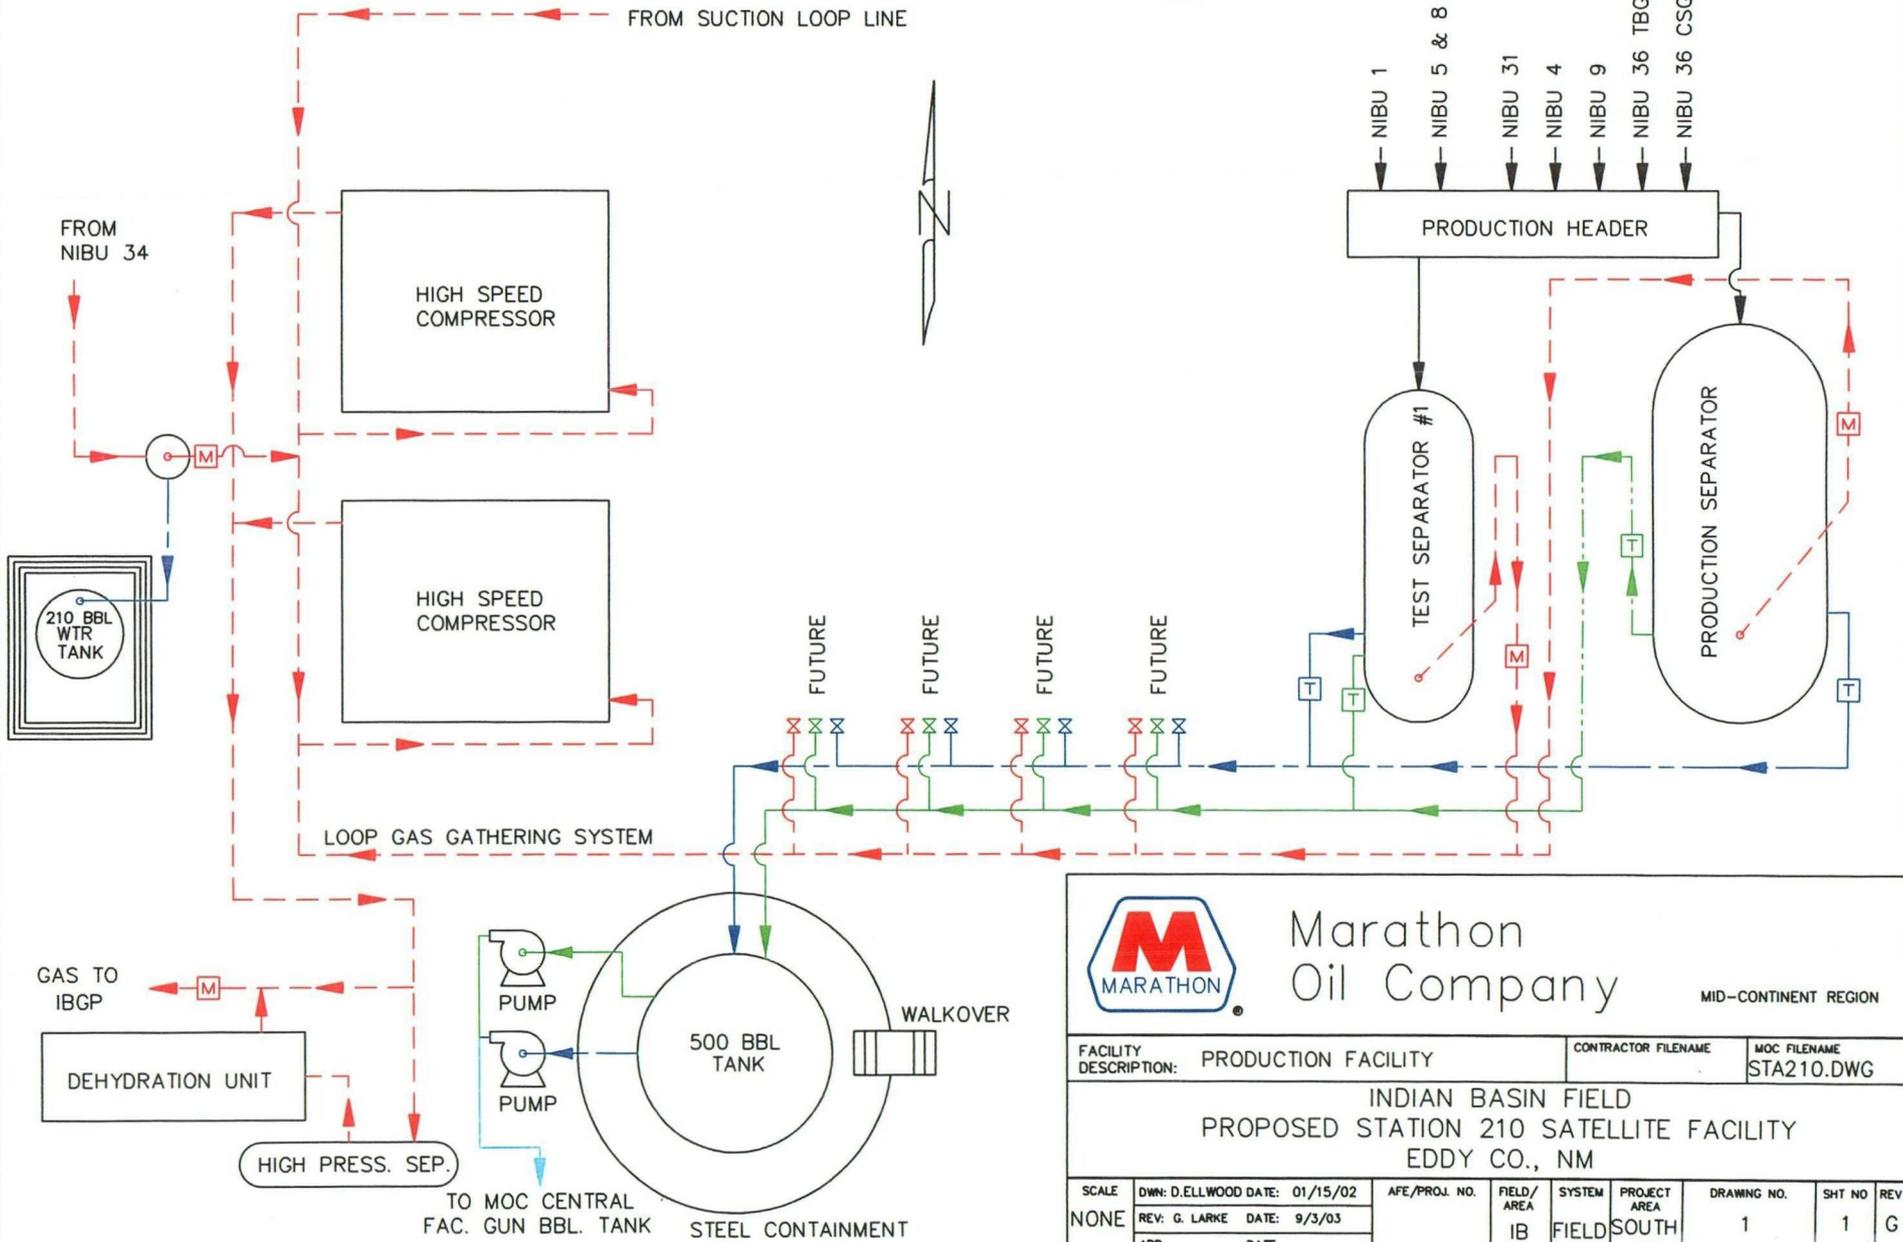



Marathon Oil Company

MID-CONTINENT REGION


FACILITY DESCRIPTION: PRODUCTION FACILITY		CONTRACTOR FILENAME	MOC FILENAME
		STA210.DWG	
<p style="margin: 0;">INDIAN BASIN FIELD</p> <p style="margin: 0;">PROPOSED STATION 210 SATELLITE FACILITY</p> <p style="margin: 0;">EDDY CO., NM</p>			
SCALE	DWN: D.ELLWOOD DATE: 01/15/02	AFE/PROJ. NO.	FIELD/AREA
NONE	REV: G. LARKE DATE: 9/3/03	IB	FIELD SOUTH IB
APP:	DATE	DRAWING NO.	SHT NO
		1	1
		REV	G

MARATHON OIL COMPANY
 SERVING WELLS: INDIAN BASIN A #2, #3, #4, FED. IBA GC#2, FED IBA#1, NIBU #32
 STATION NO: 215
 1650' FSL & 1650' FWL
 SEC.15, T-21-S, R-23-E
 NM 05612A
 EDDY CO. N.M.

THE FACILITY IS SUBJECT
 TO THE SITE SECURITY PLAN FOR
 THE INDIAN BASIN FIELD. THE
 PLAN IS LOCATED AT:
 MARATHON OIL CO.
 329 MARATHON RD.
 LAKEWOOD, NM 88259


GAS TO/FROM
 SUCTION LOOP LINE

LOOP GAS GATHERING SYSTEM

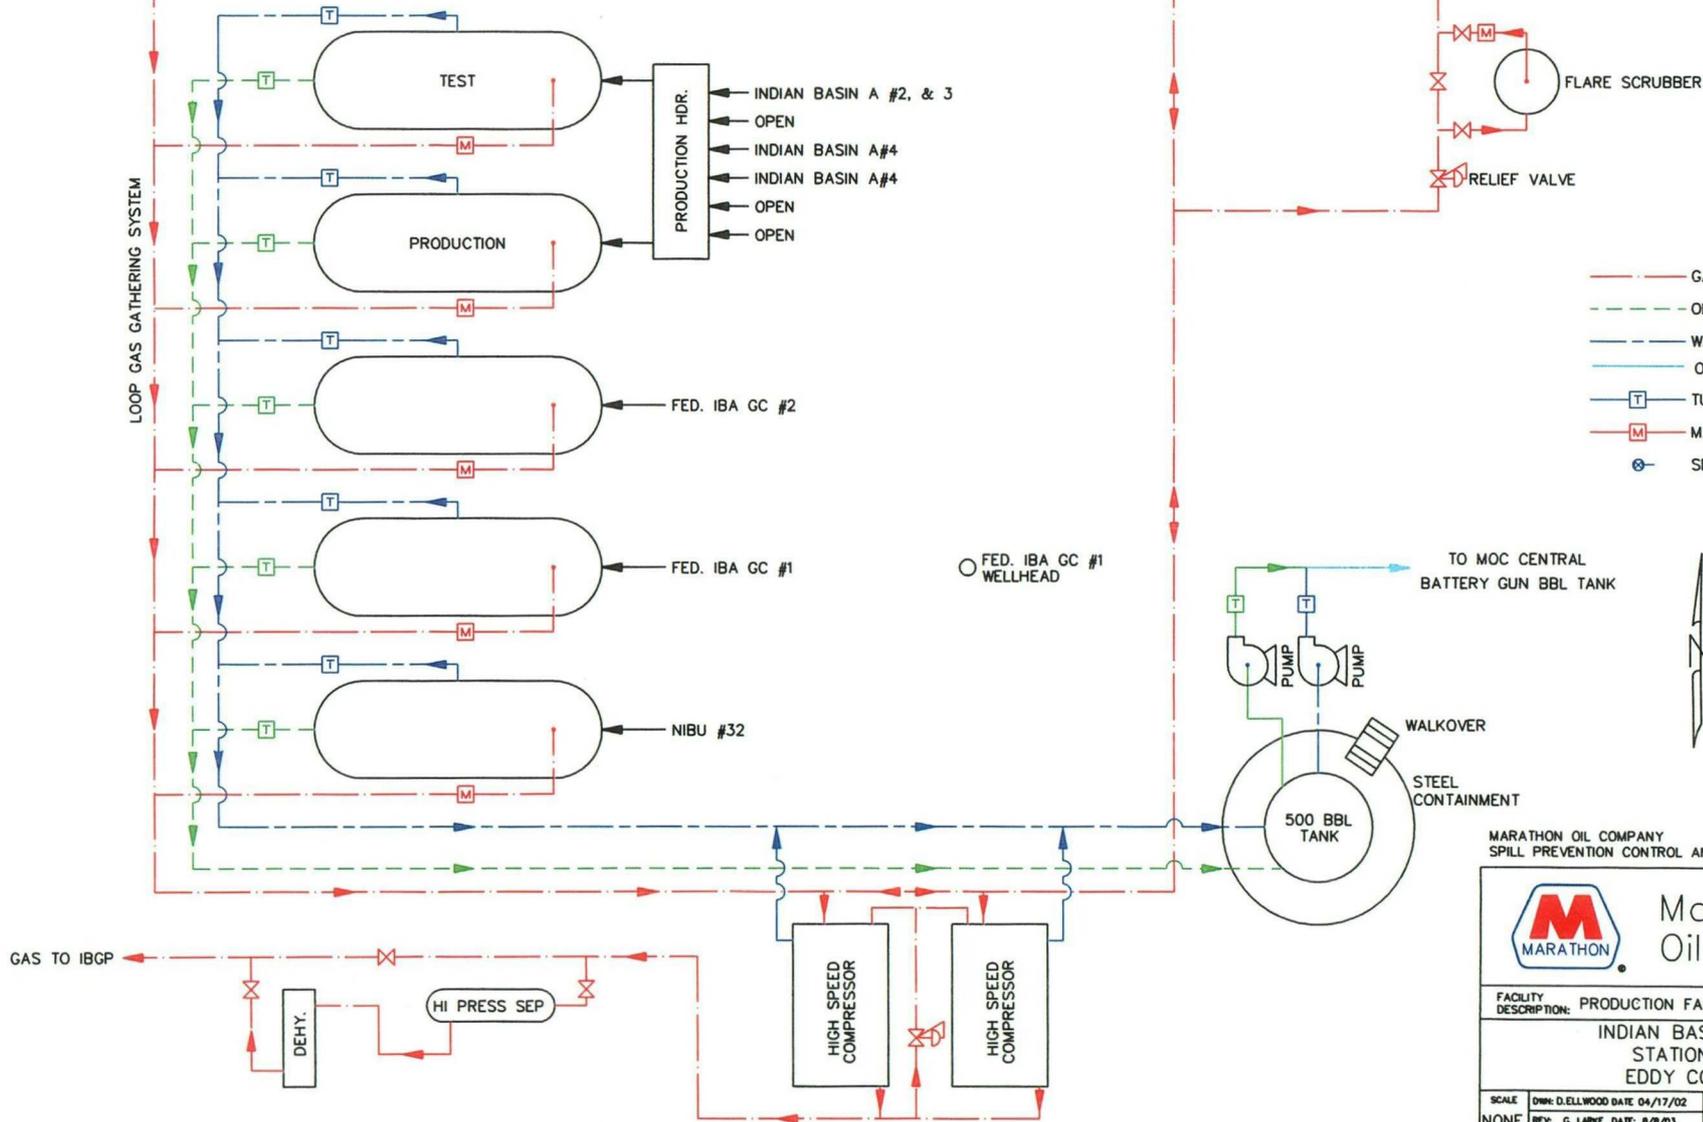

- GAS LINE
- - - OIL & CONDENSATE LINE
- WATER LINE
- OIL & WATER LINE
- T TURBINE METER
- M MASS FLOW METER
- ⊗ SEALED VALVE

TO MOC CENTRAL
 BATTERY GUN BBL TANK

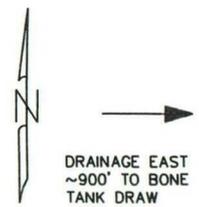

MARATHON OIL COMPANY
 SPILL PREVENTION CONTROL AND COUNTERMEASURES PLAN




Marathon
 Oil Company

FACILITY DESCRIPTION: PRODUCTION FACILITY		MOC FILENAME: STA 215.DWG	
INDIAN BASIN FIELD			
STATION 215			
EDDY CO., NM			
SCALE: NONE	DRW: D.ELLWOOD DATE: 04/17/02	FIELD/AREA: IB	DRAWING NO. 1
REV: G. LARKE DATE: 8/8/03	APP: DATE	SHT NO: 1	REV: E

MARATHON OIL COMPANY
 SERVING WELLS: INDIAN BASIN C #1, 2 & 3,
 AND INDIAN BASIN A #1
 STATION NO: 226 (SIB)
 1650' FNL & 1650' FWL
 UL "F", SEC. 26, T-21-S, R-23-E
 NM 070522-A
 EDDY CO. N.M.

THE FACILITY IS SUBJECT
 TO THE SITE SECURITY PLAN FOR
 THE INDIAN BASIN FIELD. THE
 PLAN IS LOCATED AT:
 MARATHON OIL CO.
 329 MARATHON RD.
 LAKEWOOD, NM 88259

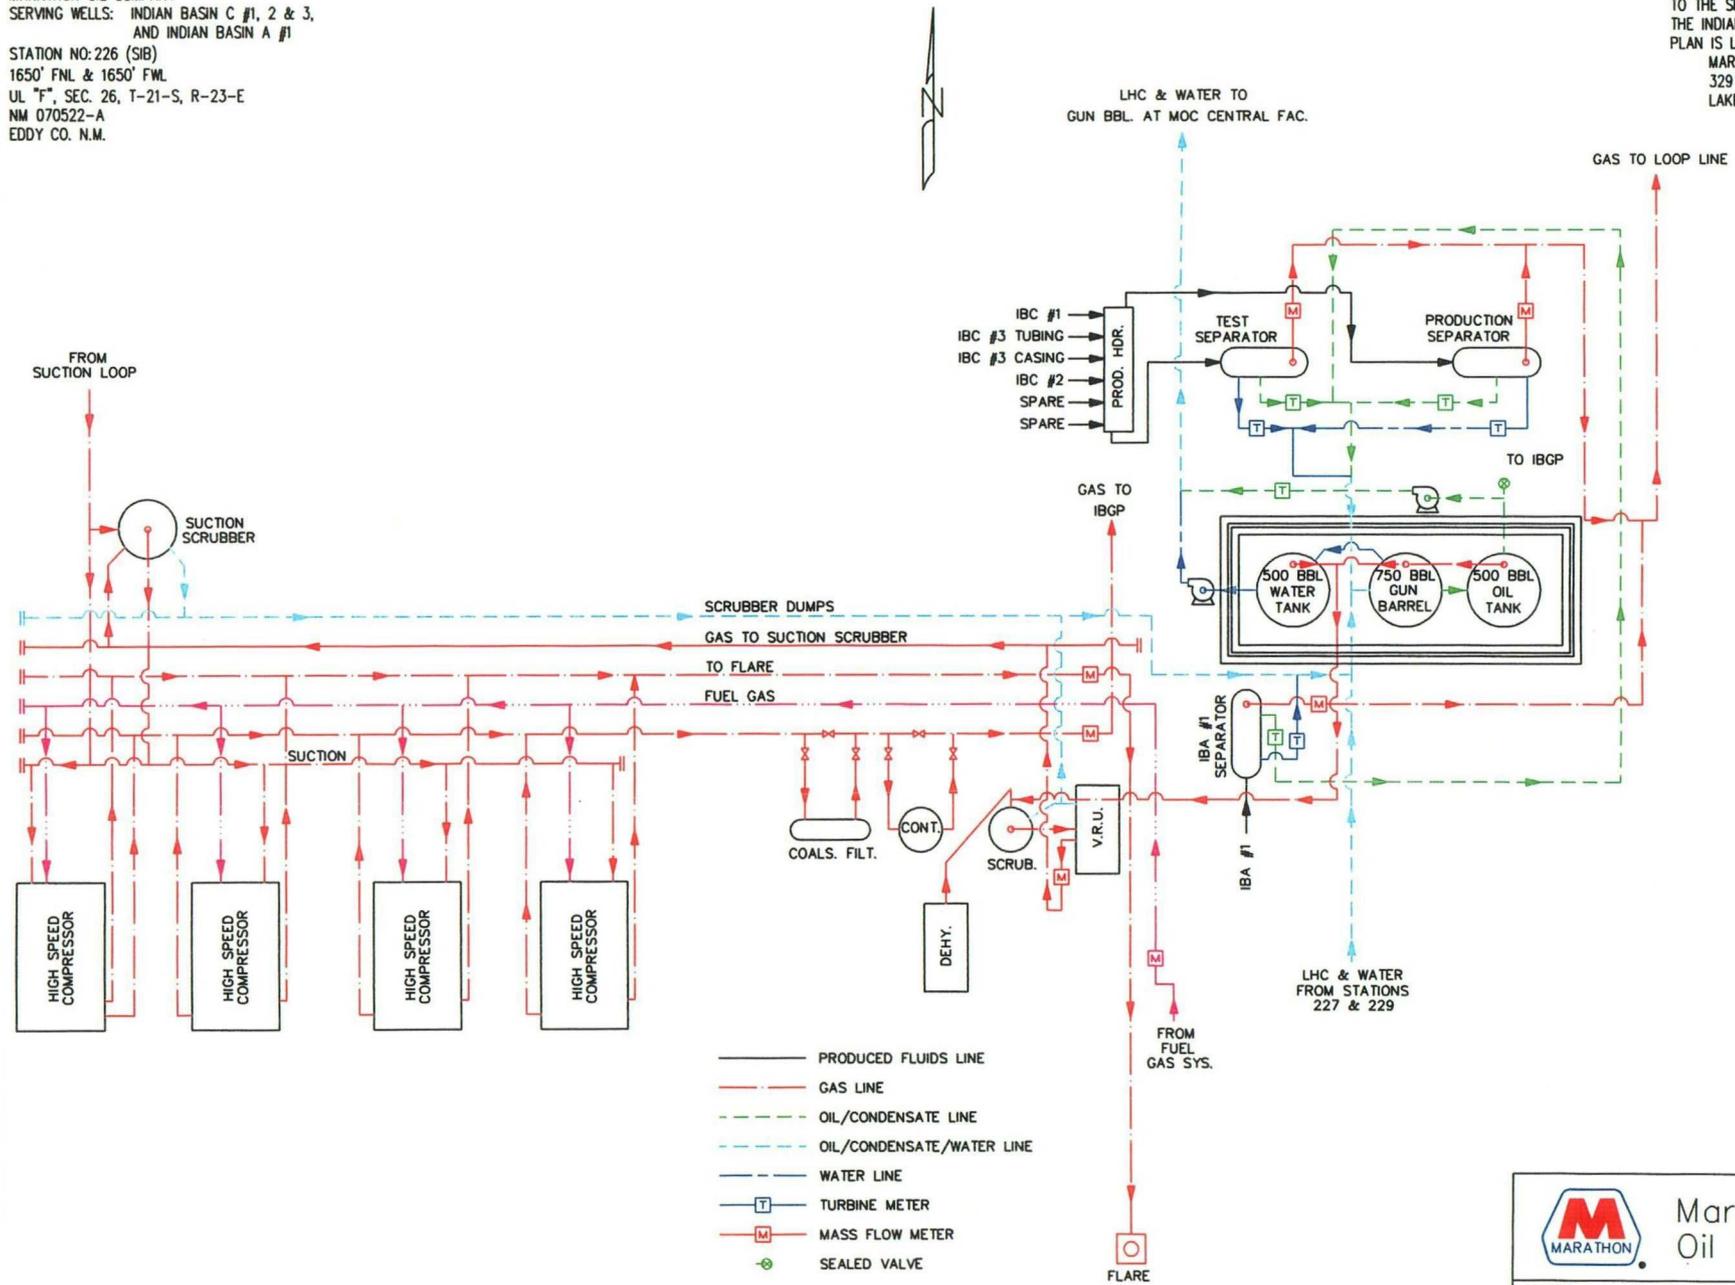


Marathon Oil Company

FACILITY DESCRIPTION: PRODUCTION FACILITY		MOC FILENAME: STA226.DWG	
INDIAN BASIN FIELD STATION 226 (SIB) EDDY CO., NM			
SCALE: NONE	DRW: D. ELLWOOD DATE: 01/15/02	FIELD/AREA: IB	DRAWING NO.: 1
APP: DATE:	DATE:	1	REV: G

MARATHON OIL COMPANY
 SERVING WELLS: INDIAN BASIN "E" 1 & 2, AND "D" 1 & 2.
 STATION NO: 227
 1650' FSL & 1650' FWL
 SEC. 27 T- 21 -S, R- 23 -E
 NM 070522A
 EDDY CO. N.M.

THE FACILITY IS SUBJECT
 TO THE SITE SECURITY PLAN FOR
 THE INDIAN BASIN FIELD. THE
 PLAN IS LOCATED AT:
 MARATHON OIL CO.
 329 MARATHON RD.
 LAKEWOOD, NM 88259

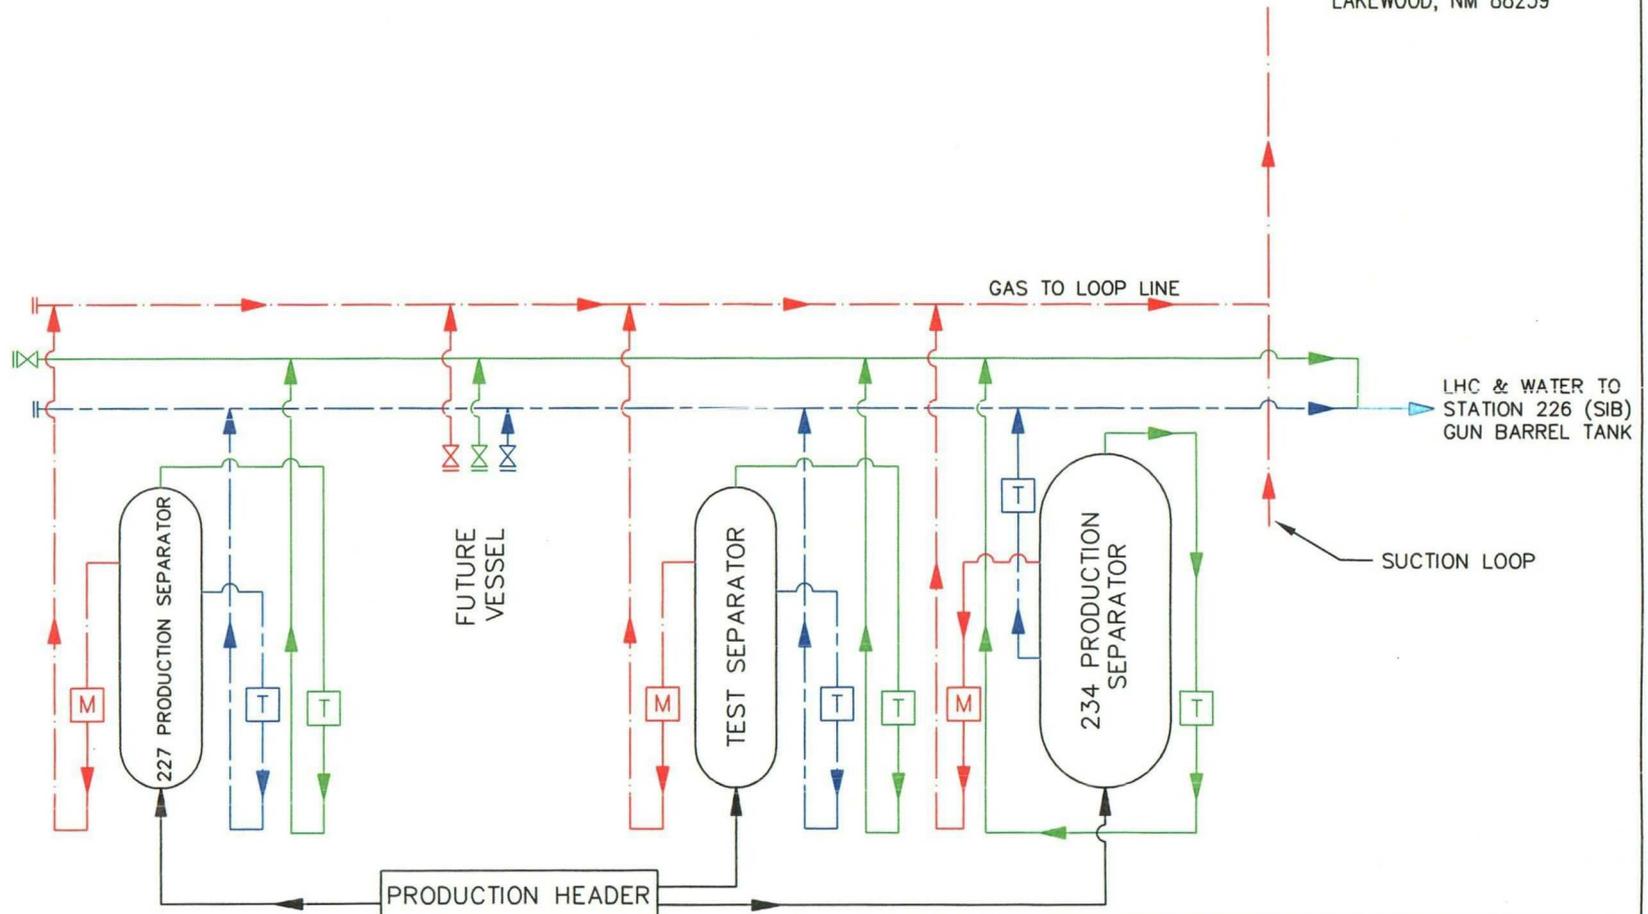

TURBINE METER T
 MASS FLOW METER M
 GAS LINE —
 CONDENSATE LINE —
 WATER LINE —



Marathon
 Oil Company

MID-CONTINENT REGION


FACILITY DESCRIPTION: SATELLITE PRODUCTION FACILITY	CONTRACTOR FILENAME	MOC FILENAME
		STA227.DWG

INDIAN BASIN FIELD
 STATION 227 SATELLITE PRODUCTION FACILITY DIAGRAM
 EDDY CO., NM

SCALE NONE	DWN: D.ELLWOOD DATE 10/30/01	AFE/PROJ. NO.	FIELD/ AREA IB	SYSTEM FIELD	PROJECT AREA	DRAWING NO. 1	SHT NO 1	REV G
	CHKD: DATE							
	APP: DATE							

MARATHON OIL COMPANY
 STATION NO.: 229
 SERVING WELLS: FEDERAL IBC GC #1 & #2
 UL "J", 1700' FSL & 1550' FEL
 SEC.29 T-21-S, R-23-E
 EDDY CO. N.M.

THE FACILITY IS SUBJECT
 TO THE SITE SECURITY PLAN FOR
 THE INDIAN BASIN FIELD. THE
 PLAN IS LOCATED AT:
 MARATHON OIL CO.
 329 MARATHON RD.
 LAKEWOOD, NM 88259

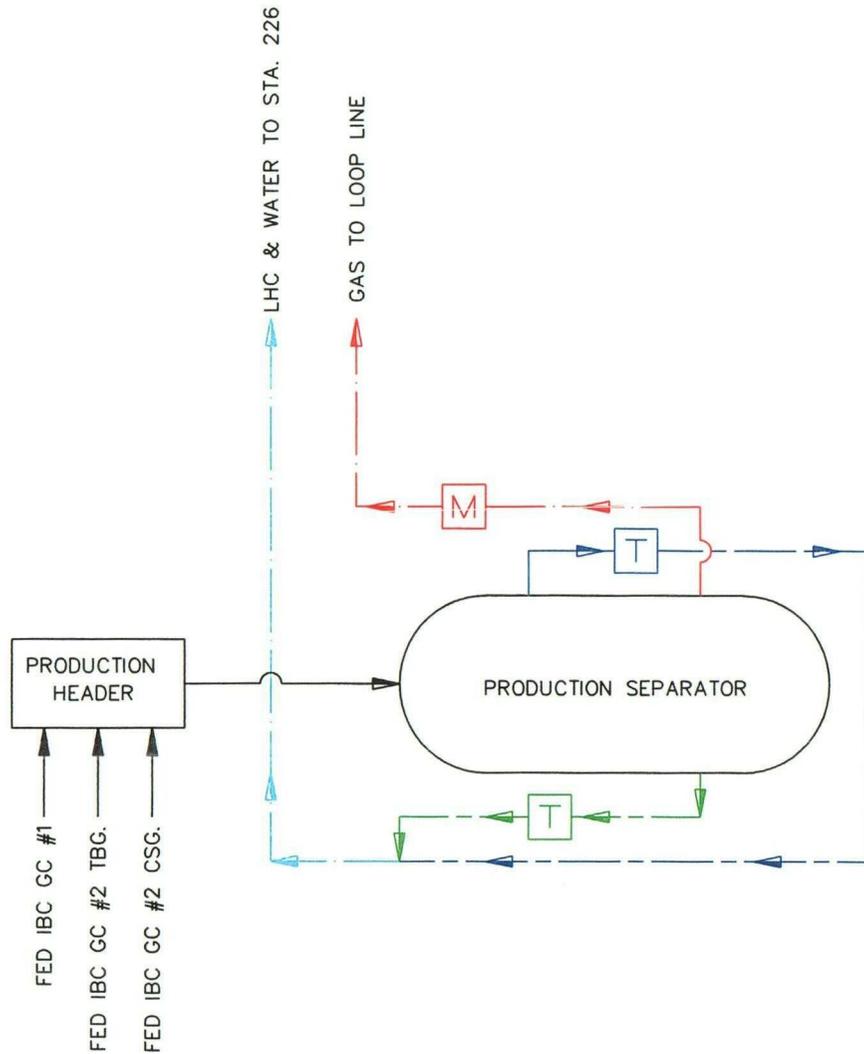

— GAS LINE
 — OIL & WATER LINE
 - - - OIL LINE
 - - - WATER LINE




Marathon
 Oil Company

FACILITY DESCRIPTION: PRODUCTION FACILITY		MOC FILENAME: STA229.dwg	
INDIAN BASIN FIELD 229 SATELLITE FACILITY EDDY CO., NM			
SCALE: NONE	DWN: D. ELLWOOD DATE: 01/15/02	FIELD/AREA: IB	DRAWING NO.: 1
	CHKD: DATE		SHT NO.: 1
	APP: DATE		REV: C

MARATHON OIL COMPANY
 SERVING WELLS: FEDERAL C "35" #1, #2, #3 & #4
 STATION 235
 800' FSL & 800' FWL
 SEC.35 T-21-S, R-23-E
 NM 06953
 EDDY CO. N.M.

LOOP GAS GATHERING SYSTEM

THE FACILITY IS SUBJECT
 TO THE SITE SECURITY PLAN FOR
 THE INDIAN BASIN FIELD. THE
 PLAN IS LOCATED AT:
 MARATHON OIL CO.
 329 MARATHON RD.
 LAKEWOOD, NM 88259

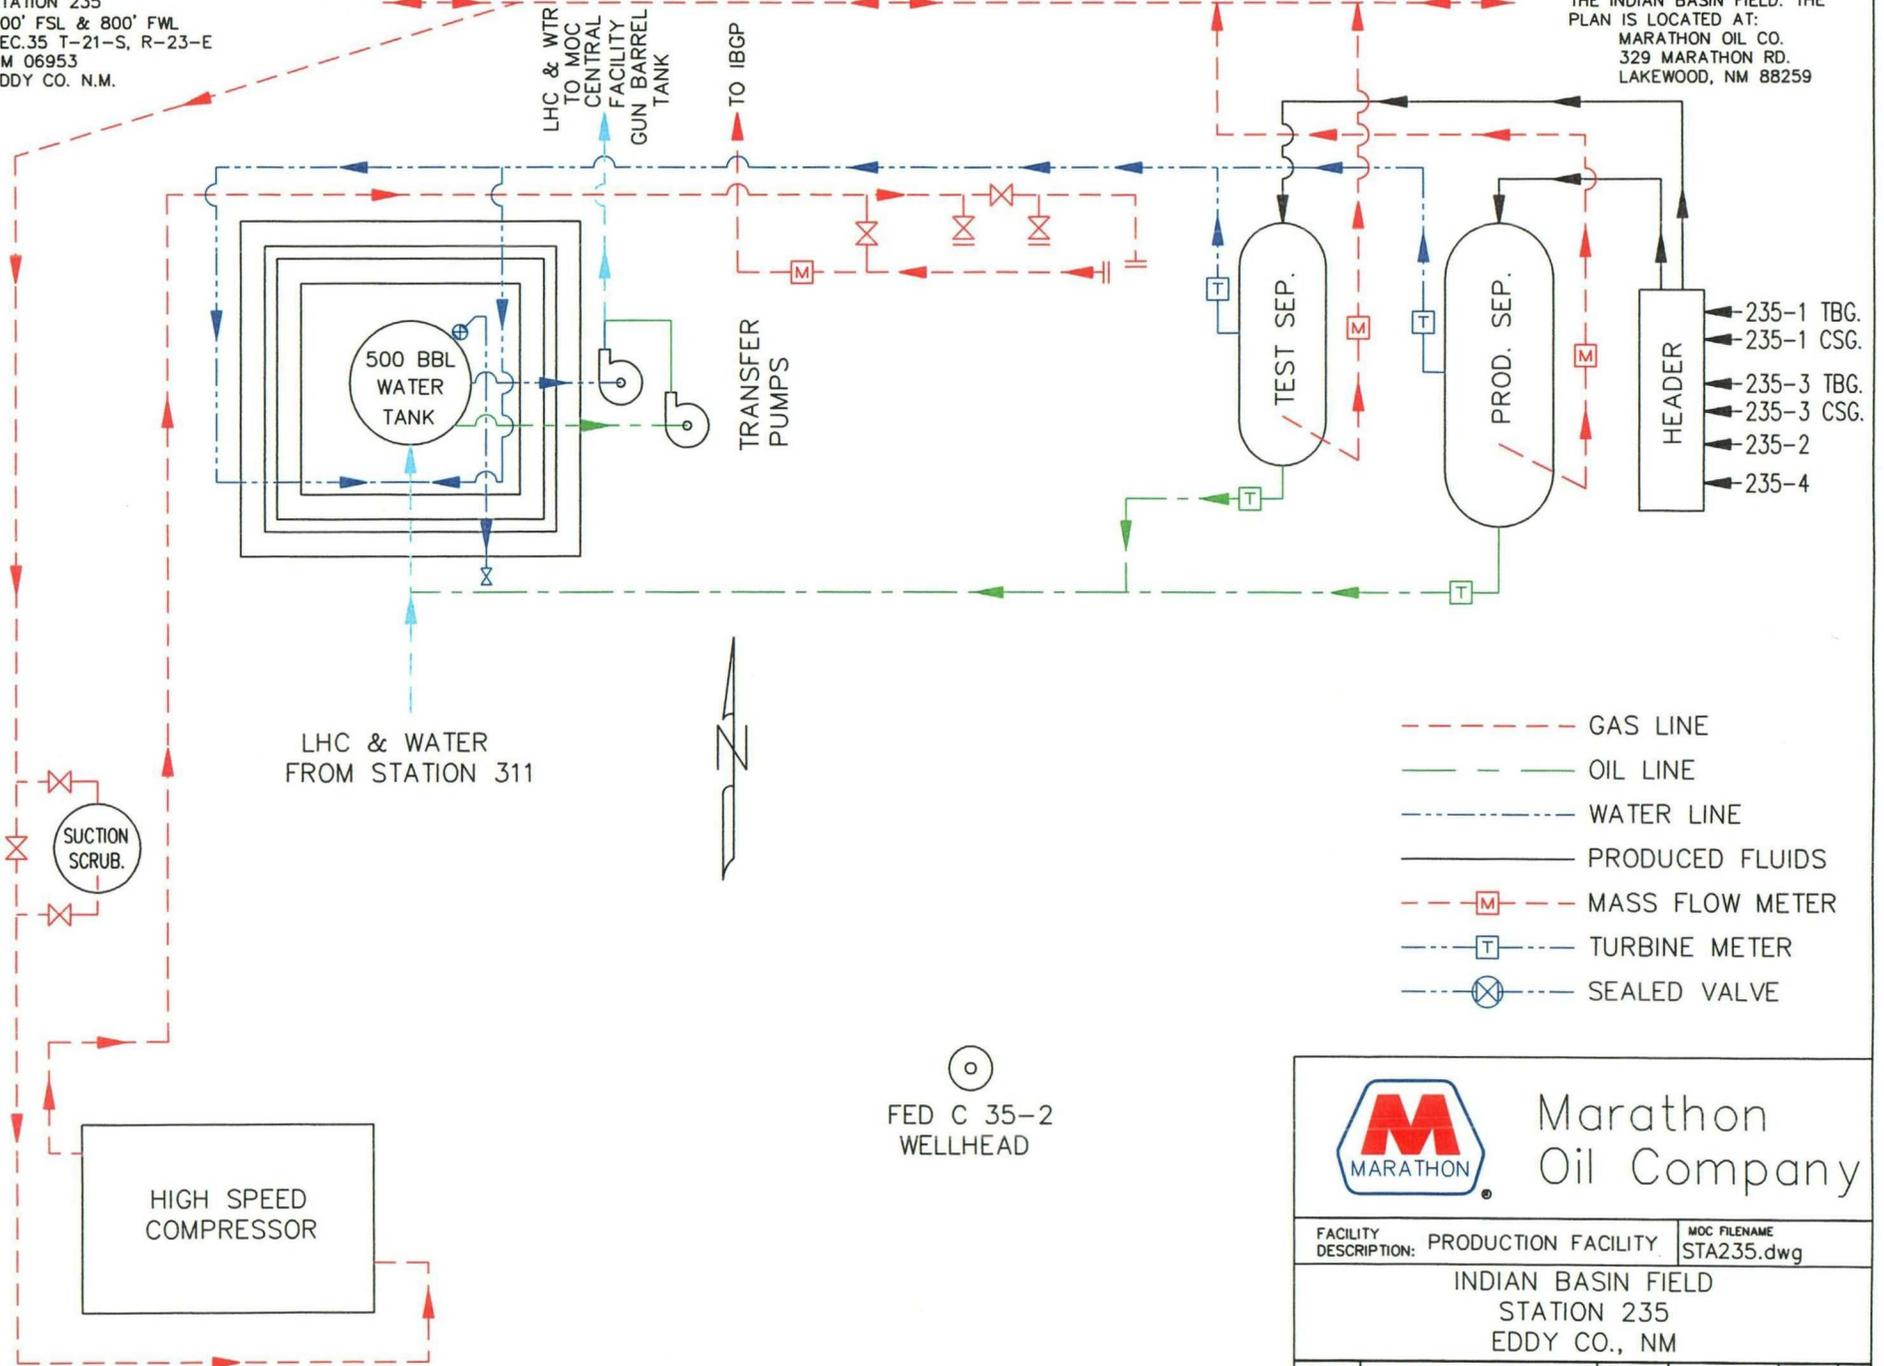

MARATHON Oil Company


FACILITY DESCRIPTION: PRODUCTION FACILITY MOC FILENAME: STA235.dwg

INDIAN BASIN FIELD
 STATION 235
 EDDY CO., NM

SCALE: NONE	DWN: D. ELLWOOD DATE 04/17/02	FIELD/AREA: IB	DRAWING NO.: 1	SHT NO.: 1	REV: D
CHKD: DATE	APP: DATE				

MARATHON OIL COMPANY
 STATION NO.: 311 - SMITH FEDERAL
 SERVING WELLS: SMITH FEDERAL WELLS #1, #2 & #3
 UL "F", 1650' FNL & 1650' FWL
 SEC.11 T-22-S, R-23-E
 NM 0251099-A
 EDDY CO. N.M.

THE FACILITY IS SUBJECT
 TO THE SITE SECURITY PLAN FOR
 THE INDIAN BASIN FIELD. THE
 PLAN IS LOCATED AT:
 MARATHON OIL CO.
 329 MARATHON RD.
 LAKEWOOD, NM 88259

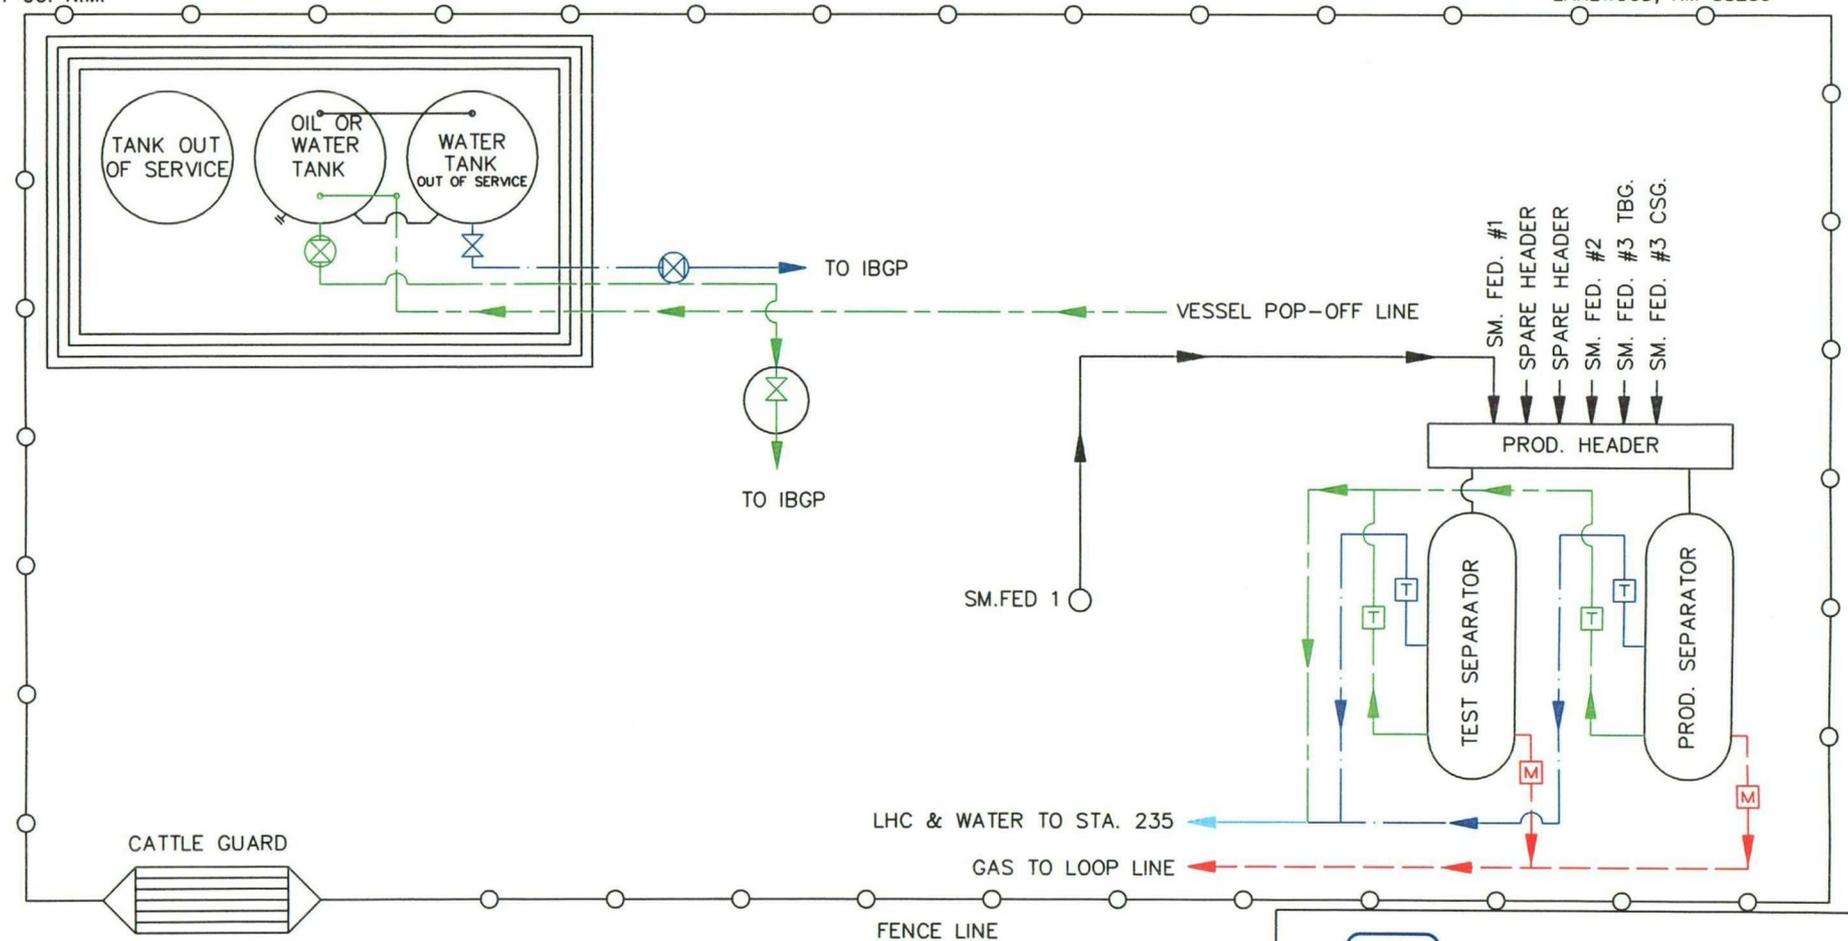

- SEALED VALVE
- MASS FLOW METER
- TURBINE METER
- GAS
- OIL
- WATER
- PRODUCED FLUIDS



Marathon
Oil Company

FACILITY DESCRIPTION: PRODUCTION FACILITY		MOC FILENAME: STA311.DWG	
INDIAN BASIN FIELD STATION 311 EDDY CO., NM			
SCALE: NONE	DWN: D.ELLWOOD DATE 04/17/02 CHKD: DATE APP: DATE	FIELD/AREA: IB	DRAWING NO. 1 SHT NO 1 REV D

MARATHON OIL COMPANY - NIBU 11 SATELLITE FACILITY
 SERVING WELLS: NIBU GC 3, NIBU 10, 11, 12, 16, 17, 18, 19, 20,
 21, 22, 24, 25, 27, 30, COMANCHE FED "3" NO's 1 AND 2.
 UL "O", SEC.2, T-21-S, R-23-E
 NM 05551
 EDDY CO. N.M.

THE FACILITY IS SUBJECT
 TO THE SITE SECURITY PLAN FOR
 THE INDIAN BASIN FIELD. THE
 PLAN IS LOCATED AT:
 MARATHON OIL CO.
 329 MARATHON RD.
 LAKEWOOD, NM 88259


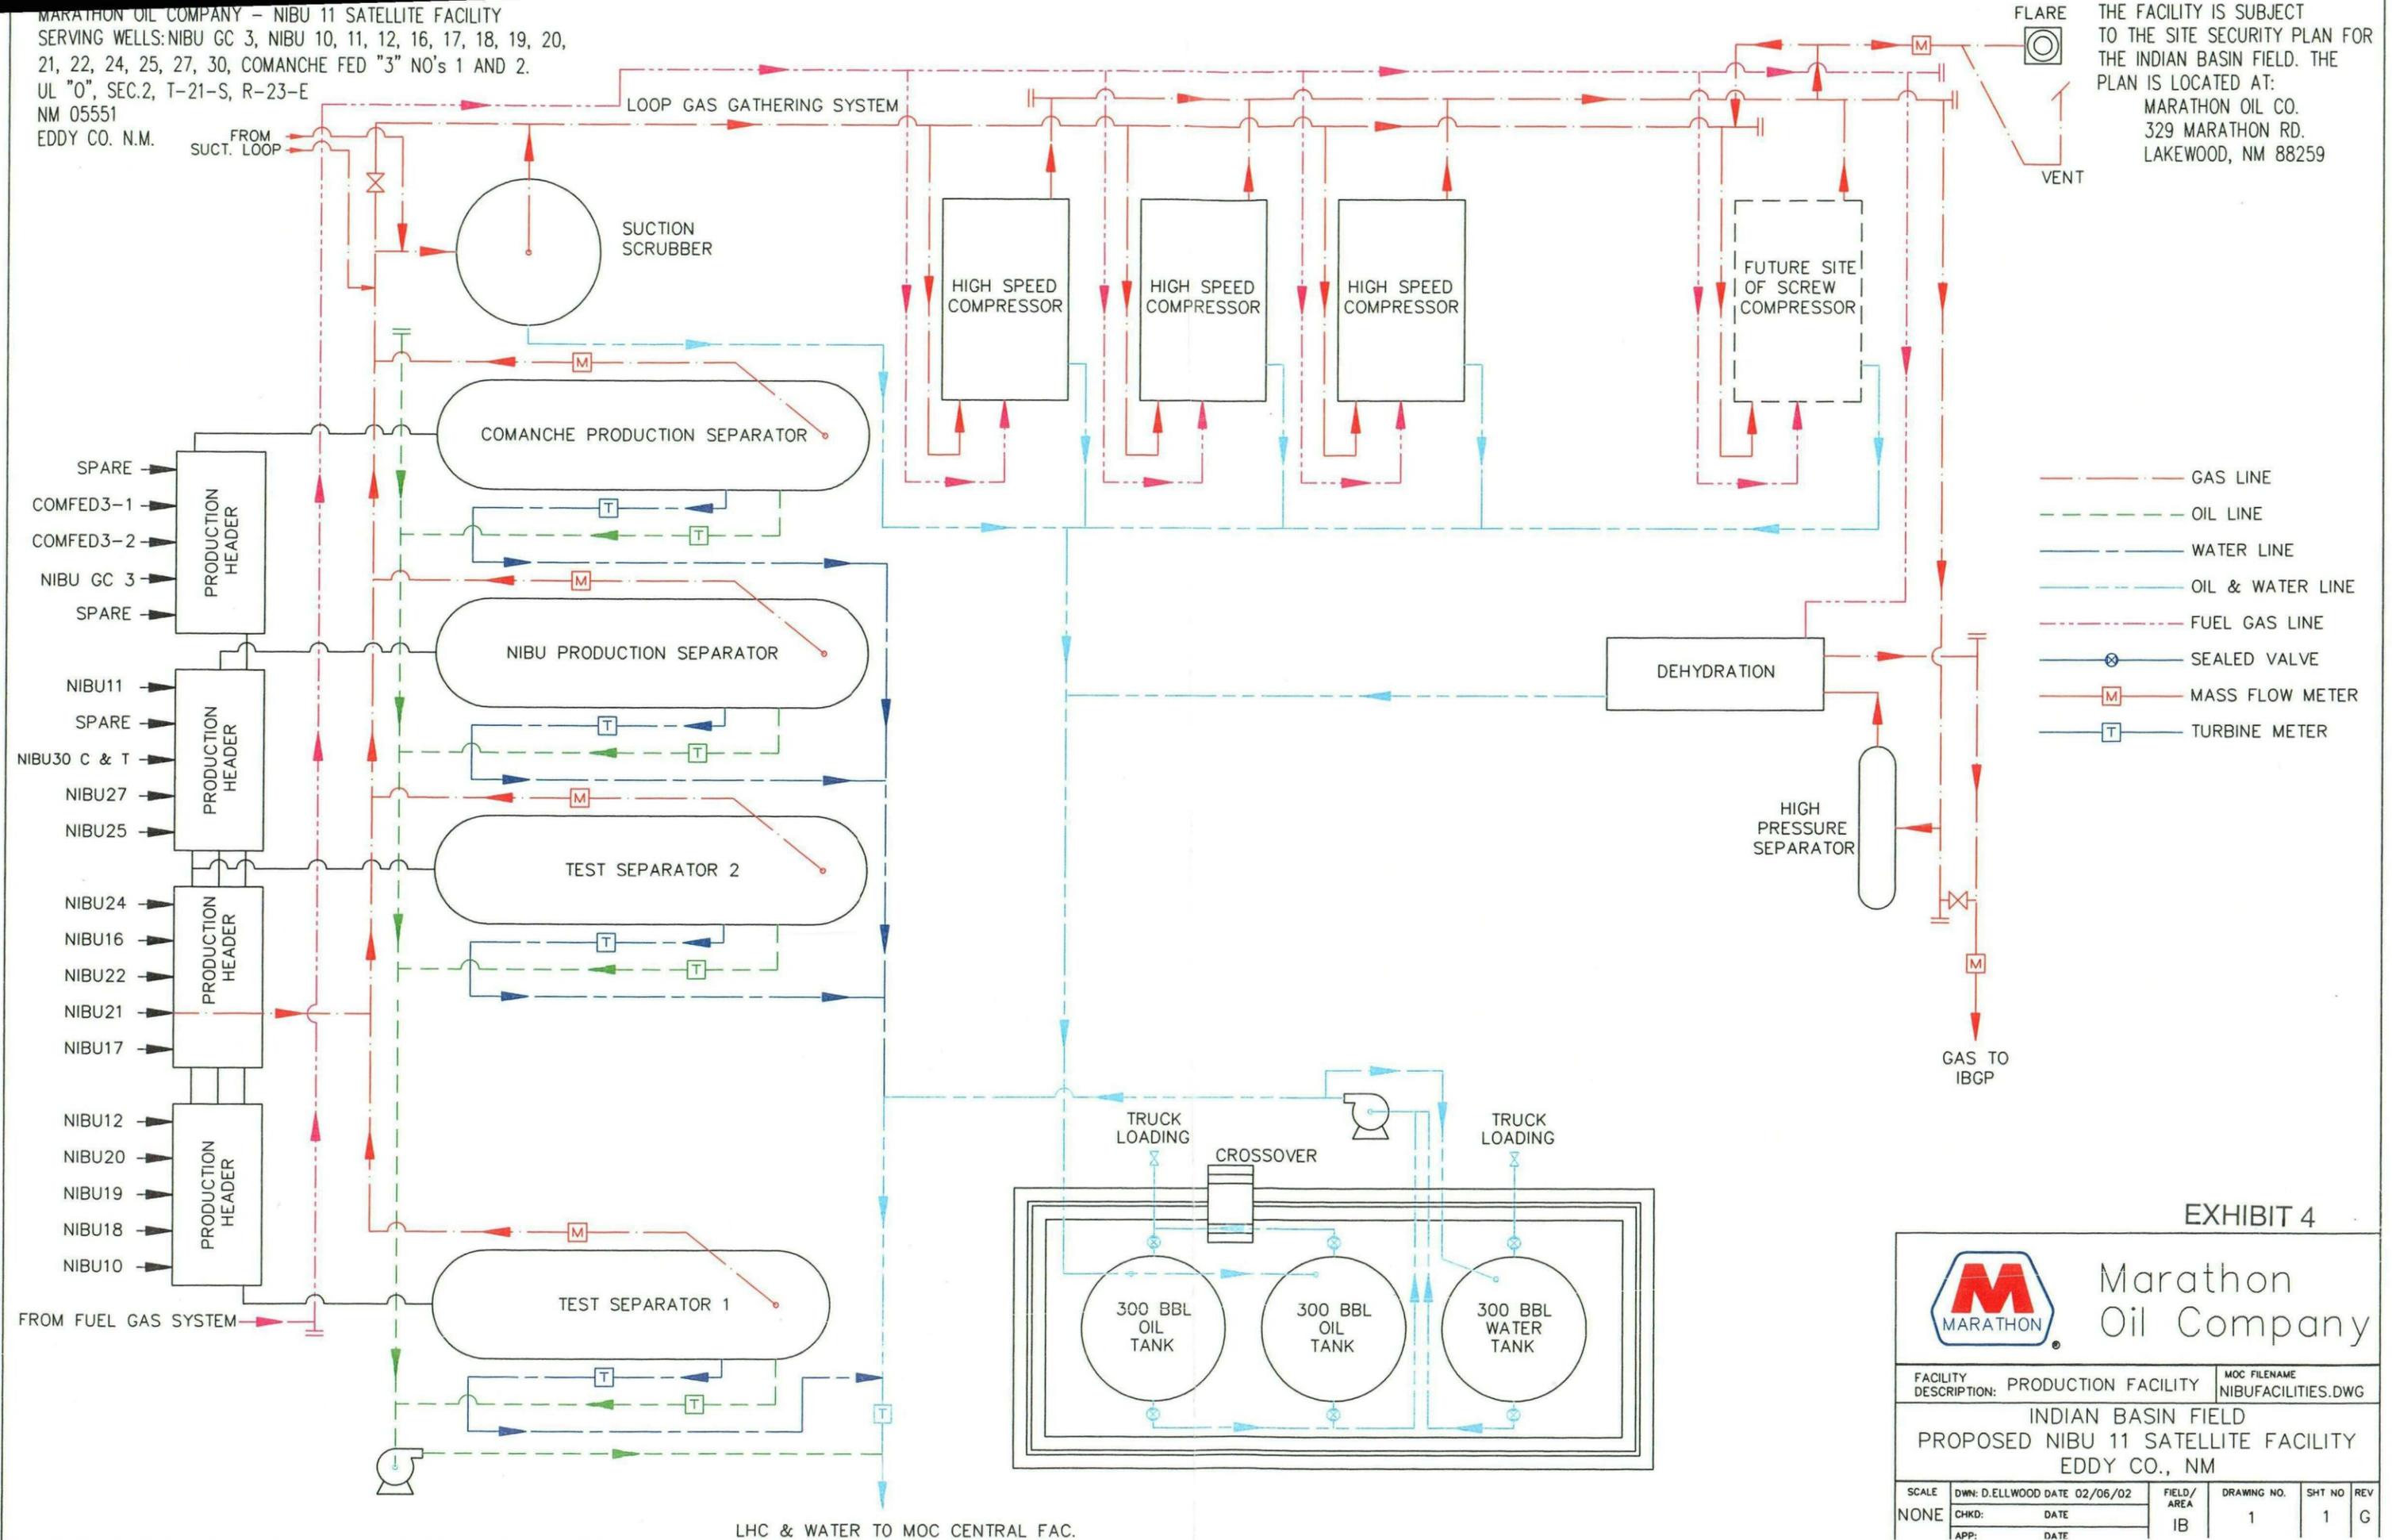


EXHIBIT 4

		FACILITY DESCRIPTION: PRODUCTION FACILITY		MOC FILENAME: NIBUFACILITIES.DWG	
		INDIAN BASIN FIELD PROPOSED NIBU 11 SATELLITE FACILITY EDDY CO., NM			
SCALE: NONE	DWN: D.ELLWOOD DATE: 02/06/02	FIELD/AREA: IB	DRAWING NO.: 1	SHT NO.: 1	REV: G
CHKD: DATE	APP: DATE				

MARATHON OIL COMPANY
MOC CENTRAL PRODUCTION FACILITY
760' FNL & 660' FWL
SEC.1, T-21-S, R-23-E
EDDY CO. N.M.

THE FACILITY IS SUBJECT
TO THE SITE SECURITY PLAN FOR
THE INDIAN BASIN FIELD. THE
PLAN IS LOCATED AT:
MARATHON OIL CO.
329 MARATHON RD.
LAKEWOOD, NM 88259

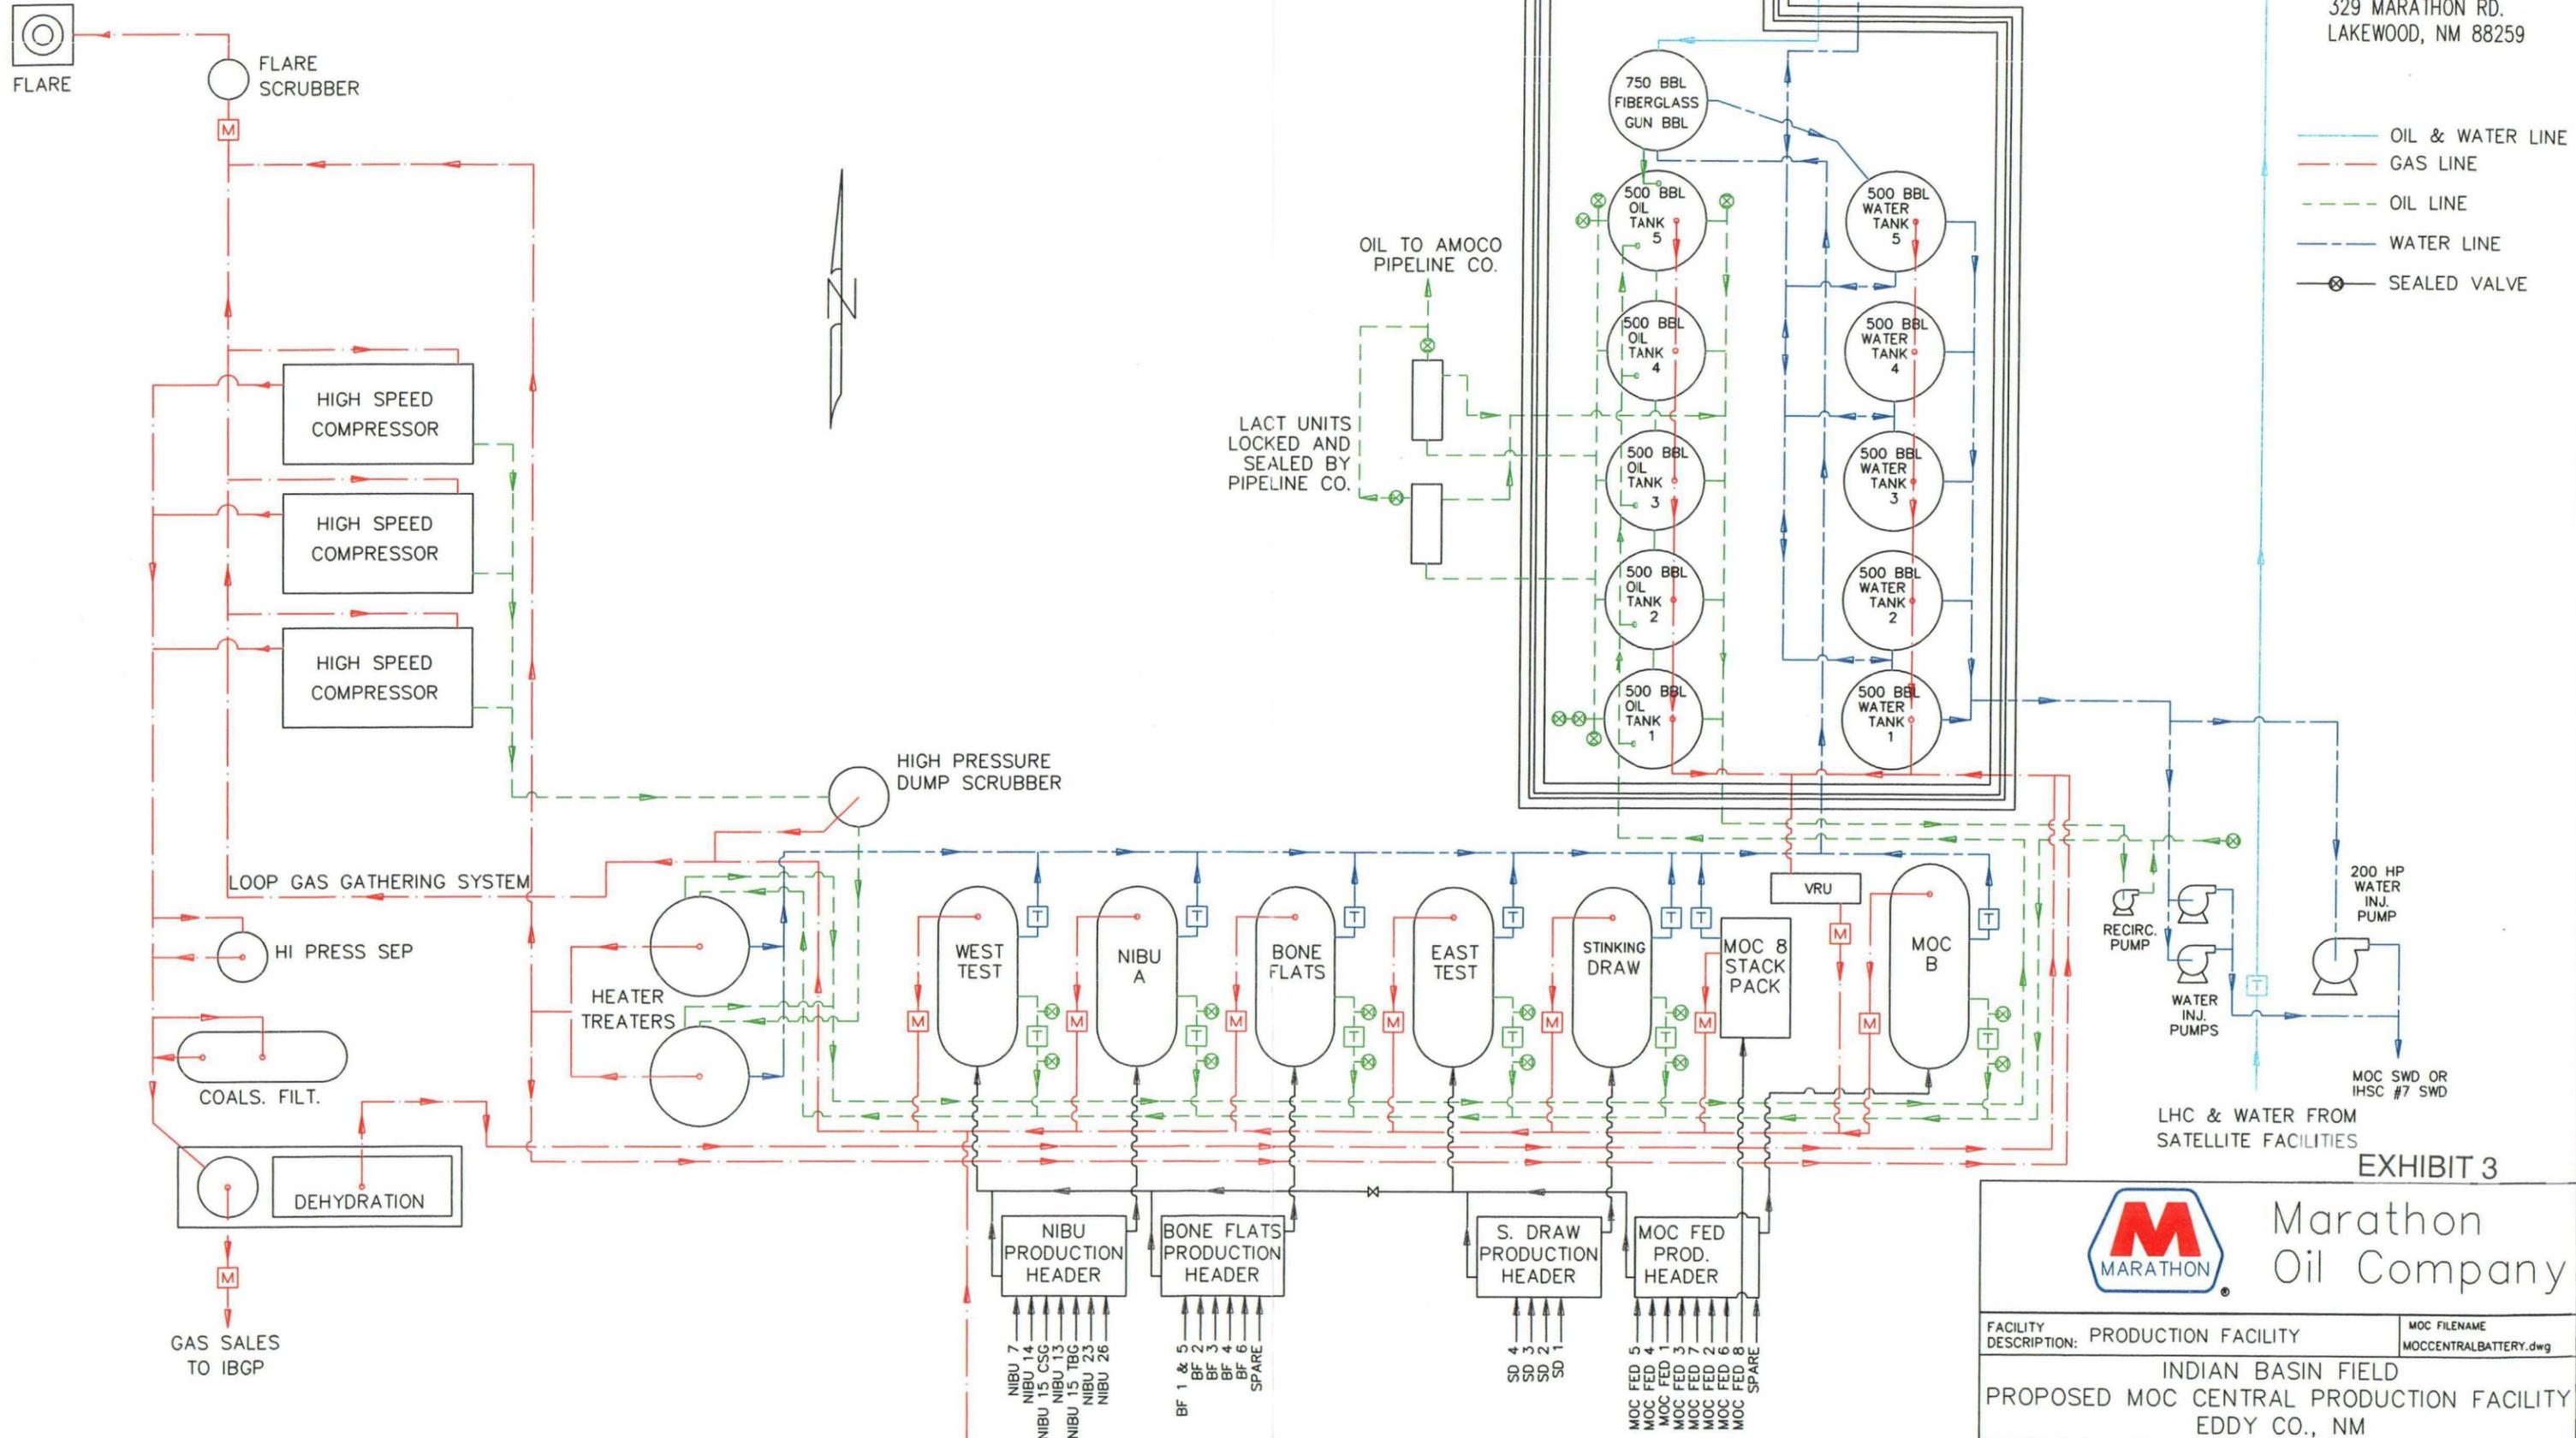

OIL TO AMOCO
PIPELINE CO.

LACT UNITS
LOCKED AND
SEALED BY
PIPELINE CO.

200 HP
WATER
INJ.
PUMP

RECIRC.
PUMP

WATER
INJ.
PUMPS

MOC SWD OR
IHSC #7 SWD

LHC & WATER FROM
SATELLITE FACILITIES

EXHIBIT 3



FACILITY DESCRIPTION: PRODUCTION FACILITY		MOC FILENAME: MOCCENTRALBATTERY.dwg	
INDIAN BASIN FIELD PROPOSED MOC CENTRAL PRODUCTION FACILITY EDDY CO., NM			
SCALE: NONE	DWN: D.ELLWOOD REV: G. LARKE APP:	DATE: 04/17/02 DATE: 9/3/03 DATE:	FIELD/AREA: IB DRAWING NO.: 1 SHT NO.: 1 REV: G

FROM SUCTION LOOP

