

UNITED STATES
DEPARTMENT OF THE INTERIOR
BUREAU OF LAND MANAGEMENT

CCD Artesia

FORM APPROVED
OMB NO. 1004-0137
Expires: January 31, 2018

SUNDRY NOTICES AND REPORTS ON WELLS
Do not use this form for proposals to drill or to re-enter an abandoned well. Use form 3160-3 (APD) for such proposals.

SUBMIT IN TRIPLICATE - Other instructions on page 2

1. Type of Well <input checked="" type="checkbox"/> Oil Well <input type="checkbox"/> Gas Well <input type="checkbox"/> Other		5. Lease Serial No. NMNM113398 ✓
2. Name of Operator ✓ COG OPERATING LLC		6. If Indian, Allottee or Tribe Name
3a. Address 600 W ILLINOIS AVENUE MIDLAND, TX 79701		7. If Unit or CA/Agreement, Name and/or No. NMNM135296 ✓
3b. Phone No. (include area code) Ph: 575.748.6940		8. Well Name and No. GLACIER FEDERAL COM 1H ✓
4. Location of Well (Footage, Sec., T., R., M., or Survey Description) Sec 24 T26S R25E NENE 330FNL 560FEL 32.034137 N Lat, 104.342069 W Lon		9. API Well No. 30-015-43131-00-S1 ✓
		10. Field and Pool or Exploratory Area PURPLE SAGE-WOLFCAMP (GAS)
		11. County or Parish, State EDDY COUNTY, NM ✓

12. CHECK THE APPROPRIATE BOX(ES) TO INDICATE NATURE OF NOTICE, REPORT, OR OTHER DATA

TYPE OF SUBMISSION	TYPE OF ACTION
<input type="checkbox"/> Notice of Intent	<input type="checkbox"/> Acidize <input type="checkbox"/> Deepen <input type="checkbox"/> Production (Start/Resume) <input type="checkbox"/> Water Shut-Off
<input checked="" type="checkbox"/> Subsequent Report	<input type="checkbox"/> Alter Casing <input type="checkbox"/> Hydraulic Fracturing <input type="checkbox"/> Reclamation <input type="checkbox"/> Well Integrity
<input type="checkbox"/> Final Abandonment Notice	<input type="checkbox"/> Casing Repair <input type="checkbox"/> New Construction <input type="checkbox"/> Recomplete <input checked="" type="checkbox"/> Other
	<input type="checkbox"/> Change Plans <input type="checkbox"/> Plug and Abandon <input type="checkbox"/> Temporarily Abandon <input type="checkbox"/> Site Facility Diagram/Security Plan
	<input type="checkbox"/> Convert to Injection <input type="checkbox"/> Plug Back <input type="checkbox"/> Water Disposal

13. Describe Proposed or Completed Operation: Clearly state all pertinent details, including estimated starting date of any proposed work and approximate duration thereof. If the proposal is to deepen directionally or recomplete horizontally, give subsurface locations and measured and true vertical depths of all pertinent markers and zones. Attach the Bond under which the work will be performed or provide the Bond No. on file with BLM/BIA. Required subsequent reports must be filed within 30 days following completion of the involved operations. If the operation results in a multiple completion or recompletion in a new interval, a Form 3160-4 must be filed once testing has been completed. Final Abandonment Notices must be filed only after all requirements, including reclamation, have been completed and the operator has determined that the site is ready for final inspection.

See attached Site Facility Diagram.

Accepted for Record Purposes.
Approval Subject to Onsite Inspection.

OC 2-27-18
Accepted for record - NMGCC

WELLS DIVISION
ARTESIA DISTRICT
Date: 2-13-18
DMcKinney

FEB 26 2018

RECEIVED

Fac. ID = 1H

14. I hereby certify that the foregoing is true and correct.

Electronic Submission #397540 verified by the BLM Well Information System
For COG OPERATING LLC, sent to the Carlsbad
Committed to AFMSS for processing by PRISCILLA PEREZ on 12/15/2017 (18PP0536SE)

Name (Printed/Typed) AMANDA AVERY	Title AUTHORIZED REPRESENTATIVE
Signature (Electronic Submission)	Date 12/11/2017

THIS SPACE FOR FEDERAL OR STATE OFFICE USE

Approved By _____	Title _____	Date _____
Conditions of approval, if any, are attached. Approval of this notice does not warrant or certify that the applicant holds legal or equitable title to those rights in the subject lease which would entitle the applicant to conduct operations thereon.		Office _____

Title 18 U.S.C. Section 1001 and Title 43 U.S.C. Section 1212, make it a crime for any person knowingly and willfully to make to any department or agency of the United States any false, fictitious or fraudulent statements or representations as to any matter within its jurisdiction.

(Instructions on page 2)


**** BLM REVISED ** BLM REVISED ** BLM REVISED ** BLM REVISED ** BLM REVISED ****

GLACIER FEDERAL COM 1H BATTERY
 NENE SECTION 24, T26S, R25E, UNIT A
 EDDY COUNTY, NM

WELLS:
 GLACIER FEDERAL COM #001H: 30-015-43131

- Sales Phase - Oil Tank #1**
- Valve 1 closed
 - Valves 2, 3, or 4 open
 - Valve 5 closed
 - Valves 6, 7, and 8 open
 - Valve 9 open
 - Valves 10, 11, and 12 closed
 - Valve 13 closed
 - Valves 14, 15, or 16 open

- Production Phase - Oil Tank #1**
- Valve 1 open
 - Valves 2, 3, and 4 closed
 - Valves 5, 6, 7, and 8 open
 - Valves 9, 10, 11, and 12 closed
 - Valve 13 open
 - Valves 14, 15, and 16 closed

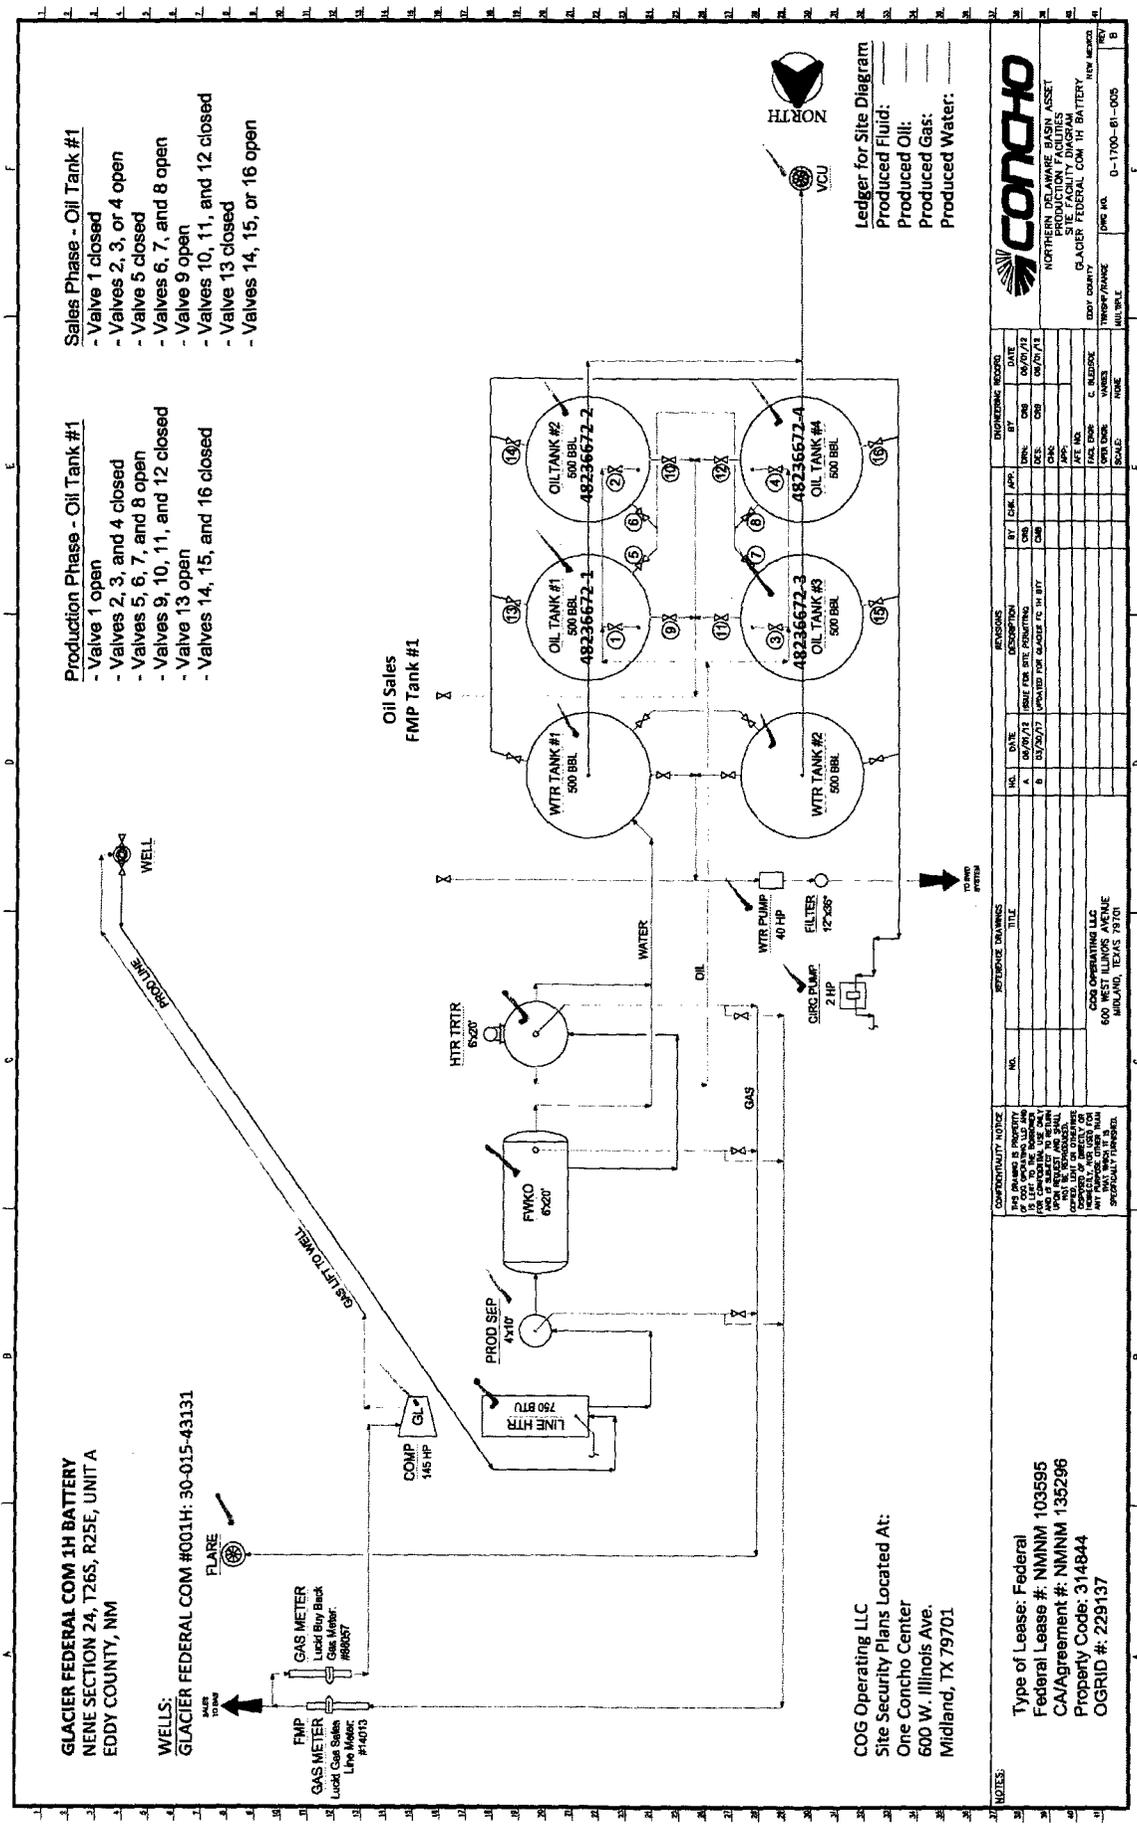

Ledger for Site Diagram
 Produced Oil:
 Produced Gas:
 Produced Water:

CONCHO
 NORTHERN DELAWARE BASIN ASSET
 PRODUCTION FACILITIES
 GLACIER FEDERAL COM 1H BATTERY
 EDDY COUNTY, NM
 DATE: 01/17/2018
 DRAWING NO: 0-1700-81-005

NO.	DATE	DESCRIPTION	BY	CHK. APP.
A	06/29/13	ISSUE FOR SITE PRINTING	DM	DM
B	12/27/17	UPDATED FOR WELLS TO IN 817	DM	DM

NO.	DATE	TITLE
A	06/29/13	ISSUE FOR SITE PRINTING
B	12/27/17	UPDATED FOR WELLS TO IN 817

CONFIDENTIALITY NOTICE
 This drawing is property of Concho Energy Services, L.P. and is not to be distributed, copied, or used in any way without the express written consent of Concho Energy Services, L.P. All rights are reserved. Concho Energy Services, L.P. is a subsidiary of Concho Energy Services, L.P. All rights are reserved.

COG OPERATING LLC
 600 WEST LAKEVIEW AVENUE
 MIDLAND, TEXAS 79701

COG Operating LLC
 Site Security Plans Located At:
 One Concho Center
 600 W. Illinois Ave.
 Midland, TX 79701

NOTES:

Type of Lease: Federal
 Federal Lease #: NMINM 103595
 CA/Agreement #: NMINM 135296
 Property Code: 314844
 OGRID #: 229137

UNITED STATES
DEPARTMENT OF THE INTERIOR
BUREAU OF LAND MANAGEMENT

FORM APPROVED
OMB NO. 1004-0137
Expires: January 31, 2018

SUNDRY NOTICES AND REPORTS ON WELLS
Do not use this form for proposals to drill or to re-enter an abandoned well. Use form 3160-3 (APD) for such proposals.

5. Lease Serial No.
NMNM113398

6. If Indian, Allottee or Tribe Name

7. If Unit or CA/Agreement, Name and/or No.
NMNM135296

8. Well Name and No.
GLACIER FEDERAL COM 1H

9. API Well No.
30-015-43131

10. Field and Pool or Exploratory Area
WILDCAT

11. County or Parish, State
EDDY COUNTY, NM

SUBMIT IN TRIPLICATE - Other instructions on page 2

1. Type of Well
 Oil Well Gas Well Other

2. Name of Operator
COG OPERATING LLC
Contact: AMANDA AVERY
E-Mail: aavery@concho.com

3a. Address
2208 W MAIN STREET
ARTESIA, NM 88210

3b. Phone No. (include area code)
Ph: 575-748-6940

4. Location of Well (Footage, Sec., T., R., M., or Survey Description)
Sec 24 T26S R25E 330FNL 500FEL

12. CHECK THE APPROPRIATE BOX(ES) TO INDICATE NATURE OF NOTICE, REPORT, OR OTHER DATA

TYPE OF SUBMISSION	TYPE OF ACTION			
<input type="checkbox"/> Notice of Intent	<input type="checkbox"/> Acidize	<input type="checkbox"/> Deepen	<input type="checkbox"/> Production (Start/Resume)	<input type="checkbox"/> Water Shut-Off
<input checked="" type="checkbox"/> Subsequent Report	<input type="checkbox"/> Alter Casing	<input type="checkbox"/> Hydraulic Fracturing	<input type="checkbox"/> Reclamation	<input type="checkbox"/> Well Integrity
<input type="checkbox"/> Final Abandonment Notice	<input type="checkbox"/> Casing Repair	<input type="checkbox"/> New Construction	<input type="checkbox"/> Recomplete	<input checked="" type="checkbox"/> Other
	<input type="checkbox"/> Change Plans	<input type="checkbox"/> Plug and Abandon	<input type="checkbox"/> Temporarily Abandon	Site Facility Diagram/Security Plan
	<input type="checkbox"/> Convert to Injection	<input type="checkbox"/> Plug Back	<input type="checkbox"/> Water Disposal	

13. Describe Proposed or Completed Operation: Clearly state all pertinent details, including estimated starting date of any proposed work and approximate duration thereof. If the proposal is to deepen directionally or recomplete horizontally, give subsurface locations and measured and true vertical depths of all pertinent markers and zones. Attach the Bond under which the work will be performed or provide the Bond No. on file with BLM/BIA. Required subsequent reports must be filed within 30 days following completion of the involved operations. If the operation results in a multiple completion or recompletion in a new interval, a Form 3160-4 must be filed once testing has been completed. Final Abandonment Notices must be filed only after all requirements, including reclamation, have been completed and the operator has determined that the site is ready for final inspection.

Updated Site Facility Diagram.

ARTESIA DISTRICT

FEB 26 2017

RECEIVED

cancelled- need newer diagram EC# 397540

14. I hereby certify that the foregoing is true and correct.

Electronic Submission #371898 verified by the BLM Well Information System
For COG OPERATING LLC, sent to the Carlsbad
Committed to AFMSS for processing by DEBORAH MCKINNEY on 04/04/2017 ()

Name (Printed/Typed) AMANDA AVERY Title AUTHORIZED REPRESENTATIVE

Signature (Electronic Submission) Date 04/03/2017

THIS SPACE FOR FEDERAL OR STATE OFFICE USE

Approved By _____ Title _____ Date _____

Conditions of approval, if any, are attached. Approval of this notice does not warrant or certify that the applicant holds legal or equitable title to those rights in the subject lease which would entitle the applicant to conduct operations thereon.

Office _____

Title 18 U.S.C. Section 1001 and Title 43 U.S.C. Section 1212, make it a crime for any person knowingly and willfully to make to any department or agency of the United States any false, fictitious or fraudulent statements or representations as to any matter within its jurisdiction.


(Instructions on page 2)

**** OPERATOR-SUBMITTED ** OPERATOR-SUBMITTED ** OPERATOR-SUBMITTED ****

GLACIER FEDERAL COM 1H BATTERY
 NENE SECTION 24, T26S, R25E, UNIT A
 EDDY COUNTY, NM

WELLS:
 GLACIER FEDERAL COM #001H: 30-015-43131

- Production Phase - Oil Tank #1**
- Valve 1 open
 - Valves 2, 3, and 4 closed
 - Valves 5, 6, 7, and 8 open
 - Valves 9, 10, 11, and 12 closed
 - Valve 13 open
 - Valves 14, 15, and 16 closed
- Sales Phase - Oil Tank #1**
- Valve 1 closed
 - Valves 2, 3, or 4 open
 - Valve 5 closed
 - Valves 6, 7, and 8 open
 - Valve 9 open
 - Valves 10, 11, and 12 closed
 - Valve 13 closed
 - Valves 14, 15, or 16 open

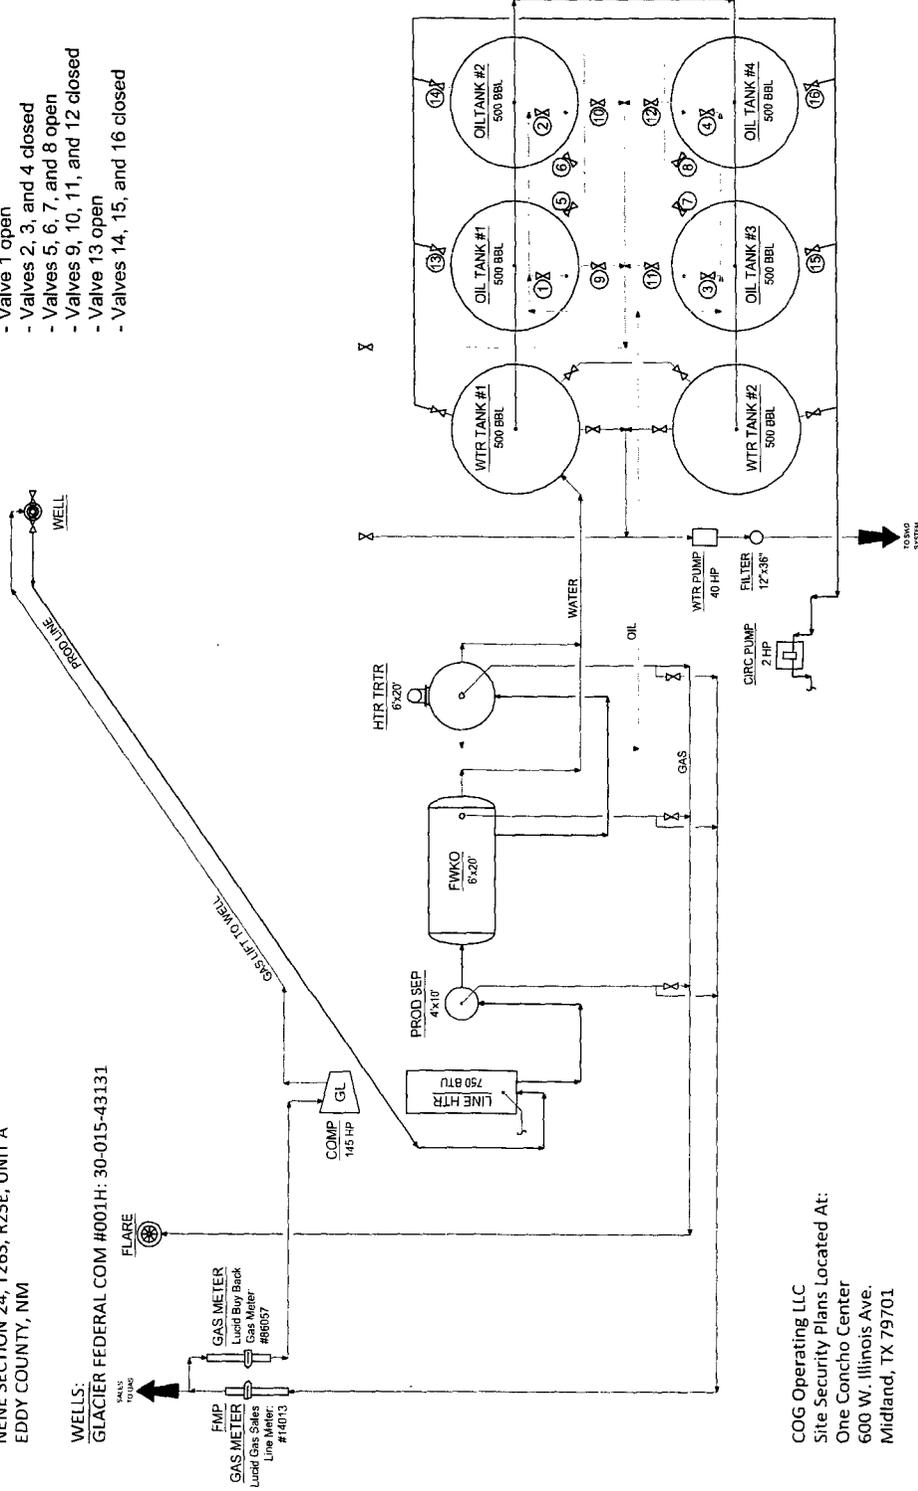

COG Operating LLC
 Site Security Plans Located At:
 One Concho Center
 600 W. Illinois Ave.
 Midland, TX 79701

CONCHO
 NORTHERN DELAWARE BASIN ASSET
 PRODUCTION FACILITIES
 STEEL FACILITY - OIL TANK #1
 GLACIER FEDERAL COM 1H BATTERY
 EDDY COUNTY
 TRIMSHY/NAME MULTIPLE
 DMC NO. D-1700-81-005
 REV B

CONTRACTUALITY NOTICE		REVISIONS		ENGINEERING RECORD	
THIS DRAWING IS PROPERTY OF COG OPERATING LLC AND IS NOT TO BE REPRODUCED OR TRANSMITTED IN ANY FORM OR BY ANY MEANS, ELECTRONIC OR MECHANICAL, INCLUDING PHOTOCOPYING, RECORDING, OR BY ANY INFORMATION STORAGE AND RETRIEVAL SYSTEM, WITHOUT THE WRITTEN PERMISSION OF COG OPERATING LLC. ANY UNAUTHORIZED REPRODUCTION OR TRANSMISSION OF THIS DRAWING IS STRICTLY PROHIBITED.		NO.	DATE	BY	DESCRIPTION
A	08/27/12	ONE	ONE	ISSUE FOR SITE PRINTING	
B	03/29/17	ONE	ONE	UPDATED FOR GLACIER FC 1H BTRY	

NOTES:

Type of Lease: Federal
 Federal Lease #: NMMN 103595
 CA/Agreement #: NMMN 135296
 Property Code: 314844
 OGRID #: 229137