

HOBBS OCD

FEB 21 2013

RECEIVED

## Surface Use Plan of Operations

CONOCOPHILLIPS COMPANY  
 Ruby Federal # 28  
 1650' FNL & 1500' FWL of Section 17-17S-32E  
 Federal Lease No. NM LC 029405 B  
 Lea County, New Mexico

This location was finalized during an onsite visit conducted August 1, 2012 with BLM representatives.

1. Access Road - Existing
  - A. From the junction of Mescalero and Maljamar – go west 1.6 miles on lease road, go 1.6 miles on an old lease road way, then head south to proposed location.
  - B. Proposed route to location - **See enclosed county map & vicinity map.**
  - C. The existing road will be maintained, including Dust Suppression, in the same or better condition as existed prior to the commencement of operations and said maintenance will continue until final abandonment and reclamation of this drilling location.
  
2. Planned Access Roads
  - A. There will be approximately 1108' of new road providing access to the proposed well pad during initial development. The road will utilize a 50' construction right of way and a maximum travel way width of 14'. The roadway will be constructed with a 2% grade at the crown. All new access road is on federal surface.
  
3. Location of Existing Wells within a One-Mile Radius.
  - A. There are no water wells within a one-mile radius
  - B. There is no dry hole located within a one-mile radius.
  - C. There is at least one plugged and abandoned well within a one-mile radius.
  - D. There are no saltwater disposal wells within a one-mile radius.
  - E. There are at least 5 proposed drill wells within a one-mile radius.
  - F. There are at least 2 producing/recently drilled wells within a one-mile radius.
  - G. There are no shut-in wells within a one-mile radius.
  - H. There are no injection wells within a one-mile radius.
  - I. There are no monitoring or observation wells within a one-mile radius.
  - J. There is no water source well within a one-mile radius.
  
4. Location of existing and/or Proposed Facilities
  - A. Existing Central Tank Battery
    1. Produced fluid will utilize a flow line to the existing Ruby Facility #1 located in the SW Qtr of the SW Qtr (Unit M) of Section 17, T17S, R32E. Approximately 8700' of above ground new flow line will follow the proposed and existing lease access roads. About 2500' of above ground new power line will be positioned heading south from the well pad to tie into the nearest power source at the Ruby Facility #1.
    2. All above ground existing facilities are painted an earth tone color that blends with the surrounding area. Any proposed new facilities, not including flow and power lines, will be painted Shale Green.

B. Proposed Well Pad

1. A well pad will be constructed utilizing to accommodate the new well and associated production equipment. Planned dimensions are approximately 255 feet by 260 feet of working surface.
2. Topsoil will be stored to the south in a manner that allows for possible reuse.
3. Our intent is to perform interim reclamation to reduce pad footprint following initial development phase. Interim reclamation will be performed to the dimensions shown on the enclosed map entitled "Interim Reclamation". This well will be placed on oil production. The production equipment will include but not limited to oil and water tanks.

5. Location and Type of Water Supply

- A. Fresh water will be obtained from an approved source.
- B. No water well will be drilled on this location.

6. Source of Construction Materials

- A. Any materials needed in addition to what can be used from location and access road will be hauled in from a supplier having a permitted source of materials.
- B. If production is established, any additional construction materials required for the surfacing of the access road and for installation of the production facilities will be purchased from a supplier having a permitted source of materials.
- C. No construction materials will be taken from Federal lands without a prior approval from the appropriate Surface Management Agency.

7. Methods for Handling Waste Disposal

- A. Hazardous substances as listed as hazardous under the Comprehensive Environmental Response, Compensation, and Liability Act (CERCLA) of 1980, as amended, 42 U.S.C. 9601 et seq. and the regulations issued under CERCLA, will be disposed of in the appropriate pit.
- C. Any spills of oil or any other potentially hazardous material will be cleaned up and removed immediately to an approved disposal site.
- D. Sewage will be disposed of according to county and state requirements in a portable chemical toilet(s) or in a hole at least 20 feet deep excavated in the cut portion of the well pad. Other waste and chemicals may not be disposed of on location. Waste will not be burned on location.
- E. Garbage and trash will be contained in portable trash cages. The contents of the trash cages will be disposed of according to county and state regulations at an approved facility. Disposal of it or burning it will not be allowed on the well location.
- F. After drilling rig has moved out of area, any scattered trash and litter will be removed from site.
- G. All potentially hazardous areas will be fenced and will remain in this condition until entire area can be rehabilitated.

8. Ancillary Facilities

The production facilities are discussed under Item 4.

9. Well Site Layout

- A. **See Enclosed Well Location Plat.**
- B. Well Site Layout – **See Enclosed Layout Plat.**
- C. Topsoil will be stripped from the location and access roads to be stockpiled and deposited apart from other excavated material.
- D. There will be no reserve pit on location. This well will be drilled via a closed loop system and the contents will be taken to an approved disposal site.

10. Plans for Reclamation of the Surface

- A. If this well is a producer, all site rehabilitation shall be completed within six months. Under normal weather conditions, the timetable for rehab will allow two months for backfill settling and two months to complete final re-contouring, and top-soiling. In the event of winter freeze-up, reclamation will be put on hold as determined by the BLM.
- B. At such time as the well is abandoned, ConocoPhillips Company will contact the BLM for development of the final rehabilitation plan. Upon abandonment, an erect dry hole marker welded to surface casing four feet below ground level will be installed. It will contain the same information as the well sign as directed by 43 CFR 3162.6 (30 CFR 221.22). The dry hole marker sealing the casing will have an 1/8" to 1/4" weep hole which will allow pressure to dissipate and make detection of any fluid seepage easier.
- C. If this well site is constructed and not drilled, the site and access road will be reclaimed or BLM approved special erosion control measures implemented within 90 days of site construction unless otherwise approved in writing by sundry notice.
- D. The unused portion of the site will be ripped prior to replacing the topsoil. The soil-banked material will be spread over the area. Reseeding will be an approved mixture by the BLM. If the broadcast method is utilized, the seed mixture shall be doubled. There shall be no primary or secondary noxious weed seed in the native seed mixture.
- E. The entire disturbed location shall be fenced after seeding. When the location has been rehabilitated and vegetation re-established, the fence shall be removed or the fenced area reduced as required by the landowner or BLM.
- F. Weeds will be controlled on disturbed areas within the exterior limits of the well pad. The control methods will be in accordance with guidelines established by EPA, BLM, state, and local authorities.
- G. A pre-work onsite with the BLM and ConocoPhillips Company may be held for all phases of reclamation.

11. Surface Ownership

Bureau of Land Management  
620 E. Greene Street  
Carlsbad, NM 88220-6292

12. Other Information

- A. The area that would be impacted by the well site and access road has been surveyed for cultural resources. ConocoPhillips Company respectfully requests that this well location be covered under the BLM MOA NM-930-2008-003. This request will be submitted under separate cover.
- B. ConocoPhillips Company will be responsible for informing all persons in the area who are associated with this project that they will be subject to prosecution for knowingly disturbing historic or archaeological sites or for collecting artifacts. If historic or archaeological materials are uncovered, ConocoPhillips Company will suspend all operations that might

further disturb such materials and immediately contact the Authorized Officer, Bureau of Land Management.

Within five (5) working days the Authorized Officer will inform ConocoPhillips Company as to whether the materials appear eligible for the National Register of Historic Places; the mitigation measures the operator will likely have to undertake before the site can be used (assuming in site preservation is not necessary); and a time frame for the Authorized

Officer to complete an expedited review under 36 CFR 800.11 to confirm, through the State Historic Preservation Officer, that the findings of the Authorized Officer are correct and that mitigation is appropriate.

- C. ConocoPhillips Company will protect, in place, all public land survey monuments, private property corner, and Forest service boundary markers. In the event that any such land markers or monuments are destroyed in the exercise of their rights, depending on the type of monument destroyed, the operator shall see that they are reestablished or referenced in accordance with (1) the procedures outlined in the "Manual of Instructions for the Survey of the Public Land of the United States", (2) the specifications of the county surveyor, or (3) the specification of the BLM.
- D. ConocoPhillips Company will comply with additional Conditions of Approval provided by BLM.

## Operator Certification

**ConocoPhillips**

**Certification:**

- o I hereby certify that I, or persons under my direct supervision, have inspected the proposed drill site and access rout; that I am familiar with the conditions which presently exist; that the statements made in this APD package are, to the best of my knowledge, true and correct; and that the work associated with the operations proposed herein will be performed by ConocoPhillips Company and its contractors and subcontractors in conformity with this plan and the terms and conditions under which it is approved. I also certify responsibility for the operations conducted on that portion of the leased lands associated with this application with bond coverage provided by Nationwide Bond ES-0085. This statement is subject to the provisions of 18 U.S.C. 1001 for filing a false statement.




Susan B. Maunder  
Senior Regulatory Specialist  
PO Box 51810  
Midland, TX 79710


Date: 11-15-12

Field Representative: (If not above signatory) Rudy Quiroz, Production Supervisor  
Address: 1410 NW CR, Hobbs, NM 88240  
575-391-3147

SECTION 17, TOWNSHIP 17 SOUTH, RANGE 32 EAST, N.M.P.M.,  
LEA COUNTY, WELL PAD VACINITY, NEW MEXICO.

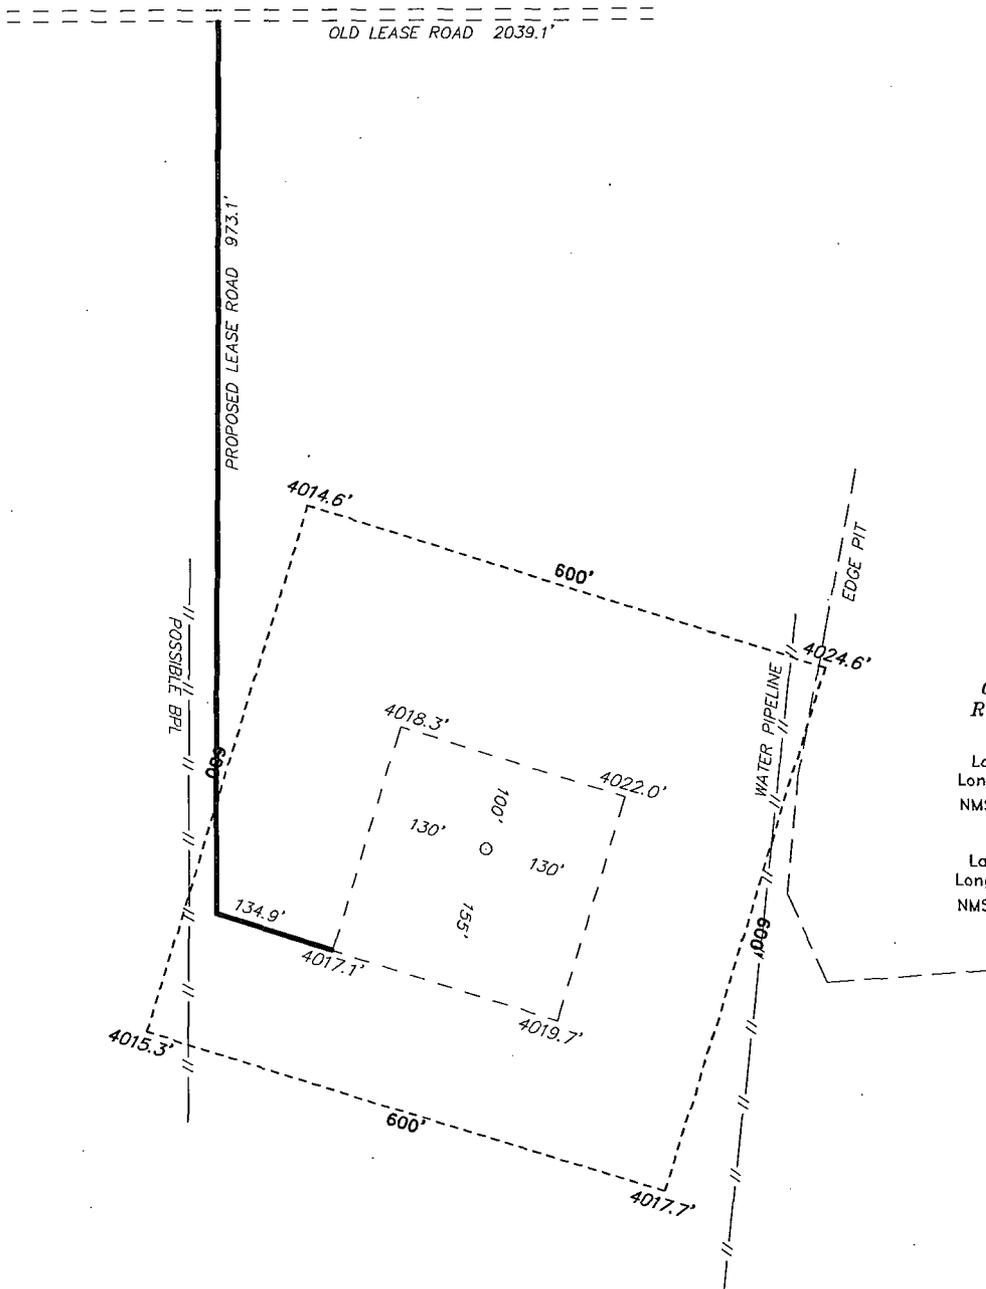

**CONOCO PHILLIPS**  
**RUBY FEDERAL #28**  
 ELEV. - 4019'  
 Lat - N 32°50'41.61"  
 Long - W 103°47'32.40"  
 NMSPE- N 668801.847  
 E 707499.971  
 (NAD-83)  
 Lat - N 32°50'14.18"  
 Long - W 103°47'30.58"  
 NMSPE- N 668737.570  
 E 666321.613  
 (NAD-27)

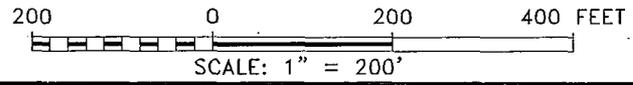

Directions to Location:

FROM THE JUNCTION OF MESCALERO AND MALJAMAR,  
 GO WEST 1.6 MILES ON LEASE ROAD 1.6 MILES TO  
 OLD LEASE ROAD AND PROPOSED LEASE ROAD.


**BASIN SURVEYS** P.O. BOX 1786-HOBBS, NEW MEXICO

W.O. Number: 27137      Drawn By: J. SMALL  
 Date: 09-12-2012      Disk: JMS 27137


<b>ConocoPhillips</b>	
REF: RUBY FEDERAL #28 / WELL PAD VACINITY	
THE RUBY FEDERAL #28 LOCATED 1650'	
FROM THE NORTH LINE AND 1500' FROM THE WEST LINE OF	
SECTION 17, TOWNSHIP 17 SOUTH, RANGE 32 EAST,	
N.M.P.M., LEA COUNTY, NEW MEXICO.	
Survey Date: 08-22-2012	Sheet 2 of 9 Sheets

SECTION 17, TOWNSHIP 17 SOUTH, RANGE 32 EAST, N.M.P.M.,  
LEA COUNTY, NEW MEXICO.

WELL PAD  
DETAIL

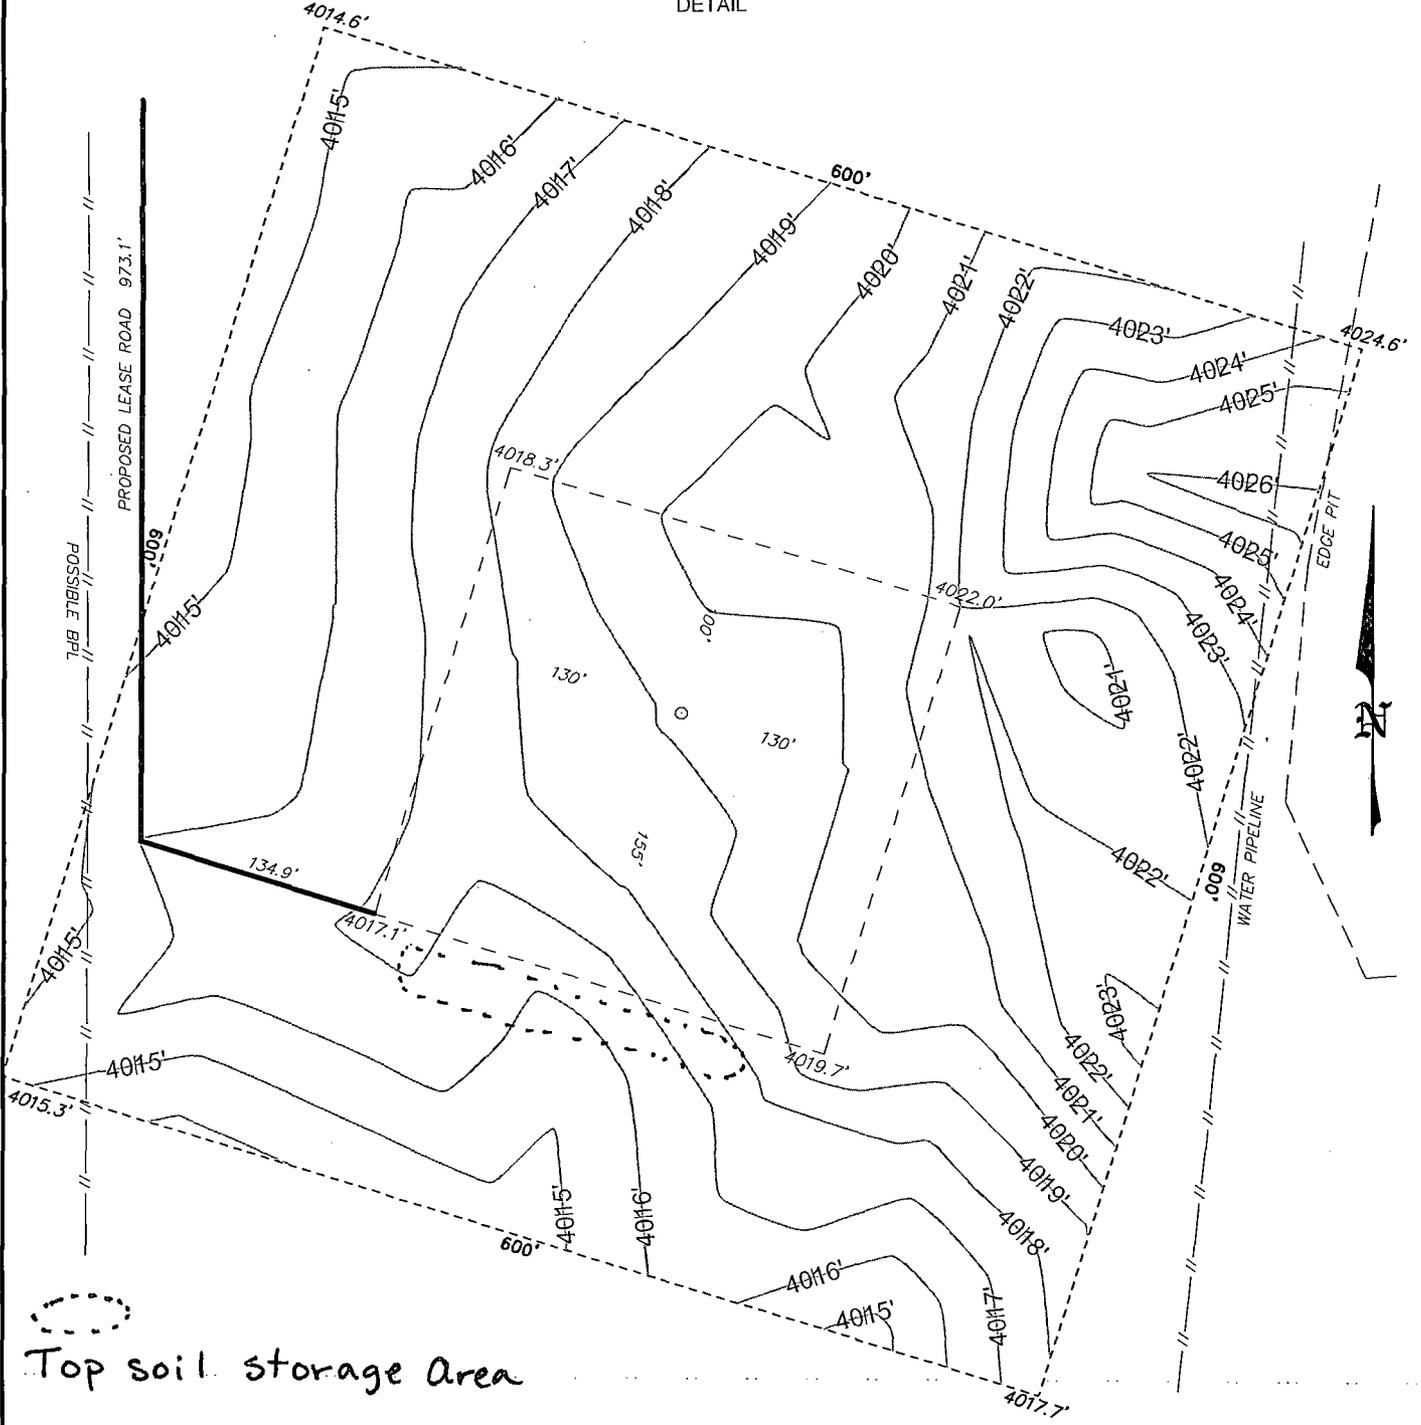

Top soil storage Area

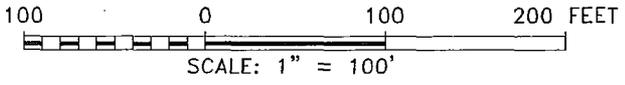


**BASIN SURVEYS** P.O. BOX 1786 - HOBBS, NEW MEXICO

W.O. Number: 27137 Drawn By: J. SMALL


Date: 09-12-2012 Disk: JMS 27137

<b>ConocoPhillips</b>	
REF: RUBY FEDERAL #28 / WELL PAD DETAIL	
THE RUBY FEDERAL #28 LOCATED 1650'	
FROM THE NORTH LINE AND 1500' FROM THE WEST LINE OF	
SECTION 17, TOWNSHIP 17 SOUTH, RANGE 32 EAST,	
N.M.P.M., LEA COUNTY, NEW MEXICO.	
Survey Date: 08-22-2012	Sheet 3 of 9 Sheets

SECTION 17, TOWNSHIP 17 SOUTH, RANGE 32 EAST, N.M.P.M.,  
LEA COUNTY, INTERIM RECLAMATION NEW MEXICO.

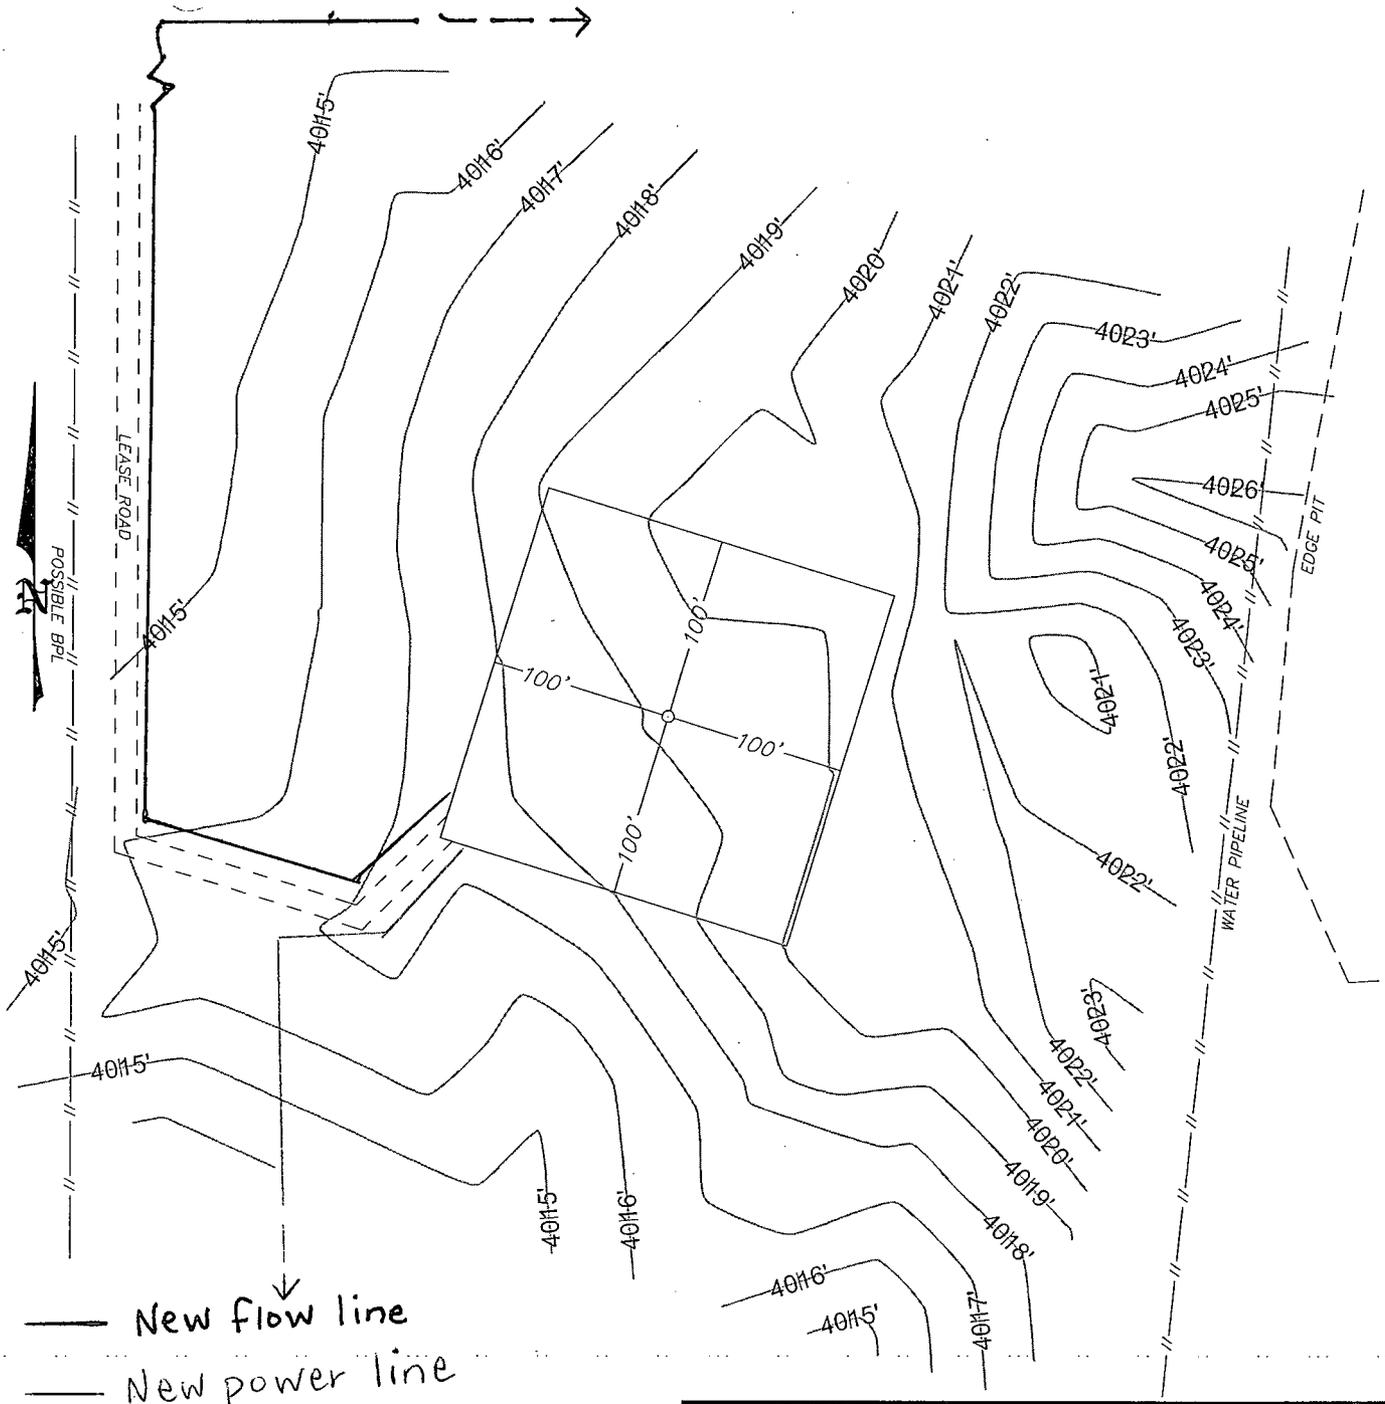

— New flow line  
— New power line

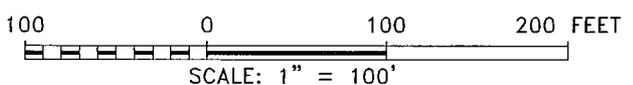

**BASIN SURVEYS** P.O. BOX 1786 - HOBBS, NEW MEXICO

W.O. Number: 27137 Drawn By: J. SMALL


Date: 09-12-2012 Disk: JMS 27137

**ConocoPhillips**

REF: RUBY FEDERAL #28 / INTERIM RECLAMATION

THE RUBY FEDERAL #28 LOCATED 1650'  
FROM THE NORTH LINE AND 1500' FROM THE WEST LINE OF  
SECTION 17, TOWNSHIP 17 SOUTH, RANGE 32 EAST,  
N.M.P.M., LEA COUNTY, NEW MEXICO.

Survey Date: 08-22-2012 Sheet 4 of 9 Sheets

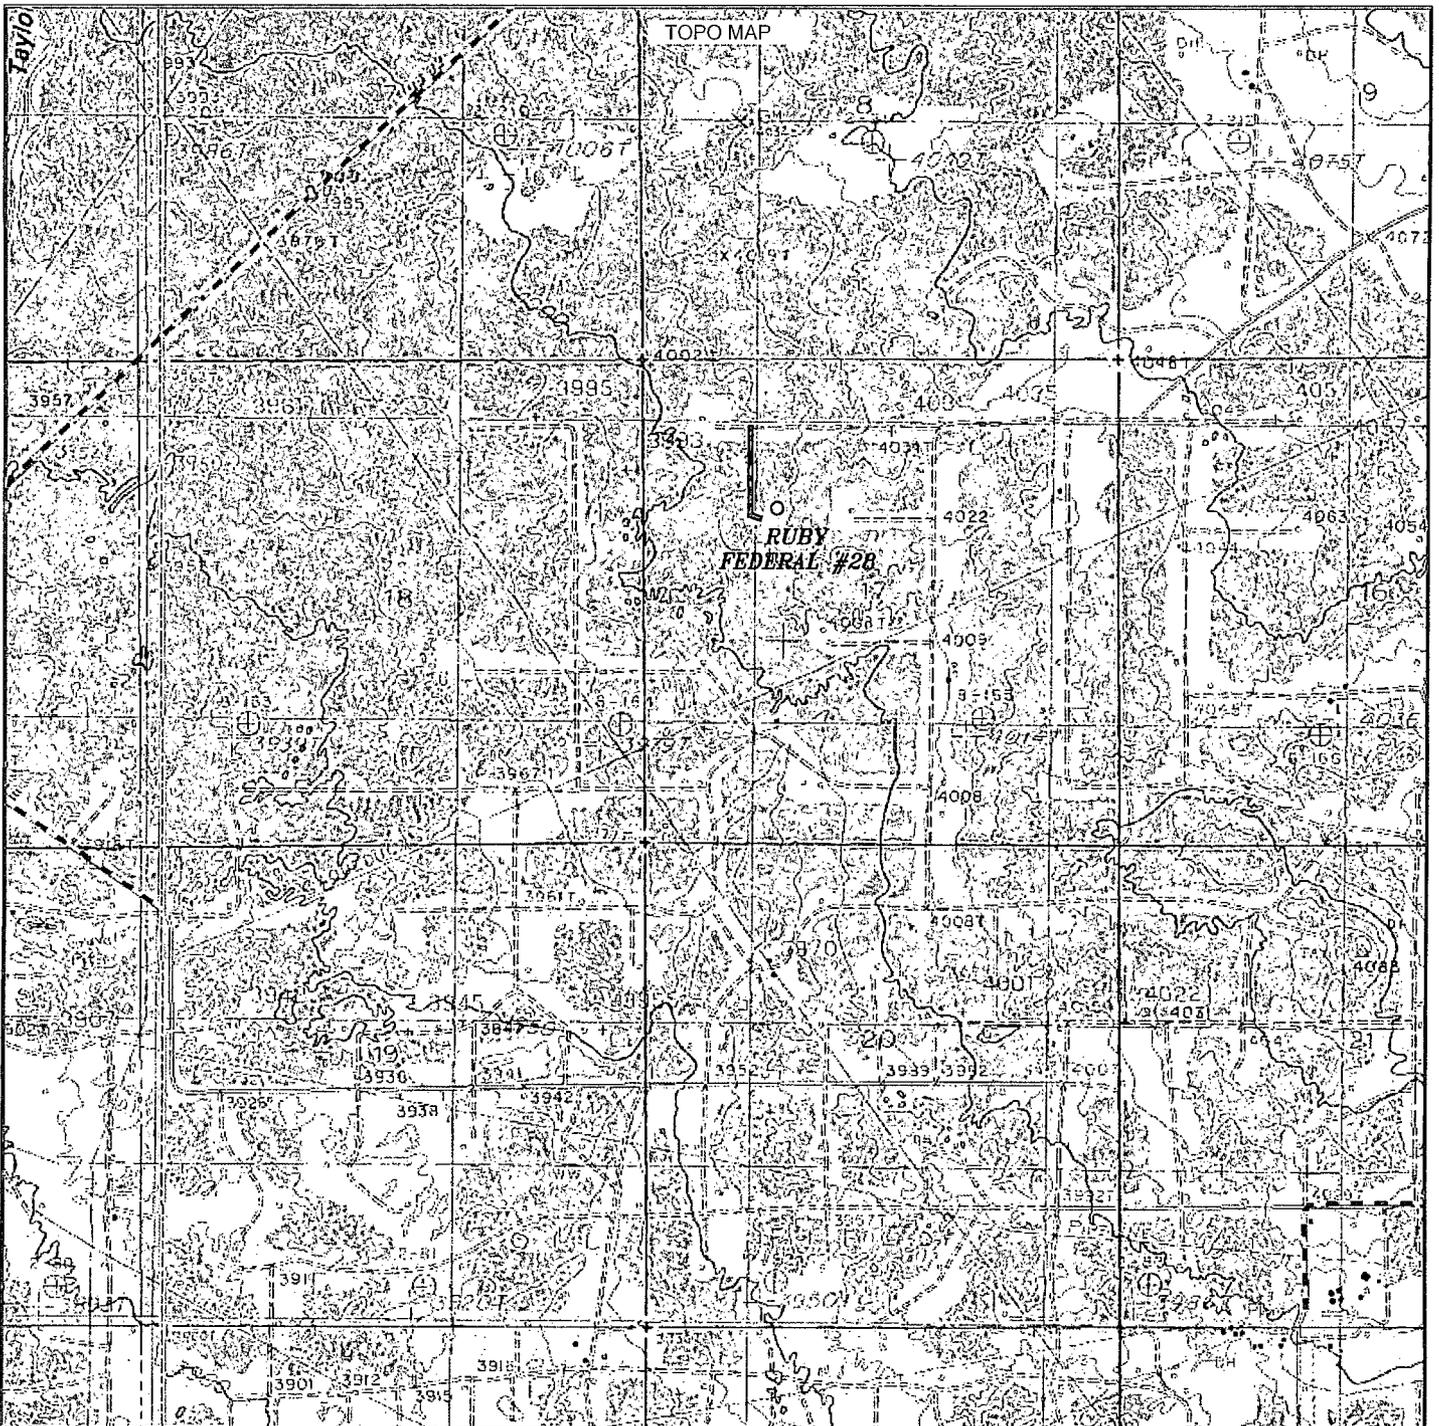

**RUBY FEDERAL #28**

Located 1650' FNL and 1500' FWL  
 Section 17, Township 17 South, Range 32 East,  
 N.M.P.M., Lea County, New Mexico.



P.O. Box 1786  
 1120 N. West County Rd.  
 Hobbs, New Mexico 88241  
 (575) 393-7316 - Office  
 (575) 392-2206 - Fax  
 basin-surveys.com

W.O. Number: JMS 27137


Survey Date: 08-22-2012

Scale: 1" = 2000'

Date: 09-12-2012




Sheet 5 of 9 Sheets

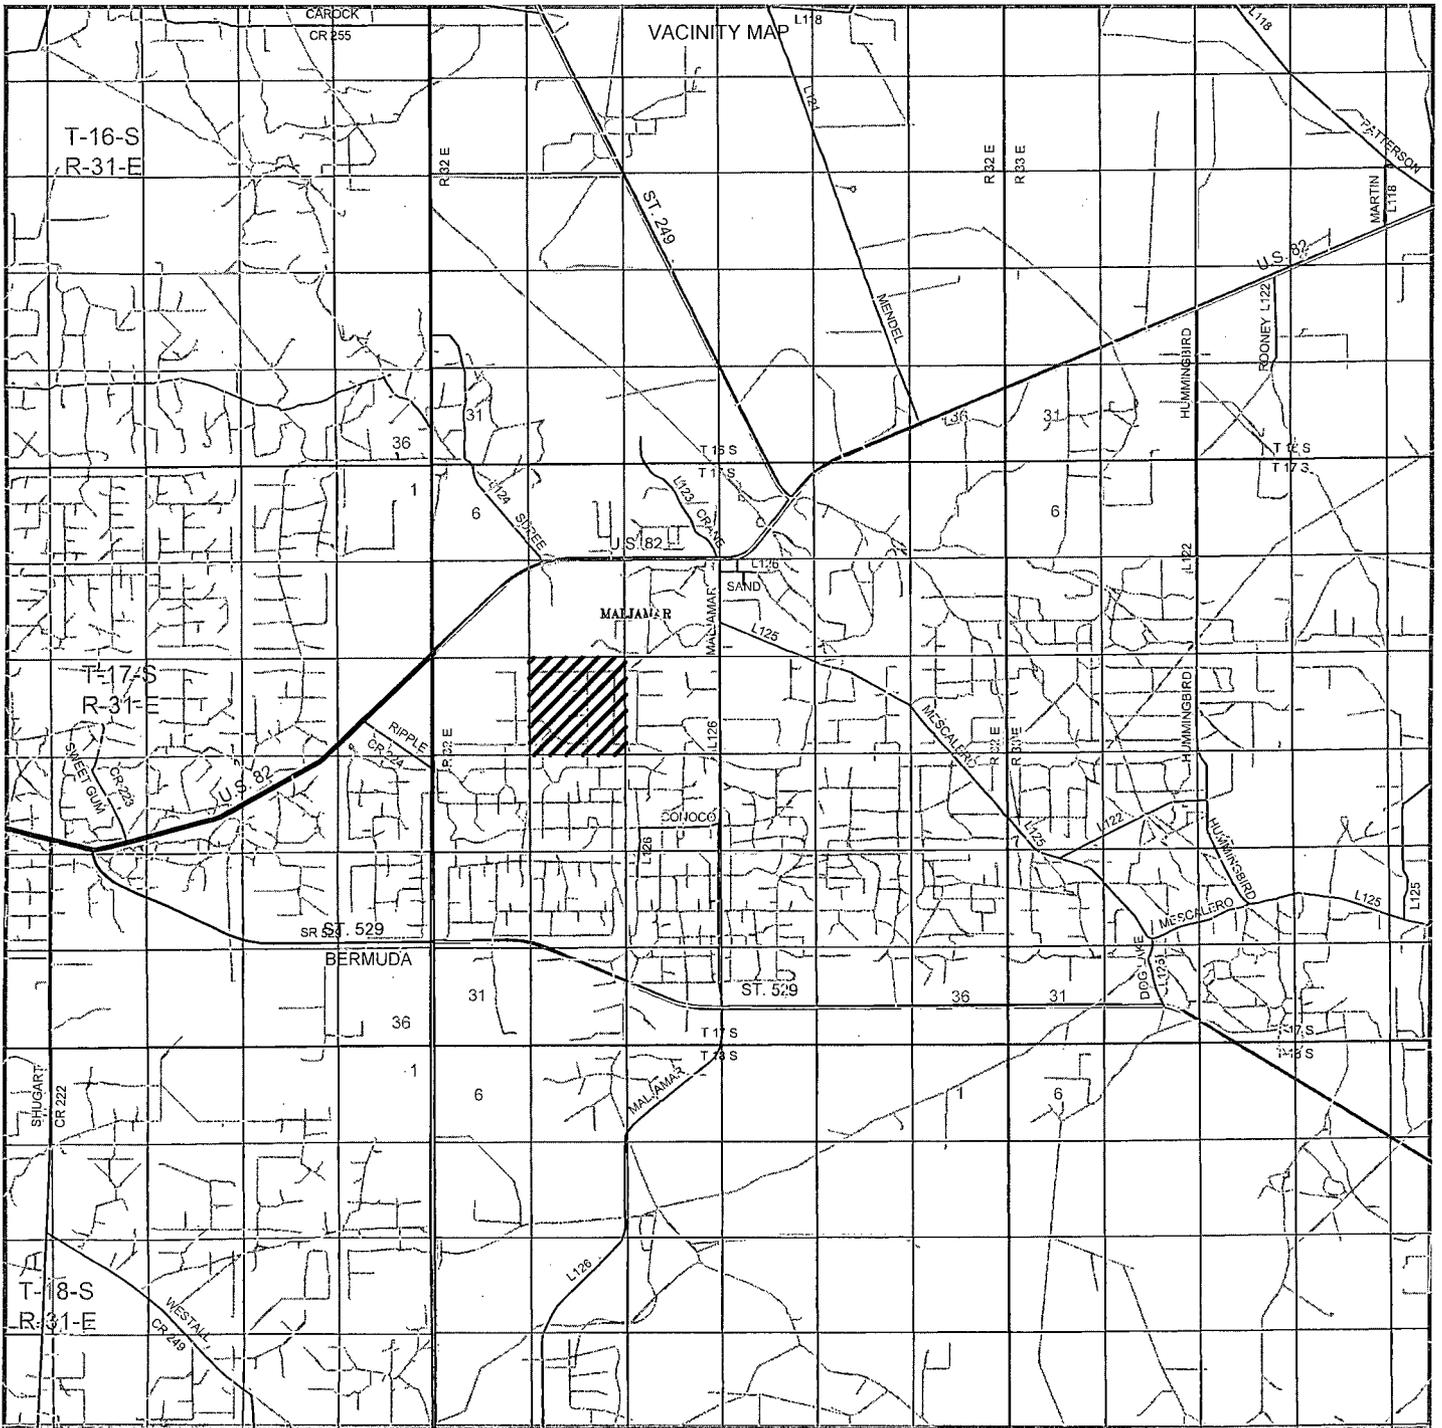

**RUBY FEDERAL #28**

Located 1650' FNL and 1500' FWL  
 Section 17, Township 17 South, Range 32 East,  
 N.M.P.M., Lea County, New Mexico.

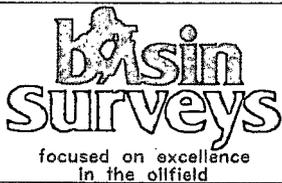

P.O. Box 1786  
 1120 N. West County Rd.  
 Hobbs, New Mexico 88241  
 (575) 393-7316 - Office  
 (575) 392-2206 - Fax  
 basinsurveys.com

W.O. Number: JMS 27137

Survey Date: 08-22-2012

Scale: 1" = 2 Miles

Date: 09-12-2012



AERIAL MAP

RUBY  
FEDERAL #28  
T17S  
R32E

**RUBY FEDERAL #28**

Located 1650' FNL and 1500' FWL  
Section 17, Township 17 South, Range 32 East,  
N.M.P.M., Lea County, New Mexico.



P.O. Box 1786  
1120 N. West County Rd.  
Hobbs, New Mexico 88241  
(575) 393-7316 - Office  
(575) 392-2206 - Fax  
basinsurveys.com

W.O. Number: JMS 27137

Scale: 1" = 2000'

YELLOW TINT - USA LAND  
BLUE TINT - STATE LAND  
NATURAL COLOR - FEE LAND





Sheet 7 of 9 Sheets

RIG LAYOUT


Location Schematic and Rig Layout  
for Closed Loop System

(picture note to scale)

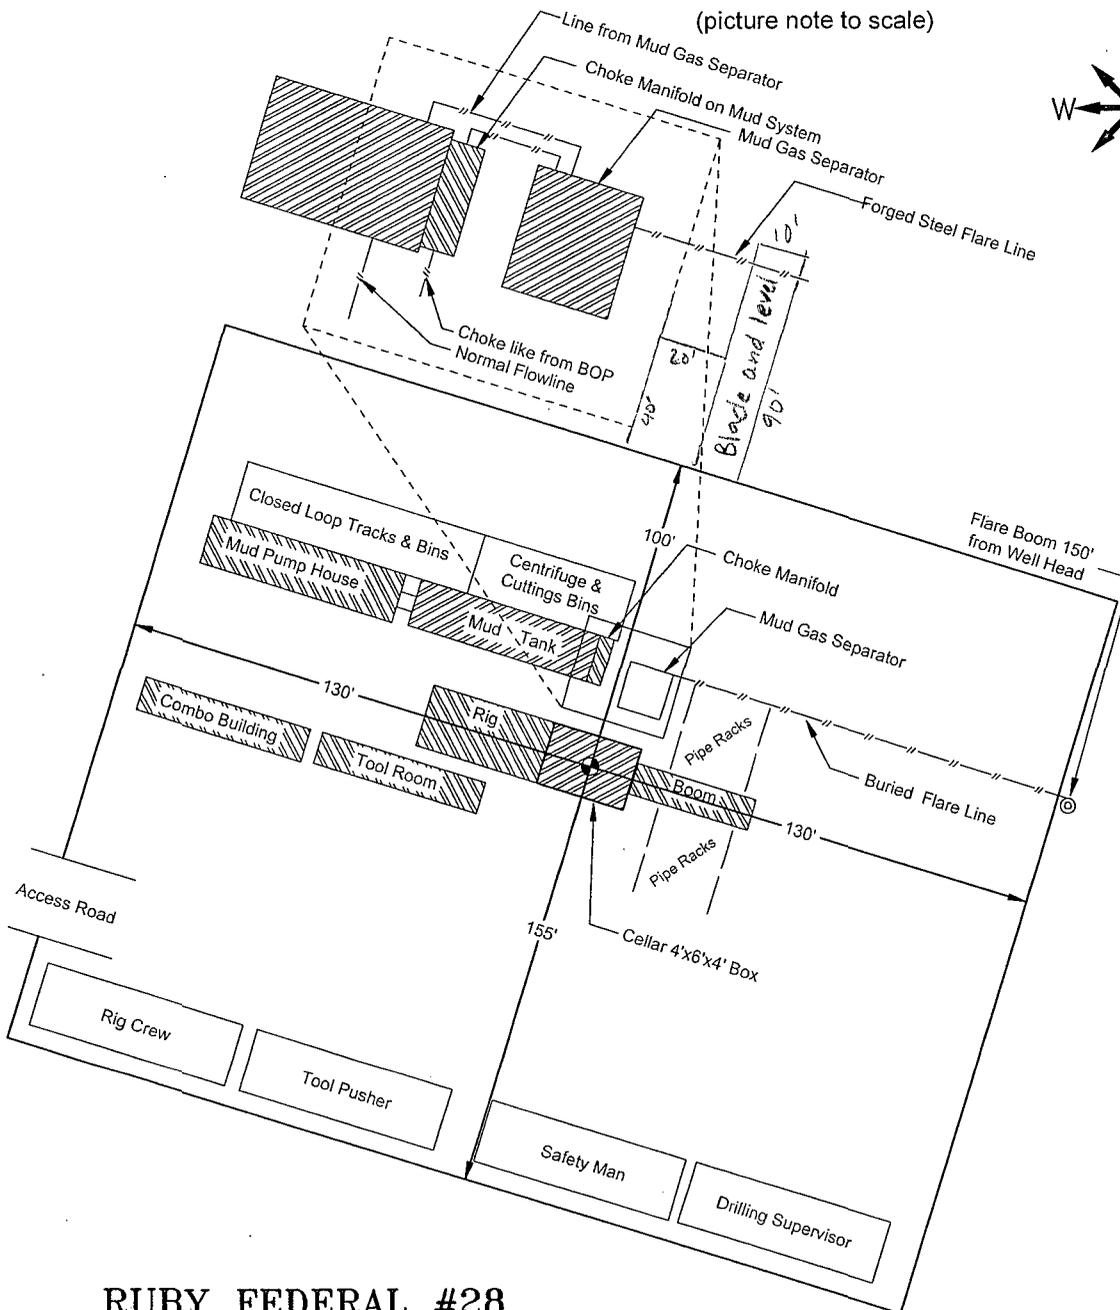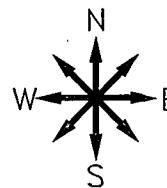

**RUBY FEDERAL #28**

Located 1650' FNL and 1500' FWL  
Section 17, Township 17 South, Range 32 East,  
N.M.P.M., Lea County, New Mexico.

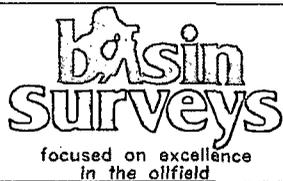

P.O. Box 1786  
1120 N. West County Rd.  
Hobbs, New Mexico 88241  
(575) 393-7316 - Office  
(575) 392-2206 - Fax  
basinsurveys.com

W.O. Number: JMS 27137


Survey Date: 08-22-2012

Scale: 1" = NONE

Date: 09-12-2012



Sheet 8 of 9 Sheets

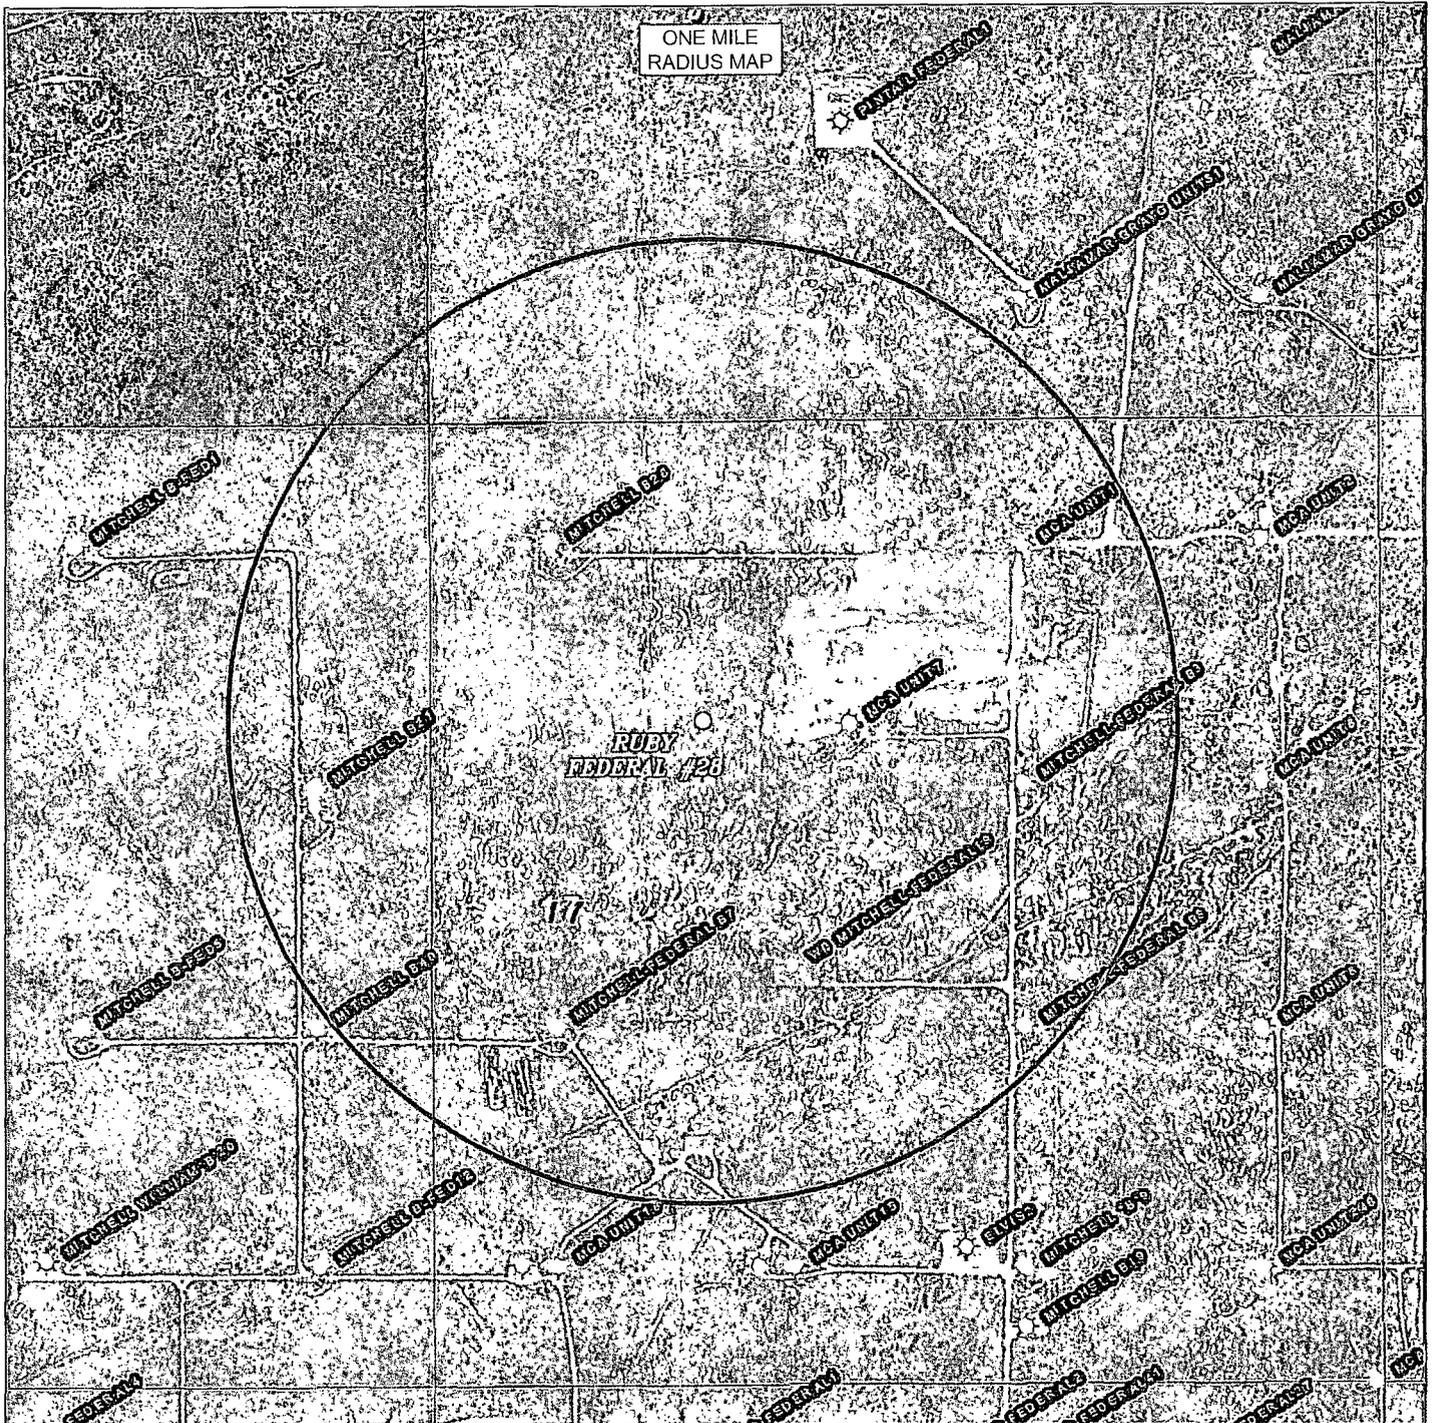

**RUBY FEDERAL #28**

Located 1650' FNL and 1500' FWL

Section 17, Township 17 South, Range 32 East,  
N.M.P.M., Lea County, New Mexico.



P.O. Box 1786  
1120 N. West County Rd.  
Hobbs, New Mexico 88241  
(575) 393-7316 - Office  
(575) 392-2206 - Fax  
basinsurveys.com

W.O. Number: JMS 27137

Survey Date: 08-22-2012



Scale: NONE

Date: 09-12-2012




Sheet 9 of 10 Sheets

RECLAMATION  
PHOTOS

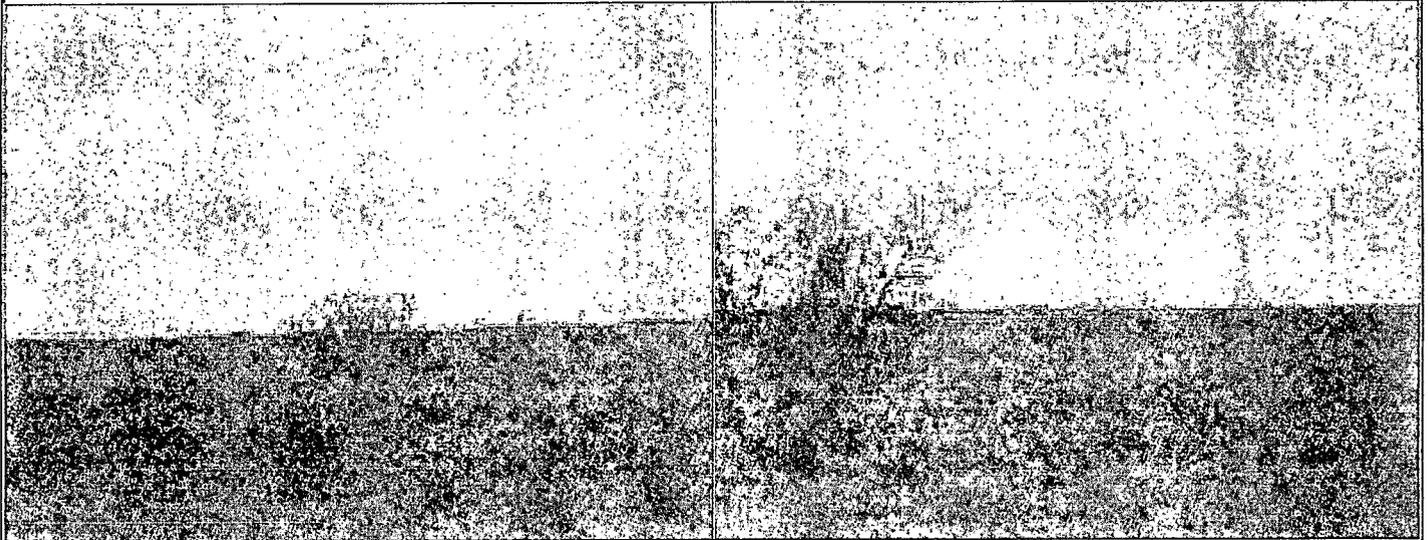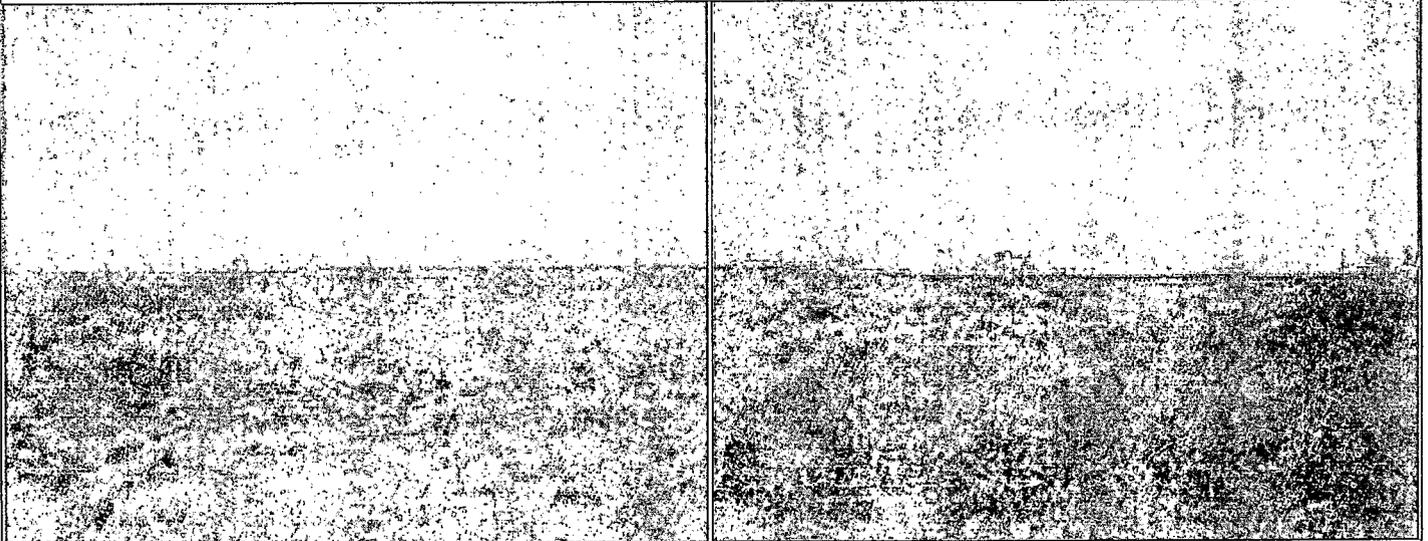

RUBY FEDERAL #28  
Located 1650' FNL and 1500' FWL  
Section 17, Township 17 South, Range 32 East,  
N.M.P.M., Lea County, New Mexico.

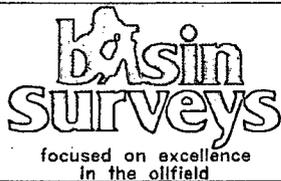

P.O. Box 1786  
1120 N. West County Rd.  
Hobbs, New Mexico 88241  
(575) 393-7316 - Office  
(575) 392-2206 - Fax  
basinsurveys.com

W.O. Number: JMS 27137



Survey Date: 08-22-2012

Scale: NONE

Date: 09-12-2012




Sheet 9 of 9 Sheets

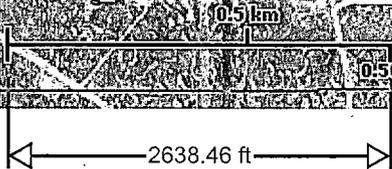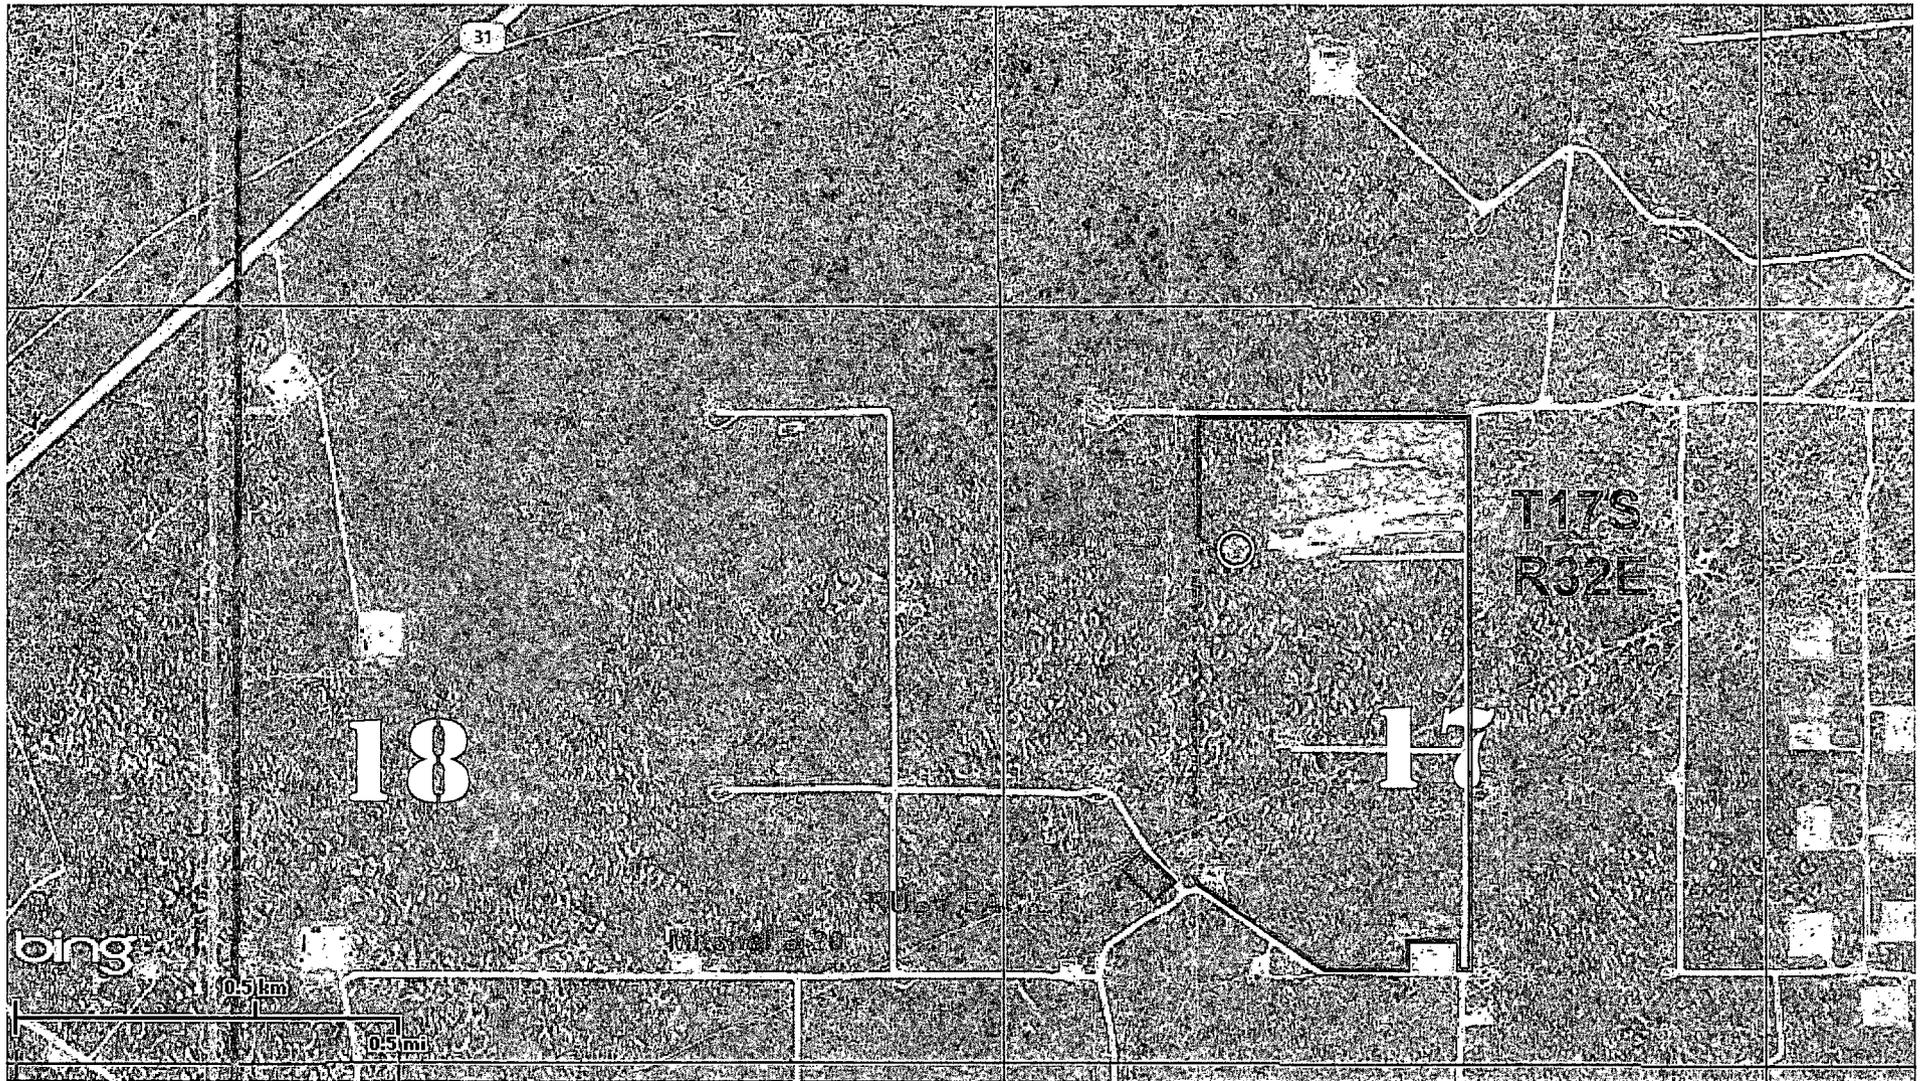

Flowline: ~8,700 FT, 2-7/8" J55 Tubing, NOP <150 PSIG ———

Power: ~2,500 FT - - - - -

**Ruby Federal #28**  
New Drills Facility Map

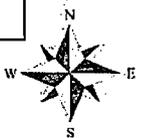

DISCLAIMER: This map is for informational purposes and has not been prepared for, nor is it suitable for legal, surveying, or engineering purposes. Users of this information should review or consult the primary data and information sources to ascertain the usability of the information. ConocoPhillips makes no warranty or guarantee as to the content, accuracy, timeliness, or completeness of any of the data provided and assumes no legal responsibility for the information contained hereon.  
© Copyright 2010 xxxxxx. All rights reserved.