


Excavation Map

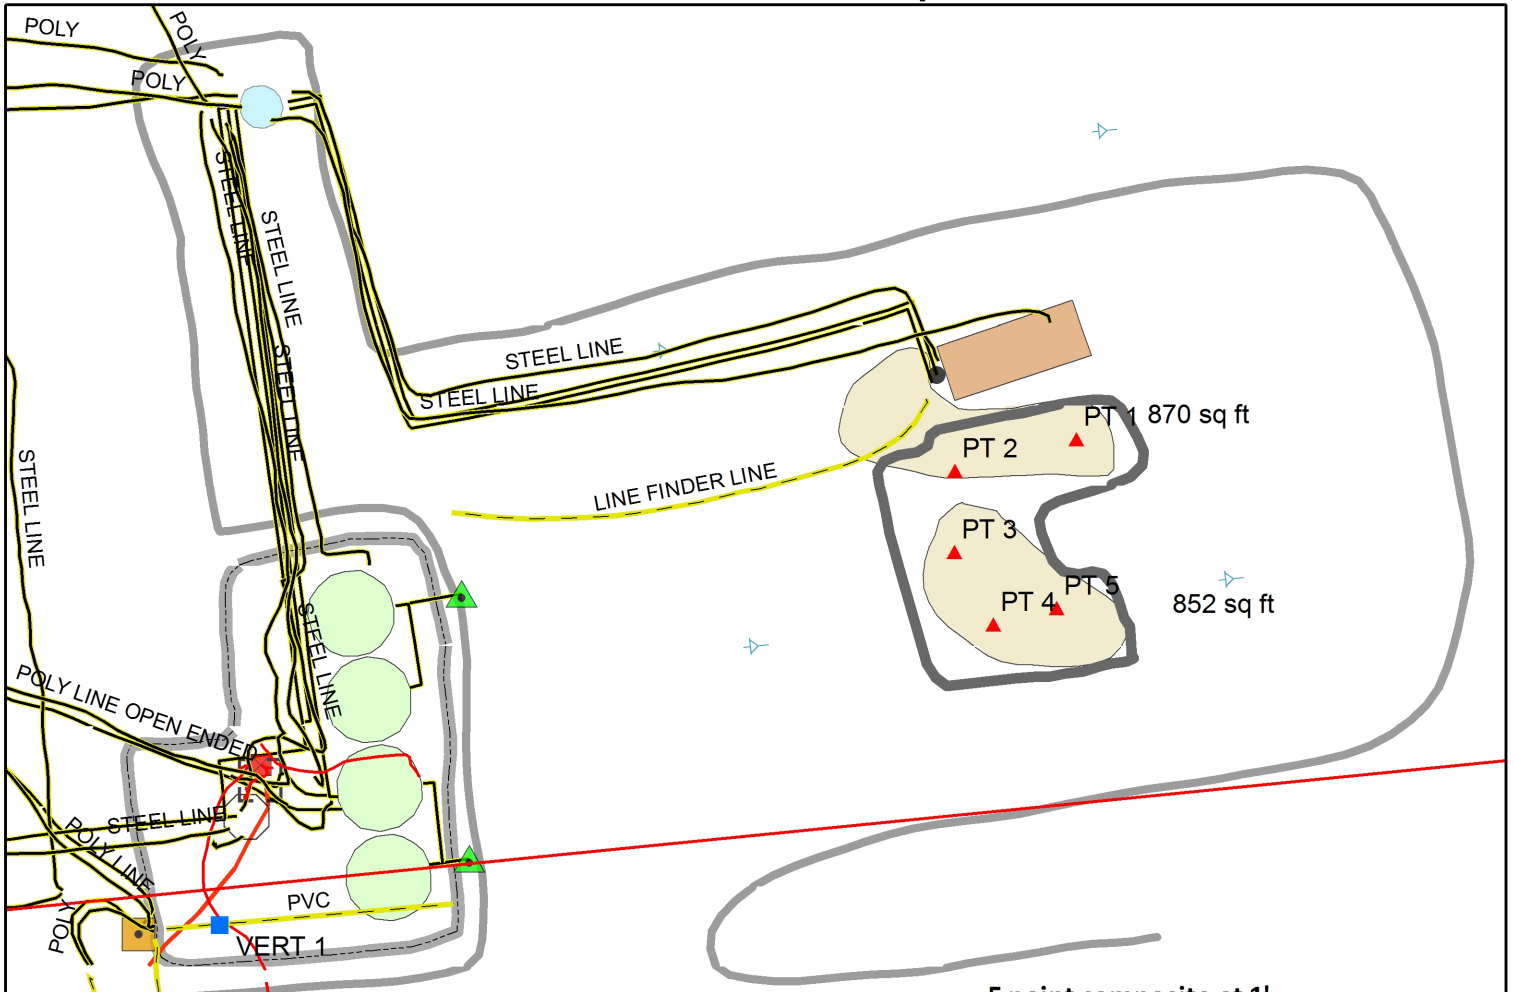

Vertical #1		
	CI-	PID
4'	12497	64
5'	2100	101

5 point composite at 1'							
CI-	GRO	DRO	B	T	E	X	BTEX
848	<10	<10	<0.05	<0.05	<0.05	<0.15	<0.3

Legend

- ▲ 5 PT. COMP SAMPLE POINTS
- VERTICAL
- - - BURIED ELECTRICAL LINE
- BURIED PIPELINE
- OVERHEAD ELECTRICAL
- SURFACE PIPELINE
- ⚡ DEADMAN
- ⊠ ELECTRIC MOTOR
- ⊠ ELECTRIC BOX
- WELLHEAD
- ▲ LOAD BOX
- OPEN TANK
- OTHER
- VALVE
- BERM
- ELECTRICAL LINE
- PAD/ROAD EDGE
- SURFACE PIPELINE
- ▭ SCRAPE
- ▭ PUMP JACK
- ▭ STAIN
- ▭ STORAGE TANK
- ▭ TREATER

Landowner = BLM DGW = 58 ft



**GP II ENERGY
LITTLEFIELD BO
FEDERAL #2 BATTERY**
 LEGALS: UL/A Sec. 34
 T26S - R29E
 EDDY COUNTY, NM
 (API 30-015-24529)

GPS date: 9/6/2013 ZC & AG
 Drawing date: 9/13/2013
 Drafted by: L. Weinheimer