

UNITED STATES
DEPARTMENT OF THE INTERIOR
BUREAU OF LAND MANAGEMENT

Form approved
OMB No. 1004-0136
November 30, 2000

APPLICATION FOR PERMIT TO DRILL OR REENTER

1a TYPE OF WORK: ☒ DRILL ☐ REENTER

b. TYPE OF WELL: ☒ OIL WELL ☐ GAS WELL ☐ Other ☐ SINGLE ZONE ☐ MULTIPLE ZONE

2. NAME OF OPERATOR

DEVON ENERGY PRODUCTION COMPANY, L.P.

3a. ADDRESS AND TELEPHONE NO.

3b. TELEPHONE (Include area code).

20 NORTH BROADWAY, SUITE 1500, OKC, OK 73102

(405) 228-7512

4. LOCATION OF WELL (Report location clearly and in accordance with any State requirements)*

At surface 660' FSL & 1980' FEL,

At top proposed prod. zone

POTASH

5. LEASE DESCRIPTION AND SERIAL NO.

882106

6. IF INDIAN, ALLOTTEE OR TRIBE NAME

7. UNIT AGREEMENT NAME

8. FARM OR LEASE NAME, WELL NO.

Todd 10 O Federal #15

9. API WELL NO.

30-015-33329

10. FIELD AND POOL, OR WILDCAT

Ingle Wells Delaware

11. SEC., T., R., M., OR BLOCK AND SURVEY OR AREA

Sec 10, T23S R31E

14. DISTANCE IN MILES AND DIRECTION FROM NEAREST TOWN OR POST OFFICE*

19 miles East of Loving, NM

RECEIVED

12. COUNTY OR PARISH

Eddy

13. STATE

NM

15. DISTANCE FROM PROPOSED

LOCATION TO NEAREST

PROPERTY OR LEASE LINE, FT.

1830

(Also to nearest drlg. unit line if any)

18. DISTANCE FROM PROPOSED LOCATION*

TO NEAREST WELL, DRILLING, COMPLETED,

OR APPLIED FOR, ON THIS LEASE, FT.

16. NO. OF ACRES IN LEASE

1320.00

APR 07 2004

OEB-ARTESIA

19. PROPOSED DEPTH

8300

17. Spacing Unit dedicated to this well

40

20. BLM/BIA Bond No. on file

CO1104

21. ELEVATIONS (Show whether DF, RT, GR, etc.)

3409' GR

22. APPROX. DATE WORK WILL START*

3/1/04

23. Estimated duration

45 days

24. Attachments

The following, completed in accordance with the requirements of Onshore Oil and Gas Order No. 1, shall be attached to this form:

1. Well plat certified by a registered surveyor.
2. A Drilling Plan.
3. A Surface Use Plan (if the location is on National Forest System Lands, the SUPO shall be filed with the appropriate Forest Service Office).

4. Bond to cover the operations unless covered by an existing bond on file (see Item 20 above).
5. Operator certification.
6. Such other site specific information and/or plans as may be required by the authorized officer.

Drilling Program

Surface Use and Operating Plan

Exhibit #1 = Blowout Prevention Equipment

Exhibit #2 = Location and Elevation Plat

Exhibit #3 = Road Map and Topo Map

Exhibit #4 = Production Facilities Plat

Exhibit #5 = Rotary Rig Layout

Exhibit #6 = Casing Design

H₂S Operating Plan

Archeological clearance report

Controlled Water Basin

The undersigned accepts all applicable terms, conditions, stipulations and restrictions concerning operations conducted on the leased land or portions thereof, as described above

Bond Coverage: Nationwide
BLM Bond #: CO-1104

APPROVAL SUBJECT TO
GENERAL REQUIREMENTS AND
SPECIAL STIPULATIONS
ATTACHED

25. Signature

Name (Printed/Typed)

KAREN COTTOM

Date

1/27/04

Title

OPERATIONS TECHNICIAN

Approved by (signature)

/s/ Jesse J. Juen

Name (Printed/Typed)

/s/ Jesse J. Juen

Date

30 MAR 2004

Title

ACTING STATE DIRECTOR

Office

NM STATE OFFICE

Application approval does not warrant or certify that the applicant holds legal or equitable title to those rights in the subject lease which would entitle the applicant to conduct operations thereon.

Conditions of approval, if any, are attached.

APPROVAL FOR 1 YEAR

Title 18 U.S.C. Section 1001, makes it a crime for any person knowingly and willfully to make to any department or agency of the United States any false, fictitious or fraudulent statements or representations as to any matter within its jurisdiction

*(Instructions on reverse)

WITNESS SURFACE AND INTERMEDIATE CASING

Devon Energy proposes to drill a Delaware well to TD 8,300' for commercial quantities of oil and gas. If the well is deemed noncommercial, the well bore will be plugged and abandoned per Federal regulations. Devon Energy Production Company, LP will drill the well per the Master Drilling and Surface Use Program submitted for the Ingle Wells Delaware formation for Section 10, 11, 14, 26, & 27 T23S R31E

Directions: See attached Well Pad Topo for written directions

Approximately 2574' of access road will be required . Archeological survey's will be requested for the pad and the access road.



DISTRICT IV
2040 South Pacheco, Santa Fe, NM 87505

Submit to Appropriate District Office
State Lease - 4 Copies
Fee Lease - 3 Copies

2040 South Pacheco
Santa Fe, New Mexico 87504-2088

<div style="border: 1px dashed black; height: 400px; margin-bottom: 20px;"></div> <div style="display: flex; align-items: center; justify-content: space-between;"> <div style="text-align: center;"> <p>Lat.: N32°18'48.8"</p> <p>Long.: W103°45'48.7"</p> </div> <div style="text-align: center;"> </div> </div>	<div style="border: 1px solid black; padding: 5px; margin-bottom: 10px;"> <p style="text-align: center; margin: 0;">OPERATOR CERTIFICATION</p> <p style="font-size: small; margin: 5px 0;">I hereby certify the the information contained herein is true and complete to the best of my knowledge and belief.</p> <div style="margin-bottom: 5px;"> </div> <p style="margin: 0;">Signature</p> <p style="margin: 0;">Karen Cotton</p> <p style="margin: 0;">Printed Name</p> <p style="margin: 0;">Sr. Operations Technician</p> <p style="margin: 0;">Title</p> <p style="margin: 0;">January 27, 2004</p> <p style="margin: 0;">Date</p> </div> <div style="border: 1px solid black; padding: 5px;"> <p style="text-align: center; margin: 0;">SURVEYOR CERTIFICATION</p> <p style="font-size: small; margin: 5px 0;">I hereby certify that the well location shown on this plat was plotted from field notes of actual surveys made by me or under my supervision and that the same is true and correct to the best of my belief.</p> <p style="text-align: center; margin: 10px 0;">JANUARY 19, 2004</p> <p style="margin: 0;">Date Surveyed</p> <div style="display: flex; align-items: center;"> <div style="margin-right: 10px;"> <p style="margin: 0;">Signature & Seal of Professional Surveyor</p> </div> <div style="text-align: center;"> </div> </div> <p style="margin: 0;">Certificate No. Gary L. Jones 7977</p> <p style="text-align: center; margin: 0;">BASIN SURVEYS</p> </div>
--	---

SECTION 10, TOWNSHIP 23 SOUTH, RANGE 31 EAST, N.M.P.M.,
EDDY COUNTY, NEW MEXICO.

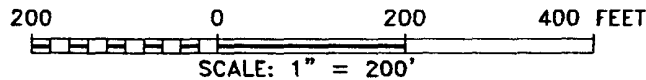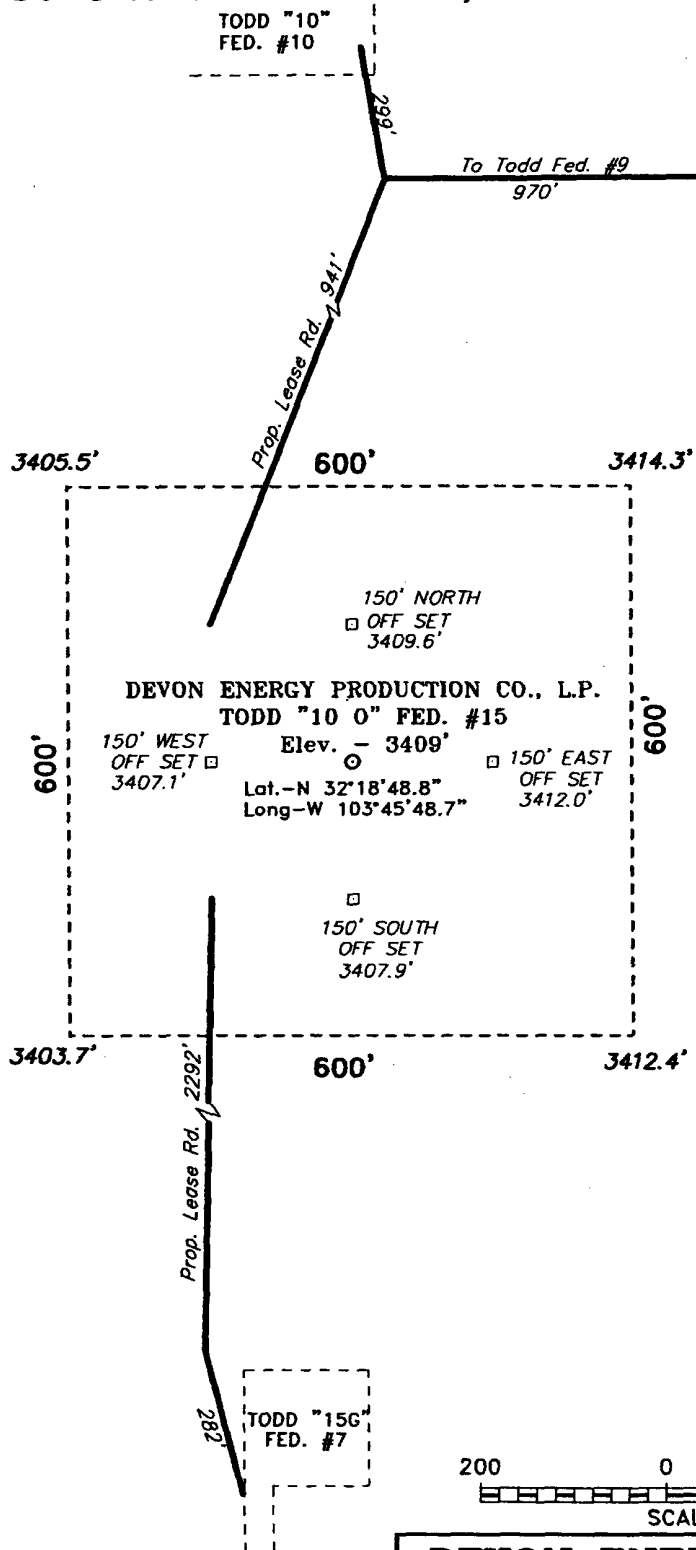

Directions to Location:

FROM THE JUNCTION OF US HWY 62/180 AND CO. RD. 29, GO SOUTH ON C-29 FOR 18.4 MILES TO LEASE ROAD; THENCE WEST ON LEASE ROAD FOR 1.3 MILE; THENCE NORTH FOR 0.6 MILE TO THE TODD "15G" FED. #7 AND PROPOSED LEASE ROAD.

DEVON ENERGY PROD. CO., L.P.

REF: TODD "10 O" FED. No. 15 / Well Pad Topo

THE TODD "10 O" FED. No. 15 LOCATED 660' FROM
THE SOUTH LINE AND 1980' FROM THE EAST LINE OF
SECTION 10, TOWNSHIP 23 SOUTH, RANGE 31 EAST,

N.M.P.M., EDDY COUNTY, NEW MEXICO.

BASIN SURVEYS P.O. BOX 1786-HOBBS, NEW MEXICO

W.O. Number: 3930


Drawn By: K. GOAD

Date: 01-21-2004

Disk: KJG CD#4 - 3930A.DWG


Survey Date: 01-19-2004

Sheet 1 of 1 Sheets

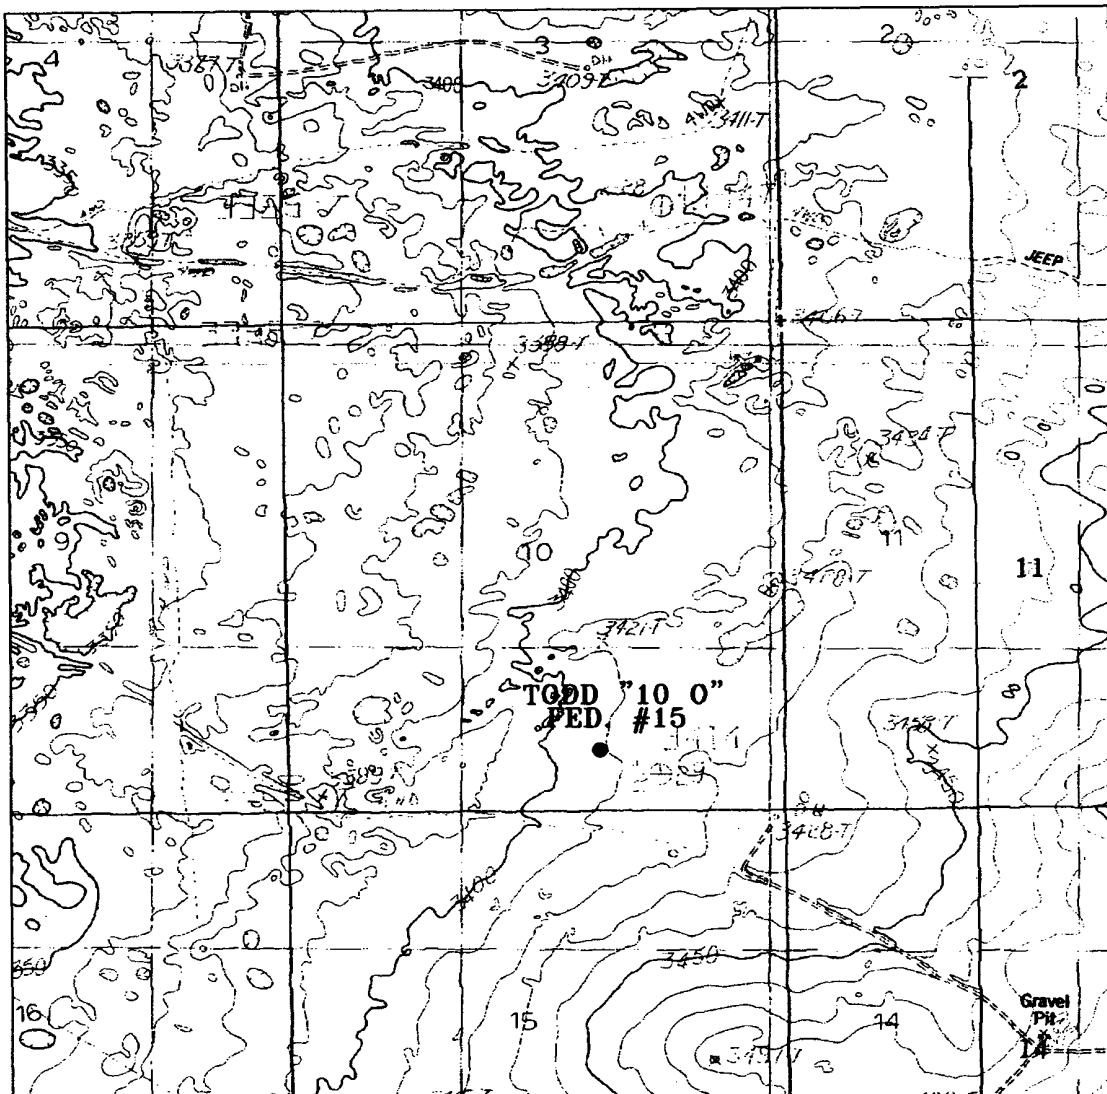

TODD "10 0" FEDERAL #15

Located at 660' FSL and 1980' FEL
 Section 10, Township 23 South, Range 31 East,
 N.M.P.M., Eddy County, New Mexico.

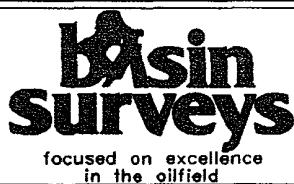

P.O. Box 1786
 1120 N. West County Rd.
 Hobbs, New Mexico 88241
 (505) 393-7316 - Office
 (505) 392-3074 - Fax
 basinsurveys.com


W.O. Number: 3930AA - KJG #1

Survey Date: 01-19-2004

Scale: 1" = 2000'

Date: 01-21-2004

**DEVON ENERGY
 PRODUCTION
 COMPANY LP.**

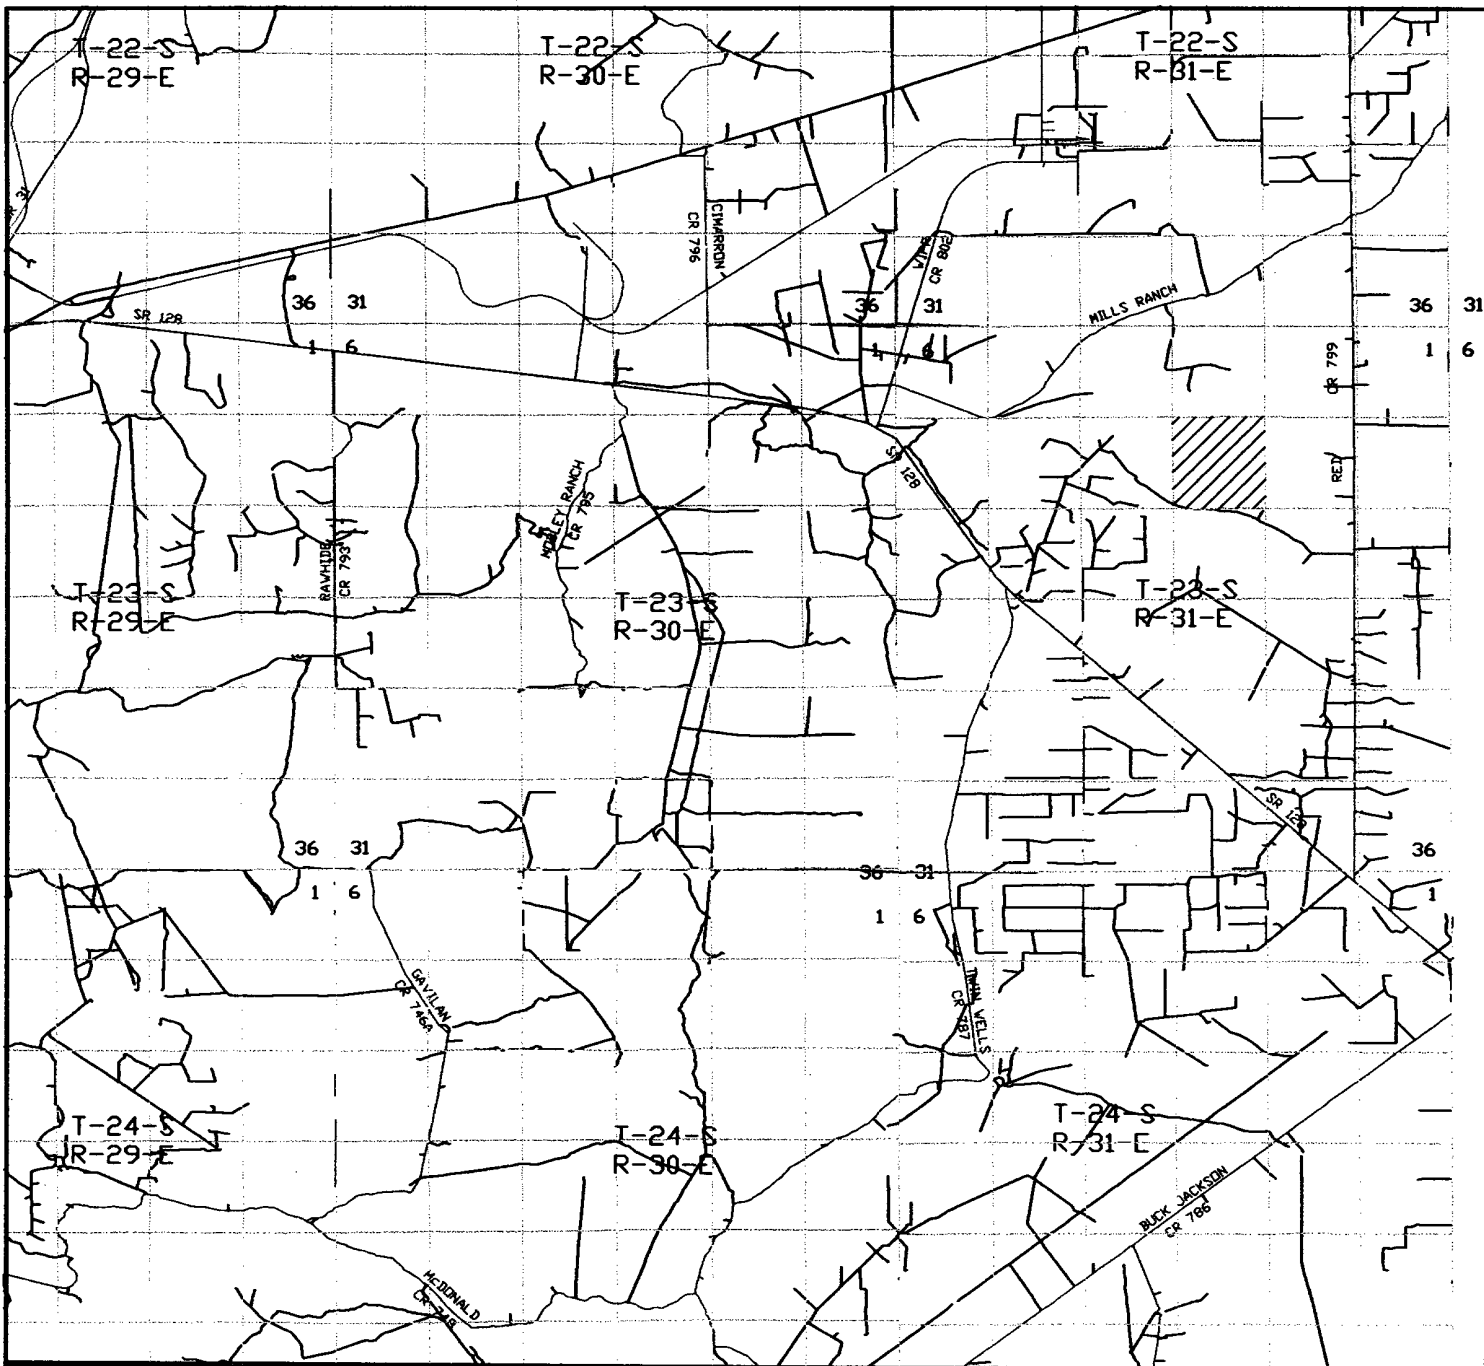

TODD "10 0" FEDERAL #15
 Located at 660' FSL and 1980' FEL
 Section 10, Township 23 South, Range 31 East,
 N.M.P.M., Eddy County, New Mexico.

basin
surveys
 focused on excellence
 in the oilfield

P.O. Box 1786
 1120 N. West County Rd.
 Hobbs, New Mexico 88241
 (505) 393-7316 - Office
 (505) 392-3074 - Fax
 basin-surveys.com

W.O. Number: 3930AA - KJG #1

Survey Date: 01-19-2004

Scale: 1" = 2 miles

Date: 01-21-2004

DEVON ENERGY
PRODUCTION
COMPANY LP.

R-111-P-POTASH

Master Drilling Program
Delaware Formation on the Following Leases.

To be attached to Form 3160-3

UNIT AREA: Leases in the following sections, Townships and Ranges that are operated by Devon Energy Production Company, LP.

Lease Numbers as follows but not limited to:

Section	Lease Number	Description of Section	Township & Range
Section 12	NMNM89051	SE4/SE4	T22S R30E
Section 13	NMNM89051	E2, E2/SW4, SE4/NW4	T22S R30E
Section 24	NMNM89051	All of Section 24 except W2/NW4	T22S R30E

If drilling is proposed on additional leases, the BLM will be advised when they are proposed.

1. Geologic Name of Surface Formation:

Permian

2. Estimated Tops of Important Geologic Markers:

Permian	Surface'
Base of Salt	3690'
Delaware	3950'
Bone Spring	7720'
Total Depth	7860'

3. Estimated Depths of Anticipated Fresh Water, Oil or Gas:

Upper Permian Sands	100'	Fresh Water
Delaware	3950'	Oil
Delaware	7475'	Oil

No other formations are expected to yield oil, gas or fresh water in measurable volumes. The surface fresh water sands will be protected by setting 13 3/8" casing at approximately 620' and circulating cement back to surface. The Potash and salt will be protected by setting 8 5/8" casing at 3845' and circulating cement to surface. The 5 1/2" production casing to be set at TD will be cemented to surface.

Memorandum


7/24/03

To: Engineers, RFO

From: Geologist, RFO

Subject: Devon Master Drilling and Surface Plan

Talked with Karen Cottom on July 24, 2003 in order to amend the plan's casing program. Surface casing will be set 420 ft. in sec. 12, 510 ft. in sec. 13 and 620 ft sec. 24, T. 22 S., R. 30 E., NMPM.

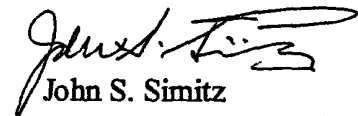

John S. Simitz

2

420 ft in Sec 12 - T22S - R30E

4.

Casing Program: 510 ft in Sec 13 - T22S - R30E

620 ft in Sec 24 - T22S - R30E

Hole Size	Interval	Csg OD	Weight	Grade	Type
17 1/2"	SEE ABOVE	13 3/8"	48#	H-40	ST&C
12 1/4"	0 - 3845'	8 5/8"	32#	J-55	ST&C
7 7/8"	0 - TD	5 1/2"	15.5 & 17#	J-55	LT&C

5. Casing Cementing & Setting Depth:

- 13 3/8" Surface : Cement to surface with 525 sx of Class C + 2% CaCl₂ + 1/4#/sx Flocele.
- 8 5/8" Intermediate: Cement to surface Lead w/1500 sx Lite + 15#/sx salt + 1/4*/sx FC and tail w/200 sx Class C + 2% CaCl₂.
- 5-1/2" Production: Cement 1st Stage Lead w/ 173 sx 35:65 Poz C & tail w/773 60:40 Poz C sx cmt. Set DV tool @± 4000' 2nd Stage Lead w/259 sx 35:65 Poz C & tail w/150 sx 60:40 Poz C, circulate cement to surface.

The above cement volumes could be revised pending the caliper measurement from the open hole logs.

6. Minimum Specifications for Pressure Control:

The blowout preventer equipment (BOP) shown in Exhibit #1 will consist of a double ram-type (3000 psi WP) preventer and bag-type (hydril) preventer (3000 psi WP). Both units will be hydraulically operated and the ram-type preventer will be equipped with blind rams on top and 4 1/2" drill pipe rams on bottom. Both BOP's will be nipped up on the 13 3/8" surface csg and used continuously until TD is reached. All BOP's and accessory equipment will be tested to 1000 psi before drilling out of surface casing. Before drilling out of intermediate casing, the ram-type BOP and accessory equipment will be tested to 3000 psi and the hydril to 70% of rated working pressure (2100 psi).

Pipe rams will be operated and checked weekly and the blind rams each time the drill pipe is out of the hole. These functional tests will be documented on the drillers log. A 2" kill line and 3" choke line will be incorporated in the drilling spool below the ram-type BOP. Other accessory BOP equipment will include a Kelly cock, floor safety valve, choke lines and choke manifold having 3000 psi WP rating.

6. Types and Characteristics of the Proposed Mud System:

The well will be drilled to total depth using a fresh and Brine water mud systems. Depths of systems are as follows:

Depth	Type	Weight (ppg)	Viscosity (1/sec)	Water Loss
0' - 620'	Fresh Water	8.8	40-45	NC
620' - 3845'	Brine Water	10	30	NC
3845' - TD	Fresh Water/Gel/Starch	8.5 - 9.0	30-32	50-60

The necessary mud products for weight addition and fluid loss control will be on location at all times.

7. Auxiliary Well Control and Monitoring Equipment:

- A. A Kelly cock will be in the drill string at all times.
- B. A full opening drill pipe stabbing valve having the appropriate connections will be on the rig floor at all times.
- C. Hydrogen sulfide detection equipment will be in operation after drilling out the 8 5/8" casing shoe until 5 1/2" casing is cemented.

8. Logging, Testing and Coring Program:

- A. Drillstem tests will be run on the basis of drilling shows.
- B. The open hole electrical logging program will be:
 - a. GR-AIT, GR-Compensated Neutron-Density from TD to 3845' and GR/CNL to surface. Selected SW cores may be taken in zones of interest.
 - b. No coring program is planned.
 - c. Additional testing will be initiated subsequent to setting the 5 1/2" production casing. Specific intervals will be targeted based on log evaluation, geological sample shows and drill stem tests.

9. Abnormal Pressures, Temperatures and Potential Hazards:

No abnormal pressures or temperatures are foreseen. The anticipated bottom hole temperature at total depth is 122 degrees and maximum bottom hole pressure is 3500 psi. No Hydrogen sulfide or other hazardous gases or fluids have been encountered, reported or are known to exist at this depth in this area. No major loss circulation intervals have been encountered in adjacent wells.

10. Anticipated Starting Date and Duration of Operations:

Road and location preparation will not be undertaken until approval has been received from the BLM. The anticipated spud date will be provided with each well application. The drilling operation should require approximately 45 days. If the well is deemed productive, completion operations will require, at minimum, an additional 30 days of testing to ascertain whether the well will be connected to an existing production facility.

MASTER SURFACE USE AND OPERATING PLAN
Delaware Formation on the Following Leases

This plan will be submitted with Form 3160-3, Application for Permit to Drill. The purpose of this plan is to describe the location of the proposed wells, the proposed construction activities and operations plan, the magnitude of necessary surface disturbance involved and the procedures to be followed in rehabilitating the surface after completion of the operations. This plan will allow a complete appraisal to be made of the environmental effects associated with the proposed operations.

UNIT AREA: Leases in the following Sections, Townships and Ranges that are Operated by Devon Energy Production Company, LP.

Lease Numbers as follows but not limited to:

Section	Lease Number	Description of Section	Township & Range
Section 12	NMNM89051	SE4/SE4	T22S R30E
Section 13	NMNM89051	E2, E2/SW4, SE4/NW4	T22S R30E
Section 24	NMNM89051	All of Section 24 except W2/NW4	T22S R30E

If drilling is proposed on additional leases, the BLM will be advised when they are proposed.

1. **Existing Roads:**

- A. The well site and elevation plat for each well will be provided with the 3160-3 when proposed.
- B. All roads to the location are shown on Exhibit #2 of each individual application. The existing roads are illustrated in red and are adequate for travel during drilling and production operations. Upgrading of the roads prior to drilling will be done where necessary as determined during the onsite inspections.
- C. Directions to location will be provided for each individual well application.
- D. Routine grading and maintenance of existing roads will be conducted as necessary to maintain their condition as long as any operations continue on the lease.

2. **Proposed Access Road**

Exhibit #3 of each application will show the new access road (if necessary) to be constructed and will be illustrated in yellow. The road will be constructed as follows:

- A. The maximum width of the road will be fifteen (15) feet.
- B. It will be crowned and made of 6 inches of rolled and compacted caliche. Water will be deflected, as necessary, to avoid accumulation and prevent surface erosion.
- C. Surface material will be native caliche. This material will be obtained from a BLM approved pit nearest in proximity to the location.
- D. The average grade will be approximately 1%.
- E. No cattle guards; grates or fence cuts will be required
- F. No turnouts are planned.

5

4. Location of Existing and/or Proposed Facilities:

In the event the well is found productive, the collection facilities will be placed on the first well drilled in Section 24, T22S R30E and the first well drilled in Section 13, T22S R30E. The tank battery, all connections and lines will adhere to API standards. Off lease storage will be requested at time of drilling for all additional wells in each Section if needed.

A. If the well is productive, rehabilitation plans are as follows:

- a. The reserve pit will be back-filled after the contents of the pit are dry (within 120 days after completion, weather permitting).
- b. The drill site will then be contoured as close to the original natural state as possible.

5. Methods of Handling Water Disposal:

- A. Drill cuttings will be disposed into the reserve pit.
- B. Drilling fluids will be contained in steel mud tanks or lined earthen pits and the reserve pit. The reserve pit will contain excess drilling fluid or fluid from the well during drilling, cementing, and completion operations. The reserve pit will be an earthen pit roughly 70' x 70' x 5', or smaller, in size.
- C. The reserve pit will be fenced on three sides throughout drilling operations and will be totally isolated upon removal of the rotary rig. The pit will be lined using a 5-7 mil plastic to minimize loss of drilling fluids.
- D. Water produced from the well during completion operations will be disposed into a steel tank or reserve pit, if volumes prove excessive. After placing the well on production through the production facilities, all water will be collected in tanks and injected into the water injection system. Produced oil will be separated into steel stock tanks until sold.
- E. A portable chemical toilet will be available on the location for human waste during the drilling operations.
- F. Garbage, trash and waste paper produced during drilling operations will be collected in a contained trailer and disposed at a approved landfill. All waste material will be contained to prevent scattering by the wind. All water, fluids, salt or other chemicals will be disposed into the reserve pit. No toxic waste or hazardous chemicals will be generated by this operation.
- G. All waste material will be removed within 30 days after the well is either completed or abandoned. The reserve pit will be completely fenced until it has dried. At the point the reserve pit is found sufficiently dry, it will be backfilled and reclaimed. The portion of the drilling pad used by the production equipment (pumping unit) will remain in use.

6. Well Site Layout:

- A. The drill pad layout will be shown on Exhibit 4 for each individual well. Dimensions
- B. No permanent living facilities are planned, but temporary trailers for the tool pusher, drilling foreman and mud logger may be on location throughout drilling operations.
- C. The reserve pit and earthen pits will be lined using plastic sheeting of 5-7 mil thickness.

7. Surface Ownership:

The well site and lease is located entirely on Federal surface. J. C. Mills, Abernathy, TX and Kenneth Smith, Carlsbad, NM have the Federal grazing lease on this surface.

8. Other Information:

- A. The project areas are classified as grassland and top soil is sandy. The vegetation is native scrub grasses with abundant oakbrush, sage-brush, yucca, and prickly pear.
- B. There is no permanent water in the immediate area.
- C. A Cultural Resources Examination for each APD will be completed by Don Clifton Archeological Services, Inc. and forwarded to the Carlsbad, New Mexico BLM office.

9. Lessee's and Operator's Representative:

The Devon Energy Corporation representatives responsible for assuring compliance of the surface use plan are:

James Blount
Operations Engineering Advisor

Don Mayberry
Superintendent

Devon Energy Production, L.P.
20 North Broadway Suite 1500
Oklahoma City, OK 73102

Devon Energy Production Company, L.P.
P.O. Box 250
Artesia, NM 88211-0250

(405) 228-4301 (office)
(405) 834-9207 (home)


(505) 748-3371 (office)
(505) 746-4945 (home)

Certification:

I hereby certify that I am familiar with the conditions that presently exist; that the statements made in this plan are, to the best of my knowledge, true and correct; and that the work associated with the operations proposed herein will be performed by Devon Energy Corporation (Nevada) and its contractors and subcontractors in conformity with this plan and the terms and conditions under which it is approved.

Date: July 16, 2003

Signed:

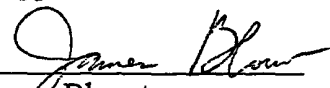
James Blount
Operations Engineering Advisor

UNITED STATES DEPARTMENT OF THE INTERIOR
Bureau of Land Management
Roswell Field Office
2909 West Second Street
Roswell, New Mexico 88201-1287

Statement Accepting Responsibility for Operations

Operator Name: **Devon Energy Production Company, LP**
Street or Box: **20 North Broadway, Ste 1500**
City, State: **Oklahoma City, OK 73102**
Zip Code:

The undersigned accepts all applicable terms, conditions, stipulations and restrictions concerning operations conducted on the leased land or portion thereof, as described below.

Lease No.: **NMNM89051**

Legal Description of Land: **Sec 12 – SE4/SE4**
Sec 13 – E2, E2/SW4, SE4/NW4
Sec 24 – All of section 24 except
W2/NW4

Formation(s): **Delaware**

Bond Coverage: **Nationwide**

BLM Bond File No.: **CO1104**

Authorized Signature:



Title:

James Blount
Operations Engineering Advisor

Date:

7/16/03

CE

100%W/87.5%NRI
HBP
NM 89051

Apache Fed 13 #1
100%W/87.5%NRI

NM 89051

100%W/87.5%NRI
HBP

100%W/87.5%NRI
HBP

NM 89051

100%W/87.5%NRI
HBP
For Lease

Apache 24 Fed #1
100%W/87.5%NRI

100%W/87.5%NRI
HBP

NM 89052

NM 91509

Apache 25 Fed Com #2
100%W/87.5%NRI


Attachment to Exhibit #1
NOTES REGARDING BLOWOUT PREVENTORS
Quahada Ridge SE
Eddy County, New Mexico

1. Drilling nipple will be constructed so it can be removed mechanically without the aid of a welder. The minimum internal diameter will equal BOP bore.
2. Wear ring will be properly installed in head.
3. Blowout preventor and all associated fittings will be in operable condition and tested to 1000 psi with the rig pump.
4. All fittings will be flanged.
5. A full bore safety valve with proper thread connections will be available on the rotary rig floor at all times.
6. All choke lines will be anchored to prevent movement.
7. All BOP equipment will be equal to or larger in bore than the internal diameter of the last casing string.
8. Will maintain a Kelly cock attached to the Kelly.
9. Hand wheels and wrenches will be properly installed and tested for safe operation.
10. All BOP equipment will meet API standards and include a minimum 40 gallon accumulator having two independent means of power to initiate closing operation.
11. **BOP will consist of a single annular preventor and a set of double rams as shown in Exhibit #1.**

MINIMUM CHOKE MANIFOLD
3,000, 5,000 and 10,000 PSI Working Pressure

3 MWP - 5 MWP - 10 MWP

EXHIBIT # 1

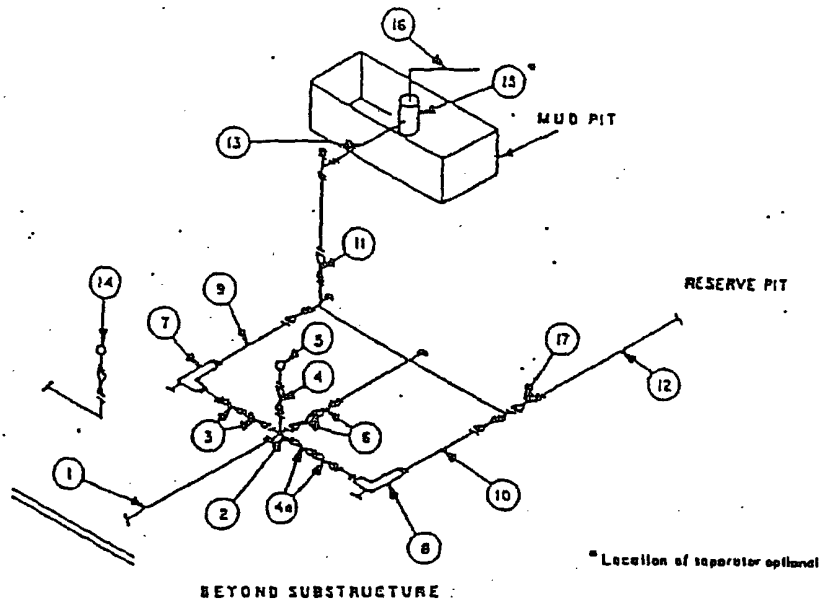

MINIMUM REQUIREMENTS									
No.		3,000 MWP			5,000 MWP			10,000 MWP	
		I.D.	NOMINAL	RATING	I.D.	NOMINAL	RATING	I.D.	NOMINAL
1	Line from drilling spool		3"	3,000		3"	5,000		3"
2	Cross 3"x3"x3"x2"			3,000			5,000		
	Cross 3"x3"x3"x3"								10,000
3	Valves(1) Gate <input type="checkbox"/> Plug <input type="checkbox"/> (2)	3-1/8"		3,000	3-1/8"		5,000	3-1/8"	10,000
4	Valve Gate <input type="checkbox"/> Plug <input type="checkbox"/> (2)	1-13/16"		3,000	1-13/16"		5,000	1-13/16"	10,000
4a	Valves(1)	2-1/16"		3,000	2-1/16"		5,000	3-1/8"	10,000
5	Pressure Gauge			3,000			5,000		10,000
6	Valves Gate <input type="checkbox"/> Plug <input type="checkbox"/> (2)	3-1/8"		3,000	3-1/8"		5,000	3-1/8"	10,000
7	Adjustable Choke(3)	2"		3,000	2"		5,000	2"	10,000
8	Adjustable Choke	1"		3,000	1"		5,000	2"	10,000
9	Line		3"	3,000		3"	5,000		3"
10	Line		2"	3,000		2"	5,000		3"
11	Valves Gate <input type="checkbox"/> Plug <input type="checkbox"/> (2)	3-1/8"		3,000	3-1/8"		5,000	3-1/8"	10,000
12	Lines		3"	1,000		3"	1,000		3"
13	Lines		3"	1,000		3"	1,000		3"
14	Remote reading compound standpipe pressure gauge			3,000			5,000		10,000
15	Gas Separator		2'x5'			2'x5'			2'x5'
16	Line		4"	1,000		4"	1,000		4"
17	Valves Gate <input type="checkbox"/> Plug <input type="checkbox"/> (2)	3-1/8"		3,000	3-1/8"		5,000	3-1/8"	10,000

(1) Only one required in Class 3M.

(2) Gate valves only shall be used for Class 10M.

(3) Remote operated hydraulic choke required on 5,000 psi and 10,000 psi for drilling.

EQUIPMENT SPECIFICATIONS AND INSTALLATION INSTRUCTIONS

- All connections in choke manifold shall be welded, studded, flanged or Cameron clamp of comparable rating.
- All flanges shall be API 6B or 6BX and ring gaskets shall be API RX or BX. Use only BX for 10 MWP.
- All lines shall be securely anchored.
- Chokes shall be equipped with tungsten carbide seats and needles, and replacements shall be available.
- Choke manifold pressure and standpipe pressure gauges shall be available at the choke manifold to assist in regulating chokes. As an alternate with automatic chokes, a choke manifold pressure gauge shall be located on the rig floor in conjunction with the standpipe pressure gauge.
- Line from drilling spool to choke manifold should be as straight as possible. Lines downstream from chokes shall make turns by large bends or 90° bends using bull plugged tees.
- Discharge lines from chokes, choke bypass and from top of gas separator should vent as far as practical from the well.

MINIMUM BLOWOUT PREVENTER REQUIREMENTS

1,000 psi Working Pressure

3 MWP

EXHIBIT # 1


STACK REQUIREMENTS

No.	Item	Min. I.D.	Min. Nominal
1	Flowline		
2	Fill up line		2"
3	Drilling nipple		
4	Annular preventer		
5	Two single or one dual hydraulically operated rams		
6a	Drilling spool with 2" min. kill line and 3" min choke line outlets		
6b	2" min. kill line and 3" min. choke line outlets in ram. (Alternate to 6a above.)		
7	Valve Gate <input type="checkbox"/> Plug <input type="checkbox"/>	3-1/8"	
8	Gate valve—power operated	3-1/8"	
9	Line to choke manifold		3"
10	Valves Gate <input type="checkbox"/> Plug <input type="checkbox"/>	2-1/16"	
11	Check valve	2-1/16"	
12	Casing head		
13	Valve Gate <input type="checkbox"/> Plug <input type="checkbox"/>	1-13/16"	
14	Pressure gauge with needle valve		
15	Kill line to rig mud pump manifold		2"

OPTIONAL

16	Flanged valve	1-13/16"	
----	---------------	----------	--

CONFIGURATION A

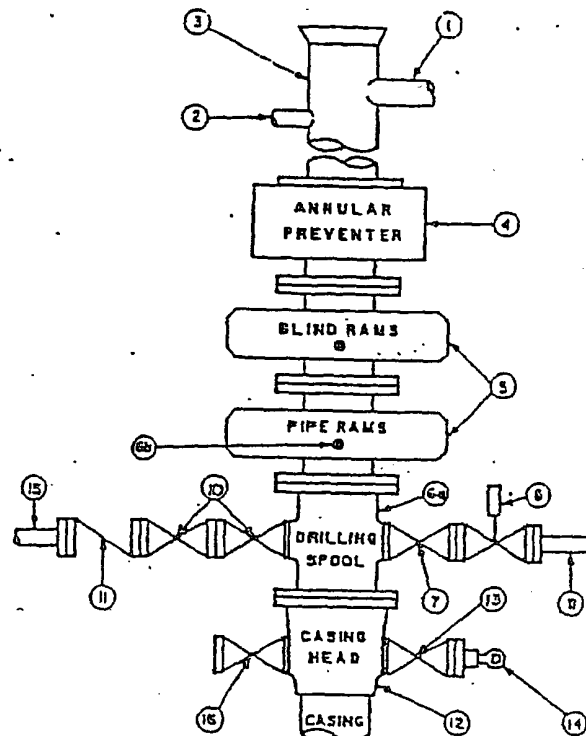

CONTRACTOR'S OPTION TO FURNISH:

1. All equipment and connections above bradenhead or casinghead. Working pressure of preventers to be 3,000 psi, minimum.
2. Automatic accumulator (80 gallon, minimum) capable of closing BOP in 30 seconds or less and, holding them closed against full rated working pressure.
3. BOP controls, to be located near drillers position.
4. Kelly equipped with Kelly cock.
5. Inside blowout preventer or its equivalent on derrick floor at all times with proper threads to fit pipe being used.
6. Kelly saver-sub equipped with rubber casing protector at all times.
7. Plug type blowout preventer tester.
8. Extra set pipe rams to fit drill pipe in use on location at all times.
9. Type RX ring gaskets in place of Type R.

MEC TO FURNISH:

1. Bradenhead or casinghead and side valves.
2. Wear bushing, if required.

GENERAL NOTES:

1. Deviations from this drawing may be made only with the express permission of MEC's Drilling Manager.
2. All connections, valves, fittings, piping, etc., subject to well or pump pressure must be flanged (suitable clamp connections acceptable) and have minimum working pressure equal to rated working pressure of preventers up through choke. Valves must be full opening and suitable for high pressure mud service.
3. Controls to be of standard design and each marked, showing opening and closing position.
4. Chokes will be positioned so as not to hamper or delay changing of choke beans. Replaceable parts for adjustable choke, other bean sizes, retainers, and choke wrenches to be conveniently located for immediate use.
5. All valves to be equipped with handwheels or handles ready for immediate use.
6. Choke lines must be suitably anchored.

7. Handwheels and extensions to be connected and ready for use.
8. Valves adjacent to drilling spool to be kept open. Use outside valves except for emergency.
9. All seamless steel control piping (3000 psi working pressure) to have flexible joints to avoid stress. Hoses will be permitted.
10. Casinghead connections shall not be used except in case of emergency.
11. Do not use kill line for routine fill-up operations.

DEVON ENERGY CORPORATION

HYDROGEN SULFIDE DRILLING OPERATIONS PLAN

A. Hydrogen Sulfide Training

All rig crews and company personnel will receive training from a qualified instructor in the following areas prior to penetrating any hydrogen sulfide bearing formations during drilling operations:

1. The hazards and characteristics of hydrogen sulfide (H₂S).
2. The proper use and maintenance of the H₂S safety equipment and of personal protective equipment to be utilized at the location such as H₂S detection monitors, alarms and warning systems, and breathing equipment. Briefing areas and evacuation procedures will also be discussed and established.
3. Proper rescue techniques and procedures will be discussed and established.

In addition to the above, supervisory personnel will be trained in the prevention of oil and gas well blowouts in accordance with Minerals Management Service Standards Subpart - 0 - 250 - 212.

Prior to penetrating any known H₂S bearing formation, H₂S training will be required at the rig sight for all rig crews and company personnel that have not previously received such training. This instruction will be provided by a qualified instructor with each individual being required to pass a 20 question test regarding H₂S safety procedures. All contract personnel employed on an unscheduled basis will be required to have received appropriate H₂S training.

This Hydrogen Sulfide Drilling And Operations Plan shall be available at the wellsite during drilling operations.

B. H₂S Safety Equipment And Systems

All H₂S safety equipment and systems will be installed, tested, and operational when drilling operations reach a depth approximately 500' above any known or probable H₂S bearing formation. The safety systems to be utilized during drilling operations are as follows:

1. Well Control Equipment

- (a) Double ram BOP with a properly sized closing unit and pipe rams to accommodate all pipe sizes in use.
- (b) A choke manifold with a minimum of one remote choke.

2. H2S Detection And Monitoring Equipment

- (a) Three (3) H2S detection monitors will be placed in service at the location. One monitor will be placed near the bell nipple on the rig floor, one will be placed at the rig substructure, and, one will be at the working mud pits or shale shaker. This monitoring system will have warning lights and audible alarms that will alert personnel when H2S levels reach 10 ppm.
- (b) One (1) Sensidyne Pump with the appropriate detection tubes will also be available to perform spot checks for H2S concentrations in any remote or isolated areas.

3. Protective Equipment For Essential Personnel

Protective equipment will consist of the following:

- (a) Four (4) - five minute escape packs located at strategic points around the rig.
- (b) Two (2) - thirty minute rescue packs to be located at the designated briefing areas.

4. Visual Warning System

Visual warning system will consist of the following:

- (a) Two wind direction indicators.
- (b) One condition / warning sign which will be posted on the road - providing direct access to the location. The sign will contain lettering of sufficient size to be readable at a reasonable distance from the immediate location. The sign will inform the public that a hydrogen sulfide gas environment could be encountered at the location.

5. Mud Program

- (a) The mud program has been designed to minimize the volume of H₂S circulated to surface. Proper mud weight and safe drilling practices (for example, keeping the hole filled during trips) will minimize hazards when drilling in H₂S bearing formations.

6. Metallurgy


- (a) All drill strings, casings, tubing, wellhead, blowout preventers, drilling spools, kill lines, choke manifold and lines, and valves shall be suitable for H₂S service.

7. Communication

- (a) Two way radio and cellular telephone communication will be available in company vehicles.

C. Diagram of Drilling Location

1. Attached is a diagram representing a typical location layout as well as the location of H₂S monitors, briefing areas, and wind direction indicators.

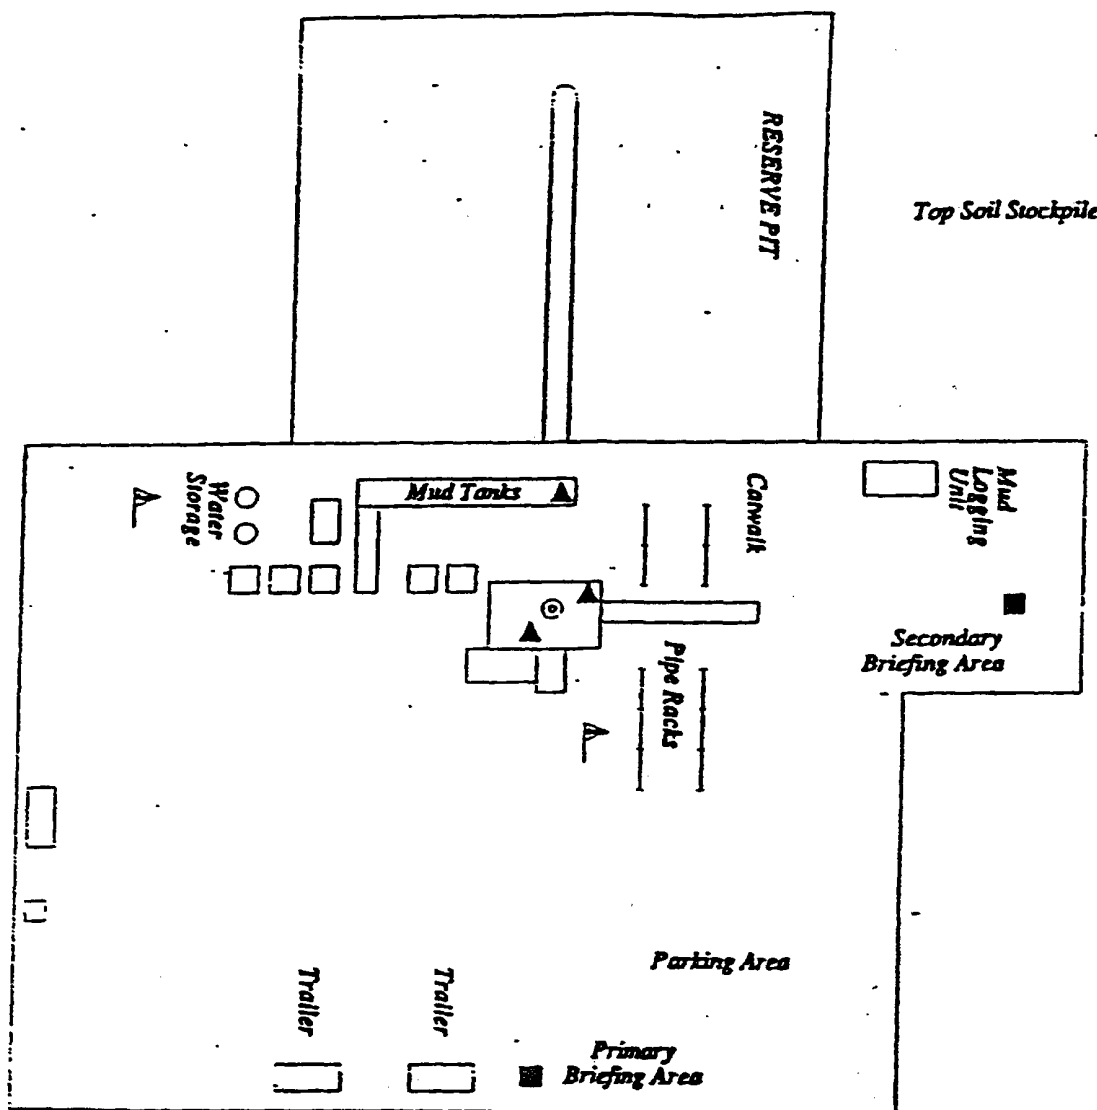

- ▲ H2S MONITORS WITH ALARMS AT THE BELL NIPPLE, SUBSTRUCTURE, AND SHALE SHAKER
- ┴ WIND DIRECTION INDICATORS
- SAFE BRIEFING AREAS WITH CAUTION SIGNS AND PROTECTIVE BREATHING EQUIPMENT



devon	
WEST RED LAKE AREA <small>WYOMING COUNTY, NEW MEXICO</small>	
H2S PLAN	
<p>Scale in Feet</p> <p>0 25 50 75 100</p>	

File 0111401-H2S-PLAN 9/75

Well name:
 Operator: **Devon Energy**
 String type: **Surface**
 Location: **New Mexico**

Design parameters:

Collapse

Mud weight: 9.000 ppg
 Design is based on evacuated pipe.

Minimum design factors:

Collapse:

Design factor 1.125

Burst:

Design factor 1.00

Environment:

H2S considered? No
 Surface temperature: 75 °F
 Bottom hole temperature: 84 °F
 Temperature gradient: 1.40 °F/100ft
 Minimum section length: 620 ft

Burst

Max anticipated surface pressure: 332 psi
 Internal gradient: 0.433 psi/ft
 Calculated BHP 601 psi

No backup mud specified.

Tension:

8 Round STC: 1.80 (J)
 8 Round LTC: 1.80 (J)
 Buttress: 1.60 (J)
 Premium: 1.50 (J)
 Body yield: 1.60 (B)

Tension is based on air weight.
 Neutral point: 538 ft

Non-directional string.

Re subsequent strings:

Next setting depth: 3,840 ft
 Next mud weight: 10.000 ppg
 Next setting BHP: 1,995 psi
 Fracture mud wt: 15.000 ppg
 Fracture depth: 3,840 ft
 Injection pressure 2,992 psi

Run Seq	Segment Length (ft)	Size (in)	Nominal Weight (lbs/ft)	Grade	End Finish	True Vert Depth (ft)	Measured Depth (ft)	Drift Diameter (in)	Est. Cost (\$)
1	620	13.375	48.00	H-40	ST&C	620	620	12.59	7689
Run Seq	Collapse Load (psi)	Collapse Strength (psi)	Collapse Design Factor	Burst Load (psi)	Burst Strength (psi)	Burst Design Factor	Tension Load (kips)	Tension Strength (kips)	Tension Design Factor
1	290	740	2.55	601	1730	2.88	29.8	322	10.82 J

Devon Energy

Date: June 26,2003
 Oklahoma City, Oklahoma

Remarks:

Collapse is based on a vertical depth of 620 ft, a mud weight of 9 ppg. The casing is considered to be evacuated for collapse purposes. Collapse strength is based on the Westcott, Dunlop & Kemler method of biaxial correction for tension.

Burst strength is not adjusted for tension.

Engineering responsibility for use of this design will be that of the purchaser.

Well name:

Operator: **Devon Energy**

String type: **Intermediate**

Location: **New Mexico**

Design parameters:

Collapse

Mud weight: 10.000 ppg
Design is based on evacuated pipe.

Minimum design factors:

Collapse:

Design factor 1.125

Burst:

Design factor 1.00

Environment:

H2S considered? No
Surface temperature: 75 °F
Bottom hole temperature: 129 °F
Temperature gradient: 1.40 °F/100ft
Minimum section length: 620 ft

Burst

Max anticipated surface pressure: 353 psi
Internal gradient: 0.433 psi/ft
Calculated BHP 2,016 psi

No backup mud specified.

Tension:

8 Round STC: 1.80 (J)
8 Round LTC: 1.80 (J)
Buttress: 1.60 (J)
Premium: 1.50 (J)
Body yield: 1.60 (B)

Tension is based on air weight.
Neutral point: 3,270 ft

Non-directional string.

Re subsequent strings:

Next setting depth: 7,860 ft
Next mud weight: 9.200 ppg
Next setting BHP: 3,756 psi
Fracture mud wt: 15.000 ppg
Fracture depth: 3,840 ft
Injection pressure 2,992 psi

Run Seq	Segment Length (ft)	Size (in)	Nominal Weight (lbs/ft)	Grade	End Finish	True Vert Depth (ft)	Measured Depth (ft)	Drift Diameter (in)	Est. Cost (\$)
1	3840	8.625	32.00	J-55	LT&C	3840	3840	7.875	30945
Run Seq	Collapse Load (psi)	Collapse Strength (psi)	Collapse Design Factor	Burst Load (psi)	Burst Strength (psi)	Burst Design Factor	Tension Load (kips)	Tension Strength (kips)	Tension Design Factor
1	1995	2530	1.27	2016	3930	1.95	122.9	417	3.39 J

Devon Energy

Date: June 26,2003
Oklahoma City, Oklahoma

Remarks:

Collapse is based on a vertical depth of 3840 ft, a mud weight of 10 ppg. The casing is considered to be evacuated for collapse purposes. Collapse strength is based on the Westcott, Dunlop & Kemler method of biaxial correction for tension.

Burst strength is not adjusted for tension.

Engineering responsibility for use of this design will be that of the purchaser.

Well name:
 Operator: **Devon Energy**
 String type: **Production**
 Location: **New Mexico**

Design parameters:

Collapse

Mud weight: 9.200 ppg
 Design is based on evacuated pipe.

Minimum design factors:

Collapse:

Design factor 1.125

Burst:

Design factor 1.00

Environment:

H2S considered? No
 Surface temperature: 75 °F
 Bottom hole temperature: 186 °F
 Temperature gradient: 1.40 °F/100ft
 Minimum section length: 620 ft

Burst

Max anticipated surface pressure: 358 psi
 Internal gradient: 0.433 psi/ft
 Calculated BHP 3,804 psi

No backup mud specified.

Tension:

8 Round STC: 1.80 (J)
 8 Round LTC: 1.80 (J)
 Buttress: 1.60 (J)
 Premium: 1.50 (J)
 Body yield: 1.60 (B)

Non-directional string.

Tension is based on air weight.
 Neutral point: 6,840 ft

Estimated cost: 28,401 (\$)

Run Seq	Segment Length (ft)	Size (in)	Nominal Weight (lbs/ft)	Grade	End Finish	True Vert Depth (ft)	Measured Depth (ft)	Drift Diameter (in)	Est. Cost (\$)
3	100	5.5	17.00	J-55	LT&C	100	100	4.767	387
2	7100	5.5	15.50	J-55	LT&C	7200	7200	4.825	25070
1	760	5.5	17.00	J-55	LT&C	7960	7960	4.767	2944

Run Seq	Collapse Load (psi)	Collapse Strength (psi)	Collapse Design Factor	Burst Load (psi)	Burst Strength (psi)	Burst Design Factor	Tension Load (kips)	Tension Strength (kips)	Tension Design Factor
3	48	3881	81.20	401	5320	13.27	124.7	247	1.98 J
2	3441	3989	1.16	3475	4810	1.38	123	217	1.76 J
1	3804	4910	1.29	3804	5320	1.40	12.9	247	19.12 J

Devon Energy

Date: July 1, 2003
 Oklahoma City, Oklahoma

Remarks:

Collapse is based on a vertical depth of 7960 ft, a mud weight of 9.2 ppg. The casing is considered to be evacuated for collapse purposes. Collapse strength is based on the Westcott, Dunlop & Kemler method of biaxial correction for tension.

Burst strength is not adjusted for tension.

Engineering responsibility for use of this design will be that of the purchaser.