

Submit 3 Copies To Appropriate District
Office
District I
1625 N. French Dr., Hobbs, NM 88240
District II
1301 W. Grand Ave., Artesia, NM 88210
District III
1000 Rio Brazos Rd., Aztec, NM 87410
District IV
1220 S. St. Francis Dr., Santa Fe, NM
87505

State of New Mexico
Energy, Minerals and Natural Resources

OIL CONSERVATION DIVISION
1220 South St. Francis Dr.
Santa Fe, NM 87505

Form C-103
Revised June 10, 2003

WELL API NO. 30-005-62691
5. Indicate Type of Lease STATE ☒ FEE ☐
6. State Oil & Gas Lease No. VO-5584
7. Lease Name or Unit Agreement Name Yates Valley ATM State
8. Well Number #1
9. OGRID Number 025575
10. Pool name or Wildcat Comanche Springs Pre-Permian

SUNDRY NOTICES AND REPORTS ON WELLS
(DO NOT USE THIS FORM FOR PROPOSALS TO DRILL OR TO DEEPEN OR PLUG BACK TO A
DIFFERENT RESERVOIR. USE "APPLICATION FOR PERMIT" (FORM C-101) FOR SUCH
PROPOSALS.)

1. Type of Well:
Oil Well ☐ Gas Well ☒ Other

2. Name of Operator
Yates Petroleum Corporation

3. Address of Operator
105 S. 4th Street, Artesia, NM 88210

4. Well Location

Unit Letter L : 1,650' feet from the North line and 2,310' feet from the East line
Section 36 Township 10S Range 26E NMPM Chaves County

11. Elevation (Show whether DR, RKB, RT, GR, etc.)

12. Check Appropriate Box to Indicate Nature of Work

NOTICE OF INTENTION TO:
PERFORM REMEDIAL WORK ☐ PLUG AND ABANDON ☒
TEMPORARILY ABANDON ☐ CHANGE PLANS ☐
PULL OR ALTER CASING ☐ MULTIPLE COMPLETION ☐
OTHER: ☐

13. Describe proposed or completed operations. (Clearly state all phases of starting any proposed work). SEE RULE 1103. For Multiple completions or recompletion.

Yates Petroleum Corporation proposes to P&A this well as follows:

1. Notify the NMOCD at least 24 hours before starting the plugging work. MIRU a WSU & any safety equipment as needed. Bleed the pressure off of the tubing head then load the tubing & the casing w/ 2% KCL water then ND the wellhead & NU the BOP.

2. RIH w/ 12+/- joints of the special clearance collars on the 2-3/8" tubing to 6,000'+/- then RU a pump truck & circulate the hole w/ 10.0 ppg mud w/ 25#/bbl of gel in the mud then pull the tubing up to 5,886'+/- & spot a 25 sacks cement plug f/ 5,886' to 5,650'+/- to cover the Cisco & Wolfcamp perms. Pull the tubing up to 4,500' then spot a 25 sack plug f/ 4,500' to 4,250'. Wait three hours and tag this plug then pull the tubing to 2,500' & spot a 25 sacks cement plug f/ 2,500' to 2,250'. Pull the tubing up to 60' & spot a 10 sack cement plug f/ 60' to the surface to fill up the casing. 24 h. woc TAG

3. ND the Bop & remove the wellhead & install a dry hole marker & clean the location.

I hereby certify that the information above is true and complete to the best of my knowledge and belief.

SIGNATURE: Su'Ann Rogers TITLE: Regulatory Compliance Tech. DATE: 4/30/04

Type or print name Su'Ann Rogers

Telephone No. 505-748-1471

(This space for State use)

APPROVED BY: Phyllis A. ... TITLE: ART DATE: 5/4/04

Conditions of approval, if any:

Pit(s) must meet all requirements of Rule 19.15.2.50.
NOTIFY O.C.D. PRIOR TO CONSTRUCTION OF PIT(S).


OF:
VG CASING ☐
ND ☐
ONMENT ☐
ing estimated date
posed completion

2554 CM 1141' - 1241' TAG

1. NAME: YATES VALLEY ST. COM #1 FIELD AREA:
 LOCATION: 1650' FNL & 2310' FEL, SEC 36-10S-26E, CHAVES CO.,
 3716' ZERO: ' AGL: '
 3727' ORIG. DRLG./COMPL. DATE: 5/84 DRILL
 COMMENTS: 3/90 PLUG
re-entered 4/00

CASING PROGRAM:

SIZE/WT./GR./CONN.	DEPTH SET
8 5/8" 24.0 #/ft J-55 ST+C	1,191'
5 1/2" 15.5 # J-55	
DRIFT ID = 4.625	2,450'
4" 11.0 # J-55 w/FL4S	
FLUSH JOINT	4,613'

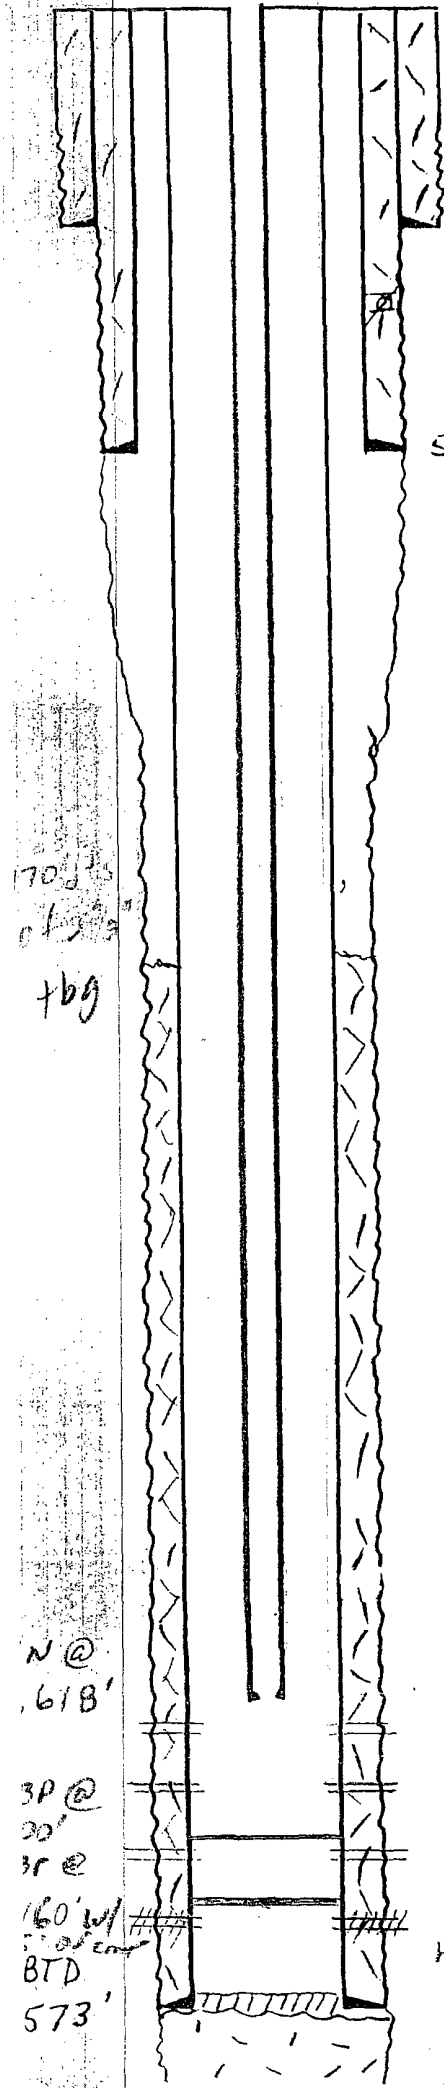

8 5/8" set @ 1191' CMTD TO surface

SA 1742-2218 SQZ'D w/ 300 SACKS 4/5/00

5 1/2" 15.5 # J-55 @ 2450' w/ 350 SK (CMTD TO surface

before

Tops:

SA 1186'
 Abo 4640'
 Penn 5988'
 Montoya 6188'
 Ellen 6353'
 G. Wash 6634'
 TD 6711'

TOC: 3,440', CBL

7 7/8" hole

Wolfcamp

5,670' - 5,682' w/ 2 jspt "C" zone spear
 Cisco
 5,876' - 5,886' w/ 2 jspt
 Penn
 6,090' - 6,095' w/ 2 jspt
 Ordovician
 6,192' - 6,196' & 6,208' - 6,210' w/ 2 jspt, sqzd w/ 60 SACKS, cut to
 holes @ 6,194'


4" 11.0 # J-55 @ 6613' CMTD w/ 750 SACKS

- SKETCH NOT TO SCALE -

REVISED: 4/10/00 4/6/01

CASING PROGRAM:

SIZE/WT./GR./CONN.	DEPTH SET
8 ³ / ₈ " 24.0 #/ft J-55, STPL	1,191'
5 ¹ / ₈ " 15.5 # J-55	
DRIFT ID = 4.825	2,450'
4" 11.0 # J-55 w/FL45	
FLUSH JOINT	4,613'

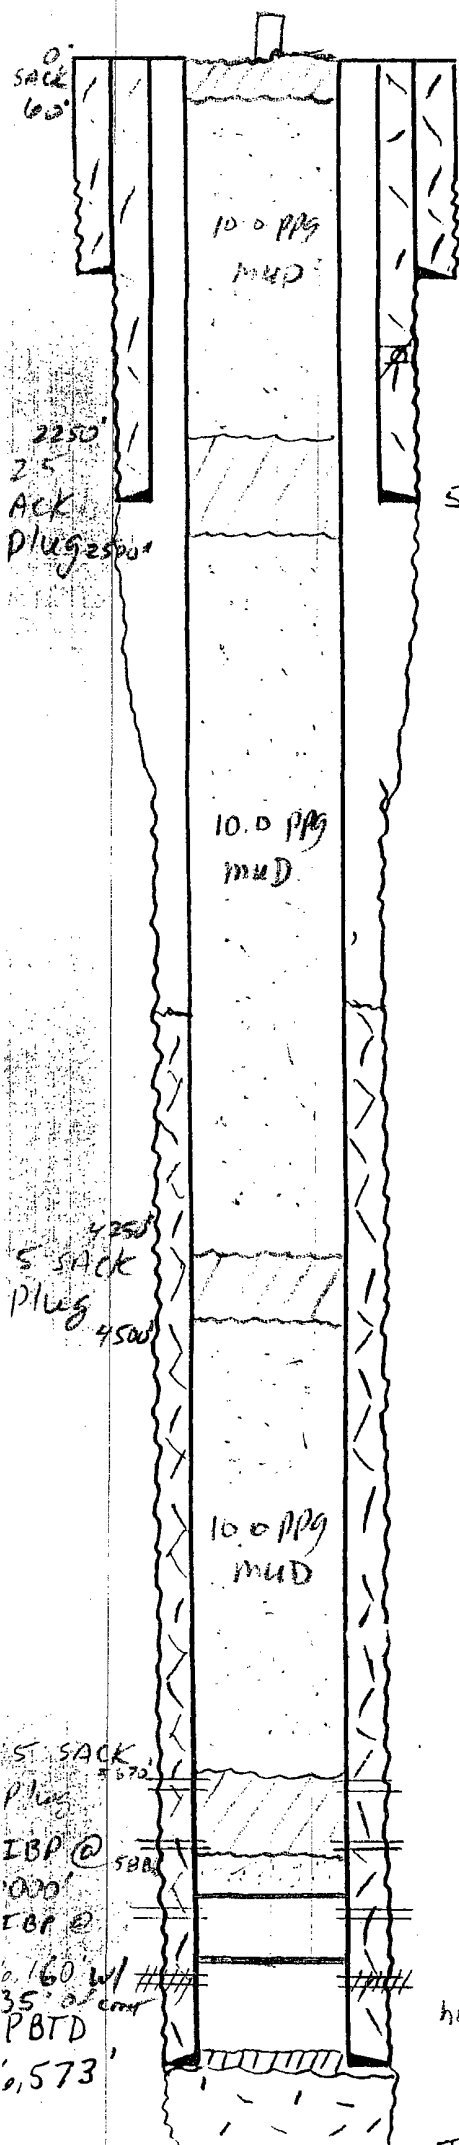

SA 1742-2218 SQZ'D W/ 300 SACKS 4/5/00

5 1/2" 15.5 # J-55 @ 2450' w/ 350 SX (mud) TO surface

After

Tops:

SA	1186'
Abo	4640'
Penn	5988'
Montoya	6188'
Ellen	6353'
G. Wash	6634'
TD	6711'

TOC: 3,440', CBL

7 7/8" hole

Wolfcamp

5,670' - 5,682' w/ 2 js pf "C" zone spear
Cisco
5,876' - 5,886' w/ 2 js pf

Penn
6,090' - 6,095' w/ 2 jsf

Ordovician
6,192' - 6,196' & 6,208' - 6,210' w/ 2 js pf, 592d w/ 60 SACKS. cut to
holes @ 6,194'

4" / 11.0 # / J-55 @ 6613' CMTD w/ 750 SACKS

- SKETCH NOT TO SCALE -

REVISED: 4/18/00 4/6/01