

UNITED STATES
DEPARTMENT OF THE INTERIOR
BUREAU OF LAND MANAGEMENT

FORM APPROVED
OMB No. 1004-0135
Expires January 31, 2004

SUNDRY NOTICES AND REPORTS ON WELLS

Do not use this form for proposals to drill or re enter an abandoned well. Use Form 3160-3 (APD) for such proposals.

5. Lease Serial No.

NM 26864

6. If Indian, Allottee or Tribe Name

N/A

7. If Unit or CA/Agreement, Name and/or No.

8. Well Name and No.

RODEN GD FED COM #5

9. API Well No.

30-015-26207

10. Field and Pool, or Exploratory Area

DAGGER DRAW UPPER PENN; NORTH

11. County or Parish, State

EDDY COUNTY, NEW MEXICO

SUBMIT IN TRIPLICATE - Other instructions on reverse side

RECEIVED

SEP 10 2004

OGB-ARTESIA

1. Type of Well



Oil Well



Gas Well



Other

2. Name of Operator

Yates Petroleum Corporation

3a. Address

105 S. 4th Str., Artesia, NM 88210

3b. Phone No. (include area code)

505-748-1471

4. Location of Well (Footage, Sec., T., R., M., OR Survey Description)

810' FSL & 1,980' FWL SECT 24-T19S-R24E UNIT N

12. CHECK APPROPRIATE BOX(ES) TO INDICATE NATURE OF NOTICE, REPORT, OR OTHER DATA

TYPE OF SUBMISSION

TYPE OF ACTION



Notice of Intent



Subsequent Report



Final Abandonment Notice



Acidize



Alter Casing



Casing Repair



Change Plans



Convert to Injection



Deepen



Fracture Treat



New Construction



Plug and Abandon



Plug Back



Production (Start/Resume)



Reclamation



Recomplete



Temporarily Abandon



Water Disposal



Water Shut-Off



Well Integrity



Other

13. Describe Proposed or Completed Operation (clearly state all pertinent details, including estimated starting date of any proposed work and approximate duration thereof. If the proposal is to deepen directionally or recomplete horizontally, give subsurface locations and measured and true vertical depths of all pertinent markers and zones. Attach the Bond under which the work will be performed or provide the Bond No. on file with BLM/BIA. Required subsequent reports shall be filed within 30 days following completion of the involved operations. If the operation results in a multiple completion or recompletion in a new interval, a Form 3160-4 shall be filed once testing has been completed. Final Abandonment Notices shall be filed only after all requirements, including reclamation, have been completed, and the operator has determined that the site is ready for final inspection.)

Yates Petroleum Corporation respectfully requests permission to Temporarily Abandon this well for possible future use as a Canyon Secondary well. The estimated date will depend on economic conditions & production in the water flood area.

1. MIRU a WSU. RU safety trailer as necessary & TOH w/ rods & pump. ND wellhead, NU BOP. TOH w/ tbq.
2. RIH w/ tbq & 7" CIBP set at 7,593'.
3. Circulate hole w/ corrosion inhibited fluid.
4. Shut BOP & test casing to 500 psi for 30 min (10% leak off allowed). Chart test & report.
5. TOH laying down tbq.
6. Call BLM (505-234-5972) 24 hrs prior to conducting MIT. Chart test & report.
7. Clean up location and release equipment.

14. I hereby certify that the foregoing is true and correct

Name (Printed/Typed)

Su'Ann Rogers

Title

Regulatory Compliance Tech.

Signature

Su'Ann Rogers

Date

September 8, 2004

THIS SPACE FOR FEDERAL OR STATE OFFICE USE

Approved by

Title

Date

Conditions of approval, if any, are attached. Approval of this notice does not warrant or certify that the applicant holds legal or equitable title to those rights in the subject lease which would entitle the applicant to conduct operations thereon.

Office

Title 18 U.S.C. Section 1001 and Title 43 U.S.C. Section 1212, make it a crime for any person knowingly and willfully to make to any department or agency of the United States any false, fictitious or fraudulent statements or representations as to any matter within its jurisdiction


WELL NAME: Roden "GD" Fed. Com #5 **Field:** Dagger Draw
LOCATION: Sec 24, T19S-R24E 810' FSL & 1980' FWL Eddy County
GL: 3596' **ZERO:** 3613' **KB:** 17'
SPUD DATE: 11/4/89 **COMPLETION DATE:** 1/9/90
COMMENTS: 35-015-26207

CASING PROGRAM

AFTER

DV Tool @

9 5/8" 36# 8R J-55	1290'
7" 26# N-80 LT&C	965'
7" 23# N-80 LT&C	1271'
7" 23# J-55 LT&C	6102'
7" 23# N-80 LT&C	7855'

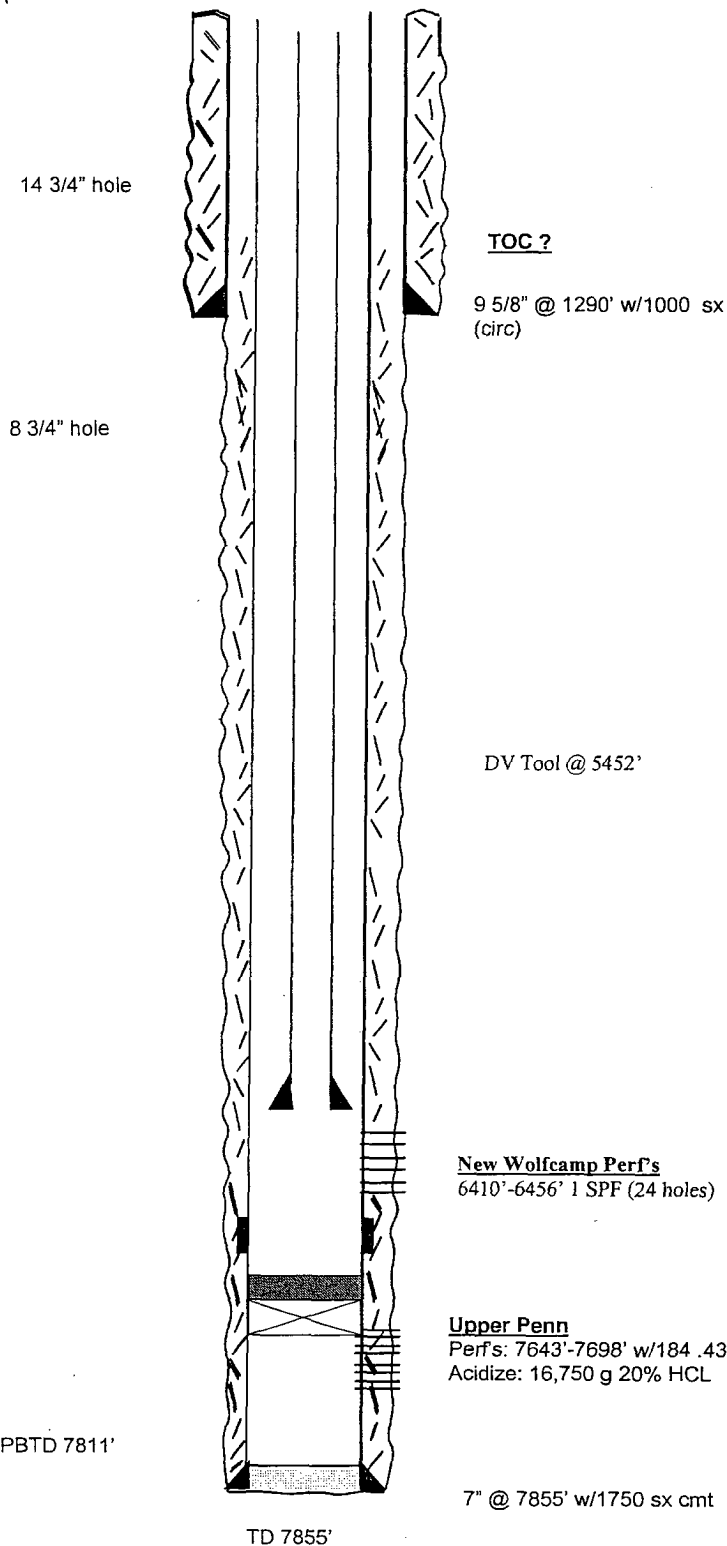

TOPS


San Andres 442'
 Glorieta 1822'
 Wolfcamp 5346'
 Canyon Lime 7544'

Not to Scale

WELL NAME: Roden "GD" Fed. Com #5 **Field:** Dagger Draw
LOCATION: Sec 24, T19S-R24E 810' FSL & 1980' FWL Eddy County
GL: 3596' **ZERO:** 3613' **KB:** 17'
SPUD DATE: 11/4/89 **COMPLETION DATE:** 1/9/90
COMMENTS: 35-015-26207
AFTER TA

CASING PROGRAM

9 5/8" 36# 8R J-55	1290'
7" 26# N-80 LT&C	965'
7" 23# N-80 LT&C	1271'
7" 23# J-55 LT&C	6102'
7" 23# N-80 LT&C	7855'

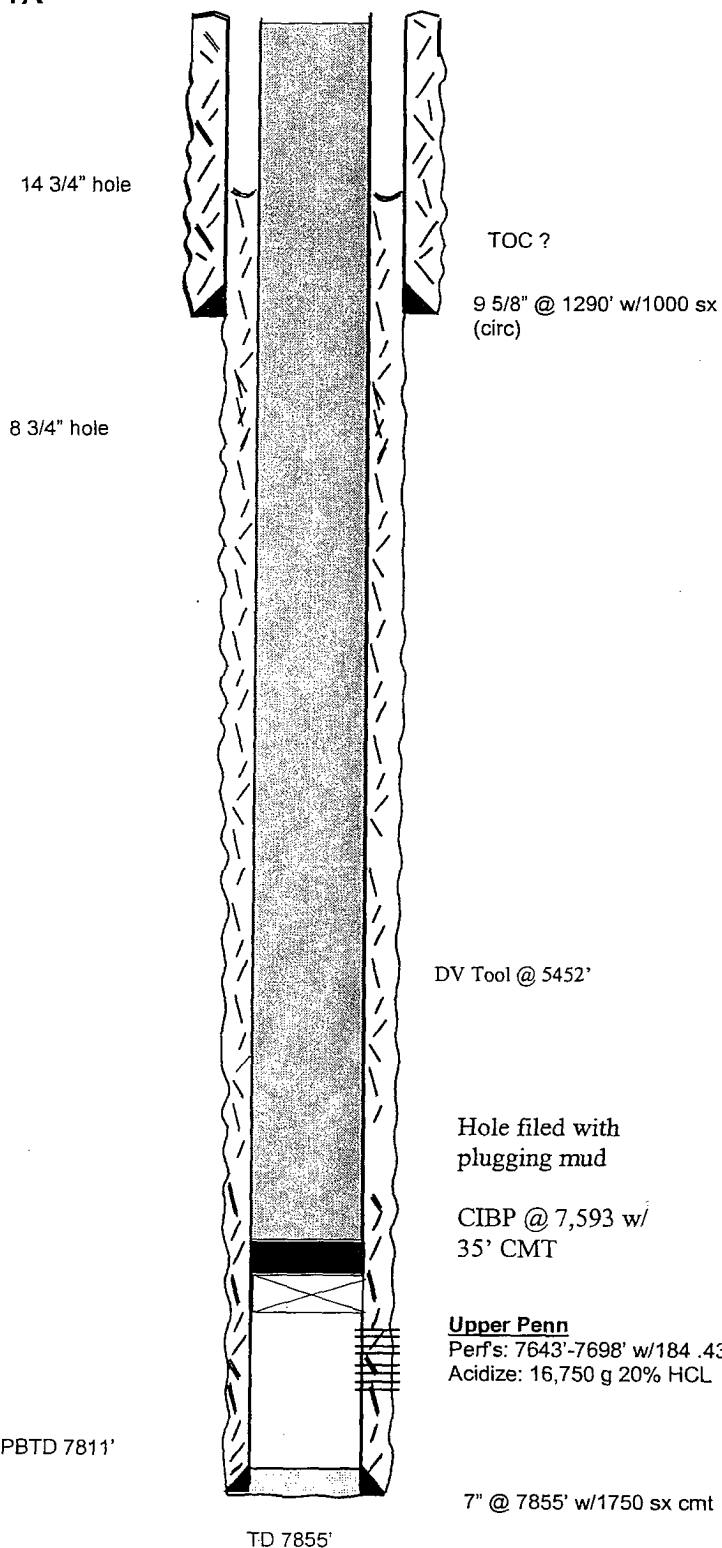

TOPS

San Andres 442'
 Glorieta 1822'
 Wolfcamp 5346'
 Canyon Lime 7544'