

Submit 3 Copies To Appropriate District Office  
District I  
1625 N. French Dr., Hobbs, NM 88240  
District II  
1301 W. Grand Ave., Artesia, NM 88210  
District III  
1000 Rio Brazos Rd., Aztec, NM 87410  
District IV  
1220 S. St. Francis Dr., Santa Fe, NM 87505

State of New Mexico  
Energy, Minerals and Natural Resources

Form C-103  
May 27, 2004

OIL CONSERVATION DIVISION  
1220 South St. Francis Dr.  
Santa Fe, NM 87505

WELL API NO. 30-015-20007
5. Indicate Type of Lease STATE <input type="checkbox"/> FEE <input checked="" type="checkbox"/>
6. State Oil & Gas Lease No.

SUNDRY NOTICES AND REPORTS ON WELLS (DO NOT USE THIS FORM FOR PROPOSALS TO DRILL OR TO DEEPEN OR PLUG BACK TO A DIFFERENT RESERVOIR. USE "APPLICATION FOR PERMIT" (FORM C-101) FOR SUCH PROPOSALS.)		7. Lease Name or Unit Agreement Name Wilkinson AZ
1. Type of Well: Oil Well <input checked="" type="checkbox"/> Gas Well <input type="checkbox"/> Other <input type="checkbox"/>	8. Well Number 1	
2. Name of Operator Yates Petroleum Corporation	9. OGRID Number 025575	
3. Address of Operator 105 S. 4 <sup>th</sup> Street, Artesia, NM 88210	10. Pool name or Wildcat Penasco Draw San Andres Yeso	
4. Well Location Unit Letter N : 990 feet from the South line and 2310 feet from the West line Section 25 Township 18S Range 25E NMPM Eddy County		
11. Elevation (Show whether DR, RKB, RT, GR, etc.) 3462'GR		

Pit or Below-grade Tank Application <input type="checkbox"/> or Closure <input type="checkbox"/>	
Pit type _____	Depth to Groundwater _____ Distance from nearest fresh water well _____ Distance from nearest surface water _____
Pit Liner Thickness: _____ mil	Below-Grade Tank: Volume _____ bbls; Construction Material _____

12. Check Appropriate Box to Indicate Nature of Notice, Report or Other Data

NOTICE OF INTENTION TO:		SUBSEQUENT REPORT OF:	
PERFORM REMEDIAL WORK <input type="checkbox"/>	PLUG AND ABANDON <input checked="" type="checkbox"/>	REMEDIAL WORK <input type="checkbox"/>	ALTERING CASING <input type="checkbox"/>
TEMPORARILY ABANDON <input type="checkbox"/>	CHANGE PLANS <input type="checkbox"/>	COMMENCE DRILLING OPNS. <input type="checkbox"/>	PLUG AND ABANDON <input type="checkbox"/>
PULL OR ALTER CASING <input type="checkbox"/>	MULTIPLE COMPL <input type="checkbox"/>	CASING/CEMENT JOB <input type="checkbox"/>	
OTHER: <input type="checkbox"/>		OTHER: <input type="checkbox"/>	

13. Describe proposed or completed operations. (Clearly state all pertinent details, and give pertinent dates, including estimated date of starting any proposed work). SEE RULE 1103. For Multiple Completions: Attach wellbore diagram of proposed completion or recompletion.

Yates Petroleum Corporation plans to plug and abandon this well as follows:

1. MIRU all safety equipment necessary.
2. Set a 7" CIBP at 4400' with 35' cement on top.
3. Set a 2<sup>nd</sup> 7" CIBP at 2067' with 35' cement on top.
4. Set a 3<sup>rd</sup> 7" CIBP at 1341' with 35' cement on top.
5. Load hole with plugging mud. Spot 25 sx cement (100' plug) at 1090'. Tag plug.
6. Spot 15 sx cement at 60' to surface.
7. Install dry hole marker.

NOTE: Yates Petroleum Corporation will use steel pits and no earth pits

I hereby certify that the information above is true and complete to the best of my knowledge and belief. I further certify that any pit or below-grade tank has been/will be constructed or closed according to NMOC guidelines ☐, a general permit ☐ or an (attached) alternative OCD-approved plan ☐.

SIGNATURE Tina Huerta TITLE Regulatory Compliance Supervisor DATE September 16, 2005

Type or print name Tina Huerta E-mail address: tinah@ypcnm.com Telephone No. 505-748-1471


For State Use Only  
APPROVED BY: Phil Hawkins TITLE Field Supv. DATE 9/22/05  
Conditions of Approval (if any):

**WELL NAME:** Wilkinson AZ No. 1 **FIELD:** Penasco Draw  
**LOCATION:** Unit N, Sec 25, 18S-25E 990' FSL & 2310 FWL Chaves County  
**GL:** 3462' **ZERO:** 11' **KB:** 3473'  
**SPUD DATE:** 5/18/67 **COMPLETION DATE:** 7/3/67  
**COMMENTS:** \_\_\_\_\_  
 \_\_\_\_\_  
 \_\_\_\_\_

# **CASING PROGRAM**

9 5/8" 32# J-55	1040'
7" 23 @ 26# K-55	5117'

## **AFTER**

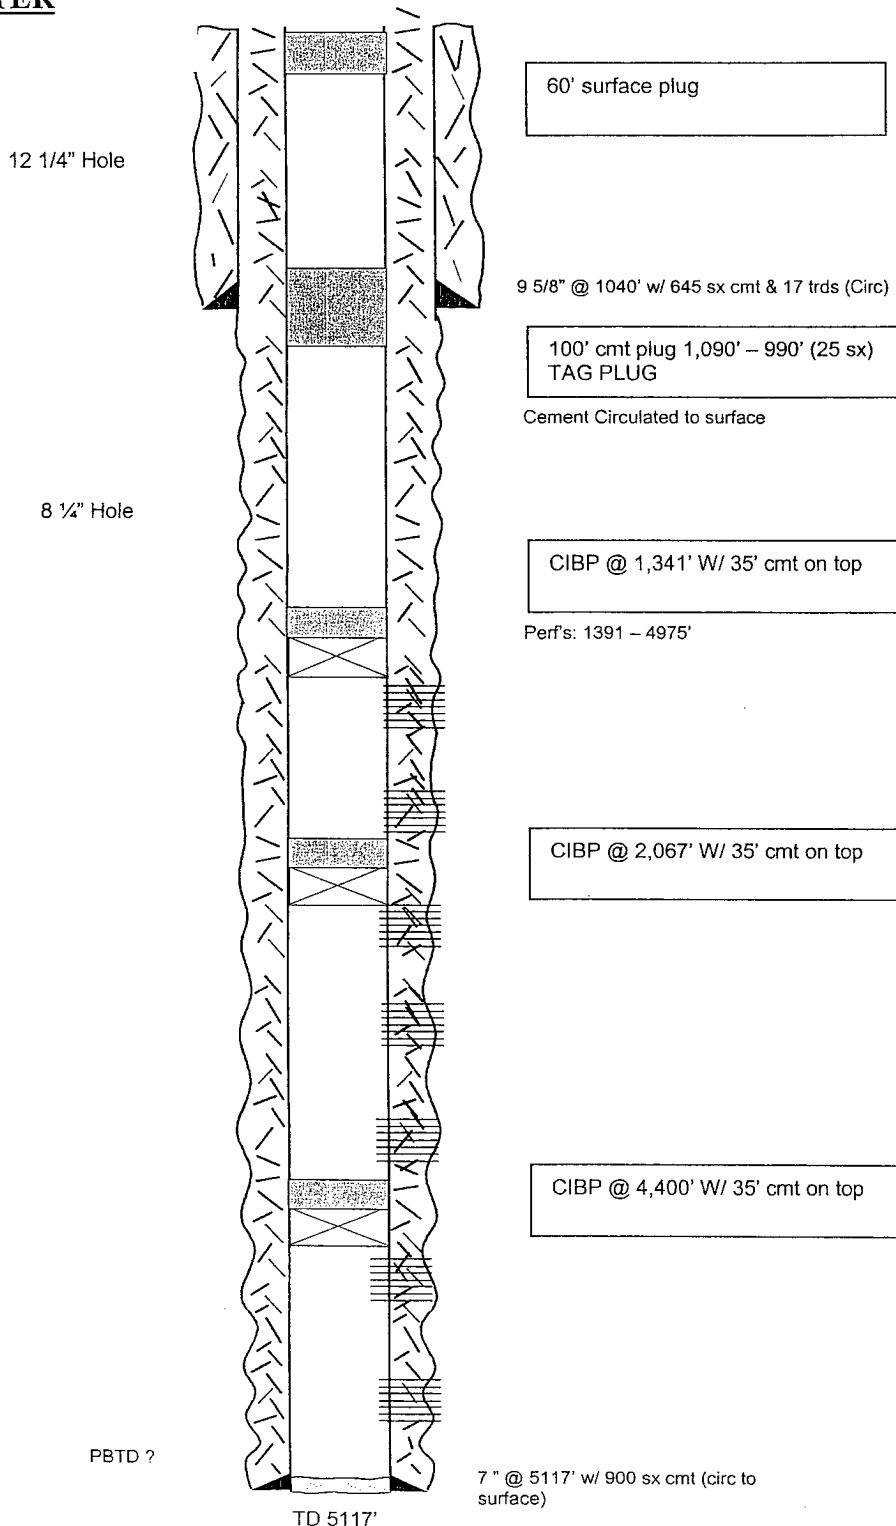

## **TOPS**

San Andres	710'
Glorieta	2068'
Yeso	2170'
Abo	4359'


Not to Scale  
 9/15/05  
 MH

**WELL NAME:** Wilkinson AZ No. 1 **FIELD:** Penasco Draw  
**LOCATION:** Unit N, Sec 25, 18S-25E 990' FSL & 2310 FWL Chaves County  
**GL:** 3462' **ZERO:** 11' **KB:** 3473'  
**SPUD DATE:** 5/18/67 **COMPLETION DATE:** 7/3/67  
**COMMENTS:** \_\_\_\_\_  
 \_\_\_\_\_  
 \_\_\_\_\_

**CASING PROGRAM**

9 5/8" 32# J-55	1040'
7" 23 @ 26# K-55	5117'

**BEFORE**

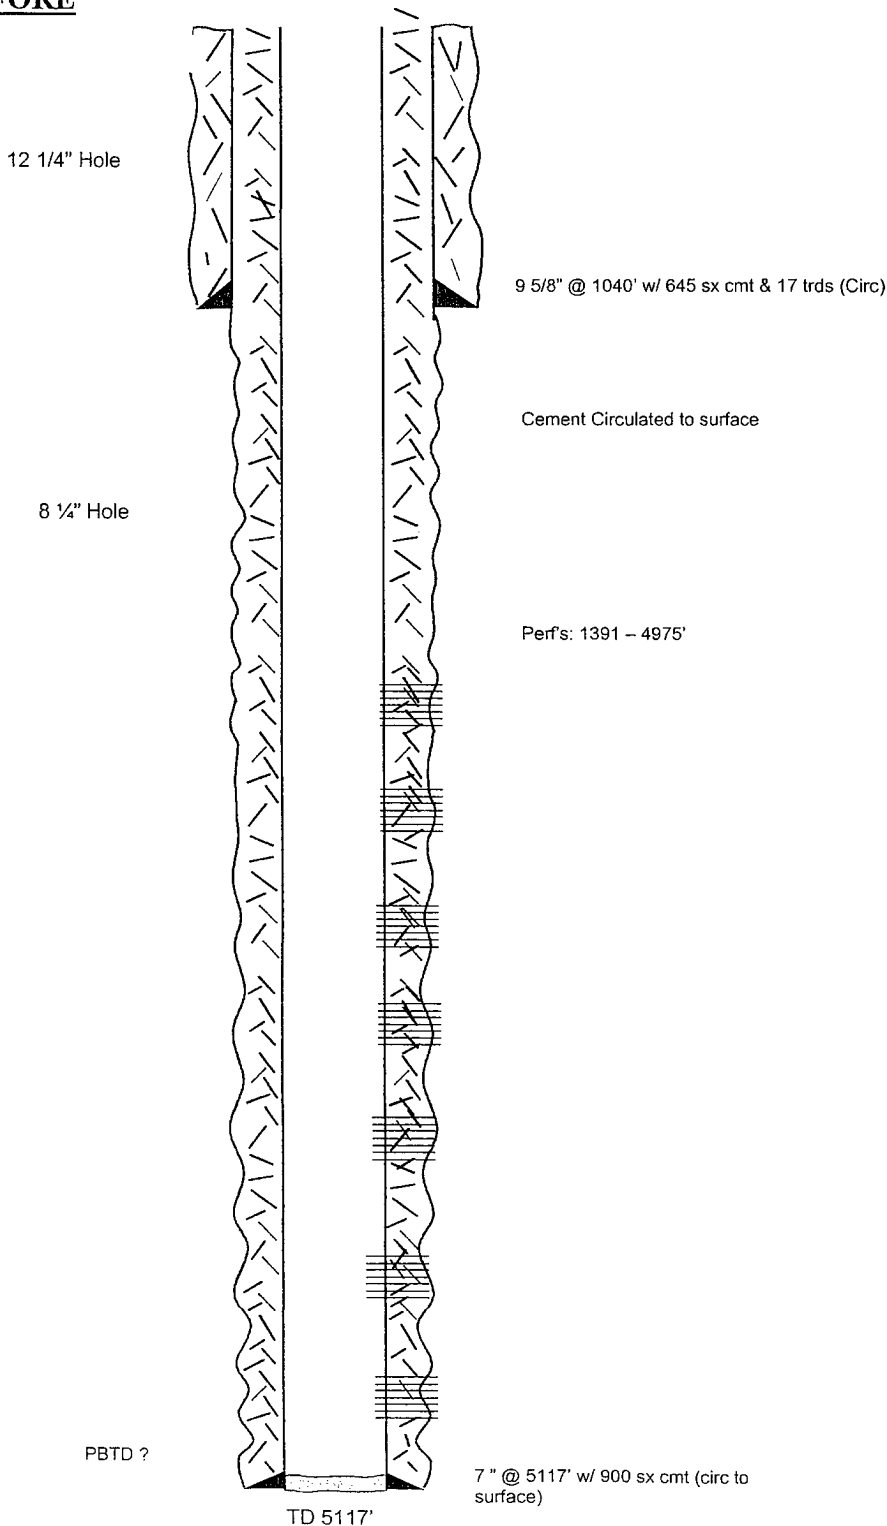

**TOPS**

San Andres	710'
Glorieta	2068'
Yeso	2170'
Abo	4359'

Not to Scale  
 7/29/05  
 MSH